
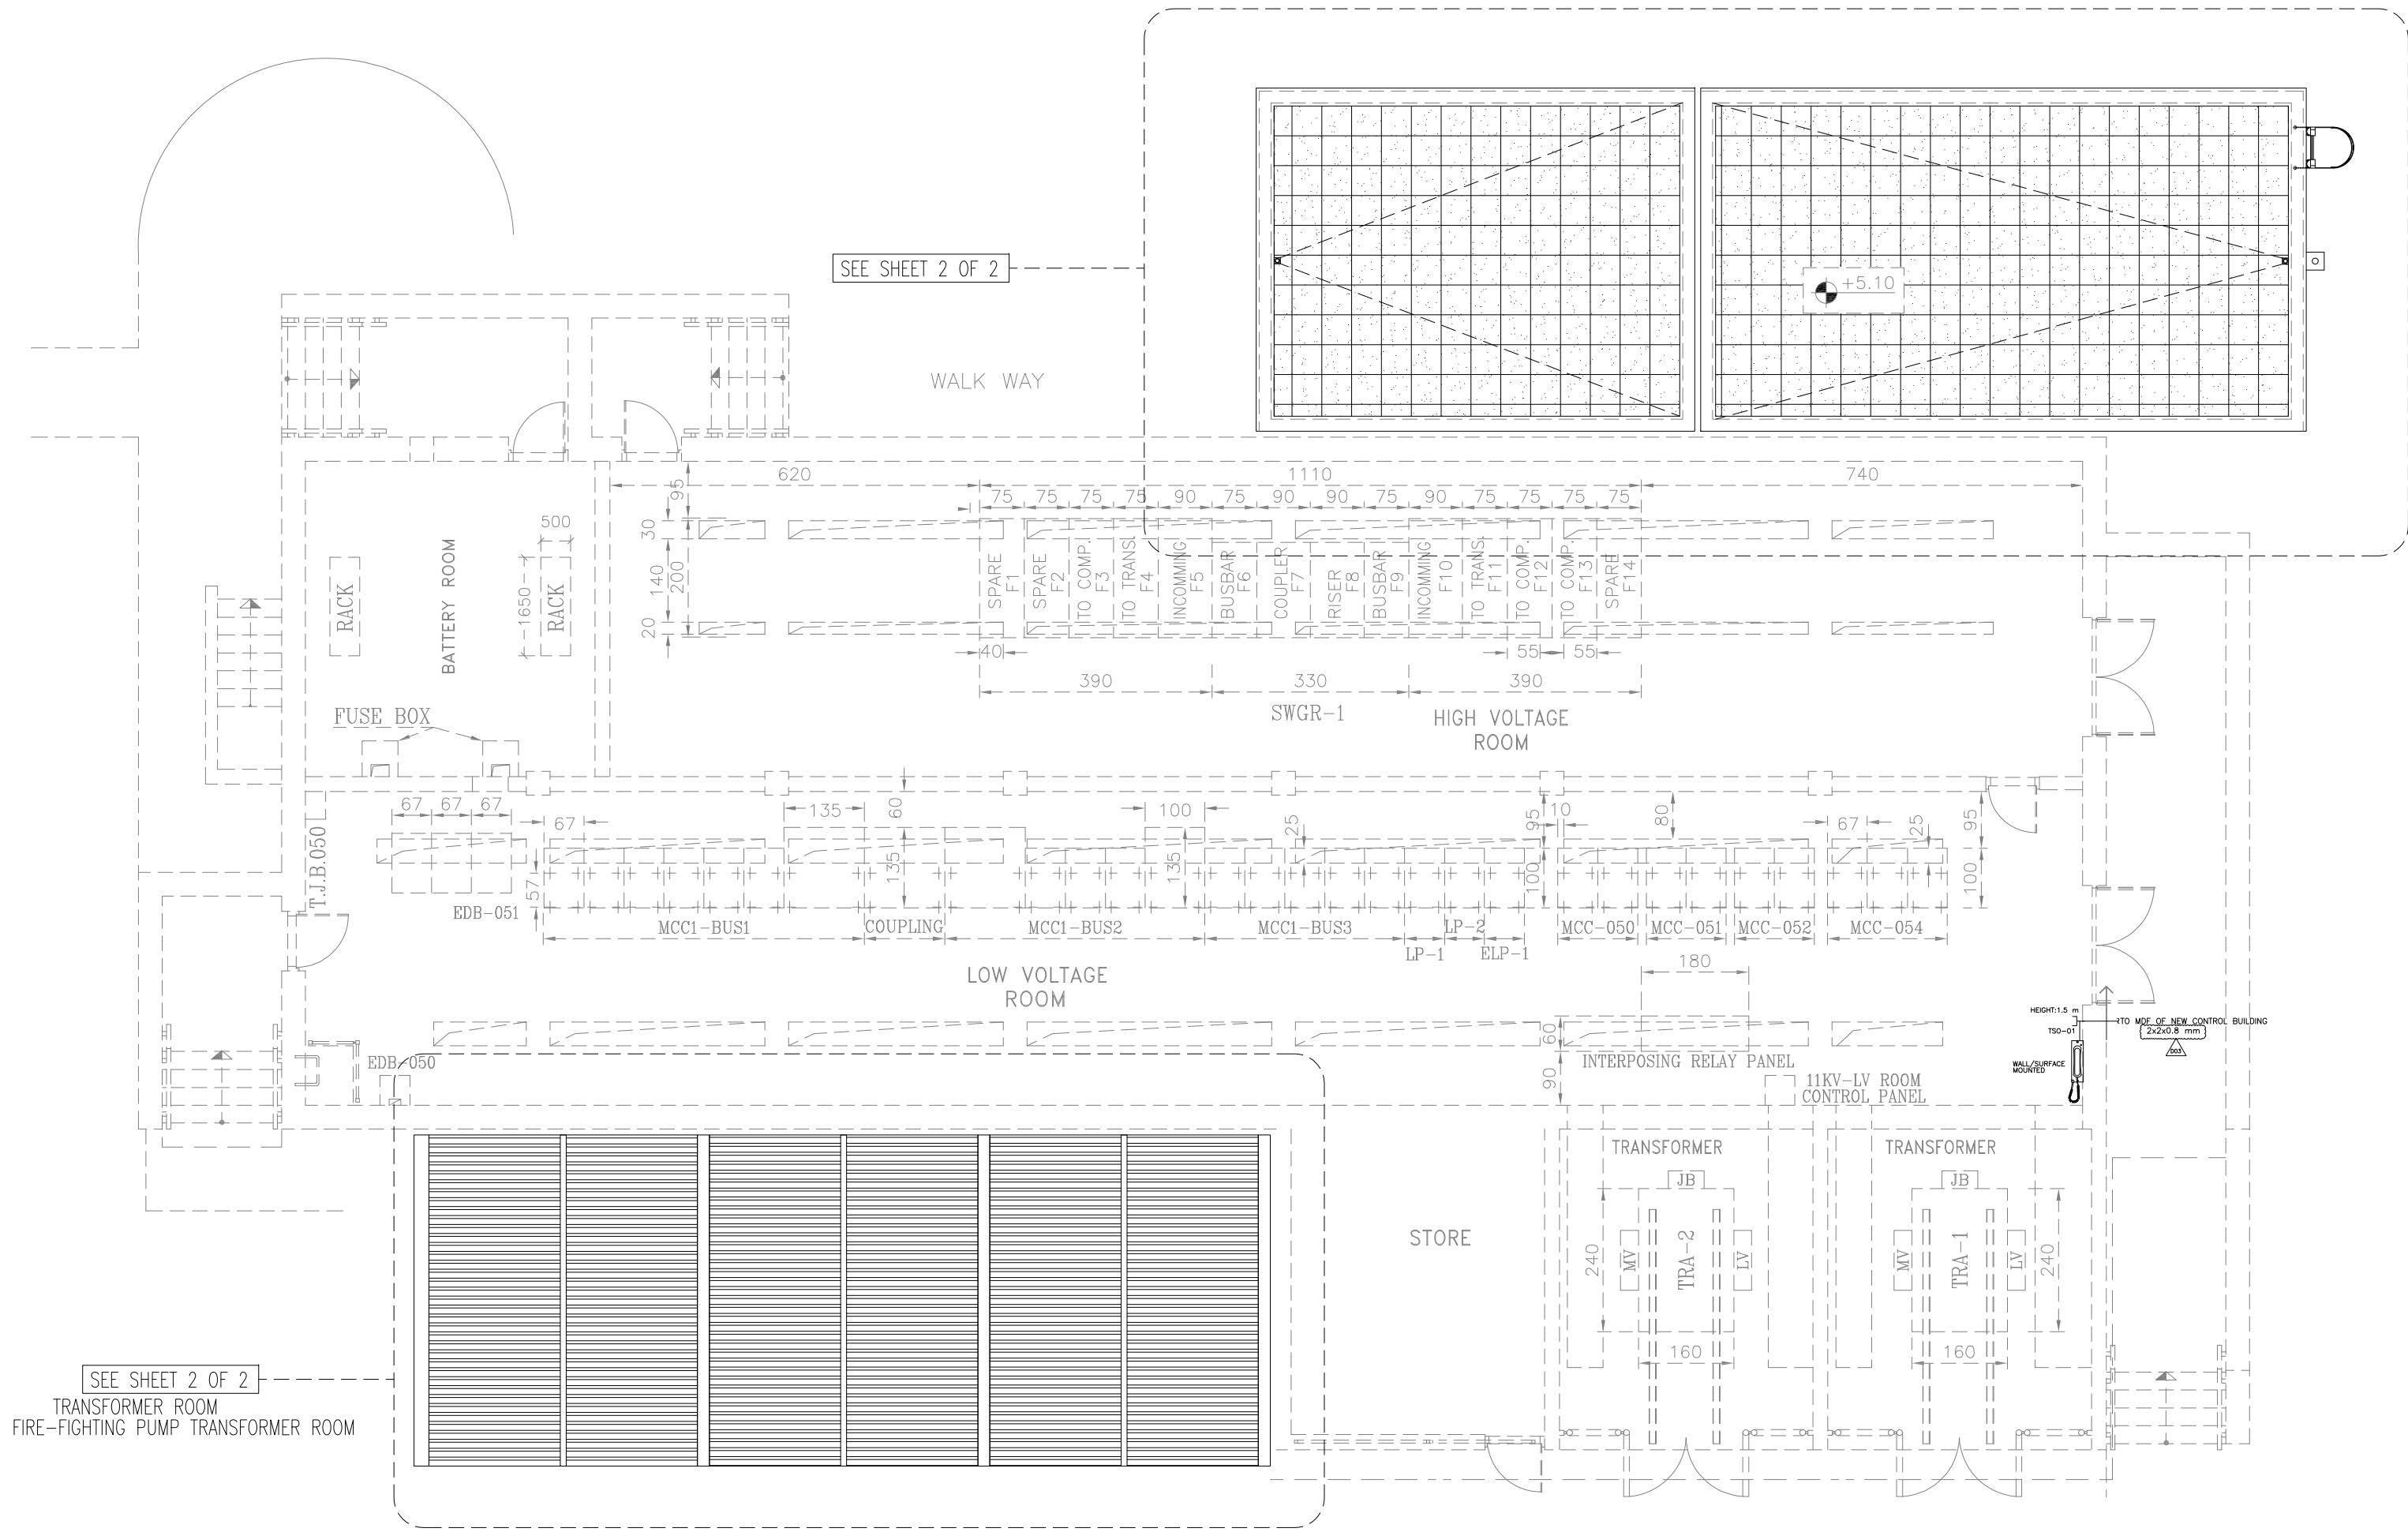


TELECOMM. EQUIPMENT LAYOUT FOR ELECTRICAL BUILDING

NOTES	
LEGEND	
REFERENCE DRAWING	DRG. No.
STANDARD DRAWING FOR ARCHITECTURAL DETAILS	BK-GNRL-PEDCO-000-AR-DW-0001
BLOCK DIAGRAM FOR PAEX	BK-GCS-PEDCO-120-TE-BD-0004

[illegible]

(VENDOR TITLE BLOCK)*

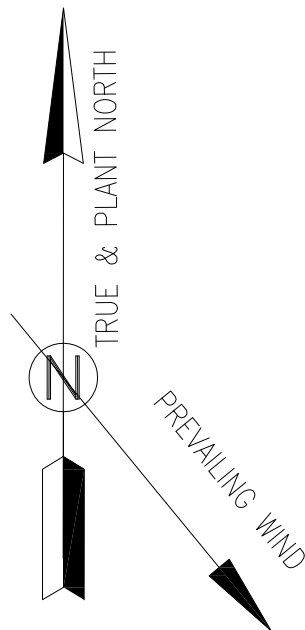


SC.1:100 1 GENERAL PLAN

NOTES

1. ALL DIMENSIONS ARE IN CENTIMETER & ALL ELEVATIONS ARE IN METER.

LEGEND

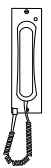


INDOOR TELEPHONE SET







TELEPHONE SOCKET

KEY PLAN

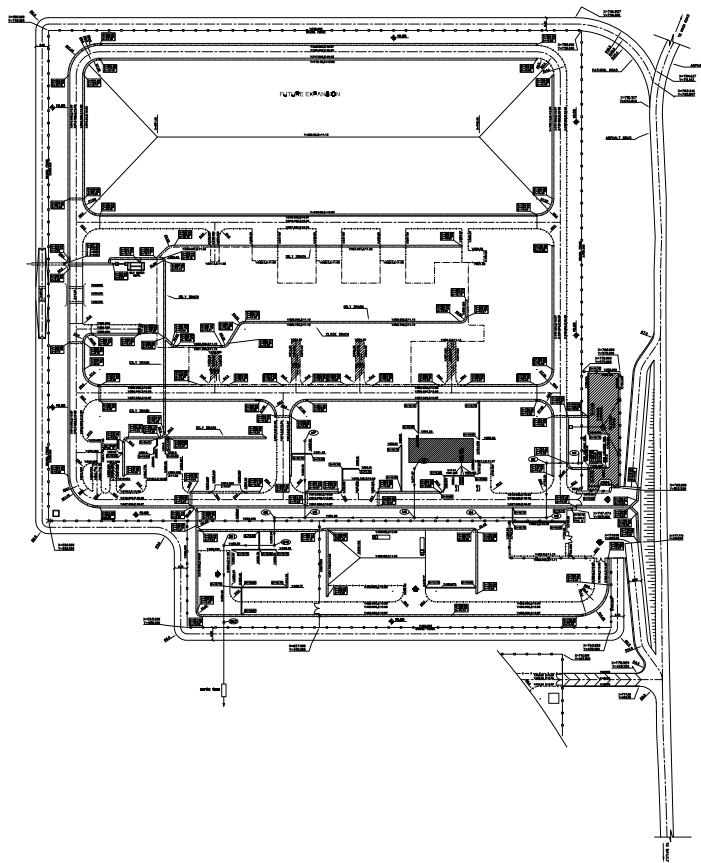

D03	SEP.2022	APC	H.SHAKIBA	M.PAKHARIAN	M.MEHRSHAD	***									
D02	JUN.2022	APC	H.SHAKIBA	M.PAKHARIAN	M.MEHRSHAD	***	***	*****	***	*****	***	*****	***	*****	***
D01	MAY.2022	IFA	H.SHAKIBA	M.PAKHARIAN	M.MEHRSHAD	***	REV.	DESCRIPTION	BY	DATE	BY	DATE	BY	DATE	BY
D00	APR.2022	IFC	H.SHAKIBA	M.PAKHARIAN	M.MEHRSHAD	***			CHECKED		REV. APPR.				
REV.	DATE	P.O.I.S	PREP.	CHK.	APP.	AUT.	اصل و کلیه نسخ این نقشه و حق اقتباس متعلق به شرکت ملی مناطق نفت خیز جنوب میباشد.								
PROJECT NAME:								THE ORIGINAL AND ALL COPIES OF THIS DRAWING TOGETHER WITH THE COPYRIGHT THEREIN ARE THE SOLE PROPERTY OF N.I.S.O.C./ FIELDS							
PROJECT NO.:								971020							
EPC CONTRACTOR:			EPD/EPC CONTRACTOR (GC):				BINAK OILFIELD DEVELOPMENT SURFACE FACILITIES GAS & GAS-CONDENSATE PIPELINES								
 HIRGAN ENERGY - DESIGN & INSPECTION COMPANIES			 PETROIRAN DEVELOPMENT COMPANY												
							DATE	SCALE	DRAWING BY	CHECKED BY	PROJECT ENG.				
DRAWING TITLE:							NO CONSTRUCTION PERMITTED UNLESS DRAWING APPROVED								
TELECOMM. EQUIPMENT LAYOUT FOR ELECTRICAL BUILDING							APPROVED FOR CONSTRUCTION BY: DATE:								
SCALE	SIZE	DRAWING NO.			SHEET NO.	REV.	BUDGET REF.	LOCATION	SIZE	CLASS	SERIAL NO.	SHEET	REVISION		
AS SHOWN	A1	BK-GCS-PEDCO-120-TE-PY-0001			02 OF 03	D03	053-073-9184	F	2	T	709089	02 OF 03	D03		

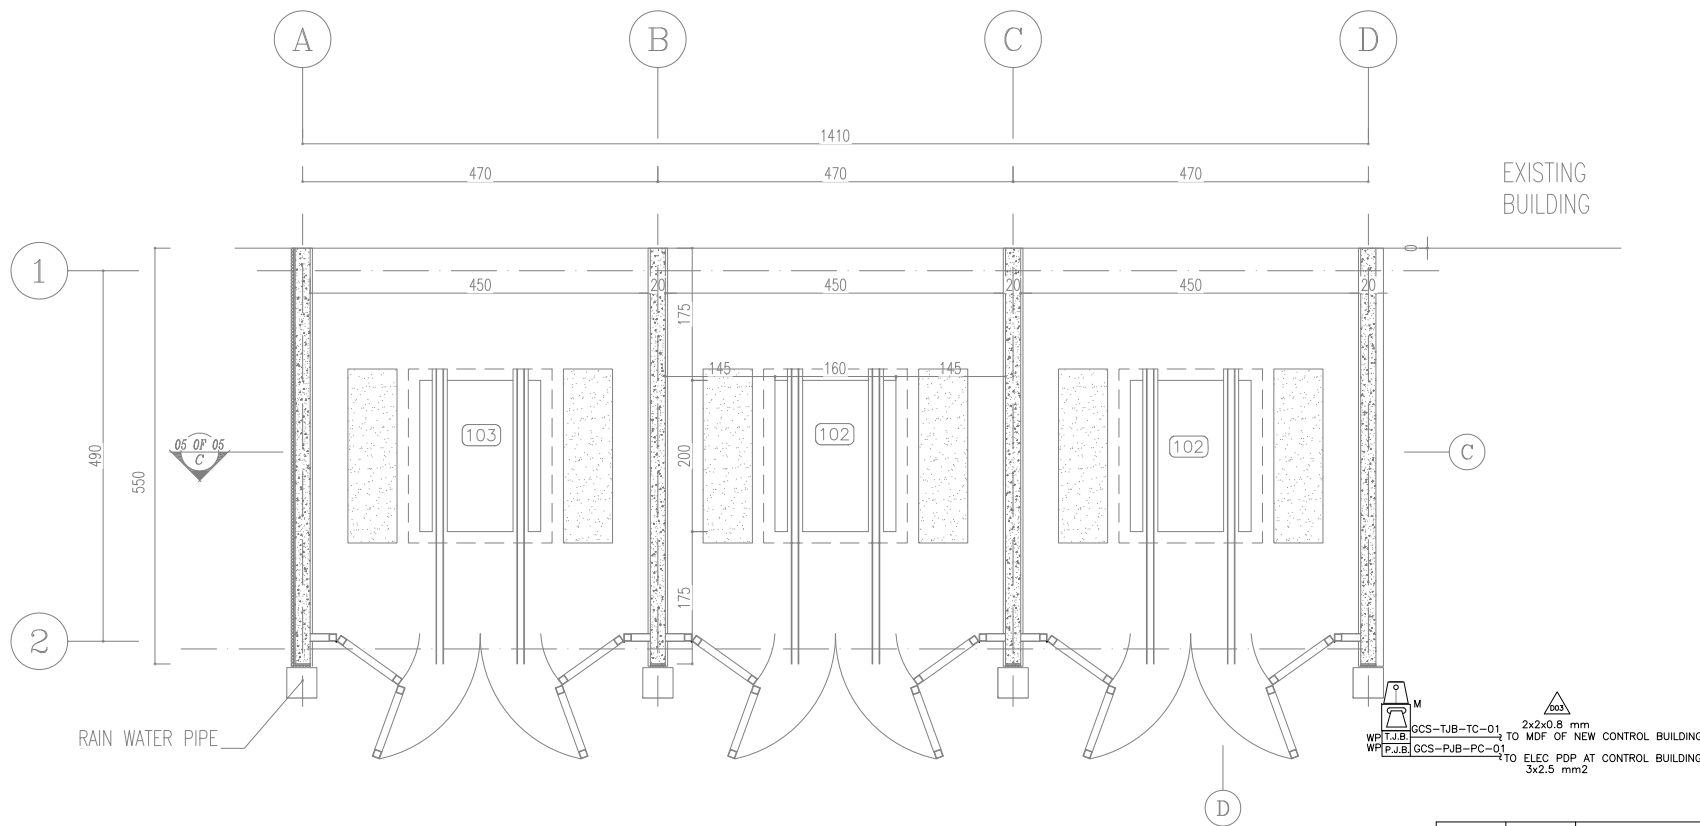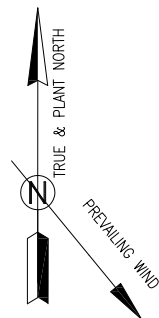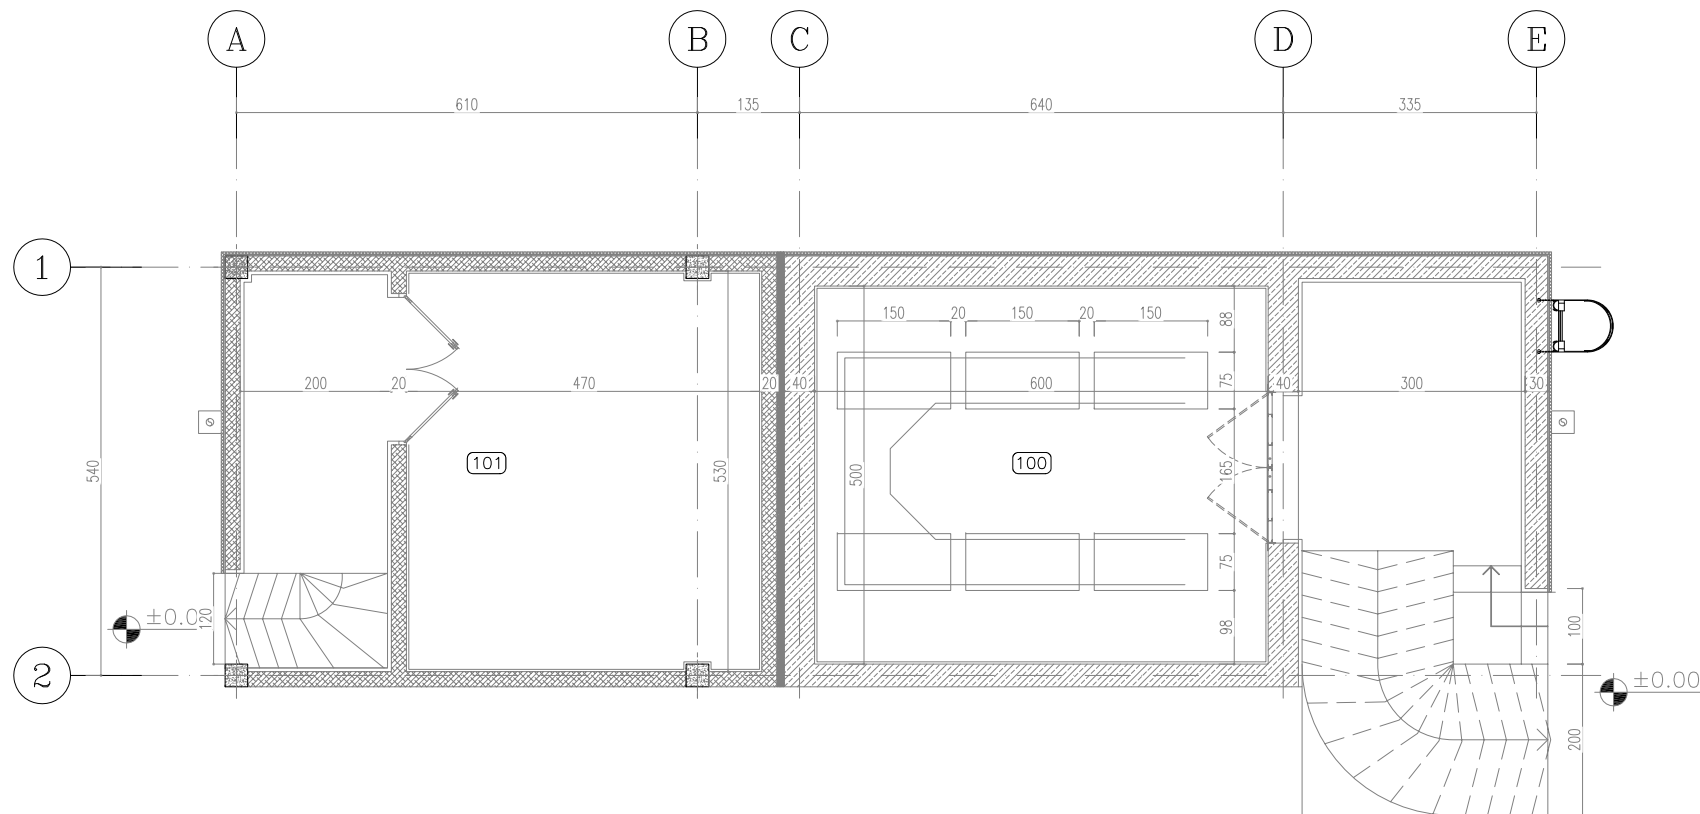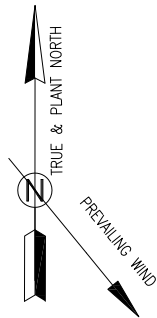

NOTES

1. ALL DIMENSIONS ARE IN CENTIMETER & ALL ELEVATIONS ARE IN METER.

LEGEND



POLE MOUNTED INDUSTRIAL TELEPHONE HANDSET
WITH ACOUSTIC COVER AND FLASH BEACON



TELEPHONE JUNCTION BOX



POWER JUNCTION BOX

REFERENCE DRAWING

DRG. No.


STANDARD DRAWING FOR ARCHITECTURAL DETAILS

BK-GNRL-PEDCO-000-AR-DW-0001

BLOCK DIAGRAM FOR PABX

BK-GCS-PEDCO-120-TE-BD-0004

KEY PLAN

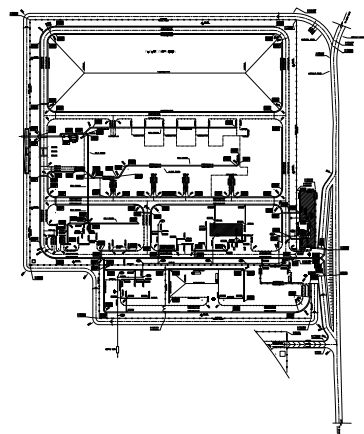

SPACE TAG NUMBER

- 100 CAPACITOR BANK
- 101 CO2 ROOM
- 102 TRANSFORMER ROOM
- 103 FIRE-FIGHTING PUMP TRANSFORMER ROOM

3 TELEPHONE LAYOUT

SC.1:50

D03	SEP.2022	APC	H.SHAKIBA	M.PAKHARIAN	M.MEHRSHAD	***											
D02	JUN.2022	APC	H.SHAKIBA	M.PAKHARIAN	M.MEHRSHAD	***	***	*****	** **	*** ****	***		*** ****				
D01	MAY.2022	IFA	H.SHAKIBA	M.PAKHARIAN	M.MEHRSHAD	**			BY	DATE	BY	DATE					
D00	APR.2022	IPC	H.SHAKIBA	M.PAKHARIAN	M.MEHRSHAD	***	REV.	DESCRIPTION	CHECKED		REV. APPR.						
REV.	DATE	P.O.I.S	PREP.	CHK.	APP.	AUT.	اصل و کلیه نسخ این نقشه و حق اقتباس متعلق به شرکت ملی مناطق نفت خیز جنوب میباشد.										
PROJECT NAME:			BINAK OILFIELD DEVELOPMENT/SURFACE FACILITIES GAS & GAS-CONDENSATE PIPELINES				 THE ORIGINAL AND ALL COPIES OF THIS DRAWING TOGETHER WITH THE COPYRIGHT THEREIN ARE THE SOLE PROPERTY OF N.I.S.O.C./ FIELDS										
PROJECT NO.:			971020														
EPC CONTRACTOR:			EPD/EPC CONTRACTOR (GC):				BINAK OILFIELD DEVELOPMENT SURFACE FACILITIES GAS & GAS-CONDENSATE PIPELINES										
 HIRGAN ENERGY - DESIGN & INSPECTION COMPANIES			 PETROIRAN DEVELOPMENT COMPANY				DATE	SCALE	DRAWING BY	CHECKED BY	PROJECT ENG.						
DRAWING TITLE:							NO CONSTRUCTION PERMITTED UNLESS DRAWING APPROVED										
TELECOMM. EQUIPMENT LAYOUT FOR ELECTRICAL BUILDING							APPROVED FOR CONSTRUCTION								BY:	DATE:	
SCALE	SIZE	DRAWING NO.			SHEET NO.	REV.	BUDGET REF.	LOCATION	SIZE	CLASS	SERIAL NO.	SHEET	REVISION				
AS SHOWN	A3	BK-GCS-PEDCO-120-TE-PY-0001			03 OF 03	D03	053-073-9184	F	2	T	709089	03 OF 03	D03				