



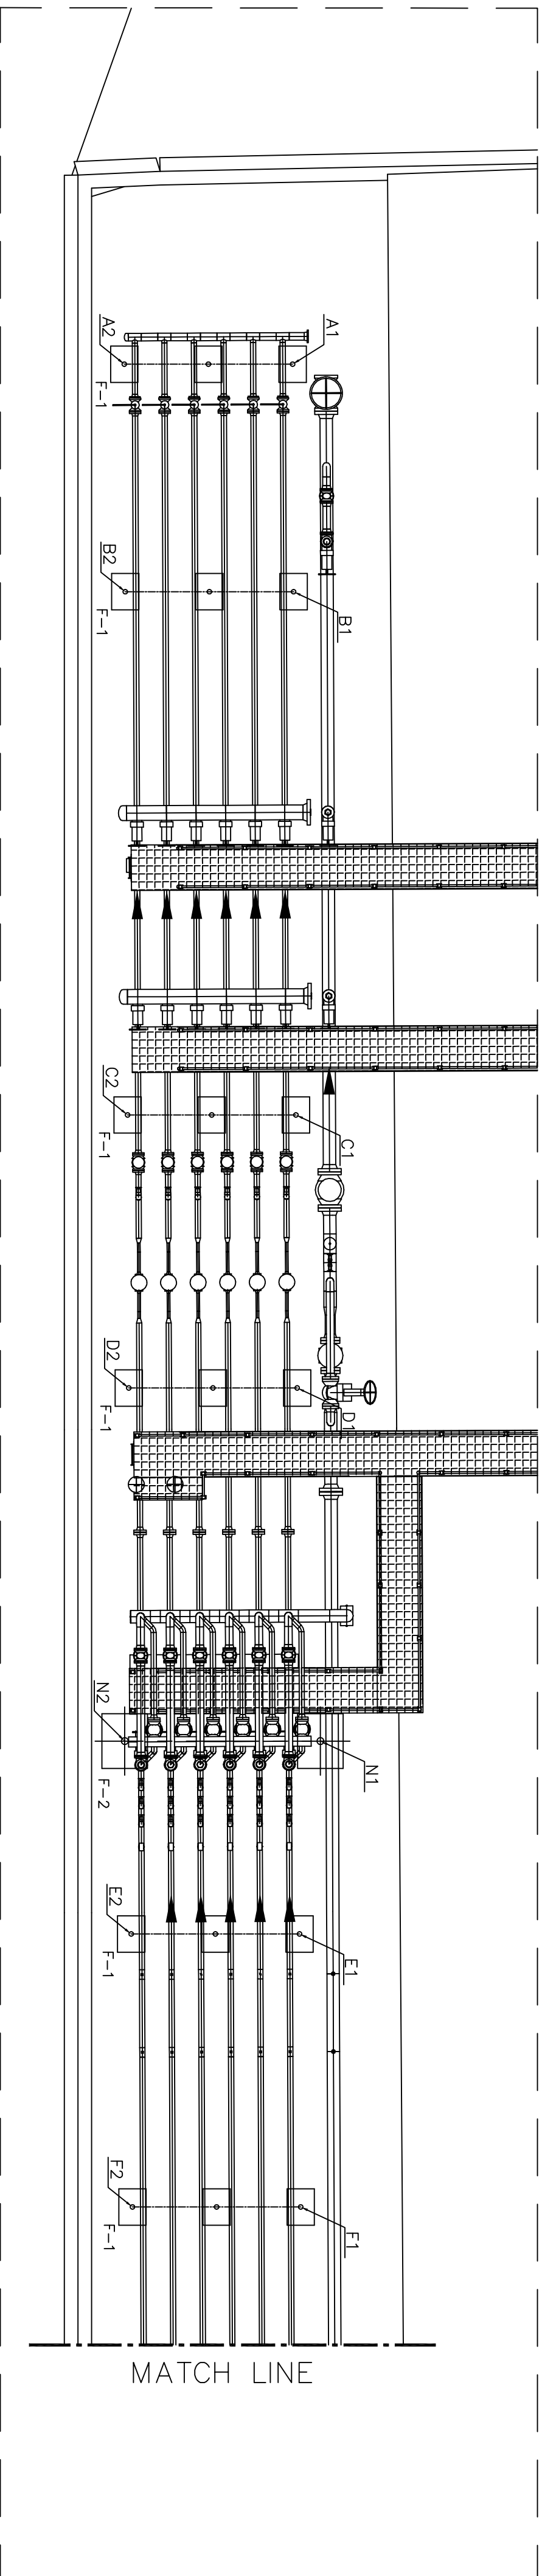


GROUND LEVEL	BOTTOM OF PIPE	COORDINATE				
		1		2		
		E	N	E	N	
A	54.35	56.00	438679.058	3290690.667	438679.977	3290687.084
B	54.50	56.00	438683.901	3290691.910	438684.820	3290688.326
C	54.80	56.00	438695.040	3290694.768	438695.960	3290691.184
D	54.90	56.00	438700.852	3290696.259	438701.771	3290692.675
E	55.10	56.00	438712.476	3290699.240	438719.207	3290697.147
F	55.15	56.00	438718.287	3290700.731	438719.207	3290697.147
G	55.20	56.00	438724.099	3290702.222	438725.019	3290698.638
H	55.20	56.00	438729.911	3290703.713	438730.830	3290700.129
K	55.30	56.00	438735.723	3290705.204	438736.642	3290701.620
L	55.40	56.00	438741.050	3290706.571	438741.970	3290702.987
M	55.30	56.00	438746.862	3290708.062	438747.761	3290704.478
N	55.10	59.25	438708.253	3290698.644	438709.351	3290694.363

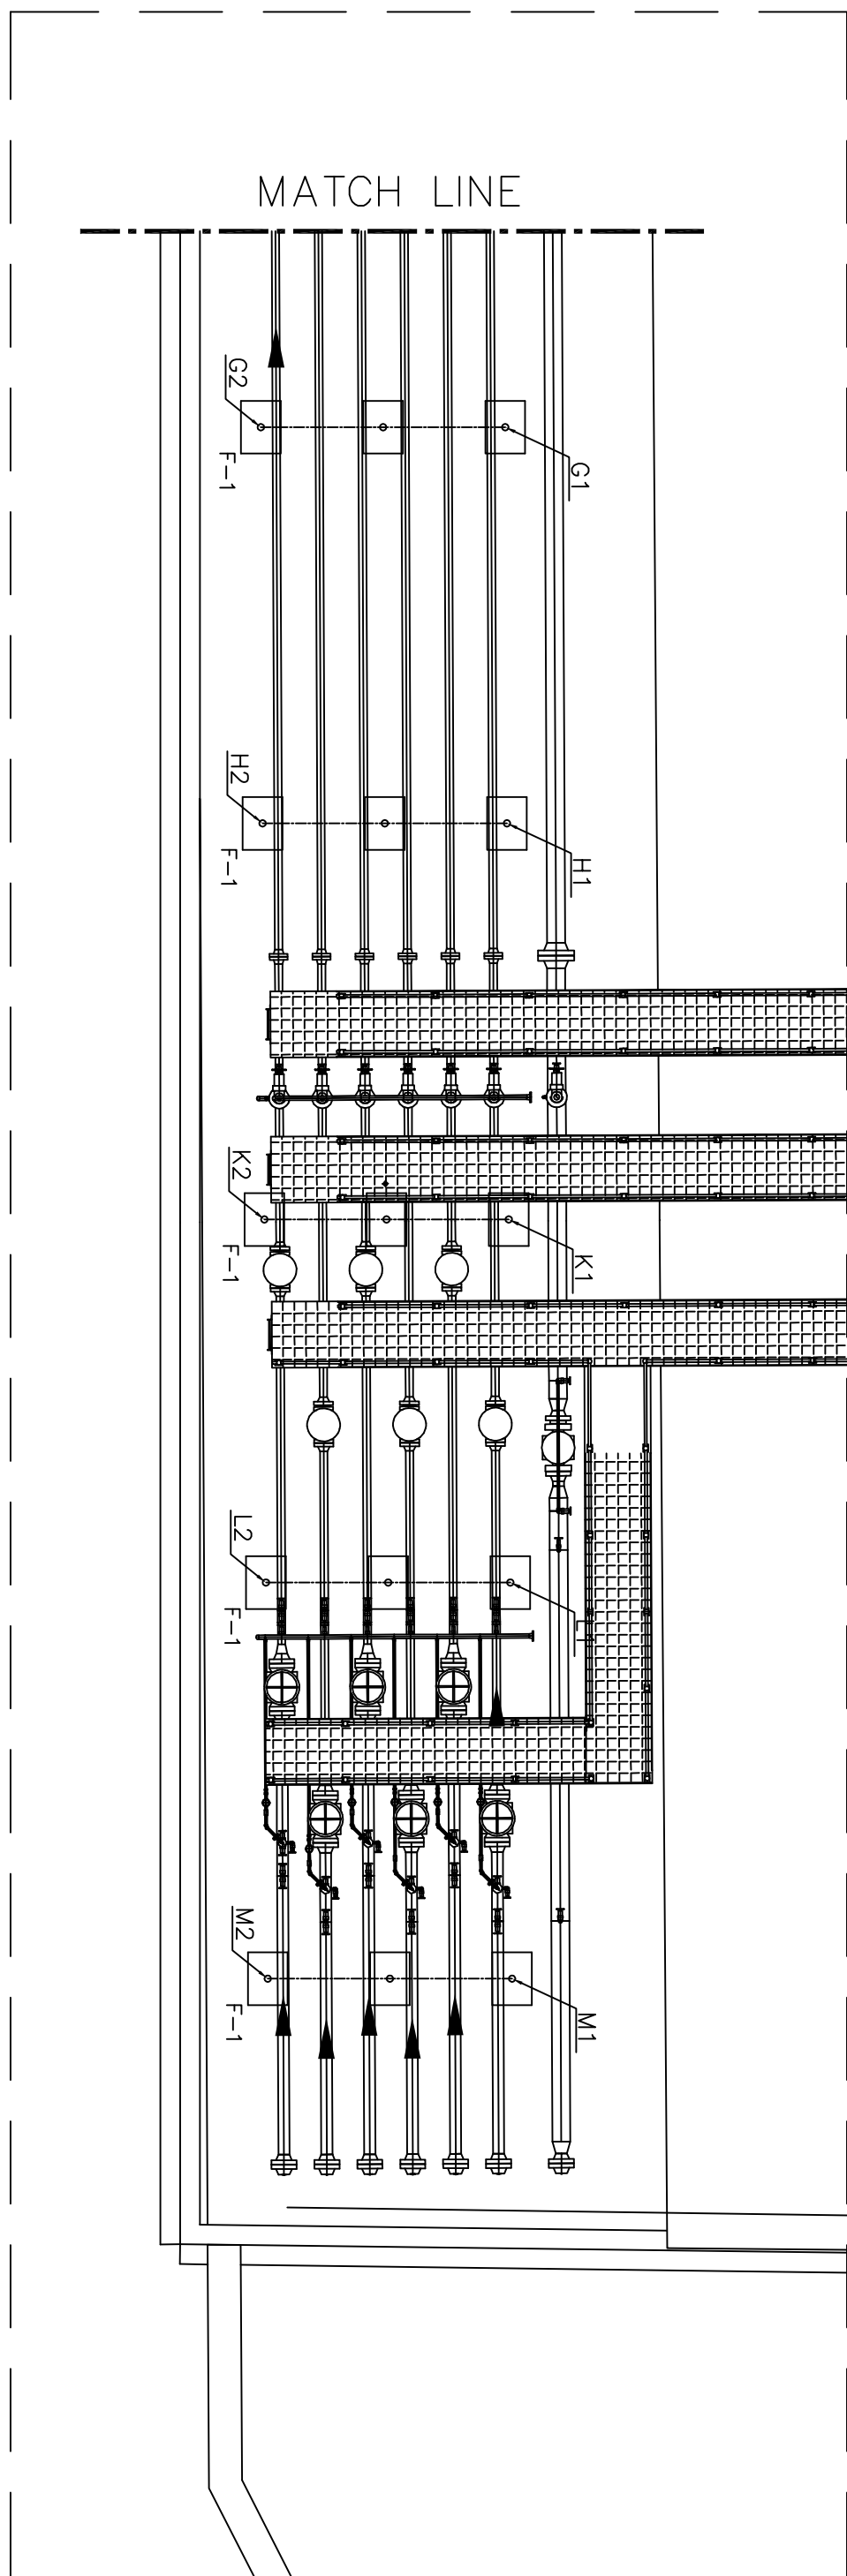


PIPE SUPPORT PLAN

SC:1/25

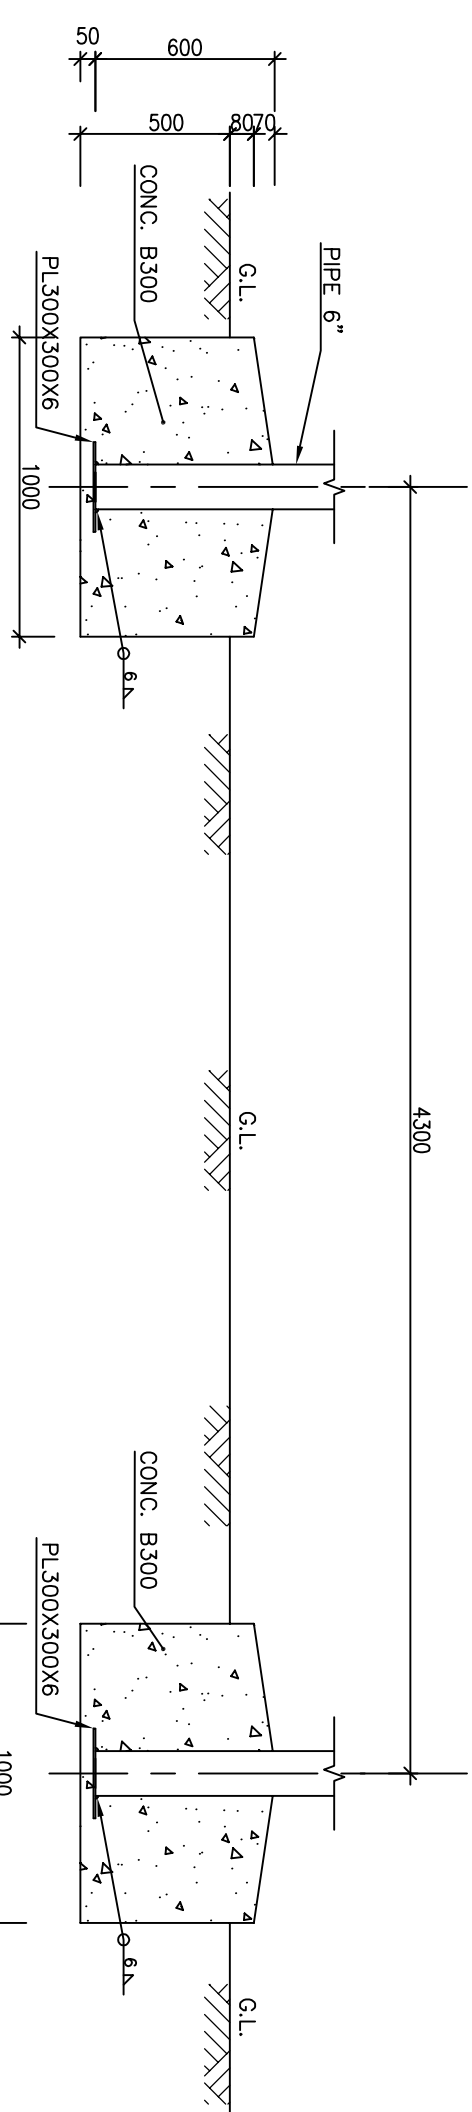




SECTION B-B

SC:1/25

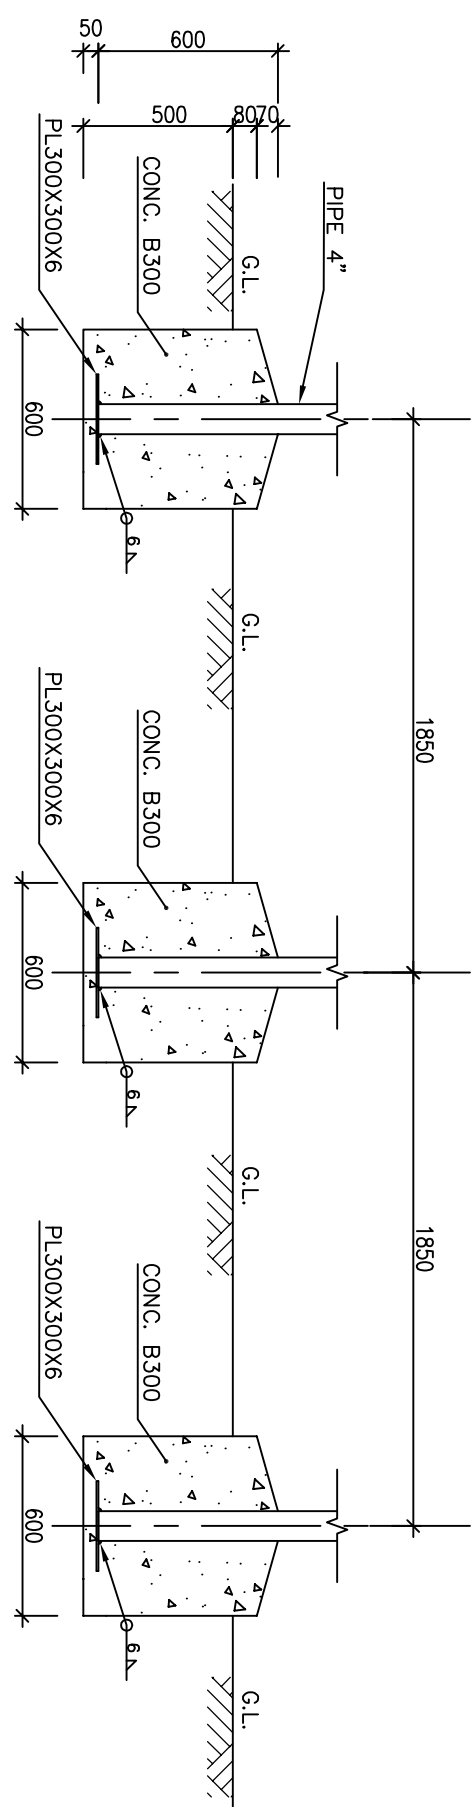

SECTION A-A

SC:1/25

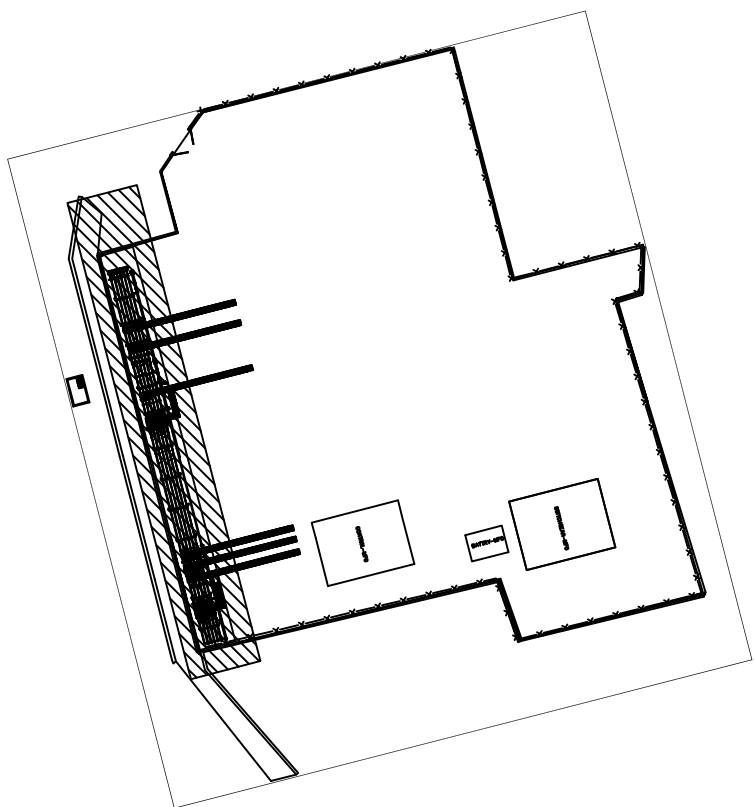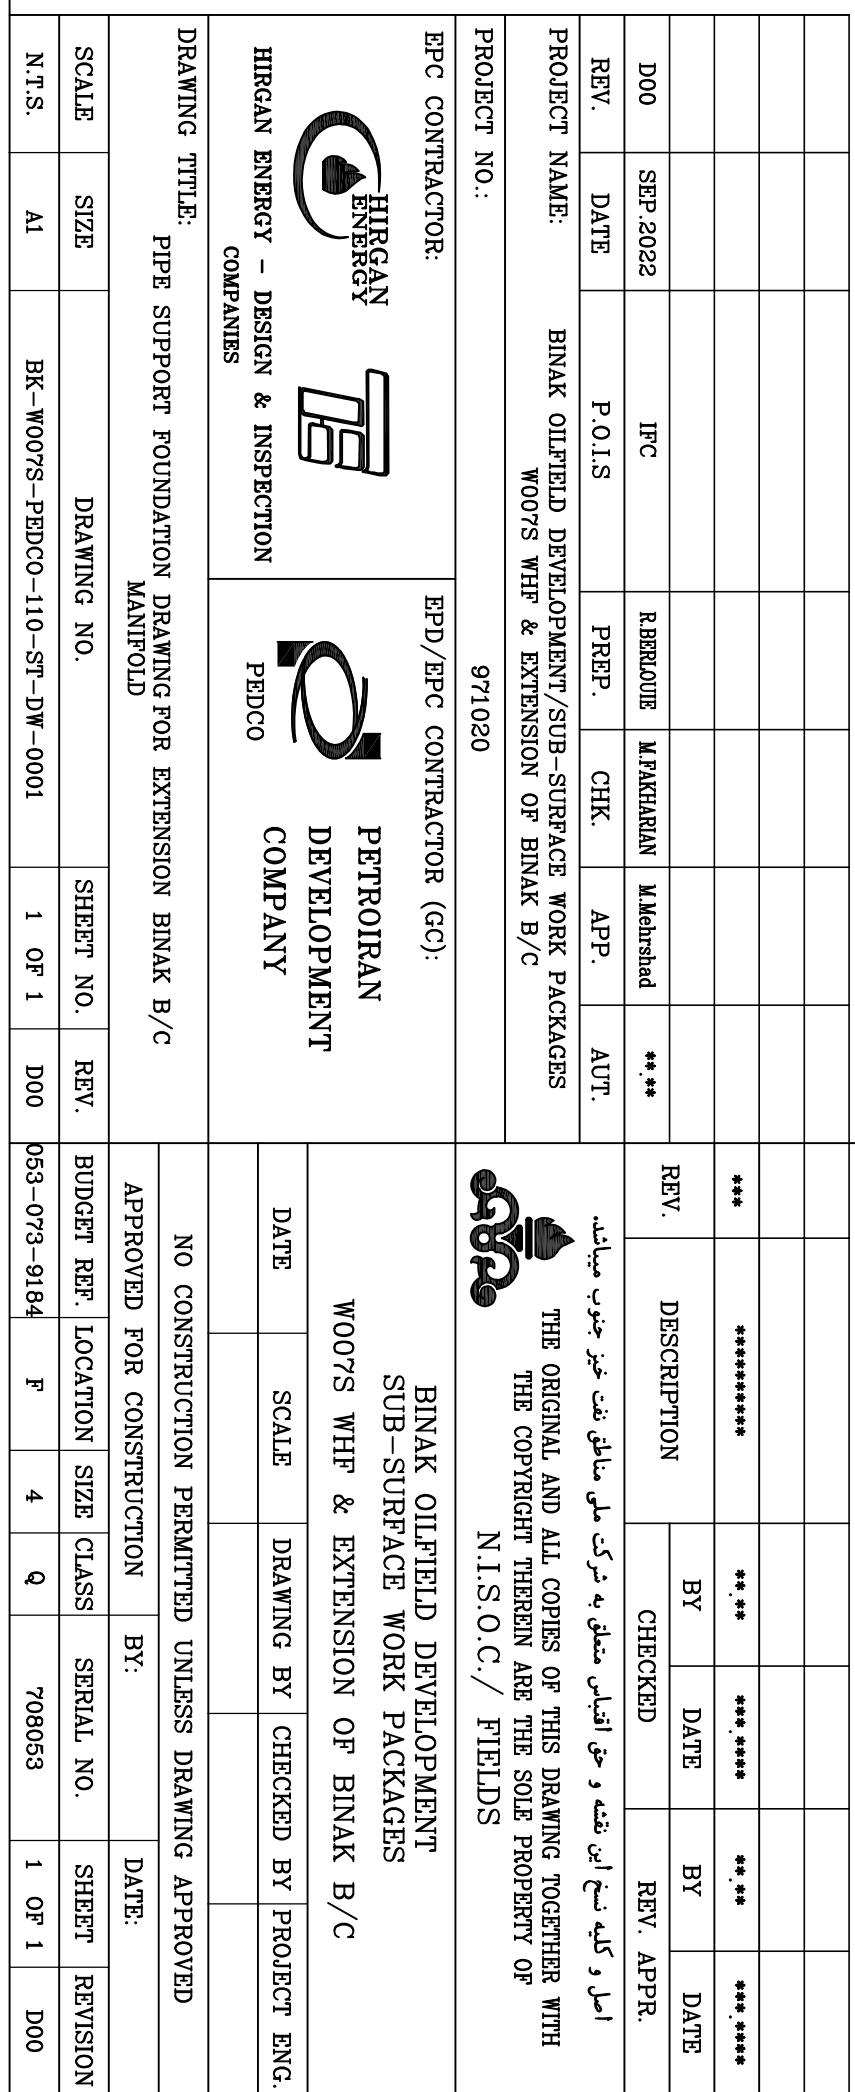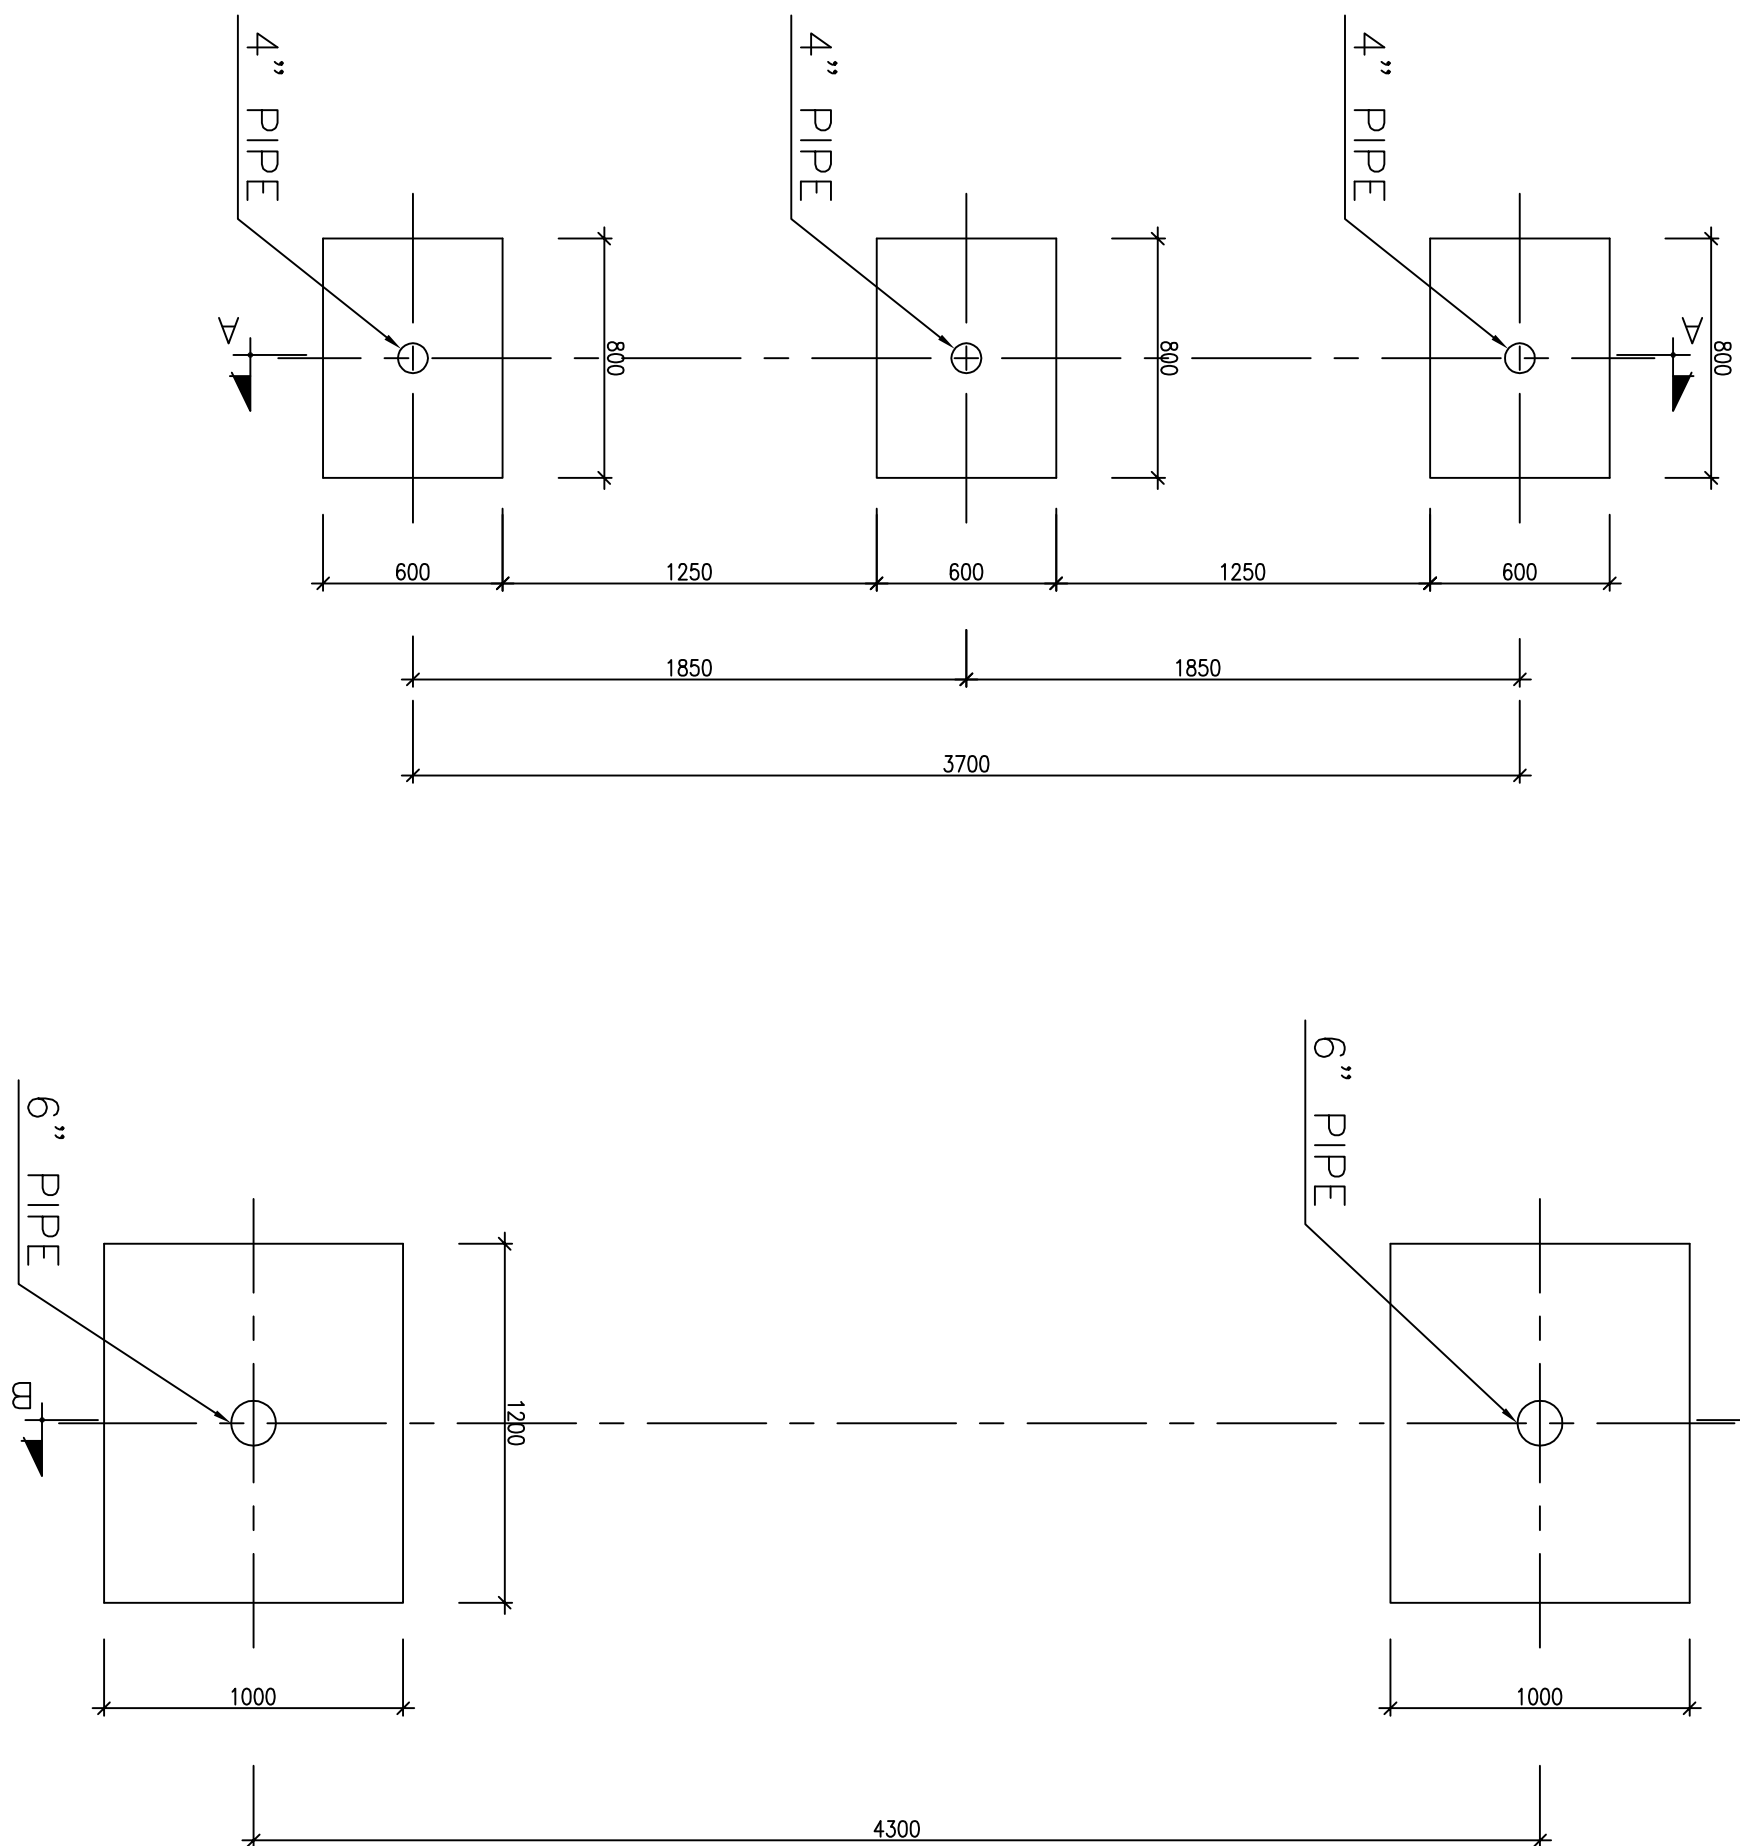

NOTES	
1) DIMENSIONS ARE IN "mm" AND ELEVATIONS IN "m" UNLESS SPECIFIED. 2) ALL DIMENSIONS AND ELEVATIONS SHALL BE CHECKED BY THE CONTRACTOR PRIOR TO 3) CONTRACTOR SHALL CHECK THE DRAWING WITH ALL ARCHITECTURAL, MECHANICAL, INSTRUMENT, PILING & ELECTRICAL DRAWINGS BEFORE CONSTRUCTION AND ANY REQUIRED MODIFICATIONS SHALL BE CONSIDERED WITH PRIOR CLIENT APPROVAL. 4) ANCHOR BOLTS, NUTS, WASHERS, OTHER THREADED FASTENERS & ALL STEEL STAR MEMBERS SHALL BE HOT DIP GALVANIZED ACCORDANCE WITH ISIRI 19269 & STEEL PLATES SHALL BE HOT DIP GALVANIZED WITH ISIRI 19353. 5) STEEL TERMINALS SHALL BE CONSIDERED FOR PROTECT. PLATES AND SPRING AS SHN 14262-2(62349)	
LEGEND	
T.O.G.R.	TOP OF GRATING
REFERENCE DRAWING	
GENERAL NOTES - STEEL STRUCTURES	DRG. No.
SPECIFICATION FOR FABRICATION OF STEEL STRUCTURES	BR-CNRAL-PRDCC-00-ST-DW-0012 BR-CNRAL-PRDCC-00-ST-SF-0005 BR-CNRAL-PRDCC-000-ST-SF-0005

NOTES

- 1) DIMENSIONS ARE IN "MM" AND ELEVATIONS IN "M" UNLESS SPECIFIED.
- 2) ALL DIMENSIONS AND ELEVATIONS SHALL BE CHECKED BY THE SUPERVISOR PRIOR TO CONSTRUCTION.
- 3) CONTRACTOR SHALL CHECK THE PAVING WITH ALL ARCHITECTURAL, MECHANICAL, INSTRUMENTATION, ELECTRICAL, AND PLUMBING WORK AND ANY REQUIRED REVISIONS SHALL BE CONSIDERED WITH PRIOR CLIENT APPROVAL.
- 4) ANCHOR BOLTS, STUDS, WAGERS, OTHER TIED/FASTENERS & ALL STEEL SHIR ROBERS SHALL BE HOT DIP GALVANIZED OR EQUIVALENT WITH SRI 10249 & STEEL PLATES SHALL BE HOT DIP GALVANIZED WITH SRI 1653.
- 5) STEEL MATERIALS SHALL BE CONSIDERED FOR:
PROFILES, PLATES AND BRANIS AS SRI 1426-2-(5253)6

T.O.GR.	TOP OF GRATING
---------	----------------

REFERENCE DRAWING	DWG. No.
GENERAL NOTES - STEEL STRUCTURES	BK-CRNL-PEDCO-00-57-DW-0012
SPECIFICATION FOR ERECTION OF STEEL STRUCTURES	BK-CRNL-PEDCO-00-57-SF-0005
SPECIFICATION FOR FABRICATION OF STEEL STRUCTURES	BK-CRNL-PEDCO-00-57-SF-0003

REFERENCE DRAWING

GENERAL NOTES - STEEL STRUCTURES	BK-GRNAL-PEDCO-00-ST-DW-0012
----------------------------------	------------------------------

SPECIFICATION FOR ERECTION OF STEEL STRUCTURES

SPECIFICATION FOR FABRICATION OF STEEL STRUCTURES	BK-GENAL-PRDCC-000-ST-SP-0003
---	---

KEY PLAN

THE ORIGINAL AND ALL COPIES OF THIS DRAWING TOGETHER WITH
THE COPYRIGHT THEREIN ARE THE SOLE PROPERTY OF
N.I.S.O.C./ FIELDS

N.I.S.O.C./ FIELDS

BINAK OILFIELD DEVELOPMENT

SUB-SURFACE WORK PACKAGES

WOOTTS WHF & EXTENSION OF BINAK B/C

DATE	SCALE	DRAWING BY	CHECKED BY	DATE

DATE	DESCRIPTION	CHECKED BY	INVOICED BY

--	--	--	--	--	--

NO CONSTRUCTION PERMITTED UNLESS DRAWING APPROVED

APPROVED FOR CONSTRUCTION	BY:	DATE:
---------------------------	-----	-------

SHEET REF.	LOCATION	SIZE	CLASS	SERIAL NO.	SHEET	REVISION
------------	----------	------	-------	------------	-------	----------

073-9184	F	4	Q	708053	1 OF 1	D00
----------	---	---	---	--------	--------	-----

FOUNDATION PIPE SUPPORT PLAN

SC:1/25

FOUNDATION PIPE SUPPORT PLAN

SC:1/25