



NOTES

- 1) DIMENSIONS ARE IN "MM" UNLESS SPECIFIED.
- 2) ALL DIMENSIONS AND ELEVATIONS SHALL BE CHECKED BY THE CONTRACTOR PRIOR TO CONSTRUCTION.
- 3) CONTRACTOR SHALL CHECK THE DRAWING WITH ALL ARCHITECTURAL, MECHANICAL, INSTRUMENTATION AND ELECTRICAL DRAWINGS AND ANY REQUIRED MODIFICATIONS SHALL BE SUBMITTED AND CONSIDERED WITH PRIOR CLIENT APPROVAL.
- 4) ANCHOR BOLTS, NUTS, WASHERS, OTHER RELATED FASTENERS AND ALL STEEL STUD MEMBERS SHALL BE NOT PER PLAZMATED ACCORDANCE WITH SISI 12299 & STEEL PLATES SHALL BE HOT DIP PLAZMATED WITH SISI 15533.
- 5) STEEL MATERIALS SHALL BE CONFORMED AS SISI 14562-2-(623&P)
- 6) PROFILES, PLATES AND DRAWING AS SISI 14562-2-(623&P)


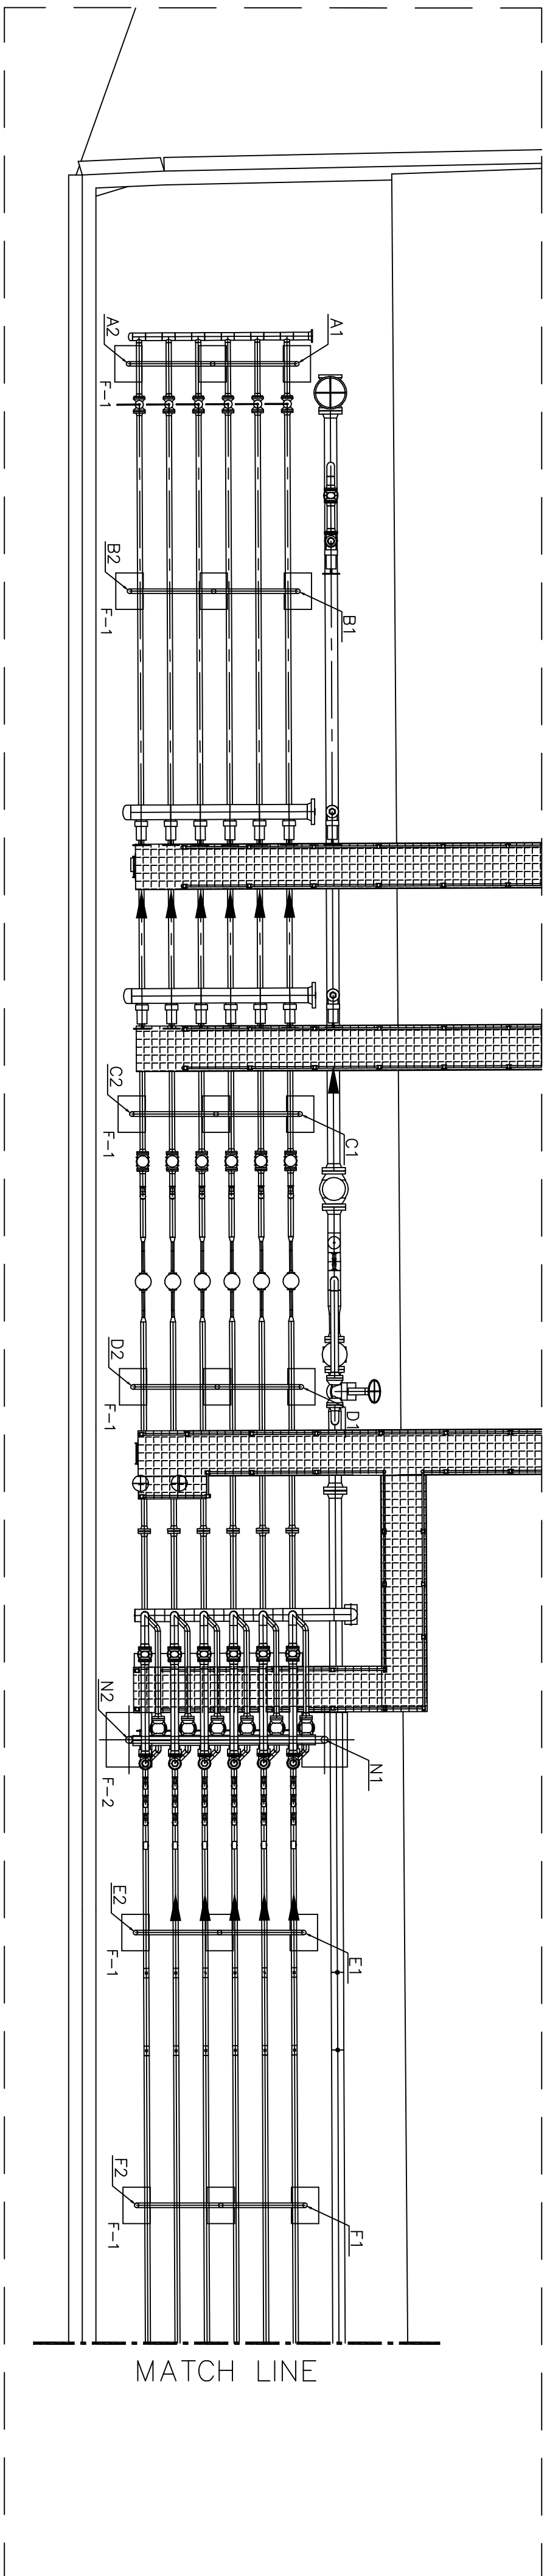


	GROUND LEVEL	BOTTOM OF PIPE
A	54.35	56.00
B	54.50	56.00
C	54.80	56.00
D	54.90	56.00
E	55.10	56.00
F	55.15	56.00
G	55.20	56.00
H	55.20	56.00
K	55.30	56.00
L	55.40	56.00
M	55.30	56.00
N	55.10	59.25

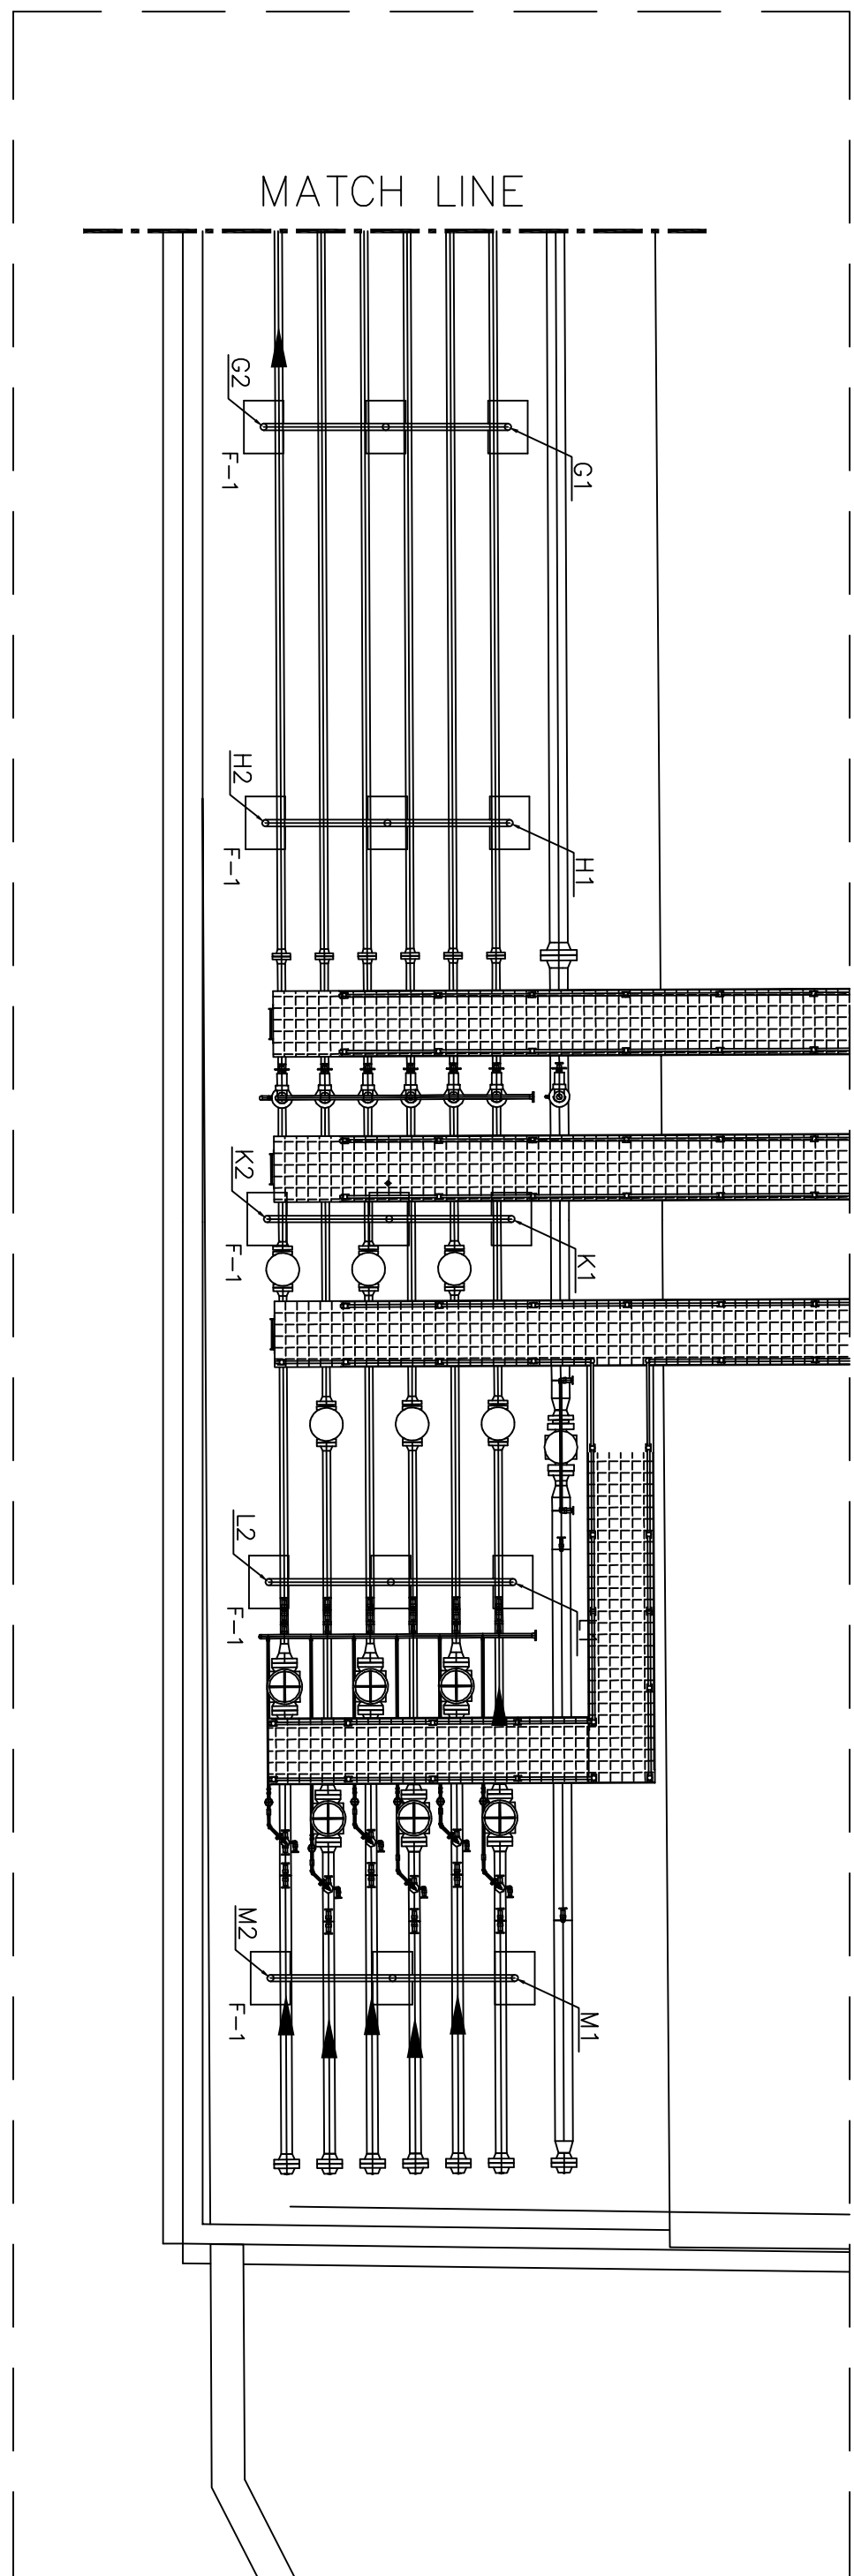



PIPE SUPPORT PLAN

SC:1/25

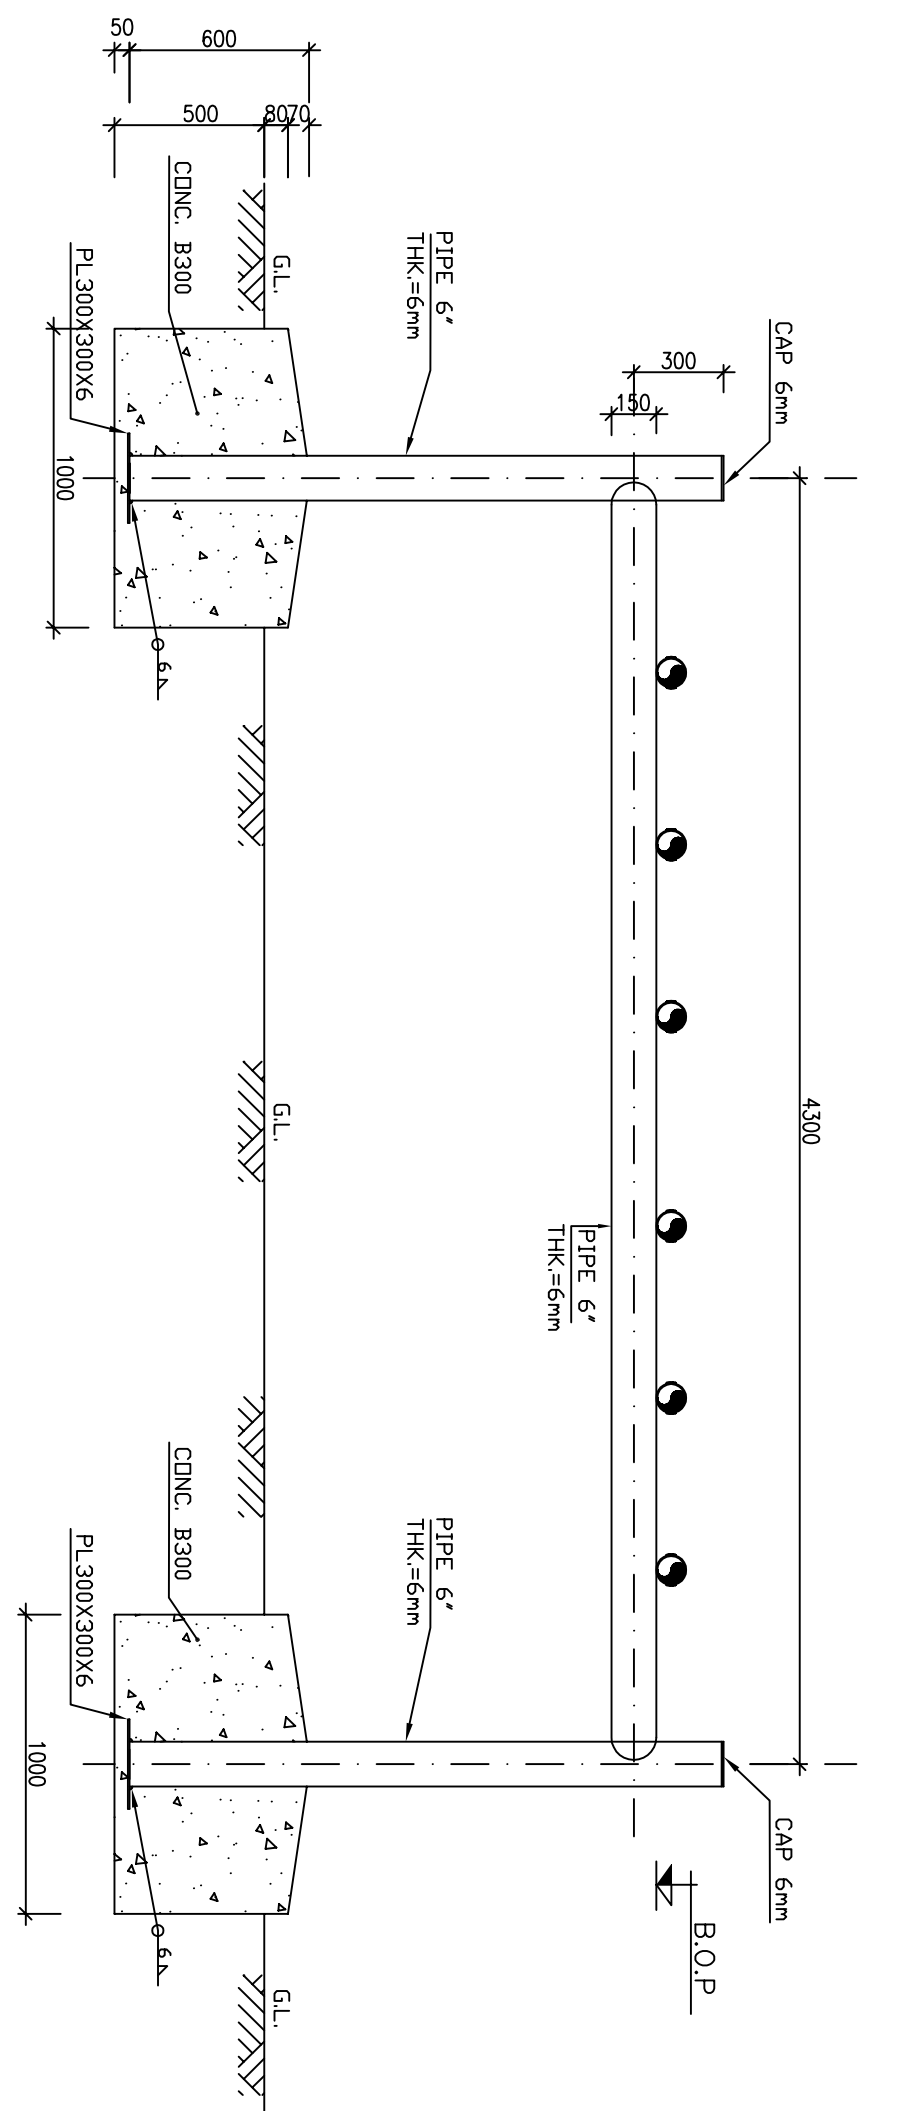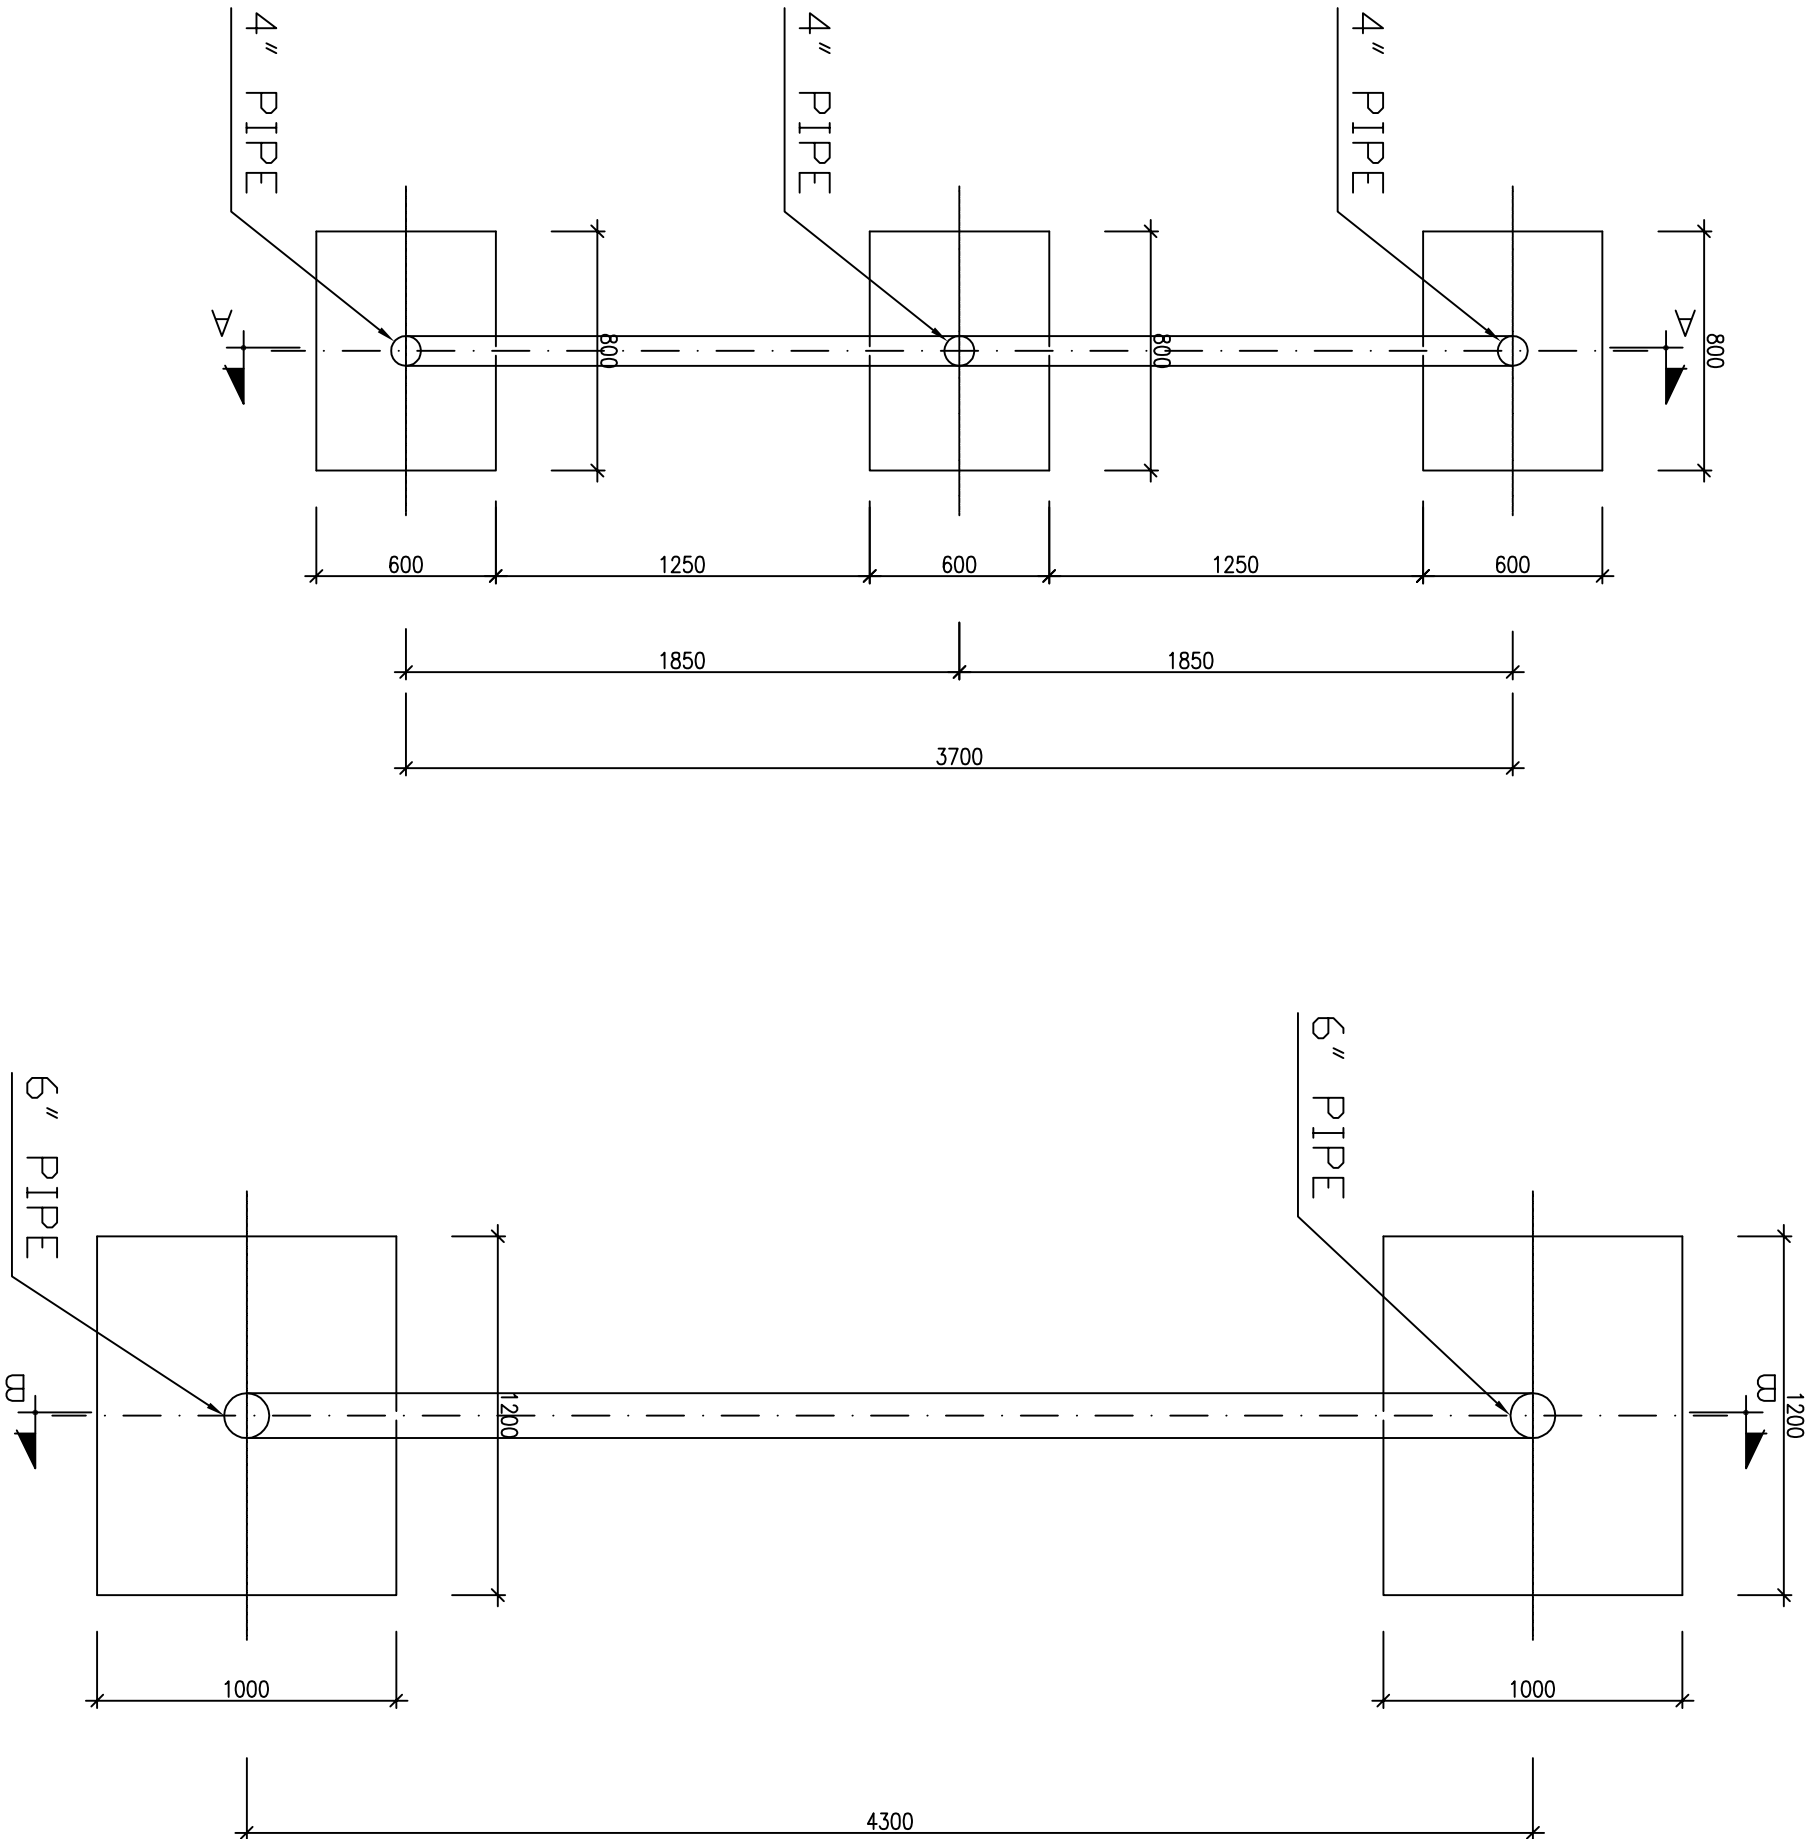

SECTION B-B

SC:1/25

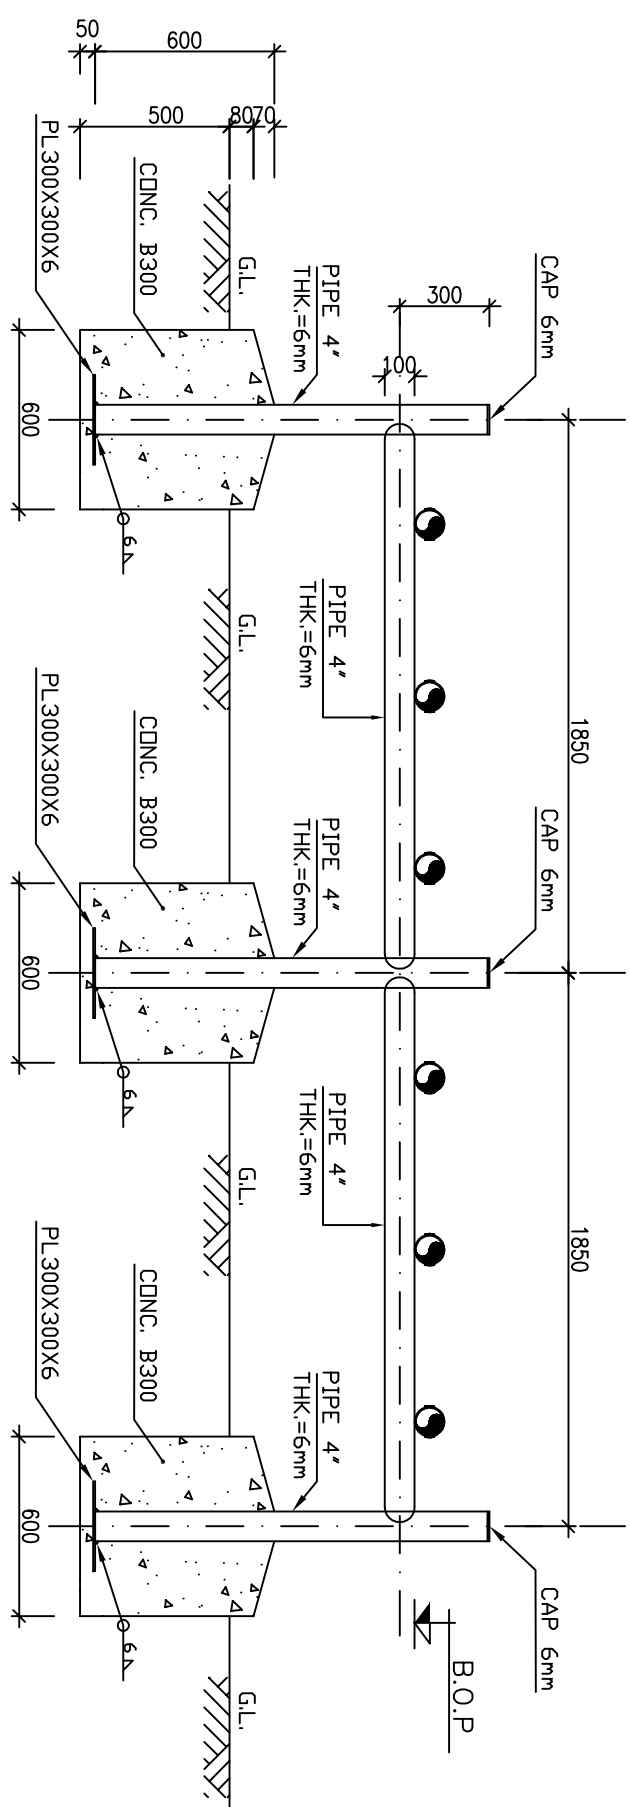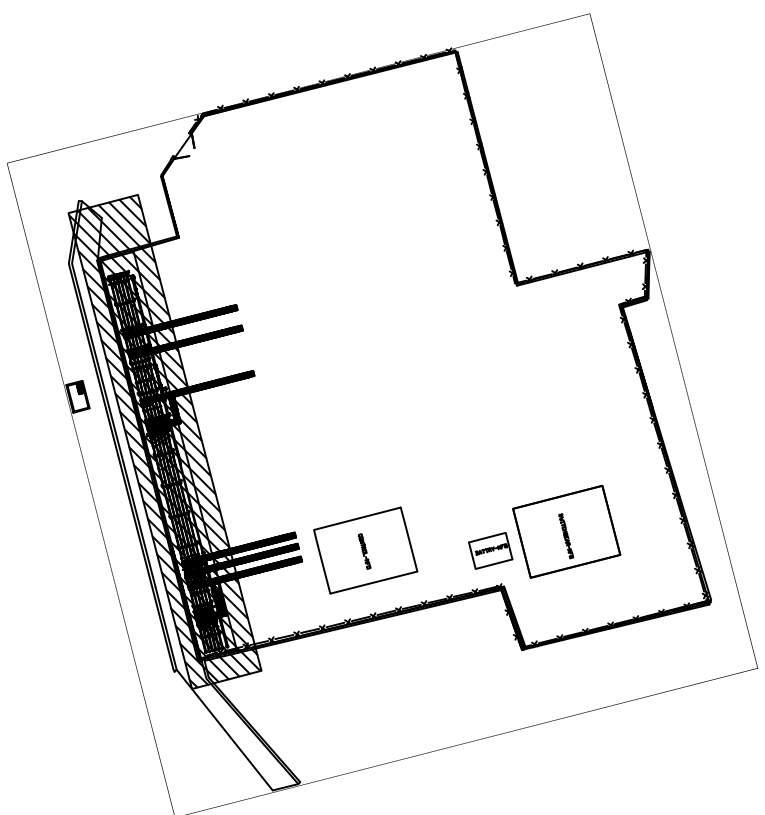[illegible]

KEY PLAN

REFERENCE DRAWING	DRG. No.
GENERAL NOTES - STEEL STRUCTURES	BK-CRNL-PEDCO-00-ST-DW-0012
SPECIFICATION FOR ERECTION OF STEEL STRUCTURES	BK-CRNL-PEDCO-00-ST-SF-0005
SPECIFICATION FOR FABRICATION OF STEEL STRUCTURES	BK-CRNL-PEDCO-00-ST-SF-0003

LEGEND	
T.O.GR.	TOP OF GRATING

اصل و کتبہ نسخ این وقت و حق اقباس منتقل به شرکت ملی مناطق نفت خیز جنوب می باشد.

THE ORIGINAL AND ALL COPIES OF THIS DRAWING TOGETHER WITH
THE COPYRIGHT THEREIN ARE THE SOLE PROPERTY OF
N.I.S.O.C./ FIELDS



W007S WHF & EXTENSION OF BINAK B/C			
DATE	SCALE	DRAWING BY	CHECKED BY PROJECT ENG.

APPROVED FOR CONSTRUCTION		BY:	DATE:
BUDGET REF.	LOCATION	SIZE	CLASS
		SERIAL NO.	SHEET
			REVISION