
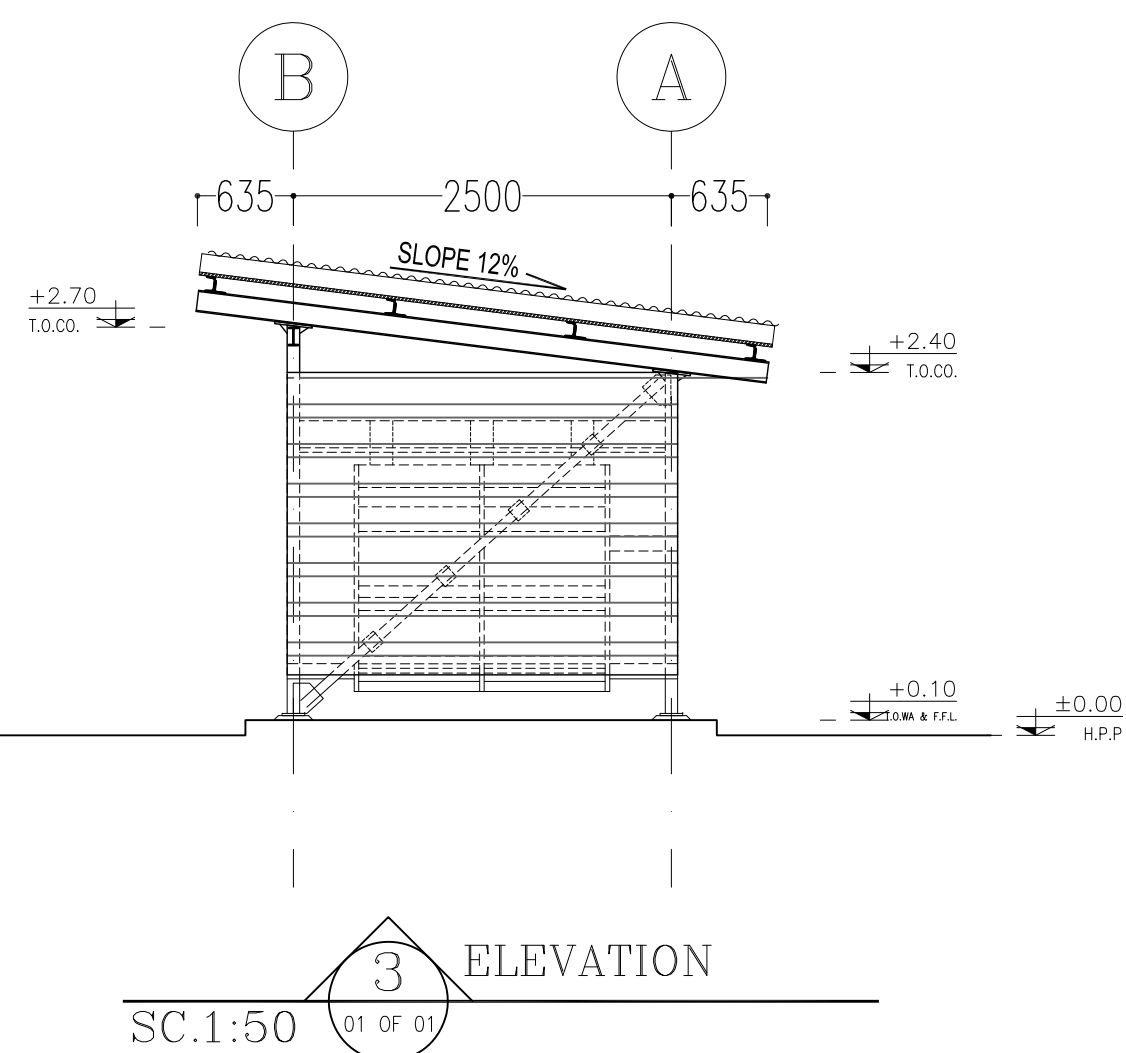
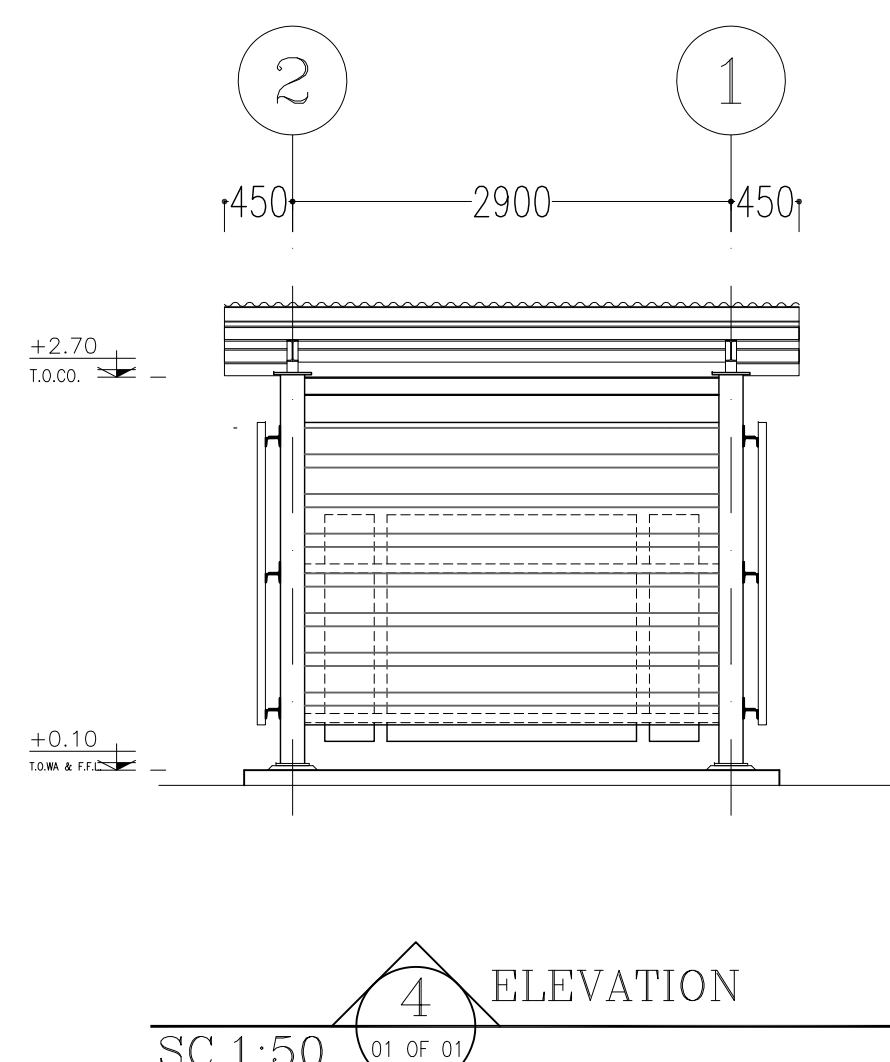


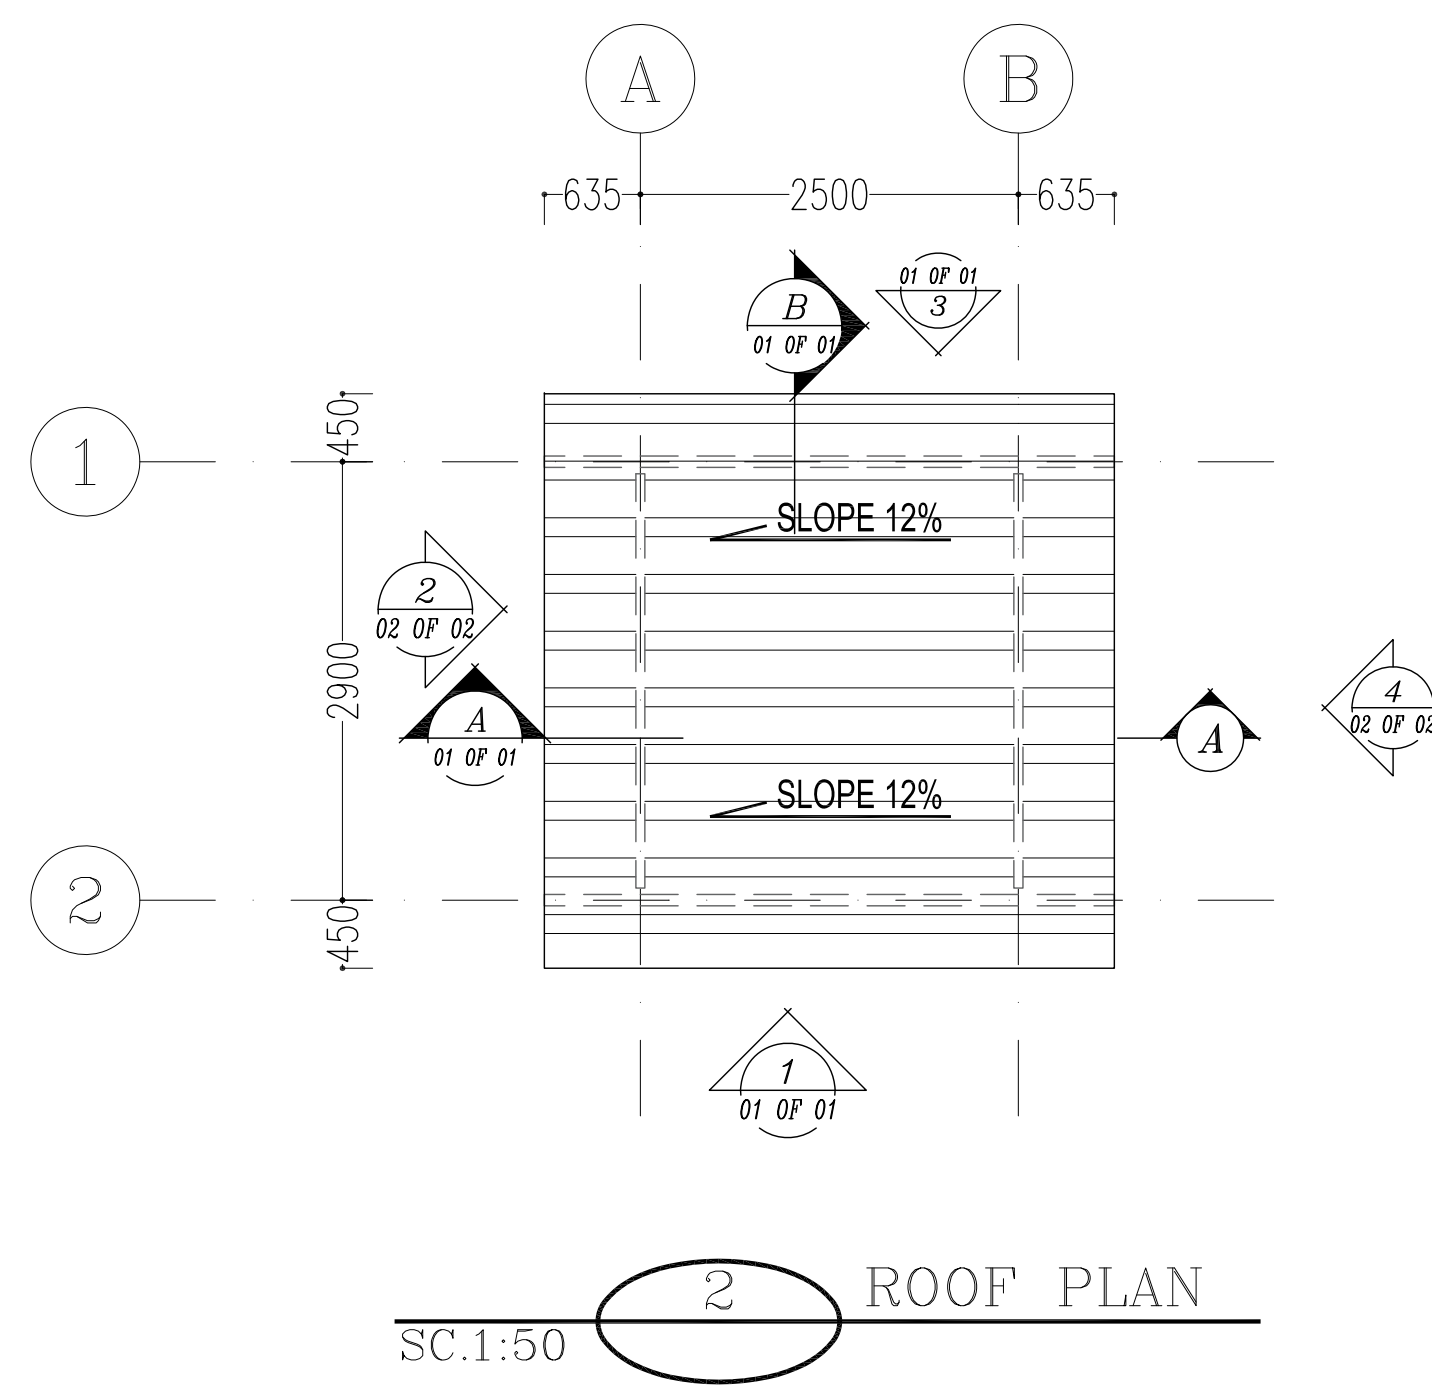

NOTES

- 1) ALL DIMENSIONS ARE IN "mm" AND ELEVATIONS IN "m" UNLESS SPECIFIED .
- 2) ALL DIMENSIONS AND ELEVATIONS SHALL BE CHECKED BY THE CONTRACTOR PRIOR TO CONSTRUCTION.
- 3) CONTRACTOR SHALL CHECK THE ARCHITECTURAL DRAWING WITH ALL STRUCTURAL, MECHANICAL, INSTRUMENT, PIPING & ELECTRICAL DRAWINGS BEFORE CONSTRUCTION AND ANY REQUIRED MODIFICATIONS SHALL BE CONSIDERED WITH PRIOR CLIENT APPROVAL BEFORE CONSTRUCTION.
- 4) AT ALL FIRE SHEDS ,TOP OF CONCRETE LEVEL SHOULD BE +0.10m ABOVE F.G.L .
- 5) THERE ARE SEVERAL FIRE SHEDS IN THE SITE. FOR NORTH DIRECTION AND COORDINATES, SEE RELATED PLOT PLAN DRAWING.

LEGEND

CORRUGATED METAL SHEET THK. = 0.75mm

F.F.L.	FINISHED FLOOR	T.O.B.	TOP OF BEAM
T.O.WA	TOP OF WALKWAY	T.O.R.	TOP OF ROOF
F.G.L.	FINISH GRADING LEVEL	B.O.R.	BOTTOM OF ROOF
H.P.P.	HIGHEST POINT OF PAVING	B.O.G.	BOTTOM OF GIRT
T.O.FOU.	TOP OF FOUNDATION	T.O.PED.	TOP OF PEDESTAL
T.O.CO.	TOP OF COLUMN		

REFERENCE DRAWING	DRG. No.
ROAD, PAVING AND PLANT FINISH GRADING LAYOUT & SECTIONS	BK-GCS-PEDCO-120-CV-PY-0005
FOUNDATION DRAWING FOR FIRE SHED	BK-GCS-PEDCO-120-ST-DW-0072
STRUCTURAL DRAWING FOR FIRE SHED	BK-GCS-PEDCO-120-ST-DW-0073
UNIT PLOT PLAN DRAWING	BK-GCS-PEDCO-120-PI-PY-0001

KEY PLAN

REV.	DESCRIPTION	BY	DATE	BY	DATE
		CHECKED		REV. APPR.	

اصل و کليه نسخ این نقشه و حق اقتباس متعلق به شرکت ملی مناطق نفت خیز جنوب میباشد.

**THE ORIGINAL AND ALL COPIES OF THIS DRAWING TOGETHER WITH
THE COPYRIGHT THEREIN ARE THE SOLE PROPERTY OF
N.I.S.O.C./ FIELDS**

**BINAK OILFIELD DEVELOPMENT
SURFACE FACILITIES
GAS COMPRESSOR STATION**

DATE	SCALE	DRAWING BY	CHECKED BY	PROJECT ENG.

NO CONSTRUCTION PERMITTED UNLESS DRAWING APPROVED

APPROVED FOR CONSTRUCTION	BY:	DATE:
BUDGET REP.	LOCATION	SIZE
CLASS	SERIAL NO.	SHEET
REVISION		

053-073-9184	F	4	B	709105	01 OF 01	D01
--------------	---	---	---	--------	----------	-----