
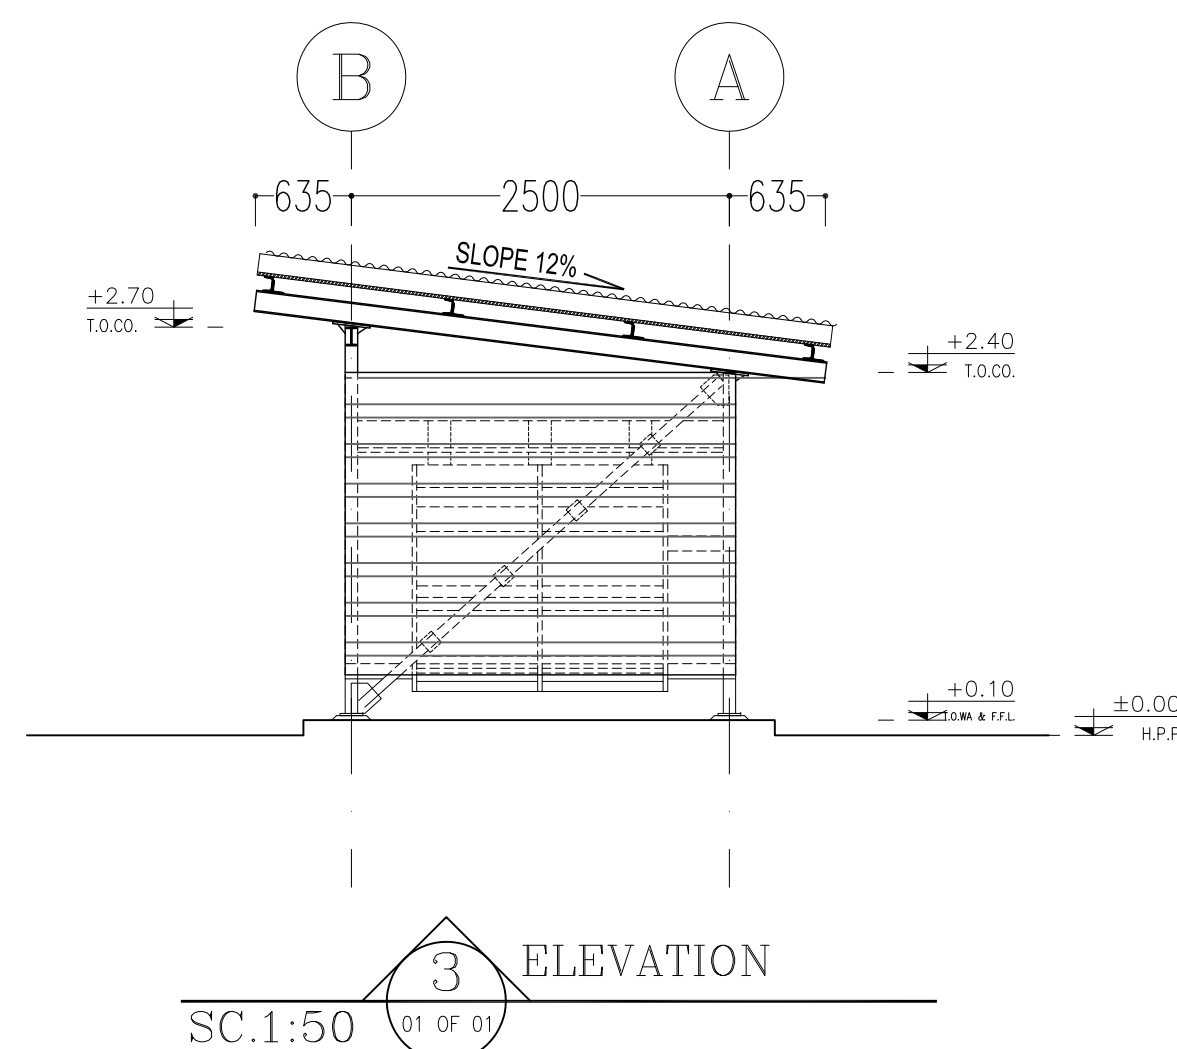
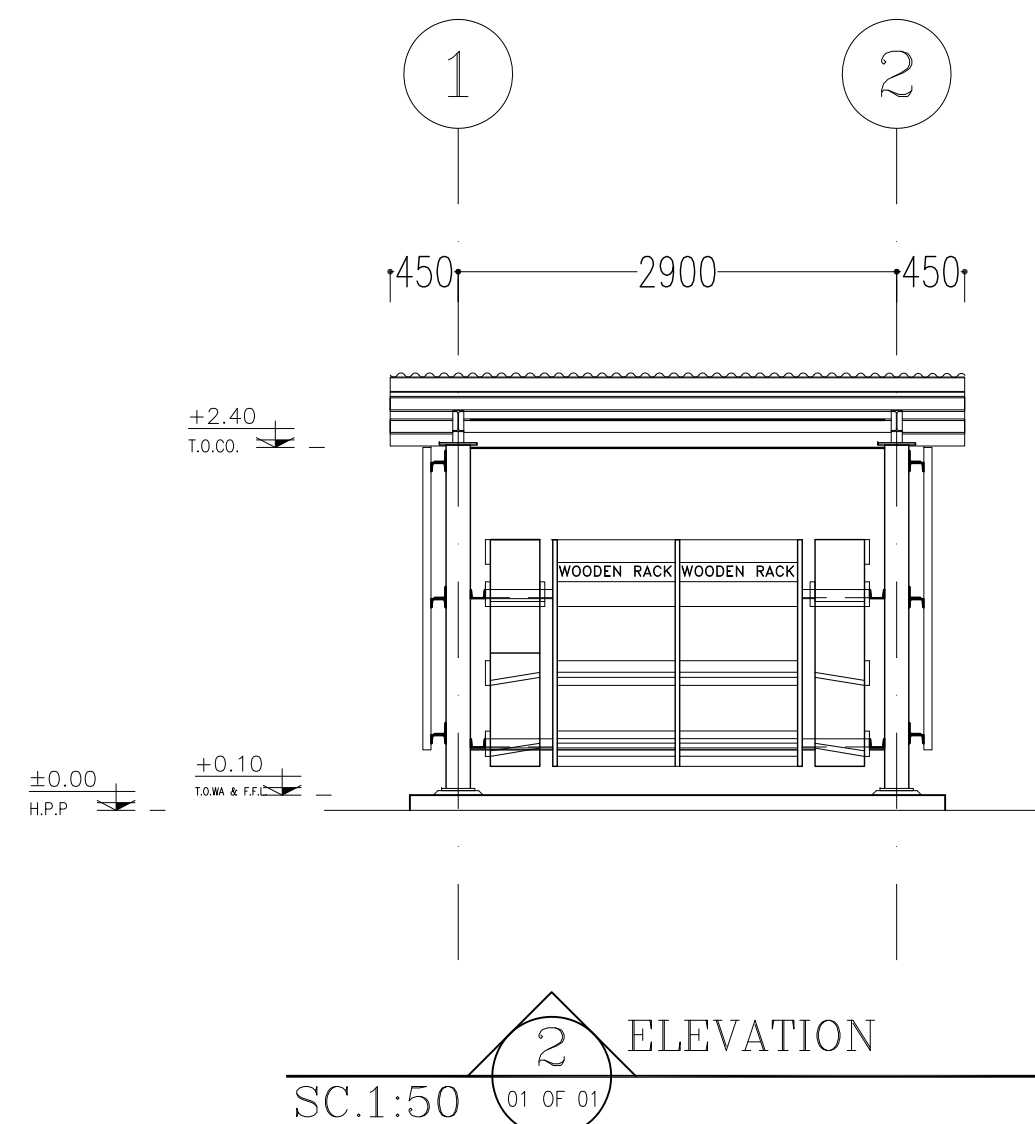
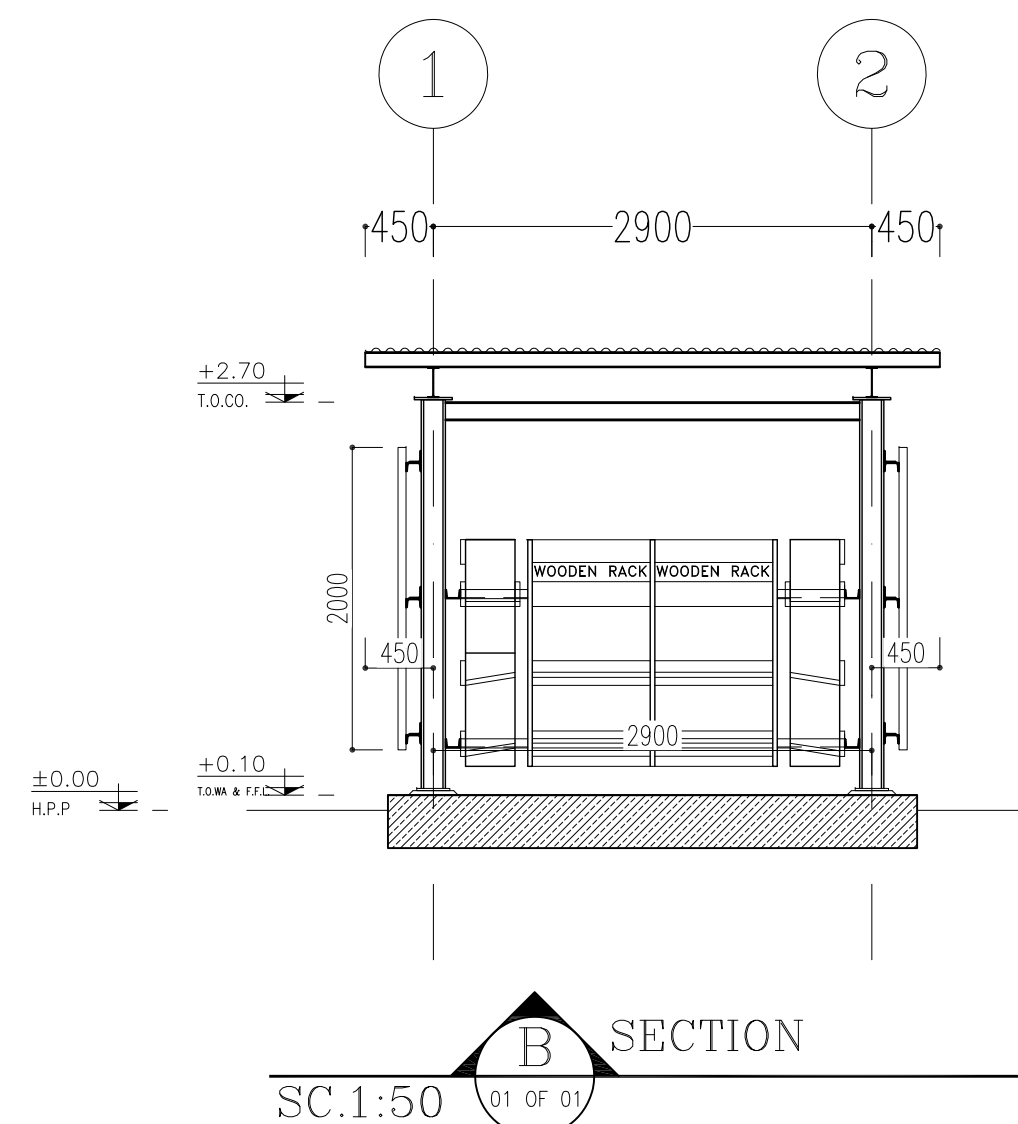
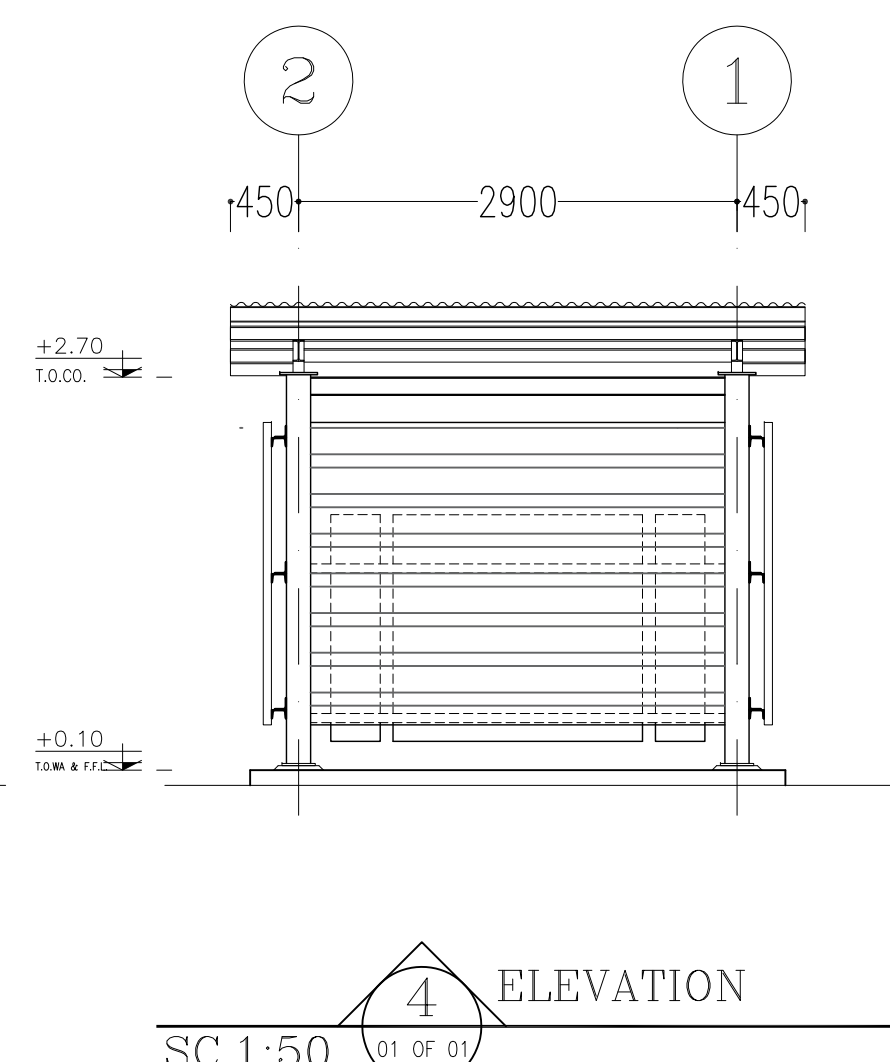
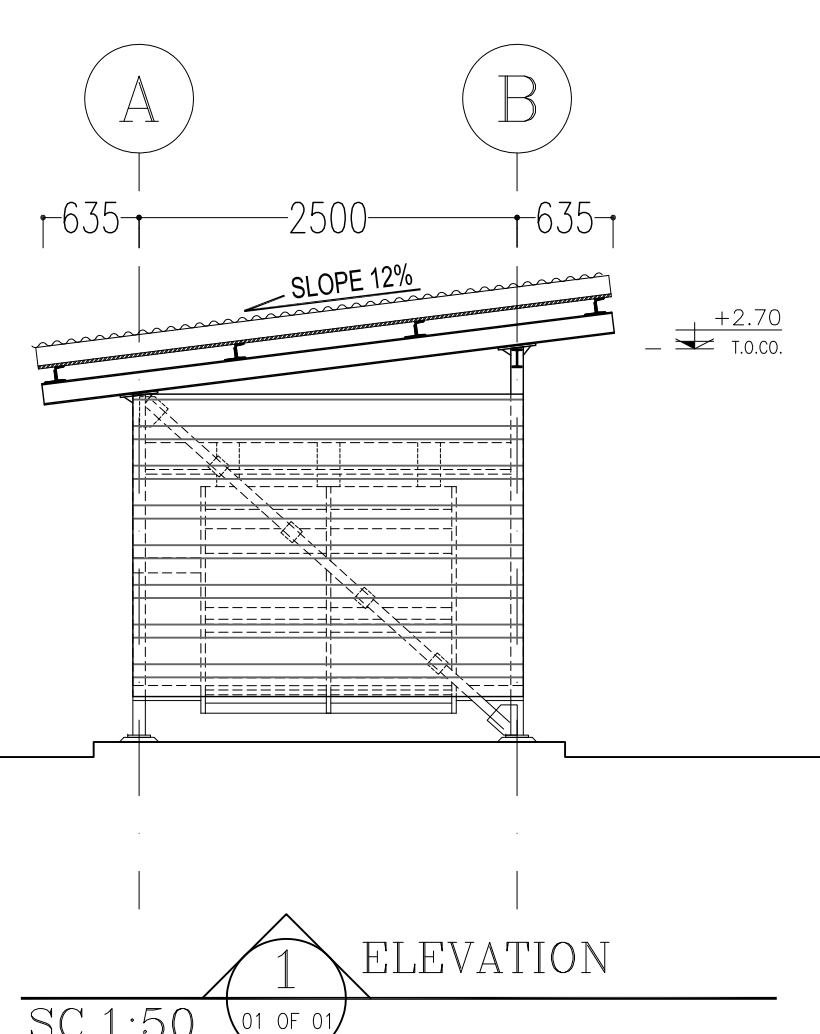
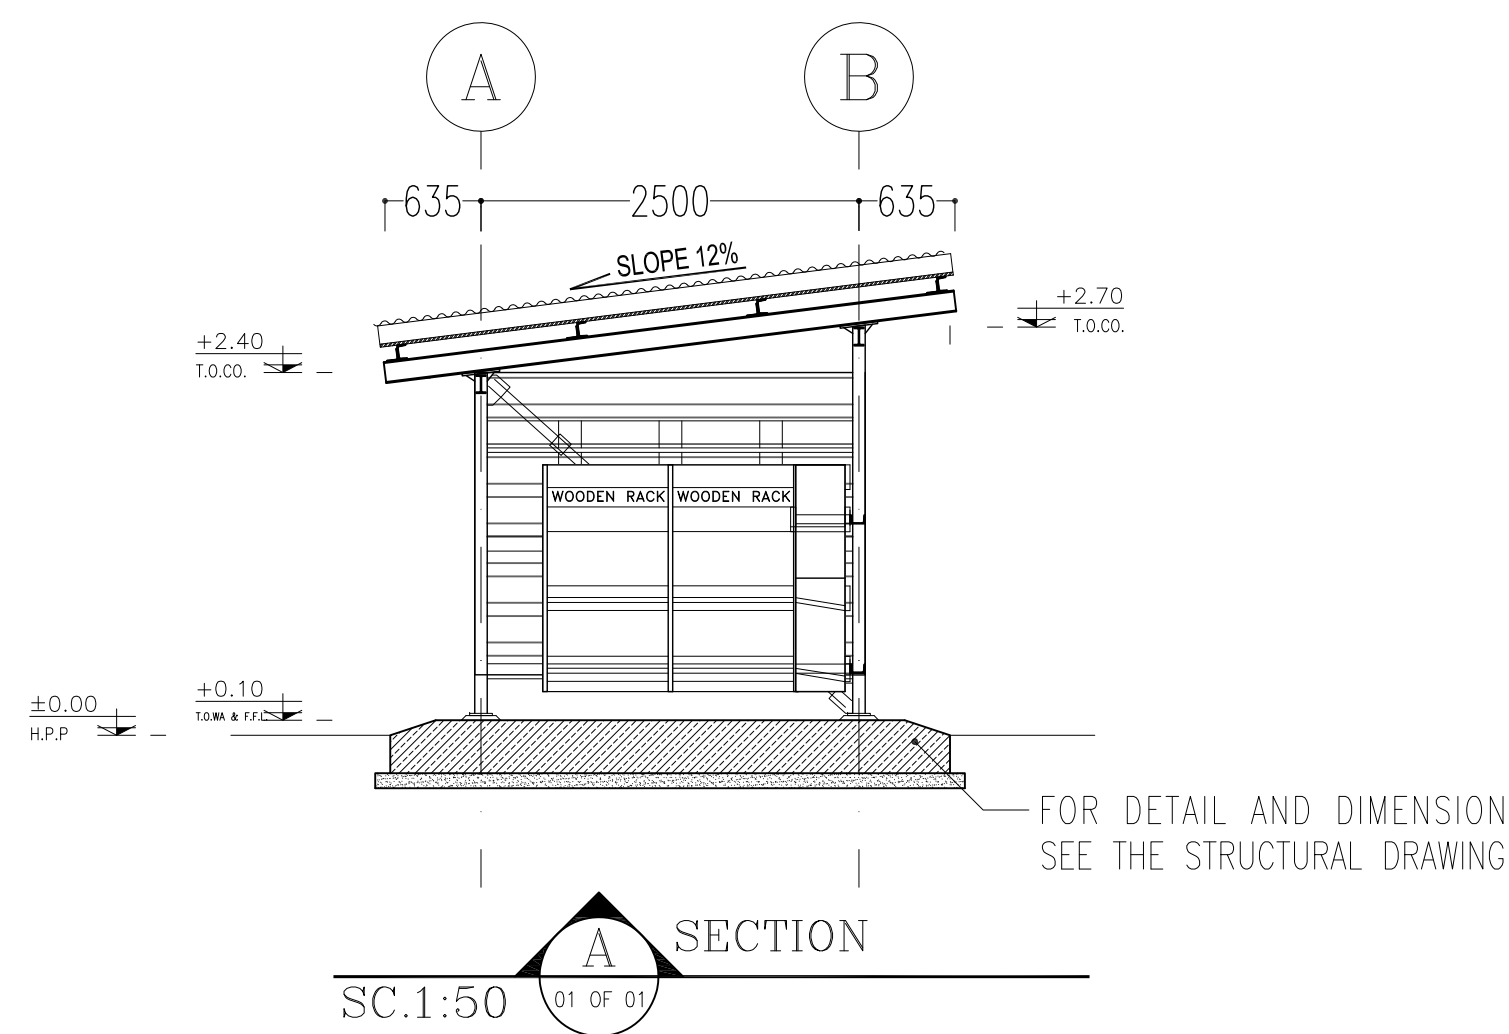
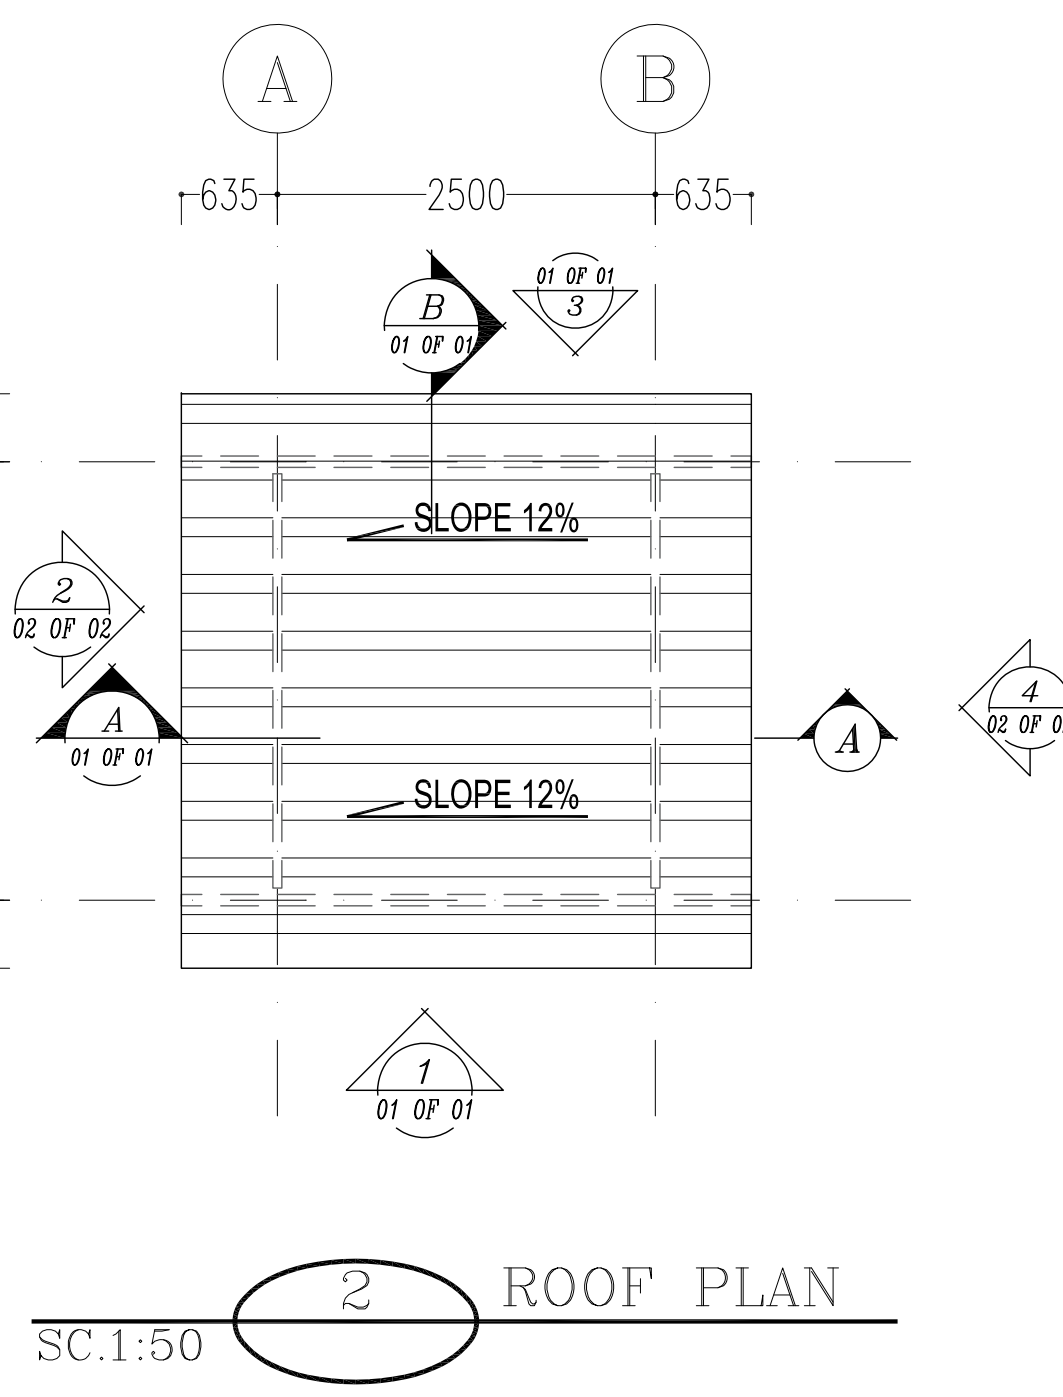


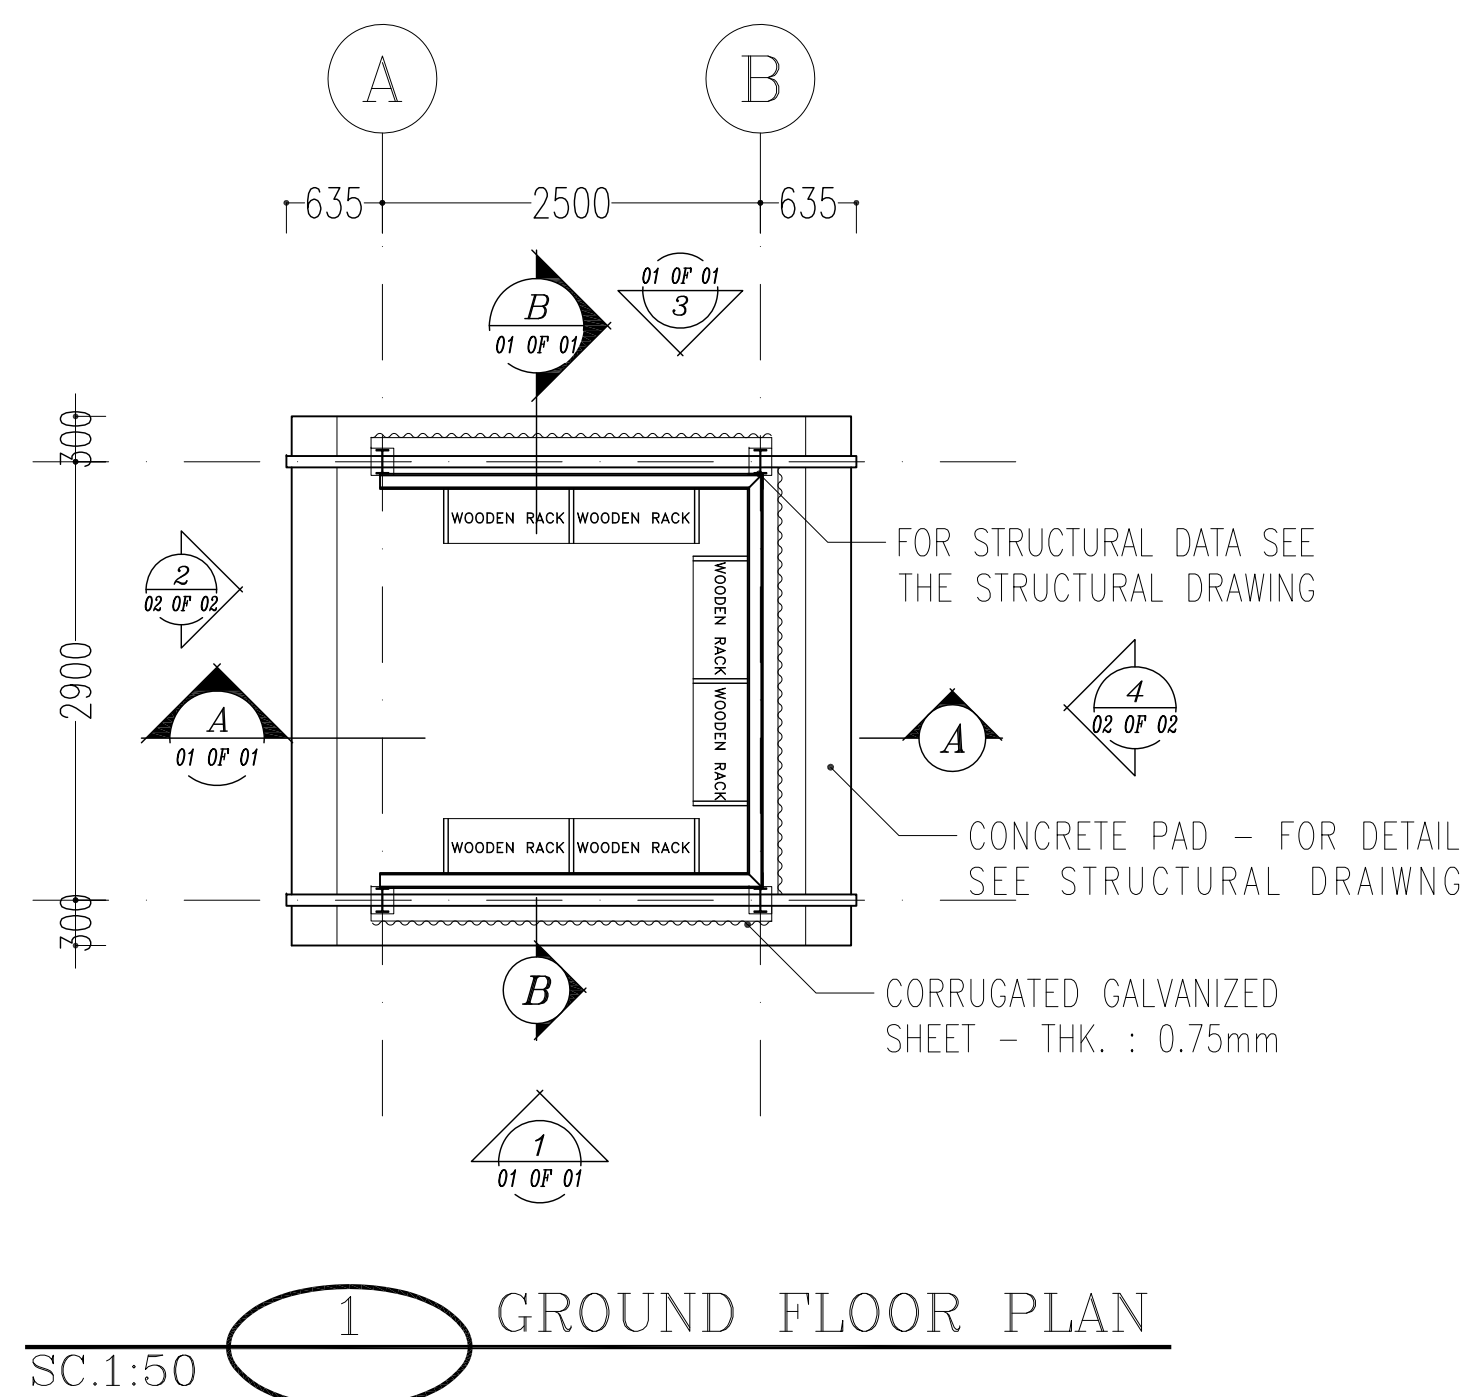

NOTES

1. ALL DIMENSIONS ARE IN MILLIMETER & ALL ELEVATIONS ARE IN METER.
2. ALL DIMENSIONS AND ELEVATIONS SHALL BE CHECKED BY THE CONTRACTOR PRIOR TO CONSTRUCTION.
3. CONTRACTOR SHALL COMPARE ALL ARCHITECTURAL, MECHANICAL, ELECTRICAL, PIPING AND STRUCTURAL DRAWINGS AND IN CASE OF ANY CONFLICTS OR DISCREPANCY, INFORM THE ENGINEER.
4. ALL MATERIALS ARE SELECTED FROM THE HIGHEST QUALITY AND MUST BE APPROVED BY THE CLIENT.
5. ALL OPENINGS FOR PIPING/CABLEING AND HANG OPENINGS SHALL BE CONSIDERED AS PER RELATED DRAWINGS BEFORE CONSTRUCTION.
6. THERE ARE SEVERAL FIRE SHEEDS IN THE SITE, FOR NORTH DIRECTION AND COORDINATES SEE RELATED PLOT PLANS

LEGEND	
CORRUGATED METAL SHEET THK. = 0.75mm	

F.F.L.	FINISHED FLOOR	T.O.B.	TOP OF BEAM
T.O.W.A	TOP OF WALKWAY	T.O.R.	TOP OF ROOF
F.G.L.	FINISH GRADING LEVEL	B.O.R.	BOTTOM OF ROOF
H.P.P.	HIGHEST POINT OF PAVING	B.O.G.	BOTTOM OF GIRT
T.O.FOU.	TOP OF FOUNDATION	T.O.PED.	TOP OF PEDESTAL
T.O.CO.	TOP OF COLUMN		

REFERENCE DRAWING	DRG. No.
ROAD, PAVING AND PLANT FINISH GRADING LAYOUT & SECTIONS	BK-GCS-PEDCO-120-CV-PY-0005
FOUNDATION DRAWING FOR FIRE SHED	BK-GCS-PEDCO-120-ST-DW-0072
STRUCTURAL DRAWING FOR FIRE SHED	BK-GCS-PEDCO-120-ST-DW-0073

KEY PLAN

[illegible]