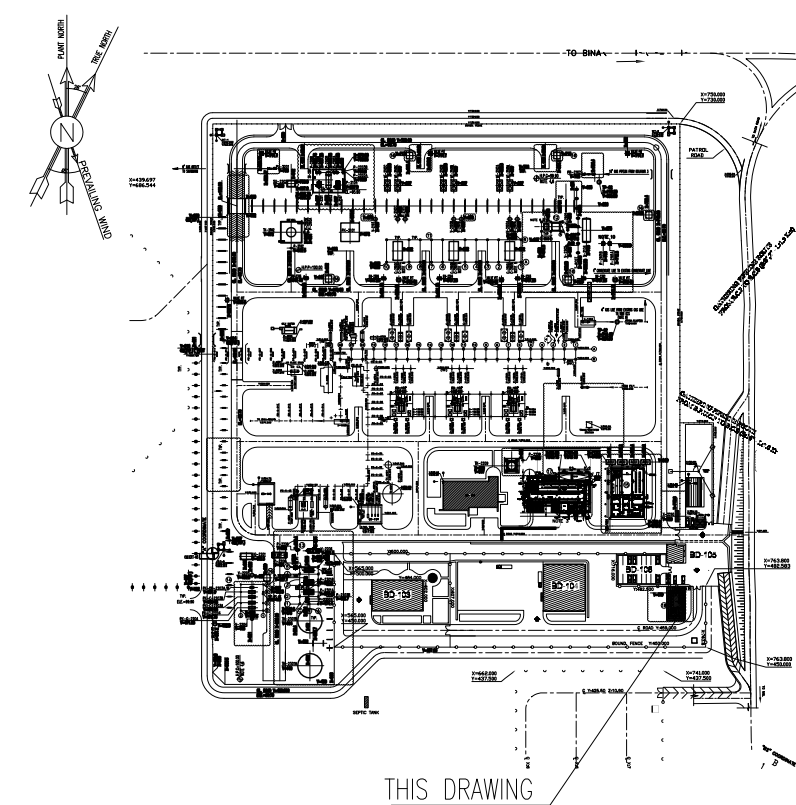




- (100) CONTROL ROOM
- (101) RACK ROOM
- (102) PANTRY
- (103) WC
- (104) ENTRANCE
- (105) WALK WAY


SC.1:50  ROOF PLAN



NOTES	
1. ALL DIMENSIONS ARE IN MILLIMETER & ALL ELEVATIONS ARE IN METER.	
2. ALL DIMENSIONS AND ELEVATIONS SHALL BE CHECKED BY THE CONTRACTOR PRIOR TO CONSTRUCTION.	
3. CONTRACTOR SHALL COMPARE ALL ARCHITECTURAL, MECHANICAL, ELECTRICAL, PIPING AND STRUCTURAL DRAWINGS AND IN CASE OF ANY CONFLICTS OR DISCREPANCY, INFORM THE ENGINEER.	
4. ALL MATERIALS ARE SELECTED FROM THE HIGHEST QUALITY AND MUST BE APPROVED BY THE CLIENT.	
5. ALL OPENINGS FOR PIPING/CABLING AND HVAC OPENINGS SHALL BE CONSIDERED AS PER RELATED DRAWINGS BEFORE CONSTRUCTION.	
6. HIGHEST POINT OF PAVING ± 0.00 CORRESPONDS TO $+11.20(\text{M.S.L.})$ BASED ON UNIT PLOT PLAN.	
LEGEND	
F.G.L.	FINISH GRADING LEVEL
F.F.L.	FINISHED FLOOR LEVEL
T.O.G.	TOP OF GRAVEL
T.O.Wa.	TOP OF WALKWAY
T.O.P.	TOP OF PARAPET
T.O.Fou.	TOP OF FOUNDATION
T.O.D.	TOP OF DOOR
B.O.D.	BOTTOM OF DOOR
T.O.W.	TOP OF WINDOW
B.O.W.	BOTTOM OF WINDOW
T.O.R.	TOP OF ROOF
T.O.D.	TOP OF DOOR
T.O.Ca.	TOP OF CAGE
B.O.Ca.	BOTTOM OF CAGE
AL.W.	ALUMINUM WINDOW
AL.D.	ALUMINUM DOOR
S.D.	SECURITY DOOR
M.D.	METAL DOOR
	BRICK FACING
	BRICK WORK
	REINFORCED CONCRETE
	LEAN CONCRETE
	BLOCKAGE
	GRAVEL
	FACADE GRANITE STONE
REFERENCE DRAWING	DRG. No.
STANDARD DRAWING FOR ARCHITECTURAL DETAILS	BK-GNRL-PEDCO-000-AR-DW-0001
SITE SEWAGE SYSTEM LAYOUT & DETAILS	BK-GCS-PEDCO-120-CV-PY-0001
CABLE TRENCH AND DUCT BANK LAYOUT	BK-GCS-PEDCO-120-CV-PY-0002
ROAD, PAVING AND PLANT FINISH GRADING LAYOUT & SECTIONS	BK-GCS-PEDCO-120-CV-PY-0005
ELECTRICAL CABLE ROUTE & SECTION LAYOUT FOR BUILDING & SHELTER	BK-GCS-PEDCO-120-EL-PY-0006
FOUNDATION DRAWING FOR CCTV CONTROL ROOM - RINAK GCS	BK-GCS-PEDCO-120-ST-DW-0075
STRUCTURAL DRAWING FOR CCTV CONTROL ROOM - RINAK GCS	BK-GCS-PEDCO-120-ST-DW-0076
STANDARD DETAILS FOR LADDER & SAFETY CAGE	BK-GNRL-PEDCO-000-ST-DW-0000

KEY PLAN

[illegible]

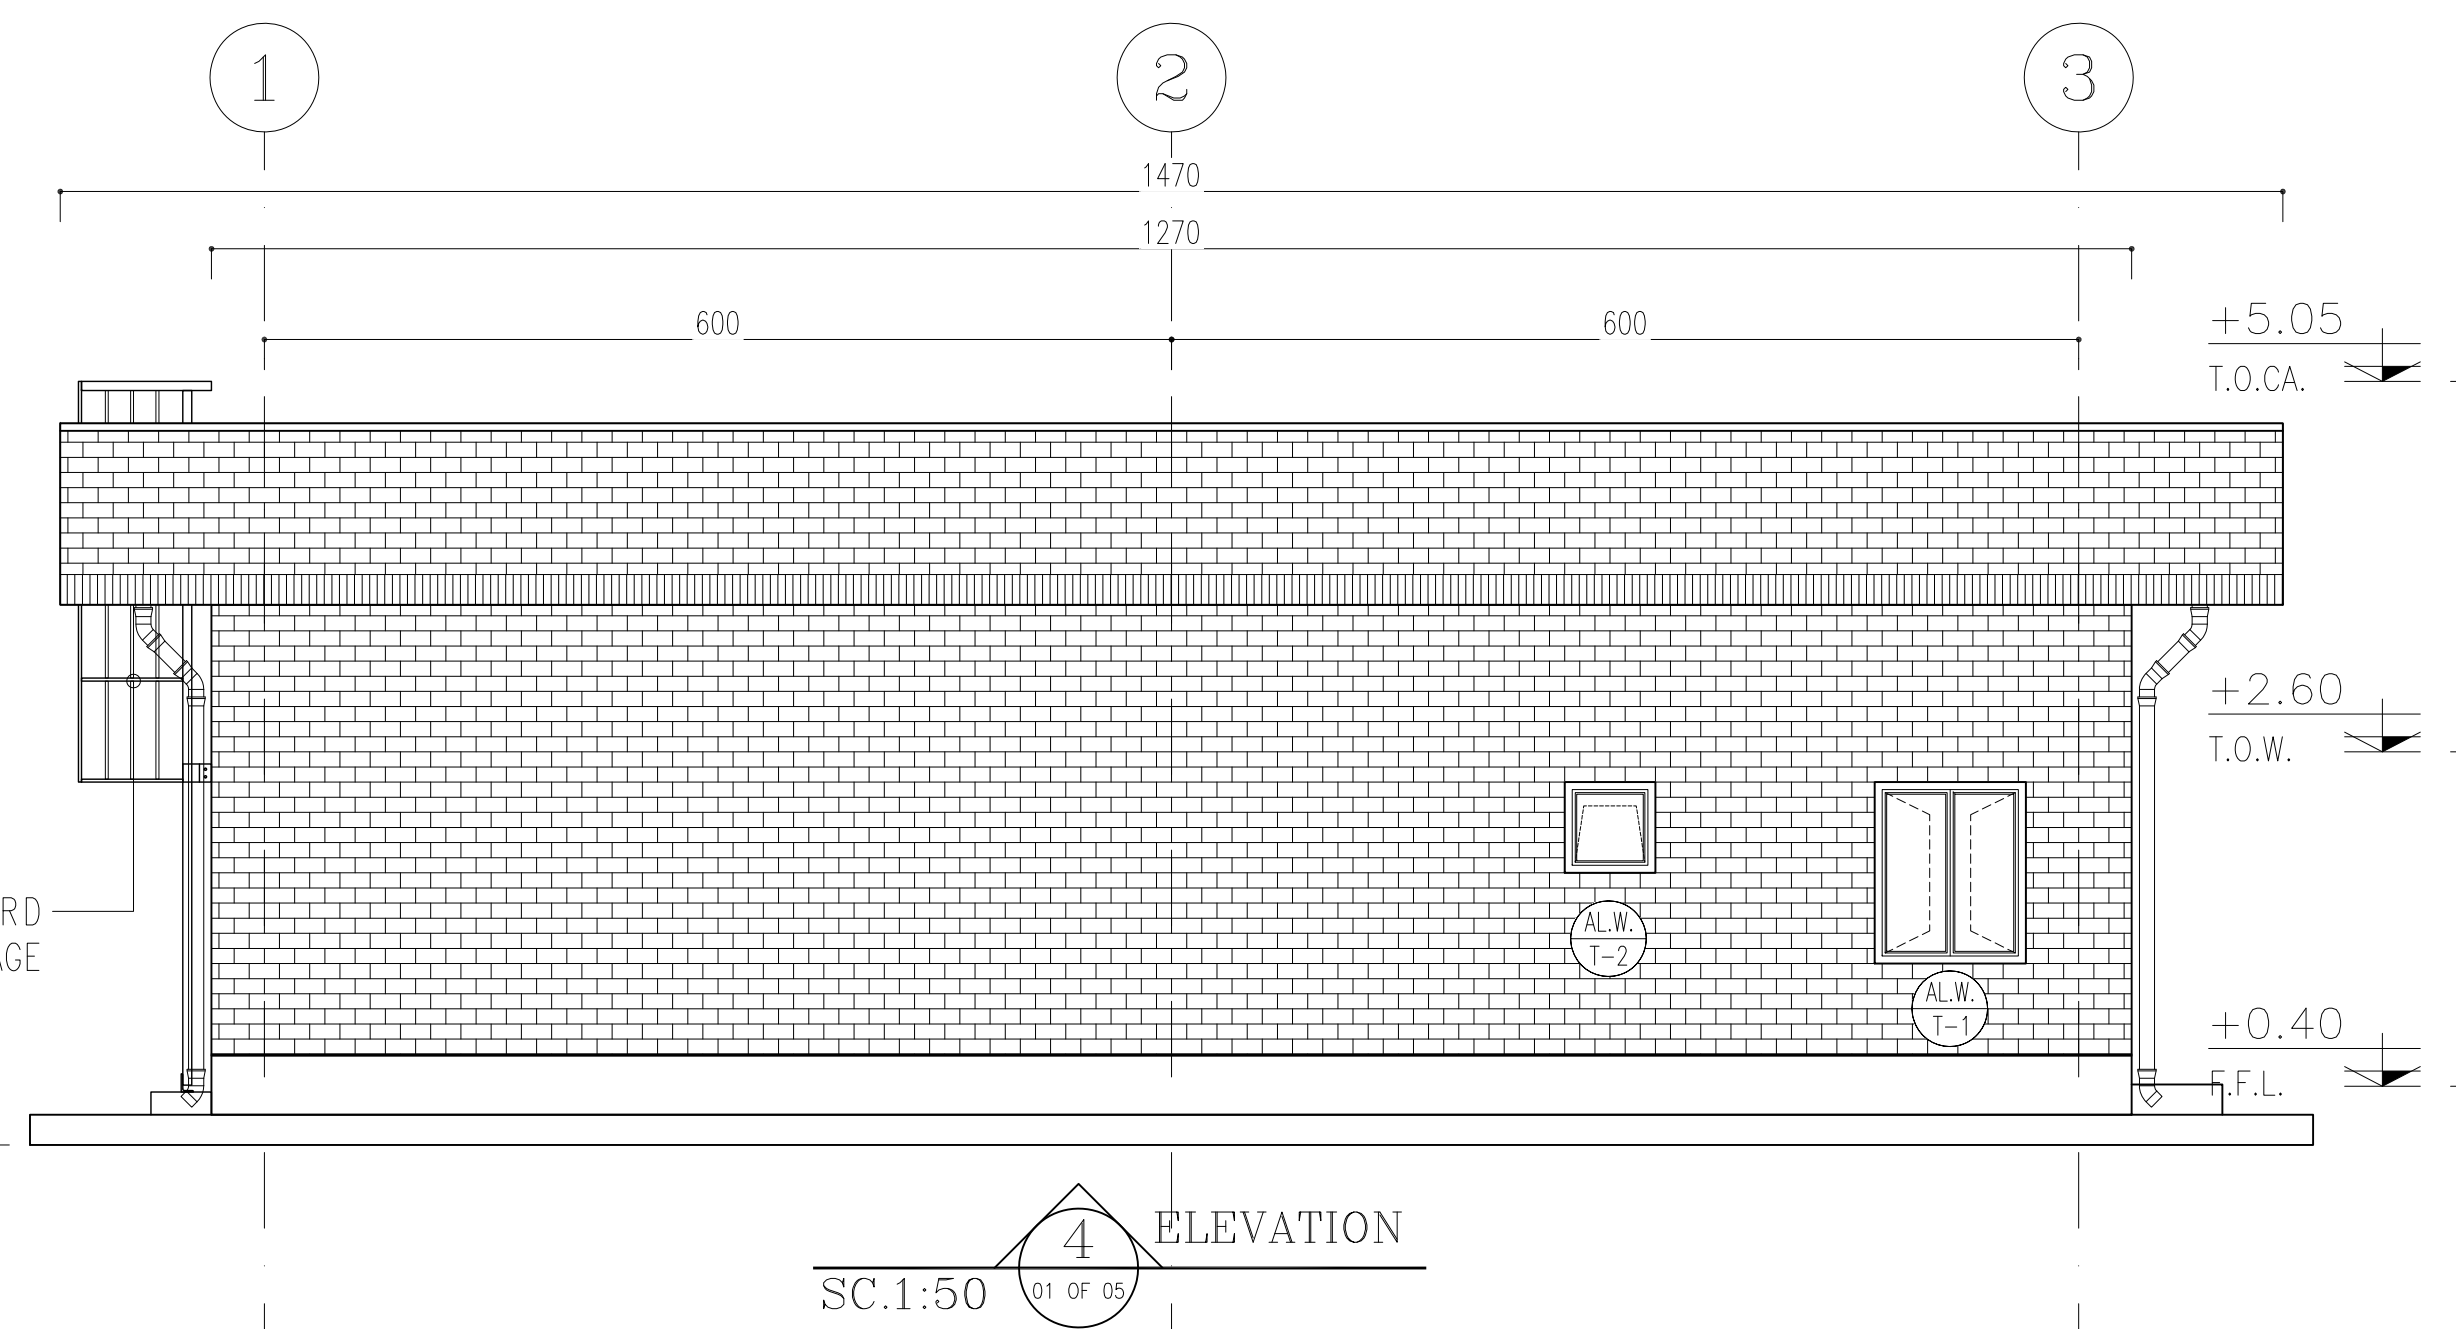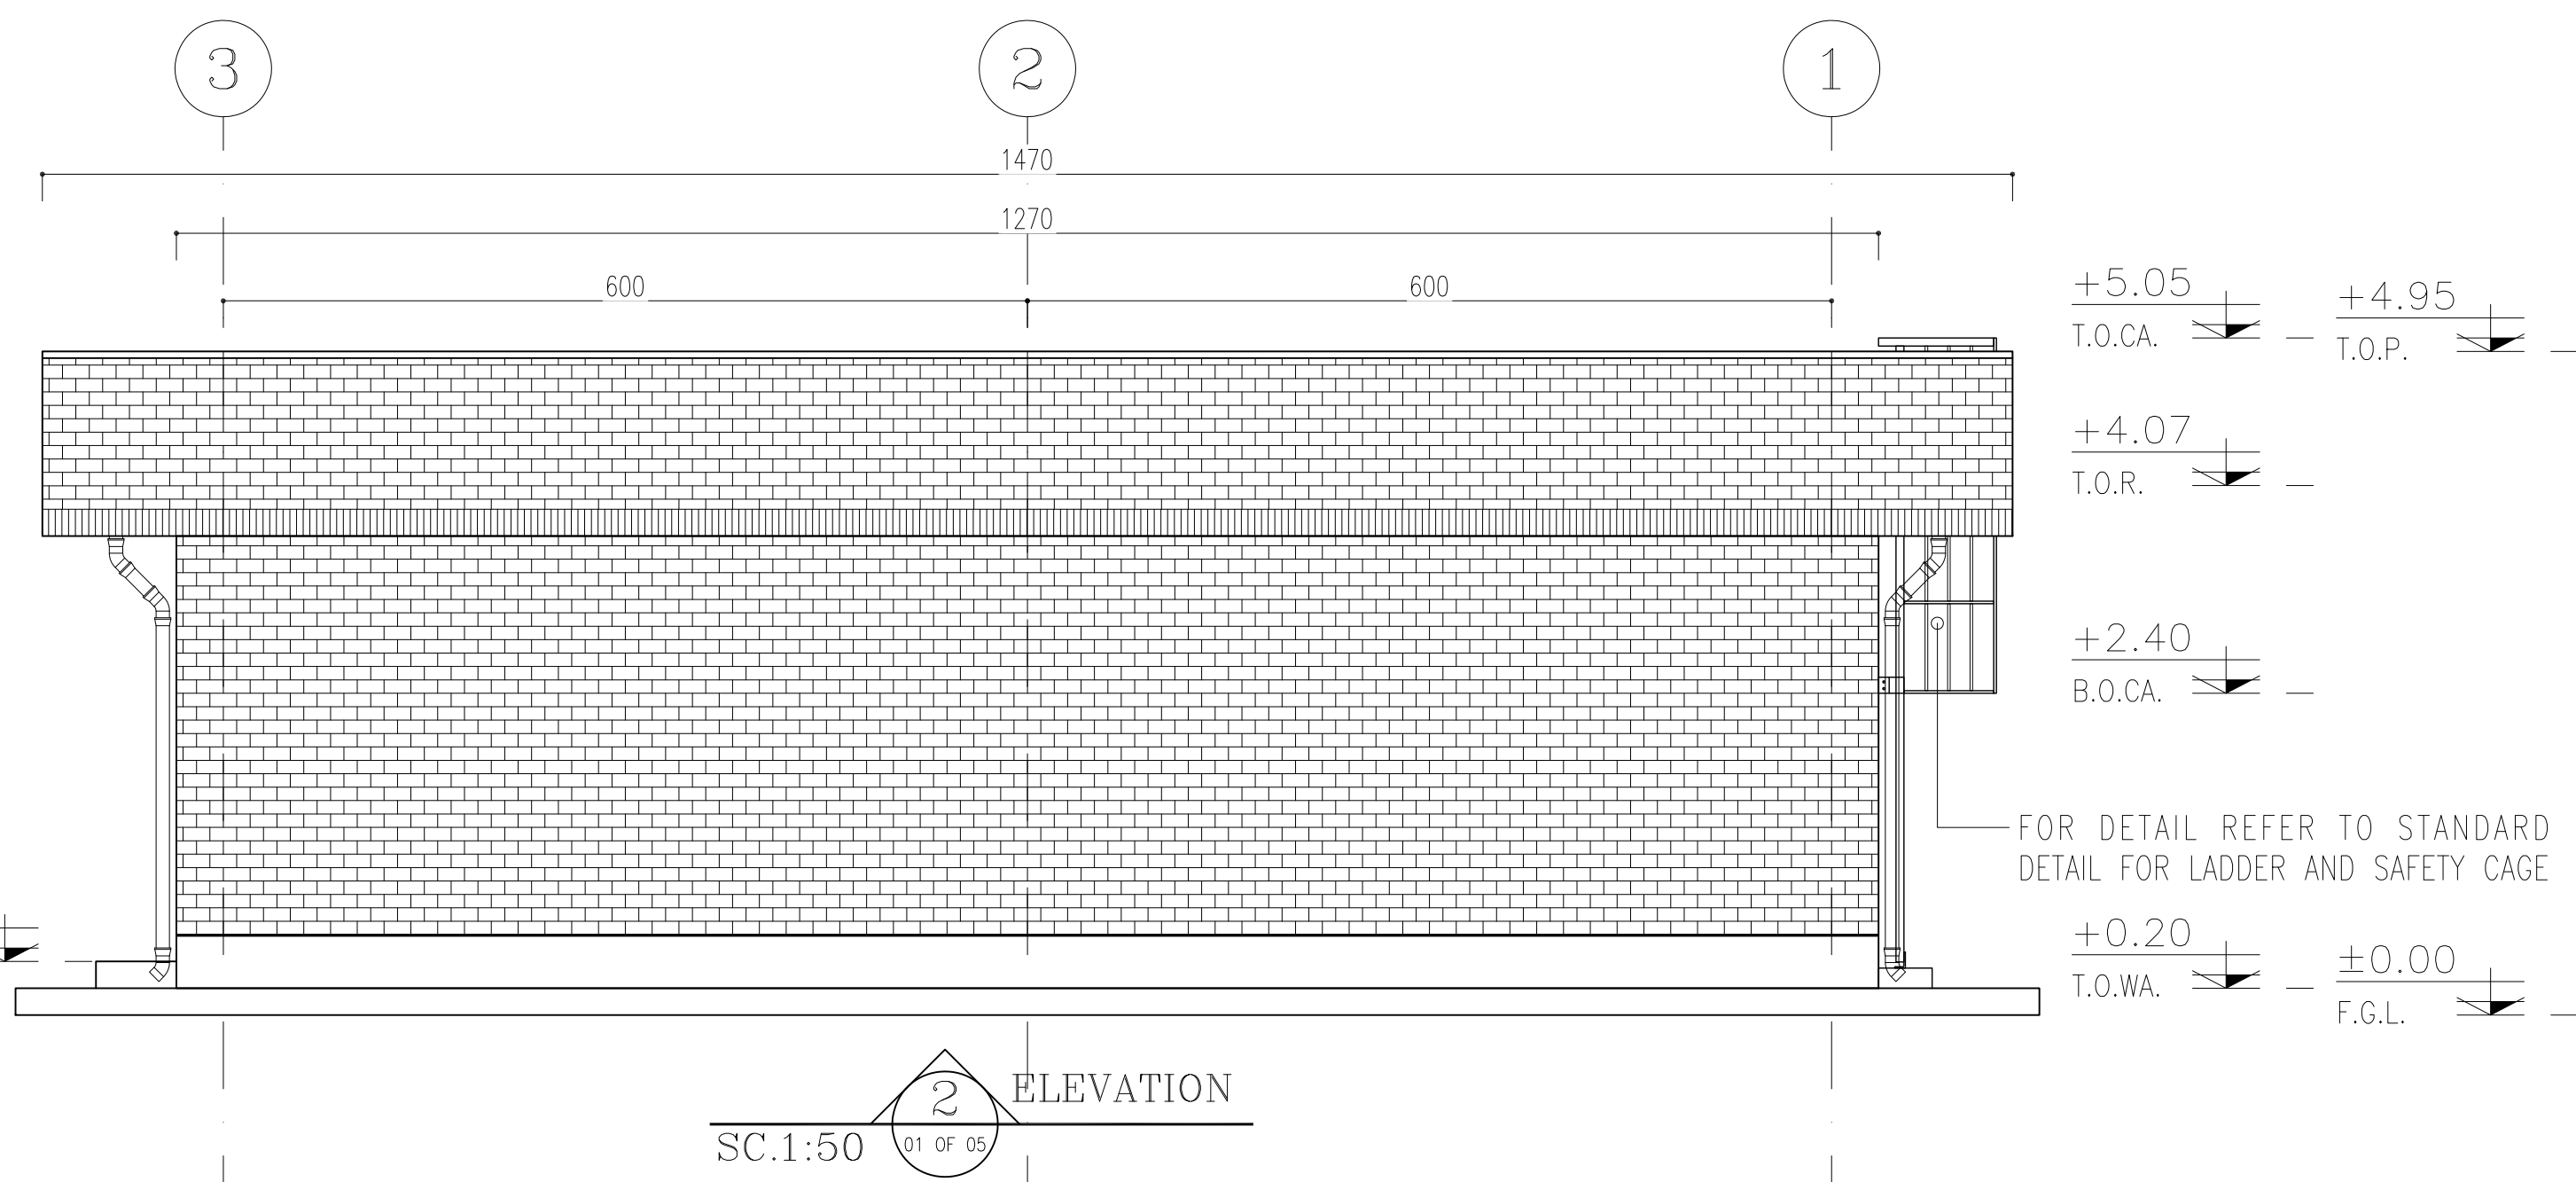

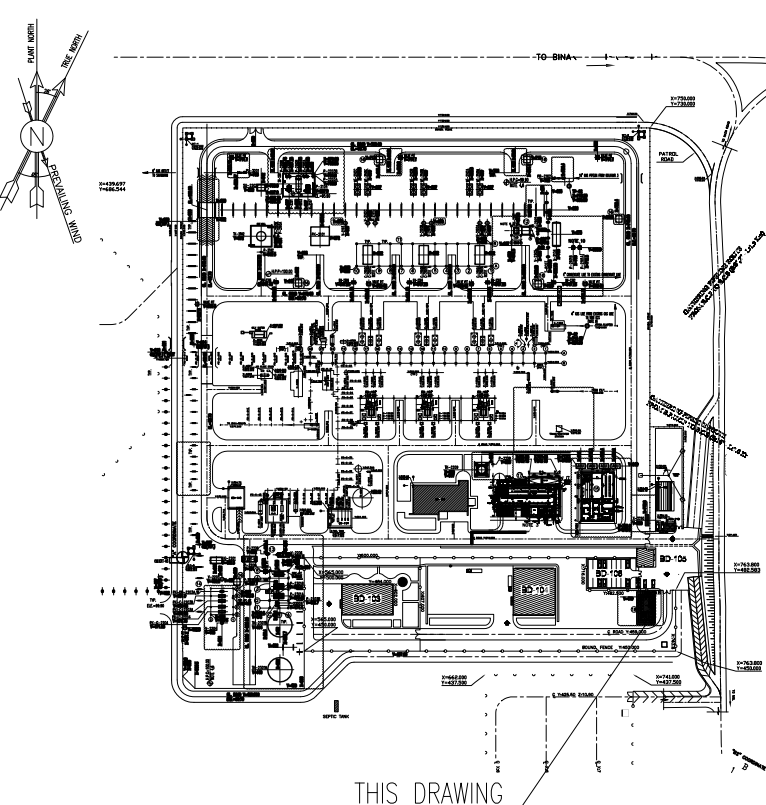NOTES					
1. ALL DIMENSIONS ARE IN MILLIMETER & ALL ELEVATIONS ARE IN METER.					
2. ALL DIMENSIONS AND ELEVATIONS SHALL BE CHECKED BY THE CONTRACTOR PRIOR TO CONSTRUCTION.					
3. CONTRACTOR SHALL COMPARE ALL ARCHITECTURAL, MECHANICAL, ELECTRICAL, PIPING AND STRUCTURAL DRAWINGS AND IN CASE OF ANY CONFLICTS OR DISCREPANCY, INFORM THE ENGINEER.					
4. ALL MATERIALS ARE SELECTED FROM THE HIGHEST QUALITY AND MUST BE APPROVED BY THE CLIENT.					
5. ALL OPENINGS FOR PIPING/CABLING AND HVAC OPENINGS SHALL BE CONSIDERED AS PER RELATED DRAWINGS BEFORE CONSTRUCTION.					
6.HIGHEST POINT OF PAVING ±0.00 CORRESPONDS TO +112.0(M.S.L.) BASED ON UTM PLANT PLAN.					
LEGEND					
F.F.L. FINISHED FLOOR LEVEL T.O.G. TOP OF GRAVEL T.O.Wa. TOP OF WALKWAY T.O.P. TOP OF PARAPET T.O.Fou. TOP OF FOUNDATION T.O.D. TOP OF DOOR B.O.D. BOTTOM OF DOOR T.O.W. TOP OF WINDOW B.O.W. BOTTOM OF WINDOW T.O.R. TOP OF ROOF T.O.D. TOP OF DOOR T.O.Ca. TOP OF CAGE B.O.Ca. BOTTOM OF CAGE AL.W. ALUMINUM WINDOW AL.D. ALUMINUM DOOR S.D. SECURITY DOOR M.D. METAL DOOR					
 BRICK FACING					
 BRICK WORK					
 REINFORCED CONCRETE					
 LEAN CONCRETE					
 BLOCKAGE					
 GRAVEL					
 FACADE GRANITE STONE					
REFERENCE DRAWING			DRG. No.		
STANDARD DRAWING FOR ARCHITECTURAL DETAILS			BK-GNRL-PEDCO-000-AR-DW-0001		
SITE SEWERAGE SYSTEM LAYOUT & DETAILS			BK-GCS-PEDCO-120-CV-PY-0001		
CABLE TRENCH AND DUCT BANK LAYOUT			BK-GCS-PEDCO-120-CV-PY-0002		
ROAD, PAVING AND PLANT FINISH GRADING LAYOUT & SECTIONS			BK-GCS-PEDCO-120-CV-PY-0005		
ELECTRICAL CABLE ROUTE & SECTION LAYOUT FOR BUILDING & SHELTER			BK-GCS-PEDCO-120-EL-PY-0008		
FOUNDATION DRAWING FOR CCTV CONTROL ROOM - BINAK GCS			BK-GCS-PEDCO-120-ST-DW-0075		
STRUCTURAL DRAWING FOR CCTV CONTROL ROOM - BINAK GCS			BK-GCS-PEDCO-120-ST-DW-0076		
STANDARD DETAILS FOR LADDER & SAFETY CAGE			BK-GNRL-PEDCO-000-ST-DW-0009		
KEY PLAN					
					
***	*****	** **	*** ****	** **	*** ****
REV.	DESCRIPTION	BY	DATE	BY	DATE
CHECKED			REV. APPR.		
احمل و کلیه نسخ این نقشه و حق اقتباس متعلق به شرکت نفت مناطق نفت خیز جنوب میباشد.					
					
THE ORIGINAL AND ALL COPIES OF THIS DRAWING TOGETHER WITH THE COPYRIGHT THEREIN ARE THE SOLE PROPERTY OF N.I.S.O.C./ FIELDS					
BINAK OILFIELD DEVELOPMENT SURFACE FACILITIES GAS COMPRESSOR STATION					
DATE	SCALE	DRAWING BY	CHECKED BY	PROJECT ENG.	
NO CONSTRUCTION PERMITTED UNLESS DRAWING APPROVED					
APPROVED FOR CONSTRUCTION			BY:	DATE:	
BUDGET REF.	LOCATION	SIZE CLASS	SERIAL NO.	SHEET	REVISION
053-073-9184	F	4 B	709396	03OF 05	D01

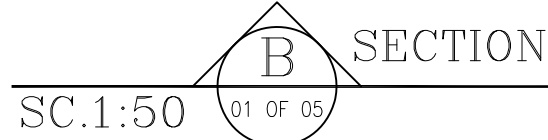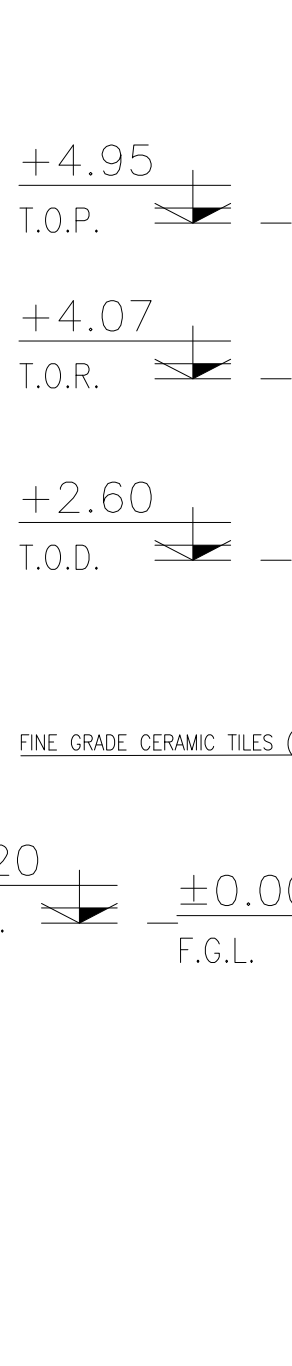


LEGEND

	BRICK FACING
	BRICK WORK
	REINFORCED CONCRETE
	LEAN CONCRETE
	BLOCKAGE
	GRAVEL
	FACADE GRANITE STONE

KEY PLAN



FINISHING SCHEDULE						
	AREA	FLOOR	MATERIAL DIMENSION	SKIRTING	WALL	CEILING
100	CONTROL ROOM	GRANITE PLAQUE STONE	(60×60)	GRANITE STONE (H=100CM)	FIRST GRADE MDF WALL COVERING UP TO 2.80	ACOUSTIC KNAUF SUSPENDED CEILING
101	RACK ROOM	ANTI-STATIC RAISED FLOOR TILES	(60×60)	—	GYPSUM PLASTER + OIL	GYPSUM BOARD FIXED SUSPENDED CEILING
102	PANTRY	FIRST CLASS IRANIAN CERAMIC TILES	(30×30)	—	GLAZED TILE 25×30 UP TO +2.80	RESINATED KNAUF SUSPENDED CEILING (60×60)
103	WC	FIRST CLASS IRANIAN CERAMIC TILES	(30×30)	—	GLAZED TILE 25×30 UP TO +2.80	RESINATED KNAUF SUSPENDED CEILING (60×60)
104	ENTRANCE	GRANITE PLAQUE STONE	(60×60)	GRANITE STONE (H=10CM)	GYPSUM PLASTER + OIL	GYPSUM BOARD FIXED SUSPENDED CEILING
105	WALK WAY	CONCRETE SLAB CEMENT CONTENT: 250KG/M³	H=20CM	WHITE TRAVERTINE GRAD 1 STONE 40×2 FREE LENGTH	ACCORDING TO ELEVATION	—
—	ROOF	TERRAZOO TILE FIRST GRADE	(30×30)	TERRAZOO TILE FIRST GRADE	—	—


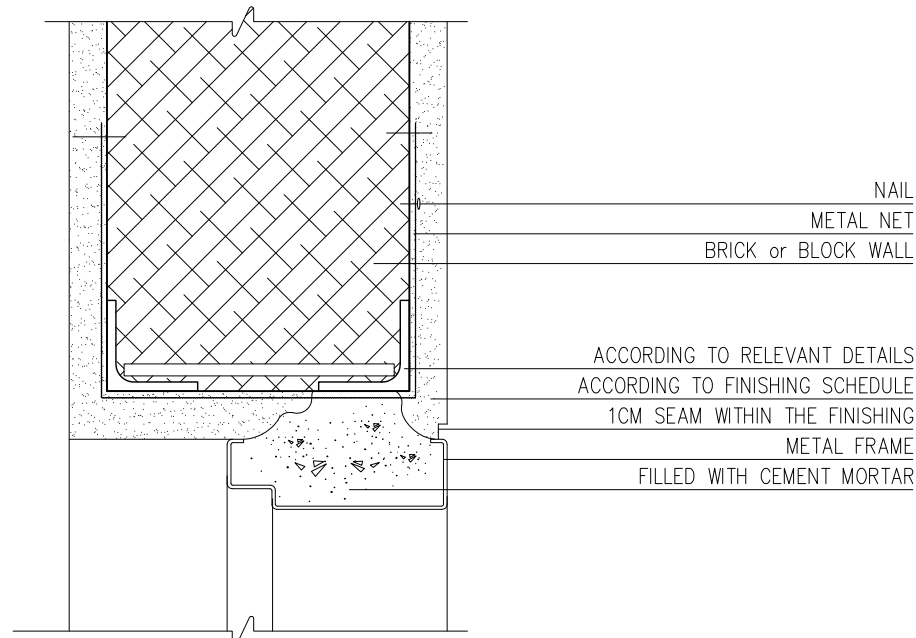


Sc:1/10


Sc:1/5




053-073-9184	F	4	B	709396	04 OF 05	D01
--------------	---	---	---	--------	----------	-----

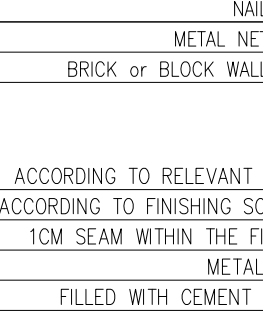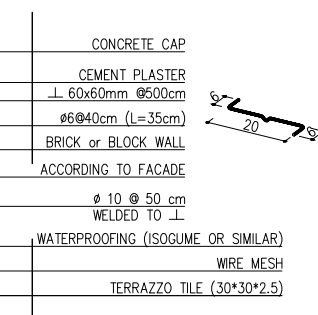


DETAIL-3.

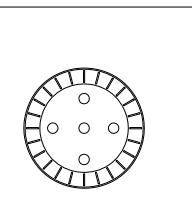


Sc:1/10

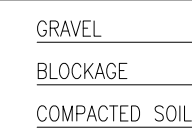


Sc:1/10

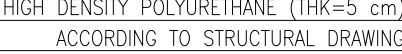

Sc:1/10

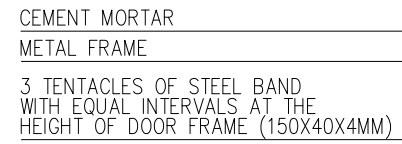


Sc: N.T.S.

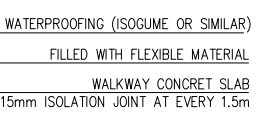

SC.1:15



Sc:1/5

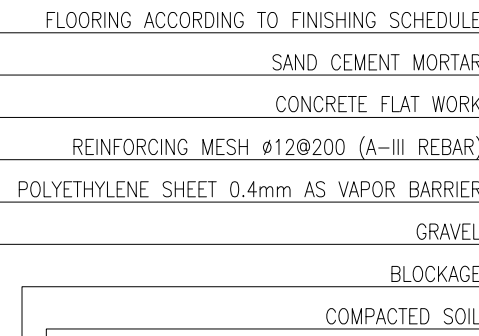

Sc:1/10



Sc: N.T.S



**HIRGAN
ENERGY**

DRAWING TITLE: Architectural Drawing For CCTV Control Room- Binak GCS
WALL SECTION AND DETAILS

AS SHOWN

[illegible]

NO CONSTRUCTION PERMITTED UNLESS DRAWING APPROVED		
APPROVED FOR CONSTRUCTION	BY:	DATE:

053-073-