




[illegible]

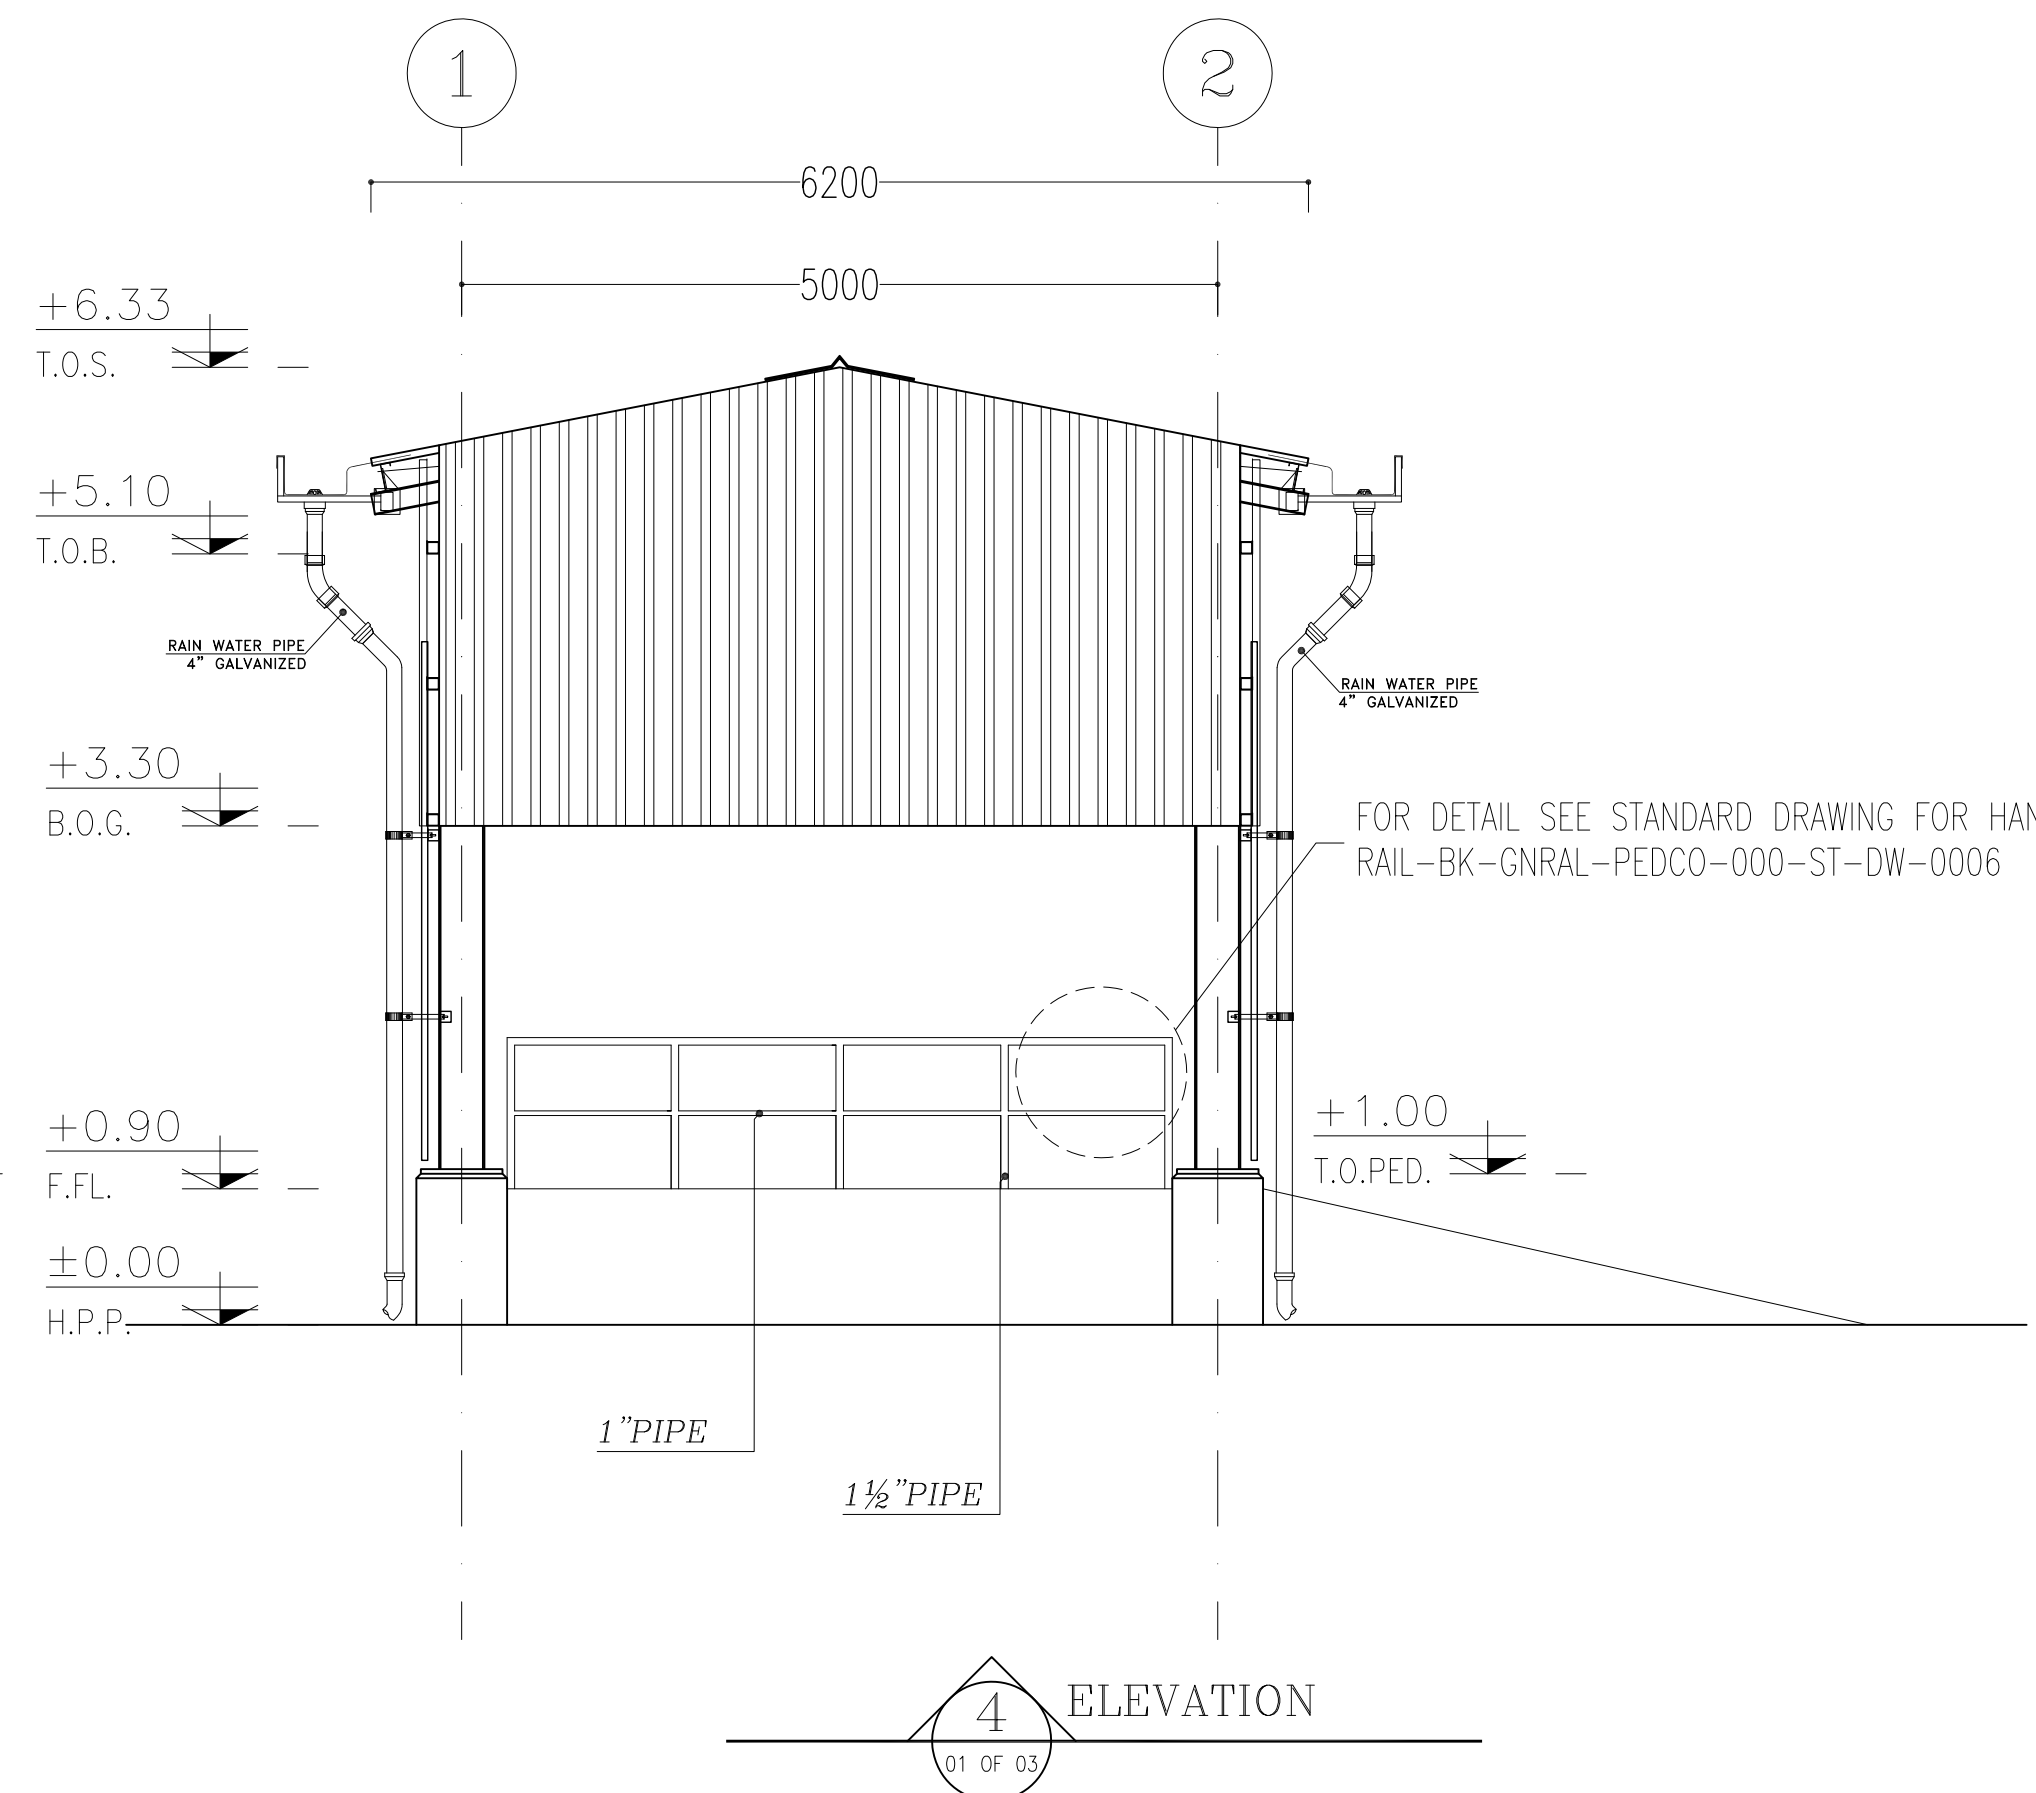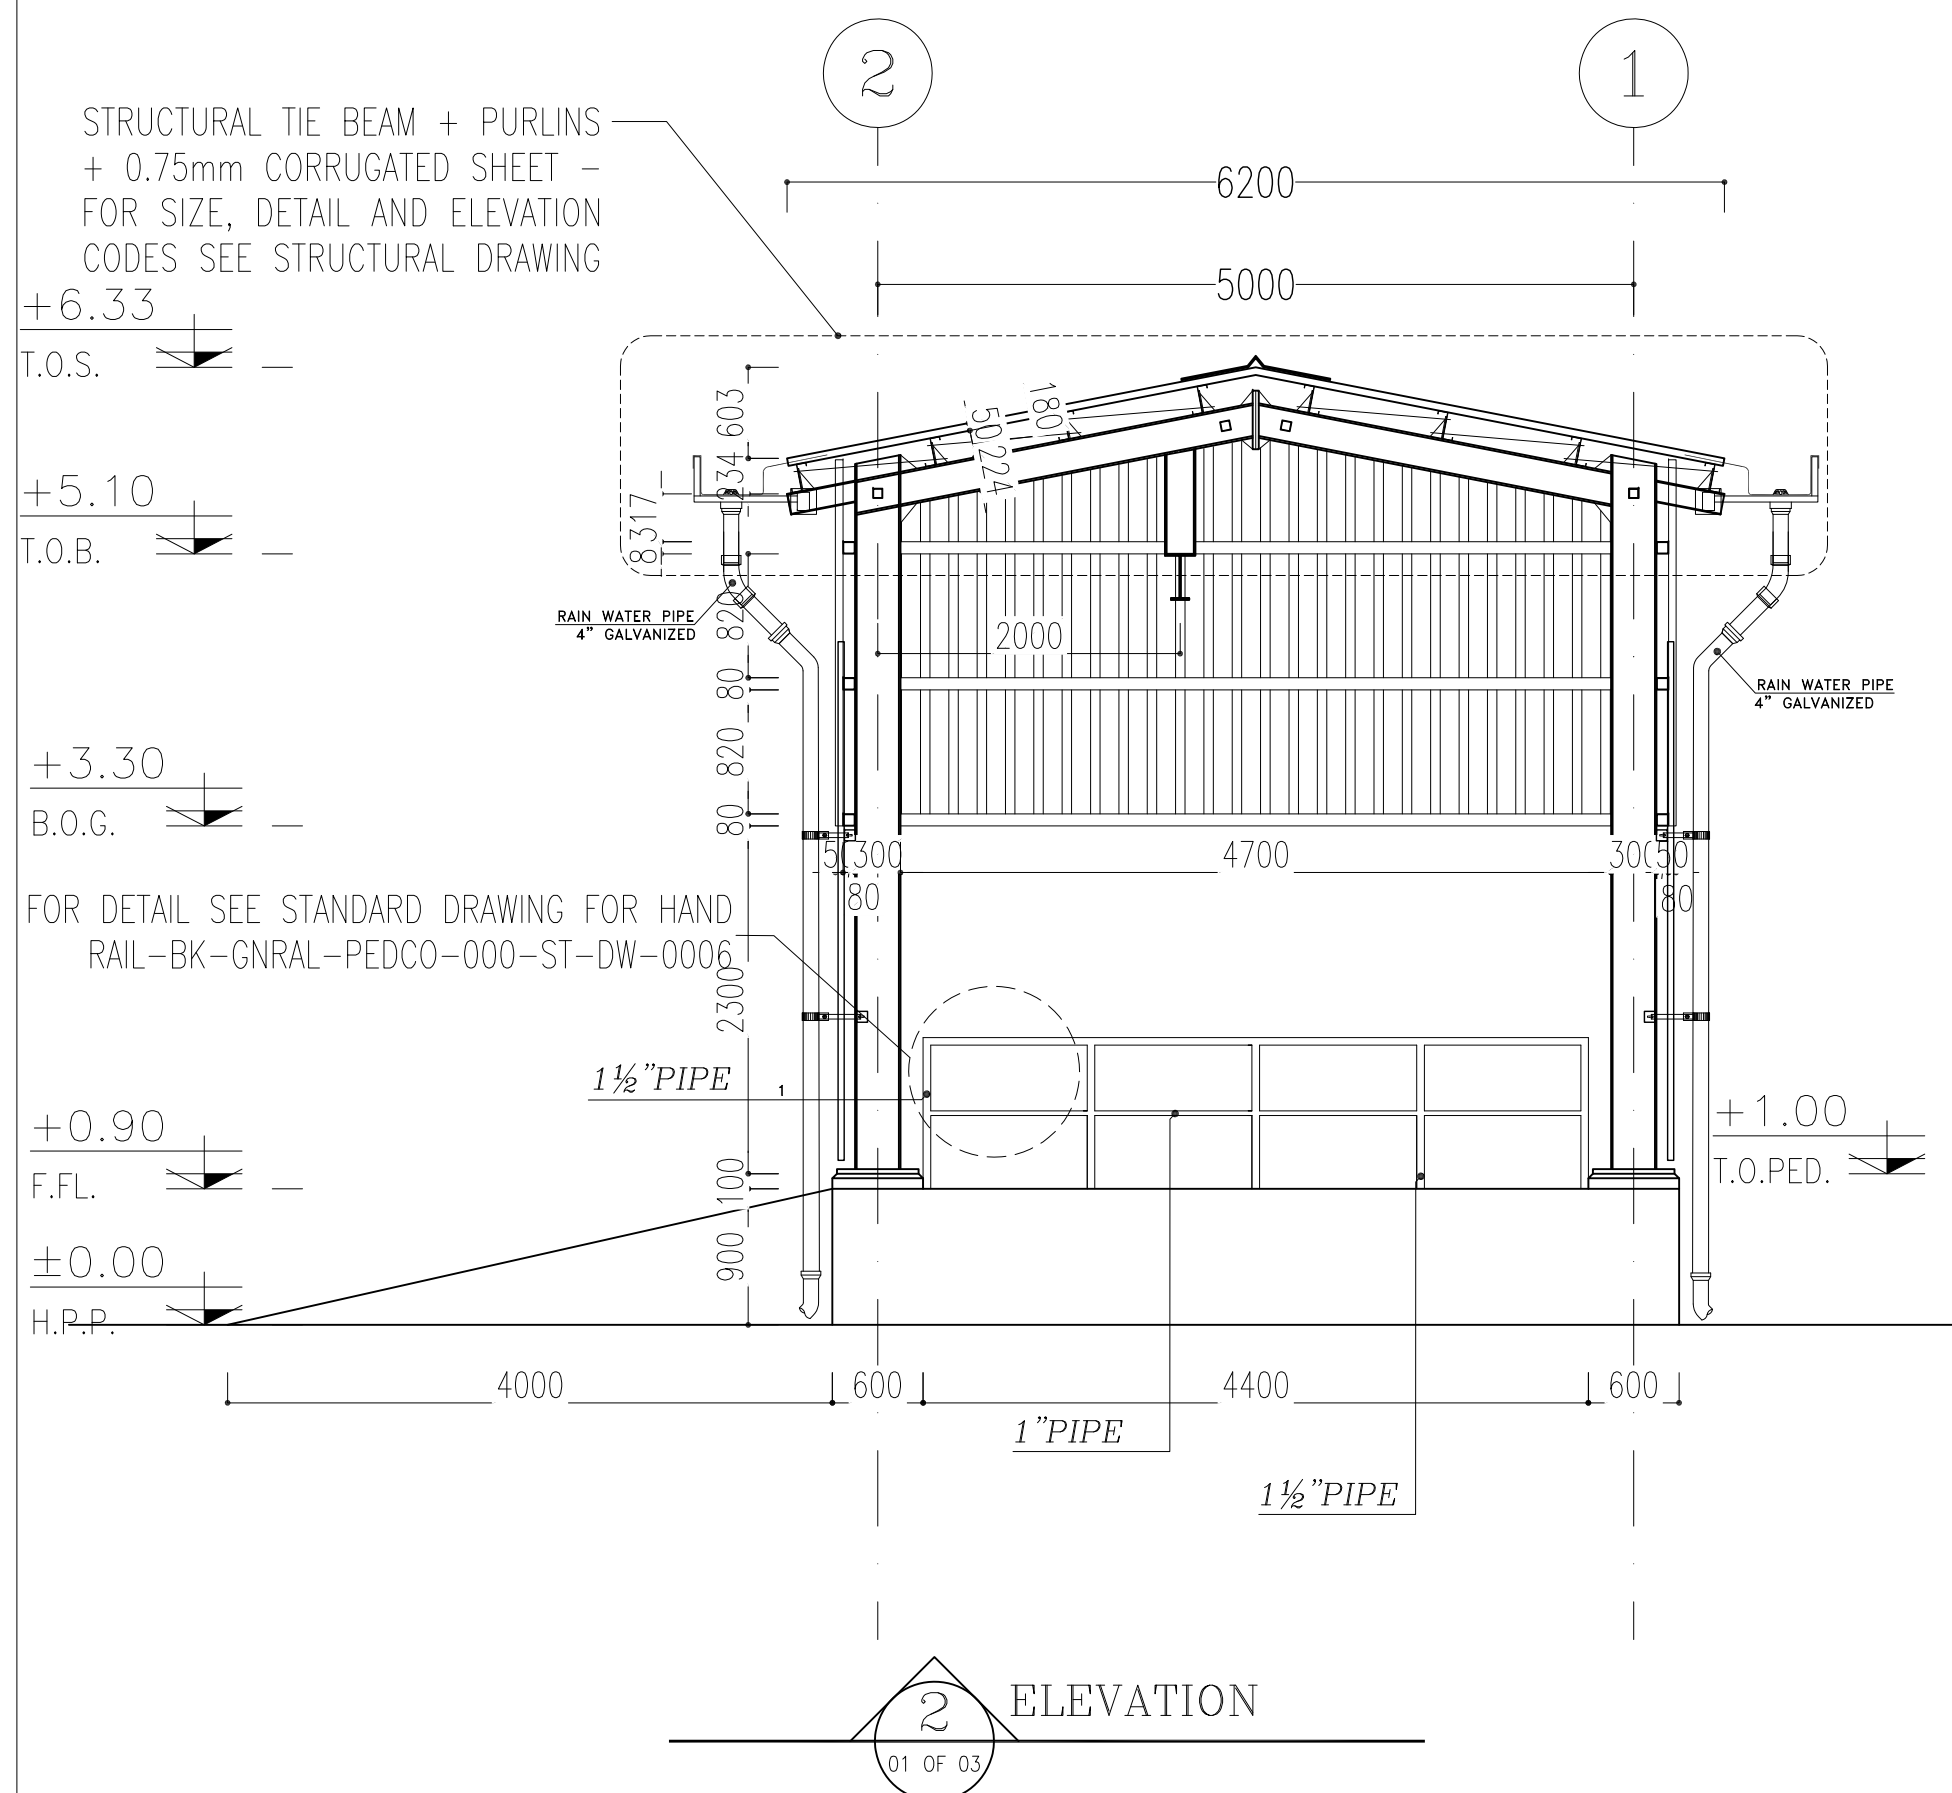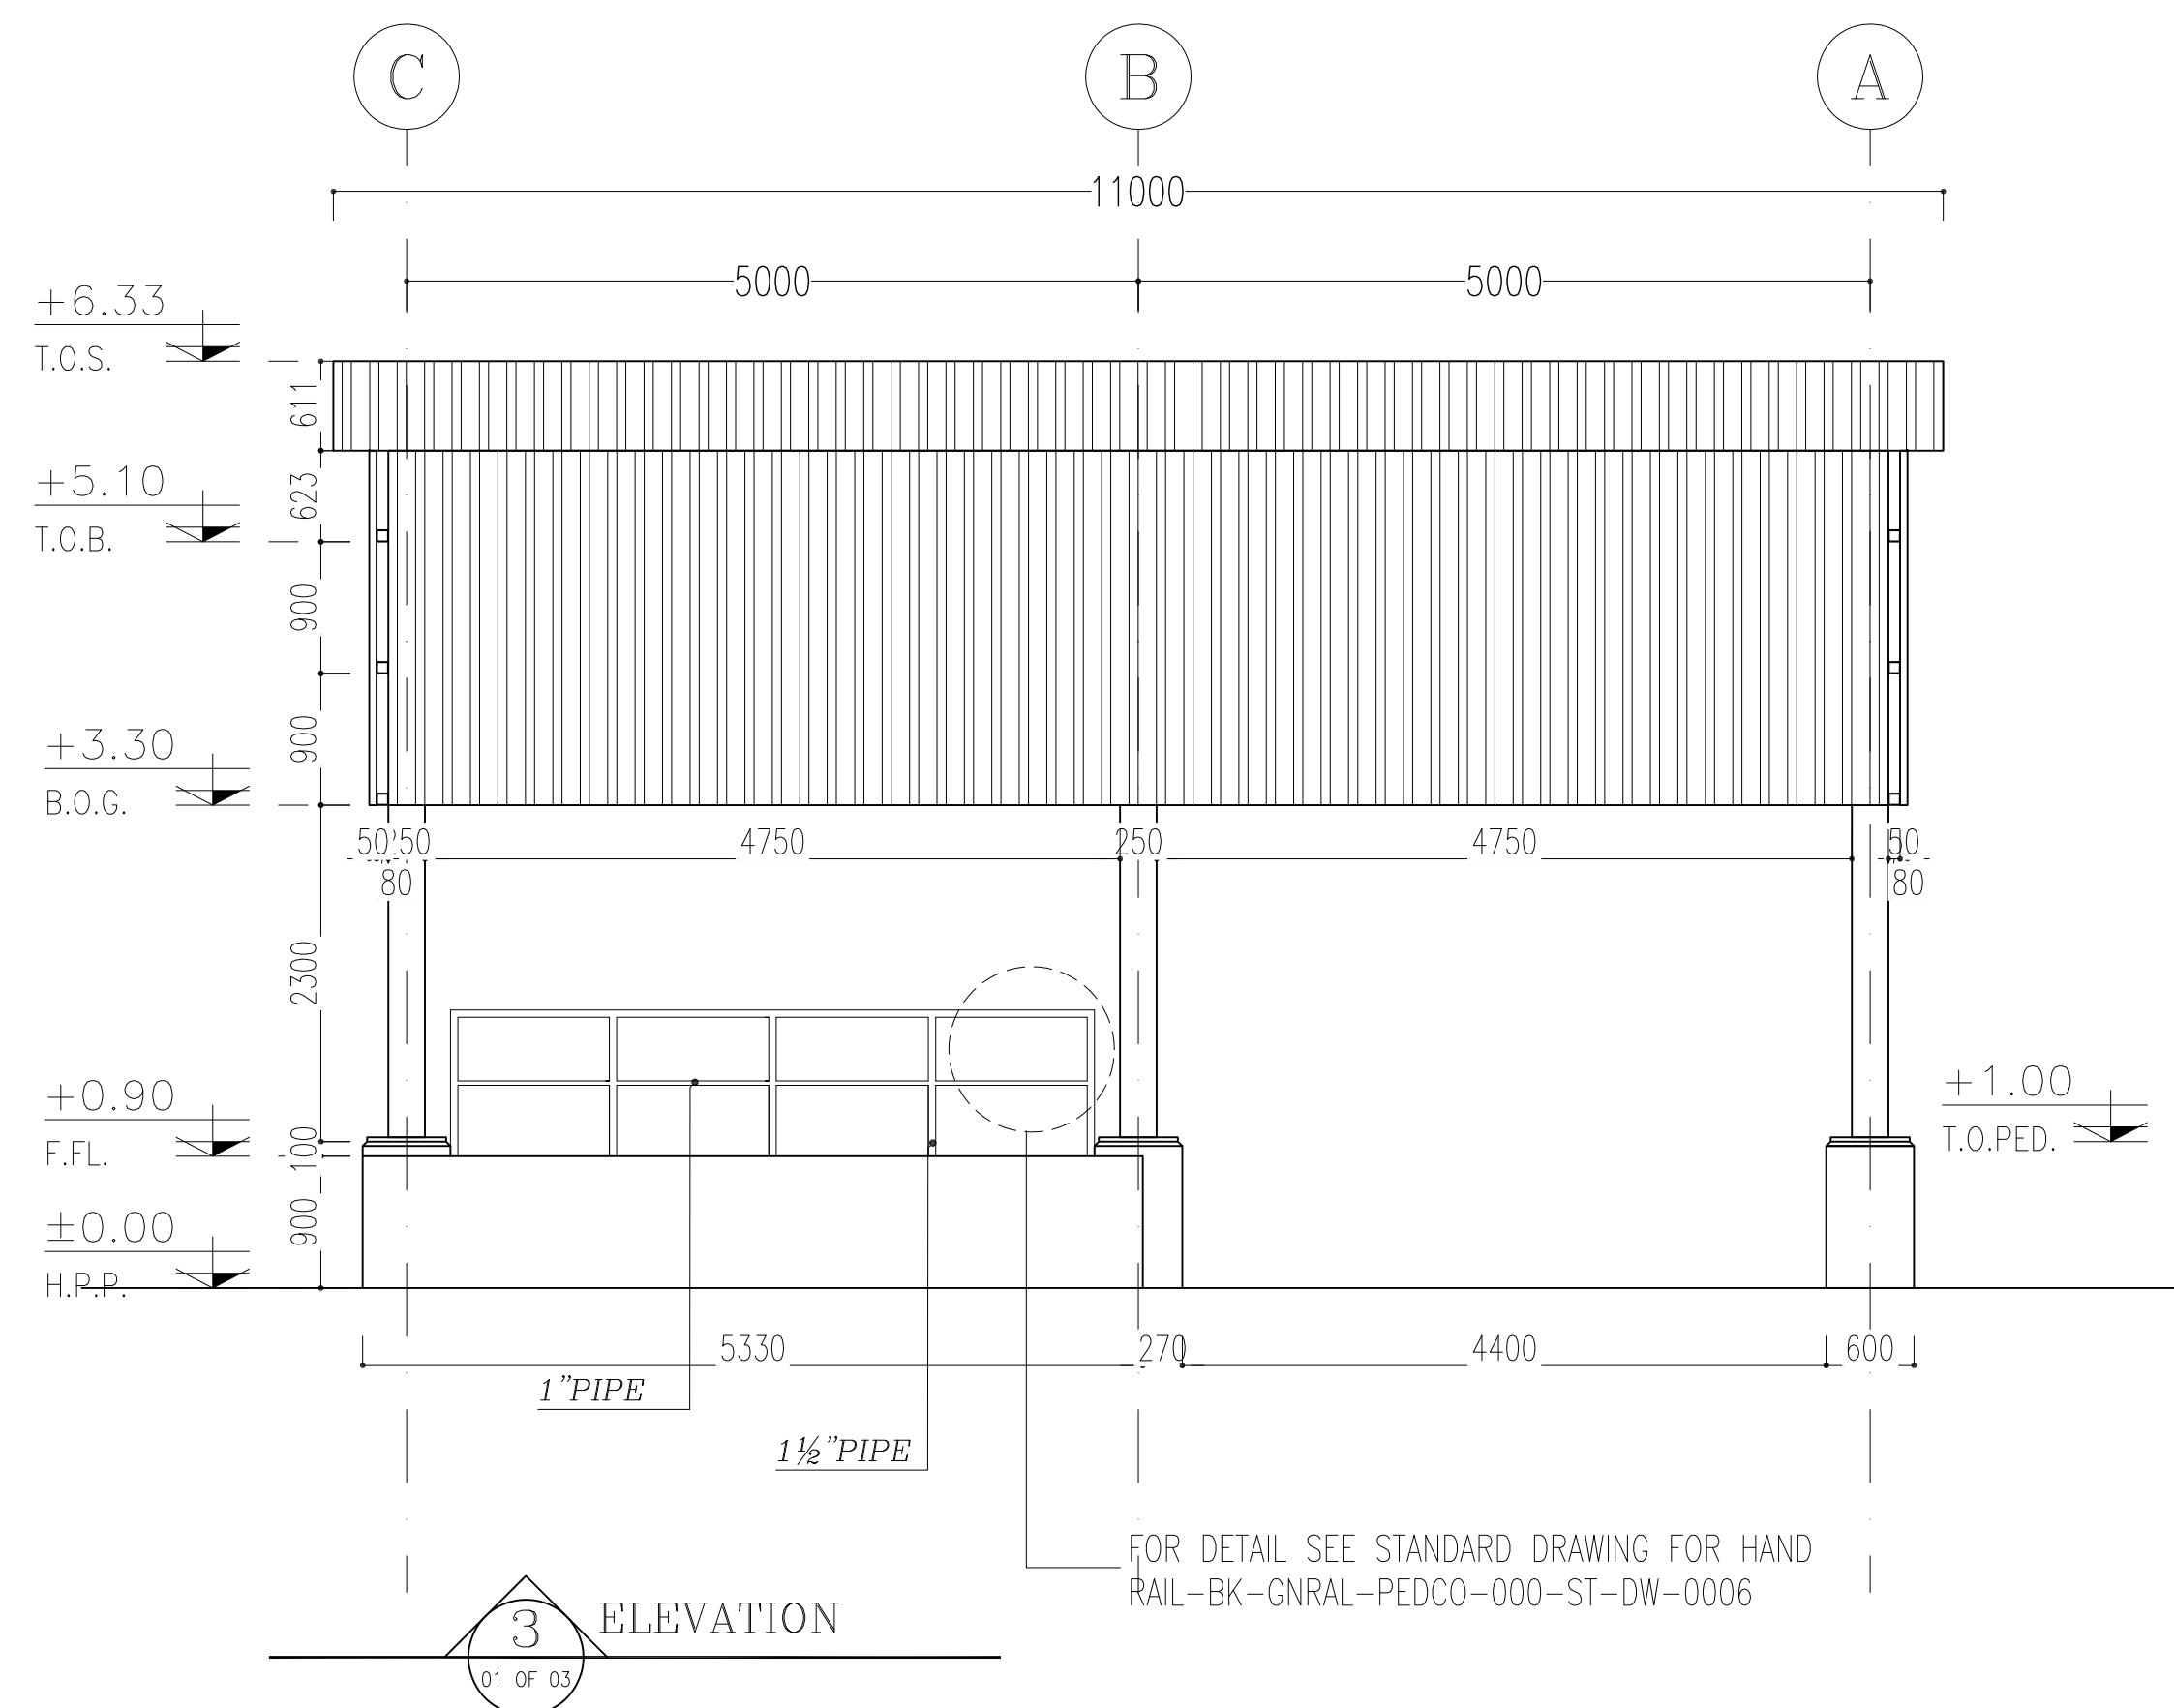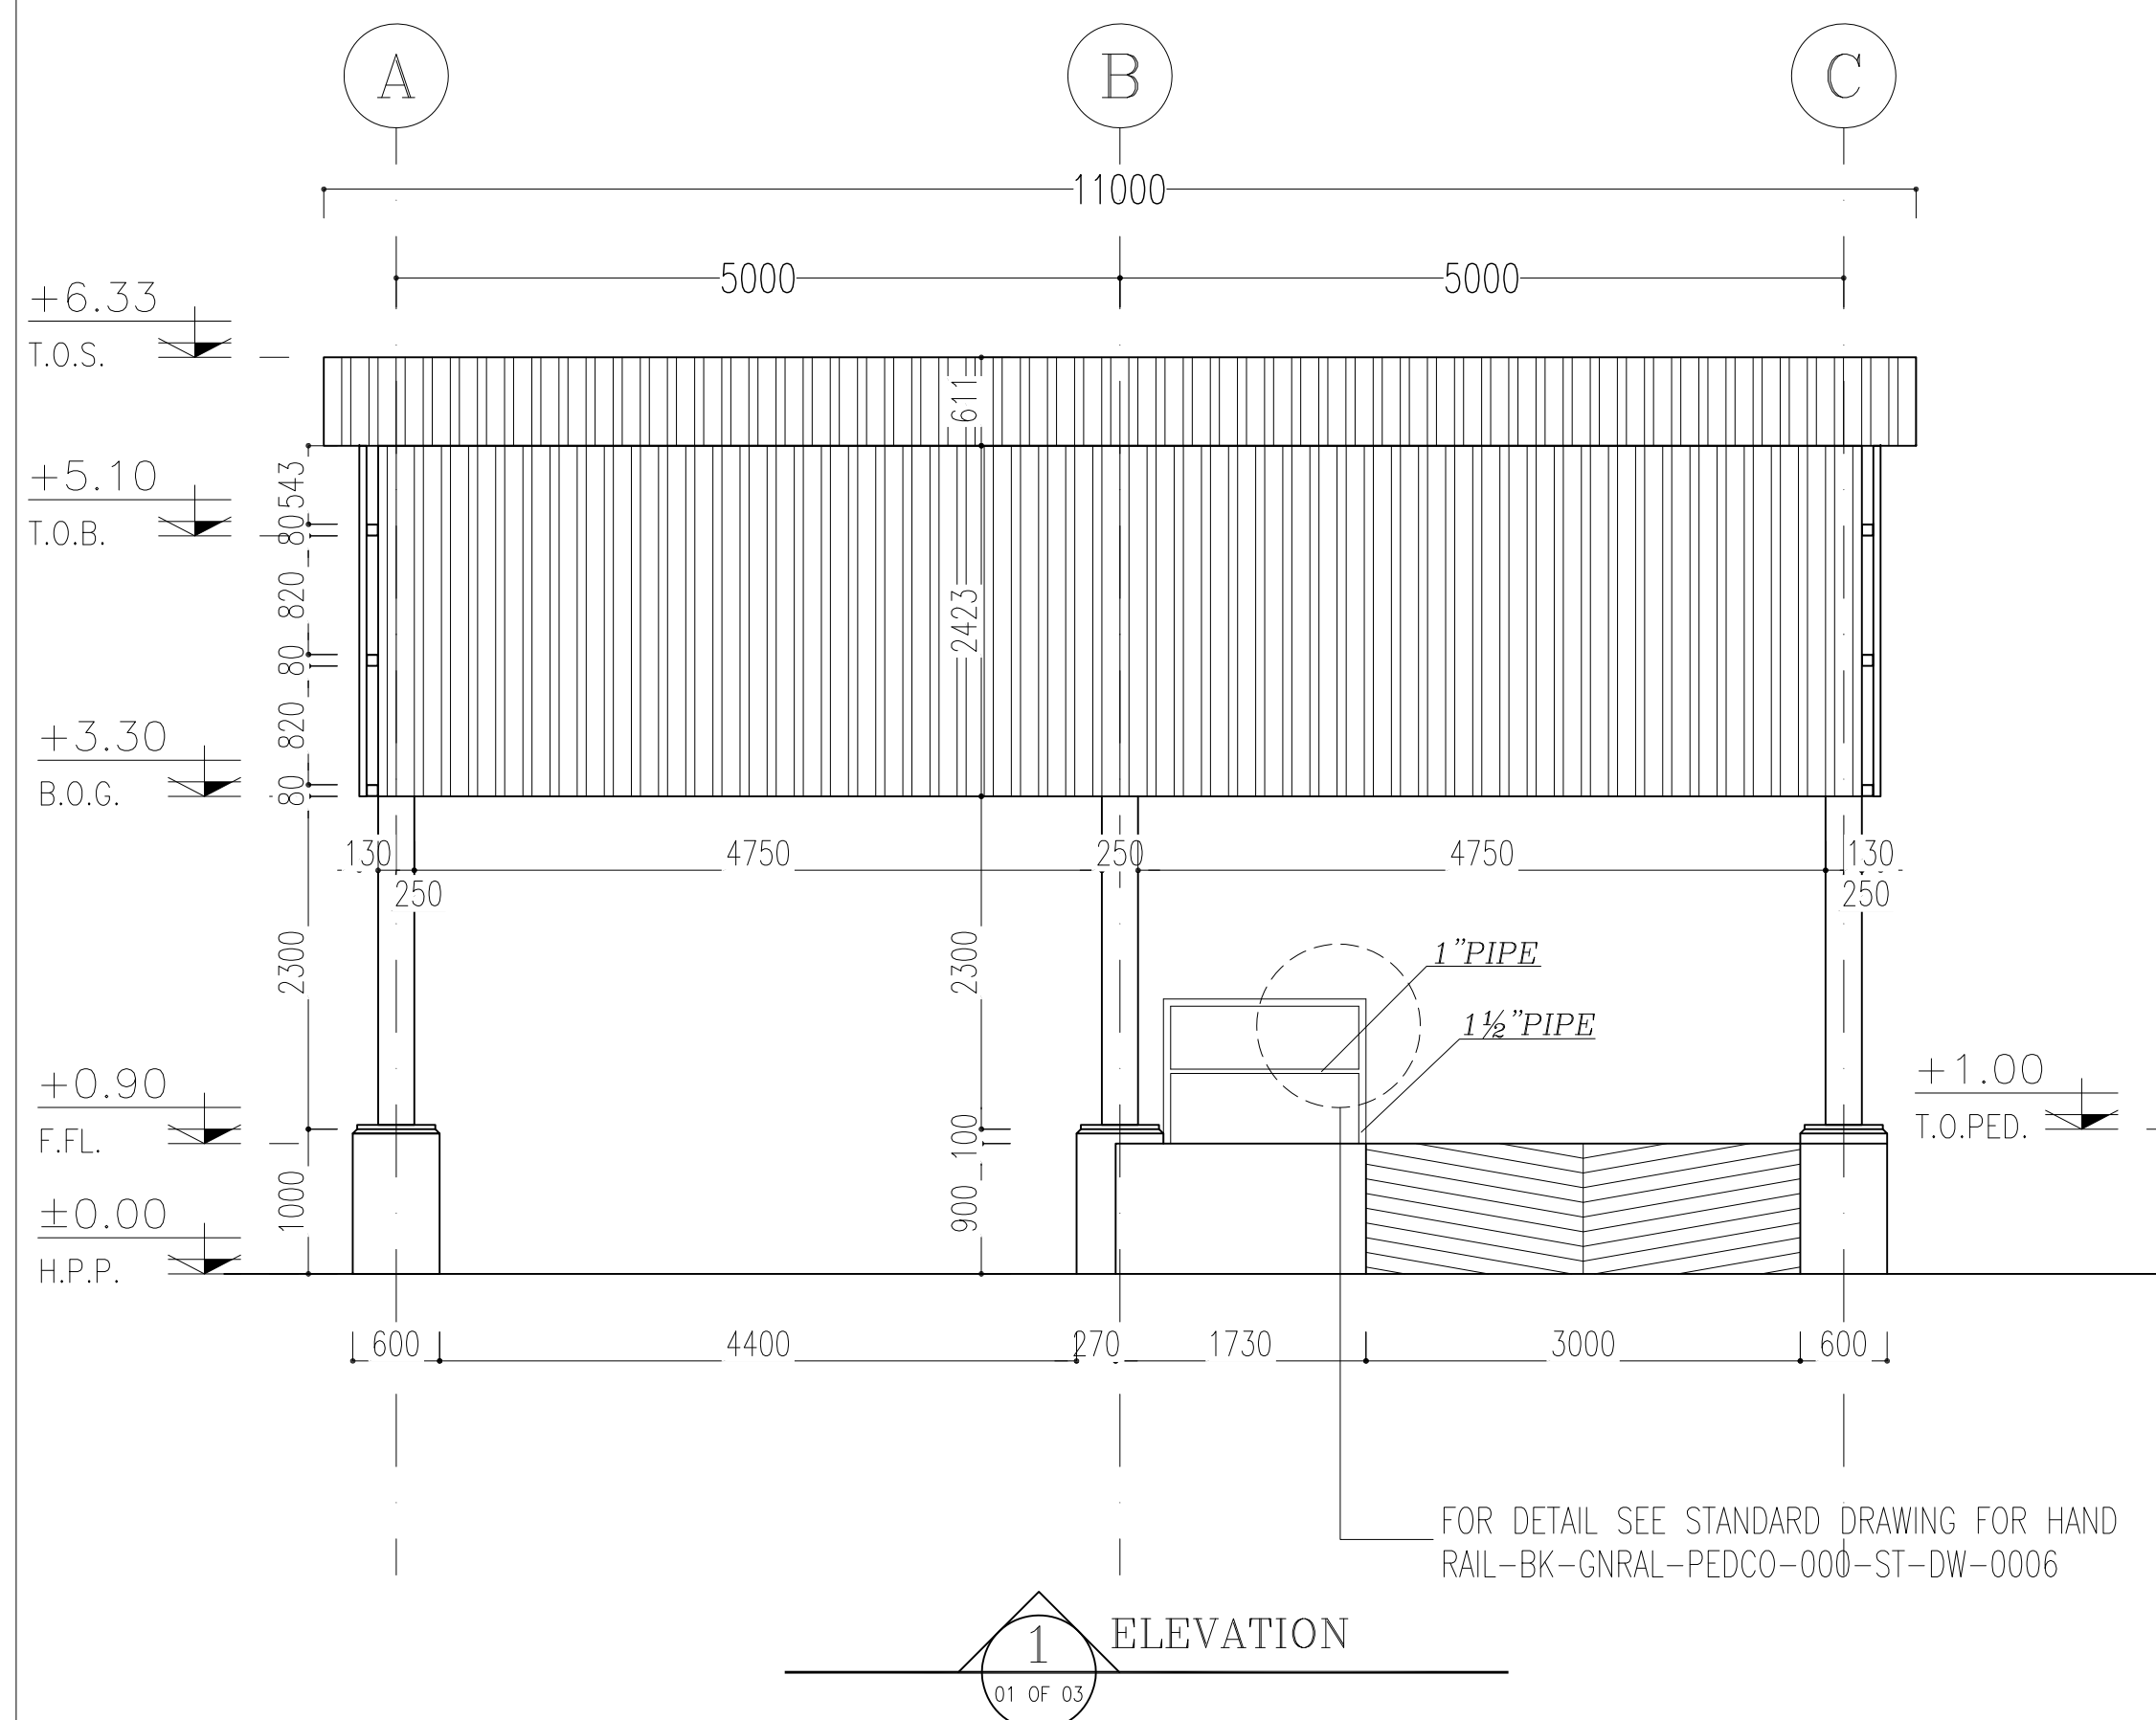

NOTES


1. ALL DIMENSIONS ARE IN MILLIMETER & ALL ELEVATIONS ARE IN METER.
2. ALL DIMENSIONS AND ELEVATIONS SHALL BE CHECKED BY THE CONTRACTOR PRIOR TO CONSTRUCTION.
3. CONTRACTOR SHALL COMPLY ALL ARCHITECTURAL, MECHANICAL, ELECTRICAL, PIPING AND STRUCTURAL DRAWINGS AND IN CASE OF ANY CONFLICTS OR DISCREPANCY, INFORM THE ENGINEER.
4. ALL MATERIALS ARE SELECTED FROM THE HIGHEST QUALITY AND SHALL BE APPROVED BY THE CLIENT.
5. ALL OPENINGS FOR PIPING/CABLEING AND HVAC OPENINGS SHALL BE CONSIDERED AS PER RELATED DRAWINGS BEFORE CONSTRUCTION.
6. ALL INTERNAL SLOPES FOR FLOOR DRAINS ARE 1% UNLESS STATED.
7. FINISH GRADING LEVEL (F.G.L.) = +11.20 (M.S.L.) ± 0.00 (LOCAL)


| LEGEND | |
|--------------------------------------|-------------------------------------------------------------------------------------|
| CORRUGATED METAL SHEET THK. = 0.75mm |  |

| | | | |
|----------|-------------------------|----------|-----------------|
| F.F.L. | FINISHED FLOOR | T.O.B. | TOP OF BEAM |
| T.O.W.A | TOP OF WALKWAY | T.O.R. | TOP OF ROOF |
| F.G.L. | FINISH GRADING LEVEL | B.O.R. | BOTTOM OF ROOF |
| H.P.P. | HIGHEST POINT OF PAVING | B.O.G. | BOTTOM OF GIRT |
| T.O.FOU. | TOP OF FOUNDATION | T.O.PED. | TOP OF PEDESTAL |
| T.O.C. | TOP OF CEILING | T.O.S | TOP OF SHELTER |

| REFERENCE DRAWING | DRG. No. |
|---------------------------------------------------------------|-------------------------------|
| ROAD, PAVING AND PLANT FINISH GRADING LAYOUT & SECTIONS | BK-GCS-PEDCO-120-CV-PY-0005 |
| FOUNDATION DRAWING FOR CHEMICAL INJECTION AND STORAGE SHELTER | BK-GCS-PEDCO-120-ST-DW-0057 |
| STRUCTURAL DRAWING FOR CHEMICAL INJECTION AND STORAGE SHELTER | BK-GCS-PEDCO-120-ST-DW-0058 |
| STANDARD DRAWING FOR ARCHITECTURAL DETAILS | BK-CNRAI-PEDCO-000-ST-DW-0006 |
| UNIT PLAN PLANT DRAWING | BK-GCS-PEDCO-120-PI-PY-0001 |

| |
|----------|
| KEY PLAN |
|----------|

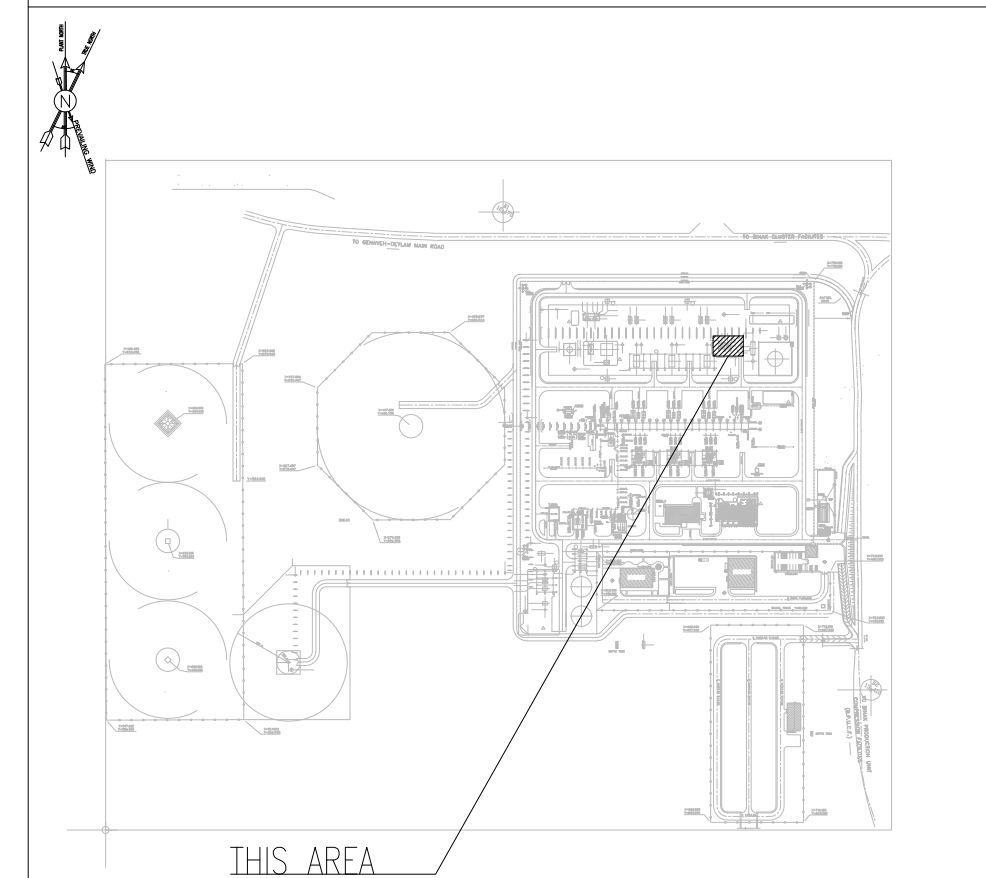[illegible]

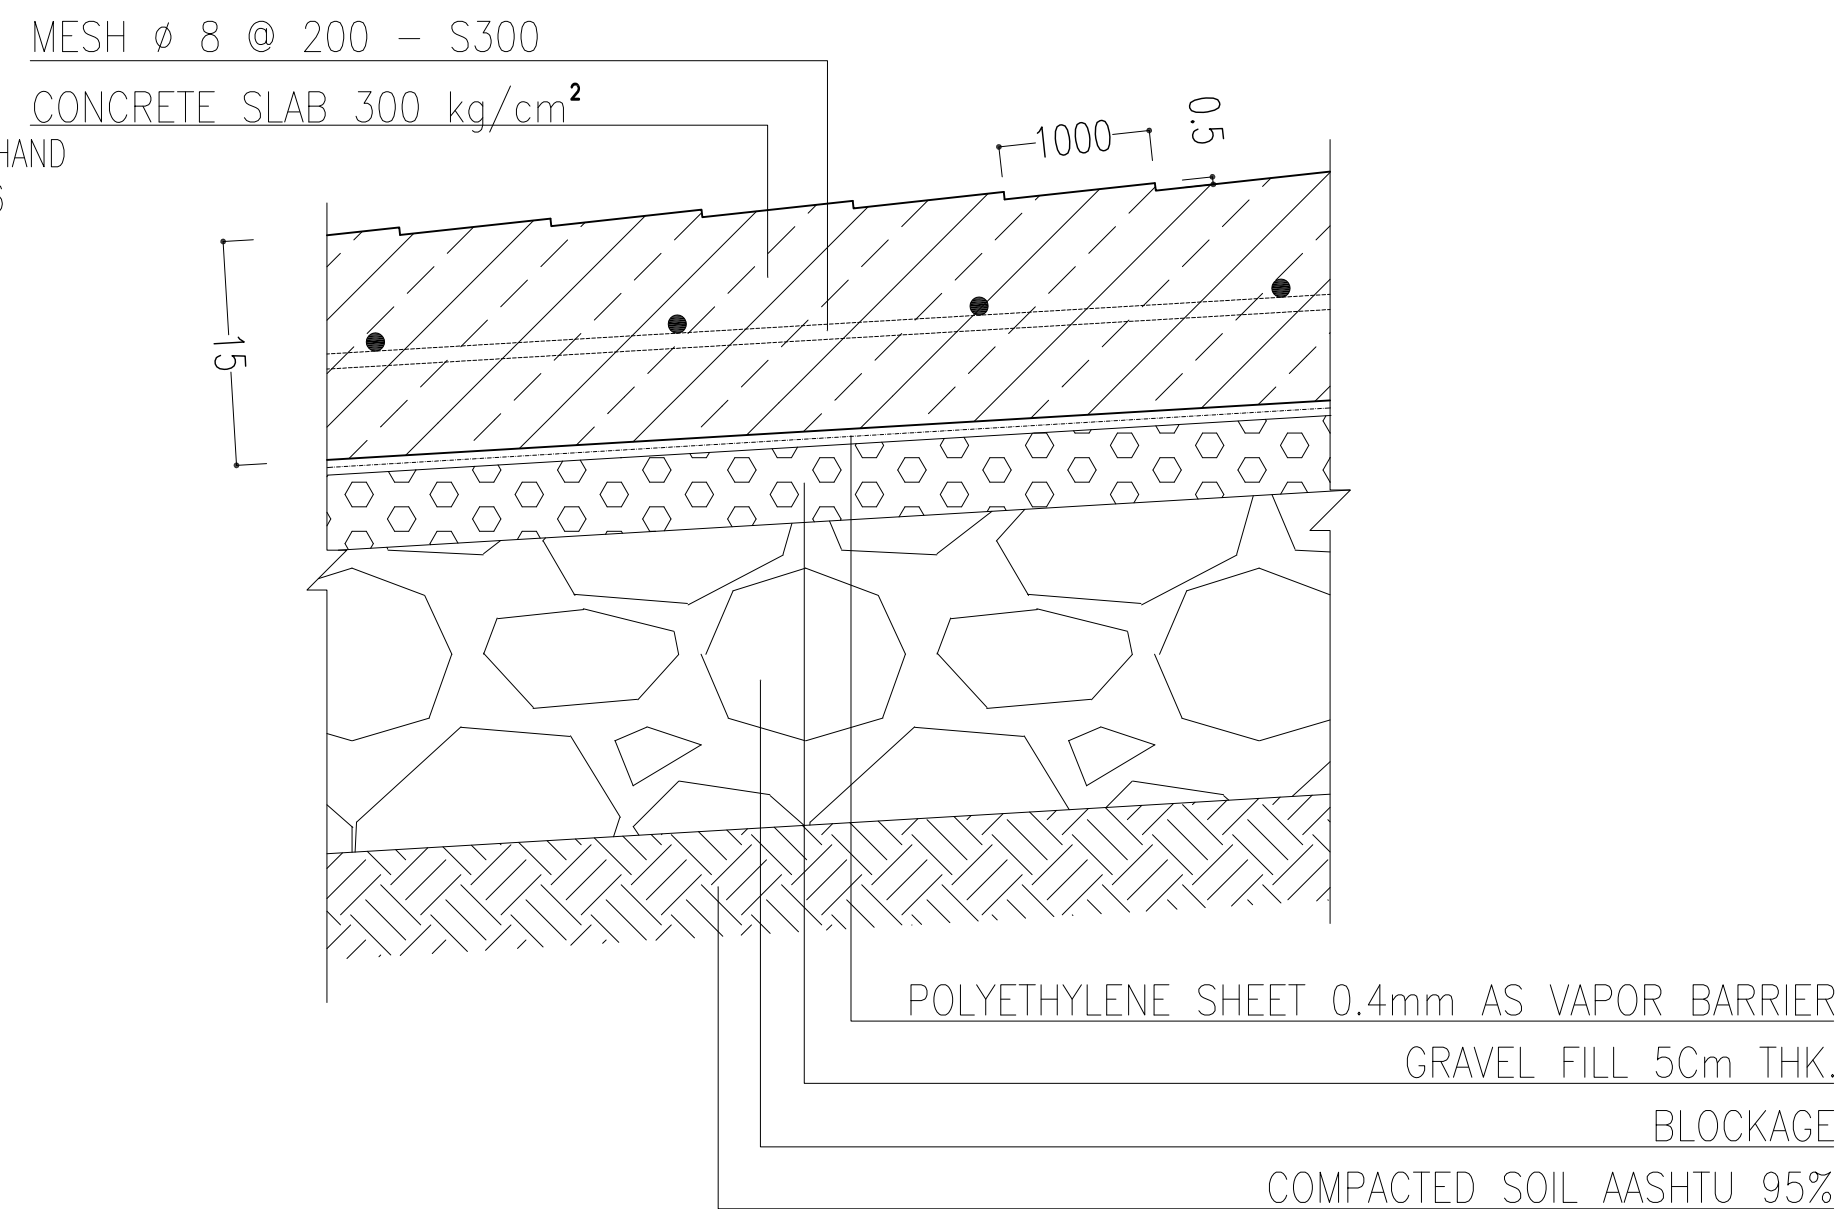


NOTES

1. ALL DIMENSIONS ARE IN MILLIMETER & ALL ELEVATIONS ARE IN METER.
2. ALL DIMENSIONS AND ELEVATIONS SHALL BE CHECKED BY CONTRACTOR PRIOR TO CONSTRUCTION.
3. CONTRACTOR SHALL COMPARE ALL ARCHITECTURAL, MECHANICAL, ELECTRICAL, PIPING AND STRUCTURAL DRAWINGS AND IN CASE OF ANY CONFLICTS OR DISCREPANCY, INFORM THE ENGINEER.
4. ALL MATERIALS TO BE SELECTED FROM THE HIGHEST QUALITY AVAILABLE AND BE APPROVED BY THE CLIENT.
5. ALL OPENINGS FOR PIPING/CAULING AND HVAC OPENINGS SHALL BE CONSIDERED AS PER RELATED DRAWINGS BEFORE CONSTRUCTION.
6. ALL INTERNAL SLOPES FOR FLOOR DRAINS ARE 1% UNLESS STATED.
7. FINISH GRADE LEVEL (F.G.L.) = +11.20 (M.S.L) = ±0.00 (LOCAL).

LEGEND


CORRUGATED METAL SHEET THK. = 0.75mm

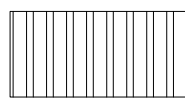

| | | | |
|----------|-------------------------|----------|-----------------|
| F.F.L. | FINISHED FLOOR | T.O.B. | TOP OF BEAM |
| T.O.WA | TOP OF WALKWAY | T.O.R. | TOP OF ROOF |
| F.G.L. | FINISH GRADING LEVEL | B.O.R. | BOTTOM OF ROOF |
| H.P.P. | HIGHEST POINT OF PAVING | B.O.G. | BOTTOM OF GIRT |
| T.O.FOU. | TOP OF FOUNDATION | T.O.PED. | TOP OF PEDESTAL |
| T.O.C. | TOP OF CEILING | T.O.S | TOP OF SHELTER |

| REFERENCE DRAWING | DRG. No. |
|---------------------------------------------------------------|------------------------------|
| ROAD, PAVING AND PLANT FINISH GRADING LAYOUT & SECTIONS | BK-GCS-PEDCO-120-CV-PY-0005 |
| FOUNDATION DRAWING FOR CHEMICAL INJECTION AND STORAGE SHELTER | BK-GCS-PEDCO-120-ST-DW-0057 |
| STRUCTURAL DRAWING FOR CHEMICAL INJECTION AND STORAGE SHELTER | BK-GCS-PEDCO-120-ST-DW-0058 |
| STANDARD DRAWING FOR ARCHITECTURAL DETAILS | BK-GNRL-PEDCO-000-ST-DW-0006 |
| UNIT PLAT PLAN DRAWING | BK-GCS-PEDCO-120-PI-PY-0001 |
| | |
| | |
| | |
| | |
| | |

KEY PLAN

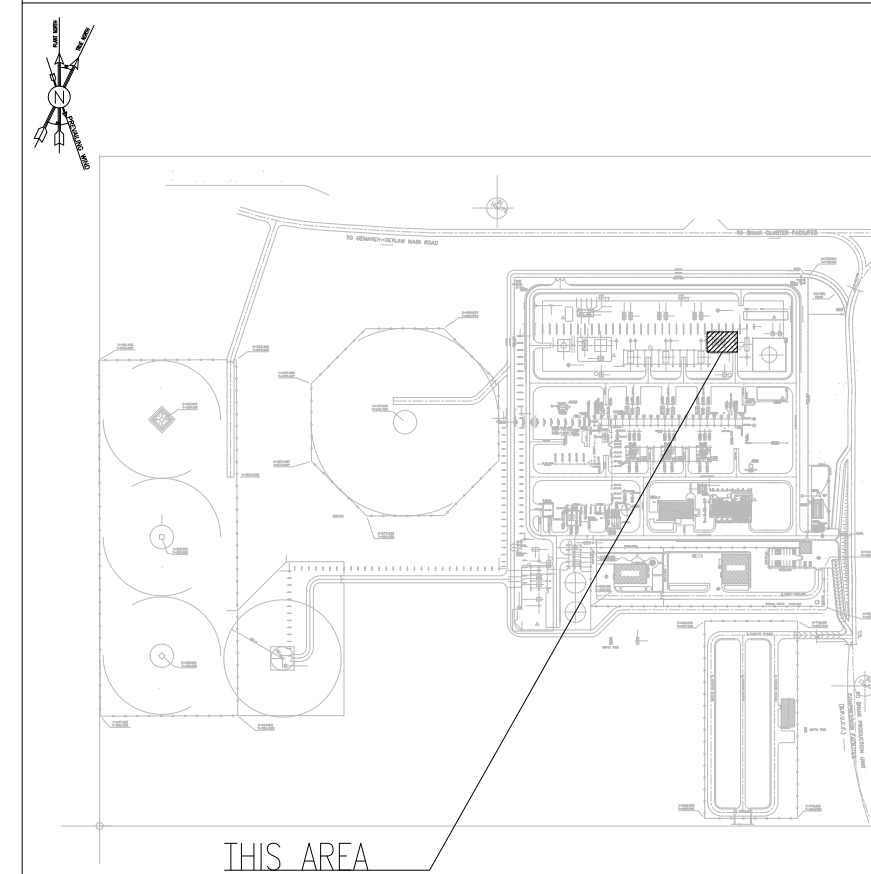[illegible]