

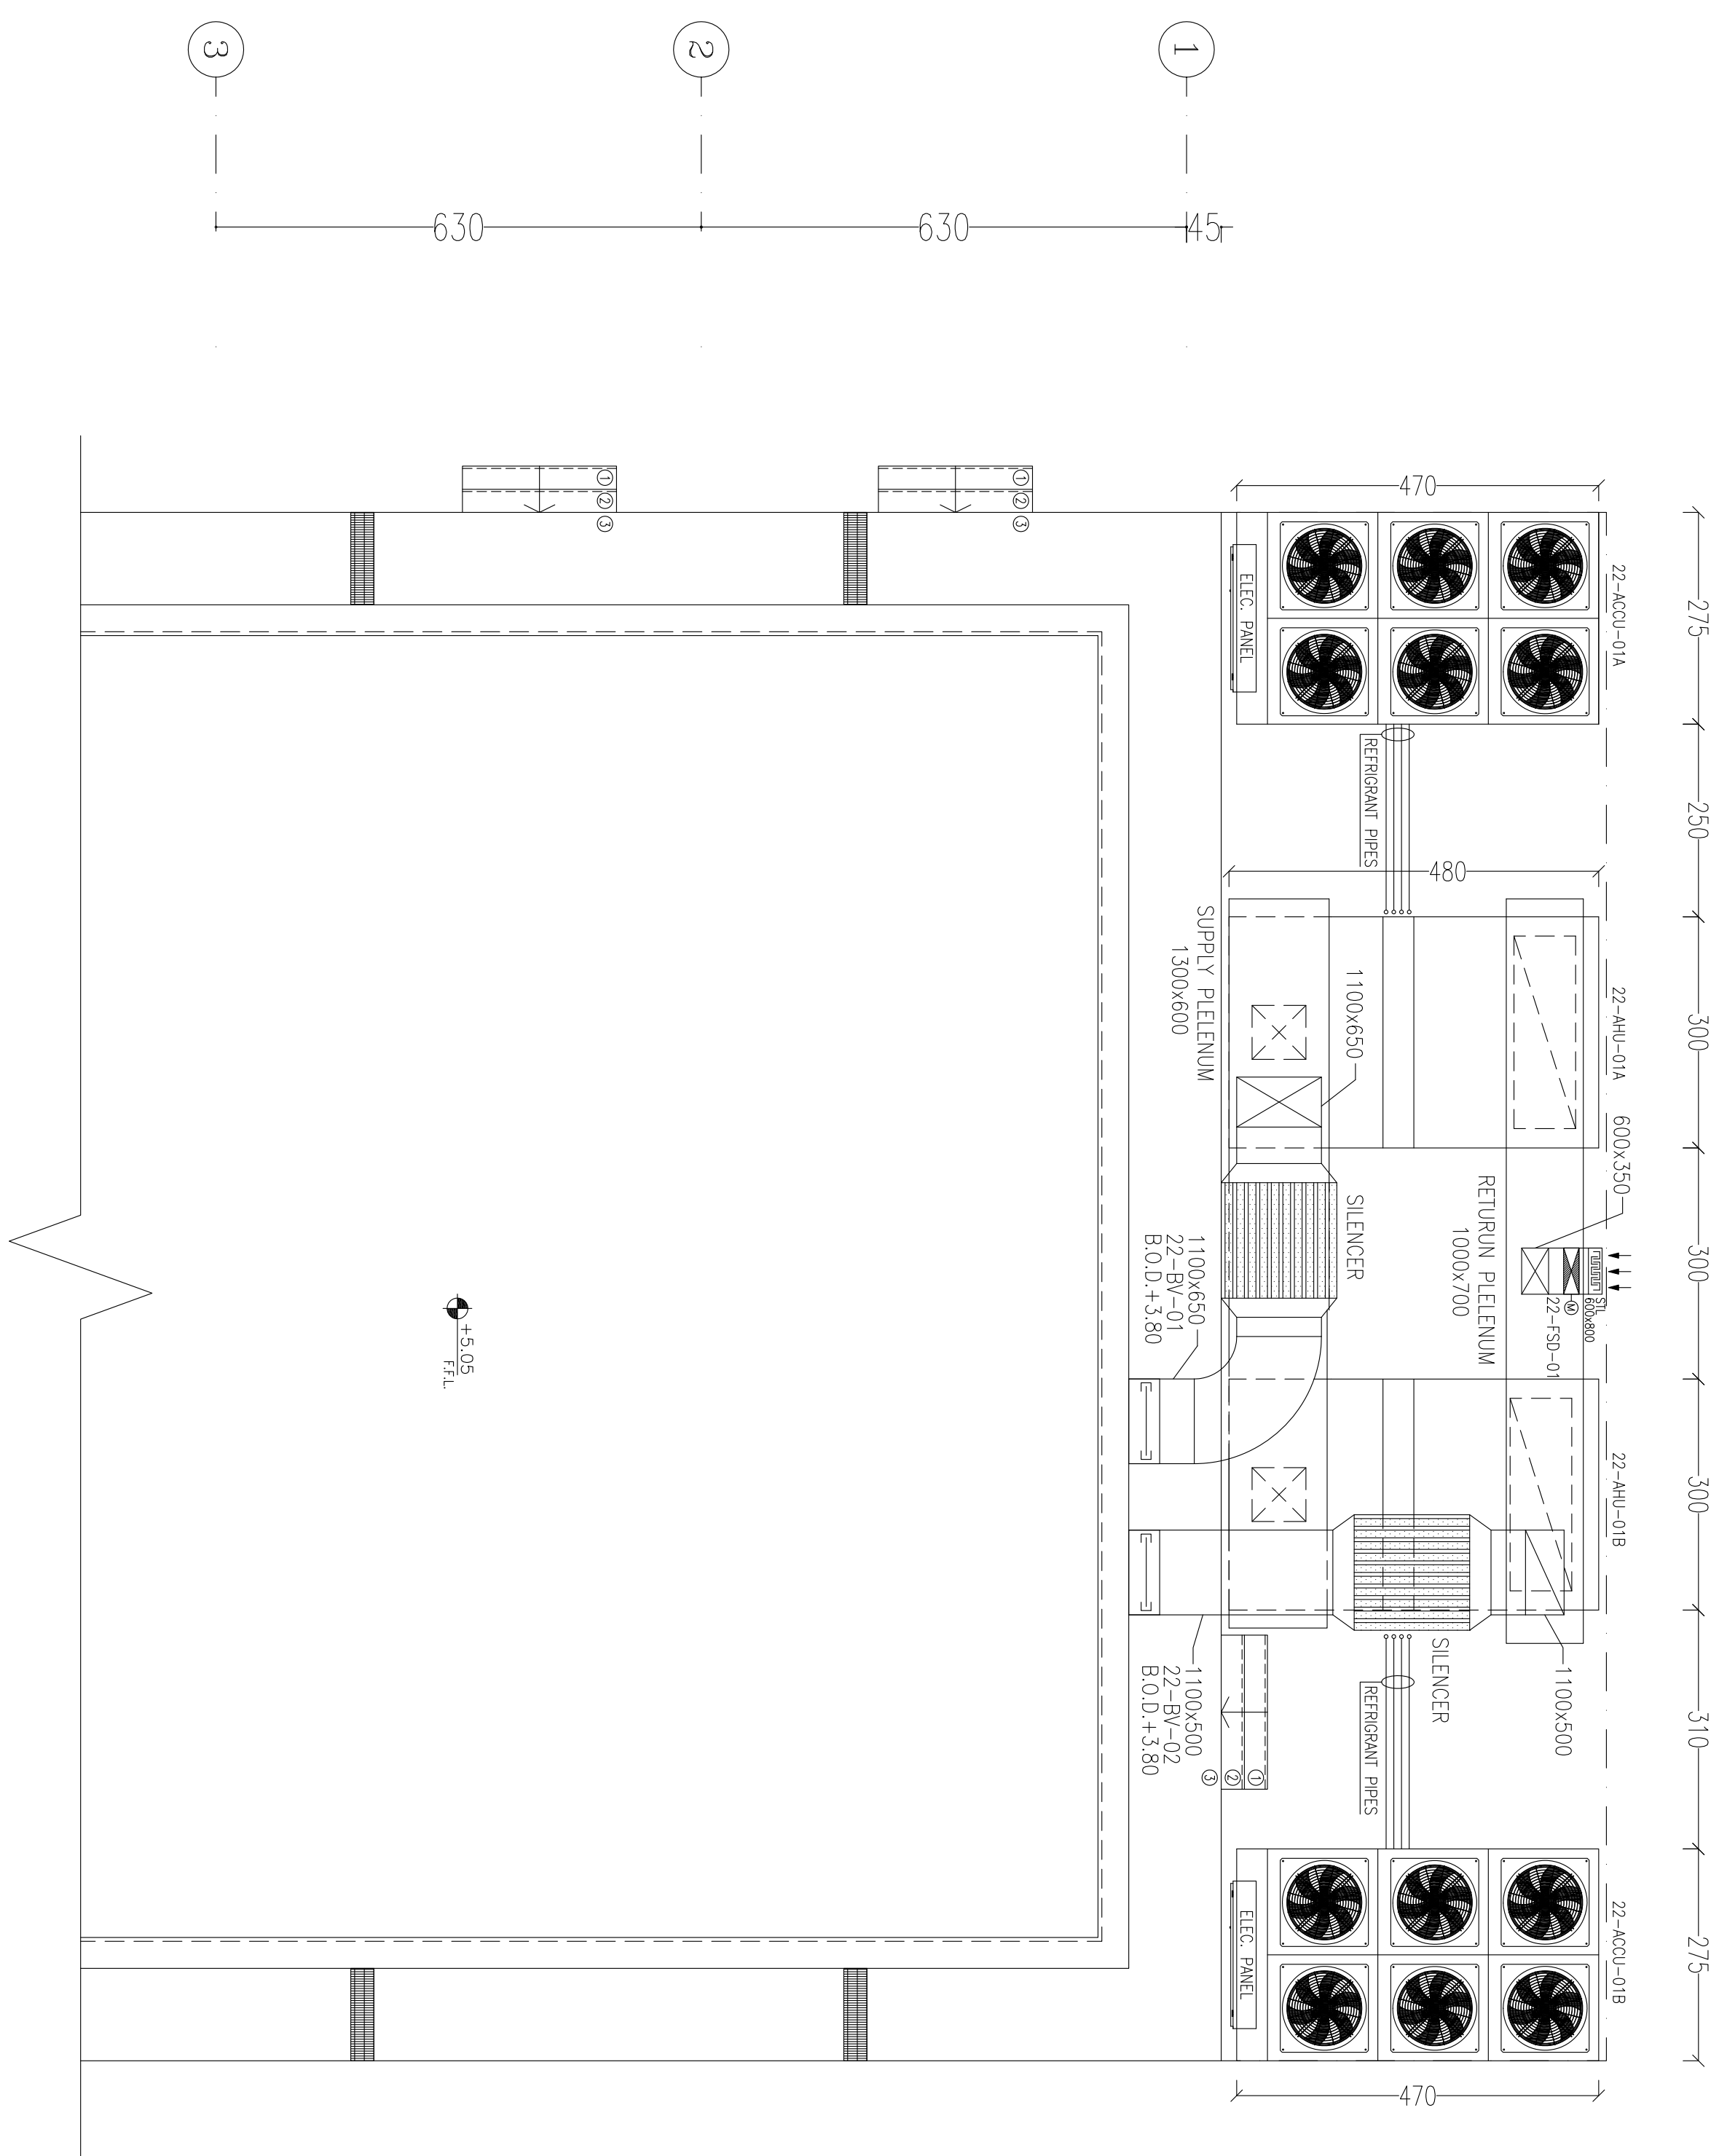


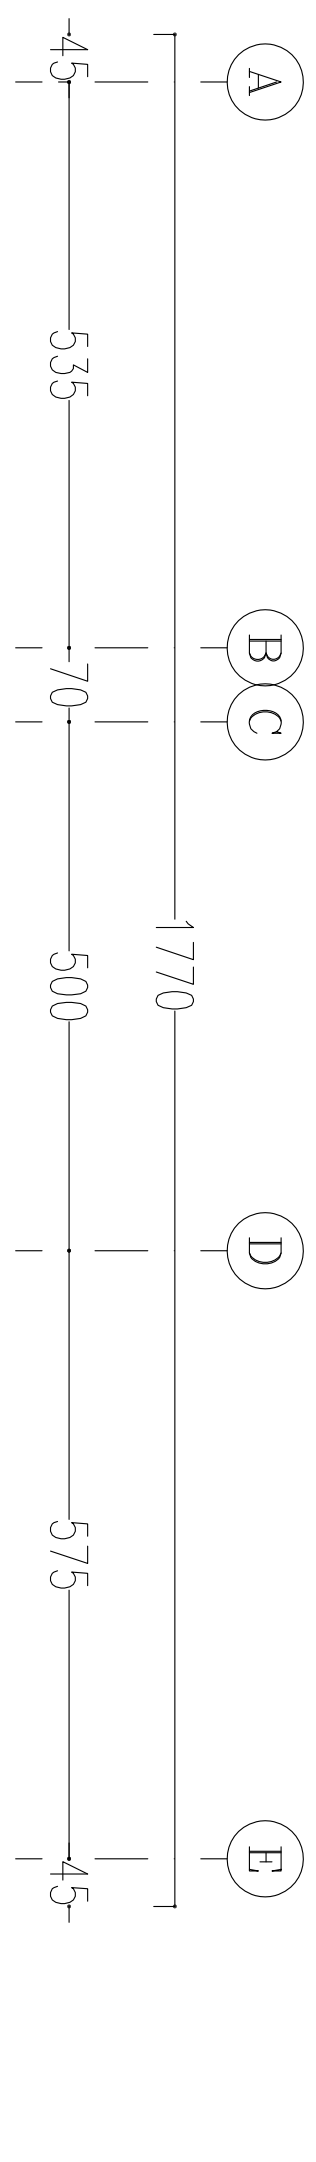

HVAC EQUIPMENT LAYOUT

SC1:50

PROJECT NO.: 971020									
PROJECT NAME: BINAQ OILFIELD DEVELOPMENT SURFACE FACILITIES GAS COMPRESSOR STATION									
EPC CONTRACTOR: BPD/BPC CONTRACTOR (CO):									
HIRCAN ENERGY - DESIGN & INSPECTION									
PETROIRAN DEVELOPMENT COMPANY									
DRAWING TITLE: HVAC EQUIPMENT LAYOUT & SECTION FOR CONTROL BUILDING									
SCALE	SIZE	DRAWING NO.	SHEET NO.	REV.	BUDGET REF.	LOCATION	SIZE CLASS	SERIAL NO.	SHEET REVISION
AS SHOWN	A1	BK-GCS-PEDCO-120-HV-PY-0002	01 OF 01	D00	053-073-8194	F	4	B	708871

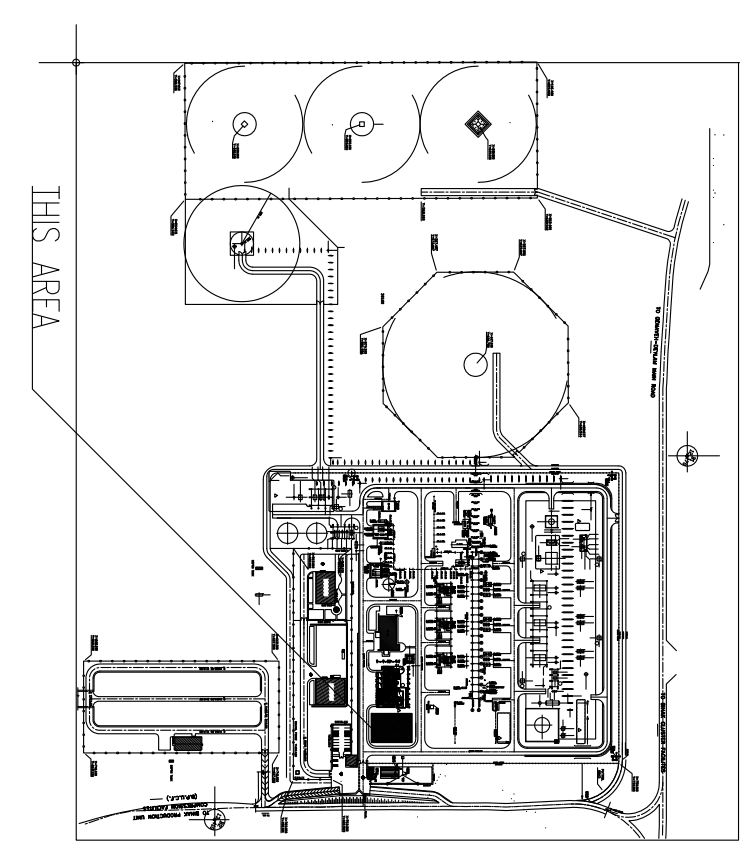

REFERENCE DRAWING		DRG. No.
HVAC FLOORPLAN FOR CONTROL BUILDING		BK-GCS-PEDCO-120-HV-PY-0001
STANDARD DRAWING FOR HVAC & PLUMBING		BK-CNBAL-PEDCO-000-HV-DW-0001
STANDARD & LEGEND FOR HVAC & PLUMBING		BK-CNBAL-PEDCO-000-HV-DW-0002
HVAC System Base Plan For Control Building		BK-GCS-PEDCO-120-HV-PY-0003

NOTES	
THIS DRAWING WILL BE CHECKED AFTER RECEIVING FINAL VENDOR DATA	
LEGEND	
FOR LEGEND REFER TO BK-CNBAL-PEDCO-000-HV-DW-0002	