
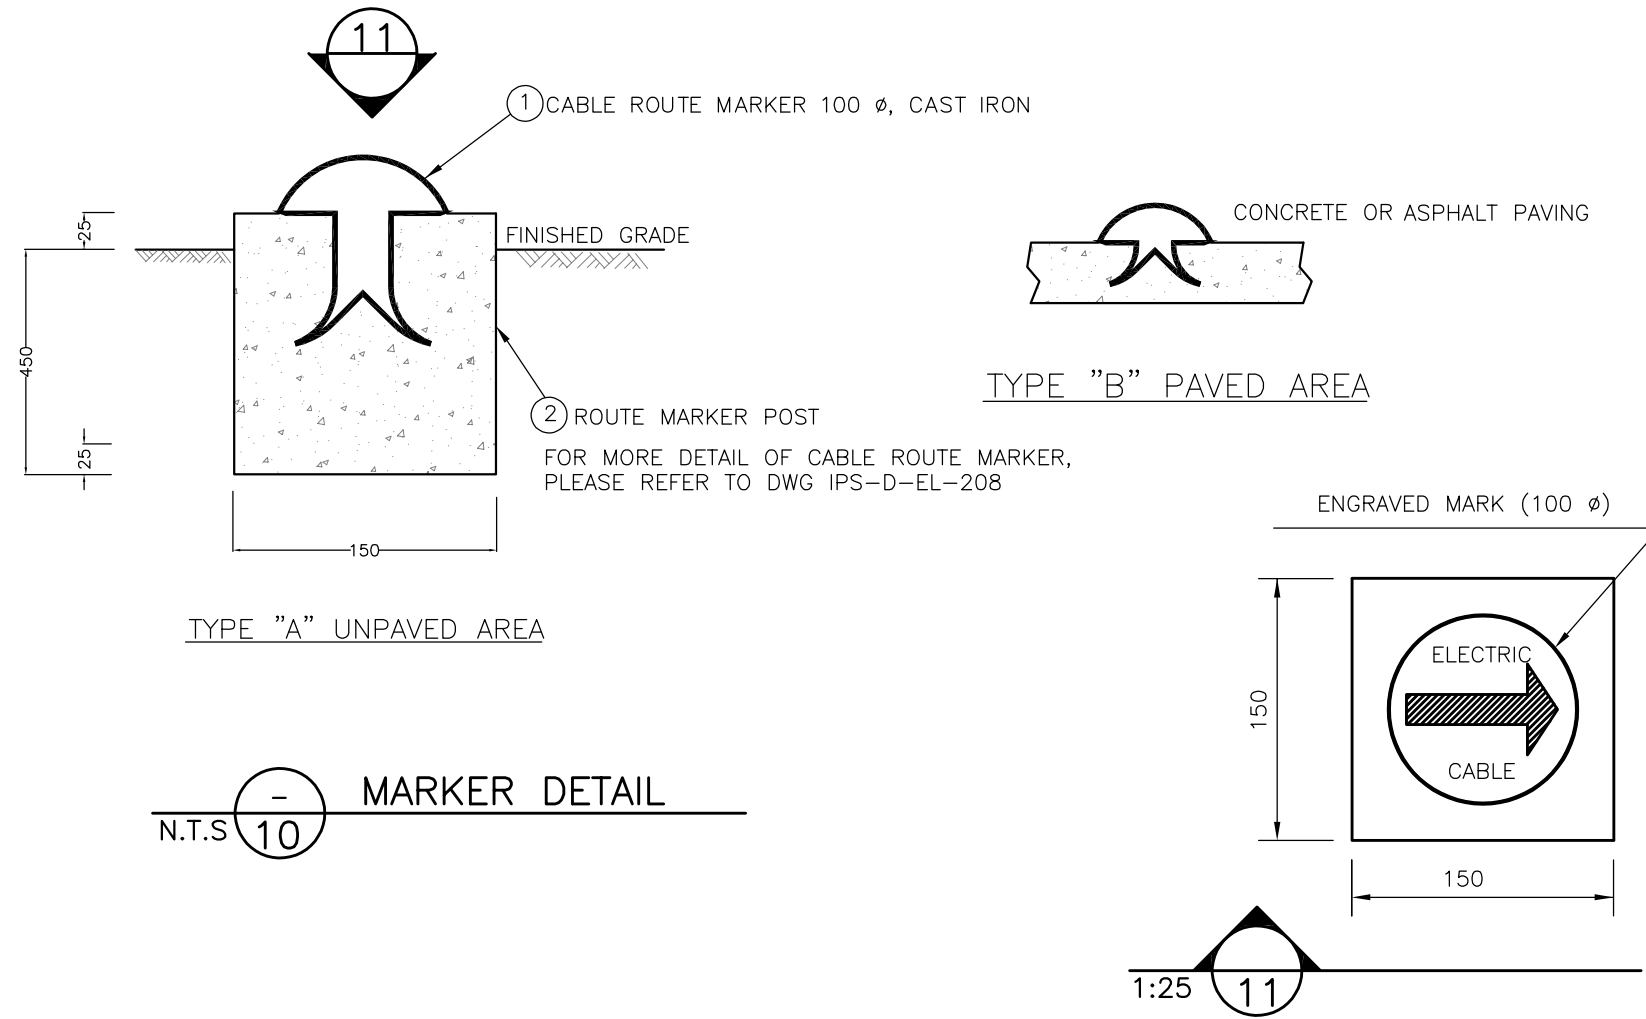
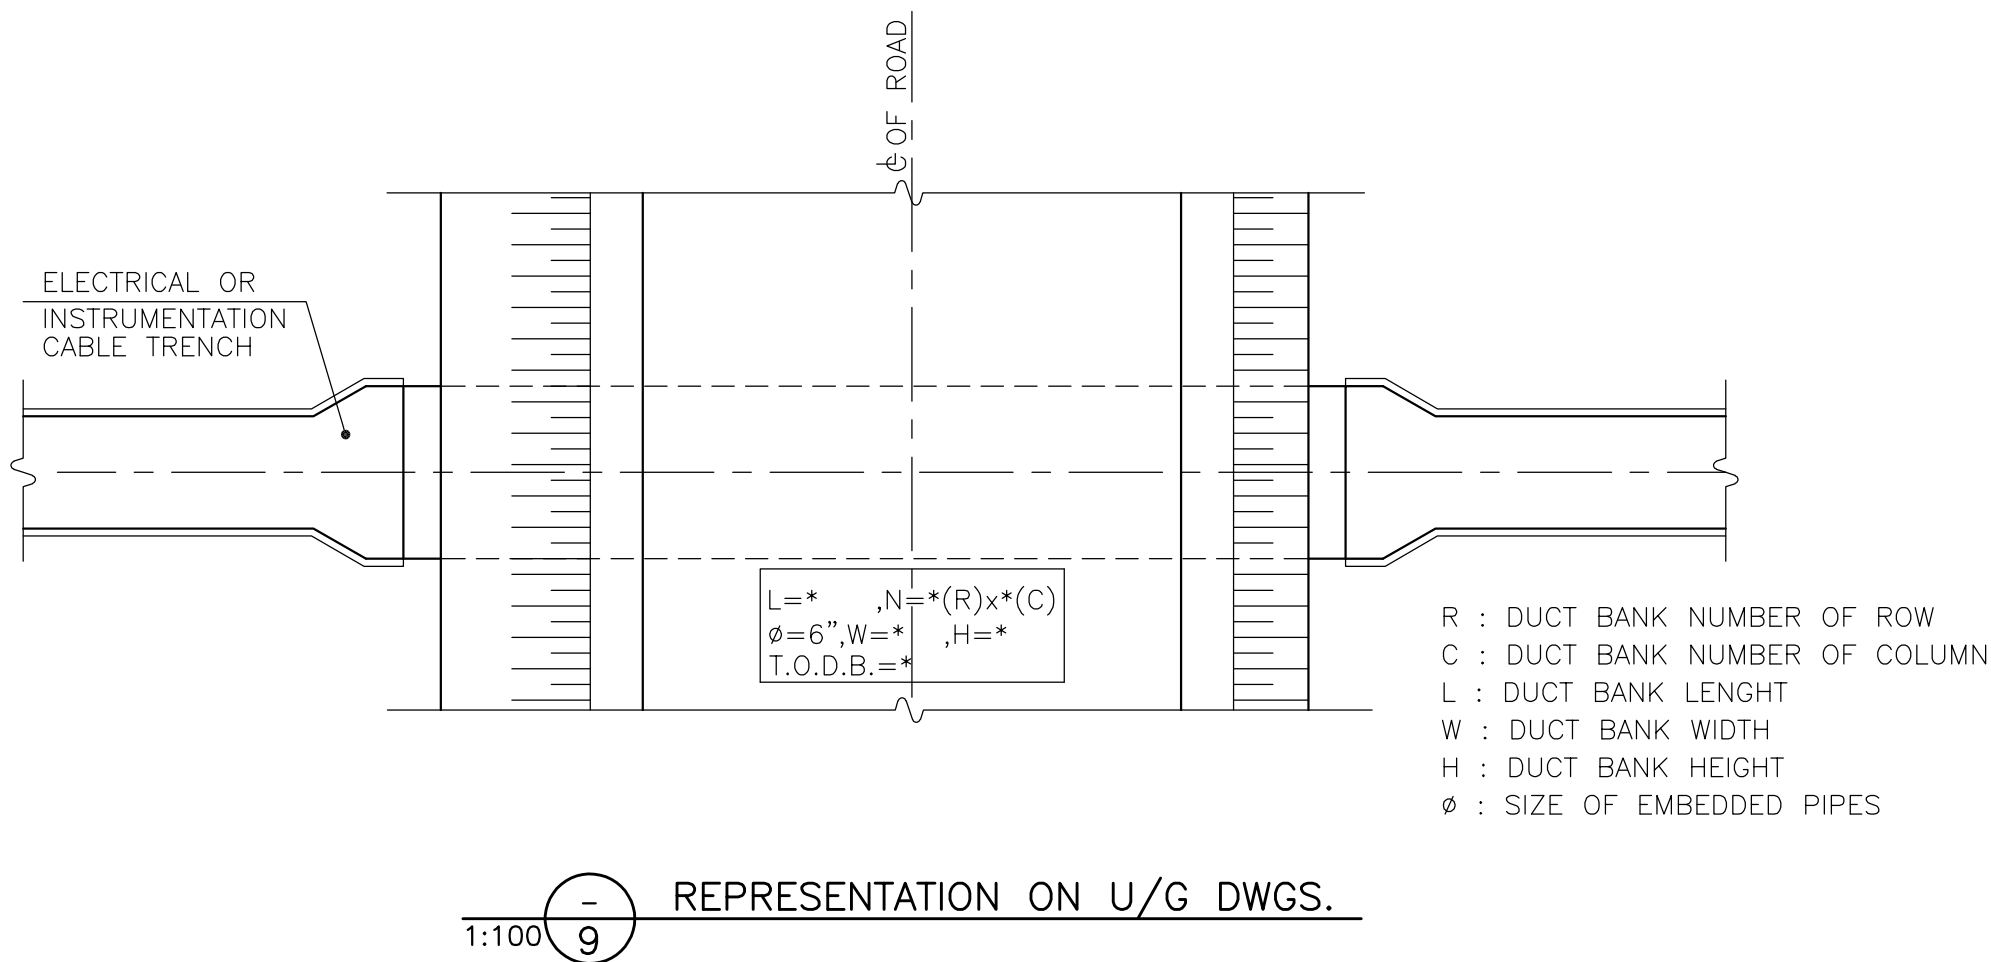
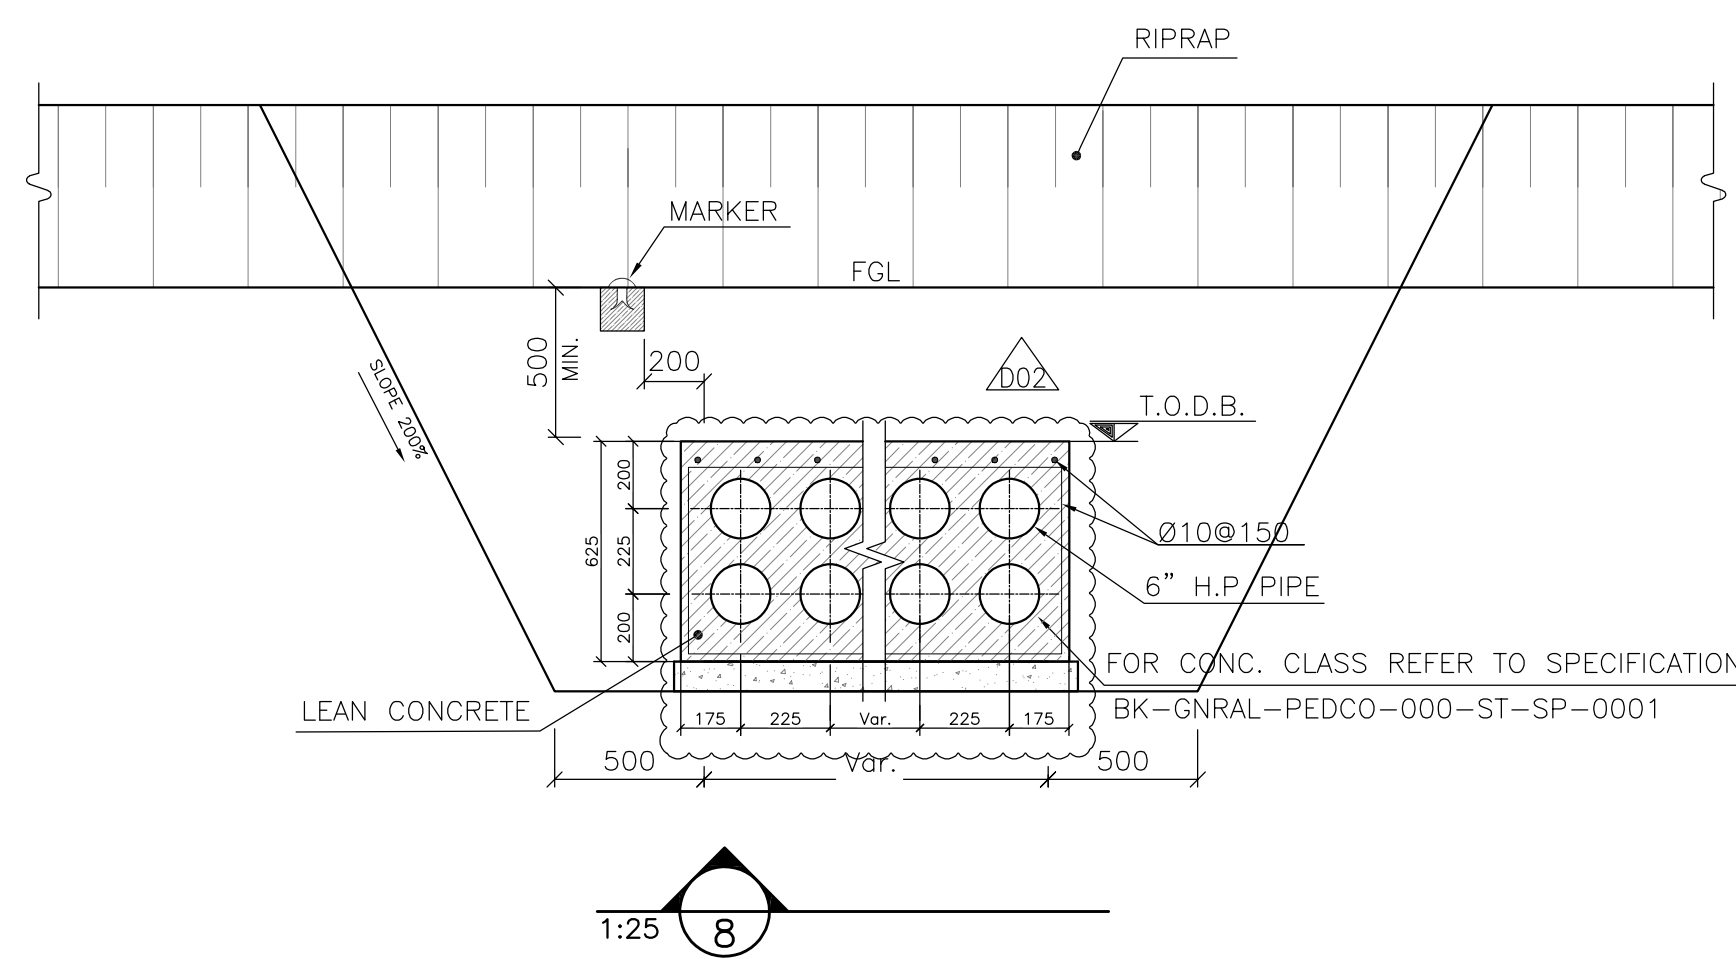
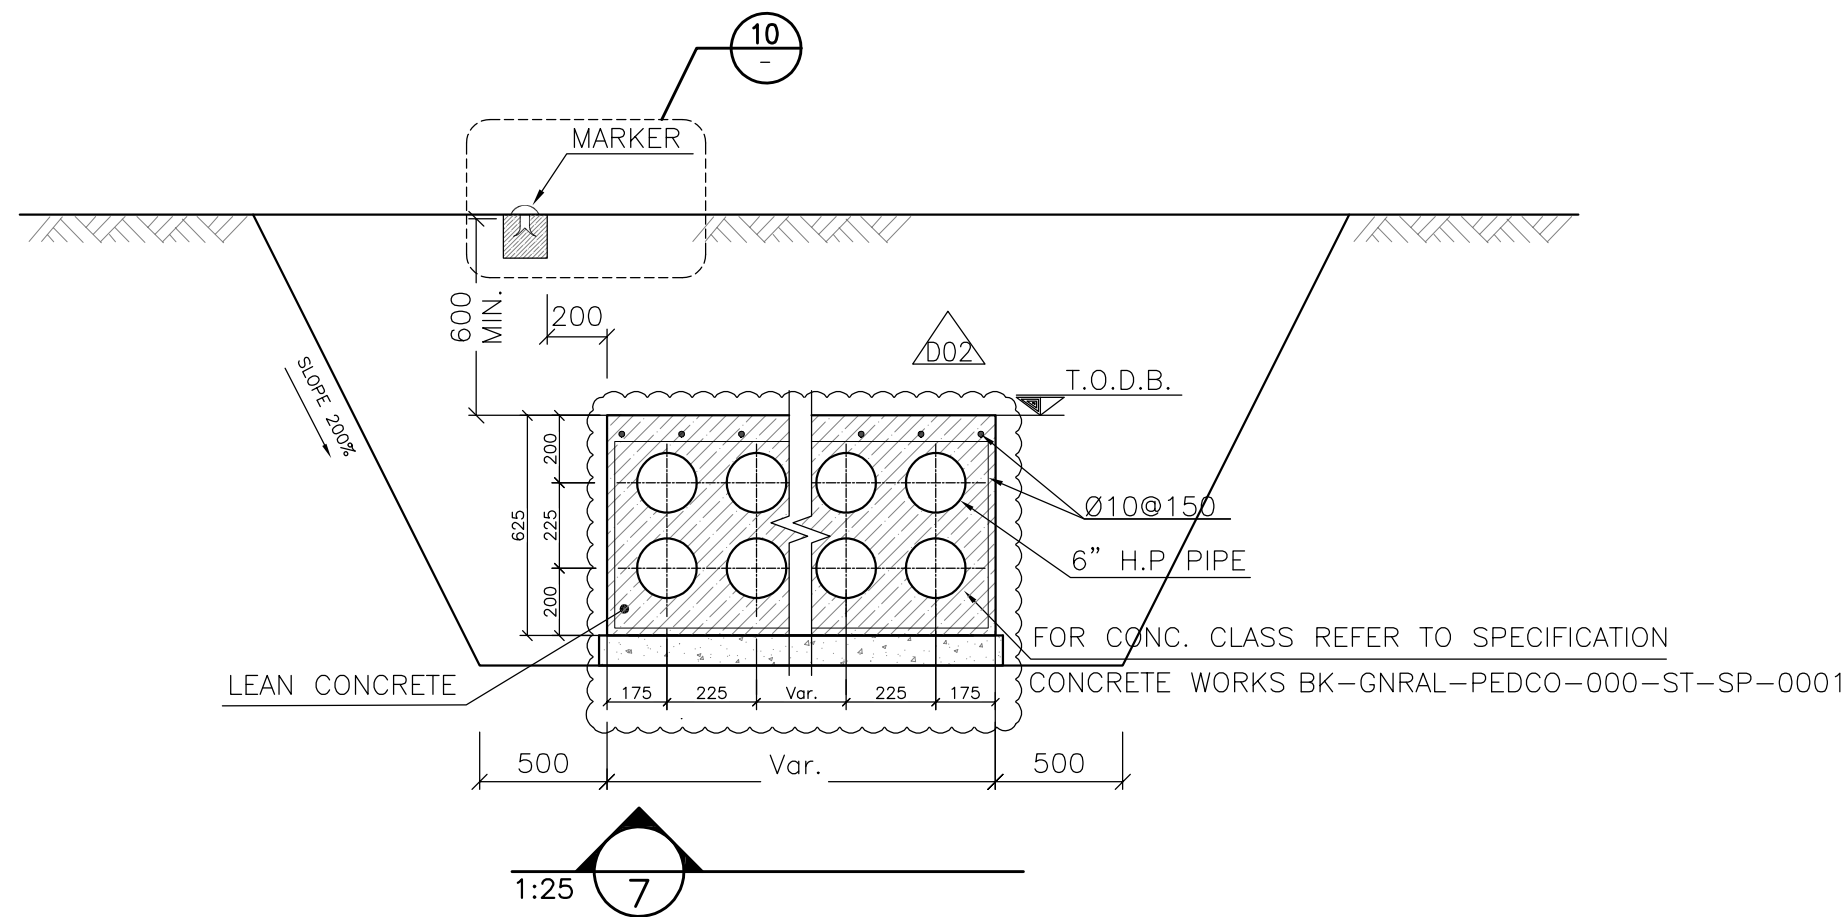
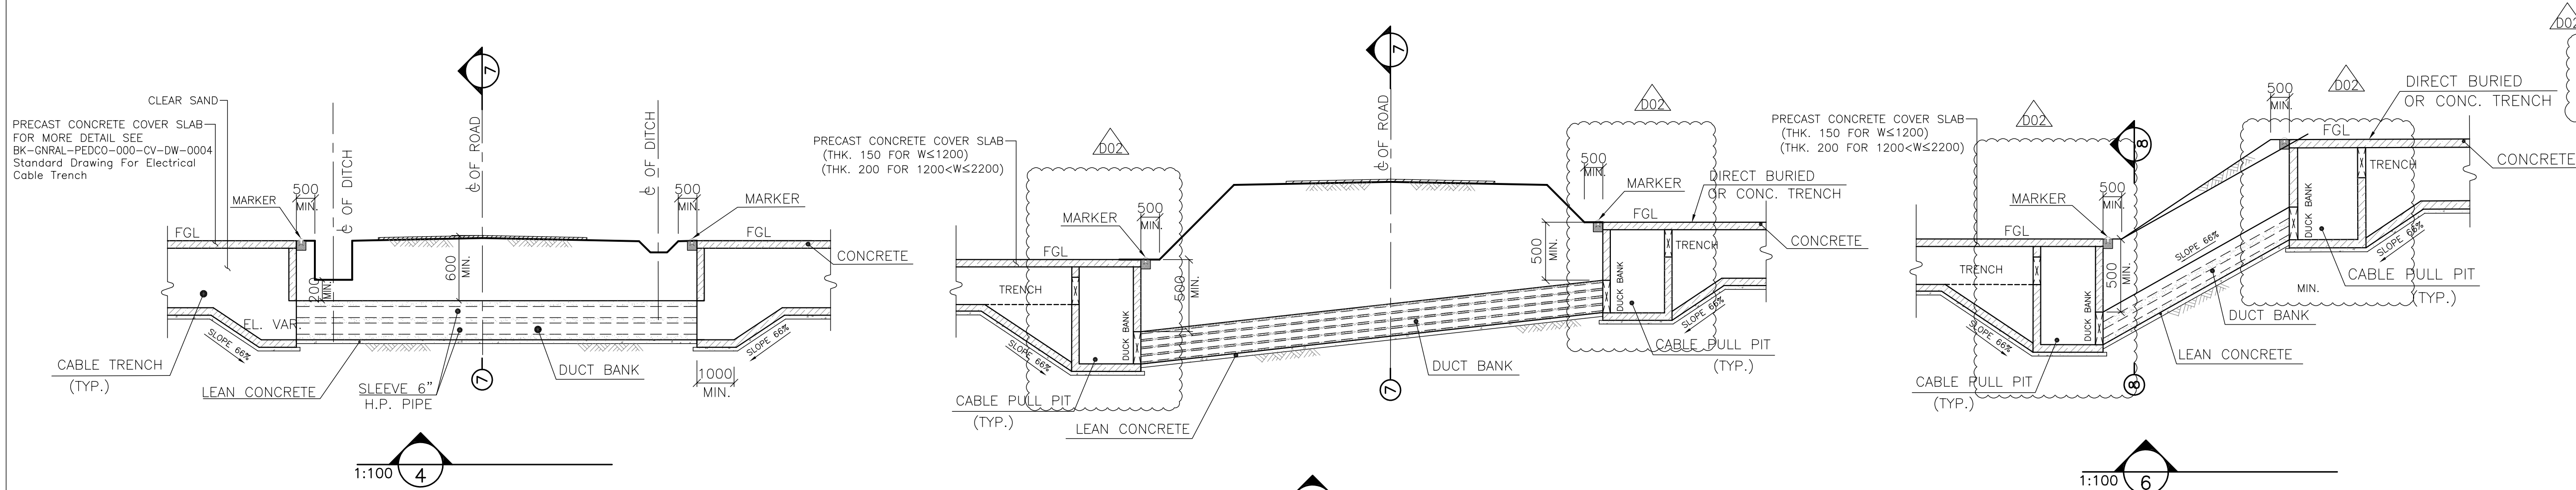


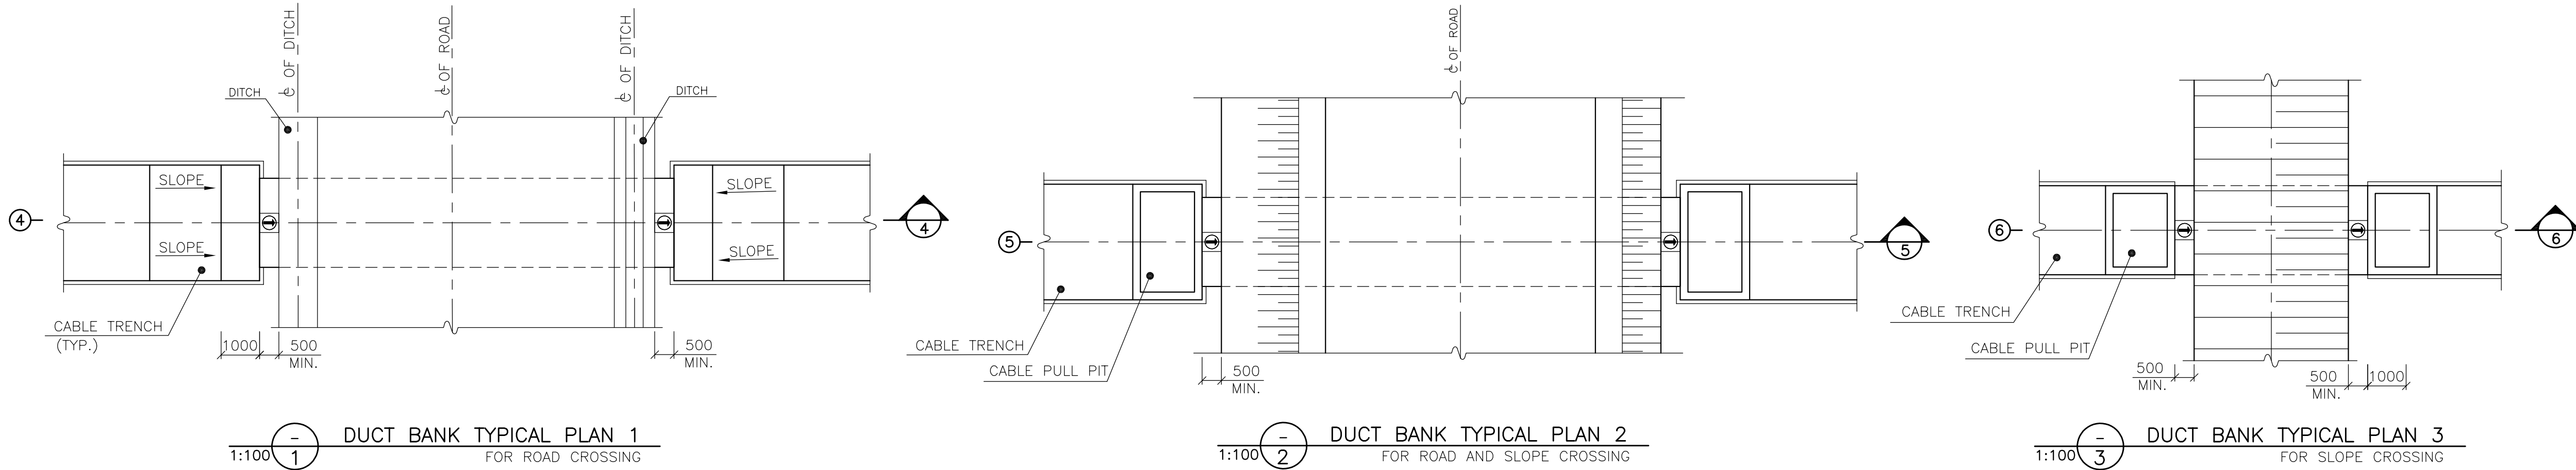





- NOTES
- ALL DIMENSIONS ARE IN MILLIMETER UNLESS OTHERWISE STATED.
 - ACCORDING TO THE SPECIFICATION OF CONCRETE WORKS: "BK-GNRL-PEDCO-000-ST-SP-0001", 28 DAYS CHARACTERISTIC COMPRESSIVE STRENGTH OF MAIN CONCRETE IS 30 MPa (ON CYLINDRICAL SPECIMEN).
 - ACCORDING TO THE SPECIFICATION OF CONCRETE WORKS: "BK-GNRL-PEDCO-000-ST-SP-0001", 28 DAYS CHARACTERISTIC COMPRESSIVE STRENGTH OF LEAN CONCRETE IS 10 MPa (ON CYLINDRICAL SPECIMEN).
 - REINFORCING BARS SHALL BE 5400 ACCORDING TO: ISIRI 3132 AND INBC9 WITH MINIMUM TENSILE YIELD STRENGTH 400 N/mm².
 - ALL REINFORCEMENT TO HAVE MIN. 50 mm COVER.
 - PORTLAND CEMENT TYPE II SHALL BE USED. THE TYPE OF CEMENT SHALL BE REFERRED TO GEOTECHNICAL INVESTIGATION REPORT.
 - THE EDGES OF REINFORCED CONCRETE SLAB SHALL BE BEARED BY VIRGIN GROUND WHEREVER PRACTICALLY POSSIBLE.
 - PIPE BURIED DEPTH "H" SHALL BE MIN. 1200 FOR ROAD CROSSING. FOR "H" GREATER THAN 1800, LOAD BEARING SLAB IS NOT REQUIRED AND WARNING SLAB SHALL BE LOCATED OVER CHANNEL.
 - TOP OF SLAB SHALL BE MARKED AFTER CASTING & WHEN PLACED IN POSITION THE MARK SHALL FACE UPWARD.
 - PIPE SLEEVES SHALL BE COATED & WRAPPED FROM OUTSIDE.
 - SLEEVES SHOULD BE FABRICATED FROM CARBON STEEL.
 - CASING PIPE SHALL BE CARBON STEEL API 5LX-52.
 - SEE FOLLOWING TABLE:
- | GROUND NATURE | Tg θ | θ |
|----------------|------|-----------|
| VERY SOFT SOIL | 2:3 | MAX. 33.7 |
| SOFT SOIL | 1:1 | MAX. 45 |
| SEMI HARD SOIL | 3:2 | MAX. 56.3 |
| HARD SOIL | 3:1 | MAX. 71.6 |
| ROCKS | 4:1 | MAX. 76 |
- THE NUMBER OF SLEEVES (DRAWN IN DWG) IS FOR INFORMATION & THE EXACT NUMBER WILL BE FINALIZED DURING EXECUTIVE OPERATION WITH APPROVAL OF EMPLOYER REPRESENTATIVE.
 - COVER OF REINFORCEMENT BARS TO BE 75mm

LEGEND AND ABBREVIATION	
	REINFORCED CONCRETE
	LEAN CONCRETE
	BACKFILL
	GRAVEL
	SUB GRADE
	SLOPE
	BINDER
	BASE
	SUB BASE
	COMPACTED SOIL
	SOFT SOIL
U/G	UNDERGROUND
T.O.D.B.	TOP OF DUCT BANK
F.G.L.	FINISHED GRADING LEVEL
CL	CENTER LINE
W	WIDTH OF TRENCH
OD	OUTER DIAMETER
T.O.R.	TOP OF ROAD

REFERENCE DRAWING	DRG. No.
GENERAL NOTES - REINFORCED CONCRETE STRUCTURES	BK-GNRL-PEDCO-000-ST-DW-0012
Standard Drawing For Electrical Cable Trench	BK-GNRL-PEDCO-000-CV-DW-0004
Standard Details of Miscellaneous Items	BK-GNRL-PEDCO-000-CV-DW-0040
Standard Drawing For Cable Pull Pit	BK-GNRL-PEDCO-000-CV-DW-0020
Road, Paving And Plant Finish Grading Layout & Sections	BK-GCS-PEDCO-120-CV-PY-0005
Plant Underground Composite Layout	BK-GCS-PEDCO-120-CV-PY-0006


KEY PLAN

--	--	

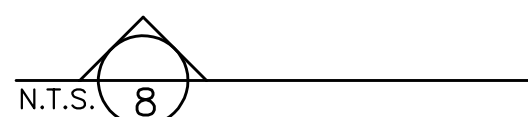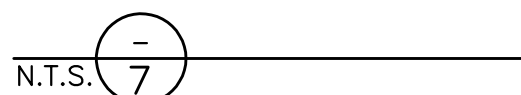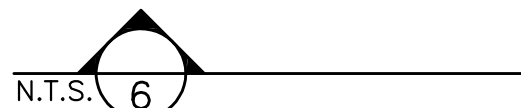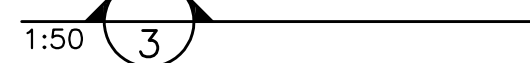


CARRIER PIPE		CASING PIPE (SEE NOTE 12)		
NPS	DN	NPS	DN	THK.
4"	100	8"	200	8.18
6"	150	10"	250	9.27
8"	200	12"	300	9.53
10"	250	14"	350	9.53
12"	300	16"	400	9.53
14"	350	18"	450	9.53
16"	400	20"	500	9.53
18"	450	24"	600	9.53
20"	500	24"	600	9.53
22"	550	26"	650	9.53
24"	600	30"	750	9.53
30"	750	36"	900	9.53
36"	900	42"	1050	9.53
40"	1000	48"	1200	9.53
42"	1050	48"	1200	9.53


[illegible]

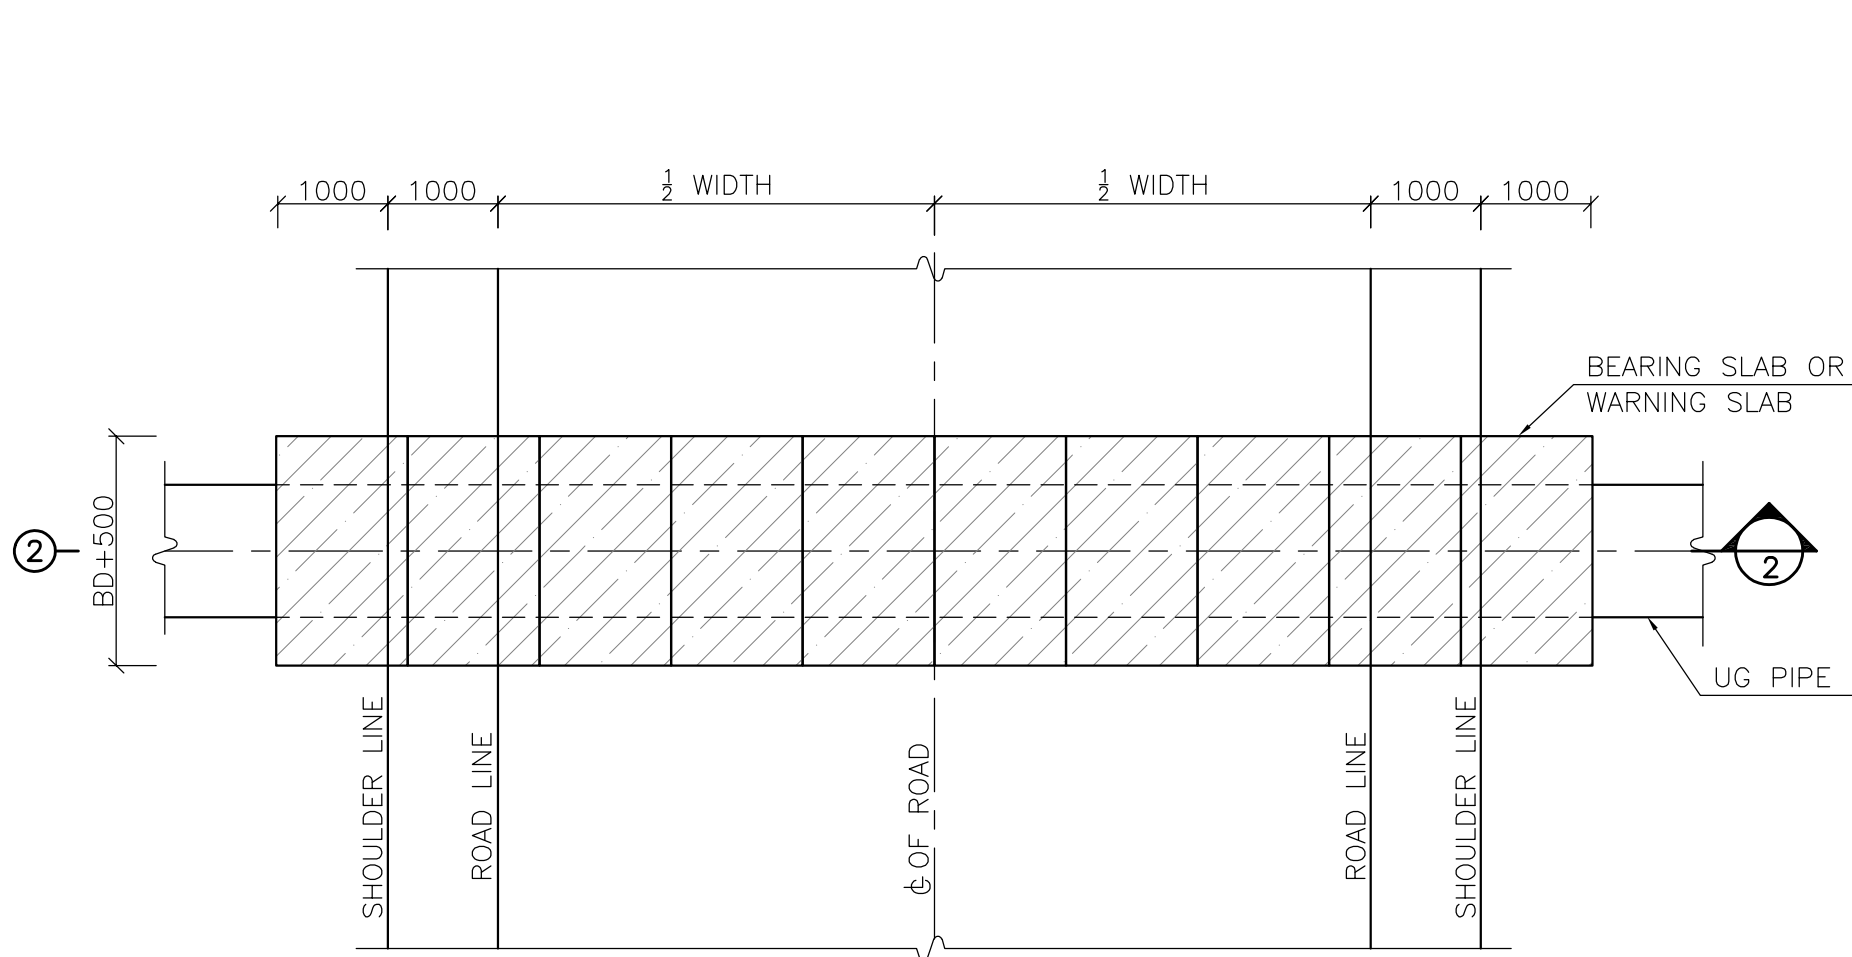


N.T.S. 1 PIPE & STREET CROSSING TYPE B

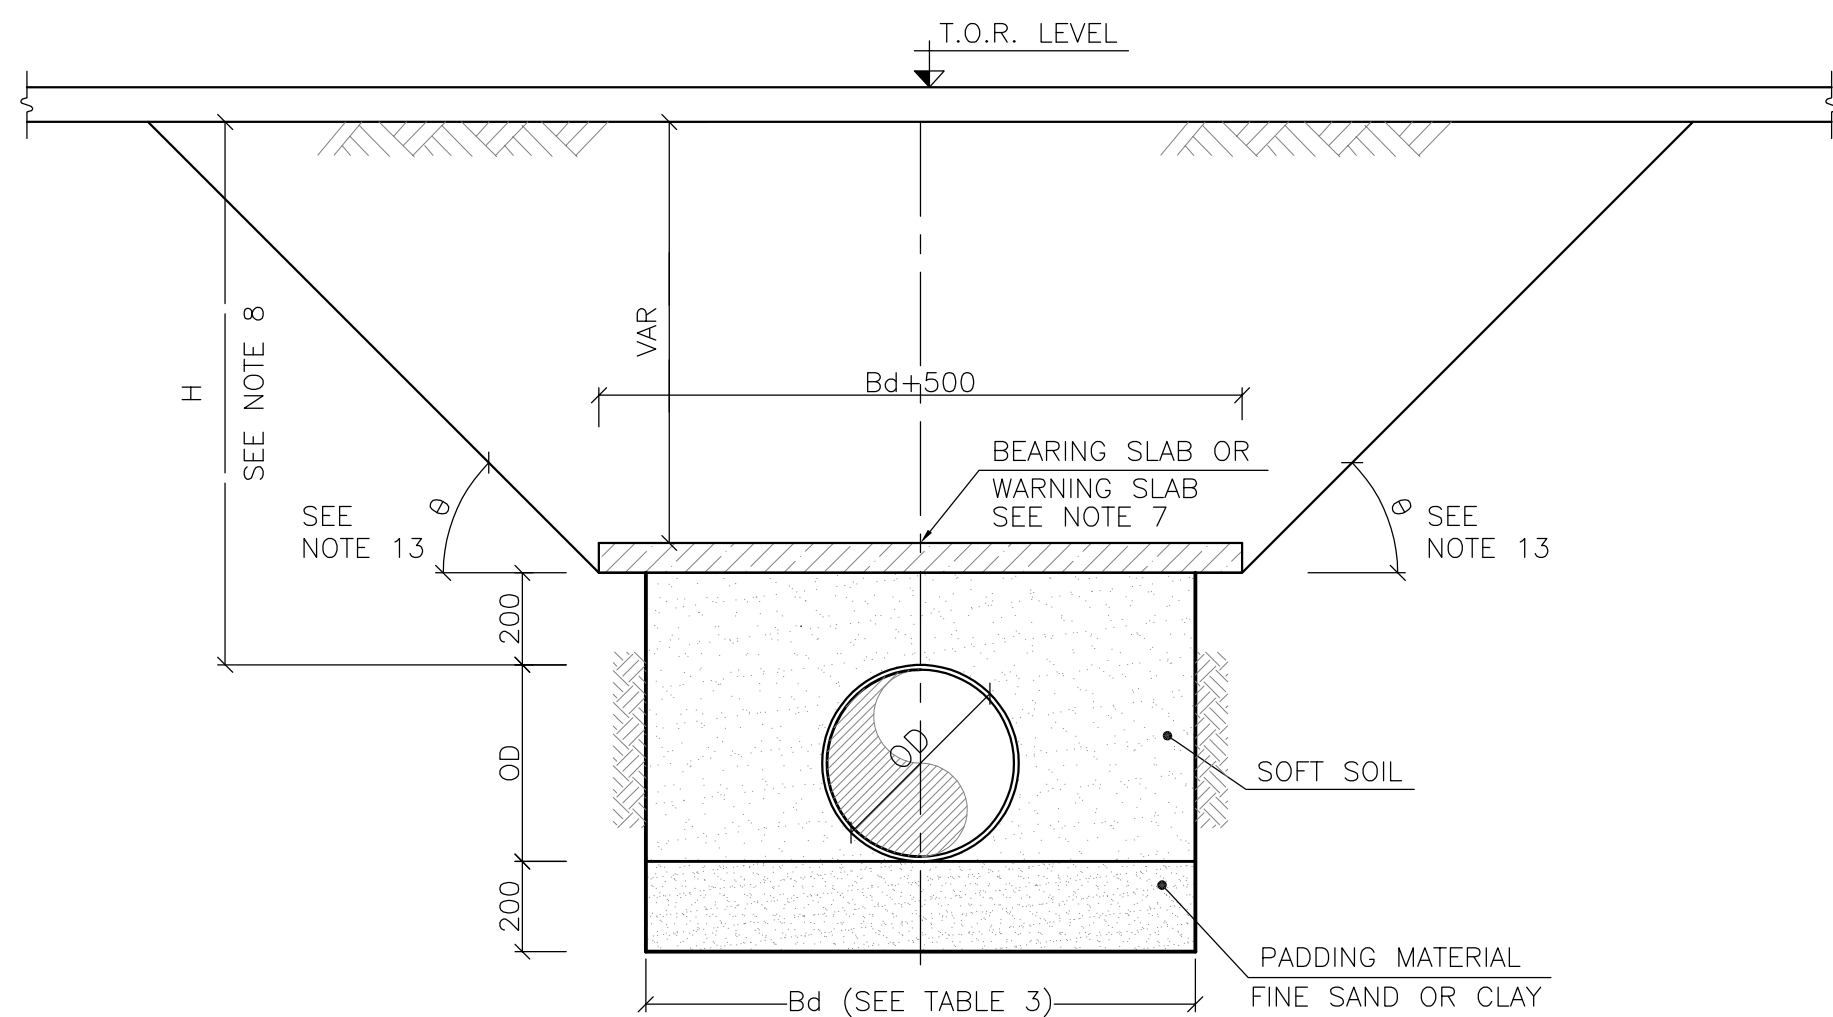

N.T.S. 3

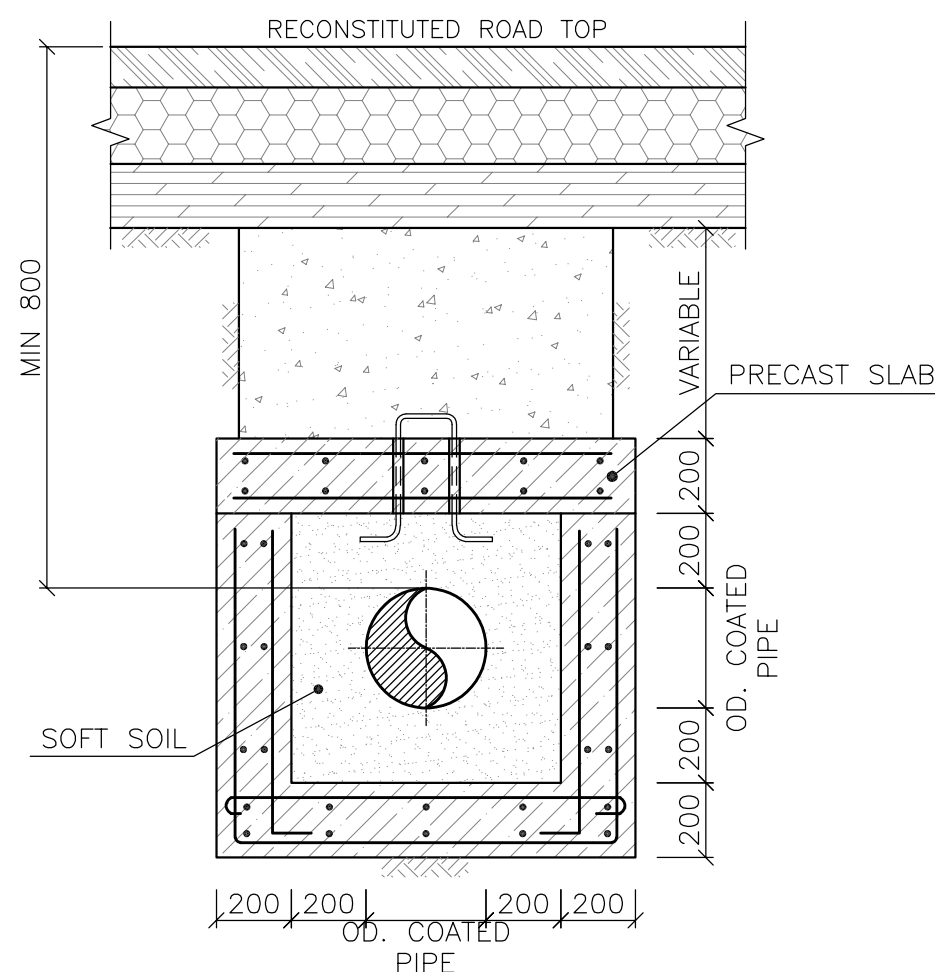


N.T.S. 5

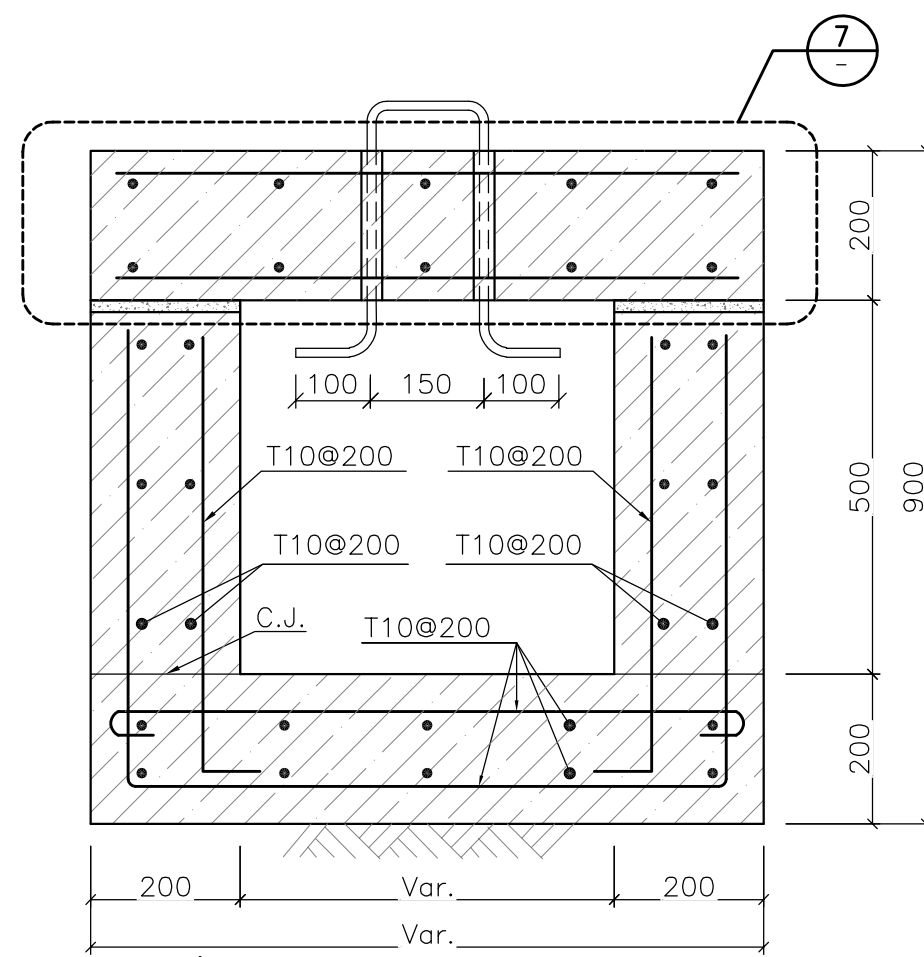


1:10 6 TYPICAL REINFORCEMENT


TABLE 3 PIPE BEDDING DIMENSIONS	
NOMINAL PIPE SIZE (mm)	Bd (mm)
LESS THAN 200 (OR 8")	D+400
200 TO 300 (OR 8" TO 12")	D+600
300 TO 900 (OR 12" TO 36")	D+800
MORE THAN 900 (OR 36")	D+1000

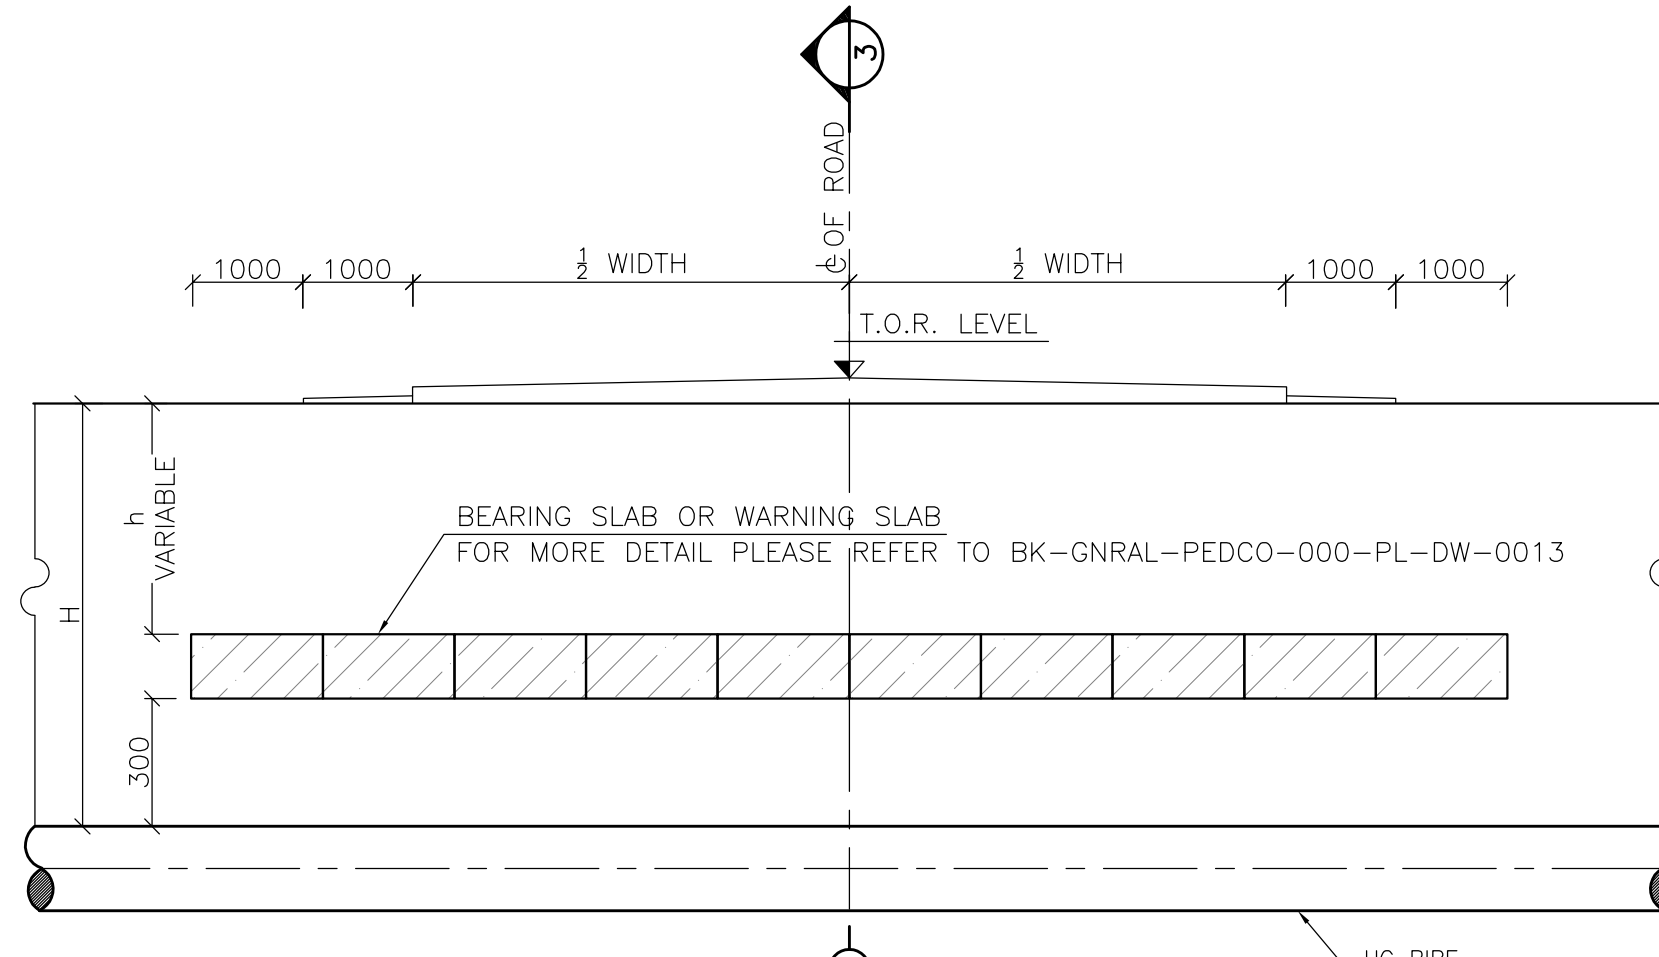


N.T.S. 2

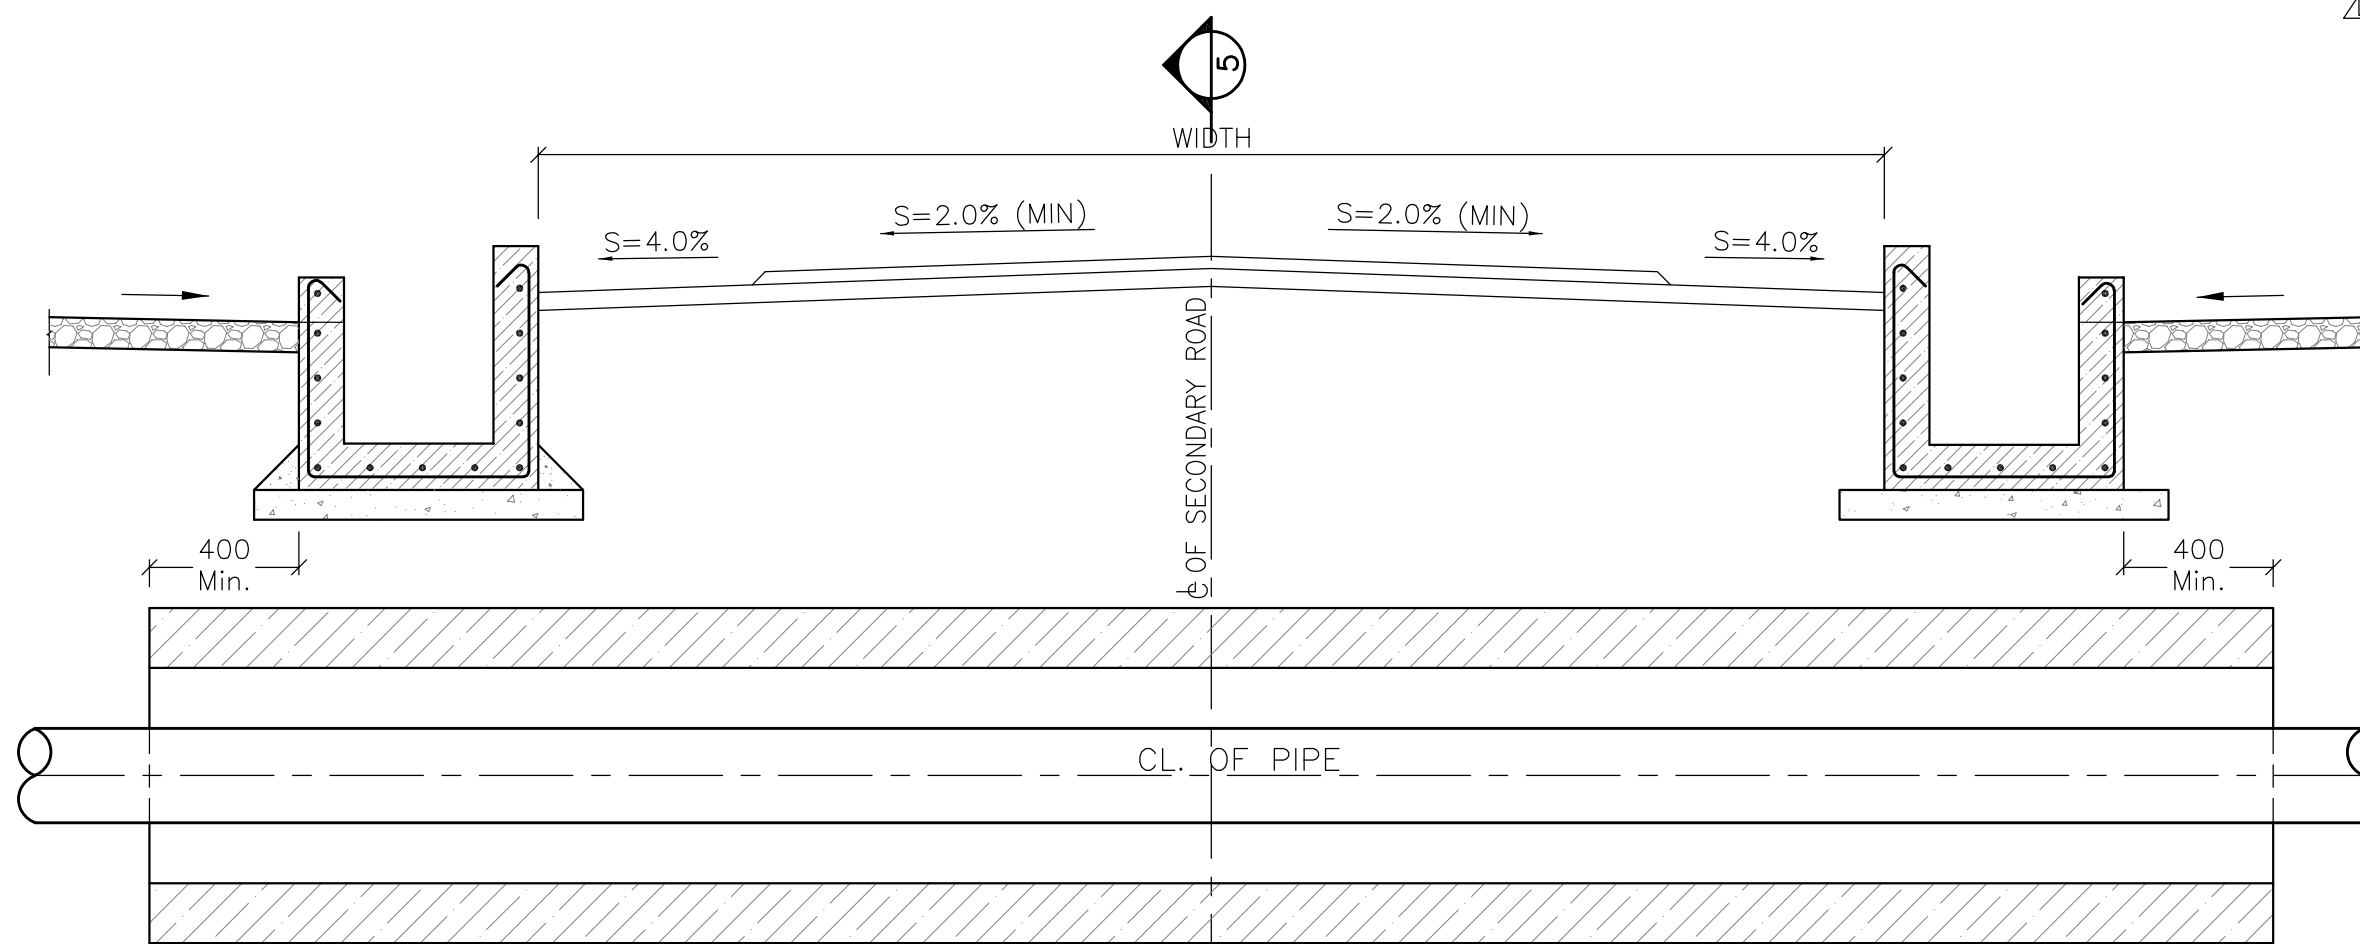


N.T.S. 4 PIPE & STREET CROSSING TYPE C

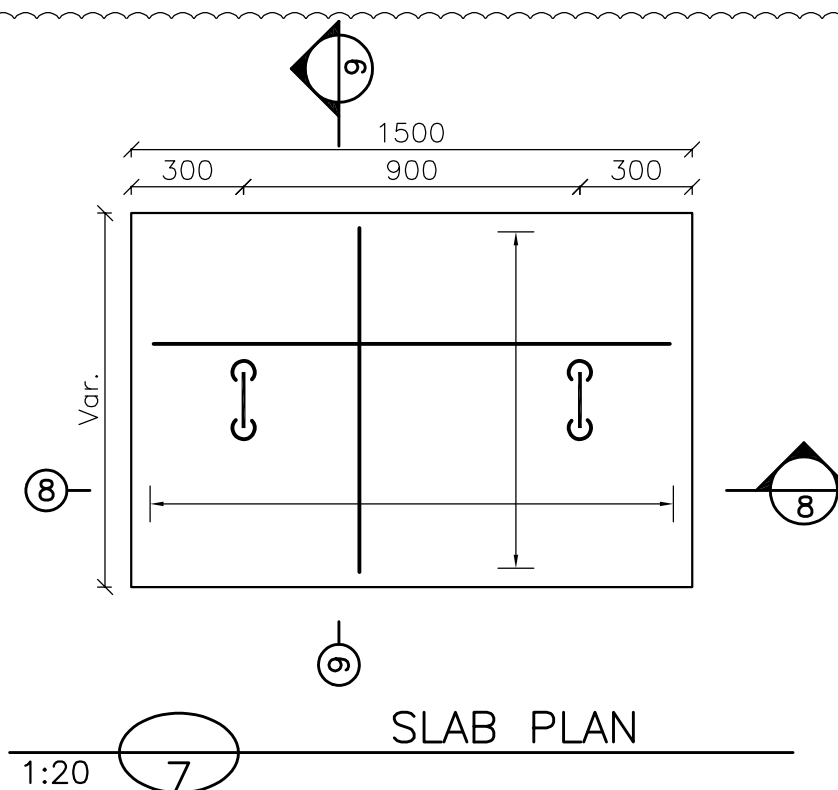


1:20 7 SLAB PLAN

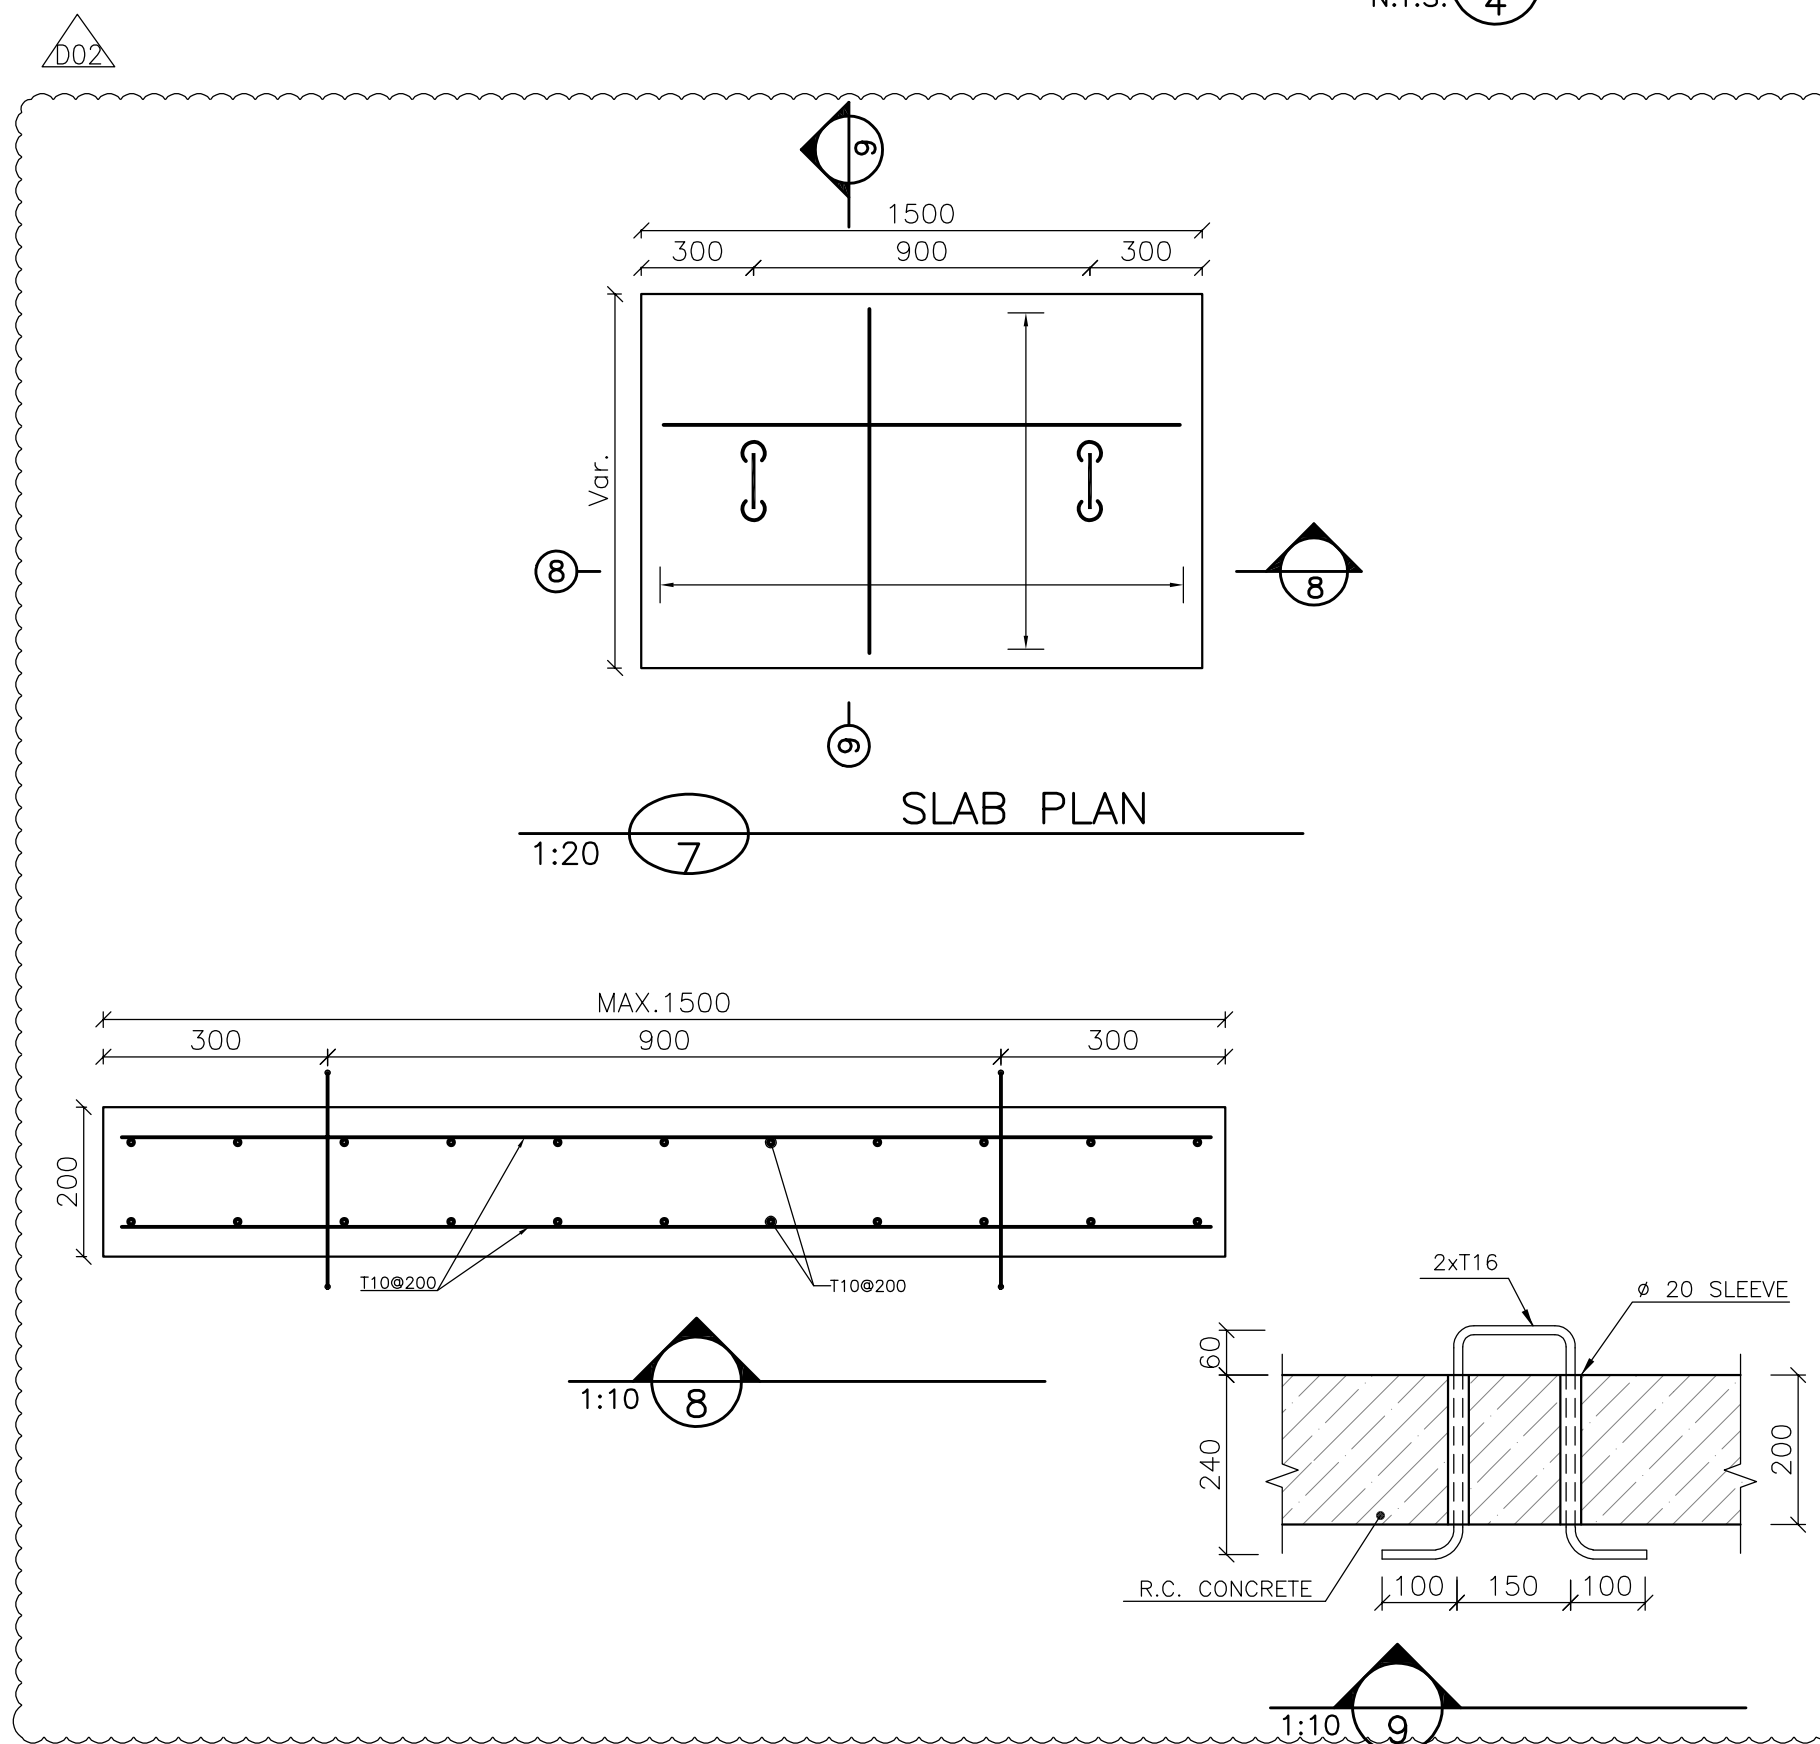

1:10 8

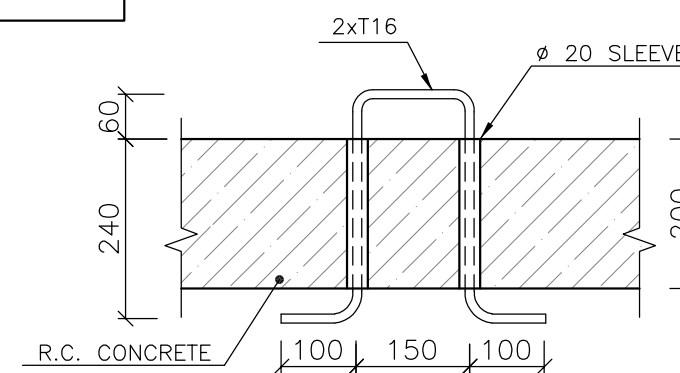

1:10 9

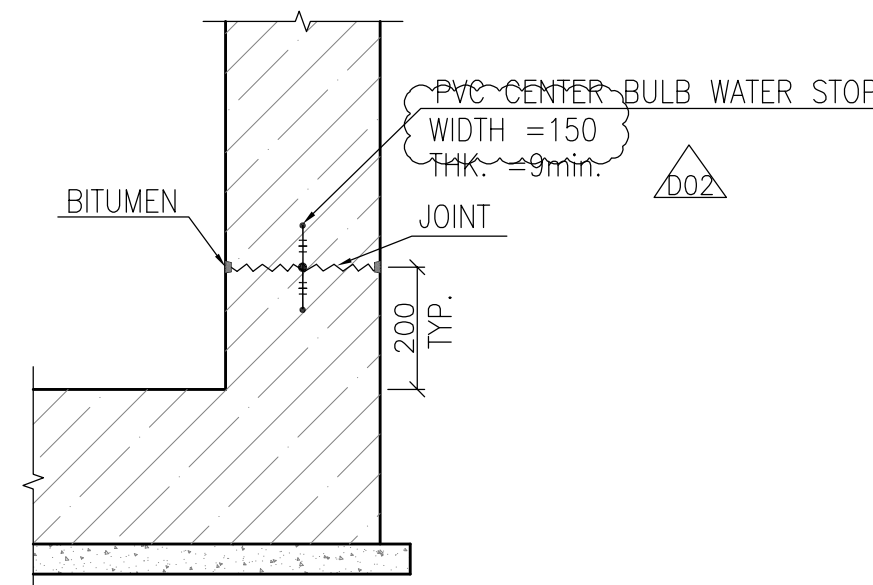

N.T.S. 10 TYPICAL DETAIL OF WATER STOP

- NOTES
- ALL DIMENSIONS ARE IN MILLIMETER UNLESS OTHERWISE STATED.
 - ACCORDING TO THE SPECIFICATION OF CONCRETE WORKS: "BK-GNRL-PEDCO-000-ST-SP-0001", 28 DAYS CHARACTERISTIC COMPRESSIVE STRENGTH OF MAIN CONCRETE IS 30 MPa (ON CYLINDRICAL SPECIMEN).
 - ACCORDING TO THE SPECIFICATION OF CONCRETE WORKS: "BK-GNRL-PEDCO-000-ST-SP-0001", 28 DAYS CHARACTERISTIC COMPRESSIVE STRENGTH OF LEAN CONCRETE IS 10 MPa (ON CYLINDRICAL SPECIMEN).
 - REINFORCING BARS SHALL BE S400 ACCORDING TO: ISIRI 3132 AND INBC9 WITH MINIMUM TENSILE YIELD STRENGTH 400 N/mm².
 - ALL REINFORCEMENT TO HAVE MIN. 50 mm COVER.
 - PORTLAND CEMENT TYPE II SHALL BE USED. THE TYPE OF CEMENT SHALL BE REFERRED TO GEOTECHNICAL INVESTIGATION REPORT.
 - THE EDGES OF REINFORCED CONCRETE SLAB SHALL BE BEARED BY VIRGIN GROUND WHEREVER PRACTICALLY POSSIBLE.
 - PIPE BURIED DEPTH "H" SHALL BE MIN. 1200 FOR ROAD CROSSING. FOR "H" GREATER THAN 1800, LOAD BEARING SLAB IS NOT REQUIRED AND WARNING SLAB SHALL BE LOCATED OVER CHANNEL.
 - TOP OF SLAB SHALL BE MARKED AFTER CASTING & WHEN PLACED IN POSITION THE MARK SHALL FACE UPWARD.
 - PIPE SLEEVES SHALL BE COATED & WRAPPED FROM OUTSIDE.
 - SLEEVES SHOULD BE FABRICATED FROM CARBON STEEL.
 - CASING PIPE SHALL BE CARBON STEEL API 5LX-52.
 - SEE FOLLOWING TABLE:

GROUND NATURE	Tg θ	θ
VERY SOFT SOIL	2:3	MAX. 33.7
SOFT SOIL	1:1	MAX. 45
SEMI HARD SOIL	3:2	MAX. 56.3
HARD SOIL	3:1	MAX. 71.6
ROCKS	4:1	MAX. 76
 - THE NUMBER OF SLEEVES (DRAWN IN DWG) IS FOR INFORMATION & THE EXACT NUMBER WILL BE FINALIZED DURING EXECUTIVE OPERATION WITH APPROVAL OF EMPLOYER REPRESENTATIVE.
 - COVER OF REINFORCEMENT BARS TO BE 75mm

LEGEND AND ABBREVIATION	
	REINFORCED CONCRETE
	LEAN CONCRETE
	BACKFILL
	GRAVEL
	SUB GRADE
	SLOPE
	BINDER
	BASE
	SUB BASE
	COMPACTED SOIL
	SOFT SOIL
U/G	UNDERGROUND
T.O.D.B.	TOP OF DUCT BANK
F.G.L.	FINISHED GRADING LEVEL
CL	CENTER LINE
W	WIDTH OF TRENCH
OD	OUTER DIAMETER
T.O.R.	TOP OF ROAD

REFERENCE DRAWING	DRG. No.
GENERAL NOTES - REINFORCED CONCRETE STRUCTURES	BK-GNRL-PEDCO-000-ST-DW-0012
Standard Drawing For Electrical Cable Trench	BK-GNRL-PEDCO-000-CV-DW-0004
Standard Details of Miscellaneous Items	BK-GNRL-PEDCO-000-CV-DW-0040
Standard Drawing For Cable Pull	BK-GNRL-PEDCO-000-CV-DW-0020
Road, Paving And Plant Finish Grading Layout & Sections	BK-GCS-PEDCO-120-CV-PY-0005
Plant Underground Composite Layout	BK-GCS-PEDCO-120-CV-PY-0006

KEY PLAN	
----------	--

--	--	