

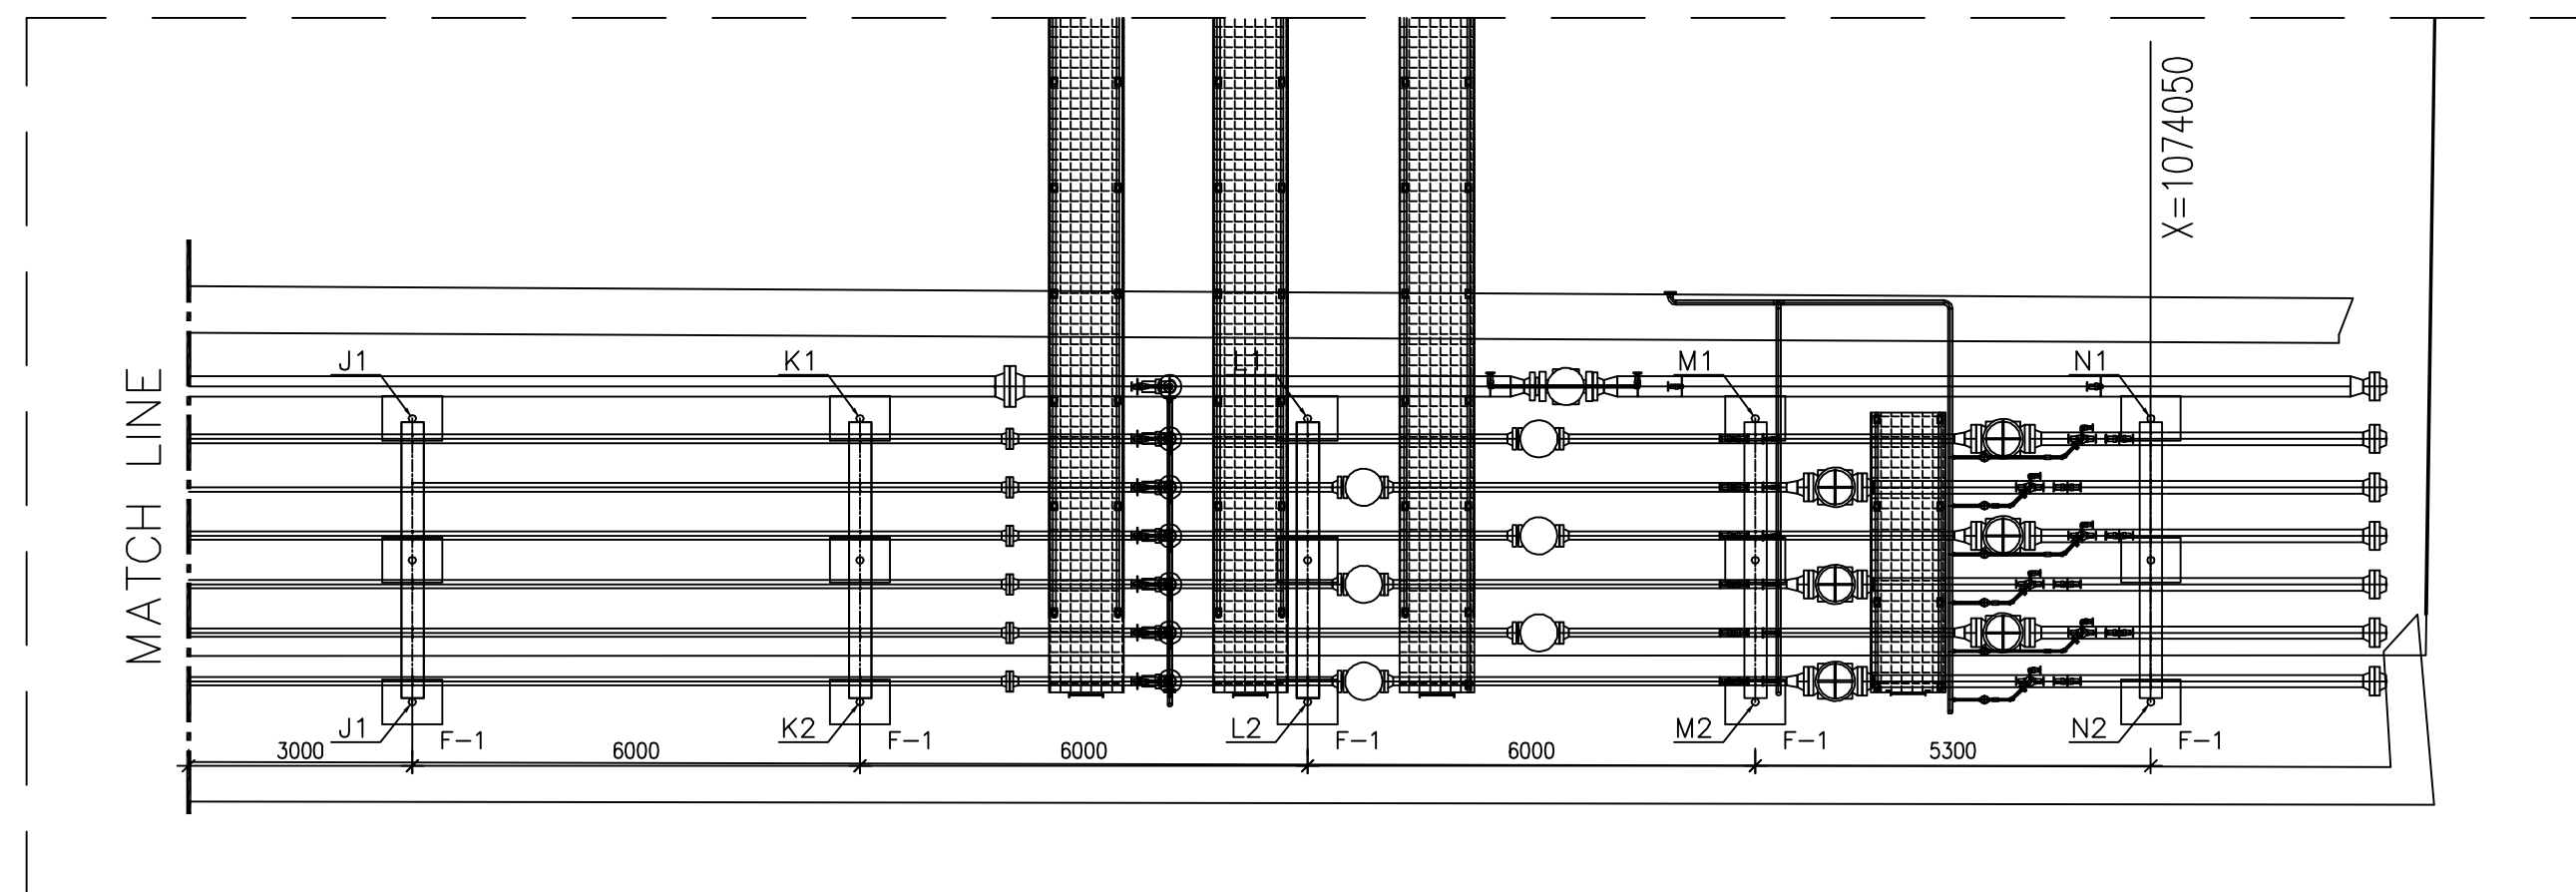
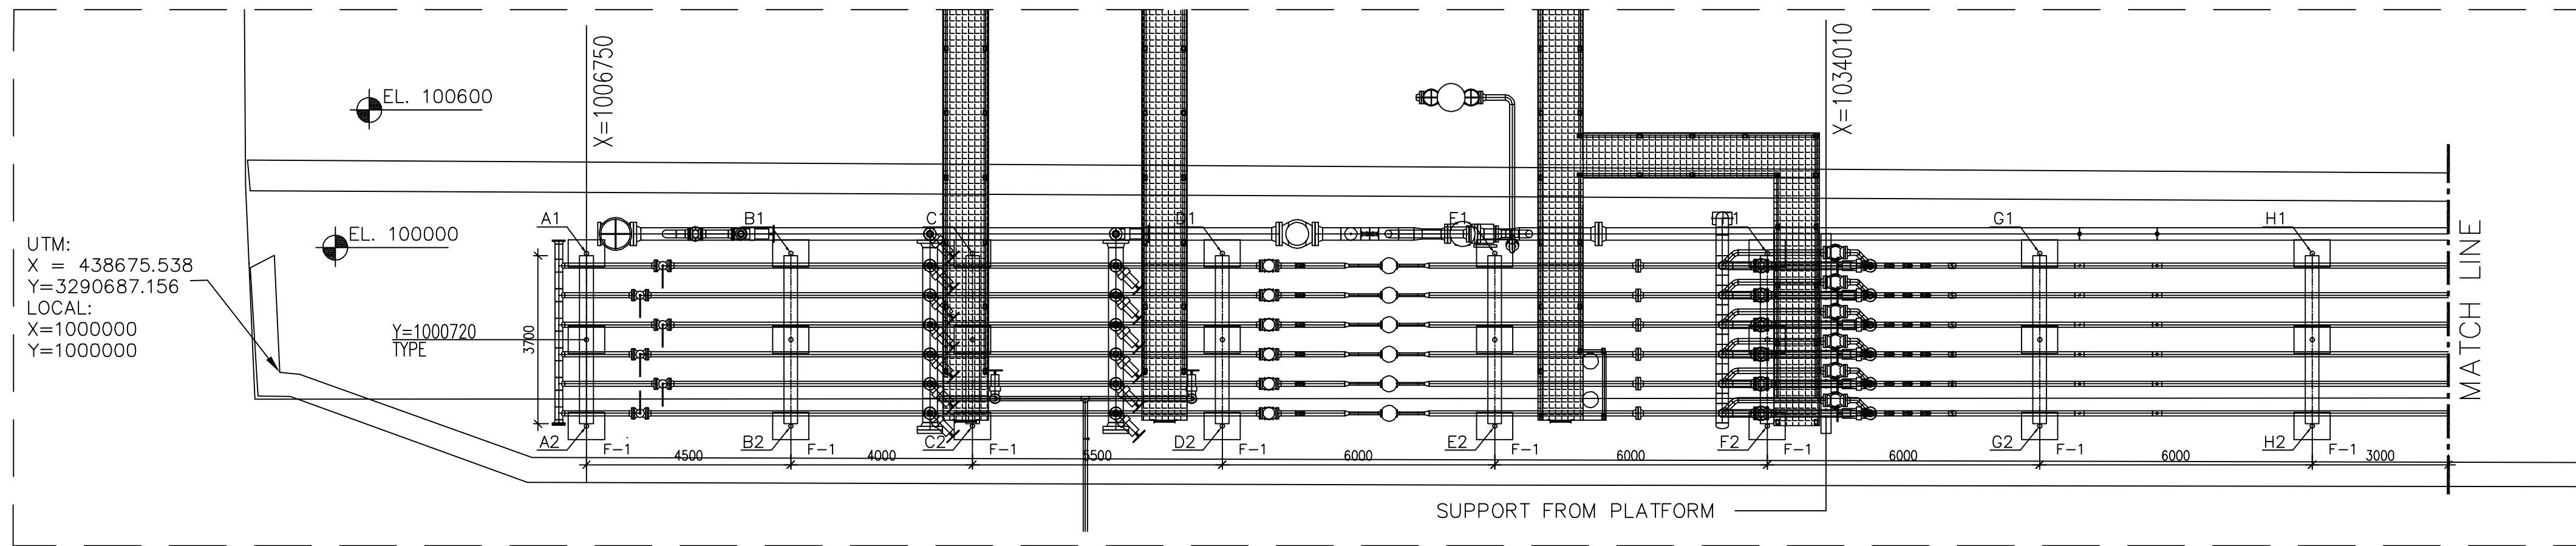


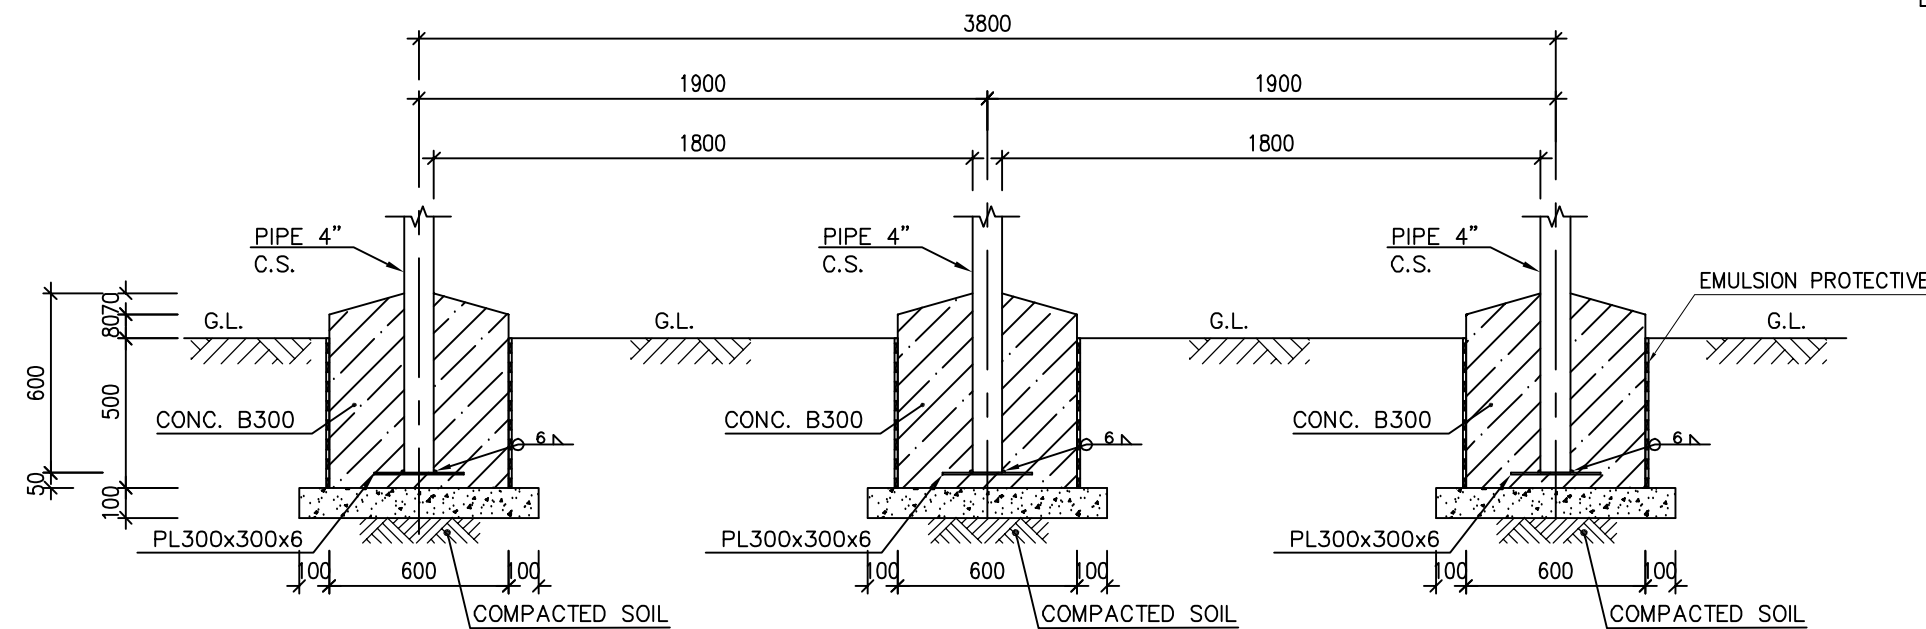

SC: 1/100

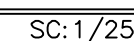

SC-1 / 25

 D01

[illegible]

- NOTES**

 - 1) DIMENSIONS ARE IN "mm" AND ELEVATIONS IN "m" UNLESS SPECIFIED.
 - 2) ALL DIMENSIONS AND ELEVATIONS SHALL BE CHECKED BY THE CONTRACTOR PRIOR TO CONSTRUCTION.
 - 3) CONTRACTOR SHALL CHECK THE DRAWING WITH ALL ARCHITECTURAL, MECHANICAL, INSTRUMENT, PIPING & ELECTRICAL DRAWINGS BEFORE CONSTRUCTION AND ANY REQUIRED MODIFICATIONS SHALL BE CONSIDERED WITH PRIOR CLIENT APPROVAL.
 - 4) ANCHOR BOLTS, NUTS, WASHERS, OTHER THREADED FASTENERS & ALL STEEL STAIR MATERIALS SHALL BE HOT DIP GALVANIZED ACCORDANCE WITH ISIRI 19289 & STEEL PLATES SHALL BE HOT DIP GALVANIZED WITH ISIRI 16353.
 - 5) STEEL MATERIALS SHALL BE CONSIDERED FOR:
 PROFILES, PLATES AND GRATING AS ISIRI 14262-2,(S235JR)
 - 6) STANDARD SPECIFICATION FOR PORTLAND CEMENT TYPE II (ASTM C150)
 - 7) CONCRETE ACCORDING TO MINIMUM COMPRESSIVE STRENGTH AT 28 DAYS ON CYLINDER SPECIMEN 25MPa.

H.P.P. LEVEL : $\pm 0.00 = +55.00$


LEGEND

	REINFORCED CONCRETE
	LEAN CONCRETE
	COMPACTED SOIL
T.O.GR.	TOP OF GRATING
G.L.	GROUND LEVEL
C.S.	CARBON STEEL

REFERENCE DRAWING

GENERAL NOTES - STEEL STRUCTURES	BK-GNRL-PEDCO-00-ST-DW-001
SPECIFICATION FOR ERECTION OF STEEL STRUCTURES	BK-GNRL-PEDCO-000-ST-SP-000
SPECIFICATION FOR FABRICATION OF STEEL STRUCTURES	BK-GNRL-PEDCO-000-ST-SP-001
GENERAL NOTES - REINFORCEMENT CONCRETE STRUCTURES	BK-GNRL-PEDCO-000-ST-DW-001
SPECIFICATION FOR EARTH WORK	BK-GNRL-PEDCO-000-CV-SP-000
GENERAL CIVIL LAYOUT-EXTENSION OF BINAK B/C MANHOLE	BK-W0075-PEDCO-110-CV-PY-000
PLOT PLAN DRAWING-EXTENSION OF BINAK B/C MANHOLE	BK-W0075-PEDCO-110-PI-PY-000
PIPE STRUCTURE STRUCTURE DRAWING FOR EXTENSION OF BINAK B/C MANHOLE	BK-W0075-PEDCO-110-ST-DW-000

KEY PLAN

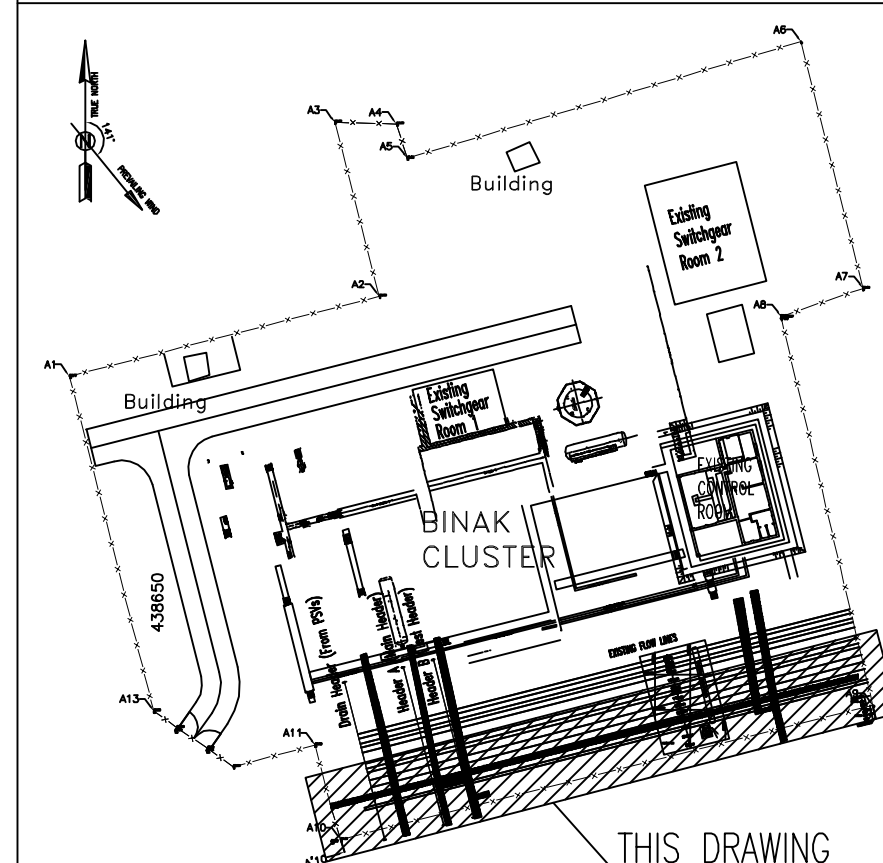

~~THIS DRAWING~~