
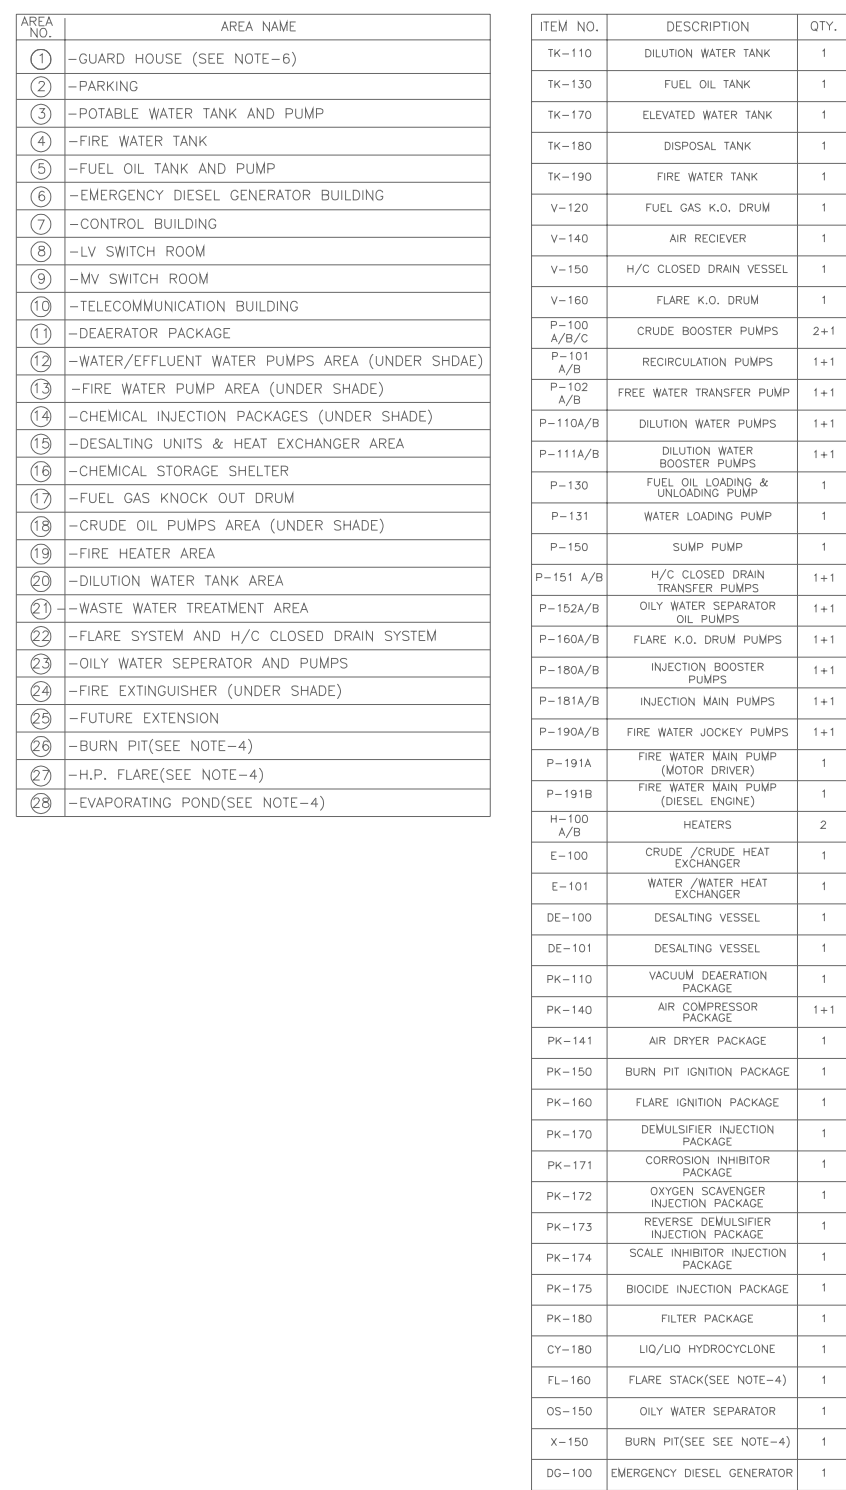


CABLE ROUTE LAYOUT FOR DESALTING UNIT

[illegible]


[illegible]

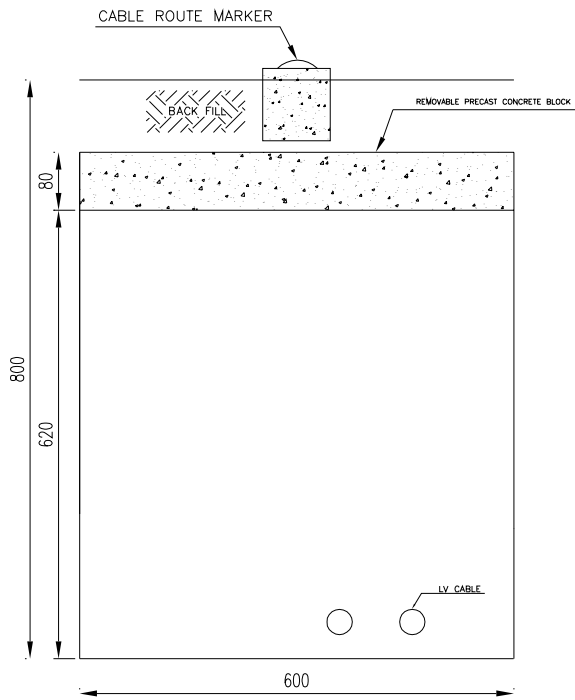

SECTION-01




SECTION-01		
Item	Cable Tag	O.D(mm)
1	LP-MCC-CCTV(N)	35
2	LP-MCC-CCTV(E)	35

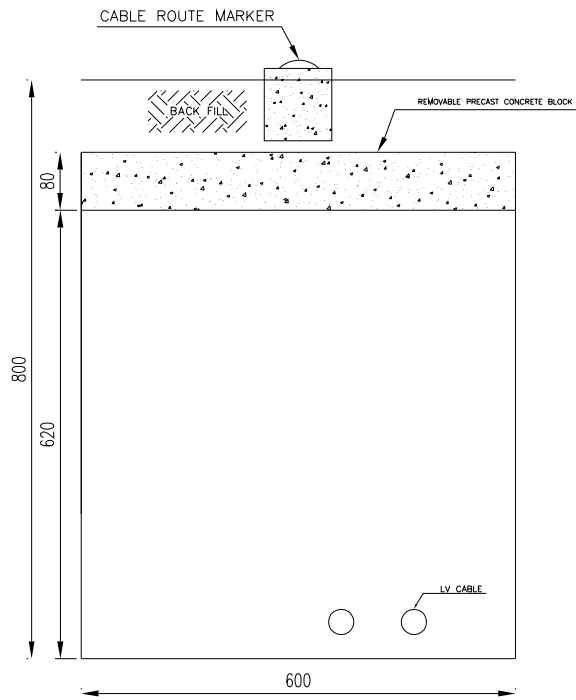

SECTION-02




SECTION-02		
Item	Cable Tag	O.D(mm)
1	LP-MCC-CCTV(N)	35
2	LP-MCC-CCTV(E)	35

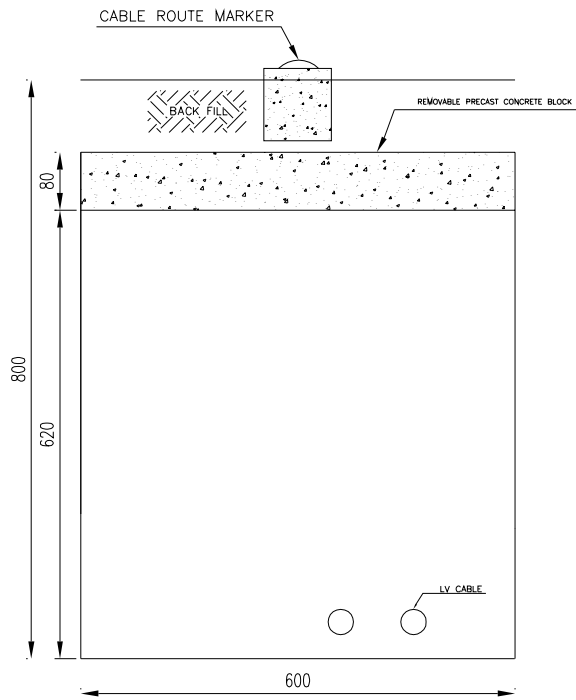


SECTION-03




SECTION-03		
Item	Cable Tag	O.D(mm)
1	LP-MCC-CCTV(N)	35
2	LP-MCC-CCTV(E)	35

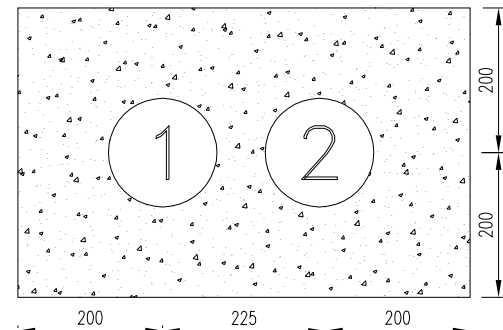

DUCT BANK-01&02&03&04&05&06

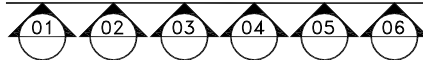


DUCT BANK-01&02&03&04&05&06		
Item	Cable Tag	O.D(mm)
1	LP-MCC-CCTV(N)	35
2	LP-MCC-CCTV(E)	35

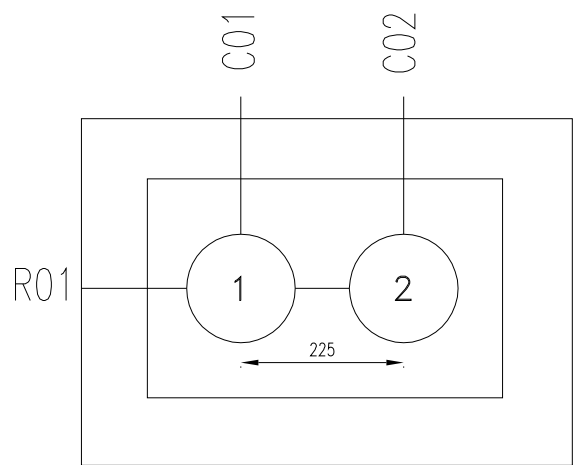

SLEEVE-01



SLEEVE-01		
Item	Cable Tag	O.D(mm)
1	LP-MCC-CCTV(N)	35
2	LP-MCC-CCTV(E)	35

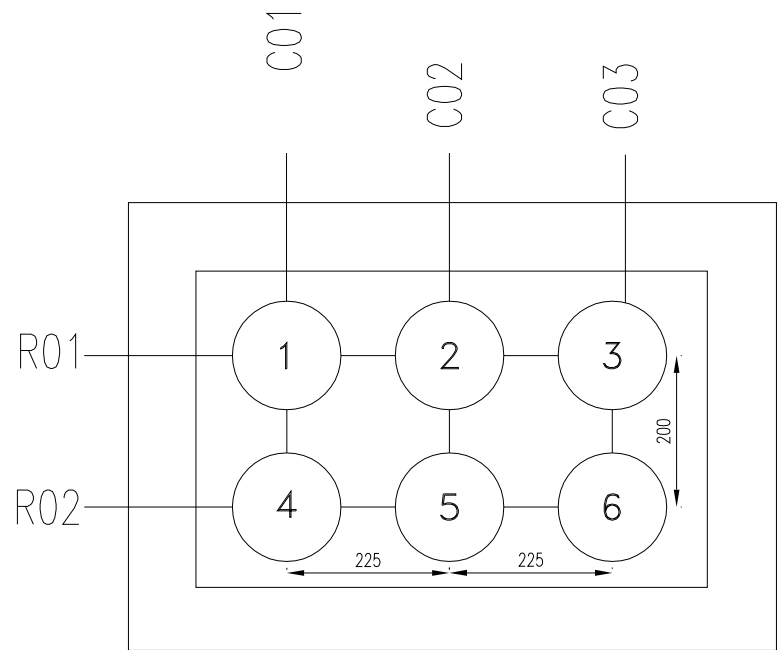

SLEEVE-02



SLEEVE-02		
Item	Cable Tag	O.D(mm)
1	TELECOM	-
2	TELECOM	-
3	TELECOM	-
4	TELECOM	-
5	TELECOM	-

SLEEVE-02		
Item	Cable Tag	O.D(mm)
1	LP-MCC-CCTV(N)	35
2	LP-MCC-CCTV(E)	35

NOTES	
1-ALL DIMENSIONS ARE IN MILLIMETER	
2-LV POWER CABLE SHALL SUPPLY LIGHTING DISTRIBUTION PANEL IN CCTV CONTROL ROOM.	
LEGEND	
	DIRECTLY BURIED CABLE TRENCH
	PRE-CONSTRUCTED CONCRETE BLOCKS CONSISTING OF SPECIFIED SLEEVE PIPES (AS OPENING FOR BRINGING CABLES TO TRENCHES, ROUTES, ETC)
	EXISTING ROUT
	SLEEVE PIPE TO ENTER
REFERENCE DRAWING	
CABLE TRENCH AND DUCT BANK LAYOUT	BK-GCS-PEDCO-120-CY-PY-0002
CALCULATION NOTE FOR CABLE SIZING	BK-GCS-PEDCO-120-EL-CN-0003
ELECTRICAL POWER & CONTROL CABLE LIST IN SHAHMAKAN GAS INJECTION	BK-PPL-PEDCO-320-EL-LI-0002
UNDERGROUND COMPOSITE	53-79297-F-4-A-441679

KEY PLAN

PROJECT NO.:	971020	PROJECT NAME:	BINAK OILFIELD DEVELOPMENT/SURFACE FACILITIES GAS COMPRESSOR STATION
EPC CONTRACTOR:	HIRGAN ENERGY - DESIGN & INSPECTION COMPANIES	EPD/EPC CONTRACTOR (GC):	PETROIRAN DEVELOPMENT COMPANY
DRAWING TITLE:	CABLE ROUTE LAYOUT FOR DESALTING UNIT	NO CONSTRUCTION PERMITTED UNLESS DRAWING APPROVED	
APPROVED FOR CONSTRUCTION	BY:	DATE:	
SCALE	SIZE	DRAWING NO.	SHEET NO.
1:1000	A3	BK-GCS-PEDCO-120-EL-PY-0012	03 OF 03
REV.	BUDGET REF.	LOCATION	SIZE CLASS
D01	063-073-9184	F	4 P
SERIAL NO.	SHEET	REVISION	
709062	03 OF 03	D01	