


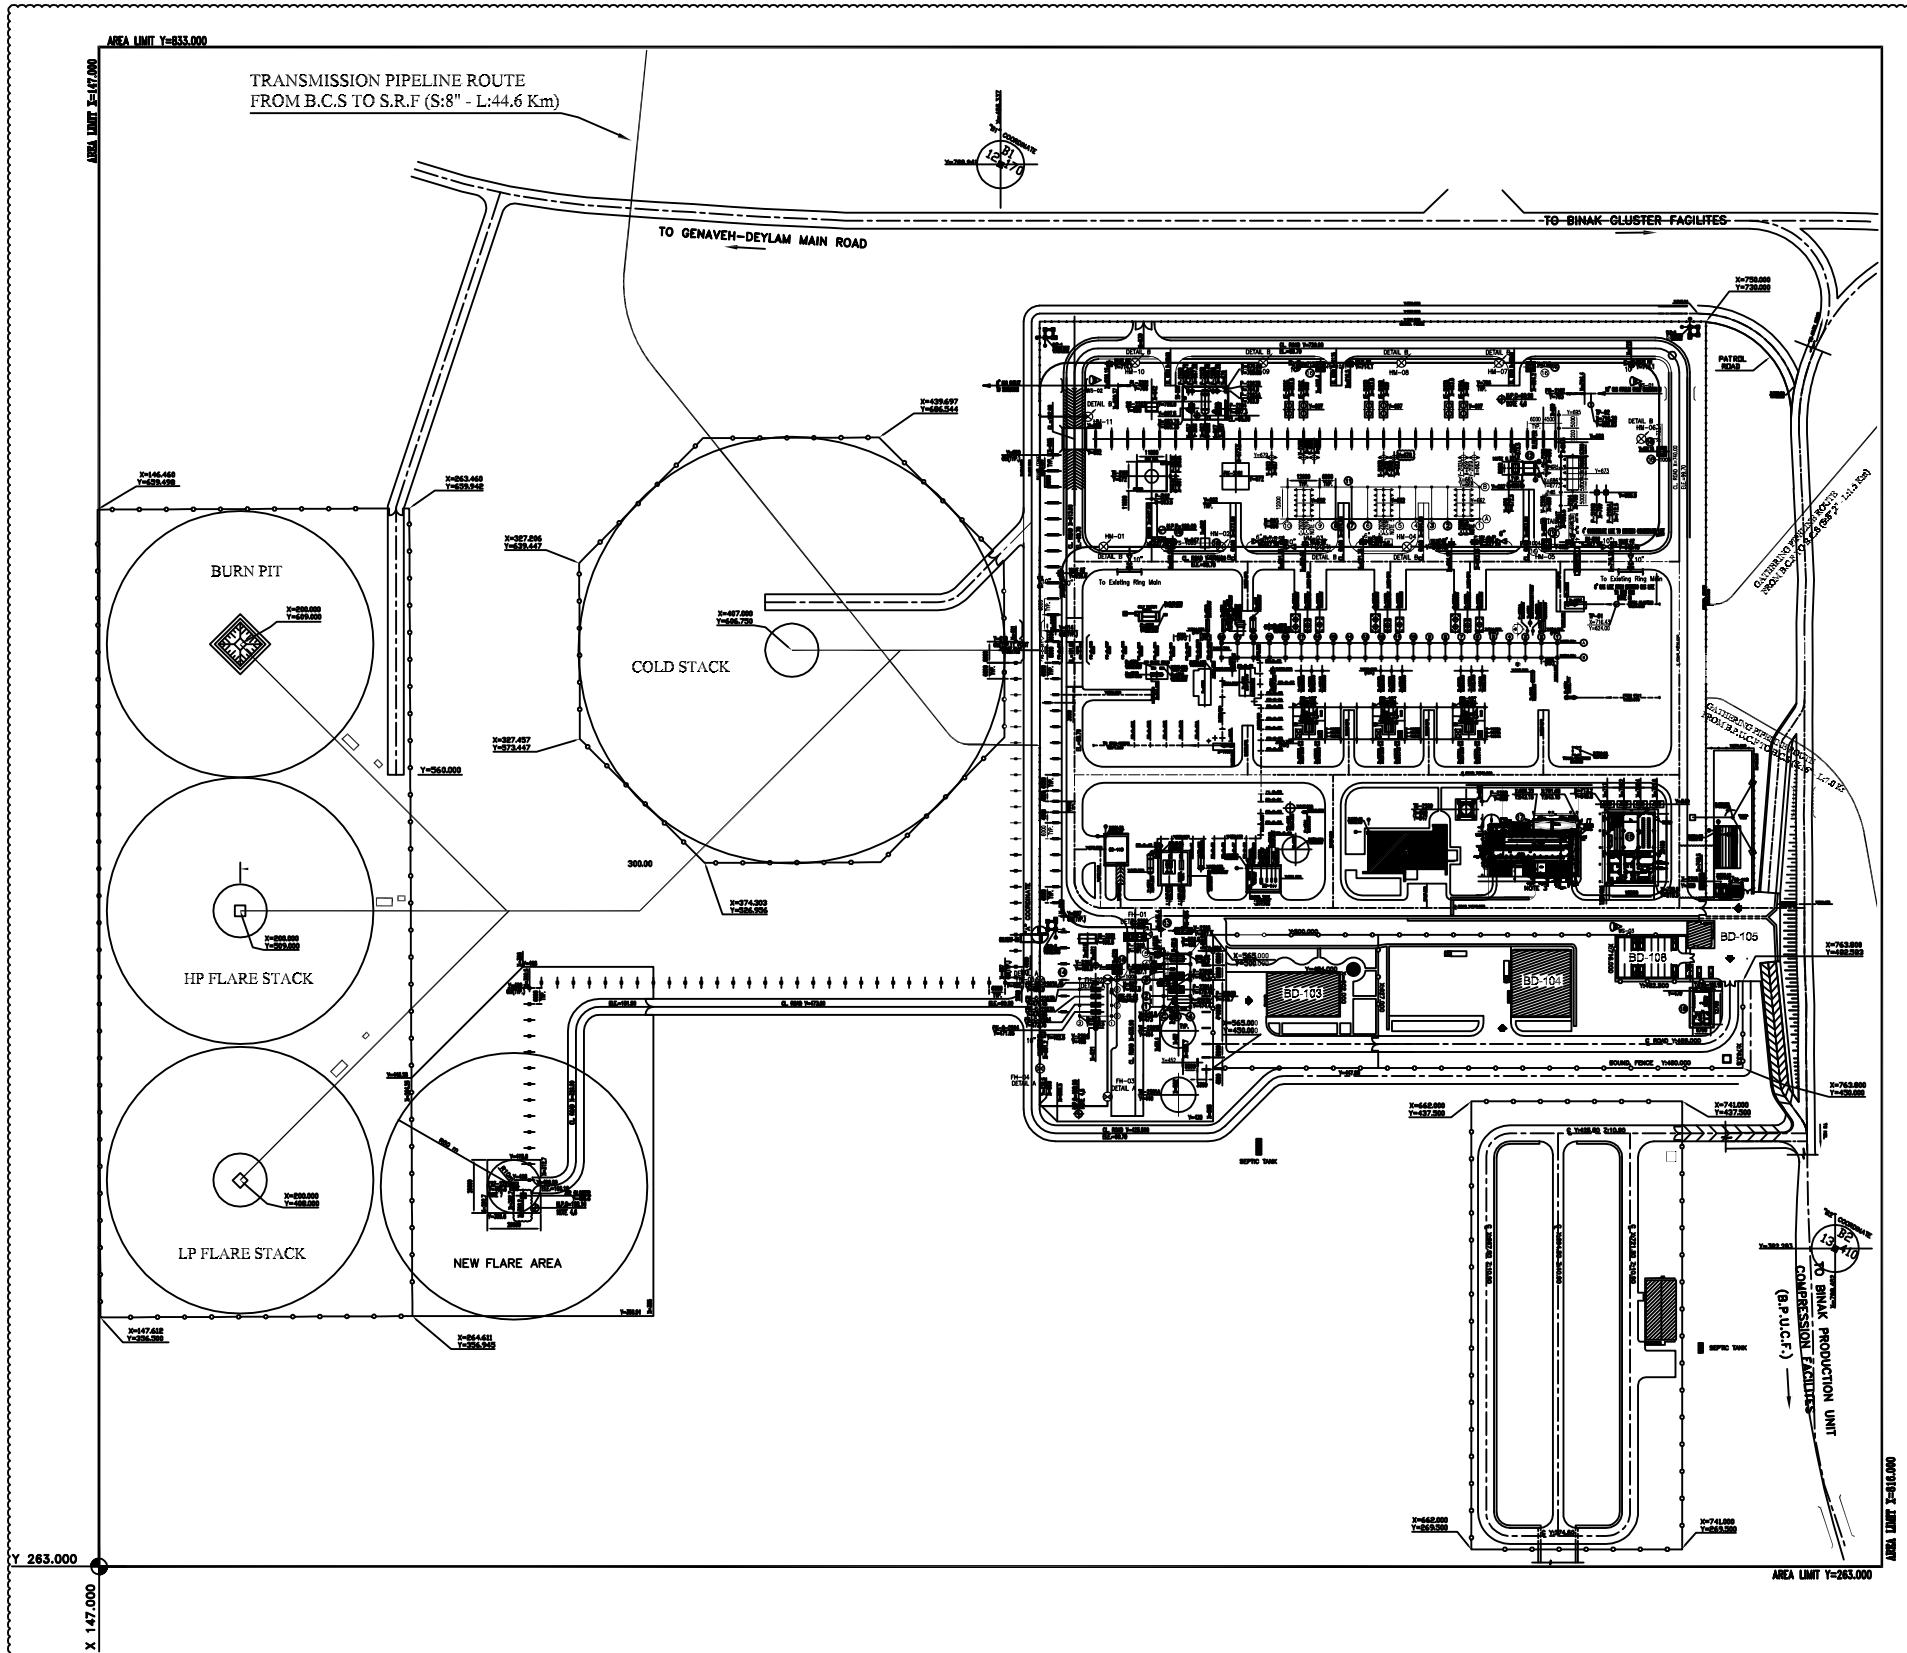

D.02



TAG NO.	BUILDING LIST
①	GAS COMPRESSOR SHELTER
②	CHEMICAL INJECTION PACKAGE & STORAGE SHELTER
③	FIRE WATER PUMP SHELTER
④	UTILITY SHELTER
⑤	CONTROL BUILDING
⑥	FIRE SHED
⑦	EXTENSION OF EXISTING ELECTRICAL BUILDING
⑧	CCTV CONTROL ROOM

TAG NO.	EQUIPMENT LIST
AE-2101 A/B/C	1ST STAGE GAS AIR COOLER
AE-2102 A/B/C	2ND STAGE GAS AIR COOLER
C-2101 A/B/C	1ST STAGE GAS COMPRESSORS
C-2102 A/B/C	2ND STAGE GAS COMPRESSORS
FST-2201	LP FLARE STACK
IG-2201	LP FLARE IGNITION PACKAGE
P-2101 A/B	SLUG PUMPS
P-2102	GLYCOL MANUAL PUMP
P-2103 A/B	GLYCOL TRANSFER PUMPS
P-2104	GLYCOL DRAIN PUMP
DELETED	DELETED
P-2201 A/B	FLARE K.O. DRUM PUMPS
P-2202 A/B	CLOSED DRAIN PUMPS
P-2203 A/B	SUMP PUMPS
P-2206	FUEL OIL PUMP
P-2206B	DIESEL GENERATOR DIESEL PUMP
P-2209	POTABLE WATER PUMP
P-2301 A	FIRE WATER PUMP - ELECTRICAL MOTOR DRIVEN
P-2301 B	FIRE WATER PUMP - DIESEL ENGINE DRIVEN
P-2302 A/B	FIRE WATER JOCKEY PUMPS
PK-2101	GAS DEHYDRATION PACKAGE
PK-C-2203 A/B	AIR COMPRESSOR PACKAGES
PK-DR-2203A/B	AIR DRYER PACKAGE
PK-C-2204	NITROGEN COMPRESSOR PACKAGE
PK-G-2204	NITROGEN GENERATION PACKAGE
PK-2206	DIESEL GENERATOR PACKAGE
PK-2207	CORROSION INHIBITOR INJECTION PACKAGE
PL-3201	PIG LAUNCHER
PR-2102	GOLKHARI-3 PIG RECEIVER (BY OTHERS)
SU-2201	CLOSED DRAIN AND FLARE DRUM SUMP
SU-2202	OILY WATER SUMP
TK-2102	LEAN GLYCOL STORAGE TANK
TK-2209	POTABLE WATER TANK
TK-2301 A/B	FIRE WATER STORAGE TANKS
V-2101 A/B/C	1ST STAGE GAS SUCTION DRUM
V-2102 A/B/C	2ND STAGE GAS SUCTION DRUM
V-2103	2ND STAGE GAS DISCHARGE DRUM
V-2104	SLUG CATCHER DRUM
V-2105	INLET KNOCK OUT DRUM
V-2107	GLYCOL SUMP DRUM
V-2201	FLARE K.O. DRUM
V-2202	CLOSED DRAIN DRUM
V-2203	INSTRUMENT AIR RECEIVER
V-2204	NITROGEN RECEIVER
V-2205	FUEL GAS K.O. DRUM
V-2206	FUEL OIL STORAGE DRUM
X-2210	NEW SEPTIC PACKAGE

MTO FOR FIRE SHEDS	
ITEM	QTY.
2 1/2" hoses 25 meters in length,(Based on BS336)	10
Foam Container Wrench	1
pick up tube + in line inductor (450LPM)	2
Nozzles 10x ,(foam maker nozzle)	2
Concentrate Foam (FP 3%) containers -PVC (100 lit.)	5
Dry chemical powder wheeled extinguisher 75 kg	2
Dry chemical powder portable extinguisher 12 kg	6
CO2 wheeled extinguisher 5 kg	2
Foam Barrel Trailer	1
Portable fire water monitor(2000LPM)	1
Water nozzles with three status (fog/jet/stop)	2

NOTES



LEGEND

SYMBOL	QTY.	DESCRIPTION
	11	FIRE HYDRANT/MONITOR
	5	FIRE HYDRANT
	4	DELUGE VALVE
	4	WATER SPRAY SYSTEM
	3	WIND SOCK
	6	FIRE SHED


REFERENCE DRAWING

ACTIVE FIRE PROTECTION AND SAFETY CONCEPT	IR-008-PEDCO-120-SA-SB-0001
ARCHITECTURAL DETAIL DRAWING FOR EXTENSION OF EXISTING ELECT. BUILDING	IR-008-PEDCO-120-AR-DW-0008
ARCHITECTURAL DETAIL DRAWING FOR CONTROL BUILDING	IR-008-PEDCO-120-AR-DW-0001
ACTIVE FIRE PROTECTION AND SAFETY CONCEPT	IR-008-PEDCO-110-SA-DC-0001
SPECIFICATION FOR FIRE WATER SYSTEM	IR-008-PEDCO-000-SA-SP-0008

DO1	JAN.2023	IFA	A.SAMIR	M.PAKHARAN	M.MIRSHAD	00.00	00.00	00.00	00.00	00.00	00.00
DO1	MAY.2022	IFA	A.SAMIR	M.PAKHARAN	M.MIRSHAD	00.00	00.00	00.00	00.00	00.00	00.00
DO0	FEB.2022	IPC	A.SAMIR	M.PAKHARAN	M.MIRSHAD	00.00	00.00	00.00	00.00	00.00	00.00
REV.	DATE	P.O.I.S	PREP.	CHK.	APP.	AUT.	DESCRIPTION	BY	DATE	BY	DATE
PROJECT NAME: BINAK OILFIELD DEVELOPMENT/SURFACE FACILITIES GAS COMPRESSOR STATION											
PROJECT NO.: 971020											
EPC CONTRACTOR: HIRGAN ENERGY											
EPC CONTRACTOR (GC): PETROIRAN DEVELOPMENT COMPANY											
DRAWING TITLE: SAFETY AND FIRE FIGHTING EQUIPMENT LOCATION LAYOUT											
SCALE	SIZE	DRAWING NO.	SHEET NO.	REV.	BUDGET REF.	LOCATION	SIZE	CLASS	SERIAL NO.	SHEET	REVISION
000000	A3	IR-008-PEDCO-120-SA-PY-0004	1 OF 4	DO2	063-073-9184	F	2	L	709000	1 OF 4	DO2

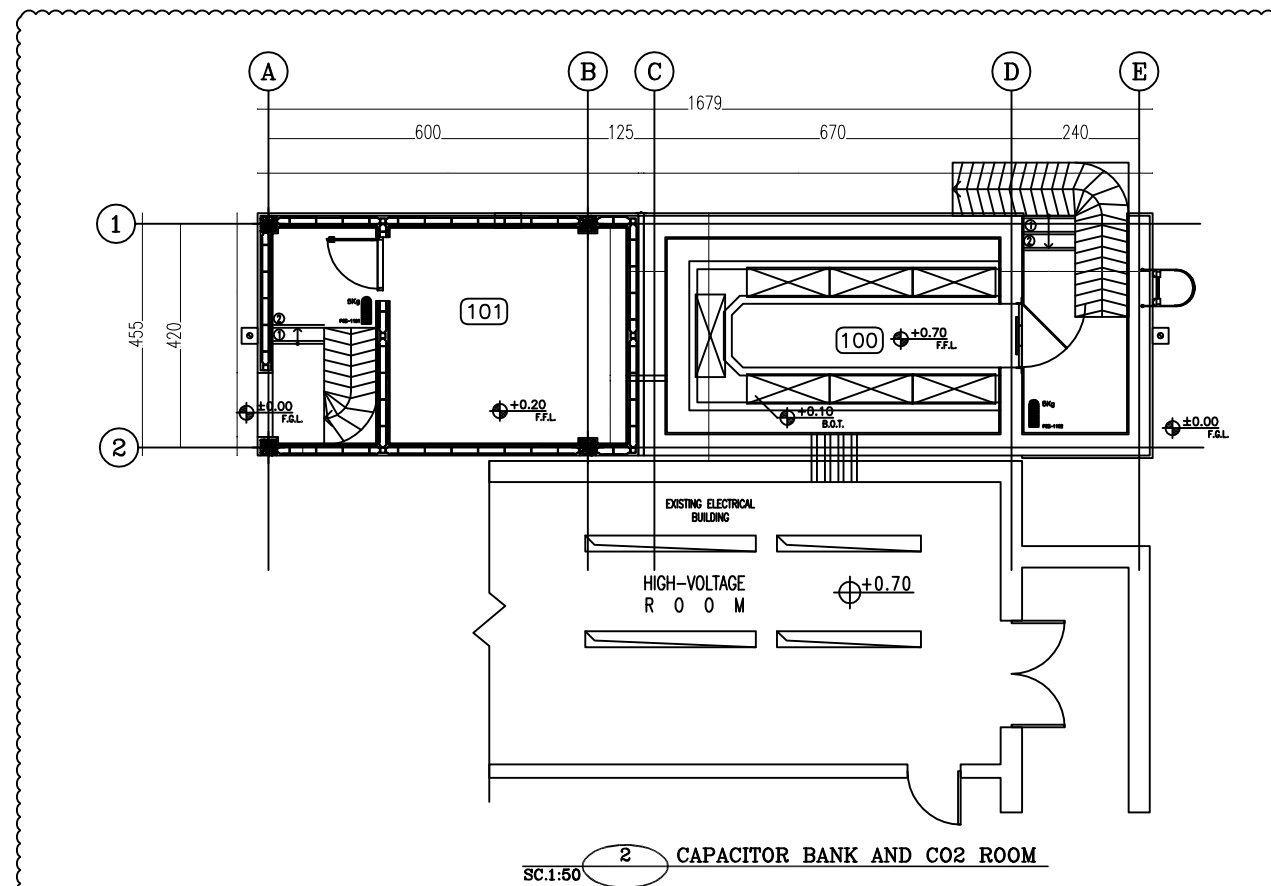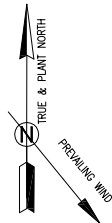

SC.1:50 2 CAPACITOR BANK AND CO2 ROOM

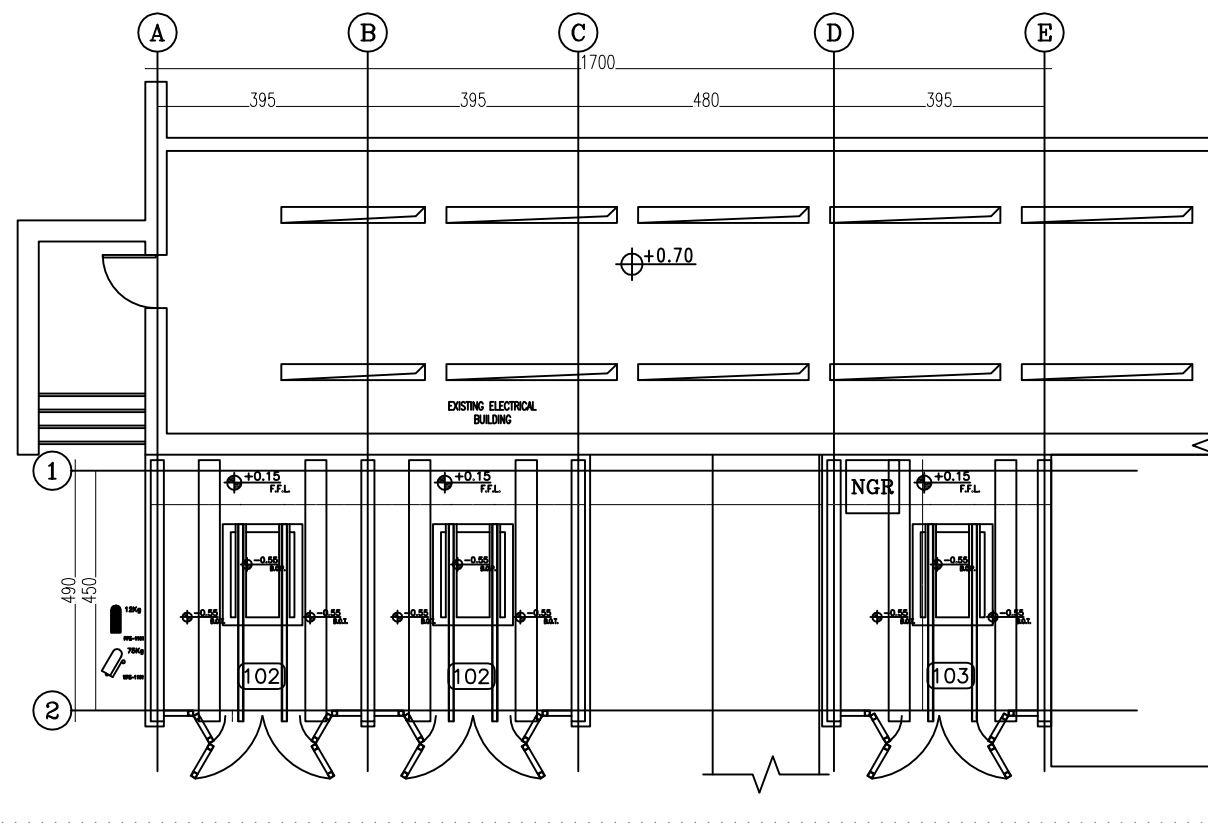

SC.1:50 2 TRANSFORMERS ROOMS PLAN

SPACE TAG NUMBER

- 100 CAPACITOR BANK
- 101 CO2 ROOM
- 102 TRANSFORMER ROOM
- 103 FIRE-FIGHTING PUMP TRANSFORMER ROOM

D.02


NOTES

LEGEND


SYMBOL	QTY.	DESCRIPTION
	1	PORTABLE DRY CHEMICAL POWDER EXTINGUISHER
	2	PORTABLE CO2 EXTINGUISHER
	1	WHEELED DRY CHEMICAL POWDER EXTINGUISHER

REFERENCE DRAWING	DRG. No.
ACTIVE FIRE PROTECTION AND SAFETY CONCEPT	BK-GCS-PEDCO-120-SA-SB-0001
ARCHITECTURAL DETAIL DRAWING FOR EXTENSION OF EXISTING ELECT. BUILDING	BK-GCS-PEDCO-120-AB-DW-0008
ARCHITECTURAL DETAIL DRAWING FOR CONTROL BUILDING	BK-GCS-PEDCO-120-AB-DW-0001
ACTIVE FIRE PROTECTION AND SAFETY CONCEPT	BK-SBURL-PEDCO-110-SA-DC-0001
SPECIFICATION FOR FIRE WATER SYSTEM	BK-GHRAI-PEDCO-050-SA-SP-0008

--	--	

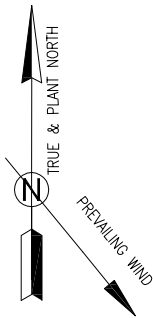

D.02

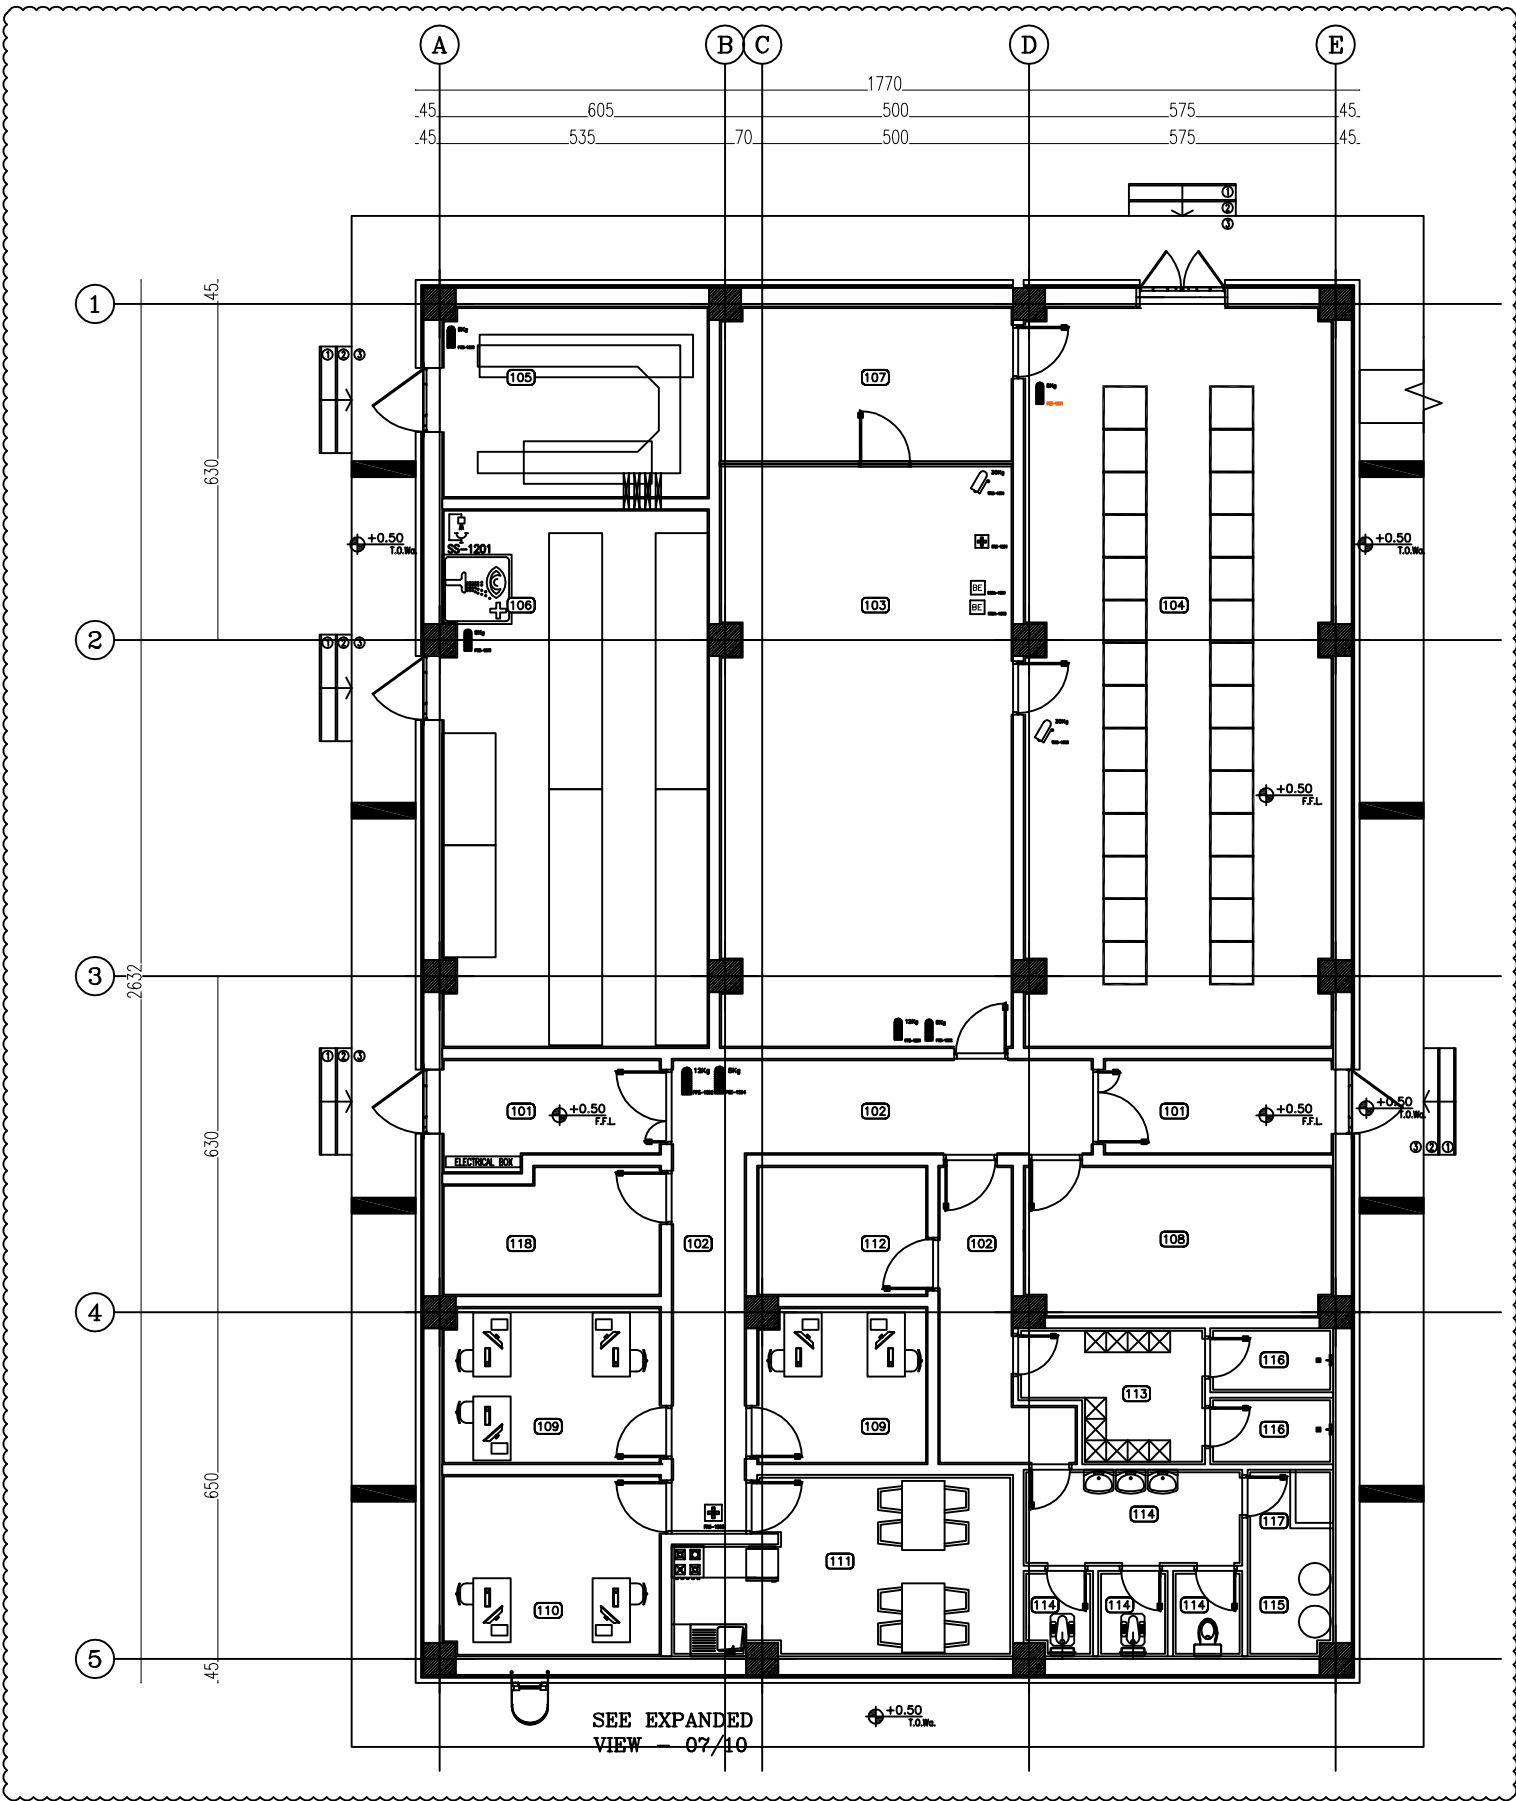

SC:1:50 1 CONTROL BUILDING FURNITURE & FLOORING PLAN

TAG NAME	NET AREA
101 AIR LOCK	16 sq.m
102 CORRIDOR	33 sq.m
103 CONTROL ROOM	59 sq.m
104 AUXILIARY ROOM	80 sq.m
105 UPS ROOM	18 sq.m
106 BATTERY ROOM	50 sq.m
107 MANAGEMENT	16 sq.m
108 INSTRUMENT ROOM	16 sq.m
109 OFFICE	21 sq.m
110 IN-CHARGE + ARCHIVE	14 sq.m
111 PANTRY + DINING ROOM	20 sq.m
112 PRAYER ROOM	8 sq.m
113 LOCKER	8 sq.m
114 WC	13 sq.m
115 BOILERS	4 sq.m
116 BATHROOM	6 sq.m
117 JANITOR CLOSET	2 sq.m
118 HVAC CONTROL ROOM	9 sq.m


NOTES

LEGEND


SYMBOL	QTY.	DESCRIPTION
	2	PORTABLE DRY CHEMICAL POWDER EXTINGUISHER
	5	PORTABLE CO2 EXTINGUISHER
	0	WHEELED DRY CHEMICAL POWDER EXTINGUISHER
	2	WHEELED CO2 EXTINGUISHER
	2	FIRST AID KIT
	1	SAFETY SHOWER AND EYEWASH
	2	BREATHING APPARATUS

REFERENCE DRAWING	DRG. No.
ACTIVE FIRE PROTECTION AND SAFETY CONCEPT	BK-GCS-PEDCO-120-SA-SB-0001
ARCHITECTURAL DETAIL DRAWING FOR EXTENSION OF EXISTING ELECT. BUILDING	BK-GCS-PEDCO-120-AR-DW-0008
ARCHITECTURAL DETAIL DRAWING FOR CONTROL BUILDING	BK-GCS-PEDCO-120-AR-DW-0001
ACTIVE FIRE PROTECTION AND SAFETY CONCEPT	BK-SBURL-PEDCO-110-SA-DC-0001
SPECIFICATION FOR FIRE WATER SYSTEM	BK-GHRAI-PEDCO-050-SA-SP-0008

D02	JAN.2023	IFA	A.H.SABER	M.PAKHRAVAN	M.MOHSESHAD	00.00	00.00	00.00	00.00	00.00	00.00
D01	MAY.2022	IFA	A.H.SABER	M.PAKHRAVAN	M.MOHSESHAD	00.00	00.00	00.00	00.00	00.00	00.00
D00	FEB.2022	IPC	A.H.SABER	M.PAKHRAVAN	M.MOHSESHAD	00.00	00.00	00.00	00.00	00.00	00.00
REV.	DATE	P.O.I.S	PREP.	CHEK.	APP.	AUT.	REV.	DATE	BY	DATE	BY
PROJECT NAME: BINAQ OILFIELD DEVELOPMENT/SURFACE FACILITIES GAS COMPRESSOR STATION 971020											
EPC CONTRACTOR: HIRGAN ENERGY TE HIRGAN ENERGY - DESIGN & INSPECTION COMPANIES											
EPD/EPC CONTRACTOR (GC): PETROIRAN DEVELOPMENT COMPANY PEDCO											
DRAWING TITLE: SAFETY AND FIRE FIGHTING EQUIPMENT LOCATION LAYOUT											
SCALE	SIZE	DRAWING NO.	SHEET NO.	REV.	BUDGET REF.	LOCATION	SIZE	CLASS	SERIAL NO.	SHEET	REVISION
000000	A3	BK-GCS-PEDCO-120-SA-PY-0004	3 OF 4	D02	053-073-9184	F	2	L	709000	3 OF 4	D02

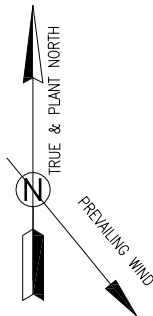

D.02

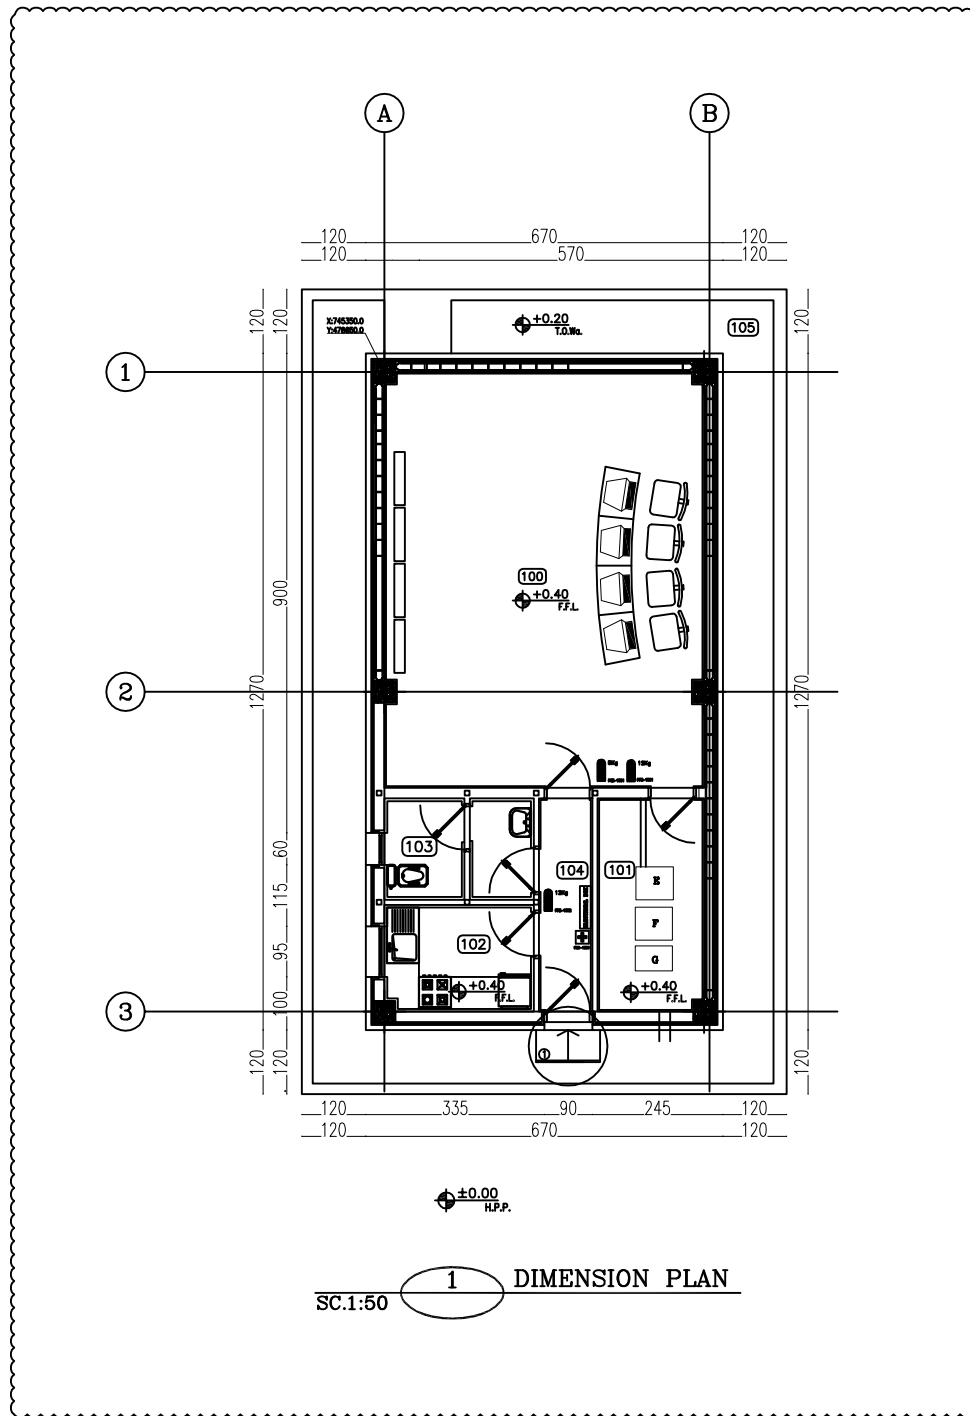

SPACE TAG NUMBER

- 100 CCTV CONTROL ROOM
- 101 RACK ROOM
- 102 PANTRY
- 103 WC
- 104 ENTRANCE
- 105 WALK WAY

NOTES		
LEGEND		
SYMBOL	QTY.	DESCRIPTION
	2	PORTABLE DRY CHEMICAL POWDER EXTINGUISHER
	1	PORTABLE CO2 EXTINGUISHER
	0	WHEELED DRY CHEMICAL POWDER EXTINGUISHER
	0	WHEELED CO2 EXTINGUISHER
	1	FIRST AID KIT
	0	SAFETY SHOWER AND EYEWASH
	0	BREATHING APPARATUS

REFERENCE DRAWING	DRG. No.
ACTIVE FIRE PROTECTION AND SAFETY CONCEPT	BK-GCS-PEDCO-120-SA-DB-0001
ARCHITECTURAL DETAIL DRAWING FOR EXTENSION OF EXISTING ELECT. BUILDING	BK-GCS-PEDCO-120-AB-DW-0008
ARCHITECTURAL DETAIL DRAWING FOR CONTROL BUILDING	BK-GCS-PEDCO-120-AB-DW-0001
ACTIVE FIRE PROTECTION AND SAFETY CONCEPT	BK-SGHL-PEDCO-110-SA-DC-0001
SPECIFICATION FOR FIRE WATER SYSTEM	BK-GHRA-PEDCO-000-SA-SF-0005

	</
--	--	----