

NOTES

1. ALL DIMENSIONS ARE IN MILLIMETER & ALL ELEVATIONS ARE IN METER.

2. ALL DIMENSIONS AND ELEVATIONS SHALL BE CHECKED BY THE CONTRACTOR PRIOR TO CONSTRUCTION.

3. CONTRACTOR SHALL COMPILE ALL ARCHITECTURAL, MECHANICAL, ELECTRICAL, PIPING AND STRUCTURAL DRAWINGS AND IN CASE OF ANY CONFLICTS OR DISCREPANCY, INFORM THE ENGINEER.

4. ALL MATERIALS ARE SELECTED FROM THE HIGHEST QUALITY AND MUST BE APPROVED BY THE CLIENT.

5. ALL OPENINGS FOR PIPING/CABLING AND HVAC OPENINGS SHALL BE CONSIDERED AS PER RELATED DRAWINGS BEFORE CONSTRUCTION.

6. N.P.S. CORRESPONDS TO +11.10(M.S.L.).

LEGEND

CORRUGATED GALVANIZED METAL SHEET THK. = 0.75mm

CLEAN WATER DITCH

F.F.L.

T.O.WA

F.G.L.

H.P.G.

T.O.F.

C.O.S.

FINISHED FLOOR

TOP OF WALKWAY

FINISH GRADING LEVEL

HIGHEST POINT OF GRAVEL

TOP OF FOUNDATION

CENTER OF STRUCTURAL

T.O.B.

T.O.R.

B.O.R.

B.O.G.

T.O.PED.

T.O.S

TOP OF BEAM

TOP OF ROOF

BOTTOM OF ROOF

BOTTOM OF GIRT

TOP OF PEDESTAL

TOP OF SHELTER

REFERENCE DRAWING

DRG. No.

STANDARD DRAWING FOR ARCHITECTURAL DETAILS

SITE SEWAGEAGE SYSTEM LAYOUT & DETAILS

CABLE TRENCH AND DUCT BANK LAYOUT

ROAD, PAVING AND PLANT FINISH GRADING LAYOUT & SECTIONS

ELECTRICAL CABLE ROUTE & SECTION LAYOUT FOR BUILDING & SHELTER

FOUNDATION DRAWING FOR UTILITY SHELTER

STRUCTURAL DRAWING FOR UTILITY SHELTER

UNIT PLOT PLAN DRAWING

FOUNDATION DRAWING FOR AIR DRYER PACKAGES

FOUNDATION DRAWING FOR INSTRUMENT PLANT SIB PACKAGE

FOUNDATION DRAWING FOR NITROGEN PACKAGE

FOUNDATION DRAWINGS FOR NITROGEN RECEIVER DRUM

BK-GNRL-PEDCO-000-AR-DW-0001

BK-GCS-PEDCO-120-CV-PY-0001

BK-GCS-PEDCO-120-CV-PY-0002

BK-GCS-PEDCO-120-CV-PY-0005

BK-GCS-PEDCO-120-EL-PY-0006

BK-GCS-PEDCO-120-ST-DW-0067

BK-GCS-PEDCO-120-ST-DW-0068

BK-GCS-PEDCO-120-PI-PY-0001

BK-GCS-PEDCO-120-ST-DW-69

BK-GCS-PEDCO-120-ST-DW-28

BK-GCS-PEDCO-120-ST-DW-32

BK-GCS-PEDCO-120-ST-DW-20

KEY PLAN

THIS AREA

REV.

DESCRIPTION

BY

DATE

BY

DATE

CHECKED

REV. APPR.

اصل و کلیه نسخ این نقشه و حق اقتباس متعلق به شرکت ملی مناطق نفت خیز جنوب میباشند.

THE ORIGINAL AND ALL COPIES OF THIS DRAWING TOGETHER WITH THE COPYRIGHT THEREIN ARE THE SOLE PROPERTY OF N.I.S.O.C. / FIELDS

BINAK OILFIELD DEVELOPMENT

SURFACE FACILITIES

GAS COMPRESSOR STATION

DATE

SCALE

DRAWING BY

CHECKED BY

PROJECT ENG.

NO CONSTRUCTION PERMITTED UNLESS DRAWING APPROVED

APPROVED FOR CONSTRUCTION

BY:

DATE:

BUDGET REP.

LOCATION

SIZE

CLASS

SERIAL NO.

SHEET

REVISION

053-073-9184

F


4


B

709103


01 OF 04

D02


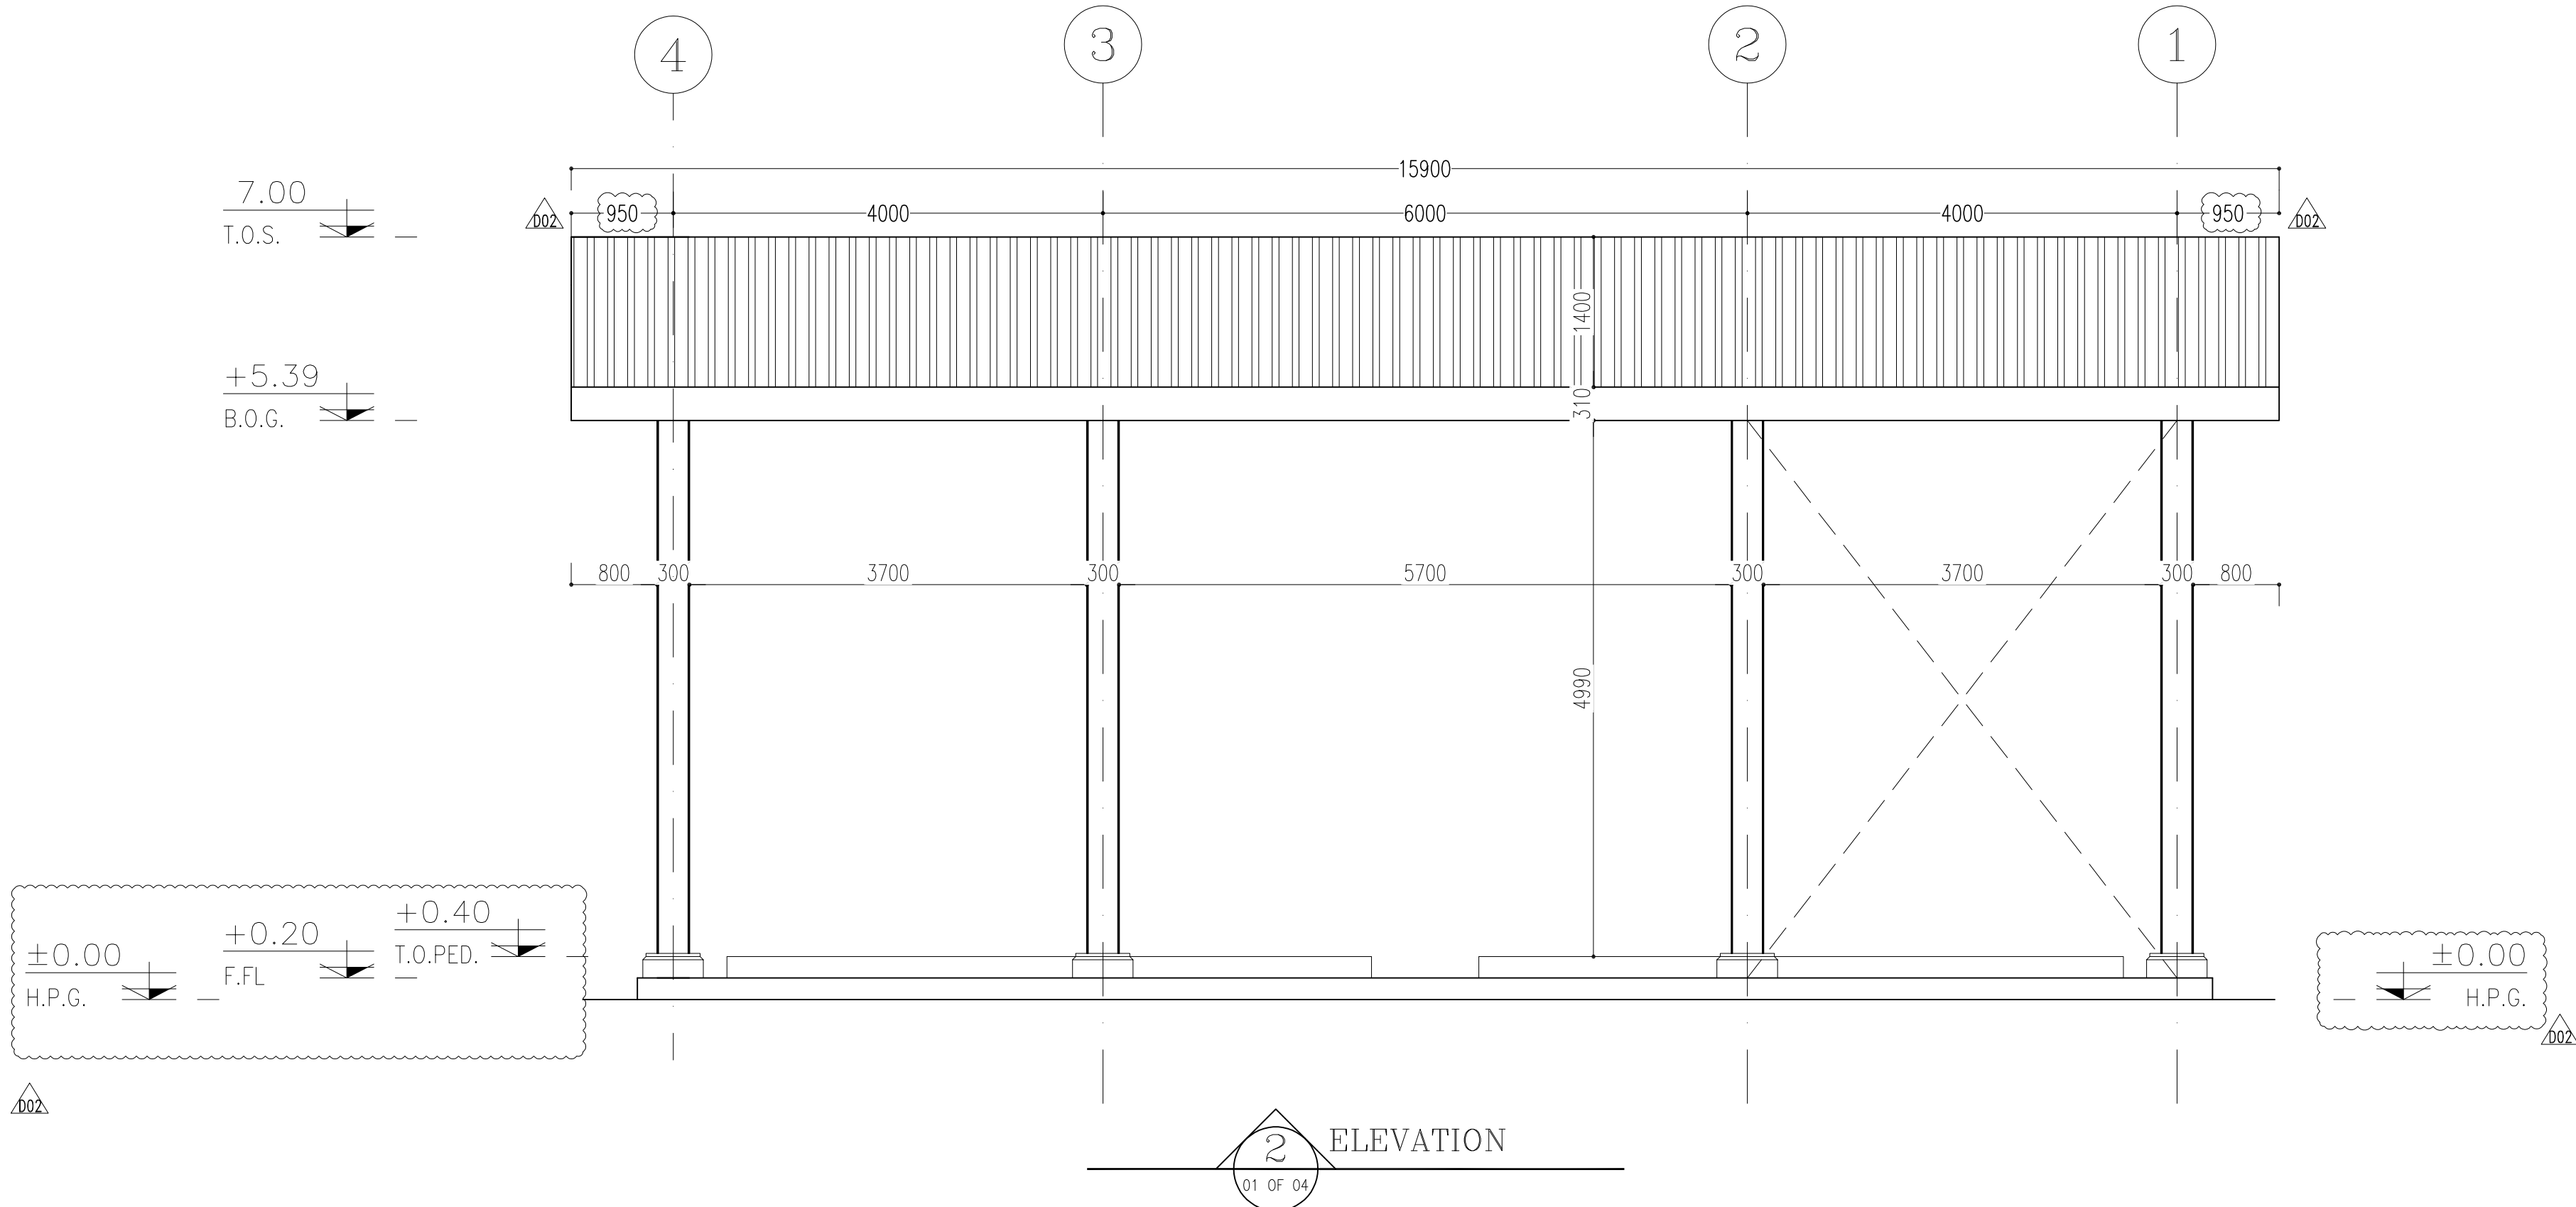
[illegible]

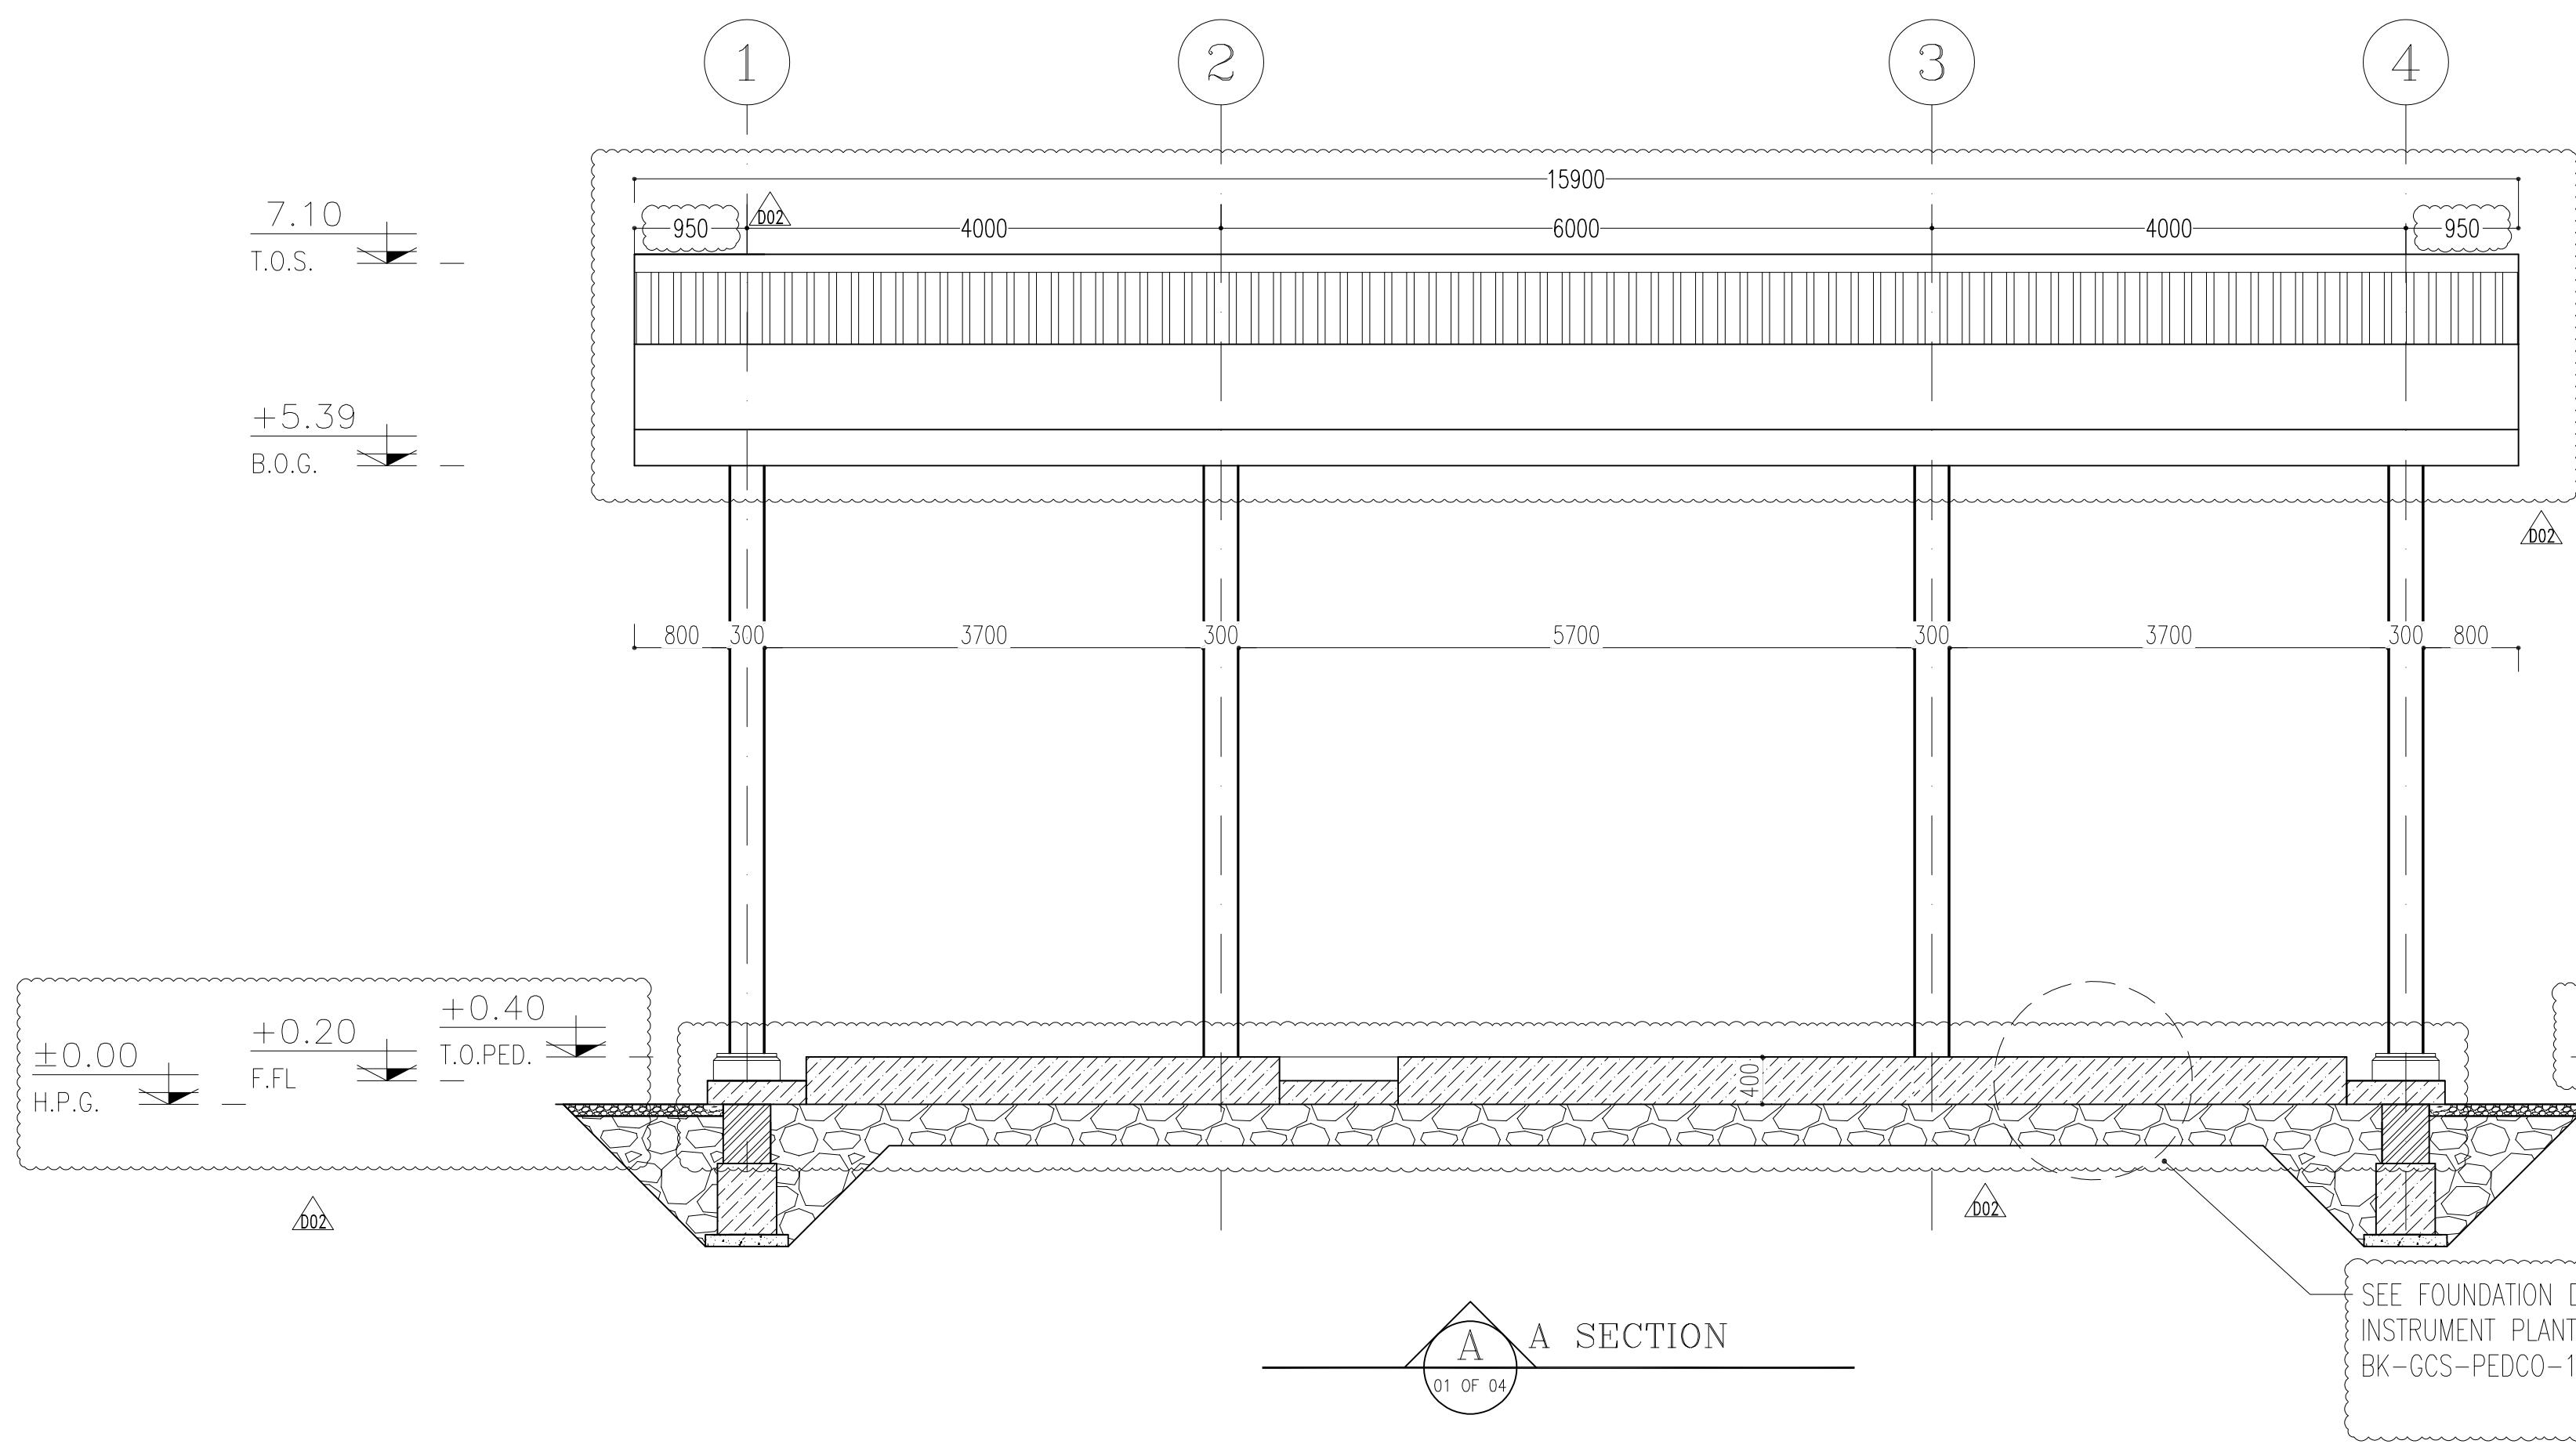

SCREED REINFORCED CONCRETE (300kg/m3 + HARDENER)
CAST IN PLACE
HEAVY DUTY
BUILDING PLASTIC SHEET
GRAVEL
RUBBLE STONE IN DEFERENT SIZES
SUBBASE
COMPACTED 95%
CONTRACTION JOINT (20mm. @ 200cm.)
FILL WITH ASPHALT CAULKING

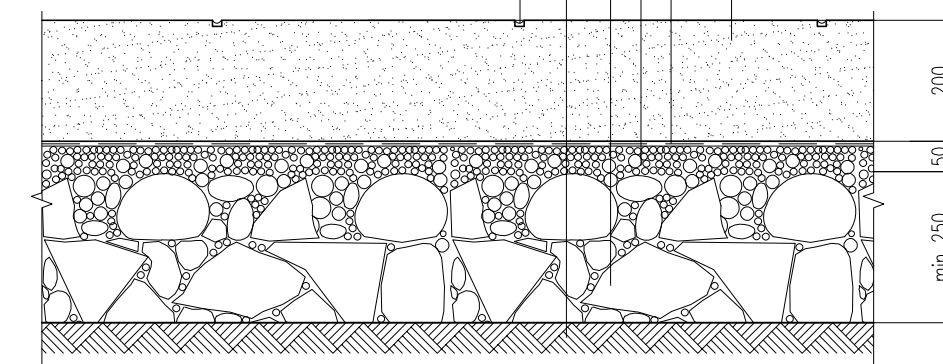


TYPICAL FLOOR
SCALE = 1 : 10

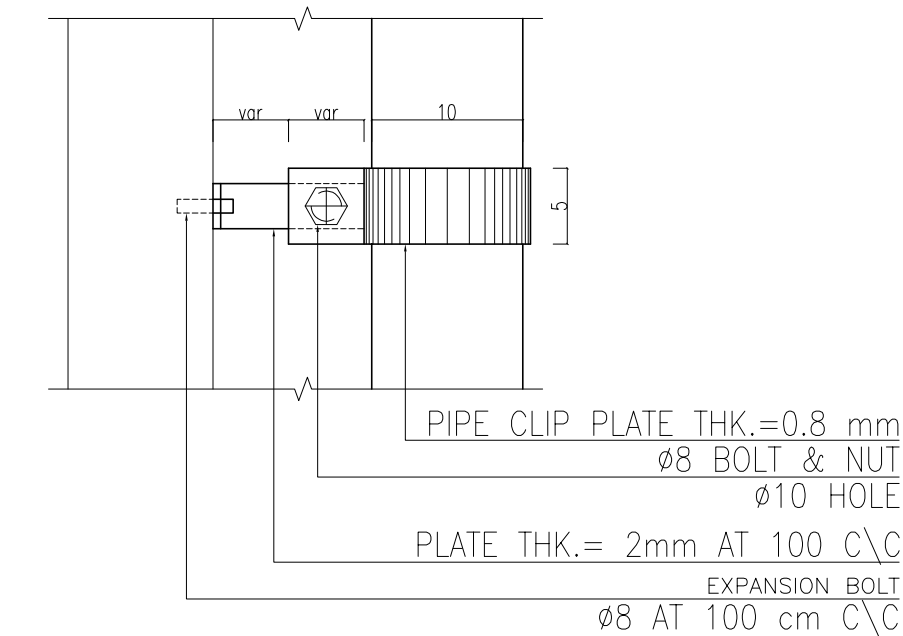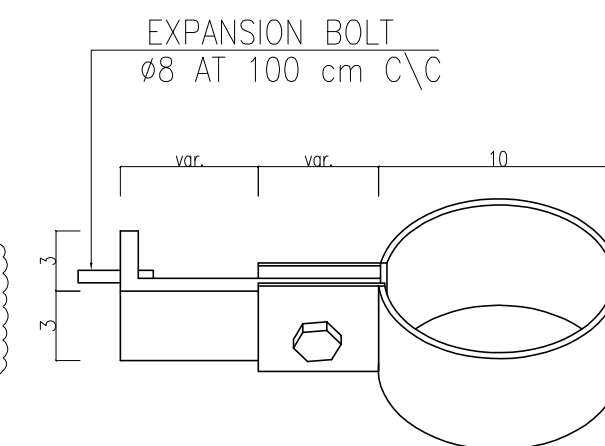


DETAIL
SC.1:10

1

NOTES	
1. ALL DIMENSIONS ARE IN MILLIMETER & ALL ELEVATIONS ARE IN METER. 2. ALL DIMENSIONS AND ELEVATIONS SHALL BE CHECKED BY THE CONTRACTOR PRIOR TO CONSTRUCTION. 3. CONTRACTOR SHALL COMPARE ALL ARCHITECTURAL, MECHANICAL, ELECTRICAL, PIPING AND STRUCTURAL DRAWINGS AND IN CASE OF ANY CONFLICTS OR DISCREPANCY, INFORM THE ENGINEER. 4. ALL MATERIALS ARE SELECTED FROM THE HIGHEST QUALITY AND MUST BE APPROVED BY THE CLIENT. 5. ALL OPENINGS FOR PIPING/CABLING AND HVAC OPENINGS SHALL BE CONSIDERED AS PER RELATED DRAWINGS BEFORE CONSTRUCTION. 6. H.P.G. CORRESPONDS TO +11.10(M.S.L.)	
LEGEND	
CORRUGATED GALVANIZED METAL SHEET THK. = 0.75mm	
REINFORCED CONCRETE	
BLOCKAGE	
PRESSED BRICK	
LEAN CONCRETE	
F.F.L. FINISHED FLOOR T.O.WA TOP OF WALKWAY F.G.L. FINISH GRADING LEVEL H.P.G. HIGHEST POINT OF GRAVEL T.O.F. TOP OF FOUNDATION C.O.S. CENTER OF STRUCTURAL	T.O.B. TOP OF BEAM T.O.R. TOP OF ROOF B.O.R. BOTTOM OF ROOF B.O.G. BOTTOM OF GIRT T.O.PED. TOP OF PEDESTAL T.O.S TOP OF SHELTER

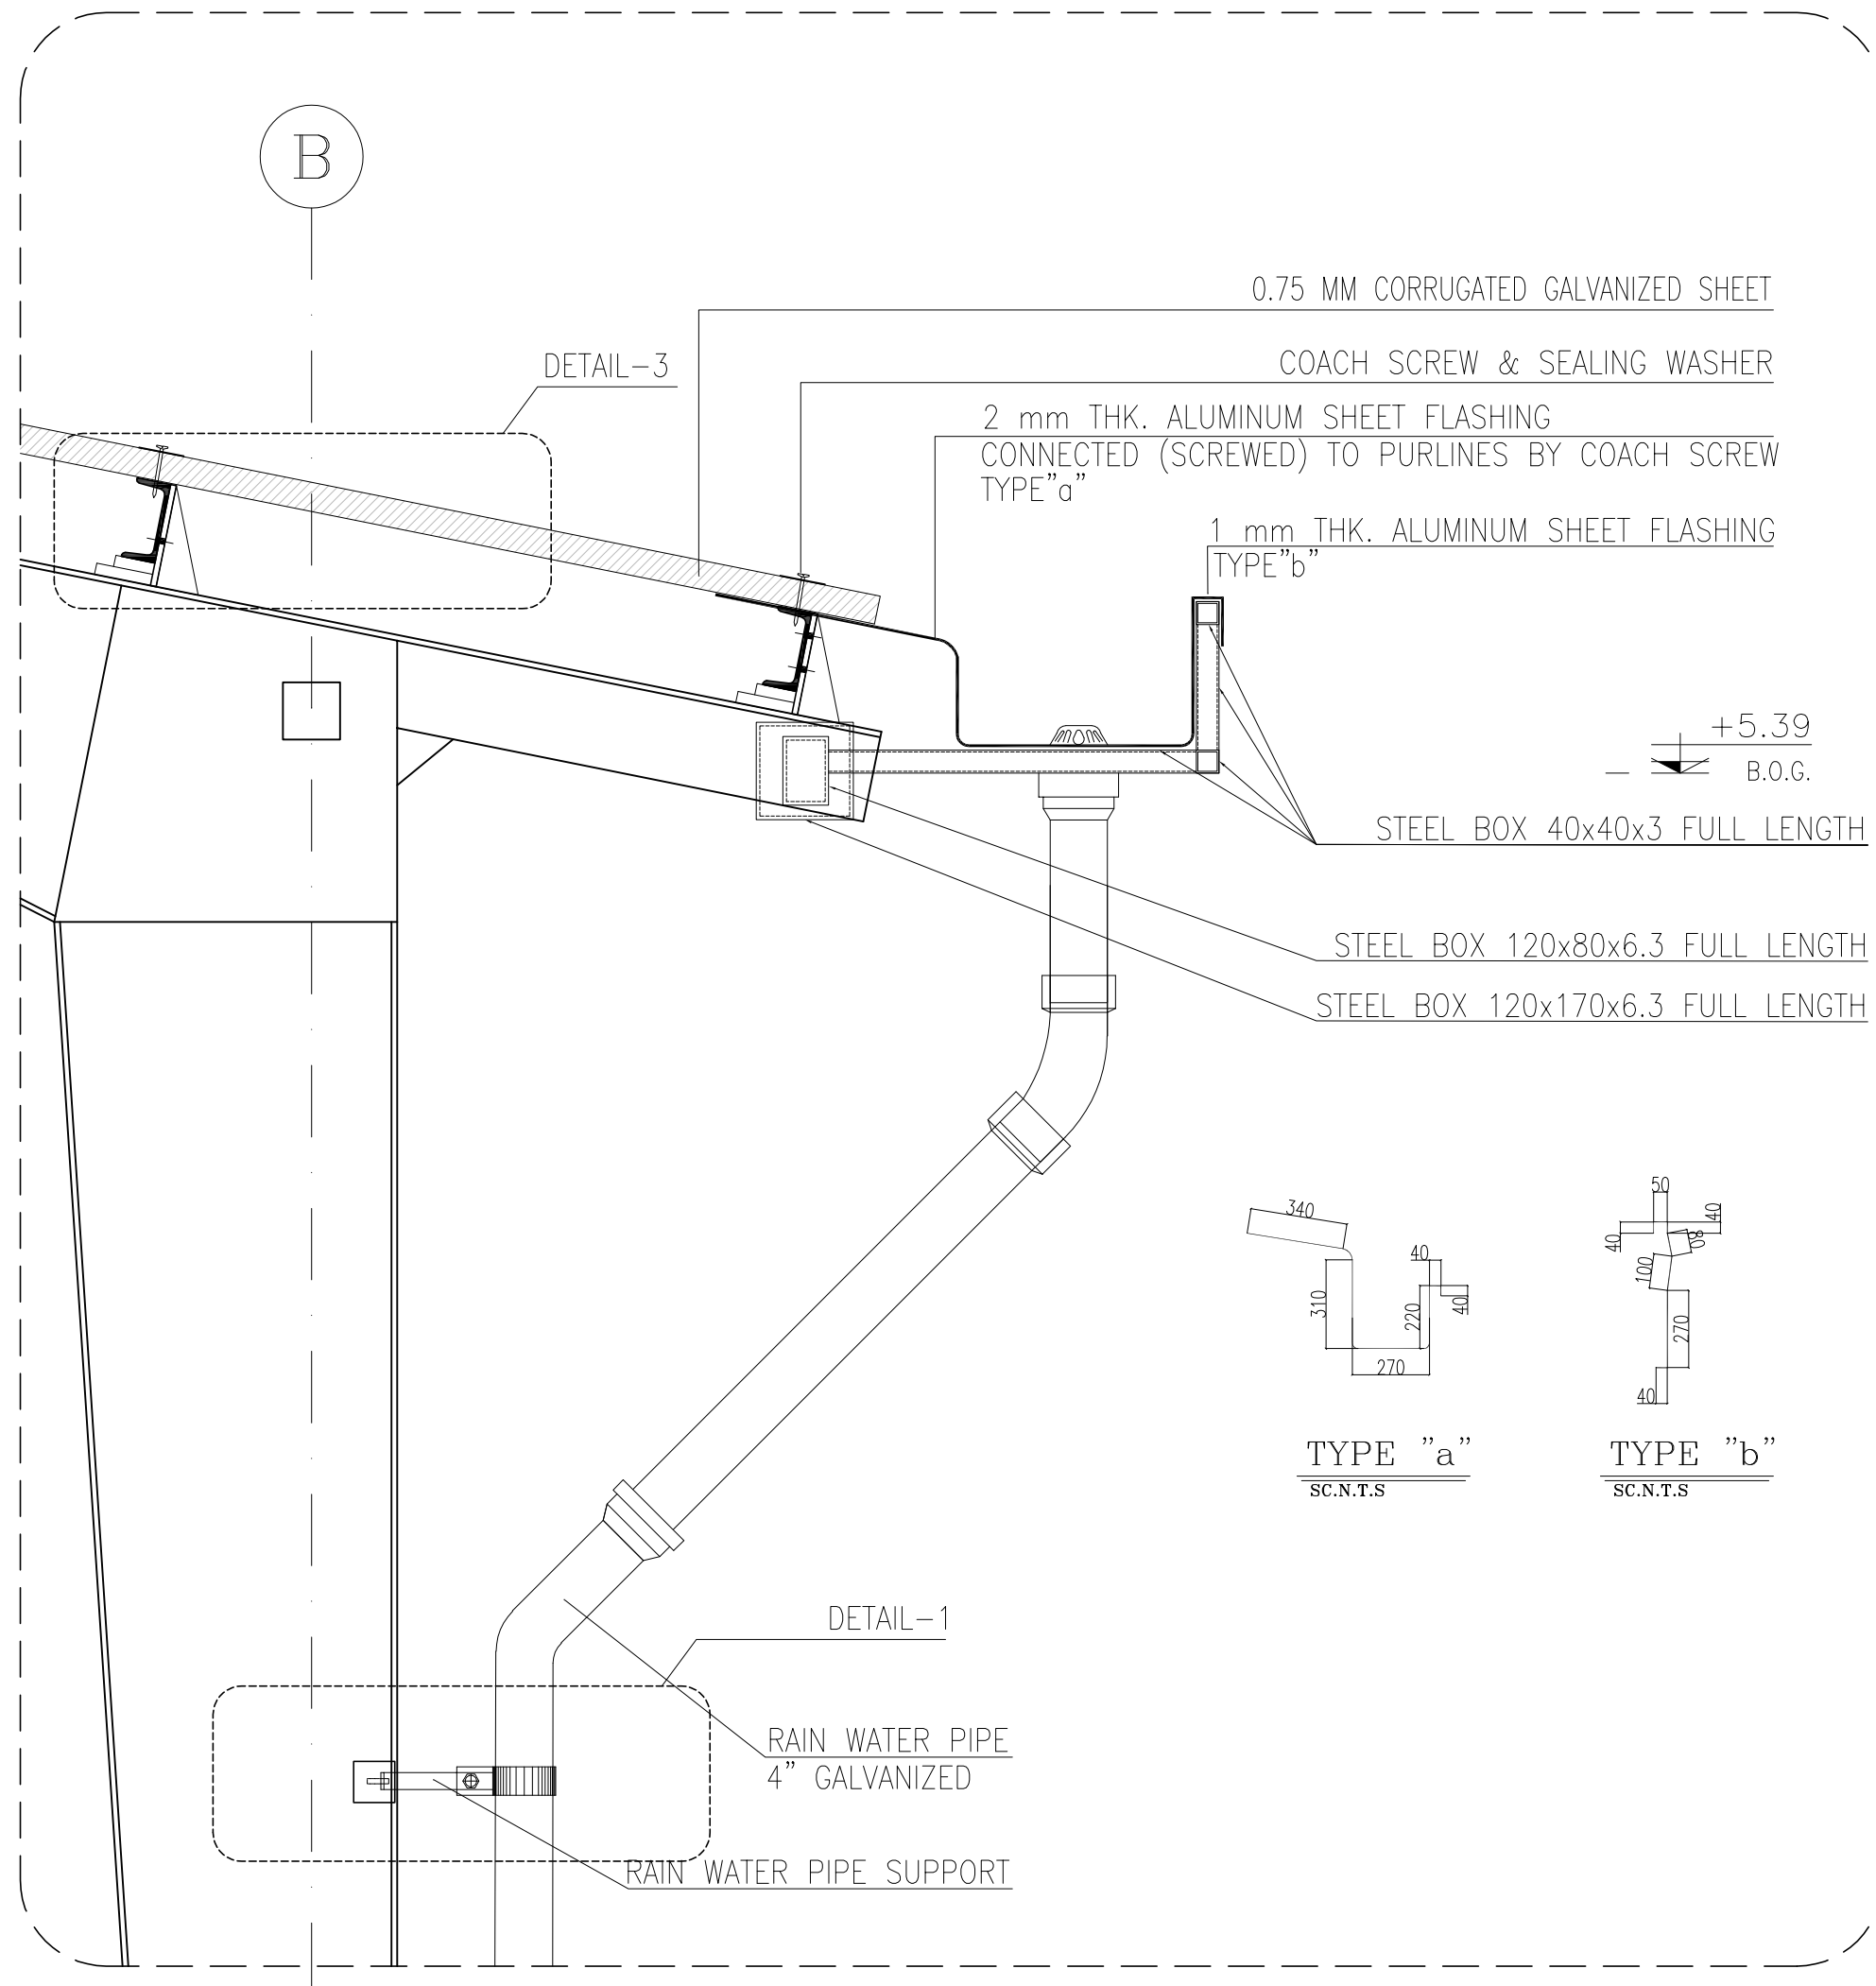


GUTTER DETAIL
Sc:1/25

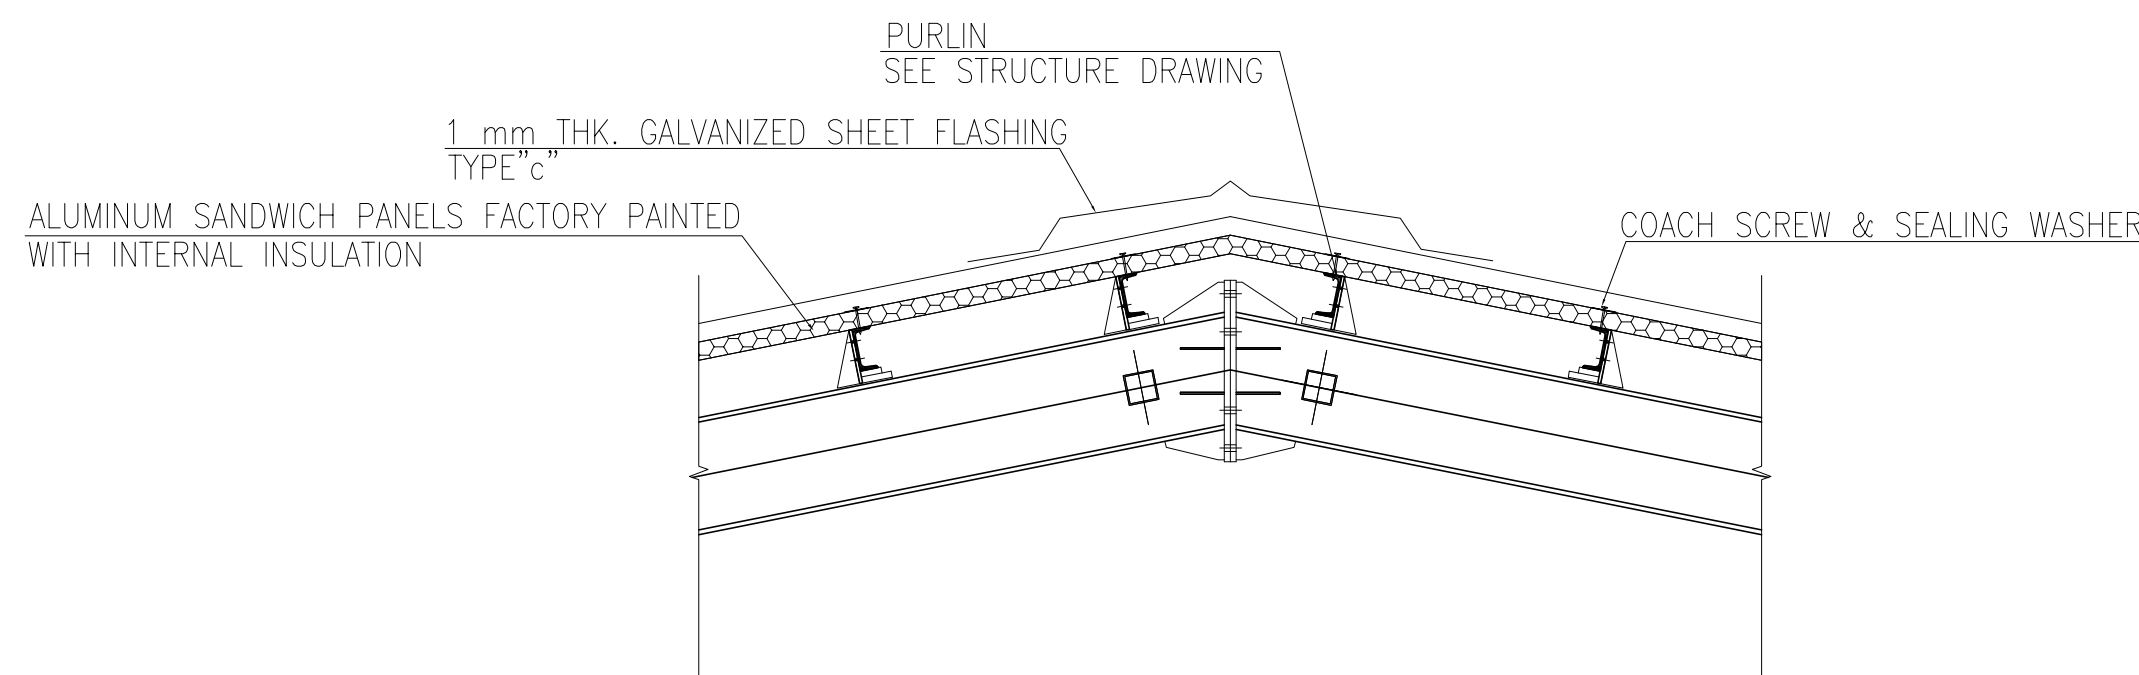


DETAIL
SC.1:10

2

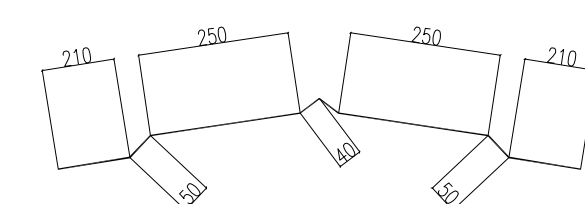


TYPE "c"
SC.1:5

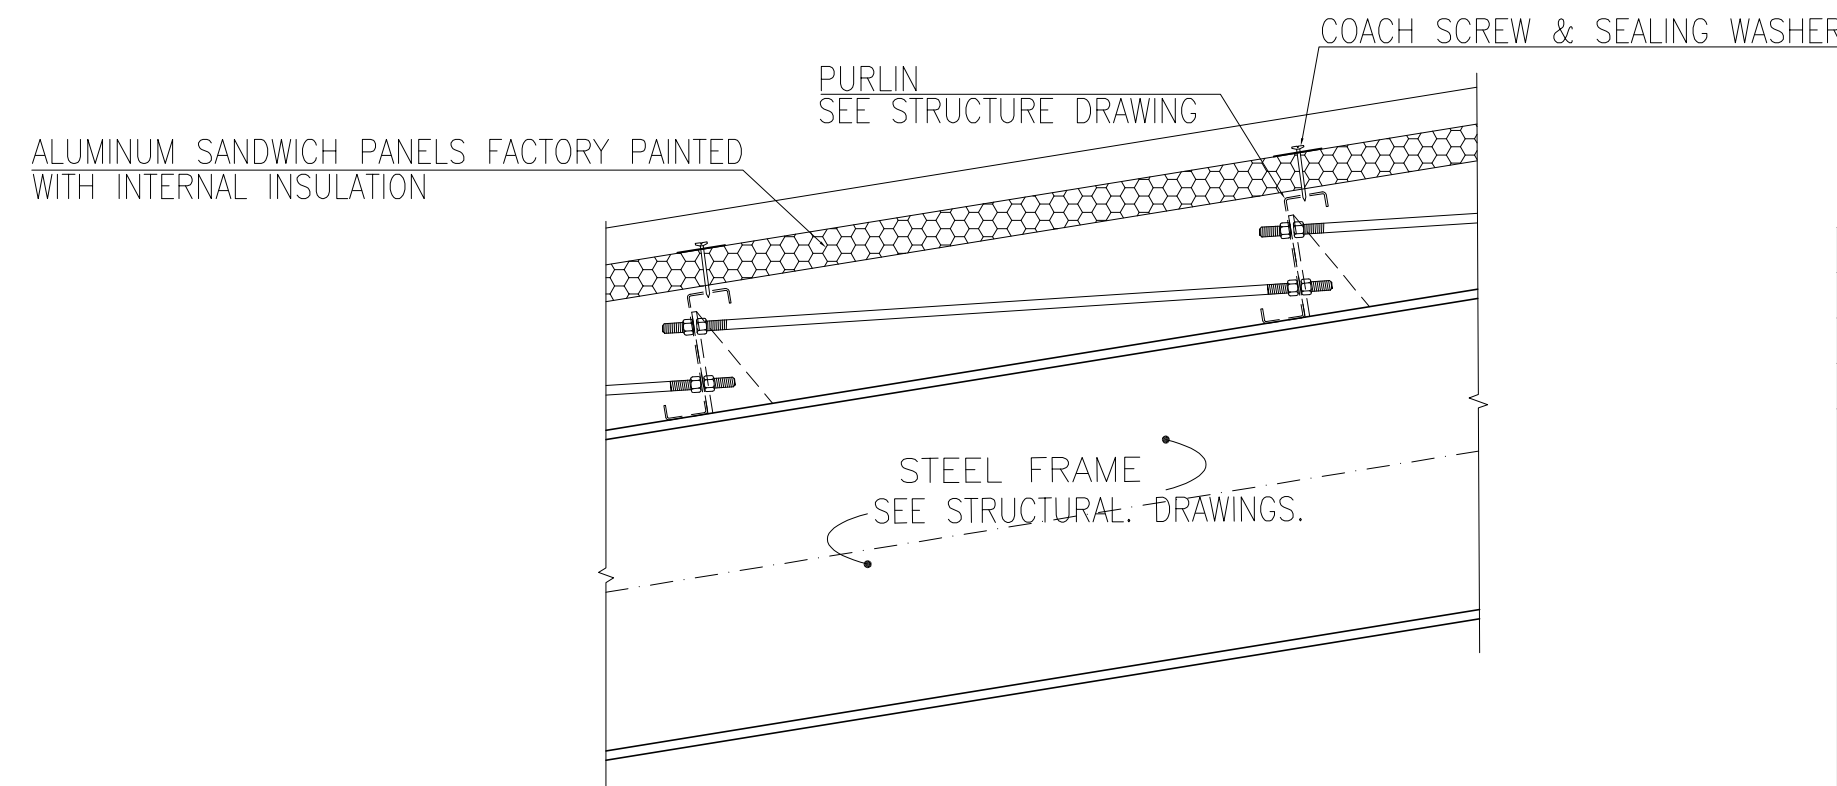

DETAIL
SC.1:10

3

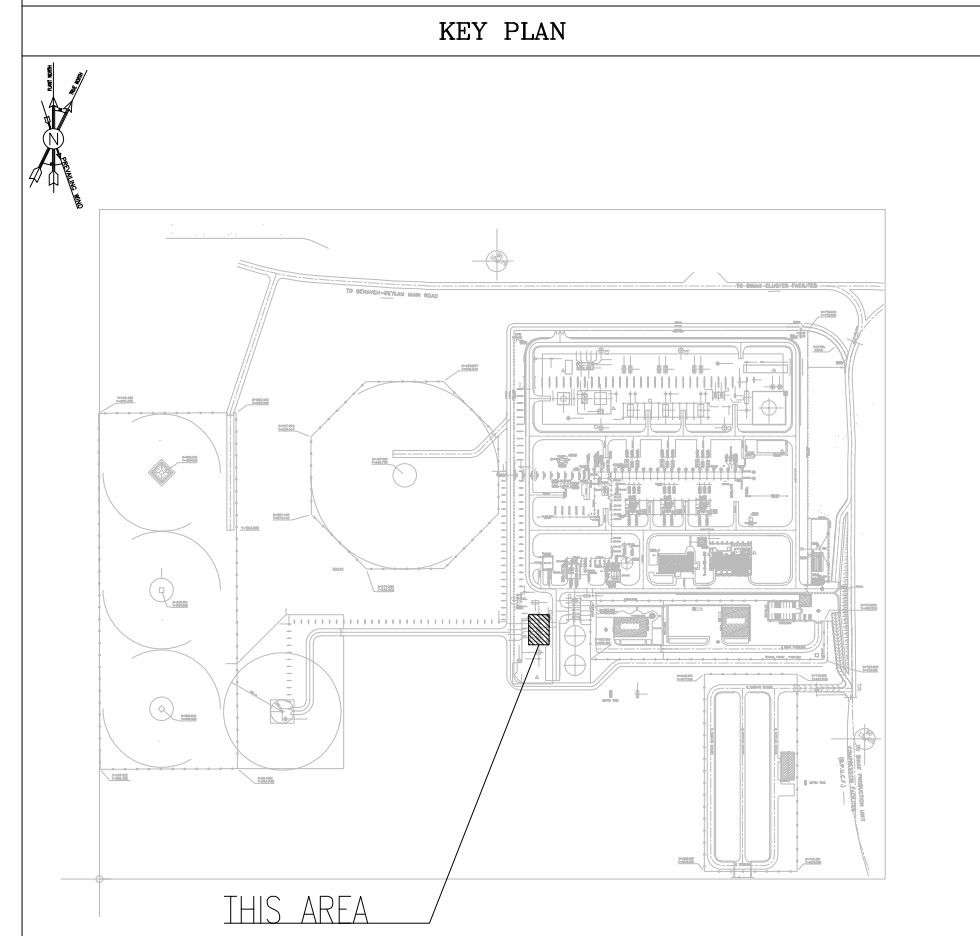

--	--	