
## CCTV EQUIPMENT LAYOUT INSIDE CCTV CONTROL ROOM IN BINAK DU

D02	JAN.2023	AFC	H.SHAKI						
D01	0CT.2022	IFA	H.SHAKI						
D00	AUG.2022	IFC	H.SHAKI						
REV.	DATE	P.0.I.S	PREF						
PROJECT	NAME:	BINAK OILFIELD GA	) DEVELO AS COMPI						
PROJECT	NO.:		9'						
EPC CONT	FRACTOR:		EPD/EF						
C	HIRGA	»	Ċ						
HIRGAN	HIRGAN ENERGY – DESIGN & INSPECTION COMPANIES								
	DRAWING TITLE: CCTV EQUIPMENT LAYOUT INSIDE CCTV (								
SCALE	DRAWIN	ING NO.							
AS SHOWN	A1	BK-GCS-PEDCO-	120-IN-1						

				2. THE LO	CATION OF THE CCTV	ARE IN CENTIMET ALL EQUIPMENT SECURITY CAME	WILL BE	ADJUSTED AT	SITE BY C	CTV VENDOR.	NITORED AN	D RECO	RDED
								LEGE	ND				
				ARCHITEC		FERENCE			NAK DU	BK-GCS	DRG		
				ARCHITEC		WING FOR CCT			NAK DU		-PEDCO-1		
						KEY PLAN							
IBA	M.FAKHARIAN	M.MEHRSHAD	**.**	***		*****		**.**	*	**.***	**.**	4	***_***
IBA	M.FAKHARIAN	M.MEHRSHAD	**.**	REV.	DI	ESCRIPTIO	N	BY		DATE	BY		DATE
IBA P.	M.FAKHARIAN CHK.	M.MEHRSHAD	**.** AUT.						HECKE ملق به ش				APPR. اصل و کلیه ن
	ENT/SURFAC					HE ORIGINA	L AND	ALL COPII	ES OF		WING TO	GETHI	ER WITH
7102	20			A		THE CO				FIELD		111 I	UI.
PC (	CONTRACTO					BINA		LFIELD FACE F		ELOPME ITIES	NT	_	
		TROIRAN VELOPME	INT			GA				STATION	V		
EDC	- 	MPANY		DA	TE	SCAL	Æ	DRAWIN	G BY	CHECK	ED BY	PRO	JECT ENG
ONT	ROL ROOM	IN BINAK	DU			STRUCTIC			UNLE BY:	 SS DRAW	VING AF		VED
		SHEET NC	). REV.	BUDGET		LOCATION		CLASS		IAL NO.	SHI		REVISION
-PY-	0009	01 OF 02	D02	053-073	9184	F	2	J	70	9413	01 0	)F 02	2 D02

NOTES

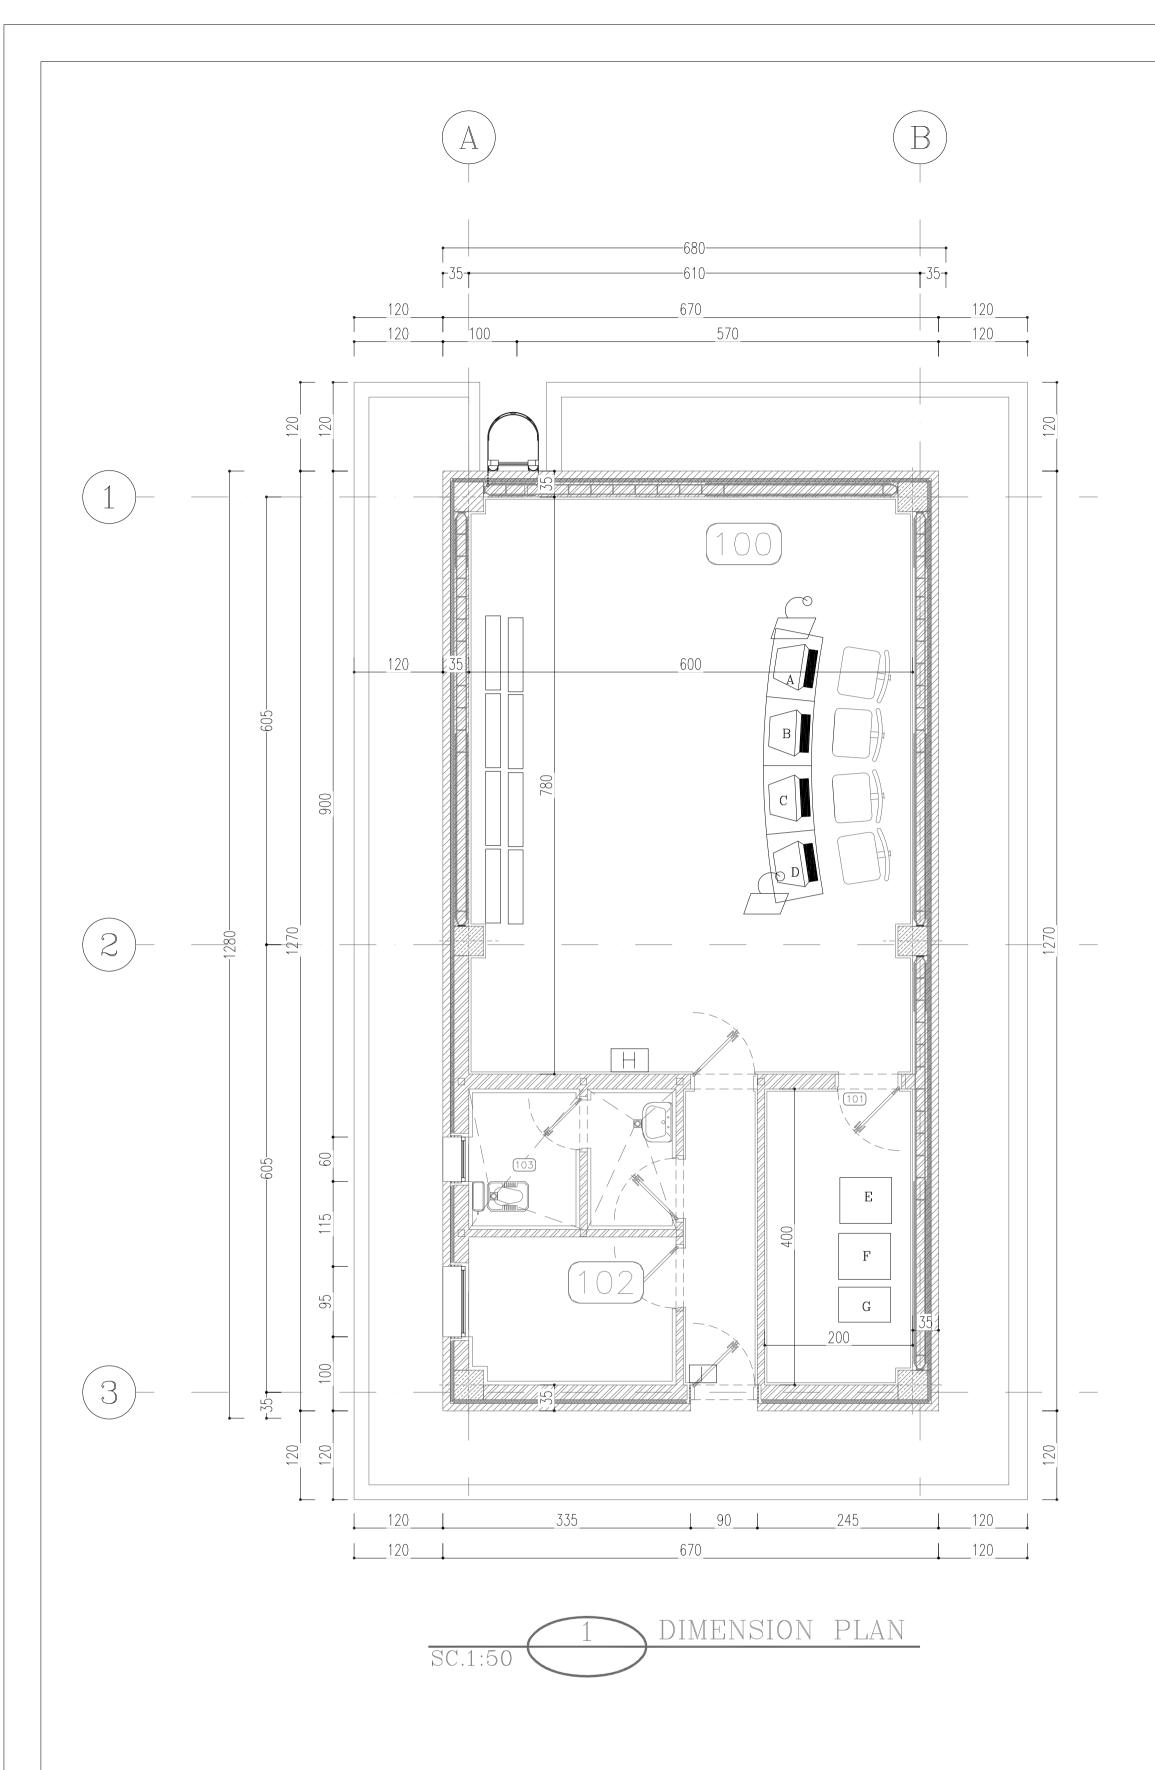

SPACE TAG NUMBER

(100) CONTROL ROOM
(101) RACK ROOM
(102) PANTRY
(103) WC

A	22" INDUSTRIAL MONITOR					
В	22" INDUSTRIAL MONITOR					
С	22" INDUSTRIAL MONITOR					
D	22" INDUSTRIAL MONITOR					
E	42 UNIT RACK 800X800X2100 mm					
F	42 UNIT RACK 800X800X2100 mm					
G	22 UNIT Battery Cabinet,800X600X1000 mm					
	46 " INDUSTRIAL VIDEO WALL					
H	ELECTRICAL OPENER DOOR PANEL WITH ACCESSORIES +CABLE					
	ELECTRICAL OPENER KIT					

					NOTES	
				2. THE LOCATION (	3 ARE IN CENTIMETER & ALL ELEVATIONS ARE IN MET DF ALL EQUIPMENT WILL BE ADJUSTED AT SITE BY CO TV SECURITY CAMERA FOR DESALTING UNIT AREA SITE	CTV VENDOR.
					LEGEND	
					PAGING	
					OPERATOR CONSOLE	
ım						
۱m						
0X1000 mm						
					REFERENCE DRAWING rawing for cctv control room-binak du	DRG. No. BK-GCS-PEDCO-120-AR-DW-0009
_ WITH				мто	9 FOR CCTV IN BINAK DU AREA	BK-GCS-PEDCO-120-IN-MT-0007
	_					
					KEY PLAN	
						THIS DRAWING
Image: constraint of the second state of the secon		PREP. CHK. DEVELOPMENT/SURFA S COMPRESSOR STATIC 971020 EPD/EPC CONTRACTO	M.MEHRSHAD**.**M.MEHRSHAD**.**APP.AUT.CEFACILITIESONAUT.	 شد.	DESCRIPTION BY علق به شرکت ملی مناطق نفت خیز جنوب میبا THE ORIGINAL AND ALL COPIES OF	اصل و کلیه نسخ این نقشه و حق اقتباس ما FHIS DRAWING TOGETHER WITH THE SOLE PROPERTY OF FIELDS CLOPMENT
HIRGAN ENERGY – DESIGN COMPANIES	& INSPECTION		ETROIRAN EVELOPMENT DMPANY	DATE	GAS COMPRESSOR S SCALE DRAWING BY	
DRAWING TITLE:	LAYOUT INSIDE (	CCTV CONTROL ROOM	I IN BINAK DU		DNSTRUCTION PERMITTED UNLES	DATE:
SCALE SIZE AS SHOWN A1 E	DRAWIN 8K-GCS-PEDCO-1		SHEET NO.REV.02 OF 02D02	BUDGET REF.		AL NO. SHEET REVISION 9413 02 OF 02 D02