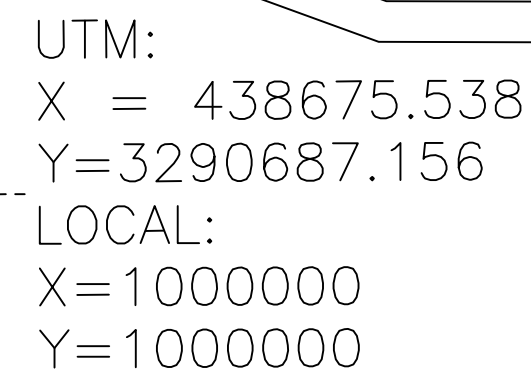
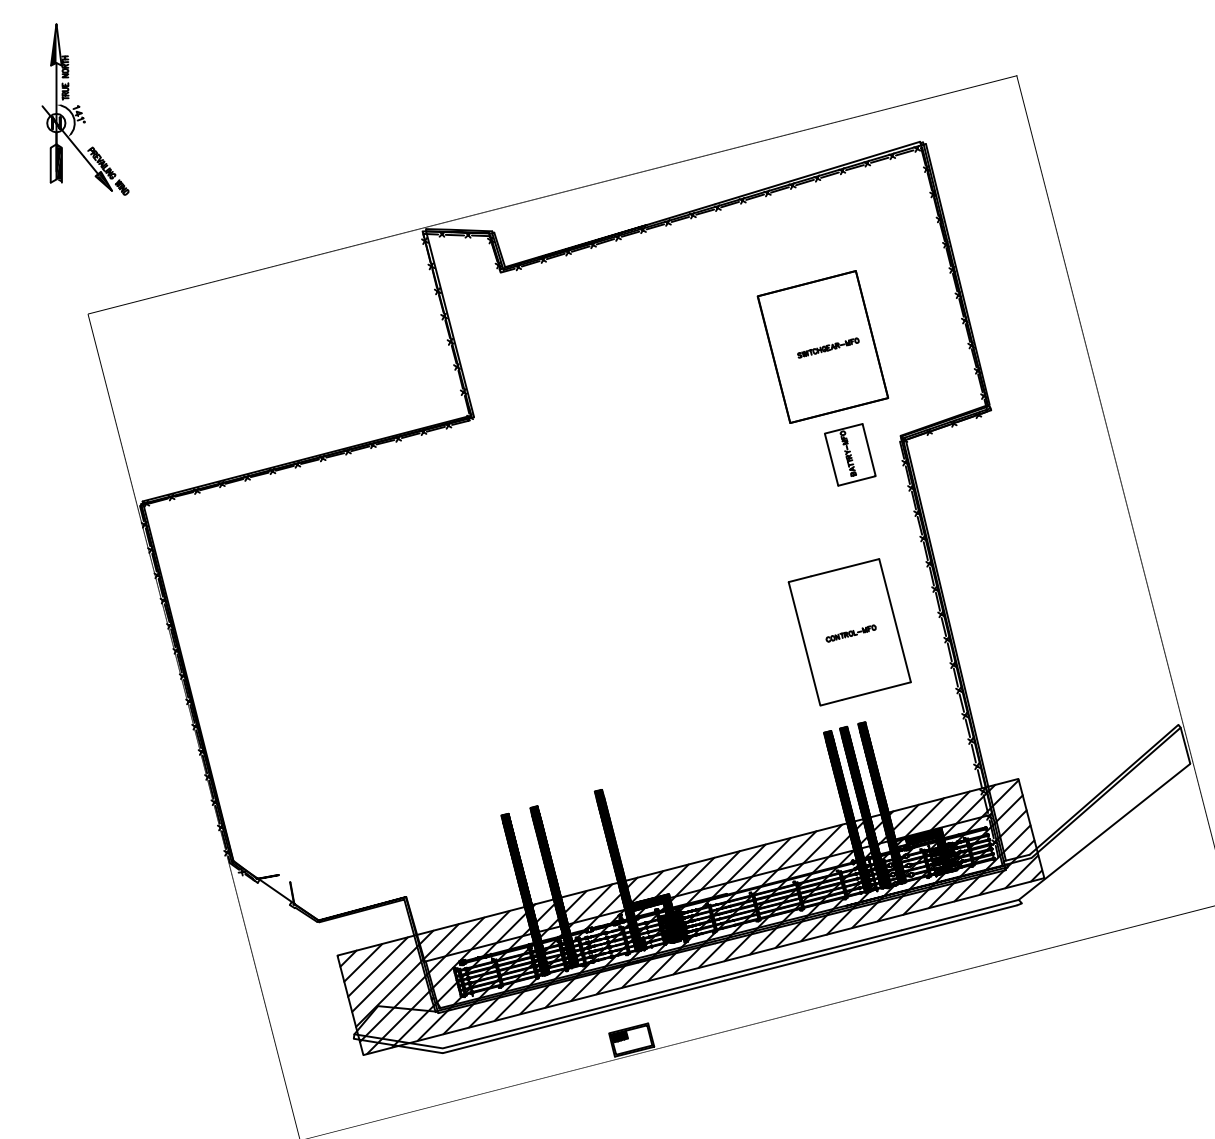


- H.P.P. LEVEL : $\pm 0.00 = +55.00$


LEGEND

REFERENCE DRAWING	DRG. No.
GENERAL NOTES - STEEL STRUCTURES	BK-GNRL-PEDCO-00-ST-DW-0011
SPECIFICATION FOR ERECTION OF STEEL STRUCTURES	BK-GNRL-PEDCO-000-ST-SP-0003
SPECIFICATION FOR FABRICATION OF STEEL STRUCTURES	BK-GNRL-PEDCO-000-ST-SP-0005
STANDARD DRAWING FOR OPERATING PLATFORM	BK-GNRL-PEDCO-000-ST-DW-0005
PLOT PLAN DRAWING-EXTENSION OF BINAK B/C MANIFOLD	BK-W0075-PEDCO-110-PI-PY-0001
STANDARD DRAWING FOR HANDRAIL	BK-GNRL-PEDCO-000-ST-DW-0000
SPECIFICATION FOR PAINTING	BK-GNRL-PEDCO-000-PI-SP-0006
GENERAL NOTES-REINFORCEMENT CONCRETE STRUCTURES	BK-GNRL-PEDCO-000-ST-DW-0012
STANDARD DRAWING FOR ANCHOR BOLT	BK-GNRL-PEDCO-000-ST-DW-0002
GENERAL CIVIL LAYOUT-EXTENSION OF BINAK B/C MANIFOLD	BK-W0075-PEDCO-110-CV-PY-0003


KEY PLAN

[illegible]


[illegible]

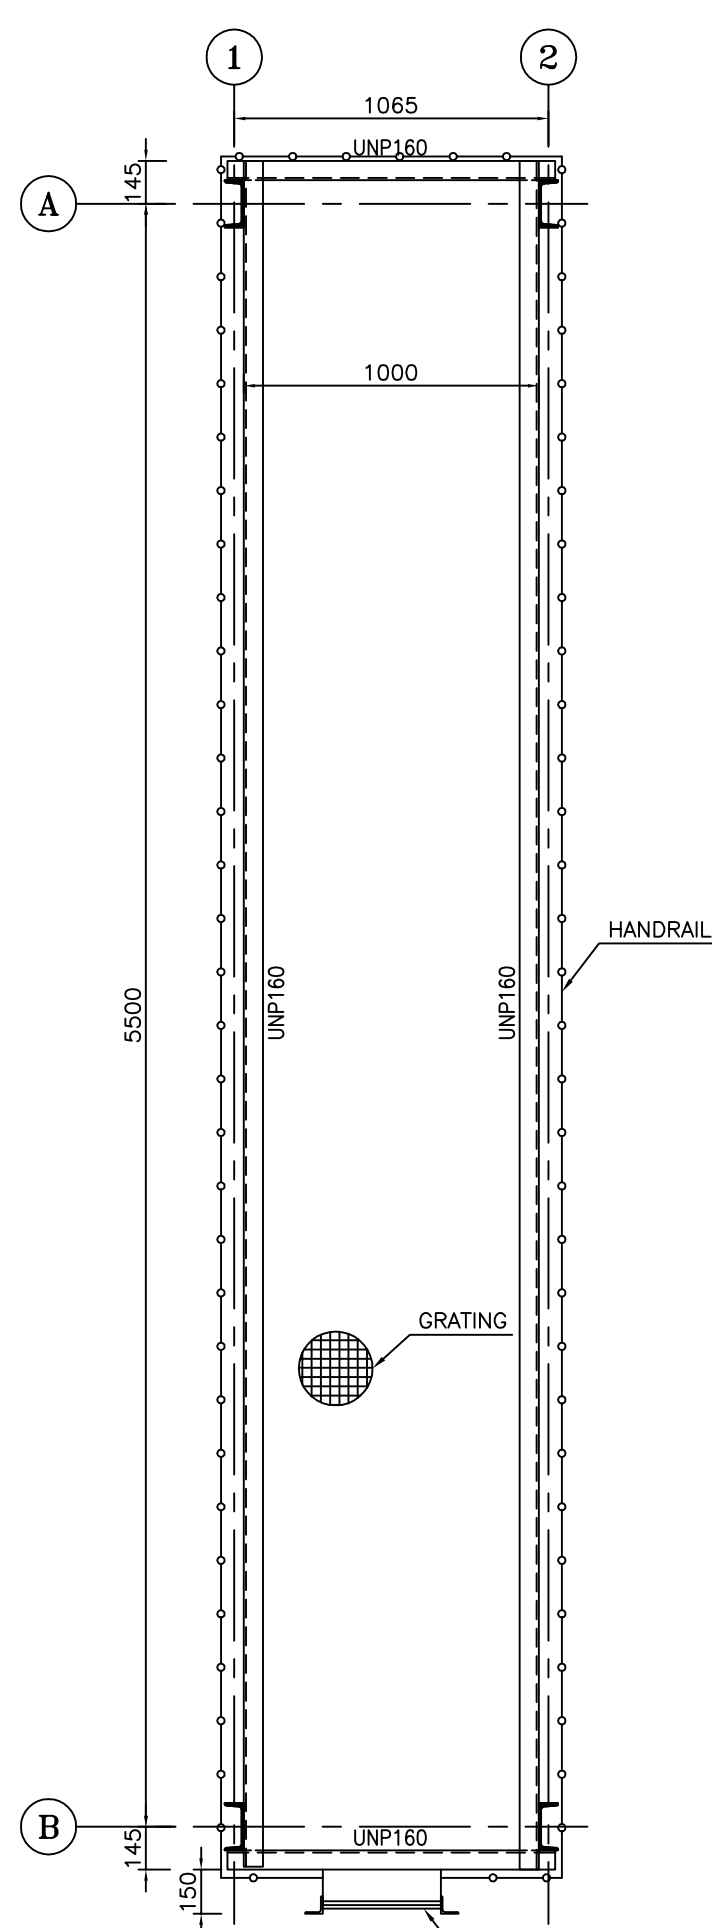


1:25  FORMWORK PLAN OF PLATFORM "4"
NO.=1

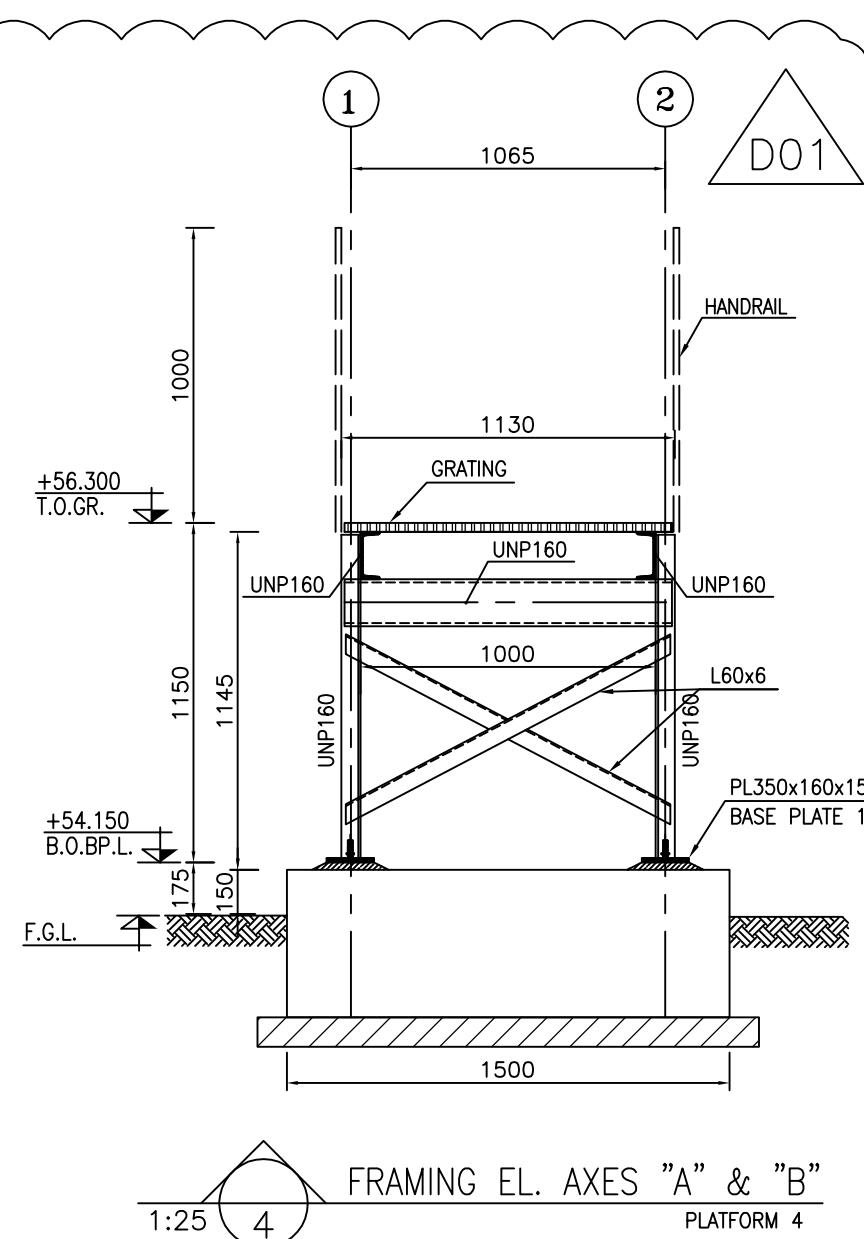


FRAMING EL. AXES "A" & "B"

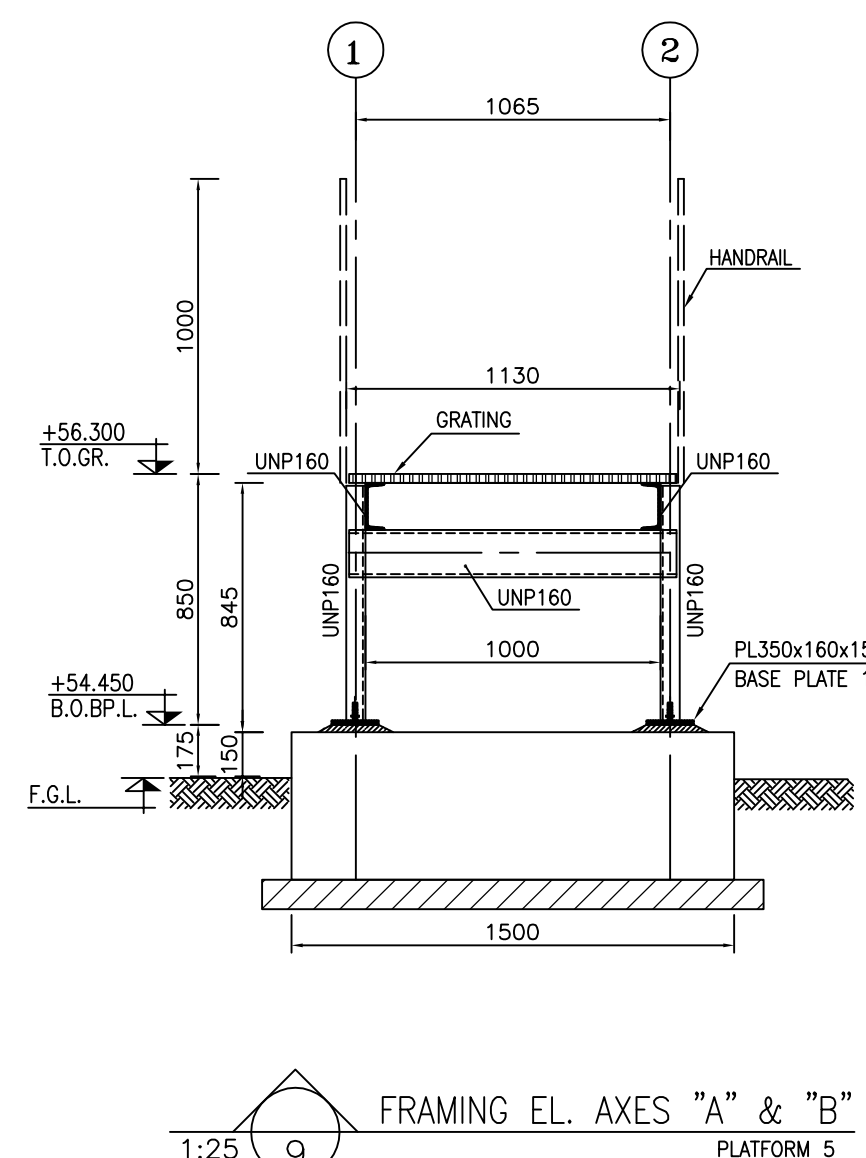

FRAMING EL. AXES "A" & "B"

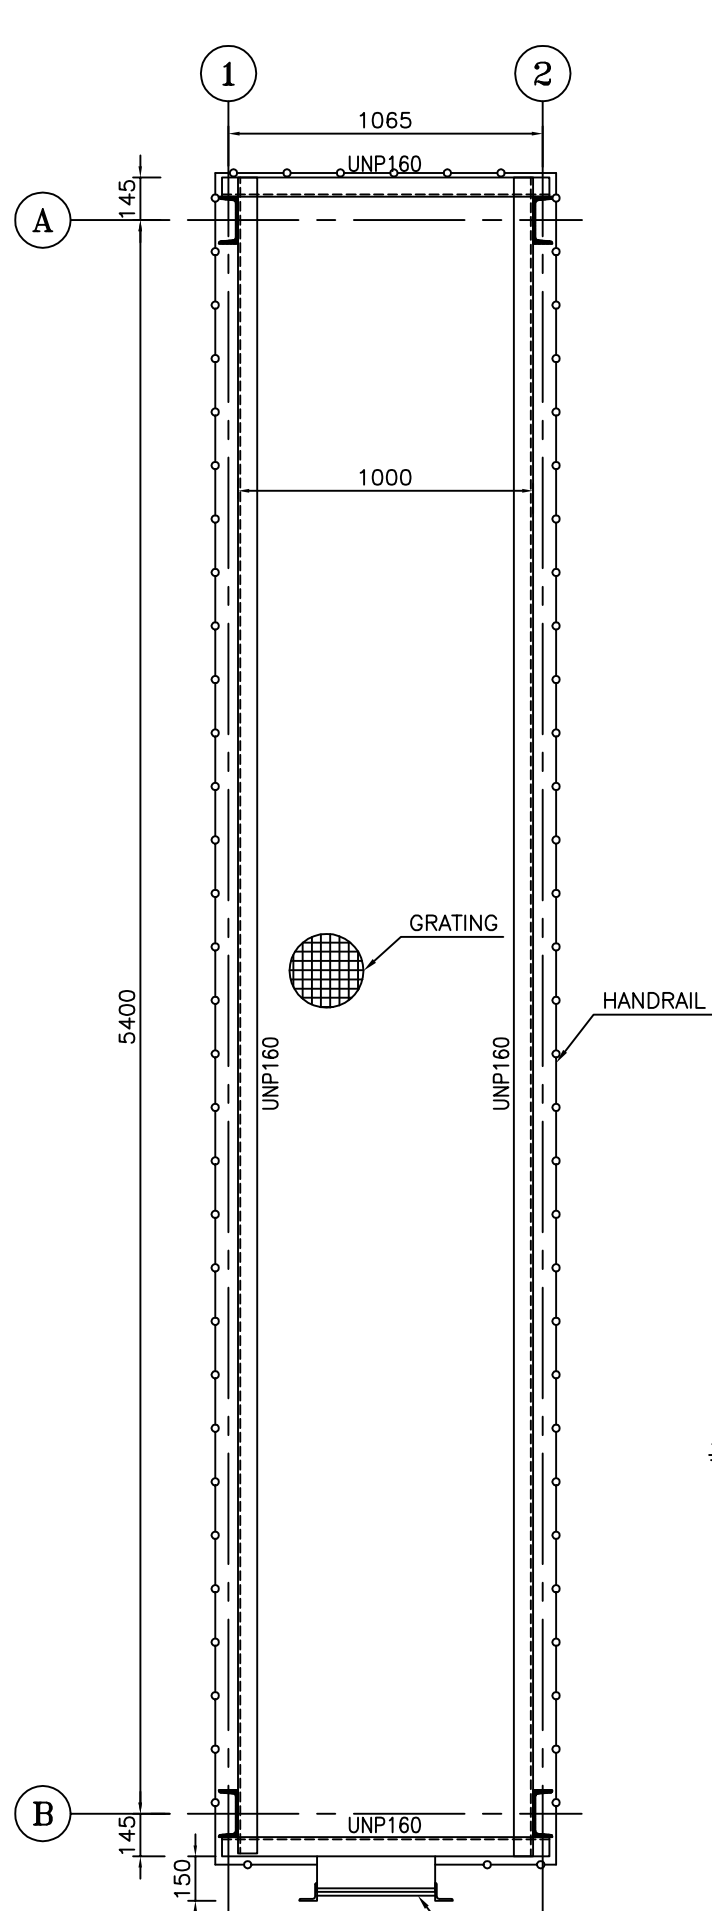

FORMWORK PLAN OF PLATFORM "5"

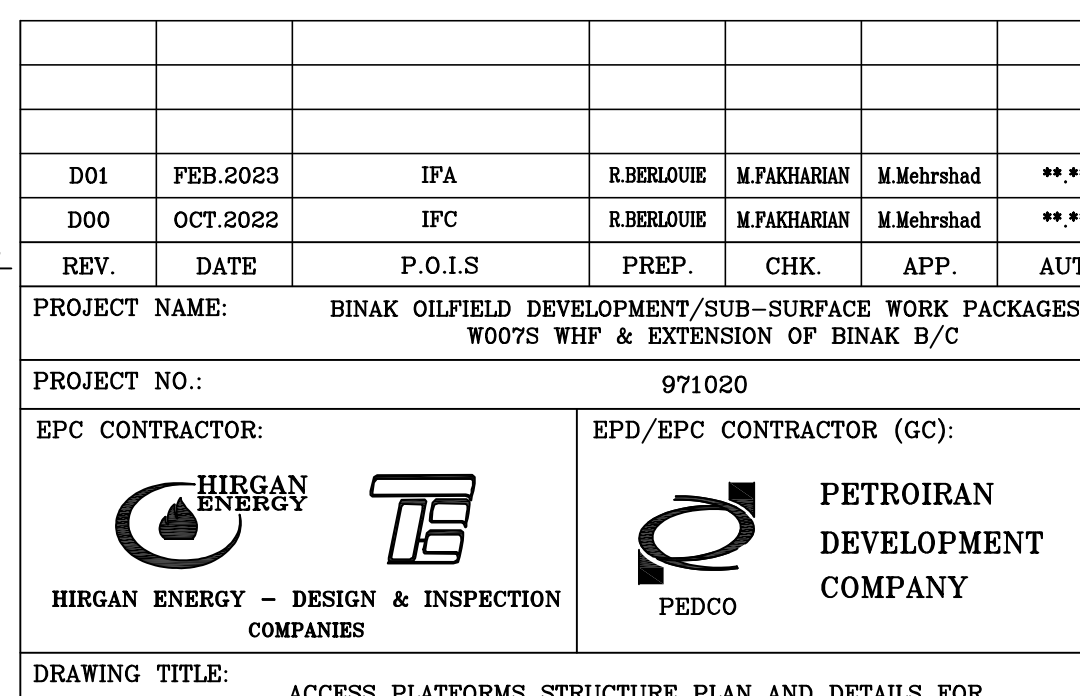

FRAMING EL. AXES "1" & "2"

D01	FEB.2023	IFA	R.BERLOUIE	M.FAKHARIAN	M.Mehrshad	**	
D00	OCT.2022	IPC	R.BERLOUIE	M.FAKHARIAN	M.Mehrshad	**	
REV.	DATE	P.O.I.S	PREP.	CHK.	APP.	AUT	
PROJECT NAME: BINAK OILFIELD DEVELOPMENT/SUB-SURFACE WORK PACKAGES W007'S WHF & EXTENSION OF BINAK B/C							
PROJECT NO.:			971020				
EPC CONTRACTOR:			EPD/EPC CONTRACTOR (GC):				
 HIRGAN ENERGY ~ DESIGN & INSPECTION COMPANIES			  PETROIRAN DEVELOPMENT COMPANY				
DRAWING TITLE: ACCESS PLATFORMS STRUCTURE PLAN AND DETAILS FOR EXTENSION OF BINAK B/C MANIFOLD							
SCALE		SIZE		DRAWING NO.		SHEET NO.	
AS SHOWN	A1	BK-W007S-EPDCO-110-ST-DW-0003		4 OF 6		DO	


NOTES	
1)	DIMENSIONS ARE IN "mm" AND ELEVATIONS IN "m" UNLESS SPECIFIED.
2)	ALL DIMENSIONS AND ELEVATIONS SHALL BE CHECKED BY THE CONTRACTOR PRIOR TO CONSTRUCTION.
3)	CONTRACTOR SHALL CHECK THE DRAWING WITH ALL ARCHITECTURAL, MECHANICAL, INSTRUMENT, PIPING & ELECTRICAL DRAWINGS BEFORE CONSTRUCTION AND ANY REQUIRED MODIFICATIONS SHALL BE CONSIGNED WITH PRIOR CLIENT APPROVAL.
4)	ANCHOR BOLTS, NUTS, WASHERS, OTHER THREADED FASTENERS & ALL STEEL STAIR MEMBERS SHALL BE HOT DIP GALVANIZED ACCORDING WITH ISIRI 19289 & STEEL PLATES SHALL BE HOT DIP GALVANIZED WITH ISIRI 16353.
5)	STEEL MATERIALS SHALL BE CONSIDERED FOR PROFILES, PLATES AND GRATING AS ISIRI 14262-2,(5235/IR).
6)	THE LOCATION AND GEOMETRY OF PLATFORM SHALL BE CHECKED AND ADJUSTED AT SITE.

H.P.P. LEVEL : $\pm 0.00 = +55.00$

LEGEND

REFERENCE DRAWING	DRG. No.
GENERAL NOTES - STEEL STRUCTURES	BK-GNRL-PEDCO-00-ST-DW-0011
SPECIFICATION FOR ERECTION OF STEEL STRUCTURES	BK-GNRL-PEDCO-000-ST-SP-0005
SPECIFICATION FOR FABRICATION OF STEEL STRUCTURES	BK-GNRL-PEDCO-000-ST-SP-0003
STANDARD DRAWING FOR OPERATING PLATFORM	BK-GNRL-PEDCO-000-ST-DW-0005
PLOT PLAN DRAWING-EXTENSION OF BNAK B/C MANIFOLD	BK-W007S-PEDCO-110-PI-PY-0001
STANDARD DRAWING FOR HANDRAIL	BK-GNRL-PEDCO-000-ST-DW-0008
SPECIFICATION FOR PAINTING	BK-GNRL-PEDCO-000-PI-SP-0001
GENERAL NOTES-REINFORCEMENT CONCRETE STRUCTURES	BK-GNRL-PEDCO-000-ST-DW-0012
STANDARD DRAWING FOR ANCHOR BOLT	BK-GNRL-PEDCO-000-ST-DW-0002
GENERAL CIVIL LAYOUT-EXTENSION OF BNAK B/C MANIFOLD	BK-W007S-PEDCO-110-CV-PY-0003
STANDARD DETAILS FOR LADDER & SAFETY CAGE	BK-GNRL-PEDCO-000-ST-DW-0009

KEY PLAN

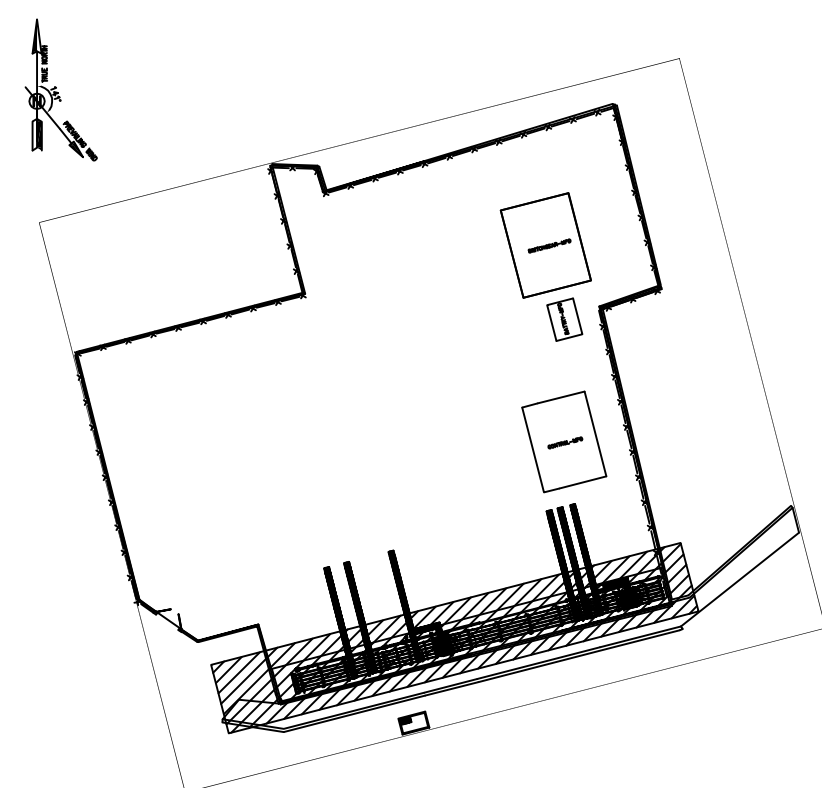

***	*****	** **	*** ****	*** **		*** ****			
REV.	DESCRIPTION	BY	DATE	BY	DATE	REV.	APPR.		
		CHECKED							
اصل و کپیہ نسخ این نقشہ و حق اقتباس متعلق بر شرکت ملی مناطق نفت خیز جنوب می باشد.									
 THE ORIGINAL AND ALL COPIES OF THIS DRAWING TOGETHER WITH THE COPYRIGHT THEREIN ARE THE SOLE PROPERTY OF N.I.S.O.C./ FIELDS									
BINAK OILFIELD DEVELOPMENT SUB—SURFACE WORK PACKAGES									
WOO7S WHF & EXTENSION OF BINAK B/C									
DATE	SCALE	DRAWING BY	CHECKED BY	PROJECT ENG.					
NO CONSTRUCTION PERMITTED UNLESS DRAWING APPROVED									
APPROVED FOR CONSTRUCTION			BY:		DATE:				
BUDGET REF.	LOCATION	SIZE	CLASS	SERIAL NO.	SHEET	REVISION			
053-073-9184	F	4	M	708055	4	OF	6	DOI	

[illegible]

