
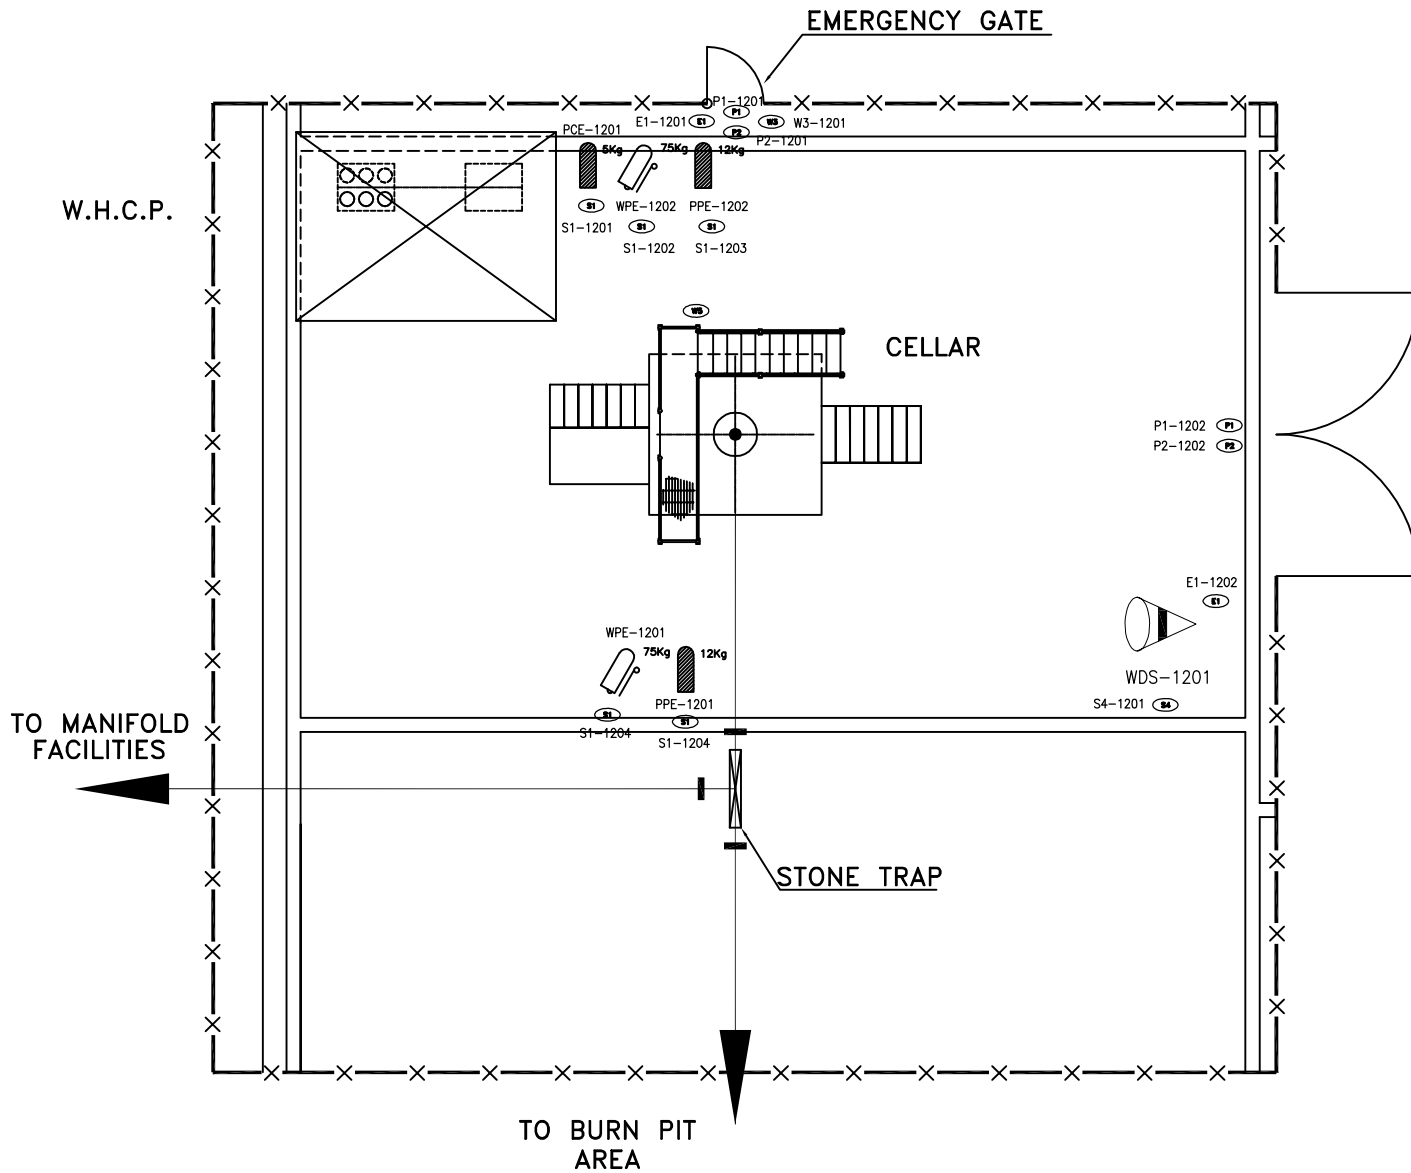


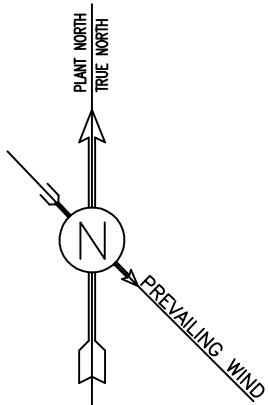


- NOTES
1. ESCAPE SIGNS SHALL BE FLUORESCENT AND INSTALLED ON THE ESCAPE WAY 1.8M ABOVE GROUND MEASURED TO THE BASE
  2. THE LOCATION OF ESCAPE SIGNS SHOWN ON THIS DRAWING SINGS SHALL BE IN THE PROXIMITY OF THE POINTS INDICATED.
  3. INSTALLATION HEIGHT OF SIGNS SHOULD BE AT LEAST 1.5 METER.

LEGEND

| Symbol                        | Description                        | QTY. | Symbol                 | Description            | QTY. |
|-------------------------------|------------------------------------|------|------------------------|------------------------|------|
| Safety Equipment Signs        |                                    |      |                        |                        |      |
| (S1)                          | Fire Extinguisher                  | 5    | (W1)                   | High Voltage           |      |
| (S2)                          | Safety Shower                      |      | (W2)                   | Hazardous Chemical     |      |
| (S3)                          | Self-Contained Breathing Apparatus |      | (W3)                   | TOxic GAS              | 1    |
| (S4)                          | Weld Smit                          | 1    | (W4)                   | HOT SURFACE            | 1    |
| Fire Fighting Equipment Signs |                                    |      |                        |                        |      |
| (F1)                          | Discharge Valve                    |      | (M1)                   | Maneuver Sign          |      |
| (F2)                          | Fire main RI                       |      | (M2)                   | Maneuver Sign          |      |
| (F3)                          | Fire Alarm Call Point              |      | (M3)                   | Maneuver Sign          |      |
| (F4)                          | Fire Hydrant                       |      | Emergency Escape Signs |                        |      |
| (F5)                          | Fire Hydrant/Maneuver              |      | (E1)                   | Fire Exit              | 2    |
| (F6)                          | Flow Box                           |      | (E2)                   | Fire Exit - Right Side |      |
| (F7)                          | Isolation Valve                    |      | (E3)                   | Fire Exit - Left Side  |      |
| Prohibitory Signs             |                                    |      |                        |                        |      |
| (P1)                          | No Unauthorized Entry              | 2    | (E4)                   | Way To Muster point    |      |
| (P2)                          | No Smoking & Fire                  | 2    | General Signs          |                        |      |
|                               |                                    |      | (E5)                   | Weld Point             |      |
|                               |                                    |      | (E6)                   | SS                     |      |

| REFERENCE DRAWING                                    | DRG. No.                     |
|------------------------------------------------------|------------------------------|
| PLOT PLAN DRAWING-W028S                              | BK-W028-PEDCO-110-PY-PY-0001 |
| SAFETY & FIREFIGHTING EQUIPMENT LOCATION LAYOUT-W028 | BK-W028-PEDCO-110-SA-PY-0008 |

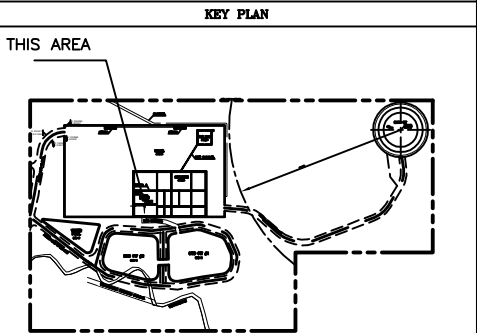

| |
|---|
| |</ |
|---|