



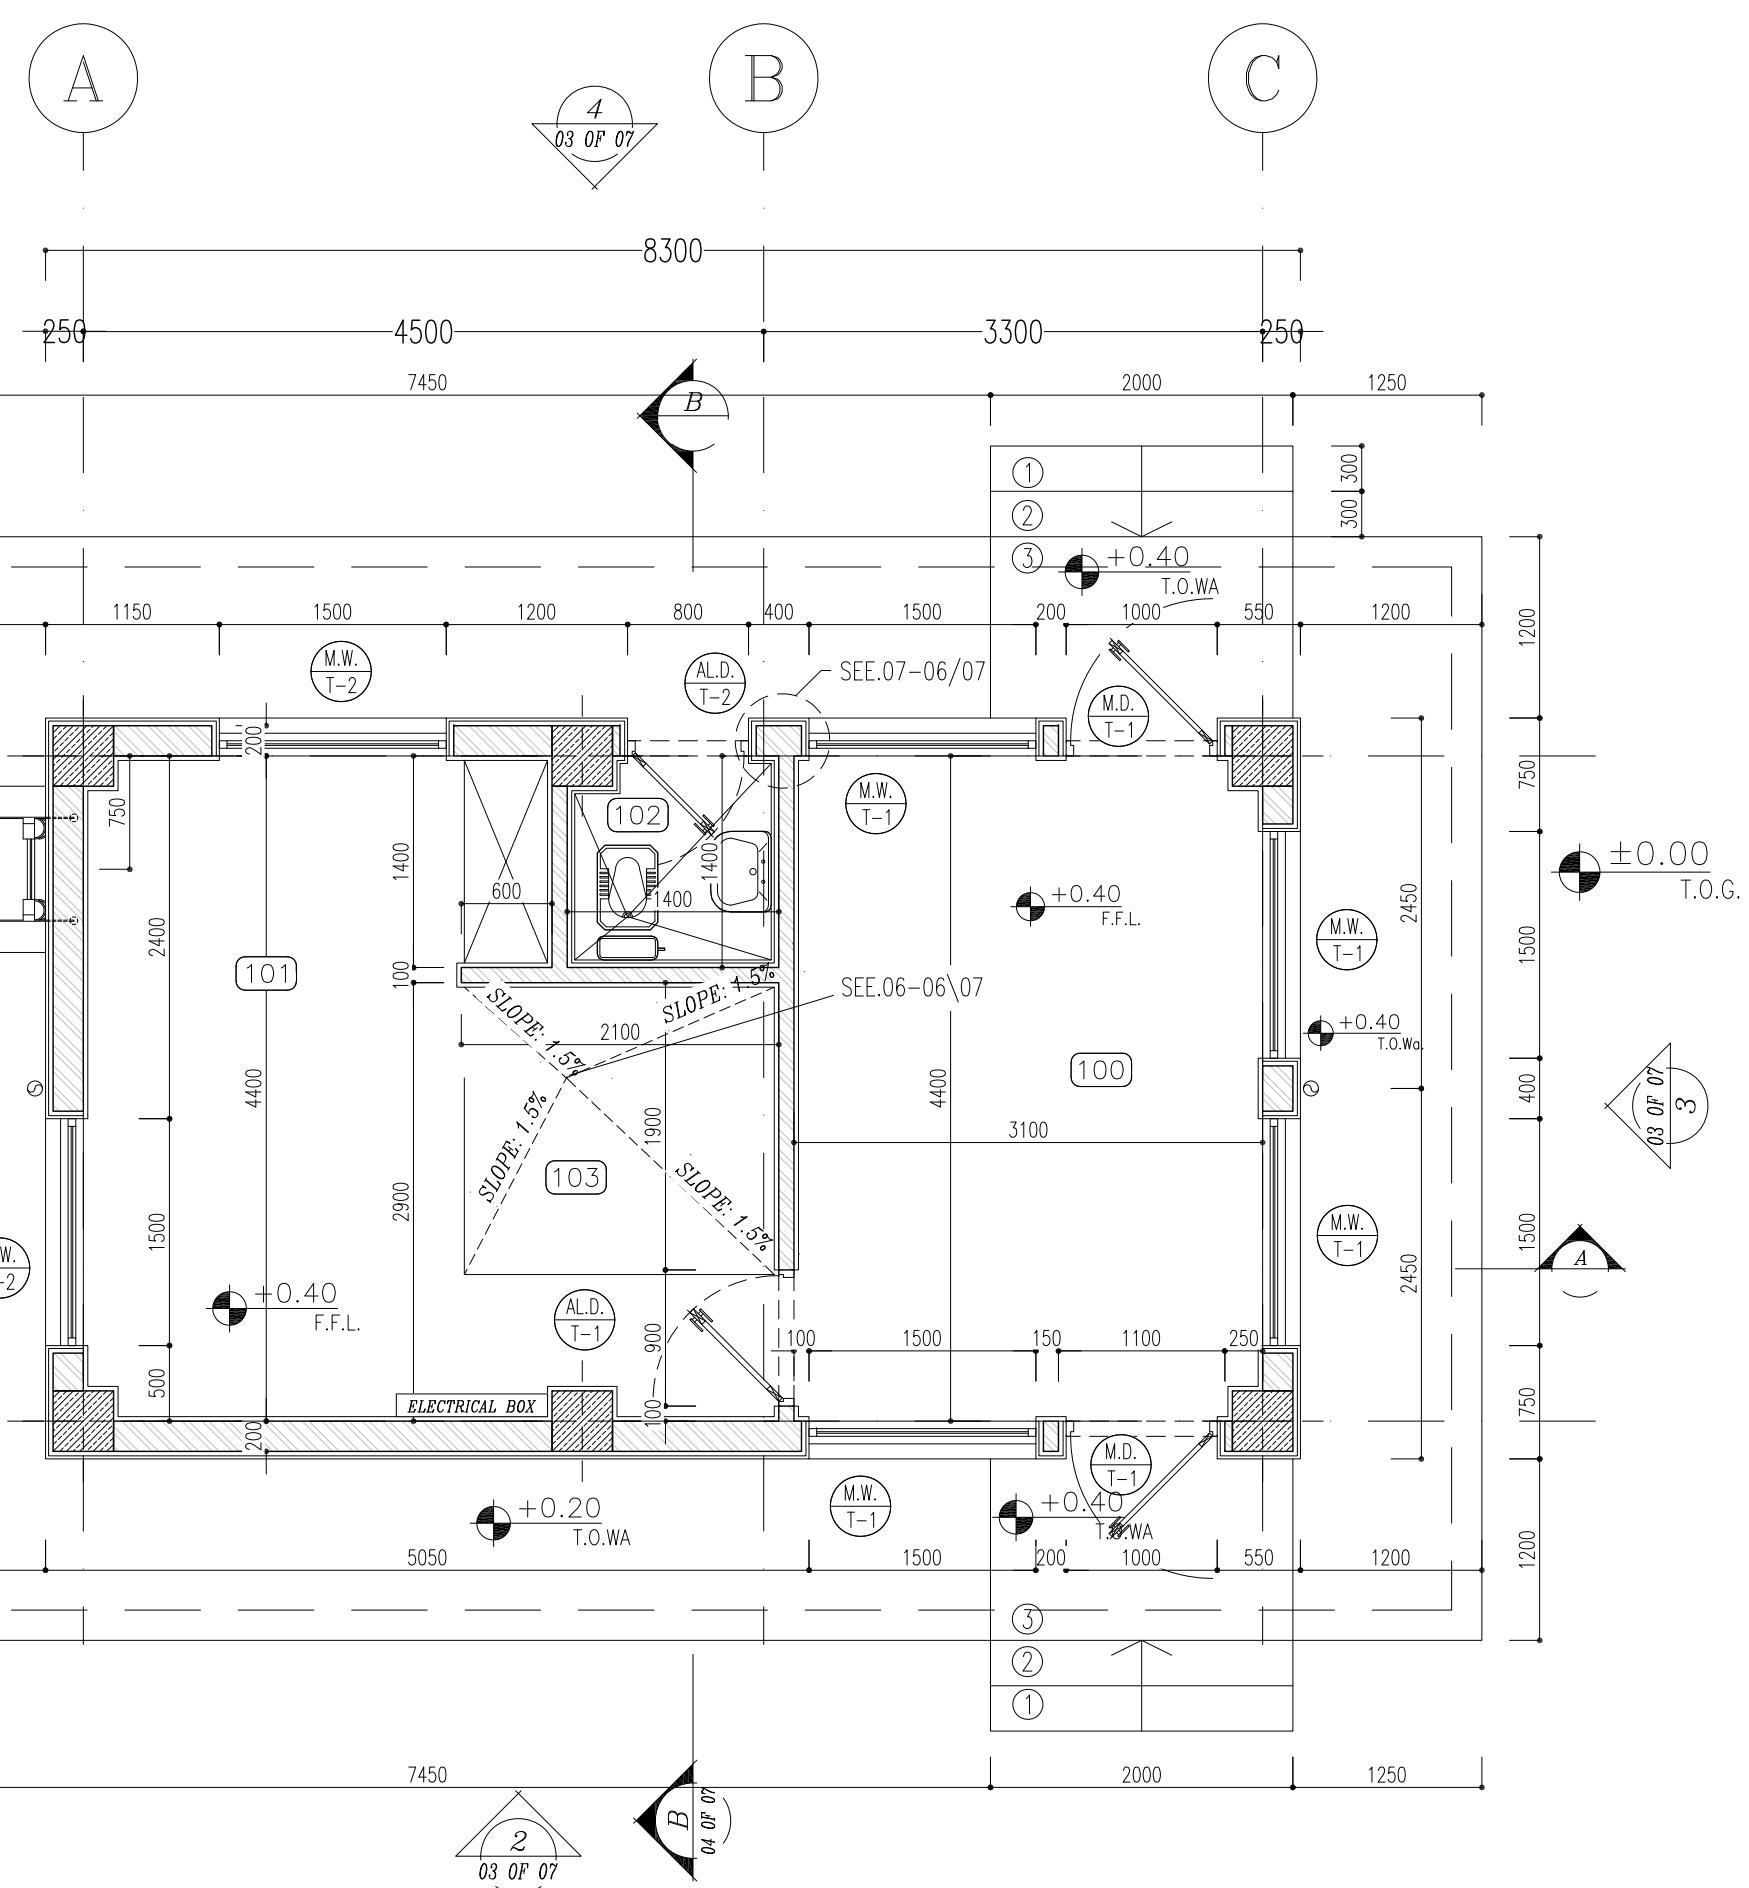

D02

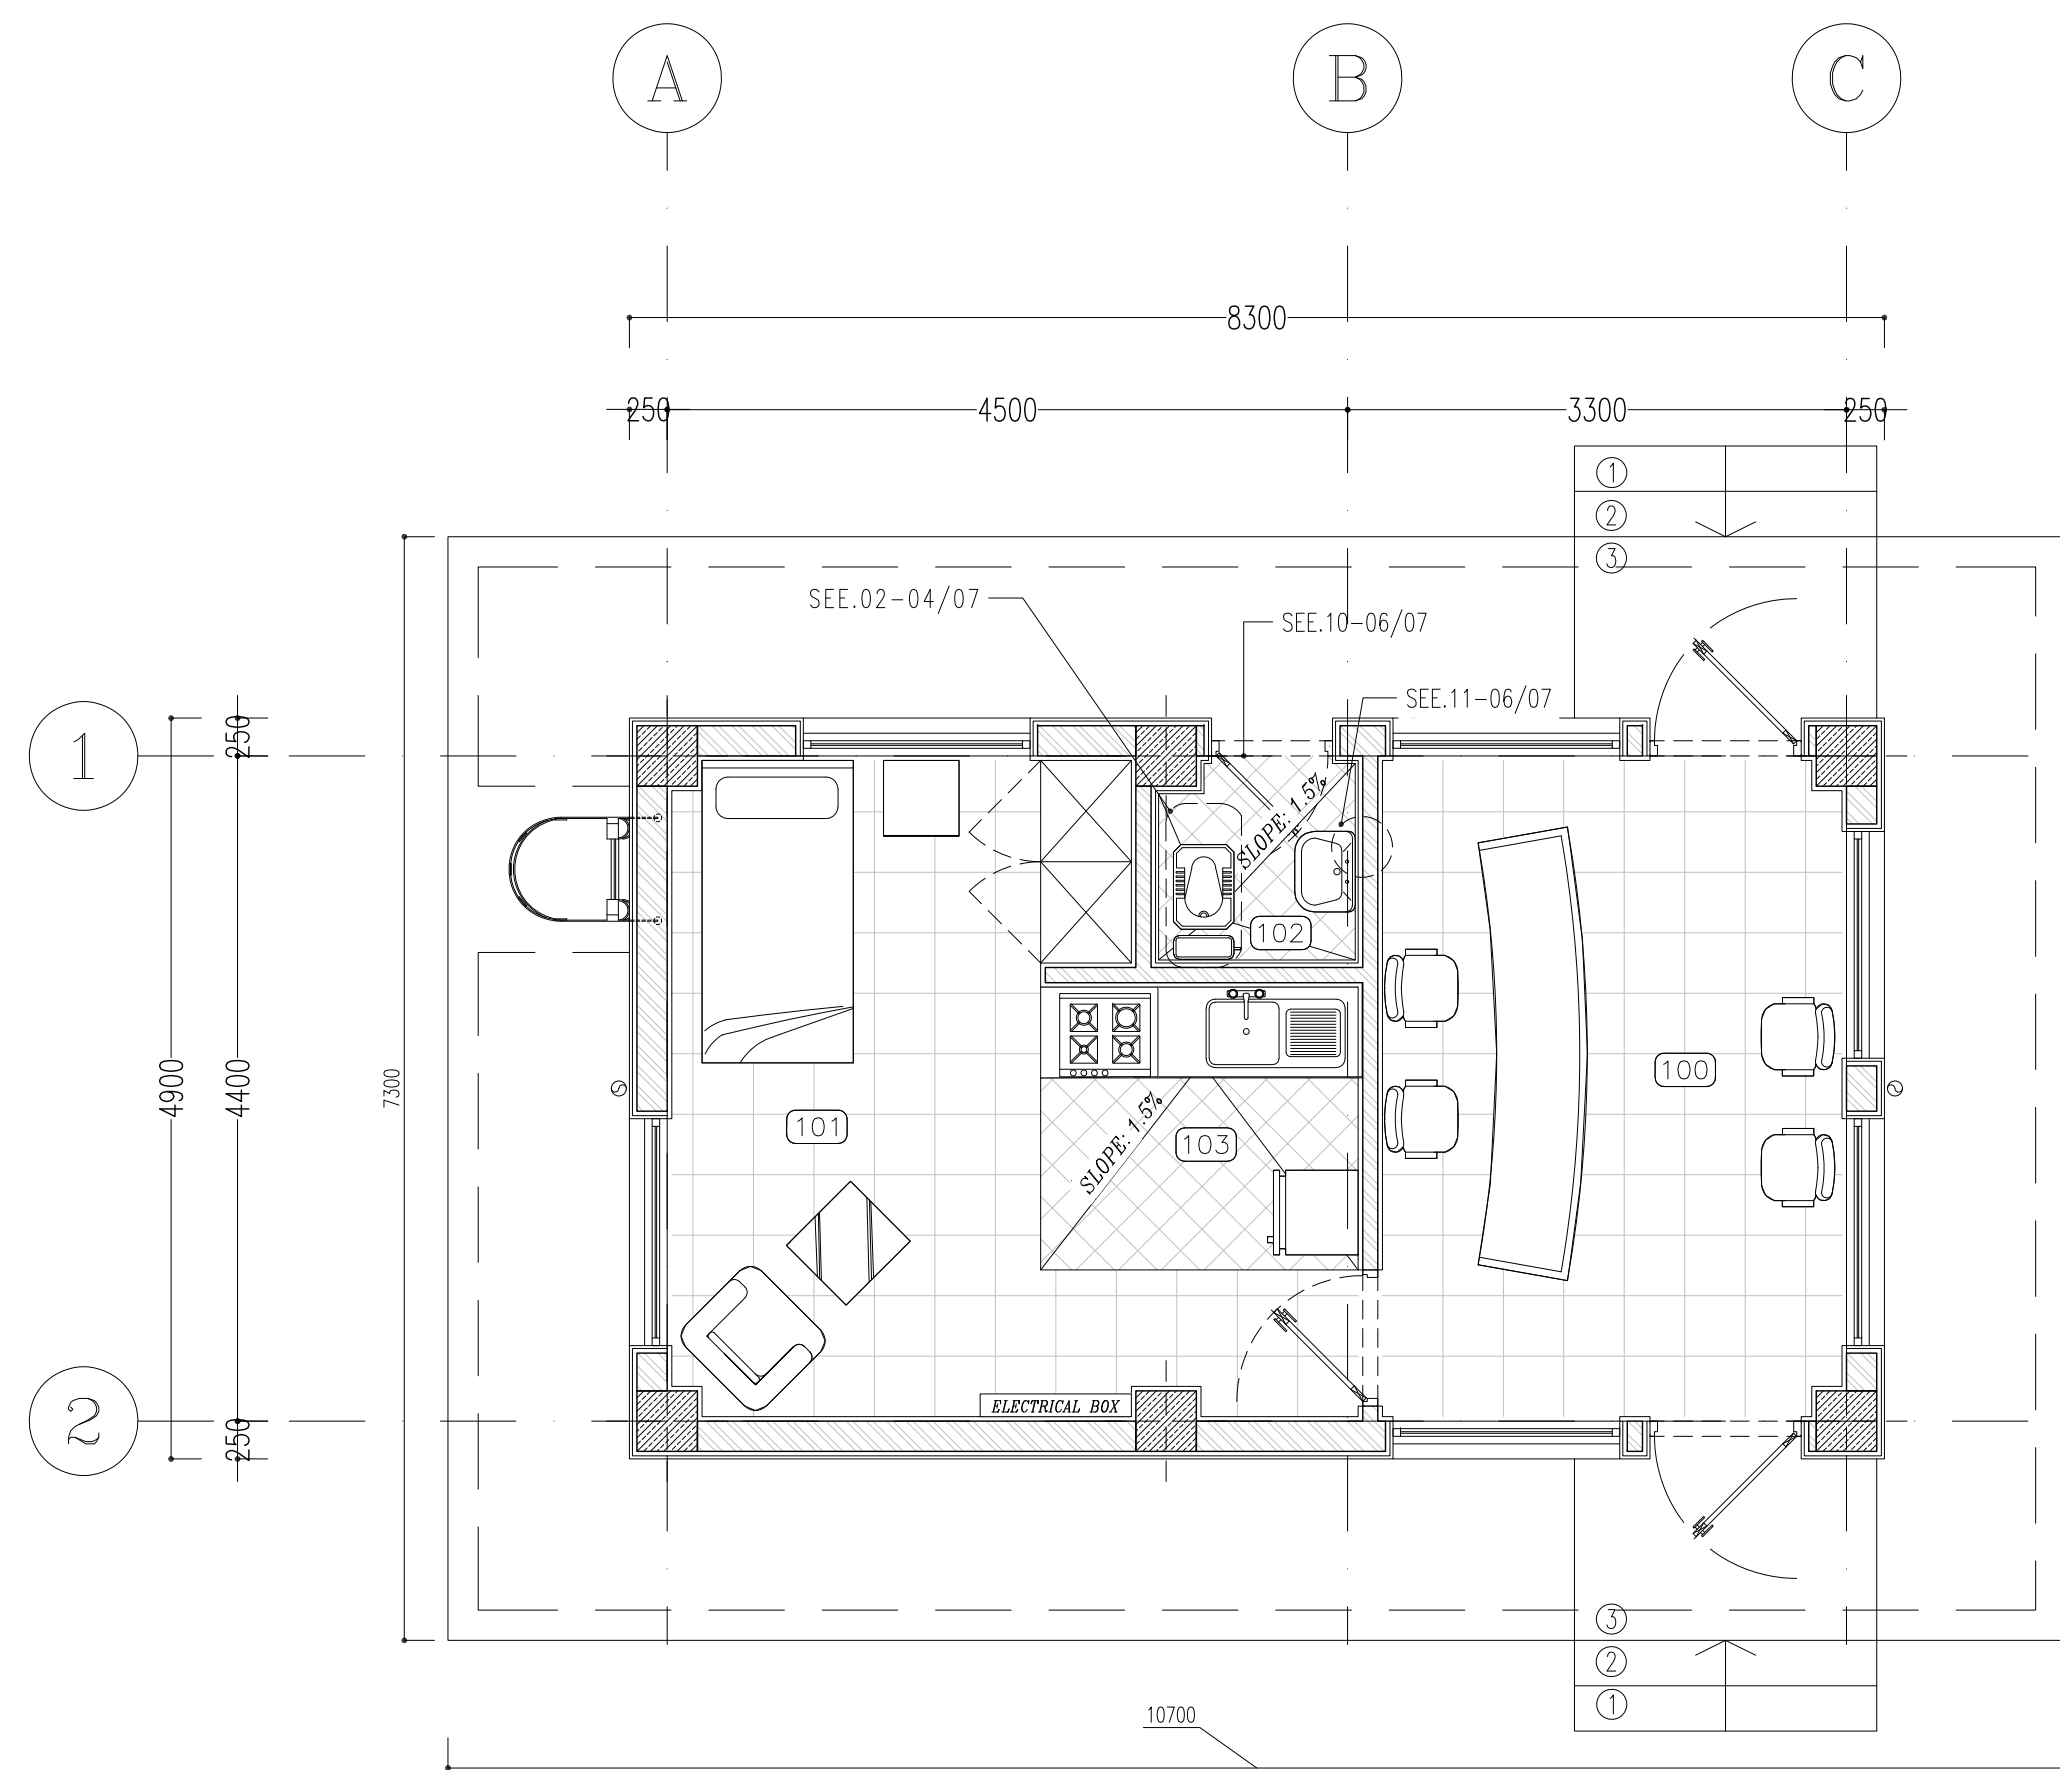


SC.1:50 2 FURNITURE & FLOORING PLAN

- | LEGEND | |
|---|-----------------------|
|  | BRICK FACING |
|  | BRICK WORK |
|  | REINFORCED CONCRETE |
|  | STONE (60x60) |
|  | CERAMIC TILES (30x30) |

- | | |
|----------|----------------------|
| F.F.L. | FINISHED FLOOR LEVEL |
| T.O.G. | TOP OF GRAVEL |
| T.O.Wa. | TOP OF WALKWAY |
| T.O.P. | TOP OF PARAPET |
| T.O.Fou. | TOP OF FOUNDATION |
| T.O.D. | TOP OF DOOR |
| B.O.D. | BOTTOM OF DOOR |
| T.O.W. | TOP OF WINDOW |
| B.O.W. | BOTTOM OF WINDOW |
| T.O.R. | TOP OF ROOF |
| T.O.D. | TOP OF DOOR |
| T.O.Ca. | TOP OF CAGE |
| B.O.Ca. | BOTTOM OF CAGE |

REFERENCE DRAWING	DRG. No.
STANDARD DRAWING FOR ARCHITECTURAL DETAILS	BK-GNRL-PEDCO-000-AR-DW-0001
STANDARD DETAILS FOR LADDER & SAFETY CAGE	BK-GNRL-PEDCO-000-ST-DW-0009
FOUNDATION DRAWING FOR SECURITY BUILDING FOR WELL PADS - BK-05	BK-BK05-PEDCO-110-ST-DW-0002
STRUCTURAL DRAWING FOR SECURITY BUILDING FOR WELL PADS - BK-05	BK-BK05-PEDCO-110-ST-DW-0003
GENERAL CIVIL LAYOUT - BK05	BK-BK05-PEDCO-110-CV-PY-0001
HVAC SYSTEM LAYOUT FOR SECURITY BUILDING - BK05	BK-BK05-PEDCO-110-HV-PY-0002
PLUMBING & SEWAGE PIPING LAYOUT FOR SECURITY BUILDING - BK05	BK-BK05-PEDCO-110-HV-PY-0004

KEY PLAN

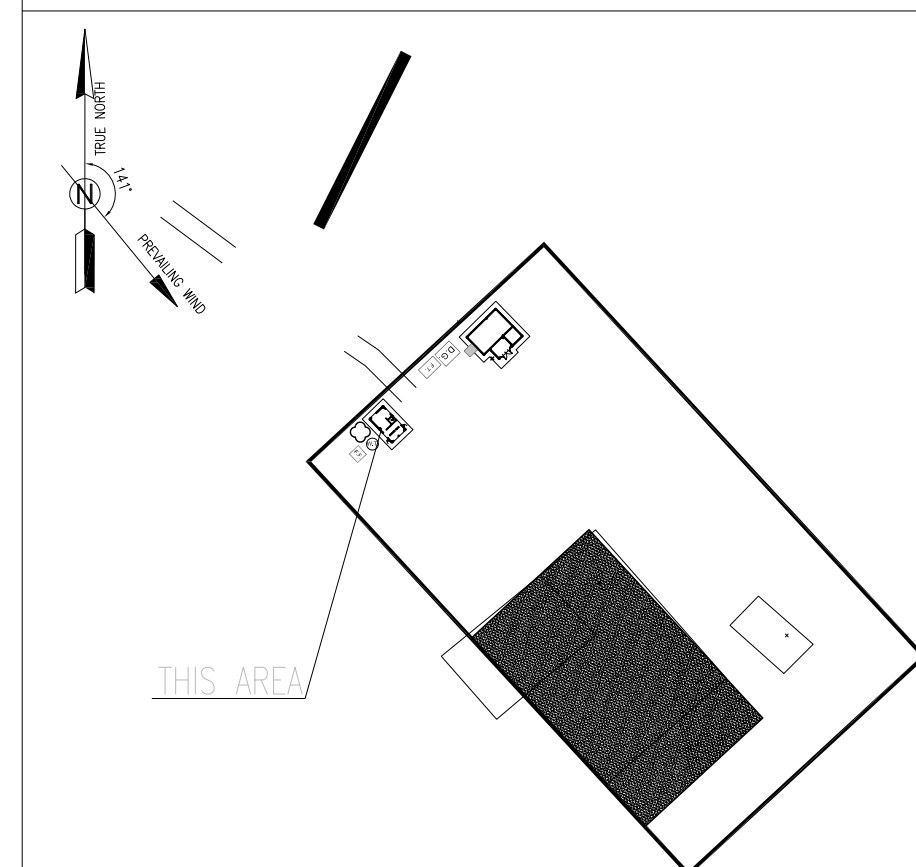

100 SECURITY GUARD ROOM
101 RESTING AREA
102 WC
103 PANTRY

[illegible]

NOTES

- 1- DIMENSIONS ARE IN "MM" AND ELEVATIONS IN "M" UNLESS SPECIFIED .
- 2- ALL DIMENSIONS AND ELEVATIONS SHALL BE CHECKED BY THE CONTRACTOR PRIOR TO CONSTRUCTION
- 3- CONTRACTOR SHALL COMPARE ALL ARCHITECTURAL, MECHANICAL, ELECTRICAL, PIPING AND STRUCTURAL DRAWINGS AND IN CASE OF ANY CONFLICTS OR DISCREPANCY, INFORM THE ENGINEER.
- 4- SLAB ON GRADE SHALL BE CONSTRUCTED AFTER EXECUTION OF CEMENT FENCING & EQUIPMENTS FOUNDATION.
- 5- MATERIALS ARE SELECTED FROM THE HIGHEST QUALITY AND SHALL BE APPROVED BY THE CLIENT.
- 6- FOR COORDINATE REFER TO FINISH GRADING DOCUMENTS.
- 7- REFERENCE COORDINATES E=1000.00, N=1000.000 REFER TO X=441693, Y=5286498 UTM.
- 8- FINISH GRADING LEVEL (BK05) ELEVATION : +50.00 (MEAN SEA LEVEL)
+50.05 m (GLOBAL) = ±0.00 (LOCAL)
- 9- ALL EXTERNAL OPENINGS (WINDOWS AND DOORS) SHALL BE FIRE PROOF.
- 10- DOUBLE GLAZED WINDOW WITH 266mm REINFORCED GLASS AND 16mm GAS FILLED GAP.
- 11- WC DOWNS SHALL BE WATERPROOF ABS TYPE WITH CLOSER MECHANISM.
- 12- KNAUF GYPSUM BOARD TILES (60*60 cm) (REGULAR 9.5 mm THICKNESS) WITH (1063).
- 13- KNAUF PVC-COATED GYPSUM BOARD TILES (60*60) (REGULAR 9.5mm THICKNESS) WITH (1063)- (GYPSUM 0.35mm).

LEGEND	
	BRICK FACING
	BRICK WORK
	REINFORCED CONCRETE
	TERRAZZO TILE
	SUSPENDED CEILING TILES
	WATER PROOF SUSPENDED CEILING TILES
F.F.L.	FINISHED FLOOR LEVEL
T.O.G.	TOP OF GRAVEL
T.O.Wa.	TOP OF WALKWAY
T.O.P.	TOP OF PARAPET
T.O.Fou.	TOP OF FOUNDATION
T.O.D.	TOP OF DOOR
B.O.D.	BOTTOM OF DOOR
T.O.W.	TOP OF WINDOW
B.O.W.	BOTTOM OF WINDOW
T.O.R.	TOP OF ROOF
T.O.D.	TOP OF DOOR
T.O.Ca.	TOP OF CAGE
B.O.Ca.	BOTTOM OF CAGE

REFERENCE DRAWING	DRG. No.
STANDARD DRAWING FOR ARCHITECTURAL DETAILS	BK-GNRAL-PEDCO-000-AR-DW-0001
STANDARD DETAILS FOR LADDER & SAFETY CAGE	BK-GNRAL-PEDCO-000-ST-DW-0009
FOUNDATION DRAWING FOR SECURITY BUILDING FOR WED. PAV.	BK-BK05-PEDCO-110-ST-DW-0002
STRUCTURAL DRAWING FOR SECURITY BUILDING FOR WED. PAV.	BK-BK05-PEDCO-110-ST-DW-0003
GENERAL CIVIL LAYOUT – BK05	BK-BK05-PEDCO-110-CV-PY-0001
HVAC SYSTEM LAYOUT FOR SECURITY BUILDING – BK05	BK-BK05-PEDCO-110-HV-PY-0001
PLUMBING & SEWAGE PIPING LAYOUT FOR SECURITY BUILDING – BK05	BK-BK05-PEDCO-110-HV-PY-0004

KEY PLAN

Diagram illustrating the site layout, including the building footprint, parking area, and surrounding roads. The plan shows the building footprint, parking area, and surrounding roads. A north arrow is present, and the text "THIS AREA" is highlighted in red.

SPACE TAG NUMBER

- 100 SECURITY GUARD ROOM
101 RESTING AREA
102 WC
103 PANTRY

[illegible]

SC.1:50  ELEVATION

SC.1:50  ELEVATION


SC.1:50  ELEVATION

SC.1:50  ELEVATION

D02

NOTES	
1-	DIMENSIONS ARE IN "mm" AND ELEVATIONS IN "m" UNLESS SPECIFIED .
2-	ALL DIMENSIONS AND ELEVATIONS SHALL BE CHECKED BY THE CONTRACTOR PRIOR TO CONSTRUCTION.
3-	CONTRACTOR SHALL COMPARE ALL ARCHITECTURAL, MECHANICAL, ELECTRICAL, PIPING AND STRUCTURAL DRAWINGS AND IN CASE OF ANY CONFLICTS OR DISCREPANCY, INFORM THE ENGINEER
4-	SLAB ON GRADE SHALL BE CONSTRUCTED AFTER EXECUTION OF CABLE TRENCH & EQUIPMENTS FOUNDATION.
5-	ALL MATERIALS ARE SELECTED FROM THE HIGHEST QUALITY AND SHALL BE APPROVED BY THE CLIENT.
6-	FOR COORDINATE REFER TO FINISH GRADING DOCUMENTS.
7-	REFERENCE COORDINATES E=1000.00m , N=1000.00m REFER TO X=441693 , Y=3286498 UTM.
8-	FINISH GRADING LEVEL (BK05) ELEVATION : +50.00 (MEAN SEA LEVEL) +50.05 m (GLOBAL) = ±0.00 (LOCAL)
9-	ALL EXTERNAL OPENINGS (WINDOWS AND DOORS) SHALL BE FIRE PROOF.
10-	DOUBLE GLAZED WINDOW WITH 26mm REINFORCED GLASS AND 16mm GAS FILLED GAP.
11-	WC DOORS SHALL BE WATERPROOF ABS TYPE WITH CLOSER MECHANISM.
12-	KNAUF GYPSUM BOARD TILES (60*60) cm (REGULAR 9.5 mm THICKNESS) WITH (1063).
13-	KNAUF PVC-COATED GYPSUM BOARD TILES (60*60)-(REGULAR 9.5mm THICKNESS) WITH (1063)-(PVC THICKNESS 0.35mm).
LEGEND	
F.F.L.	FINISHED FLOOR LEVEL
T.O.G.	TOP OF GRAVEL
T.O.Wa.	TOP OF WALKWAY
T.O.P.	TOP OF PARAPET
T.O.Fou.	TOP OF FOUNDATION
T.O.D.	TOP OF DOOR
B.O.D.	BOTTOM OF DOOR
T.O.W.	TOP OF WINDOW
B.O.W.	BOTTOM OF WINDOW
T.O.R.	TOP OF ROOF
T.O.D.	TOP OF DOOR
T.O.Ca.	TOP OF CAGE
B.O.Ca.	BOTTOM OF CAGE


REFERENCE DRAWING	DRG. No.
STANDARD DRAWING FOR ARCHITECTURAL DETAILS	BK-GNRL-PEDCO-000-AR-DW-0001
STANDARD DETAILS FOR LADDER & SAFETY CAGE	BK-GNRL-PEDCO-000-ST-DW-0009
FOUNDATION DRAWING FOR SECURITY BUILDING FOR WELL PADS - BK-05	BK-BK05-PEDCO-110-ST-DW-0002
STRUCTURAL DRAWING FOR SECURITY BUILDING FOR WELL PADS - BK-05	BK-BK05-PEDCO-110-ST-DW-0003
GENERAL CIVIL LAYOUT - BK05	BK-BK05-PEDCO-110-CV-PY-0001
HVAC SYSTEM LAYOUT FOR SECURITY BUILDING - BK05	BK-BK05-PEDCO-110-HV-PY-0002
PLUMBING & SEWAGE PIPING LAYOUT FOR SECURITY BUNK - BK05	BK-BK05-PEDCO-110-HV-PY-0004

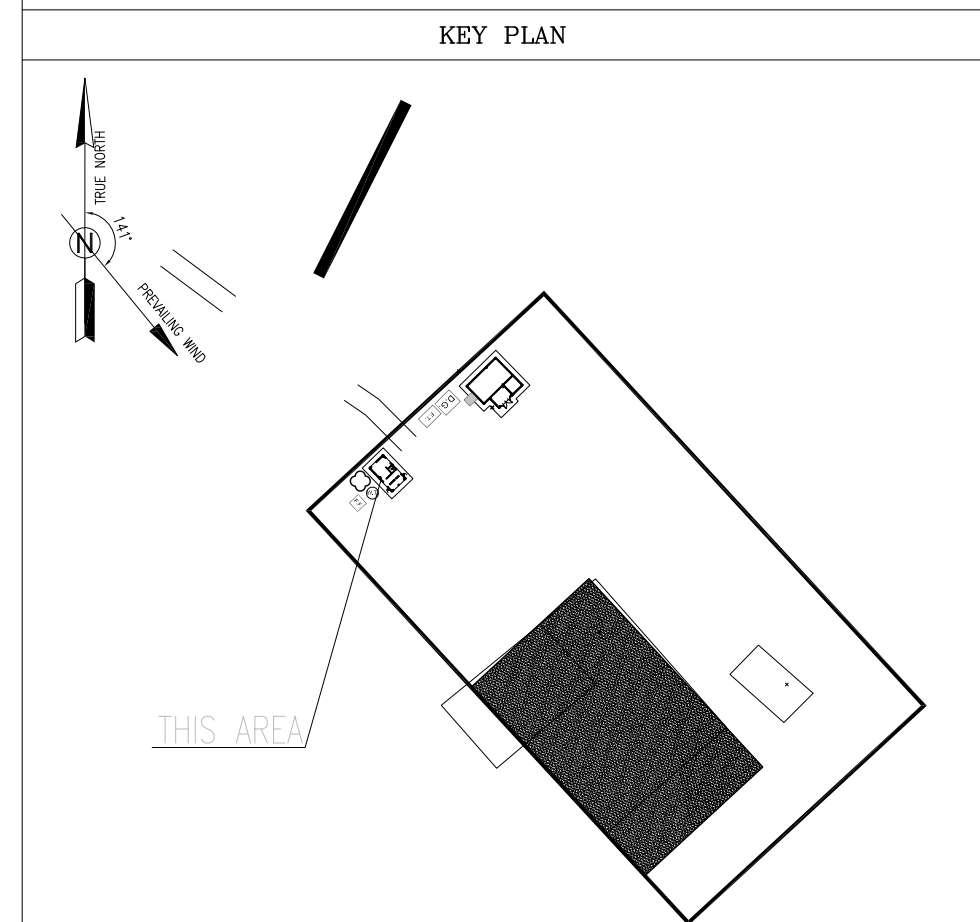[illegible]

FINISHING SCHEDULE						
	AREA	FLOOR	MATERIAL DIMENSION	SKIRTING	WALL	CEILING
(100)	SECURITY GUARD ROOM	GRANITE PLAQUE STONE	(60×60)	PLAQUE STONE (H=10cm)	GYPSUM PLASTER + OIL PAINT	KAUF SUSPENDED CEILING
(101)	RESTING AREA	GRANITE PLAQUE STONE	(60×60)	PLAQUE STONE (H=10cm)	GYPSUM PLASTER + OIL PAINT	KAUF SUSPENDED CEILING
(102)	WC	FIRST CLASS IRANIAN CERAMIC TILES	(30×30)		GLAZED TILE 25×30 UP TO +2.60	KAUF SUSPENDED CEILING
(103)	PANTRY	FIRST CLASS IRANIAN CERAMIC TILES	(30×30)		GLAZED TILE 25×30 UP TO +2.60	KAUF SUSPENDED CEILING

WINDOWS AND DOORS SILL : REFER TO WALL POST DETAIL 04/07
SANITATION : FINE GRADE CHINA FIXTURES – FOR PIPE DETAIL REFER TO PLUMBING AND SEWAGE PIPING LAYOUT 1x SQUAT TOILET + 1x HANDWASH SINK (40cmx55cm) 1x DISHWASHING SINK SINGLE-BOWL – HIGHEST GRADE STAINLESS STEEL
TRANSPARENT AREAS: DOUBLE GLAZED WINDOWS – FOR DETAIL REFER TO WINDOW SCHEDULE SECURITY GUARD ROOM : 4x FULL HEIGHT, DOUBLE OPENING 200cm*150cm WINDOWS RESTING AREA : 2x NORMAL SIZE, LEFT OPENING 120cm*150cm WINDOWS

3 FINISHING SCHEDULE

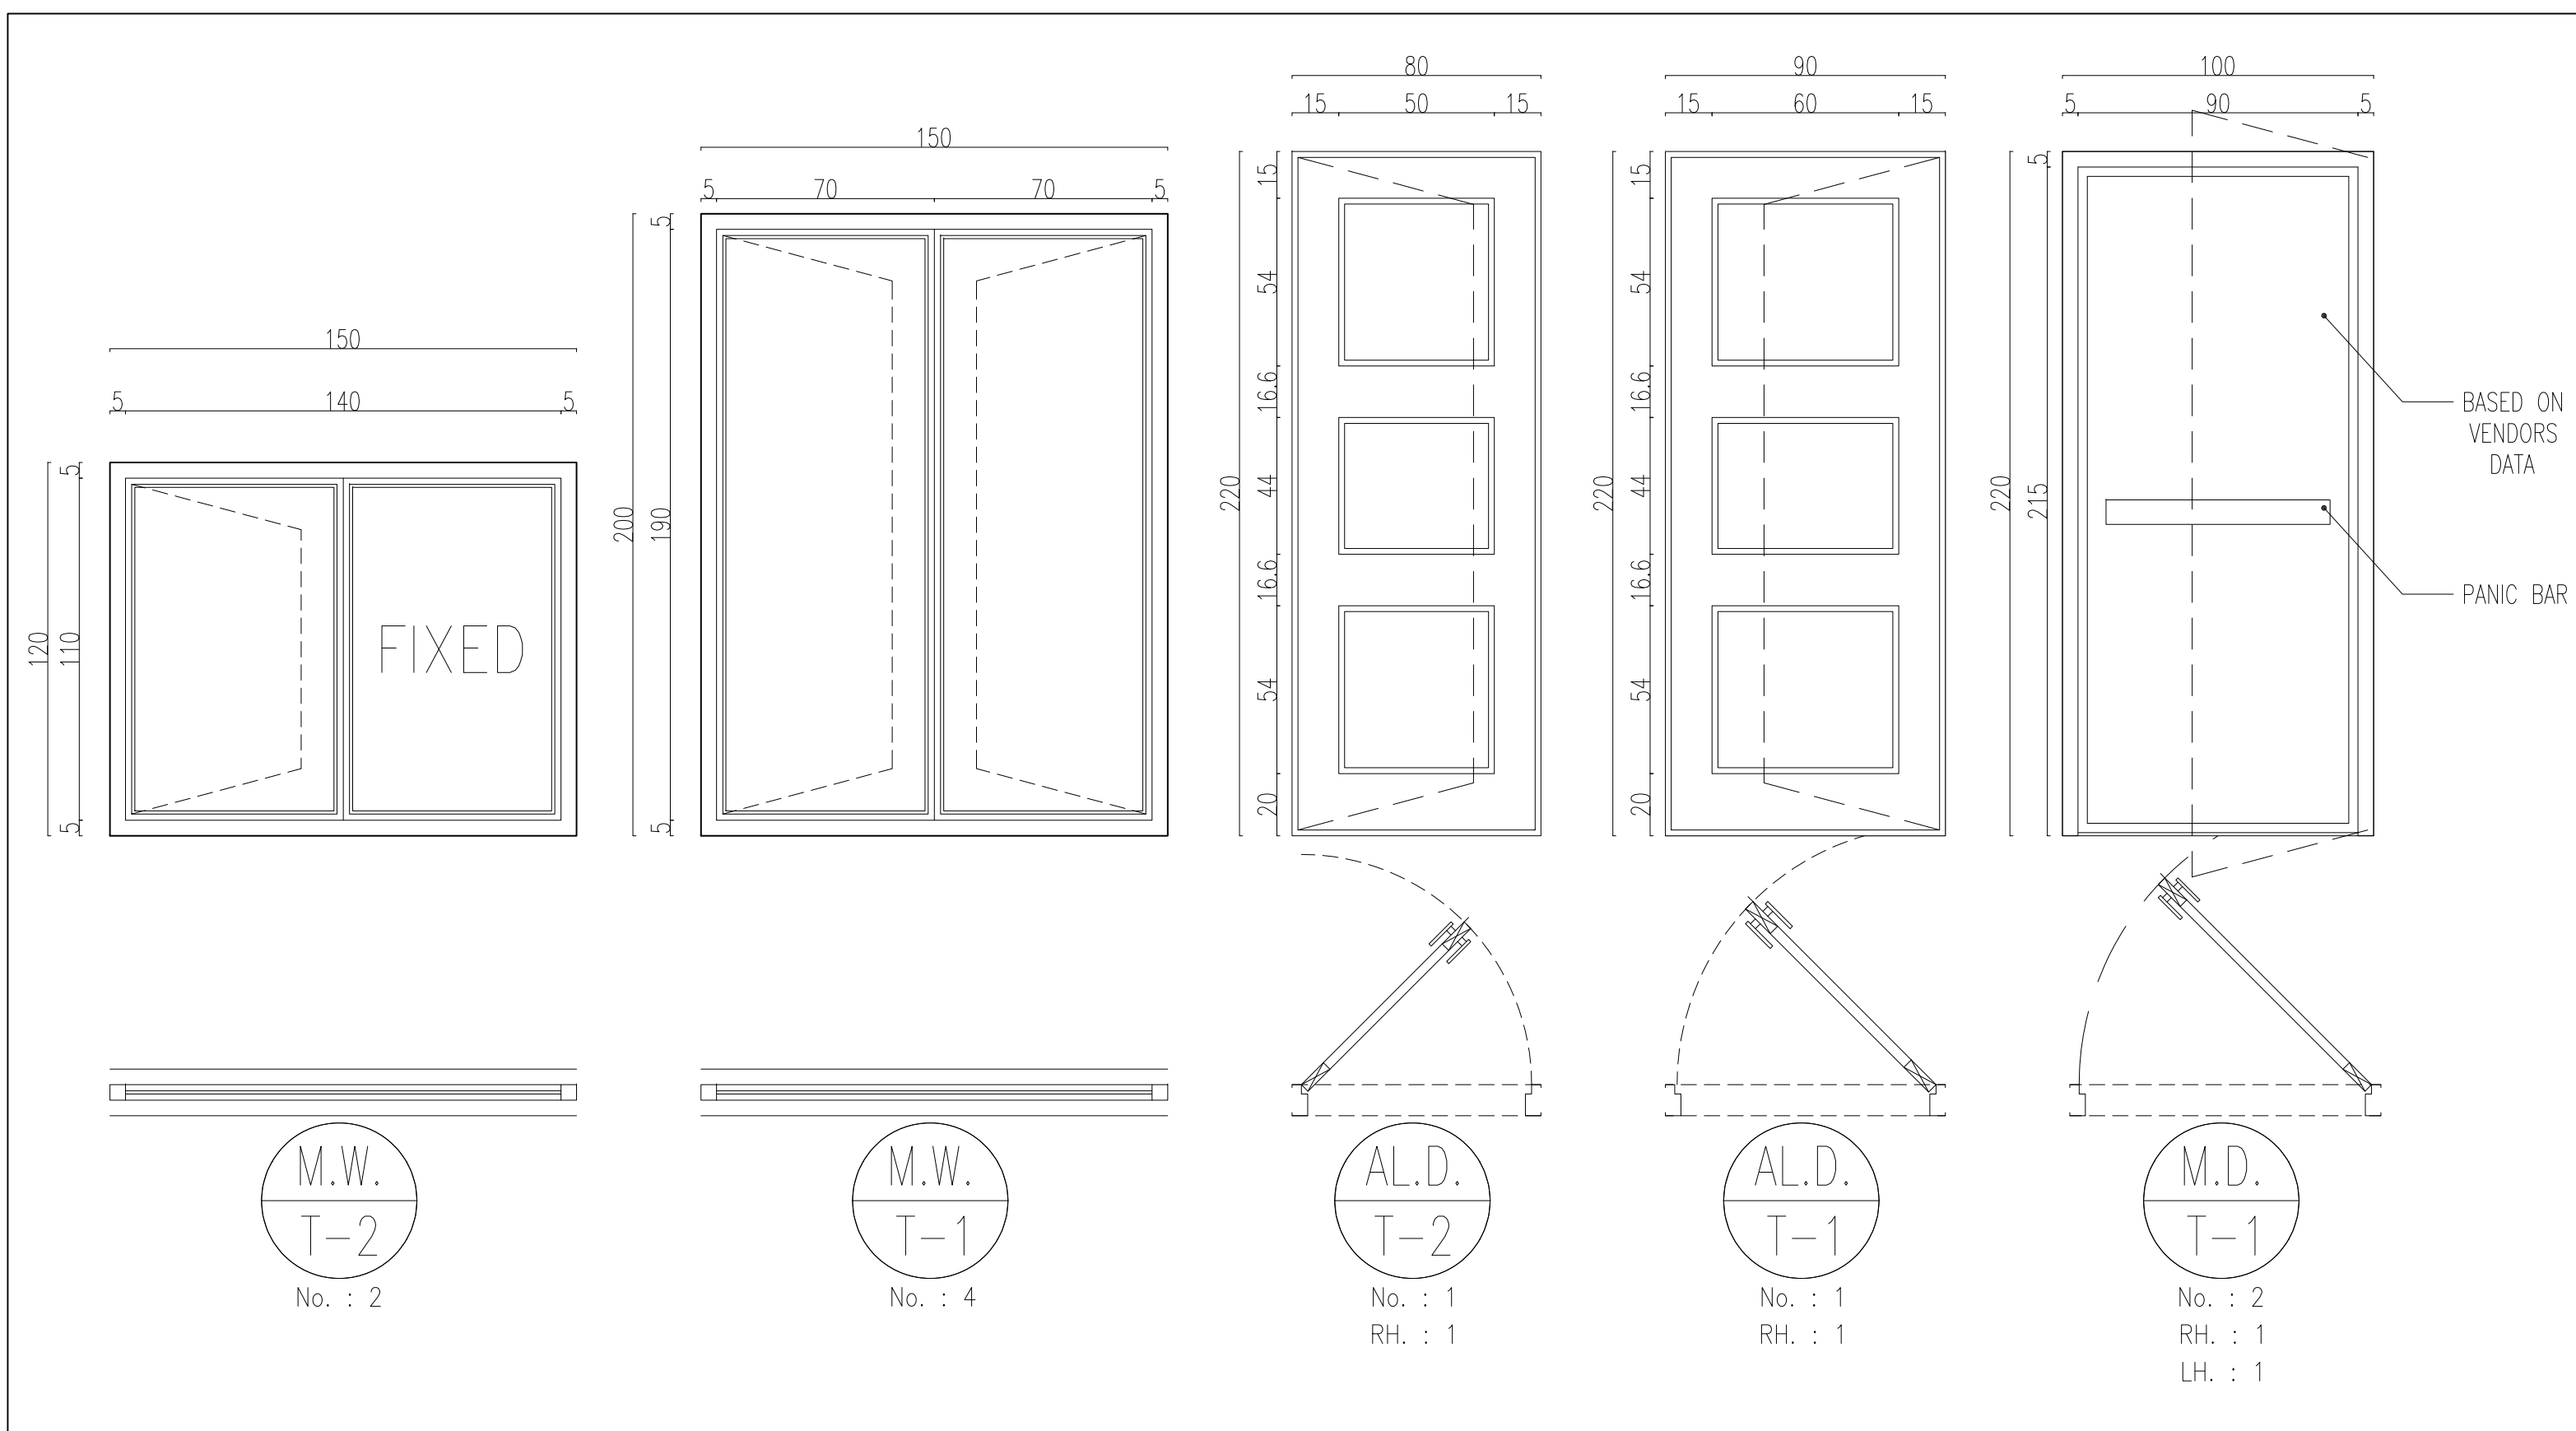

4

DOORS AND WINDOWS TYPES



D02

NOTES


- 1- DIMENSIONS ARE IN "mm" AND ELEVATIONS IN "m" UNLESS SPECIFIED.
- 2- ALL DIMENSIONS AND ELEVATIONS SHALL BE CHECKED BY THE CONTRACTOR PRIOR TO CONSTRUCTION
- 3- CONTRACTOR SHALL COMPARE ALL ARCHITECTURAL, MECHANICAL, ELECTRICAL, PIPING AND STRUCTURAL DRAWINGS, AND IN CASE OF ANY CONFLICTS OR DISCREPANCY, INFORM THE ENGINEER.
- 4- SLAB ON GRADE SHALL BE CONSTRUCTED AFTER EXECUTION OF CABLE TRENCH & EQUIPMENTS FOUNDATION.
- 5- ALL MATERIALS ARE SELECTED FROM THE HIGHEST QUALITY AND SHALL BE APPROVED BY THE CLIENT.
- 6- FOR COORDINATE REFER TO FINISH GRADING DOCUMENTS.
- 7- REFERENCE COORDINATES E=1000.00m, N=1000.00m REFER TO X=441.693, Y=3286498 UTM.
- 8- FINISH GRADING LEVEL (BLOS) ELEVATION : +50.00 (MEAN SEA LEVEL)
+50.05 mm (GLOBAL) = +50.00 (LOCAL)
- 9- ALL EXTERNAL OPENINGS (WINDOWS AND DOORS) SHALL BE FIRE PROOF.
- 10- DOUBLE GLAZED WINDOW WITH 2*6mm REINFORCED GLASS AND 16mm GAS FILLED GAP.
- 11- WC DOORS SHELL BE WATERPROOF ABS TYPE WITH CLOSURE MECHANISM.
- 12- 600x600 GYPSUM BOARD TILES (60*60 cm (REGULAR 9.5 mm THICKNESS) WITH (1063).
- 13- KNAUF PVC-COATED GYPSUM BOARD TILES (60*60- (REGULAR 9.5mm THICKNESS) WITH (1063)- (PVC THICKNESS 0.35mm).

LEGEND

F.F.L.	FINISHED FLOOR LEVEL
T.O.G.	TOP OF GRAVEL
T.O.Wa.	TOP OF WALKWAY
T.O.P.	TOP OF PARAPET
T.O.Fou.	TOP OF FOUNDATION
T.O.D.	TOP OF DOOR
B.O.D.	BOTTOM OF DOOR
T.O.W.	TOP OF WINDOW
B.O.W.	BOTTOM OF WINDOW
T.O.R.	TOP OF ROOF
T.O.D.	TOP OF DOOR
T.O.Ca.	TOP OF CAGE
B.O.Ca.	BOTTOM OF CAGE

REFERENCE DRAWING	DRG. No.
STANDARD DRAWING FOR ARCHITECTURAL DETAILS	BK-GNRA-PEDCO-000-AR-DW-0001
STANDARD DETAILS FOR LADDER & SAFETY CAGE	BK-GNRA-PEDCO-000-ST-DW-0002
FOUNDATION DRAWING FOR SECURITY BUILDING FOR W/ WELL PADS - BK-05	BK-BK05-PEDCO-110-ST-DW-0009
STRUCTURAL DRAWING FOR SECURITY BUILDING FOR WELL PADS - BK-05	BK-BK05-PEDCO-110-ST-DW-0003
GENERAL CIVIL LAYOUT - BK05	BK-BK05-PEDCO-110-CV-PY-0001
HVAC SYSTEM LAYOUT FOR SECURITY BUILDING - BK05	BK-BK05-PEDCO-110-HV-PY-0002
PLUMBING & SEWAGE PIPING LAYOUT FOR SECURITY BUILDING - BK05	BK-BK05-PEDCO-110-HV-PY-0004


KEY PLAN

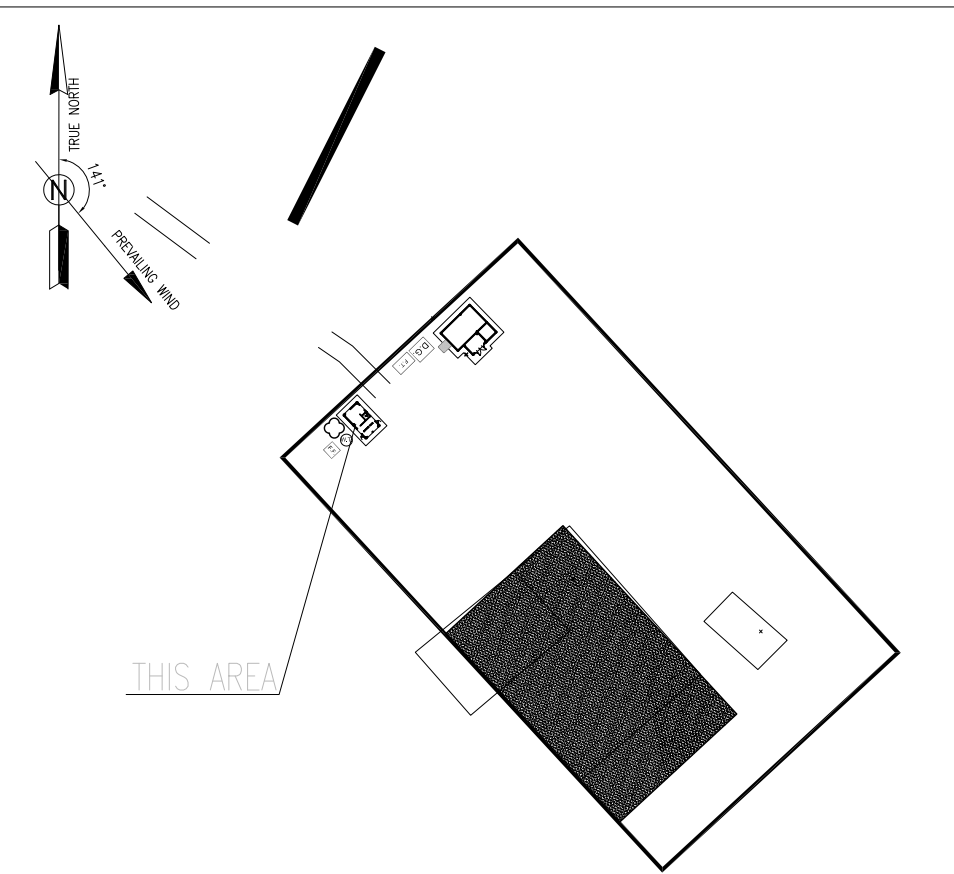[illegible]




LEGEND	
	BRICK WORK
	REINFORCED CONCRETE
	LEAN CONCRETE
	BLOCKAGE
	GRAVEL
	SAND CEMENT MORTAR


REFERENCE DRAWING	DRG. No.
STANDARD DRAWING FOR ARCHITECTURAL DETAILS	BK-GNRL-PEDCO-000-AR-DW-0001
STANDARD DETAILS FOR LADDER & SAFETY CAGE	BK-GNRL-PEDCO-000-ST-DW-0009
FOUNDATION DRAWING FOR SECURITY BUILDING FOR WELL PADS - BK-05	BK-BK05-PEDCO-110-ST-DW-0002
STRUCTURAL DRAWING FOR SECURITY BUILDING FOR WELL PADS - BK-05	BK-BK05-PEDCO-110-ST-DW-0003
GENERAL CIVIL LAYOUT - BK05	BK-BK05-PEDCO-110-CV-PY-0001
HVAC SYSTEM LAYOUT FOR SECURITY BUILDING - BK05	BK-BK05-PEDCO-110-HV-PY-0002
PLUMBING & SEWAGE PIPING LAYOUT FOR SECURITY BUNK - BK05	BK-BK05-PEDCO-110-HV-PY-0004

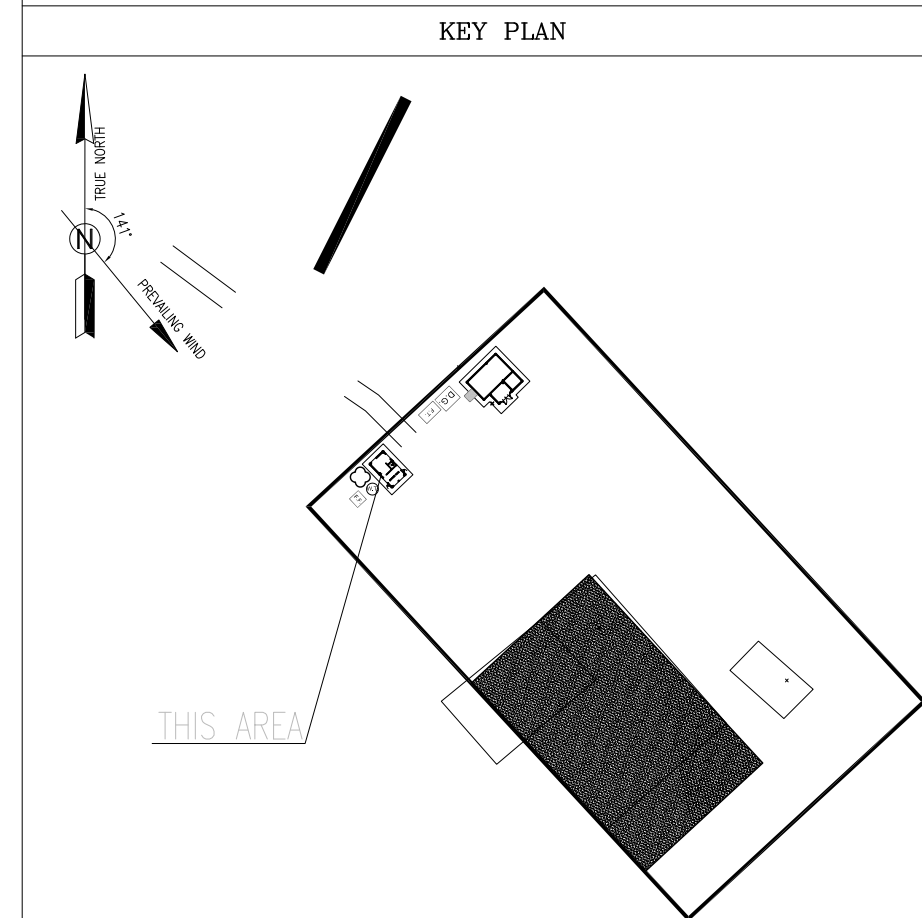[illegible]

ACCORDING TO STRUCTURAL DRAWING

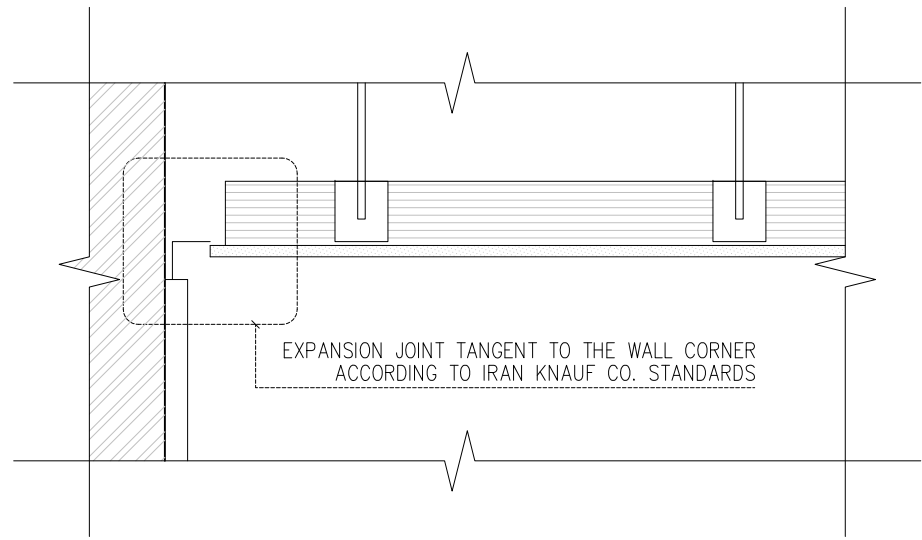

SC. 1:10 13 EXPANSION JOINT DETAIL OF SUSPENDED CEILING

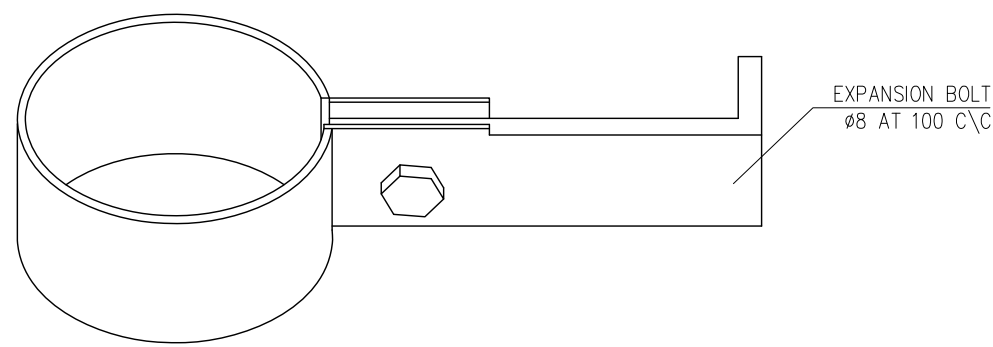

SC. 1:5 14 TYPICAL PIPE CLIP ON TRAPEZOIDAL SHEET

NOTES

- 1- DIMENSIONS ARE IN "mm" AND ELEVATIONS IN "m" UNLESS SPECIFIED.
- 2- ALL DIMENSIONS AND ELEVATIONS SHALL BE CHECKED BY THE CONTRACTOR PRIOR TO CONSTRUCTION
- 3- CONTRACTOR SHALL COMPARE ALL ARCHITECTURAL, MECHANICAL, ELECTRICAL, PIPING AND STRUCTURAL DRAWINGS AND IN CASE OF ANY CONFLICTS OR DISCREPANCY, INFORM THE ENGINEER.
- 4- SLAB ON GRADE SHALL BE CONSTRUCTED AFTER EXECUTION OF CATCH TRENCH & EQUIPMENTS FOUNDATION.
- 5- ALL MATERIALS ARE SELECTED FROM THE HIGHEST QUALITY AND SHALL BE APPROVED BY THE CLIENT.
- 6- FOR COORDINATE REFER TO FINISH GRADING DOCUMENTS.
- 7- REFERENCE COORDINATES E=1000000, N=1000000 REFER TO X=441693, Y=3286498 UTM.
- 8- FINISH GRADING LEVEL (BK05) ELEVATION : +5.00 (MEAN SEA LEVEL)
+5.05 m (GLOBAL) = ±0.00 (LOCAL)
- 9- ALL EXTERNAL OPENINGS (WINDOWS AND DOORS) SHALL BE FIRE PROOF.
- 10- DOUBLE GLAZED WINDOW WITH 26mm REINFORCED GLASS AND 16mm GAS FILLED GAP.
- 11- WC DOORS SHALL BE WATERPROOF ABS TYPE WITH CLOSER MECHANISM.
- 12- KNAUF GYPSUM BOARD TILES (60*60 cm (REGULAR 9.5 mm THICKNESS) WITH (1063).
- 13- KNAUF PVA- COATED GYPSUM BOARD TILES (60*60- (REGULAR 9.5mm THICKNESS) WITH (1063)- (PVC THICKNESS 0.35mm).

LEGEND			
	BRICK FACING		SUSPENDED CEILING TILES
	BRICK WORK		WATER PROOF SUSPENDED CEILING TILES
	REINFORCED CONCRETE		
	LEAN CONCRETE		
	BLOCKAGE		
	GRAVEL		
	FACADE GRANITE STONE		
F.F.L.	FINISHED FLOOR LEVEL		
T.O.G.	TOP OF GRAVEL		
T.O.Wa.	TOP OF WALKWAY		
T.O.P.	TOP OF PARAPET		
T.O.Fou.	TOP OF FOUNDATION		
T.O.D.	TOP OF DOOR		
B.O.D.	BOTTOM OF DOOR		
T.O.W.	TOP OF WINDOW		
B.O.W.	BOTTOM OF WINDOW		
T.O.R.	TOP OF ROOF		
T.O.D.	TOP OF DOOR		
T.O.Ca.	TOP OF CAGE		
B.O.Ca.	BOTTOM OF CAGE		

REFERENCE DRAWING	DRG. No.
STANDARD DRAWING FOR ARCHITECTURAL DETAILS	BK-GNRA-PEDCO-000-AR-DW-0001
STANDARD DETAILS FOR LADDER & SAFETY CAGE	BK-GNRA-PEDCO-000-ST-DW-0002
FOUNDATION DRAWING FOR SECURITY BUILDING FOR W/LL PADS - BK-05	BK-BK05-PEDCO-110-ST-DW-0009
STRUCTURAL DRAWING FOR SECURITY BUILDING FOR WELL PADS - BK-05	BK-BK05-PEDCO-110-ST-DW-0003
GENERAL CIVIL LAYOUT - BK05	BK-BK05-PEDCO-110-CV-PY-0001
HVAC SYSTEM LAYOUT FOR SECURITY BUILDING - BK05	BK-BK05-PEDCO-110-HV-PY-0002
PLUMBING & SEWAGE PIPING LAYOUT FOR SECURITY BUILDING - BK05	BK-BK05-PEDCO-110-HV-PY-0004

[illegible]