




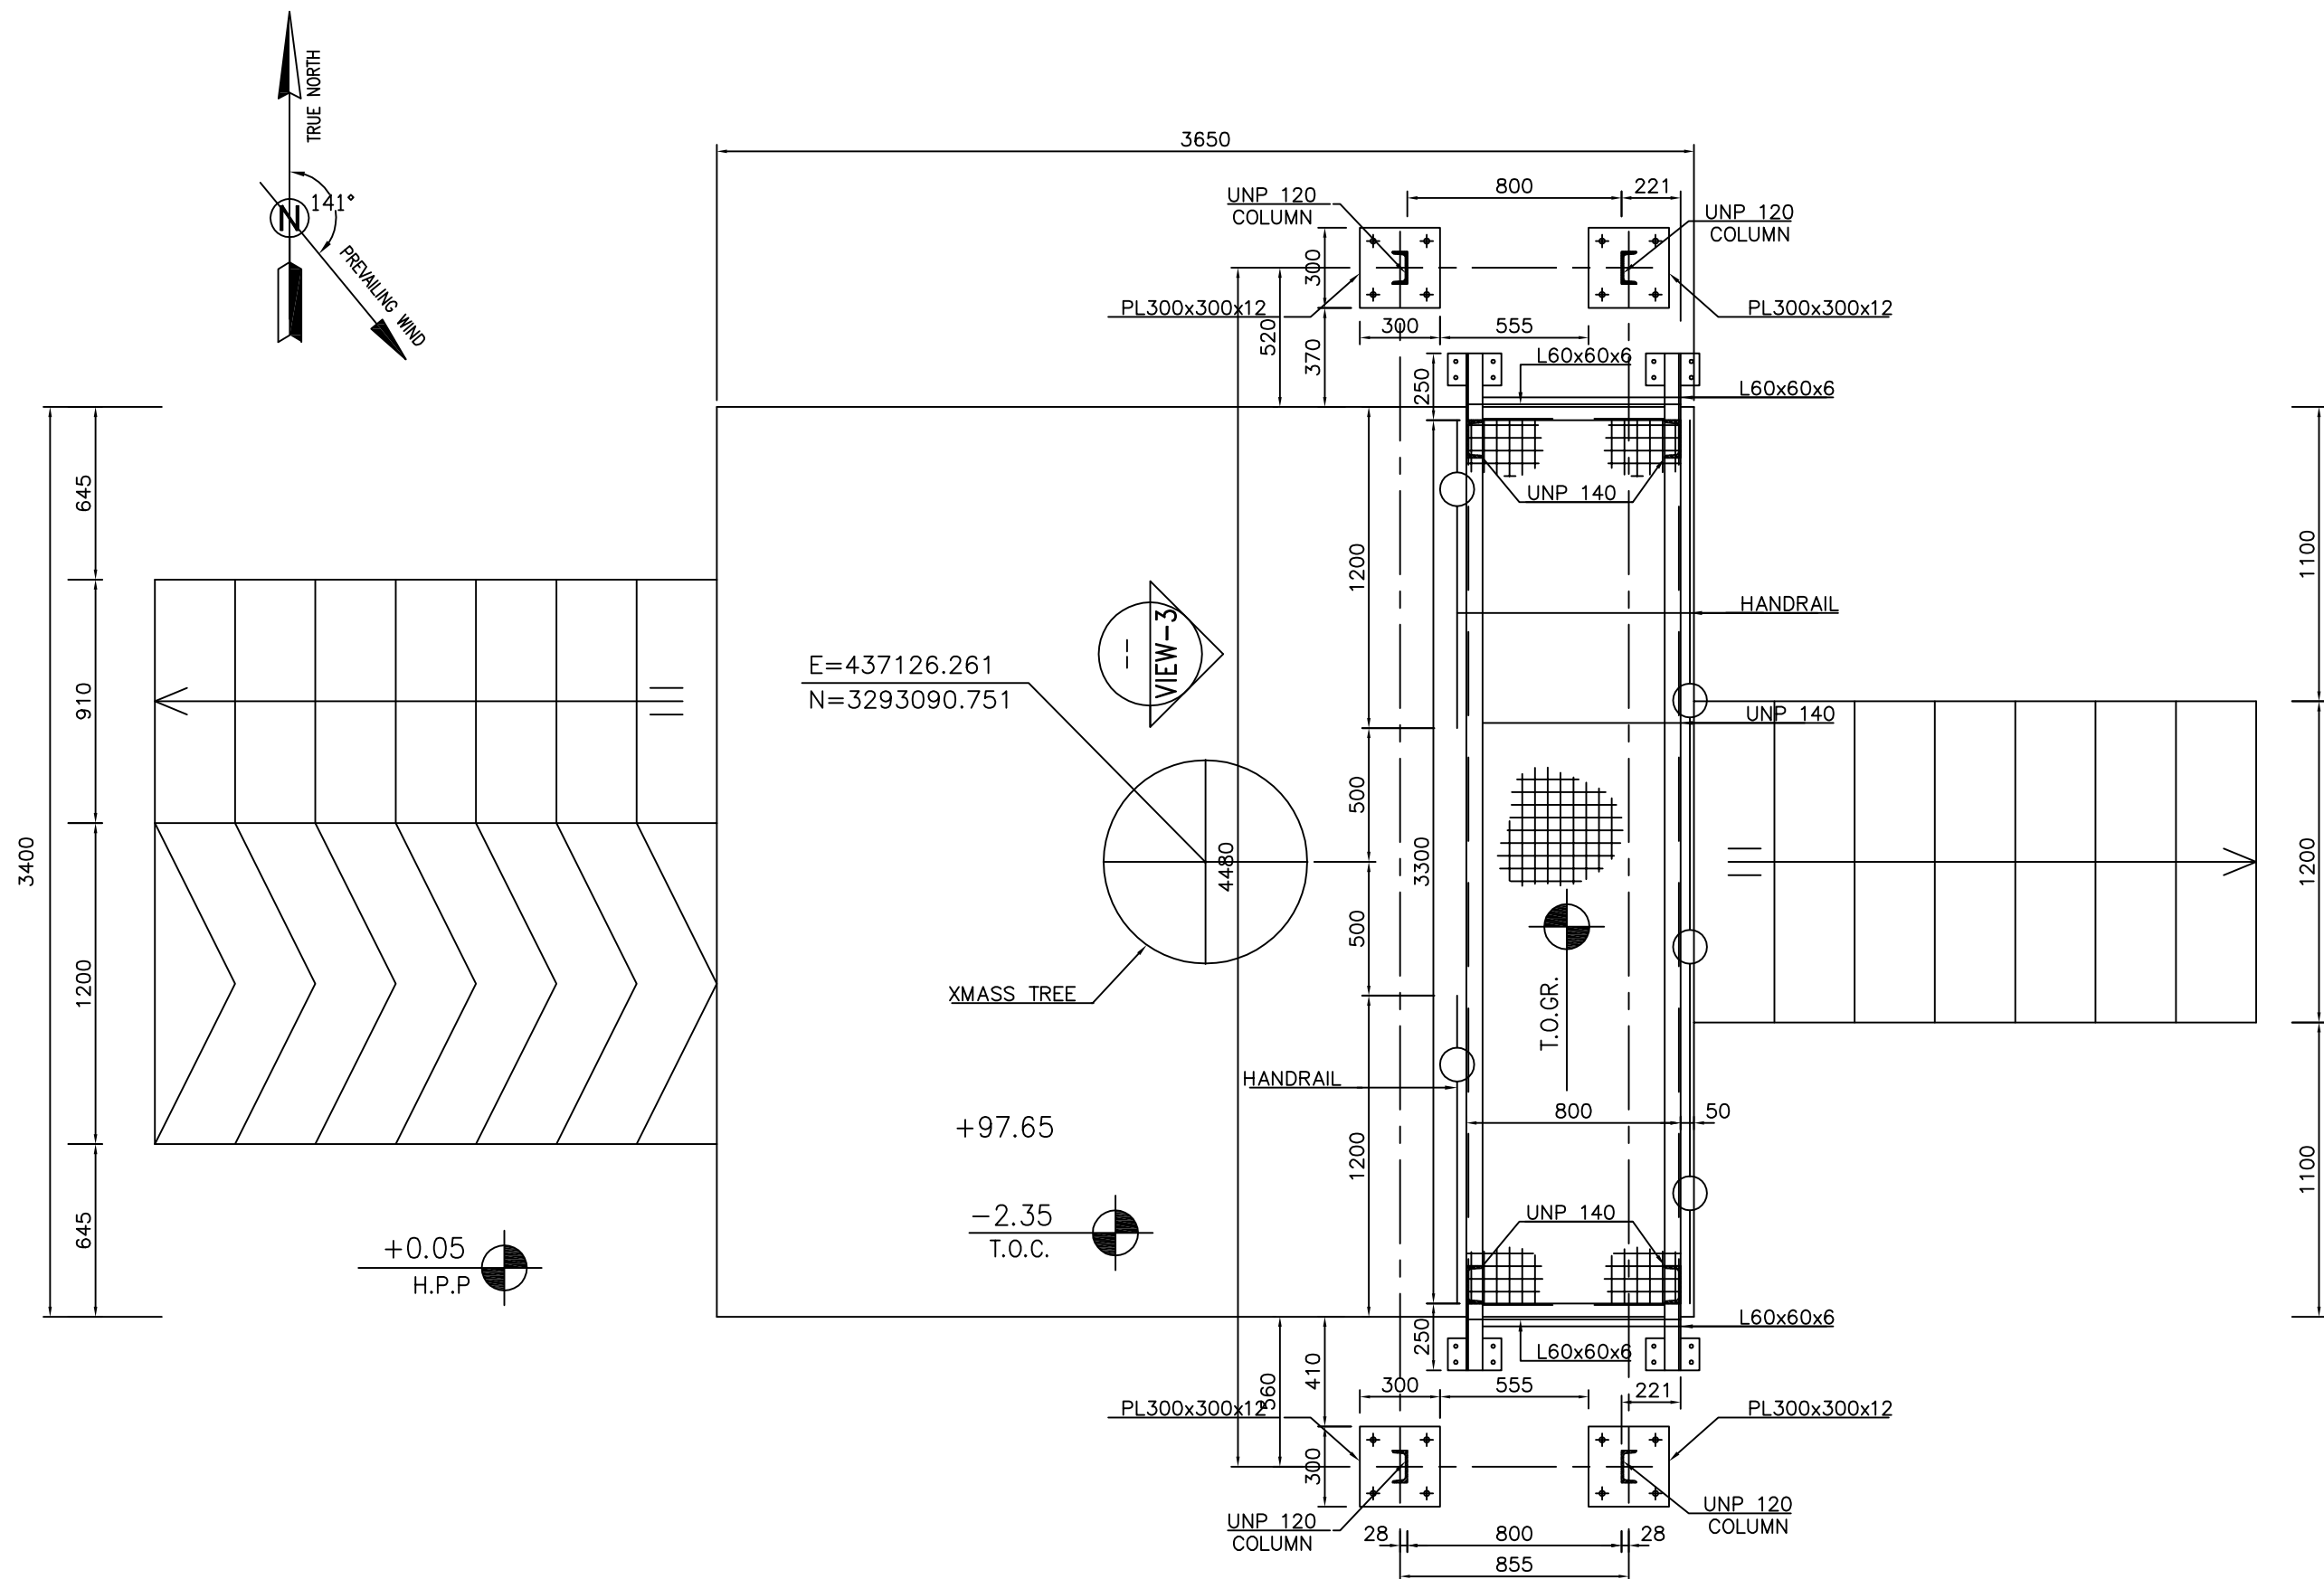


SC.1:25 1 PLAN OF PLATFORM AT EL. +99.600

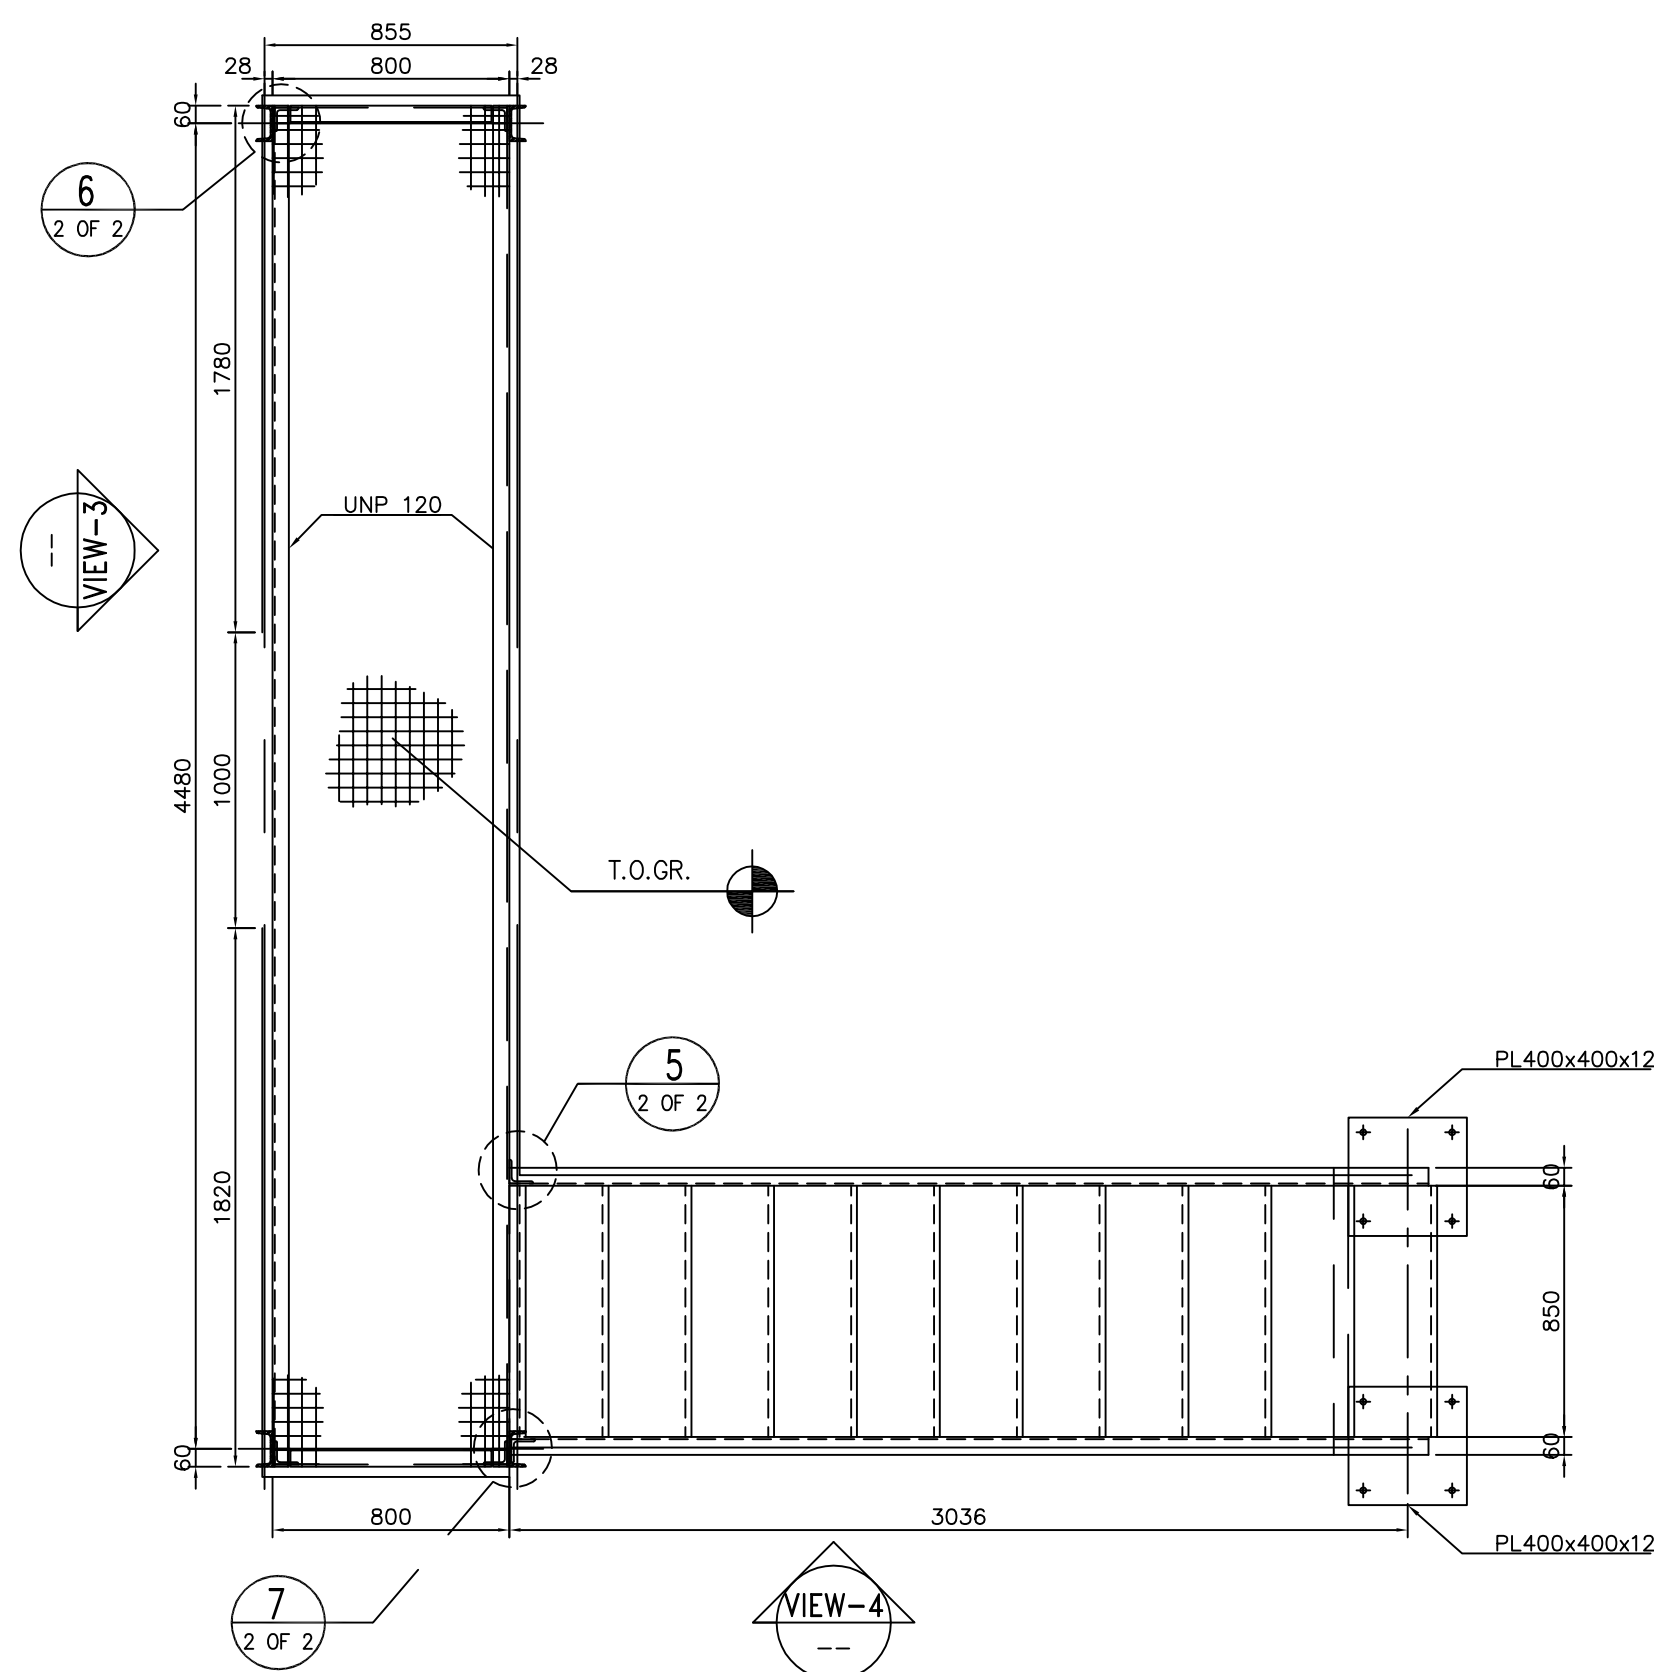

SC.1:25 2 PLAN OF PLATFORM AT EL. +102.500

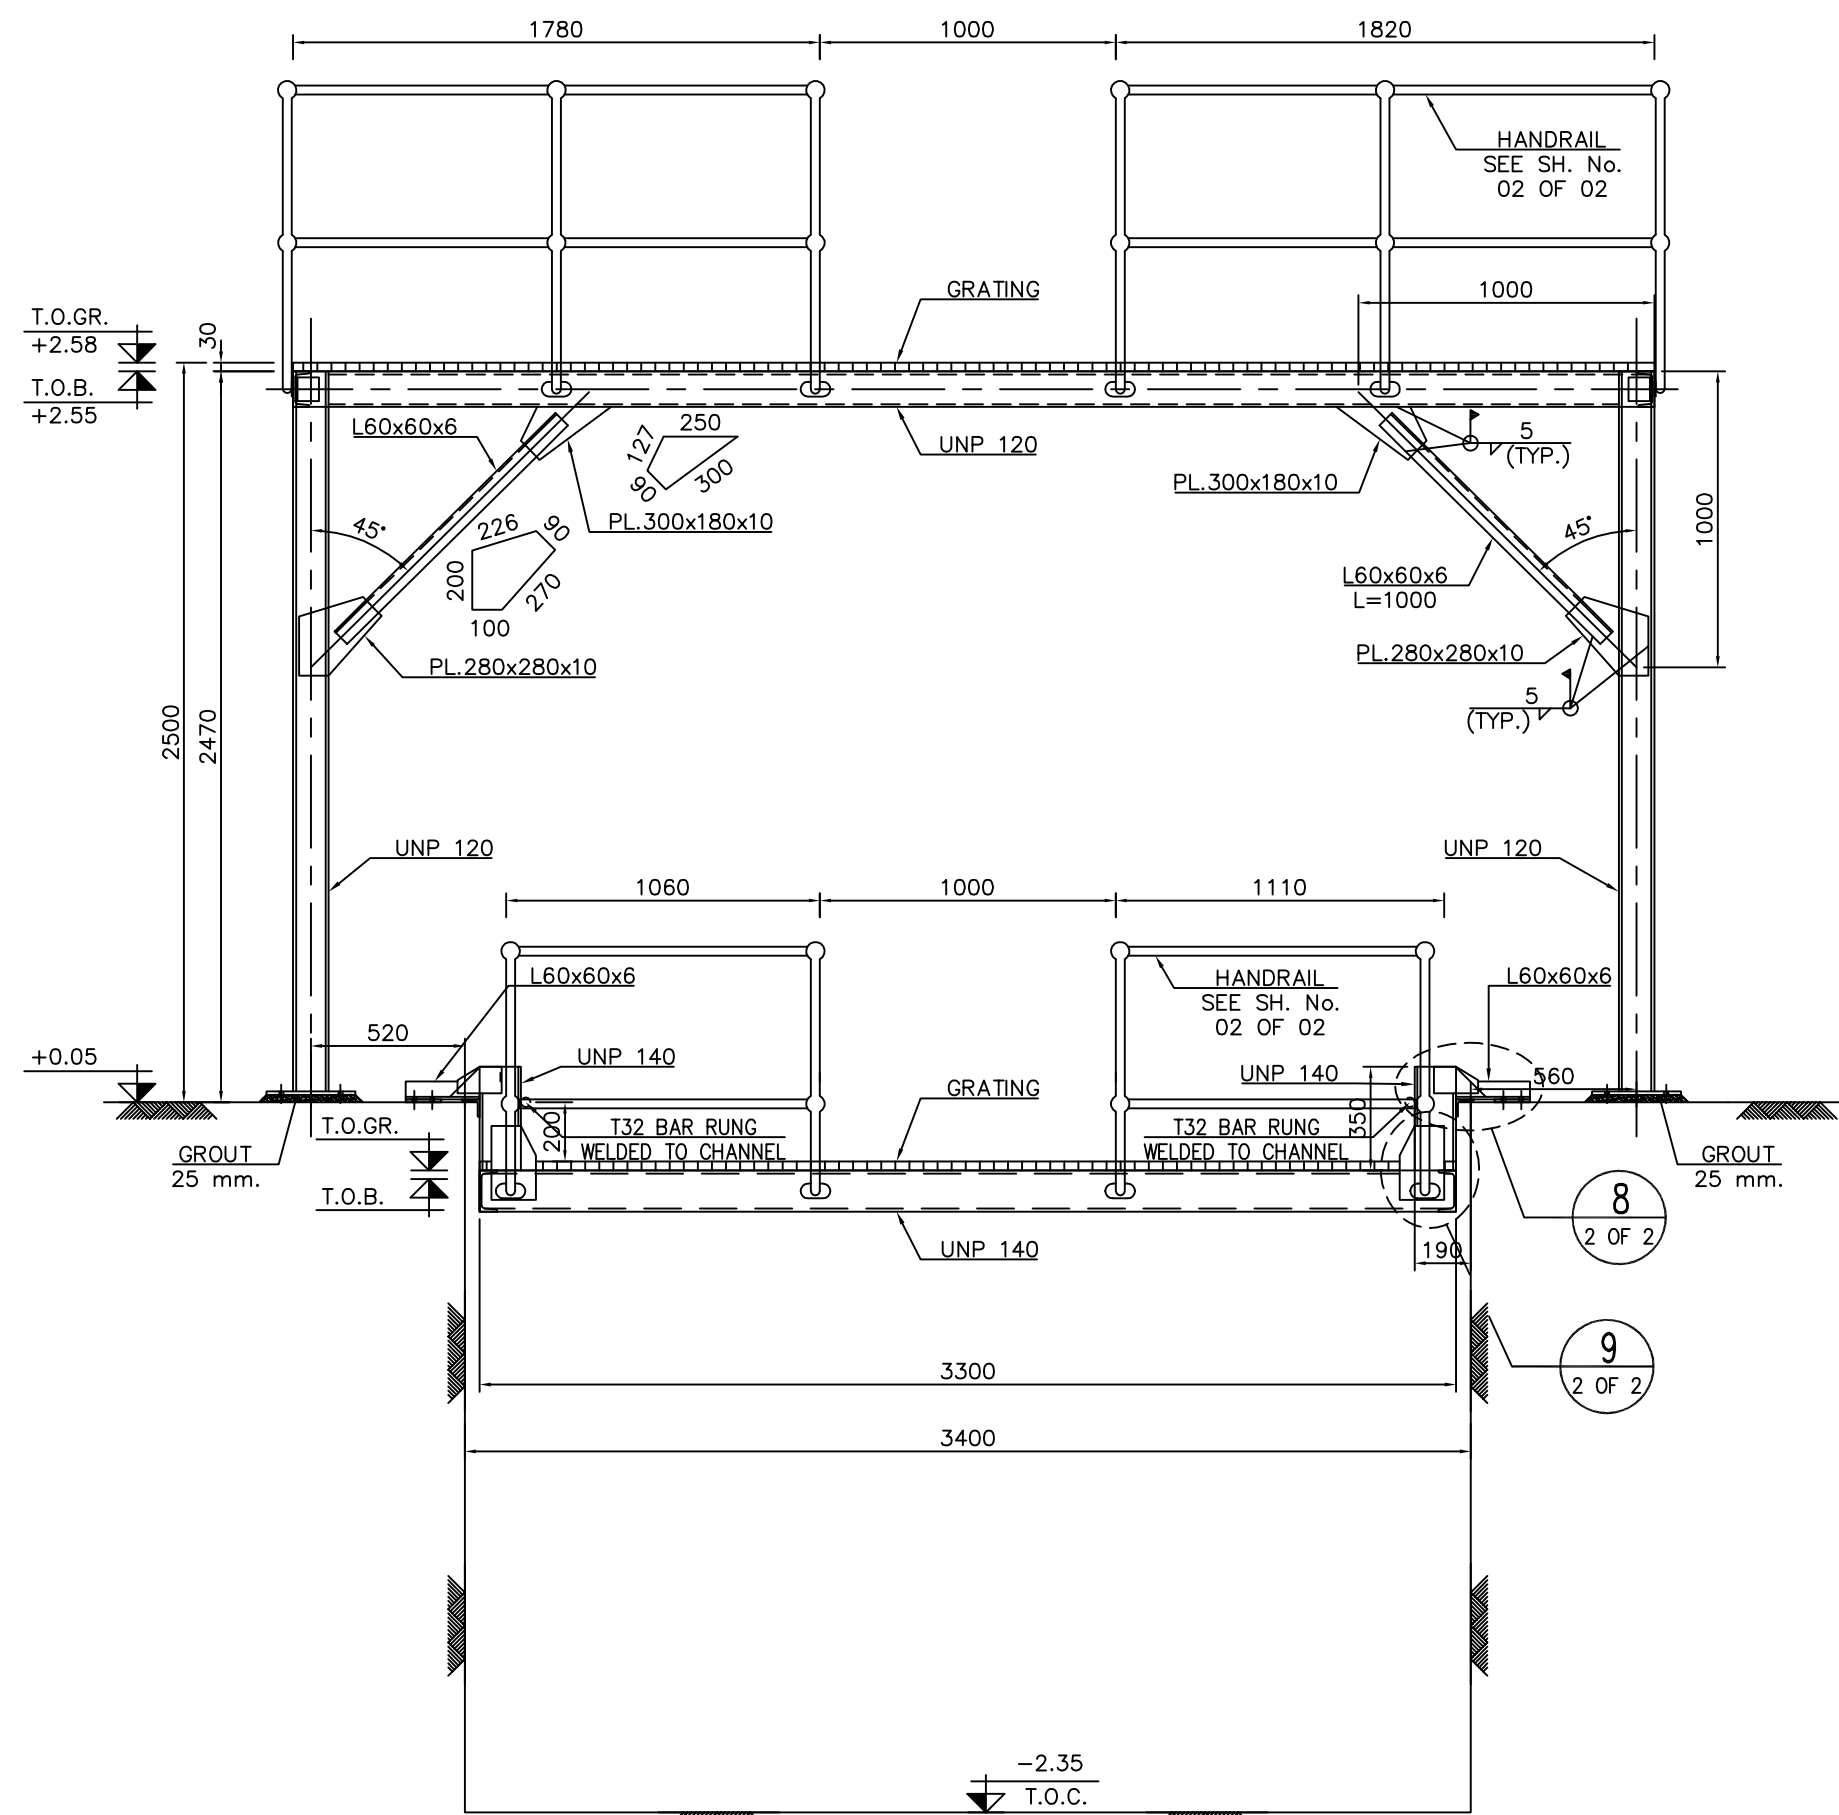

SC.1:25 3

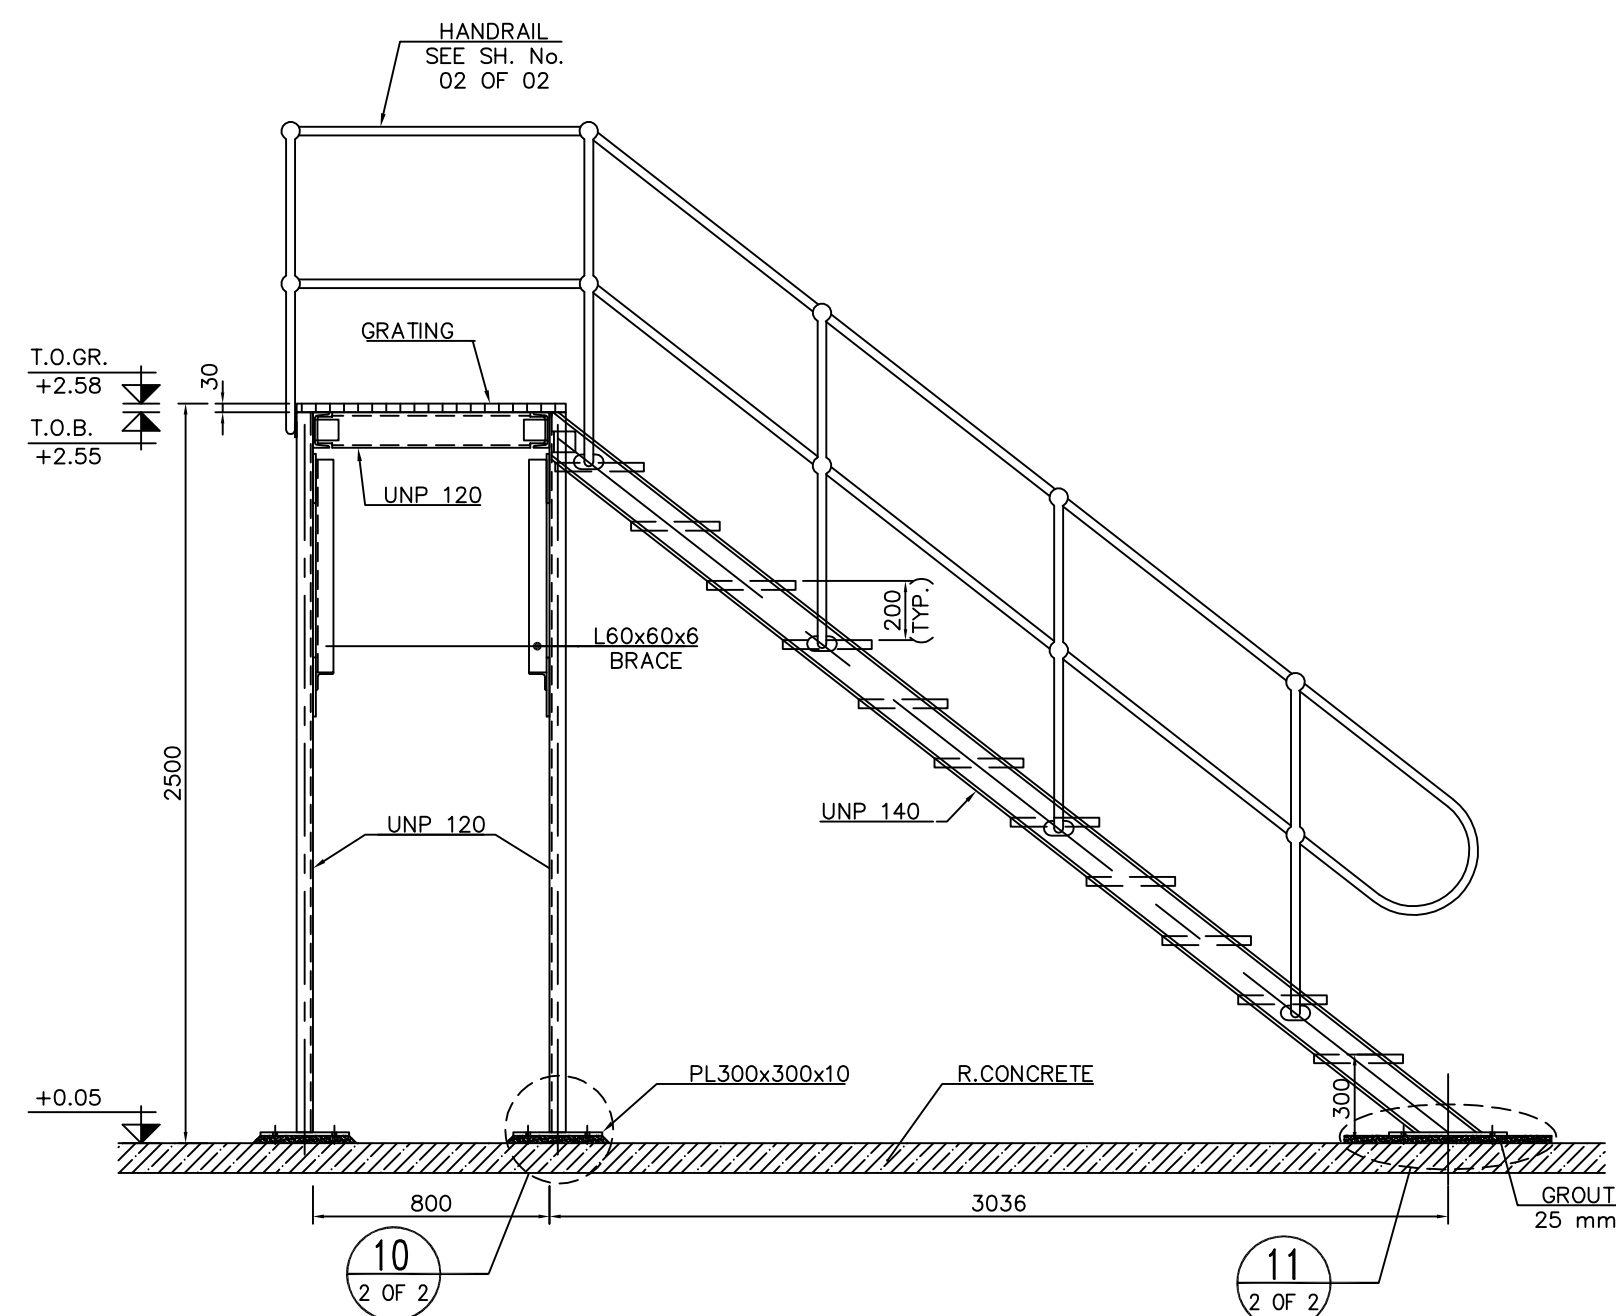

SC.1:25 4

- NOTES
- 1) DIMENSIONS ARE IN "mm" AND ELEVATIONS IN "m" UNLESS SPECIFIED.
 - 2) ALL DIMENSIONS AND ELEVATIONS SHALL BE CHECKED BY THE CONTRACTOR PRIOR TO CONSTRUCTION.
 - 3) CONTRACTOR SHALL CHECK THE DRAWING WITH ALL ARCHITECTURAL, MECHANICAL, INSTRUMENT, PIPING & ELECTRICAL DRAWINGS BEFORE CONSTRUCTION AND ANY REQUIRED MODIFICATIONS SHALL BE CONSIDERED WITH PRIOR CLIENT APPROVAL.
 - 4) REFERENCE COORDINATES E=1000.000 , N=1000.000 REFER TO X=437126.261 , Y=3293090.751 UTM
 - 5) STRUCTURAL STEEL SHALL BE AS ISIRI 14282-2 (S235JR).
 - 6) WELDING PROCEDURE SHALL BE ACCORDING TO AWS D.1.1
 - 7) GRATING & STAIR TREADS SHALL BE HOT DIP GALVANIZED.












±0.00 = +31.00(R.G.L.)MSL

LEGEND	
T.O.GR.	TOP OF GRATING
T.O.C.	TOP OF CONCRETE
T.O.B.	TOP OF BEAM

REFERENCE DRAWING	DRG. No.
STANDARD DRAWING FOR ANCHOR BOLTS	BK-GNRL-PEDCO-00-ST-DW-0002
STANDARD DRAWING FOR STEEL STAIRS	BK-GNRL-PEDCO-00-ST-DW-0003
STANDARD DRAWING FOR OPERATING PLATFORM	BK-GNRL-PEDCO-00-ST-DW-0005
STANDARD DRAWING FOR HANDRAIL	BK-GNRL-PEDCO-00-ST-DW-0006
GENERAL NOTES - STEEL STRUCTURES	BK-GNRL-PEDCO-00-ST-DW-0011
GENERAL NOTES - REINFORCED CONCRETE STRUCTURES	BK-GNRL-PEDCO-00-ST-DW-0012
STANDARD DRAWING FOR STEEL FLOORING , GRATING & CHEQUERED PLATE	BK-GNRL-PEDCO-00-ST-DW-0015
SPECIFICATION FOR PAINTING	BK-GNRL-PEDCO-00-P1-SP-0006

KEY PLAN

	</
--	--	----

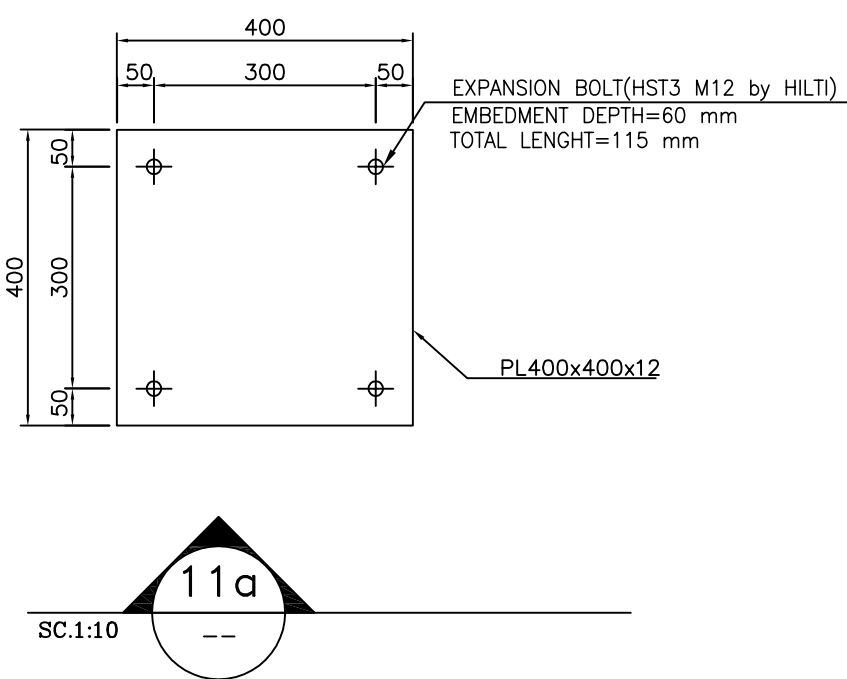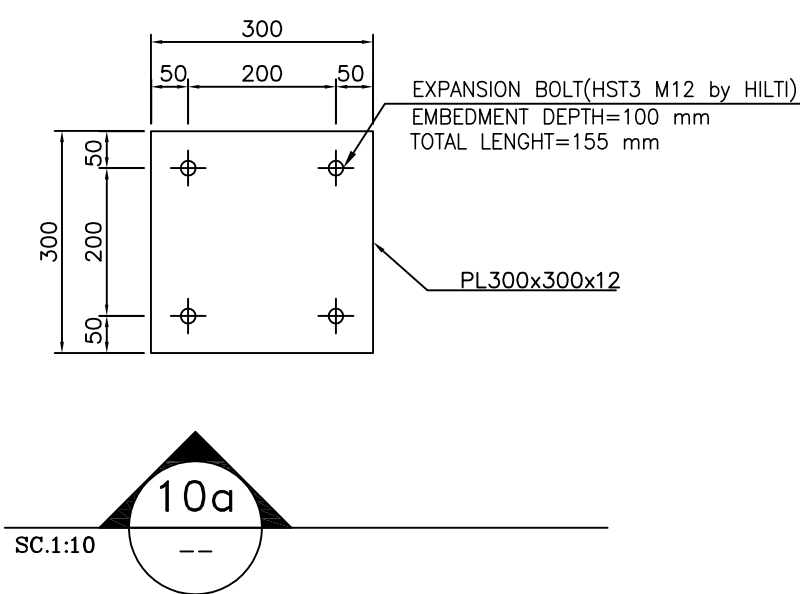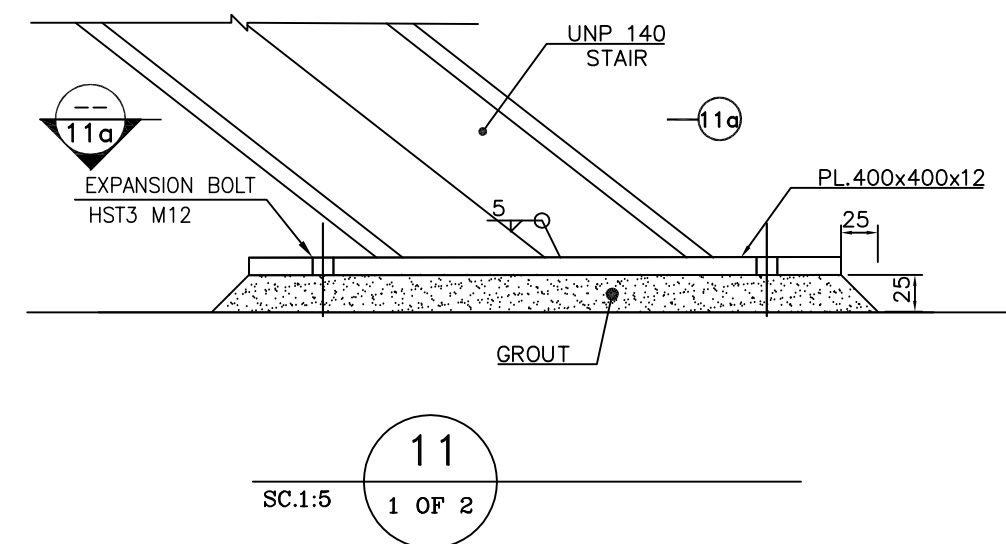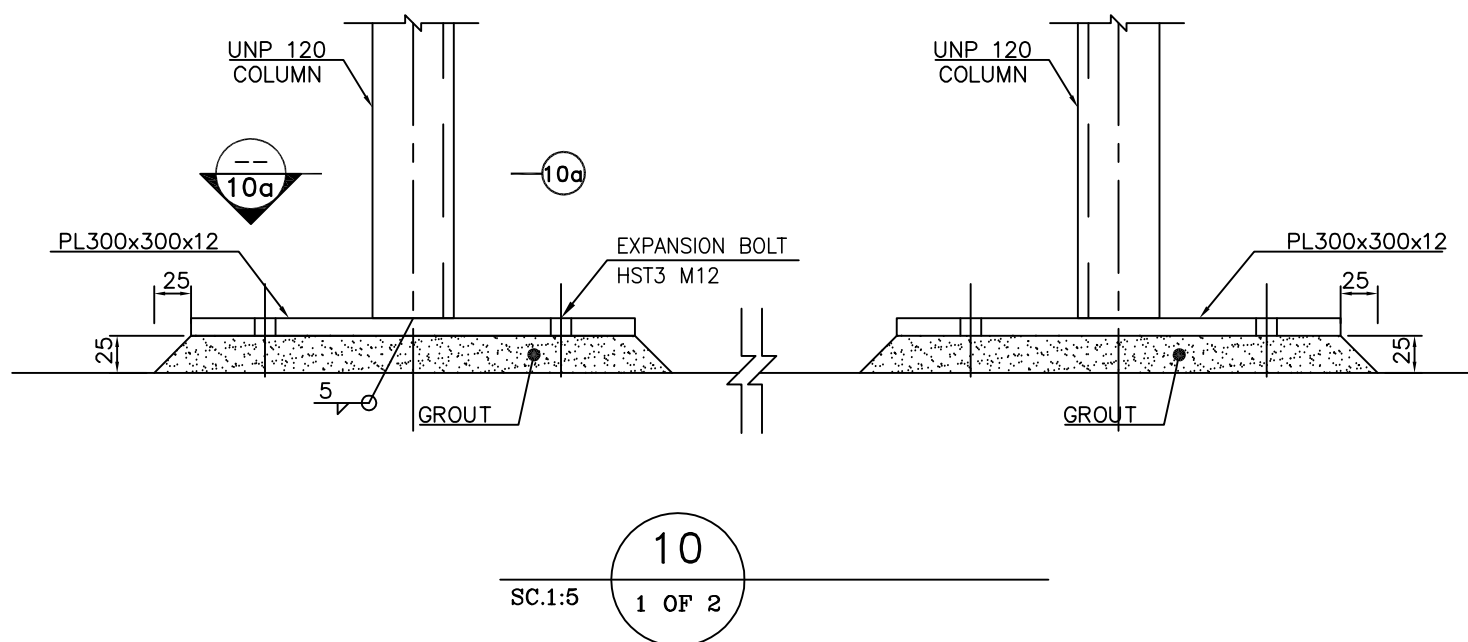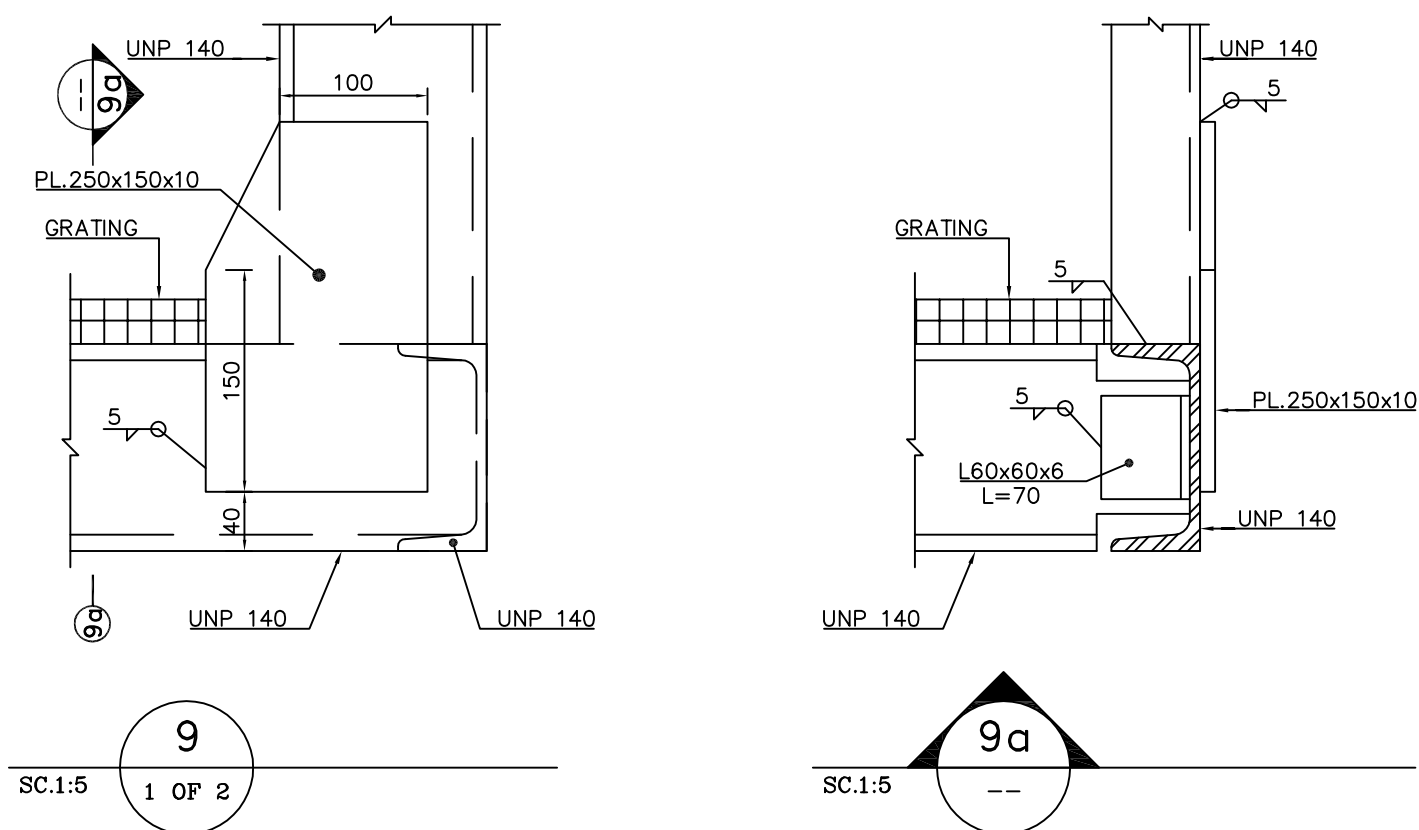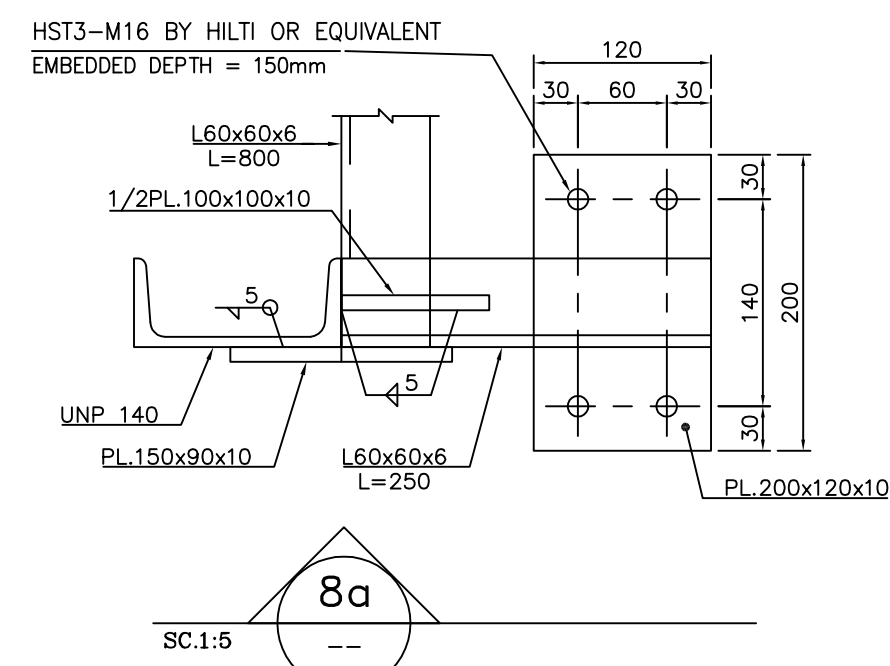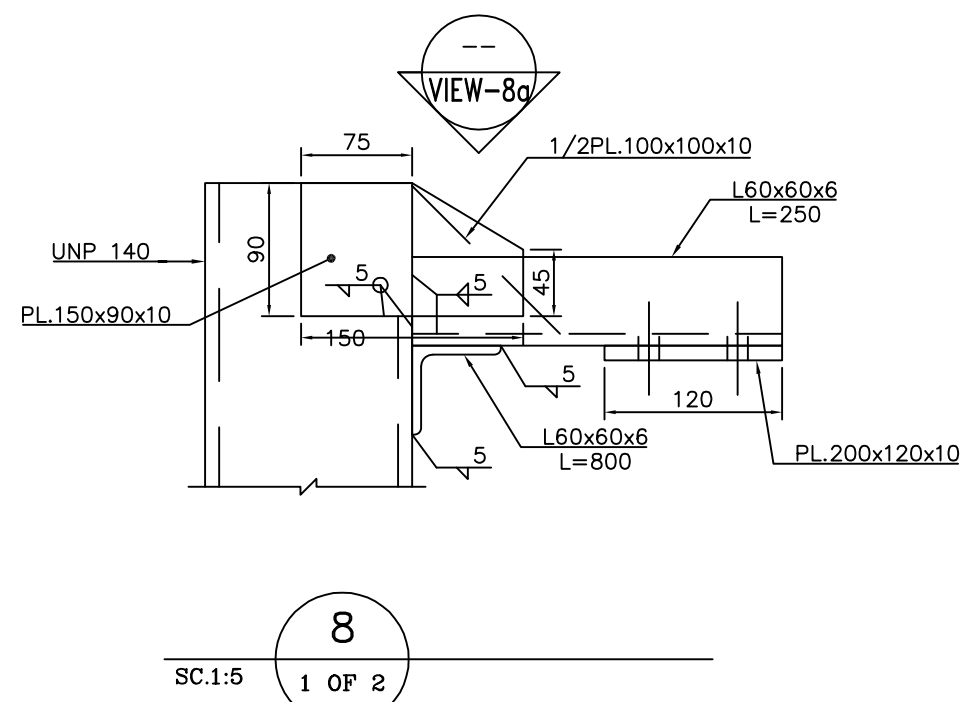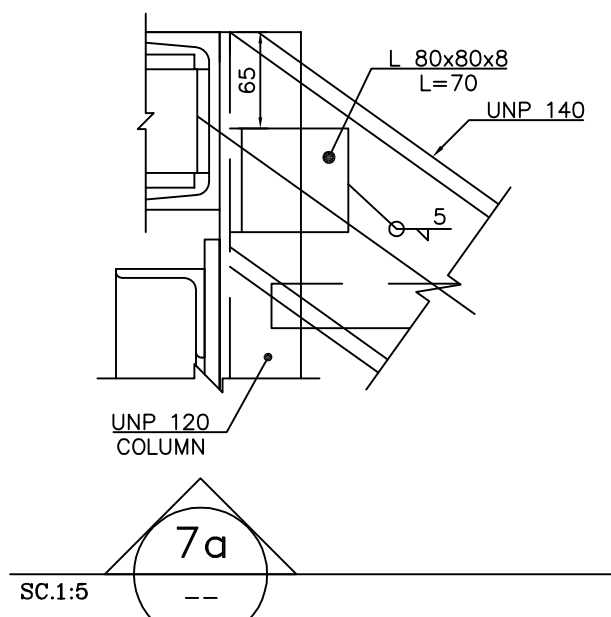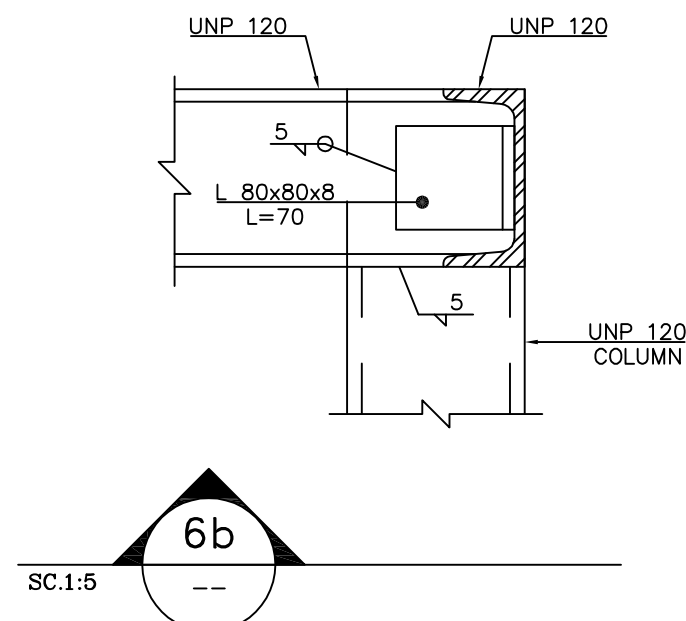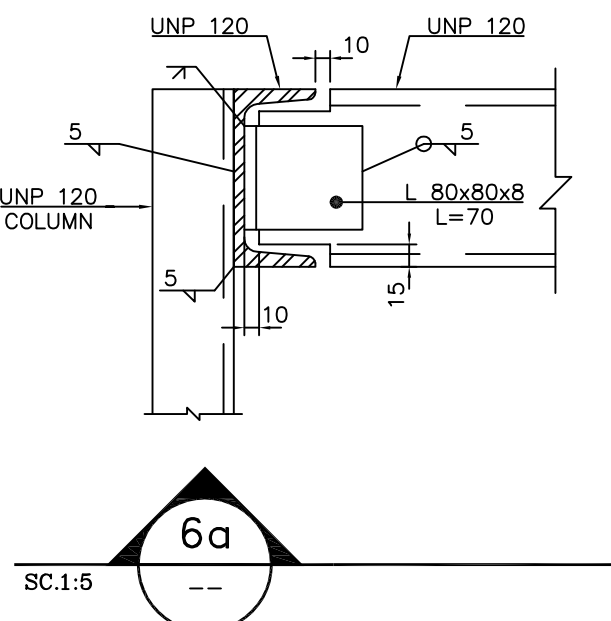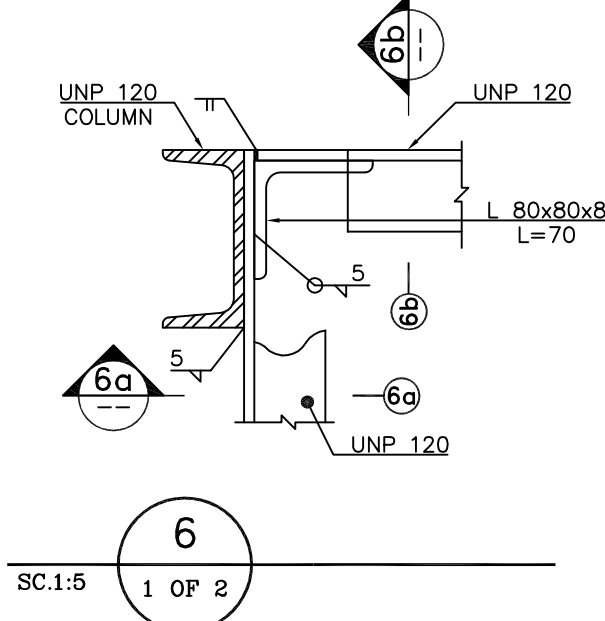

- | NOTES | |
|-------|--|
| 1) | DIMENSIONS ARE IN "mm" AND ELEVATIONS IN "m" UNLESS SPECIFIED. |
| 2) | ALL DIMENSIONS AND ELEVATIONS SHALL BE CHECKED BY THE CONTRACTOR PRIOR TO CONSTRUCTION. |
| 3) | CONTRACTOR SHALL CHECK THE DRAWING WITH ALL ARCHITECTURAL, MECHANICAL, INSTRUMENT, PIPING & ELECTRICAL DRAWINGS BEFORE CONSTRUCTION AND ANY REQUIRED MODIFICATIONS SHALL BE CONSIDERED WITH PRIOR CLIENT APPROVAL. |
| 4) | REFERENCE COORDINATES X=1000,000 , N=1000,000 REFER TO
X=437126.261 , Y=3293090.751 UTM-2 |
| 5) | STRUCTURAL STEEL SHALL BE AS ISIRI 1426-2 (S235JR). |
| 6) | WELDING PROCEDURE SHALL BE ACCORDING TO AWS D.1.1 |
| 7) | GRATING & STAIR TREADS SHALL BE HOT DIP GALVANIZED. |

LEGEND

T.O.GR.	TOP OF GRATING
T.O.C.	TOP OF CONCRETE
T.O.B.	TOP OF BEAM

REFERENCE DRAWING	DRG. No.
STANDARD DRAWING FOR ANCHOR BOLTS	BK-GNRL-PEDCO-00-ST-DW-0002
STANDARD DRAWING FOR STEEL STAIRS	BK-GNRL-PEDCO-00-ST-DW-0003
STANDARD DRAWING FOR OPERATING PLATFORM	BK-GNRL-PEDCO-00-ST-DW-0005
STANDARD DRAWING FOR HANDRAIL	BK-GNRL-PEDCO-00-ST-DW-0006
GENERAL NOTES - STEEL STRUCTURES	BK-GNRL-PEDCO-00-ST-DW-0011
GENERAL NOTES - REINFORCED CONCRETE STRUCTURES	BK-GNRL-PEDCO-00-ST-DW-0012
STANDARD DRAWING FOR STEEL FLOORING , GRATING & CHEQUERED PLATE	BK-GNRL-PEDCO-00-ST-DW-0015
SPECIFICATION FOR PAINTING	BK-GNRL-PEDCO-00-PI-SP-0006

KEY PLAN

[illegible]