







[illegible]

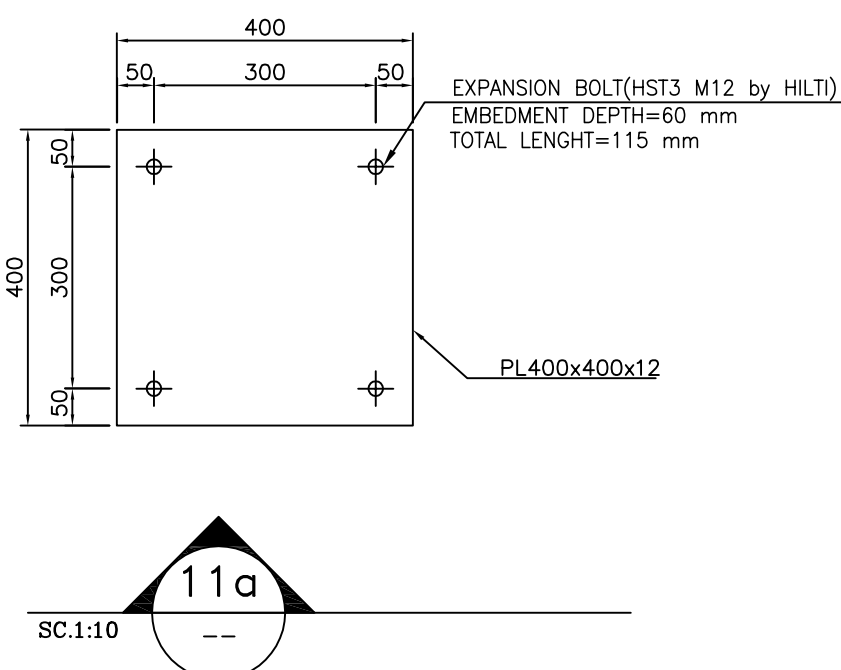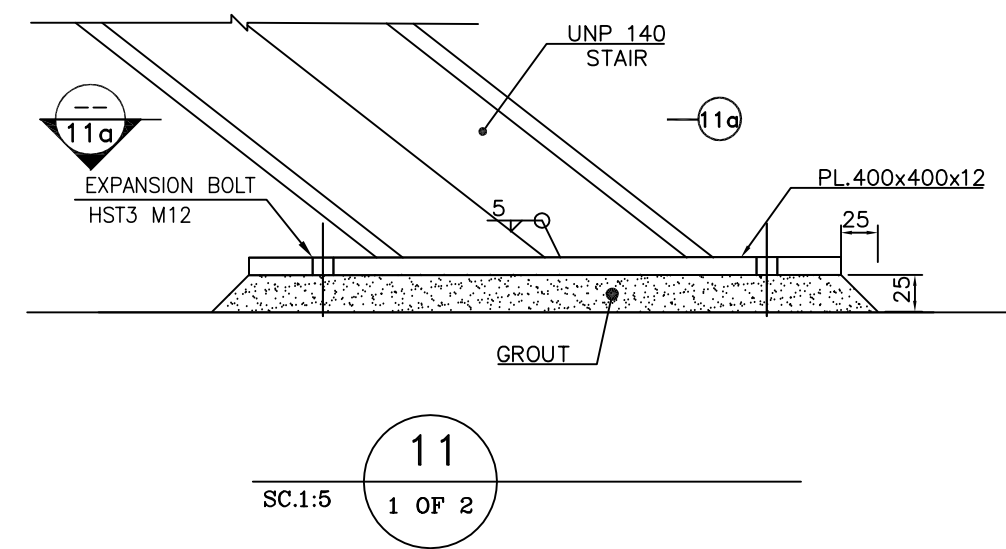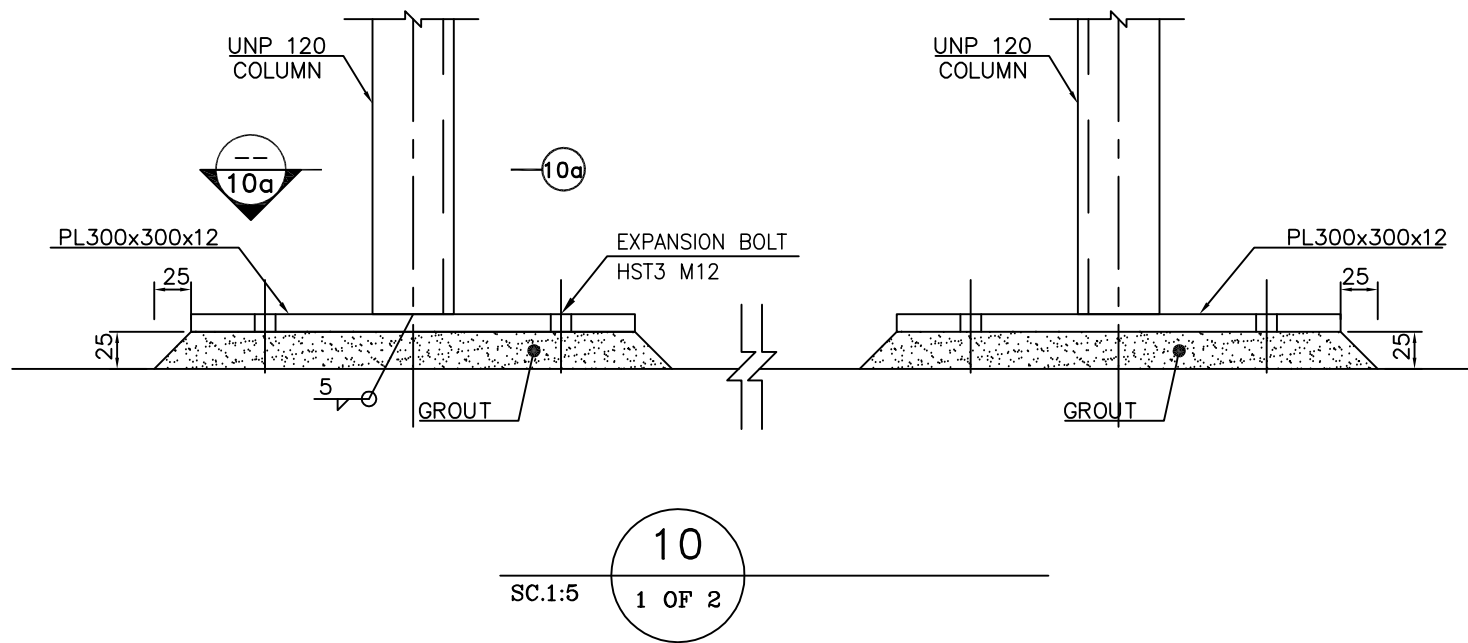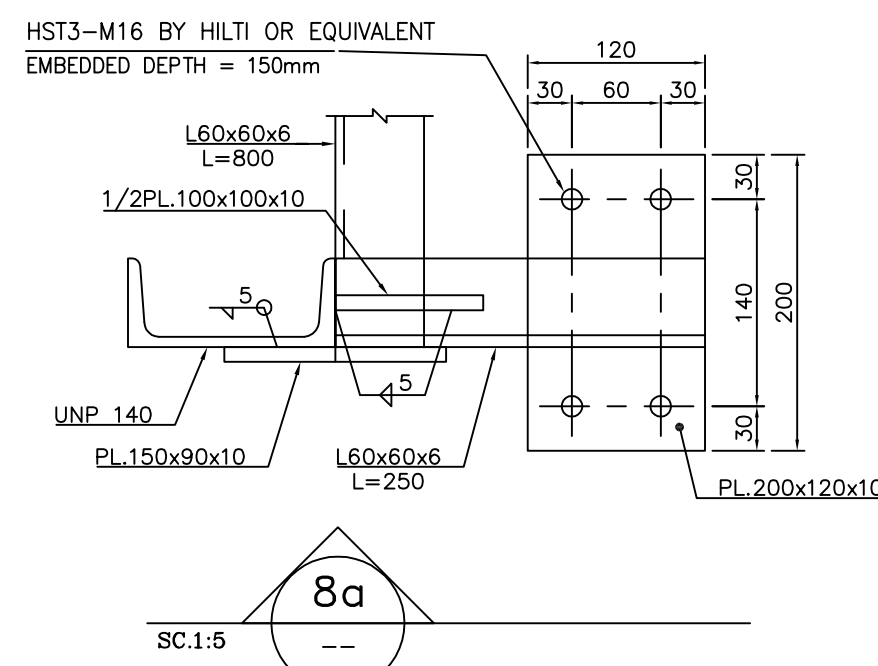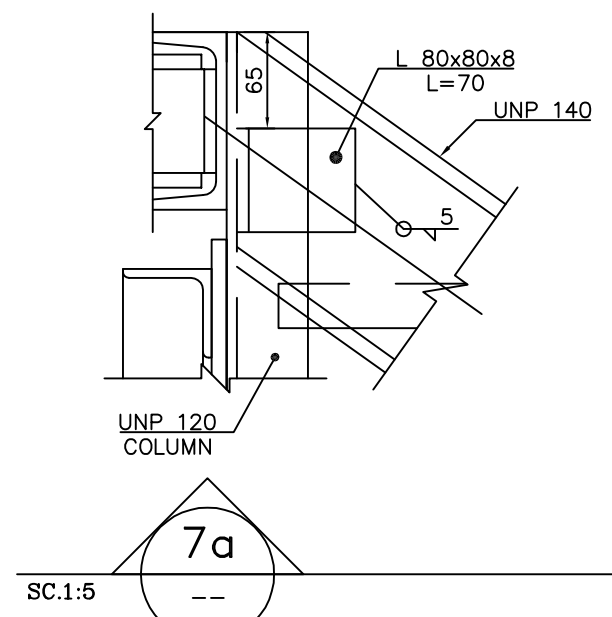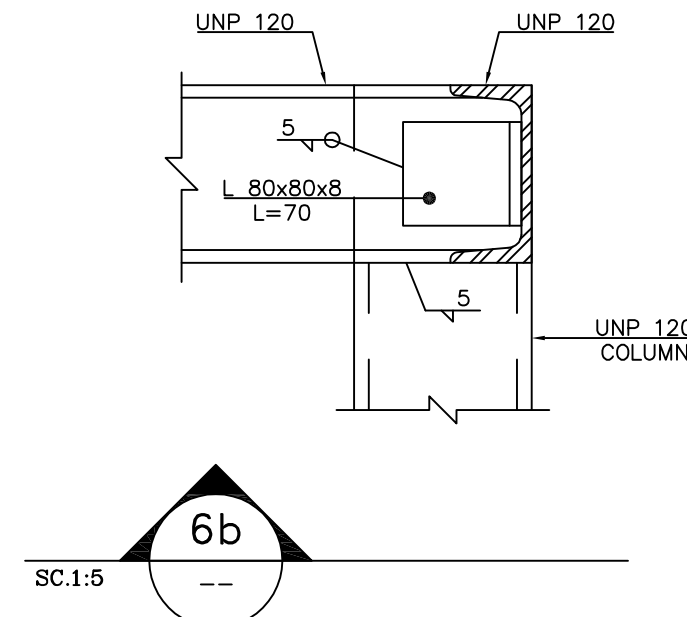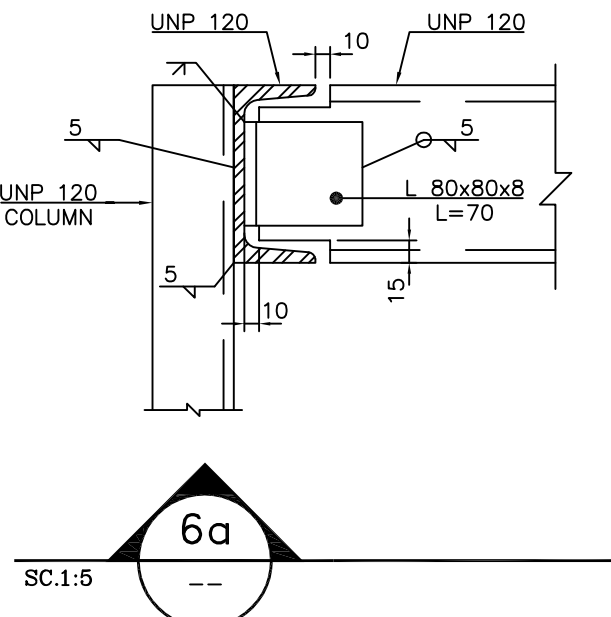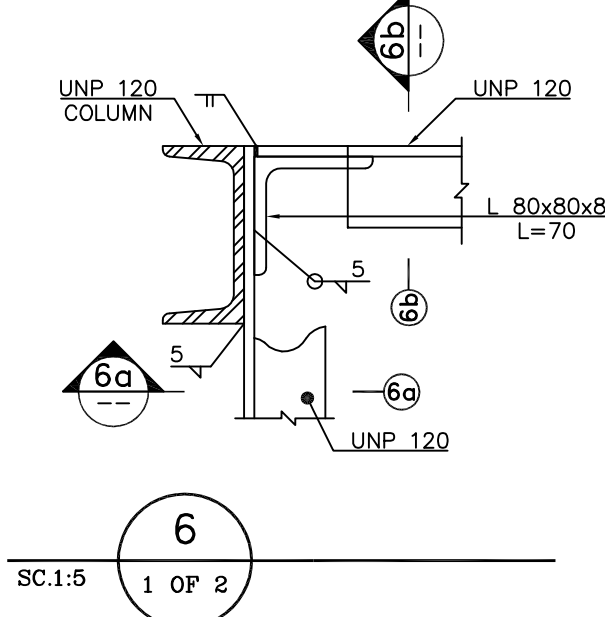

NOTES	
1)	DIMENSIONS ARE IN "mm" AND ELEVATIONS IN "m" UNLESS SPECIFIED.
2)	ALL DIMENSIONS AND ELEVATIONS SHALL BE CHECKED BY THE CONTRACTOR PRIOR TO CONSTRUCTION.
3)	CONTRACTOR SHALL CHECK THE DRAWING WITH ALL ARCHITECTURAL, MECHANICAL, INSTRUMENT, PIPING & ELECTRICAL DRAWINGS BEFORE CONSTRUCTION AND ANY REQUIRED MODIFICATIONS SHALL BE CONSIDERED WITH PRIOR CLIENT APPROVAL.
4)	REFERENCE COORDINATES E=1000.000, N=1000.000 REFER TO X=437126.261, Y=3293090.751 UTM.
5)	STRUCTURAL STEEL SHALL BE AS ISIRI 14262-2 (S235JR).
6)	WELDING PROCEDURE SHALL BE ACCORDING TO AWS D.1.1
7)	GRATING & STAIR TREADS SHALL BE HOT DIP GALVANIZED.

LEGEND	
T.O.GR.	TOP OF GRATING
T.O.C.	TOP OF CONCRETE
T.O.B.	TOP OF BEAM

REFERENCE DRAWING	DRG. No.
STANDARD DRAWING FOR ANCHOR BOLTS	BK-GNRL-PEDCO-00-ST-DW-0002
STANDARD DRAWING FOR STEEL STAIRS	BK-GNRL-PEDCO-00-ST-DW-0003
STANDARD DRAWING FOR OPERATING PLATFORM	BK-GNRL-PEDCO-00-ST-DW-0005
STANDARD DRAWING FOR HANDRAIL	BK-GNRL-PEDCO-00-ST-DW-0006
GENERAL NOTES - STEEL STRUCTURES	BK-GNRL-PEDCO-00-ST-DW-0011
GENERAL NOTES - REINFORCED CONCRETE STRUCTURES	BK-GNRL-PEDCO-00-ST-DW-0012
STANDARD DRAWING FOR STEEL FLOORING , GRATING & CHEQUERED PLATE	BK-GNRL-PEDCO-00-ST-DW-0015
SPECIFICATION FOR PAINTING	BK-GNRL-PEDCO-00-PI-SP-0006

KEY PLAN

[illegible]