


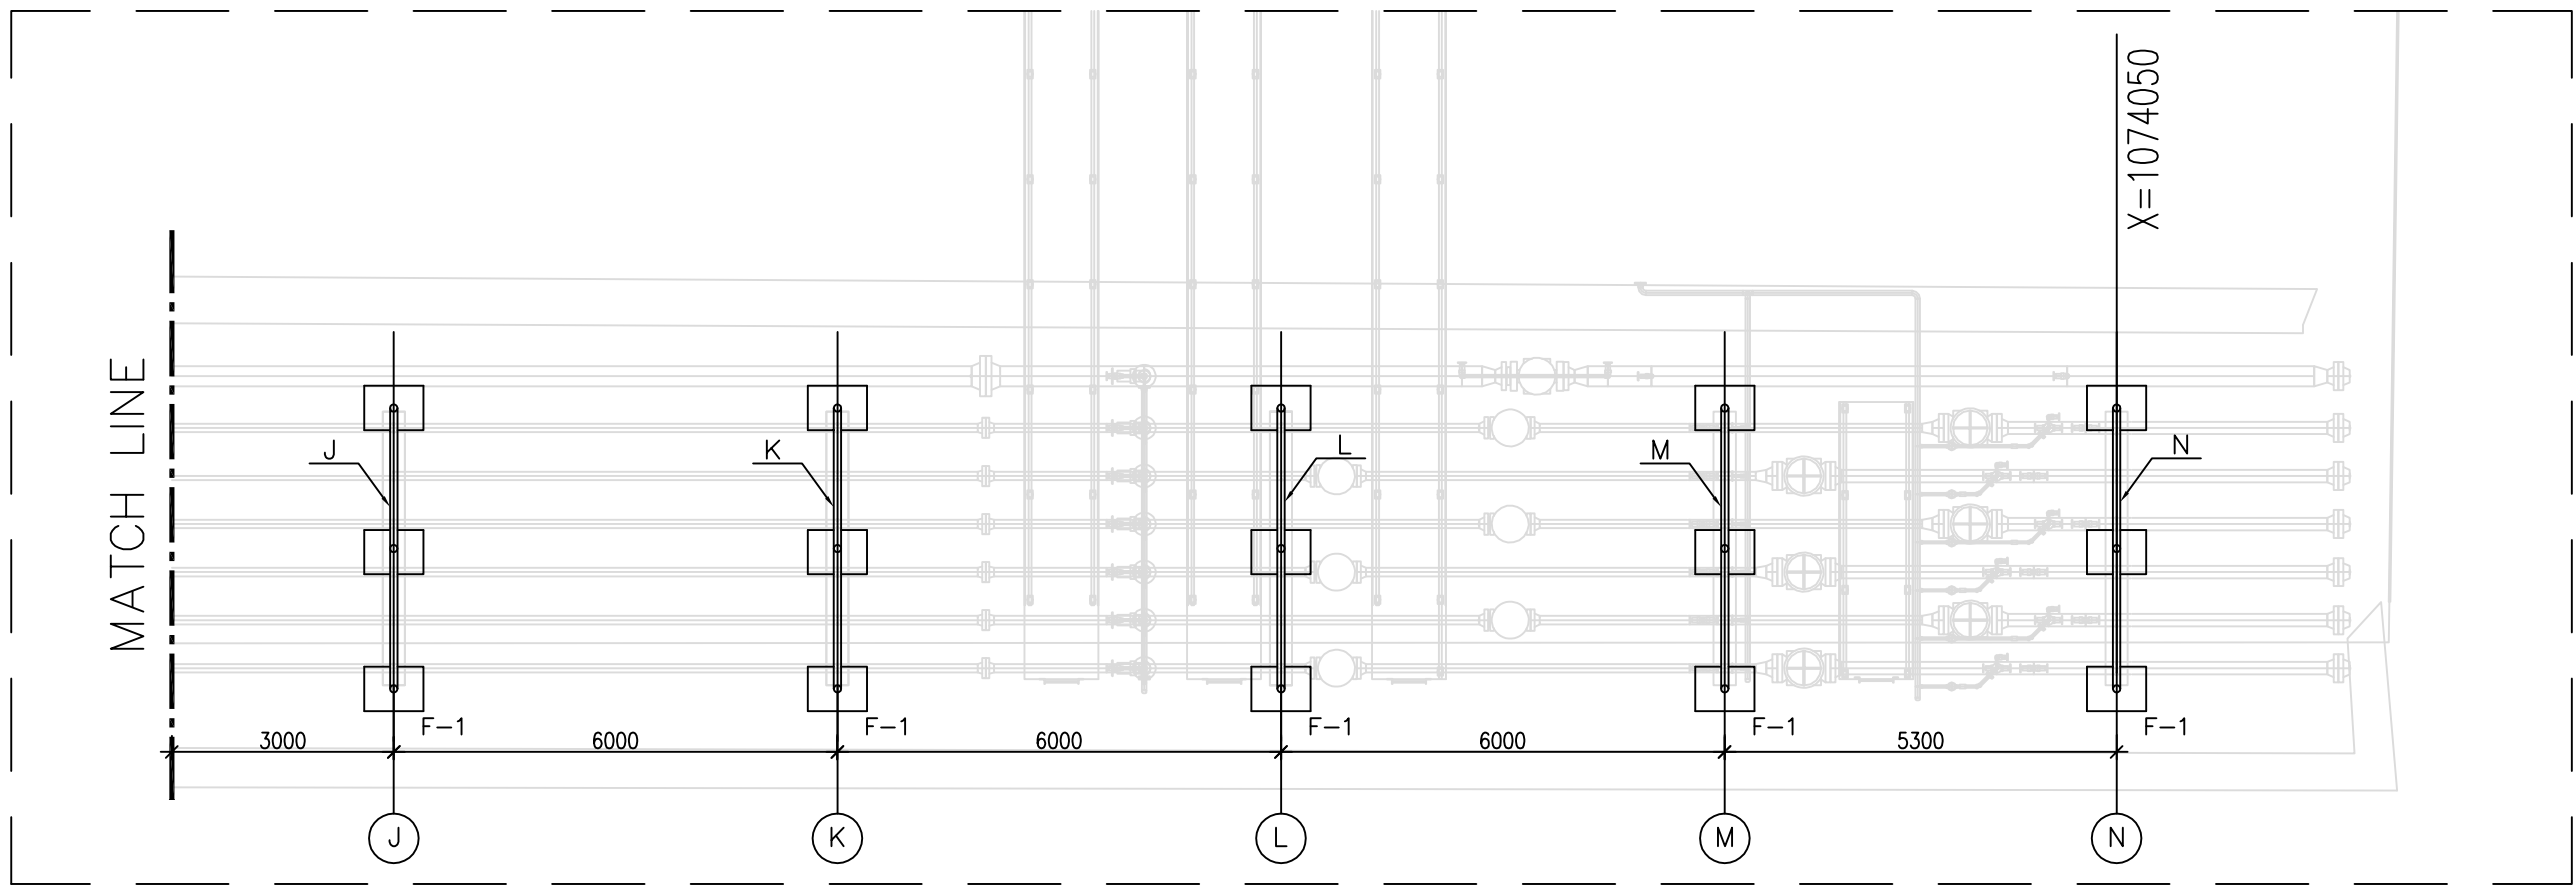
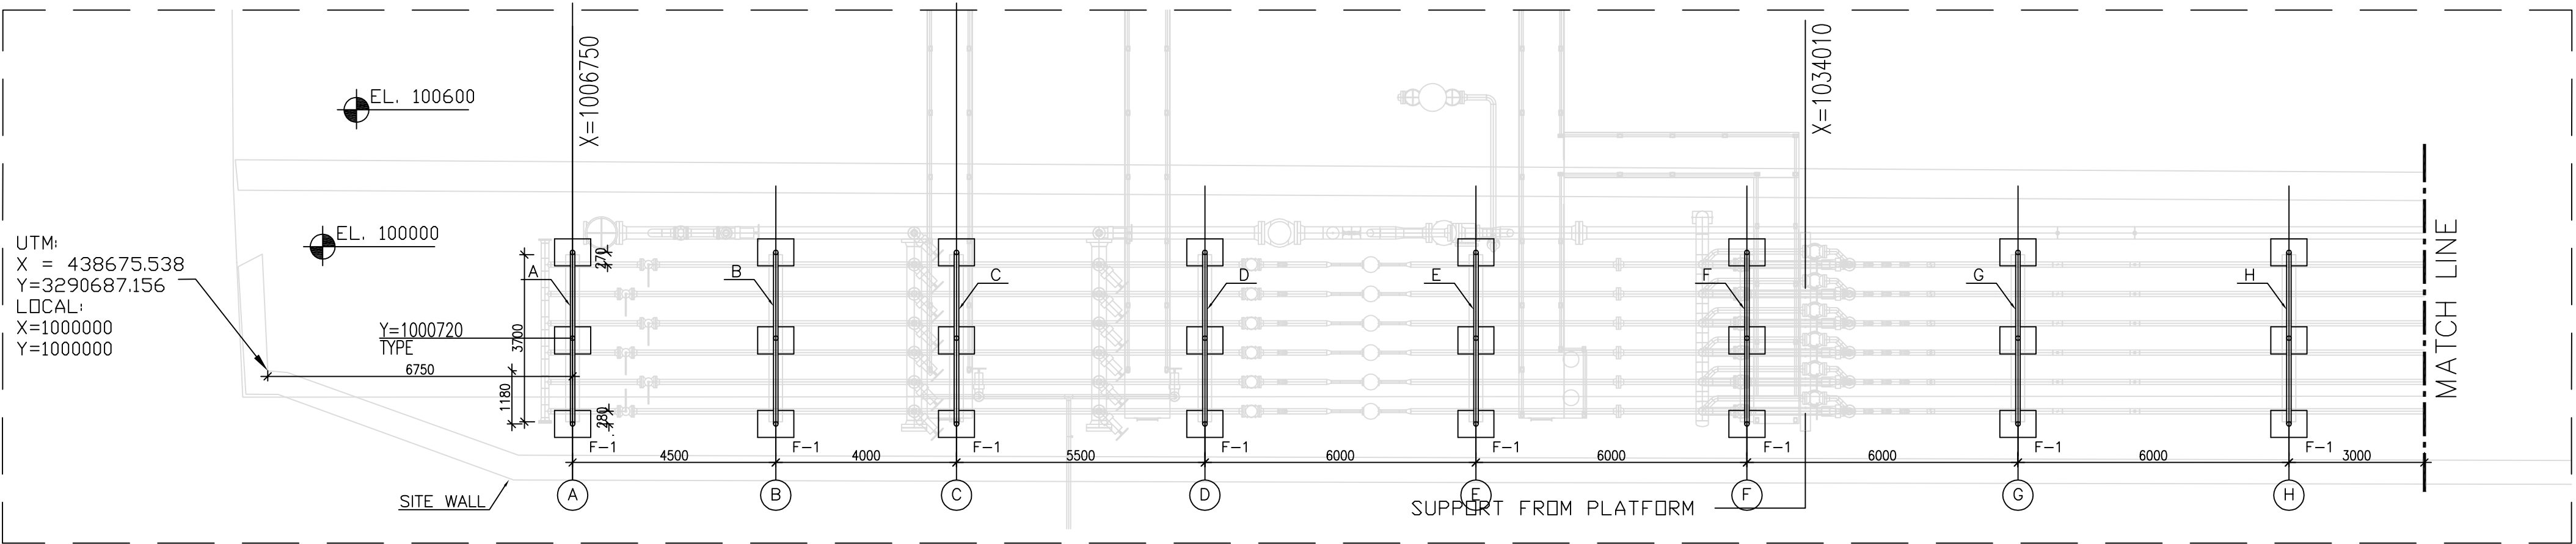


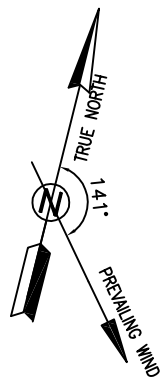

PIPE SUPPORT PLAN
SC:1/100

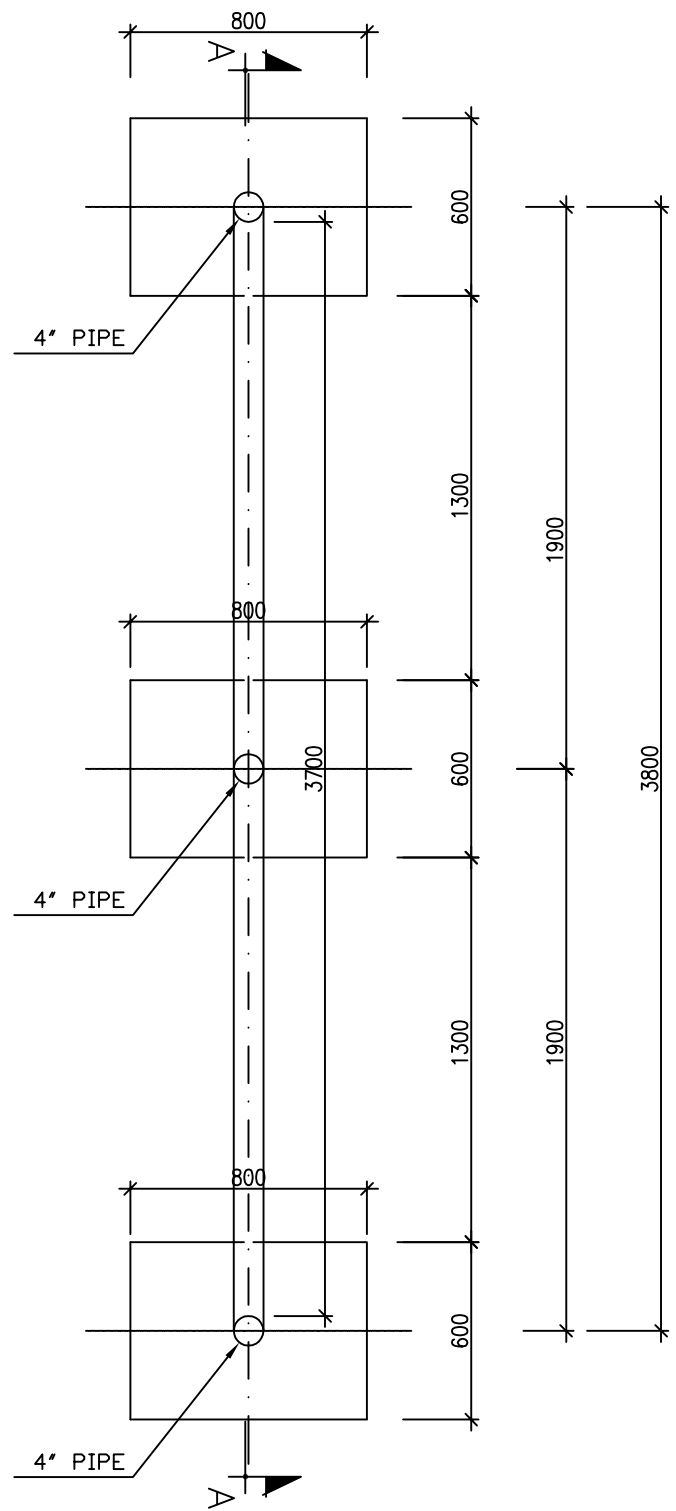

PIPE SUPPORT PLAN
SC:1/25

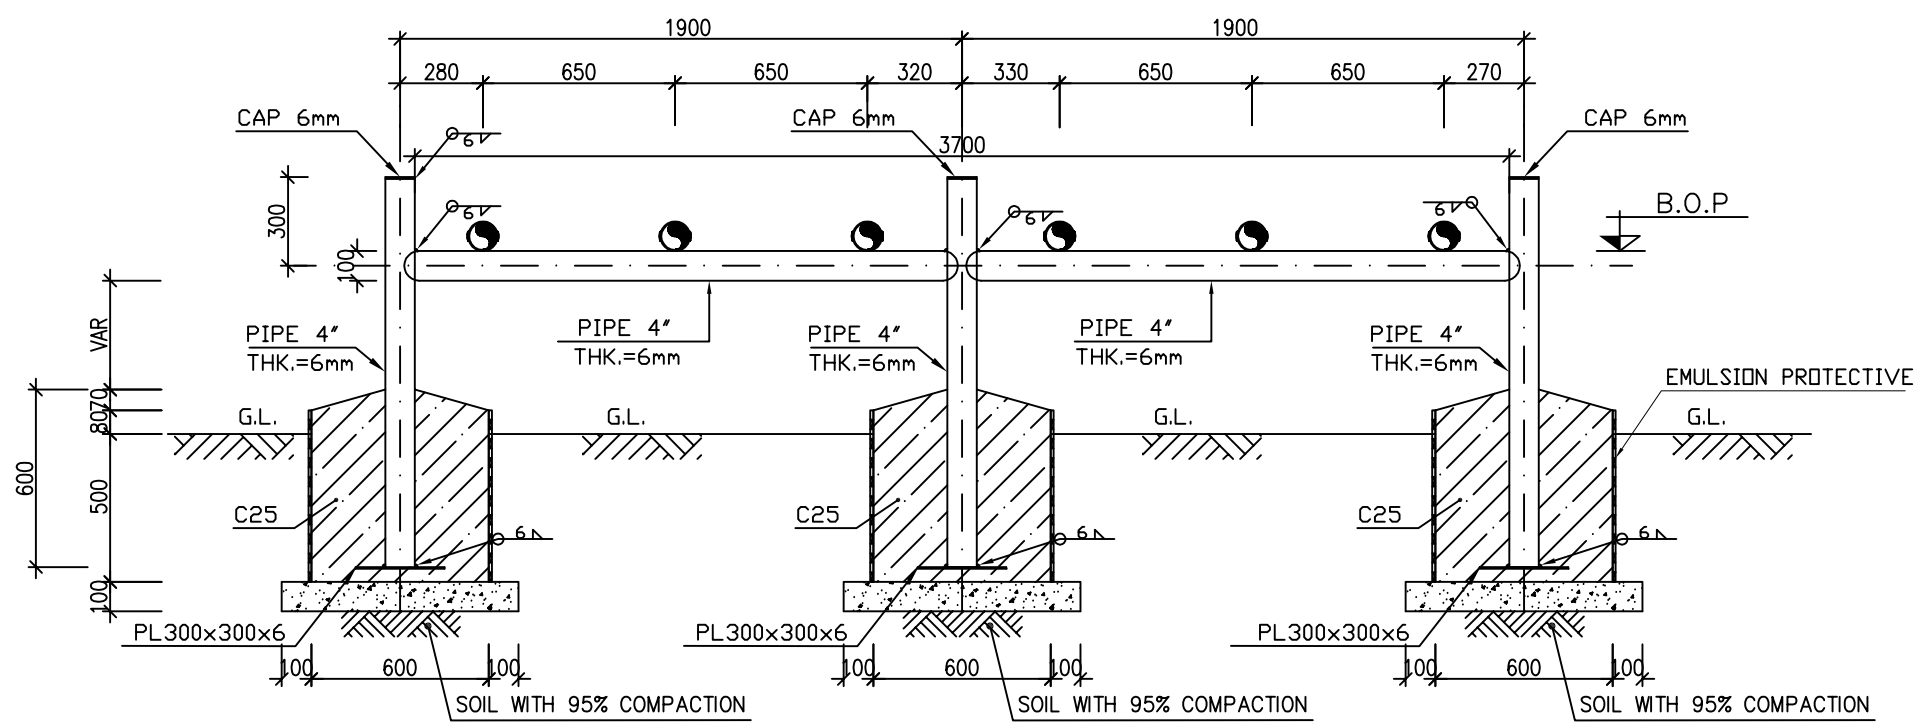

SECTION A-A
SC:1/25

	GROUND LEVEL	BOTTOM OF PIPE
A	54.40	55.60
B	54.45	55.60
C	54.50	55.60
D	54.70	55.60
E	54.85	55.60
F	54.90	55.60
G	55.00	55.60
H	55.10	55.60
J	55.20	55.60
K	55.30	55.60
L	55.30	55.60
M	55.40	55.60
N	55.30	55.60

- NOTES
- DIMENSIONS ARE IN "mm" AND ELEVATIONS IN "m" UNLESS SPECIFIED.
 - ALL DIMENSIONS AND ELEVATIONS SHALL BE CHECKED BY THE CONTRACTOR PRIOR TO CONSTRUCTION.
 - CONTRACTOR SHALL CHECK THE DRAWING WITH ALL ARCHITECTURAL, MECHANICAL, INSTRUMENT, PIPING & ELECTRICAL DRAWINGS BEFORE CONSTRUCTION AND ANY REQUIRED MODIFICATIONS SHALL BE CONSIDERED WITH PRIOR CLIENT APPROVAL.
 - ANCHOR BOLTS, NUTS, WASHERS, OTHER THREADED FASTENERS & ALL STEEL STAIR MEMBERS SHALL BE HOT DIP GALVANIZED ACCORDANCE WITH ISIRI 19289 & STEEL PLATES SHALL BE HOT DIP GALVANIZED WITH ISIRI 16353.
 - STEEL MATERIALS SHALL BE CONSIDERED FOR:
PROFILES, PLATES AND GRATING AS ISIRI 14262-2,(S235JR)
 - STANDARD SPECIFICATION FOR PORTLAND CEMENT TYPE II (ASTM C150)
 - CONCRETE ACCORDING TO MINIMUM COMPRESSIVE STRENGTH AT 28 DAYS ON CYLINDER SPECIMEN 25MPa.


H.P.P. LEVEL : $\pm 0.00 = +55.00$

LEGEND

- REINFORCED CONCRETE
LEAN CONCRETE
COMPACTED SOIL
T.O.GR. TOP OF GRATING
G.L. GROUND LEVEL
C.S. CARBON STEEL

REFERENCE DRAWING	DRG. No.
GENERAL NOTES - STEEL STRUCTURES	BK-GNRL-PEDCO-00-ST-DW-0012
SPECIFICATION FOR ERECTION OF STEEL STRUCTURES	BK-GNRL-PEDCO-000-ST-SP-0005
SPECIFICATION FOR FABRICATION OF STEEL STRUCTURES	BK-GNRL-PEDCO-000-ST-SP-0003
GENERAL NOTES - REINFORCEMENT CONCRETE STRUCTURES	BK-GNRL-PEDCO-000-ST-DW-0012
SPECIFICATION FOR EARTH WORK	BK-GNRL-PEDCO-000-CV-SP-0004
GENERAL CIVIL LAYOUT-EXTENSION OF BINAK B/C MANIFOLD	BK-W007S-PEDCO-110-CV-PY-0003
PLOT PLAN DRAWING-EXTENSION OF BINAK B/C MANIFOLD	BK-W007S-PEDCO-110-PI-PY-0001
PIPE SUPPORTS FOUNDATION DRAWING FOR EXTENSION OF BINAK B/C MANIFOLD	BK-W007S-PEDCO-110-ST-DW-0001
PIPELINE STANDARD DRAWING FOR H-PIPE SUPPORT	BK-GNRL-PEDCO-000-PL-DW-0010
GENERAL STANDARD DRAWING-PIPE SUPPORT	SAL-6503

KEY PLAN

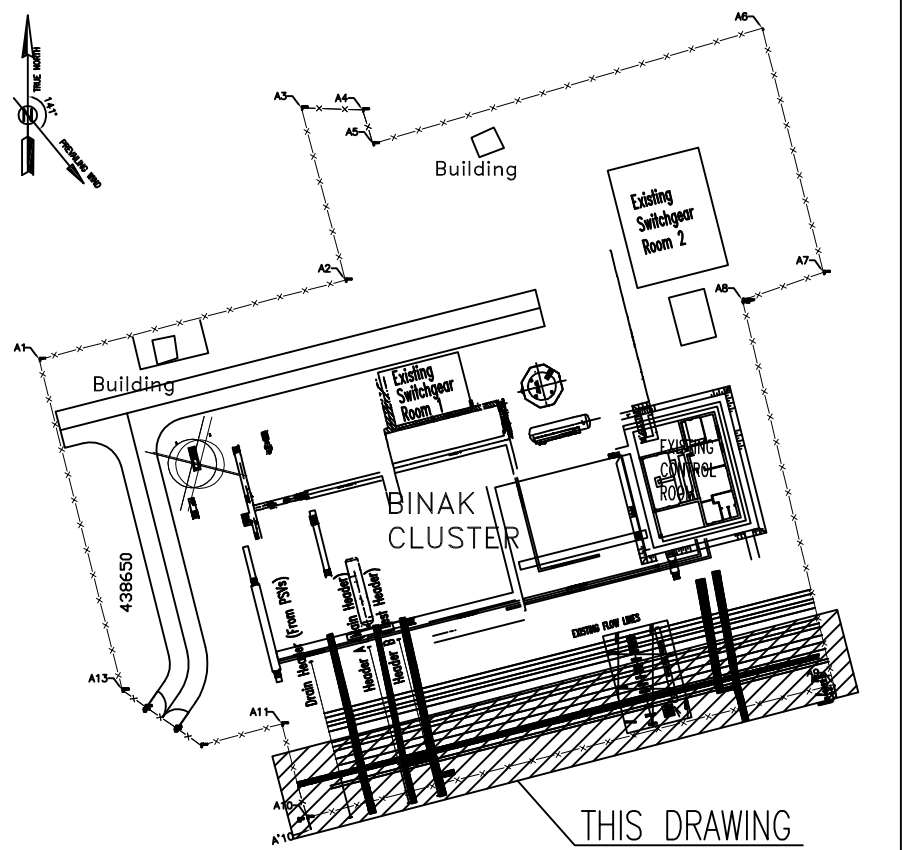

D03	APR.2023	IFA	R.BERLOUIE	M.FAKHARIAN	M.Mehrshad	***													
D02	FEB.2023	IFA	R.BERLOUIE	M.FAKHARIAN	M.Mehrshad	** **	***	*****	** **	*** ****	** **	*** ****							
D01	JAN.2023	IPC	R.BERLOUIE	M.FAKHARIAN	M.Mehrshad	** **	REV.	DESCRIPTION	BY	DATE	BY	DATE							
D00	SEP.2022	IPC	R.BERLOUIE	M.FAKHARIAN	M.Mehrshad	** **								CHECKED	REV.	APPR.			
REV.	DATE	P.O.I.S	PREP.	CHK.	APP.	AUT.	اصل و کلیه نسخ این نقشه و حق انحصاری متعلق به شرکت ملی مناطق نفت خیز جنوب میباشد.												
PROJECT NAME:							THE ORIGINAL AND ALL COPIES OF THIS DRAWING TOGETHER WITH THE COPYRIGHT THEREIN ARE THE SOLE PROPERTY OF N.I.S.O.C./ FIELDS												
PROJECT NO.:							971020												
EPC CONTRACTOR:			EPD/EPC CONTRACTOR (GC):				BINAK OILFIELD DEVELOPMENT SUB-SURFACE WORK PACKAGES W007S WHF & EXTENSION OF BINAK B/C												
 HIRGAN ENERGY - DESIGN & INSPECTION COMPANIES			 PETROIRAN DEVELOPMENT COMPANY																
							DATE			SCALE		DRAWING BY		CHECKED BY		PROJECT ENG.			
DRAWING TITLE:							NO CONSTRUCTION PERMITTED UNLESS DRAWING APPROVED												
PIPE SUPPORT STRUCTURE DRAWING FOR EXTENSION OF BINAK B/C MANIFOLD							APPROVED FOR CONSTRUCTION									BY:		DATE:	
SCALE	SIZE	DRAWING NO.			SHEET NO.	REV.	BUDGET REF.	LOCATION	SIZE	CLASS	SERIAL NO.		SHEET	REVISION					
AS SHOWN	A1	BK-W007S-PEDCO-110-ST-DW-0002			1 OF 1	D03	053-073-9184	F	4	Q	708054		1 OF 1	D03					