


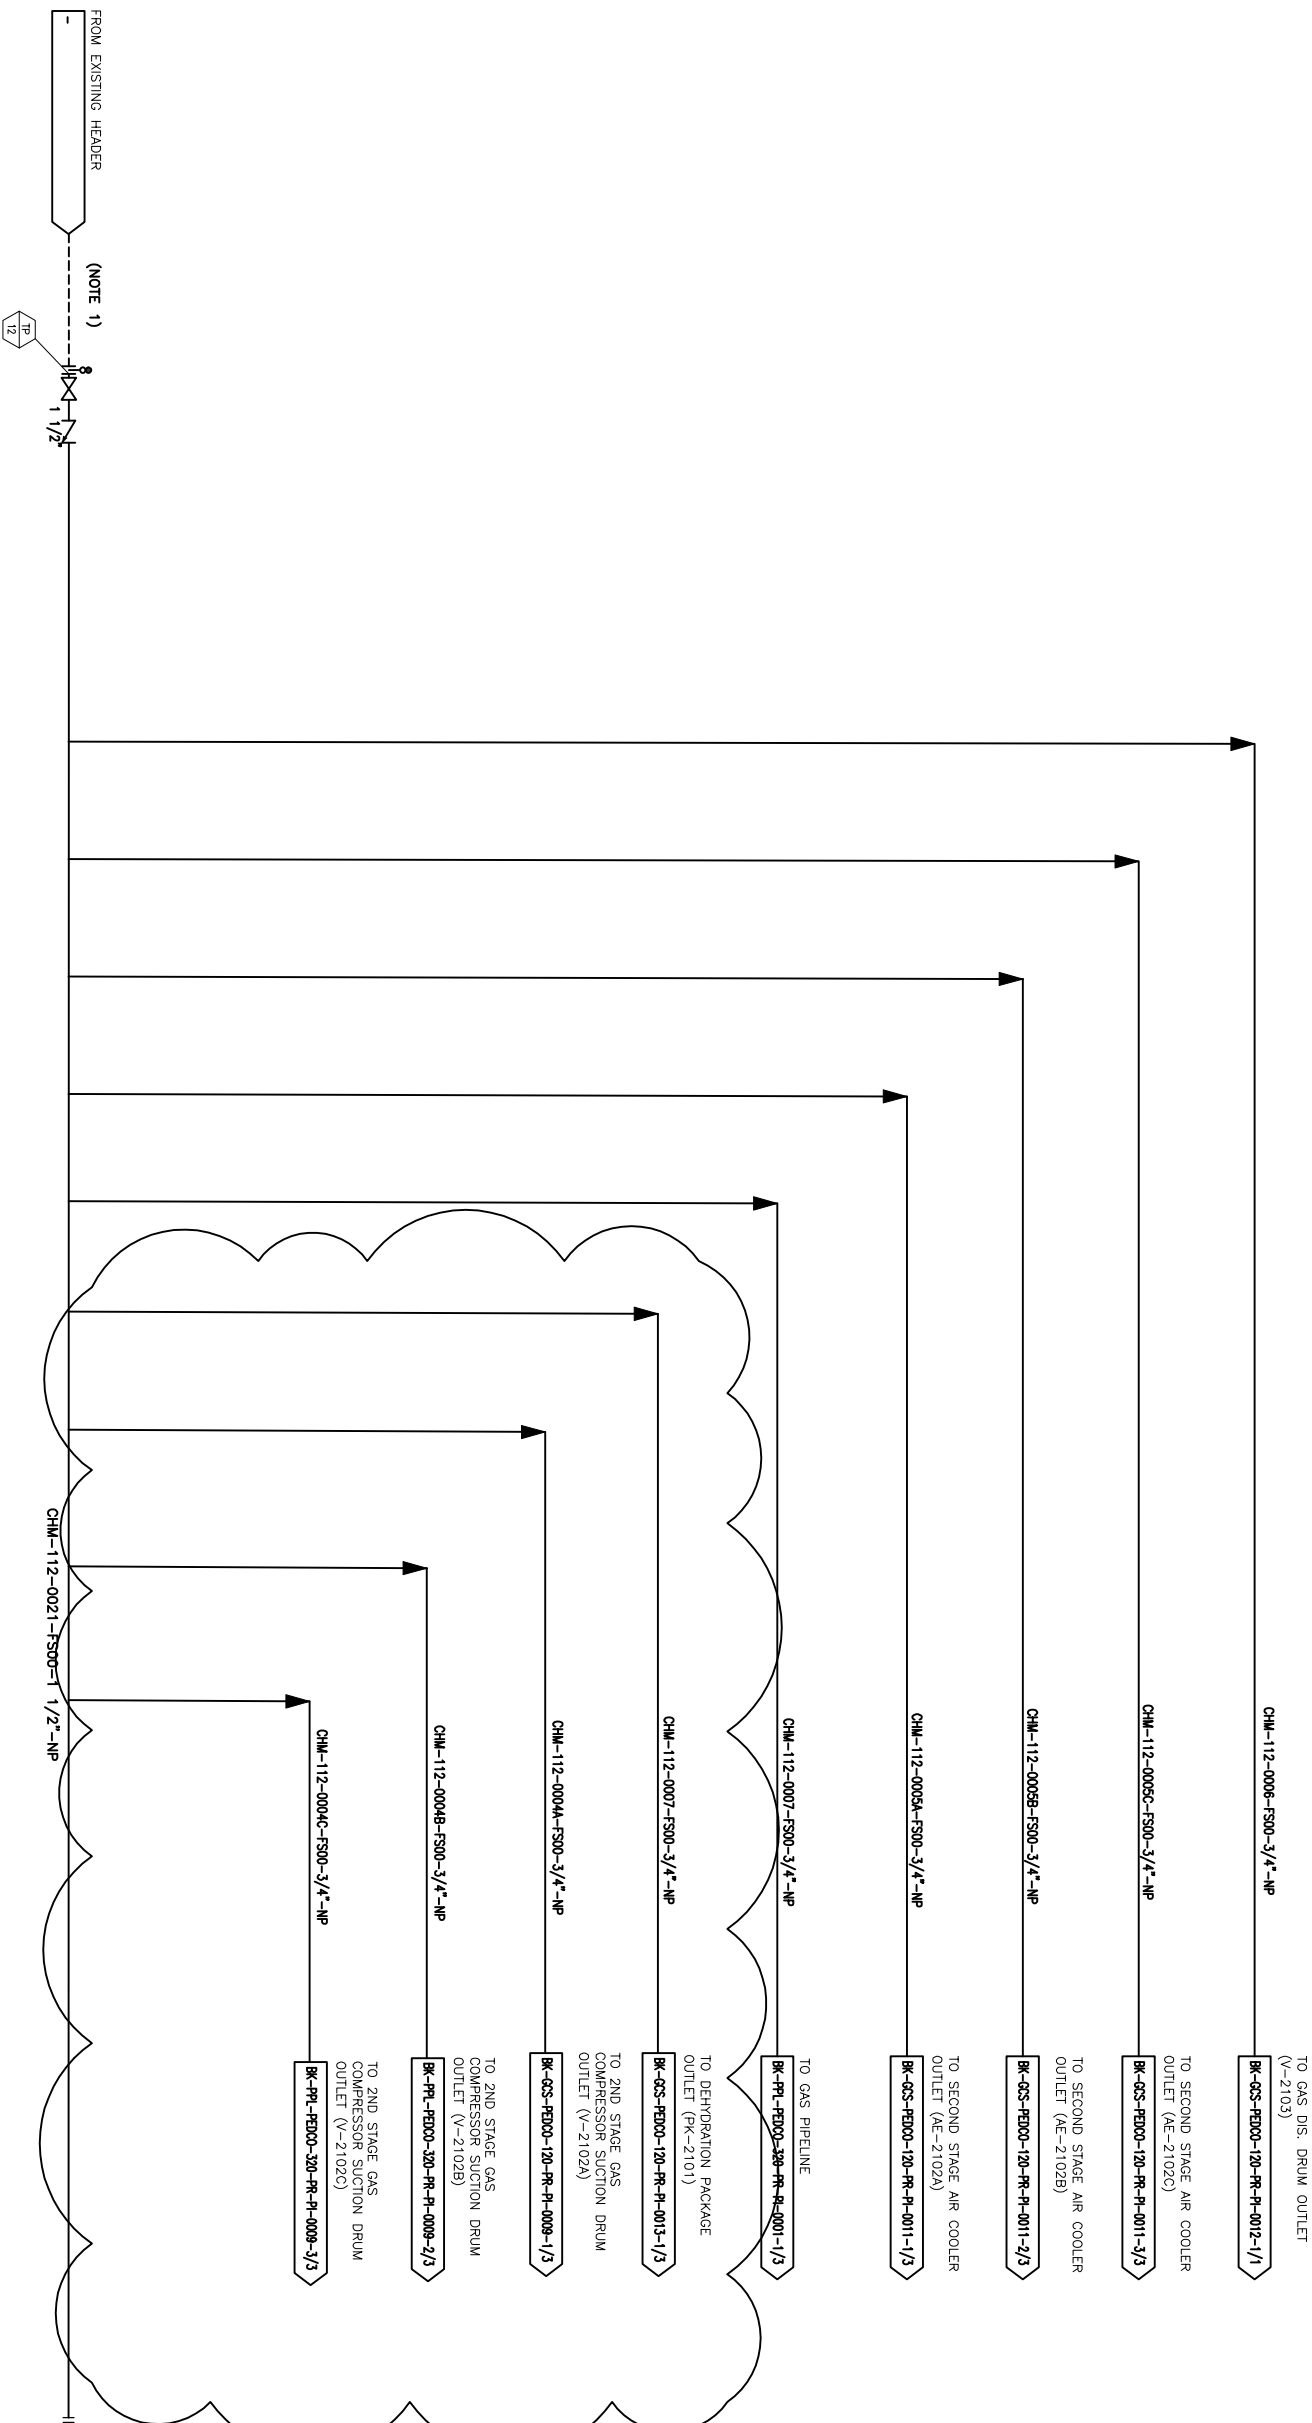

NOTES	
1 - METHANOL WILL BE SUPPLY FROM EXISTING METHANOL INJECTION PACKAGE.	
GENERAL NOTE	
LEGEND	
REFERENCE DRAWING	DWG. No.
Utility Flow Diagram	BK-GCS-PEDOC-120-FR-UF-0001
Symbol & Legend For PPD & PAD	BK-GCS-FRDOC-120-FR-PF-0001

[illegible]