


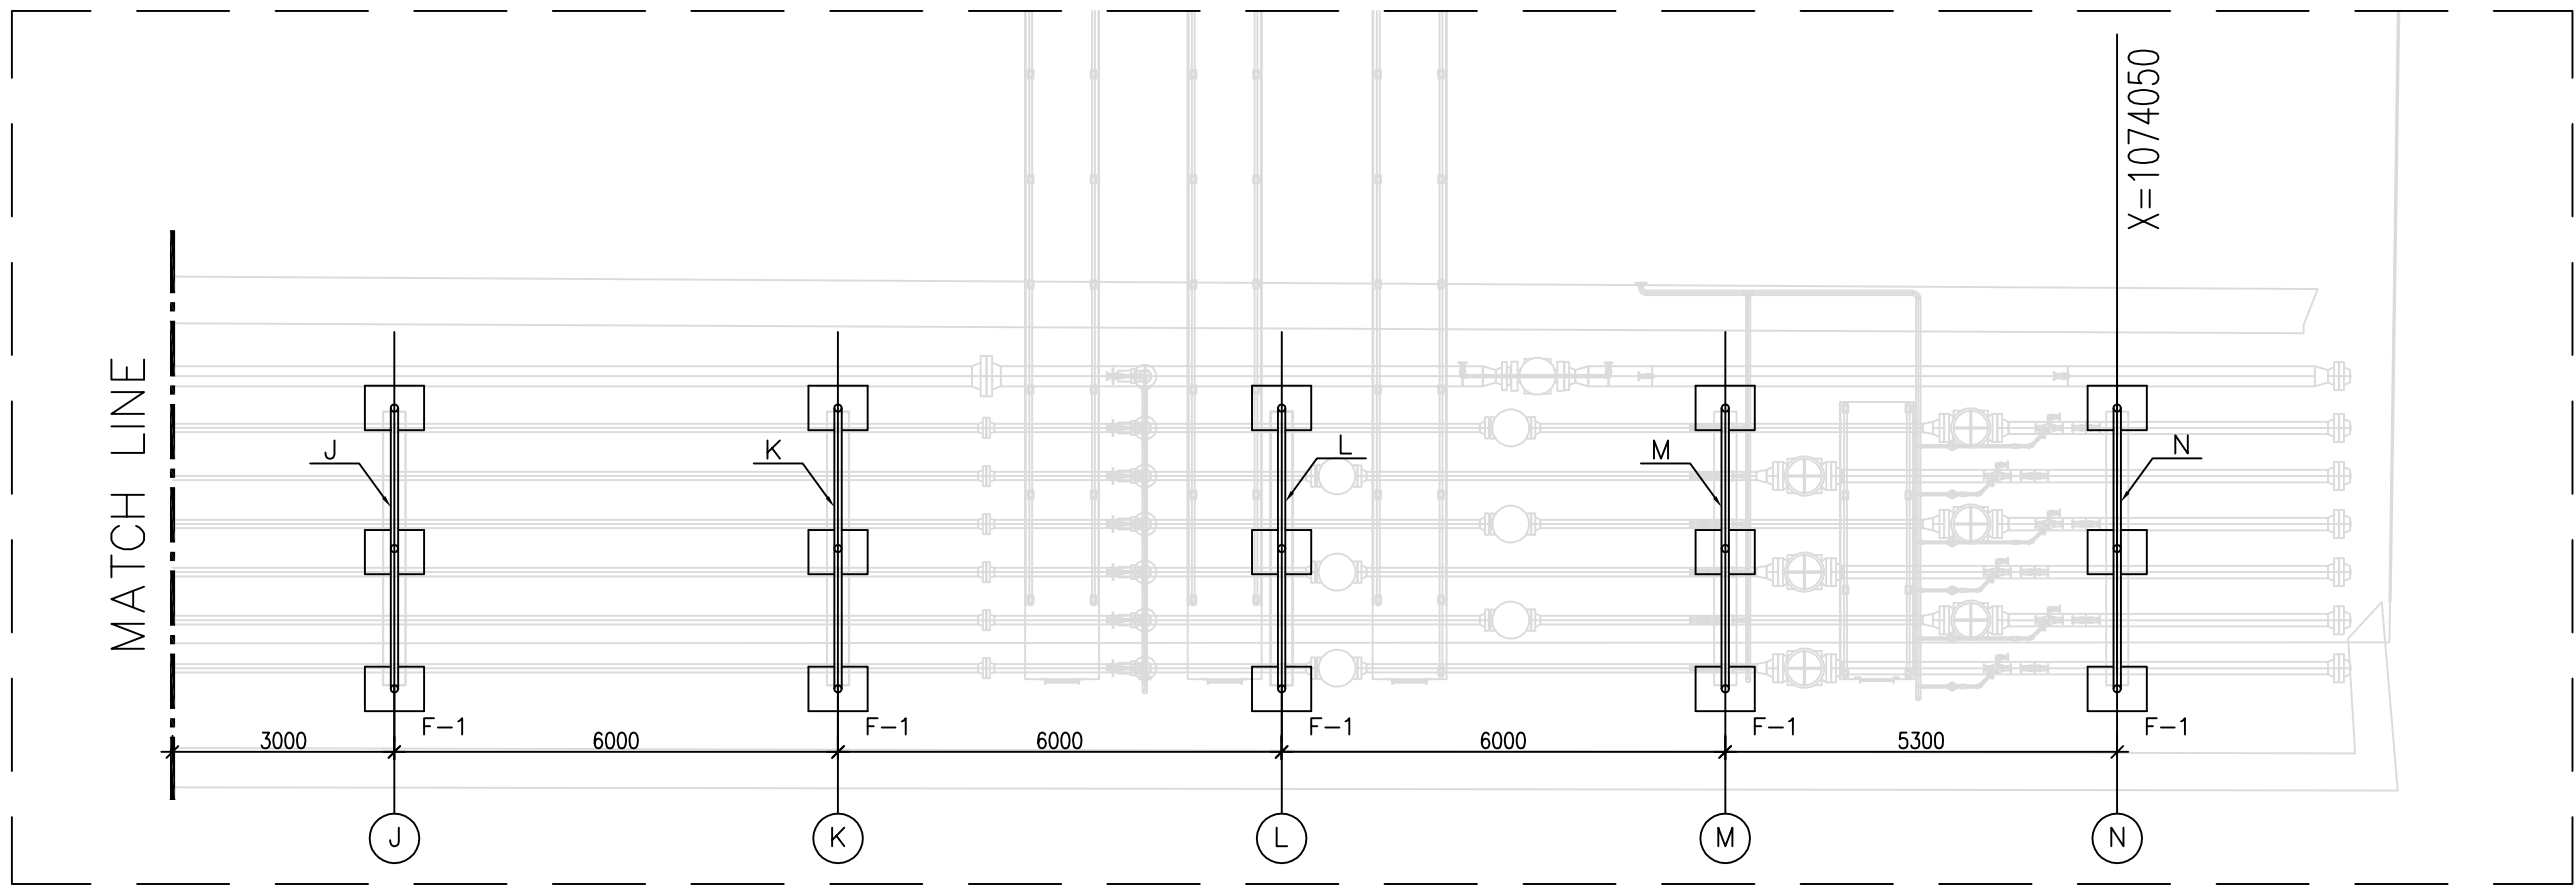
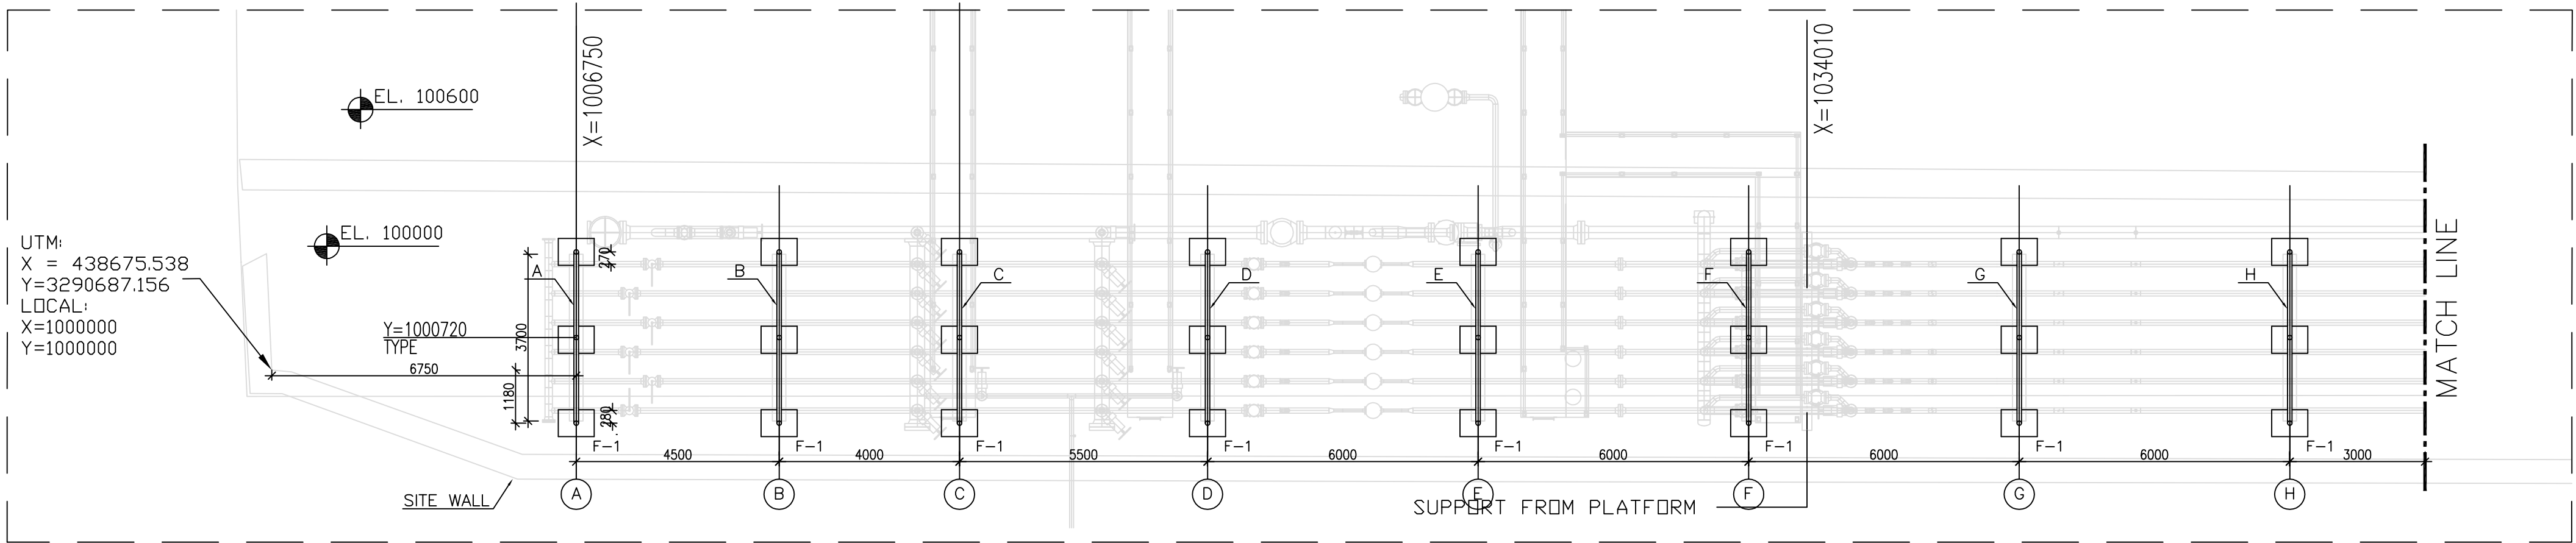


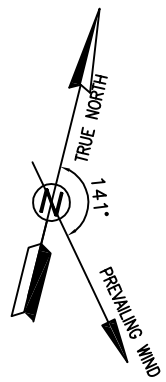

PIPE SUPPORT PLAN
SC:1/100

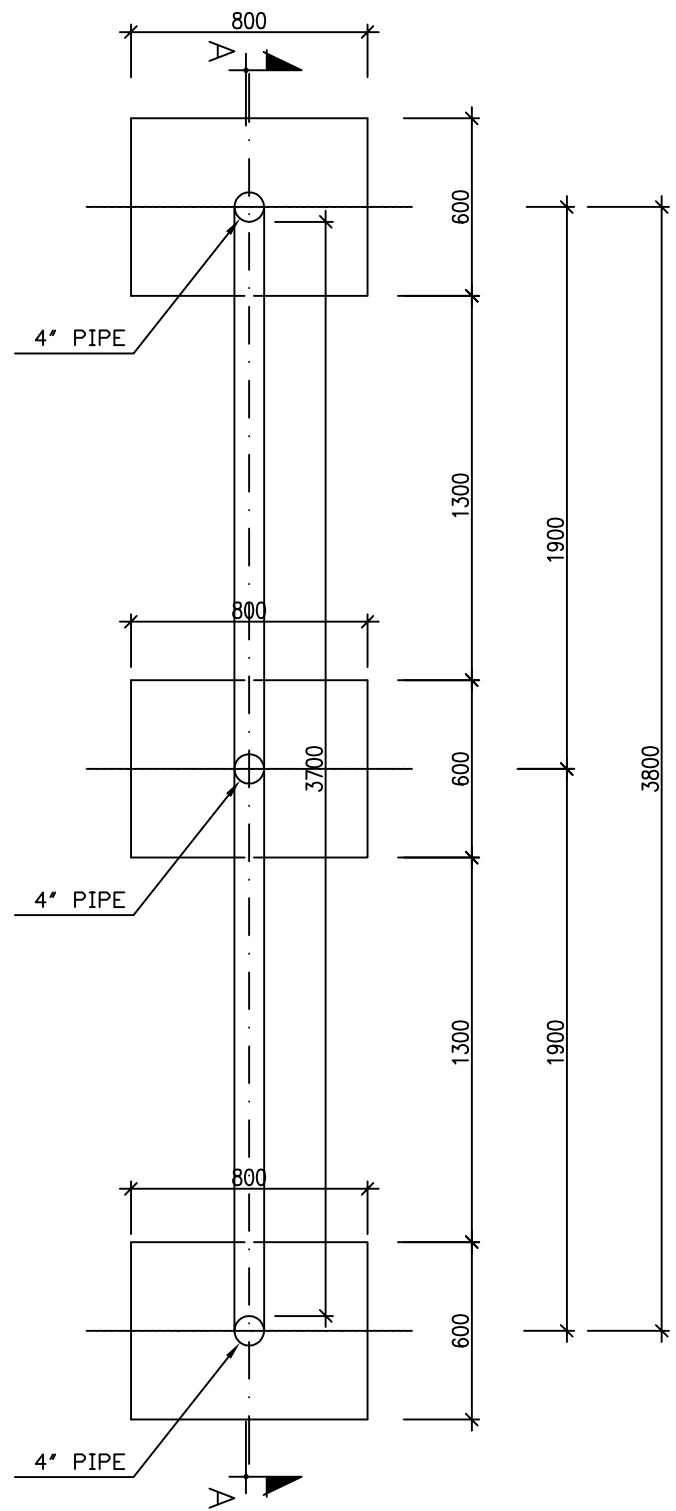



PIPE SUPPORT PLAN
F-1
SC:1/25

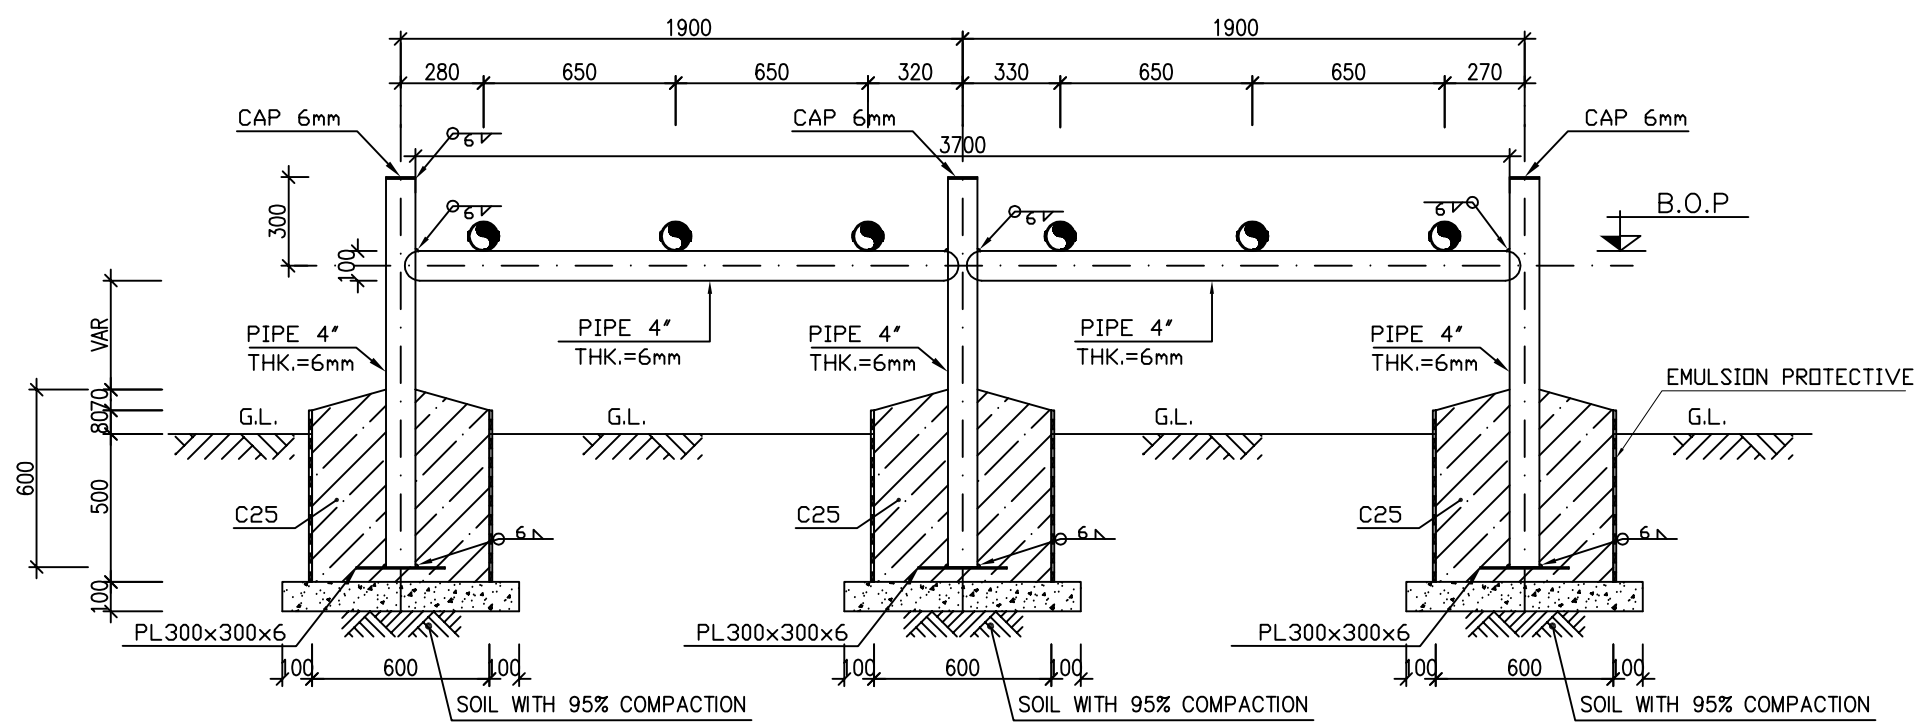

SECTION A-A
SC:1/25

	GROUND LEVEL	BOTTOM OF PIPE
A	54.40	55.60
B	54.45	55.60
C	54.50	55.60
D	54.70	55.60
E	54.85	55.60
F	54.90	55.60
G	55.00	55.60
H	55.10	55.60
J	55.20	55.60
K	55.30	55.60
L	55.30	55.60
M	55.40	55.60
N	55.30	55.60

D04	MAY.2023	AFC	R.BERLOUE	M.FAKHARIAN	A.M.MOHSENI	** **
D03	APR.2023	IFA	R.BERLOUE	M.FAKHARIAN	M.Mehrshad	** **
D02	FEB.2023	IFA	R.BERLOUE	M.FAKHARIAN	M.Mehrshad	** **
D01	JAN.2023	IPC	R.BERLOUE	M.FAKHARIAN	M.Mehrshad	** **
D00	SEP.2022	IPC	R.BERLOUE	M.FAKHARIAN	M.Mehrshad	** **
REV.	DATE	P.O.I.S	PREP.	CHK.	APP.	AUT.
PROJECT NAME: BINAK OILFIELD DEVELOPMENT/SUB-SURFACE WORK PACKAGES W007S WHF & EXTENSION OF BINAK B/C						
PROJECT NO.:			971020			
EPC CONTRACTOR:			EPD/EPC CONTRACTOR (GC):			
 HIRGAN ENERGY - DESIGN & INSPECTION COMPANIES			 PETROIRAN DEVELOPMENT COMPANY			
DRAWING TITLE: PIPE SUPPORT STRUCTURE DRAWING FOR EXTENSION OF BINAK B/C MANIFOLD						
SCALE	SIZE	DRAWING NO.			SHEET NO.	REV.
AS SHOWN	A1	BK-W007S-PEDCO-110-ST-DW-0002			1 OF 1	D04

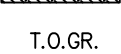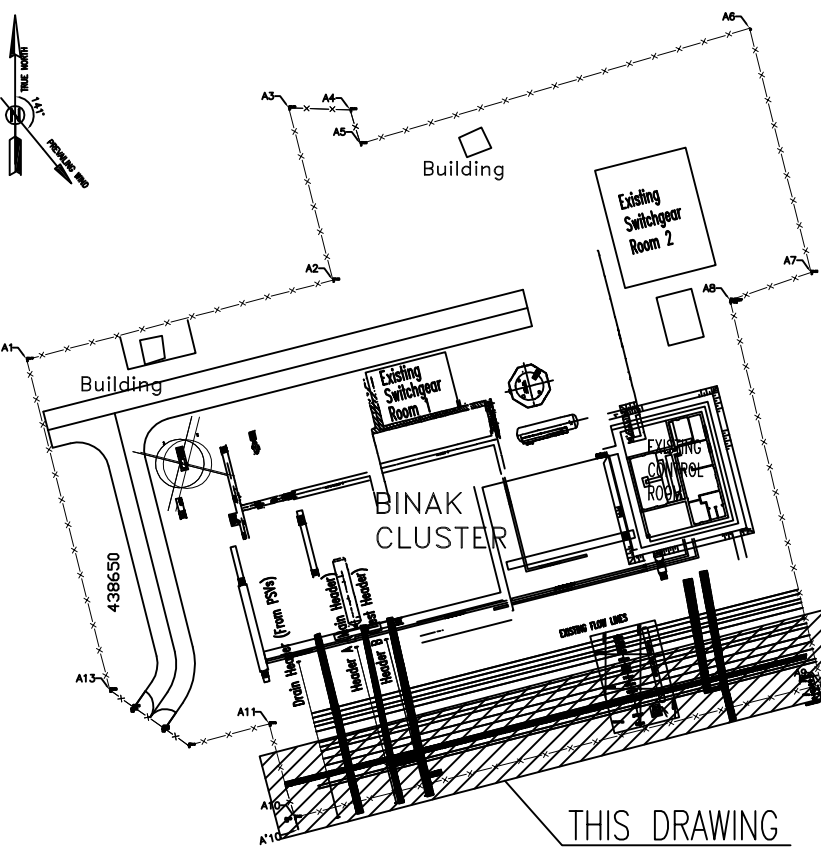NOTES						
1) DIMENSIONS ARE IN "mm" AND ELEVATIONS IN "m" UNLESS SPECIFIED.						
2) ALL DIMENSIONS AND ELEVATIONS SHALL BE CHECKED BY THE CONTRACTOR PRIOR TO CONSTRUCTION.						
3) CONTRACTOR SHALL CHECK THE DRAWING WITH ALL ARCHITECTURAL, MECHANICAL, INSTRUMENT, PIPING & ELECTRICAL DRAWINGS BEFORE CONSTRUCTION AND ANY REQUIRED MODIFICATIONS SHALL BE CONSIDERED WITH PRIOR CLIENT APPROVAL.						
4) ANCHOR BOLTS, NUTS, WASHERS, OTHER THREADED FASTENERS & ALL STEEL STAIR MEMBERS SHALL BE HOT DIP GALVANIZED ACCORDANCE WITH ISIRI 19289 & STEEL PLATES SHALL BE HOT DIP GALVANIZED WITH ISIRI 16353.						
5) STEEL MATERIALS SHALL BE CONSIDERED FOR: PROFILES, PLATES AND GRATING AS ISIRI 14262-2,(S235JR)						
6) STANDARD SPECIFICATION FOR PORTLAND CEMENT TYPE II (ASTM C150)						
7) CONCRETE ACCORDING TO MINIMUM COMPRESSIVE STRENGTH AT 28 DAYS ON CYLINDER SPECIMEN 25MPa.						
H.P.P. LEVEL : ±0.00 =+55.00						
LEGEND						
 REINFORCED CONCRETE  LEAN CONCRETE  COMPACTED SOIL  T.O.GR. TOP OF GRATING  G.L. GROUND LEVEL  C.S. CARBON STEEL						
REFERENCE DRAWING			DRG. No.			
GENERAL NOTES - STEEL STRUCTURES			BK-GNRL-PEDCO-00-ST-DW-0012			
SPECIFICATION FOR ERECTION OF STEEL STRUCTURES			BK-GNRL-PEDCO-000-ST-SP-0005			
SPECIFICATION FOR FABRICATION OF STEEL STRUCTURES			BK-GNRL-PEDCO-000-ST-SP-0003			
GENERAL NOTES - REINFORCEMENT CONCRETE STRUCTURES			BK-GNRL-PEDCO-000-ST-DW-0012			
SPECIFICATION FOR EARTH WORK			BK-GNRL-PEDCO-000-CV-SP-0004			
GENERAL CIVIL LAYOUT-EXTENSION OF BINAK B/C MANIFOLD			BK-W007S-PEDCO-110-CV-PY-0003			
PLOT PLAN DRAWING-EXTENSION OF BINAK B/C MANIFOLD			BK-W007S-PEDCO-110-PI-PY-0001			
PIPE SUPPORTS FOUNDATION DRAWING FOR EXTENSION OF BINAK B/C MANIFOLD			BK-W007S-PEDCO-110-ST-DW-0001			
PIPELINE STANDARD DRAWING FOR H-PIPE SUPPORT			BK-GNRL-PEDCO-000-PL-DW-0010			
GENERAL STANDARD DRAWING-PIPE SUPPORT			S4L-6503			
KEY PLAN						
						
***	*****	** **	*** ****	** **	*** ****	
REV.	DESCRIPTION	BY	DATE	BY	DATE	
		CHECKED		REV. APPR.		
اصل و کليه نسخ اين نقشه و حق اقتباس متعلق به شرکت ملی مناطق نفت خيز جنوب مي باشد.						
 THE ORIGINAL AND ALL COPIES OF THIS DRAWING TOGETHER WITH THE COPYRIGHT THEREIN ARE THE SOLE PROPERTY OF N.I.S.O.C. / FIELDS						
BINAK OILFIELD DEVELOPMENT SUB-SURFACE WORK PACKAGES W007S WHF & EXTENSION OF BINAK B/C						
DATE	SCALE	DRAWING BY	CHECKED BY	PROJECT ENG.		
NO CONSTRUCTION PERMITTED			UNLESS DRAWING APPROVED			
APPROVED FOR CONSTRUCTION			BY:		DATE:	
BUDGET REF.	LOCATION	SIZE	CLASS	SERIAL NO.	SHEET	REVISION
053-073-9184	F	4	Q	708054	1 OF 1	D04