



MTO FOR FIRE SHEDS	
ITEM	QTY.
2 1/2" hoses 25 meters in length,(Based on BS336)	5
WRENCH	2
Dry chemical powder wheeled extinguisher 75 kg	2
Dry chemical powder portable extinguisher 12 kg	6
CO2 wheeled extinguisher 30 Kg	3
Water nozzles	2

- NOTES**
- 1- ALL DIMENSIONS ARE IN MILLIMETERS, EXCEPT OTHERWISE NOTED.
  - 2- ALL COORDINATES AND ELEVATIONS ARE IN METERS.
  - 3- ALL COORDINATES OF THIS PLAN ARE LOCAL.
  - 4- H.P.P. 100.00m CORRESPONDING TO 41.668 M.S.L.
  - 5- SHOWN PIPING / PIPELINES AND RELEVANT SUPPORTS, ARE INDICATIVE.
  - 6- DIMENSIONS OF W.H.C.P. AND RELEVANT SHELTER WILL BE FINALIZED.
  - 7- REFERENCE COORDINATES E=1000.000 , N=1000.000 REFER TO X=435082.354 , Y=3294748.888 UTM.
  - 8- FOR DETAIL OF BURN PIT & ACCESS ROAD SEE BK-W046S-PEDCO-110-CV-PY-0002

**LEGEND**

SYMBOL	QTY.	DESCRIPTION
	1	WIND SOCK
	1	FIRE SHED
	1	PORTABLE DRY CHEMICAL POWDER EXTINGUISHER

REFERENCE DRAWING	DRG. No.
ARCHITECTURAL DRAWING FOR SWITCHGEAR BUILDING OF WELL PADS-W046S	BK-W046S-PEDCO-110-AR-DW-0003
ARCHITECTURAL DRAWING FOR SECURITY BUILDING OF WELL PADS-W046S	BK-W046S-PEDCO-110-AR-DW-0004
PLOT PLAN DRAWING -W046S	BK-W046S-PEDCO-110-PI-DW-0001

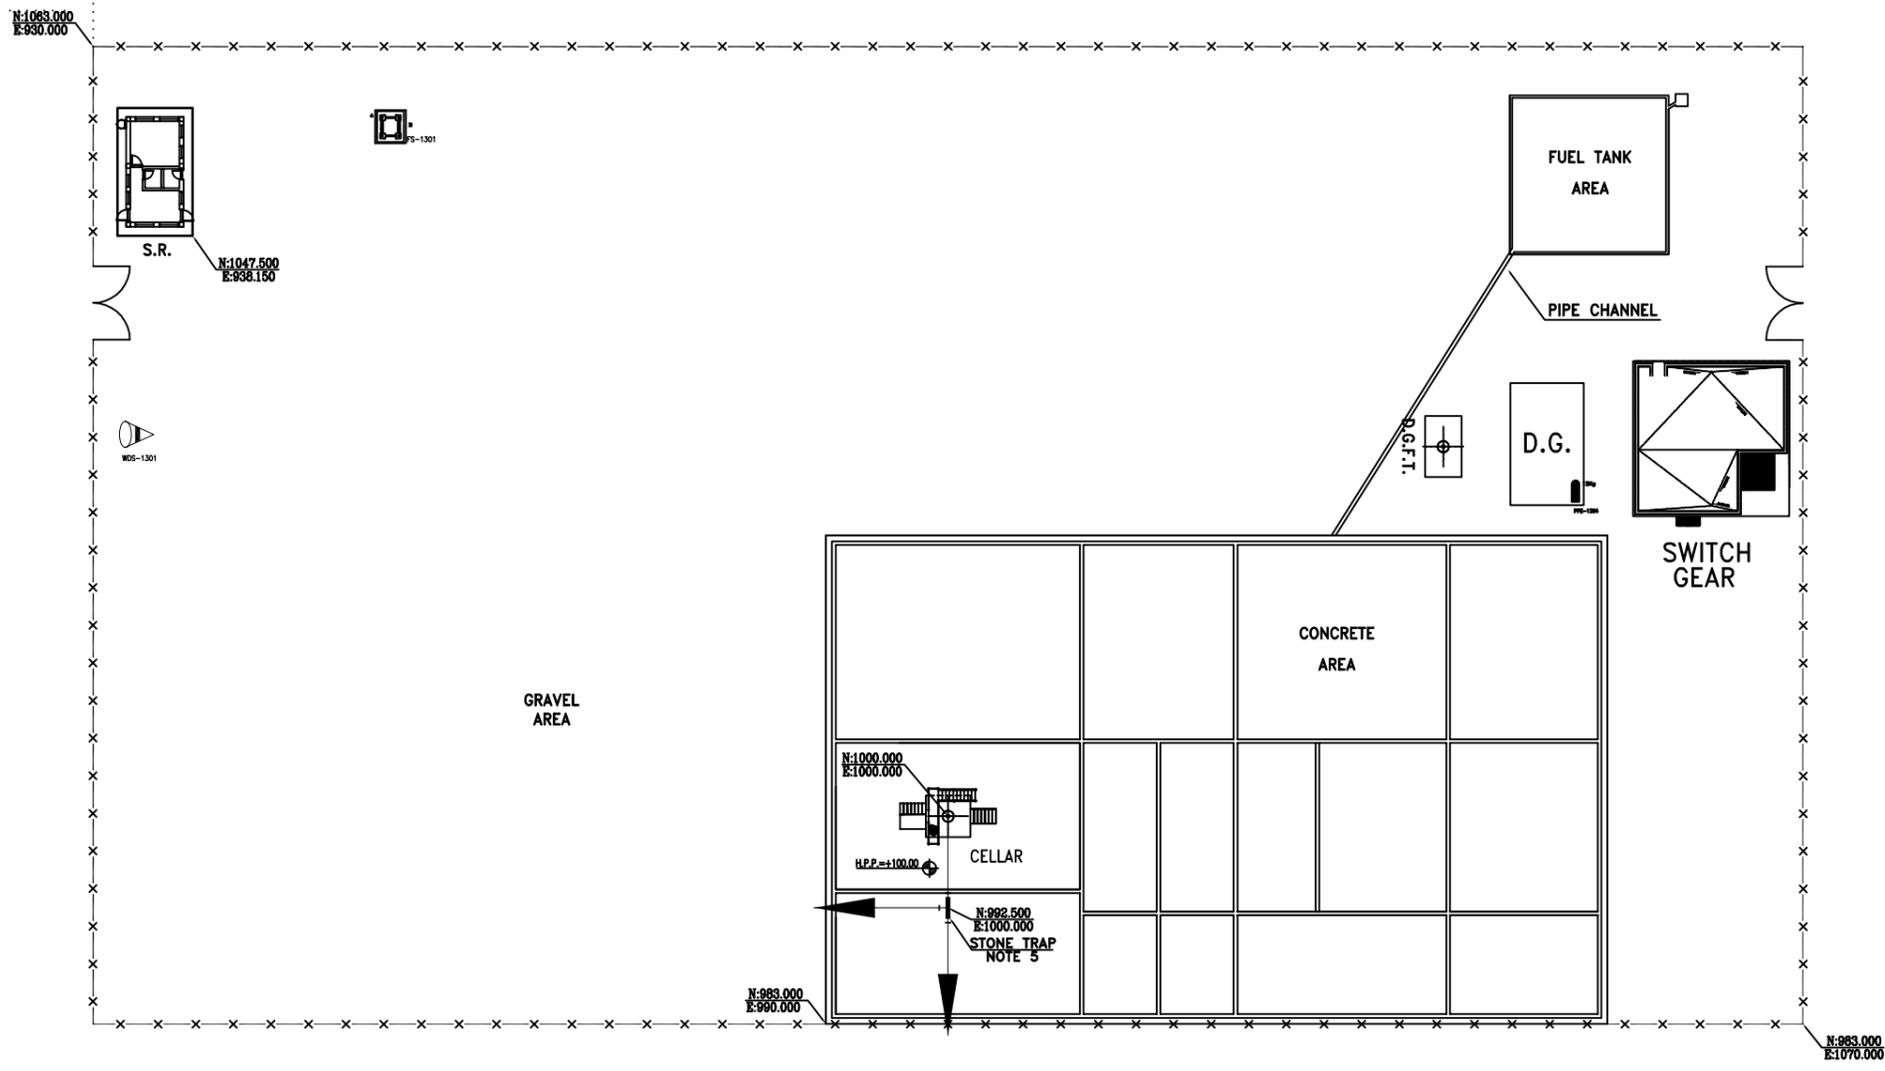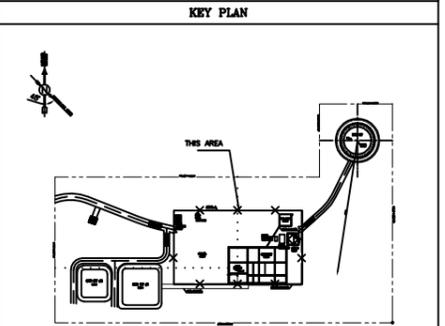

**WELLHEAD PLOT PLAN**  
WELL NO.: W046S SC: 1/100

REV.	DATE	P.O.I.S	PREP.	CHK.	APP.	AUT.	DESCRIPTION	BY	DATE	BY	DATE
D02	MAY.2023	IFA	A.H.SABER	M.PAKHARHAN	A.M.MOHSSEN	** **	*****	** **	** **	** **	** **
D01	JAN.2023	IFA	A.H.SABER	M.PAKHARHAN	M.MEHRSHAD	** **					
D00	JUN.2022	IPC	A.H.SABER	M.PAKHARHAN	M.MEHRSHAD	** **					

PROJECT NAME: BINAK OILFIELD DEVELOPMENT/SUB-SURFACE WORK PACKAGES W046S WELLHEAD FACILITIES  
PROJECT NO.: 971020



EPC CONTRACTOR: HIRGAN ENERGY - DESIGN & INSPECTION COMPANIES  
GENERAL CONTRACTOR (GC): PETROIRAN DEVELOPMENT COMPANY  
PEDCO

DRAWING TITLE: SAFETY & FIRE FIGHTING EQUIPMENT LOCATION LAYOUT -W046S

DATE	SCALE	DRAWING BY	CHECKED BY	PROJECT ENG.

NO CONSTRUCTION PERMITTED UNLESS DRAWING APPROVED

SCALE	SIZE	DRAWING NO.	SHEET NO.	REV.	BUDGET REF.	LOCATION	SIZE	CLASS	SERIAL NO.	SHEET	REVISION
AS SHOWN	A1	BK-W046S-PEDCO-110-SA-PY-0002	01 OF 03	D02	053-073-9184	F	2	L	707637	01 OF 03	D02

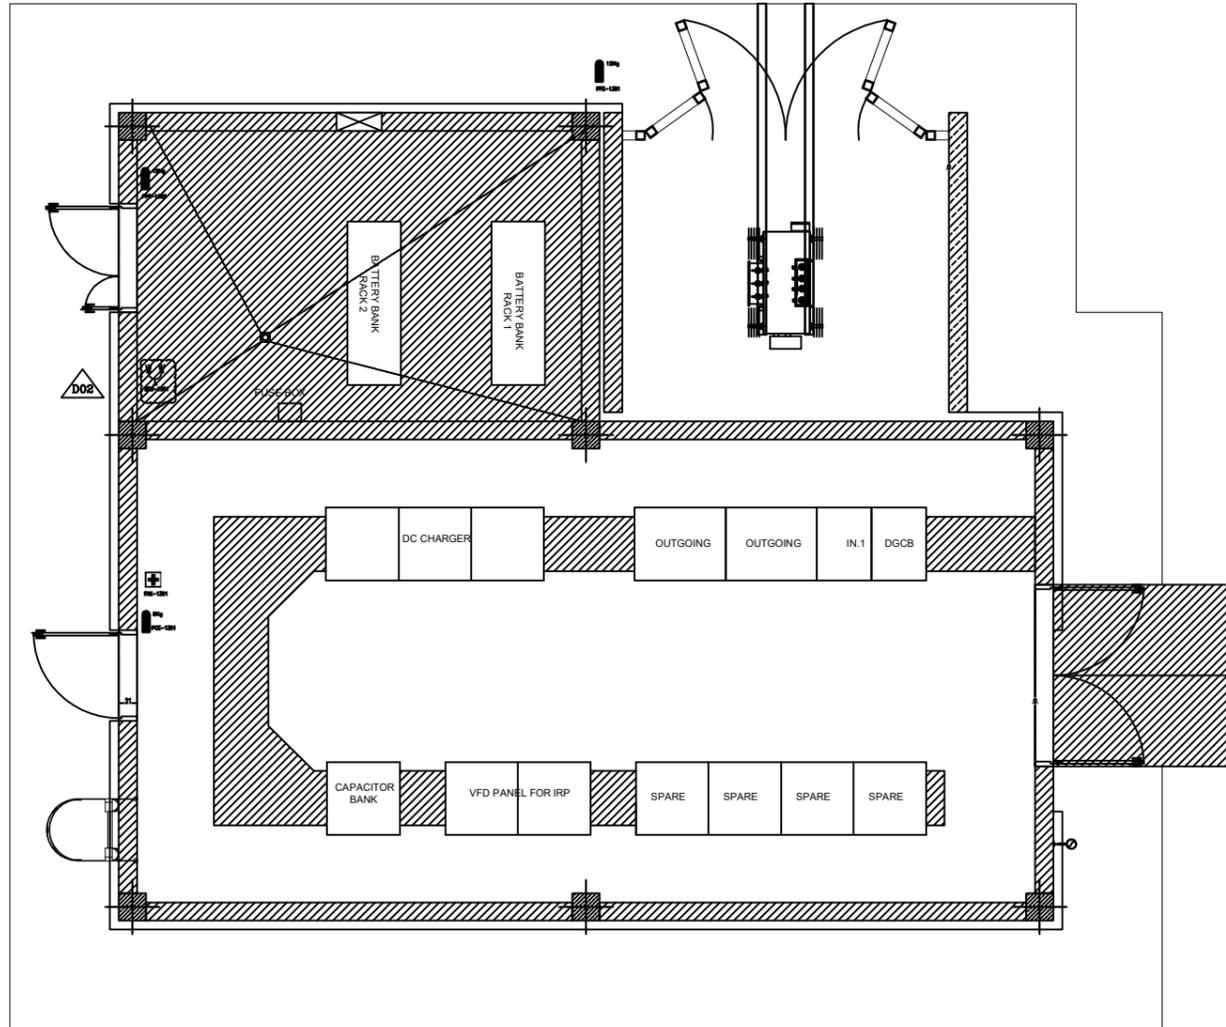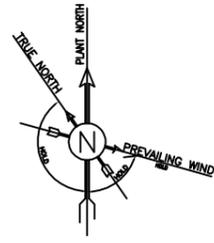

**NOTES**


- 1- ALL DIMENSIONS ARE IN MILLIMETERS, EXCEPT OTHERWISE NOTED.
- 2- ALL COORDINATES AND ELEVATIONS ARE IN METERS.
- 3- ALL COORDINATES OF THIS PLAN ARE LOCAL.
- 4- H.P.P. 100.00m CORRESPONDING TO 41.668 M.S.L.
- 5- SHOWN PIPING / PIPELINES AND RELEVANT SUPPORTS, ARE INDICATIVE.
- 6- DIMENSIONS OF W.H.C.P. AND RELEVANT SHELTER WILL BE FINALIZED.
- 7- REFERENCE COORDINATES E=1000.000 , N=1000.000 REFER TO X=435082.354 , Y=3294748.888 UTM.
- 8- FOR DETAIL OF BURN PIT & ACCESS ROAD SEE BK-W046S-PEDCO-110-CV-PY-0002

**LEGEND**

SYMBOL	QTY.	DESCRIPTION
	2	PORTABLE DRY CHEMICAL POWDER EXTINGUISHER
	1	PORTABLE CO2 EXTINGUISHER
	1	SAFETY EYEWASH
	1	FIRST AID KIT

REFERENCE DRAWING	DRG. No.
ARCHITECTURAL DRAWING FOR SWITCHGEAR BUILDING OF WELL PADS-W046S	BK-W046S-PEDCO-110-AR-DW-0003
ARCHITECTURAL DRAWING FOR SECURITY BUILDING OF WELL PADS-W046S	BK-W046S-PEDCO-110-AR-DW-0004
PLOT PLAN DRAWING -W046S	BK-W046S-PEDCO-110-PI-DW-0001

**KEY PLAN**

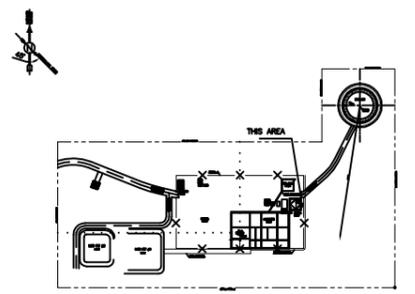

REV.	DATE	P.O.I.S	PREP.	CHK.	APP.	AUT.	DESCRIPTION	BY	DATE	BY	DATE
DD2	MAY.2023	IFA	A.H.SABER	M.PAKHARJAN	A.M.MOHESEN	**.**	*****	**.**	***.****	**.**	***.****
DD1	JAN.2023	IFA	A.H.SABER	M.PAKHARJAN	M.MOHESEN	**.**					
DD0	JUN.2022	IPC	A.H.SABER	M.PAKHARJAN	M.MOHESEN	**.**					

PROJECT NAME: BINAK OILFIELD DEVELOPMENT/SUB-SURFACE WORK PACKAGES W046S WELLHEAD FACILITIES

PROJECT NO.: 971020



EPC CONTRACTOR: **HIRGAN ENERGY** - DESIGN & INSPECTION COMPANIES

GENERAL CONTRACTOR (GC): **PETROIRAN DEVELOPMENT COMPANY**

DRAWING TITLE: SAFETY & FIRE FIGHTING EQUIPMENT LOCATION LAYOUT -W046S

NO CONSTRUCTION PERMITTED UNLESS DRAWING APPROVED

SCALE	SIZE	DRAWING NO.	SHEET NO.	REV.	BUDGET REF.	LOCATION	SIZE	CLASS	SERIAL NO.	SHEET	REVISION
A1		BK-W046S-PEDCO-110-SA-PY-0002	02 OF 03	D02	053-073-9184	F	2	L	707637	02 OF 03	D02

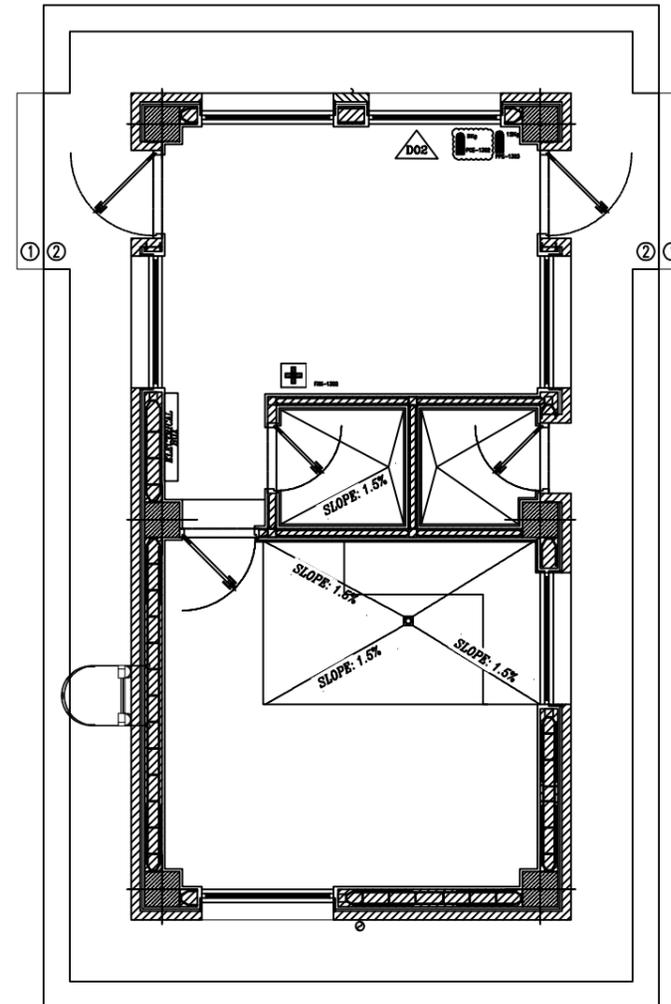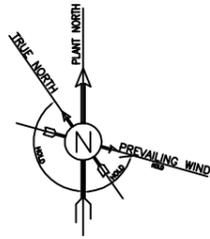

**NOTES**


- 1- ALL DIMENSIONS ARE IN MILLIMETERS, EXCEPT OTHERWISE NOTED.
- 2- ALL COORDINATES AND ELEVATIONS ARE IN METERS.
- 3- ALL COORDINATES OF THIS PLAN ARE LOCAL.
- 4- H.P.P. 100.00m CORRESPONDING TO 41.668 M.S.L.
- 5- SHOWN PIPING / PIPELINES AND RELEVANT SUPPORTS, ARE INDICATIVE.
- 6- DIMENSIONS OF W.H.C.P. AND RELEVANT SHELTER WILL BE FINALIZED.
- 7- REFERENCE COORDINATES E=1000.000 , N=1000.000 REFER TO X=435082.354 , Y=3294748.888 UTM.
- 8- FOR DETAIL OF BURN PIT & ACCESS ROAD SEE BK-W046S-PEDCO-110-CV-PY-0002

**LEGEND**

SYMBOL	QTY.	DESCRIPTION
	1	PORTABLE DRY CHEMICAL POWDER EXTINGUISHER
	1	FIRST AID KIT
	1	PORTABLE CO2 EXTINGUISHER

REFERENCE DRAWING	DRG. No.
ARCHITECTURAL DRAWING FOR SWITCHGEAR BUILDING OF WELL PADS-W046S	BK-W046S-PEDCO-110-AR-DW-0003
ARCHITECTURAL DRAWING FOR SECURITY BUILDING OF WELL PADS-W046S	BK-W046S-PEDCO-110-AR-DW-0004
PLOT PLAN DRAWING -W046S	BK-W046S-PEDCO-110-PI-DW-0001

**KEY PLAN**

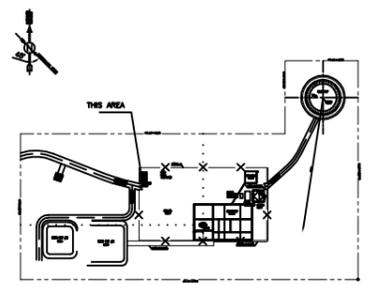

REV.	DATE	P.O.I.S	PREP.	CHK.	APP.	AUT.	DESCRIPTION	BY	DATE	CHECKED	REV. APPR.
D02	MAY.2023	IPA	A.H.SABER	M.PAKHSHAN	A.M.MORSEDI						
D01	JAN.2023	IPA	A.H.SABER	M.PAKHSHAN	M.MOHESSAD						
D00	JUN.2022	IPC	A.H.SABER	M.PAKHSHAN	M.MOHESSAD						

PROJECT NAME: BINAK OILFIELD DEVELOPMENT/SUB-SURFACE WORK PACKAGES  
 PROJECT NO.: 971020  
 EPC CONTRACTOR: HIRGAN ENERGY - DESIGN & INSPECTION COMPANIES  
 GENERAL CONTRACTOR (GC): PETROIRAN DEVELOPMENT COMPANY  
 DRAWING TITLE: SAFETY & FIRE FIGHTING EQUIPMENT LOCATION LAYOUT -W046S

DATE: SCALE: DRAWING BY: CHECKED BY: PROJECT ENG.

NO CONSTRUCTION PERMITTED UNLESS DRAWING APPROVED

APPROVED FOR CONSTRUCTION BY: DATE:

SCALE	SIZE	DRAWING NO.	SHEET NO.	REV.	BUDGET REF.	LOCATION	SIZE	CLASS	SERIAL NO.	SHEET	REVISION
A1		BK-W046S-PEDCO-110-SA-PY-0002	03 OF 03	D02	053-073-9184	F	2	L	707637	03 OF 03	D02