


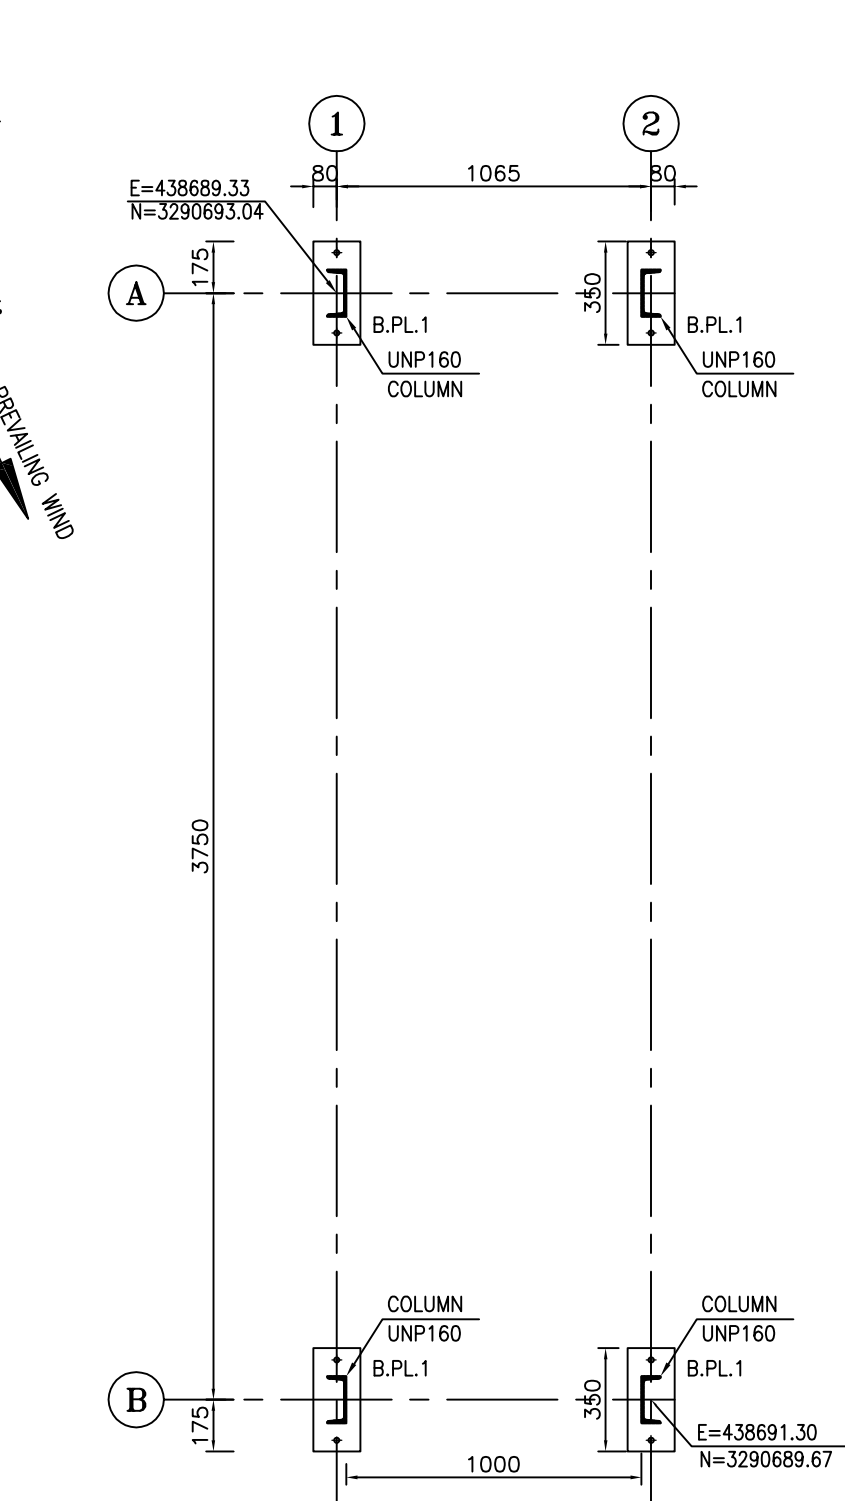


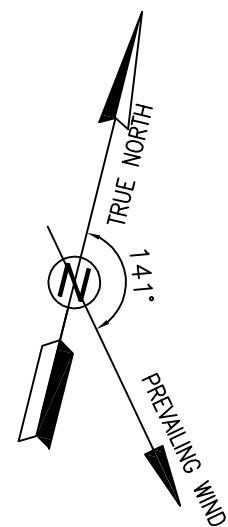


1:25 BASE PLATE FORMWORK PLAN PLATFORM 1

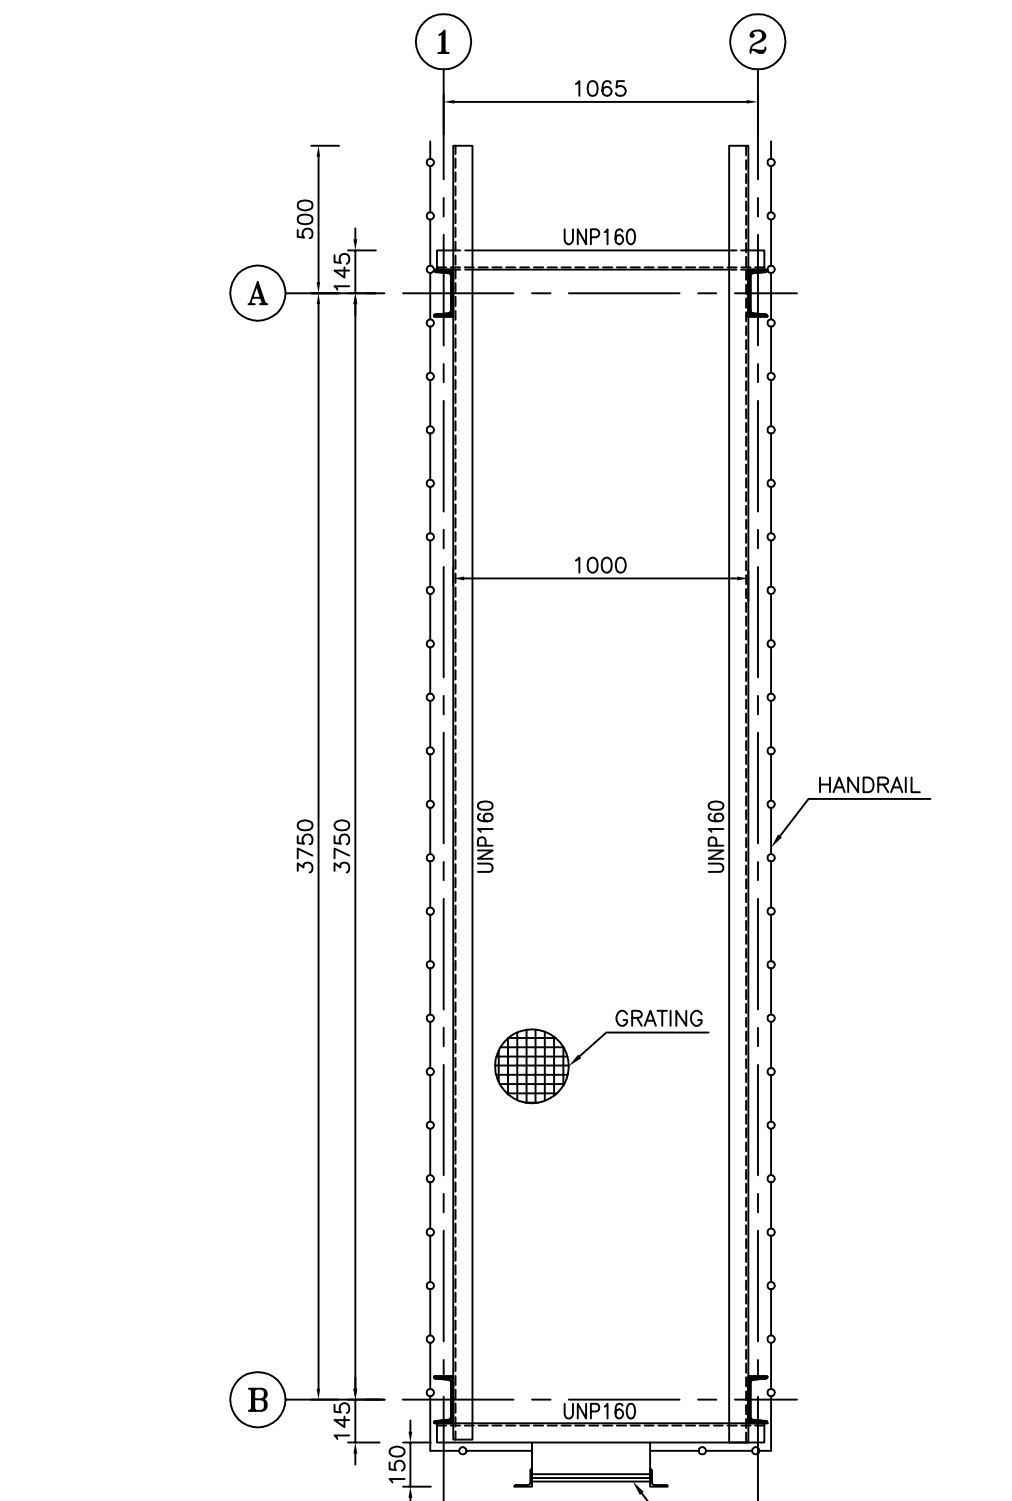

1:25 FORMWORK PLAN OF PLATFORM "1" NO.=1

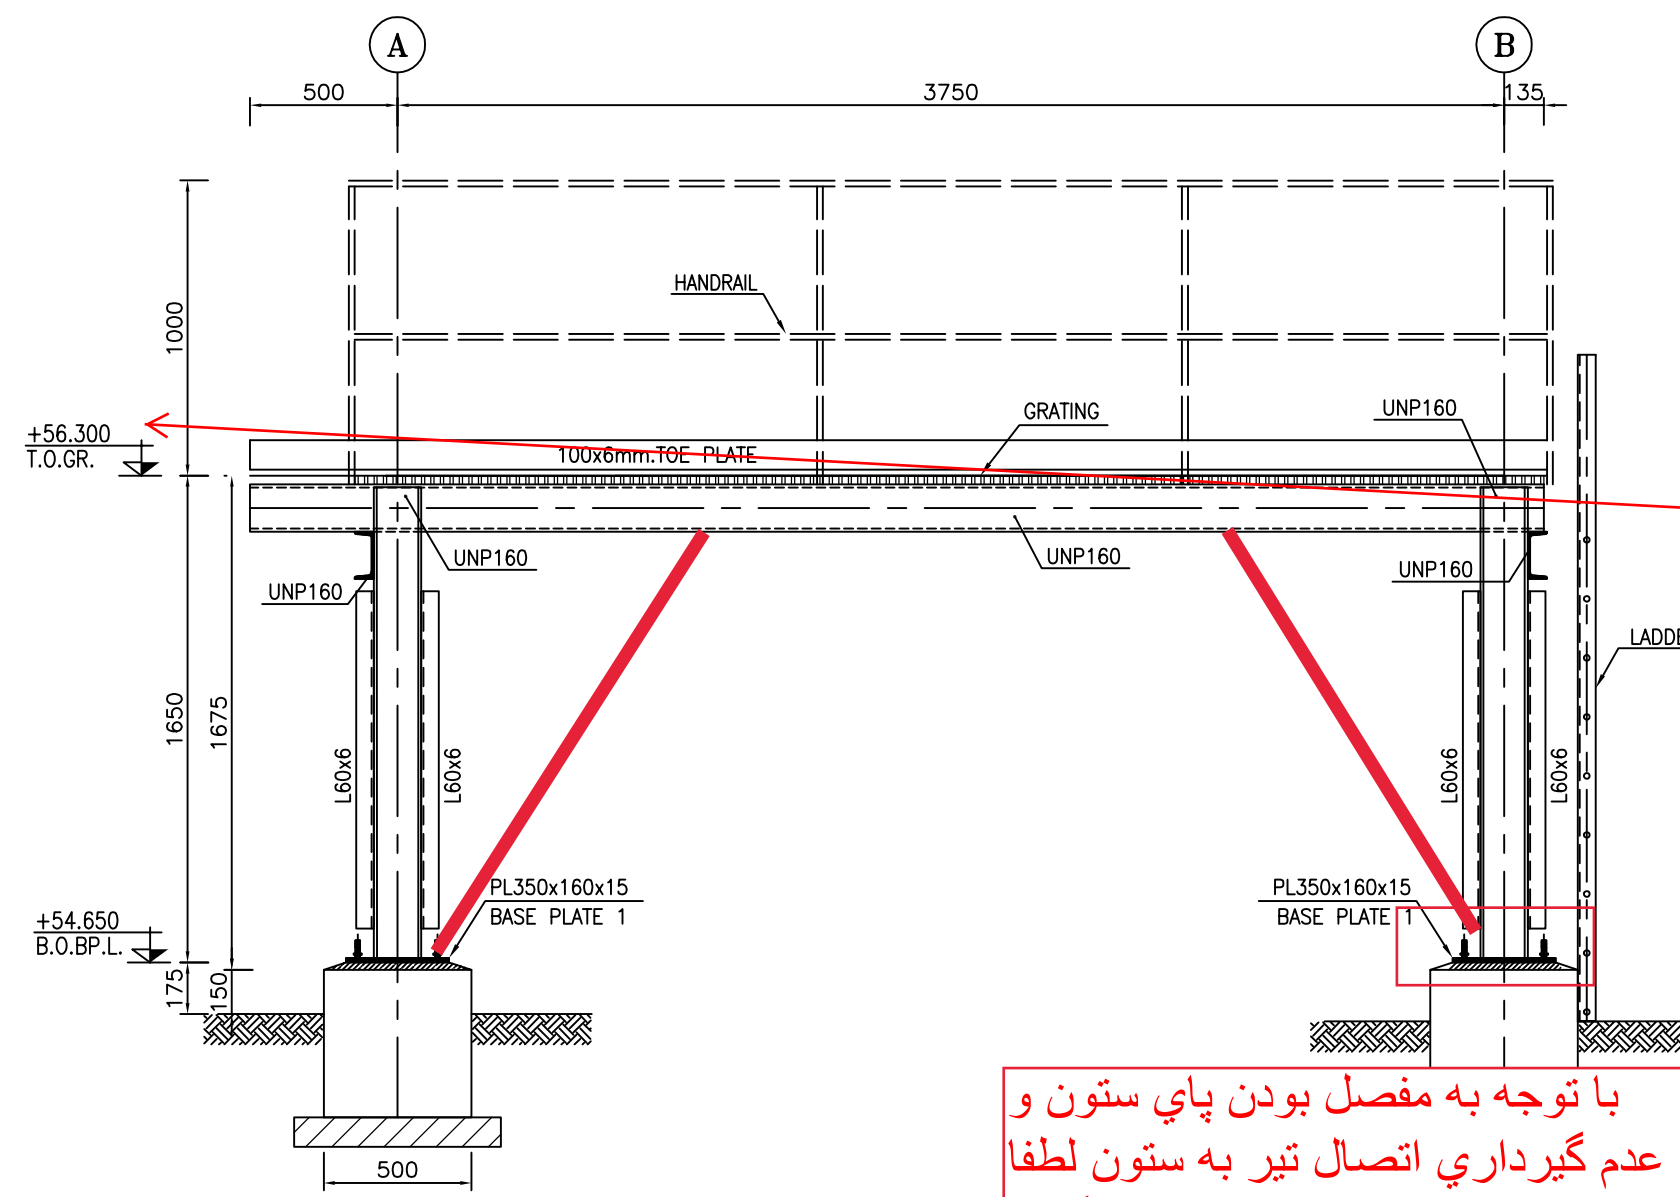


1:25 FRAMING EL. AXES "A" & "B"

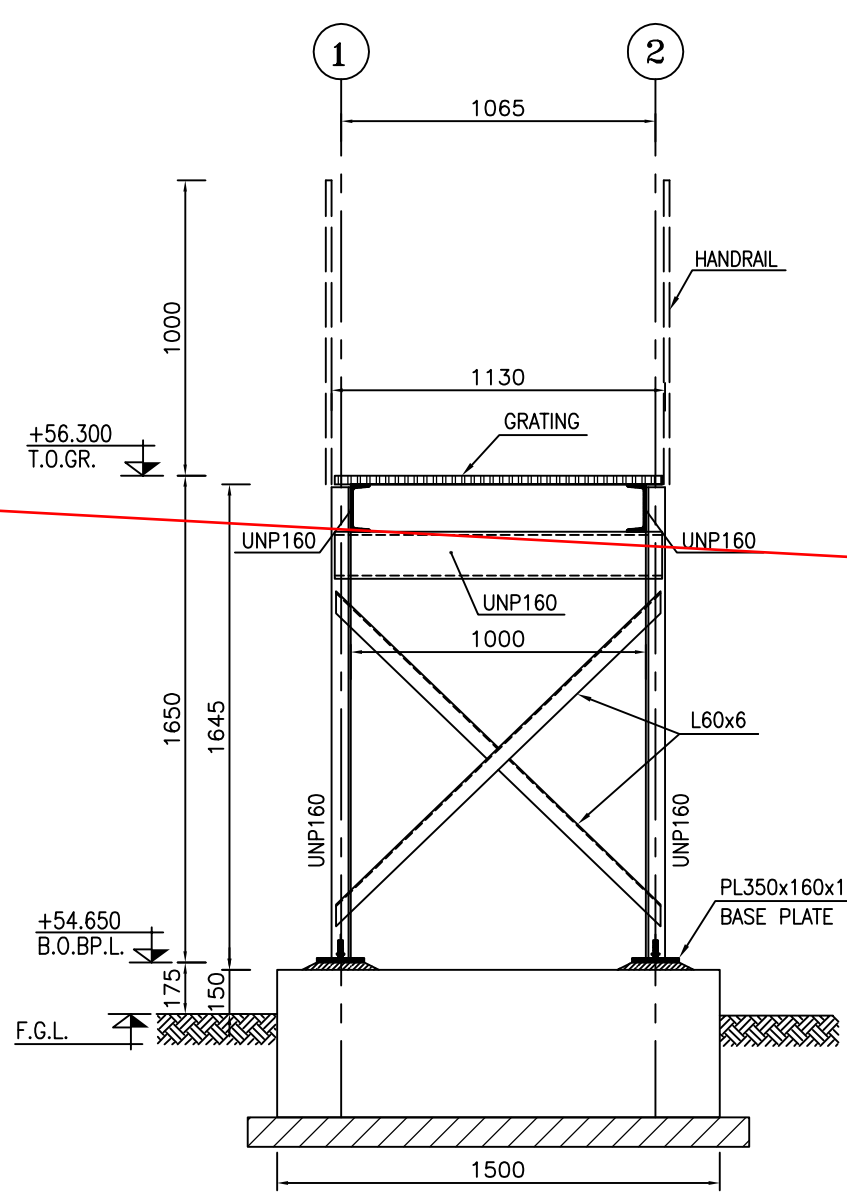


1:25 FRAMING EL. AXES "A" & "B"

با توجه به مفصل بودن پاي ستون و عدم گيرداري اتصال تير به ستون لطفاً از دستک در جهت طولی استفاده گردد


با توجه به عدم استفاده از بارهای زياد و جابجایی کم سازه و همچنین محدوديت در اجرای دستک به علت وجود لوله ها ، از دستک استفاده نشده است

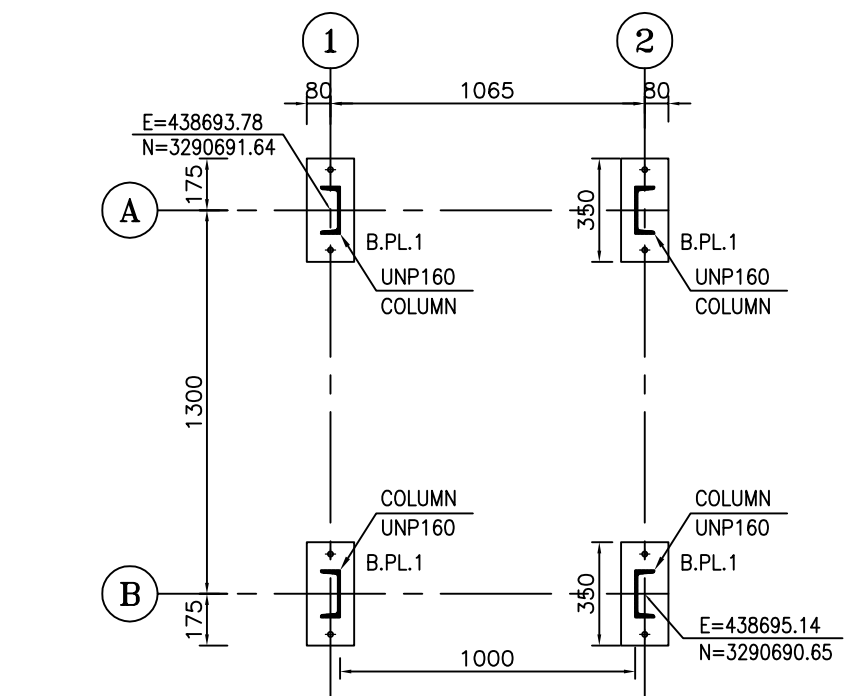

1:25 BASE PLATE FORMWORK PLAN PLATFORM 2

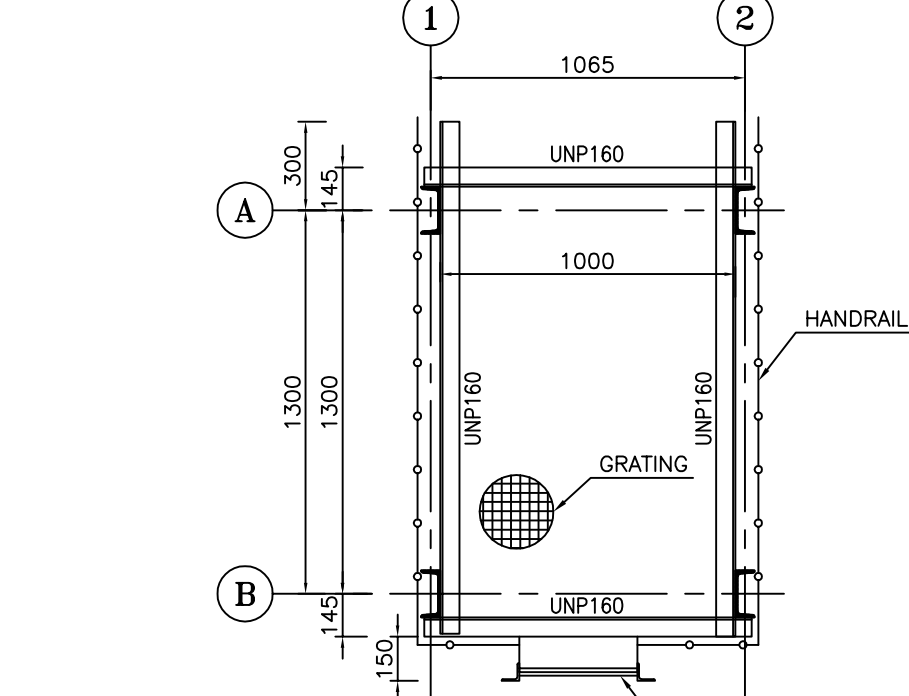

1:25 FORMWORK PLAN OF PLATFORM "2" NO.=1

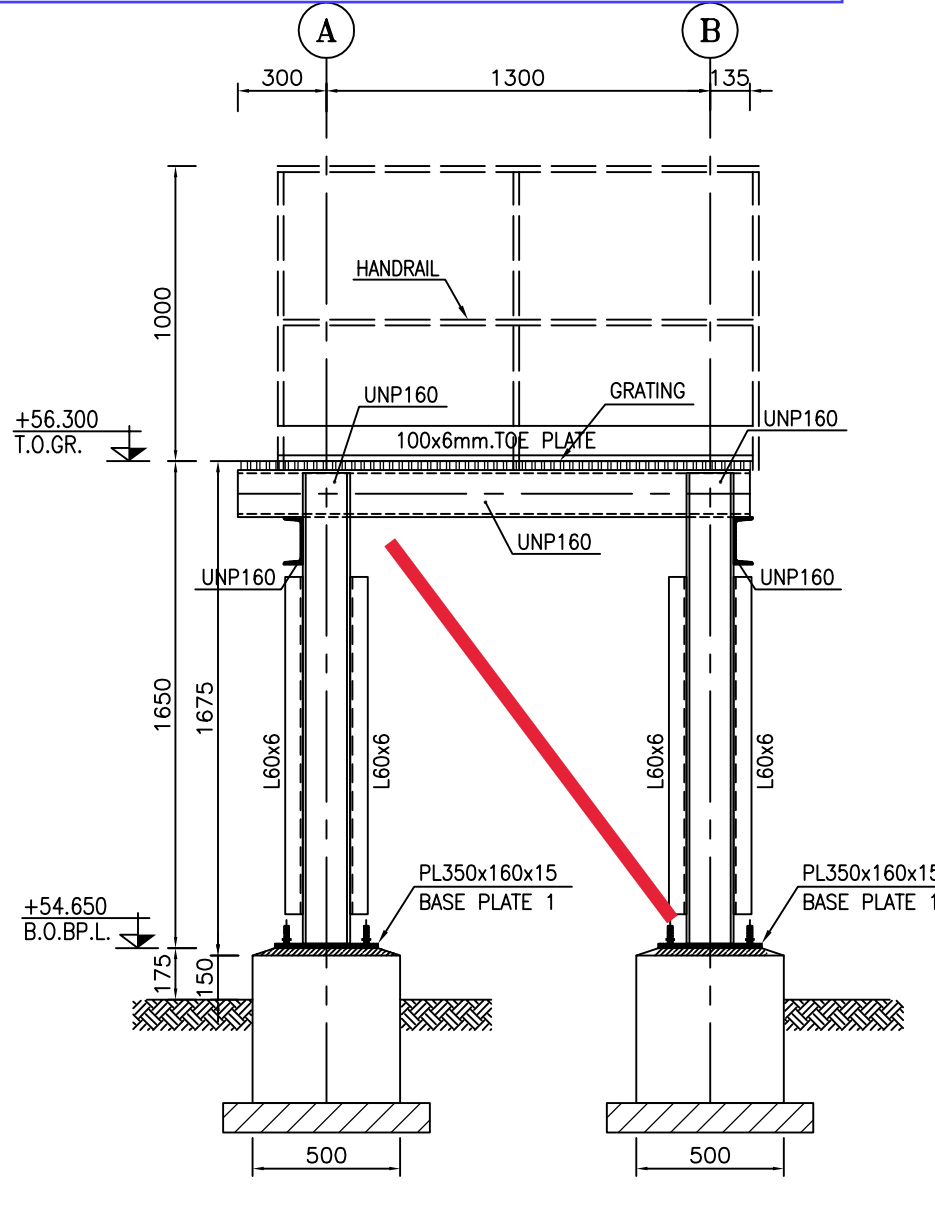


1:25 FRAMING EL. AXES "1" & "2"

- NOTES
- 1) DIMENSIONS ARE IN "mm" AND ELEVATIONS IN "m" UNLESS SPECIFIED.
 - 2) ALL DIMENSIONS AND ELEVATIONS SHALL BE CHECKED BY THE CONTRACTOR PRIOR TO CONSTRUCTION.
 - 3) CONTRACTOR SHALL CHECK THE DRAWING WITH ALL ARCHITECTURAL, MECHANICAL, INSTRUMENT, PIPING & ELECTRICAL DRAWINGS BEFORE CONSTRUCTION AND ANY REQUIRED MODIFICATIONS SHALL BE CONSIDERED WITH PRIOR CLIENT APPROVAL.
 - 4) ANCHOR BOLTS, NUTS, WASHERS, OTHER THREADED FASTENERS & ALL STEEL STAIR MEMBERS SHALL BE HOT DIP GALVANIZED ACCORDANCE WITH ISIRI 19289 & STEEL PLATES SHALL BE HOT DIP GALVANIZED WITH ISIRI 16353.
 - 5) STEEL MATERIALS SHALL BE CONSIDERED FOR: PROFILES, PLATES AND GRATING AS ISIRI 14282-2,(S235JR)
 - 6) THE LOCATION AND GEOMETRY OF PLATFORM SHALL BE CHECKED AND ADJUSTED AT SITE.

H.P.P. LEVEL : $\pm 0.00 = +55.00$

LEGEND	
T.O.GR.	TOP OF GRATING

REFERENCE DRAWING	DRG. No.
GENERAL NOTES - STEEL STRUCTURES	BK-GNRL-PEDCO-00-ST-DW-0011
SPECIFICATION FOR ERECTION OF STEEL STRUCTURES	BK-GNRL-PEDCO-000-ST-SP-0005
SPECIFICATION FOR FABRICATION OF STEEL STRUCTURES	BK-GNRL-PEDCO-000-ST-SP-0003
STANDARD DRAWING FOR OPERATING PLATFORM	BK-GNRL-PEDCO-000-ST-DW-0005
PLOT PLAN DRAWING-EXTENSION OF BINAK B/C MANIFOLD	BK-W007S-PEDCO-110-PI-PY-0001
STANDARD DRAWING FOR HANDRAIL	BK-GNRL-PEDCO-000-ST-DW-0006
SPECIFICATION FOR PAINTING	BK-GNRL-PEDCO-000-PI-SP-0008
GENERAL NOTES-REINFORCEMENT CONCRETE STRUCTURES	BK-GNRL-PEDCO-000-ST-DW-0012
STANDARD DRAWING FOR ANCHOR BOLT	BK-GNRL-PEDCO-000-ST-DW-0002
GENERAL CIVIL LAYOUT-EXTENSION OF BINAK B/C MANIFOLD	BK-W007S-PEDCO-110-CV-PY-0003
STANDARD DETAILS FOR LADDER & SAFETY CAGE	BK-GNRL-PEDCO-000-ST-DW-0009

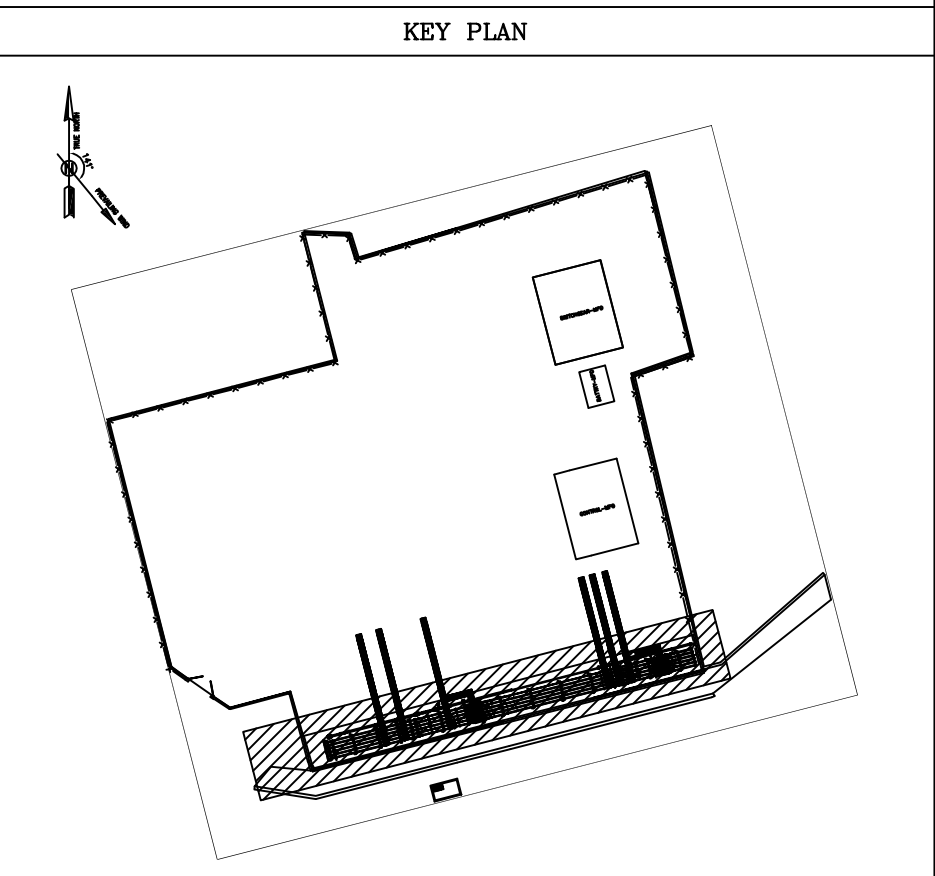

REV.	DESCRIPTION	BY	DATE	BY	DATE
REV.	DESCRIPTION	CHECKED	REV.	APPR.	

اسم و کلیه نسخ این نقشه و حق اقبالی متعلق به شرکت ملی مناطق نفت خیز جنوب میباشد.

THE ORIGINAL AND ALL COPIES OF THIS DRAWING TOGETHER WITH THE COPYRIGHT THEREIN ARE THE SOLE PROPERTY OF N.I.S.O.C./ FIELDS

BINAK OILFIELD DEVELOPMENT
SUB-SURFACE WORK PACKAGES
W007S WHF & EXTENSION OF BINAK B/C


DATE	SCALE	DRAWING BY	CHECKED BY	PROJECT ENG.
------	-------	------------	------------	--------------

NO CONSTRUCTION PERMITTED UNLESS DRAWING APPROVED


APPROVED FOR CONSTRUCTION	BY:	DATE:
---------------------------	-----	-------

SCALE	SIZE	DRAWING NO.	SHEET NO.	REV.	BUDGET REF.	LOCATION	SIZE	CLASS	SERIAL NO.	SHEET	REVISION
AS SHOWN	A1	BK-W007S-PEDCO-110-ST-DW-0003	2 OF 6	D01	053-073-9184	F	4	M	708055	2 OF 6	D01


[illegible]

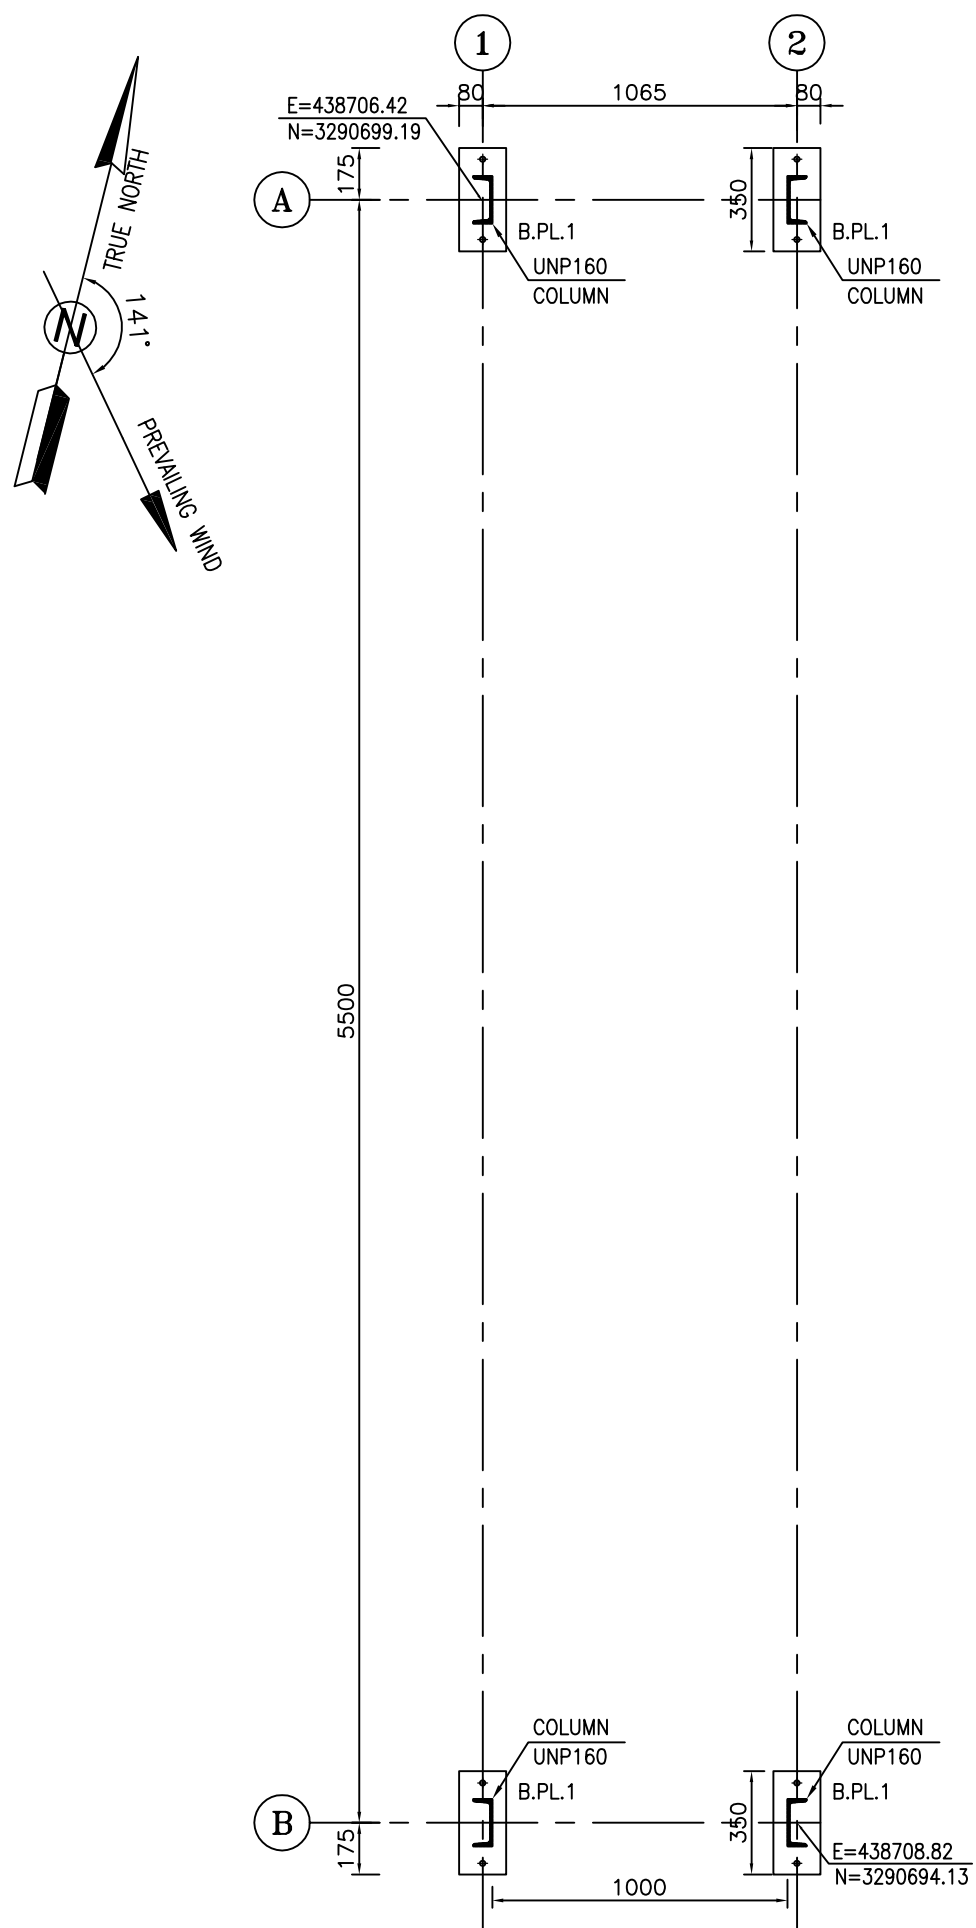


1:25 1 BASE PLATE FORMWORK PLAN PLATFORM 4

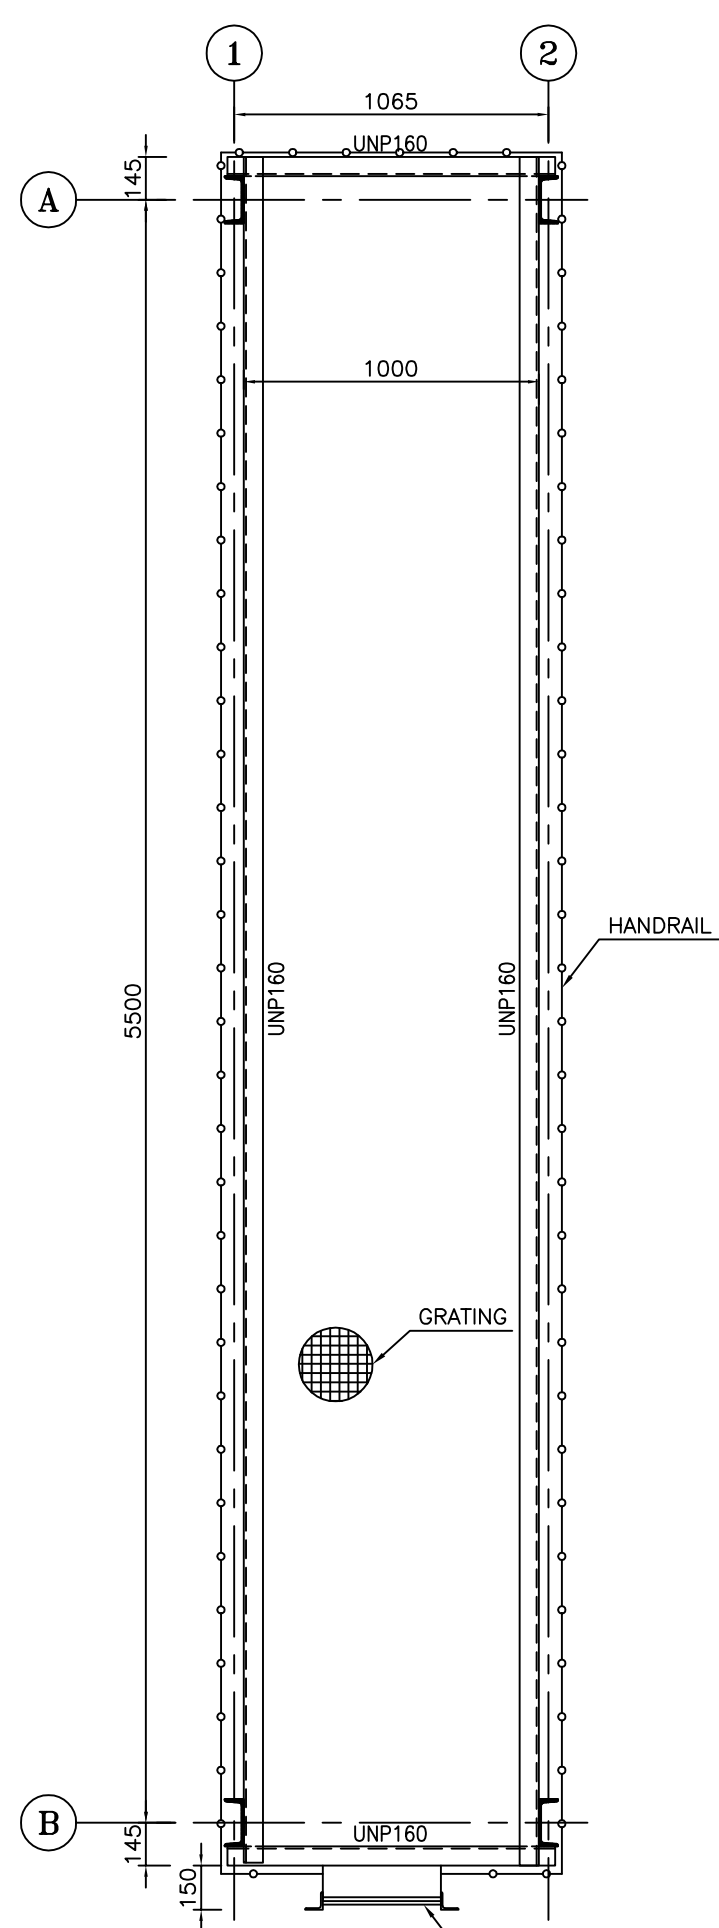


1:25 2 FORMWORK PLAN OF PLATFORM "4" NO.=1

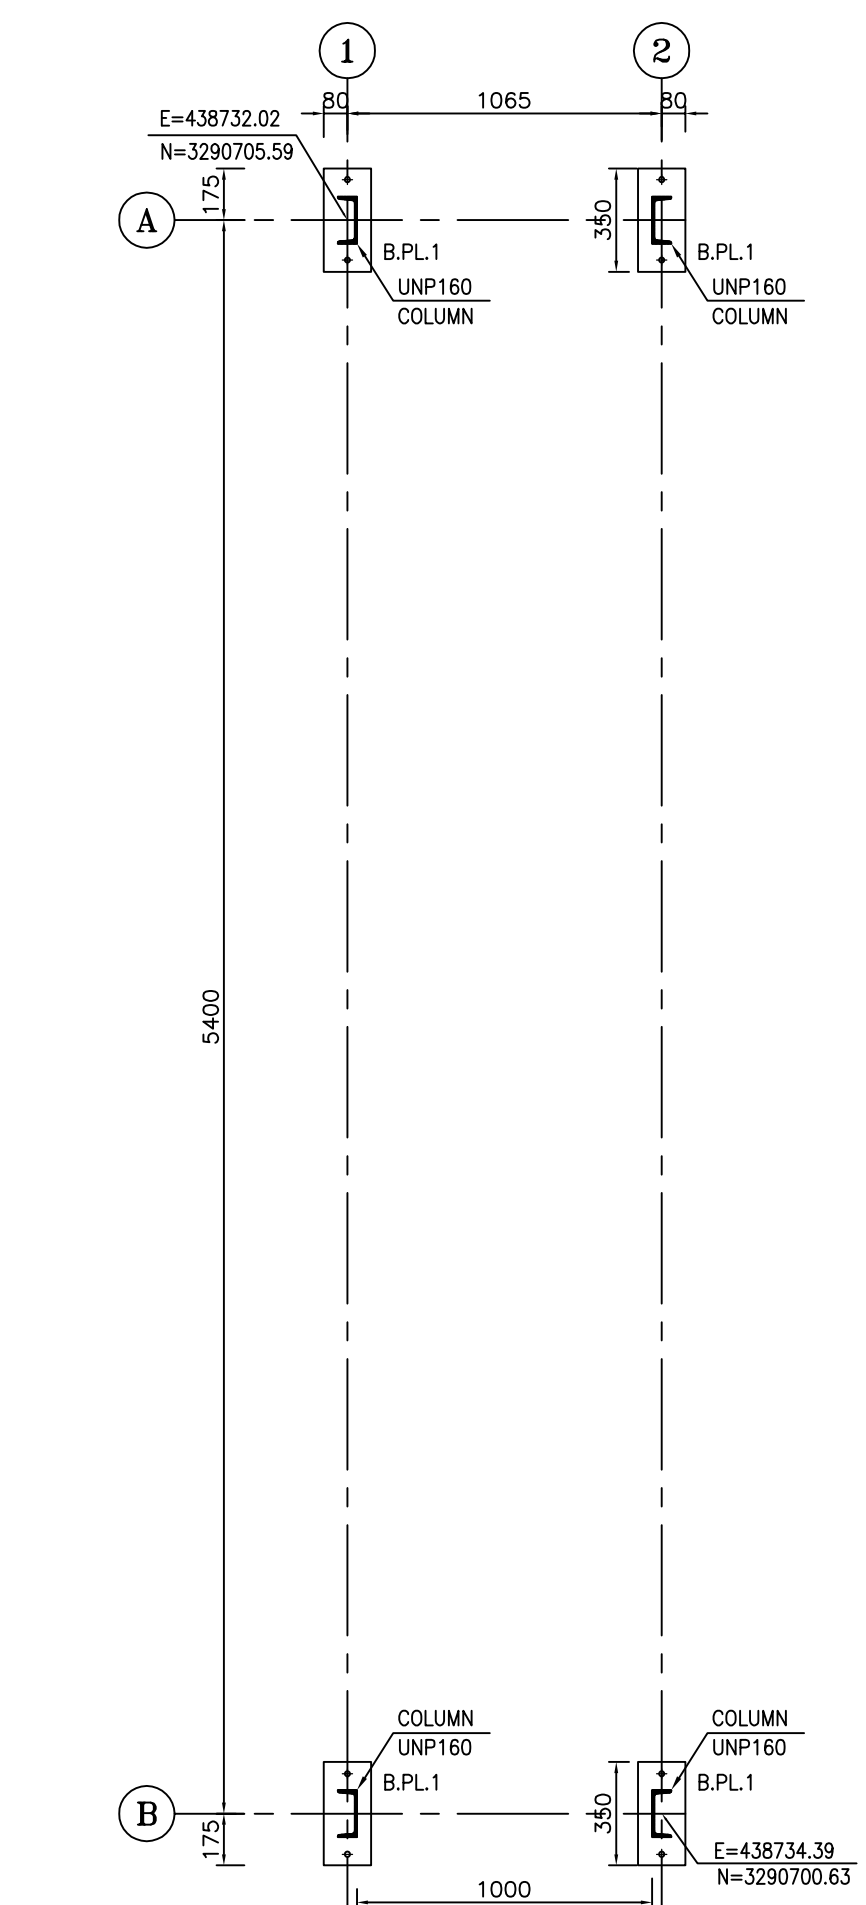


1:25 6 BASE PLATE FORMWORK PLAN PLATFORM 5

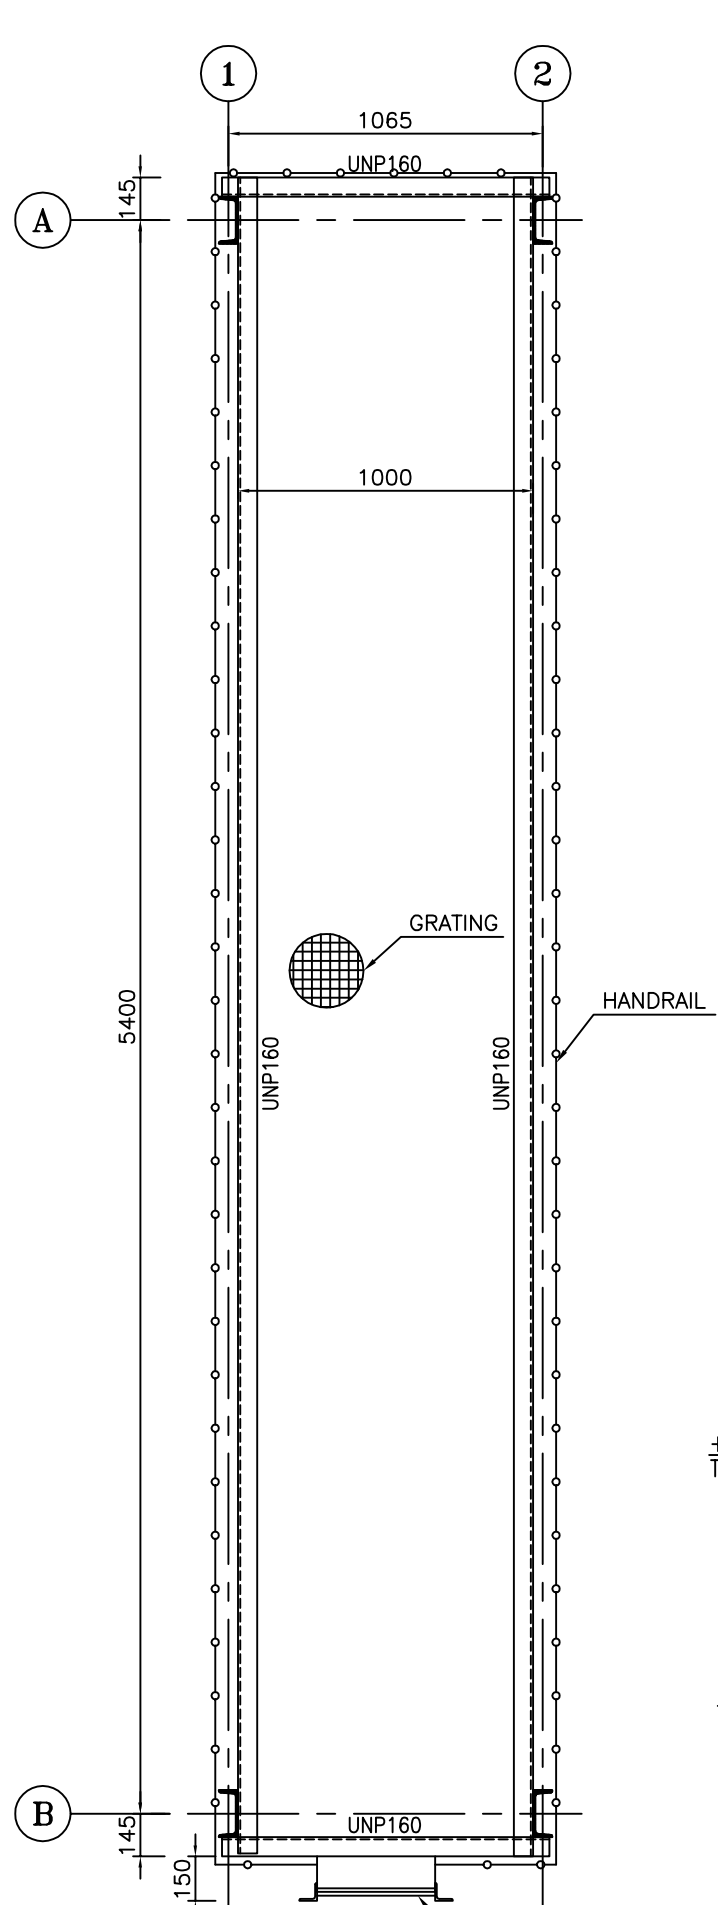


1:25 7 FORMWORK PLAN OF PLATFORM "5" NO.=1

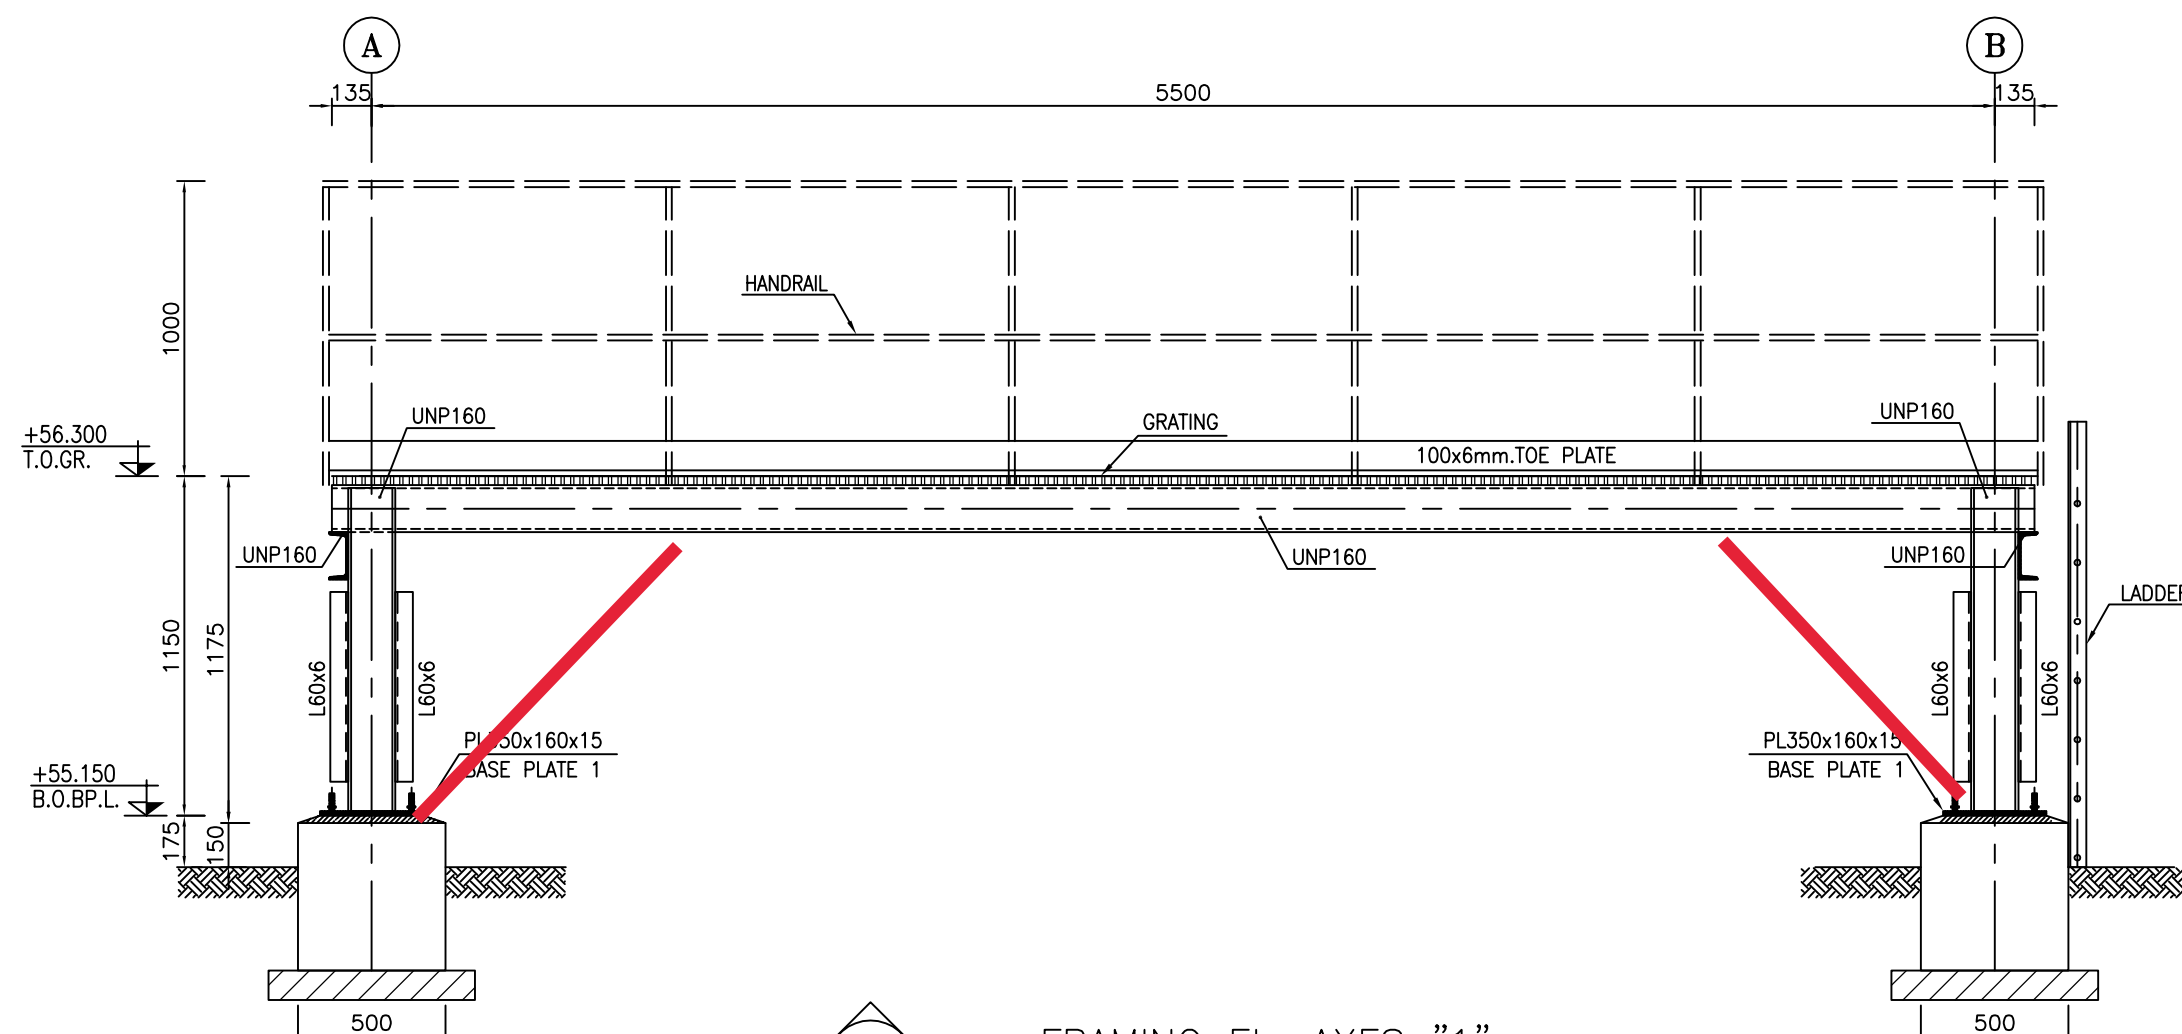


1:25 3 FRAMING EL. AXES "1" PLATFORM 4

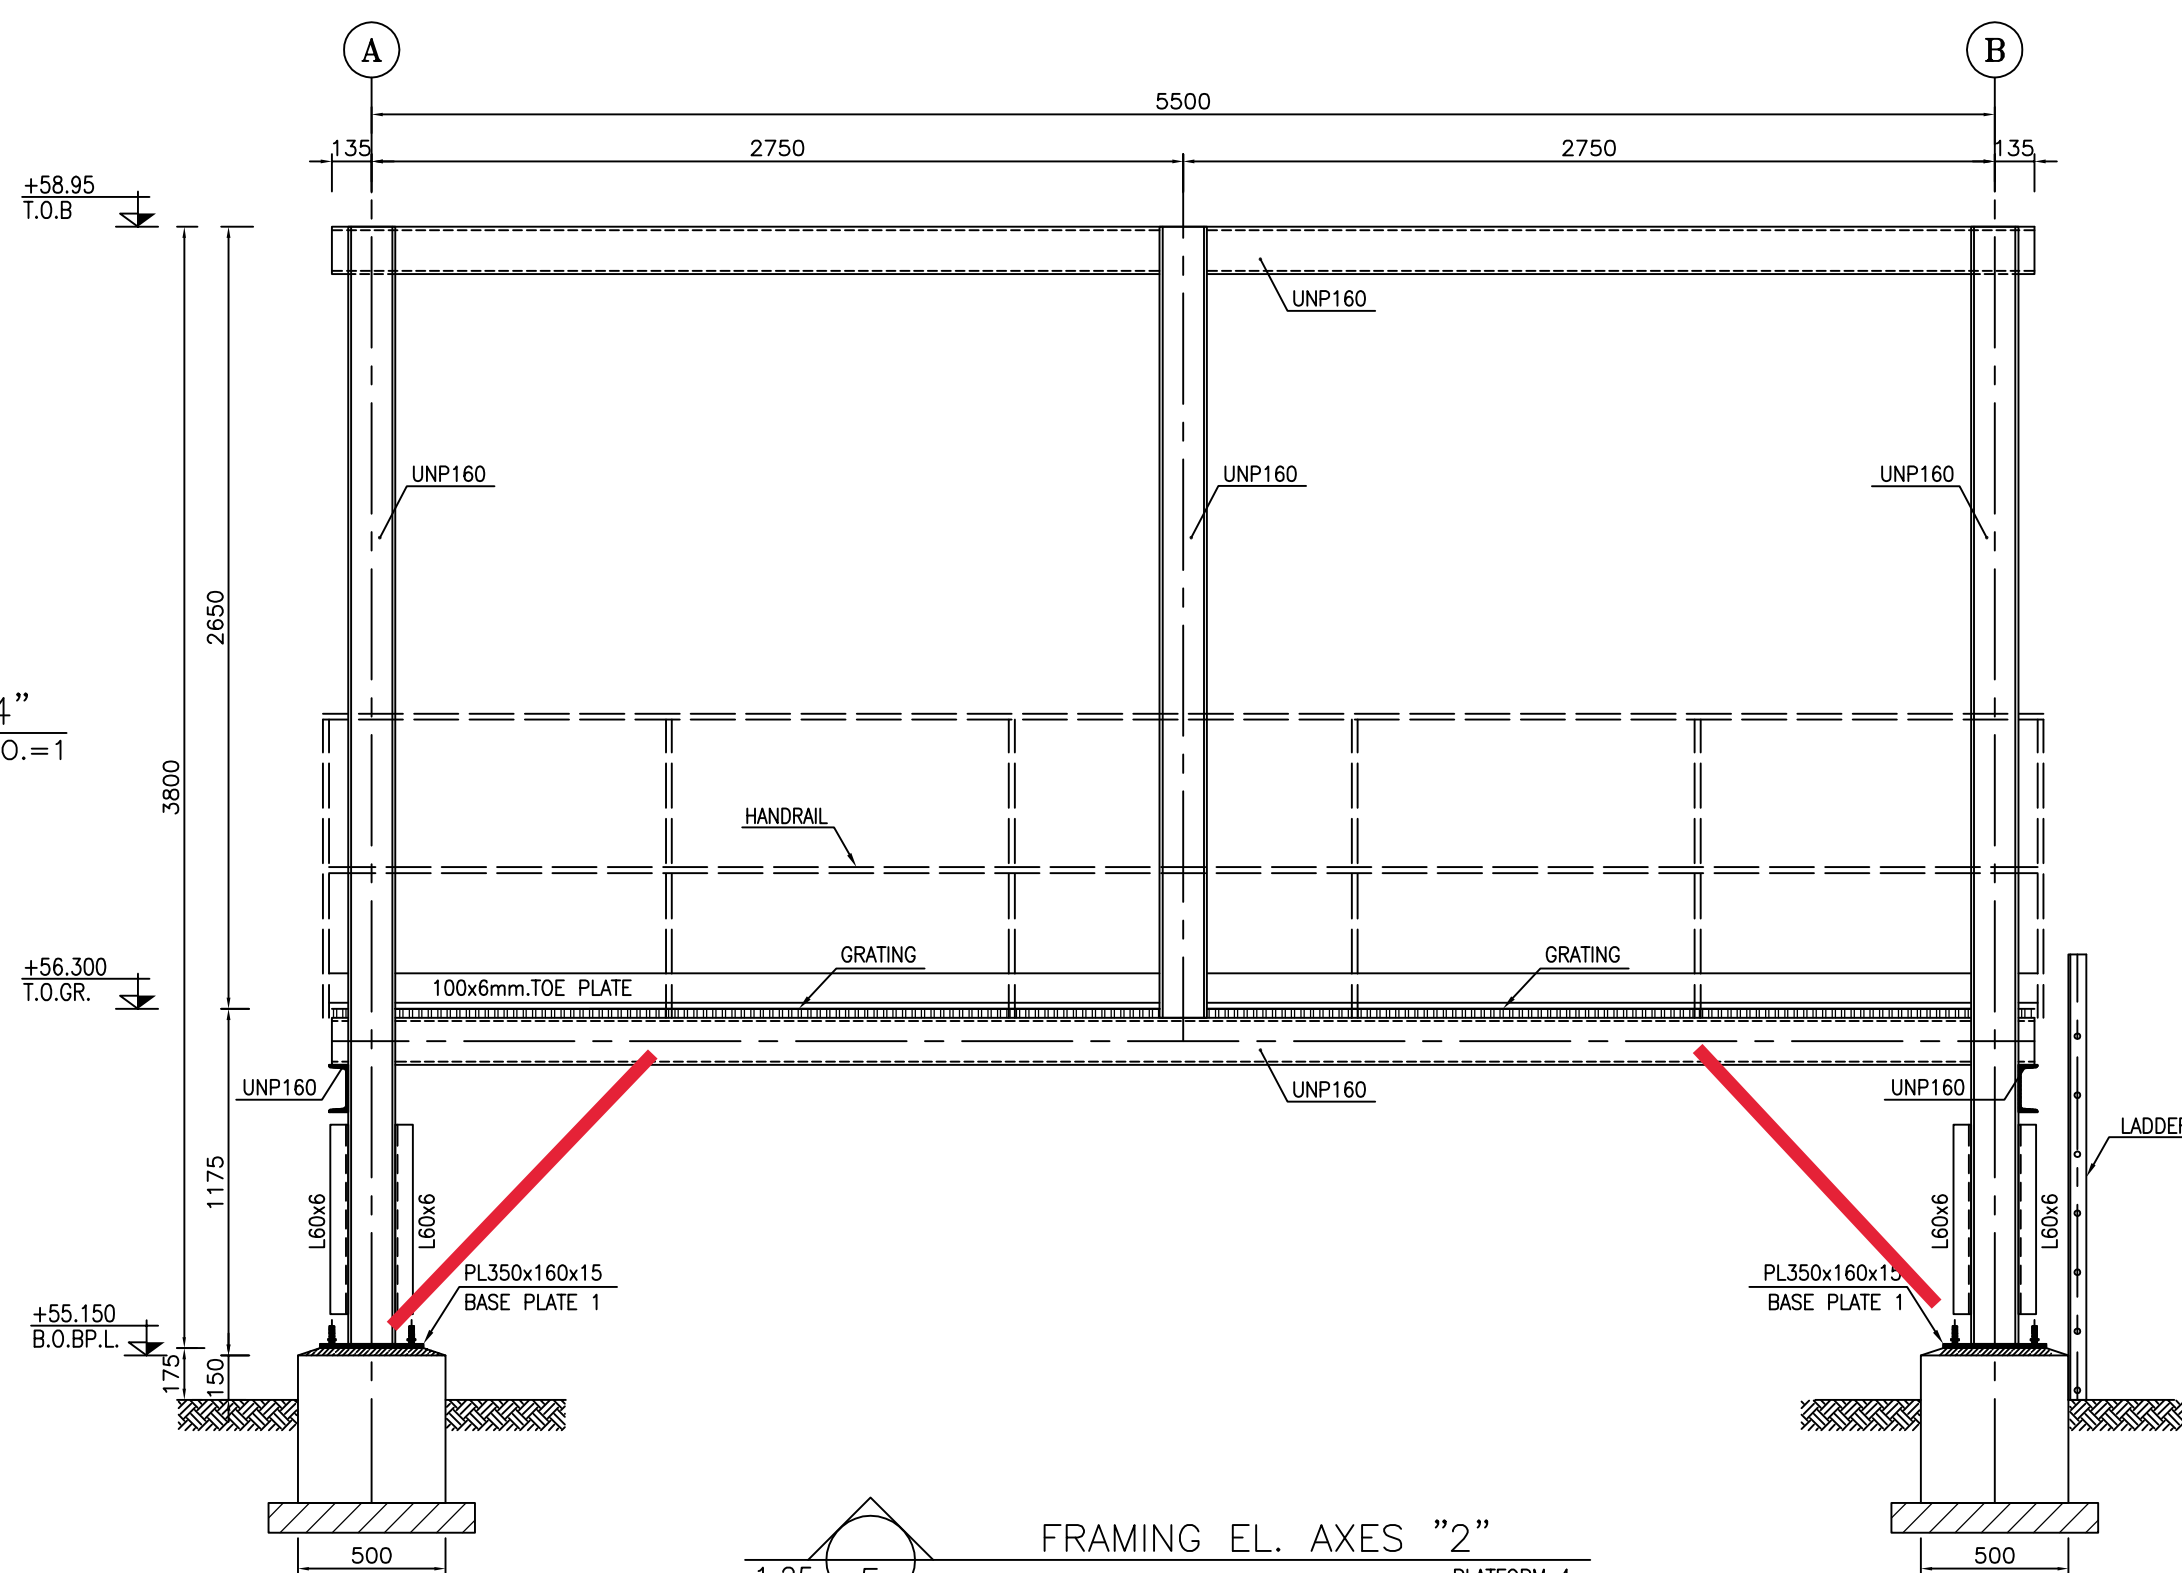


1:25 5 FRAMING EL. AXES "2" PLATFORM 4

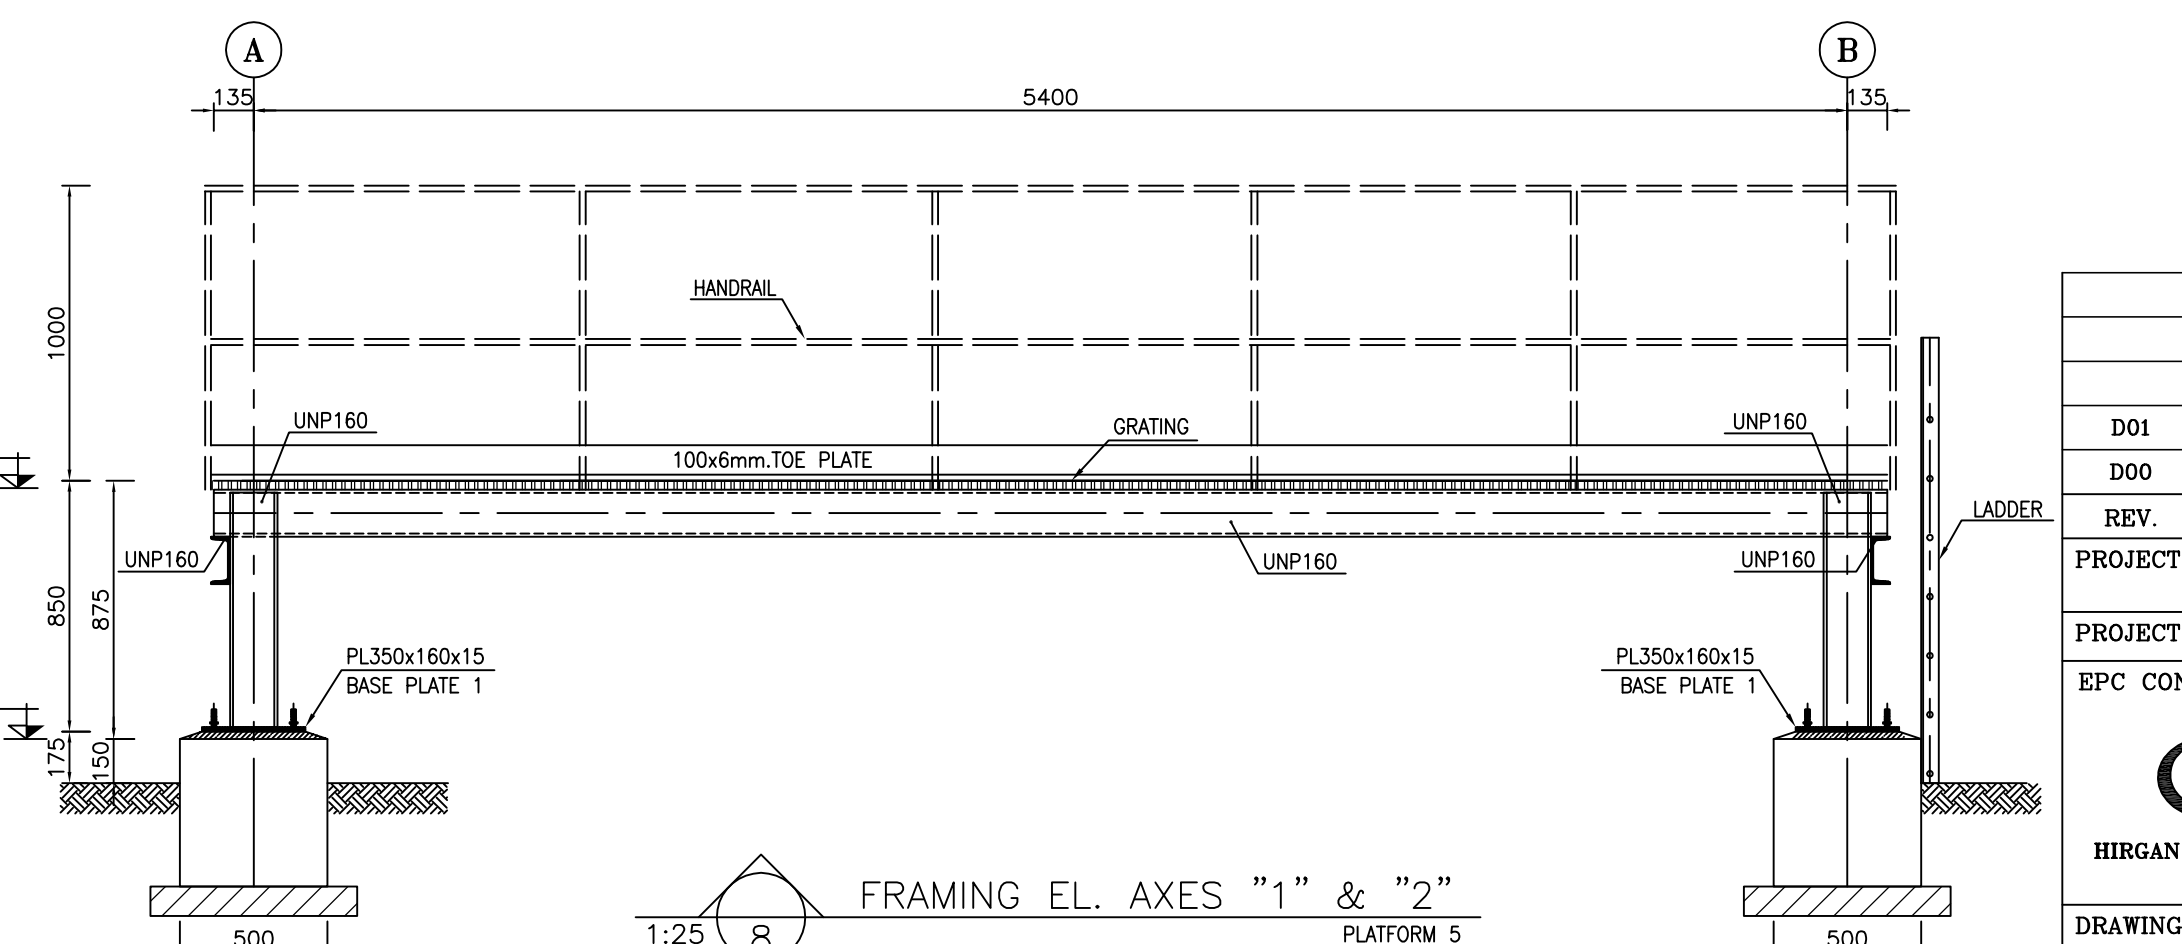

1:25 8 FRAMING EL. AXES "1" & "2" PLATFORM 5

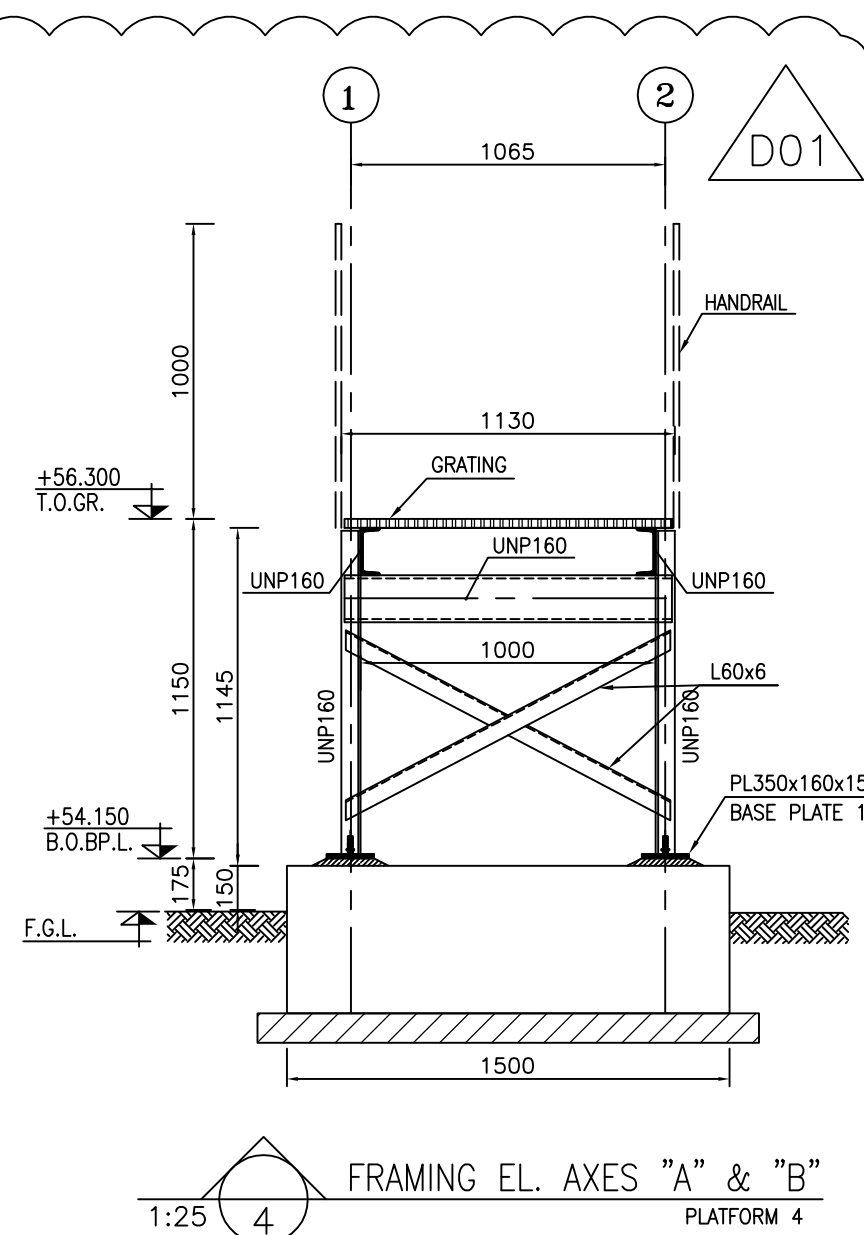

1:25 4 FRAMING EL. AXES "A" & "B" PLATFORM 4

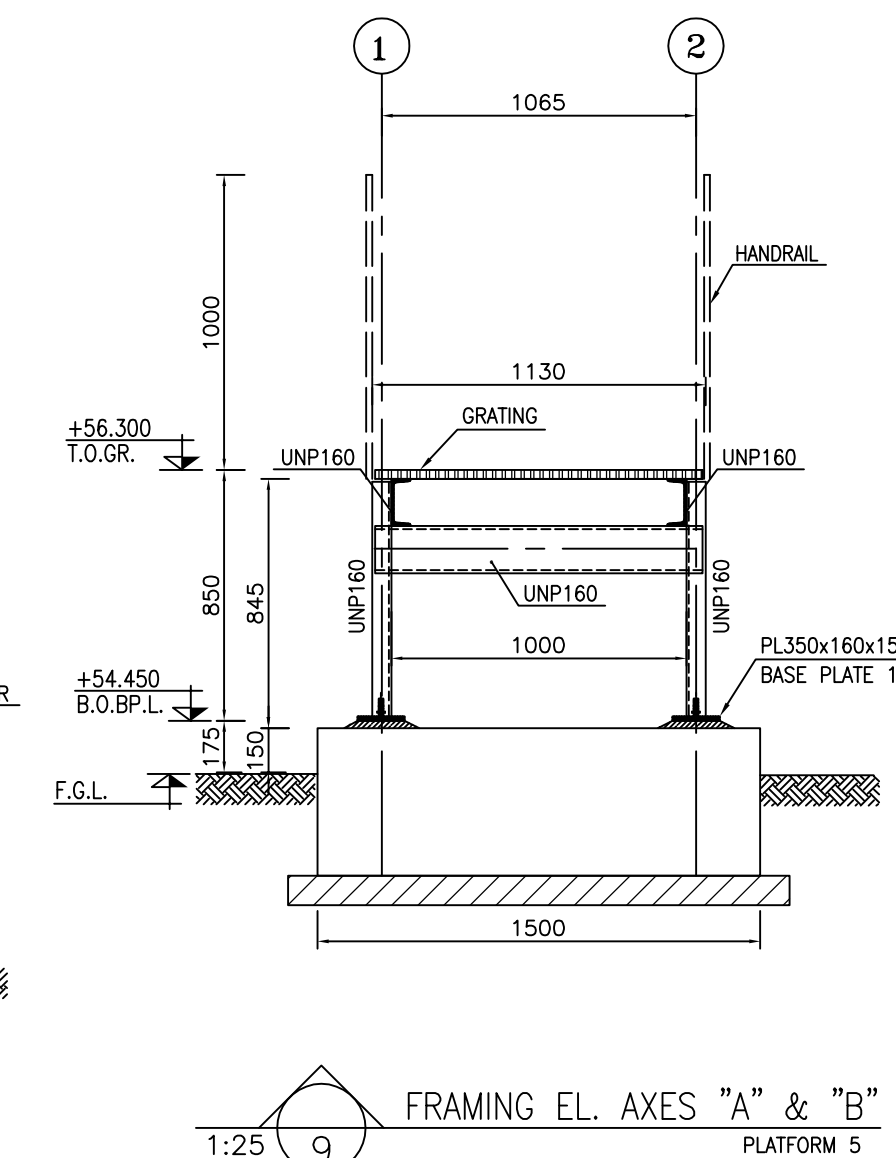


1:25 9 FRAMING EL. AXES "A" & "B" PLATFORM 5

- NOTES
- 1) DIMENSIONS ARE IN "mm" AND ELEVATIONS IN "m" UNLESS SPECIFIED.
 - 2) ALL DIMENSIONS AND ELEVATIONS SHALL BE CHECKED BY THE CONTRACTOR PRIOR TO CONSTRUCTION.
 - 3) CONTRACTOR SHALL CHECK THE DRAWING WITH ALL ARCHITECTURAL, MECHANICAL, INSTRUMENT, PIPING & ELECTRICAL DRAWINGS BEFORE CONSTRUCTION AND ANY REQUIRED MODIFICATIONS SHALL BE CONSIDERED WITH PRIOR CLIENT APPROVAL.
 - 4) ANCHOR BOLTS, NUTS, WASHERS, OTHER THREADED FASTENERS & ALL STEEL STAIR MEMBERS SHALL BE HOT DIP GALVANIZED ACCORDANCE WITH ISIRI 19289 & STEEL PLATES SHALL BE HOT DIP GALVANIZED WITH ISIRI 16353.
 - 5) STEEL MATERIALS SHALL BE CONSIDERED FOR: PROFILES, PLATES AND GRATING AS ISIRI 14282-2,(S235JR)
 - 6) THE LOCATION AND GEOMETRY OF PLATFORM SHALL BE CHECKED AND ADJUSTED AT SITE.





H.P.P. LEVEL : $\pm 0.00 = +55.00$

LEGEND	
REFERENCE DRAWING	DRG. No.
GENERAL NOTES - STEEL STRUCTURES	BK-GNRAI-PEDCO-00-ST-DW-0011
SPECIFICATION FOR ERECTION OF STEEL STRUCTURES	BK-GNRAI-PEDCO-000-ST-SP-0005
SPECIFICATION FOR FABRICATION OF STEEL STRUCTURES	BK-GNRAI-PEDCO-000-ST-SP-0003
STANDARD DRAWING FOR OPERATING PLATFORM	BK-GNRAI-PEDCO-000-ST-DW-0005
PLOT PLAN DRAWING-EXTENSION OF BINAK B/C MANIFOLD	BK-W007S-PEDCO-110-PI-PY-0001
STANDARD DRAWING FOR HANDRAIL	BK-GNRAI-PEDCO-000-ST-DW-0006
SPECIFICATION FOR PAINTING	BK-GNRAI-PEDCO-000-PI-SP-0008
GENERAL NOTES-REINFORCEMENT CONCRETE STRUCTURES	BK-GNRAI-PEDCO-000-ST-DW-0012
STANDARD DRAWING FOR ANCHOR BOLT	BK-GNRAI-PEDCO-000-ST-DW-0002
GENERAL CIVIL LAYOUT-EXTENSION OF BINAK B/C MANIFOLD	BK-W007S-PEDCO-110-CV-PY-0003
STANDARD DETAILS FOR LADDER & SAFETY CAGE	BK-GNRAI-PEDCO-000-ST-DW-0009

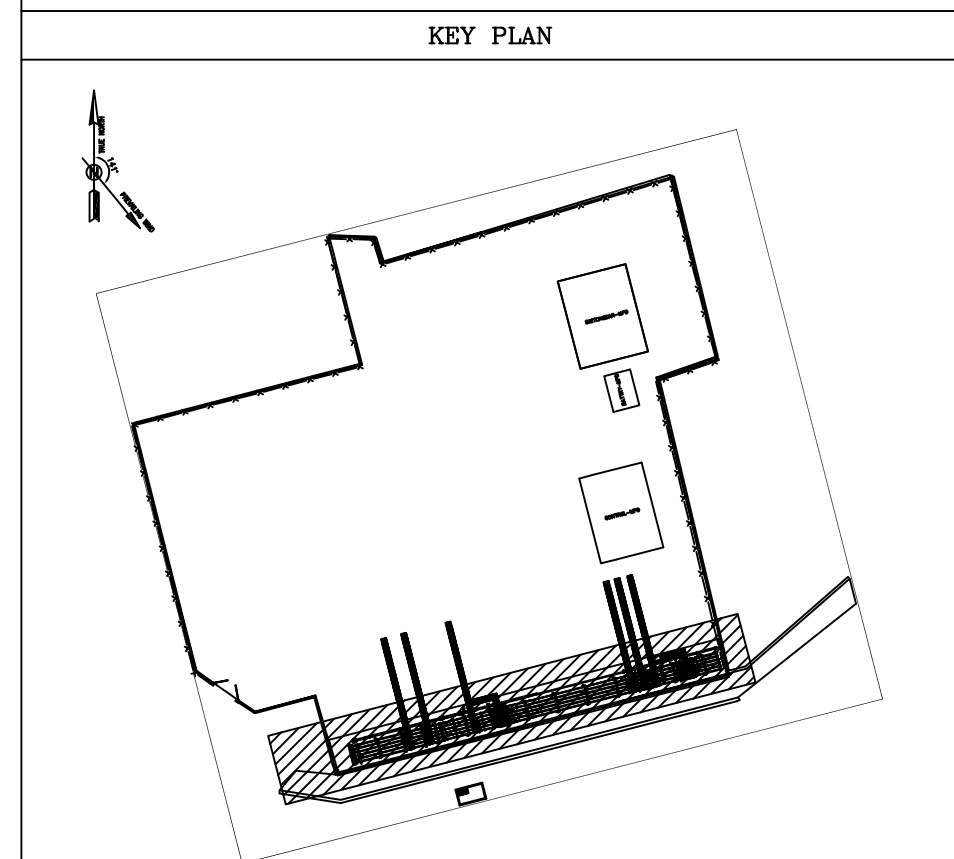

<

[illegible]

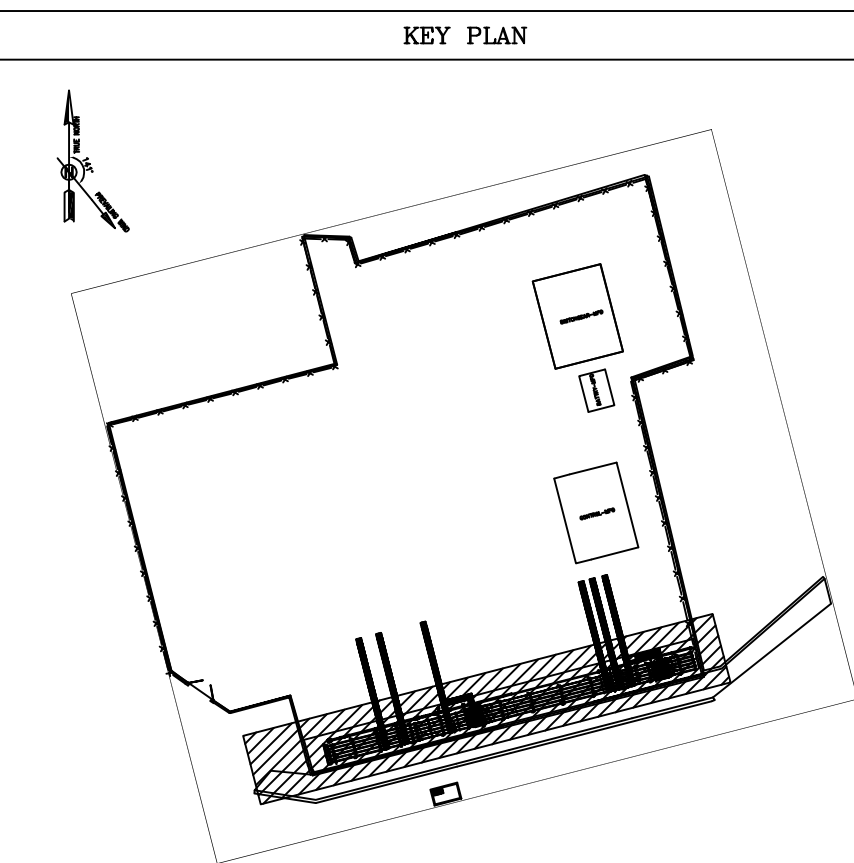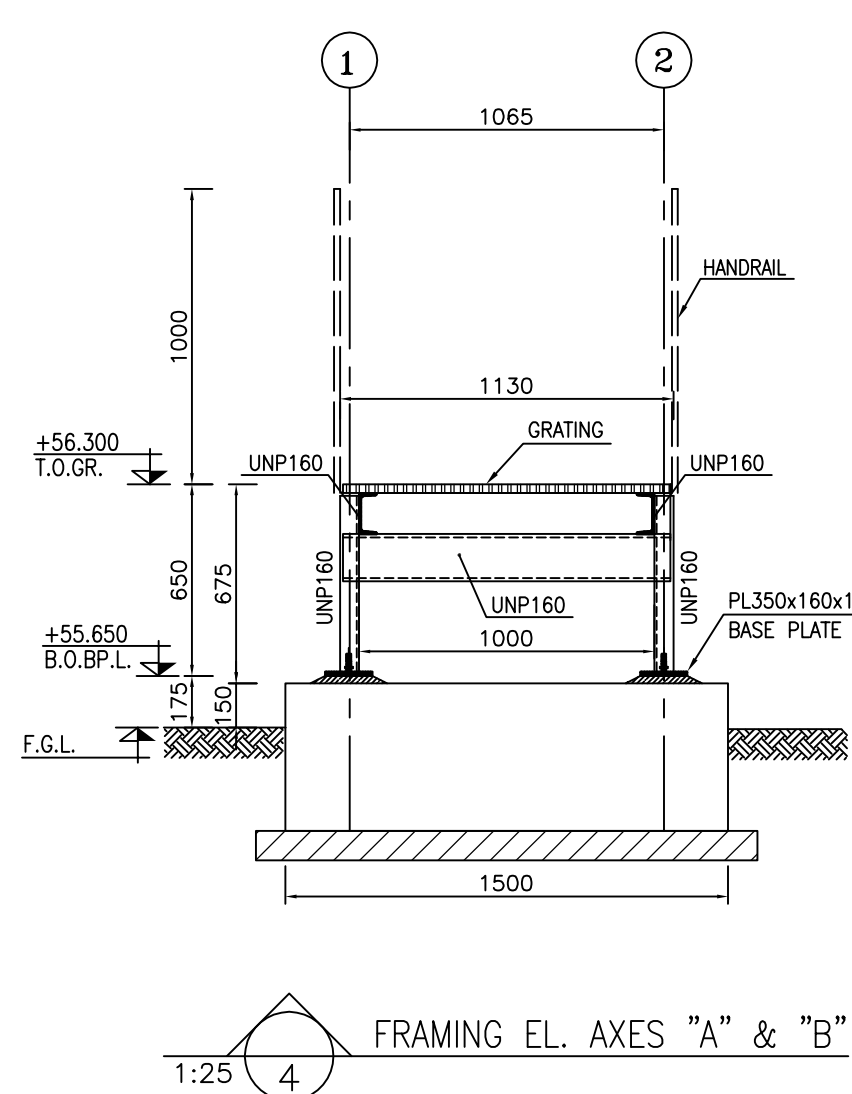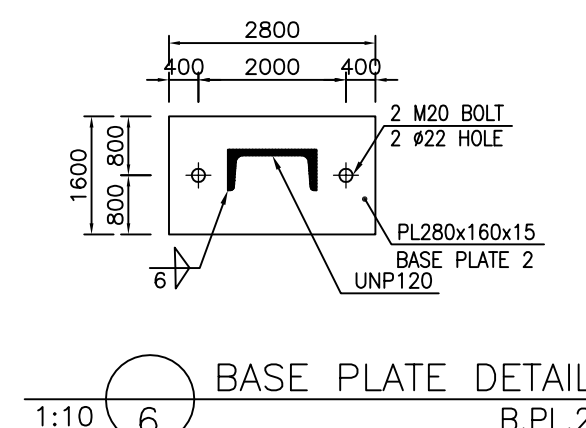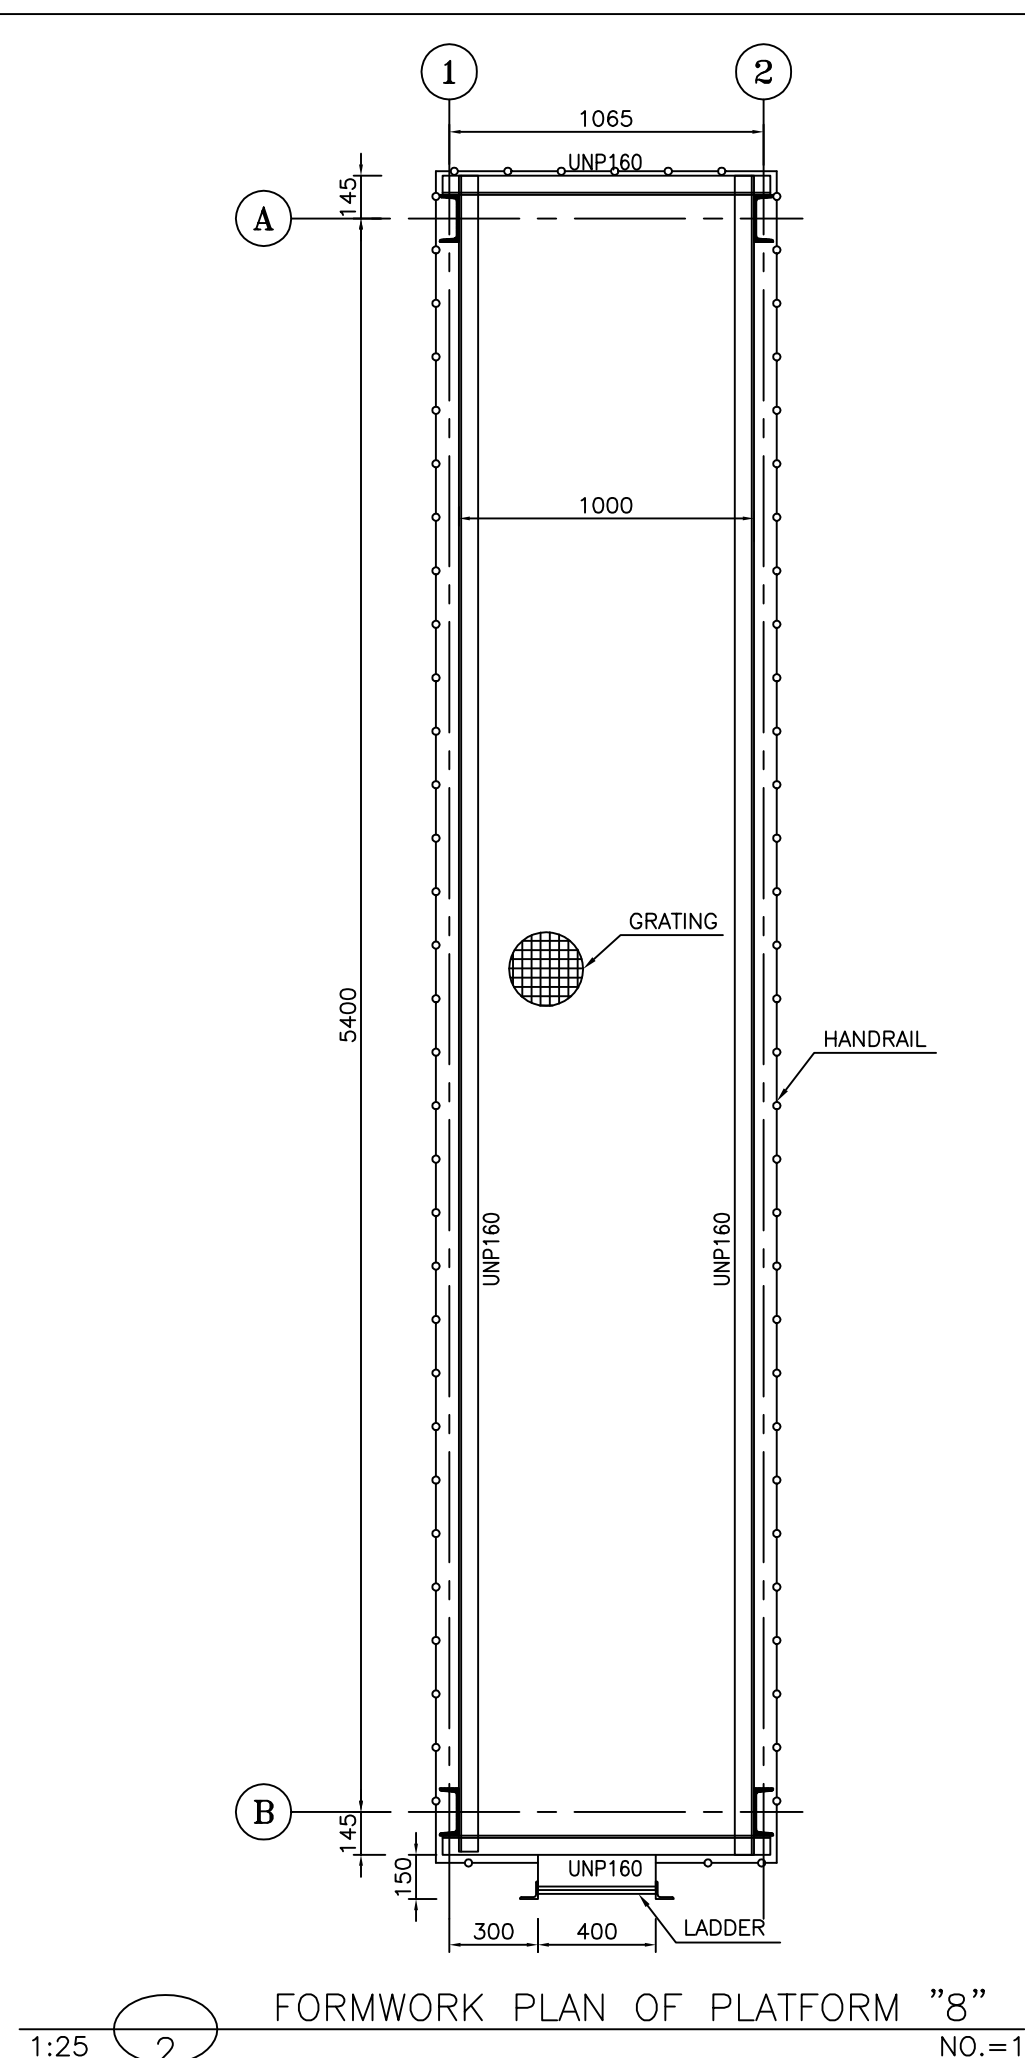[illegible]