
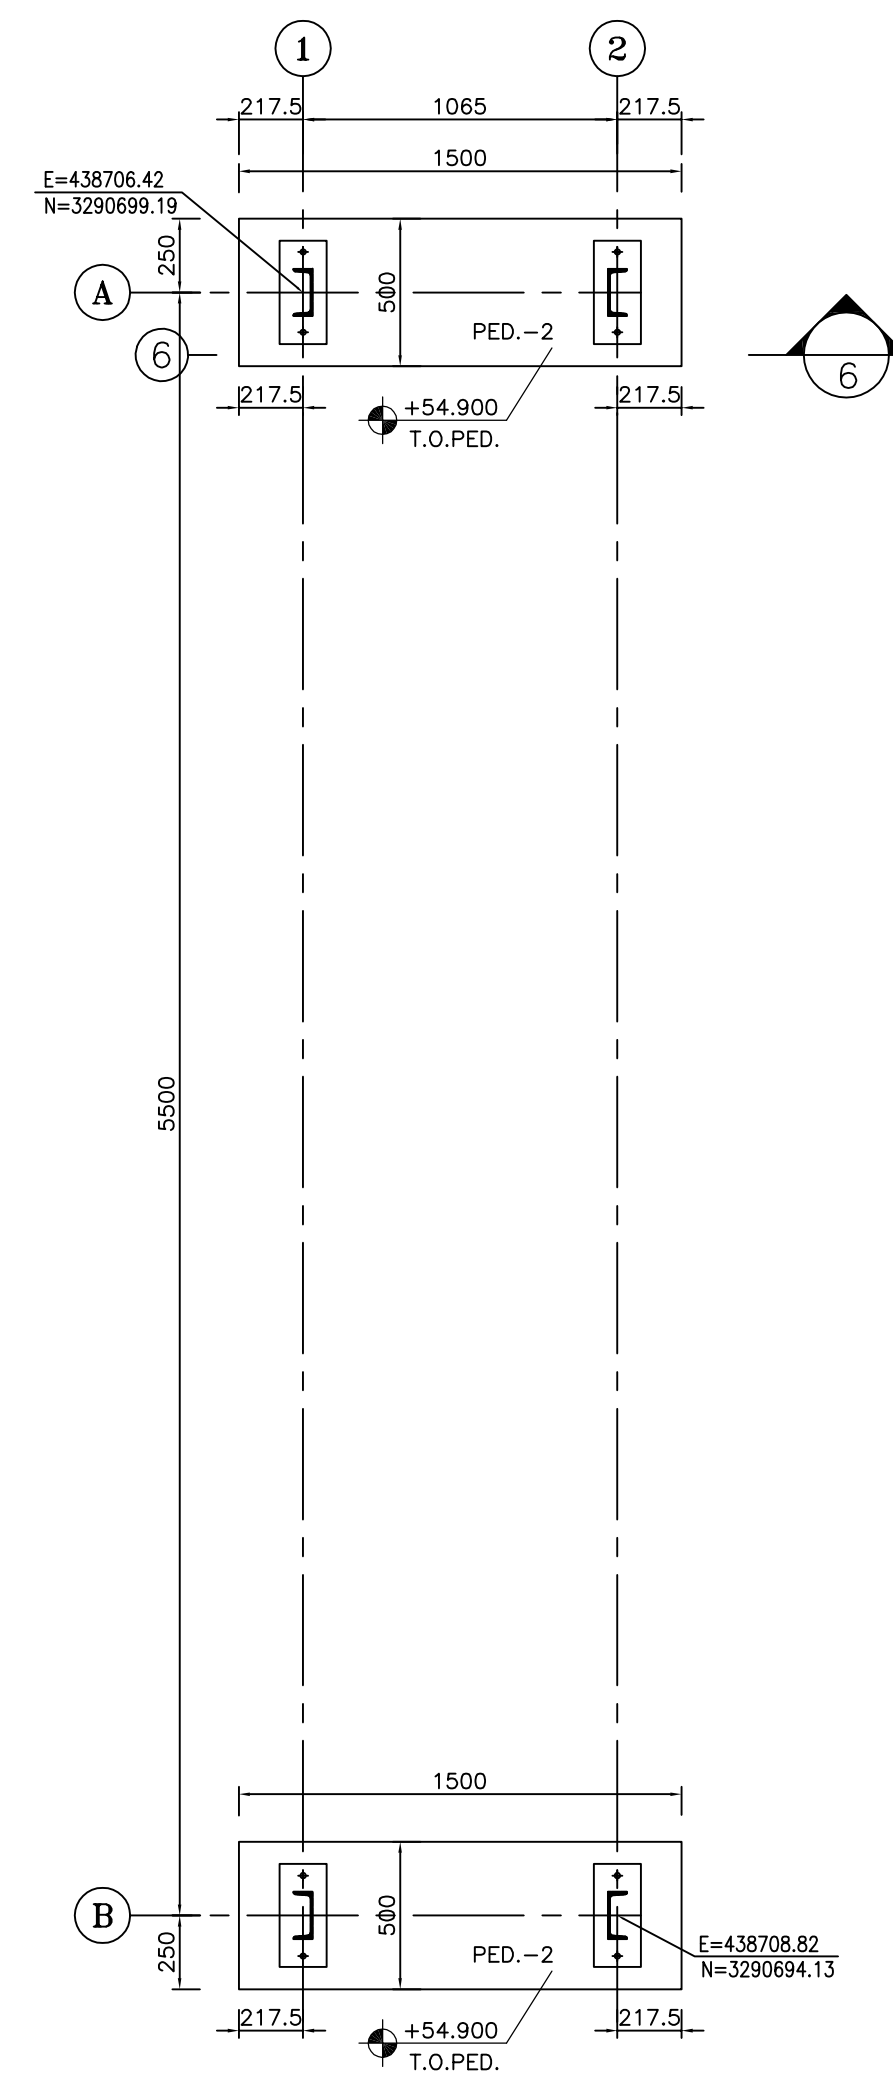
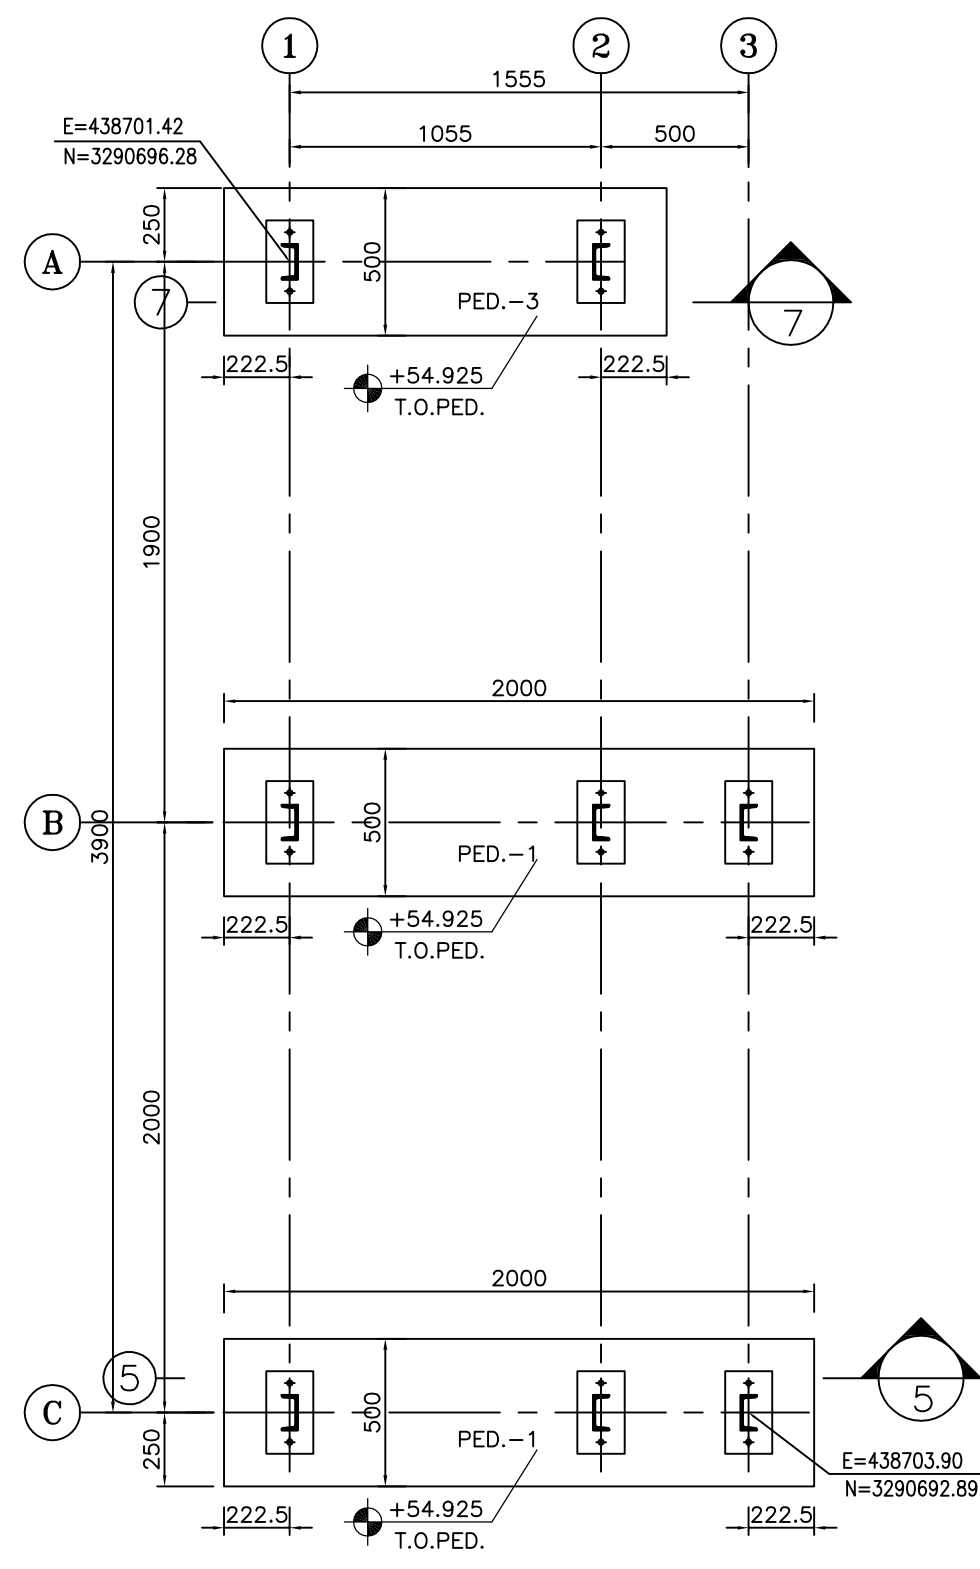
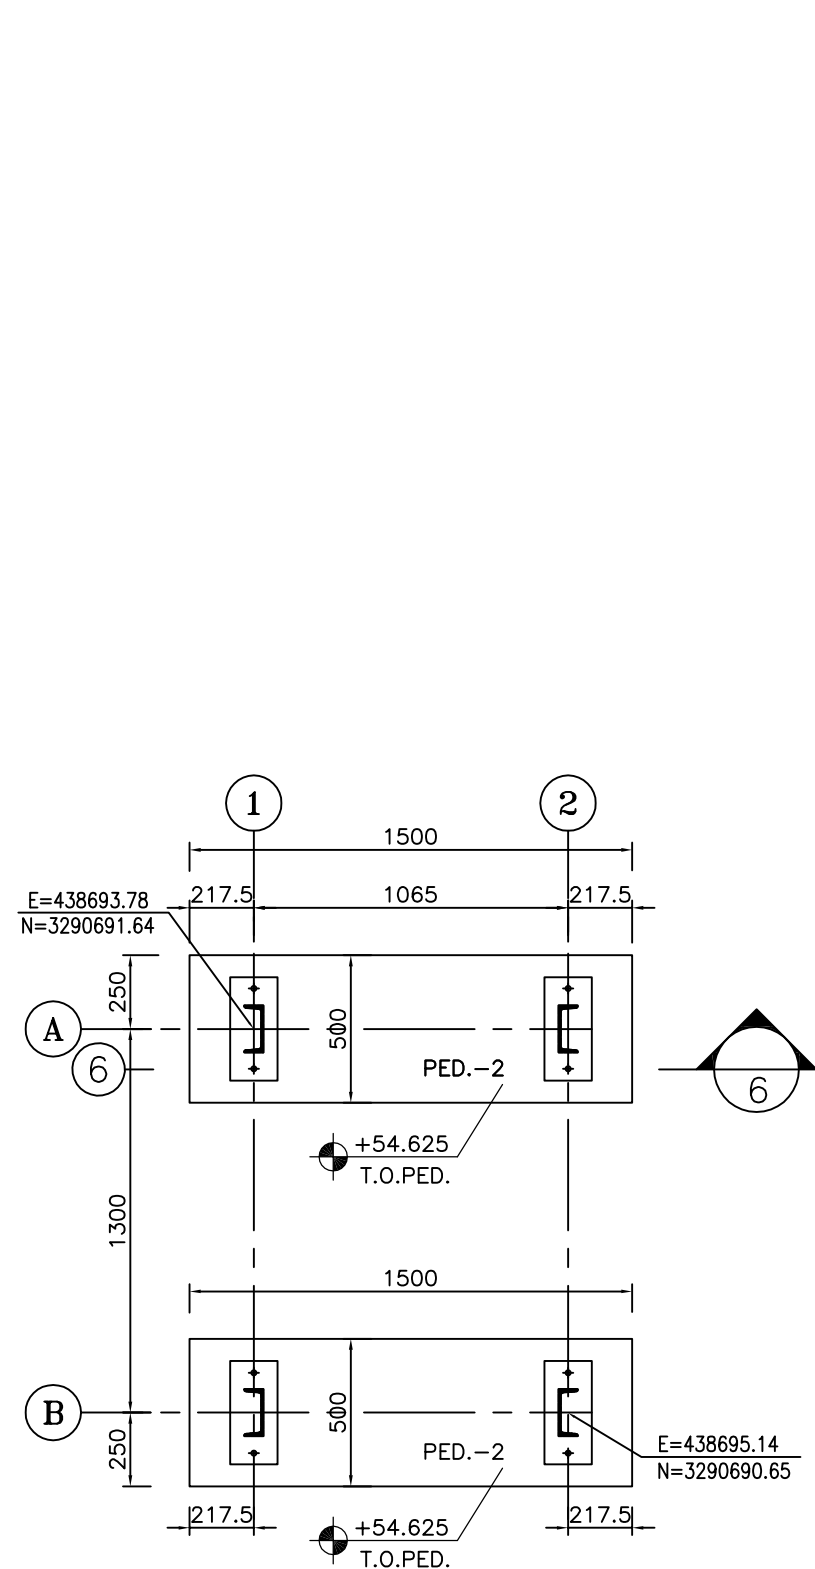


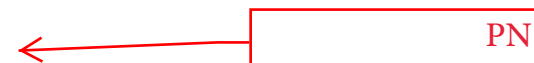


H.P.P. LEVEL : $\pm 0.00 = +55.00$

LEGEND

REFERENCE DRAWING	DRG. No.
GENERAL NOTES - STEEL STRUCTURES	BK-GNRL-PEDCO-00-ST-DW-0011
SPECIFICATION FOR ERECTION OF STEEL STRUCTURES	BK-GNRL-PEDCO-000-ST-SP-0003
SPECIFICATION FOR FABRICATION OF STEEL STRUCTURES	BK-GNRL-PEDCO-000-ST-SP-0005
STANDARD DRAWING FOR OPERATING PLATFORM	BK-GNRL-PEDCO-000-ST-DW-0005
GENERAL NOTES-REINFORCEMENT CONCRETE STRUCTURES	BK-GNRL-PEDCO-000-ST-DW-0012
STANDARD DRAWING FOR ANCHOR BOLT	BK-GNRL-PEDCO-000-ST-DW-0002

KEY PLAN

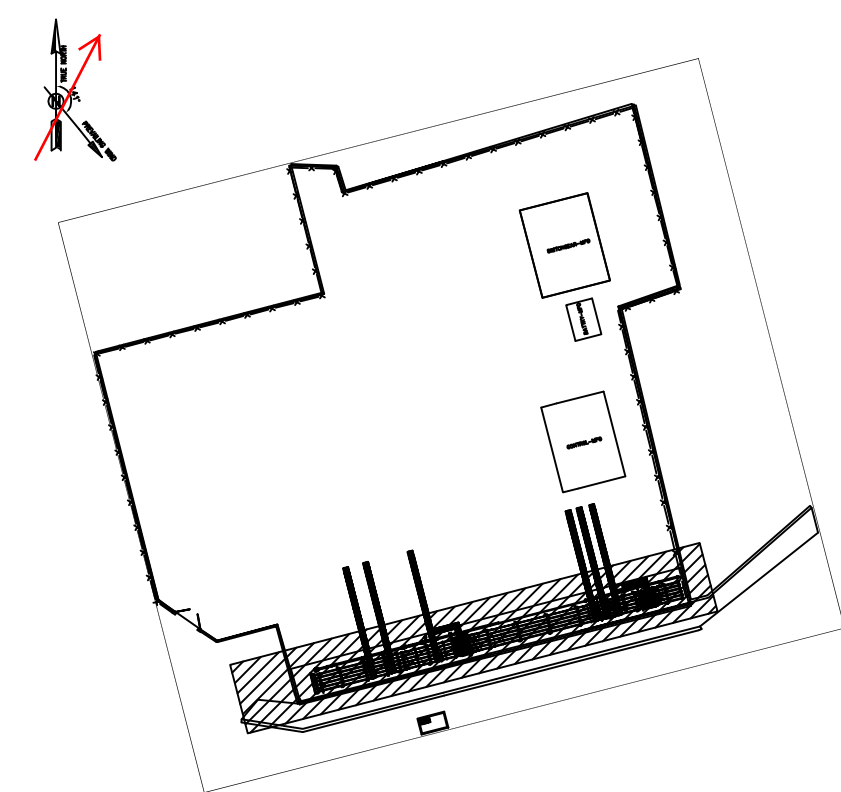


1:25  FOUNDATION FORMWORK PLAN
NO.=1 PLATFORM TYPE 1

1:25 FOUNDATION FORMWORK PLAN
NO.=1 PLATFORM TYPE 2


1:25 3 FOUNDATION FORMWORK PLAN
NO.=1 PLATFORM TYPE 3

1:25  FOUNDATION FORMWORK PLAN
NO.=1 PLATFORM TYPE 4


درمدرک اصلاح شده ، مشخصات اضافه گردید

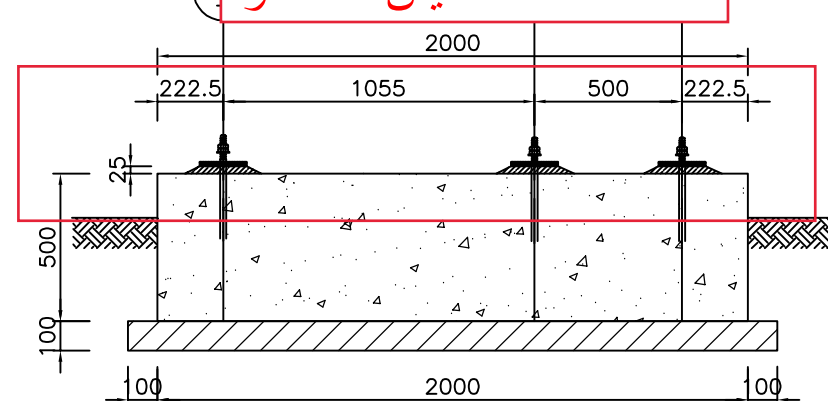


1:25 5 TYP. SECTION OF PD.1 FORMWORK

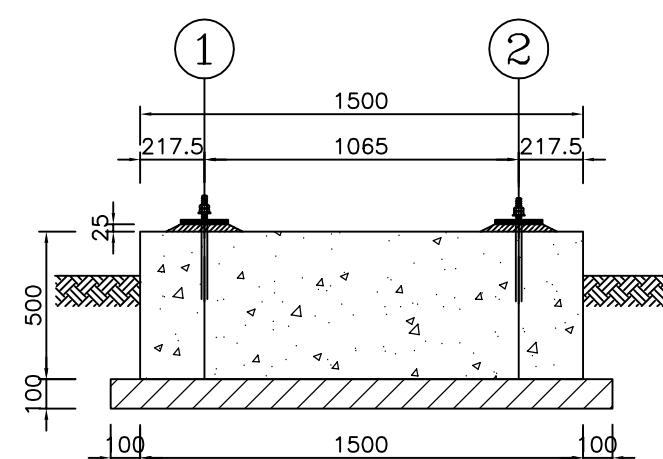


1:25  TYP. SECTION OF PD.2
FORMWORK

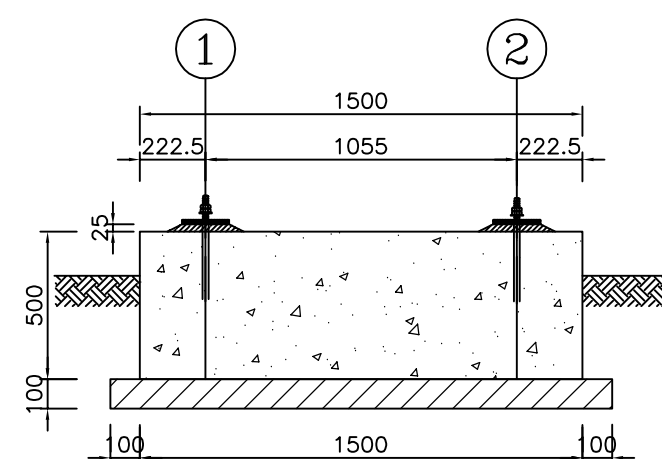


1:25  TYP. SECTION OF PD.3
7 FORMWORK

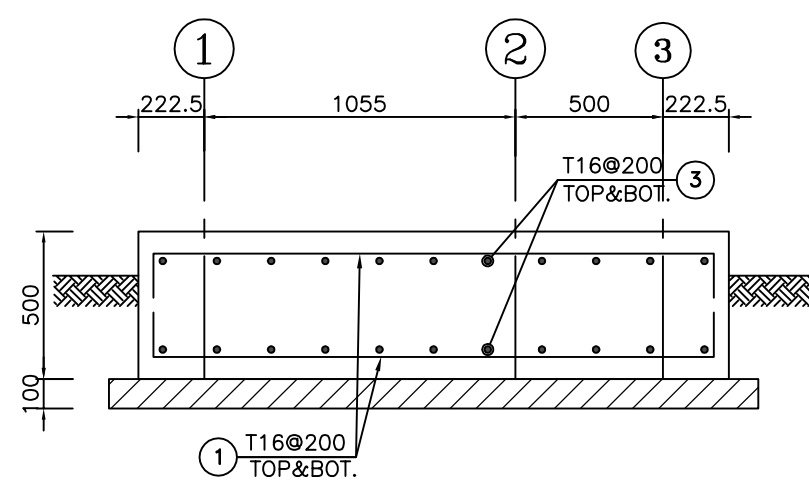

1:25  TYP. SECTION OF PD.1
REINFORCEMENT

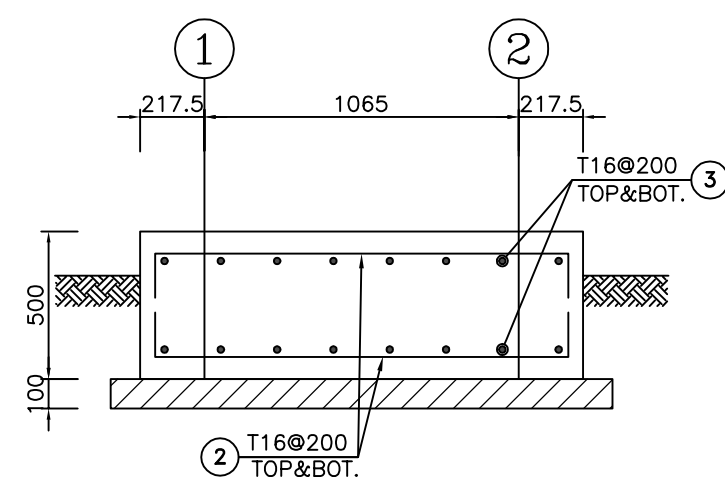

1:25 9 TYP. SECTION OF PD.2
REINFORCEMENT

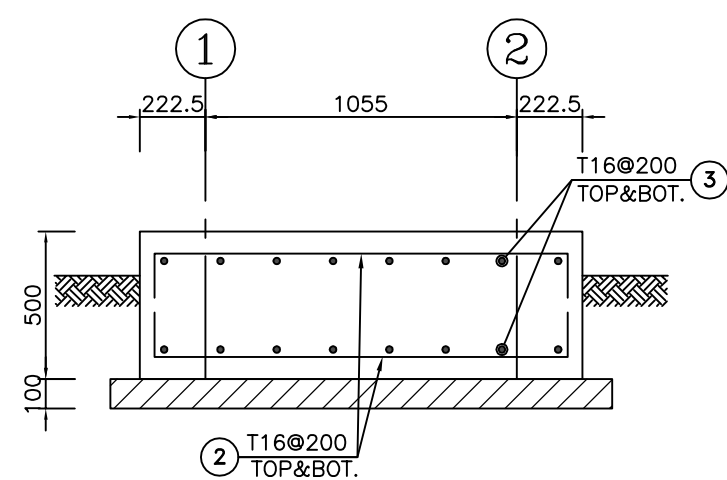

1:25 TYP. SECTION OF PD.2
10 REINFORCEMENT

D01

[illegible]

