

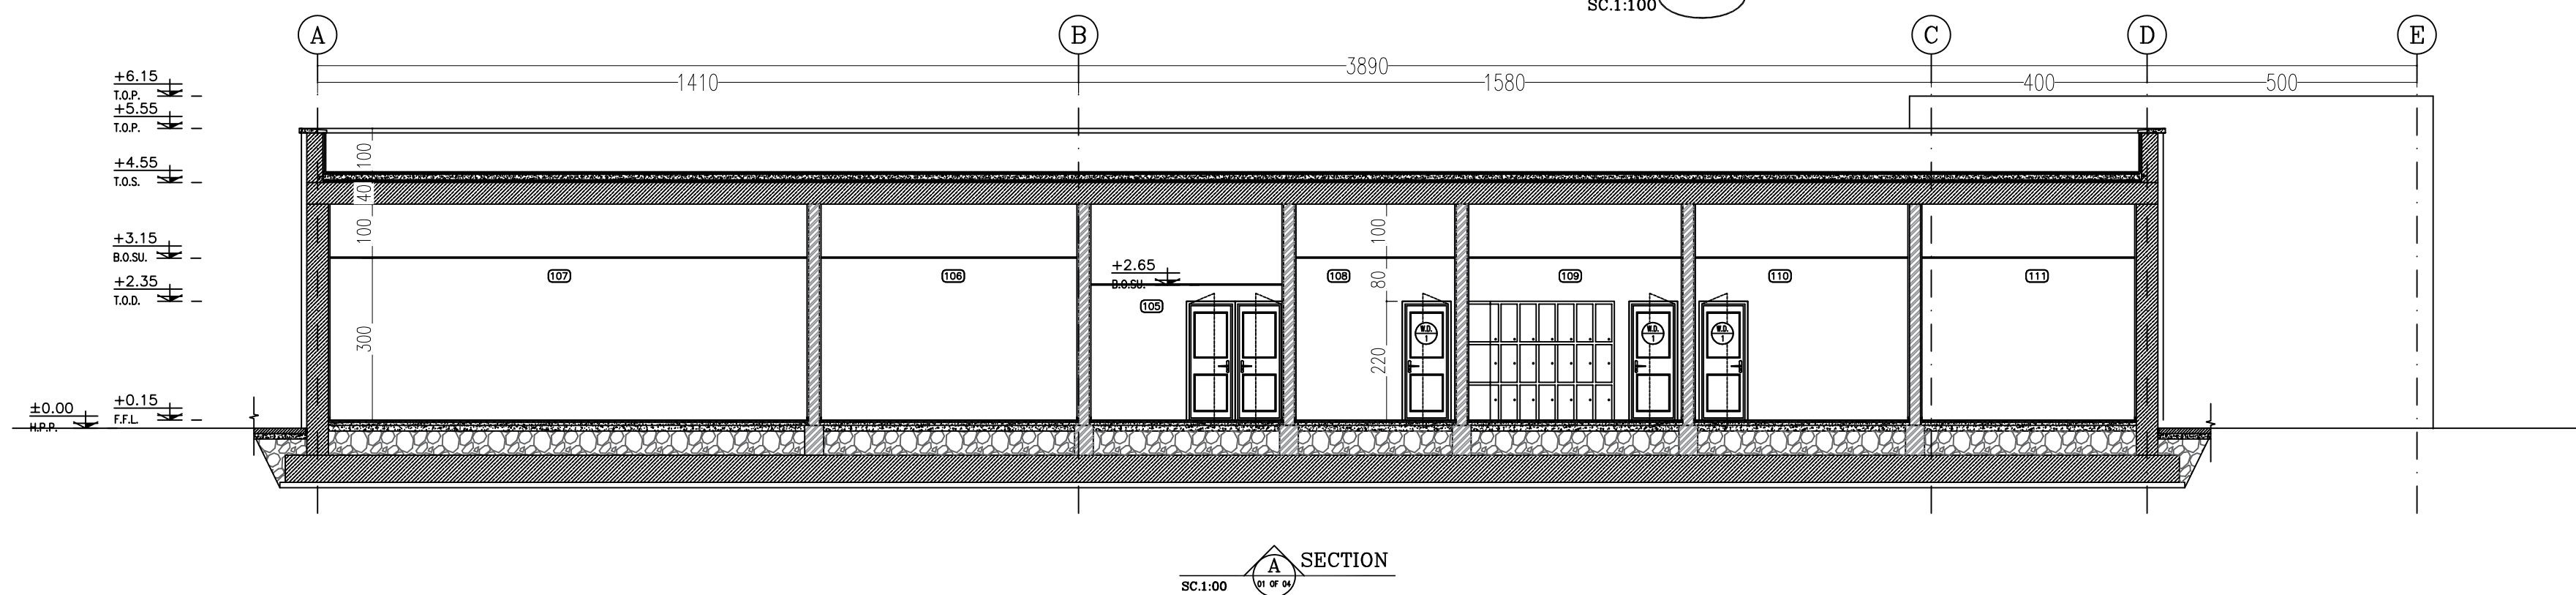


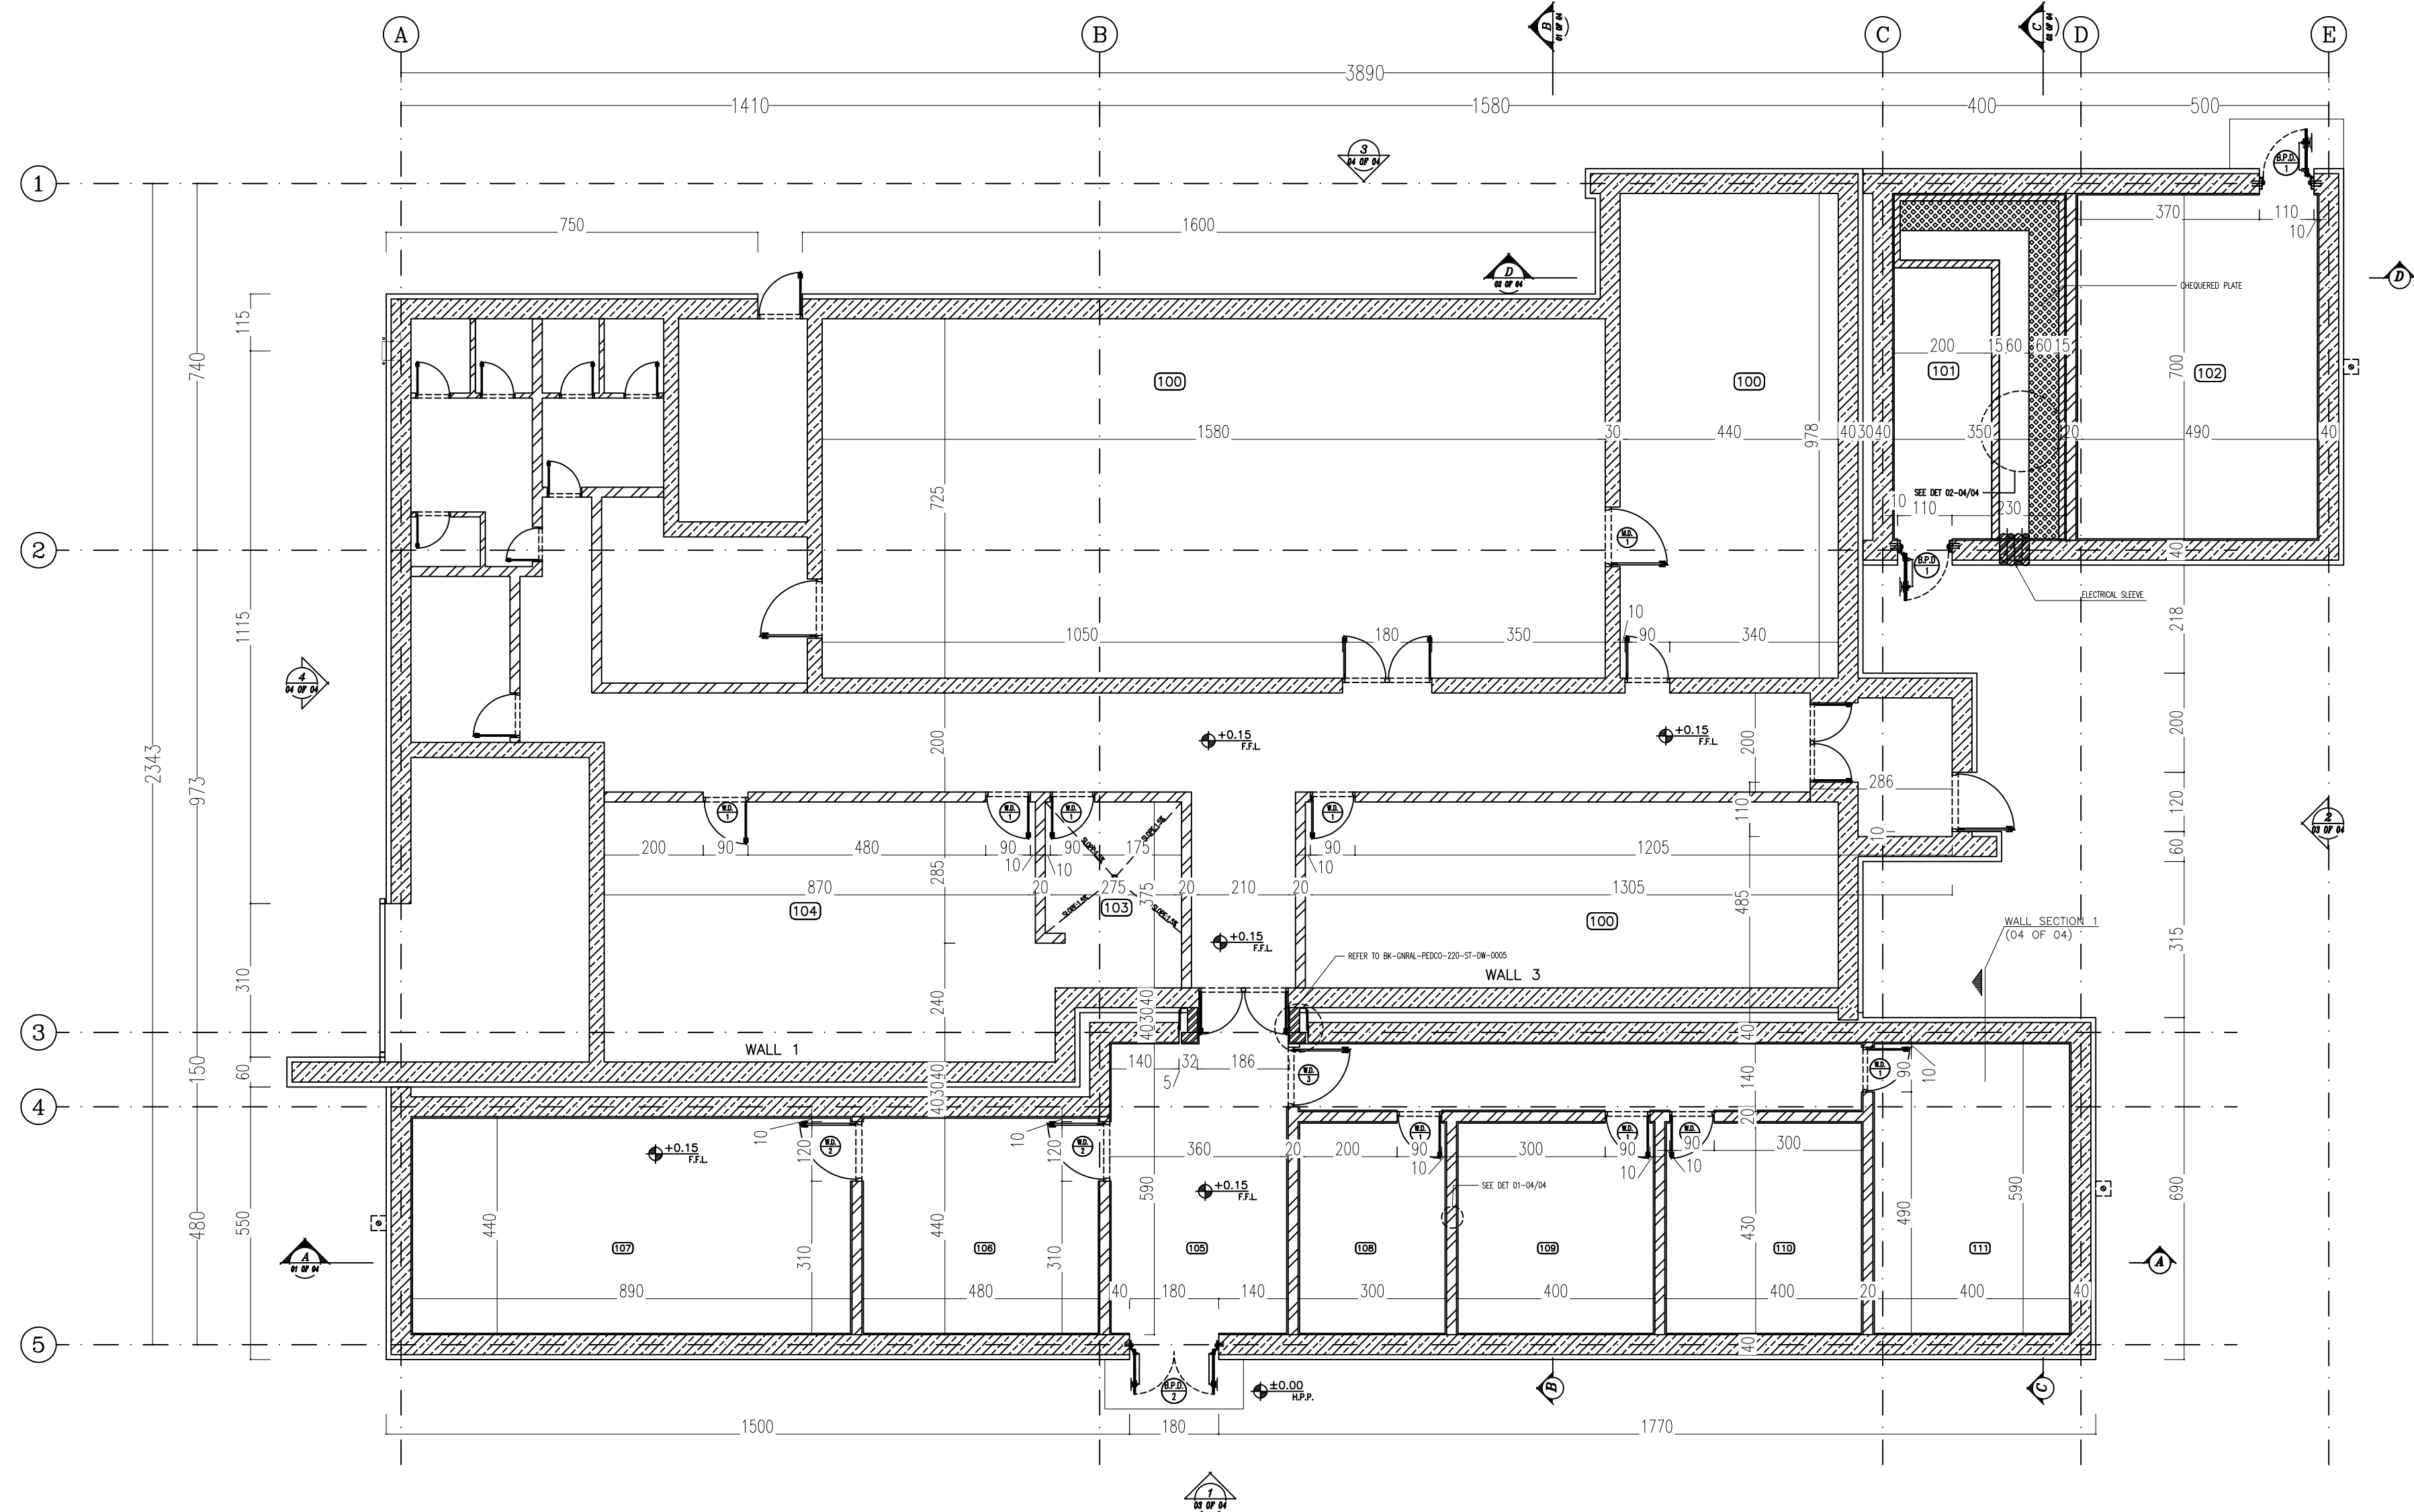

SC.1:00  SECTION

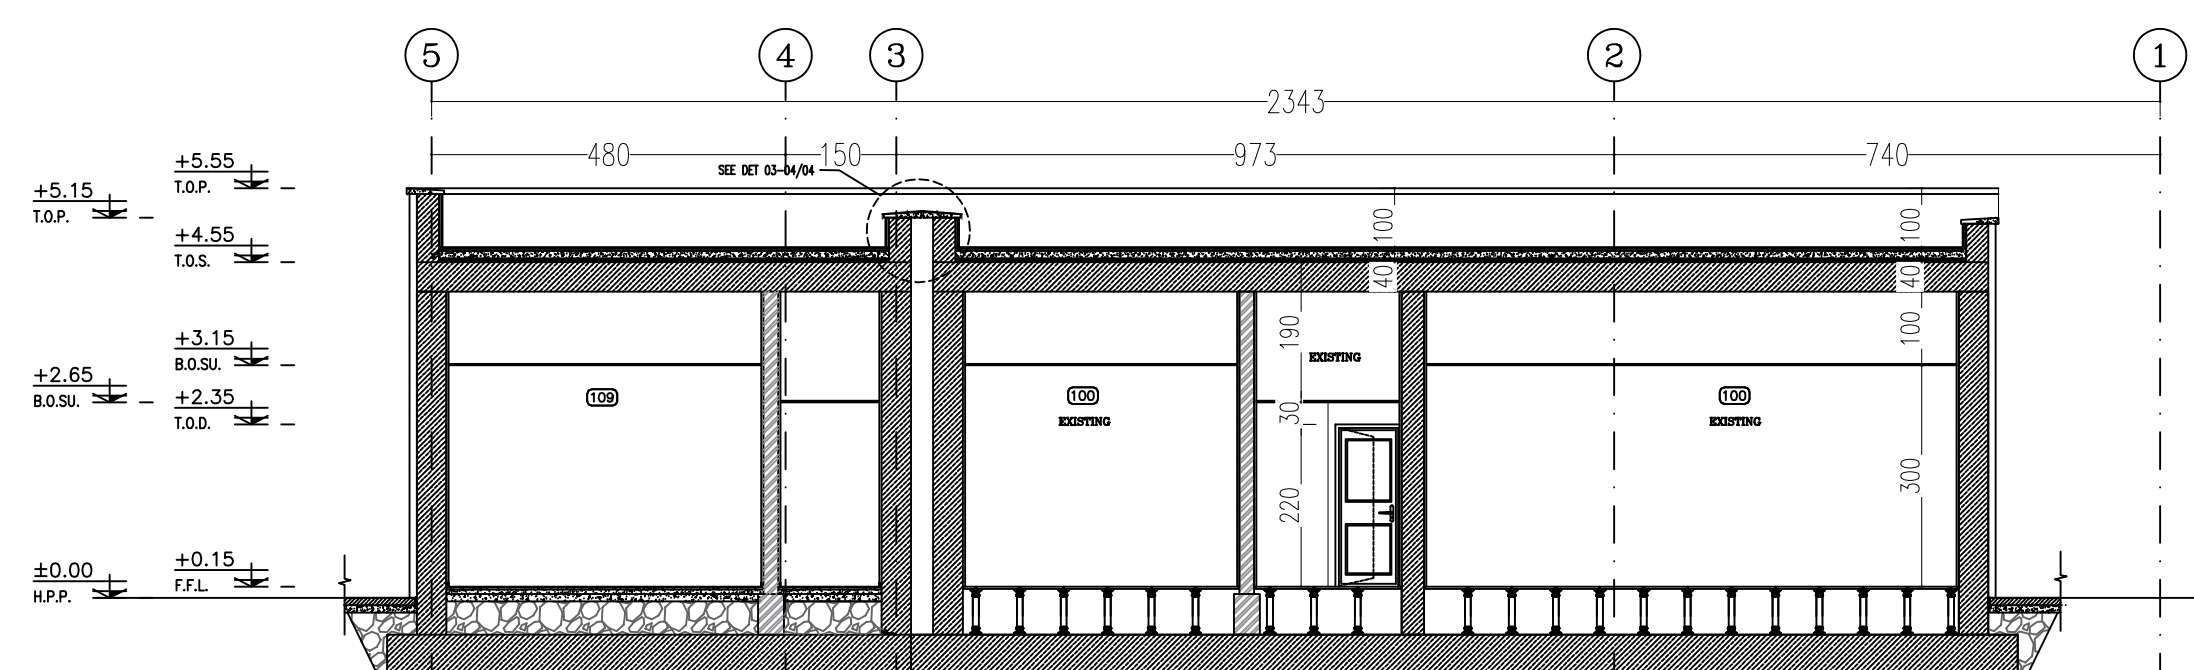


SC.1.00 SECTION



	BRICK WORK
	REINFORCED CONCRETE

100	CONTROL ROOM
101	UPS
102	BATTERY ROOM
103	PANTRY
104	DINING ROOM
105	ENTRANCE
106	MANAGEMENT ROOM
107	CONFERENCE ROOM
108	ARCHIVE
109	LOCKER
110	PRAYER ROOM
111	STORE

REFERENCE DRAWING	DRG. No.
STANDARD DRAWING FOR ARCHITECTURAL DETAILS	BK-GNRL-PEDCO-000-AR-DW-0001
SITE SEWAGEAGE SYSTEM LAYOUT & DETAILS	BK-GCS-PEDCO-120-CV-PY-0001
CABLE TRENCH AND DUCT BANK LAYOUT	BK-GCS-PEDCO-120-CV-PY-0002
ROAD, PAVING AND PLANT PINSI GRADING LAYOUT & SECTIONS	BK-GCS-PEDCO-120-CV-PY-0005
ELECTRICAL CABLE ROUTE & SECTION LAYOUT FOR BUILDING & SHELTER	BK-GCS-PEDCO-120-EL-PY-0006
FOUNDATION DRAWING FOR EXTENSION OF CONTROL BUILDING	BK-GNRL-PEDCO-220-ST-DW-0004
STRUCTURAL DRAWING FOR EXTENSION OF CONTROL BUILDING	BK-GNRL-PEDCO-220-ST-DW-0005
STANDARD DETAILS FOR LADDER & SAFETY CAGE	BK-GNRL-PEDCO-220-ST-DW-0009

KEY PLAN

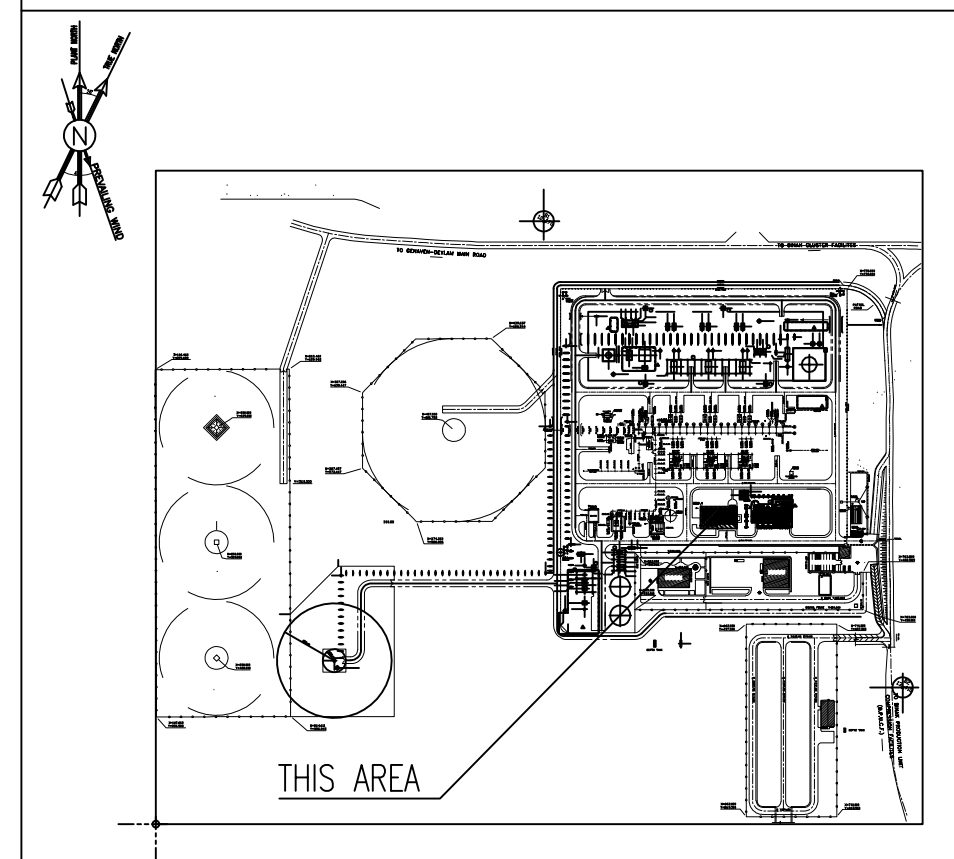[illegible]

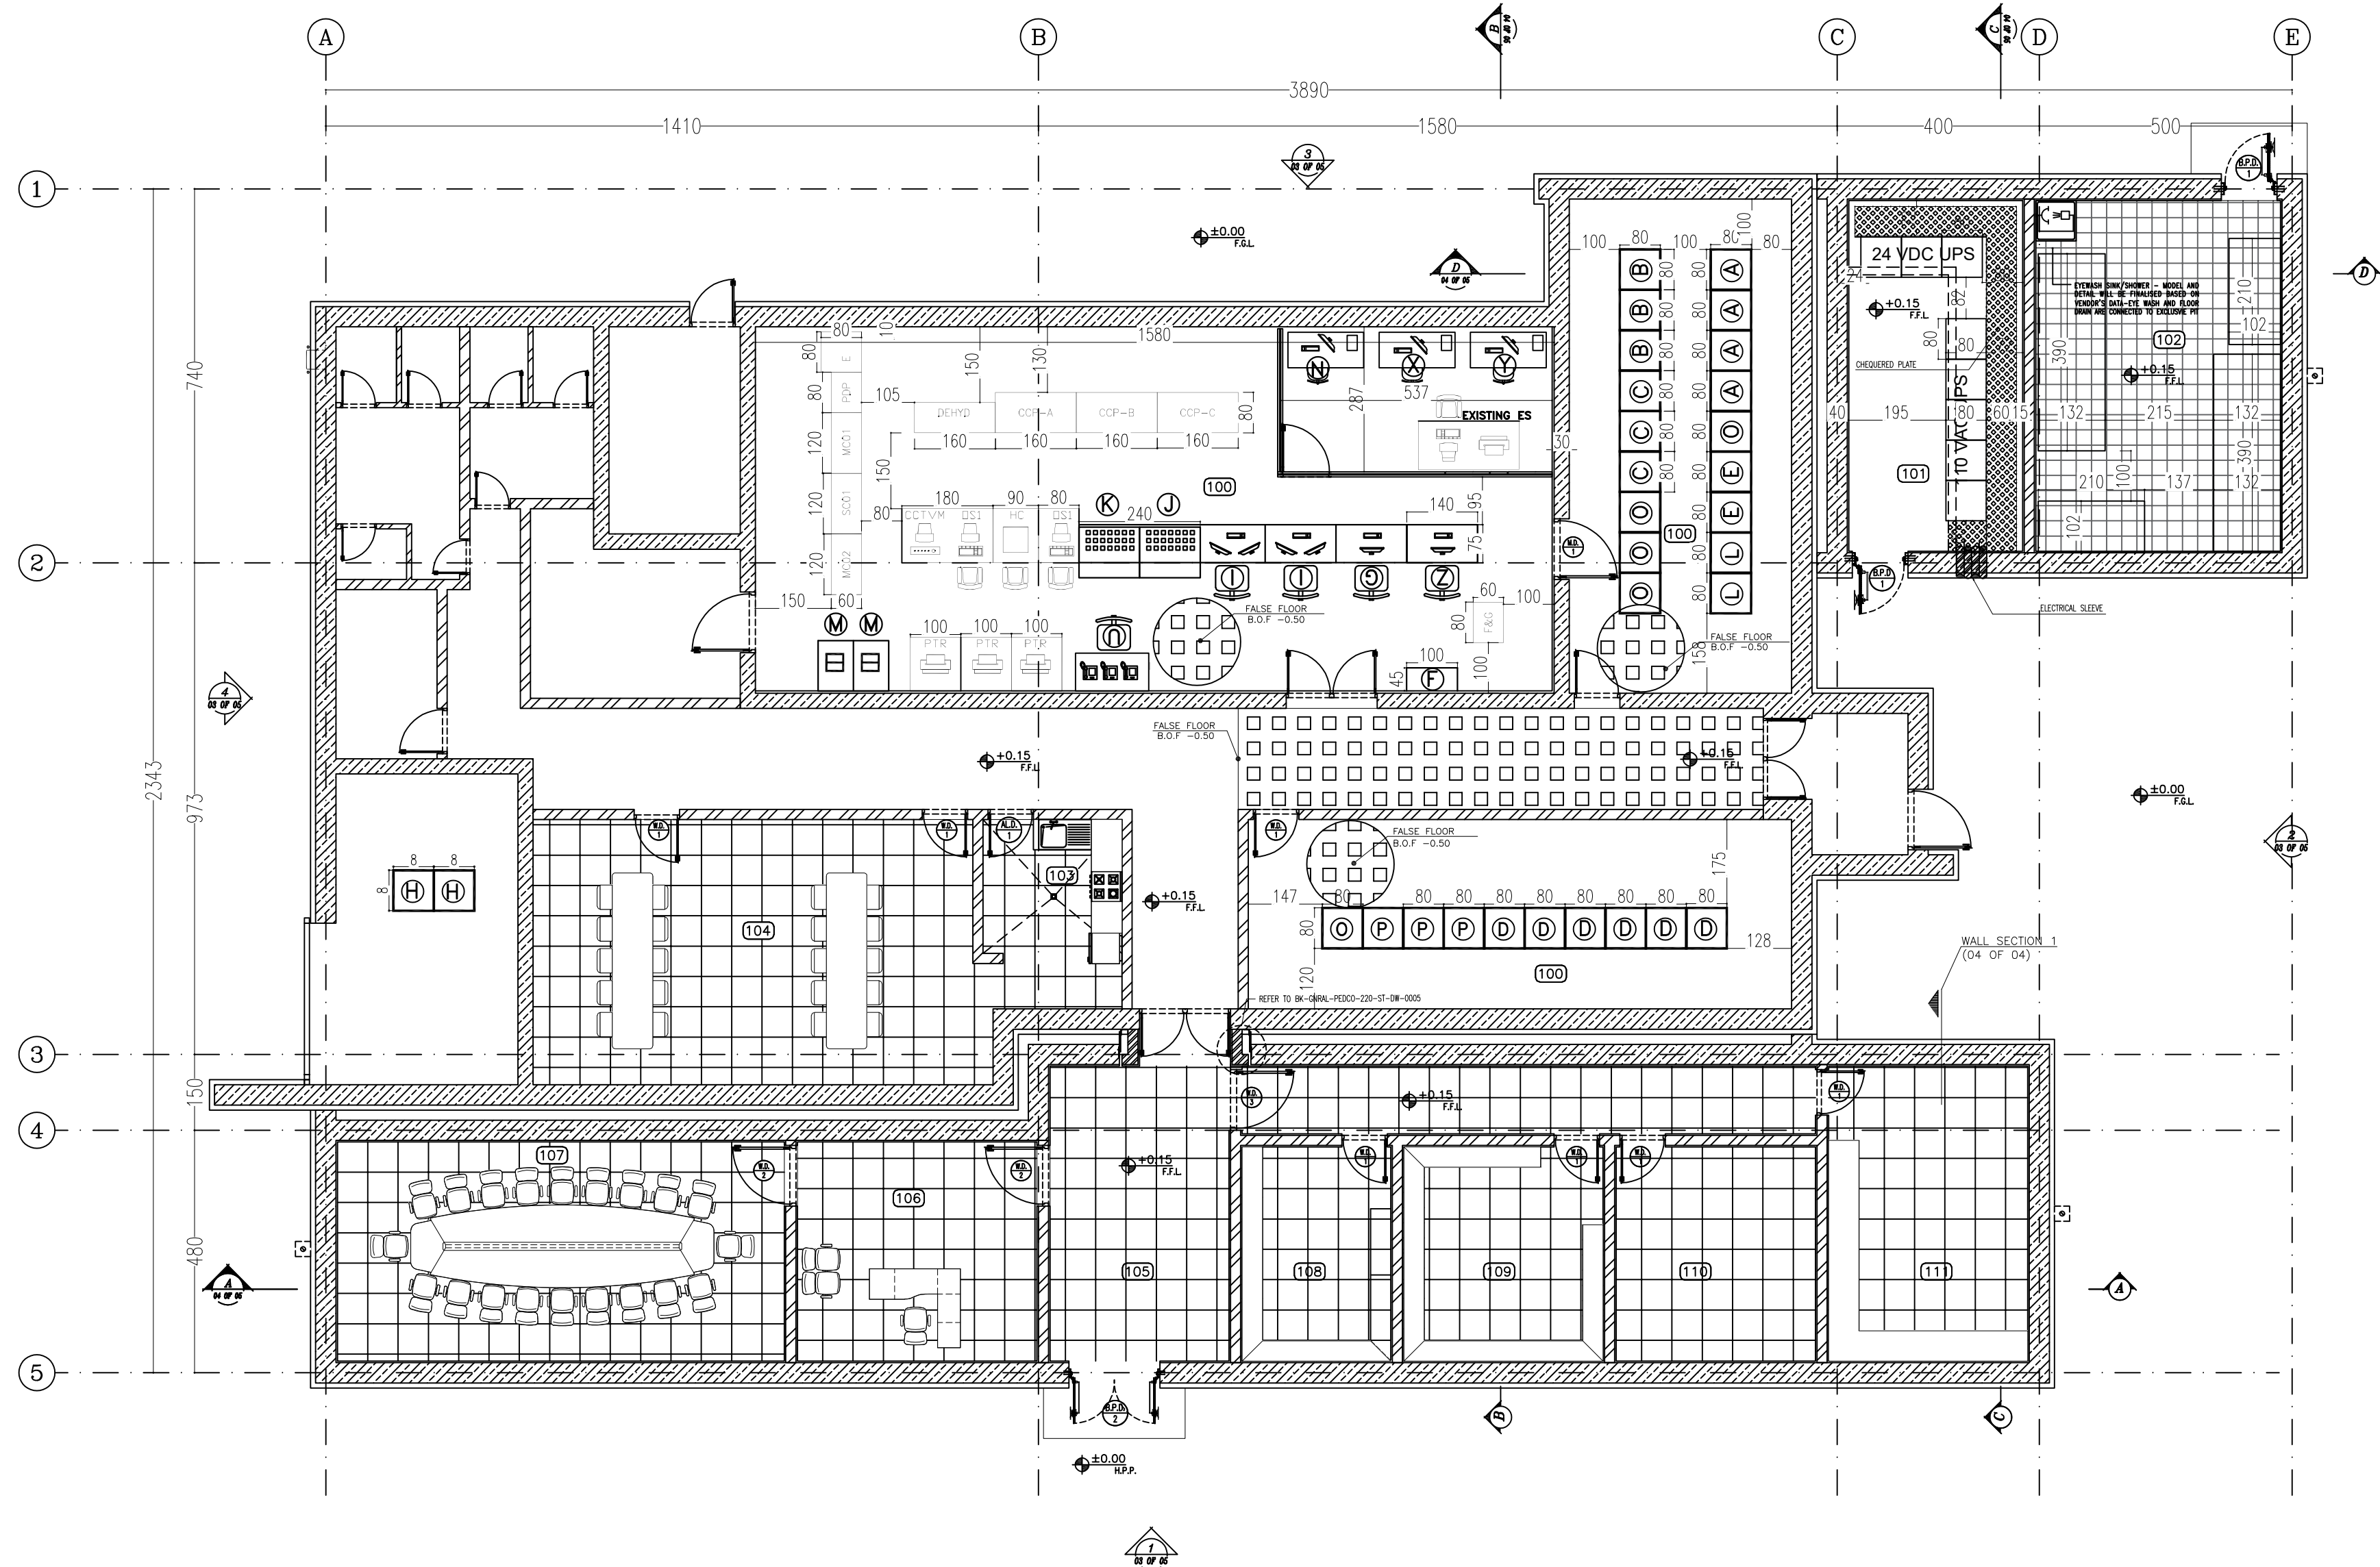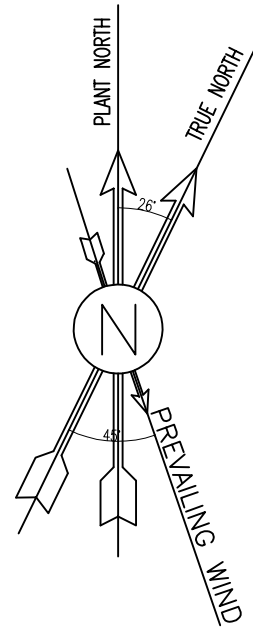


100	CONTROL ROOM
101	UPS
102	BATTERY ROOM
103	PANTRY
104	DINING ROOM
105	ENTRANCE
106	MANAGEMENT ROOM
107	CONFERENCE ROOM
108	ARCHIVE
109	LOCKER
110	PRAYER ROOM
111	STORE

- NOTES
1. ALL DIMENSIONS ARE IN MILLIMETER & ALL ELEVATIONS ARE IN METER.
 2. ALL DIMENSIONS AND ELEVATIONS SHALL BE CHECKED BY THE CONTRACTOR PRIOR TO CONSTRUCTION.
 3. CONTRACTOR SHALL COMPLY ALL ARCHITECTURAL, MECHANICAL, ELECTRICAL, PIPING AND STRUCTURAL DRAWINGS AND IN CASE OF ANY CONFLICTS OR DISCREPANCY, INFORM THE ENGINEER.
 4. ALL MATERIALS ARE SELECTED FROM THE HIGHEST QUALITY AND MUST BE APPROVED BY THE CLIENT.
 5. ALL OPENINGS FOR PIPING, CABLEING AND HVAC OPENINGS SHALL BE CONSIDERED AS PER RELATED DRAWINGS BEFORE CONSTRUCTION.
 6. FINISH GRADING LEVEL (F.G.L.) : ± 0.00 (LOCAL) = 99.80


- LEGEND
- F.F.L. FINISHED FLOOR LEVEL
T.O.W.A. TOP OF WALKWAY
T.O.P. TOP OF PARAPET
T.O.S. TOP OF SLAB
T.O.D. TOP OF DOOR
T.O.W. TOP OF WINDOW
B.O.W. BOTTOM OF WINDOW
T.O.C. TOP OF CAGE
B.O.C. BOTTOM OF CAGE
B.O.F. BOTTOM OF FALSE FLOOR
B.O.SU. BOTTOM OF SUSPENDED
B.O.S. BOTTOM OF SLEEVE
H.P.G. HIGH POINT GRAVEL

- BRICK WORK
REINFORCED CONCRETE
FALSE FLOOR
STONE
ANTI-ACID CERAMIC TILE



REFERENCE DRAWING	DRG. No.
STANDARD DRAWING FOR ARCHITECTURAL DETAILS	BK-GNRL-PEDCO-000-AR-DW-0001
SITE SEWAGE SYSTEM LAYOUT & DETAILS	BK-GCS-PEDCO-120-CV-PY-0001
CABLE TRENCH AND DUCT BANK LAYOUT	BK-GCS-PEDCO-120-CV-PY-0002
ROAD, PAVING AND PLANT FINISH GRADING LAYOUT & SECTIONS	BK-GCS-PEDCO-120-CV-PY-0005
ELECTRICAL CABLE ROUTE & SECTION LAYOUT FOR BUILDING & SHED	BK-GCS-PEDCO-120-EL-PY-0006
FOUNDATION DRAWING FOR EXTENSION OF CONTROL BUILDING	BK-GNRL-PEDCO-220-ST-DW-0004
STRUCTURAL DRAWING FOR EXTENSION OF CONTROL BUILDING	BK-GNRL-PEDCO-220-ST-DW-0005
STANDARD DETAILS FOR LADDER & SAFETY CAGE	BK-GNRL-PEDCO-000-ST-DW-0009

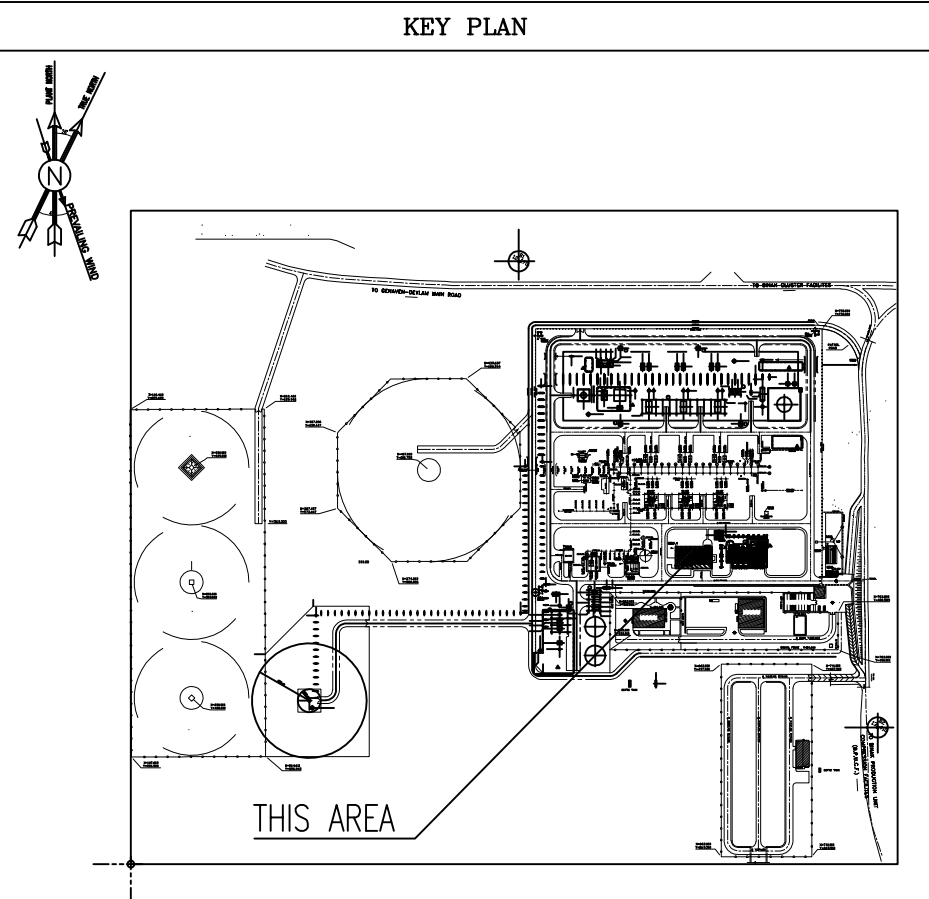

2 FURNITURE PLAN





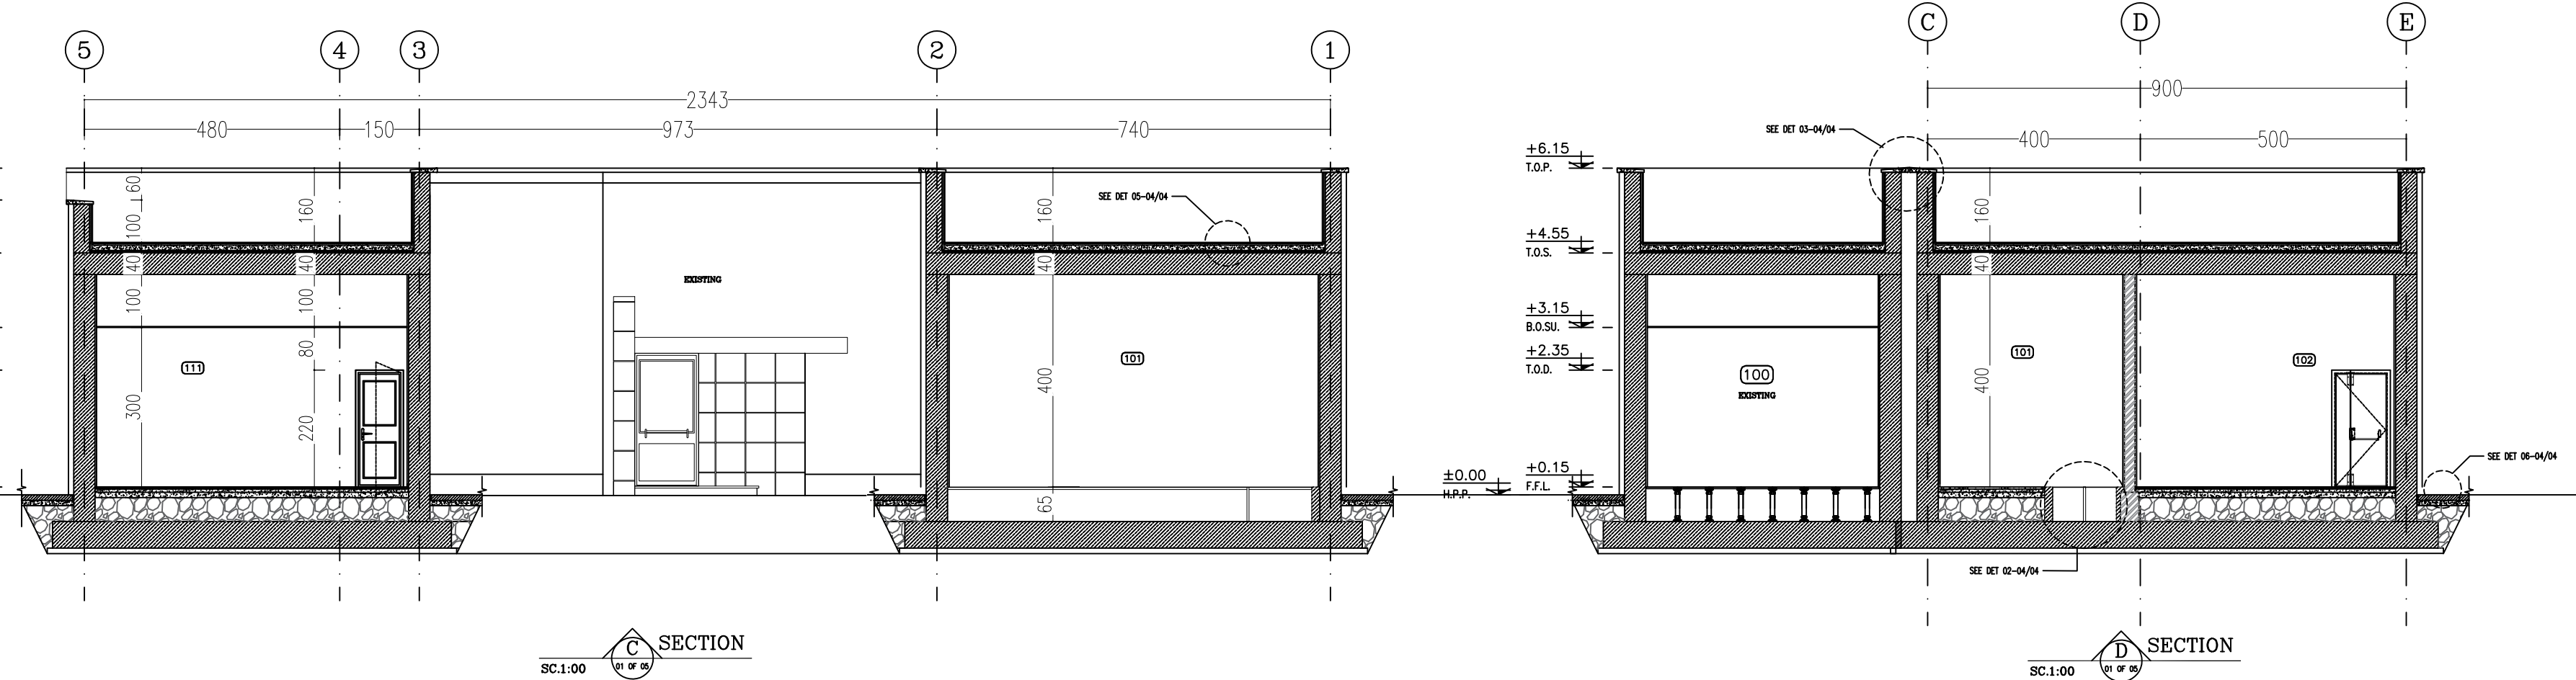


	</
--	--	----

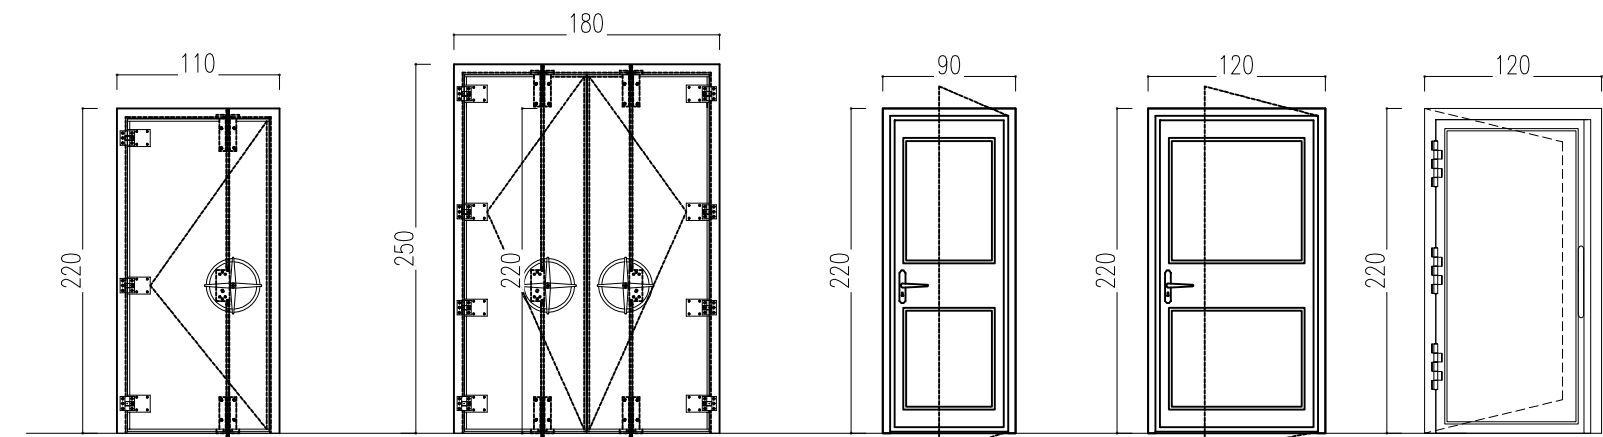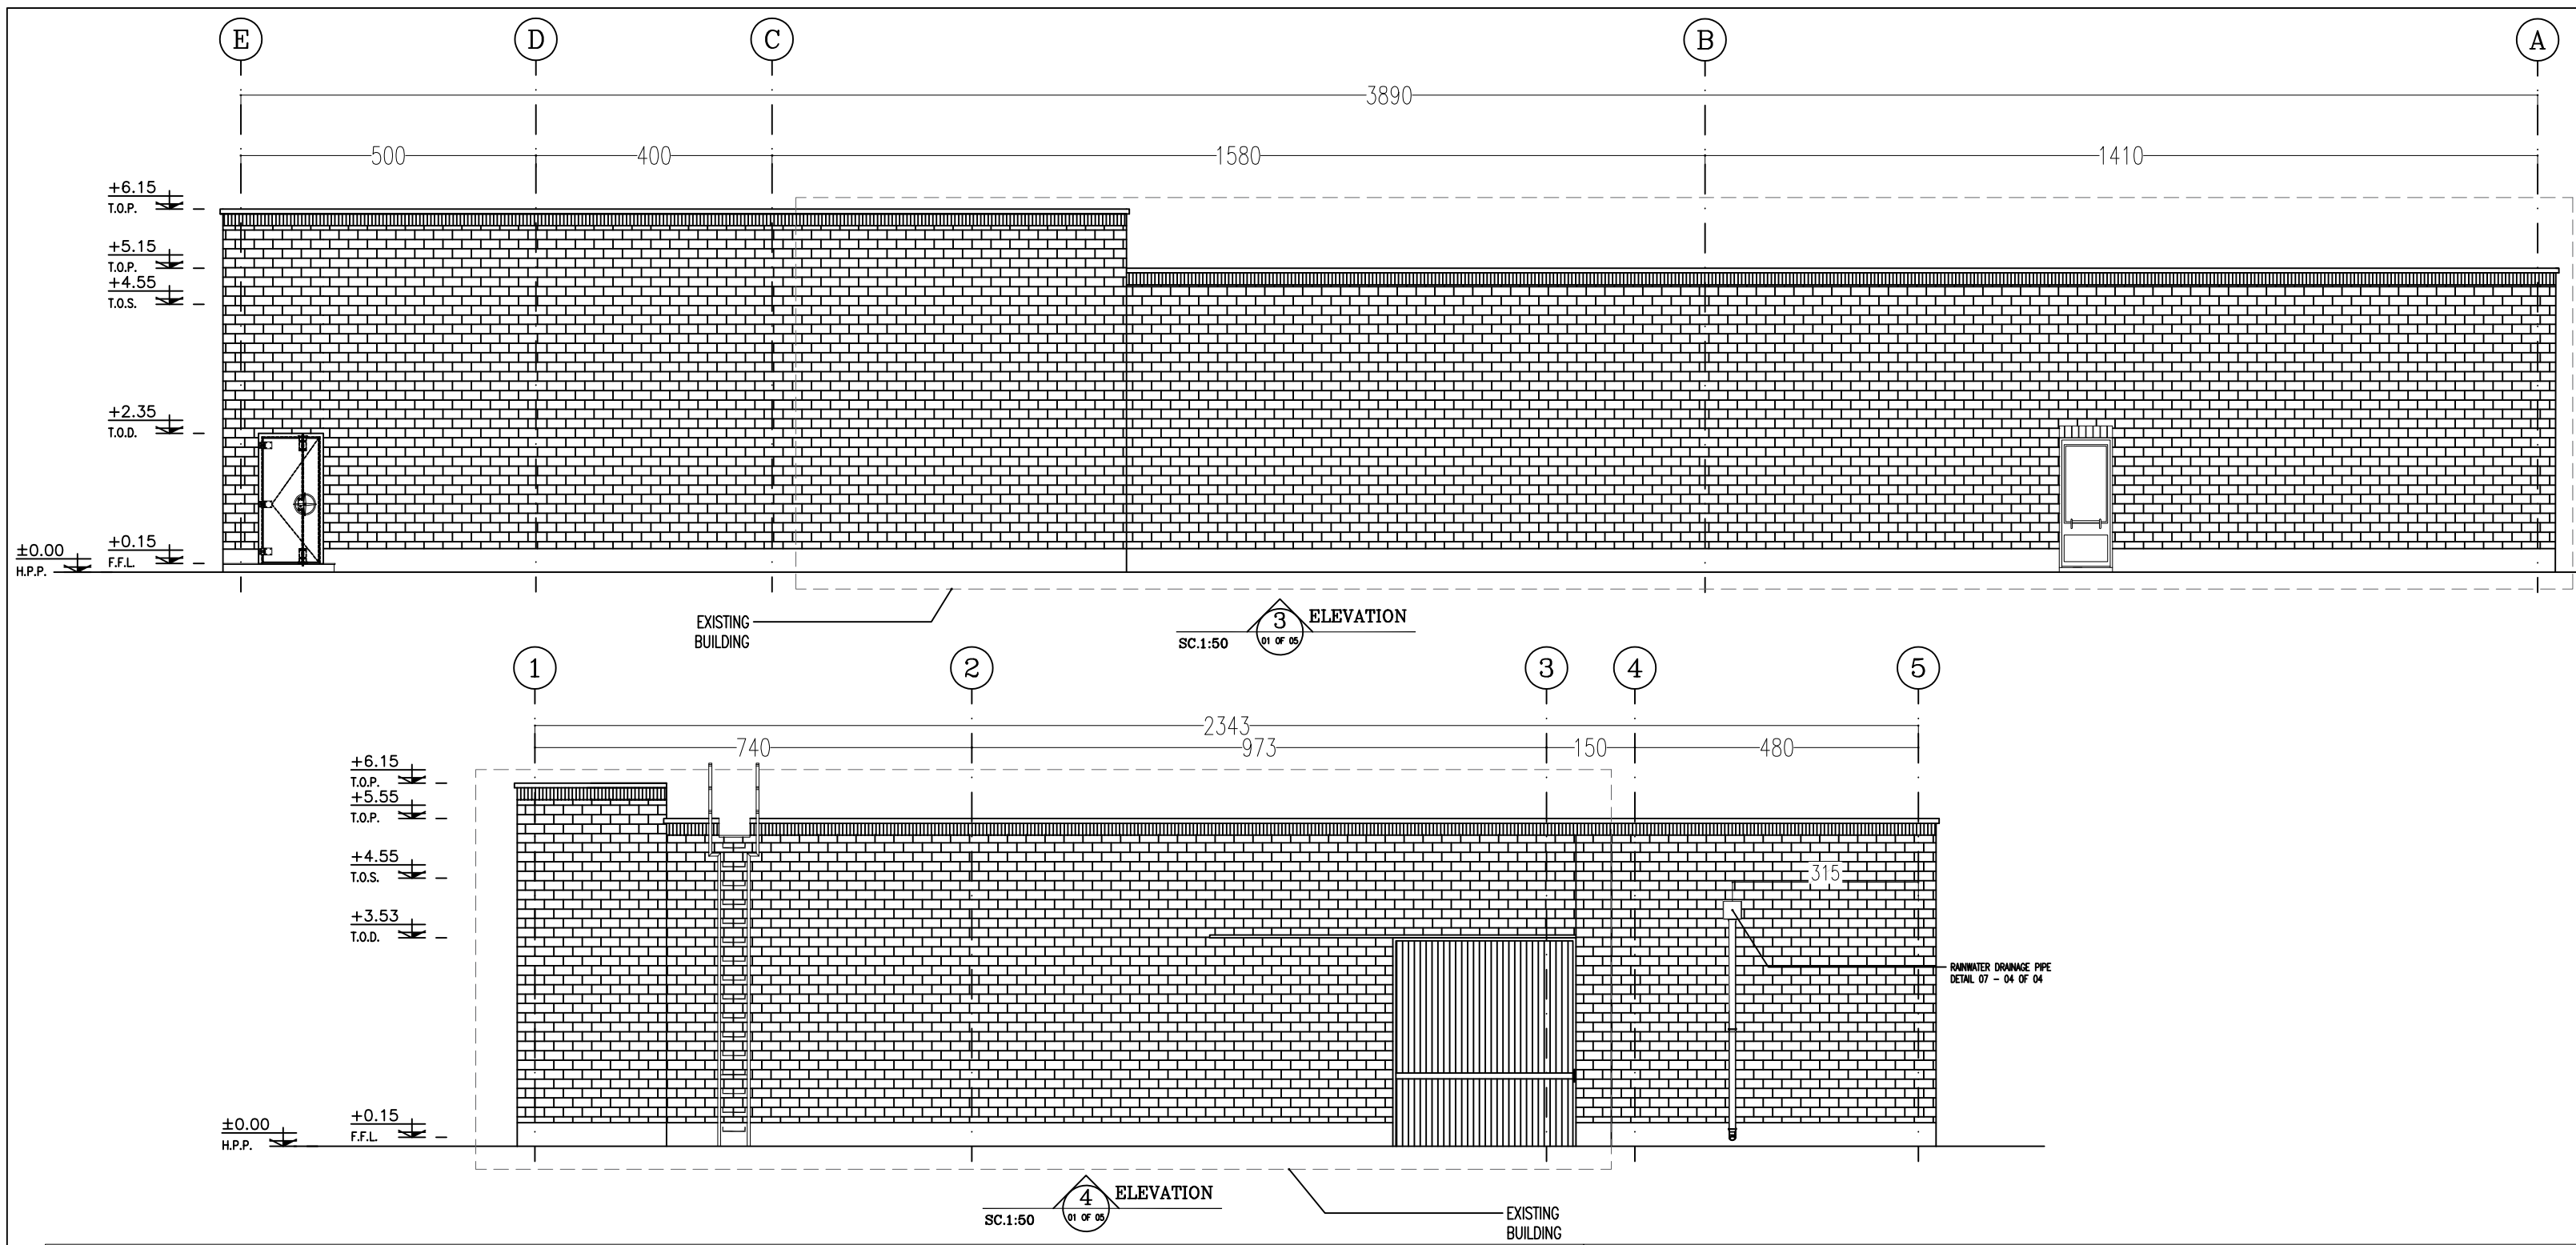

FINISHING SCHEDULE					
NO.	AREA	FLOOR	SKIRTING	WALL	CEILING
009	CONTROL ROOM	ANTI-STATIC TILE ON FALSE FLOOR	GRANITE STONE (H=30CM)	GYPHUM PLASTER ON 2 CM CEMENT PLASTER/ OIL PAINT FINISH	SUSPENDED CEILING ALUMINUM TYPE
010	UPS	CONCRETE	-	WHITE CEMENT PLASTER	EXPOSED CONCRETE
011	BATTERY ROOM	ANTI-ACID/CHEMICAL CERAMIC TILE	-	ANTI-ACID/CHEMICAL CERAMIC TILE H=200 CM	EXPOSED CONCRETE
012	PANTRY	CERAMIC TILE	-	GLAZED TILE	SUSPENDED CEILING ALUMINUM TYPE
013	DINING ROOM	STONE PAVING	STONE BASE (H=10CM)	GYPHUM PLASTER ON 2 CM CEMENT PLASTER/ OIL PAINT FINISH	SUSPENDED CEILING ALUMINUM TYPE
014	ENTRANCE	STONE PAVING	STONE BASE (H=10CM)	GYPHUM PLASTER ON 2 CM CEMENT PLASTER/ OIL PAINT FINISH	SUSPENDED CEILING ALUMINUM TYPE
015	MANAGEMENT ROOM	STONE PAVING	STONE BASE (H=10CM)	GYPHUM PLASTER ON 2 CM CEMENT PLASTER/ OIL PAINT FINISH	SUSPENDED CEILING ALUMINUM TYPE
016	CONFERENCE ROOM	STONE PAVING	STONE BASE (H=10CM)	GYPHUM PLASTER ON 2 CM CEMENT PLASTER/ OIL PAINT FINISH	SUSPENDED CEILING ALUMINUM TYPE
017	ARCHIVE	STONE PAVING	STONE BASE (H=10CM)	GYPHUM PLASTER ON 2 CM CEMENT PLASTER/ OIL PAINT FINISH	SUSPENDED CEILING ALUMINUM TYPE
018	LOCKER	STONE PAVING	STONE BASE (H=10CM)	GYPHUM PLASTER ON 2 CM CEMENT PLASTER/ OIL PAINT FINISH	SUSPENDED CEILING GYPHUM PLASTER TYPE/OIL PAINT FINISH
019	PRAYER ROOM	STONE PAVING	STONE BASE (H=10CM)	GYPHUM PLASTER ON 2 CM CEMENT PLASTER/ OIL PAINT FINISH	SUSPENDED CEILING GYPHUM PLASTER TYPE/OIL PAINT FINISH
020	STORE	STONE PAVING	STONE BASE (H=10CM)	GYPHUM PLASTER ON 2 CM CEMENT PLASTER/ OIL PAINT FINISH	SUSPENDED CEILING GYPHUM PLASTER TYPE/OIL PAINT FINISH
	ROOF	TERRAZZO TILE	STONE BASE (H=20)	WHITE CEMENT PLASTER	
	EXTERNAL WALL		STONE BASE (H=40CM)	BRICK WORK(FAIR FACE) STONE TILE	

4 FINISHING SCHEDULE

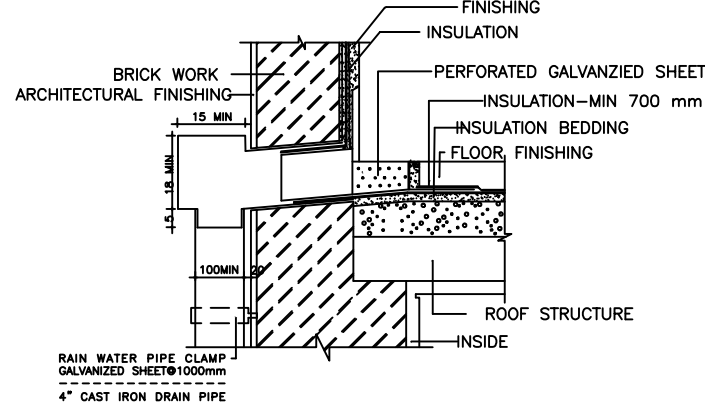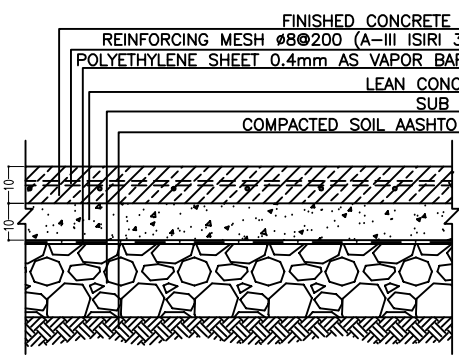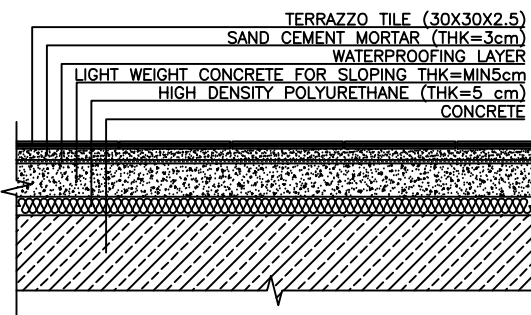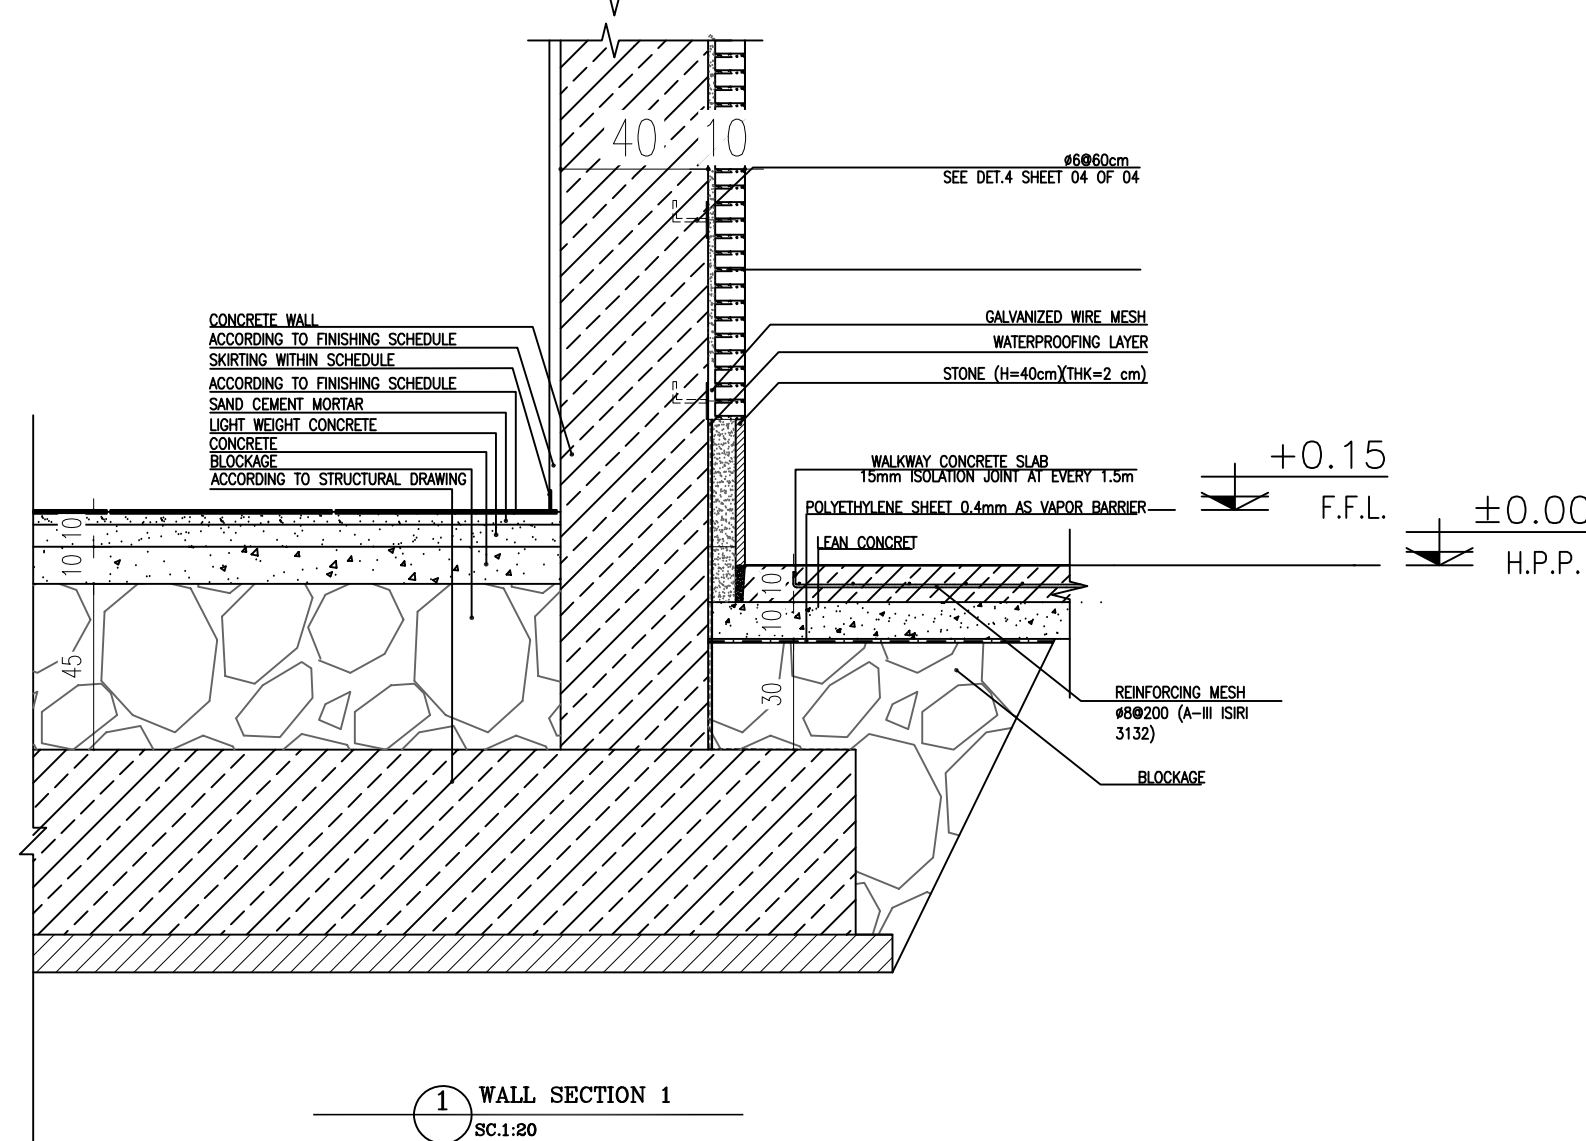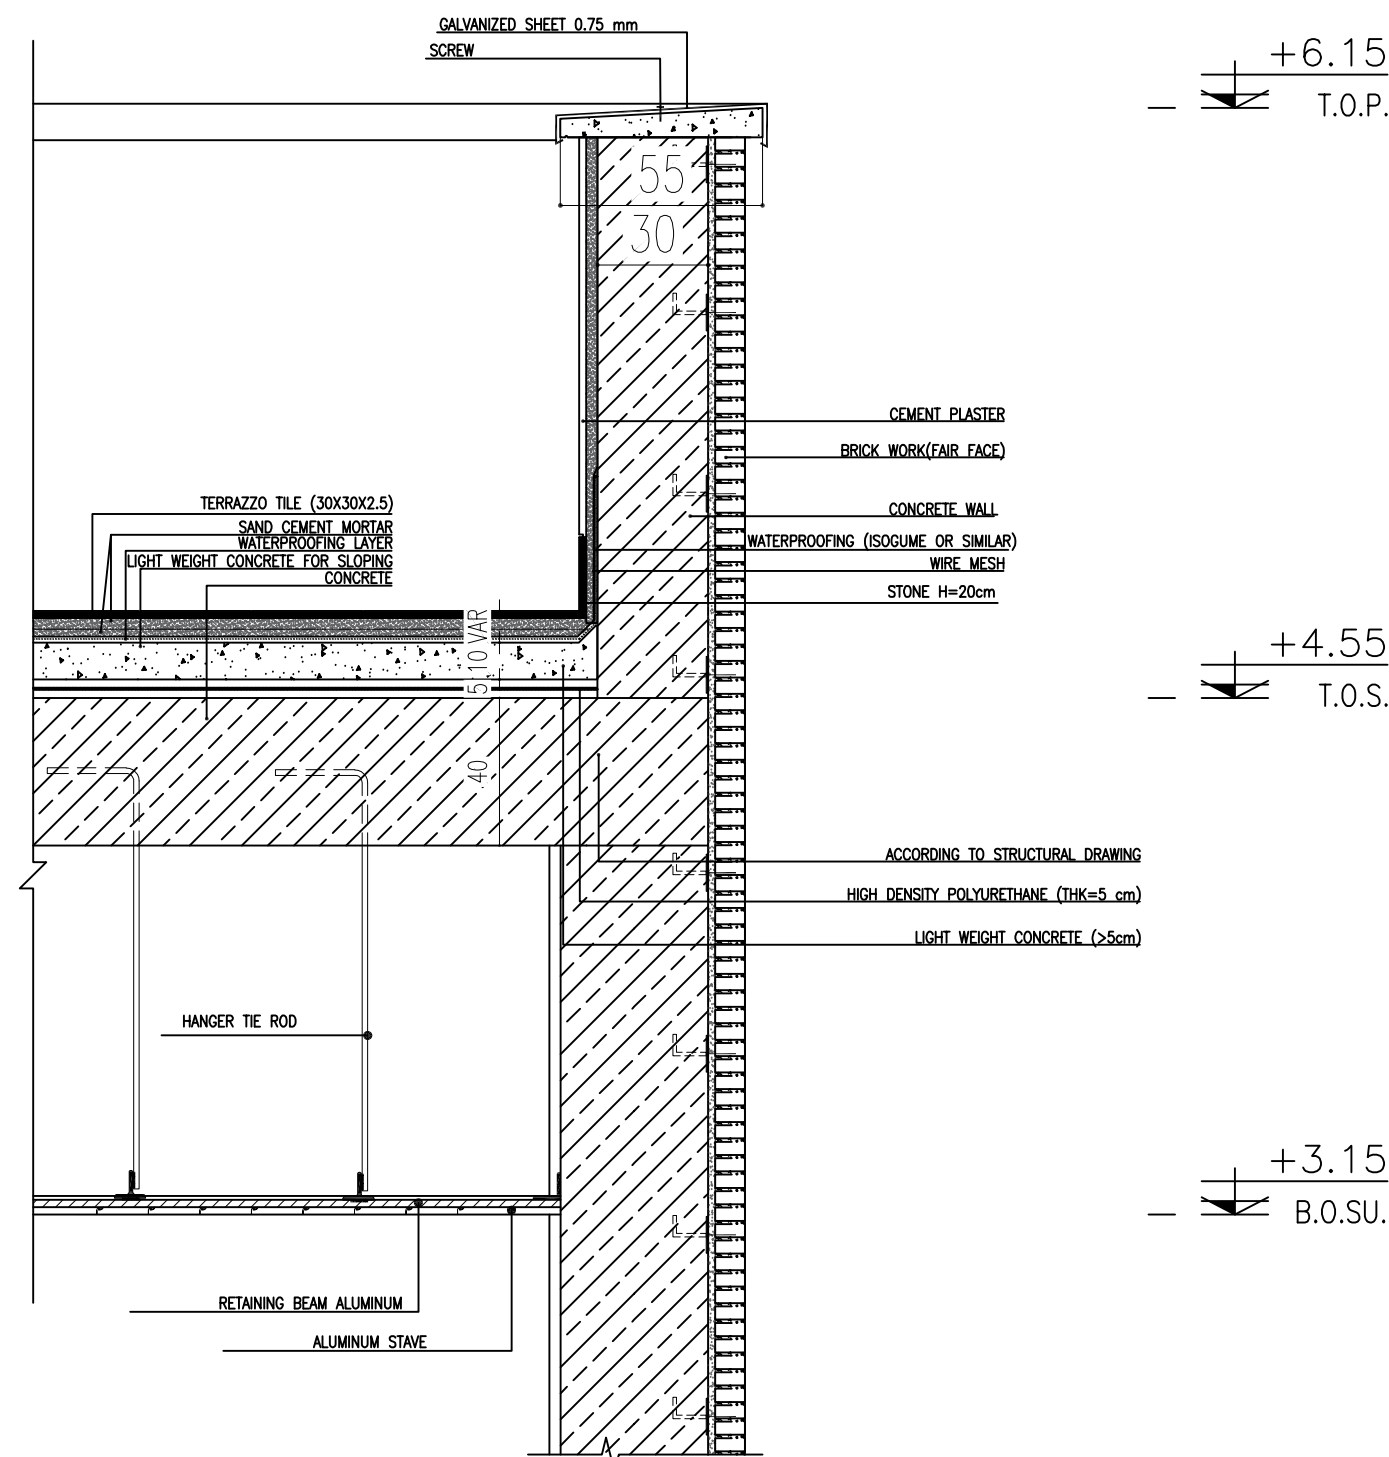


NOTES

1. ALL DIMENSIONS ARE IN MILLIMETER & ALL ELEVATIONS ARE IN METER.
2. ALL DIMENSIONS AND ELEVATIONS SHALL BE CHECKED BY THE CONTRACTOR PRIOR TO CONSTRUCTION.
3. CONTRACTOR SHALL COMPLY ALL ARCHITECTURAL, MECHANICAL, ELECTRICAL, PIPING AND STRUCTURAL DRAWINGS AND IN CASE OF ANY CONFLICTS OR DISCREPANCY, INFORM THE ENGINEER.
4. ALL MATERIALS ARE SELECTED FROM THE HIGHEST QUALITY AND MUST BE APPROVED BY THE CLIENT.
5. ALL OPENINGS FOR PIPING, CABLEING AND HVAC OPENINGS SHALL BE CONSIDERED AS PER RELATED DRAWINGS BEFORE CONSTRUCTION.
6. FINISH GRADING LEVEL (F.G.L.) : ± 0.00 (LOCAL) = 99.80

LEGEND



REFERENCE DRAWING	DRG. No.
STANDARD DRAWING FOR ARCHITECTURAL DETAILS	BK-GNRL-PEDCO-000-AR-DW-0001
SITE SEWAGEAGE SYSTEM LAYOUT & DETAILS	BK-GCS-PEDCO-120-CV-PY-0001
CABLE TRENCH AND DUCT BANK LAYOUT	BK-GCS-PEDCO-120-CV-PY-0002
ROAD, PAVING AND PLANT FINISH GRADING LAYOUT & SECTIONS	BK-GCS-PEDCO-120-CV-PY-0003
ELECTRICAL CABLE ROUTE & SECTION LAYOUT FOR BUILDING & SHED	BK-GCS-PEDCO-120-EL-PY-0006
FOUNDATION DRAWING FOR EXTENSION OF CONTROL BUILDING	BK-GNRL-PEDCO-220-ST-DW-0004
STRUCTURAL DRAWING FOR EXTENSION OF CONTROL BUILDING	BK-GNRL-PEDCO-220-ST-DW-0005
STANDARD DETAILS FOR LADDER & SAFETY CAGE	BK-GNRL-PEDCO-000-ST-DW-0009

KEY PLAN

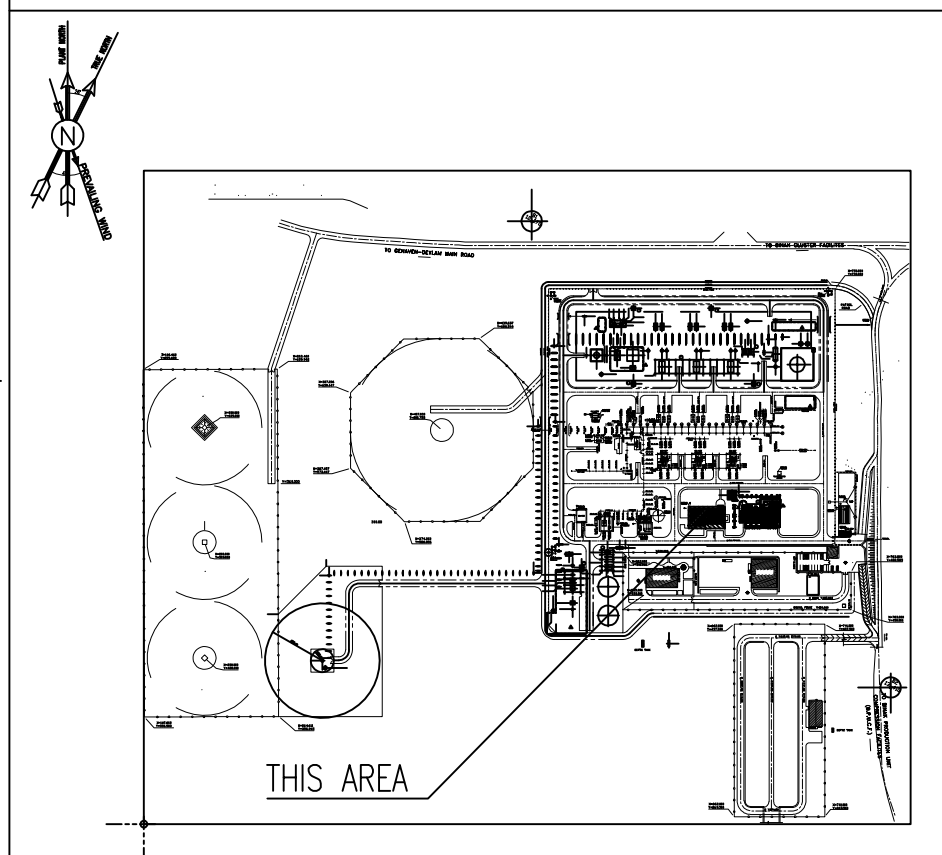


LINTEL SCHEDULE


WIDTH	SPAN	PROFILE	TYPE
VARIES - IT DEPENDS ON WALL THICKNESS AND ITS FINISHING. REFER TO ARCHITECTURAL DWGS.	b<1100	2L-60x60x6	UNP 100
	1100<b<1500	2L-80x80x8	UNP 100
	1600<b<2100	2L-100x100x10	2UNP 80
	2100<b<3000	2IPE 160	2UNP 100
	3000<b<3600	2IPE 180	2UNP 100

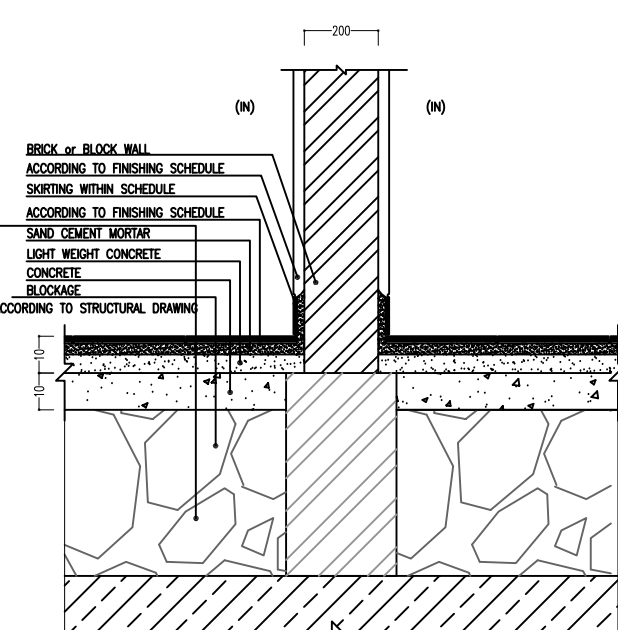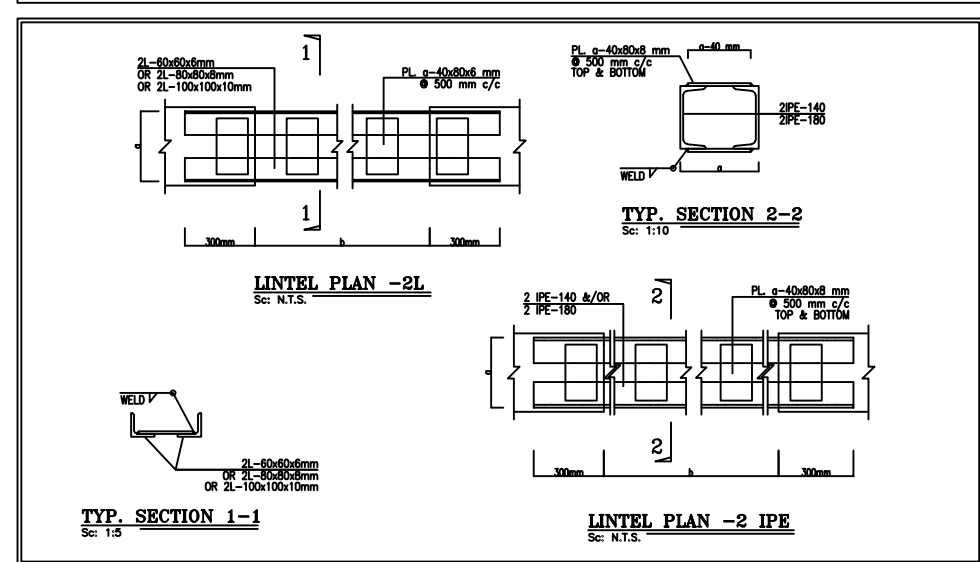

DETAIL 01

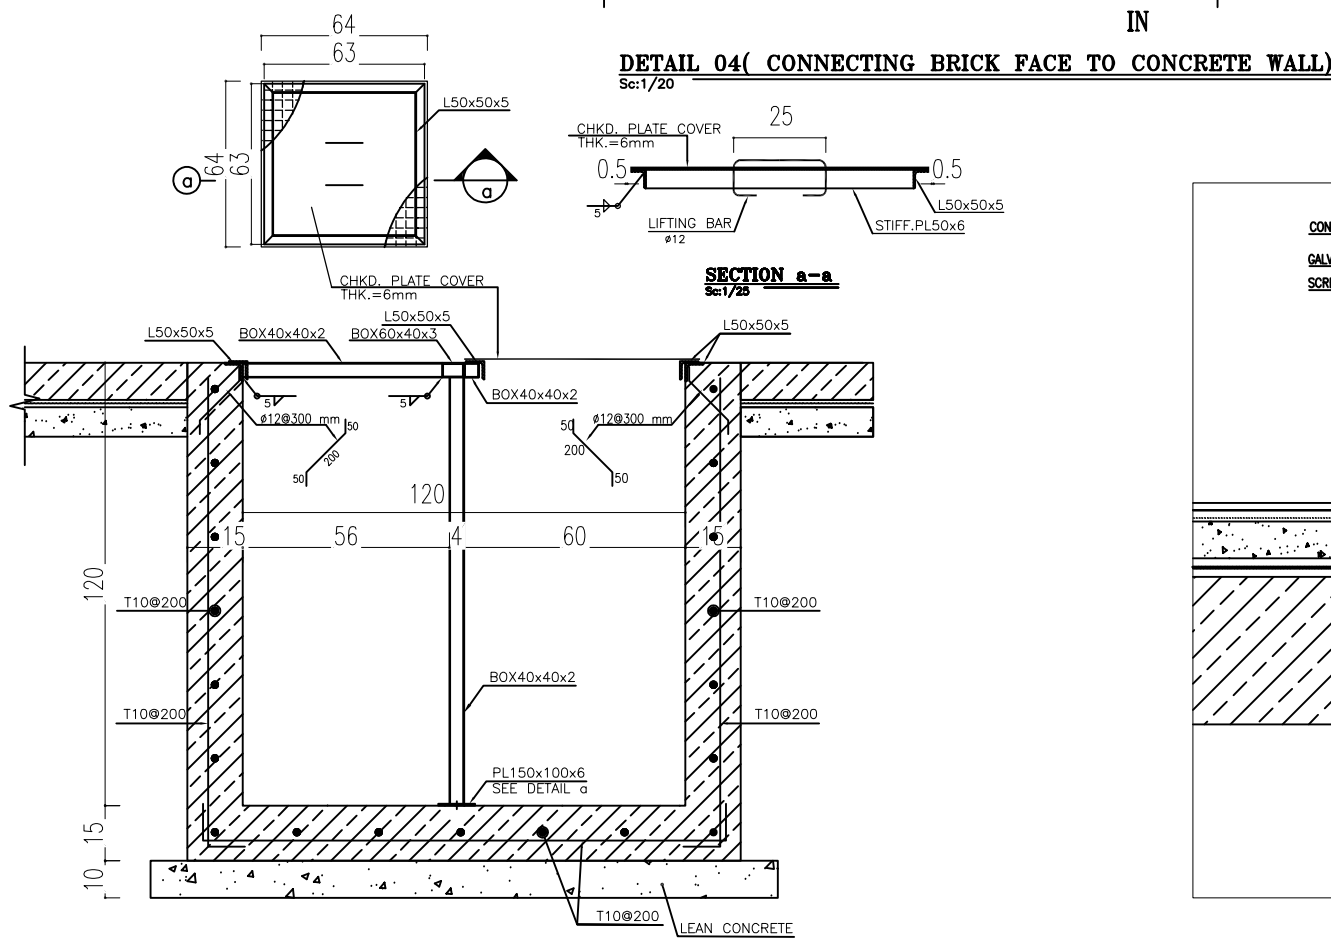

DETAIL 02

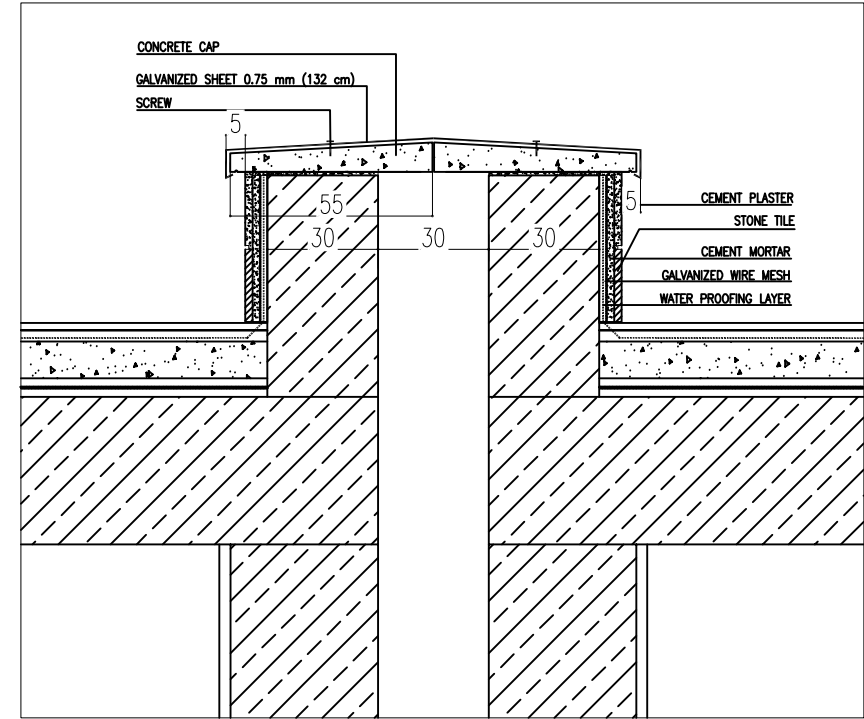

DETAIL 03

						</	