
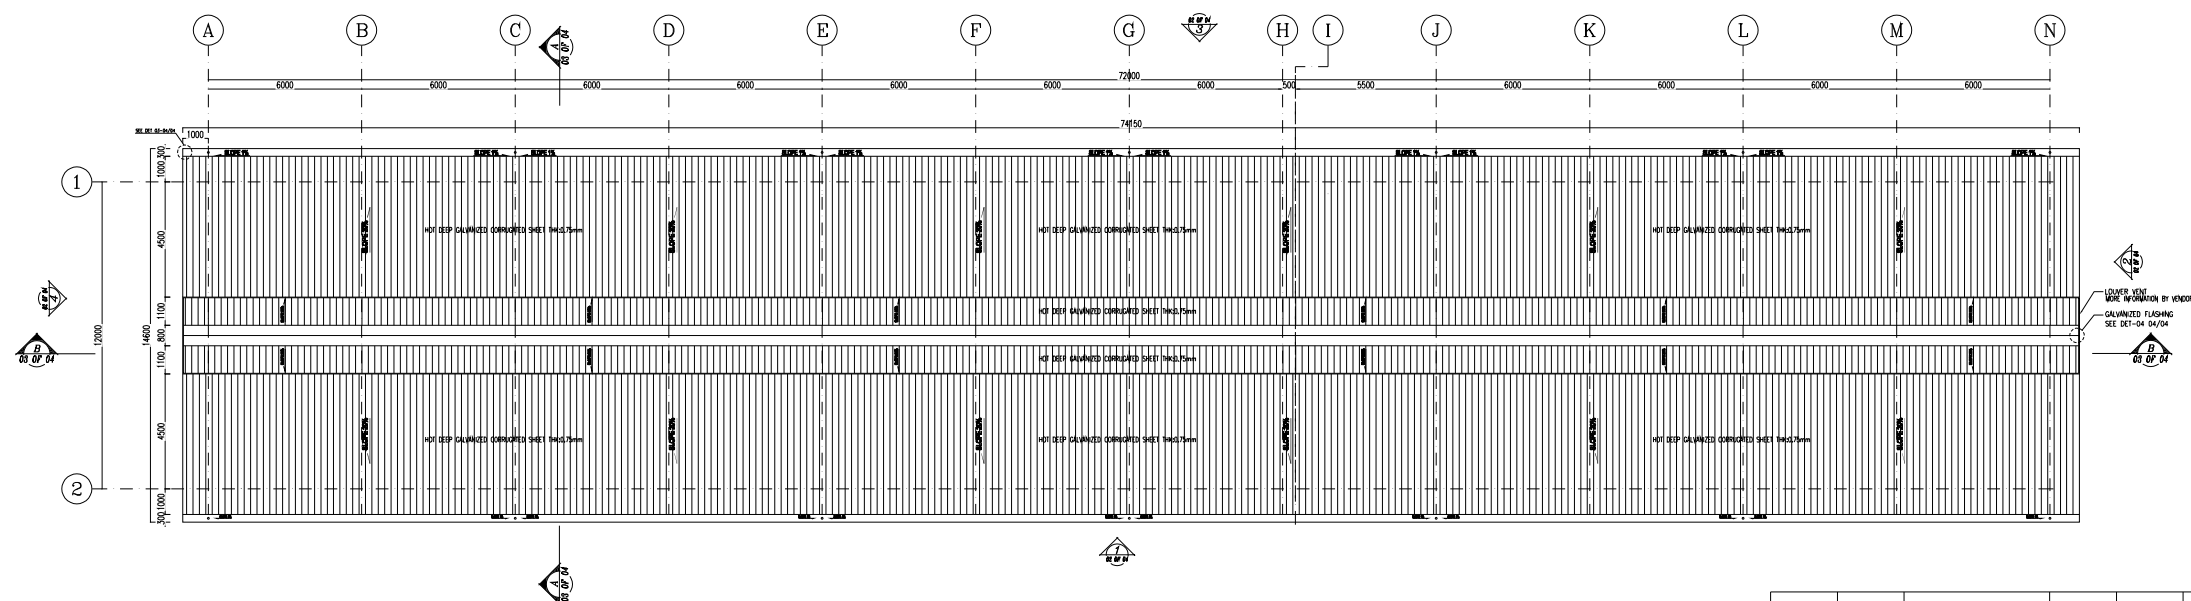


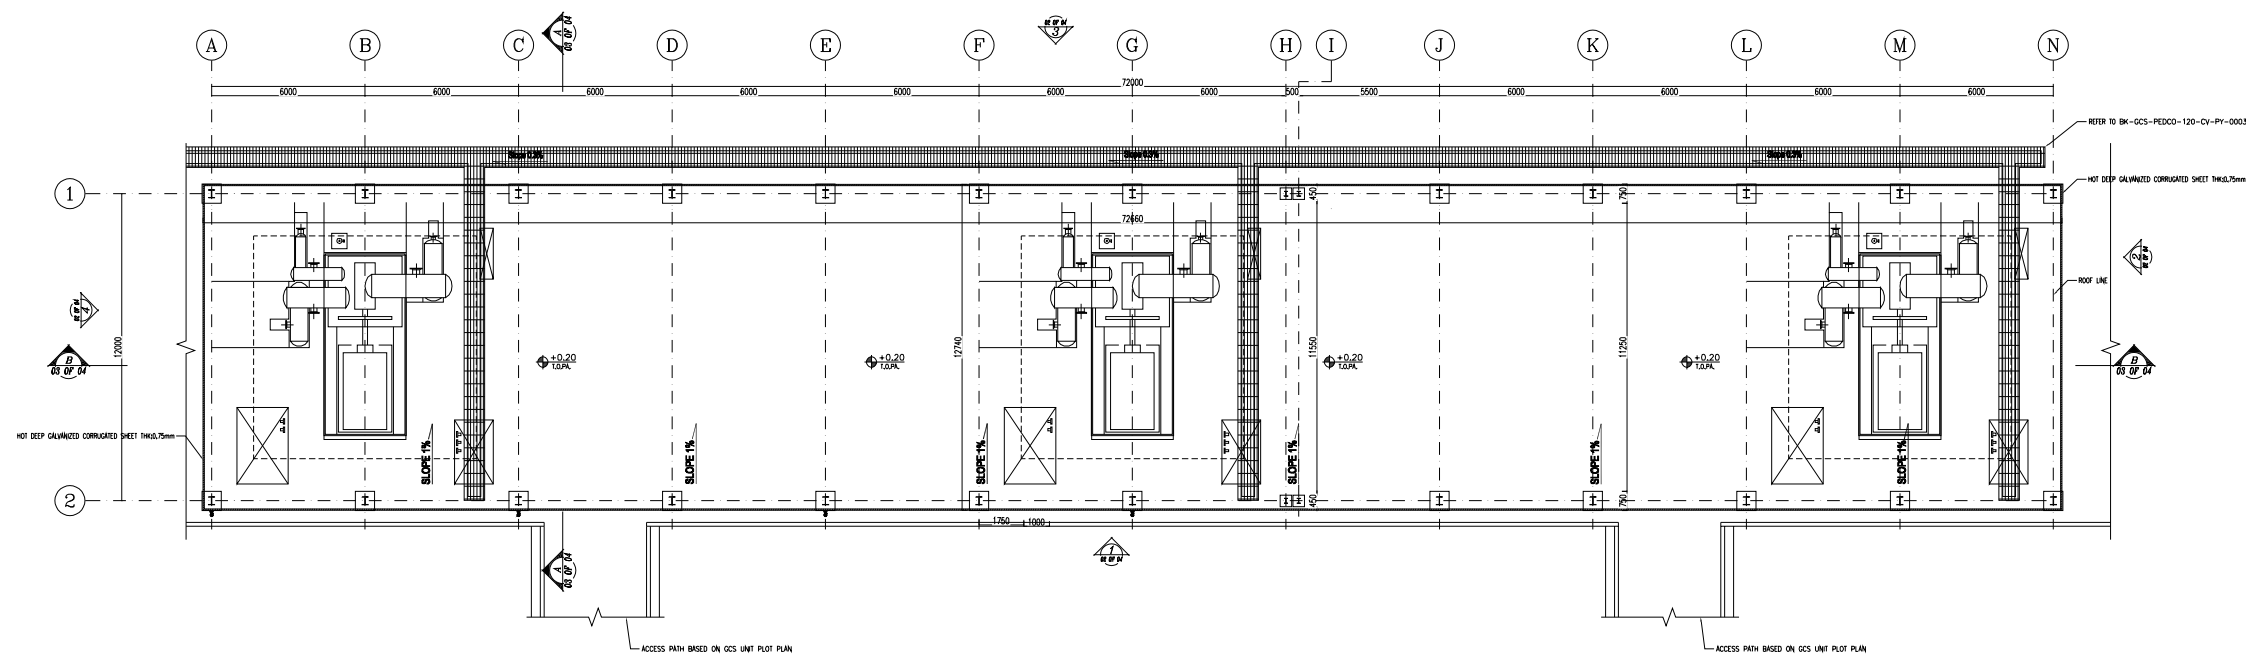


NOTES

1. ALL DIMENSIONS ARE IN MILLIMETER & ALL ELEVATIONS ARE IN METER.
2. ALL DIMENSIONS AND ELEVATIONS SHALL BE CHECKED BY THE CONTRACTOR PRIOR TO CONSTRUCTION.
3. CONTRACTOR SHALL COMPLY ALL ARCHITECTURAL, MECHANICAL, ELECTRICAL, PIPING AND STRUCTURAL DRAWINGS AND IN CASE OF ANY CONFLICTS OR DISCREPANCY, INFORM THE ENGINEER.
4. ALL MATERIALS ARE SELECTED FROM THE HIGHEST QUALITY AND MUST BE APPROVED BY THE CLIENT.
5. OPENINGS FOR PIPING/CABLEING AND HVAC OPENINGS SHALL BE CONSIDERED AS PER RELATED DRAWINGS BEFORE CONSTRUCTION.
6. N.P.S. (16.00) CORRESPONDS TO +1.20 (M.S.L.)
 LOCAL (X=600) TO (X=1500) CORRESPONDS TO (+32.07M7.47M)
7. PAVING OF FLOOR SHALL BE CONSTRUCTED AFTER CONSTRUCTION OF INTERNAL FOUNDATIONS, PIPE SUPPORTS AND CABLE TRENCHES.


LEGEND	
HOT DEEP GALVANIZED CORRUGATED SHEET THK:0.75mm	

T.O.PA.	TOP OF PAVING
H.P.G.	HIGHEST POINT OF GRAVEL
B.O.G.	BOTTOM OF GIRT
T.O.PE.	TOP OF PEDESTAL
B.O.GU.	BOTTOM OF GUTTER
L.P.L.	LOWEST POINT LEVEL
H.P.L.	HIGHEST POINT LEVEL


[illegible][illegible][illegible]

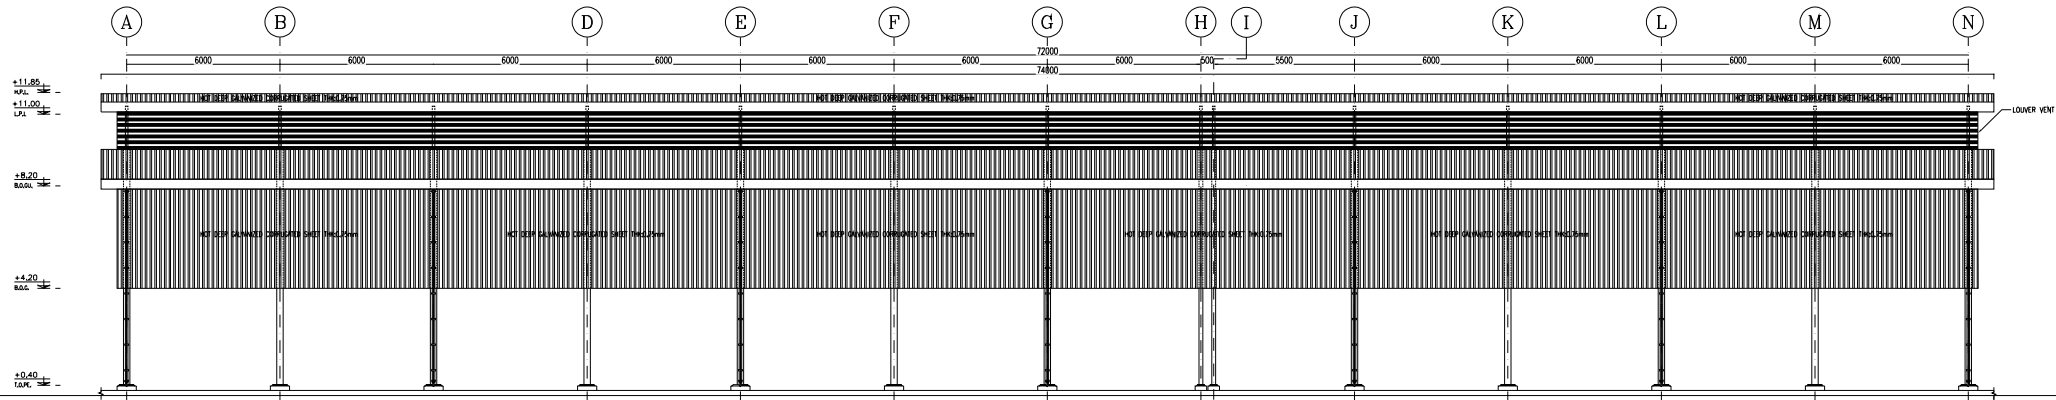


1 ELEVATION
SC.1:100 (1 of 04)

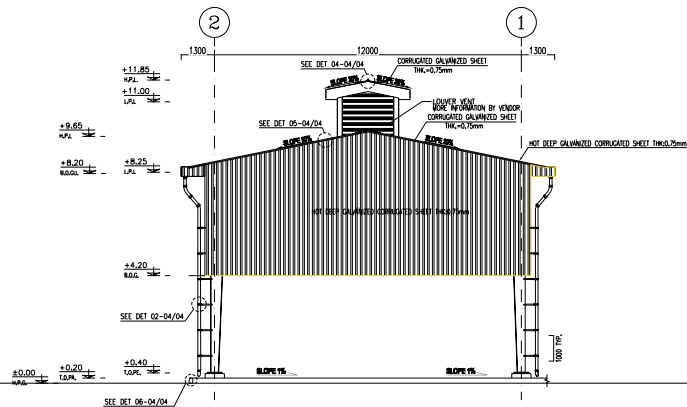

2 ELEVATION
SC.1:100 (2 of 04)

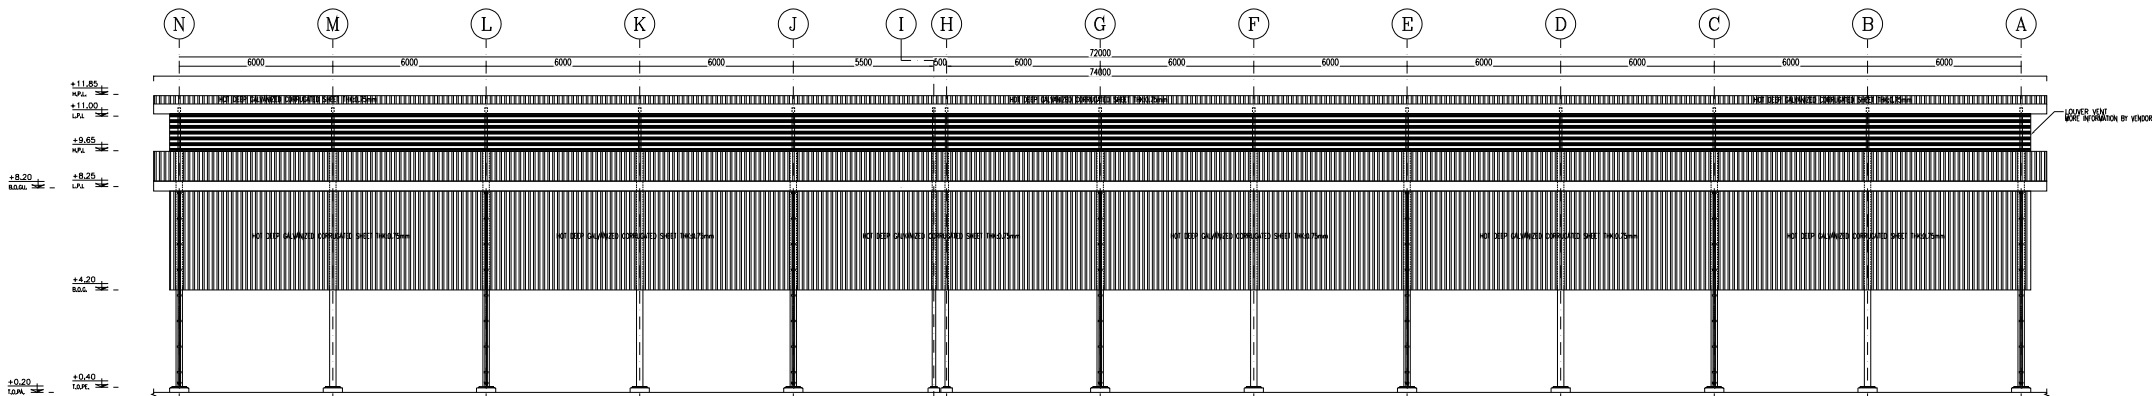

3 ELEVATION
SC.1:100 (3 of 04)

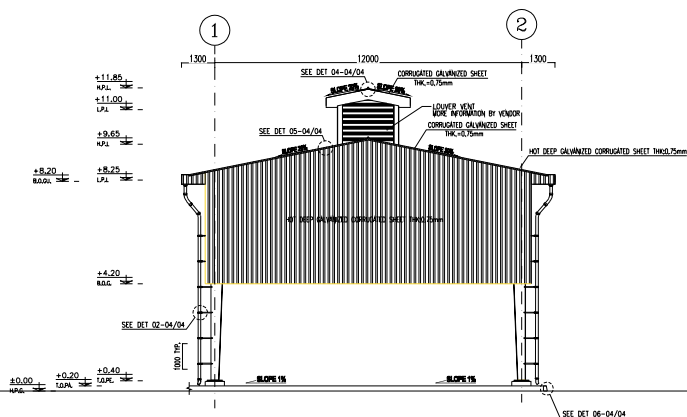

4 ELEVATION
SC.1:100 (4 of 04)

NOTES

1. ALL DIMENSIONS ARE IN MILLIMETER & ALL ELEVATIONS ARE IN METER.
2. ALL DIMENSIONS AND ELEVATIONS SHALL BE CHECKED BY THE CONTRACTOR PRIOR TO CONSTRUCTION.
3. CONTRACTOR SHALL COMPILE ALL ARCHITECTURAL, MECHANICAL, ELECTRICAL, PIPING AND STRUCTURAL DRAWINGS AND IN CASE OF ANY CONFLICTS OR DISCREPANCY, INFORM THE ENGINEER.
4. ALL MATERIALS ARE SELECTED FROM THE HIGHEST QUALITY AND MUST BE APPROVED BY THE CLIENT.
5. ALL OPENINGS FOR PIPING/CABLEING AND HVAC OPENINGS SHALL BE CONSIDERED AS PER RELATED DRAWINGS BEFORE CONSTRUCTION.
6. H.P.G. (+5000) CORRESPONDS TO (+11.20 (M.S.L.) LOCAL (X=500,Y=500) CORRESPONDS TO (437384.71E , 3289737.47N)
7. PAVING OF FINISH FLOOR SHALL BE CONSTRUCTED AFTER CONSTRUCTION OF INTERNAL FOUNDATIONS, PIPE SUPPORTS AND CABLE TRENCHES.

LEGEND

CORRUGATED GALVANIZED METAL SHEET THK. = 0.75mm




T.O.P.A. TOP OF PAVING
H.P.G. HIGHEST POINT OF GRAVEL
B.O.G. BOTTOM OF GIRT
T.O.P.E. TOP OF PEDESTAL
B.O.G.U. BOTTOM OF GUTTER
L.P.L. LOWEST POINT LEVEL
H.P.L. HIGHEST POINT LEVEL



REFERENCE DRAWING


REFERENCE DRAWING	DRG. No.
Foundation Drawing For Gas Compressor Shelter	BK-GCS-PEDCO-120-ST-DW-0059
Structural Drawing For Gas Compressor Shelter	BK-GCS-PEDCO-120-ST-DW-0060
Unit Plot Plan Drawing	BK-GCS-PEDCO-120-PI-PY-0001
Area Electrical Cable Route & Section Layout	BK-GCS-PEDCO-120-EL-PY-0005
Electrical Cable Route & Section Layout For Building & Shelter	BK-GCS-PEDCO-120-EL-PY-0006

KEY PLAN

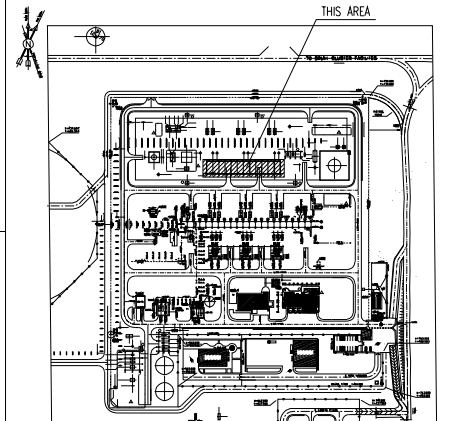


	</
--	--	----

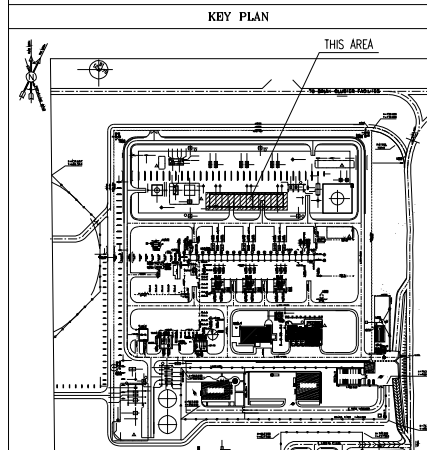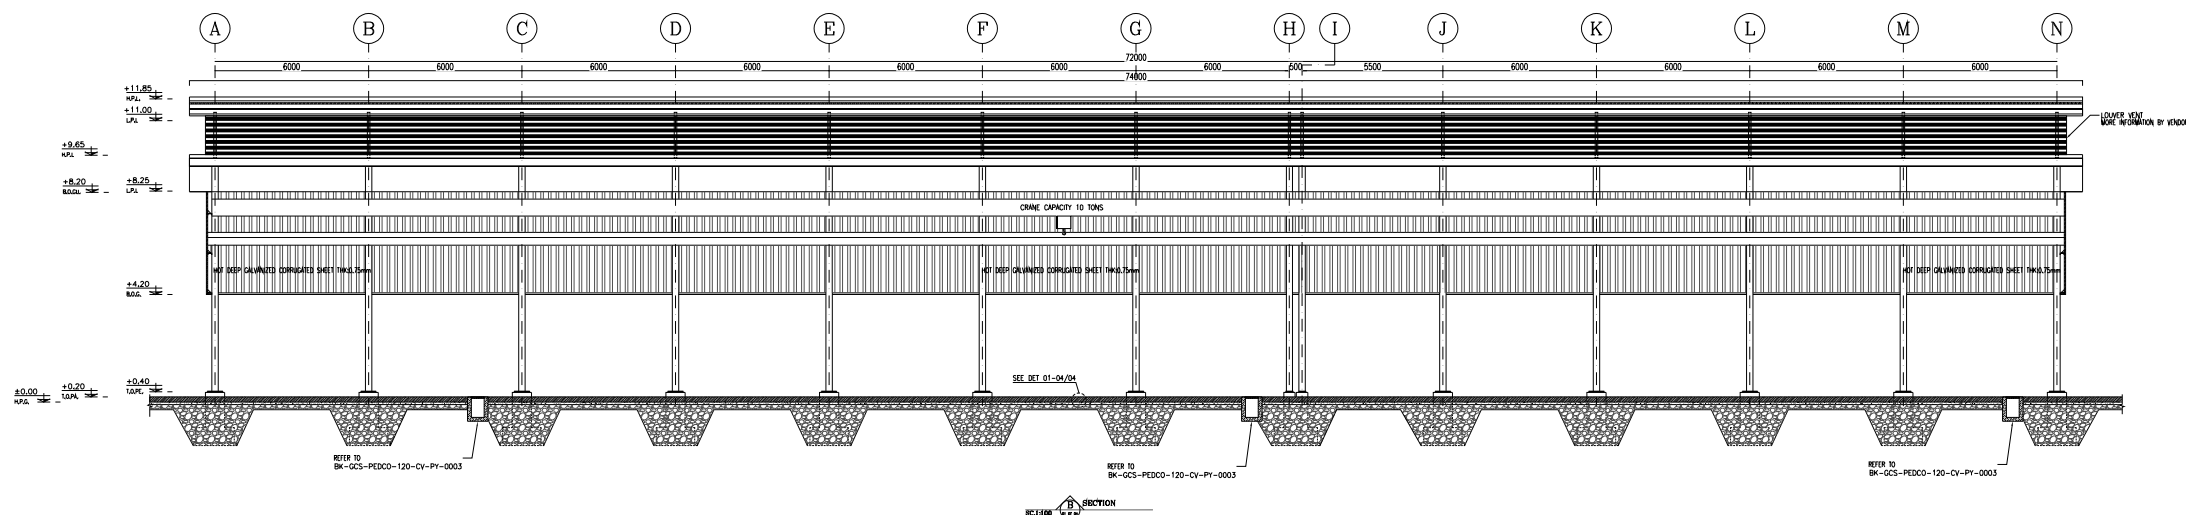
[illegible]

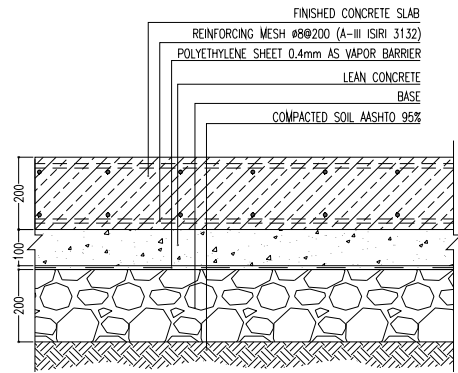


1
DETAIL
SC.1:10

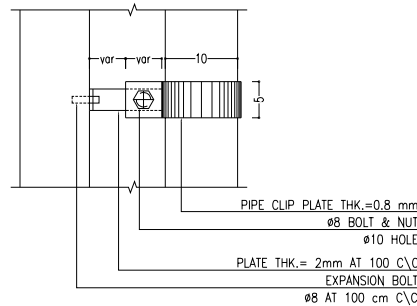


2
DETAIL
SC.1:10

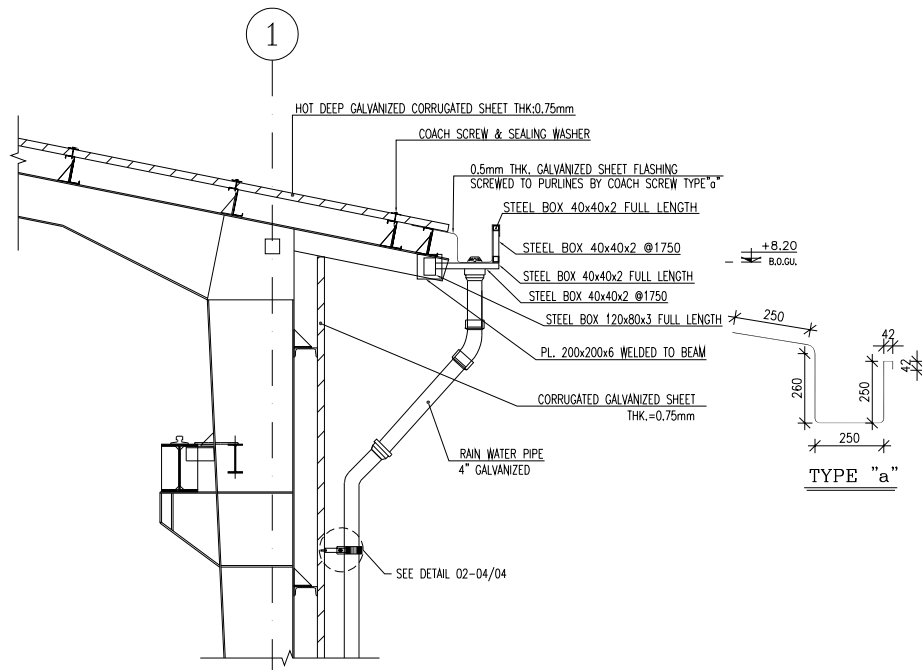


3
DETAIL
SC.1:25

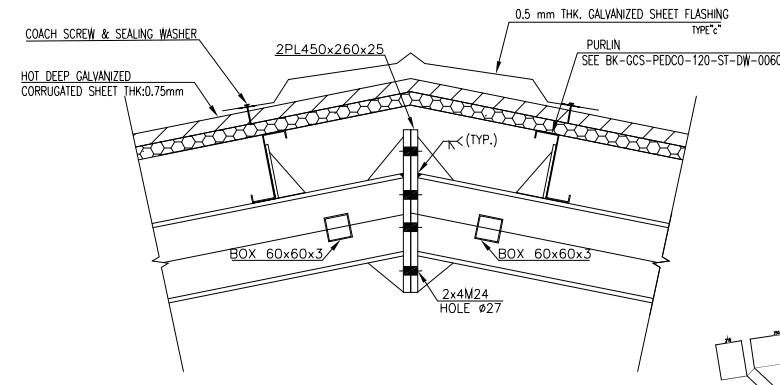

4
DETAIL
SC.1:10

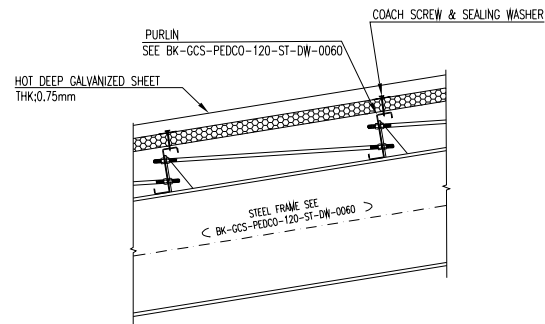


5
DETAIL
SC.1:10

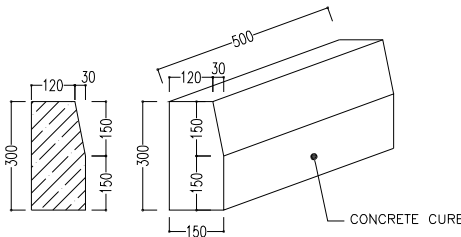

6
DETAIL
SC.1:10

NOTES	
1. ALL DIMENSIONS ARE IN MILLIMETER & ALL ELEVATIONS ARE IN METER. 2. ALL DIMENSIONS AND ELEVATIONS SHALL BE CHECKED BY THE CONTRACTOR PRIOR TO CONSTRUCTION. 3. CONTRACTOR SHALL COMPILE ALL ARCHITECTURAL, MECHANICAL, ELECTRICAL, PIPING AND STRUCTURAL DRAWINGS AND IN CASE OF ANY CONFLICTS OR DISCREPANCY, INFORM THE ENGINEER. 4. ALL MATERIALS ARE SELECTED FROM THE HIGHEST QUALITY AND MUST BE APPROVED BY THE CLIENT. 5. ALL OPENINGS FOR PIPING/CABLEING AND HVAC OPENINGS SHALL BE CONSIDERED AS PER RELATED DRAWINGS BEFORE CONSTRUCTION. 6. N.P.S. (4500) CORRESPONDS TO (+11.20) (M.S.L.) LOCAL (X=500,Y=500) CORRESPONDS TO (437384.71E , 3289737.47N) 7. PAVING OF FINISH FLOOR SHALL BE CONSTRUCTED AFTER CONSTRUCTION OF INTERNAL FOUNDATIONS, PIPE SUPPORTS AND CABLE TRENCHES.	
LEGEND	
CORRUGATED GALVANIZED METAL SHEET THK. = 0.75mm	
REINFORCED CONCRETE	
BLOCKAGE	
LEAN CONCRETE	
T.O.P.A. H.P.G. B.O.G. T.O.P.E. B.O.G.U. L.P.L. H.P.L.	TOP OF PAVING HIGHEST POINT OF GRAVEL BOTTOM OF GIRT TOP OF PEDESTAL BOTTOM OF GUTTER LOWEST POINT LEVEL HIGHEST POINT LEVEL

REFERENCE DRAWING	DRG. No.
Foundation Drawing For Gas Compressor Shelter	BK-GCS-PEDCO-120-ST-DW-0059
Structural Drawing For Gas Compressor Shelter	BK-GCS-PEDCO-120-ST-DW-0060
Unit Plot Plan Drawing	BK-GCS-PEDCO-120-PI-PY-0001
Area Electrical Cable Route & Section Layout	BK-GCS-PEDCO-120-EL-PY-0005
Electrical Cable Route & Section Layout For Building & Shelter	BK-GCS-PEDCO-120-EL-PY-0006

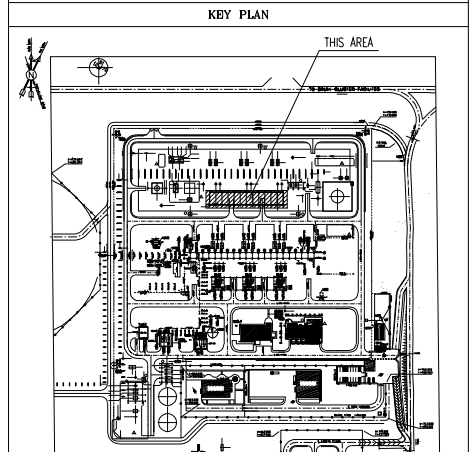

	</
--	--	----