
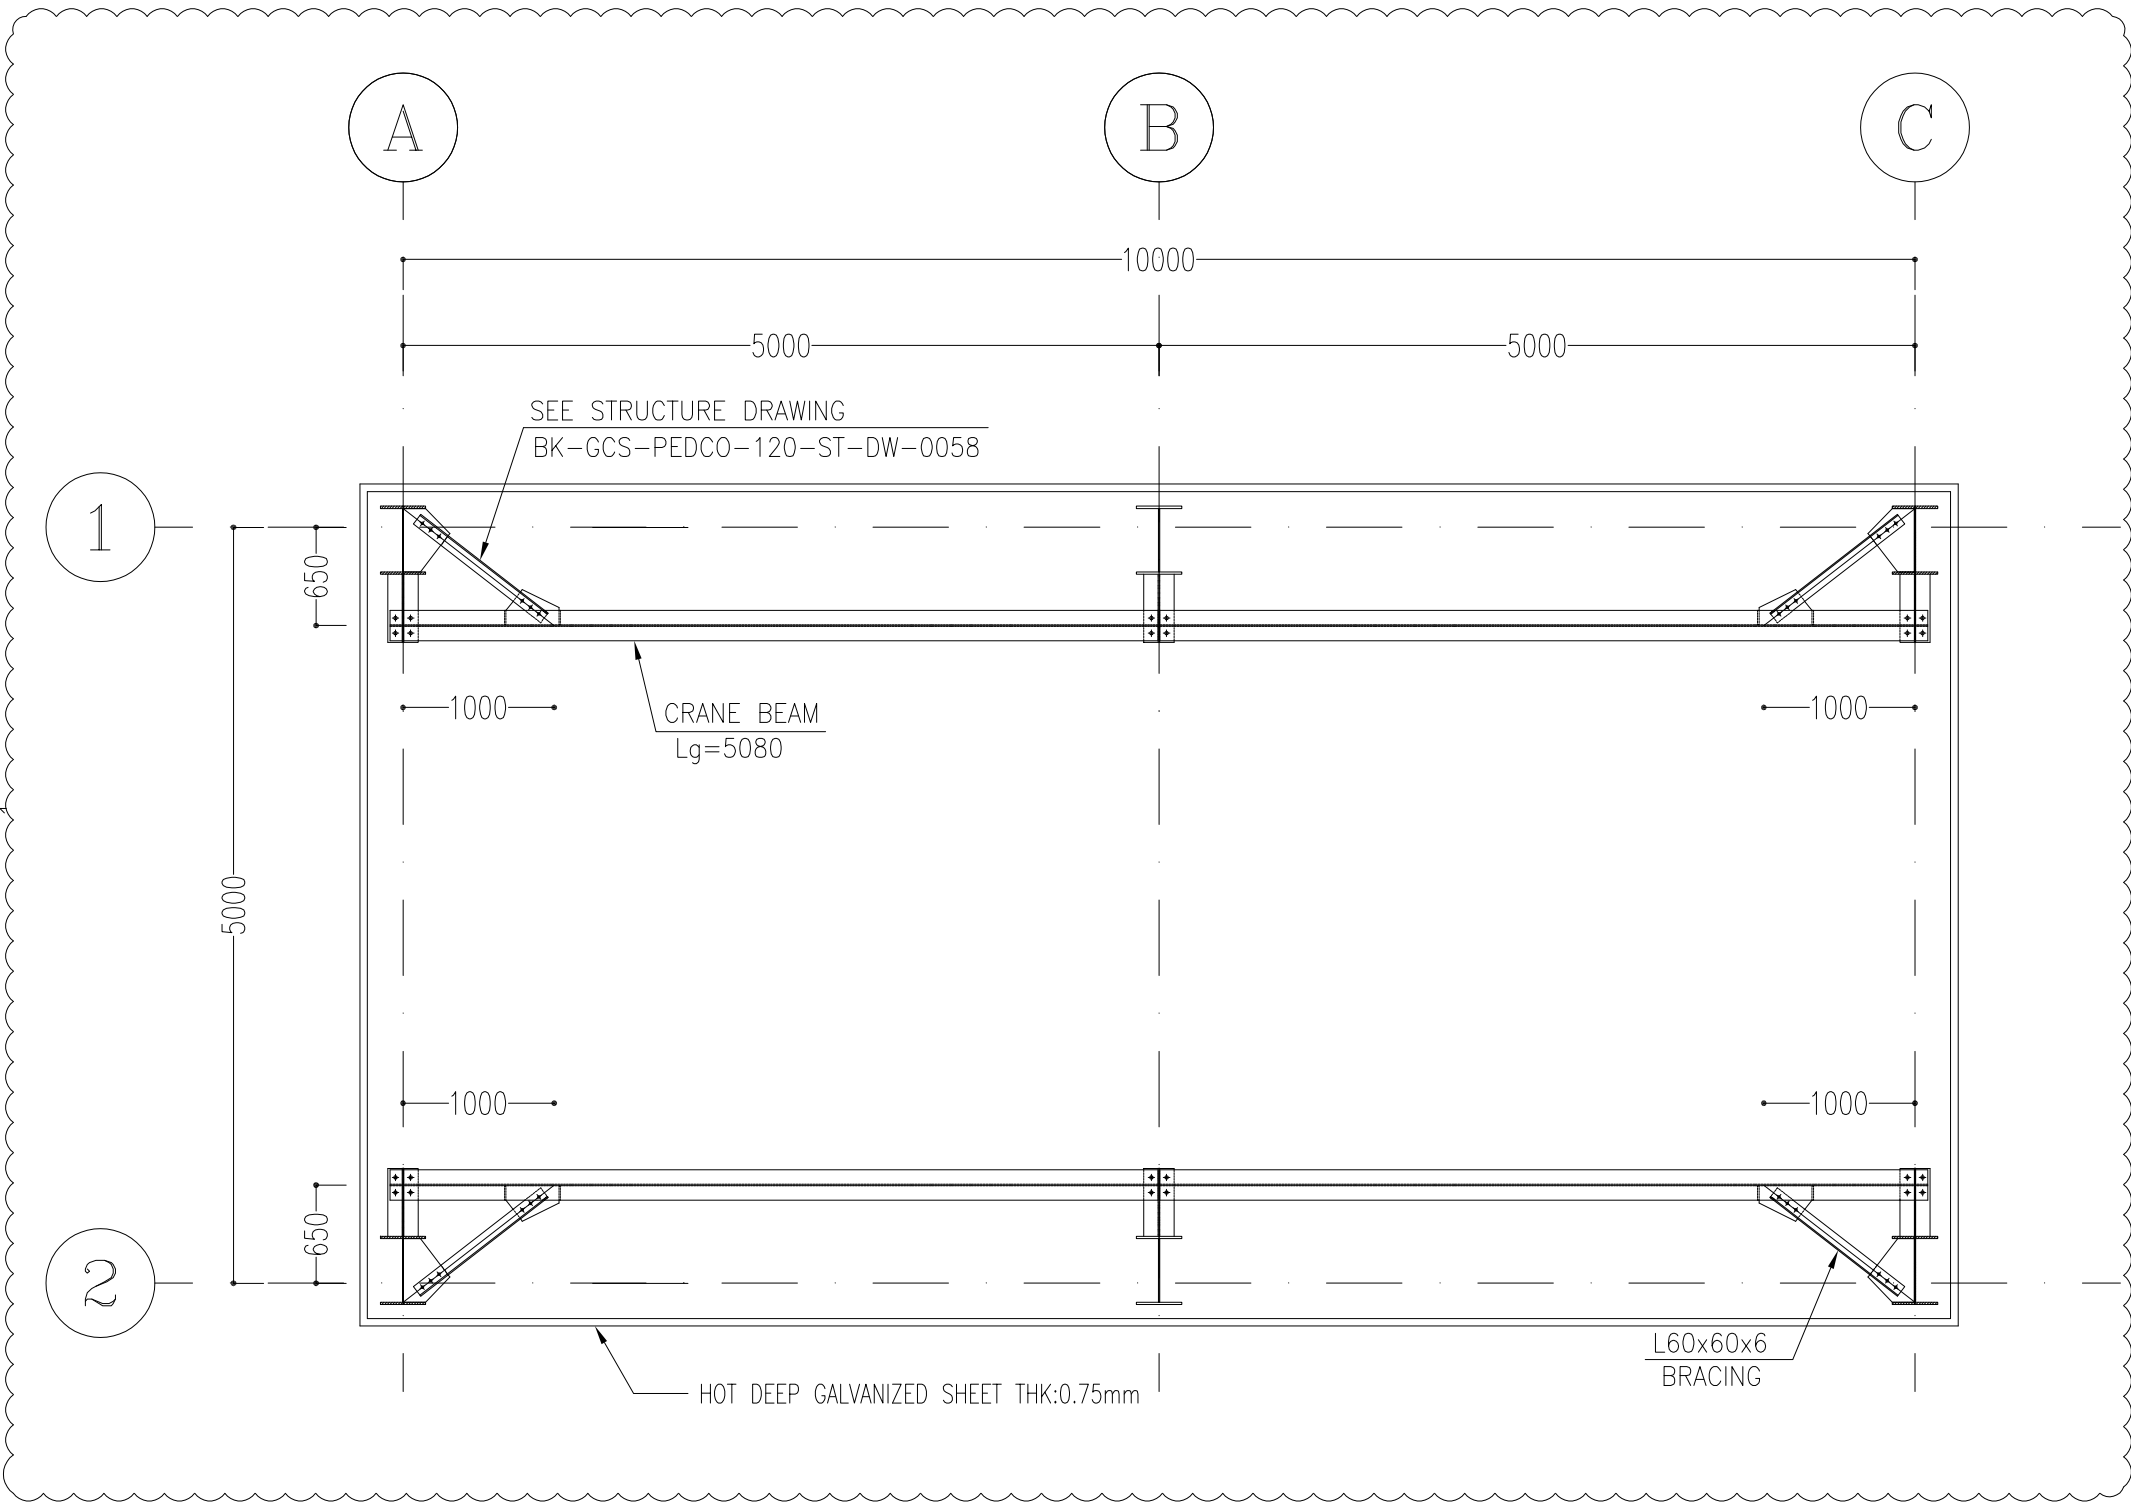
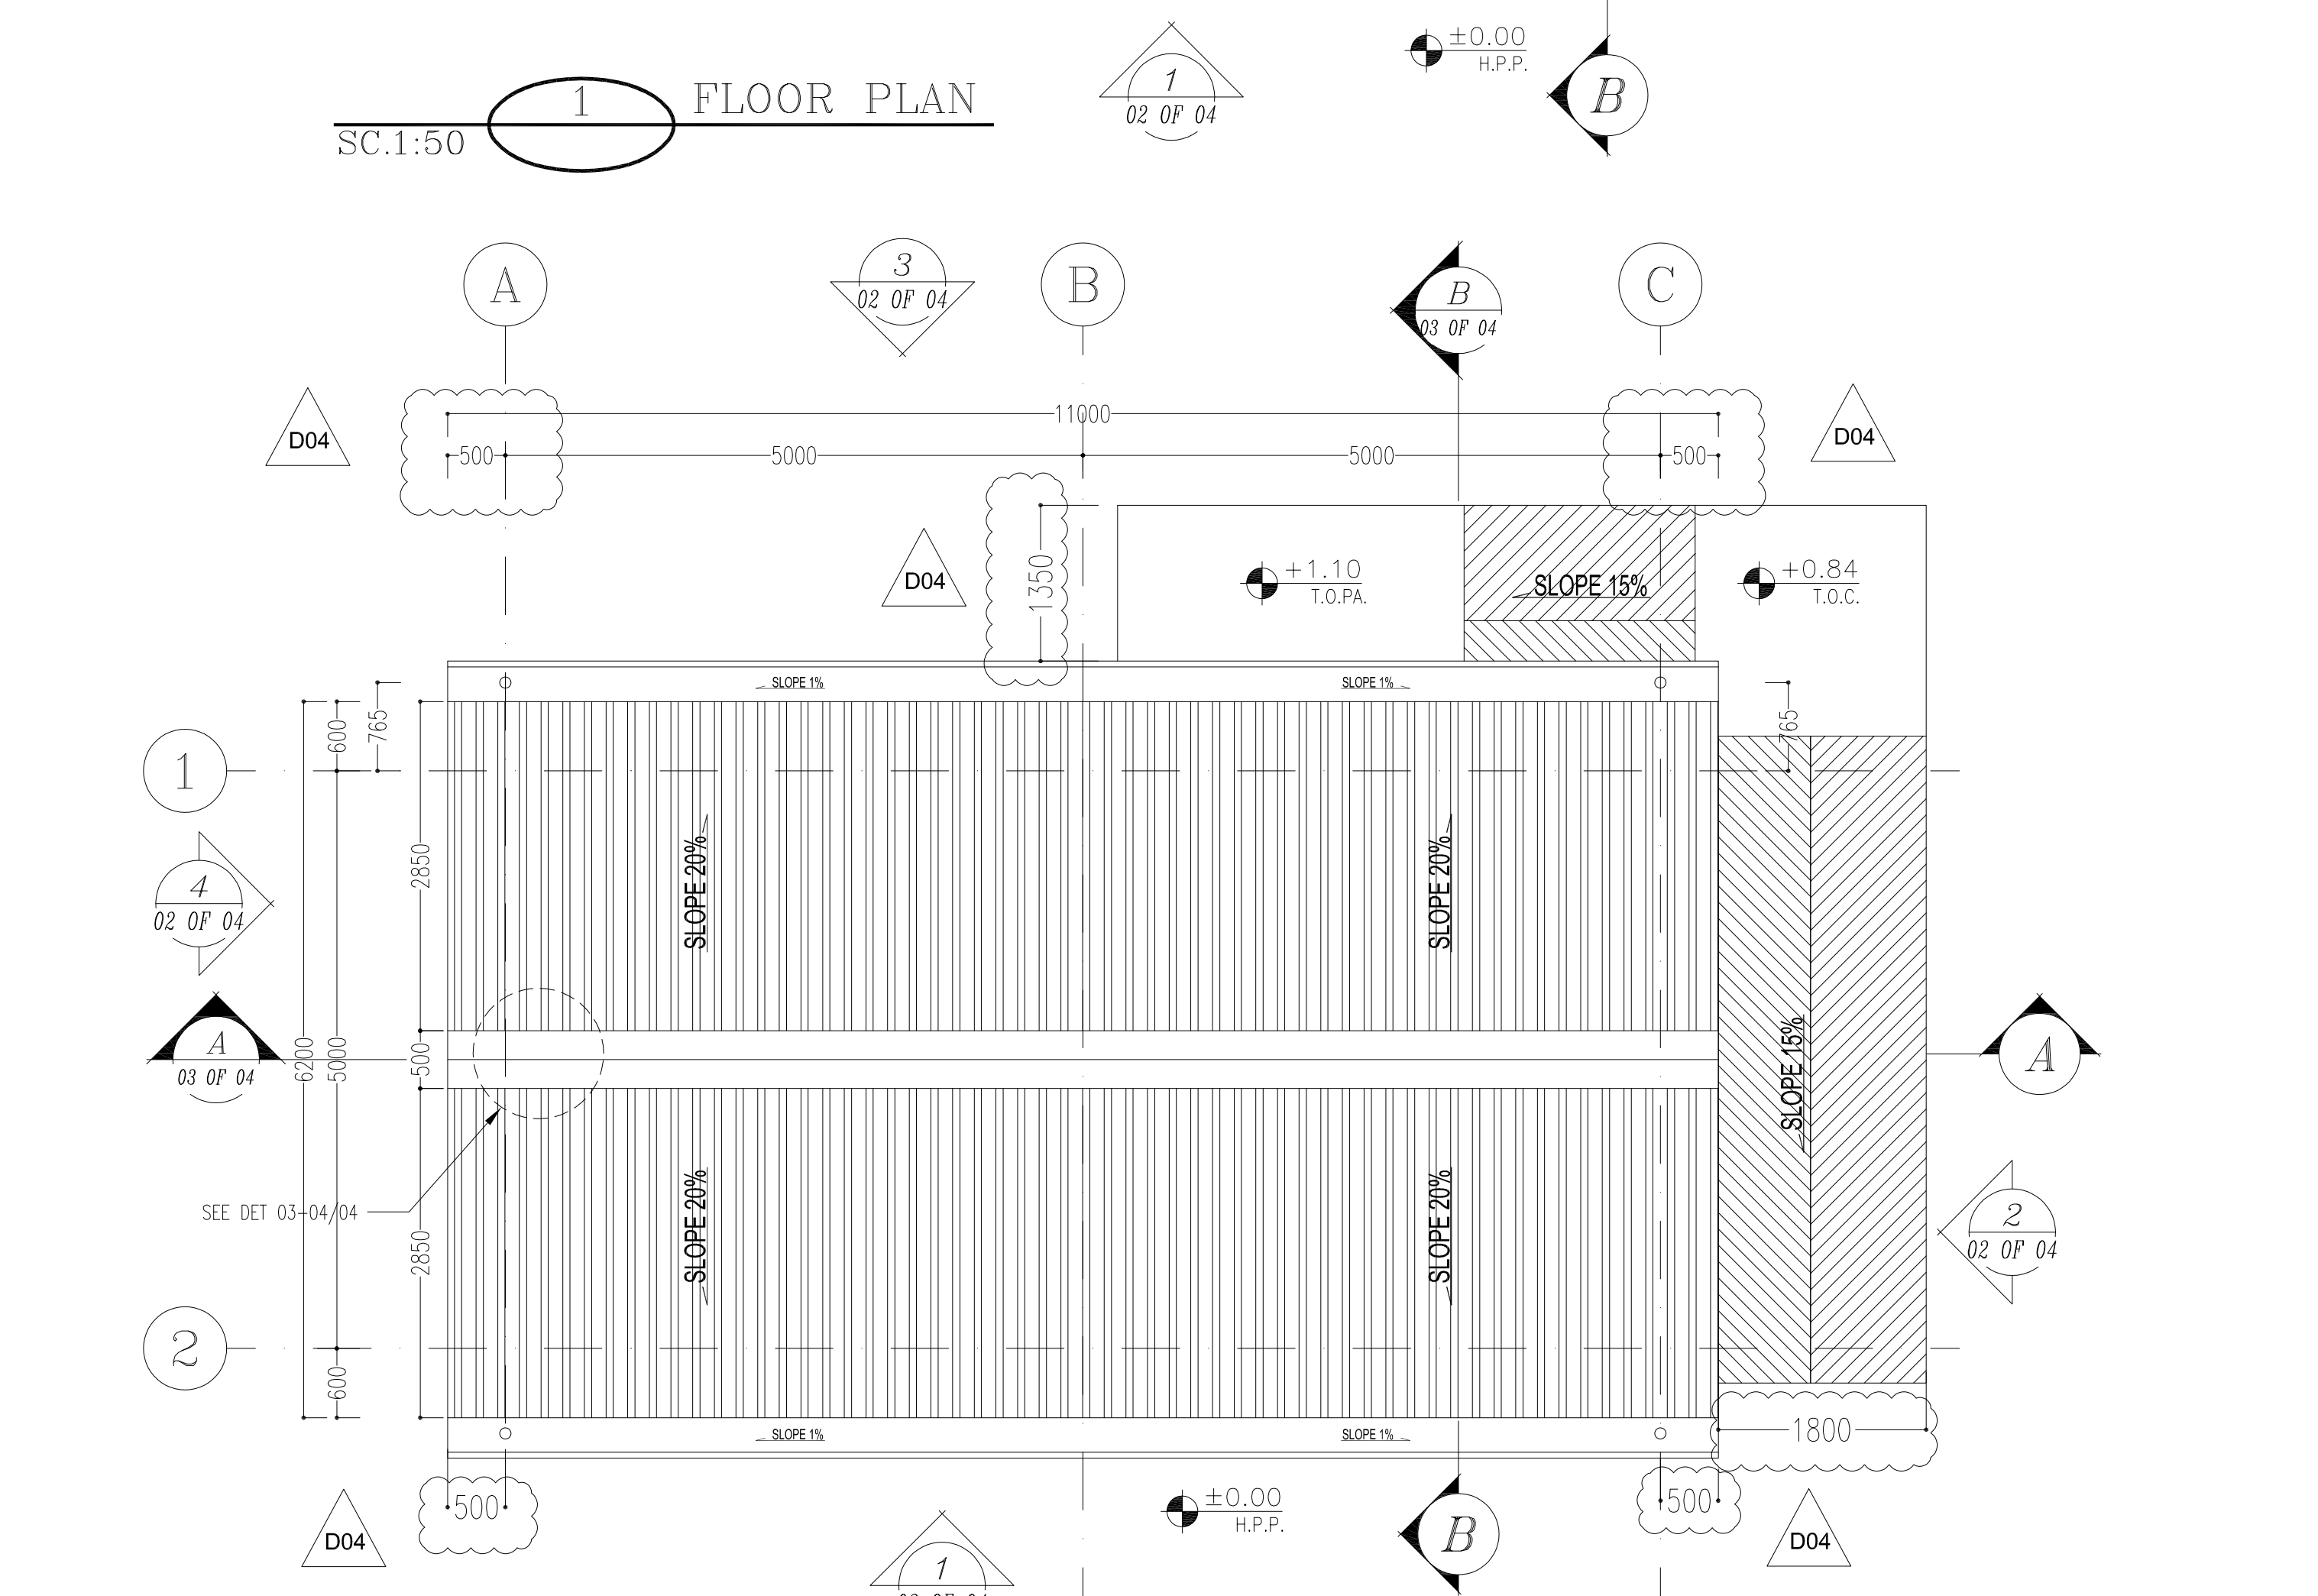


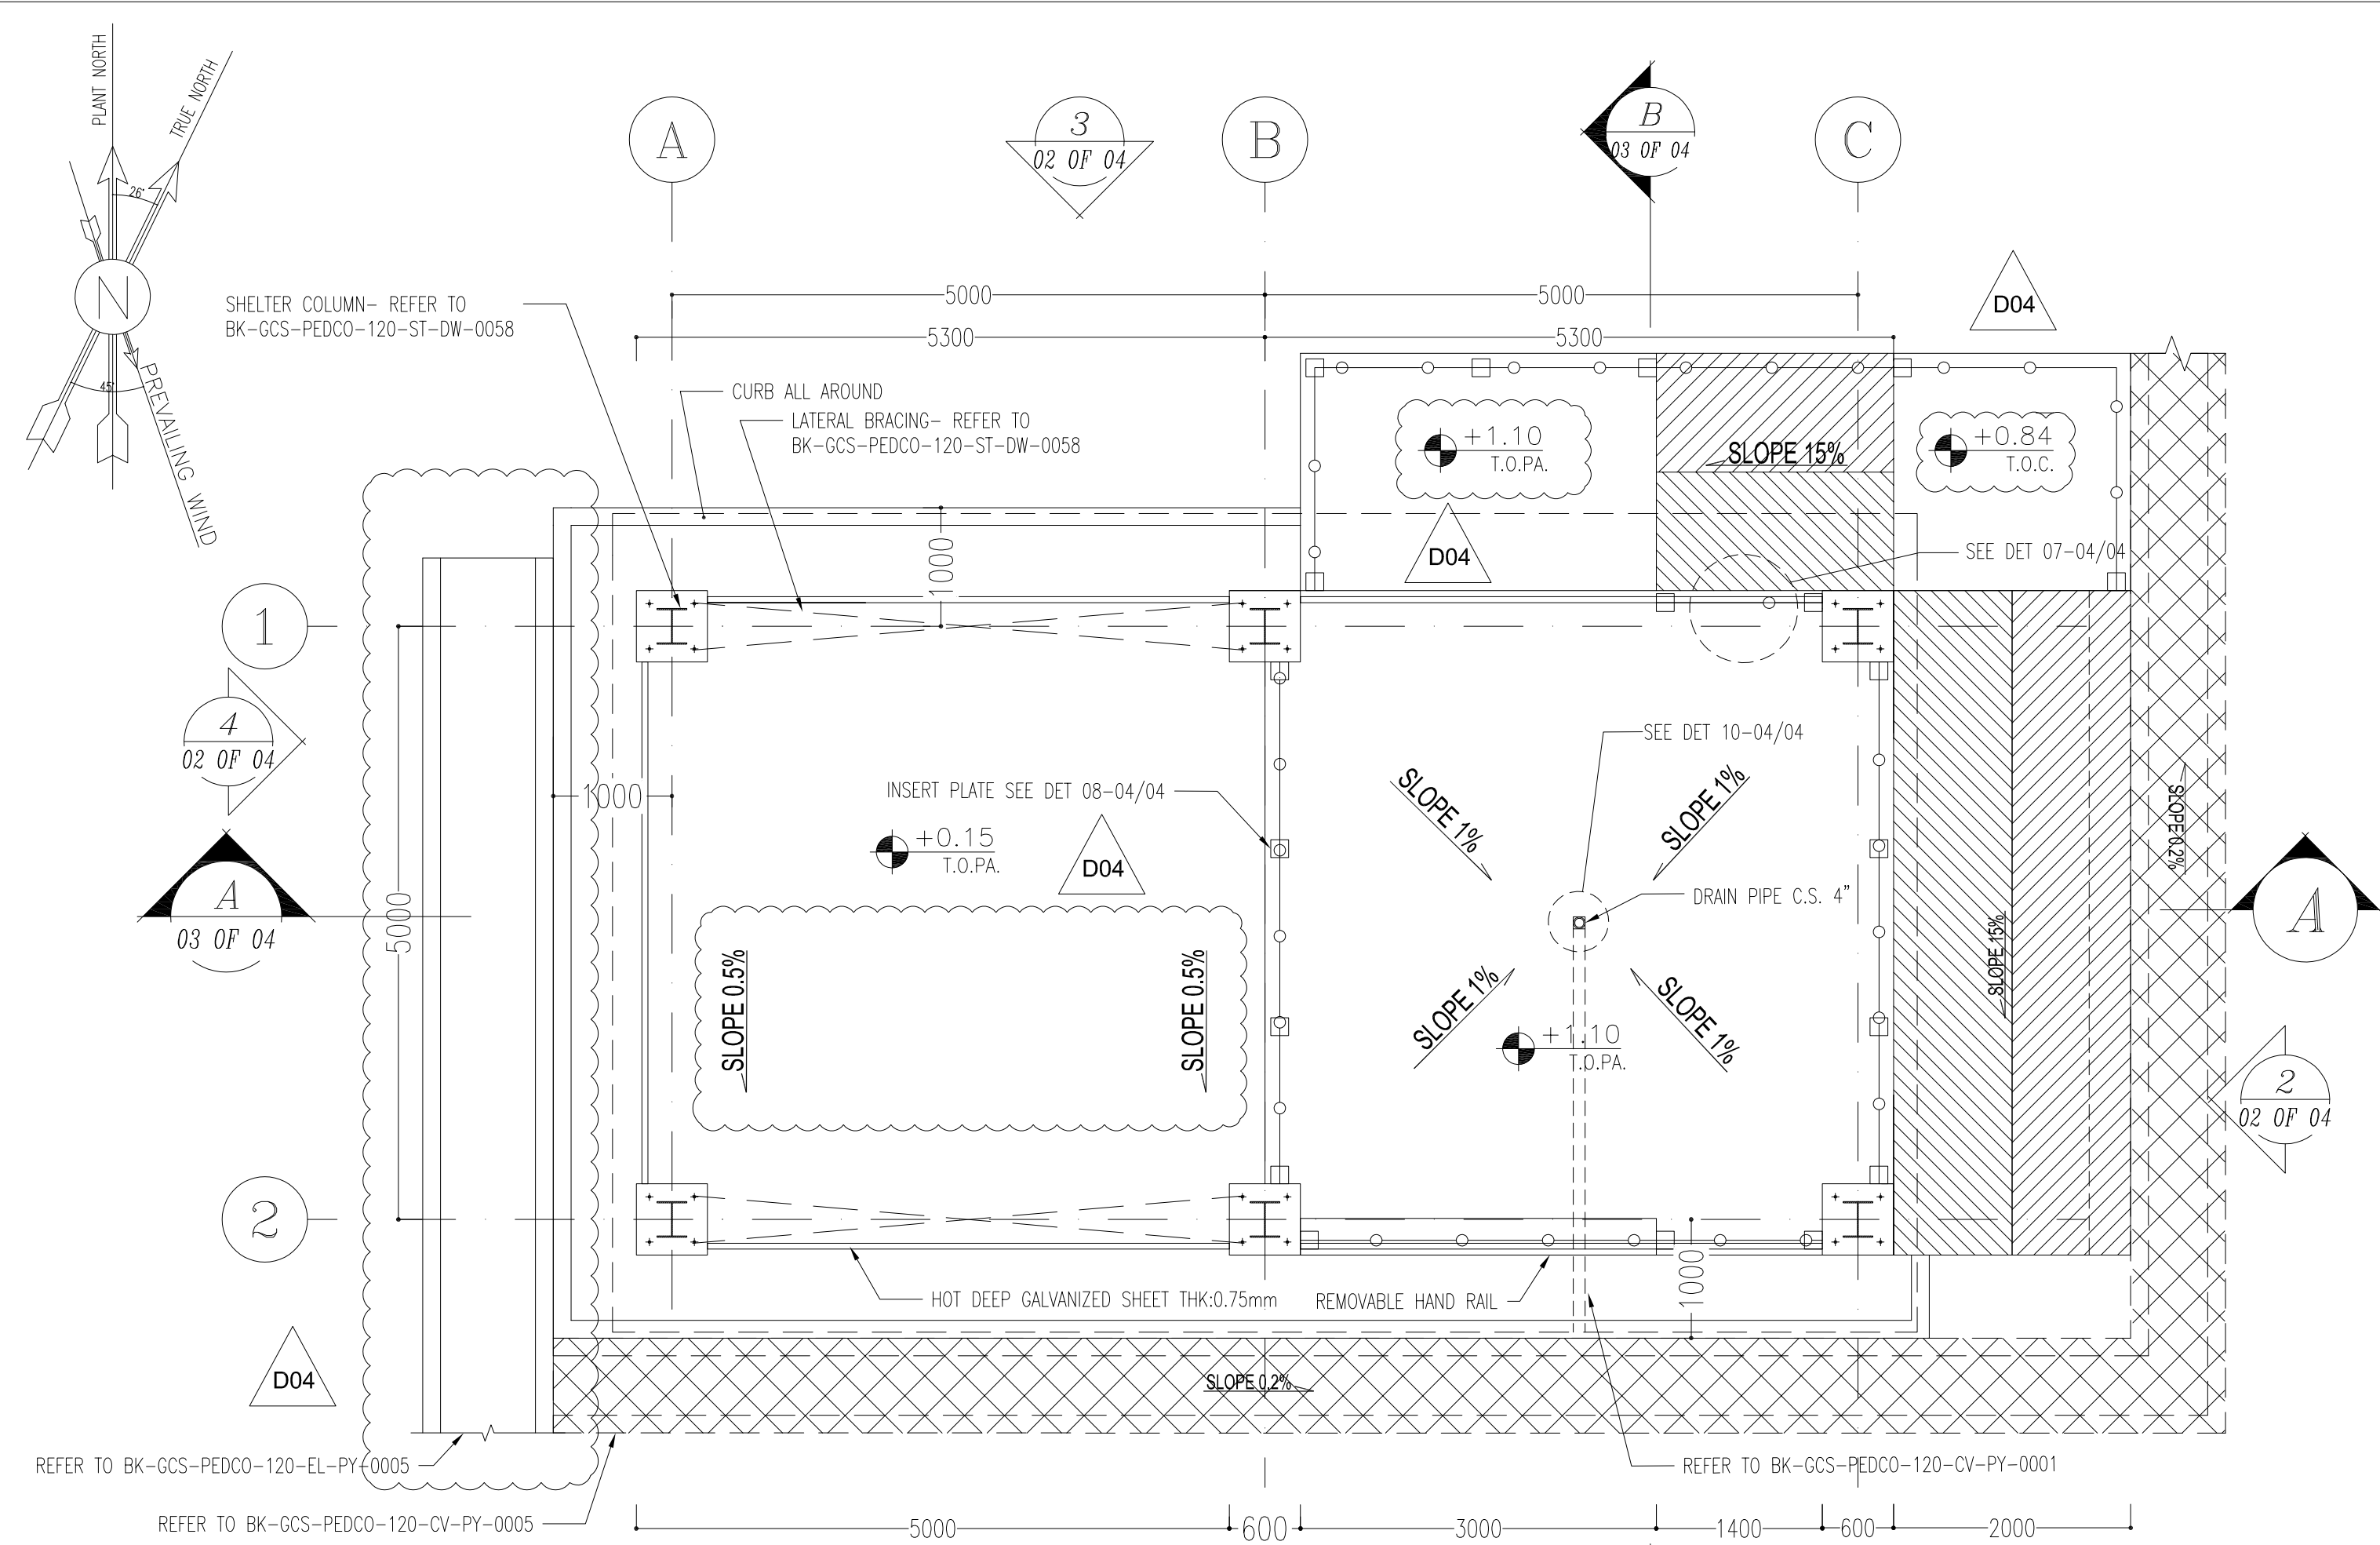


3 RUNWAY BEAM LAYOUT PLAN
(AT ELEVATION: +4.60)

- NOTES
1. ALL DIMENSIONS ARE IN MILLIMETER & ALL ELEVATIONS ARE IN METER.
 2. ALL DIMENSIONS AND ELEVATIONS SHALL BE CHECKED BY THE CONTRACTOR PRIOR TO CONSTRUCTION.
 3. CONTRACTOR SHALL COMPARE ALL ARCHITECTURAL, MECHANICAL, ELECTRICAL, PIPING AND STRUCTURAL DRAWINGS AND IN CASE OF ANY CONFLICTS OR DISCREPANCY, INFORM THE ENGINEER.
 4. ALL MATERIALS ARE SELECTED FROM THE HIGHEST QUALITY AND MUST BE APPROVED BY THE CLIENT.
 5. ALL OPENINGS FOR PIPING/CABLING AND HVAC OPENINGS SHALL BE CONSIDERED AS PER RELATED DRAWINGS BEFORE CONSTRUCTION.
 6. ALL INTERNAL SLOPES FOR FLOOR DRAINS ARE 1% UNLESS STATED.
 7. HIGH POINT LEVEL (H.P.L.) ±0.00+11.20 (M.S.L.)

LEGEND	
CORRUGATED GALVANIZED SHEET - THK: 0.75mm	
HANDRAIL	
BRICK FACE	
REINFORCED CONCRETE	
LEAN CONCRETE	
BLOCKAGE	



T.O.B.	TOP OF BRACKET
H.P.G.	HIGHEST POINT OF PAVING
T.O.PA	TOP OF PAVEMENT
T.O.PE.	TOP OF PEDESTAL
B.O.GU.	BOTTOM OF GUTTER
L.P.L.	LOWEST POINT LEVEL
H.P.L.	HIGHEST POINT LEVEL
B.O.G.	BOTTOM OF GIRT
T.O.S.	TOP OF SHELTER
T.O.C.	TOP OF CONCRETE
T.O.F.	TOP OF FOUNDATION




REFERENCE DRAWING	DRG. No.
ROAD, PAVING AND PLANT FINISH GRADING LAYOUT & SECTIONS	BK-GCS-PEDCO-120-CV-PY-0005
FOUNDATION DRAWING FOR CHEMICAL INJECTION AND STORAGE SHELTER	BK-GCS-PEDCO-120-ST-DW-0057
STRUCTURAL DRAWING FOR CHEMICAL INJECTION AND STORAGE SHELTER	BK-GCS-PEDCO-120-ST-DW-0058
STANDARD DRAWING FOR ARCHITECTURAL DETAILS	BK-GNRL-PEDCO-000-ST-DW-0006
UNIT PLAT PLAN DRAWING	BK-GCS-PEDCO-120-PI-PY-0001
STANDARD DRAWING FOR PAVINGS	BK-GNRL-PEDCO-000-CV-DW-0035
STANDARD DRAWING FOR HANDRAIL	BK-GNRL-PEDCO-000-ST-DW-0006
SITE SEWERAGE SYSTEM LAYOUT & DETAILS	BK-GCS-PEDCO-120-CV-PY-0001

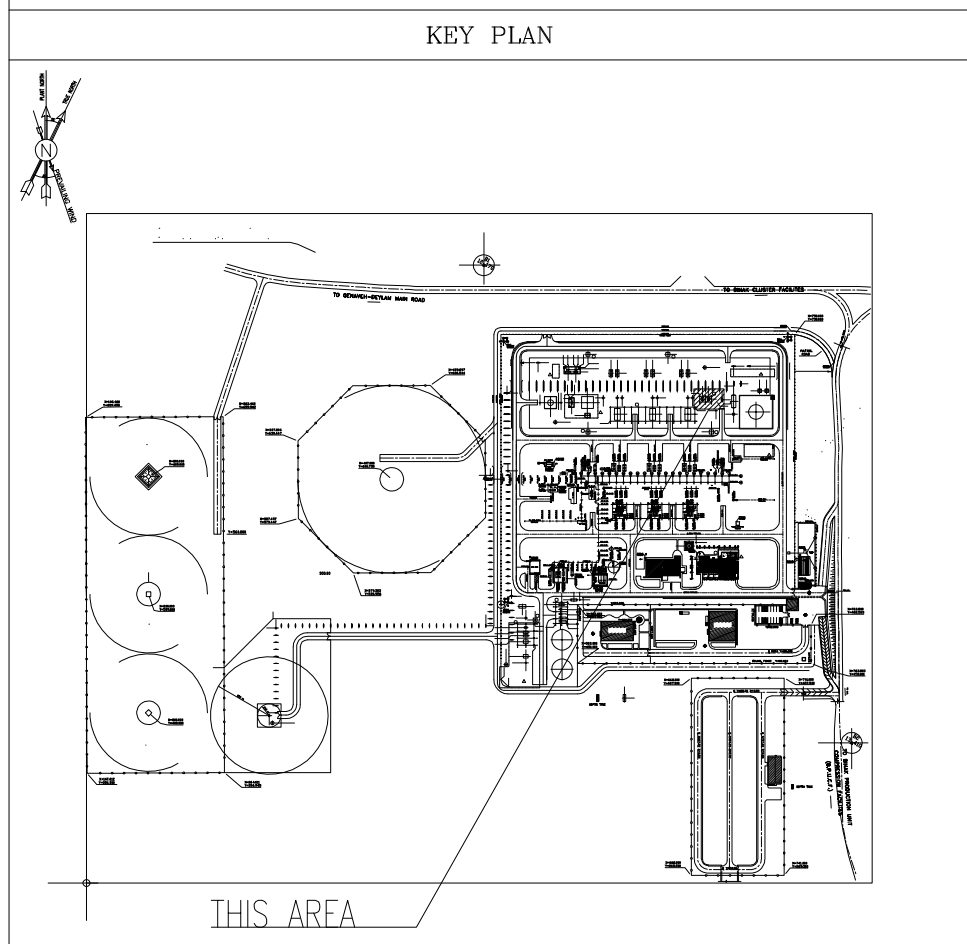

D04	JUL-2023	IFA	R.BERLOUE	M.PAKHARIAN	A.M.MOHSSENI	***
D03	MAY-2023	IFA	R.BERLOUE	M.PAKHARIAN	M.Mehrshad	***
D02	JAN-2023	IFA	R.BERLOUE	M.PAKHARIAN	M.Mehrshad	***
D01	OCT-2022	IPC	R.BERLOUE	M.PAKHARIAN	M.Mehrshad	***
D00	AUG-2022	IPC	R.BERLOUE	M.PAKHARIAN	M.Mehrshad	***
REV.	DATE	P.O.I.S	PREP.	CHK.	APP.	AUT.
PROJECT NAME: BINAK OILFIELD DEVELOPMENT/SURFACE FACILITIES GAS COMPRESSOR STATION						
PROJECT NO.:			971020			
EPC CONTRACTOR:			EPD/EPC CONTRACTOR (GC):			
 HIRGAN ENERGY – DESIGN & INSPECTION COMPANIES			 PETROIRAN DEVELOPMENT COMPANY			
DRAWING TITLE: ARCHITECTURAL DRAWING FOR CHEMICAL INJ. PACKAGES/CHEMICAL STORAGE SHELTER						
PLANS						
SCALE	SIZE	DRAWING NO.		SHEET NO.	REV.	
AS SHOWN	A1	BK-GCS-PEDCO-120-AR-DW-0004		01 OF 04	D04	

***	*****	***	*****	***	*****
REV.	DESCRIPTION	BY	DATE	BY	DATE
		CHECKED		REV. APPR.	
اصل و کلیه نسخ این نقشه و حق اقتباس متعلق به شرکت ملی مناطق نفت خیز جنوب میباشد.					
THE ORIGINAL AND ALL COPIES OF THIS DRAWING TOGETHER WITH THE COPYRIGHT THEREIN ARE THE SOLE PROPERTY OF N.I.S.O.C./ FIELDS					
BINAK OILFIELD DEVELOPMENT SURFACE FACILITIES GAS COMPRESSOR STATION					
DATE	SCALE	DRAWING BY	CHECKED BY	PROJECT ENG.	
NO CONSTRUCTION PERMITTED UNLESS DRAWING APPROVED					
APPROVED FOR CONSTRUCTION			BY:	DATE:	
BUDGET REF.	LOCATION	SIZE CLASS	SERIAL NO.	SHEET	REVISION
053-073-9184	F	4 B	709102	01 OF 04	D04

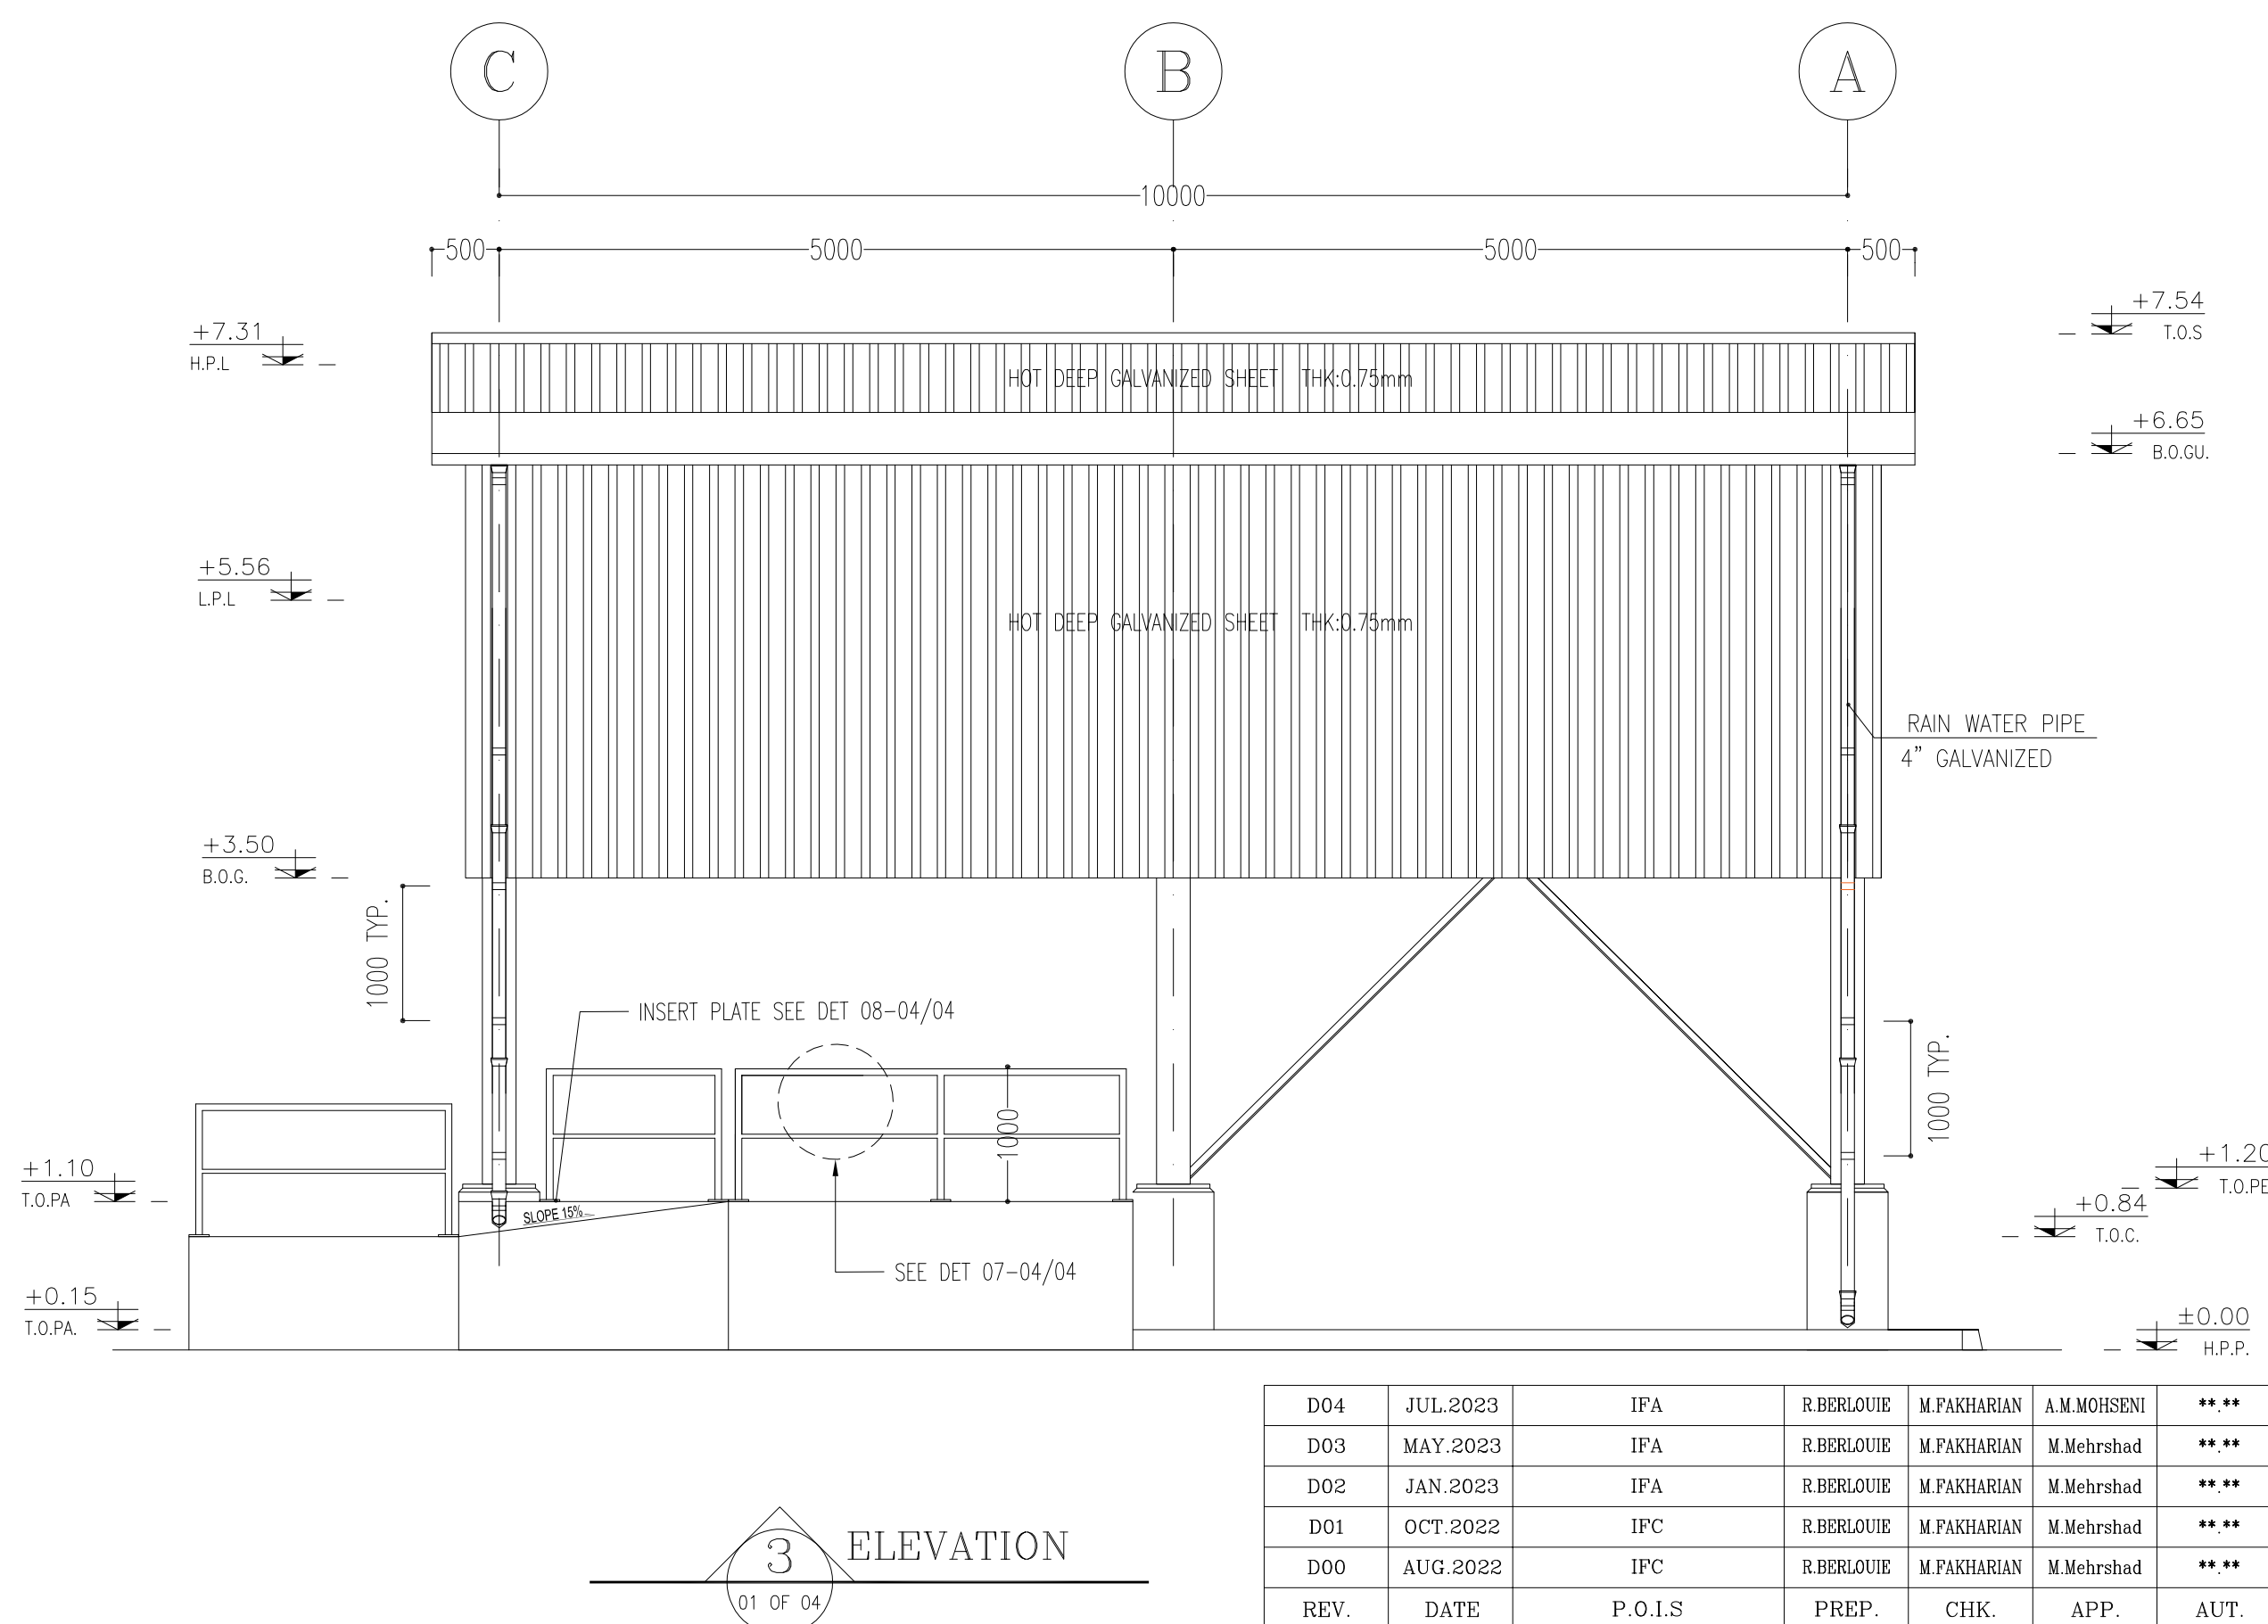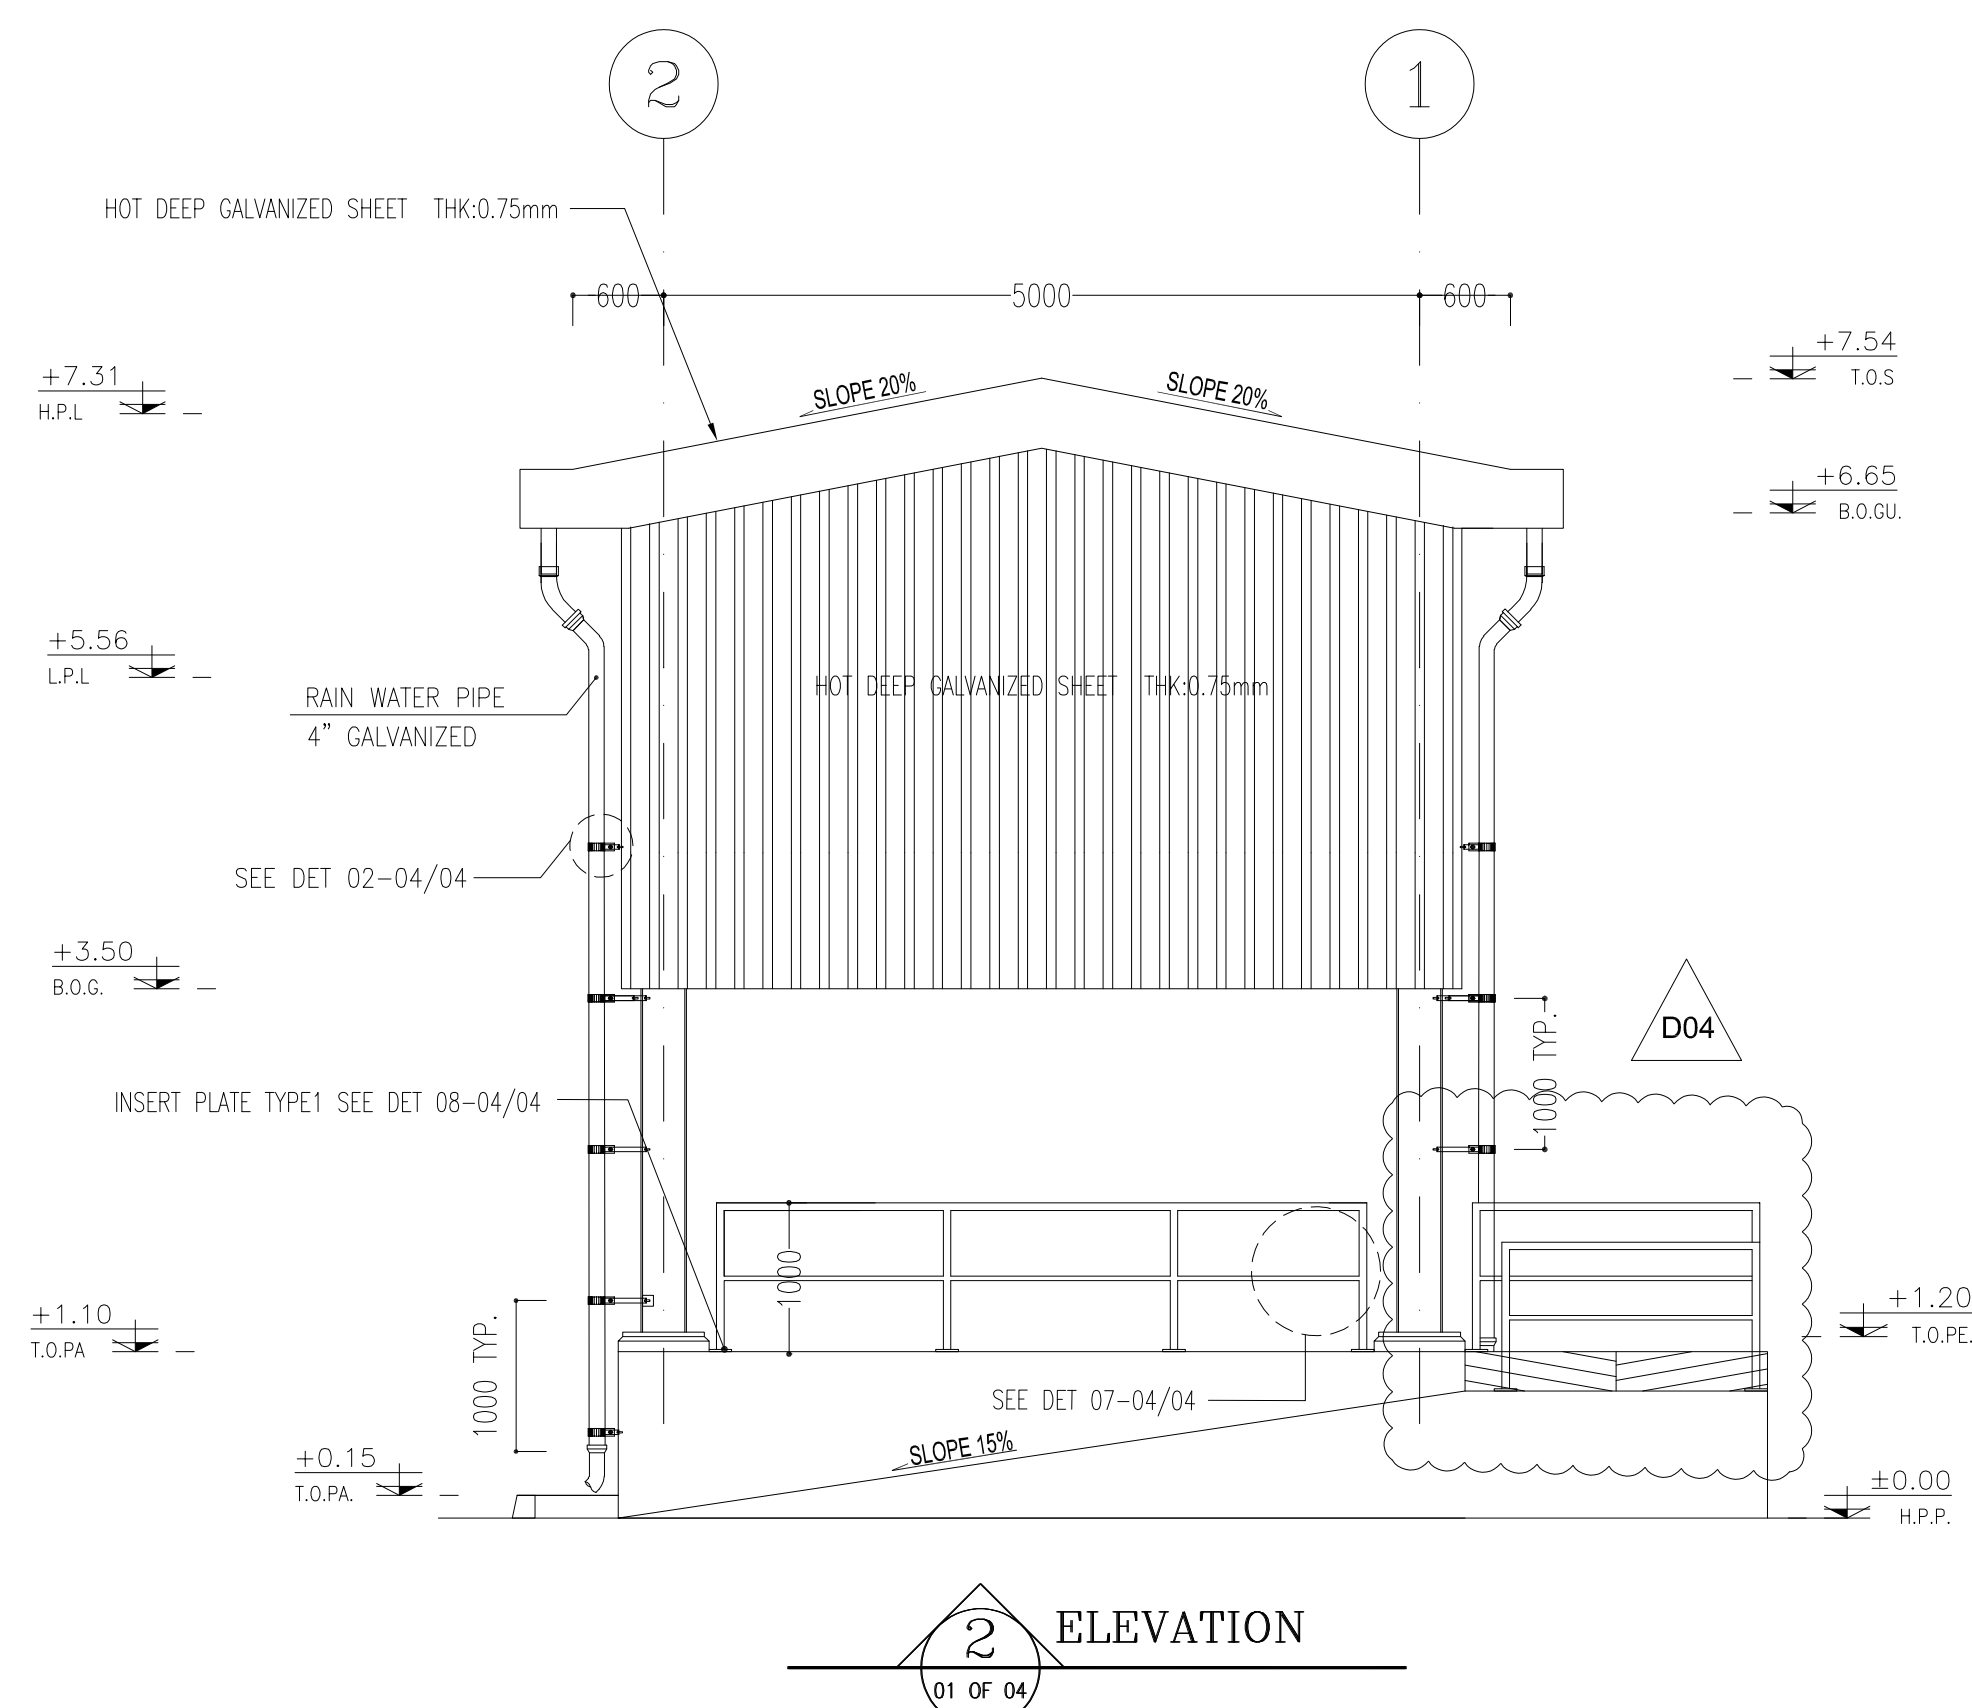

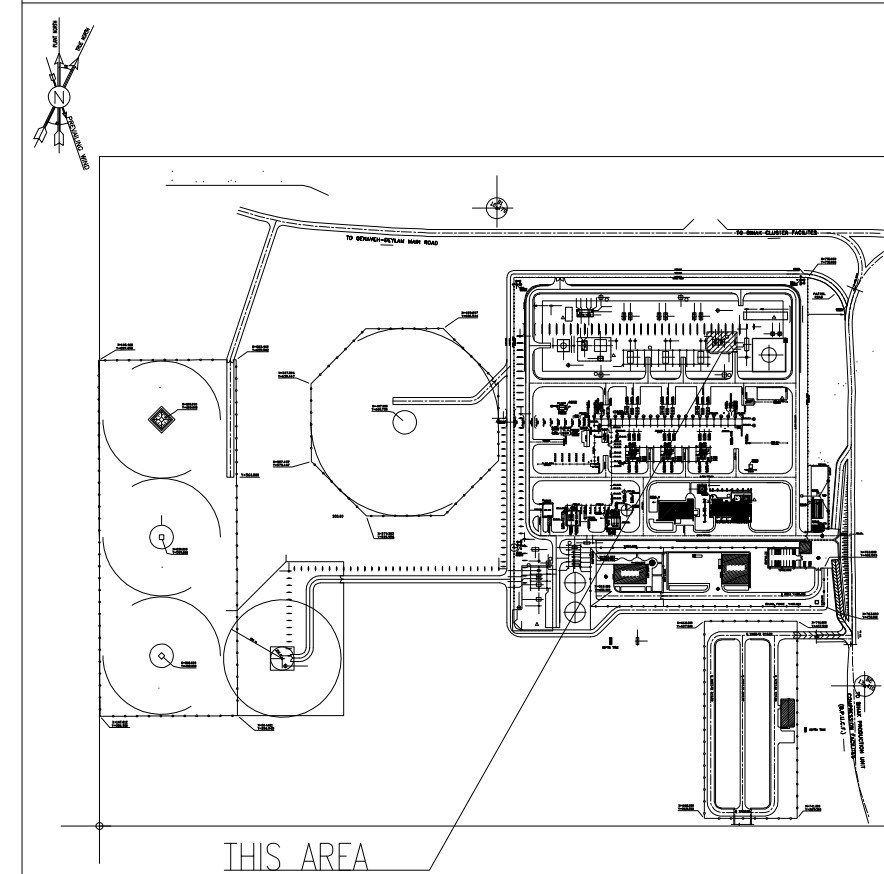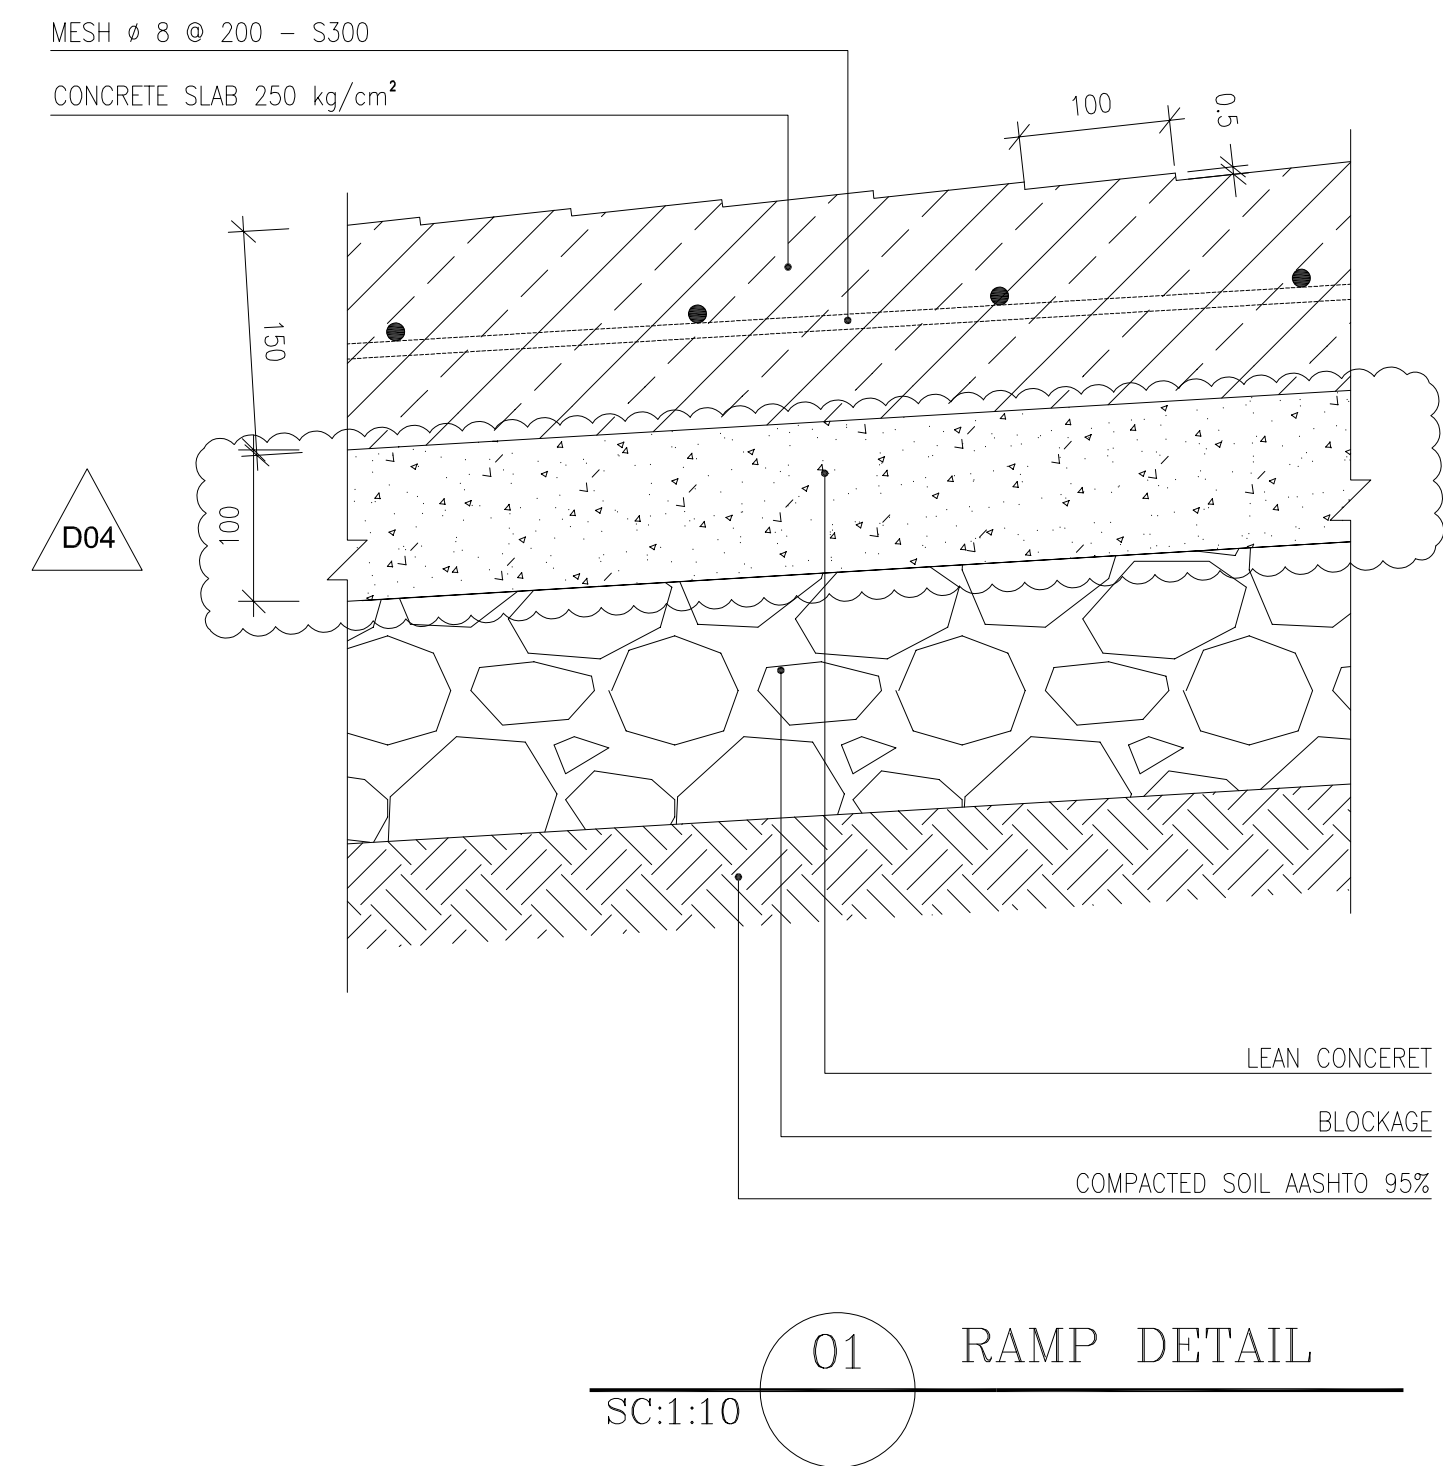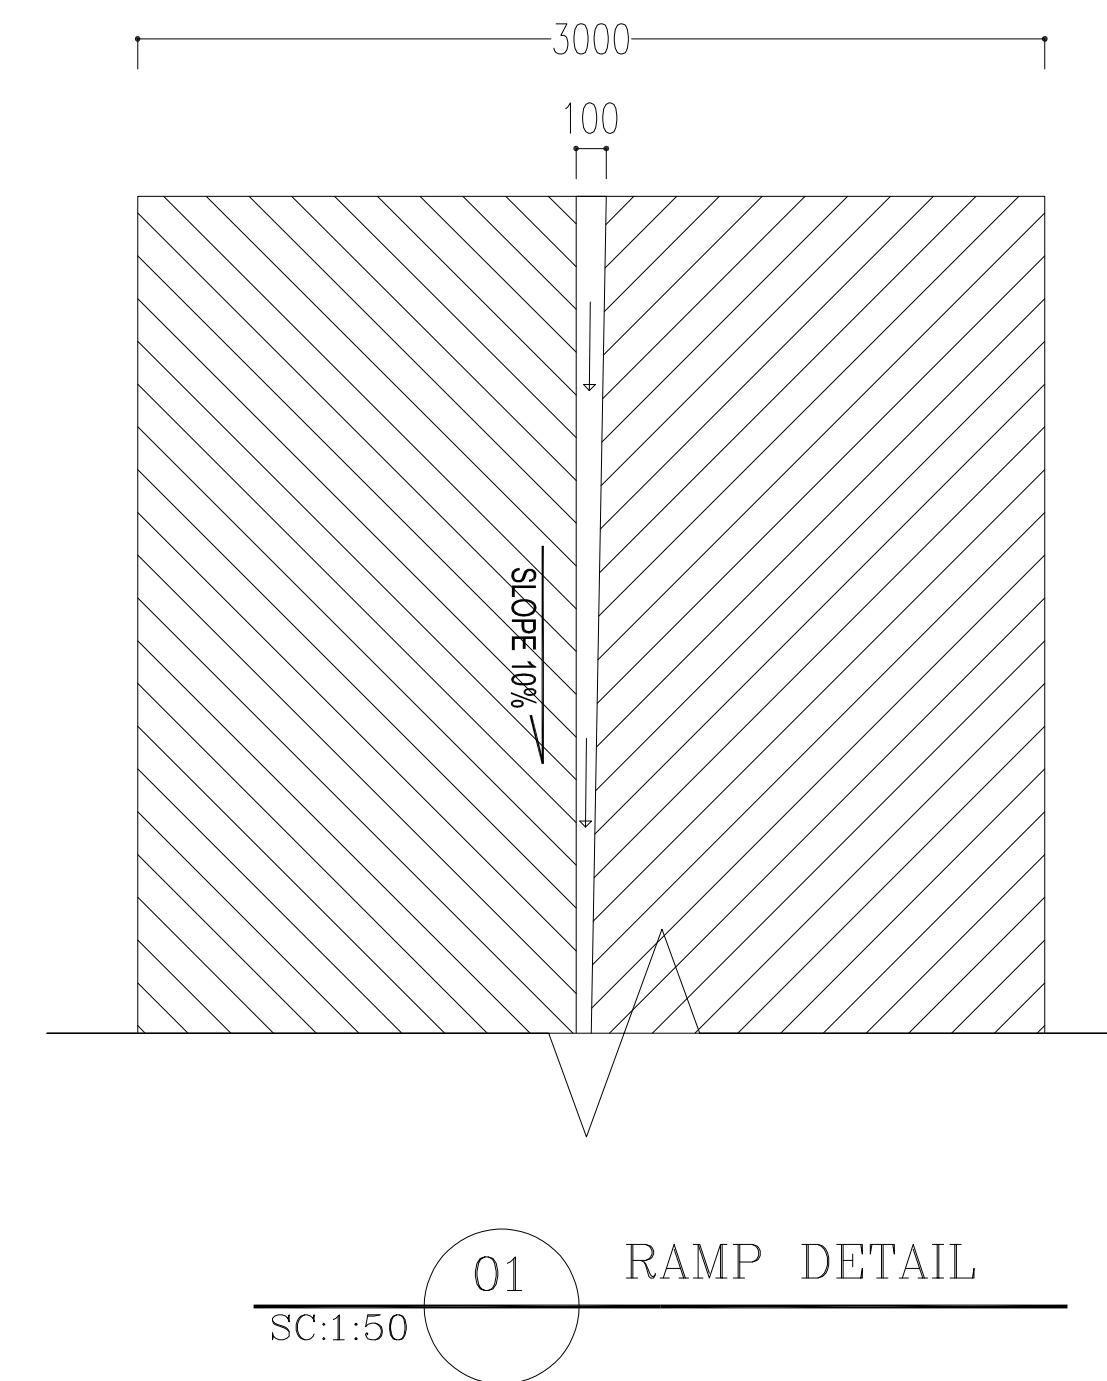

NOTES

1. ALL DIMENSIONS ARE IN MILLIMETER & ALL ELEVATIONS ARE IN METER.
2. ALL DIMENSIONS AND ELEVATIONS SHALL BE CHECKED BY THE CONTRACTOR PRIOR TO CONSTRUCTION.
3. CONTRACTOR SHALL COMPARE ALL ARCHITECTURAL, MECHANICAL, ELECTRICAL, PIPING AND STRUCTURAL DRAWINGS AND IN CASE OF ANY CONFLICTS OR DISCREPANCY, INFORM THE ENGINEER.
4. ALL MATERIALS ARE SELECTED FROM THE HIGHEST QUALITY AND MUST BE APPROVED BY THE CLIENT.
5. ALL OPENINGS FOR PIPING/DRAINING AND HANG OPENINGS SHALL BE CONSIDERED AS PER RELATED DRAWINGS BEFORE CONSTRUCTION.
6. ALL INTERNAL SLOPES FOR FLOOR DRAINS ARE 1% UNLESS STATED.
7. HIGH POINT LEVEL (H.P.P.): $\pm 0.00 + 11.20$ (M.S.L.)

LEGEND	
CORRUGATED GALVANIZED SHEET - THK. : 0.75mm	
HANDRAIL	
BRICK FACE	
REINFORCED CONCRETE	
LEAN CONCRETE	
BLOCKAGE	

T.O.B. TOP OF BRACKET

H.P.G. HIGHEST POINT OF PAVING

T.O.PA TOP OF PAVEMENT

T.O.PE. TOP OF PEDESTAL

B.O.GU. BOTTOM OF GUTTER

L.P.L. LOWEST POINT LEVEL

H.P.L. HIGHEST POINT LEVEL

B.O.G. BOTTOM OF GIRT

T.O.S. TOP OF SHELTER

T.O.C. TOP OF CONCRETE

T.O.F. TOP OF FOUNDATION

REFERENCE DRAWING	DRG. No.
ROAD, PAVING AND PLANT FINISH GRADING LAYOUT & SECTIONS	BK-GCS-PEDCO-120-CV-PY-0005
FOUNDATION DRAWING FOR CHEMICAL INJECTION AND STORAGE SHELTER	BK-GCS-PEDCO-120-ST-DW-0057
STRUCTURAL DRAWING FOR CHEMICAL INJECTION AND STORAGE SHELTER	BK-GCS-PEDCO-120-ST-DW-0058
STANDARD DRAWING FOR ARCHITECTURAL DETAILS	BK-GNRL-PEDCO-000-ST-DW-0006
UNIT PLAT PLAN DRAWING	BK-GCS-PEDCO-120-PI-PY-0001
STANDARD DRAWING FOR PAVINGS	BK-GNRL-PEDCO-000-CV-DW-0035
STANDARD DRAWING FOR HANDRAIL	BK-GNRL-PEDCO-000-ST-DW-0006
SITE SEWERAGE SYSTEM LAYOUT & DETAILS	BK-GCS-PEDCO-120-CV-PY-0001

KEY PLAN

اصل و کلیه نسخ این نقشه و حق اقتباس متعلق به شرکت ملی مناطق نفت خیز جنوب میباشد.


THE ORIGINAL AND ALL COPIES OF THIS DRAWING TOGETHER WITH THE COPYRIGHT THEREIN ARE THE SOLE PROPERTY OF N.I.S.O.C. / FIELDS

BINAK OILFIELD DEVELOPMENT
SURFACE FACILITIES
GAS COMPRESSOR STATION

DATE	SCALE	DRAWING BY	CHECKED BY	PROJECT ENG.


NO CONSTRUCTION PERMITTED UNLESS DRAWING APPROVED

APPROVED FOR CONSTRUCTION	BY:	DATE:	SHEET	REVISION
BUDGET REF.	LOCATION	SIZE	CLASS	SERIAL NO.
053-073-9184	F	4	B	709102

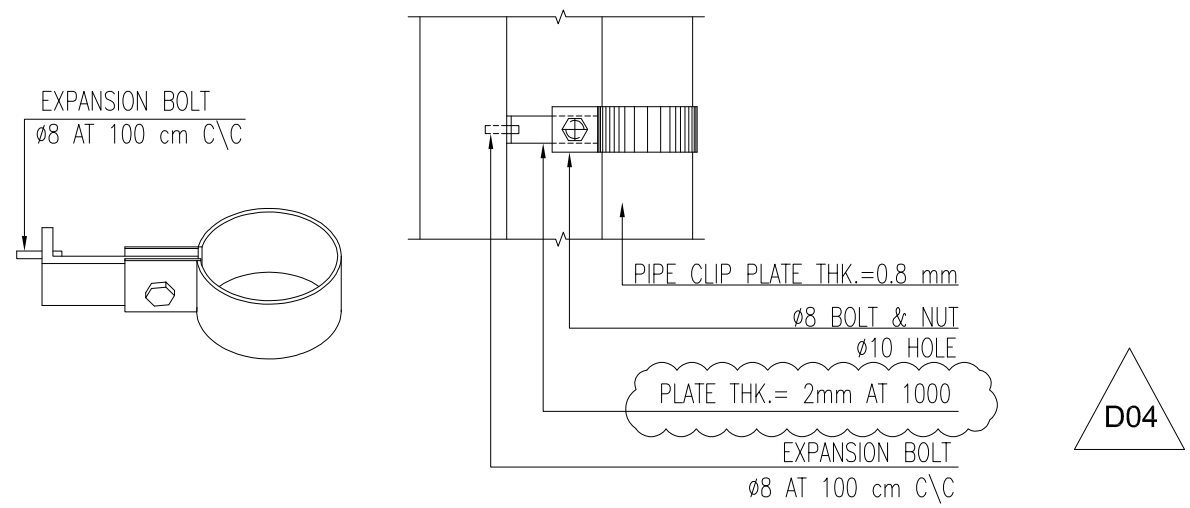

02 DETAIL 02

SC:1:10

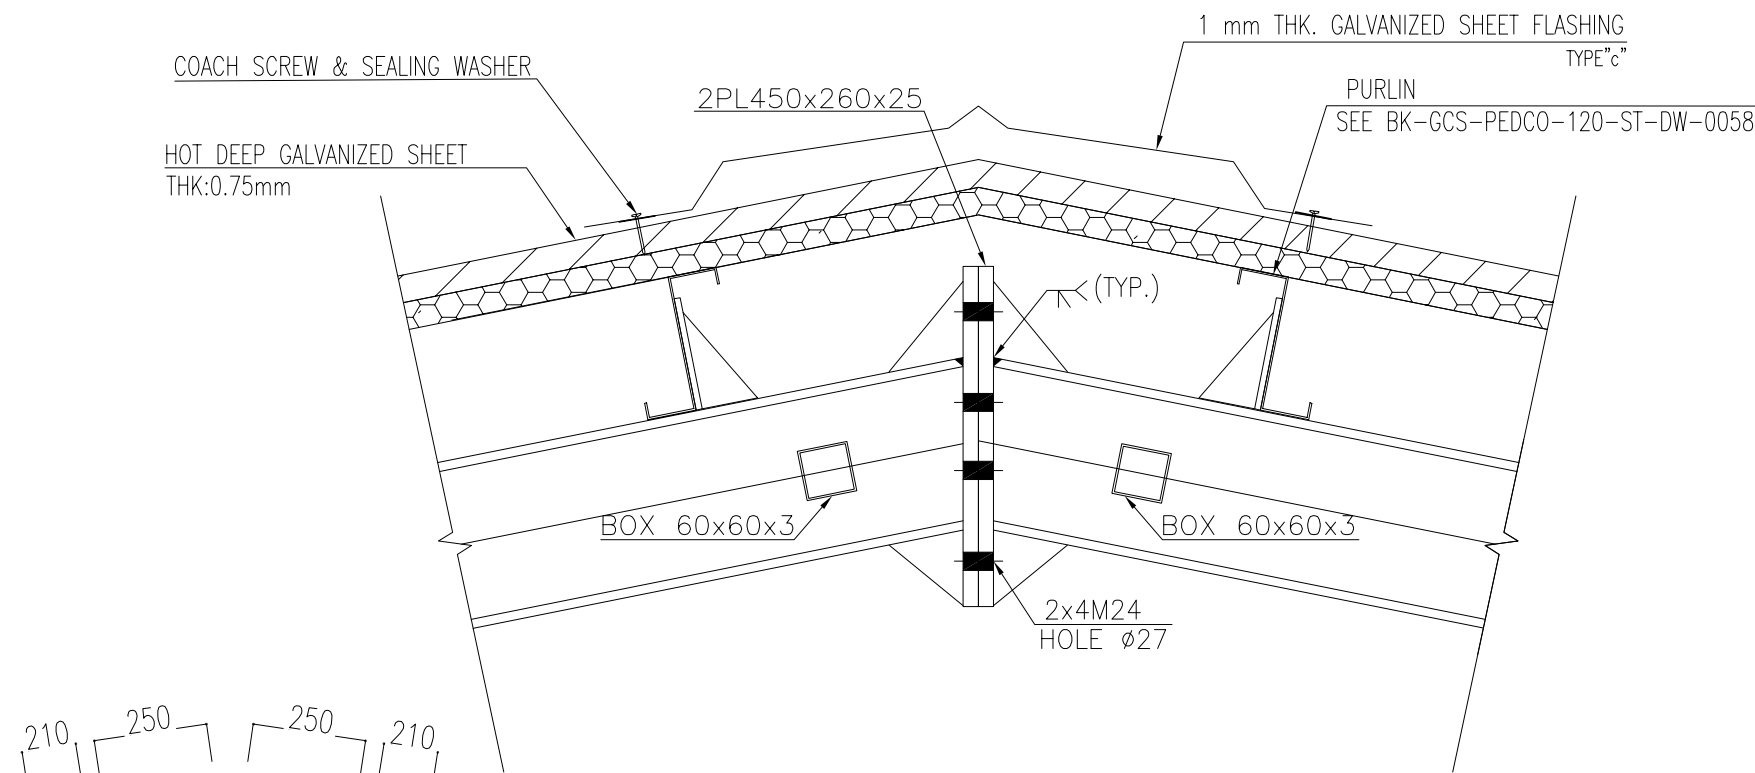


TYPE "c"

SC:1:5


03 DETAIL 03

SC:1:10

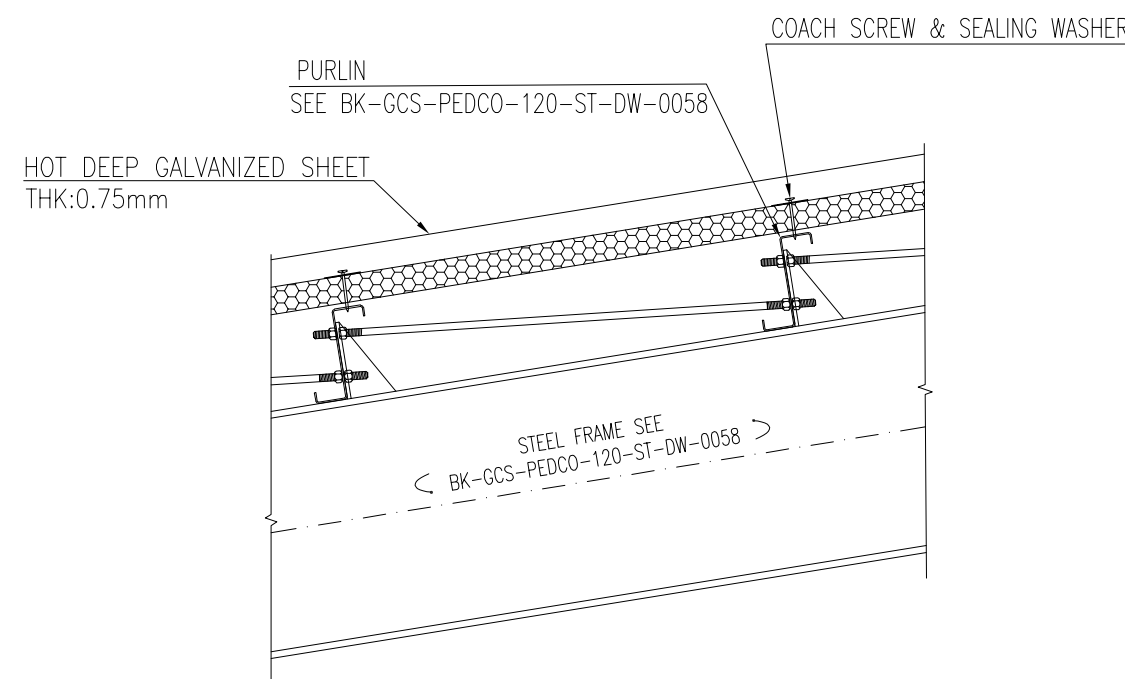


04 DETAIL 04

SC:1:10

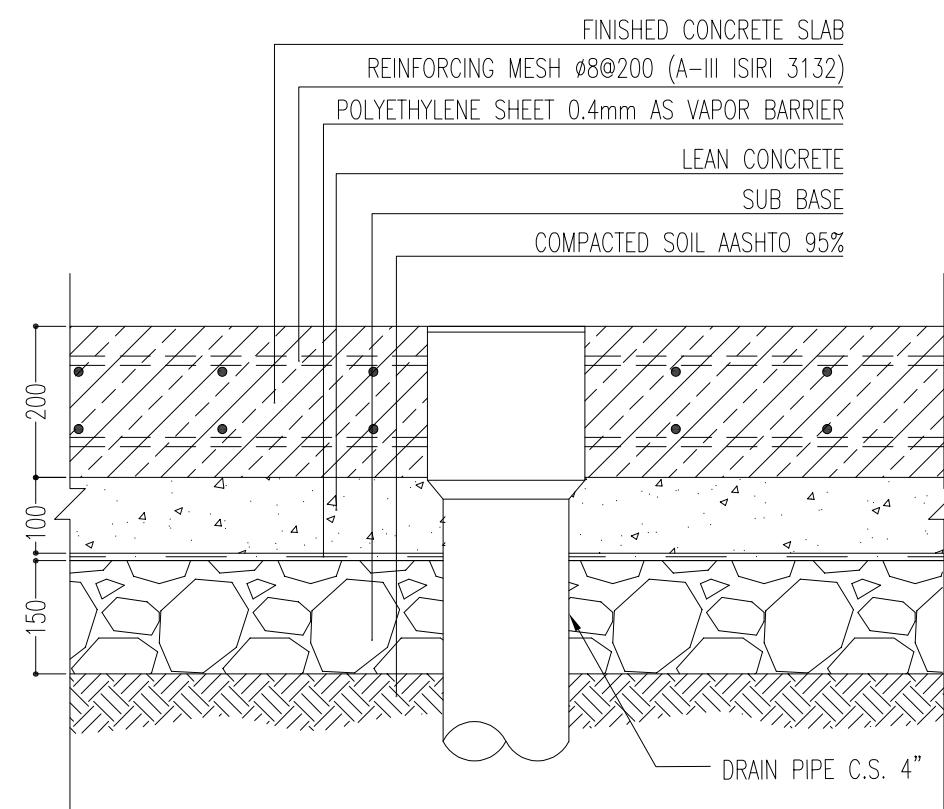


10 DETAIL 10

SC:1:10

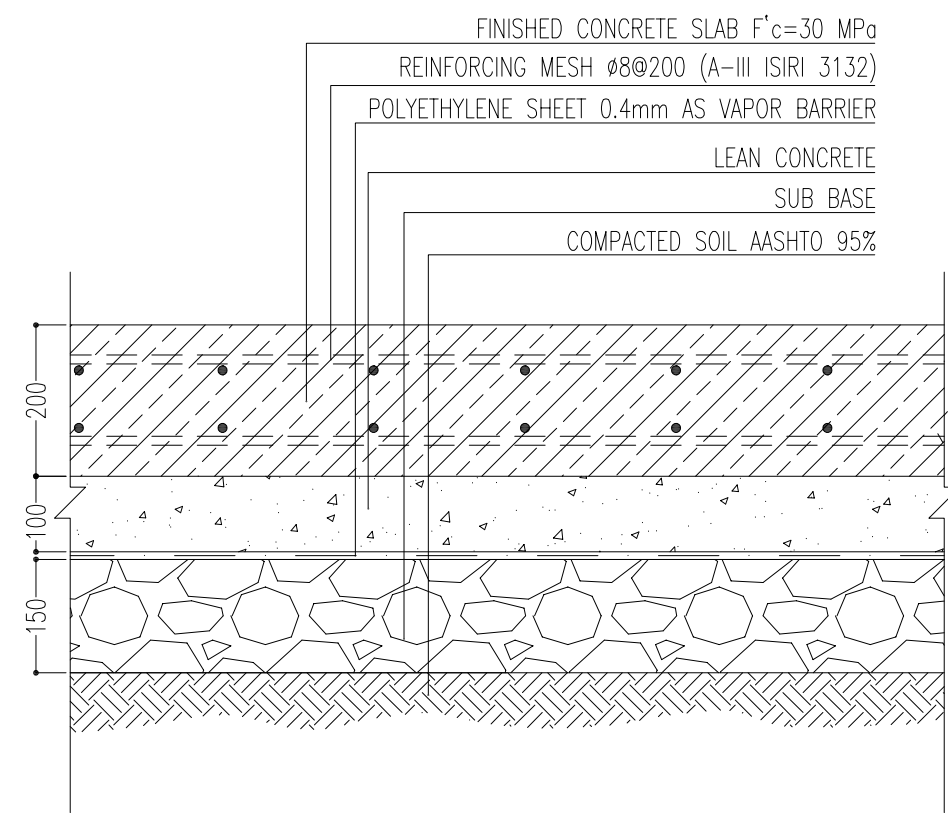


05 DETAIL 05

SC:1:10

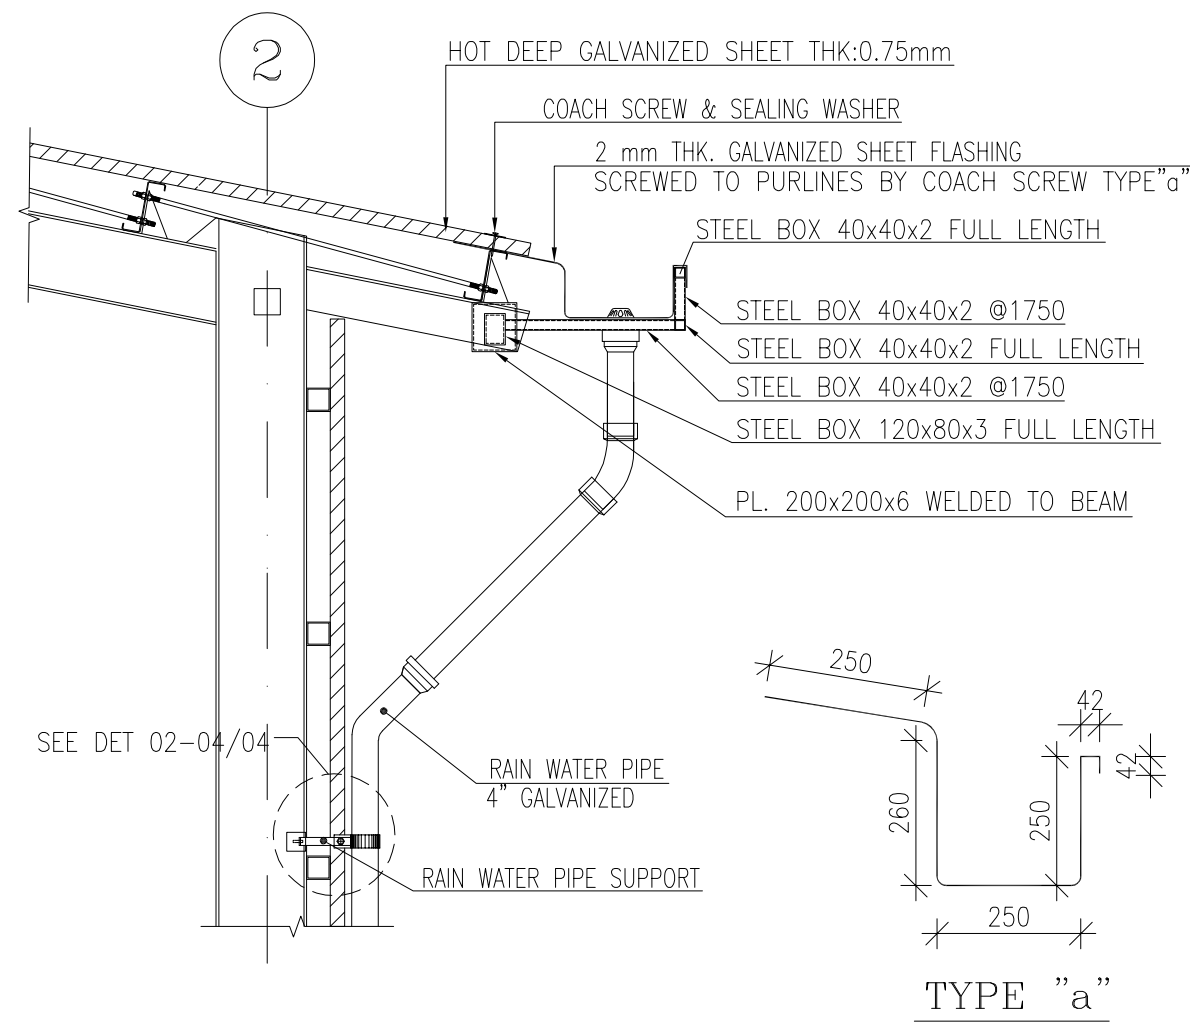


06 DETAIL 06

SC:1:25

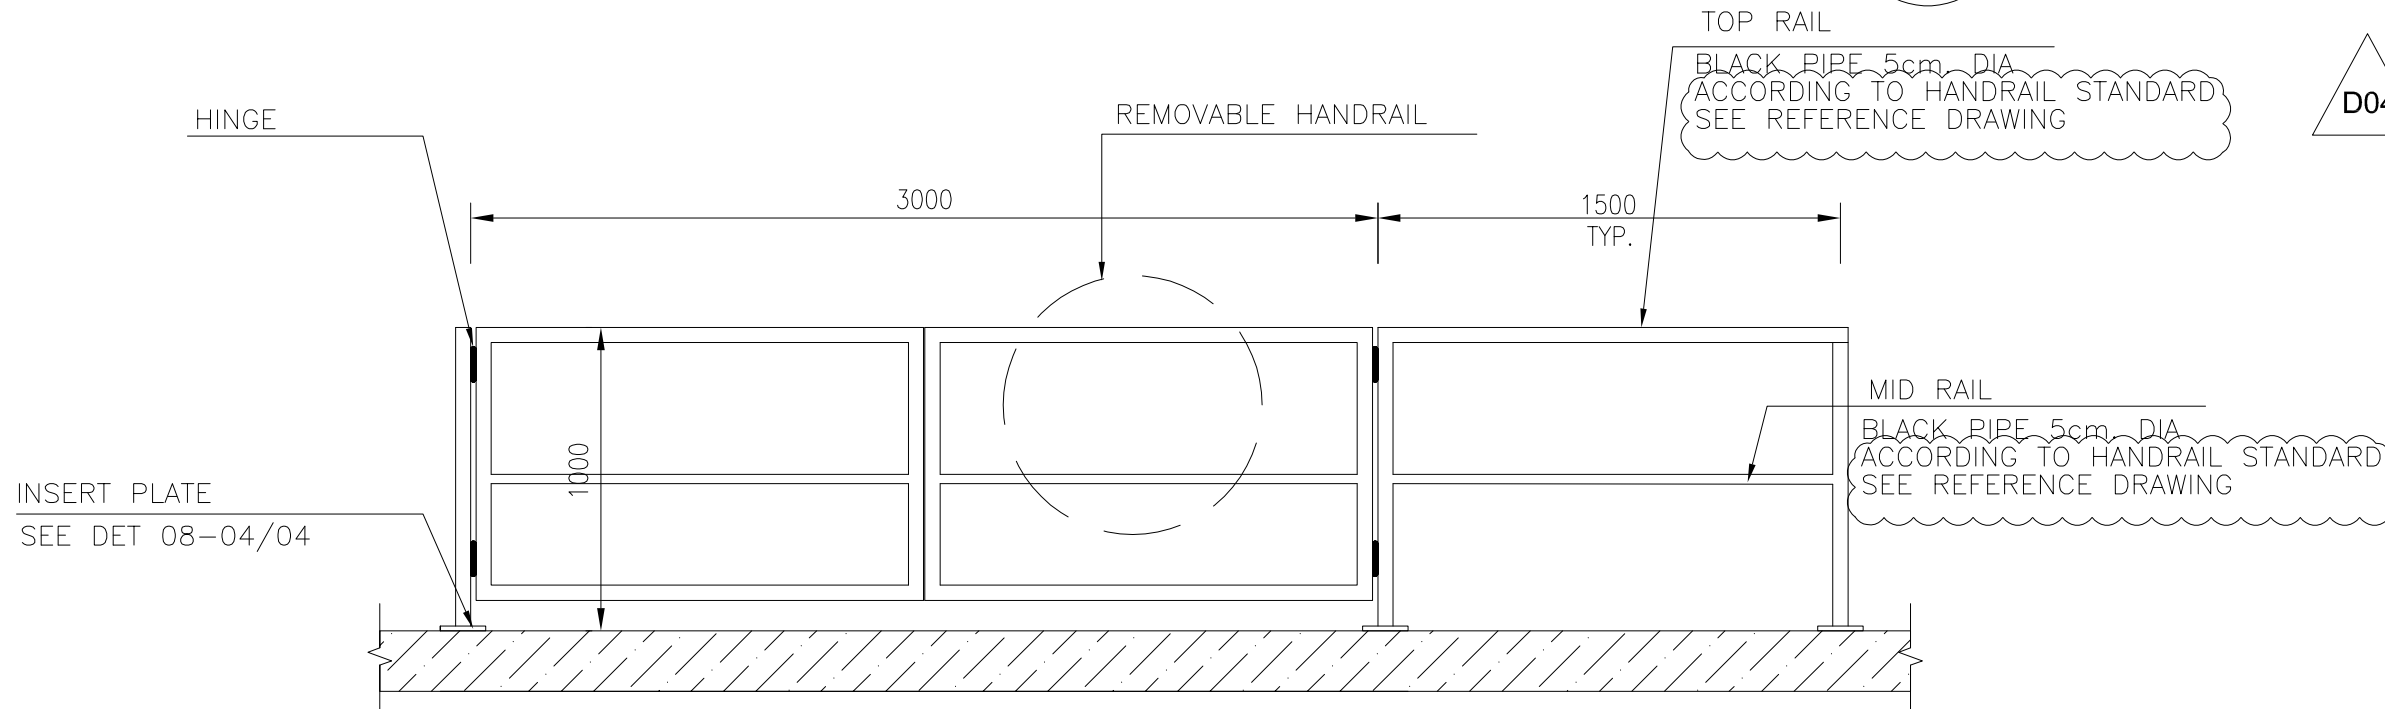


07 DETAIL 07

SC:1:25

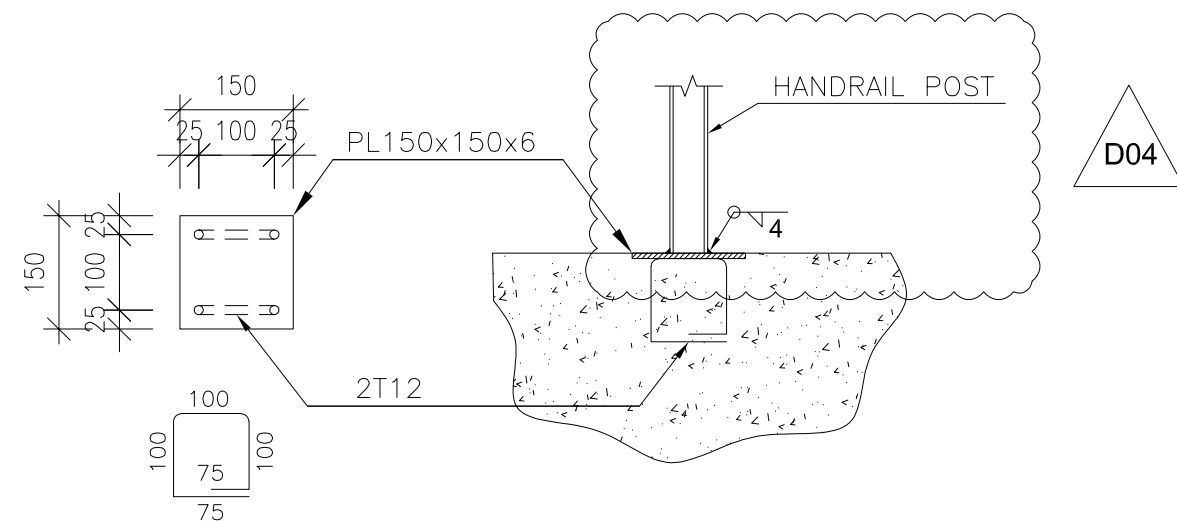


08 DETAIL 08

SC:1:10

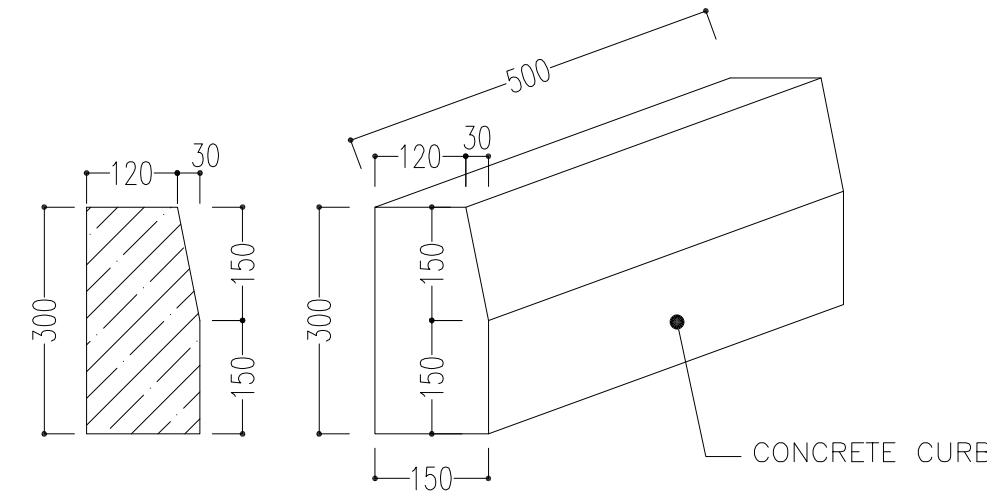

09 DETAIL 09

SC:1:10

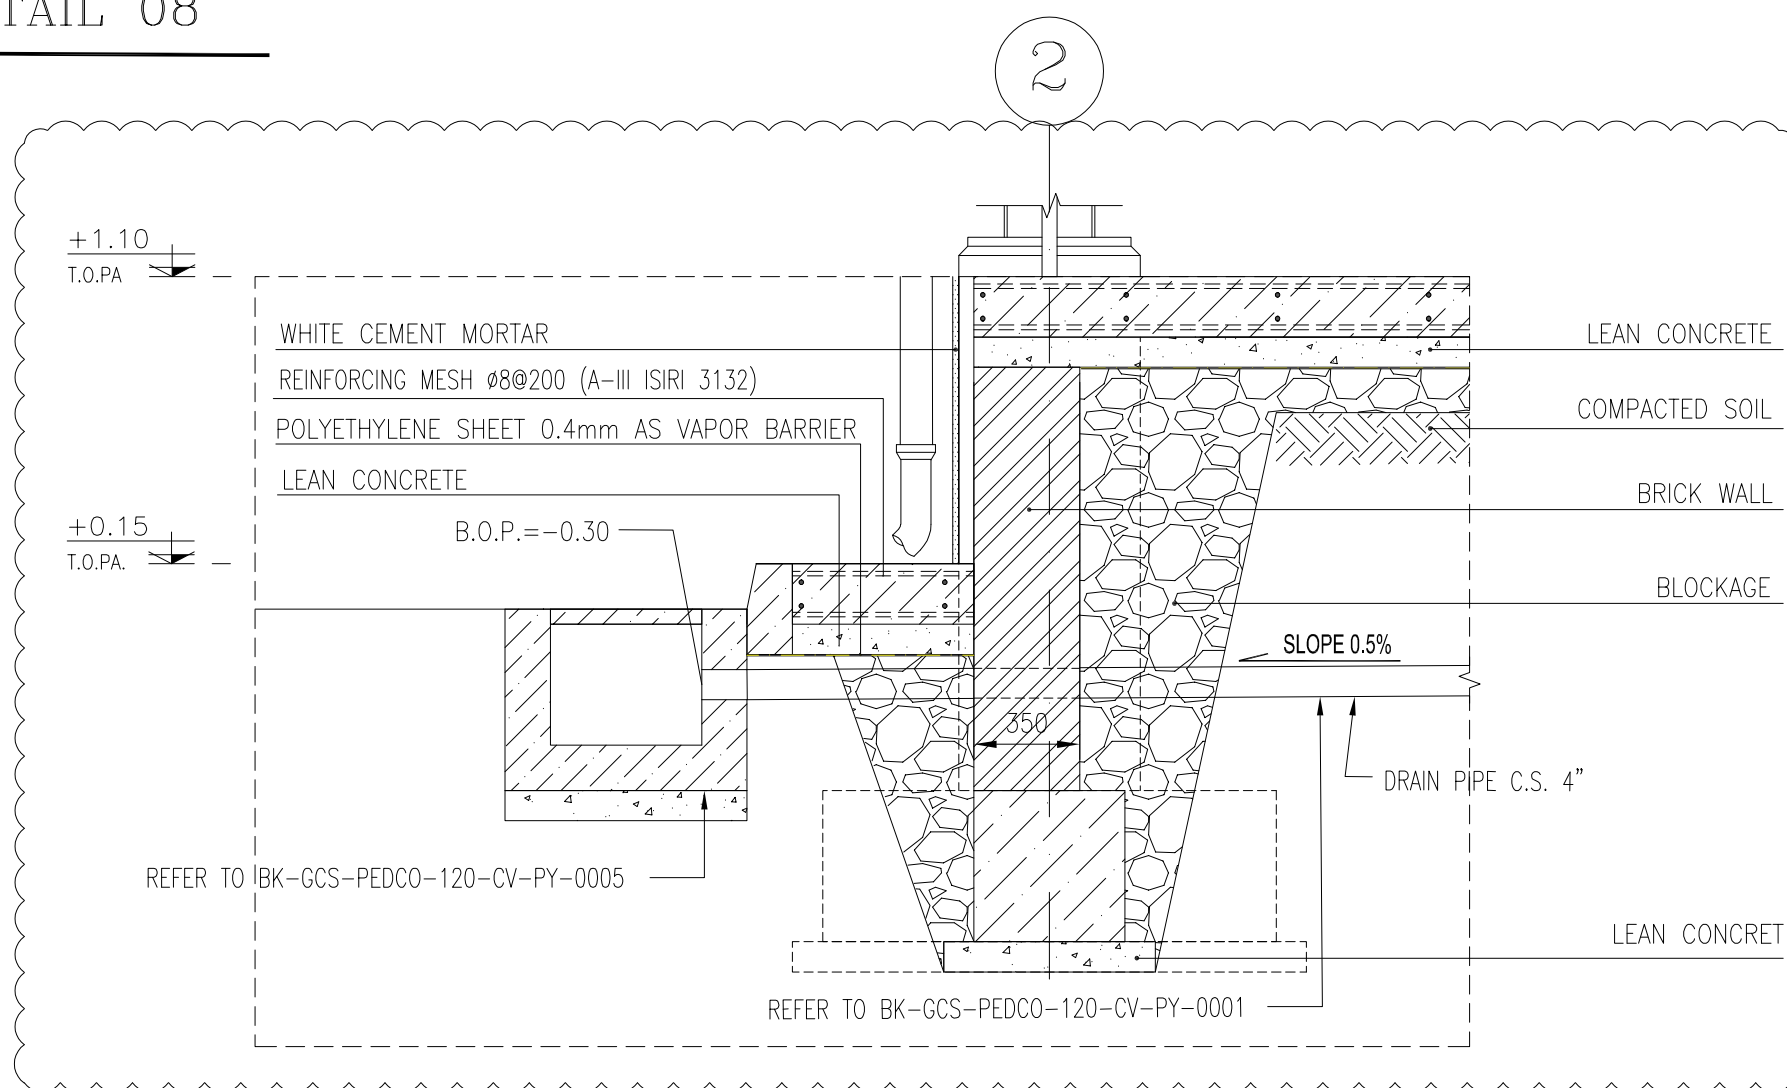

11 DETAIL 11

SC:1:25

NOTES

1. ALL DIMENSIONS ARE IN MILLIMETER & ALL ELEVATIONS ARE IN METER.
2. ALL DIMENSIONS AND ELEVATIONS SHALL BE CHECKED BY THE CONTRACTOR PRIOR TO CONSTRUCTION.
3. CONTRACTOR SHALL COMPARE ALL ARCHITECTURAL, MECHANICAL, ELECTRICAL, PIPING AND STRUCTURAL DRAWINGS AND IN CASE OF ANY CONFLICTS OR DISCREPANCY, INFORM THE ENGINEER.
4. ALL MATERIALS ARE SELECTED FROM THE HIGHEST QUALITY AND MUST BE APPROVED BY THE CLIENT.
5. ALL OPENINGS FOR PIPING/CABLING AND HVAC OPENINGS SHALL BE CONSIDERED AS PER RELATED DRAWINGS BEFORE CONSTRUCTION.
6. ALL INTERNAL SLOPES FOR FLOOR DRAINS ARE 1% UNLESS STATED.
7. HIGH POINT LEVEL (H.P.P.): ±0.00+11.20 (M.S.L.)


LEGEND

REINFORCED CONCRETE	
LEAN CONCRETE	
BLOCKAGE	

T.O.B.	TOP OF BRACKET
H.P.G.	HIGHEST POINT OF PAVING
T.O.PA	TOP OF PAVEMENT
T.O.PE.	TOP OF PEDESTAL
B.O.GU.	BOTTOM OF GUTTER
L.P.L.	LOWEST POINT LEVEL
H.P.L.	HIGHEST POINT LEVEL
B.O.G.	BOTTOM OF GIRT
T.O.S.	TOP OF SHELTER
T.O.C.	TOP OF CONCRETE
T.O.F.	TOP OF FOUNDATION

REFERENCE DRAWING	DRG. No.
ROAD, PAVING AND PLANT FINISH GRADING LAYOUT & SECTIONS	BK-GCS-PEDCO-120-CV-PY-0005
FOUNDATION DRAWING FOR CHEMICAL INJECTION AND STORAGE SHELTER	BK-GCS-PEDCO-120-ST-DW-0057
STRUCTURAL DRAWING FOR CHEMICAL INJECTION AND STORAGE SHELTER	BK-GCS-PEDCO-120-ST-DW-0058
STANDARD DRAWING FOR ARCHITECTURAL DETAILS	BK-GNRL-PEDCO-000-ST-DW-0006
UNIT PLAT PLAN DRAWING	BK-GCS-PEDCO-120-PI-PY-0001
STANDARD DRAWING FOR PAVINGS	BK-GNRL-PEDCO-000-CV-DW-0035
STANDARD DRAWING FOR HANDRAIL	BK-GNRL-PEDCO-000-ST-DW-0006
SITE SEWERAGE SYSTEM LAYOUT & DETAILS	BK-GCS-PEDCO-120-CV-PY-0001

KEY PLAN

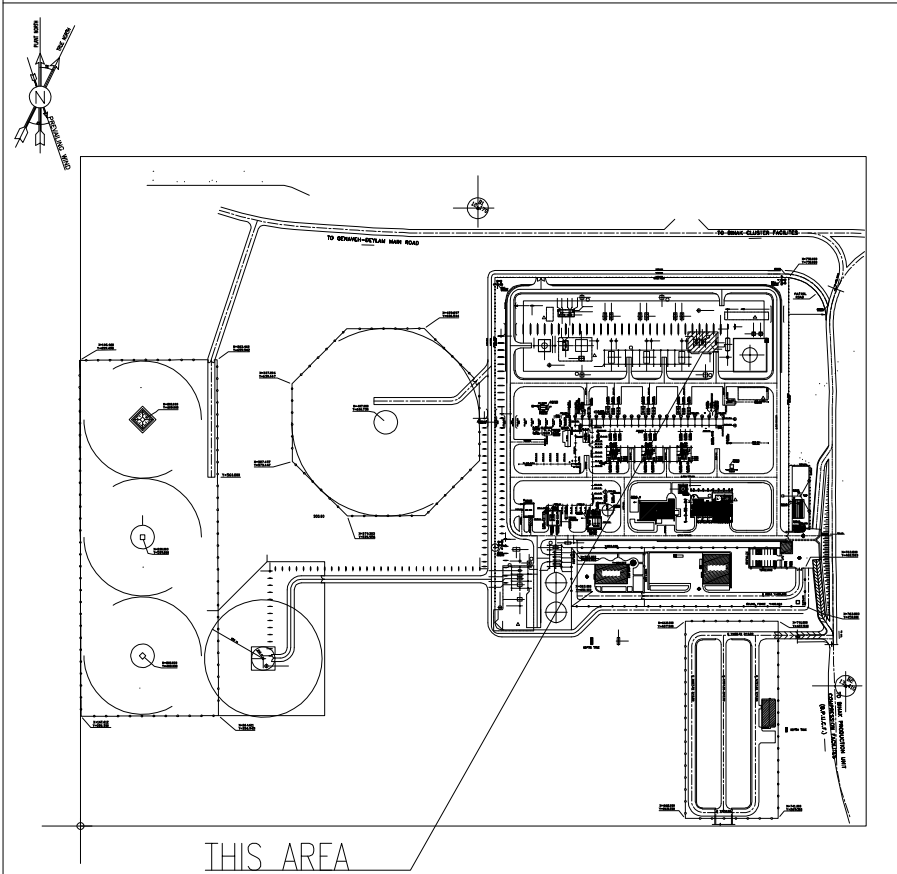

D04	JUL-2023	IFA	R.BERLOUIE	M.PAKHARIAN	A.M.MOHSSENI	...
D03	MAY-2023	IFA	R.BERLOUIE	M.PAKHARIAN	M.Mehrshad	...
D02	JAN-2023	IFA	R.BERLOUIE	M.PAKHARIAN	M.Mehrshad	...
D01	OCT-2022	IPC	R.BERLOUIE	M.PAKHARIAN	M.Mehrshad	...
D00	AUG-2022	IPC	R.BERLOUIE	M.PAKHARIAN	M.Mehrshad	...
REV.	DATE	P.O.I.S	PREP.	CHK.	APP.	AUT.

PROJECT NAME: BINAK OILFIELD DEVELOPMENT/SURFACE FACILITIES GAS COMPRESSOR STATION

PROJECT NO.: 971020

EPC CONTRACTOR:	EPD/EPC CONTRACTOR (GC):
HIRGAN ENERGY - DESIGN & INSPECTION COMPANIES	PEDCO

DRAWING TITLE: ARCHITECTURAL DRAWING FOR CHEMICAL INJ. PACKAGES/CHEMICAL STORAGE SHELTER

DETAILS

APPROVED FOR CONSTRUCTION BY: DATE:

BUDGET REF. LOCATION SIZE CLASS SERIAL NO. SHEET REVISION

AS SHOWN A1 BK-GCS-PEDCO-120-AR-DW-0004 04 OF 04 D04 053-073-9184 F 4 B 709102 04 OF 04 D04



THE ORIGINAL AND ALL COPIES OF THIS DRAWING TOGETHER WITH THE COPYRIGHT THEREIN ARE THE SOLE PROPERTY OF N.I.S.O.C./ FIELDS					
BINAK OILFIELD DEVELOPMENT SURFACE FACILITIES GAS COMPRESSOR STATION					
DATE	SCALE	DRAWING BY	CHECKED BY	PROJECT ENG.	
NO CONSTRUCTION PERMITTED UNLESS DRAWING APPROVED					
APPROVED FOR CONSTRUCTION			BY:		DATE:
BUDGET REF.	LOCATION	SIZE CLASS	SERIAL NO.	SHEET	REVISION
053-073-9184	F	4	B	709102	04 OF 04 D04