


INSTRUMENT LOCATION LAYOUT

[illegible]

RECORD SHEET

Page	Rev.	Rev.				Page				Rev.				Page				Rev.				Page			
		D00	D01	D02	D03	D04	D00	D01	D02	D03	D04	D00	D01	D02	D03	D04	D00	D01	D02	D03	D04				
1		X	X																						
2		X	X																						
3		X	X																						
4		X	X																						
5		X	X																						
6		X	X																						
7		X	X																						
8		X	X																						
9		X	X																						
10		X	X																						
11		X	X																						
12		X	X																						
13		X	X																						
14		X	X																						
15		X	X																						
16		X	X																						
17		X	X																						
18		X	X																						
19		X	X																						
20			X																						
21			X																						
22																									
23																									
[illegible]

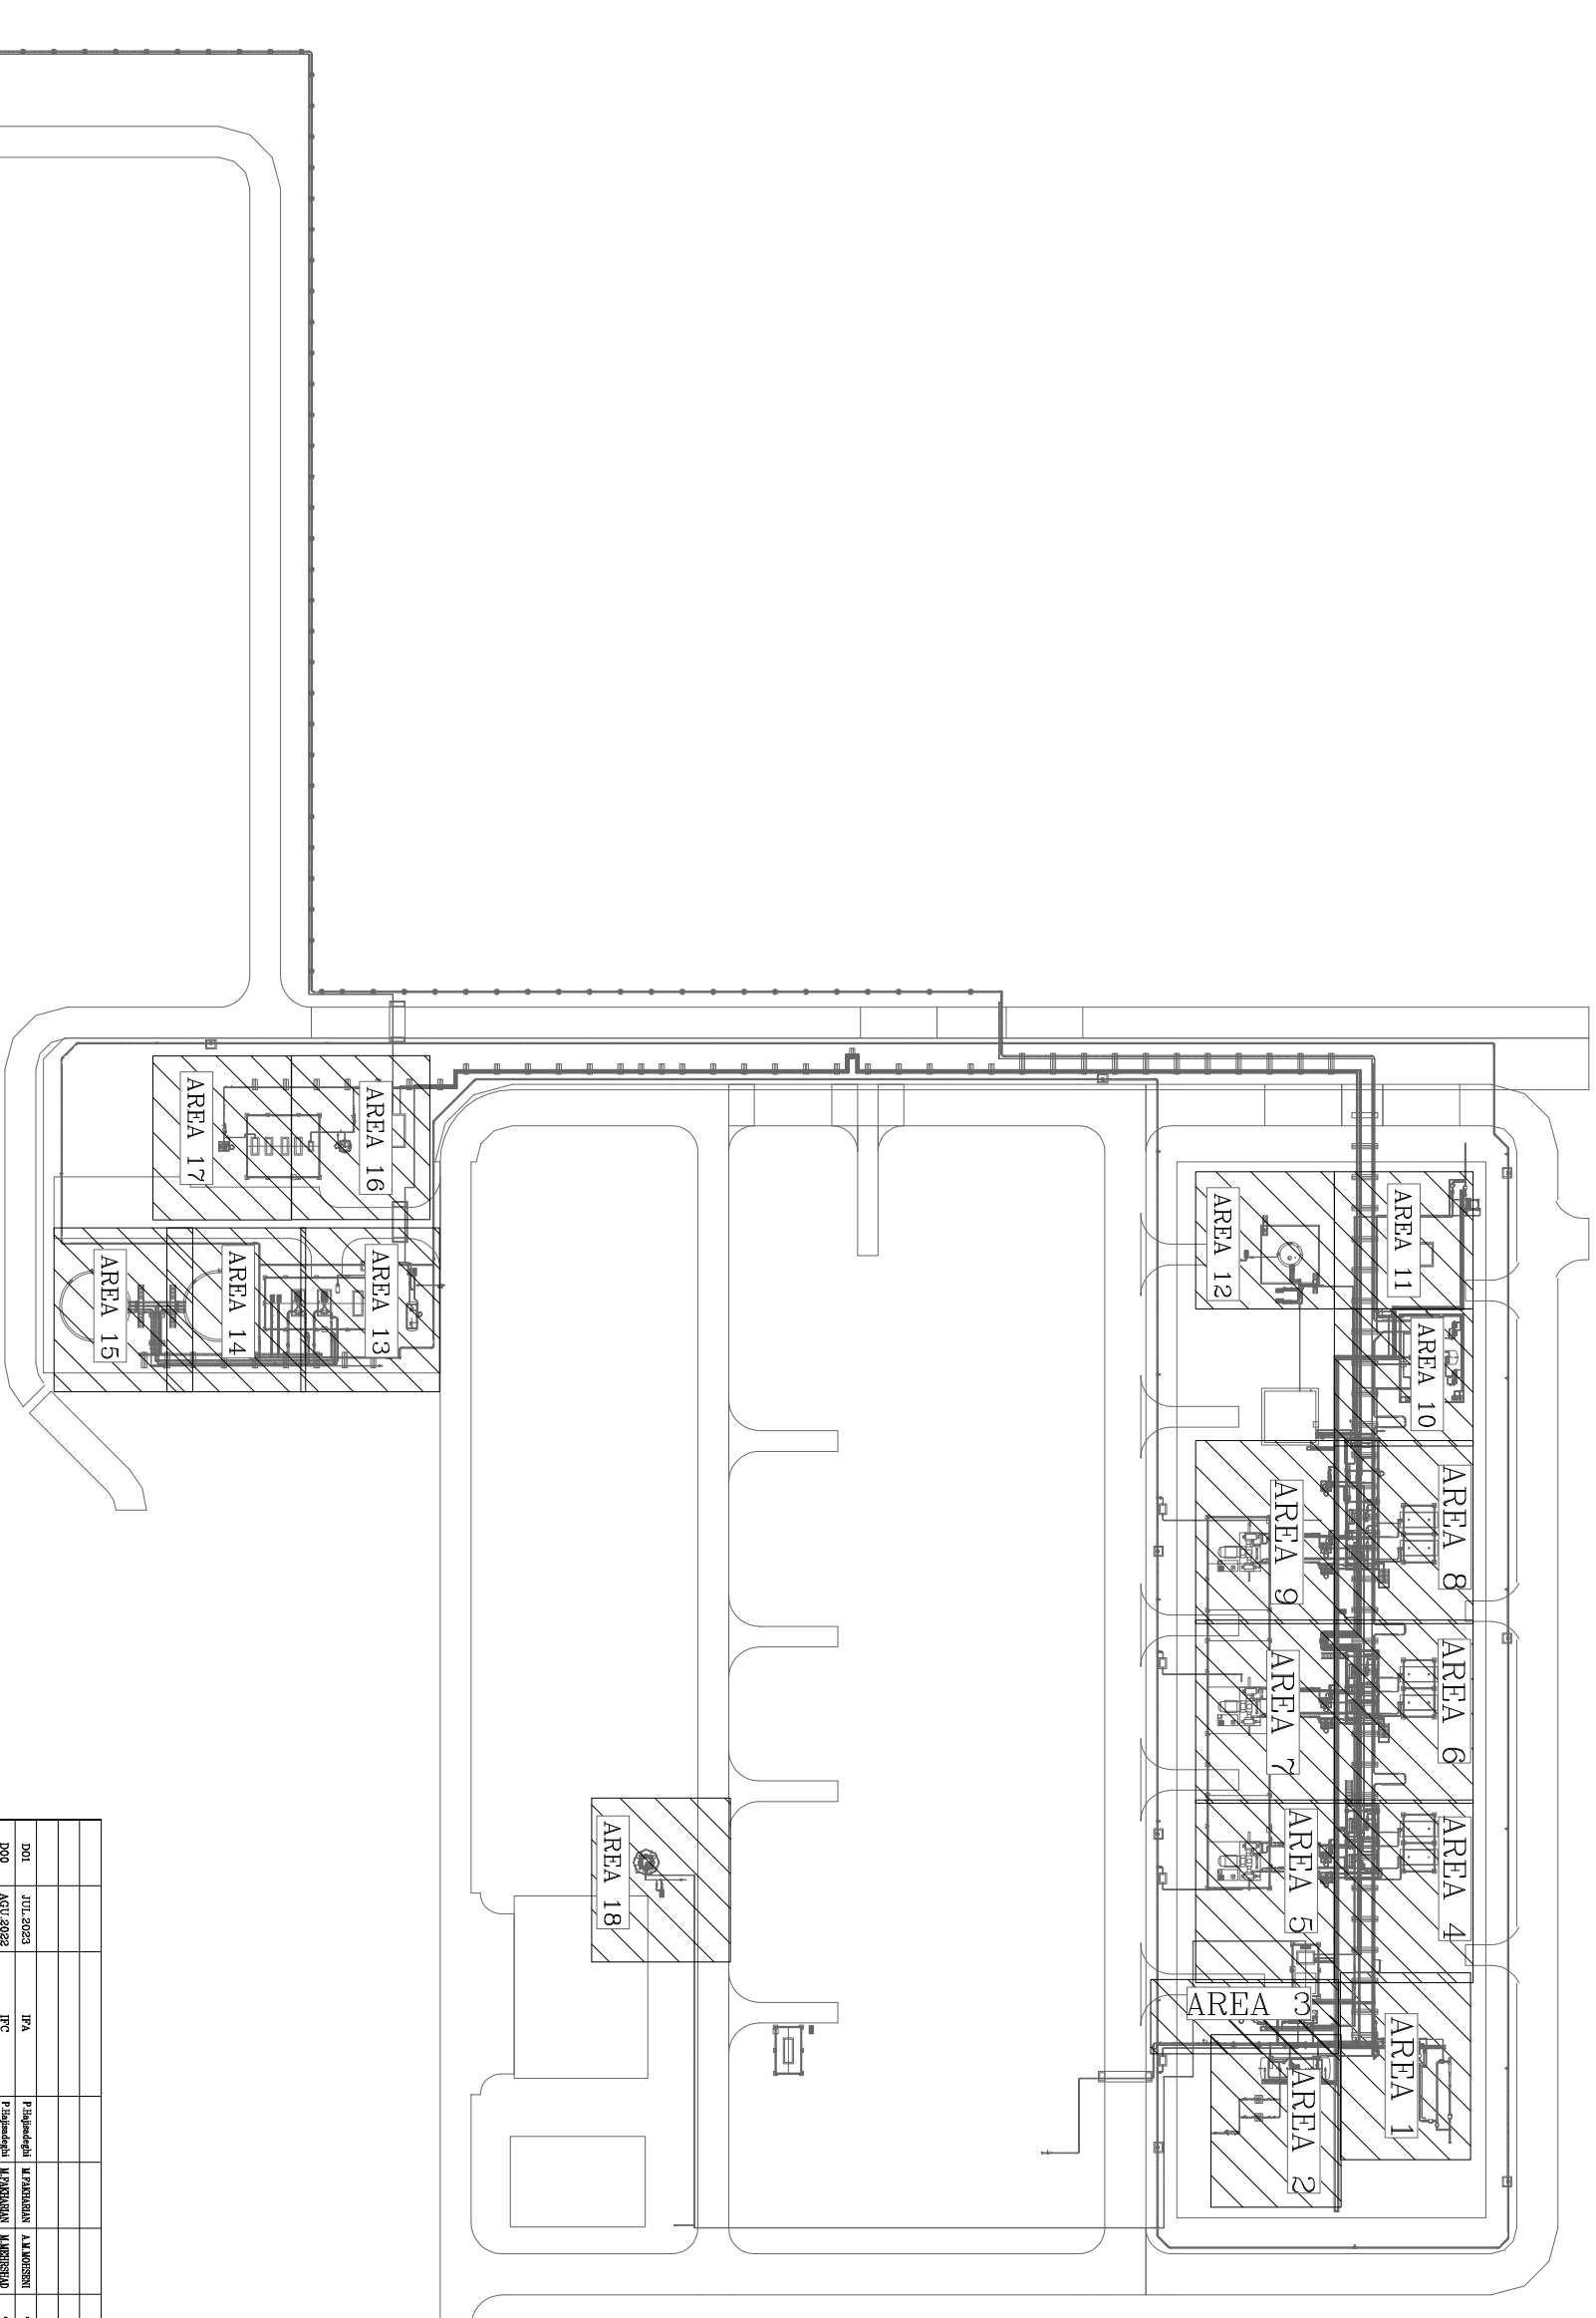
[illegible]




CONTINUED ON SHEET 5

[illegible]

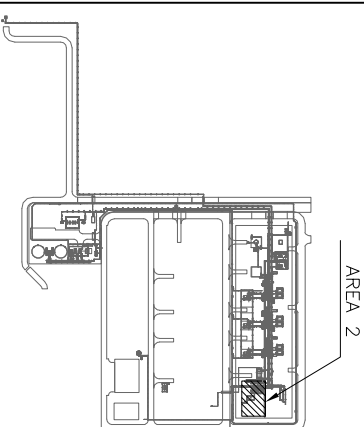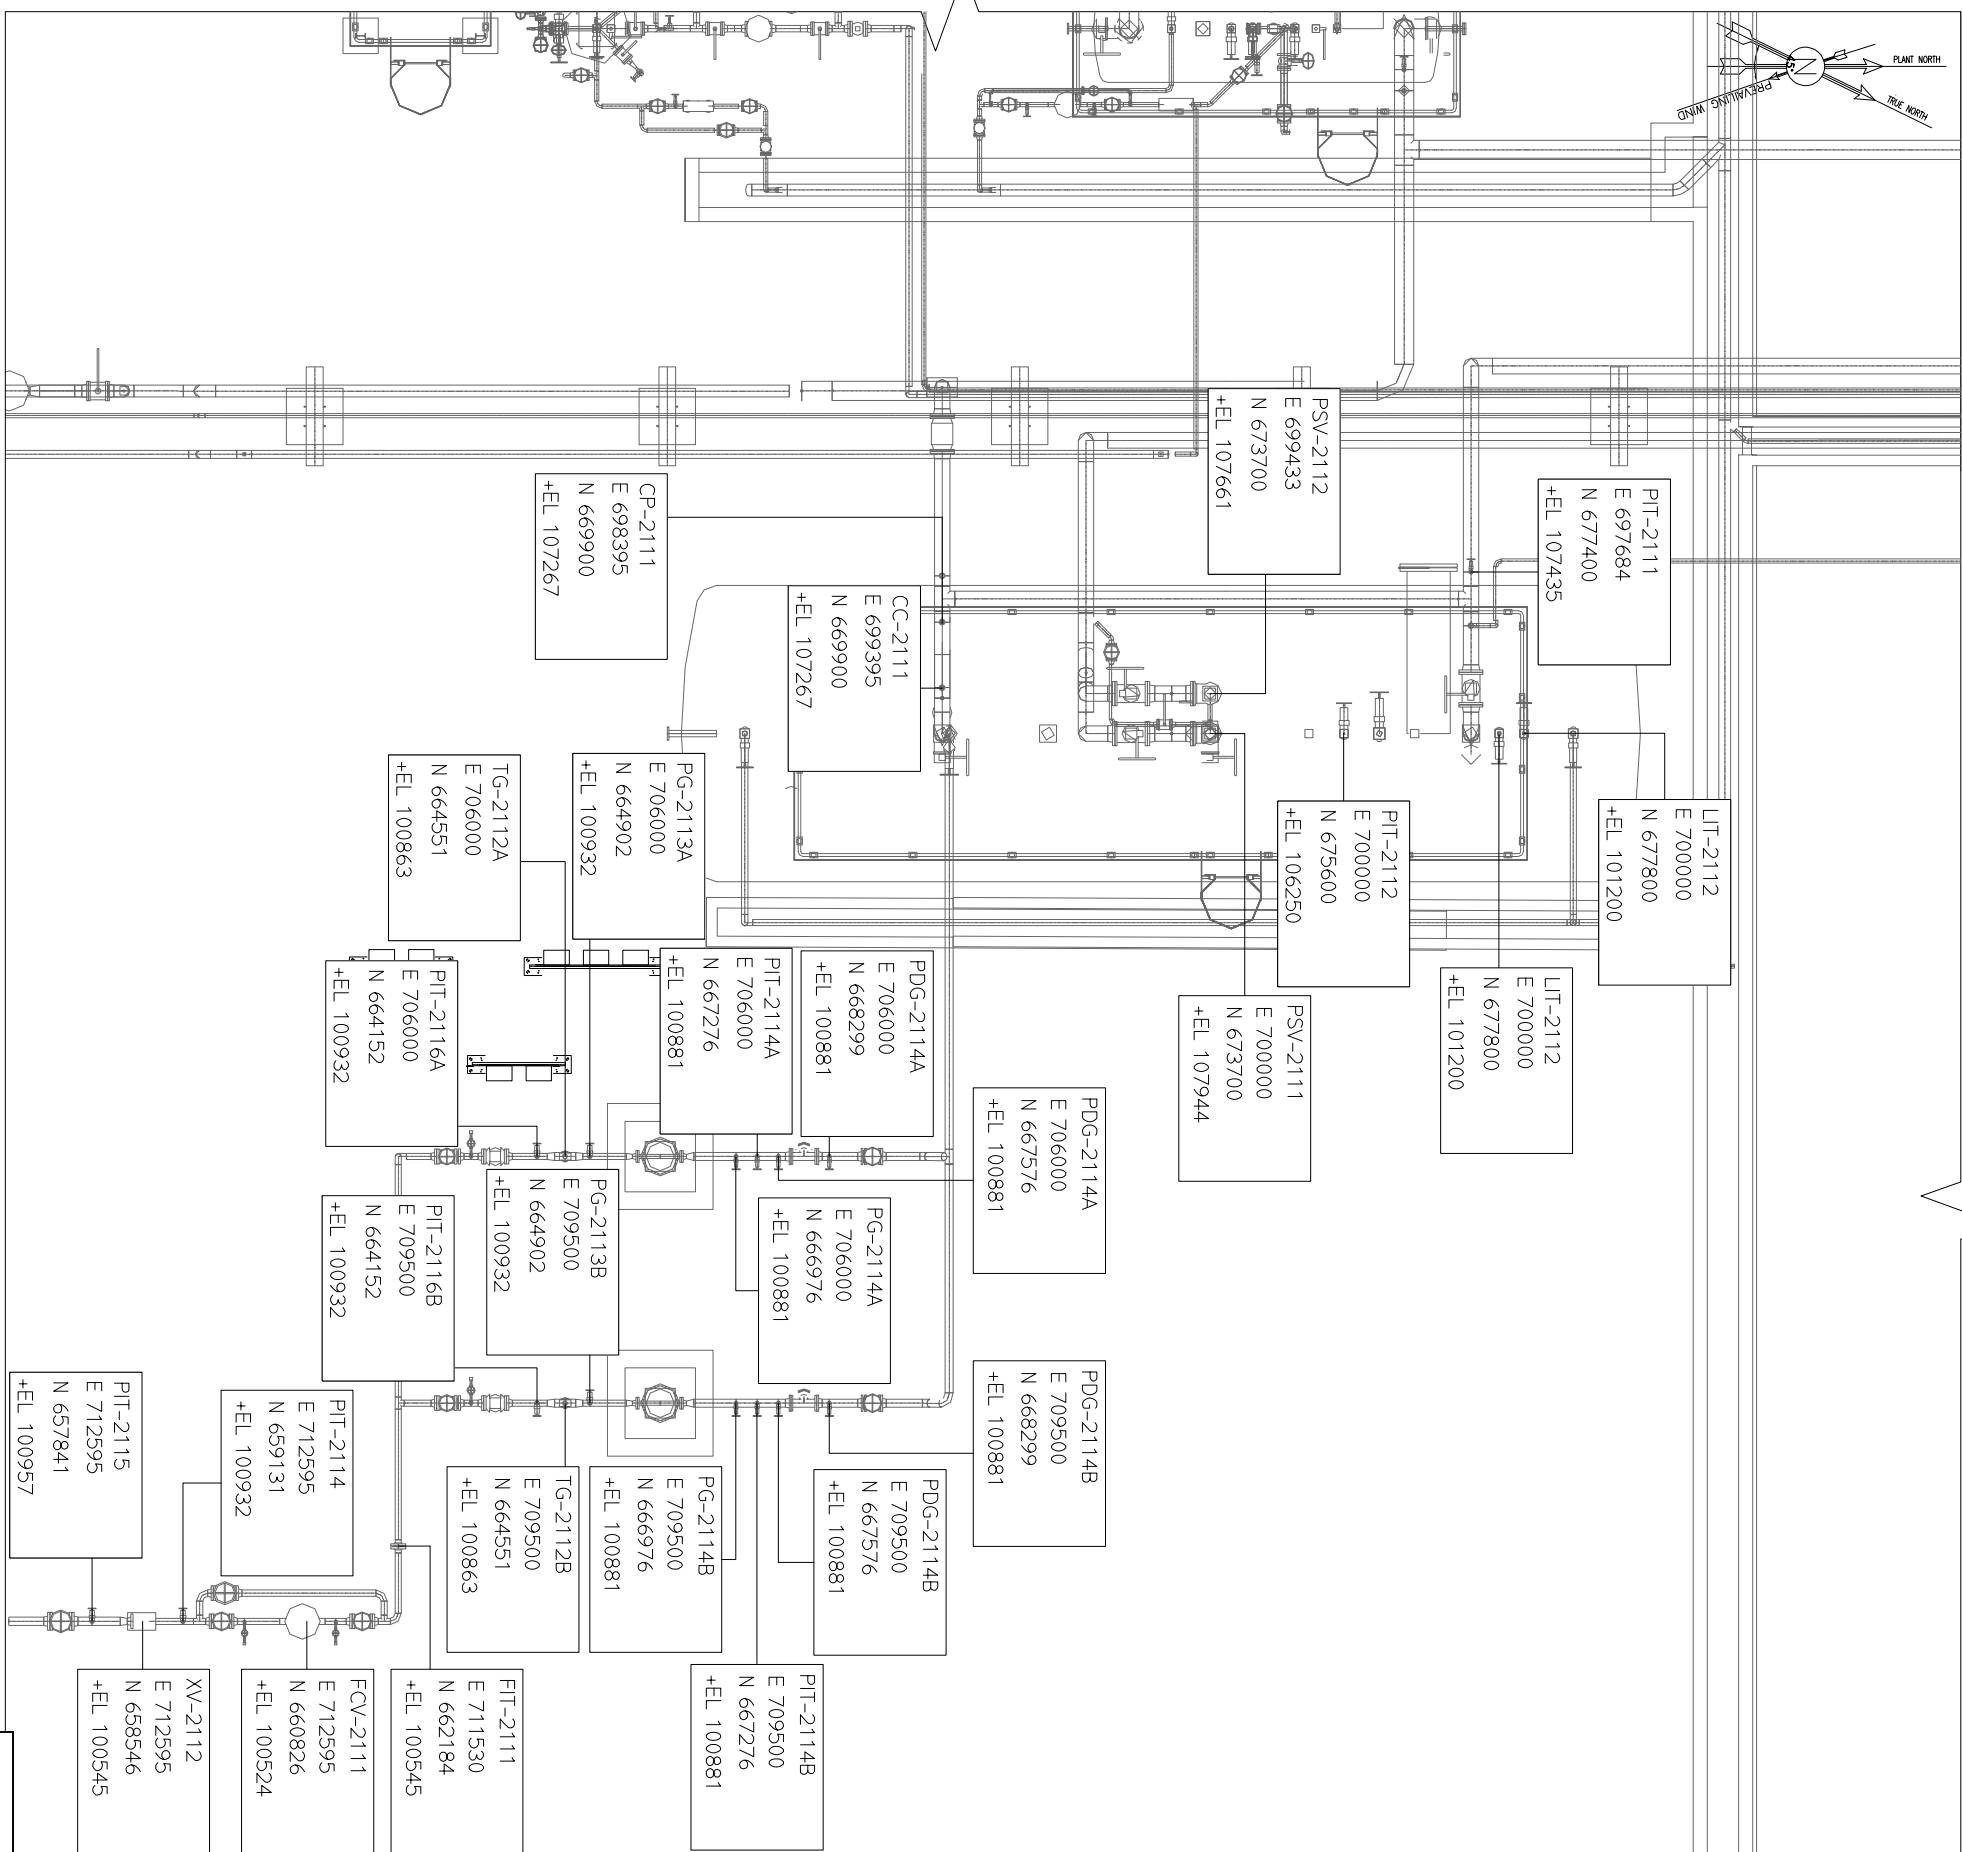
[illegible]

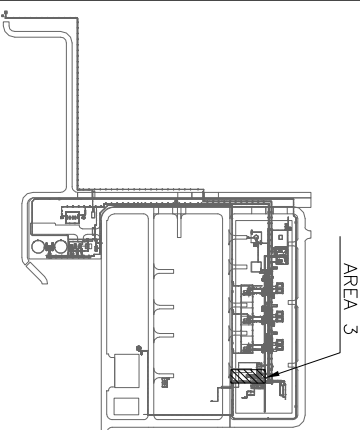



NOTES

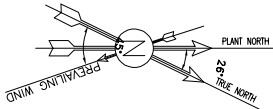

CONTINUED ON SHEET 9

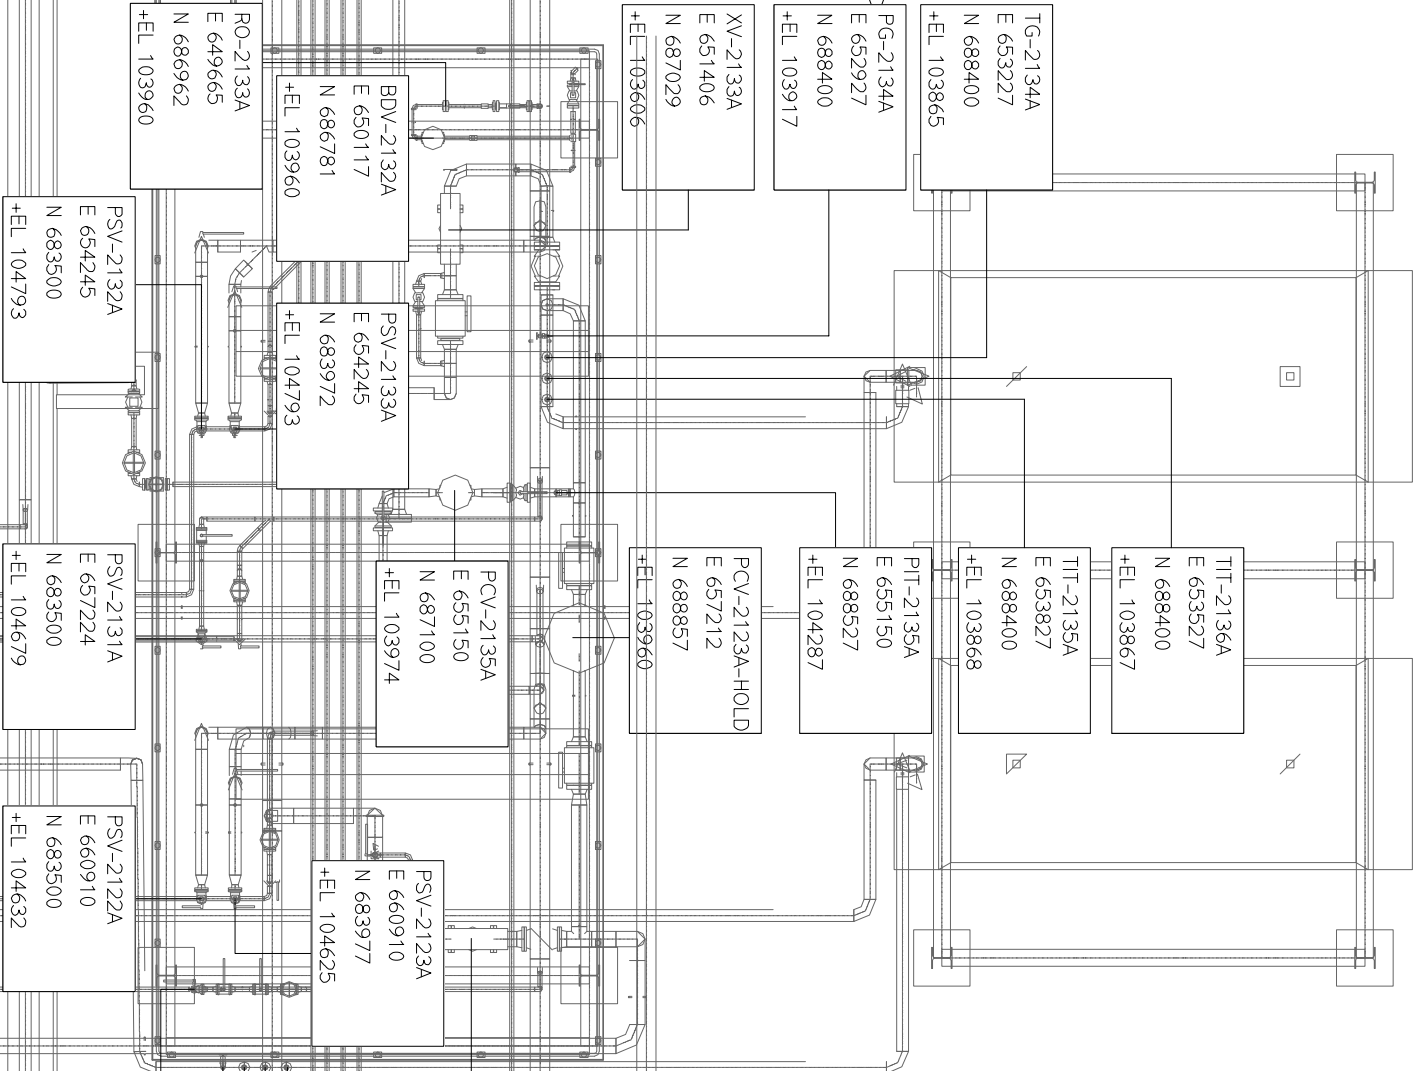

CONTINUED FROM SHEET 4

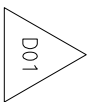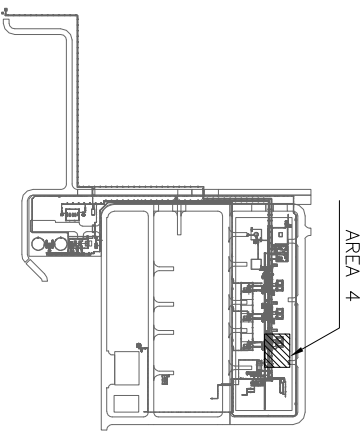

NOTES

LEGEND

REFERENCE DRAWING	DRG. No.
FDMS MODEL REVIEW REPORT (60%)-GCS	BK-GCS-PEDCO-120-PI-0004
INSTRUMENT INDEX	BK-GCS-PEDCO-120-IN-0001

KEY PLAN

AREA 4

REV.	DATE	DESCRIPTION	BY	CHECKED	DATE	REV.	DATE	DESCRIPTION	BY	CHECKED	DATE
1	2023	INITIAL DESIGN	BY	CHK	DATE	1	2023	INITIAL DESIGN	BY	CHK	DATE
2	2023	REVISION	BY	CHK	DATE	2	2023	REVISION	BY	CHK	DATE
3	2023	REVISION	BY	CHK	DATE	3	2023	REVISION	BY	CHK	DATE
4	2023	REVISION	BY	CHK	DATE	4	2023	REVISION	BY	CHK	DATE
5	2023	REVISION	BY	CHK	DATE	5	2023	REVISION	BY	CHK	DATE
6	2023	REVISION	BY	CHK	DATE	6	2023	REVISION	BY	CHK	DATE
7	2023	REVISION	BY	CHK	DATE	7	2023	REVISION	BY	CHK	DATE
8	2023	REVISION	BY	CHK	DATE	8	2023	REVISION	BY	CHK	DATE
9	2023	REVISION	BY	CHK	DATE	9	2023	REVISION	BY	CHK	DATE
10	2023	REVISION	BY	CHK	DATE	10	2023	REVISION	BY	CHK	DATE

DRAWING TITLE: INSTRUMENT LOCATION LAYOUT											
SCALE	SIZE	DRAWING NO.	SHEET NO.	REV.	BUDGET REF.	LOCATION	SIZE	CLASS	SERIAL NO.	SHEET	REVISION
N.T.S.	A3	BK-GCS-PEDCO-120-IN-PT-0003	07 OF 21	D01	P-53-073-9184	F	2	J	700958	06 OF 20	D01

CONTINUED ON SHEET 8

CONTINUED ON SHEET 8

(VENDOR TITLE BLOCK)**

HIRCAN ENERGY - DESIGN & INSPECTION COMPANIES		PETROIRAN DEVELOPMENT COMPANY	
EPD/IRC CONTRACTOR (GCS)	971020	DATE	SCALE
DATE	SCALE	DRAWING BY	CHECKED BY
DATE	SCALE	DRAWING BY	CHECKED BY

THE ORIGINAL, AND ALL COPIES OF THIS DRAWING TOGETHER WITH THE COPYRIGHT THEREIN ARE THE SOLE PROPERTY OF N.I.S.O.C./ FIELDS

NOTES

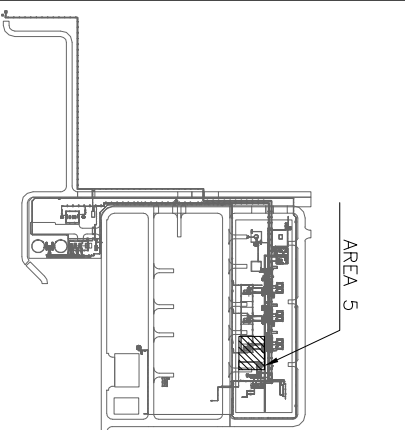[illegible]

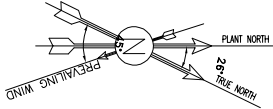


CONTINUED ON SHEET 11

CONTINUED ON SHEET 10

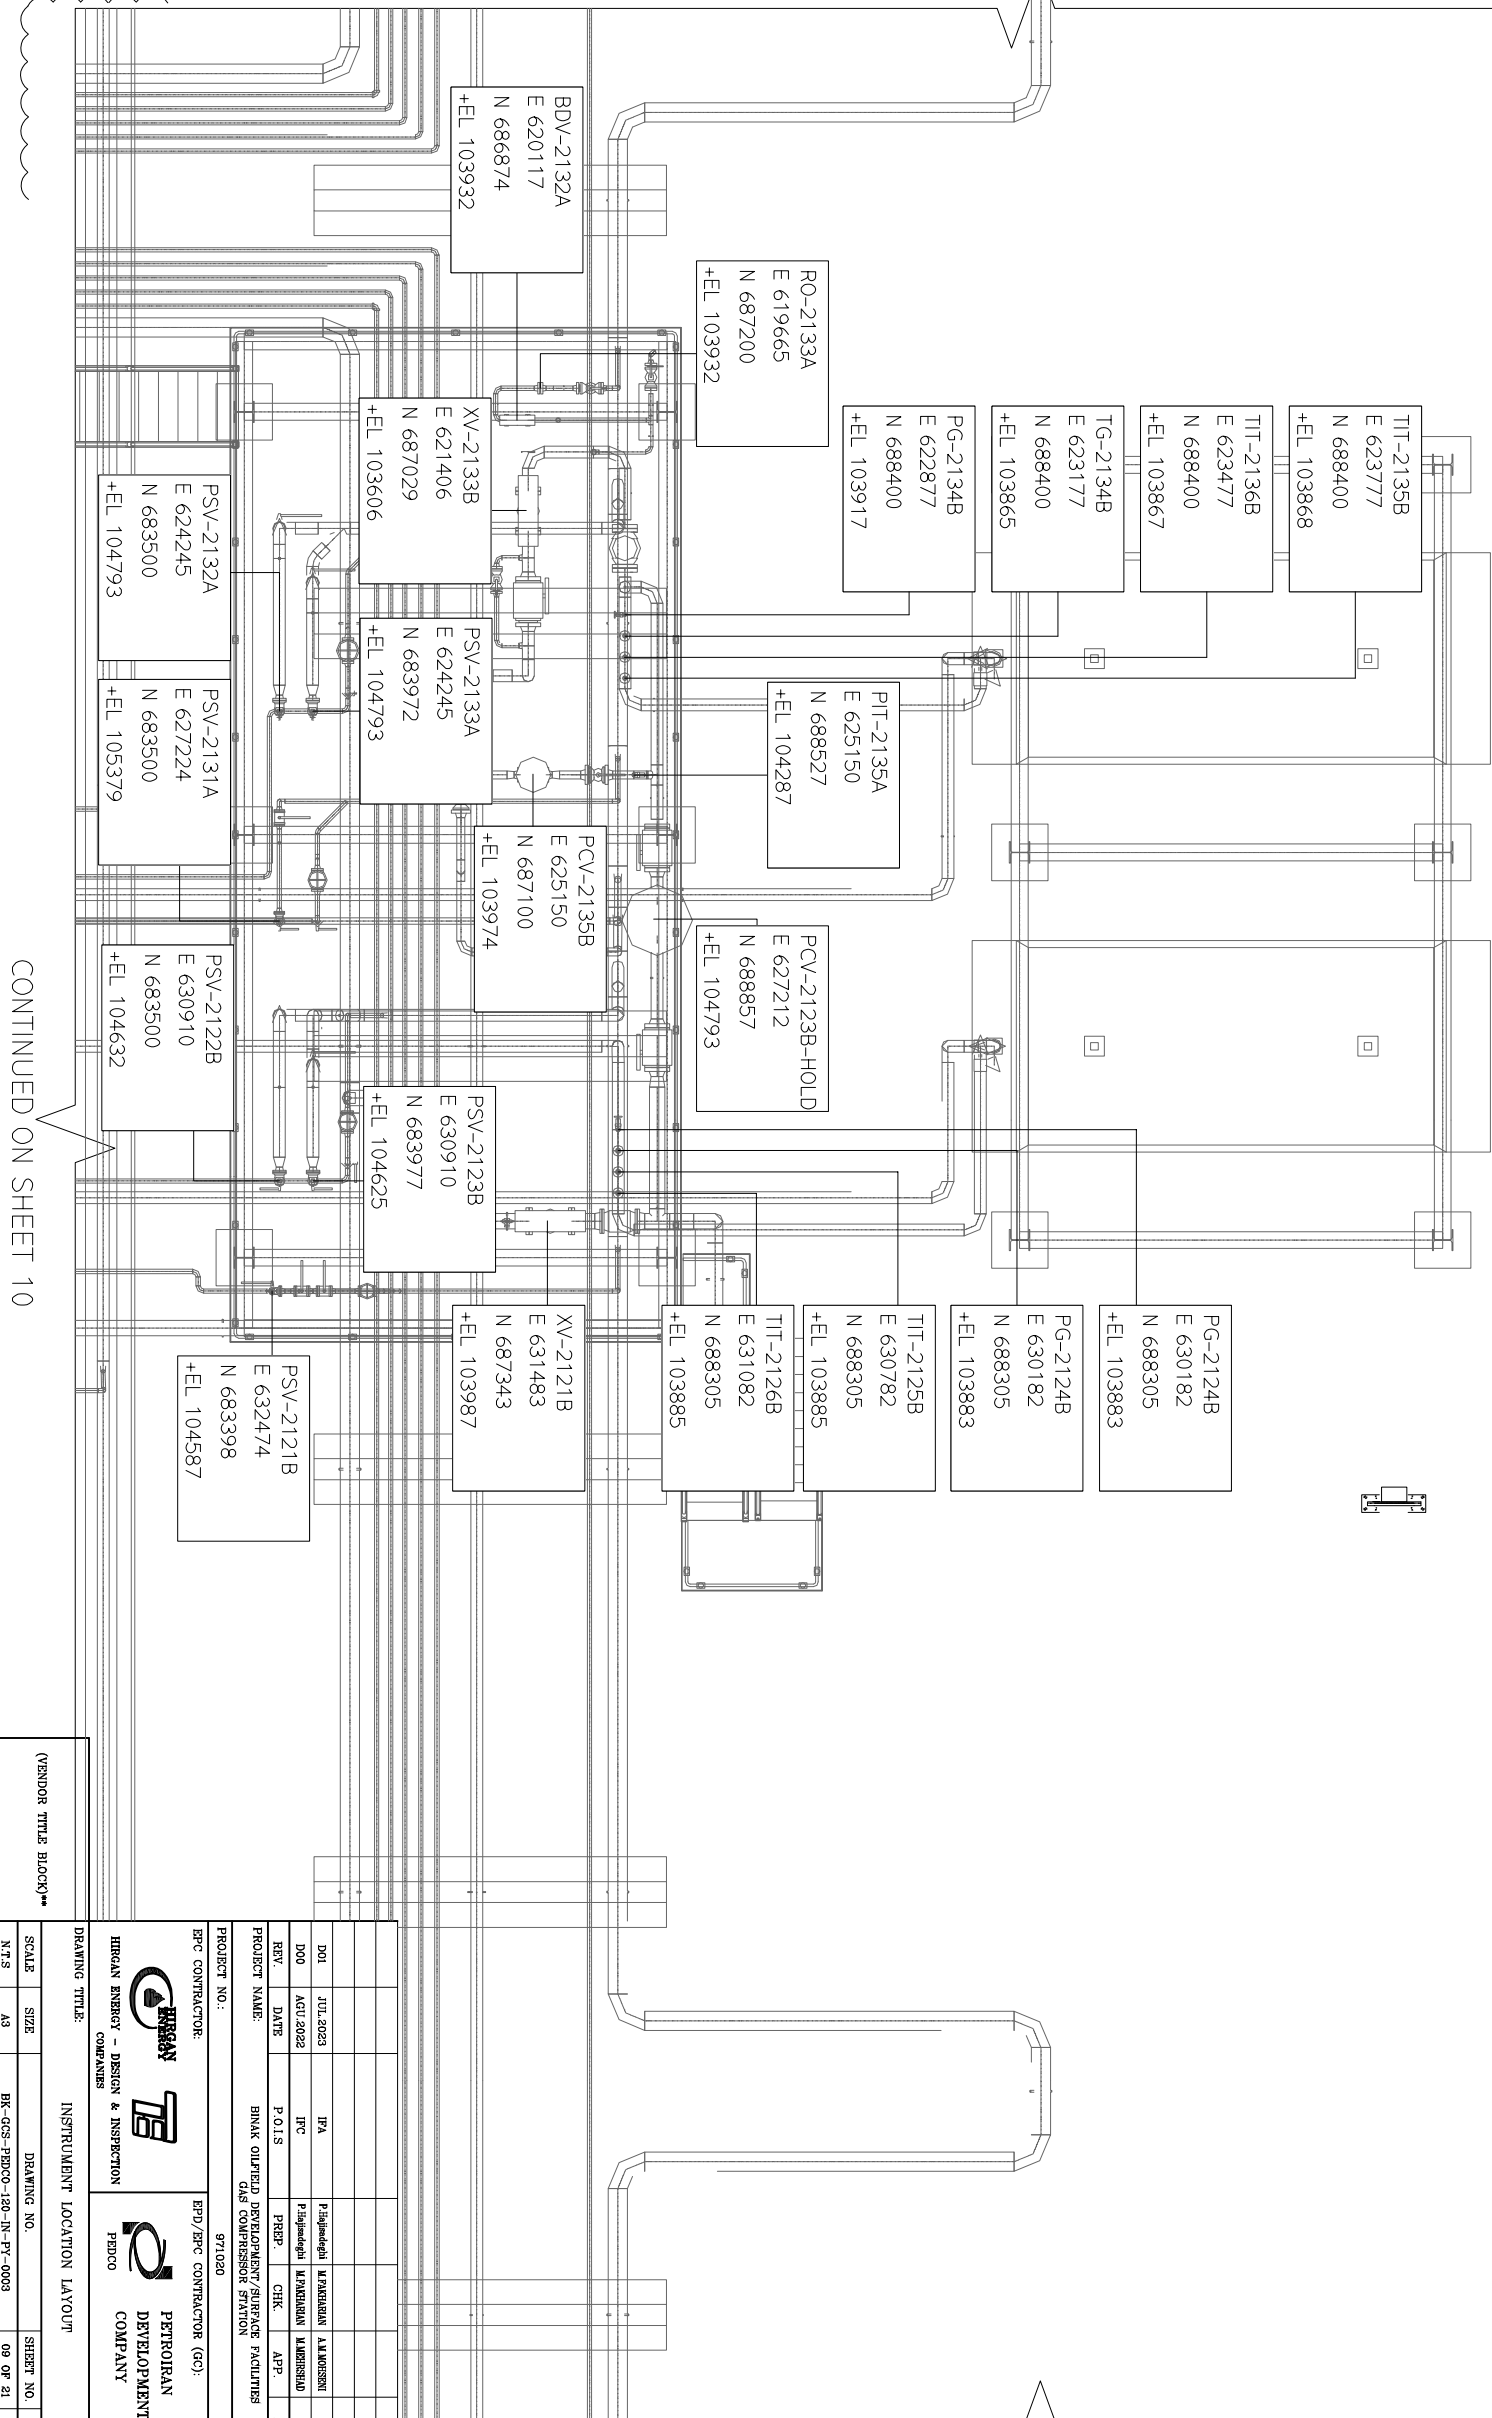

CONTINUED FROM SHEET 7

KEY PLAN

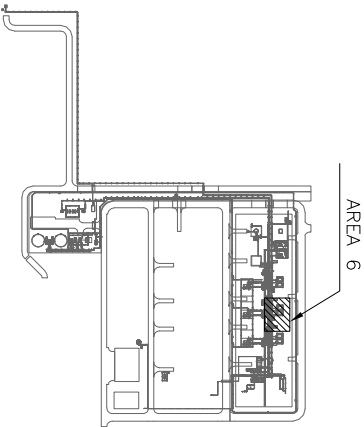

NOTES


LEGEND

REFERENCE DRAWING		DRG. No.
FDMS MODEL REVIEW REPORT (60%)-GCS		BK-GCS-PEDCO-120-PI-0004
INSTRUMENT INDEX		BK-GCS-PEDCO-120-IM-0001

(VENDOR TITLE BLOCK)**

DRAWING TITLE:				INSTRUMENT LOCATION LAYOUT				APPROVED FOR CONSTRUCTION			
SCALE				DRAWING NO.				BY:			
N.T.S.				BK-GCS-PEDCO-120-IN-PI-0003				DATE:			
SIZE				SHEET NO.				SHEET REVISION			
A3				09 OF 21				09 OF 20			
REV.				DO1				DO1			
PROJECT NO.:				971020							
PROJECT NAME:				BINAQ OUTFIELD DEVELOPMENT/SURFACE FACILITIES GAS COMPRESSOR STATION							
RFP CONTRACTOR:				EPD/RFC CONTRACTOR (GC):							
HIRCAN ENERGY - DESIGN & INSPECTION COMPANIES				PETROLIRAN DEVELOPMENT COMPANY							
DATE				SCALE				DATE			
				DRAWING BY				CHECKED BY			
				NO CONSTRUCTION PERMITTED UNLESS DRAWING APPROVED							

CONTINUED FROM SHEET 9

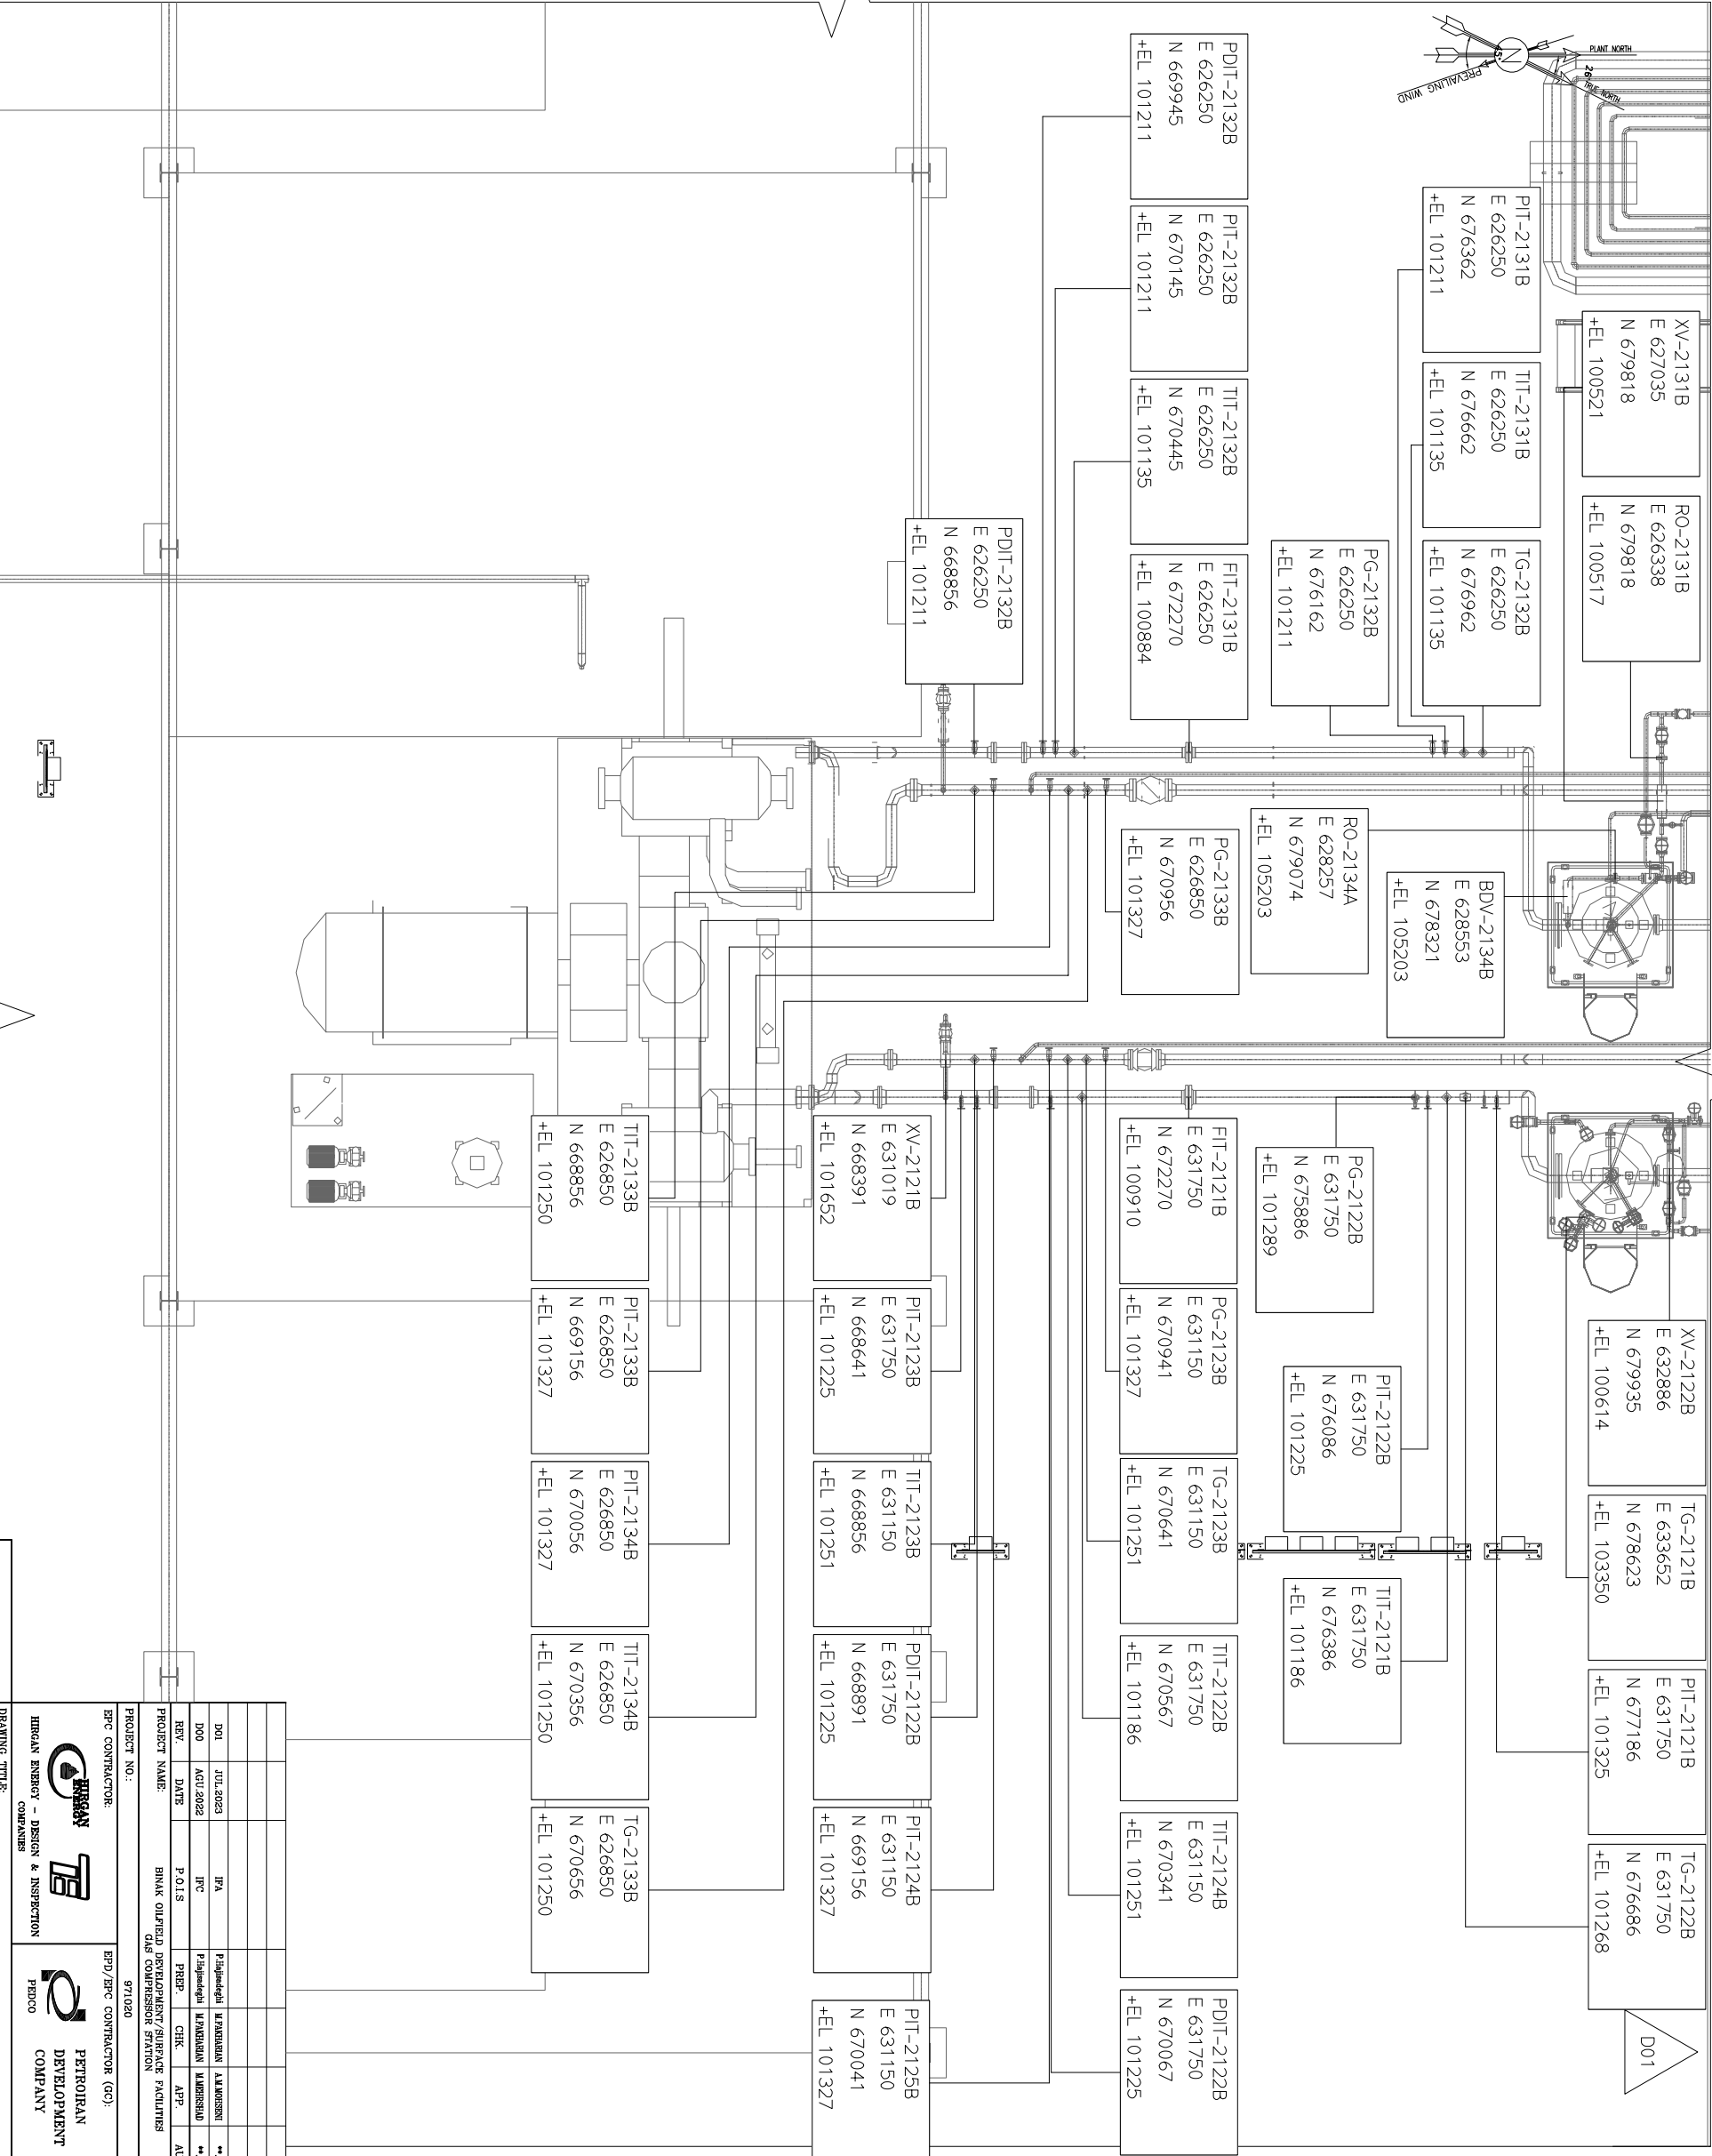


CONTINUED ON SHEET 12

NOTES

LEGEND

REFERENCE DRAWING		DRG. No.
FDMS MODEL REVIEW REPORT (60%)-GCS		BK-GCS-PEDCO-120-PI-0004
INSTRUMENT INDEX		BK-GCS-PEDCO-120-IM-0001

KEY PLAN

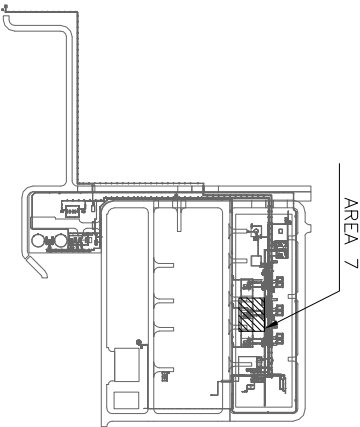



CONTINUED FROM SHEET 8

DRAWING TITLE: INSTRUMENT LOCATION LAYOUT										(VENDOR TITLE BLOCK)**
SCALE	SIZE	DRAWING NO.	SHEET NO.	REV.	BUDGET REF.	LOCATION	SIZE	CLASS	SERIAL NO.	SHEET REVISION
N.T.S.	A3	BK-GCS-PEDCO-120-IN-PI-0003	10 OF 21	D01	P-53-073-9184	F	2	J	700958	08 OF 20 D01

PROJECT NAME: BINAQ OILFIELD DEVELOPMENT/SURFACE FACILITIES GAS COMPRESSOR STATION		PROJECT NO.: 971050		EPC CONTRACTOR: EPD/EPC CONTRACTOR (GC): PETROIRAN DEVELOPMENT COMPANY		DATE		NO CONSTRUCTION PERMITTED UNLESS DRAWING APPROVED	
REV.	DATE	BY	CHK.	APP.	AUT.	DATE	SCALE	DRAWING BY	CHECKED BY
D01	JUL 2023	PAJMANDEH	PAJMANDEH	PAJMANDEH	PAJMANDEH	DATE	SCALE	DRAWING BY	CHECKED BY
D00	AGU 2022	PAJMANDEH	PAJMANDEH	PAJMANDEH	PAJMANDEH	DATE	SCALE	DRAWING BY	CHECKED BY
THE ORIGINAL, AND ALL COPIES OF THIS DRAWING TOGETHER WITH THE COPYRIGHT THEREIN ARE THE SOLE PROPERTY OF N.I.S.O.C./ FIELDS									

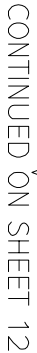


[illegible]

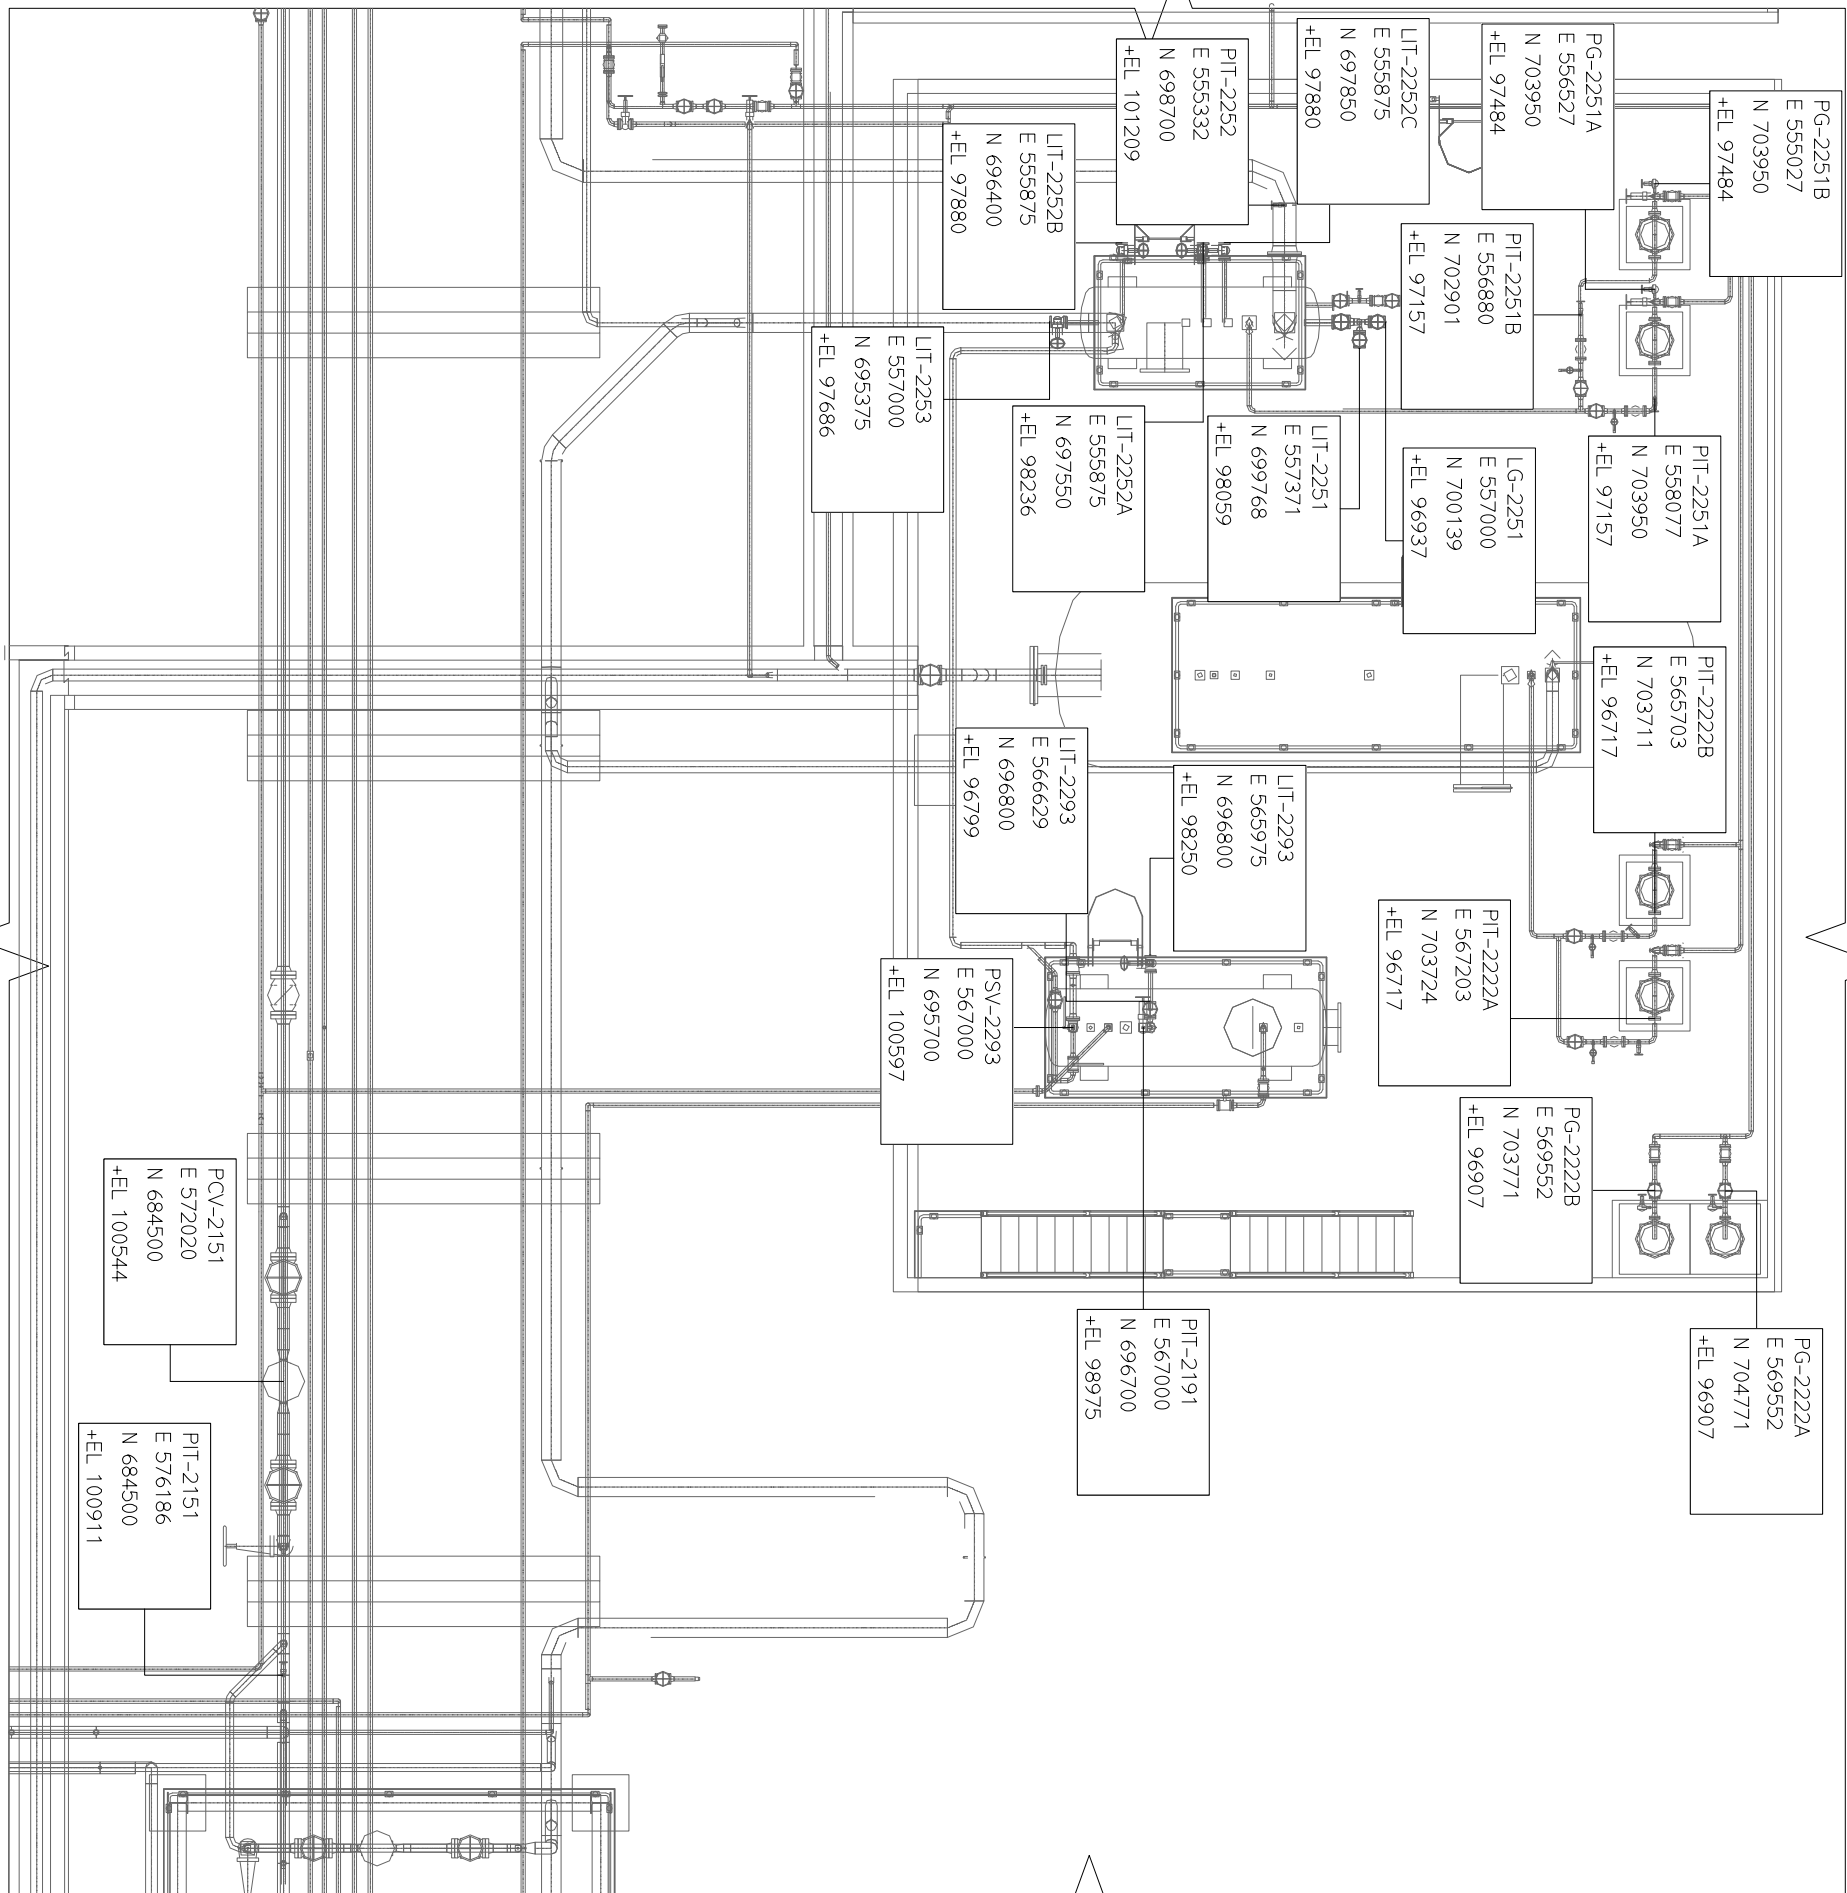

CONTINUED ON SHEET 14



CONTINUED ON SHEET 15

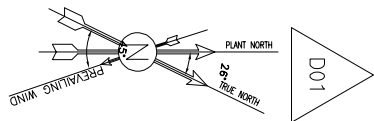


CONTINUED FROM SHEET 11





[illegible]

CONTINUED FROM SHEET 14

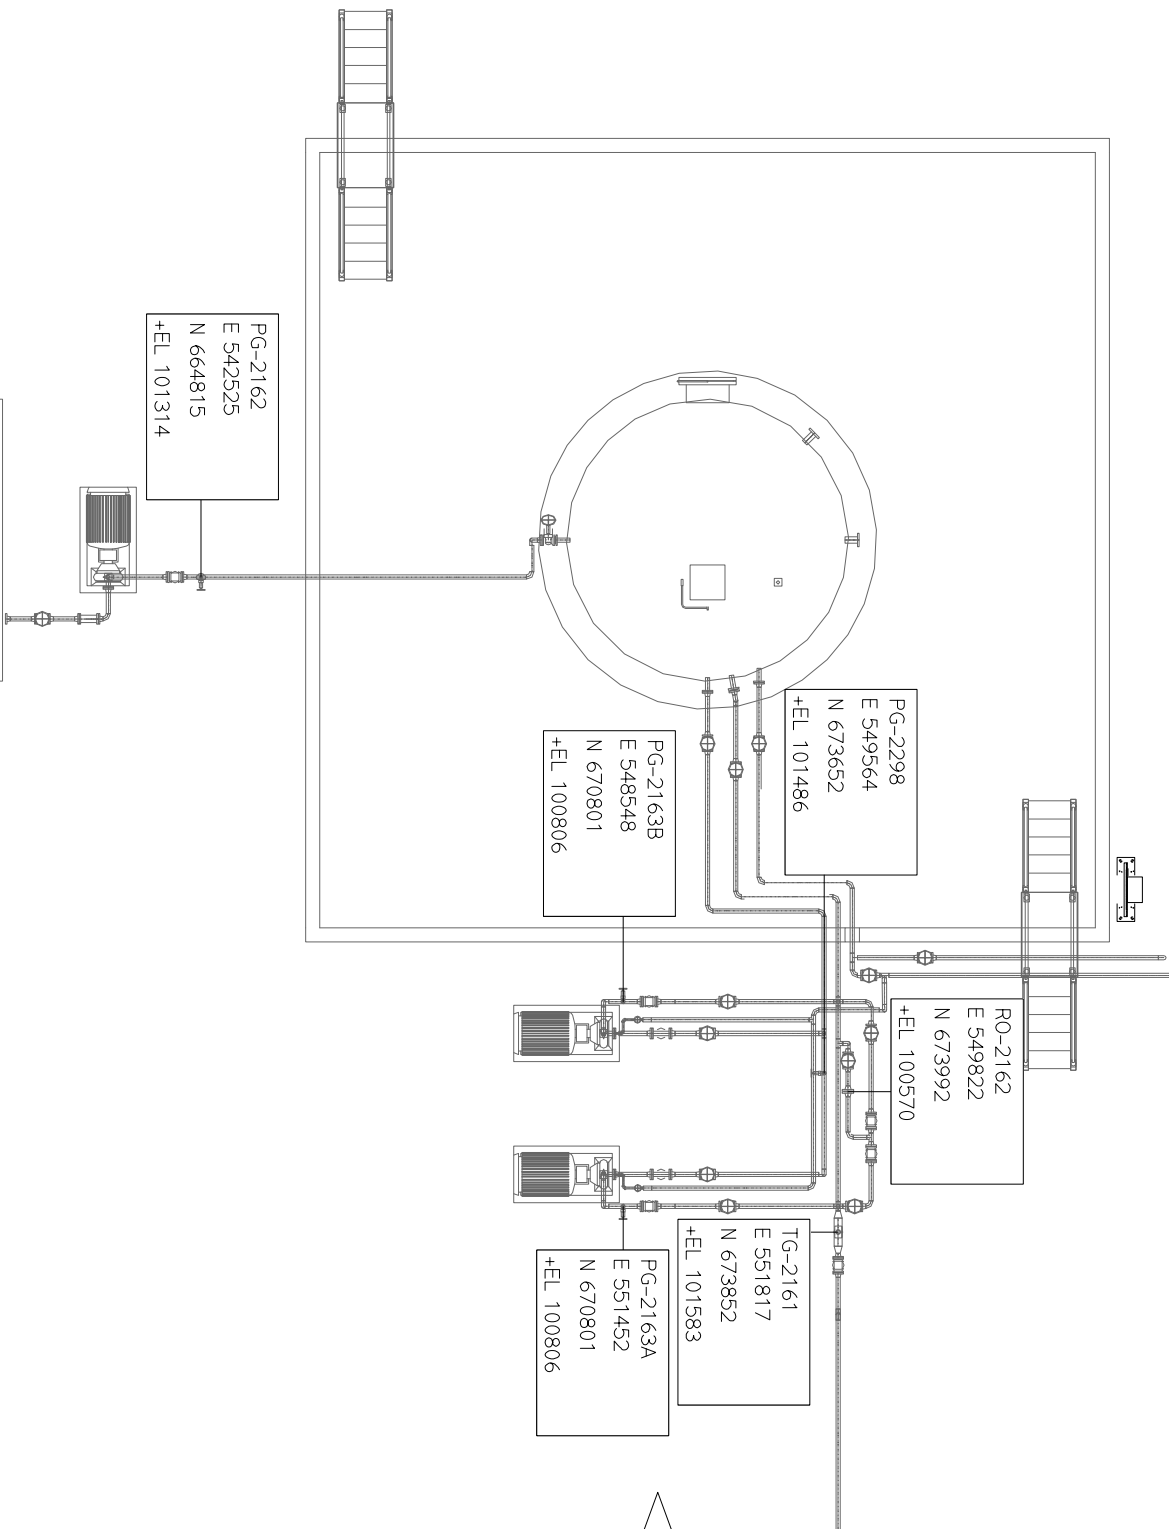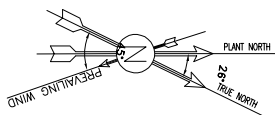

CONTINUED FROM SHEET 12

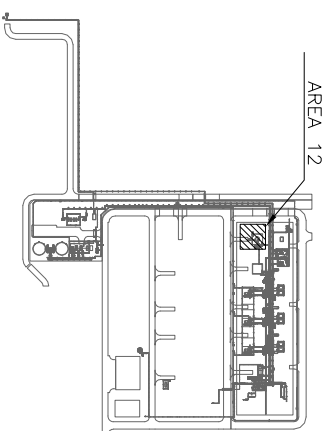[illegible]

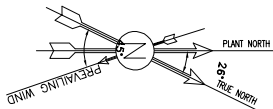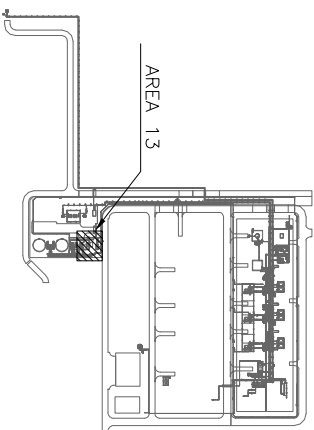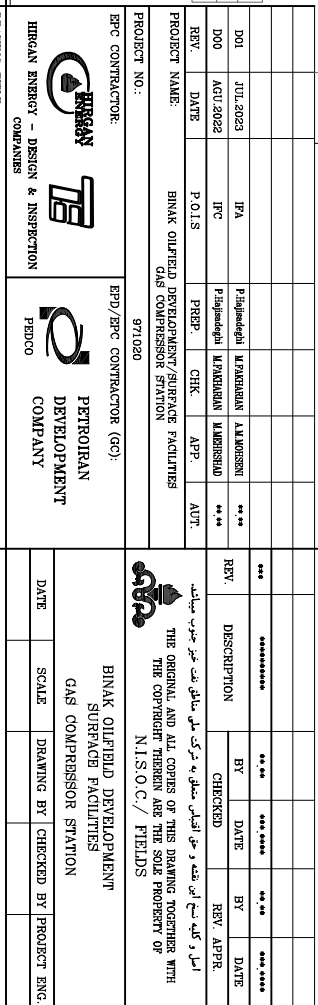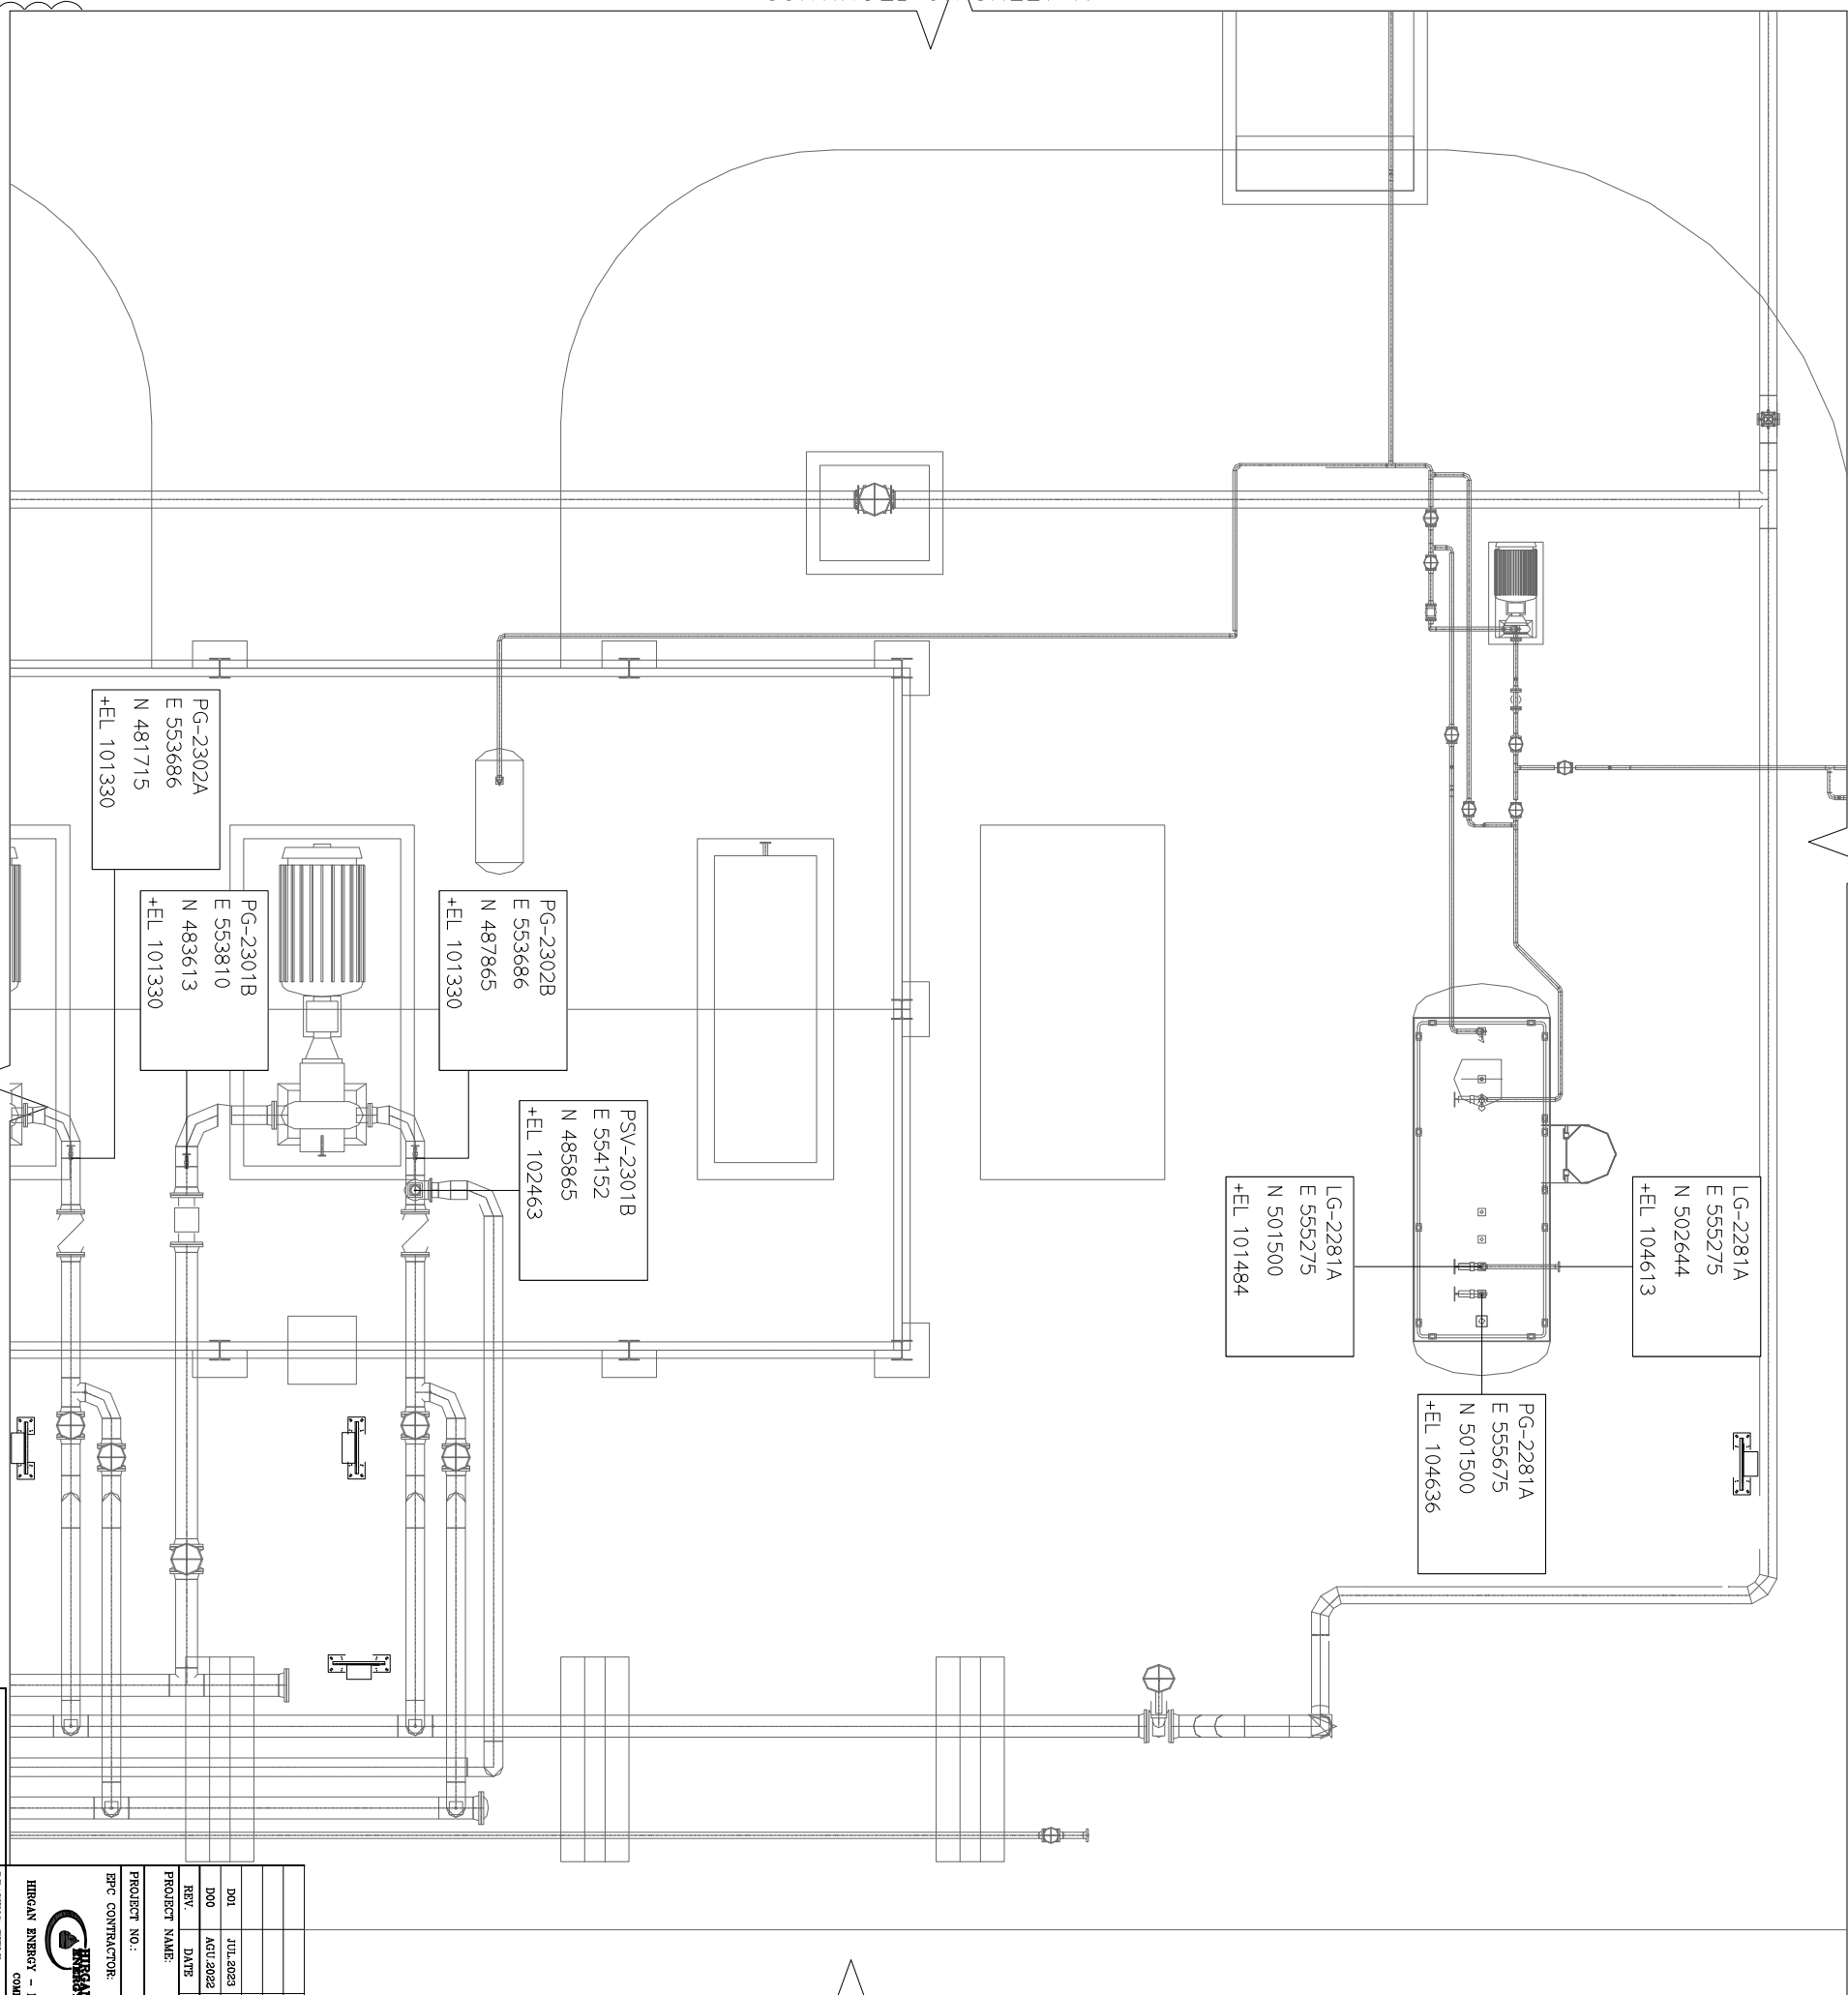[illegible]

CONTINUED ON SHEET 17

(VENDOR TITLE BLOCK)


NOTES

1- INSTRUMENT OF FIREWATER SYSTEM WILL BE FINALIZED LATER.


LEGEND

REFERENCE DRAWING	DRG. No.
FDMS MODEL REVIEW REPORT (60%)-GCS	BK-GCS-PEDCO-120-PI-0004
INSTRUMENT INDEX	BK-GCS-PEDCO-120-IM-0001


KEY PLAN

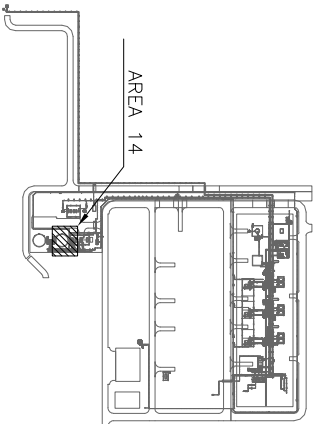

CONTINUED ON SHEET 20

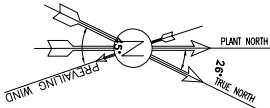

CONTINUED FROM SHEET 16

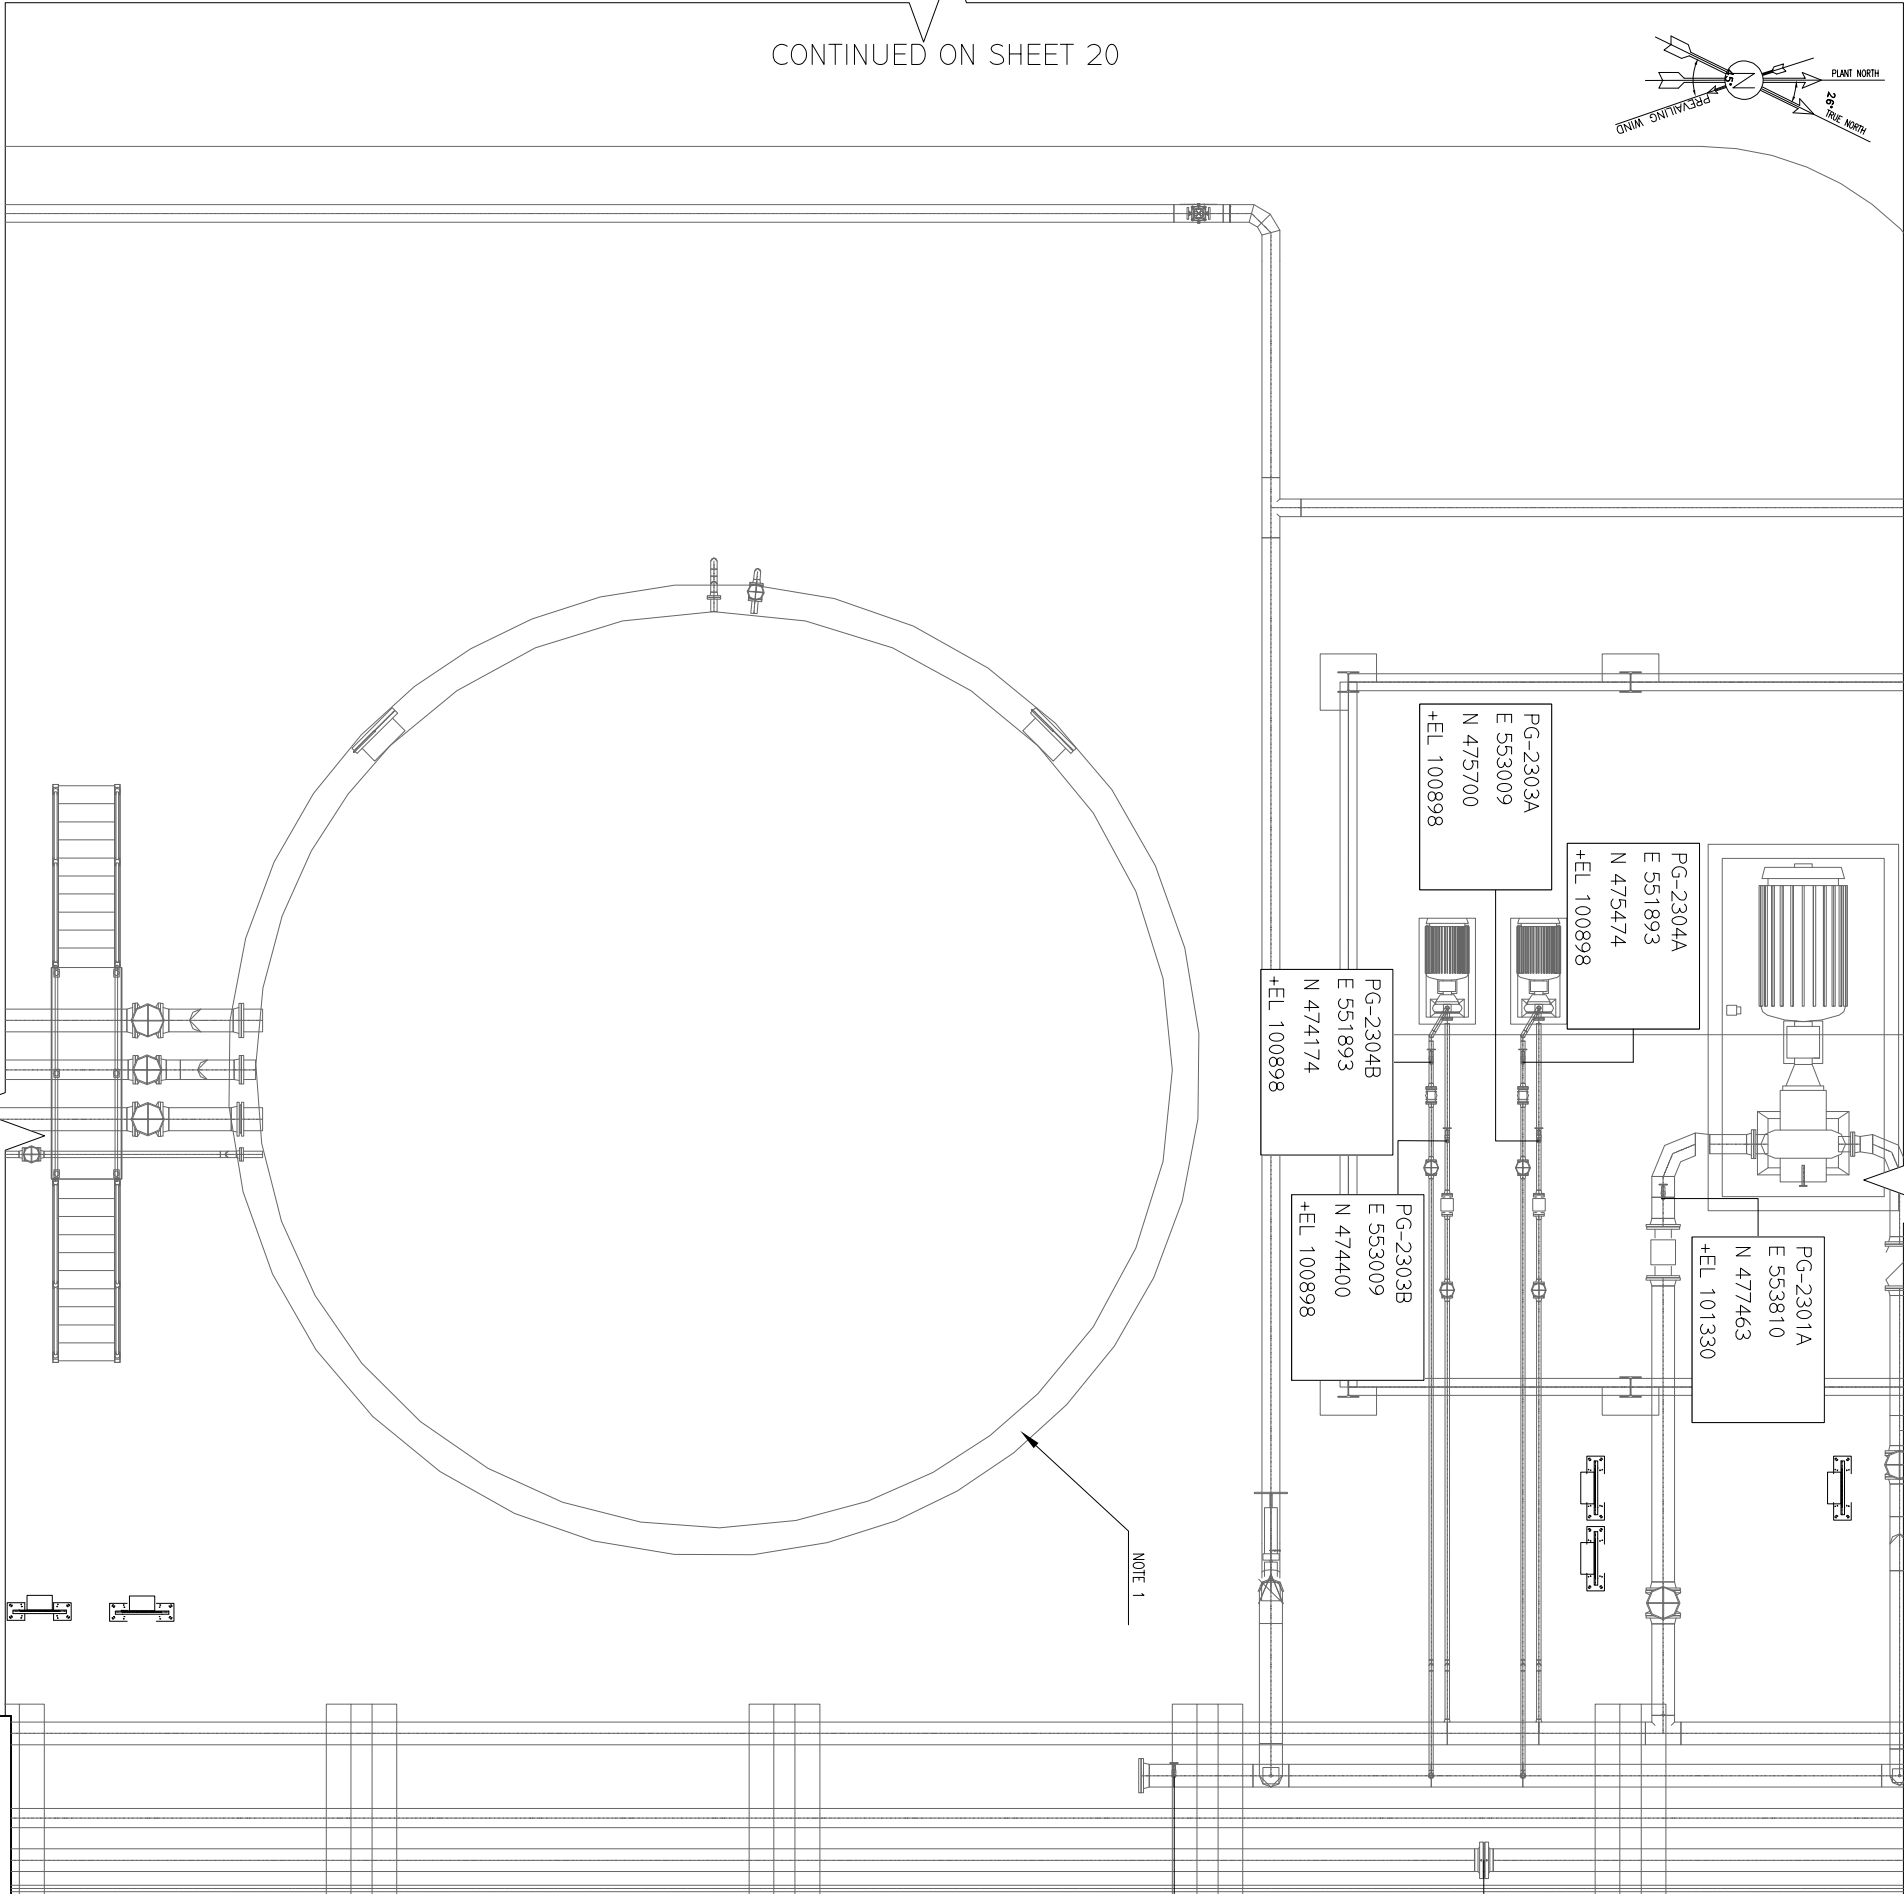


CONTINUED ON SHEET 18

PROJECT NAME: BINAQ OUTFIELD DEVELOPMENT/SURFACE FACILITIES GAS COMPRESSOR STATION									
PROJECT NO.: 971020									
EPC CONTRACTOR: EPD/EPC CONTRACTOR (GC): PETROIRAN DEVELOPMENT COMPANY									
HIRGAN ENERGY - DESIGN & INSPECTION COMPANIES									
DRAWING TITLE: INSTRUMENT LOCATION LAYOUT									
NO CONSTRUCTION PERMITTED UNLESS DRAWING APPROVED									
APPROVED FOR CONSTRUCTION BY: DATE:									
BUDGET REF: LOCATION SIZE CLASS SERIAL NO. SHEET REVISION									
N.T.S. A3 BK-GCS-PEDCO-120-IN-PI-0003 17 OF 21 D01 P-53-073-9184 F 2 J 700958 16 OF 20 D01									


(VENDOR TITLE BLOCK)**

NOTES

1- INSTRUMENT OF FIREWATER SYSTEM WILL BE FINALIZED LATER.

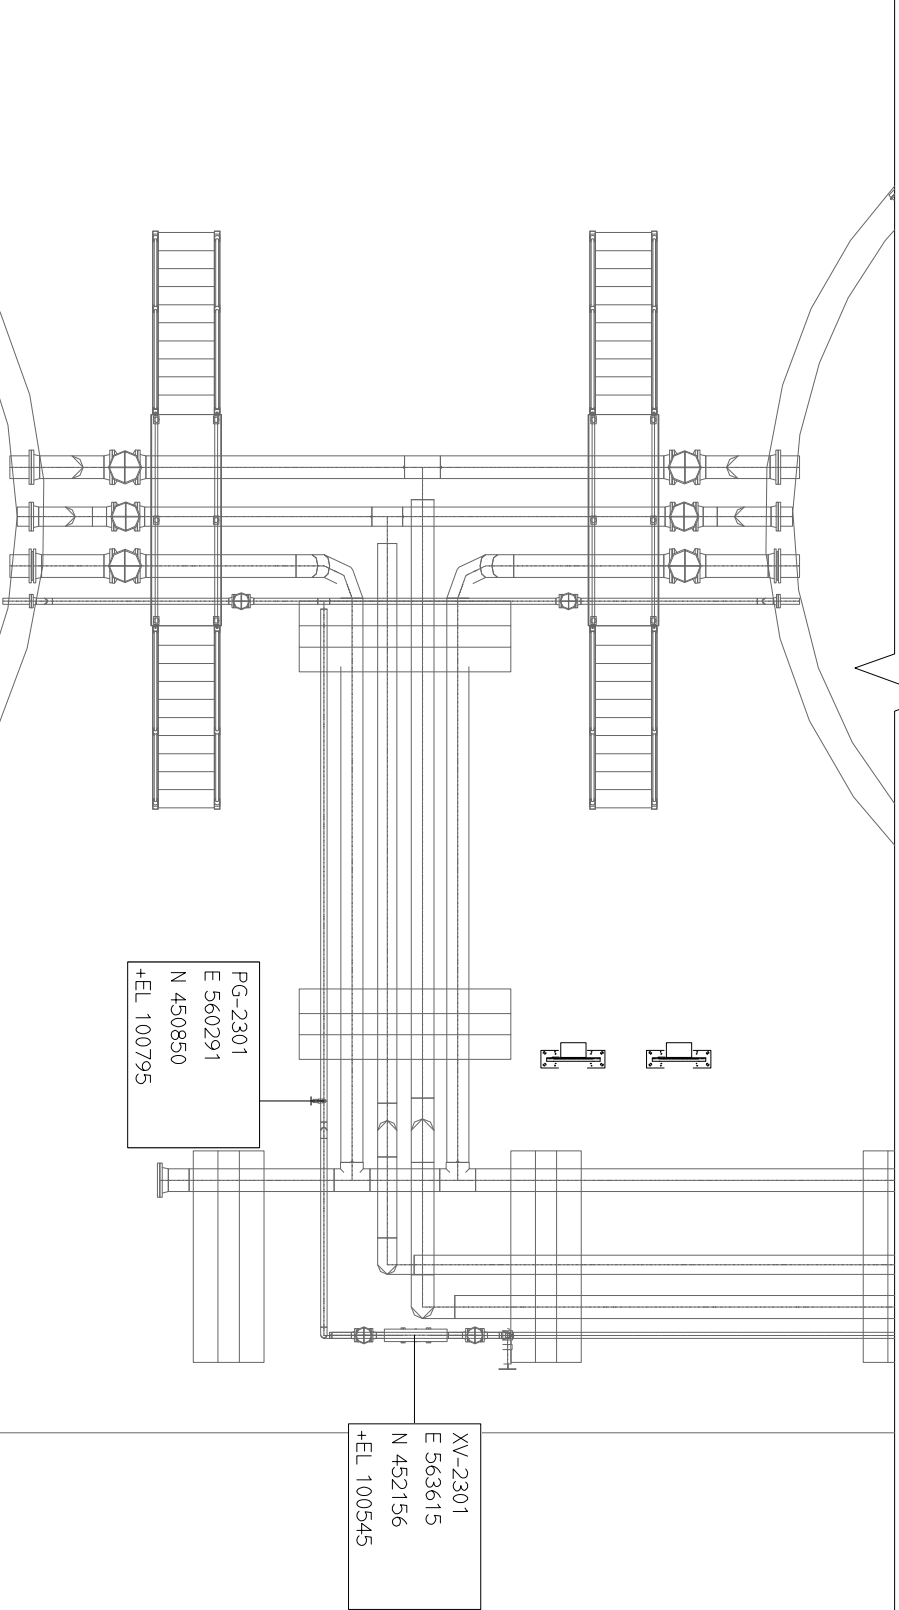

KEY PLAN

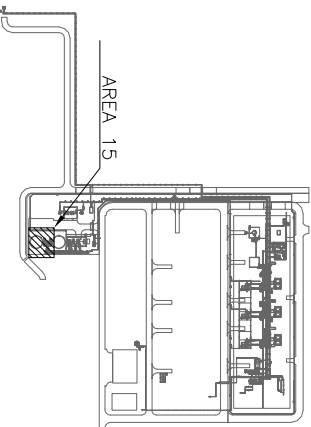[illegible]A line drawing of a book cover. The cover features a decorative border at the top and bottom. The top border has a wavy, scalloped edge on the left side. The bottom border has a sharp, zigzag edge on the left side. A large, stylized letter 'C' is drawn on the right side of the cover, with a small rectangular detail inside its upper curve. The drawing is composed of simple black lines on a white background.

