


MTO FOR FIRE SHEDS	
ITEM	QTY.
2 1/2" hoses 25 meters in length,(Based on BS336)	5
WRENCH	2
Dry chemical powder wheeled extinguisher 75 kg	2
Dry chemical powder portable extinguisher 12 kg	6
CO2 wheeled extinguisher 30 Kg	3
Water nozzles	2

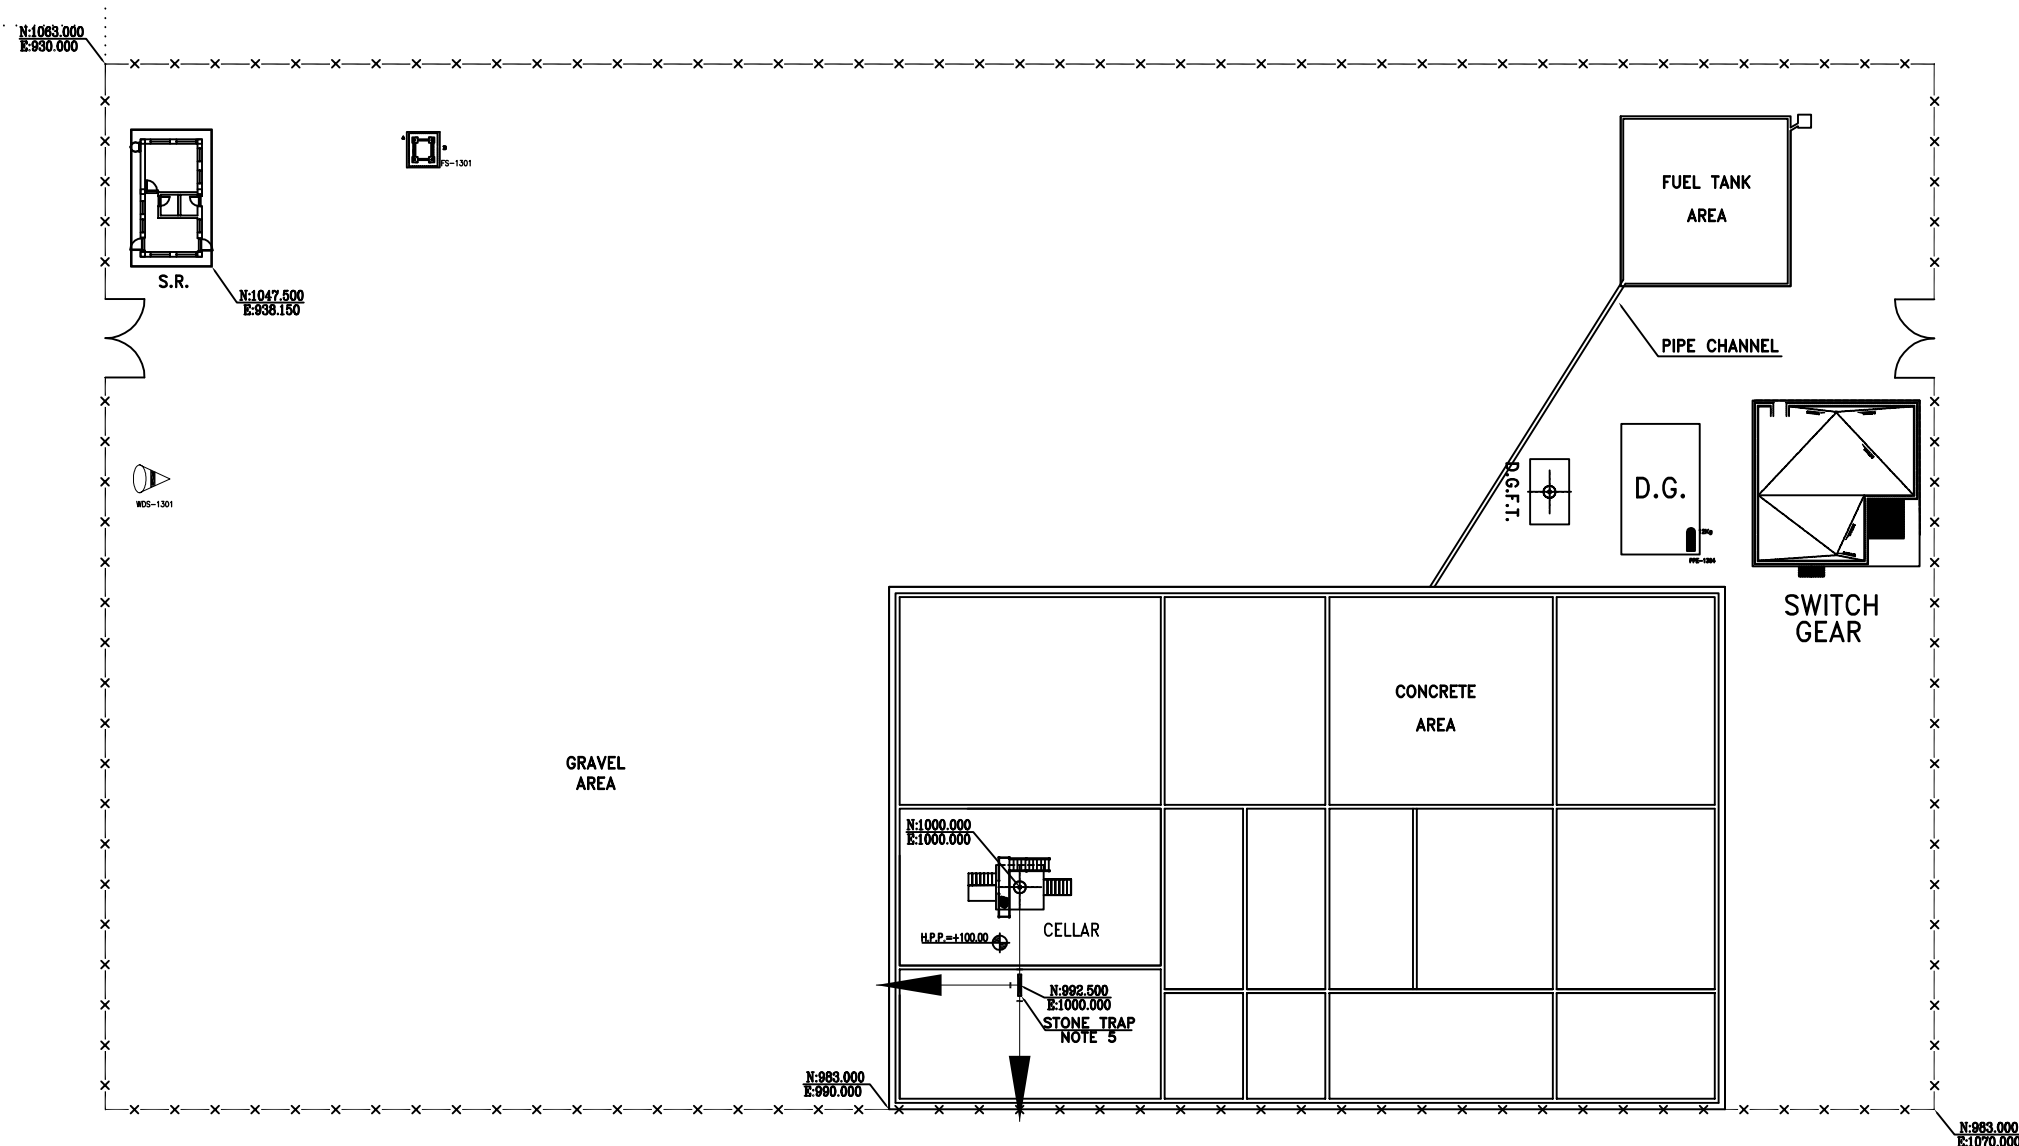

WELLHEAD PLOT PLAN




WELL NO.: W046S SC: 1/100

WELL NO.: W046S

SC: 1/100


NOTES



- 1- ALL DIMENSIONS ARE IN MILLIMETERS, EXCEPT OTHERWISE NOTED.
- 2- ALL COORDINATES AND ELEVATIONS ARE IN METERS.
- 3- ALL COORDINATES OF THIS PLAN ARE LOCAL.
- 4- H.P.P. 100.00m CORRESPONDING TO 41.668 M.S.L.
- 5- SHOWED PIPING / PIPELINES AND RELEVANT SPOUTS, ARE INDICATIVE.
- 6- DIMENSIONS OF W.H.C.P. AND RELEVANT SHELTER WILL BE FINALIZED.
- 7- REFERENCE COORDINATES E=1000.00, N=1000.00 REFER TO
X=435082.354, Y=3294748.888 UTM.
- 8- FOR DETAIL OF BURN PIT & ACCESS ROAD SEE
BK-W0465-PEDCO-110-CV-PY-0002


LEGEND		
SYMBOL	QTY.	DESCRIPTION
	1	WIND SOCK
	1	FIRE SHED
	1	PORTABLE DRY CHEMICAL POWDER EXTINGUISHER

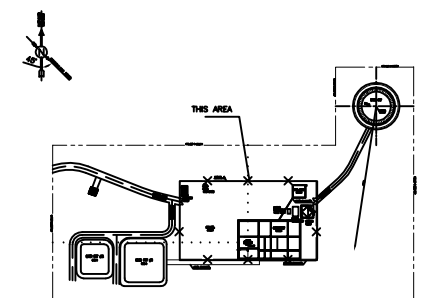


 
REFERENCE DRAWING	DRG. No.
ARCHITECTURAL DRAWING FOR SWITCHGEAR BUILDING OF WELL PADS-W0465	BK-W0465-PEDCO-110-AR-DW-0003
ARCHITECTURAL DRAWING FOR SECURITY BUILDING OF WELL PADS-W0465	BK-W0465-PEDCO-110-AR-DW-0004
PLOT PLAN DRAWING -W0465	BK-W0465-PEDCO-110-PI-DW-0001

KEY PLAN

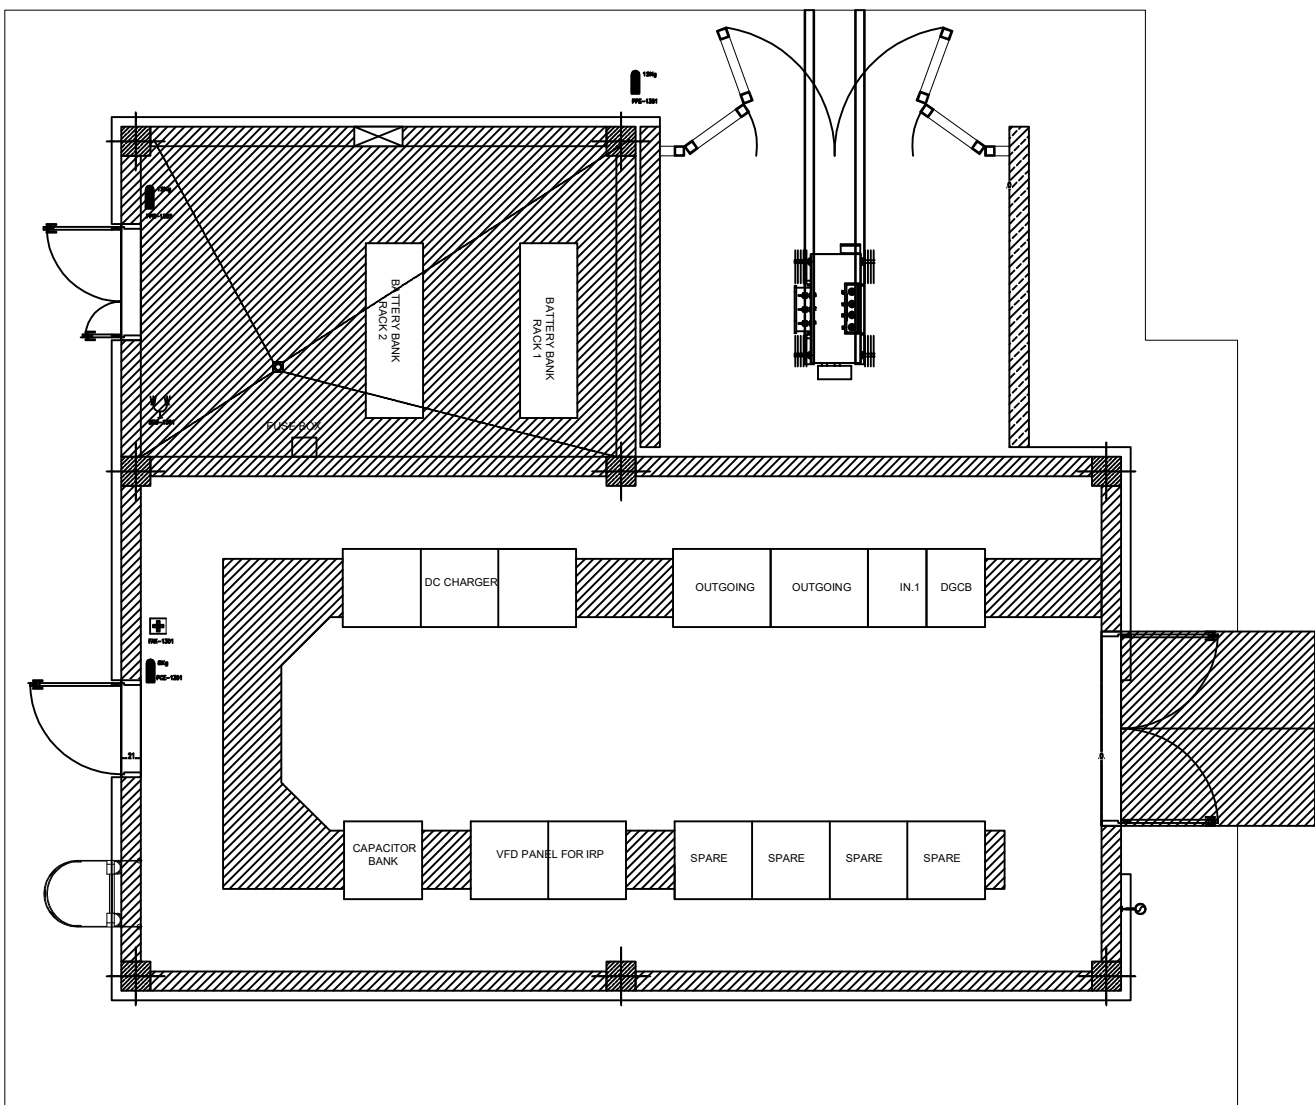


D03	AUG.2023	APC	A.H.SABER	M.PAKHARAN	A.M.MOHRSEI	00.00																		
D02	MAY.2023	IFA	A.H.SABER	M.PAKHARAN	A.M.MOHRSEI	00.00	000	000000000000	00.00	000.0000	00.00	000.0000												
D01	JAN.2023	IFA	A.H.SABER	M.PAKHARAN	M.MOHRSEAD	00.00																		
D00	JUN.2022	IPC	A.H.SABER	M.PAKHARAN	M.MOHRSEAD	00.00																		
REV.	DATE	P.O.I.S	PREP.	CHK.	APP.	AUT.																		
PROJECT NAME:							BINAK OILFIELD DEVELOPMENT/SUB-SURFACE WORK PACKAGES W046S WELLHEAD FACILITIES																	
PROJECT NO.:							971020																	
EPC CONTRACTOR:				GENERAL CONTRACTOR (GC):																				
 HIRGAN ENERGY - DESIGN & INSPECTION COMPANIES				 PETROIRAN DEVELOPMENT COMPANY			<div><div>BINAK OILFIELD DEVELOPMENT SUB-SURFACE WORK</div><div>PACKAGES W046S WELLHEAD FACILITIES</div></div>																	
DATE				SCALE		DRAWING BY		CHECKED BY		PROJECT ENG.														
DRAWING TITLE:							NO CONSTRUCTION PERMITTED UNLESS DRAWING APPROVED																	
SAFETY & FIRE FIGHTING EQUIPMENT LOCATION LAYOUT -W046S							APPROVED FOR CONSTRUCTION							BY:		DATE:								
SCALE		SIZE		DRAWING NO.			SHEET NO.		REV.		BUDGET REF.		LOCATION		SIZE		CLASS		SERIAL NO.		SHEET		REVISION	
AS SHOWN		A1		BK-W046S-PEDCO-110-SA-PY-0002			01 OF 03		D03		053-073-9184		F		2		L		707637		01 OF 03		D03	






LEGEND		
SYMBOL	QTY.	DESCRIPTION
	2	PORTABLE DRY CHEMICAL POWDER EXTINGUISHER
	1	PORTABLE CO2 EXTINGUISHER
	1	SAFETY EYEWASH
	1	FIRST AID KIT

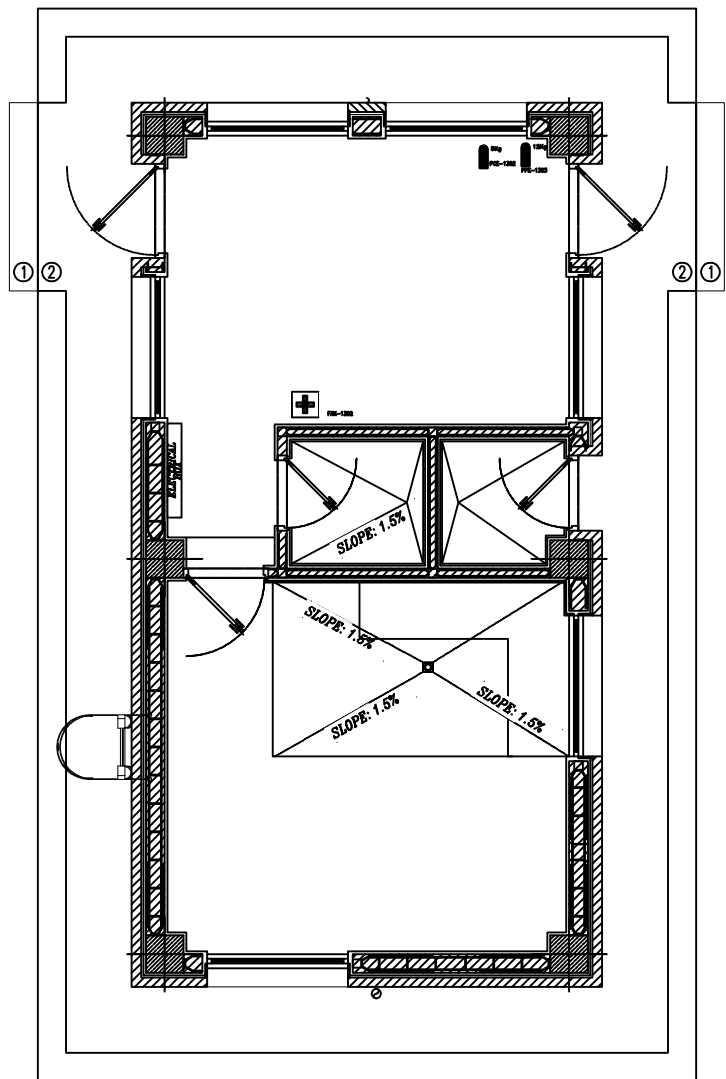[illegible]



NOTES

- 1- ALL DIMENSIONS ARE IN MILLIMETERS, EXCEPT OTHERWISE NOTED.
- 2- ALL COORDINATES AND ELEVATIONS ARE IN METERS.
- 3- ALL COORDINATES OF THIS PLAN ARE LOCAL.
- 4- H.P.P. 100.00m CORRESPONDING TO 41.668 M.S.L.
- 5- SHOWED PIPING / PIPELINES AND RELEVANT SUPPORTS, ARE INDICATIVE.
- 6- DIMENSIONS OF W.H.C.P. AND RELEVANT SHELTER WILL BE FINALIZED.
- 7- REFERENCE COORDINATES E=1000.00, N=1000.00 REFER TO
X=435082.354, Y=3294748.888 UTM.
- 8- FOR DETAIL OF BURN PIT & ACCESS ROAD SEE
BK-W046S-PEDCO-110-CV-PY-0002

LEGEND		
SYMBOL	QTY.	DESCRIPTION
 12kg	1	PORTABLE DRY CHEMICAL POWDER EXTINGUISHER
	1	FIRST AID KIT
 10kg	1	PORTABLE CO2 EXTINGUISHER

REFERENCE DRAWING	DRG. No.
ARCHITECTURAL DRAWING FOR SWITCHGEAR BUILDING OF WELL PADS-W0465	BK-W0465-PEDCO-110-AR-DW-0003
ARCHITECTURAL DRAWING FOR SECURITY BUILDING OF WELL PADS-W0465	BK-W0465-PEDCO-110-AR-DW-0004
PLOT PLAN DRAWING -W0465	BK-W0465-PEDCO-110-PI-DW-0001

[illegible]