

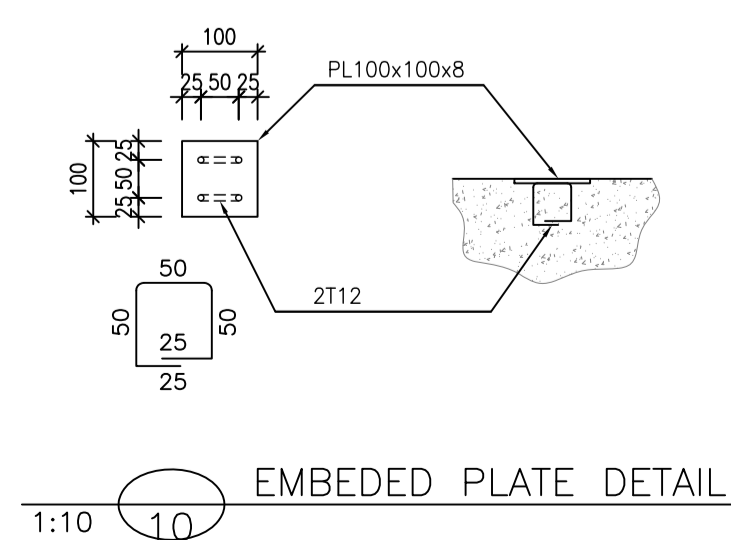
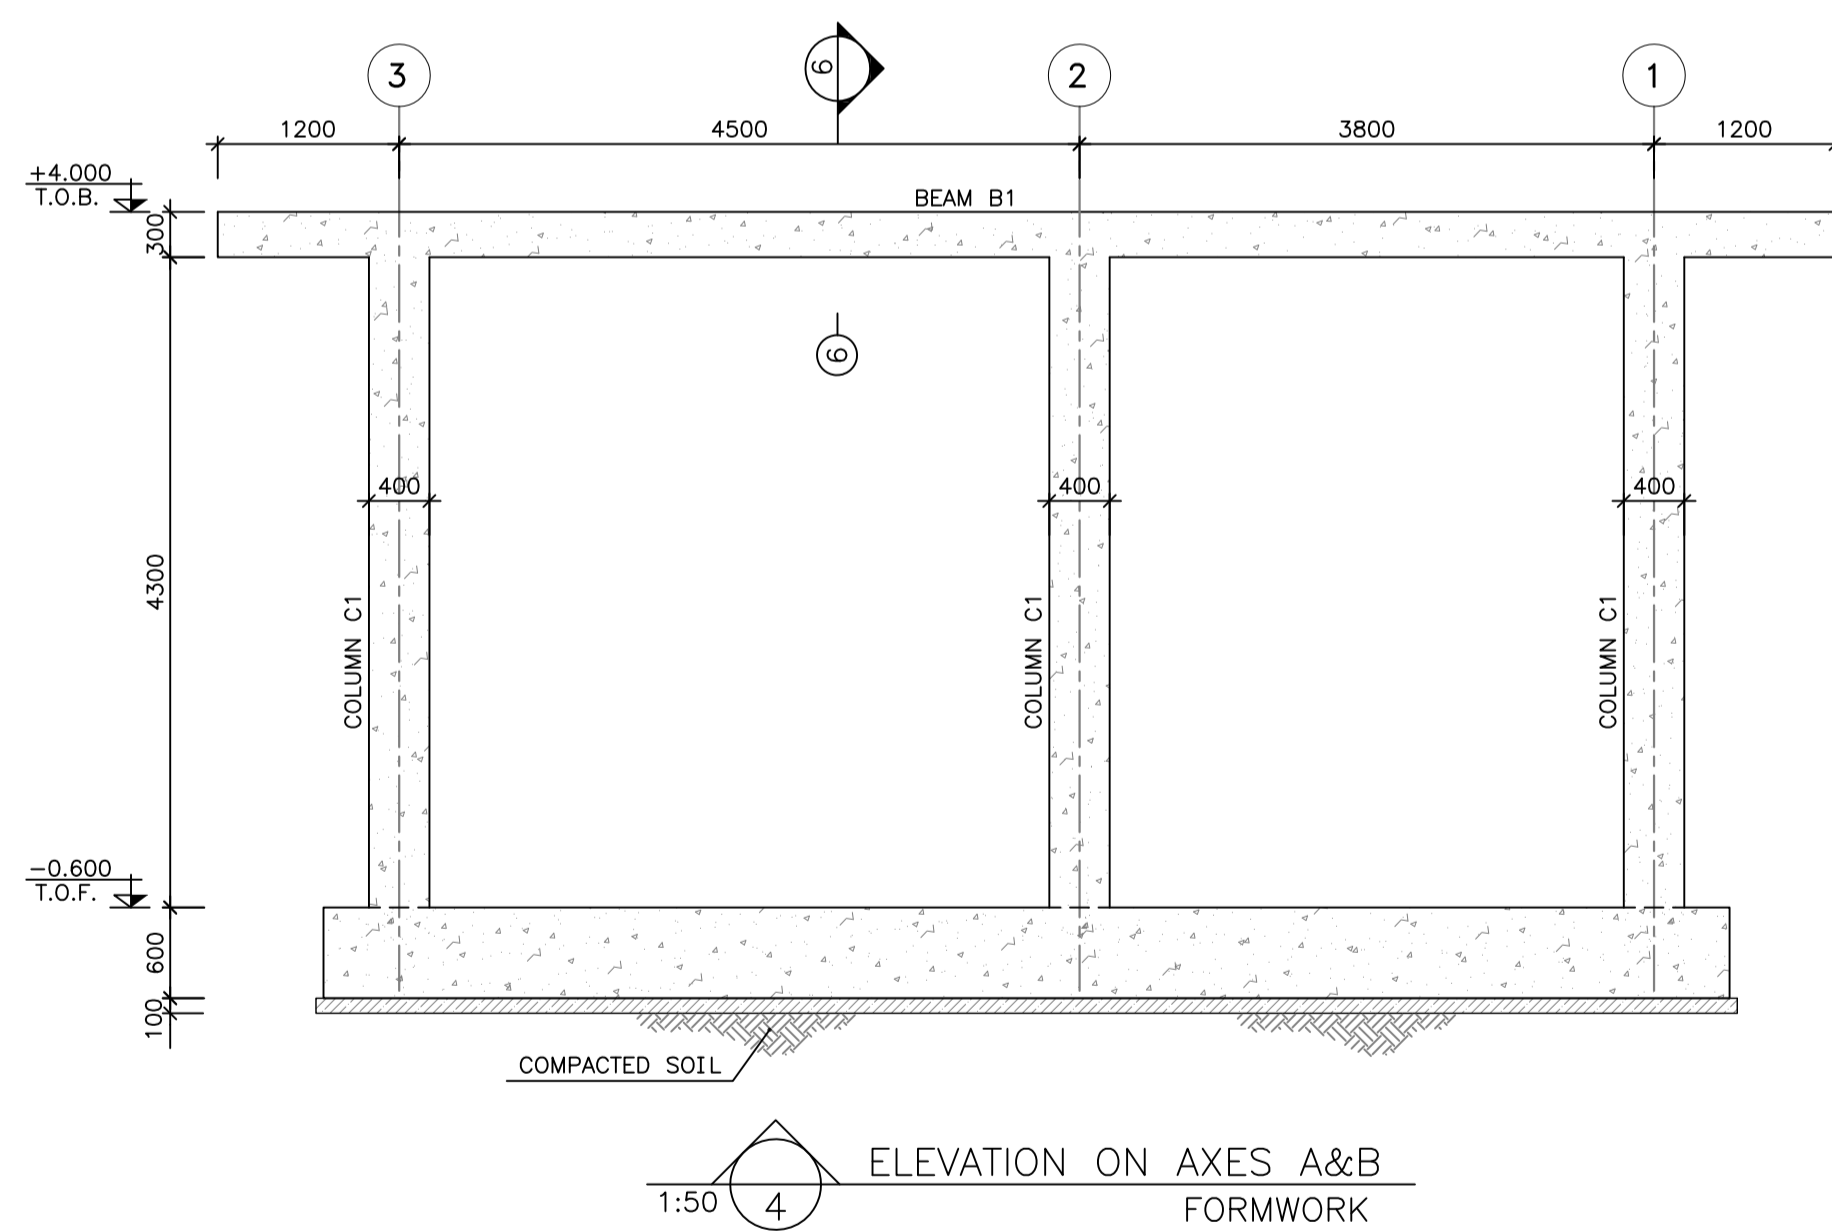


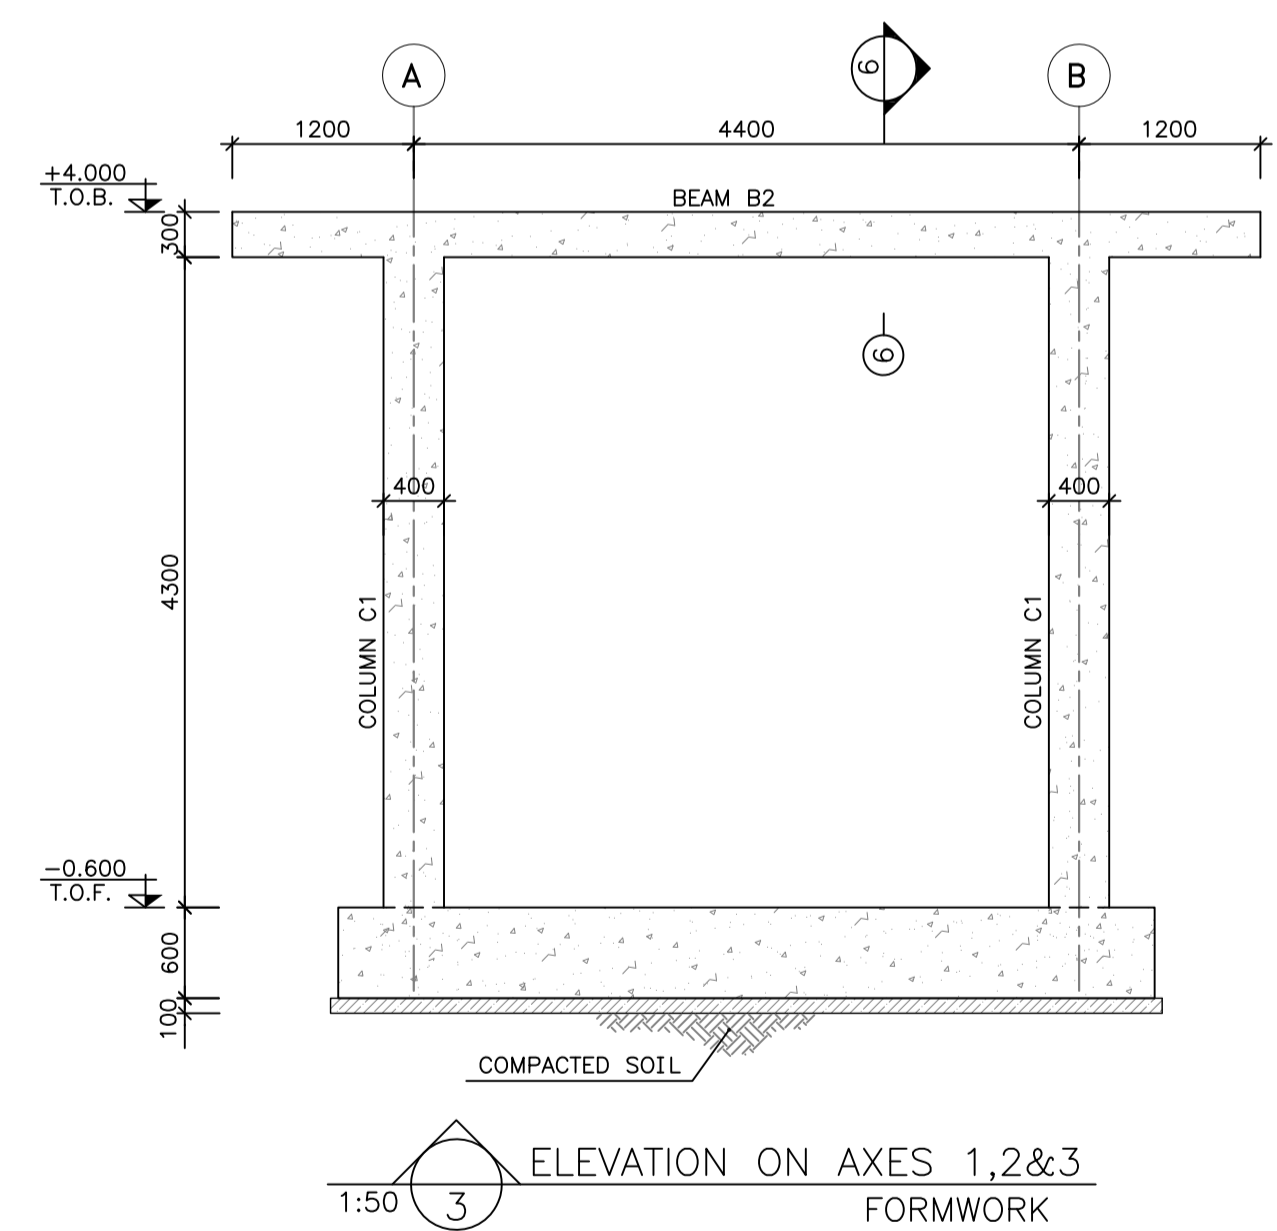


[illegible]

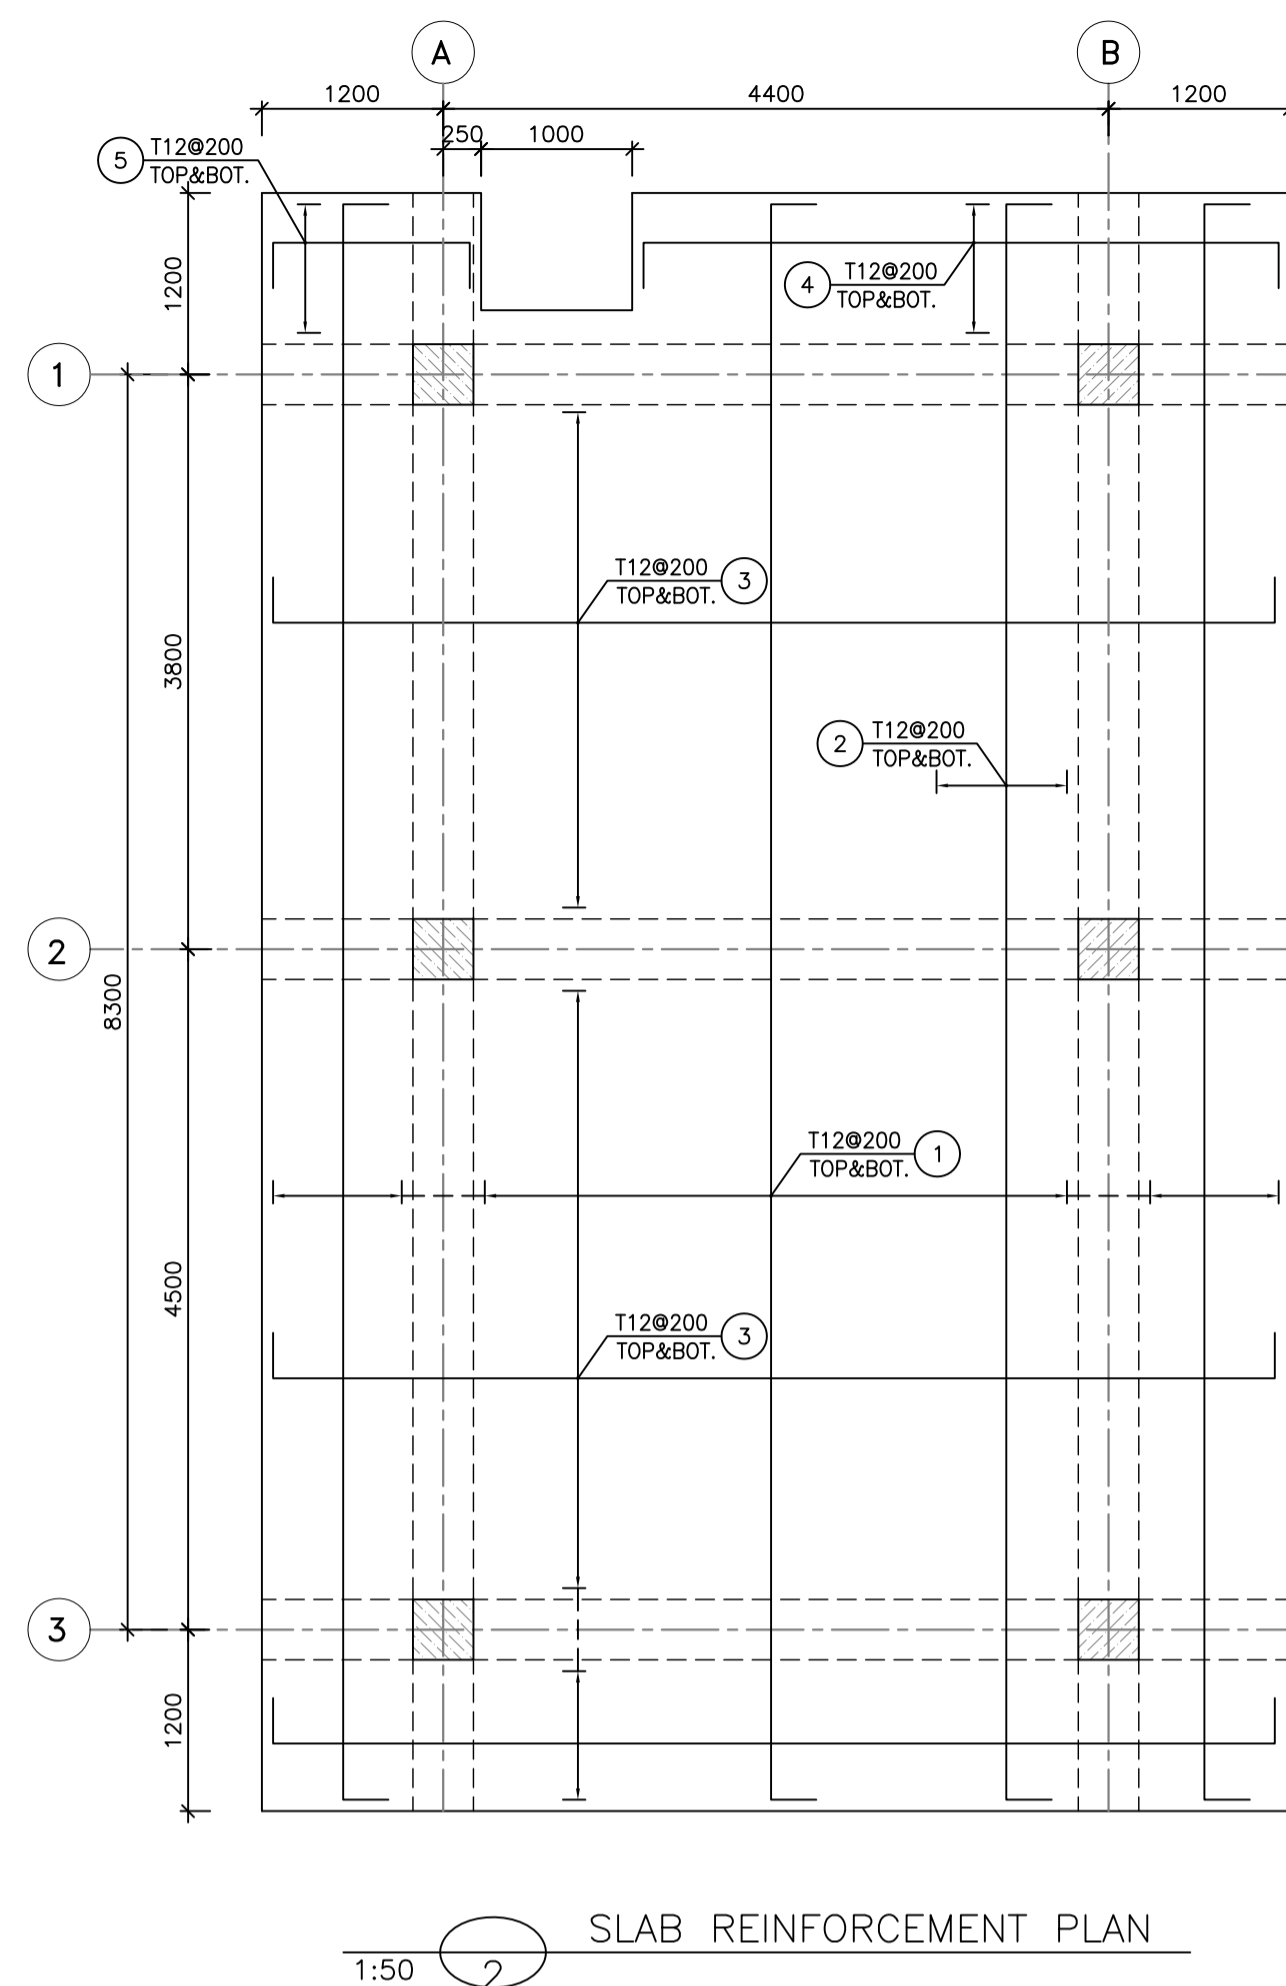


- $$\pm 0.00 = +26.05(\text{F.G.L})\text{MSL}$$

F.G.L. : FINISH GROUND LEVEL  
T.O.F. : TOP OF FOUNDATION  
B.O.B. : BOTTOM OF BASEPLATE  
T.O.B. : TOP OF BEAM

 REINFORCED CONCRETE  
 LEAN CONCRETE  
 GROUND

REFERENCE	DRAWING	DRG. No.
ARCHITECTURAL DRAWING FOR SECURITY BUILDING OF WELPADS-00075	BK-W0075-PEDCO-110-AR-DW-0004	
FOUNDATION DRAWING FOR SECURITY BUILDING FOR WELPADS-00075	BK-W0075-PEDCO-110-ST-DW-0008	
GENERAL REINFORCED CONCRETE STRUCTURES	BK-00NRA-PEDCO-0000-ST-DW-0012	
STANDARD DRAWING FOR INSERT PLATES IN CONCRETE	BK-00NRA-PEDCO-0000-ST-DW-0007	
PLOT PLAN DRAWING -W0075	BK-W0075-PEDCO-110-PI-PY-0002	
GENERAL CIVIL LAYOUT - W0075	BK-W0075-PEDCO-110-CV-CP-0001	

## KEY PLAN

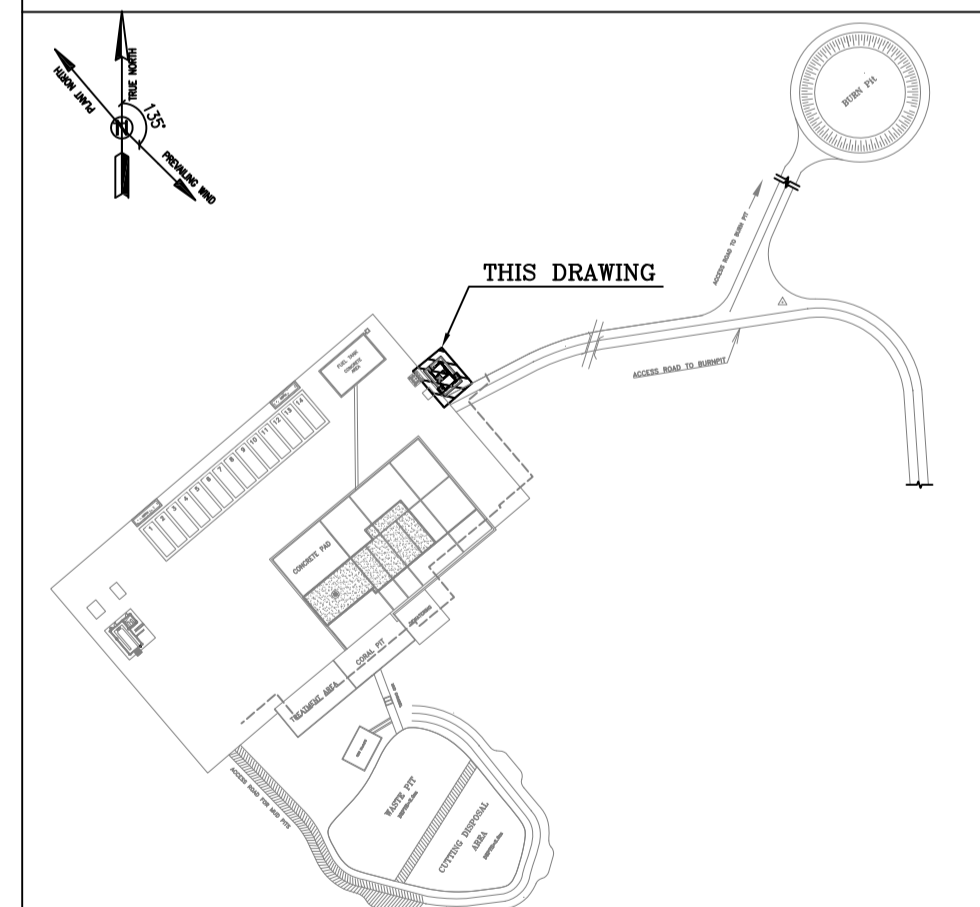[illegible]