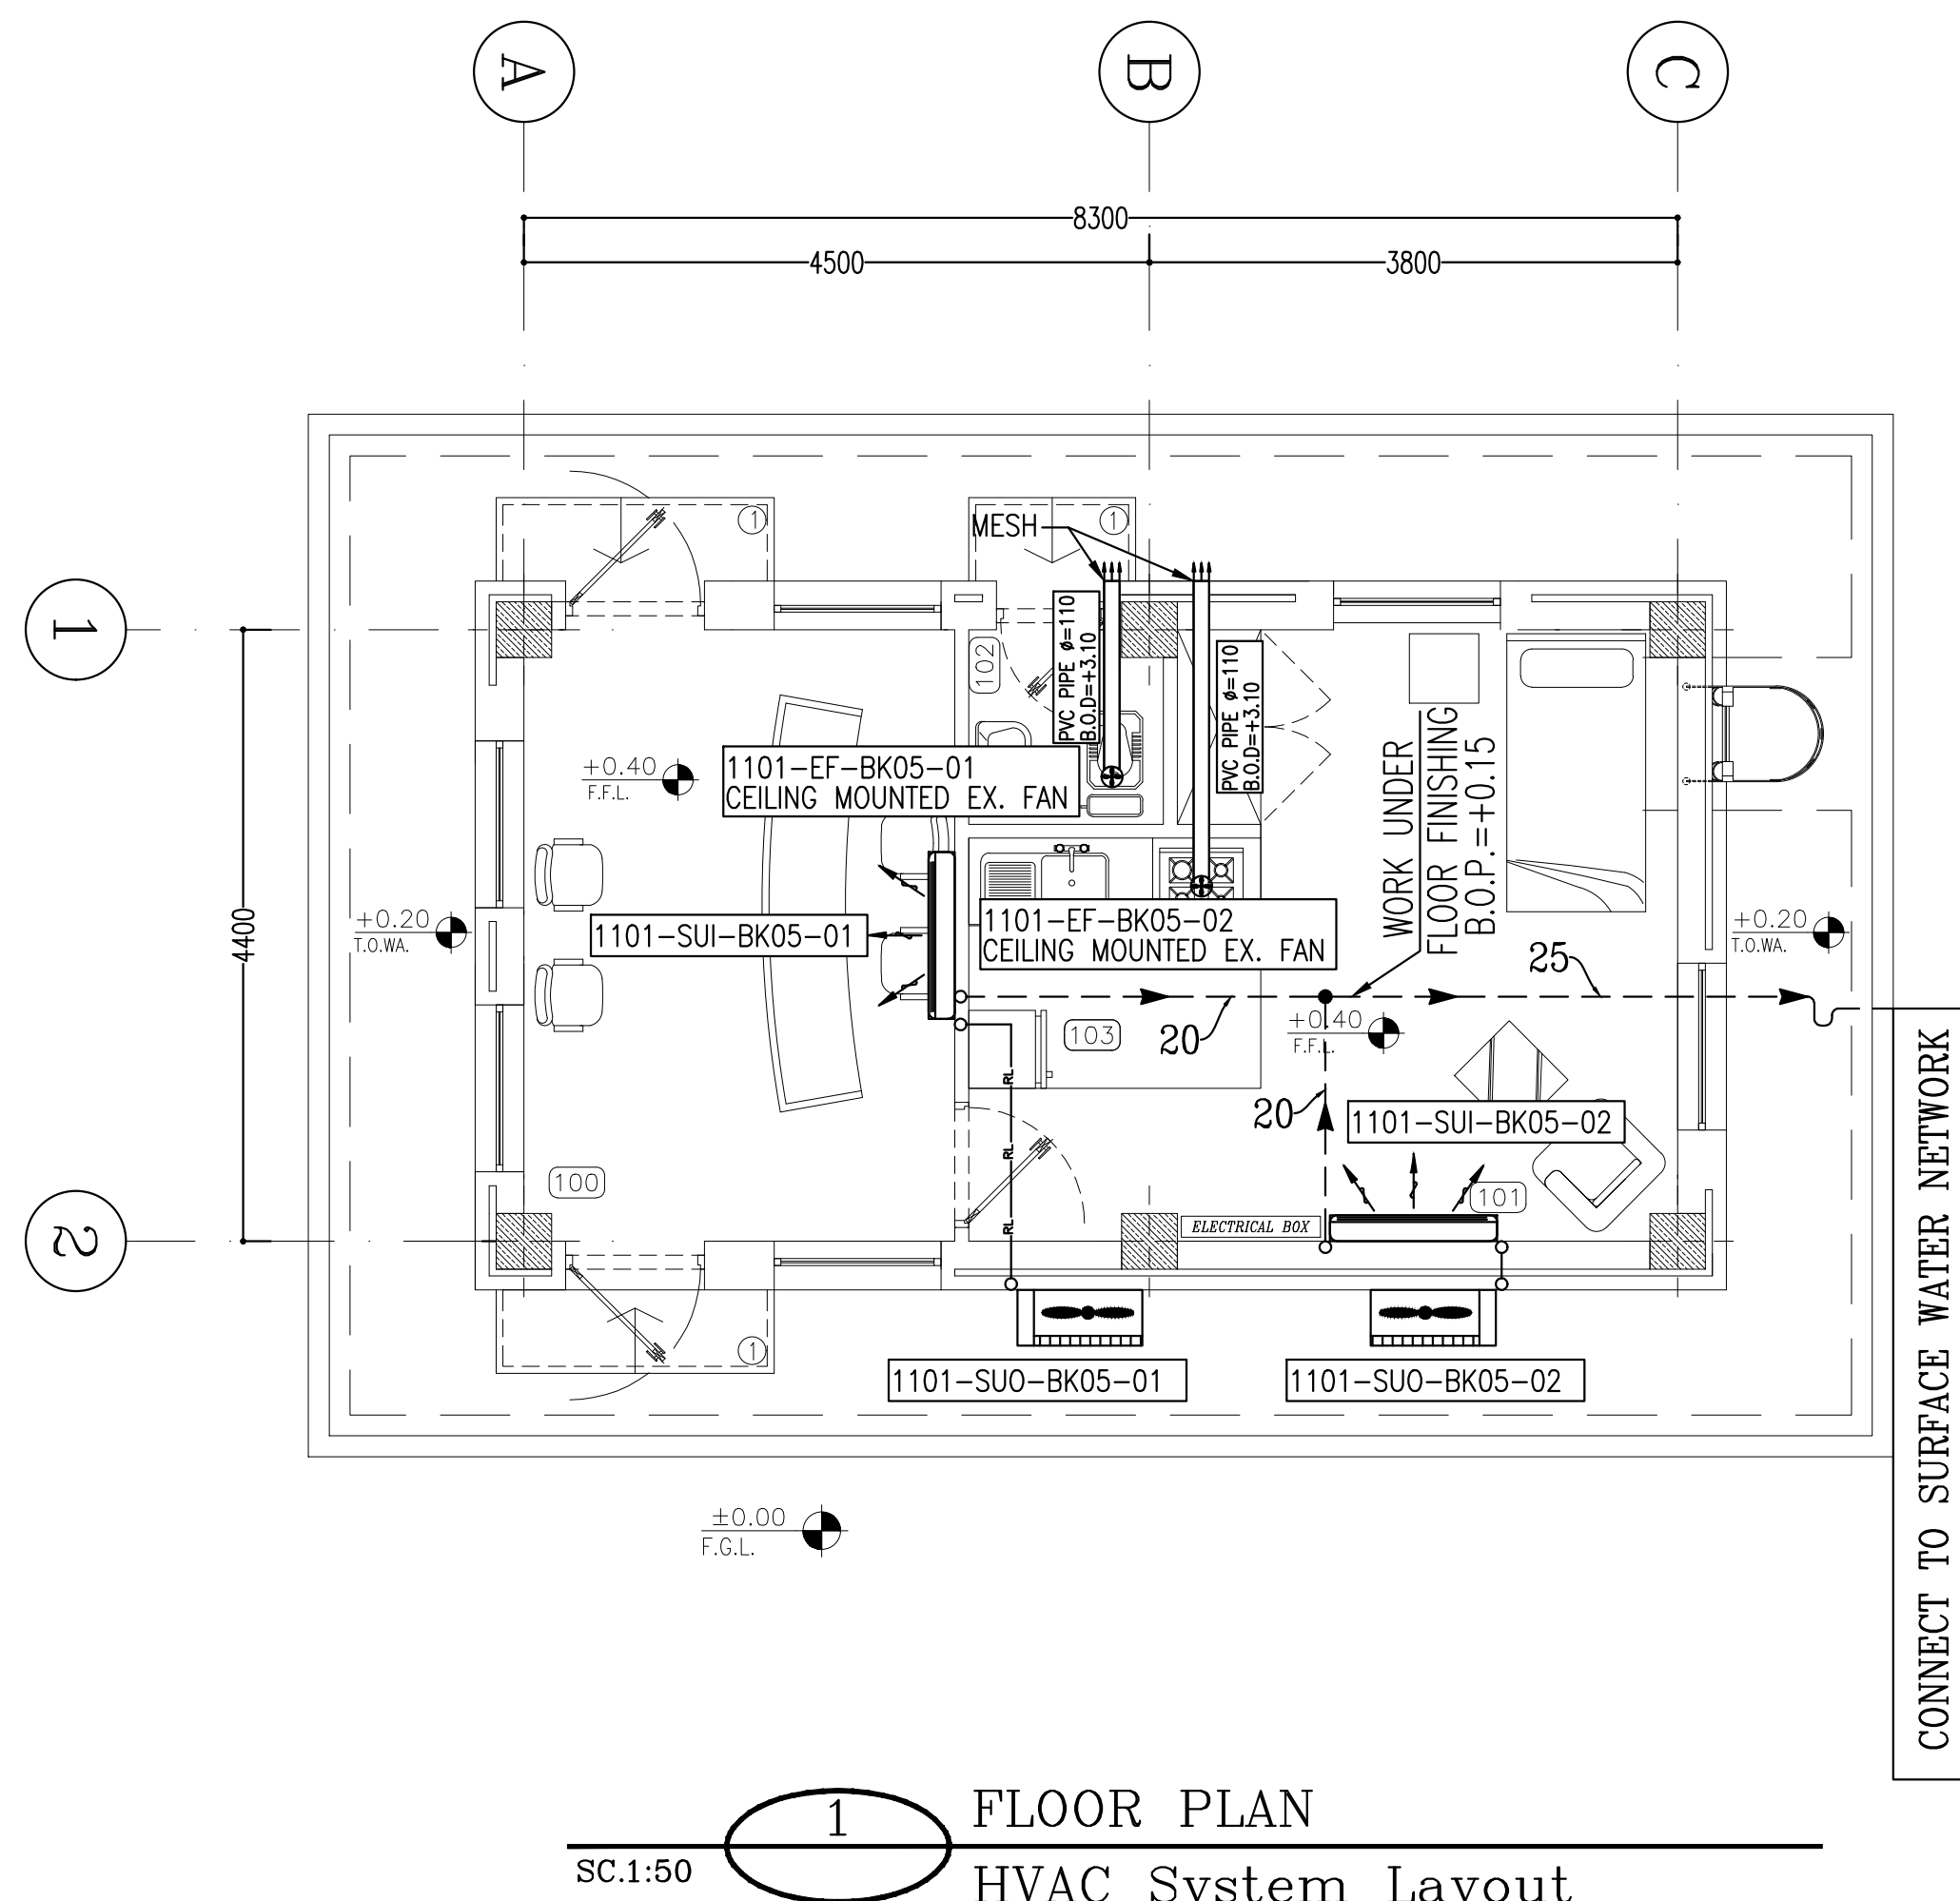


[illegible]

EQUIPMENT NO.	QTY.	TYPE	REQUIRED COOLING CAP. SENSIBLE/LATENT (BTU/HR)	REQUIRED HEATING CAP. (BTU/HR)	ACTUAL/NOMINAL CAP. SENSIBLE/LATENT (BTU/HR)	ELECTRIC POWER SUPPLY (V/PH/Hz)	POWER CONSUMPTION (KW)	SERVICE AREA	REMARK
1101-SUI-BK05-01 1101-SUO-BK05-01	1	WALL MOUNTED T3	13828/6732	7168	BY VENDOR	230/1/50	BY VENDOR	SECURITY GUARD ROOM	INDOOR AND OUTDOOR UNIT WITH THERMOSTAT AND ALL STANDARD ACCESSORY COOLING AND HEATING (HEAT PUMP)
1101-SUI-BK05-02 1101-SUO-BK05-02	1	WALL MOUNTED T3	13197/9392	4847	BY VENDOR	230/1/50	BY VENDOR	RESTING AREA & PANTRY	INDOOR AND OUTDOOR UNIT WITH THERMOSTAT AND ALL STANDARD ACCESSORY COOLING ONLY

EQUIPMENT NO.	TYPE	FLOW (L/S)	TOTAL EXTERNAL PRESSURE DROP* (PA.)	SERVICE AREA	QTY.	REMARK
1101-EF-BK05-01	CEILING MOUNTED EX. FAN	20.58	0.92	WC	1	—
1101-EF-BK05-02	CEILING MOUNTED EX. FAN	18.90	1.51	PANTRY	1	—

[illegible]