
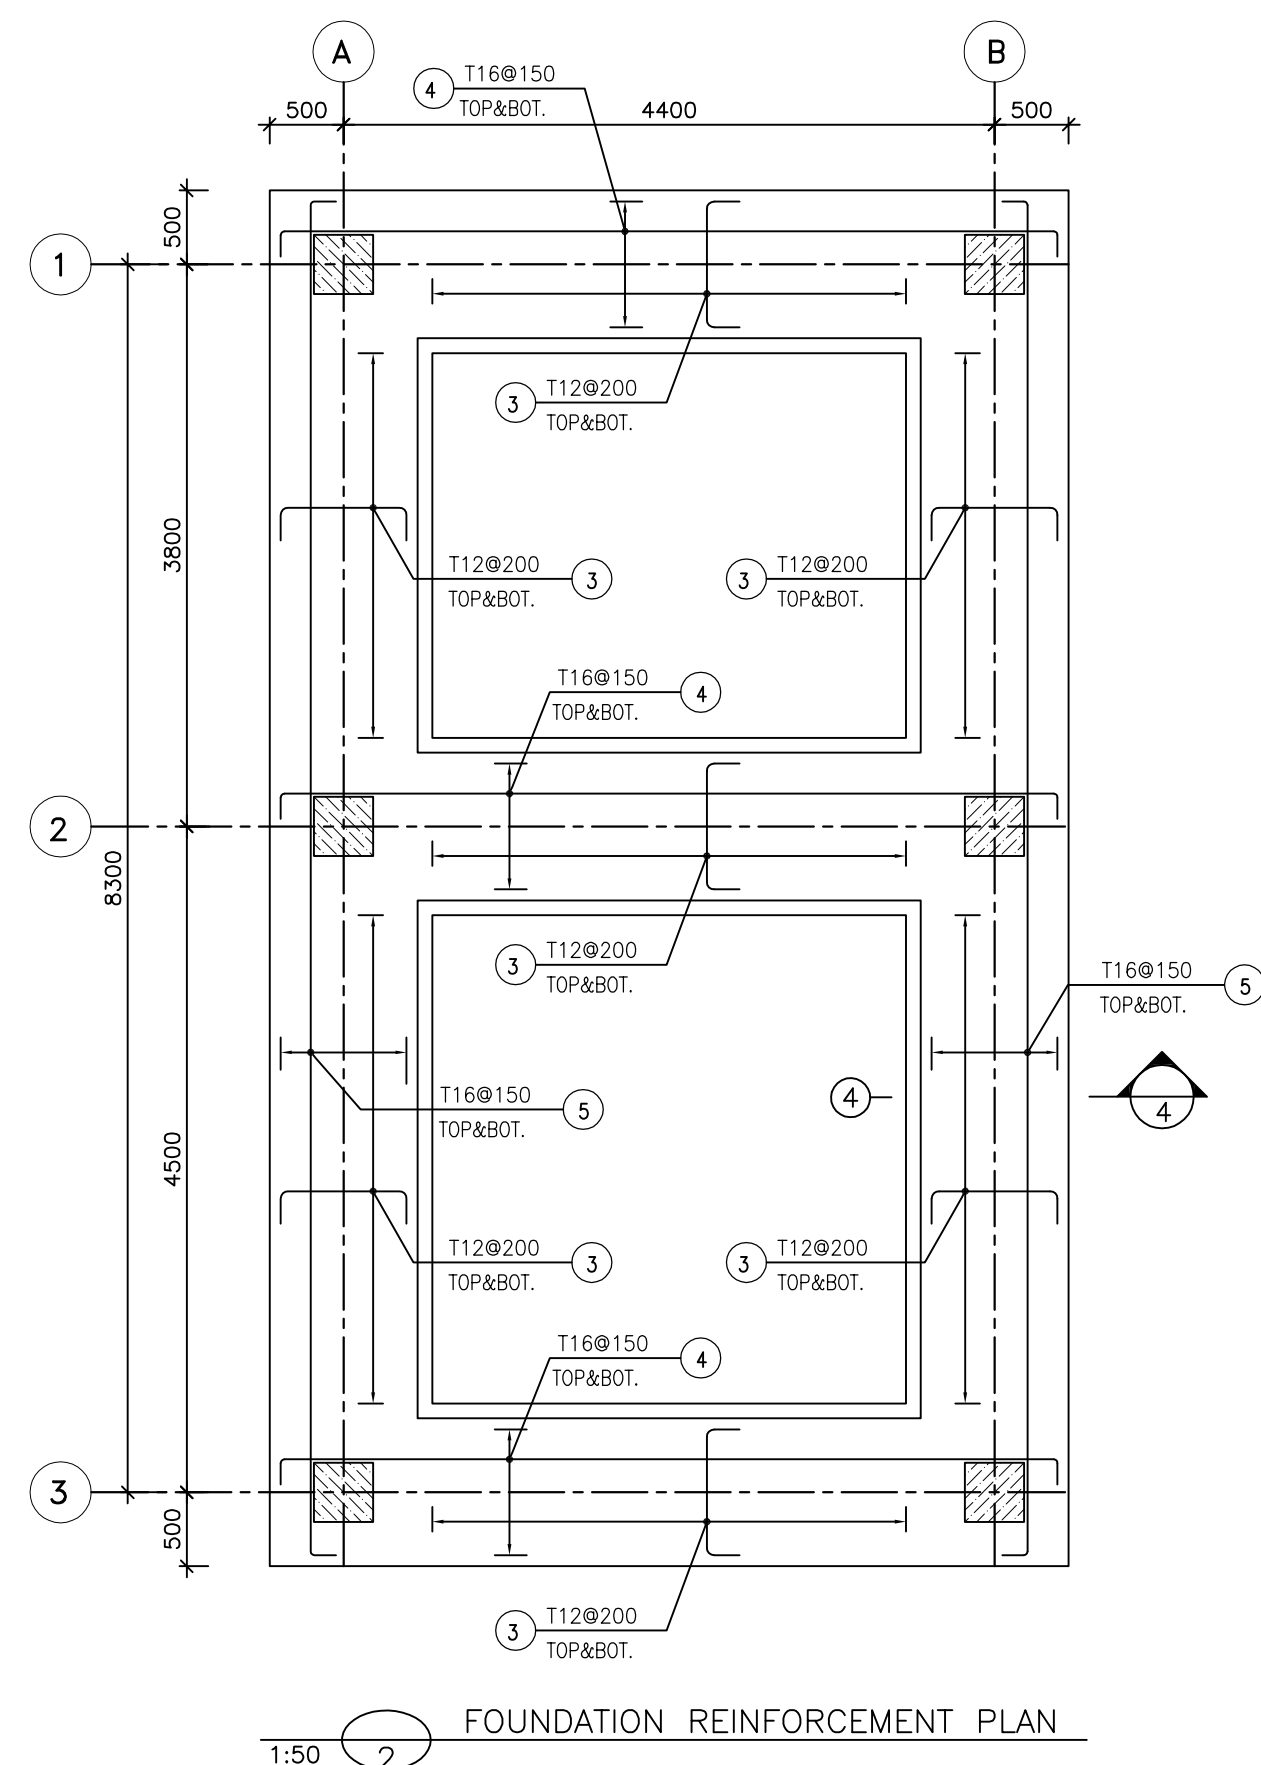
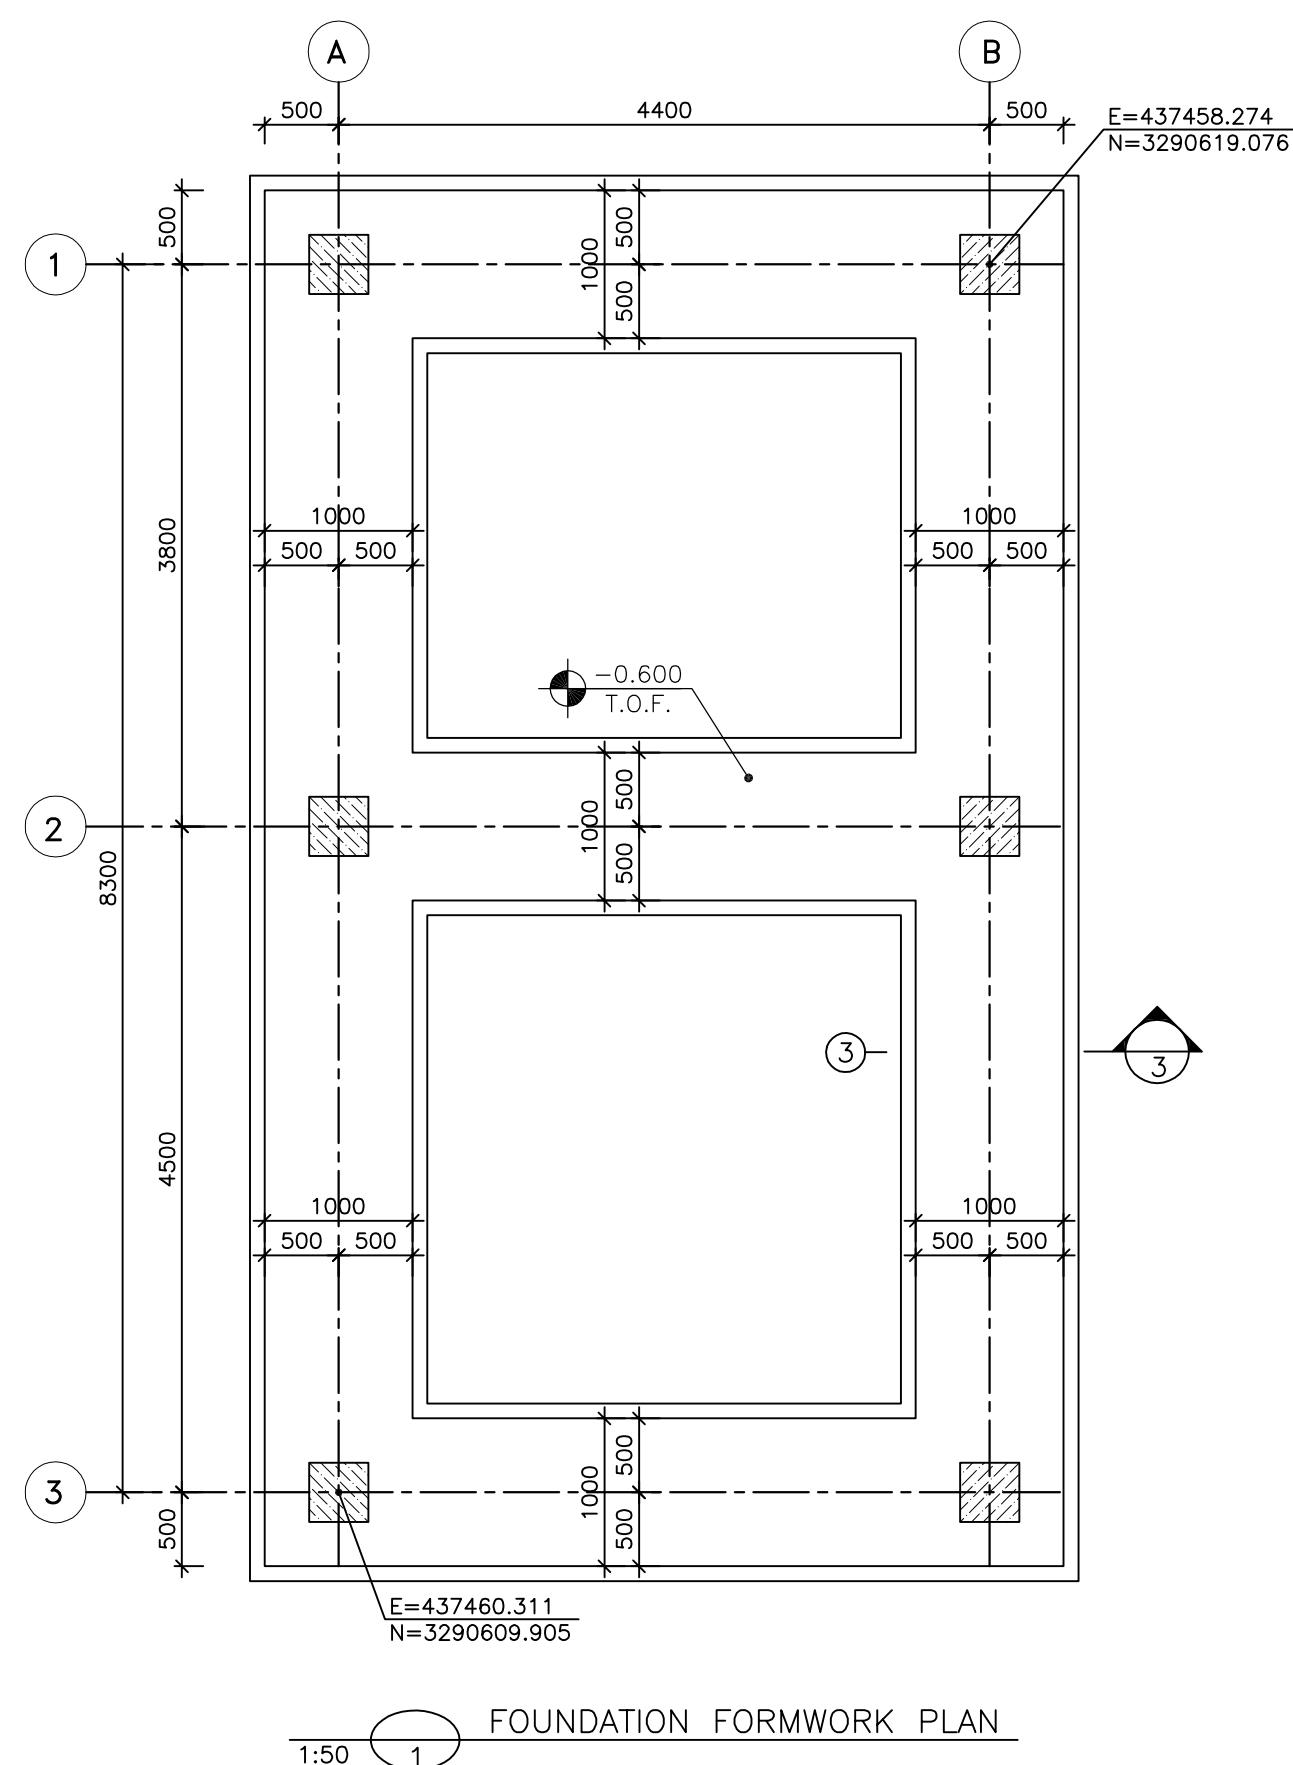
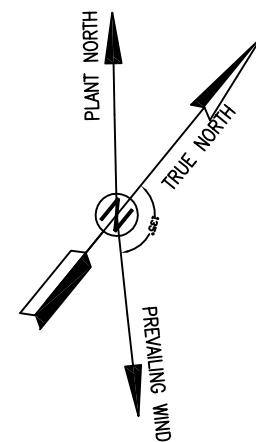
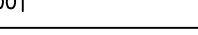
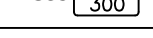
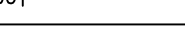
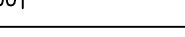


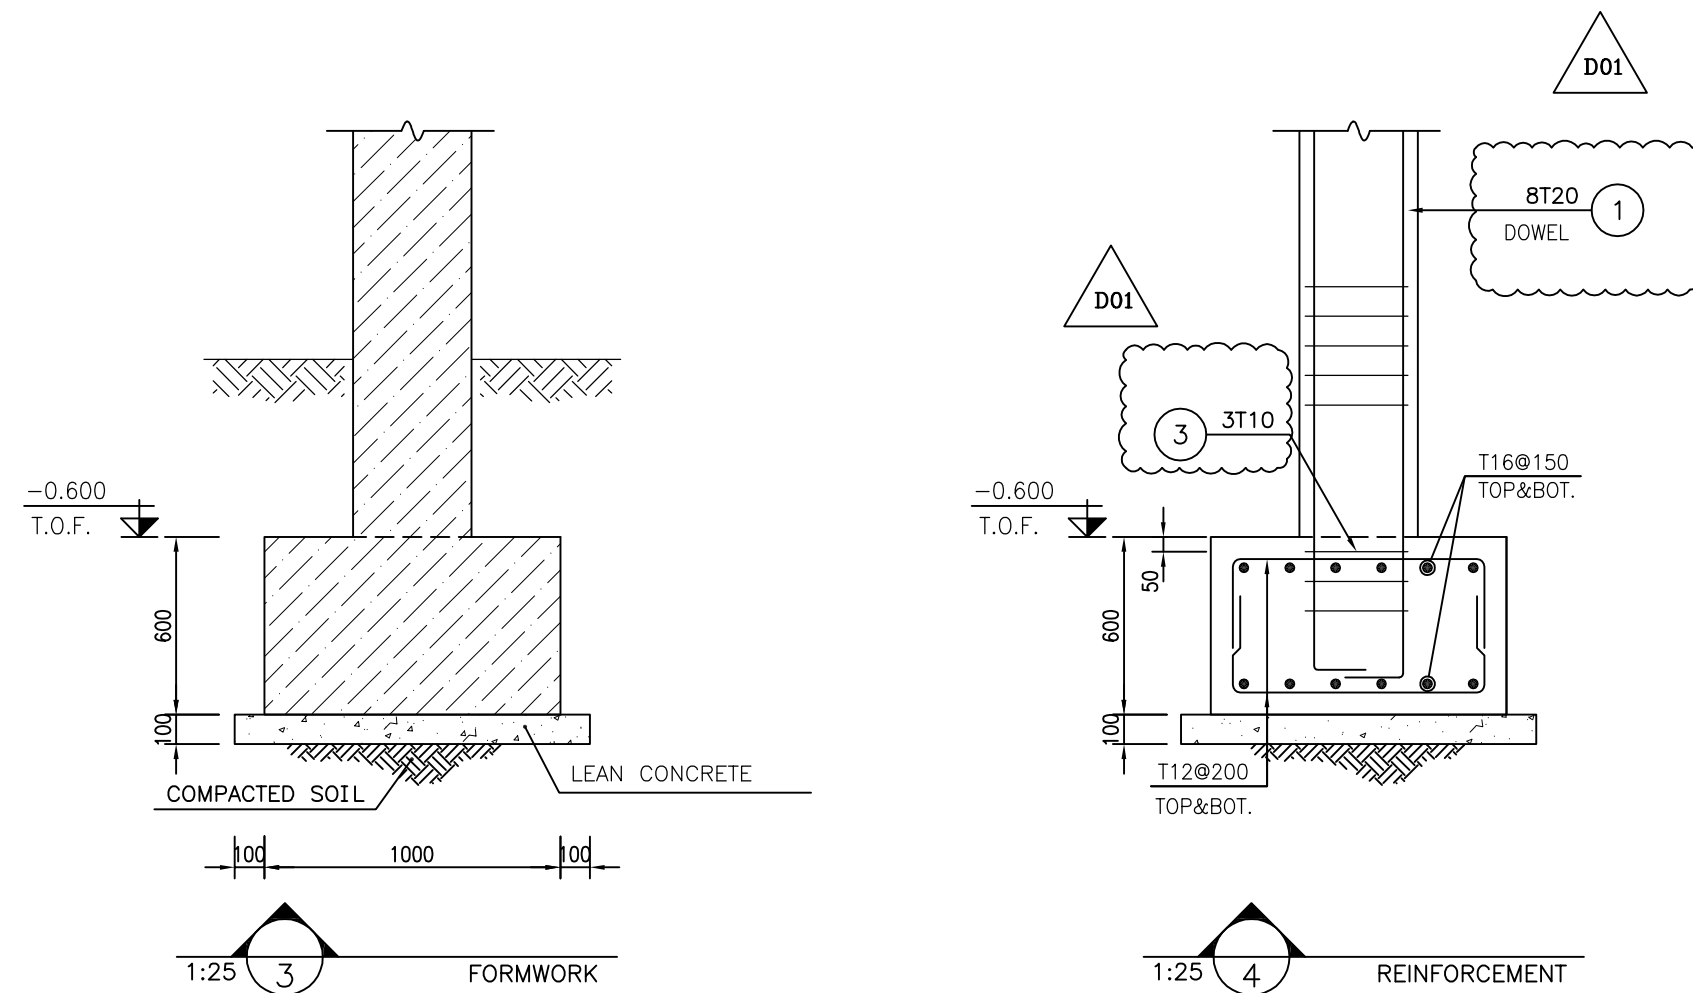

Pos	Spec.	Shape	L/A	No.	T10	T16	T20
1	T20		3.550	48			170.40
2	T10		1.40	18	25.20		
3	T16		1.65	302		498.30	
4	T16		6.05	36		217.80	
5	T16		9.95	24		238.80	
TOTAL LENGTH OR AREA (m/m2)					25.20	954.90	170.40
UNIT WEIGHT (Kg)					0.617	1.578	2.466
WEIGHT (Kg)					420.22	1507.10	1137.30
GRAND TOTAL (Kg)					≈ 1943 Kg.		

[illegible]

- 1) ALL ELEVATIONS AND COORDINATES ARE IN "m" AND DIMENSIONS ARE IN "mm" UNLESS OTHERWISE NOTED.
- 2) ALL DIMENSIONS AND ELEVATIONS SHALL BE CHECKED BY THE CONTRACTOR PRIOR TO CONSTRUCTION.
- 3) ACCORDING TO THE SPECIFICATION OF CONCRETE WORKS:
"BK-CNRL-PEDCO-000-ST-SP-0001",28 DAYS CHARACTERISTIC COMPRESSIVE STRENGTH OF MAIN CONCRETE IS 30 MPa
- 4) ACCORDING TO THE SPECIFICATION OF CONCRETE WORKS:
"BK-CNRL-PEDCO-000-ST-SP-0001",28 DAYS CHARACTERISTIC COMPRESSIVE STRENGTH OF LEAN CONCRETE IS 15 MPa
- 5) REINFORCING BARS SHALL BE S400 ACCORDING TO: ISIRI3132 AND INBC9 WITH MINIMUM TENSILE YIELD STRENGTH 400 N/mm²
- 6) CONCRETE COVER OVER BARS SHALL BE 75mm FOR FOUNDATION AND 50mm FOR BEAMS & COLUMNS.
- 7) UNDERGROUND CONCRETE SHALL BE PROTECTED AND COATED ACCORDING TO RELEVANT SPECIFICATION.
- 8) CEMENT TYPE 2 SHALL BE USED ACCORDING TO GEOTECHNICAL REPORT SUGGESTION.
- 9) FILL MATERIAL SHALL BE COMPACTED TO NOT LESS THAN 95% OF THE MAXIMUM DENSITY AS DETERMINED BY ASTM D-1557 (MODIFIED PROCTOR) METHOD.


$$\pm 0.00 = +26.05(\text{F.G.L})\text{MSL}$$

LEGEND

 REINFORCED CONCRETE F.G.L. : FINISH GROUND LEVEL
 LEAN CONCRETE T.O.F. : TOP OF FOUNDATION
 GROUND

REFERENCE DRAWING	DRG. No.
ARCHITECTURAL DRAWING FOR SECURITY BUILDING OF WELLPADS-W007S	BK-W007S-PEDCO-110-AR-DW-0004
STRUCTURAL DRAWING FOR SECURITY BUILDING FOR WELLPADS-W007S	BK-W007S-PEDCO-110-ST-DW-0009
GENERAL NOTES-REINFORCED CONCRETE STRUCTURES	BK-GNRL-PEDCO-000-ST-DW-0012
STANDARD DRAWING FOR INSERT PLATES IN CONCRETE	BK-GNRL-PEDCO-000-ST-DW-0007
PLOT PLAN DRAWING -W007S	BK-W007S-PEDCO-110-PI-PY-0002
GENERAL CIVIL LAYOUT - W007S	BK-W007S-PEDCO-110-CV-PY-PY-0001

KEY PLAN

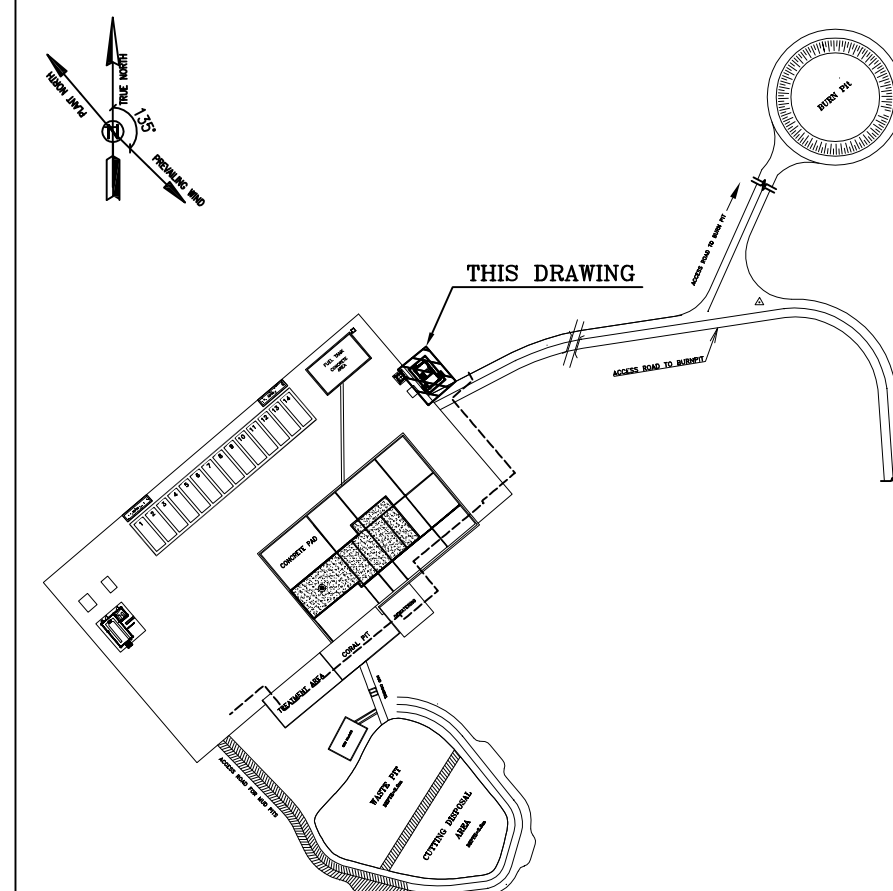[illegible]