

DOCUMENT TITLE:

INSTRUMENT CABLE TRENCH /ROUTE LAYOUT DRAWING

NOTES

LEGEND

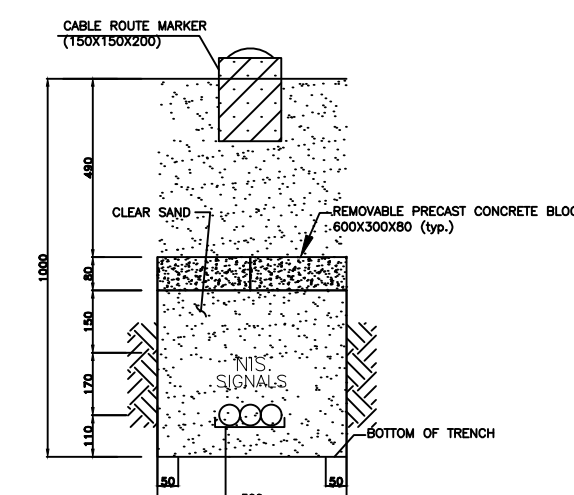
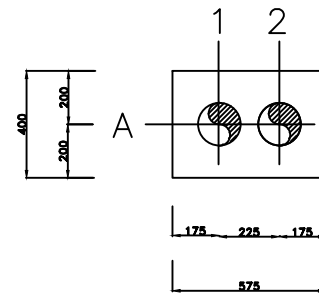
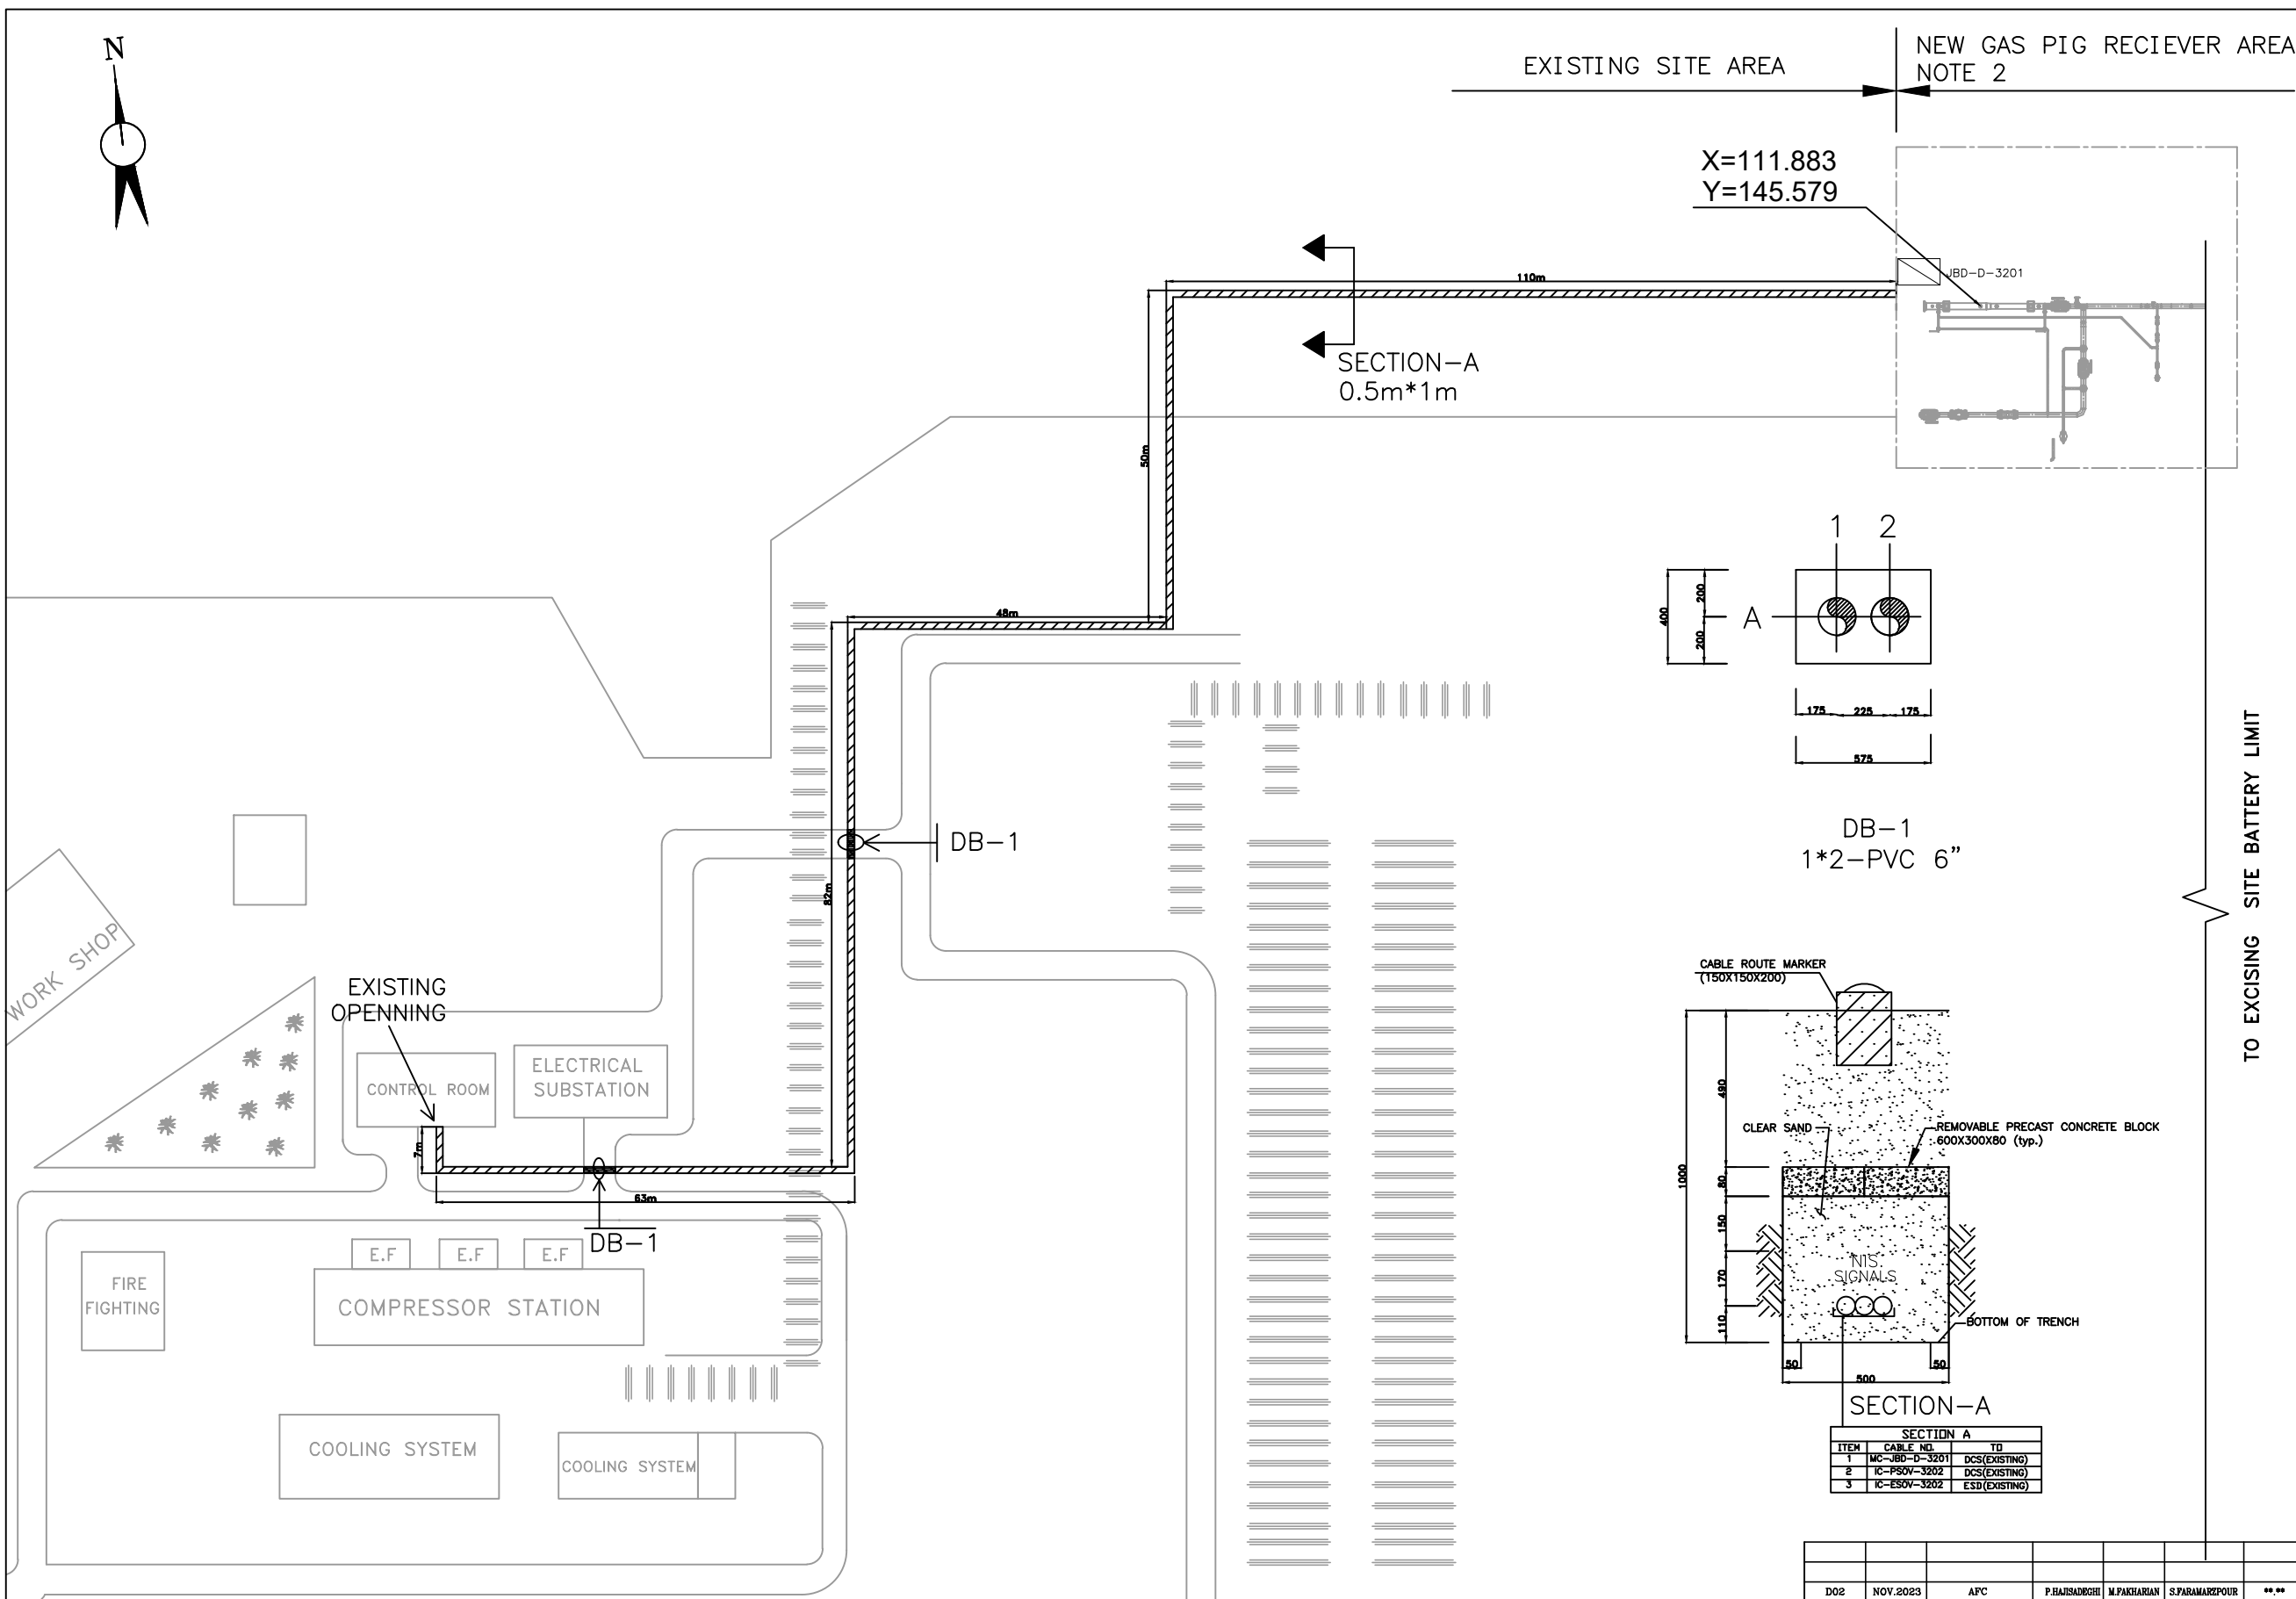
REFERENCE DRAWING

DRG. No.

KEY PLAN

D02	NOV.2023	APC	P.HAJISADIGHI	M.PAKHARIAN	S.PARAMARZPOUR	**.**	***	*****	**.**	***.***	**.**	***.***	***.***
D01	SEP.2023	IFA	P.HAJISADIGHI	M.PAKHARIAN	S.PARAMARZPOUR	**.**	REV.	DESCRIPTION	BY	DATE	BY	DATE	DATE
D00	JULY.2022	IPC	P.HAJISADIGHI	M.PAKHARIAN	M.MEHRSHAD	**.**			CHECKED		REV.	APPR.	
REV.	DATE	P.O.I.S	PREP.	CHK.	APP.	AUT.	امل و کليه نسخ اين نقشه و حق اقتباس متعلق به شرکت ملی مناطق نفت خيز جنوب مي باشد.						
PROJECT NAME:							THE ORIGINAL AND ALL COPIES OF THIS DRAWING TOGETHER WITH THE COPYRIGHT THEREIN ARE THE SOLE PROPERTY OF						
PROJECT NO.:							N.I.S.O.C./ FIELDS						
EPC CONTRACTOR:							GENERAL CONTRACTOR:						
 HIRGAN ENERGY - DESIGN & INSPECTION COMPANIES							 PETROIRAN DEVELOPMENT COMPANY						
DRAWING TITLE:							BINAK OILFIELD DEVELOPMENT SURFACE FACILITIES GAS & GAS-CONDENSATE PIPELINES						
INSTRUMENT CABLE TRENCH /ROUTE LAYOUT DRAWING							NO CONSTRUCTION PERMITTED UNLESS DRAWING APPROVED						
APPROVED FOR CONSTRUCTION							BY:						
DATE:							DATE:						
SCALE							BUDGET REF.						
SIZE							LOCATION						
DRAWING NO.							SIZE CLASS						
SHEET NO.							SERIAL NO.						
REV.							SHEET						
D02							REVISION						
9-53-073-0184							708603						
F							01 OF 02						
2							D02						
J													

(VENDOR TITLE BLOCK)**

[illegible]