

DOCUMENT TITLE:

F&G CAUSE AND EFFECT DIAGRAM
FOR BUILDINGS

NOTES									
LEGEND									
REFERENCE DRAWING					DRG. No.				
P&G LOCATION LAYOUT FOR BUILDINGS					BK-GCS-PEDCO-120-IN-PY-0008				
SPECIFICATION FOR FIRE & GAS SENSOR AND DEVICES					BK-GNRL-PEDCO-000-IN-SF-0009				
FIRE & GAS DETECTION DESIGN CRITERIA					BK-GCS-PEDCO-120-IN-DC-0001				
ESD LEVEL HIERARCHY					BK-GCS-PEDCO-120-IN-DG-0003				
KEY PLAN									
000	0000000000	00_00	000_0000	00_00	000_0000				
REV.	DESCRIPTION	BY	DATE	BY	DATE				
		CHECKED		REV. APPR.					
اصل و کلیه نسخ این نقشه و حق اقتباس متعلق به شرکت ملی مناطق نفت خیز جنوب میباشد. THE ORIGINAL AND ALL COPIES OF THIS DRAWING TOGETHER WITH THE COPYRIGHT THEREIN ARE THE SOLE PROPERTY OF N.I.S.O.C./ FIELDS									
BINAK OILFIELD DEVELOPMENT SURFACE FACILITIES GAS COMPRESSOR STATION									
DATE	SCALE	DRAWING BY	CHECKED BY	PROJECT ENG.					
NO CONSTRUCTION PERMITTED UNLESS DRAWING APPROVED									
APPROVED FOR CONSTRUCTION				BY:		DATE:			
BUDGET REF.	LOCATION	SIZE CLASS	SERIAL NO.		SHEET	REVISION			
0-53-073-9184	F	2	J	708963	6	D01			

[illegible]

SHEET NO.	REVISION								
	D00	D01	D02	D03	D04	D05	D06	D07	D08
1	X	X							
2	X	X							
3	X	X							
4	X	X							
5		X							
6									
7									
8									
9									
10									
11									
12									
13									
14									
15									
16									
17									
18									
19									
20									
21									
22									
23									
24									
25									
26									
27									
28									
29									
30									
31									
32									
33									
34									
35									
36									
37									
38									
39									
40									
41									
42									

NOTES



LEGEND


REFERENCE DRAWING	DRG. No.
F&G LOCATION LAYOUT FOR BUILDINGS	BK-GCS-PEDCO-120-IN-PY-0006
SPECIFICATION FOR FIRE & GAS SENSOR AND DEVICES	BK-GNRL-PEDCO-000-IN-SF-0006
FIRE & GAS DETECTION DESIGN CRITERIA	BK-GCS-PEDCO-120-IN-DC-0001
ESD LEVEL HIERARCHY	BK-GCS-PEDCO-120-IN-DG-0003

KEY PLAY

[illegible]



D01	DEC-2023	IFA	P.HAJERABDUGH	M.PAKHARIAN	S.FARHAMAZPOUR		
D00	JUN-2022	IPC	P.HAJERABDUGH	M.PAKHARIAN	M.MEHRSHAD	00.00	
REV.	DATE	P.O.I.S	PREP.	CHK.	APP.	AUT.	
PROJECT NAME: BINAK OILFIELD DEVELOPMENT/SURFACE FACILITIES GAS COMPRESSOR STATION							
PROJECT NO.:			971020				
EPC CONTRACTOR:			EPD/EPC CONTRACTOR (GC):				
 HIRGAN ENERGY - DESIGN & INSPCTION COMPANIES			 PETROIARAN DEVELOPMENT COMPANY				
DRAWING TITLE: P&G CAUSE AND EFFECT DIAGRAM FOR BUILDINGS							
SCALE	SIZE	DRAWING NO.			SHEET NO.	REV.	
N.T.S.	A3	BK-GCS-PEDCO-120-IN-DG-0010			03 OF 06	D01	

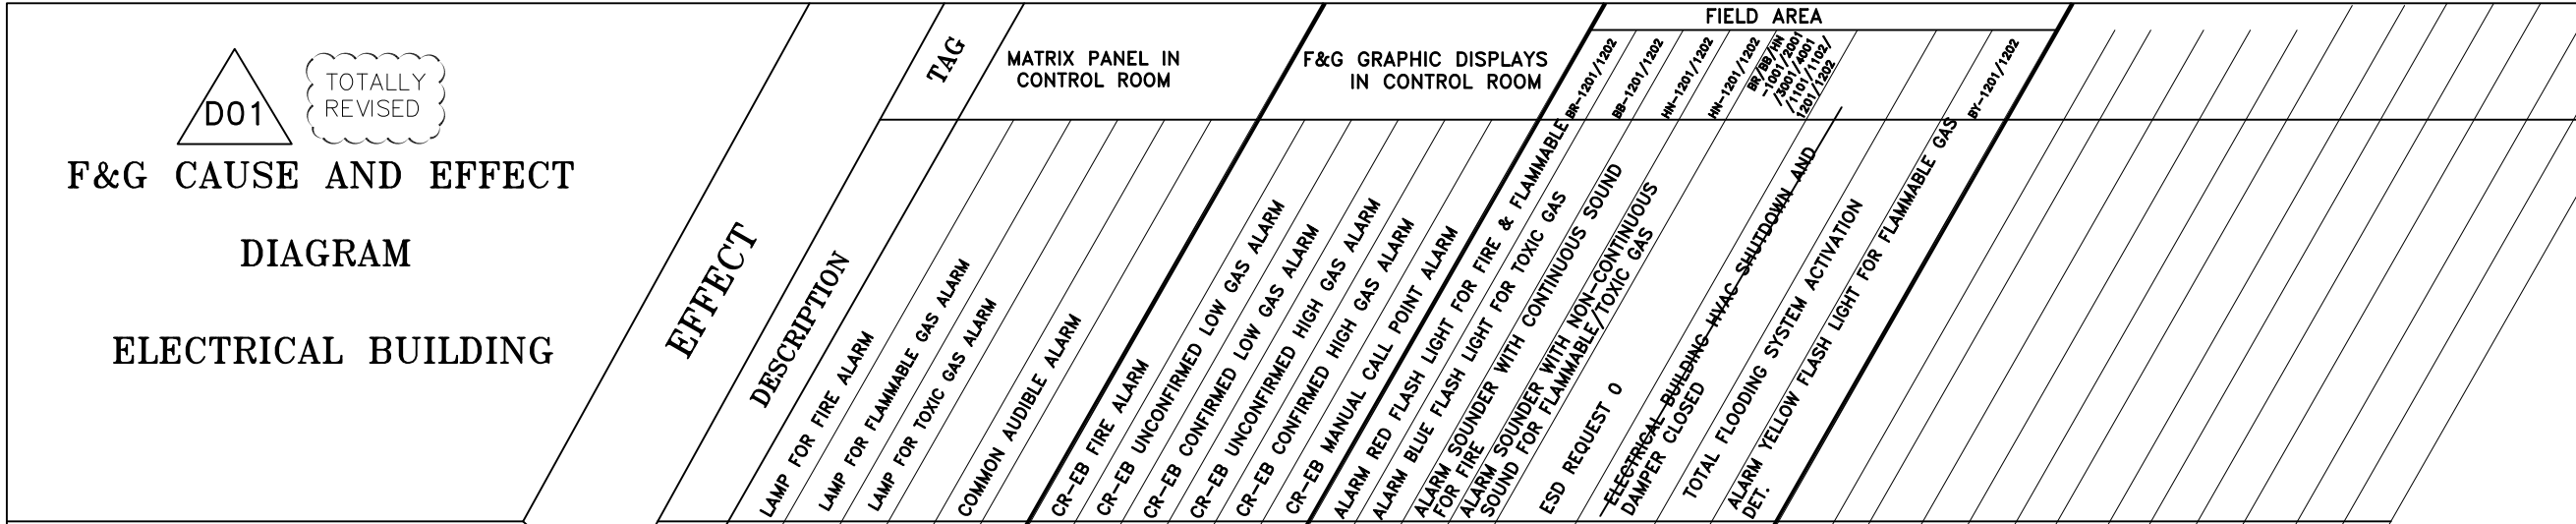

(VENDOR TITLE BLOCK)**

[illegible]



(VENDOR TITLE BLOCK)**