
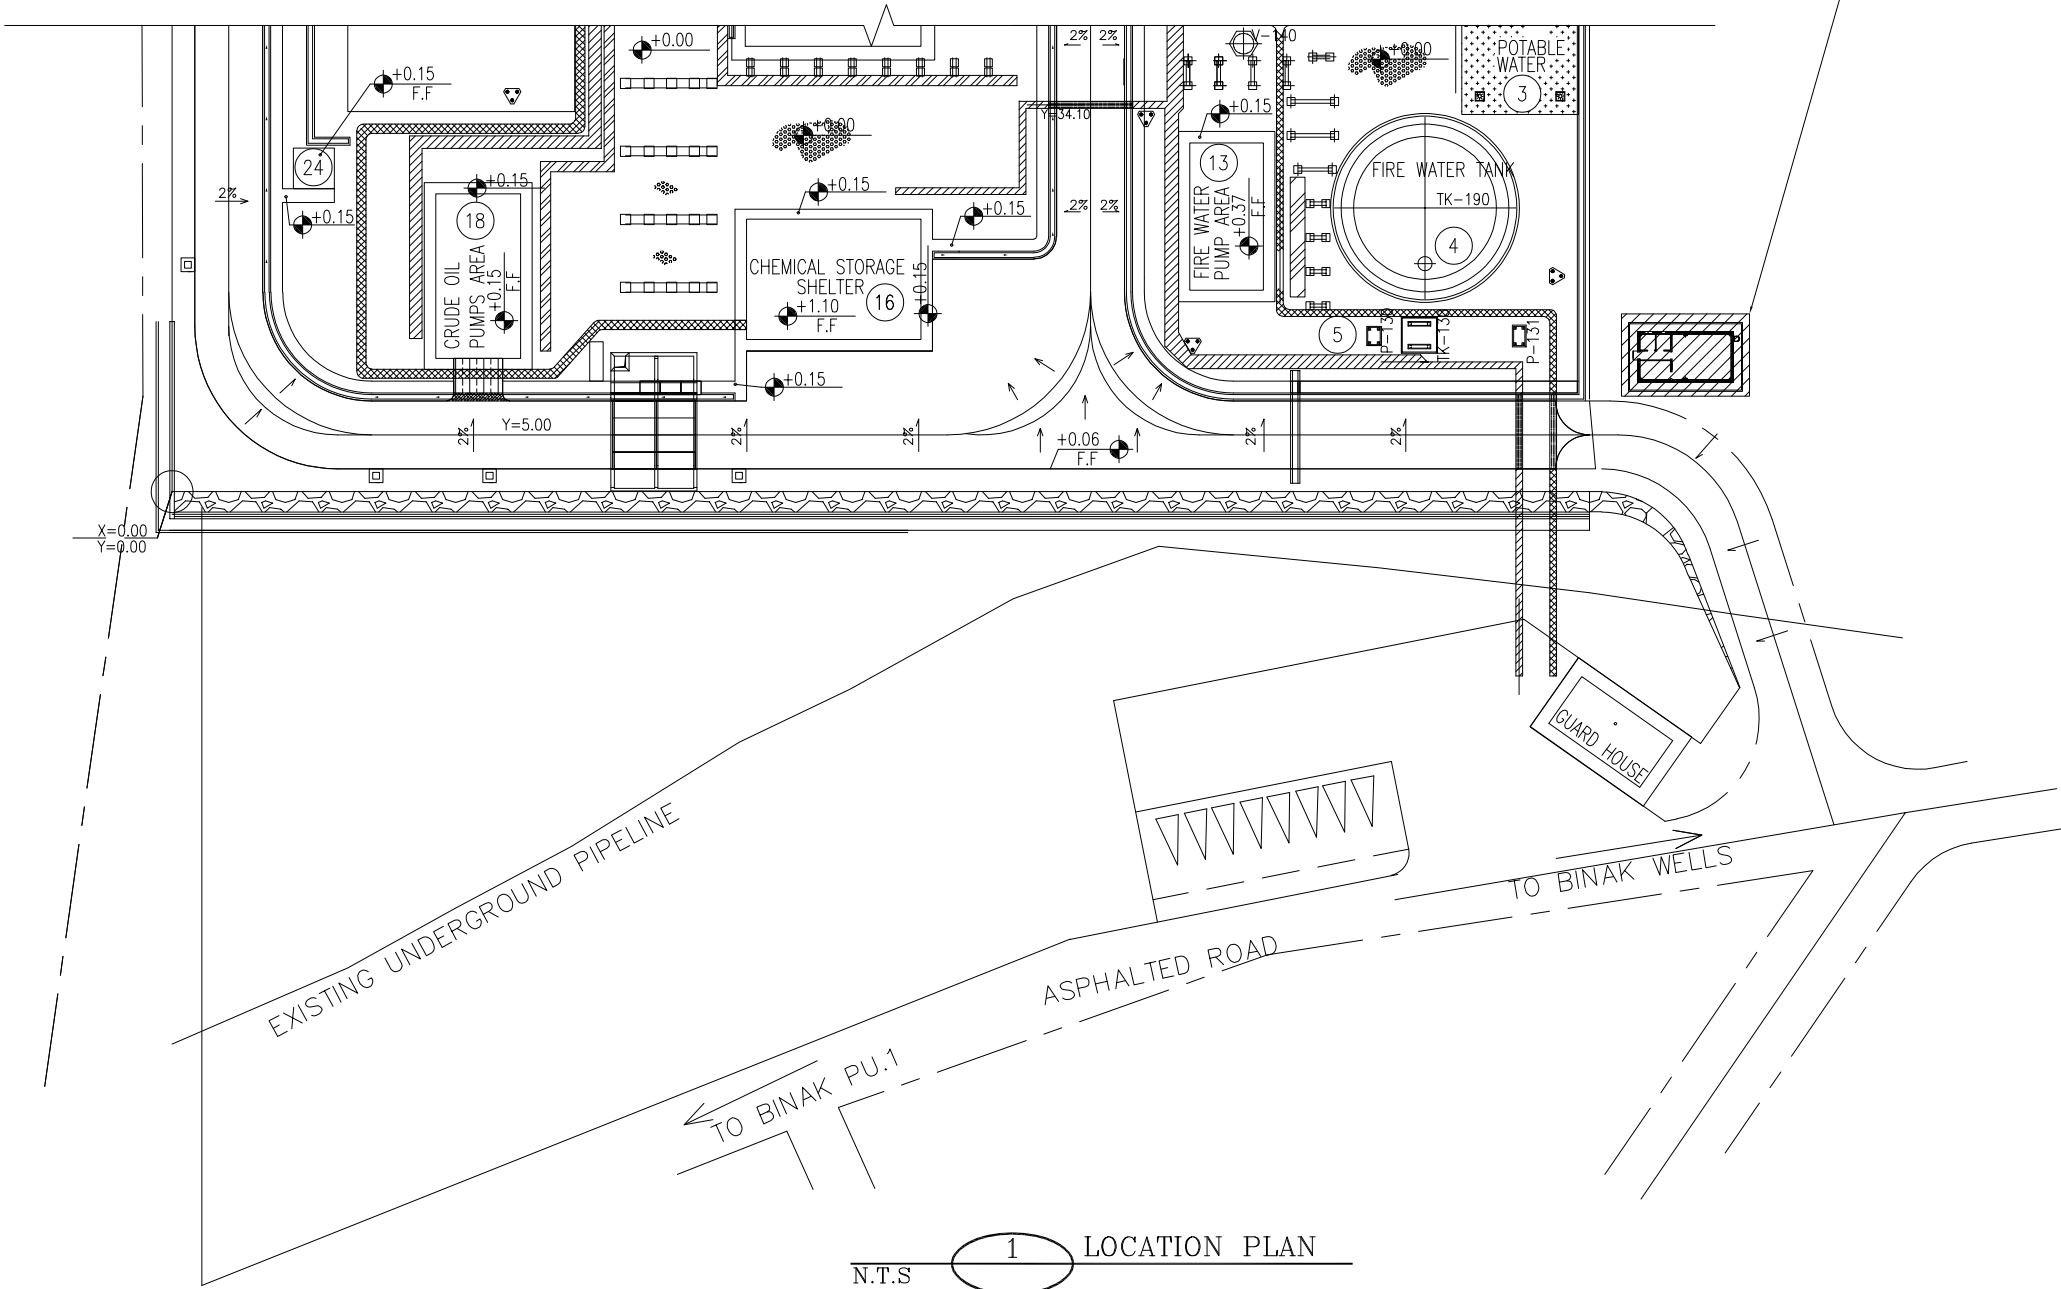


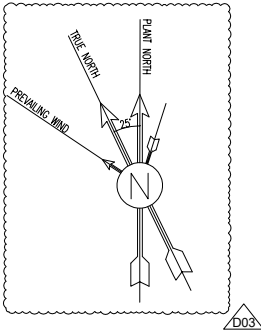


N.T.S 1 LOCATION PLAN


- NOTES
1. ALL DIMENSIONS ARE IN CENTIMETER & ALL ELEVATIONS ARE IN METER.
 2. ALL DIMENSIONS AND ELEVATIONS SHALL BE CHECKED BY THE CONTRACTOR PRIOR TO CONSTRUCTION.
 3. CONTRACTOR SHALL COMPARE ALL ARCHITECTURAL, MECHANICAL, ELECTRICAL, PIPING AND STRUCTURAL DRAWINGS AND IN CASE OF ANY CONFLICTS OR DISCREPANCY, INFORM THE ENGINEER.
 4. ALL MATERIALS ARE SELECTED FROM THE HIGHEST QUALITY AND MUST BE APPROVED BY THE CLIENT.
 5. ALL OPENINGS FOR PIPING/CABLING AND HVAC OPENINGS SHALL BE CONSIDERED AS PER RELATED DRAWINGS BEFORE CONSTRUCTION.
 6. FINISH GRADING LEVEL IS EQUIVALENT TO +0.00 LOCAL (+243.00 GLOBAL (M.S.L.))
 7. REFERENCE COORDINATES X=438205 Y=3292155

LEGEND	
F.F.L	FINISHED FLOOR LEVEL
T.O.WA	TOP OF WALKWAY
T.O.P	TOP OF PARAPET
T.O.S	TOP OF SLAB
T.O.D	TOP OF DOOR
T.O.W	TOP OF WINDOW
B.O.W	BOTTOM OF WINDOW
T.O.C	TOP OF CAGE
B.O.C	BOTTOM OF CAGE
B.O.F	BOTTOM OF FALSE FLOOR
B.O.SU	BOTTOM OF SUSPENDED
B.O.S	BOTTOM OF SLEEVE
F.G.L	FINISH GRADING LEVEL

REFERENCE DRAWING	DRG. No.
STANDARD DRAWING FOR ARCHITECTURAL DETAILS	BK-GNRL-PEDCO-000-AR-DW-0001
FOUNDATION DRAWING FOR CCTV CONTROL ROOM - BINAK DU	BK-GCS-PEDCO-120-ST-DW-0077
STRUCTURAL DRAWING FOR CCTV CONTROL ROOM - BINAK DU	BK-GCS-PEDCO-120-ST-DW-0078
STANDARD DETAILS FOR LADDER & SAFETY CAGE	BK-GNRL-PEDCO-000-ST-DW-0008
PLAT PLAN	IRPTC-IRARCO-290210-PP-91-06-001

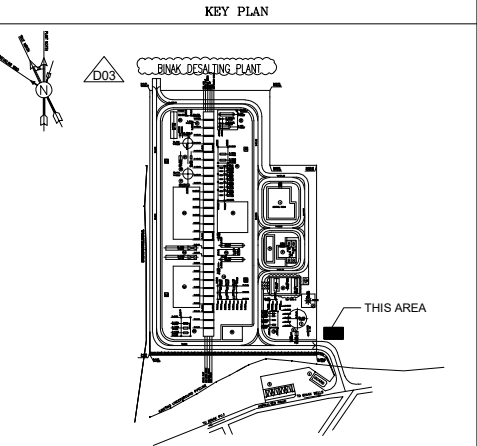


D03	JAN.2024	APC	R.BERLOUIR	M.PAKHARIAN	S.Paramarzpour	** **									
D02	AUG.2023	IPA	R.BERLOUIR	M.PAKHARIAN	A.M.MOHSSENI	** **	***	*****	** **	*** **	** **	*** **	*** **	*** **	*** **
D01	MAY.2023	IPA	R.BERLOUIR	M.PAKHARIAN	M.MEHRSHAD	** **	REV.	DESCRIPTION	BY	DATE	BY	DATE	BY	DATE	DATE
D00	JUN.2022	IPC	R.BERLOUIR	M.PAKHARIAN	M.MEHRSHAD	** **									
REV.	DATE	P.O.I.S	PREP.	CHK.	APP.	AUT.	احمل و کلیه نسخ این نقشه و حق اقتباس متعلق به شرکت ملی مناطق نفت خیز جنوب میباشد.								
PROJECT NAME:						BINAK OILFIELD DEVELOPMENT/SURFACE FACILITIES GAS COMPRESSOR STATION						 THE ORIGINAL AND ALL COPIES OF THIS DRAWING TOGETHER WITH THE COPYRIGHT THEREIN ARE THE SOLE PROPERTY OF N.I.S.O.C./ FIELDS			
PROJECT NO.:			971020												
EPC CONTRACTOR:			EPD/EPC CONTRACTOR (GC):			BINAK OILFIELD DEVELOPMENT SURFACE FACILITIES GAS COMPRESSOR STATION									
 HIRGAN ENERGY - DESIGN & INSPECTION COMPANIES			 PETROIRAN DEVELOPMENT COMPANY												
						DATE	SCALE	DRAWING BY	CHECKED BY	PROJECT ENG.					
DRAWING TITLE:						NO CONSTRUCTION PERMITTED UNLESS DRAWING APPROVED									
Architectural Drawing For CCTV Control Room- Binak DU LOCATION PLAN						APPROVED FOR CONSTRUCTION BY: DATE:									
SCALE	SIZE	DRAWING NO.			SHEET NO.	REV.	BUDGET REF.	LOCATION	SIZE	CLASS	SERIAL NO.	SHEET	REVISION		
AS SHOWN	A1	BK-GCS-PEDCO-120-AR-DW-0009			01 OF 11	D03	053-073-9184	F	4	B	709397	01 OF 11	D03		

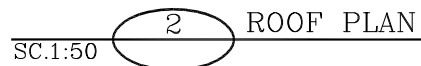

D03	JAN.2024	APC	R.BERLOUIR	M.PAKHARIAN	S.Farmanpour	**	
D02	AUG.2023	IFA	R.BERLOUIR	M.PAKHARIAN	A.M.MOHEINI	**	
D01	MAY.2023	IPA	R.BERLOUIR	M.PAKHARIAN	M.MEHRSHAD	**	
D00	JUN.2022	IPC	R.BERLOUIR	M.PAKHARIAN	M.MEHRSHAD	**	
REV.	DATE	P.O.I.S	PREP.	CHK.	APP.	AUT.	
PROJECT NAME: BINAK OILFIELD DEVELOPMENT/SURFACE FACILITIES GAS COMPRESSOR STATION							
PROJECT NO.:			971020				
EPC CONTRACTOR:			EPD/EPC CONTRACTOR (GC):				
 HIRGAN ENERGY - DESIGN & INSPECTION COMPANIES			 PETROIRAN DEVELOPMENT COMPANY				
DRAWING TITLE: Architectural Drawing For CCTV Control Room- Binak DU DIMENSION PLAN AND ROOF PLAN							
SCALE			SIZE		DRAWING NO.		
AS SHOWN			A1		BK-GCS-PEDCO-120-AR-DW-0009		
			SHEET NO.		REV.		
			02 OF 11		D03		
NO CONSTRUCTION PERMITTED UNLESS DRAWING APPROVED							
BUDGET REF				LOCATION		BY:	
063-073-9164				F		DATE:	
CLASS				SERIAL NO.		SHEET REVISION	
4 B				706997		02 OF 11 D03	


D03	JAN.2024	APC	R.BERLOUIR	M.PAKHARIAN	S.Farmanpour	**	
D02	AUG.2023	IFA	R.BERLOUIR	M.PAKHARIAN	A.M.MOHEINI	**	
D01	MAY.2023	IPA	R.BERLOUIR	M.PAKHARIAN	M.MEHRSHAD	**	
D00	JUN.2022	IPC	R.BERLOUIR	M.PAKHARIAN	M.MEHRSHAD	**	
REV.	DATE	P.O.I.S	PREP.	CHK.	APP.	AUT.	
PROJECT NAME: BINAK OILFIELD DEVELOPMENT/SURFACE FACILITIES GAS COMPRESSOR STATION							
PROJECT NO.:			971020				
EPC CONTRACTOR:			EPD/EPC CONTRACTOR (GC):				
 HIRGAN ENERGY - DESIGN & INSPECTION COMPANIES			 PETROIRAN DEVELOPMENT COMPANY				
DRAWING TITLE: Architectural Drawing For CCTV Control Room- Binak DU DIMENSION PLAN AND ROOF PLAN							
SCALE			SIZE		DRAWING NO.		
AS SHOWN			A1		BK-GCS-PEDCO-120-AR-DW-0009		
			SHEET NO.		REV.		
			02 OF 11		D03		
NO CONSTRUCTION PERMITTED UNLESS DRAWING APPROVED							
BUDGET REF				LOCATION		BY:	
063-073-9164				F		DATE:	
CLASS				SERIAL NO.		SHEET REVISION	
4 B				706997		02 OF 11 D03	

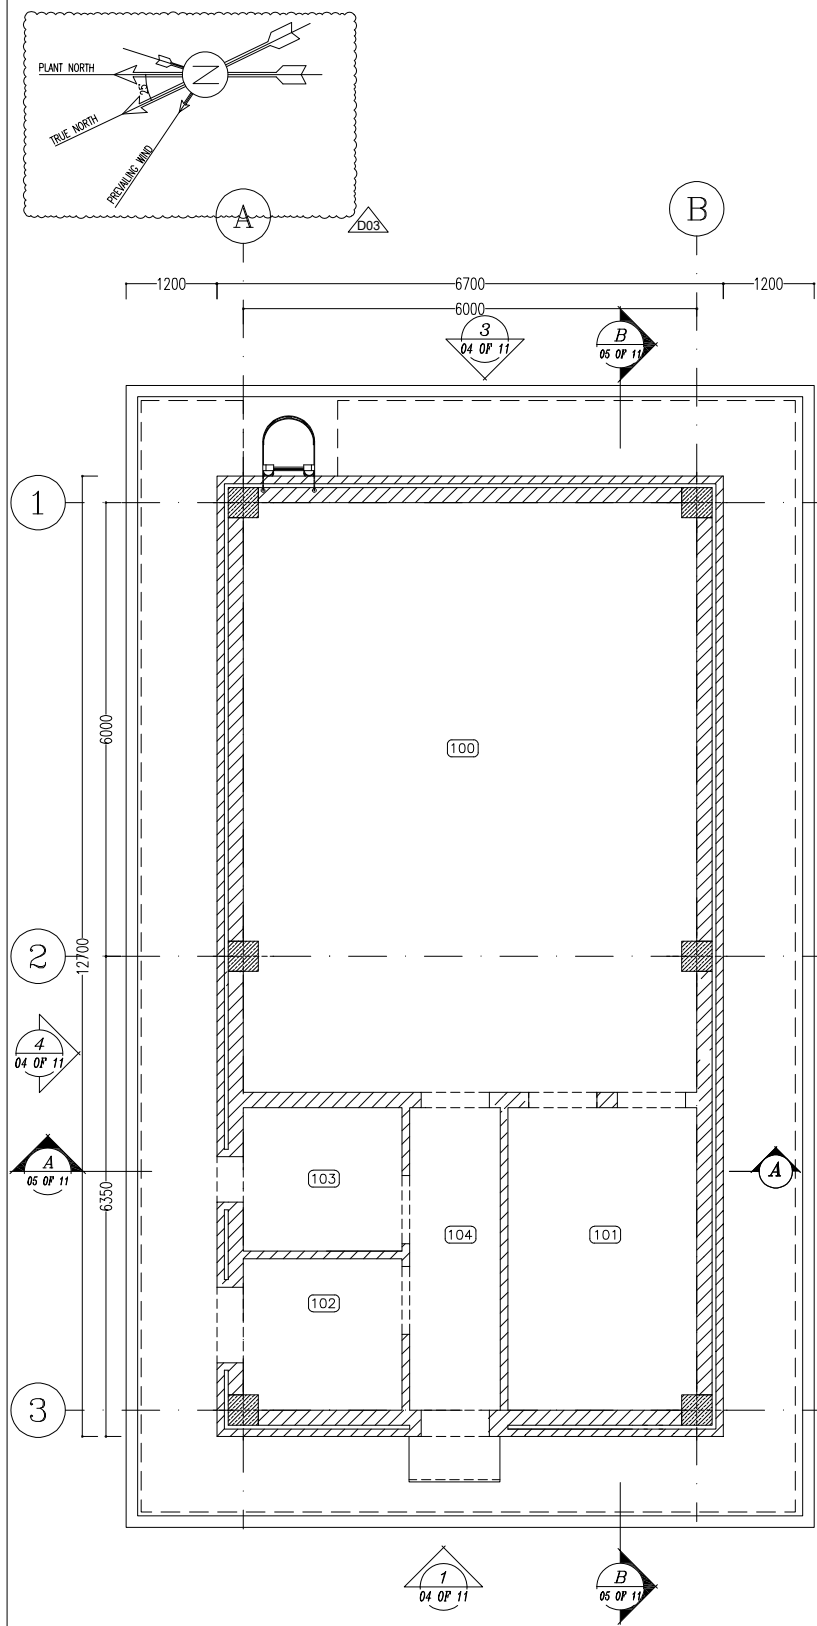

4 LINTEL PLAN


SC.1:50

100	CONTROL ROOM
101	RACK ROOM
102	PANTRY
103	WC
104	ENTRANCE

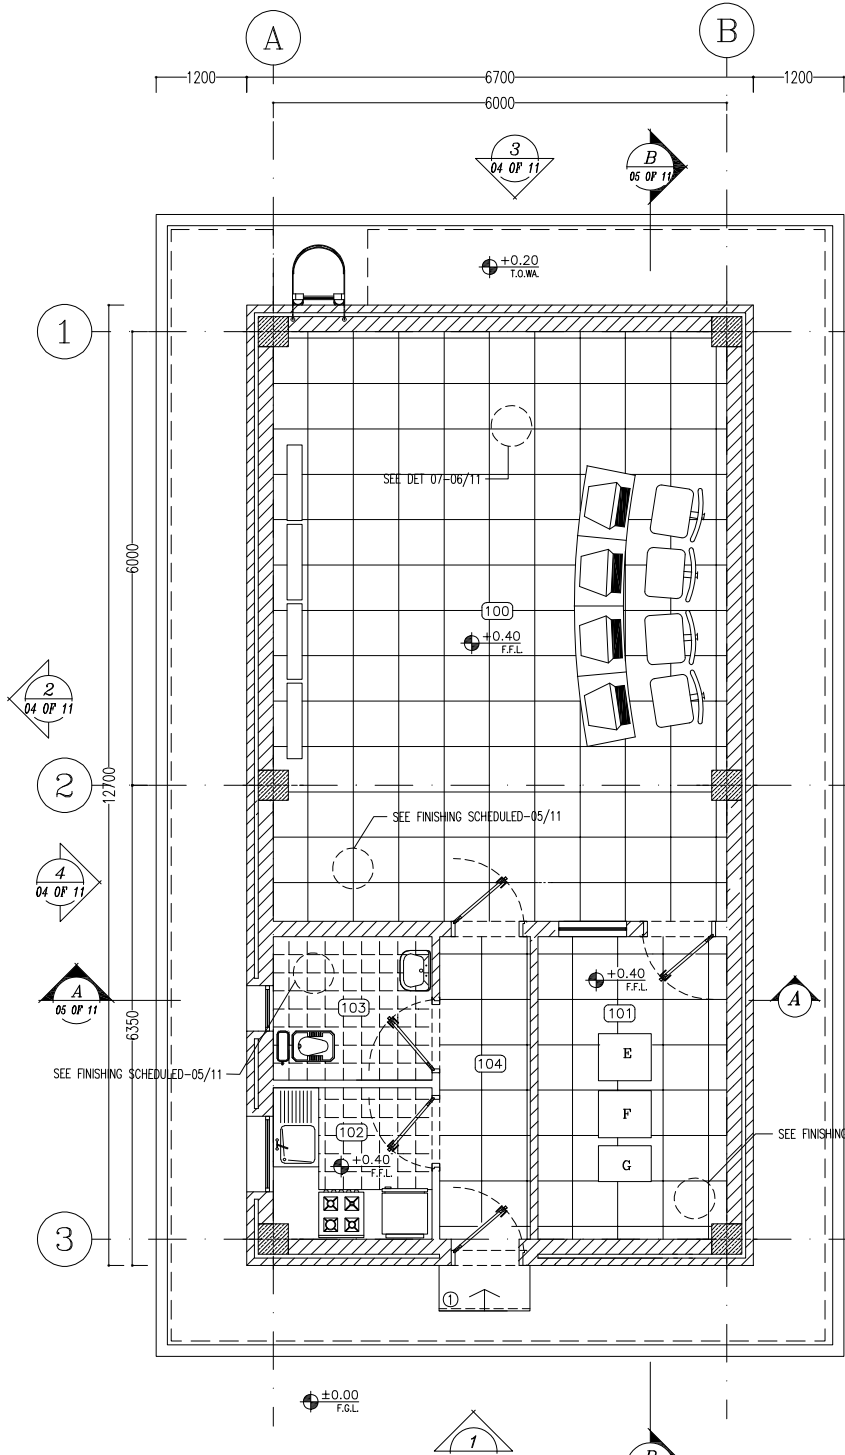

3 FURNITURE PLAN

SC.1:50

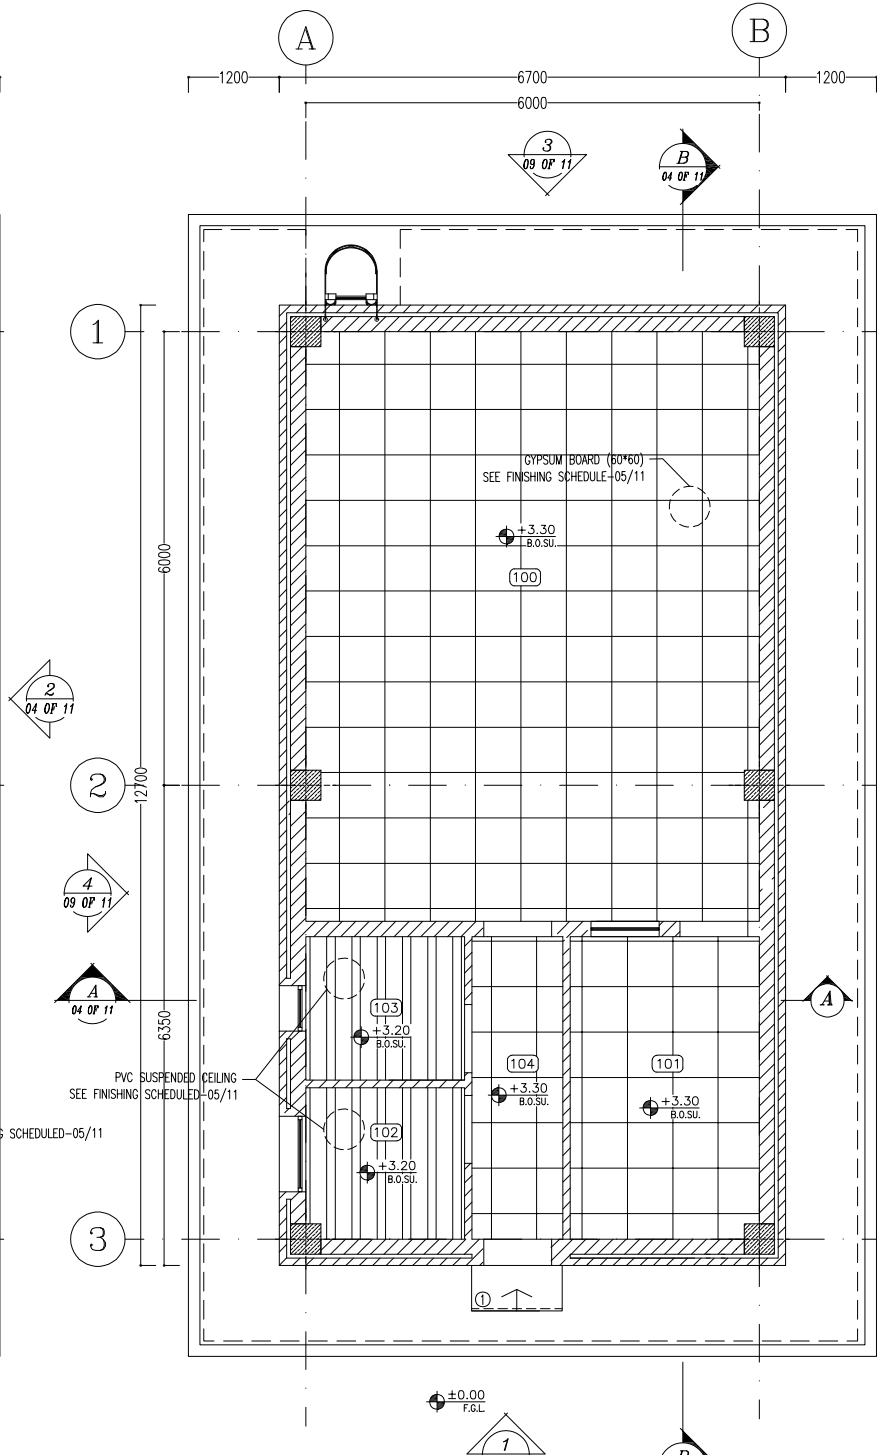

4 SUSPENDED CEILING PLAN

SC.1:50

D03	JAN.2024	APC	R.BERLOUR	M.FAKHARIAN	S.Ferarmarzpour
D02	AUG.2023	IPA	R.BERLOUR	M.FAKHARIAN	A.M.MOHSSENI
D01	MAY.2023	IPA	R.BERLOUR	M.FAKHARIAN	M.MEHRSHAD
D00	JUN.2022	IPC	R.BERLOUR	M.FAKHARIAN	M.MEHRSHAD
REV.	DATE	P.O.I.S	PREP.	CHK.	APP.
PROJECT NAME: BINAK OILFIELD DEVELOPMENT/SURFACE FACILITIES GAS COMPRESSOR STATION					
PROJECT NO.:			971020		
EPC CONTRACTOR:			EPD/EPC CONTRACTOR (GC):		
 HIRGAN ENERGY - DESIGN & INSPECTION COMPANIES			 PETROIRAN DEVELOPMENT COMPANY		
DRAWING TITLE: Architectural Drawing For CCTV Control Room- Binak DU LINTEL PLAN, FLOOR PLAN & SUSPENDED CEILING PLAN					
SCALE	SIZE	DRAWING NO.			SHEET NO.
AS SHOWN	A1	BK-GCS-PEDCO-120-AR-DW-0009			03 OF 11

NOTES

1. ALL DIMENSIONS ARE IN CENTIMETER & ALL ELEVATIONS ARE IN METER.
2. ALL DIMENSIONS AND ELEVATIONS SHALL BE CHECKED BY THE CONTRACTOR PRIOR TO CONSTRUCTION.
3. CONTRACTOR SHALL COMPARE ALL ARCHITECTURAL, MECHANICAL, ELECTRICAL, PIPING AND STRUCTURAL DRAWINGS AND IN CASE OF ANY CONFLICTS OR DISCREPANCY, INFORM THE ENGINEER.
4. ALL MATERIALS ARE SELECTED FROM THE HIGHEST QUALITY AND MUST BE APPROVED BY THE CLIENT.
5. ALL OPENINGS FOR PIPING/CABLING AND HVAC OPENINGS SHALL BE CONSIDERED AS PER RELATED DRAWINGS BEFORE CONSTRUCTION.
6. FINISH GRADING LEVEL IS EQUIVALENT TO ± 0.00 LOCAL ± 243.00 GLOBAL (M.S.L.)
7. REFERENCE COORDINATES X=438005 Y=3292155

D03

LEGEND

F.F.L. FINISHED FLOOR LEVEL
T.O.W.A. TOP OF WALKWAY
T.O.P. TOP OF PARAPET
T.O.S. TOP OF SLAB
T.O.D. TOP OF DOOR
T.O.W. TOP OF WINDOW
B.O.W. BOTTOM OF WINDOW
T.O.C. TOP OF CAGE
B.O.C. BOTTOM OF CAGE
B.O.F. BOTTOM OF FALSE FLOOR
B.O.SU. BOTTOM OF SUSPENDED
B.O.S. BOTTOM OF SLEEVE
P.G.L. HIGH POINT GRAVEL

BRICK WORK
REINFORCED CONCRETE
GYPSUM BOARD
PAINTED ALUMINUM STRIP (DUMPA)
BRICK FACING

REFERENCE DRAWING	DRG. No.
STANDARD DRAWING FOR ARCHITECTURAL DETAILS	BK-GNRL-PEDCO-000-AR-DW-0001
FOUNDATION DRAWING FOR CCTV CONTROL ROOM - BINAK DU	BK-GCS-PEDCO-120-ST-DW-0077
STRUCTURAL DRAWING FOR CCTV CONTROL ROOM - BINAK DU	BK-GCS-PEDCO-120-ST-DW-0078
STANDARD DETAILS FOR LADDER & SAFETY CAGE	BK-GNRL-PEDCO-000-ST-DW-0009
PLOT PLAN	IRITFC-IRANCO-290210-PP-91-00-001

KEY PLAN

BINAK DESALTING PLANT

THIS AREA

REV.	DESCRIPTION	BY	DATE	BY	DATE
***	*****	**	****	**	****

اسم و کلیه نسخ این نقشه و حق اقتباس متعلق به شرکت ملی مناطق نفت خیز جنوب می باشد.

THE ORIGINAL AND ALL COPIES OF THIS DRAWING TOGETHER WITH THE COPYRIGHT THEREIN ARE THE SOLE PROPERTY OF N.I.S.O.C./ FIELDS




BINAK OILFIELD DEVELOPMENT SURFACE FACILITIES GAS COMPRESSOR STATION


DATE	SCALE	DRAWING BY	CHECKED BY	PROJECT ENG.

NO CONSTRUCTION PERMITTED UNLESS DRAWING APPROVED

APPROVED FOR CONSTRUCTION	BY:	DATE:
BUDGET REF.	LOCATION	SIZE CLASS
AS SHOWN	A1	BK-GCS-PEDCO-120-AR-DW-0009


03 OF 11	D03
----------	-----

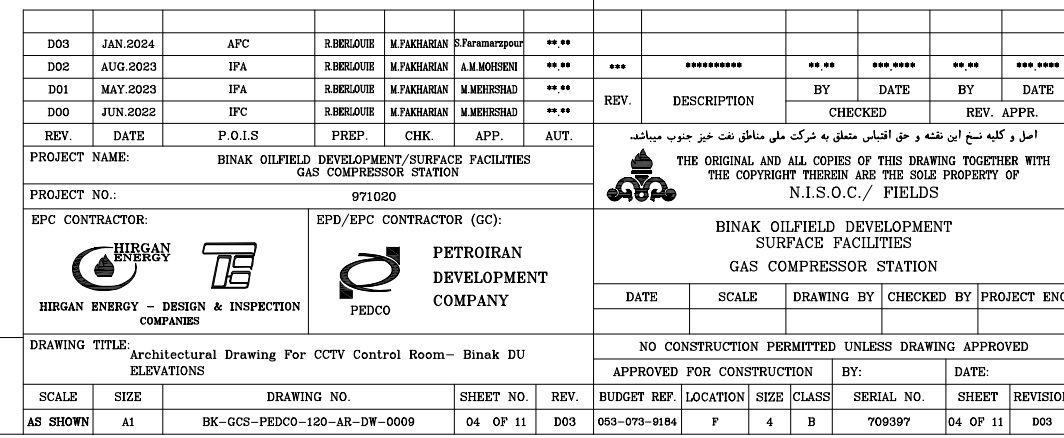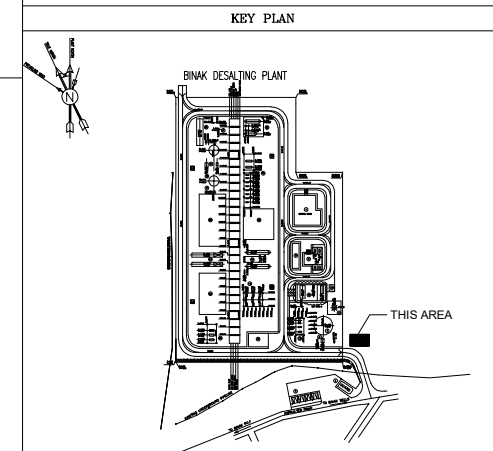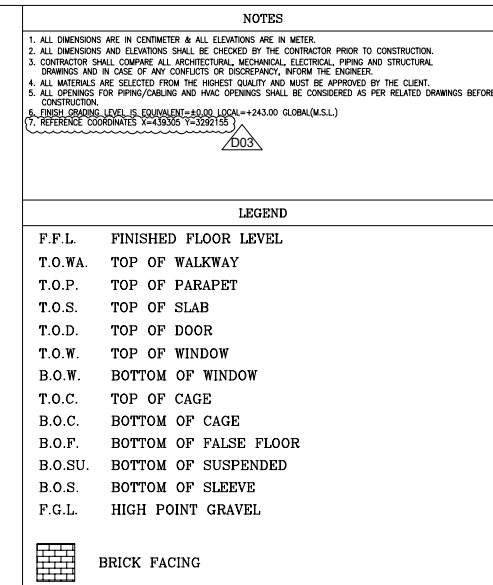


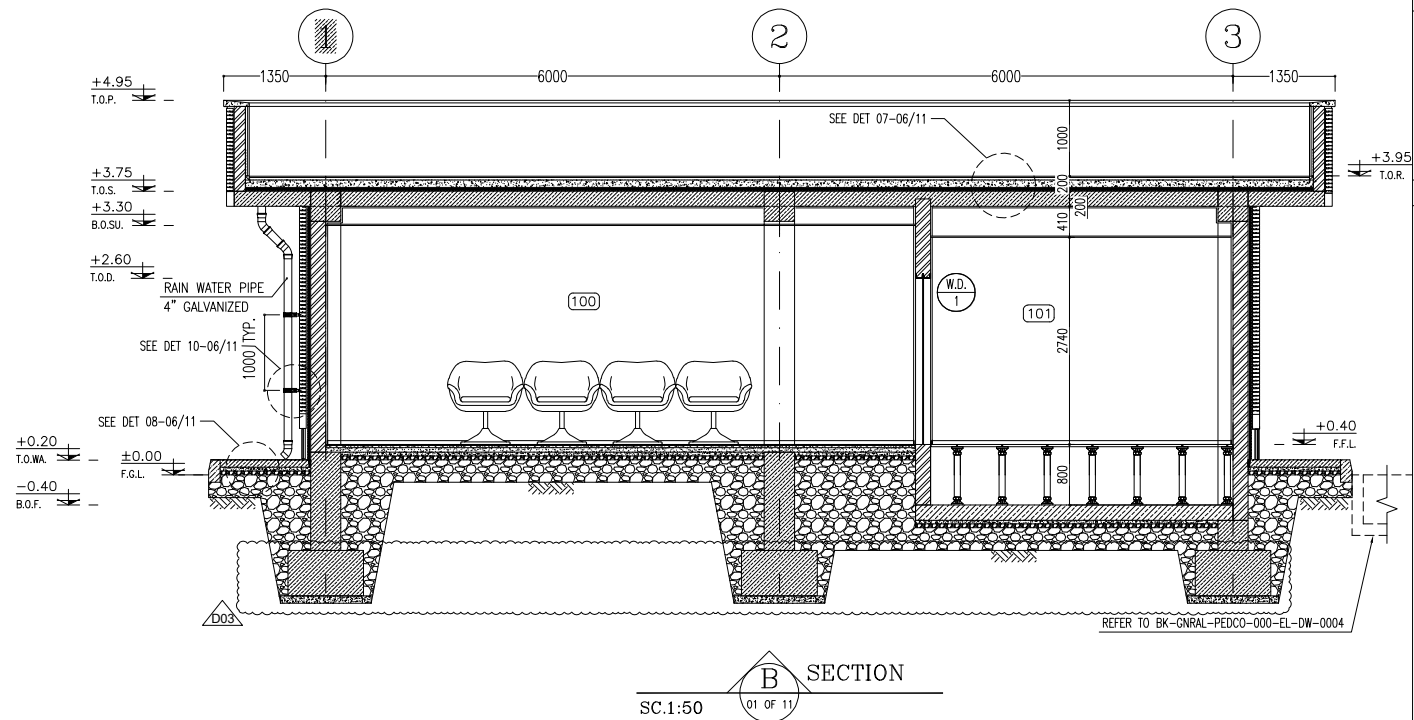


NOTES	
1.	ALL DIMENSIONS ARE IN CENTIMETER & ALL ELEVATIONS ARE IN METER.
2.	ALL DIMENSIONS AND ELEVATIONS MUST BE CHECKED BY THE CONTRACTOR PRIOR TO CONSTRUCTION.
3.	CONTRACTOR SHALL COMPARE ALL ARCHITECTURAL, MECHANICAL, ELECTRICAL, PIPING AND STRUCTURAL DRAWINGS AND IN CASE OF ANY CONFLICTS OR DISCREPANCY, INFORM THE ENGINEER.
4.	ALL MATERIALS ARE SELECTED FROM THE HIGHEST QUALITY AND MUST BE APPROVED BY THE CLIENT.
5.	ALL OPENINGS FOR PIPING/CABLEING AND HANG OPENINGS SHALL BE CONSIDERED AS PER RELATED DRAWINGS BEFORE CONSTRUCTION.
6.	FINISH GRADE LEVEL IS EQUIVALENT= $85.00 \text{ LOCAL} = +243.00 \text{ GLOBAL (M.S.L.)}$
7.	REFERENCE COORDINATES X=18300 Y=29215
DO3	
LEGEND	
F.F.L.	FINISHED FLOOR LEVEL
T.O.W.A.	TOP OF WALKWAY
T.O.P.	TOP OF PARAPET
T.O.S.	TOP OF SLAB
T.O.D.	TOP OF DOOR
T.O.W.	TOP OF WINDOW
B.O.W.	BOTTOM OF WINDOW
T.O.C.	TOP OF CAGE
B.O.C.	BOTTOM OF CAGE
B.O.F.	BOTTOM OF FALSE FLOOR
B.O.SU.	BOTTOM OF SUSPENDED
B.O.S.	BOTTOM OF SLEEVE
F.G.L.	HIGH POINT GRAVEL
T.O.R.	TOP OF ROOF
	BRICK WORK
	BRICK FACING
	REINFORCED CONCRETE
	LEAN CONCRETE
	BLOCKAGE
	GRAVEL
	GYPSUM BOARD
	PVC SUSPENDED CEILING
	FALSE FLOOR


REFERENCE DRAWING	DRG. No.
STANDARD DRAWING FOR ARCHITECTURAL DETAILS	BK-GNRL-PEDCO-000-AR-DW-0001
FOUNDATION DRAWING FOR CCTV CONTROL ROOM - BINAK DU	BK-GCS-PEDCO-120-ST-DW-0077
STRUCTURAL DRAWING FOR CCTV CONTROL ROOM - BINAK DU	BK-GCS-PEDCO-120-ST-DW-0078
STANDARD DETAILS FOR LADDER & SAFETY CAGE	BK-GNRL-PEDCO-000-ST-DW-0009
PLOT PLAN	IRTEC-IRASCO-280210-PP-01-00-001

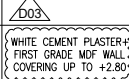FINISHING SCHEDULE						
NO.	AREA	FLOOR	MATERIAL DIMENSION	SKIRTING	WALL	CEILING
100	CONTROL ROOM	GRANITE PLAQUE STONE	(60x60)	GRANITE STONE (H=100CM)	 WHITE CEMENT PLASTER + FIRST GRADE MDF WALL COVERING UP TO +2.80	GYPSUM BOARD 60x60 REMOVABLE SUSPENDED CEILING
101	RACK ROOM	ANTI-STATIC RAISED FLOOR TILES	(60x60)	GRANITE STONE (H=100CM)	MARBLE STONE UP TO 2.80	GYPSUM BOARD 60x60 REMOVABLE SUSPENDED CEILING
102	PANTRY	FIRST CLASS IRANIAN CERAMIC TILES	(30x30)	-	GLAZED TILE 25x30 UP TO +2.80	PVC SUSPENDED CEILING
103	WC	FIRST CLASS IRANIAN CERAMIC TILES	(30x30)	-	GLAZED TILE 25x30 UP TO +2.80	PVC SUSPENDED CEILING
104	ENTRANCE	GRANITE PLAQUE STONE	(60x60)	GRANITE STONE (H=100CM)	GYPSUM PLASTER + OIL PAINT + CEMENT PLASTER LAYER	GYPSUM BOARD 60x60 REMOVABLE SUSPENDED CEILING
-	ROOF	TERRAZO TILE FIRST GRADE	(30x30)	TERRAZO TILE (30x30x2.5)	CEMENT PLASTER	-


3 FINISHING SCHEDULE

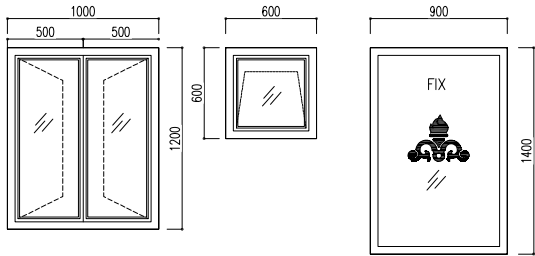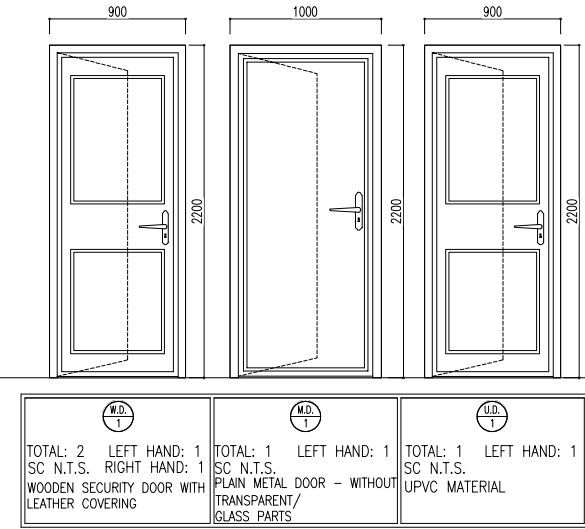


 TOTAL: 1 SC N.T.S. UPVC MATERIAL	 TOTAL: 1 SC N.T.S. UPVC MATERIAL	 TOTAL: 1 SC N.T.S. UPVC MATERIAL
---	---	---

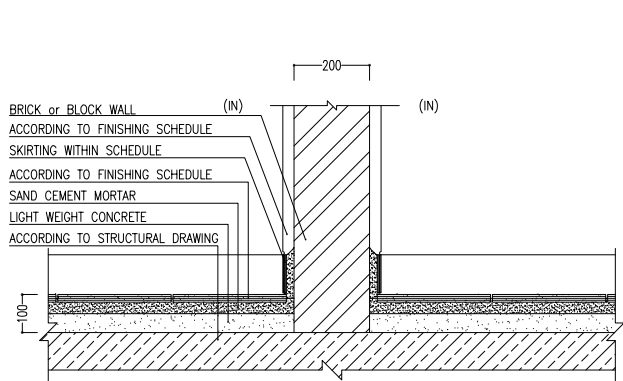

DETAIL 01
Sc:1/10

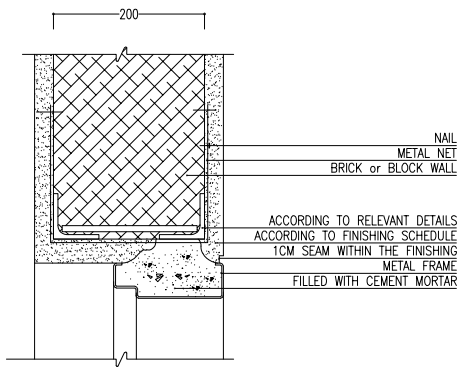


DETAIL 02

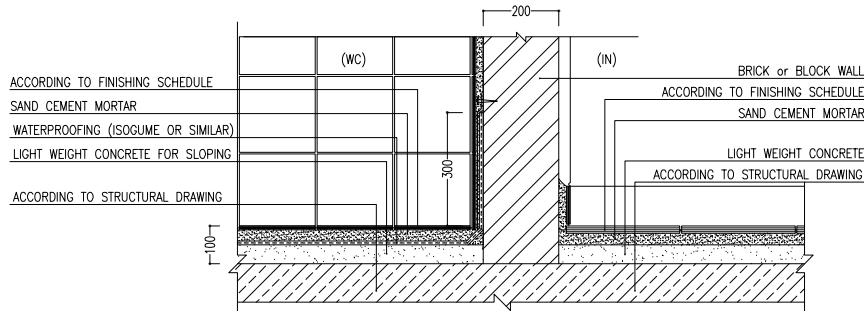


DETAIL 03
Sc:1/10


[illegible]

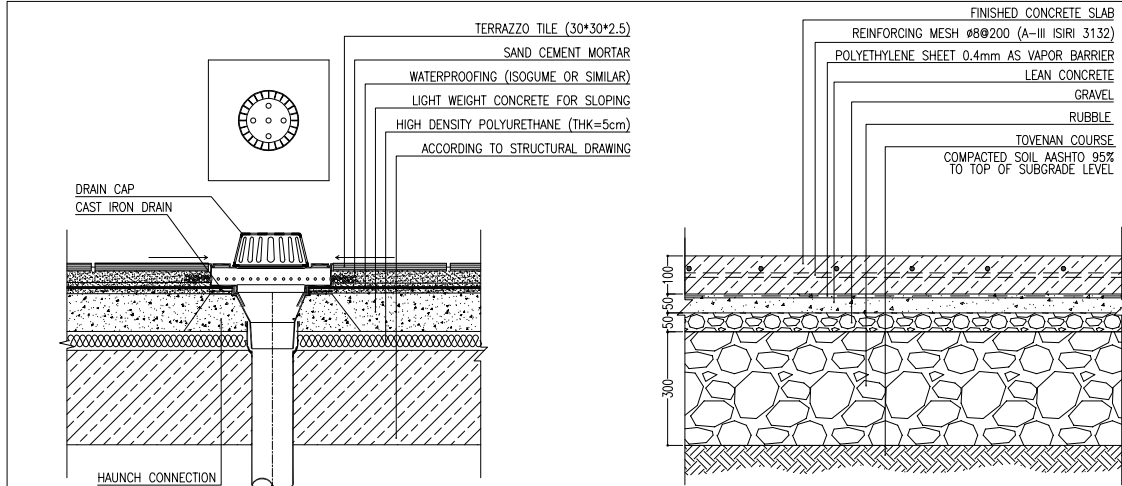


DETAIL 04
Sc:1/10

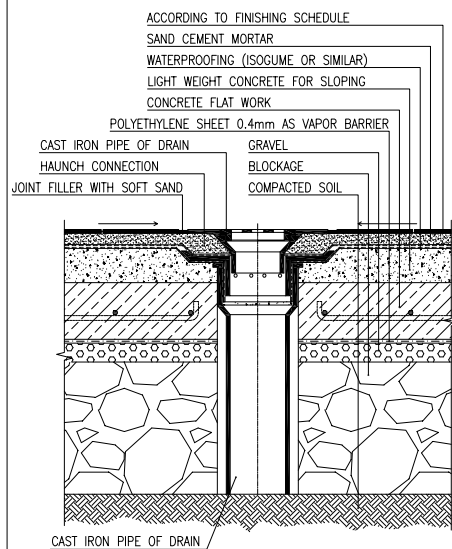


DETAIL 05
Sc:1/10

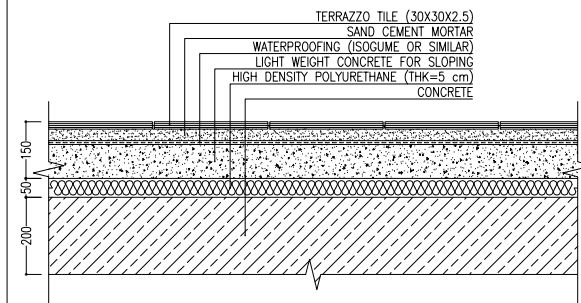


DETAIL 06
Sc:1/10

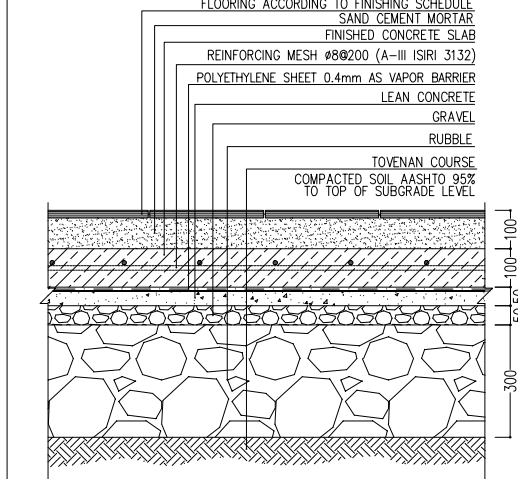


DETAIL 07
Sc:1/10

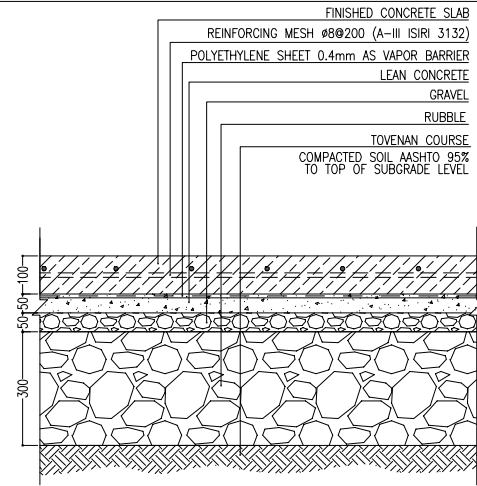


DETAIL 08
Sc:1/10

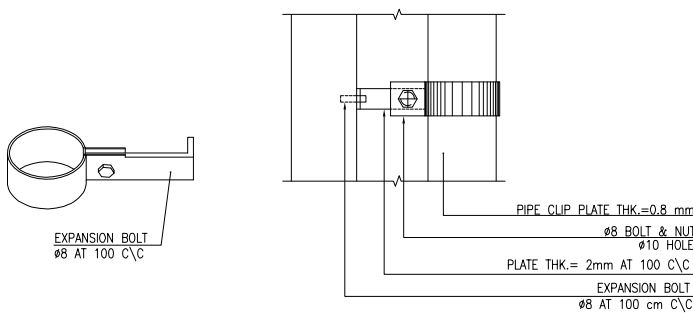

DETAIL 10
Sc:1/5

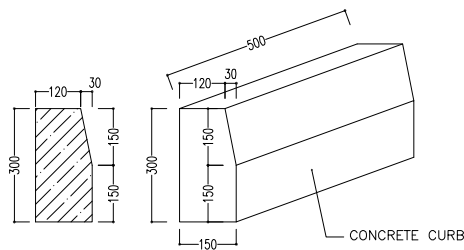

DETAIL 11
Sc:1/10

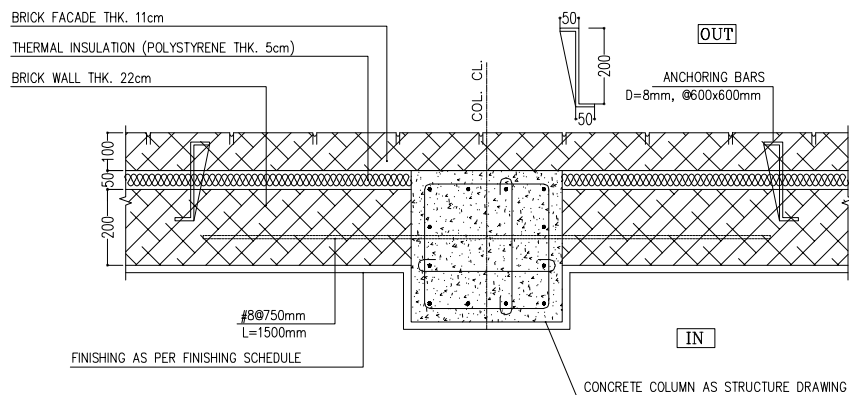

DETAIL 12
Sc:1/10

+3.50
B.O.S.

+3.20
B.O.SU.

VINYL FLOORING (TILE)

PEDESTAL @ 60 cm c/c

TIE BEAM ACCORDING TO STRUCTURAL DRAWING


CONCRETE FLAT WORK 300kg/cm²

REINFORCING MESH #8@200 (A-III ISIRI 3132)

POLYETHYLENE SHEET 0.4mm AS VAPOR BARRIER

LEAN CONCRETE

GRAVEL

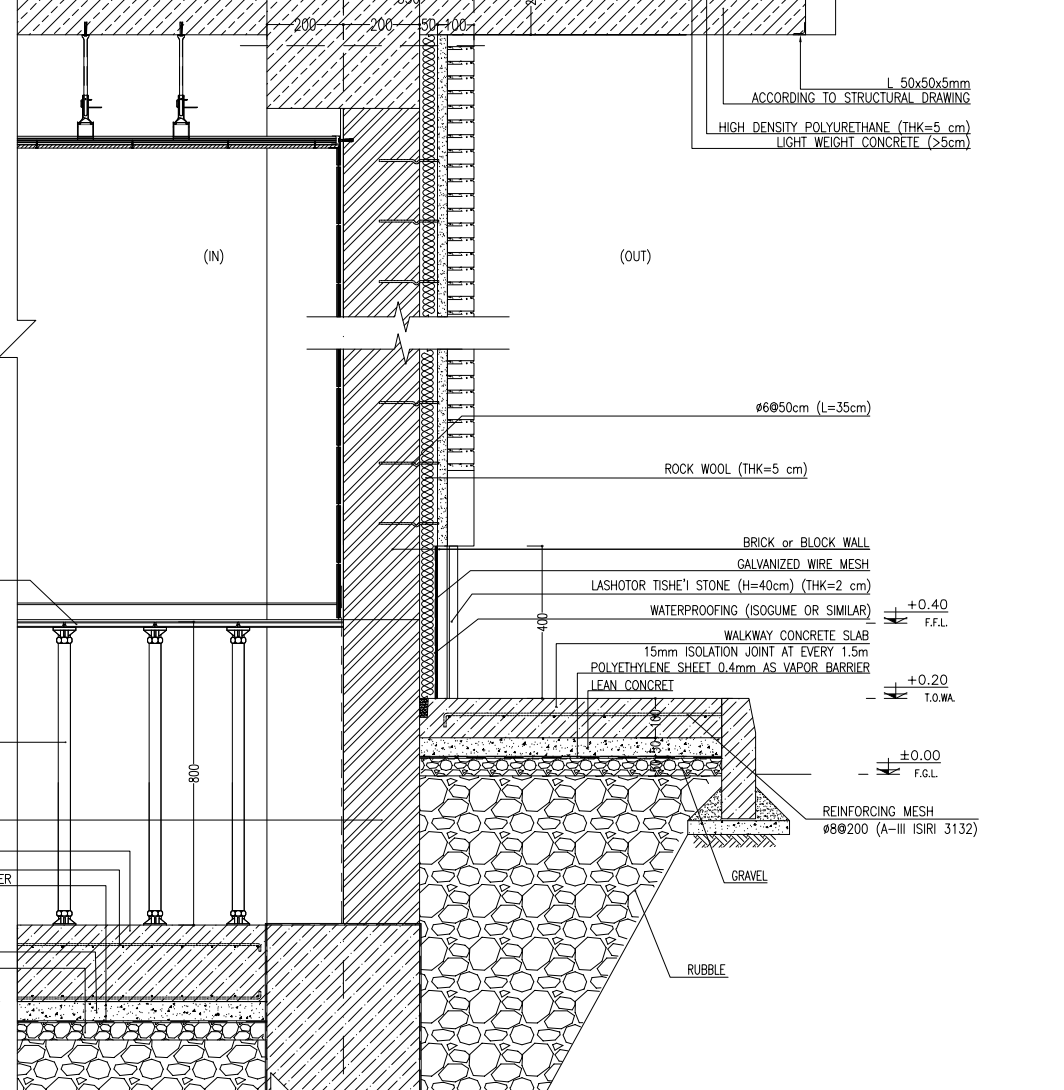


1 WALL SECTION 1
SC.1:20

NOTES					
1. ALL DIMENSIONS ARE IN CENTIMETER & ALL ELEVATIONS ARE IN METER.					
2. ALL DIMENSIONS AND ELEVATIONS SHALL BE CHECKED BY THE CONTRACTOR PRIOR TO CONSTRUCTION.					
3. CONTRACTOR SHALL COMPARE ALL ARCHITECTURAL, MECHANICAL, ELECTRICAL, PIPING AND STRUCTURAL DRAWINGS AND IN CASE OF ANY CONFLICTS OR DISCREPANCY, INFORM THE ENGINEER.					
4. ALL MATERIALS ARE SELECTED FROM THE HIGHEST QUALITY AND MUST BE APPROVED BY THE CLIENT.					
5. ALL OPENINGS FOR PIPING/CABLING AND HVAC OPENINGS SHALL BE CONSIDERED AS PER RELATED DRAWINGS BEFORE CONSTRUCTION.					
6. FINISH GRADING LEVEL IS EQUIVALENT=+0.00 LOCAL=+243.00 GLOBAL(M.S.L.)					
7. REFERENCE COORDINATES X=438305 Y=3292155					
LEGEND					
F.F.L.	FINISHED FLOOR LEVEL				
T.O.WA.	TOP OF WALKWAY				
T.O.P.	TOP OF PARAPET				
T.O.S.	TOP OF SLAB				
T.O.D.	TOP OF DOOR				
T.O.W.	TOP OF WINDOW				
B.O.W.	BOTTOM OF WINDOW				
T.O.C.	TOP OF CAGE				
B.O.C.	BOTTOM OF CAGE				
B.O.F.	BOTTOM OF FALSE FLOOR				
B.O.SU.	BOTTOM OF SUSPENDED				
B.O.S.	BOTTOM OF SLEEVE				
F.G.L.	HIGH POINT GRAVEL				


	BRICK WORK		BRICK FACING
	REINFORCED CONCRETE		
	LEAN CONCRETE		
	BLOCKAGE		
	GRAVEL		
	GYPSUM BOARD		
	PAINTED ALUMINUM STRIP (DUMPA)		
	FALSE FLOOR		

REFERENCE DRAWING	DRG. No.
STANDARD DRAWING FOR ARCHITECTURAL DETAILS	BK-GNRL-PEDCO-000-AR-DW-0001
FOUNDATION DRAWING FOR CCTV CONTROL ROOM - BINAK DU	BK-GCS-PEDCO-120-ST-DW-0077
STRUCTURAL DRAWING FOR CCTV CONTROL ROOM - BINAK DU	BK-GCS-PEDCO-120-ST-DW-0078
STANDARD DETAILS FOR LADDER & SAFETY CAGE	BK-GNRL-PEDCO-000-ST-DW-0008
PLOT PLAN	IRITFC-IRASCO-200210-PP-91-00-001



KEY PLAN

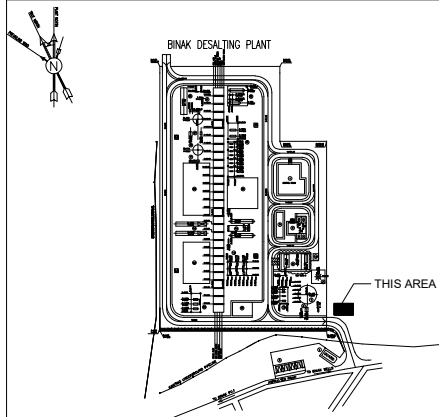


D03	JAN.2024	AFC	R.BERLOUB	M.PAKHARIAN	S.Paramarzpour	** **							
D02	AUG.2023	IPA	R.BERLOUB	M.PAKHARIAN	A.M.MOHSSENI	** **	***	*****	** **	*** ****	** **	*** ****	
D01	MAY.2023	IPA	R.BERLOUB	M.PAKHARIAN	M.MEHRSHAD	** **	REV.	DESCRIPTION	BY	DATE	BY	DATE	
D00	JUN.2022	IPC	R.BERLOUB	M.PAKHARIAN	M.MEHRSHAD	** **			CHECKED		REV. APPR.		
REV.	DATE	P.O.I.S	PREP.	CHK.	APP.	AUT.	اصل و کلیه نسخ این نقشه و حق اقتباس متعلق به شرکت ملی مناطق نفت خیز جنوب می باشد.						
PROJECT NAME: BINAK OILFIELD DEVELOPMENT/SURFACE FACILITIES GAS COMPRESSOR STATION							 THE ORIGINAL AND ALL COPIES OF THIS DRAWING TOGETHER WITH THE COPYRIGHT THEREIN ARE THE SOLE PROPERTY OF N.I.S.O.C./ FIELDS						
EPC CONTRACTOR:			EPD/EPC CONTRACTOR (GC):				BINAK OILFIELD DEVELOPMENT SURFACE FACILITIES GAS COMPRESSOR STATION						
  HIRGAN ENERGY - DESIGN & INSPECTION COMPANIES			 PETROIRAN DEVELOPMENT COMPANY										
							DATE	SCALE	DRAWING BY	CHECKED BY	PROJECT ENG.		
DRAWING TITLE: Architectural Drawing For CCTV Control Room- Binak DU WALL SECTION AND DETAILS							NO CONSTRUCTION PERMITTED UNLESS DRAWING APPROVED						
							APPROVED FOR CONSTRUCTION			BY:	DATE:		
SCALE	SIZE	DRAWING NO.			SHEET NO.	REV.	BUDGET REF.	LOCATION	SIZE	CLASS	SERIAL NO.	SHEET	REVISION
AS SHOWN	A1	BK-GCS-PEDCO-120-AR-DW-0009			06 OF 11	D03	053-073-9184	F	4	B	709397	06 OF 11	D03


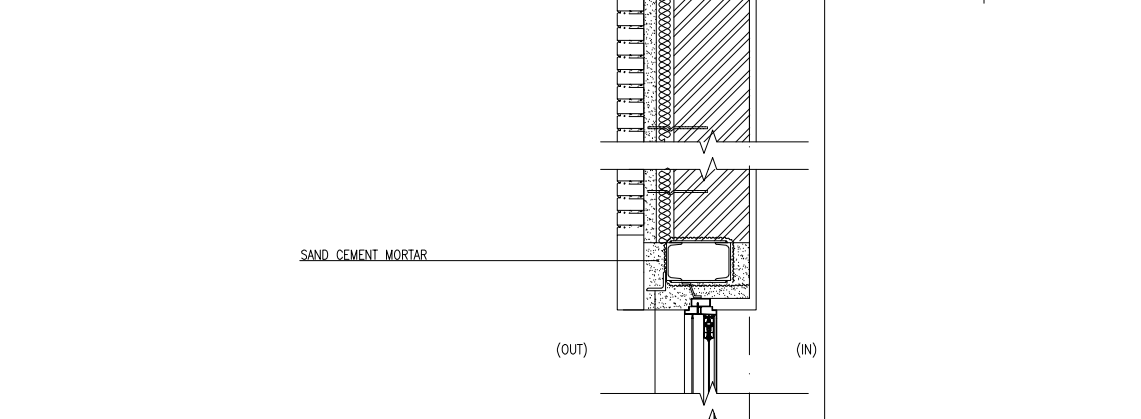


8 LINTEL SCHEDULE

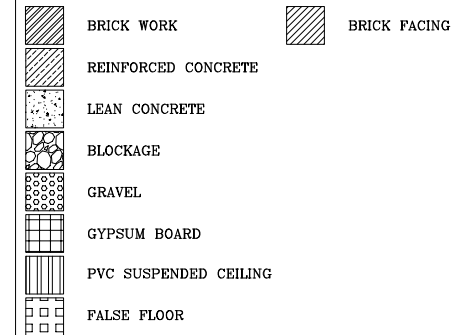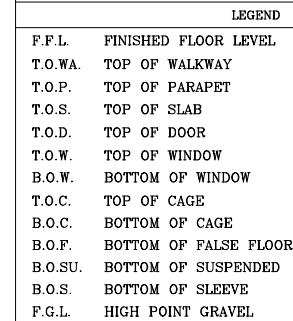


REFERENCE DRAWING	DRG. No.
STANDARD DRAWING FOR ARCHITECTURAL DETAILS	BK-GNRL-PEDCO-000-AR-DW-0001
FOUNDATION DRAWING FOR CCTV CONTROL ROOM - BHAK DU	BK-GCS-PEDCO-120-ST-DW-0077
STRUCTURAL DRAWING FOR CCTV CONTROL ROOM - BHAK DU	BK-GCS-PEDCO-120-ST-DW-0078
STANDARD DETAILS FOR LADDER & SAFETY CAGE	BK-GNRL-PEDCO-000-ST-DW-0009
PLOT PLAN	INTRC-IRACCO-290G10-PP-91-00-001

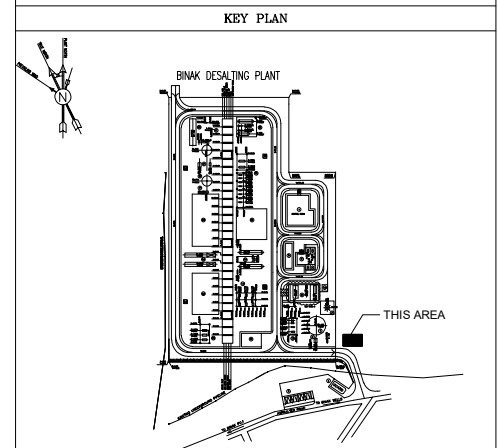[illegible]

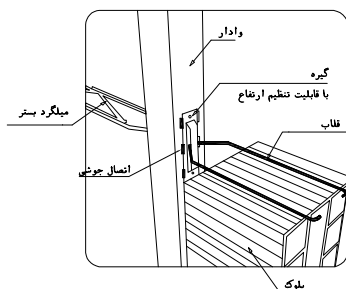
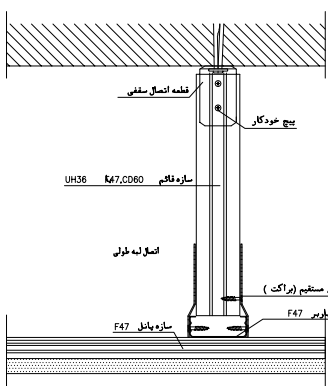


LEGEND

مفتوح غولادی



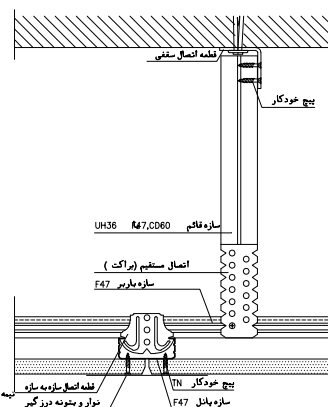


میلگرد بستر در فاصله بین وادارها و اتصال آن به وادار

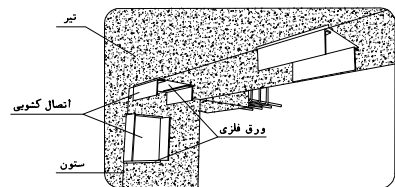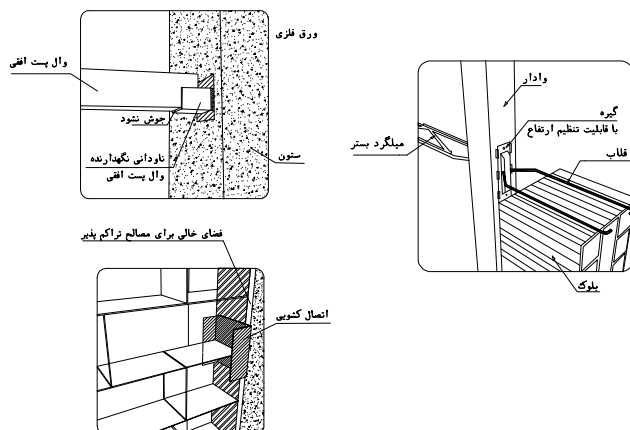


REFERENCE DRAWING	DRG. No.
STANDARD DRAWING FOR ARCHITECTURAL DETAILS	BK-GNRL-PEDCO-000-AR-DW-0001
FOUNDATION DRAWING FOR CC/CY CONTROL ROOM - HENAK DU	BK-GCS-PEDCO-120-ST-DW-0077
STRUCTURAL DRAWING FOR CC/CY CONTROL ROOM - HENAK DU	BK-GCS-PEDCO-120-ST-DW-0078
STANDARD DETAILS FOR LADDER & SAFETY CAGE	BK-GNRL-PEDCO-000-ST-DW-0009
PLOT PLAN	IRITEC-IRASCO-290210-PP-91-00-001


SC. N.T.S

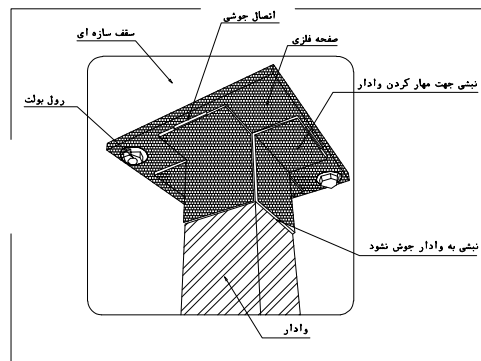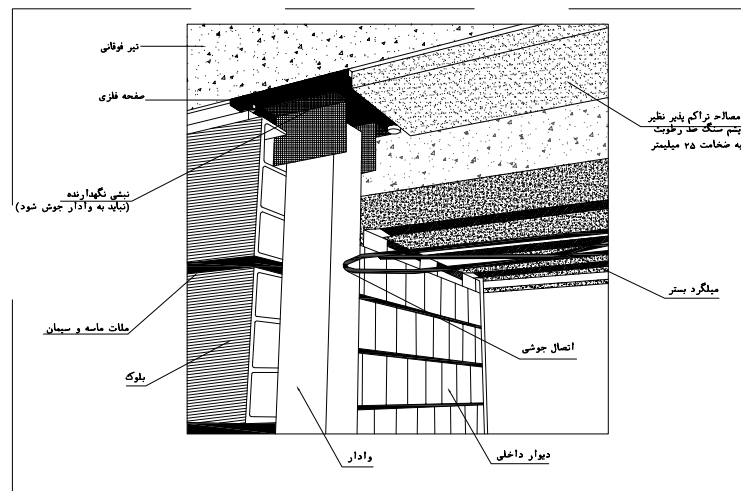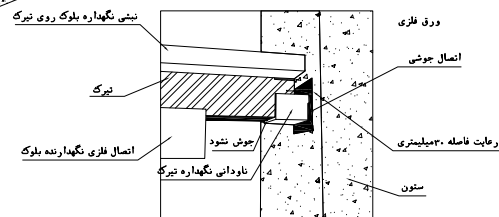


الف-به صورت اتصال کشویی با استفاده از نبشی

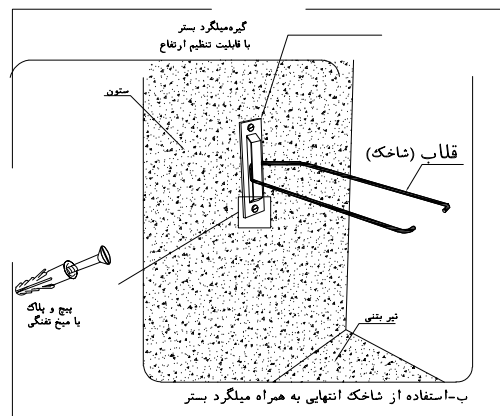



روش های مهار دیوار به ستون جهت نیروی خارج از صفحه

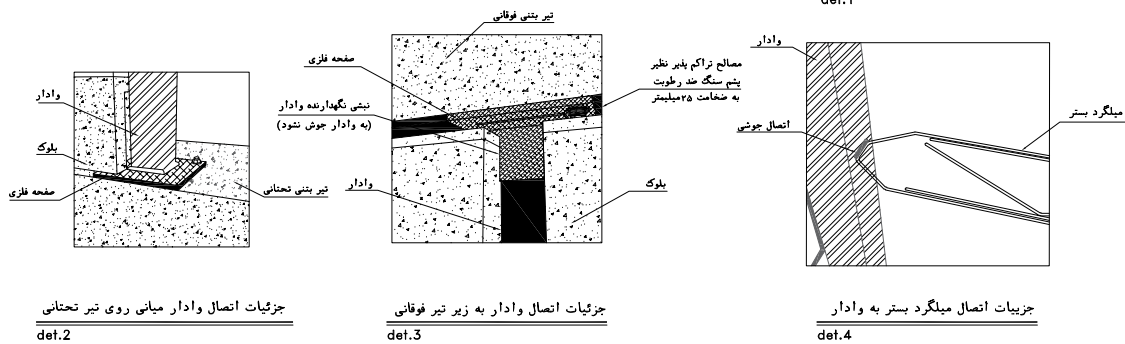

...					
REV.	DESCRIPTION	BY	DATE	BY	DATE
		CHECKED		REV. APPR.	


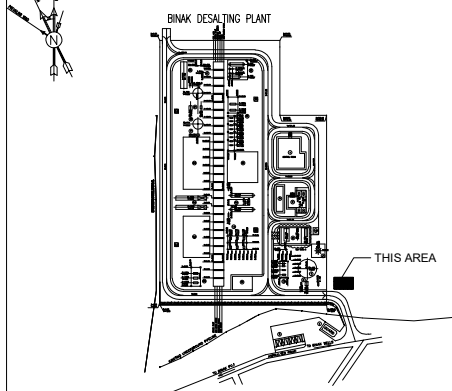


BINAK OILFIELD DEVELOPMENT SURFACE FACILITIES GAS COMPRESSOR STATION									
DATE		SCALE		DRAWING BY		CHECKED BY		PROJECT ENG.	
NO CONSTRUCTION PERMITTED UNLESS DRAWING APPROVED									
APPROVED FOR CONSTRUCTION				BY:		DATE:			
BUDGET REF	LOCATION	SIZE	CLASS	SERIAL NO.		SHEET		REVISION	
053-073-9184	F	4	B	709397		06 OF 11		D03	

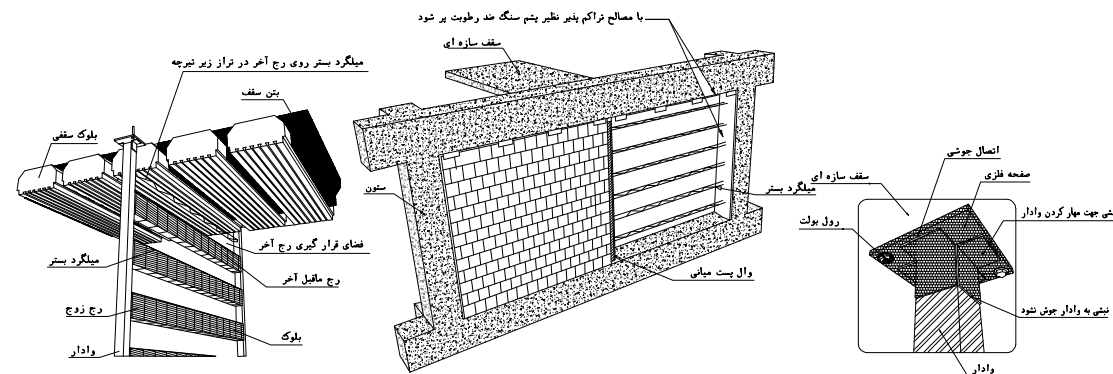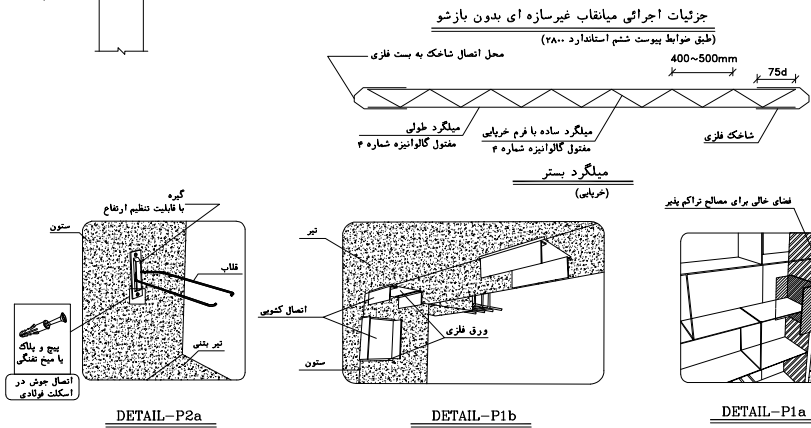

دیوار مسلح شده به میلگرد بستر (دیوار داخل قاب)


اتصال وادار انتهایی در دیوار های خارج از قاب
به صورت تلسکوپی



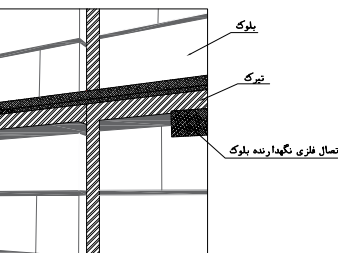
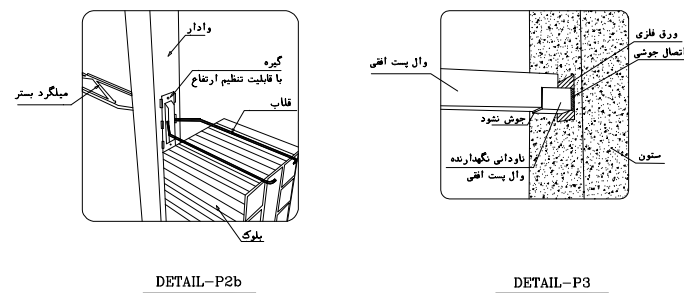
[illegible]

جزئیات اتصال میلگرد بستر به ستون بتنی

نبشی نگهداره بلوک روی تیرک

جزئیات اتصال تیرک به وادار

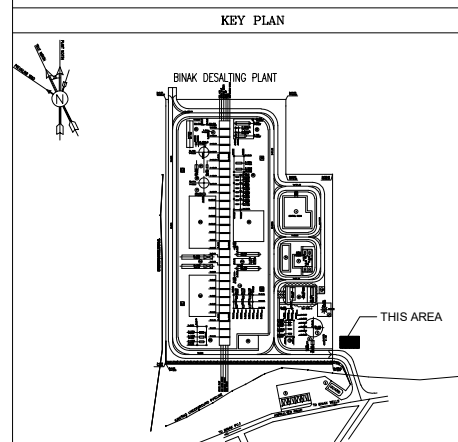[illegible]

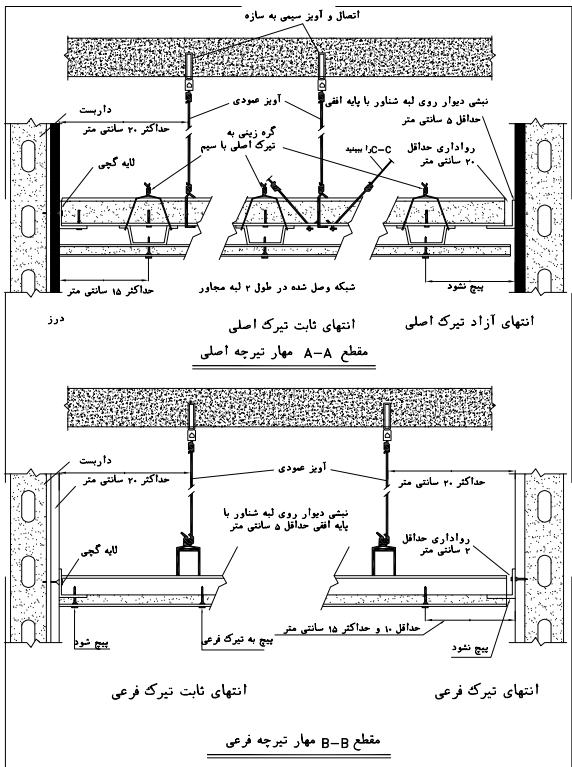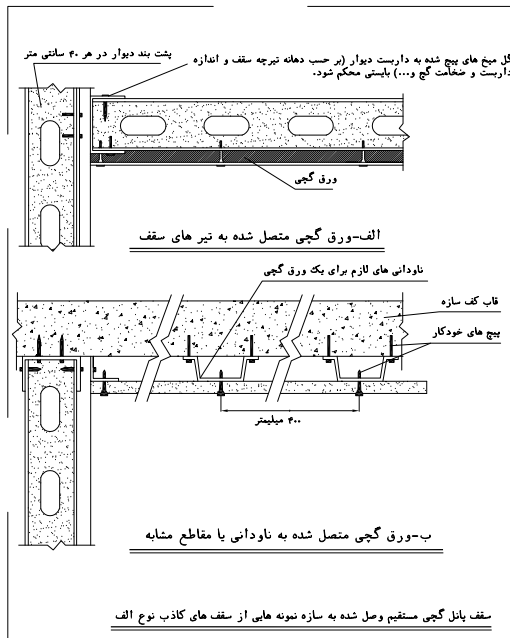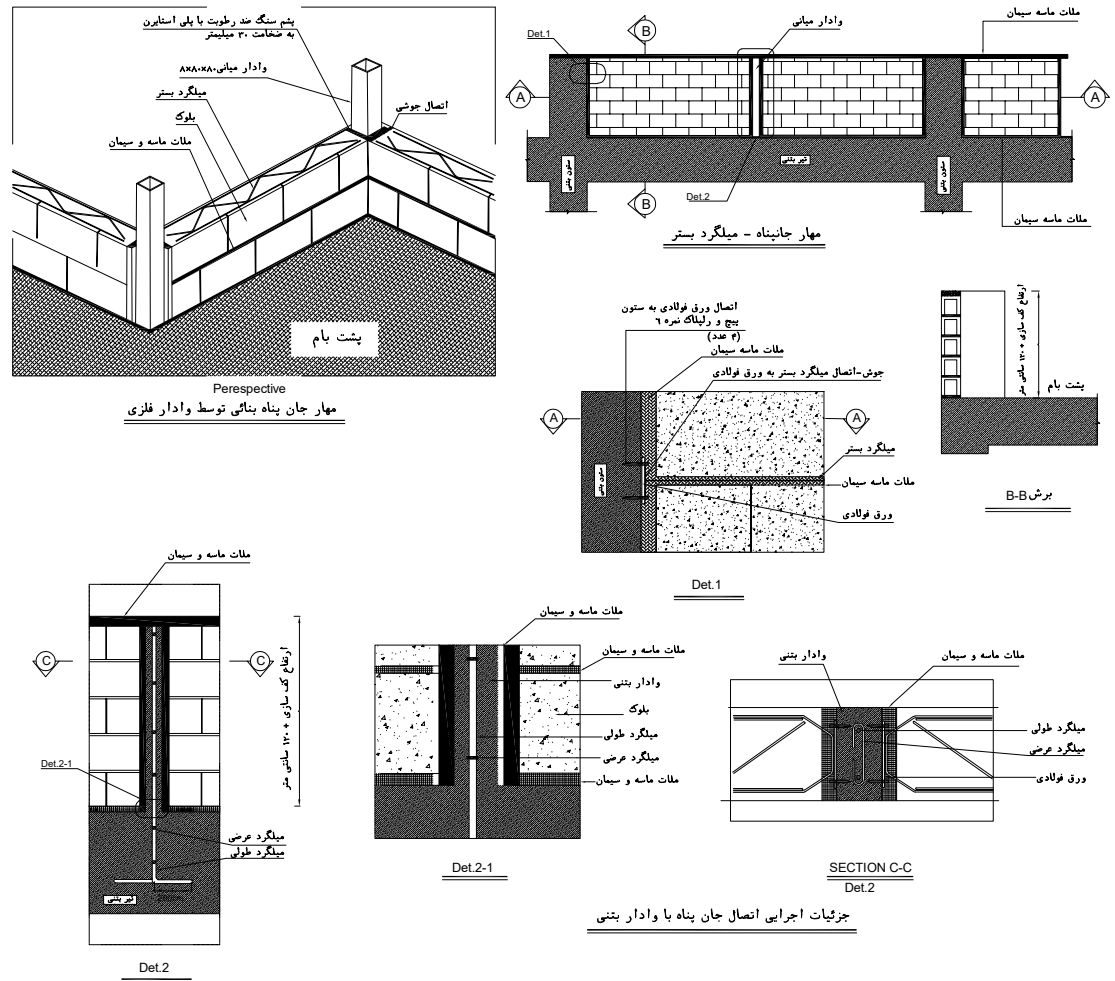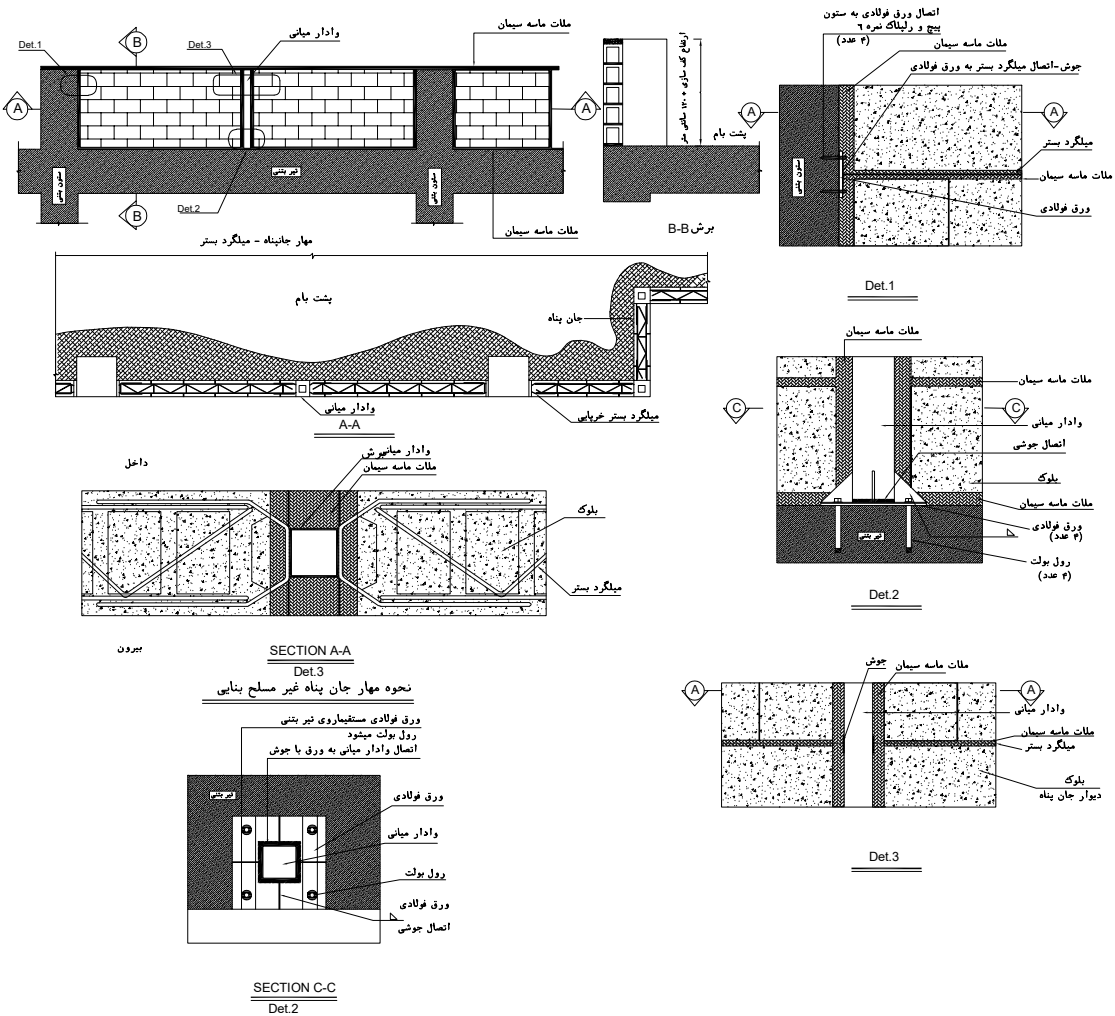


NOTES

1. ALL DIMENSIONS ARE IN CENTIMETER & ALL ELEVATIONS ARE IN METER.
2. ALL DIMENSIONS AND ELEVATIONS SHALL BE CHECKED BY THE CONTRACTOR PRIOR TO CONSTRUCTION.
3. CONTRACTOR SHALL COMPARE ALL ARCHITECTURAL, MECHANICAL, ELECTRICAL, PIPING AND STRUCTURAL DRAWINGS AND IN CASE OF ANY CONFLICTS OR DISCREPANCY, INFORM THE ENGINEER.
4. ALL MATERIALS ARE SELECTED FROM THE HIGHEST QUALITY AND MUST BE APPROVED BY THE CLIENT.
5. ALL OPENINGS FOR PIPING/CABLING AND HVAC OPENINGS SHALL BE CONSIDERED AS PER RELATED DRAWINGS BEFORE CONSTRUCTION.
6. FINISH GRADING LEVEL IS EQUIVALENT=+0.00 LOCAL=+243.00 GLOBAL(M.S.L.)
7. REFERENCE COORDINATES X=439305 Y=5292155

LEGEND

REFERENCE DRAWING	DRG. No.
STANDARD DRAWING FOR ARCHITECTURAL DETAILS	BK-GNRL-PEDCO-000-AR-DW-0001
FOUNDATION DRAWING FOR CCTV CONTROL ROOM - BINAK DU	BK-GCS-PEDCO-120-ST-DW-0077
STRUCTURAL DRAWING FOR CCTV CONTROL ROOM - BINAK DU	BK-GCS-PEDCO-120-ST-DW-0078
STANDARD DETAILS FOR LADDER & SAFETY CAGE	BK-GNRL-PEDCO-000-ST-DW-0009
PLOT PLAN	IRITFC-IRASCO-290210-PP-91-00-001

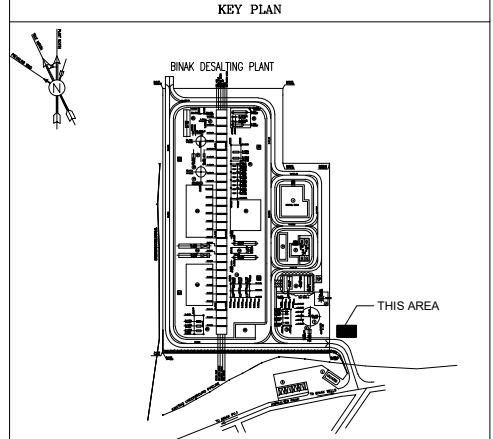

D03	JAN.2024	APC	R.BERLOUIR	M.FAKHARIAN	S.Parmarzpour	***								
D02	AUG.2023	IPA	R.BERLOUIR	M.FAKHARIAN	A.M.MOHSEN	***	***	*****	***	*****	***	*****		
D01	MAY.2023	IPA	R.BERLOUIR	M.FAKHARIAN	M.MEHRSHAD	***	REV.	DESCRIPTION	BY	DATE	BY	DATE		
D00	JUN.2022	IPC	R.BERLOUIR	M.FAKHARIAN	M.MEHRSHAD	***			CHECKED		REV. APPR.			
REV.	DATE	P.O.I.S	PREP.	CHK.	APP.	AUT.	اصل و کلیه نسخ این نقشه و حق اقتباس متعلق به شرکت ذات مطلق نفت جنوب می باشد.							
PROJECT NAME:								THE ORIGINAL AND ALL COPIES OF THIS DRAWING TOGETHER WITH THE COPYRIGHT THEREIN ARE THE SOLE PROPERTY OF N.I.S.O.C./ FIELDS						
PROJECT NO.: 971020														
EPC CONTRACTOR:			EPD/EPC CONTRACTOR (GC):				BINAK OILFIELD DEVELOPMENT SURFACE FACILITIES GAS COMPRESSOR STATION							
 HIRGAN ENERGY - DESIGN & INSPECTION COMPANIES			 PETROIRAN DEVELOPMENT COMPANY											
							DATE	SCALE	DRAWING BY	CHECKED BY	PROJECT ENG.			
DRAWING TITLE:							NO CONSTRUCTION PERMITTED UNLESS DRAWING APPROVED							
Architectural Drawing For CCTV Control Room- Binak DU DETAILS							APPROVED FOR CONSTRUCTION				BY:		DATE:	
SCALE	SIZE	DRAWING NO.			SHEET NO.	REV.	BUDGET REF	LOCATION	SIZE	CLASS	SERIAL NO.	SHEET	REVISION	
AS SHOWN	A1	BK-GCS-PEDCO-120-AR-DW-0009			11 OF 11	D03	053-073-9184	F	4	B	709397	11 OF 11	D03	