
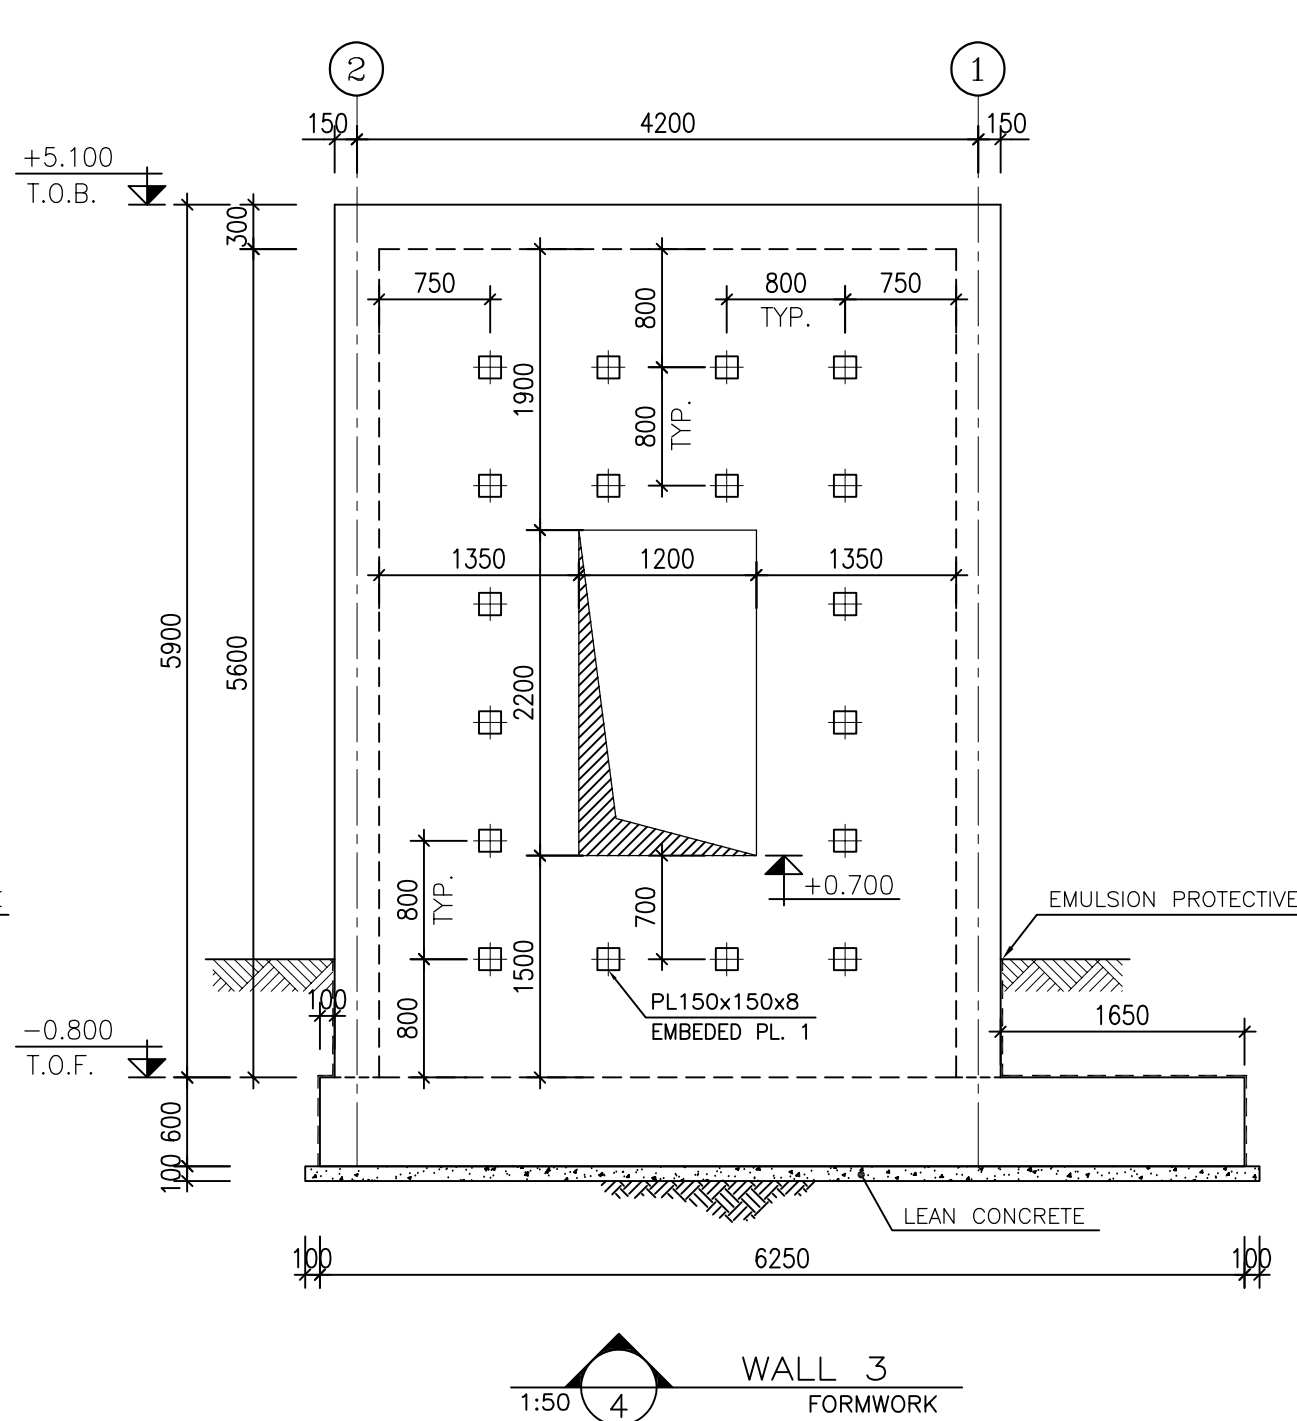
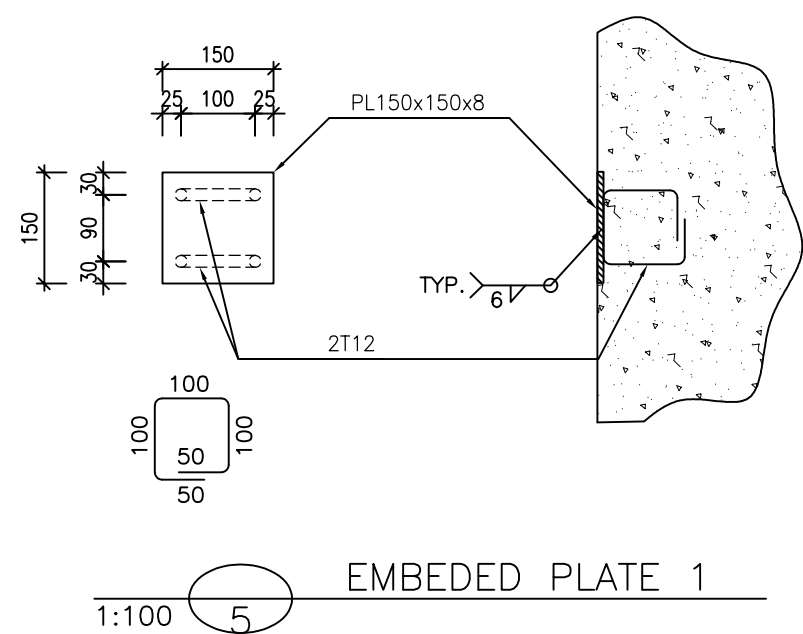
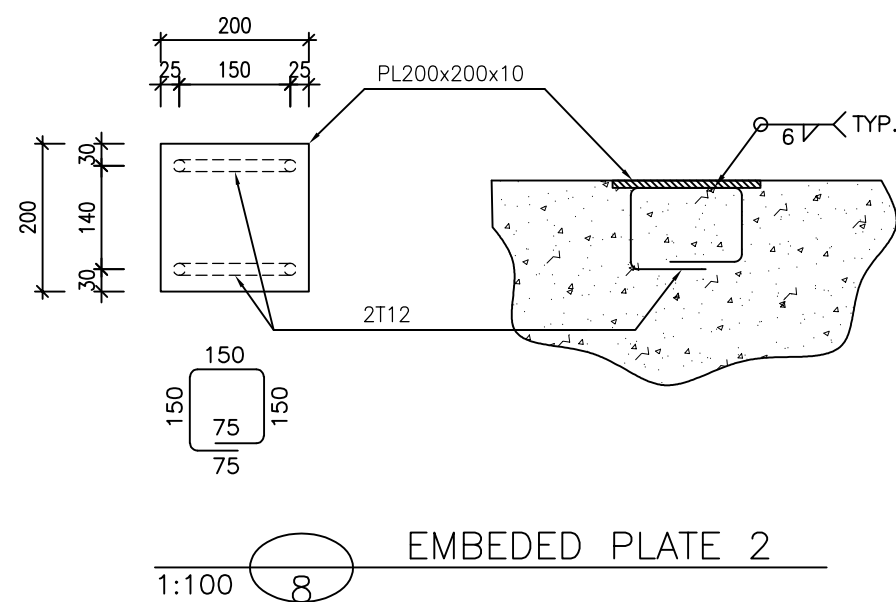
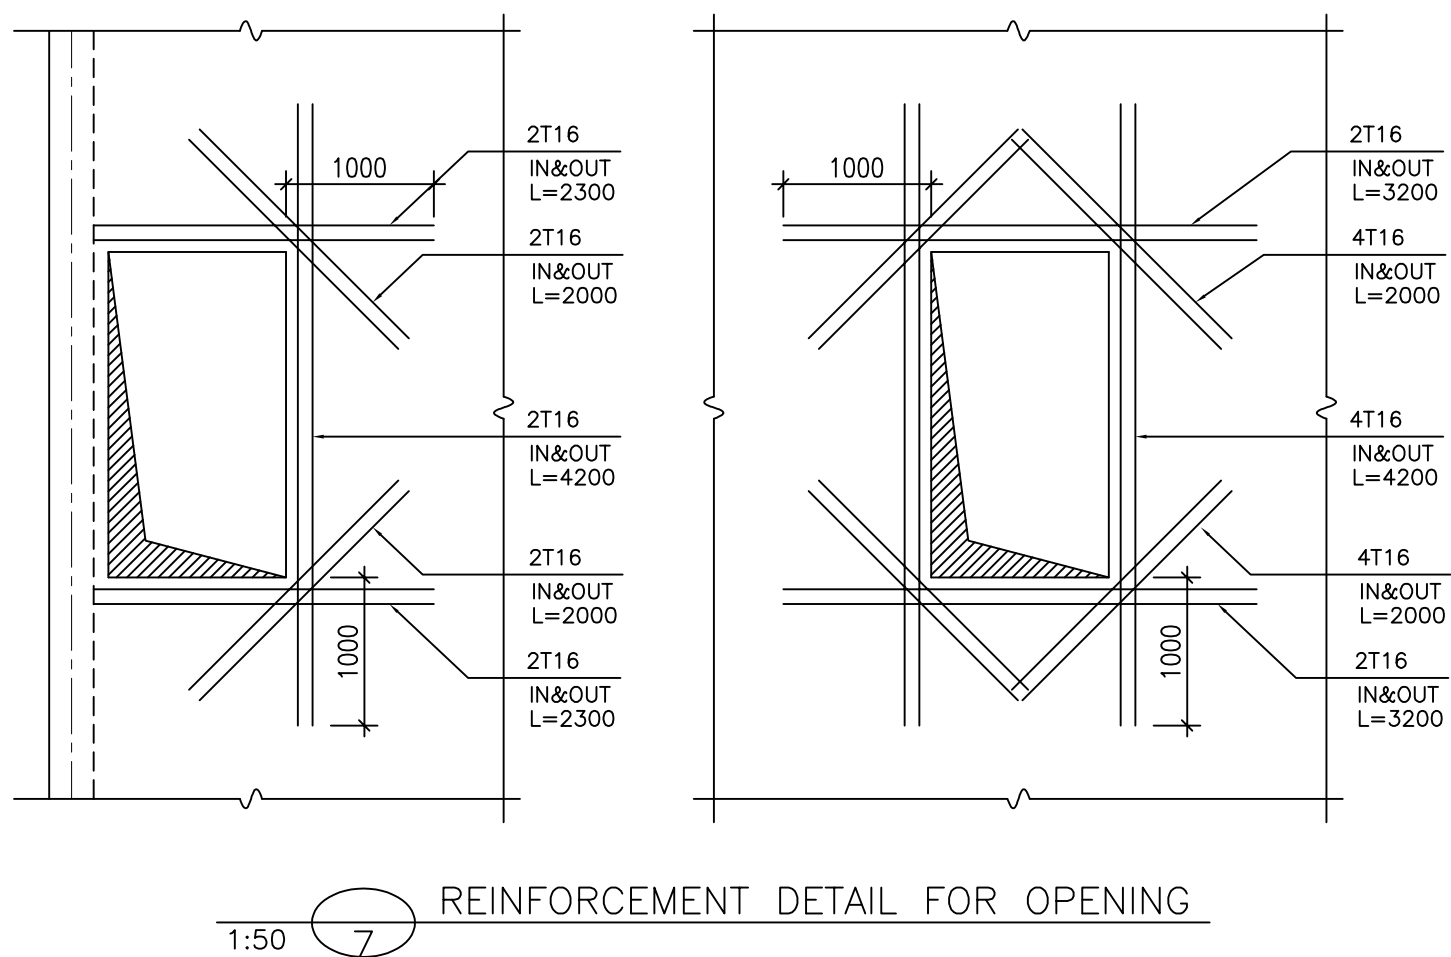
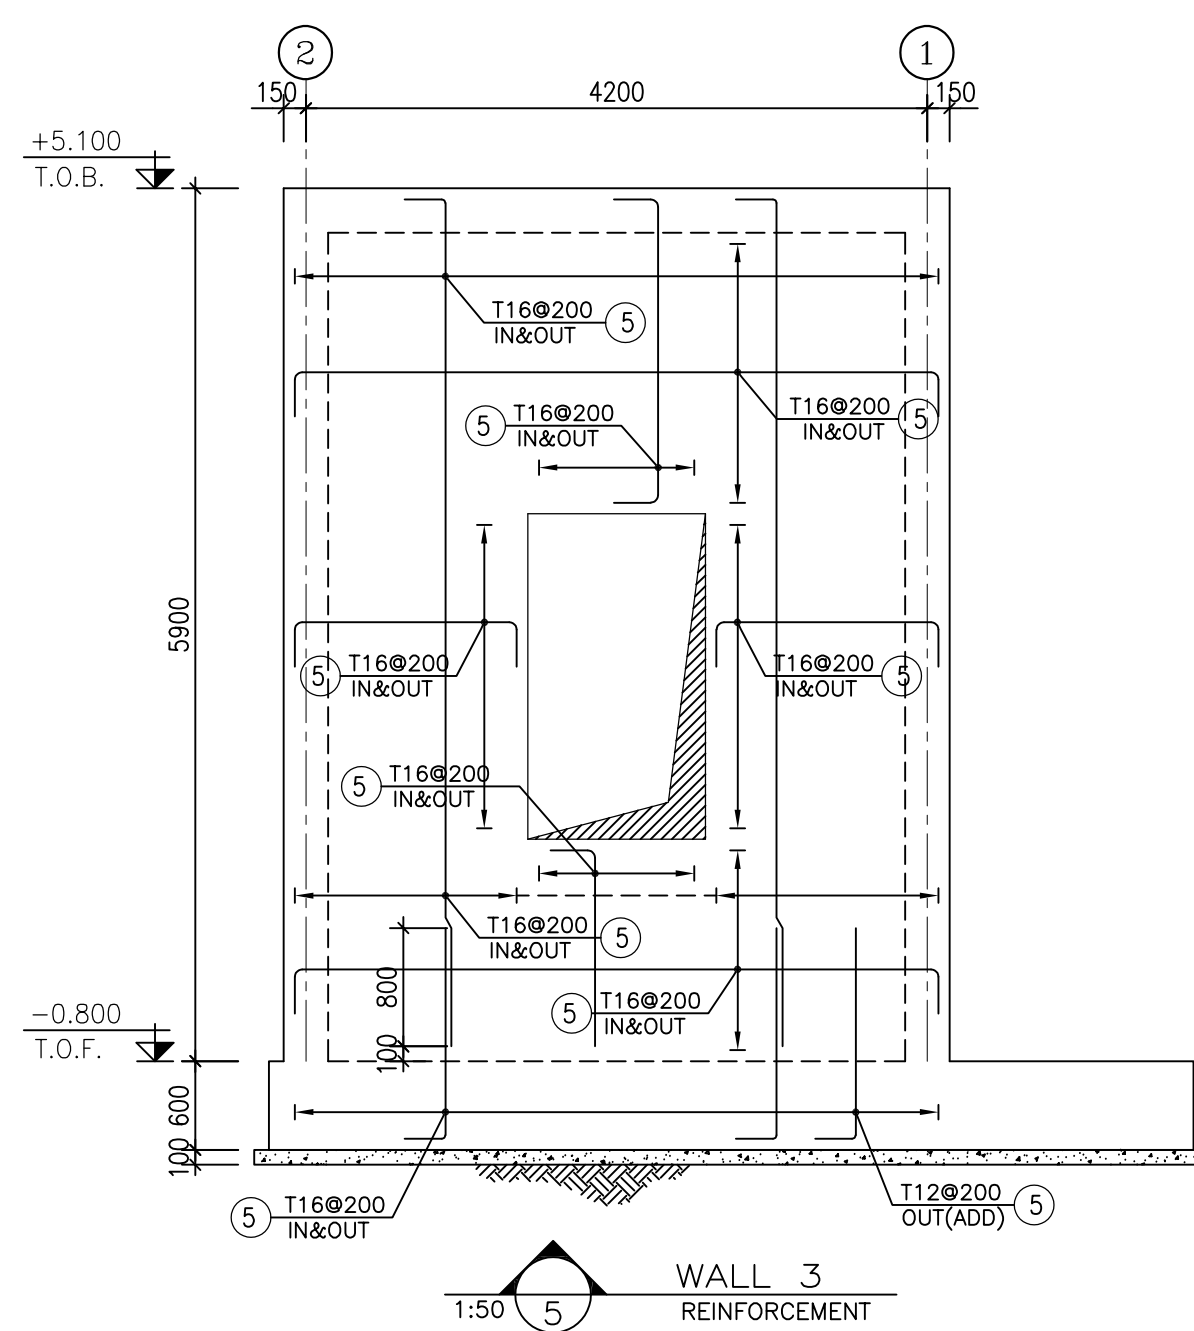
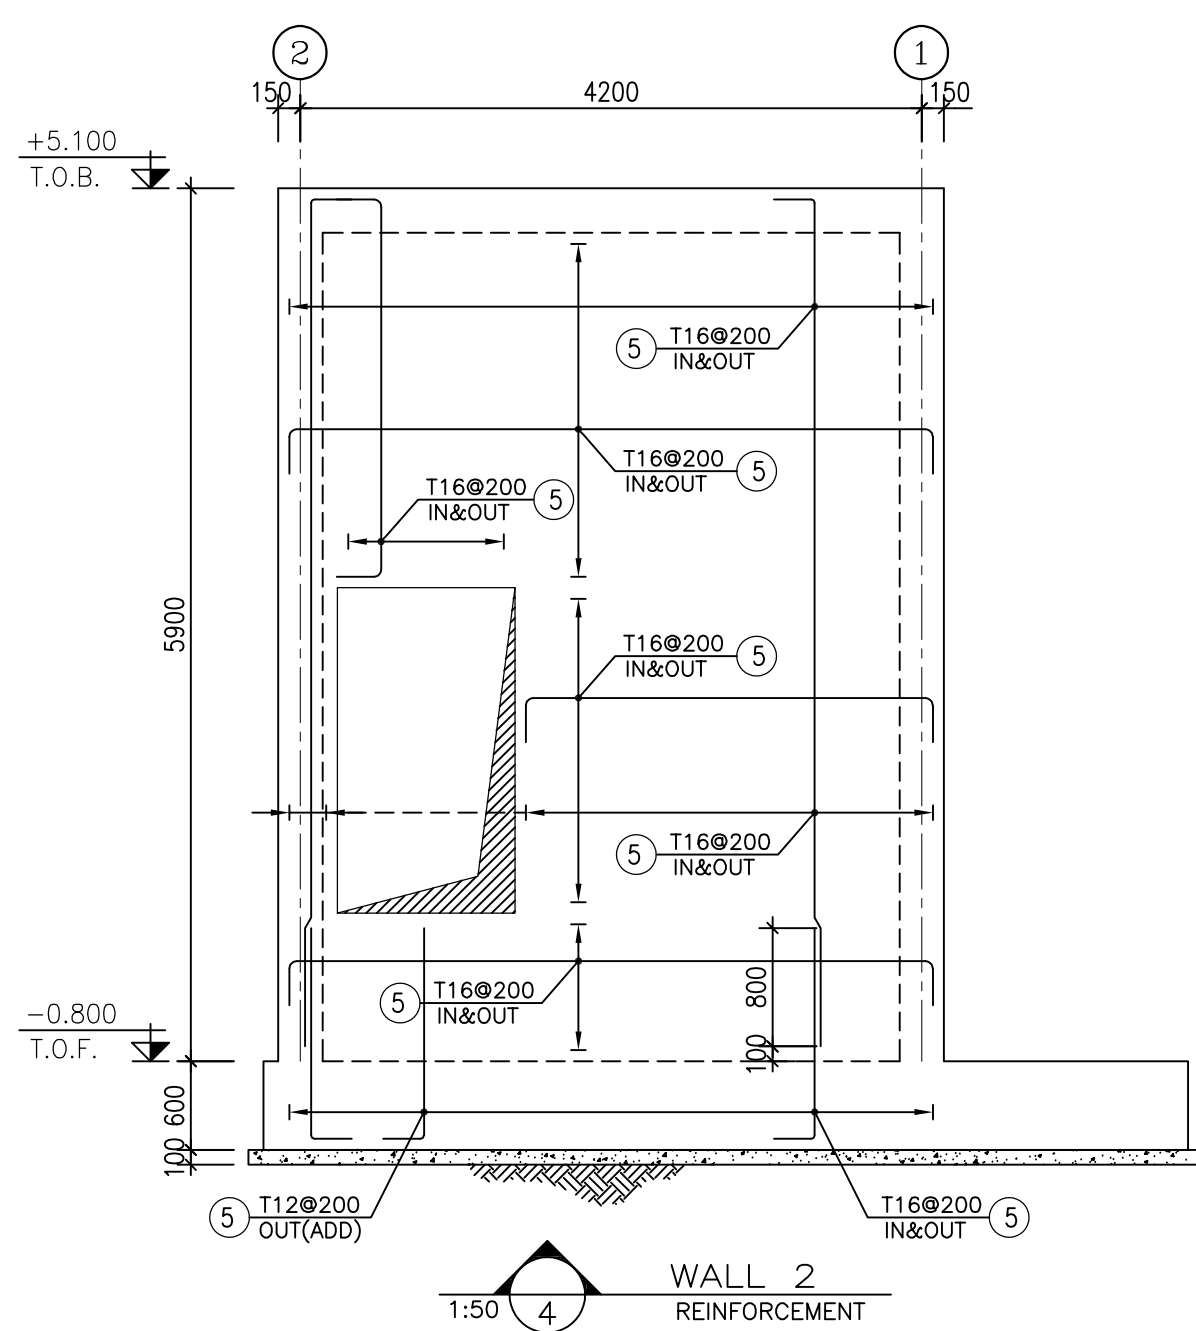


[illegible]

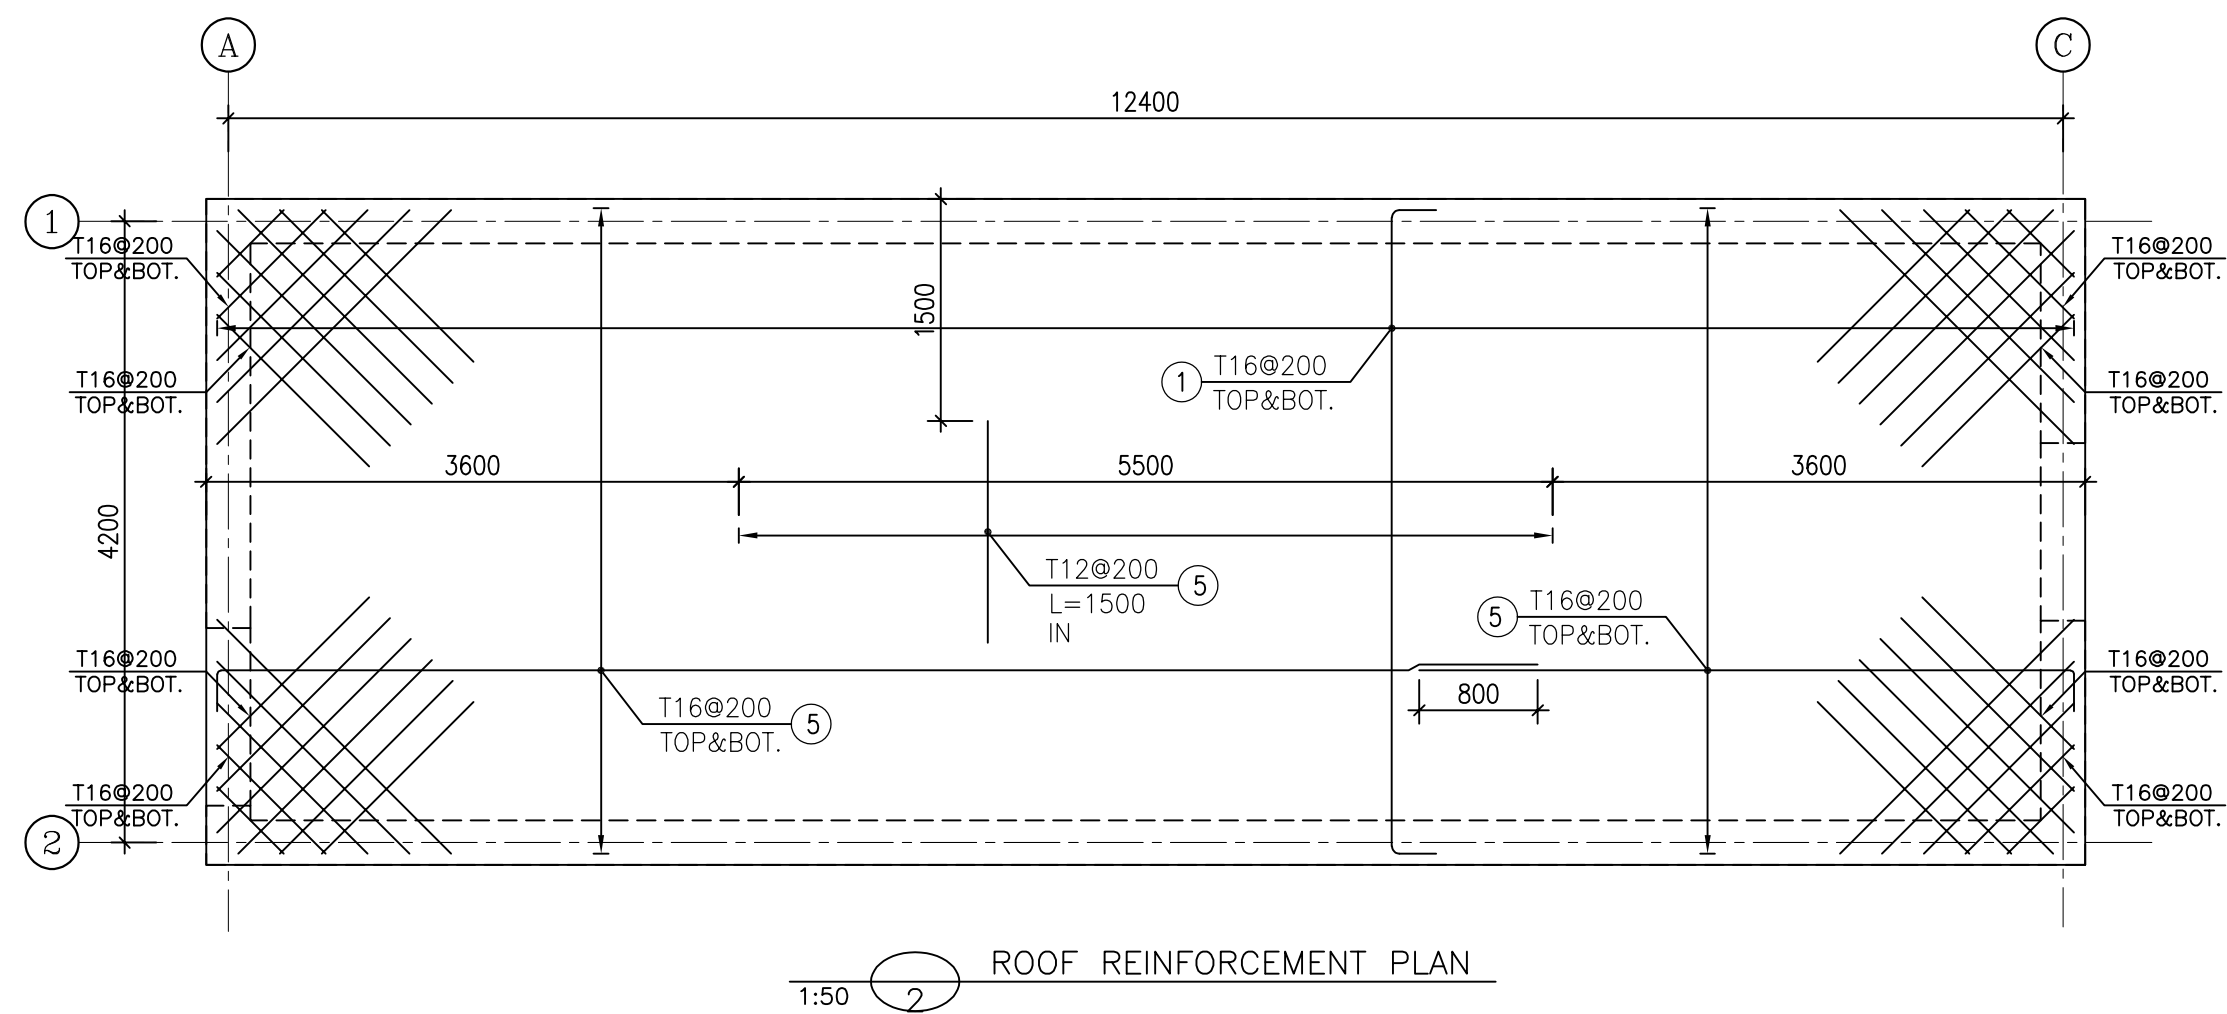

NOTES

- 1) ALL ELEVATIONS AND COORDINATES ARE IN "m" AND DIMENSIONS ARE IN "mm" UNLESS OTHERWISE NOTED.
- 2) ALL DIMENSIONS AND ELEVATIONS SHALL BE CHECKED BY THE CONTRACTOR PRIOR TO CONSTRUCTION.
- 3) STRUCTURAL STEEL SHAPE & PLATES SHALL CONFORM TO S235JR WITH MINIMUM YIELD STRESS OF $F_y=2400 \text{ kg/cm}^2$.
- 4) ALL BOLTS ARE HIGH STRENGTH BOLTS GRADE 8.8 WITH MINIMUM TENSILE STRENGTH OF $F_u=800 \text{ MPa}$.
- 5) ANCHOR BOLTS SHALL BE ASTM A307 GRADE C.
- 6) ALL WELDING SHALL BE IN ACCORDANCE WITH THE LATEST EDITION OF STRUCTURAL WELDING CODE, AWS D1.1/D1.1M.
- 7) TYPE OF WELDING ELECTRODE SHALL BE E70 AND IN ACCORDANCE WITH SPECIFICATION FOR STRUCTURAL STEEL FABRICATION AND ERECTION.
- 8) FLANGES SHOULD BE CONTINUOUSLY WELDED TO THE WEB.
- 9) WELDING SPLICE SHALL BE PROVIDED AT SHOP AND NOT PERMITTED AT FIELD.
- 10) COLUMN SPLICE ELEVATION SHALL BE LOCATED 1.2m OR MORE AWAY FROM THE BEAM-TO-COLUMN CONNECTIONS.








LEGEND	
F.G.L. : FINISH GROUND LEVEL	 REINFORCED CONCRETE
T.O.B. : TOP OF BEAM	 LEAN CONCRETE
T.O.F. : TOP OF FOUNDATION	
B.O.B.P.L. : BOTTOM OF BASE PLATE	 GROUND
C.O.S.T. : CENTER OF STRUT	
T.O.CR. : TOP OF CRANE	
T.O.BR. : TOP OF BROCKET	
C.O.S.T. : CENTER OF STRUT	
N.T.S. : NOT TO SCALED	

REFERENCE DRAWING	PRG. No.
CALCULATION REPORT FOR EXTENSION EXIST. BUILDING	BK-GCS-PEDCO-120-ST-DW-0005
FOUNDATION DRAWING FOR EXTENSION OF EXISTING	BK-GCS-PEDCO-120-ST-DW-0063
ARCHITECTURAL DETAIL DRAWING FOR EXTENSION OF EXISTING EXIST. BUILDING	BK-GCS-PEDCO-120-AR-DW-0002
STANDARD DRAWING FOR ANCHOR BOLTS	BK-GN-RL-PEDCO-000-ST-DW-0002
GENERAL NOTES-STEEL STRUCTURES	BK-GN-RL-PEDCO-000-ST-DW-0011
GENERAL NOTES-REINFORCED CONCRETE STRUCTURES	BK-GN-RL-PEDCO-000-ST-DW-0012
GENERAL NOTES FOR SECTION OF STEEL STRUCTURES	BK-GN-RL-PEDCO-000-ST-DW-0008
SPECIFICATION FOR FABRICATION OF STEEL STRUCTURES	BK-GN-RL-PEDCO-000-ST-SP-0003
SPECIFICATION FOR STEEL STRUCTURAL WORK	BK-GN-RL-PEDCO-000-ST-SP-0008
UNIT PLOT PLAN DRAWING	BK-GCS-PEDCO-120-PL-PY-0001
GEOTECHNICAL INVESTIGATION REPORT FOR COMPRESSOR STATION	BK-GCS-PEDCO-120-GT-RT-0001
SPECIFICATION FOR GROUTING	BK-GN-RL-PEDCO-000-ST-SP-0004
SPECIFICATION FOR PAINTING	BK-GN-RL-PEDCO-000-PI-SP-0006

10000-GALLON STORAGE TANK FARM
 10000-GALLON STORAGE TANK FARM - 10000-GALLON

THIS DRAWING

[illegible]

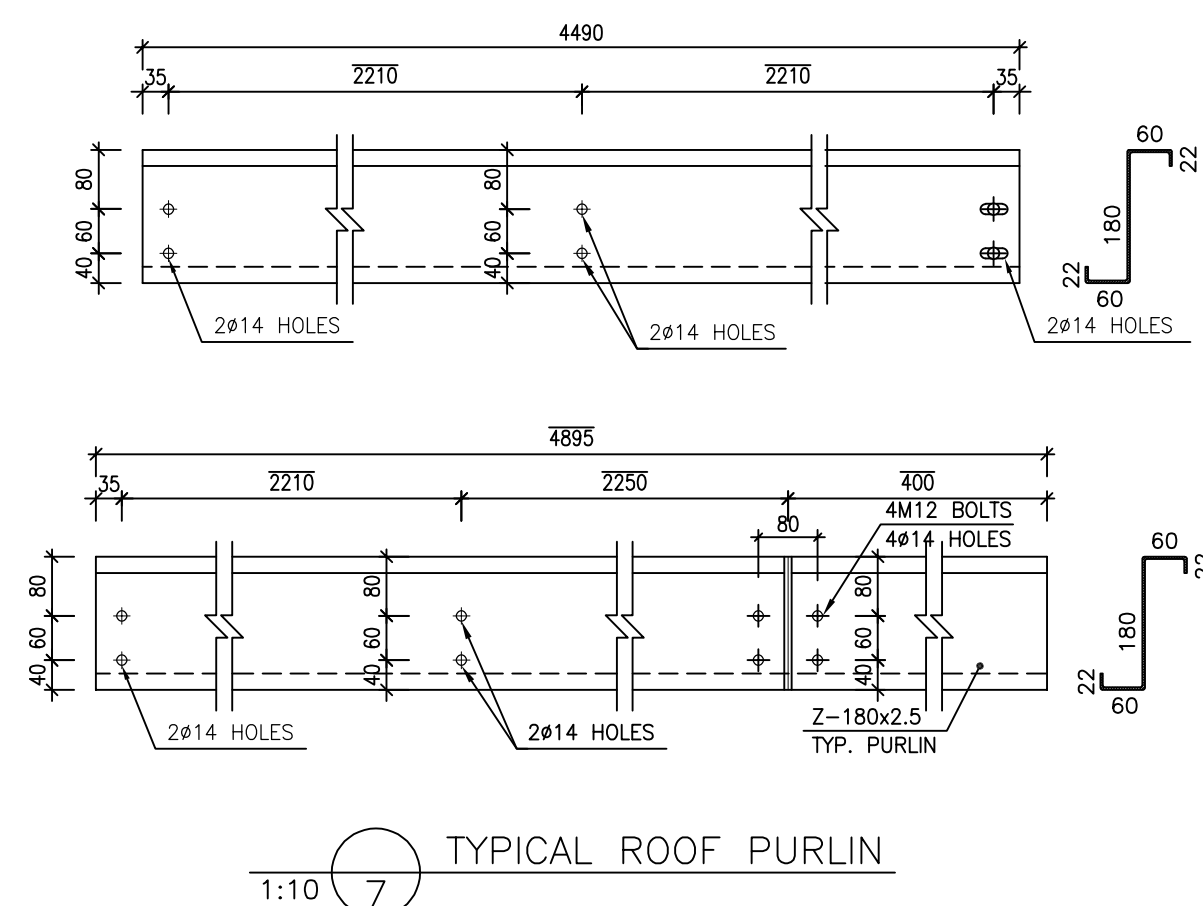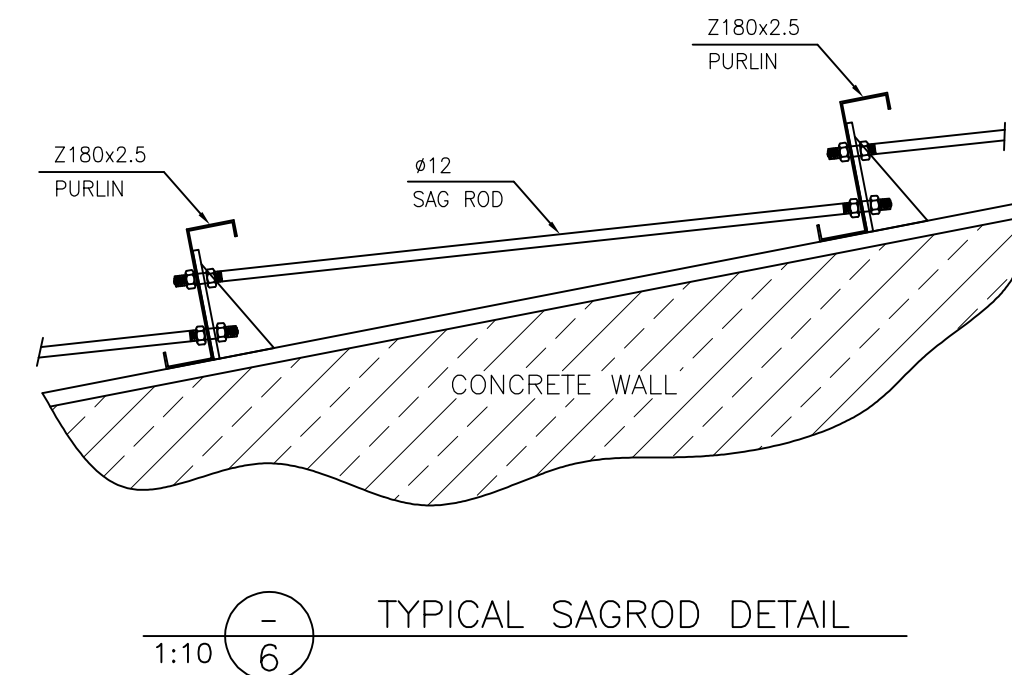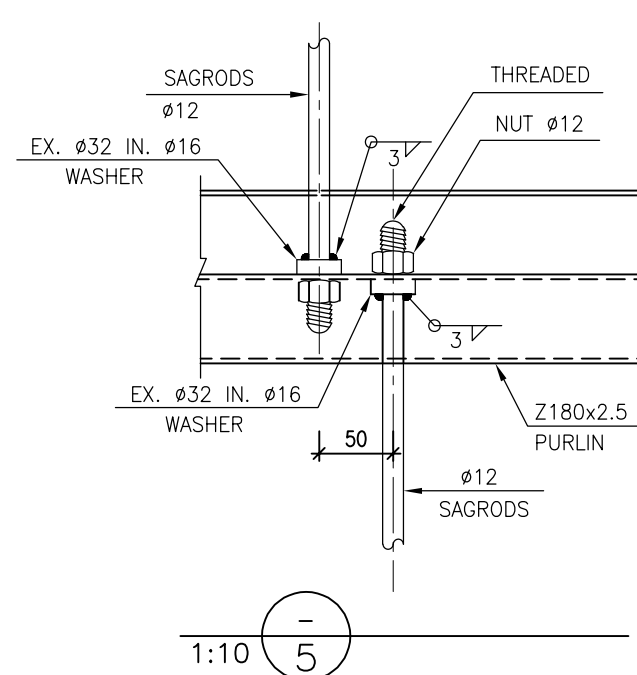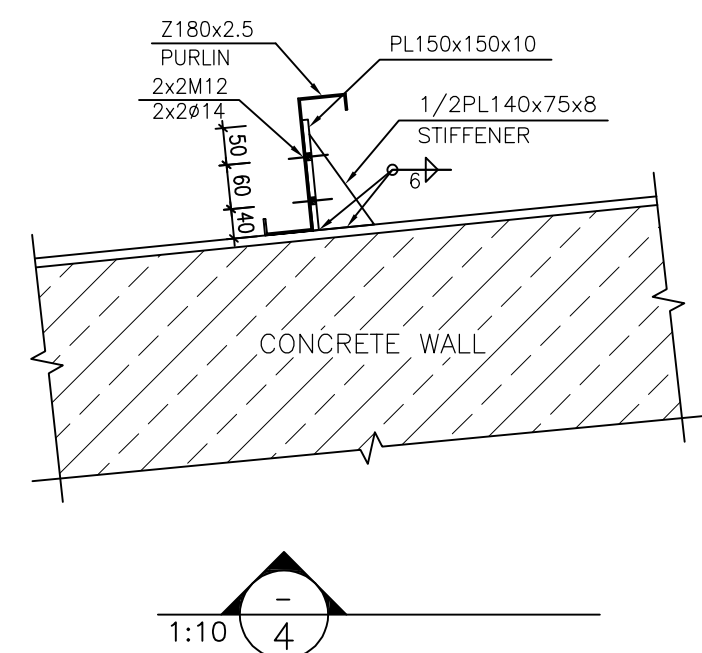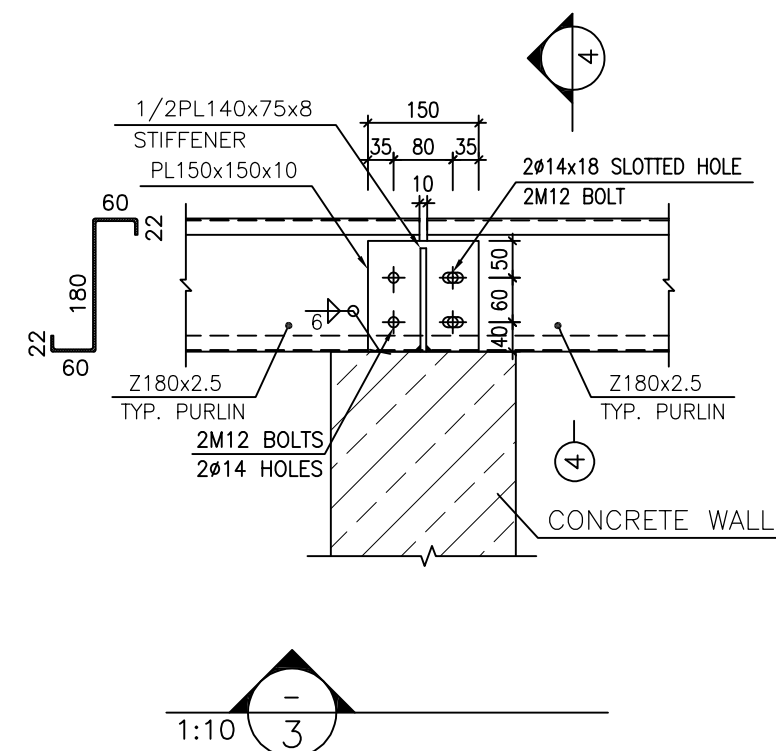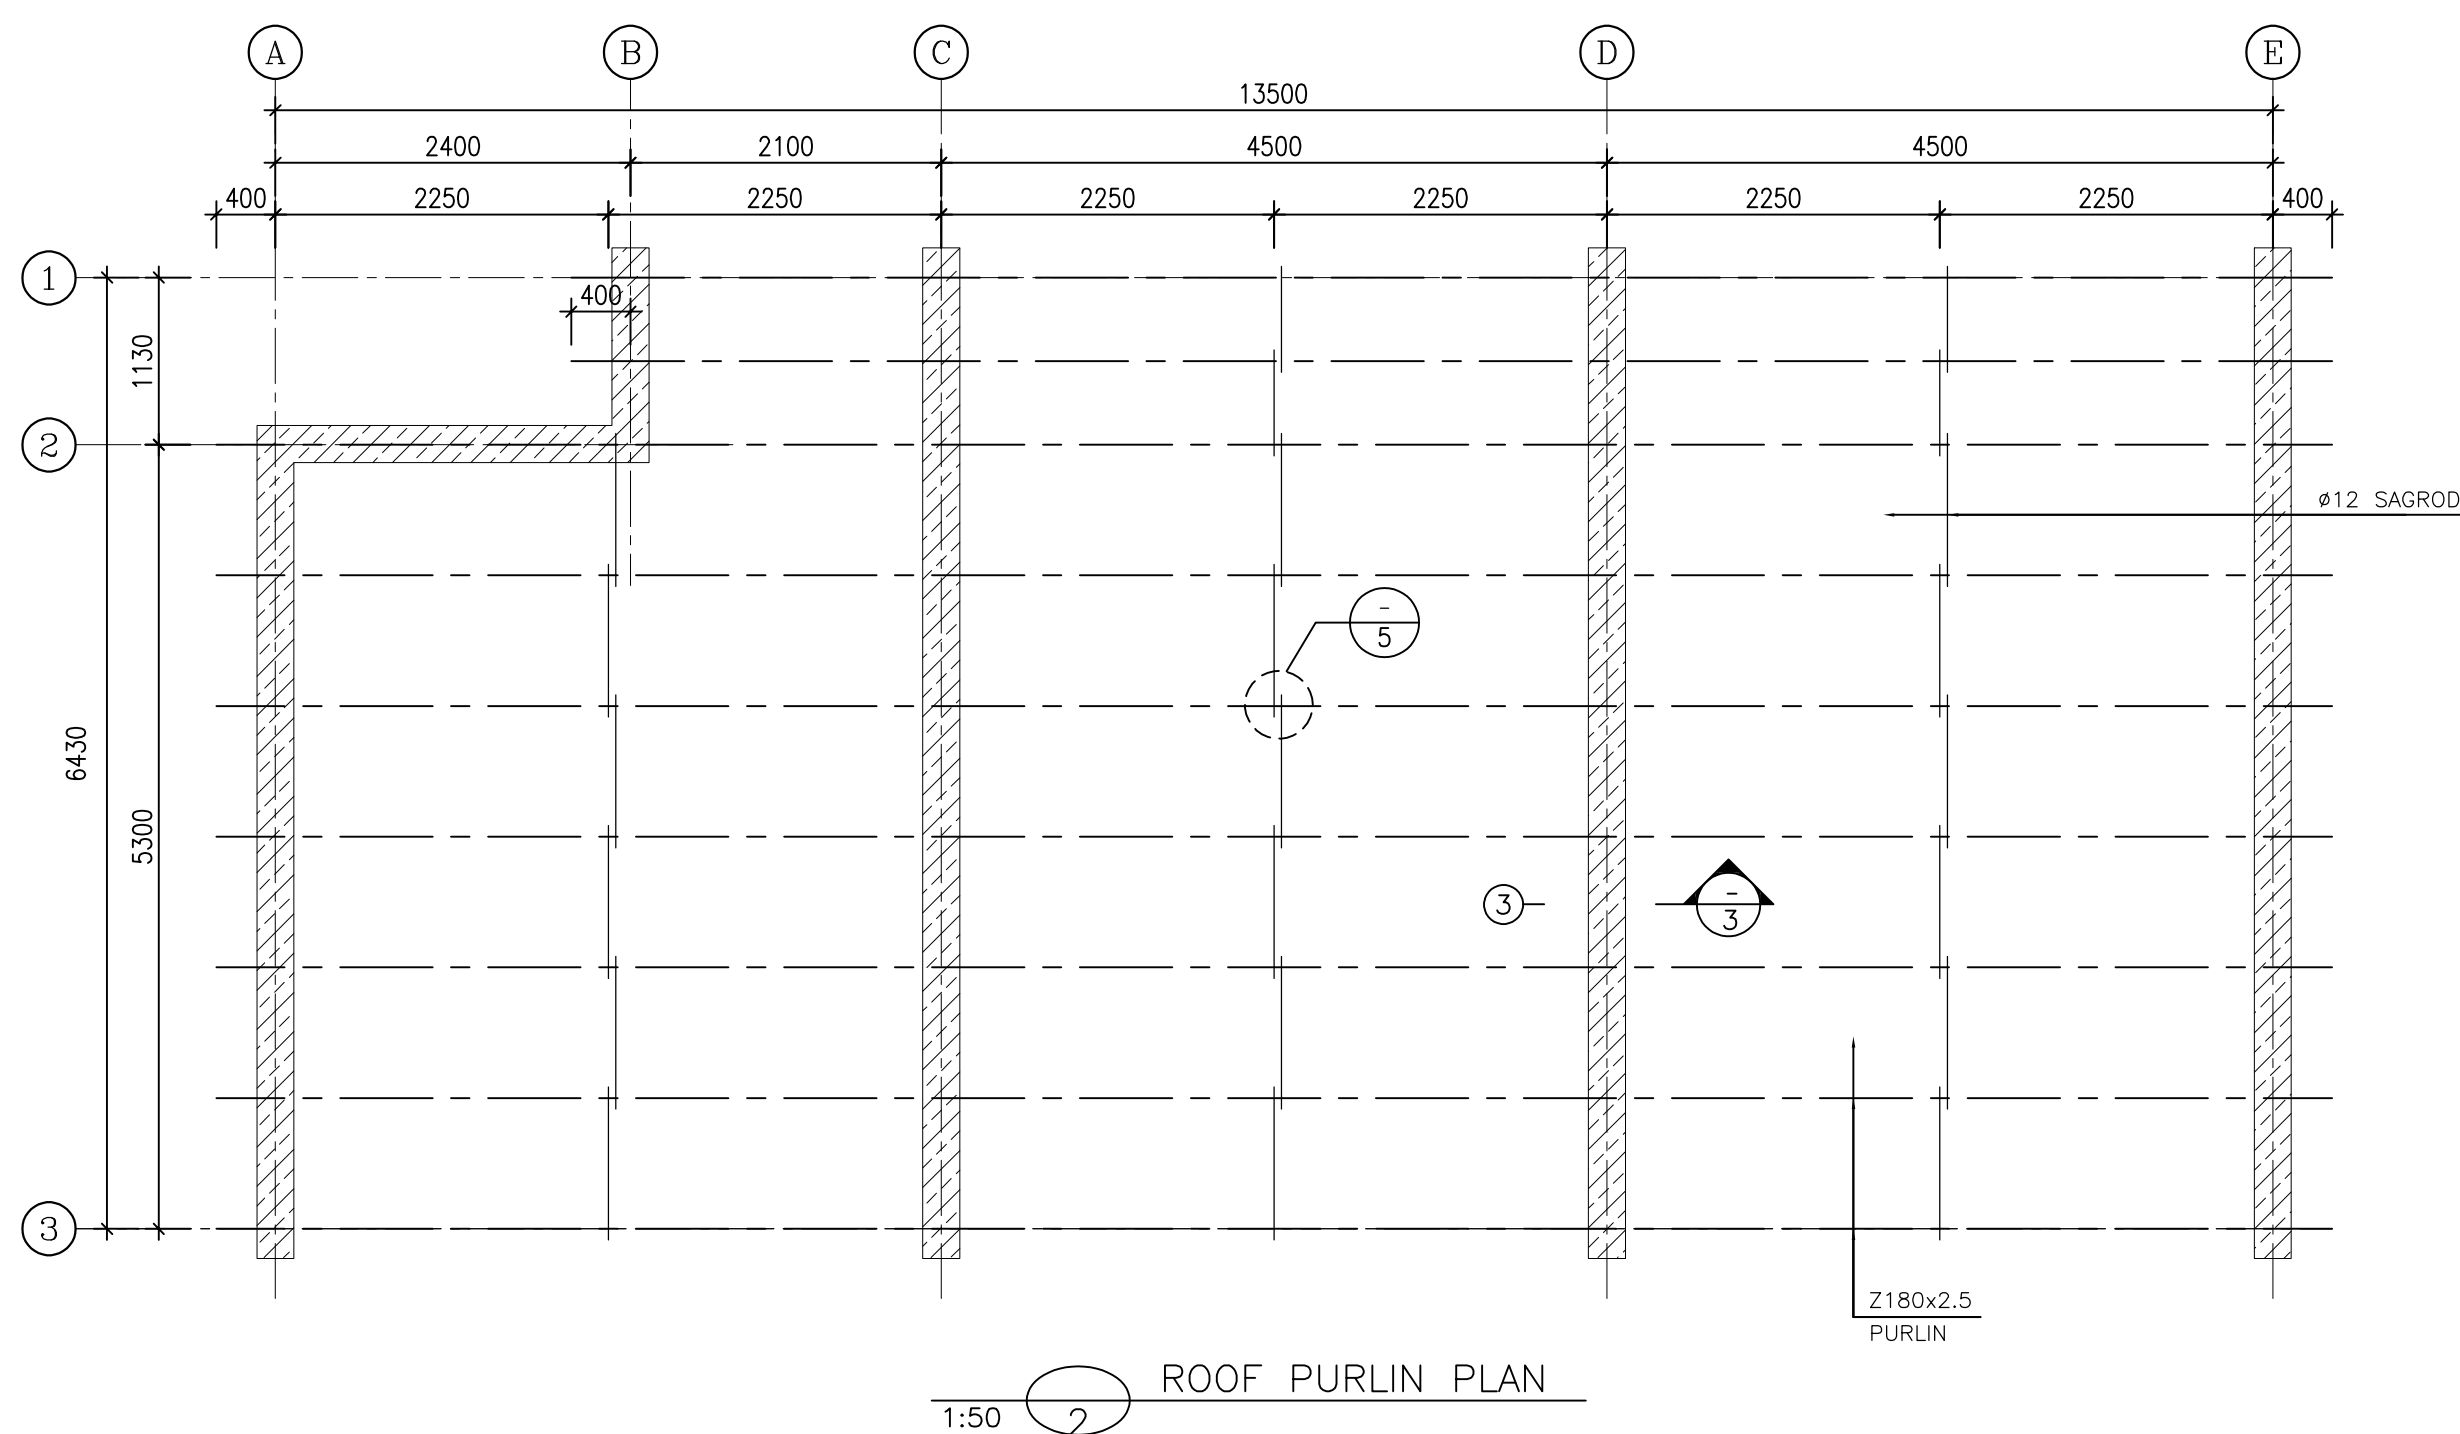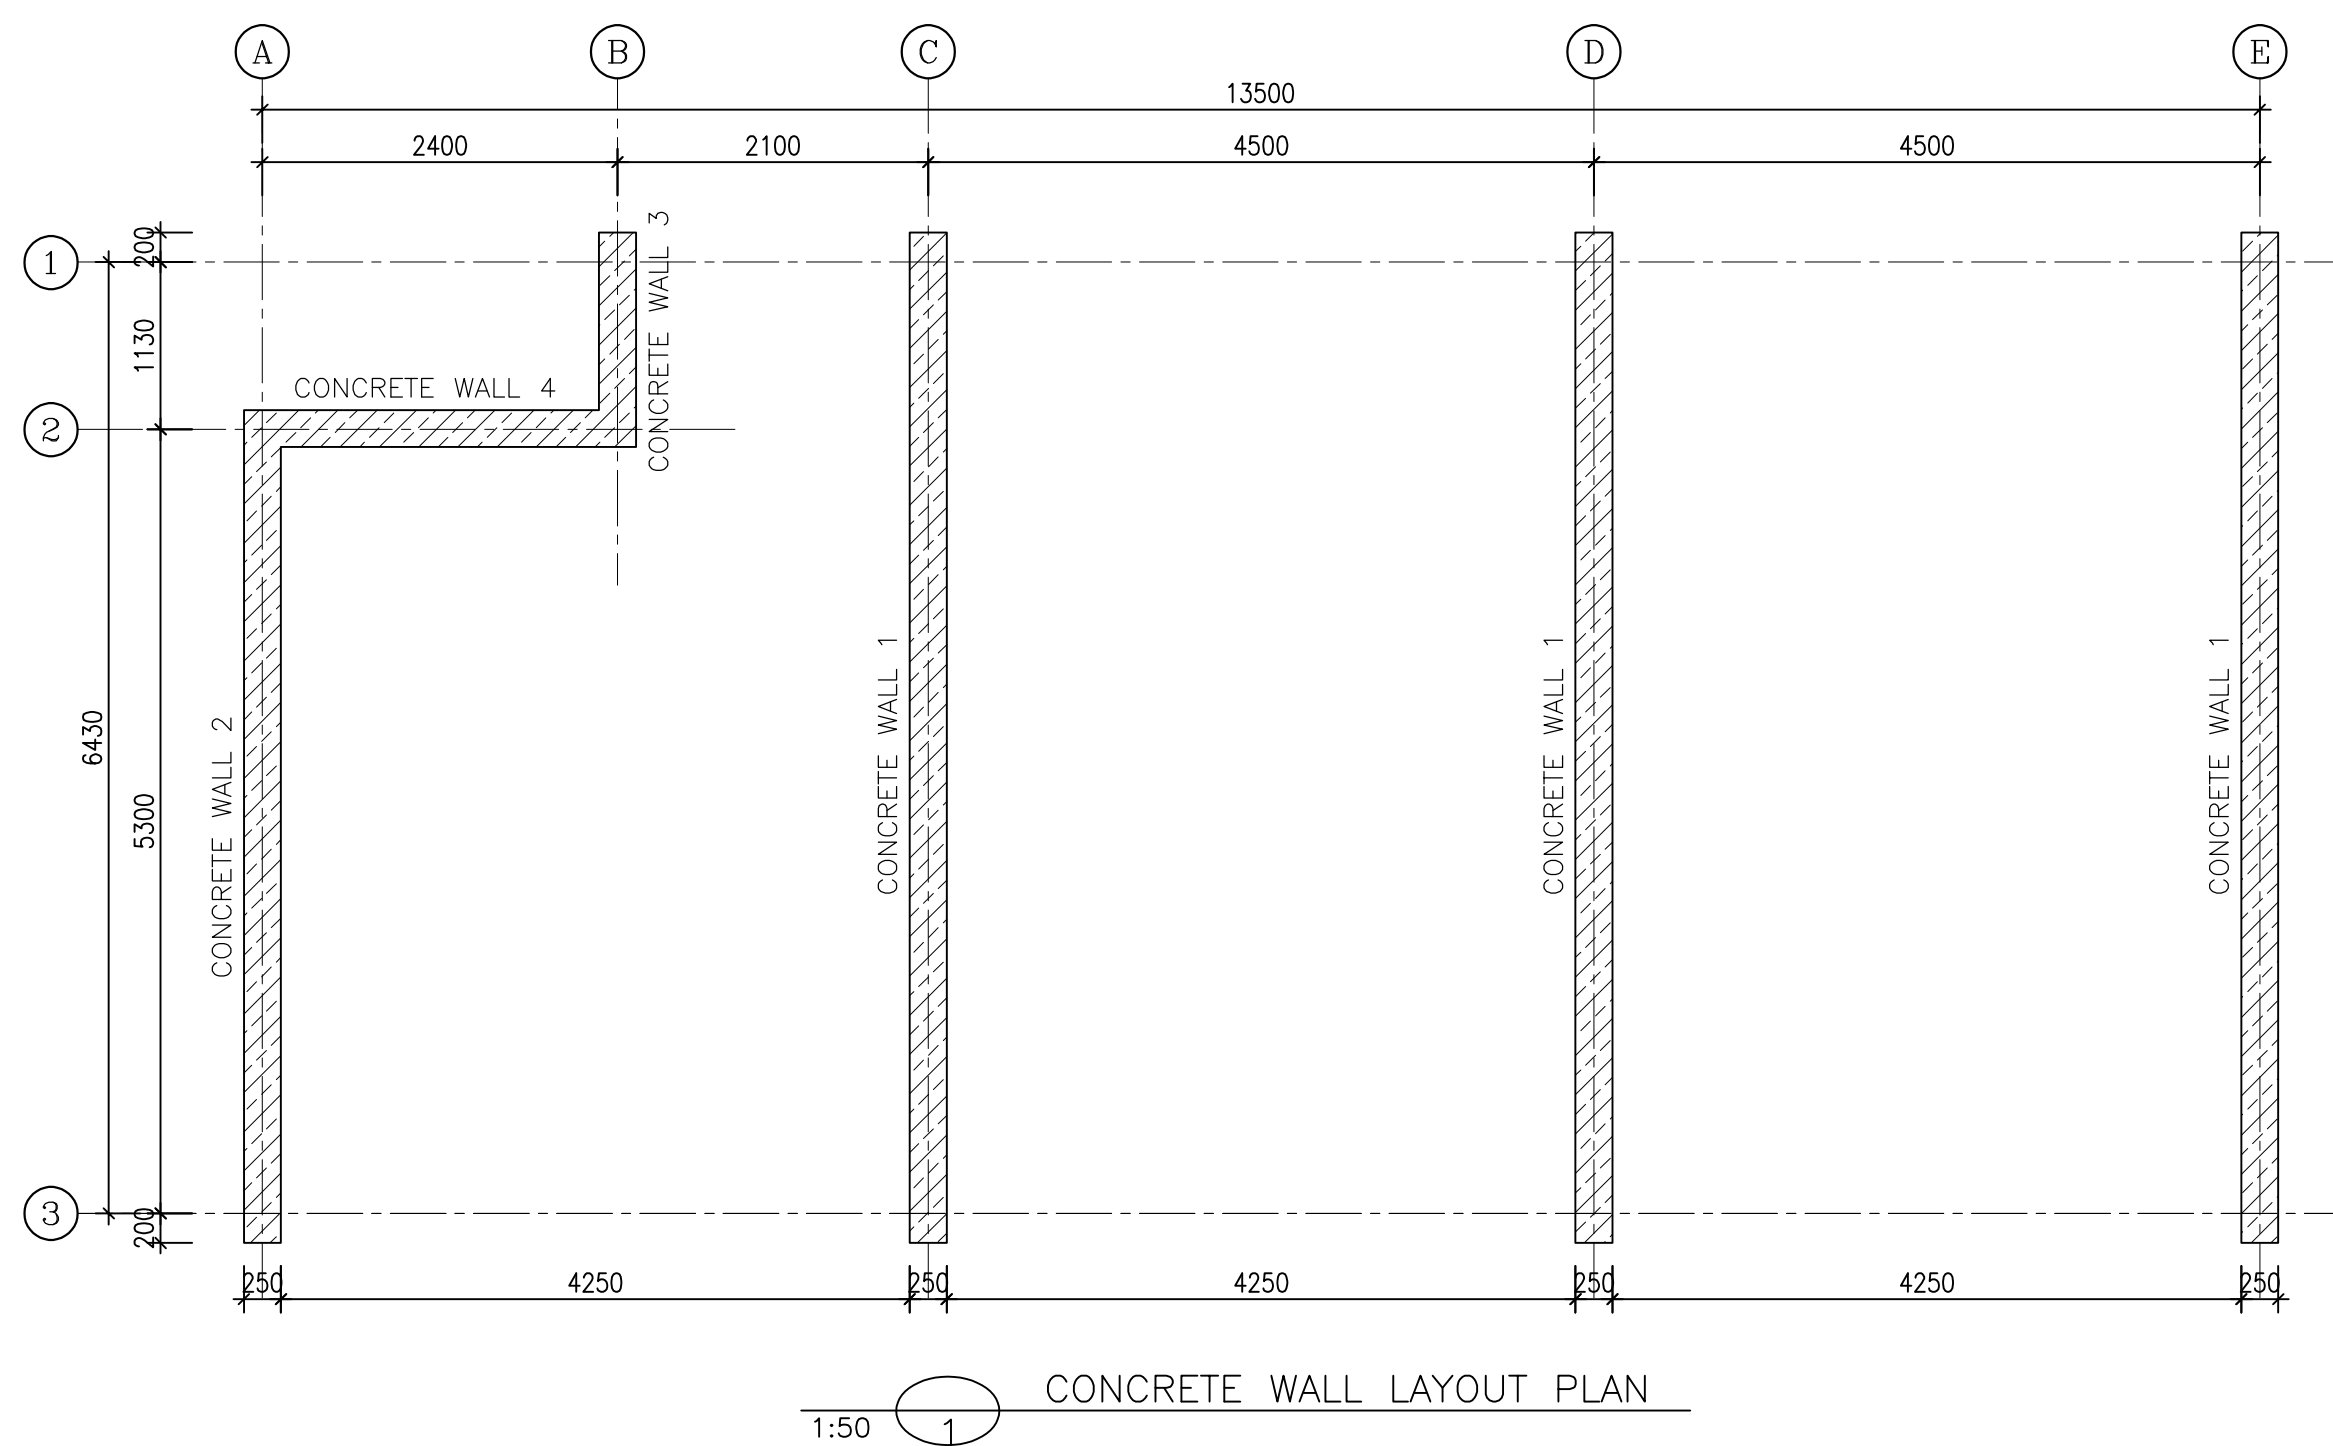

- ### **NOTES**
- 1) ALL ELEVATIONS AND COORDINATES ARE IN "m" AND DIMENSIONS ARE IN "mm" UNLESS OTHERWISE NOTED.
 - 2) ALL DIMENSIONS AND ELEVATIONS SHALL BE CHECKED BY THE CONTRACTOR PRIOR TO CONSTRUCTION.
 - 3) STRUCTURAL STEEL SHAPE & PLATES SHALL CONFORM TO S235JR WITH MINIMUM YIELD STRESS OF $F_y=2400 \text{ kg/cm}^2$.
 - 4) ALL BOLTS ARE HIGH STRENGTH BOLTS GRADE 8.8 WITH MINIMUM TENSILE STRENGTH OF $F_u=800 \text{ MPa}$.
 - 5) ANCHOR BOLTS SHALL BE ASTM A307 GRADE C.
 - 6) ALL WELDING SHALL BE IN ACCORDANCE WITH THE LATEST EDITION OF STRUCTURAL WELDING CODE, AWS D1.1/D1.1M.
 - 7) TYPE OF WELDING ELECTRODE SHALL BE E70 AND IN ACCORDANCE WITH SPECIFICATION FOR STRUCTURAL STEEL FABRICATION AND ERECTION.
 - 8) FLANGES SHOULD BE CONTINUOUSLY WELDED TO THE WEB.
 - 9) WELDING SPLICE SHALL BE PROVIDED AT SHOP AND NOT PERMITTED AT FIELD.
 - 10) COLUMN SPICE ELEVATION SHALL BE LOCATED 1.2m OR MORE AWAY FROM THE BEAM-TO-COLUMN CONNECTIONS.


$$\pm 0.00 = +11.10(\text{F.G.L})\text{MSL}$$

LEGEND

F.G.L. : FINISH GROUND LEVEL		REINFORCED CONCRETE
T.O.B. : TOP OF BEAM		LEAN CONCRETE
T.O.F. : TOP OF FOUNDATION		GROUND
B.O.B.P.L. : BOTTOM OF BASE PLATE		
C.O.ST. : CENTER OF STRUT		
T.O.CR. : TOP OF CRANE		
T.O.BR. : TOP OF BROCKET		
C.O.ST. : CENTER OF STRUT		
N.T.S. : NOT TO SCALED		

REFERENCE DRAWING	DRG. No.
CALCULATION DRAWING FOR EXTENSION ELEC. BUILDING	BK-GCS-PEDCO-120-ST-ON-0005
FOUNDATION DRAWING FOR EXTENSION OF EXISTING	BK-GCS-PEDCO-120-ST-DW-0063
ARCHITECTURAL ELEC. DRAWING FOR EXTENSION OF EXISTING ELEC. BUILDING	BK-GCS-PEDCO-120-AR-DAW-0002
STANDARD DRAWING FOR ANCHOR BOLTS	BK-GNRAI-PEDCO-000-ST-DW-0002
GENERAL NOTES-STEEL STRUCTURES	BK-GNRAI-PEDCO-000-ST-DW-0011
GENERAL NOTES-REINFORCED CONCRETE STRUCTURES	BK-GNRAI-PEDCO-000-ST-DW-0012
SPECIFICATION FOR ERECTION OF STEEL STRUCTURES	BK-GNRAI-PEDCO-000-ST-SP-0005
SPECIFICATION FOR Erection of Steel Structures	BK-GNRAI-PEDCO-000-ST-SP-0003
SPECIFICATION FOR STEEL STRUCTURAL WORK	BK-GNRAI-PEDCO-000-ST-SP-0008
UNIT PLOT PLAN DRAWING	BK-GCS-PEDCO-120-PL-PY-0001
GEOTECHNICAL INVESTIGATION REPORT FOR COMPRESSOR STATION	BK-GCS-PEDCO-120-GT-RT-0001
SPECIFICATION FOR GROUTING	BK-GNRAI-PEDCO-000-ST-SP-0004
SPECIFICATION FOR PAINTING	BK-GNRAI-PEDCO-000-PI-SP-0006

KEY PLAN

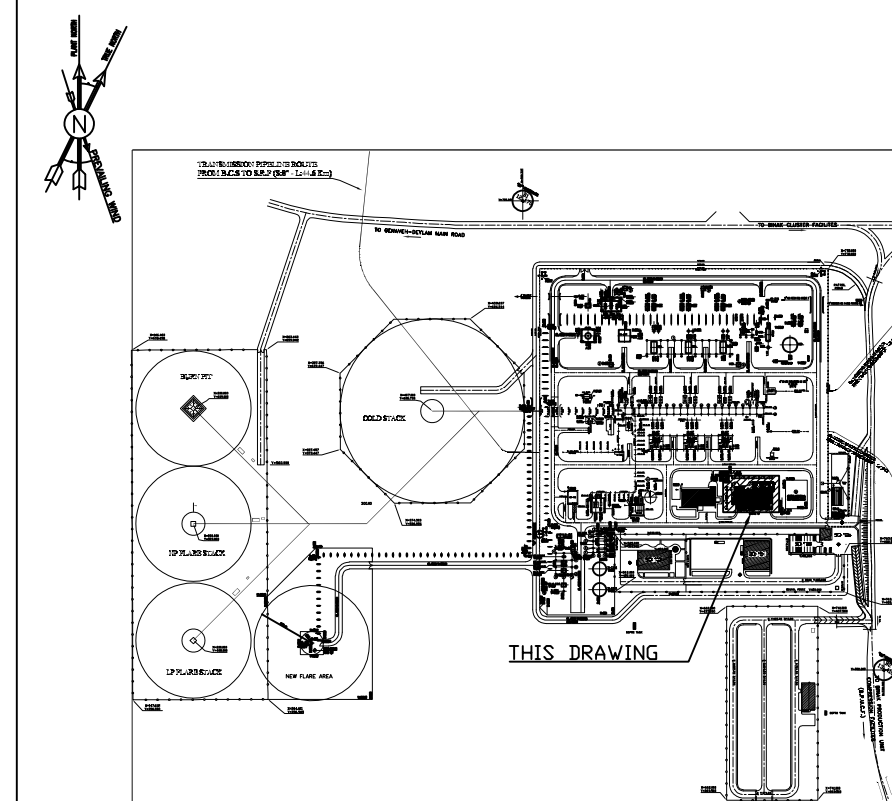[illegible]















- $$\pm 0.00 = +11.10(\text{F.G.L})\text{MSL}$$

- | LEGEND | | |
|----------------------------------|---|---------------------|
| F.G.L. : FINISH GROUND LEVEL |  | REINFORCED CONCRETE |
| T.O.B. : TOP OF BEAM |  | LEAN CONCRETE |
| T.O.F. : TOP OF FOUNDATION |  | GROUND |
| B.O.B.PL. : BOTTOM OF BASE PLATE | | |
| C.O.ST. : CENTER OF STRUT | | |
| T.O.CR. : TOP OF CRANE | | |
| T.O.BR. : TOP OF BROCKET | | |
| C.O.ST. : CENTER OF STRUT | | |
| N.T.S. : NOT TO SCALED | | |

REFERENCE DRAWING	DRG. No.
CALCULATION REPORT FOR EXTENSION ELEC. BUILDING	BK-GCS-PEDCO-120-ST-CN-0005
FOUNDATION DRAWING FOR EXTENSION OF EXISTING	BK-GCS-PEDCO-120-ST-DW-0063
ARCHITECTURAL DETAIL DRAWING FOR EXTENSION OF EXISTING ELEC. BUILDING	BK-GCS-PEDCO-120-AR-DW-0002
STANDARD DRAWING FOR ANCHOR BOLTS	BK-GNRAL-PEDCO-000-ST-DW-0002
GENERAL NOTES-STEEL STRUCTURES	BK-GNRAL-PEDCO-000-ST-DW-0011
GENERAL NOTES-REINFORCED CONCRETE STRUCTURES	BK-GNRAL-PEDCO-000-ST-DW-0012
SPECIFICATION FOR ERECTION OF STEEL STRUCTURES	BK-GNRAL-PEDCO-000-ST-SP-0005
SPECIFICATION FOR FABRICATION OF STEEL STRUCTURES	BK-GNRAL-PEDCO-000-ST-SP-0003
SPECIFICATION FOR STEEL STRUCTURAL WORK	BK-GNRAL-PEDCO-000-ST-SP-0008
UNIT PLOT PLAN DRAWING	BK-GCS-PEDCO-120-PL-PR-0001
GEOTECHNICAL INVESTIGATION REPORT FOR COMPRESSOR STATION	BK-GCS-PEDCO-120-GT-RT-0001
SPECIFICATION FOR GROUTING	BK-GNRAL-PEDCO-000-ST-SP-0004
SPECIFICATION FOR PAINTING	BK-GNRAL-PEDCO-000-PI-SP-0006

KEY PLAN







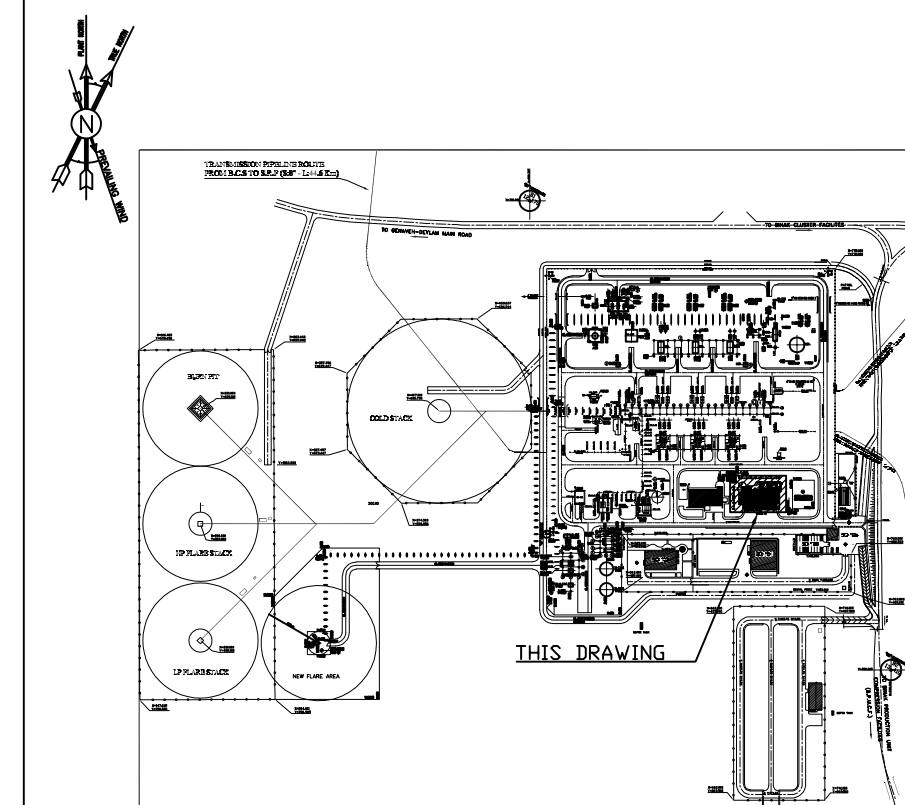
[illegible]

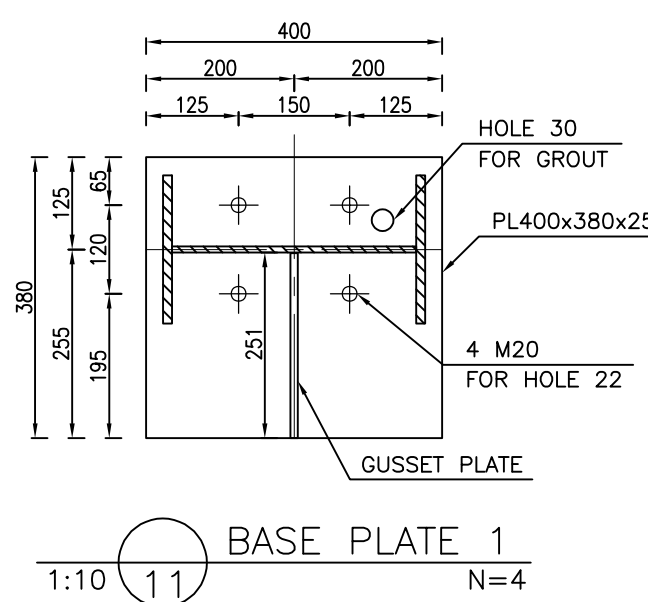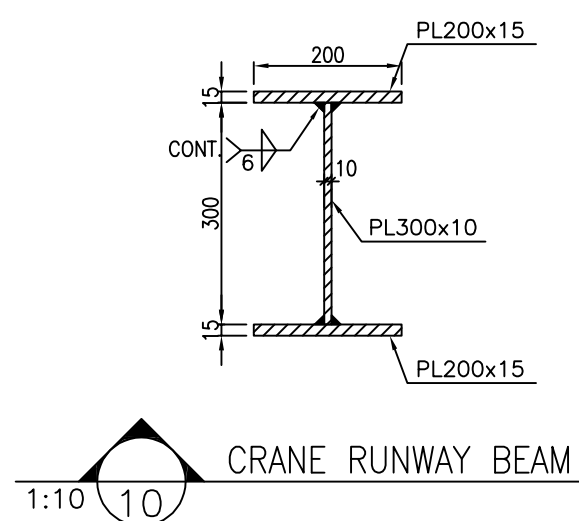
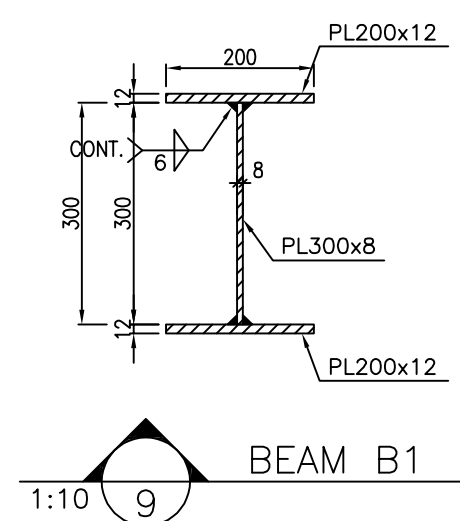
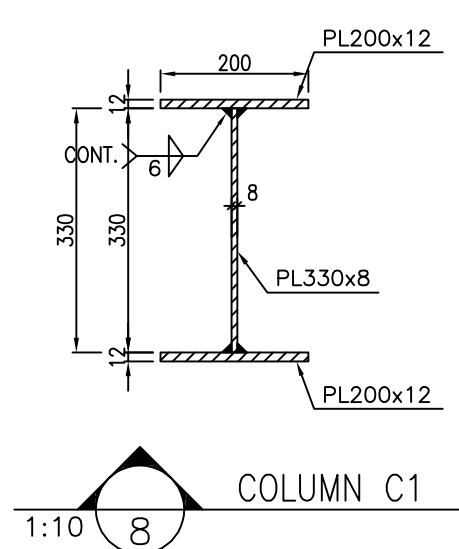
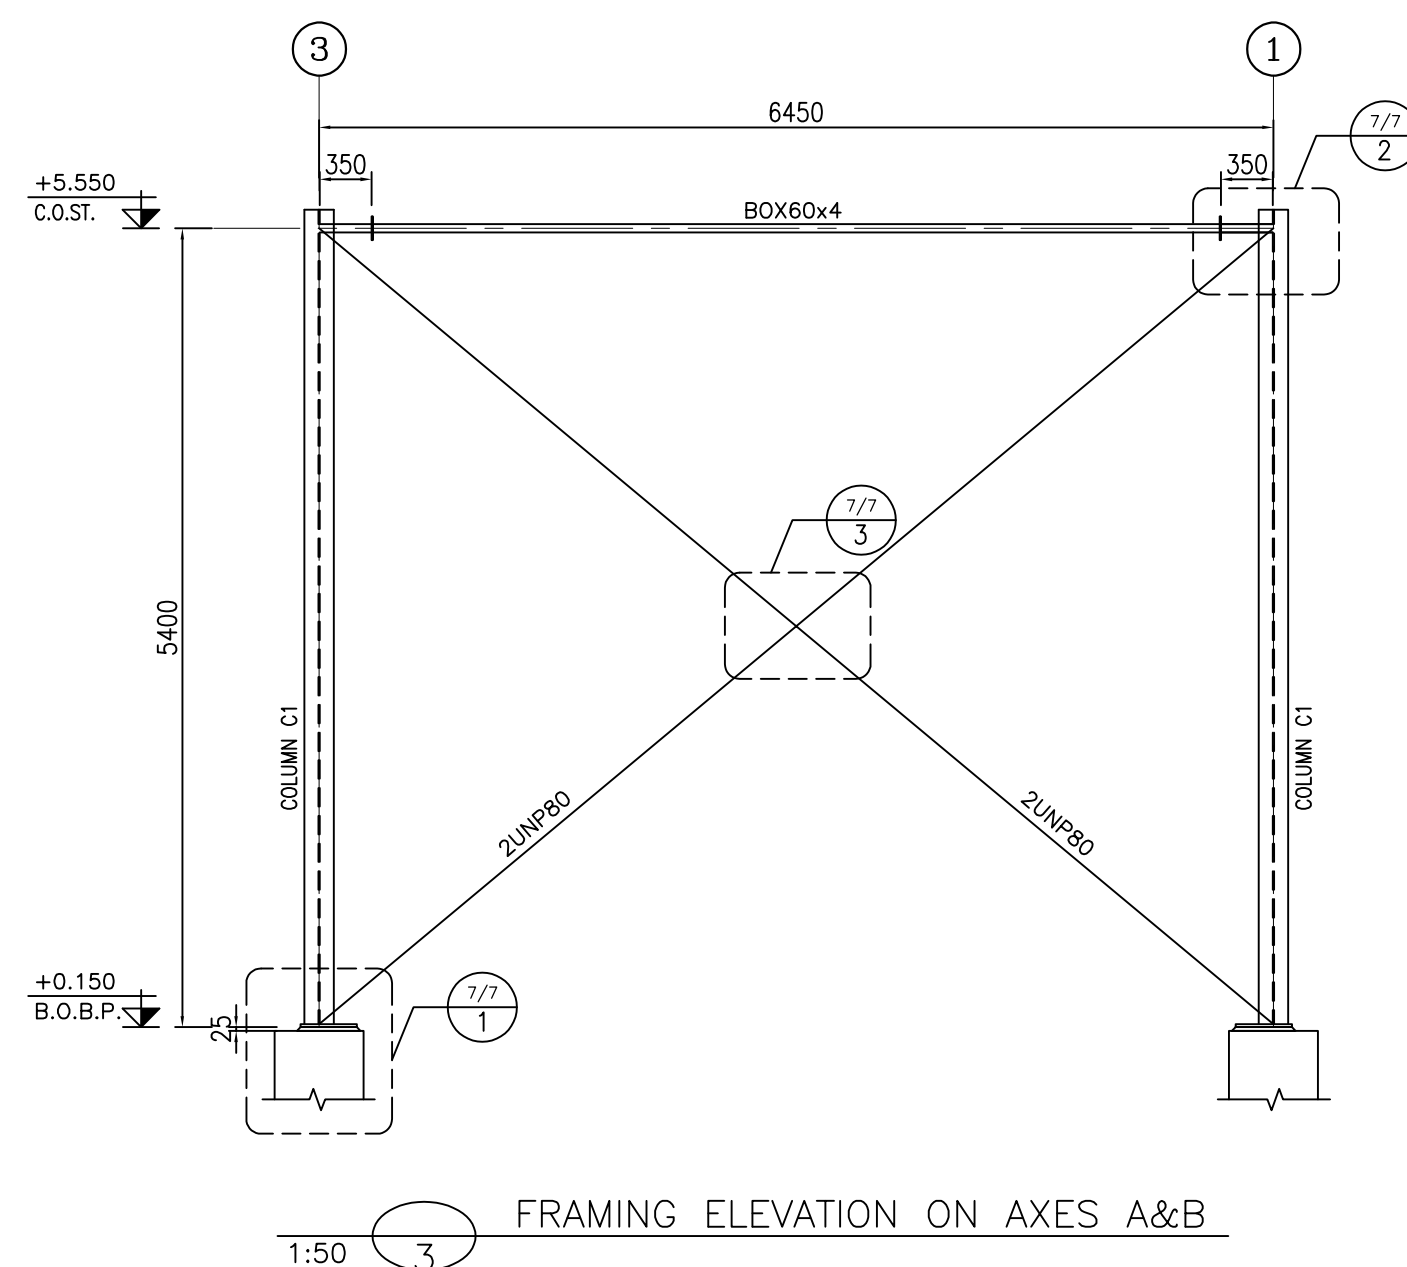
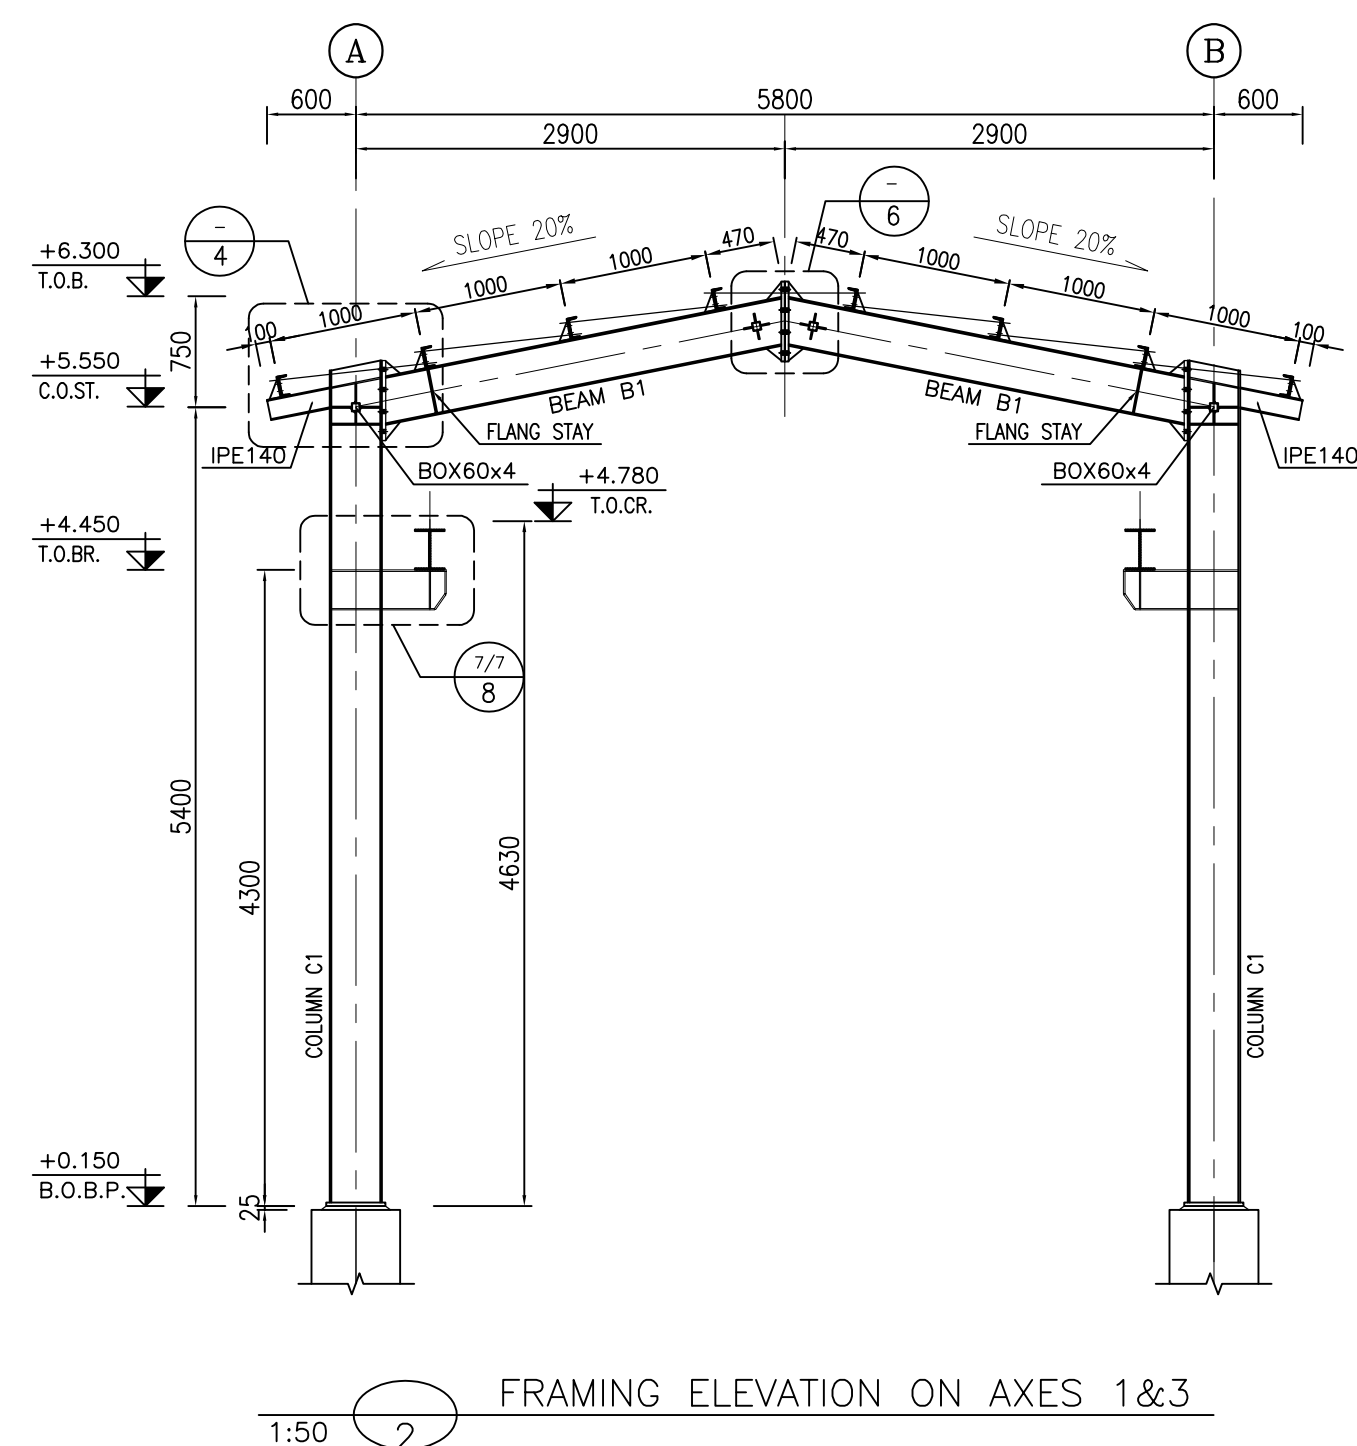
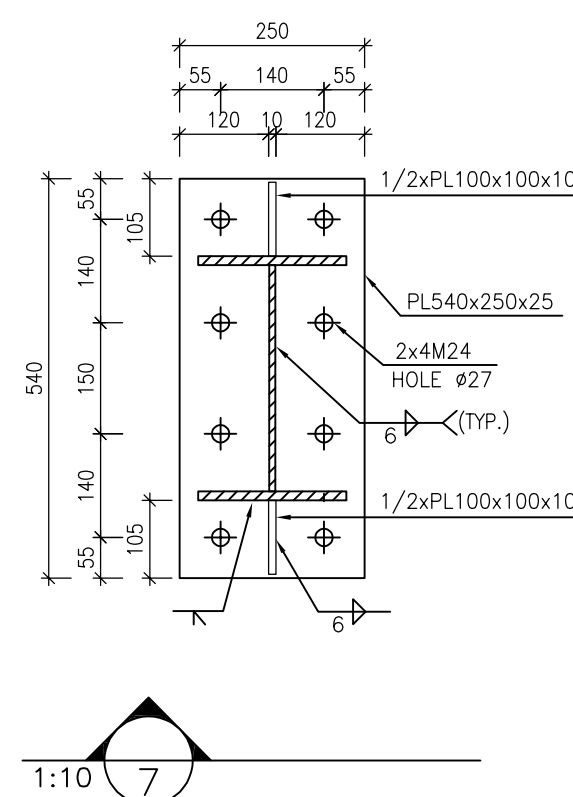
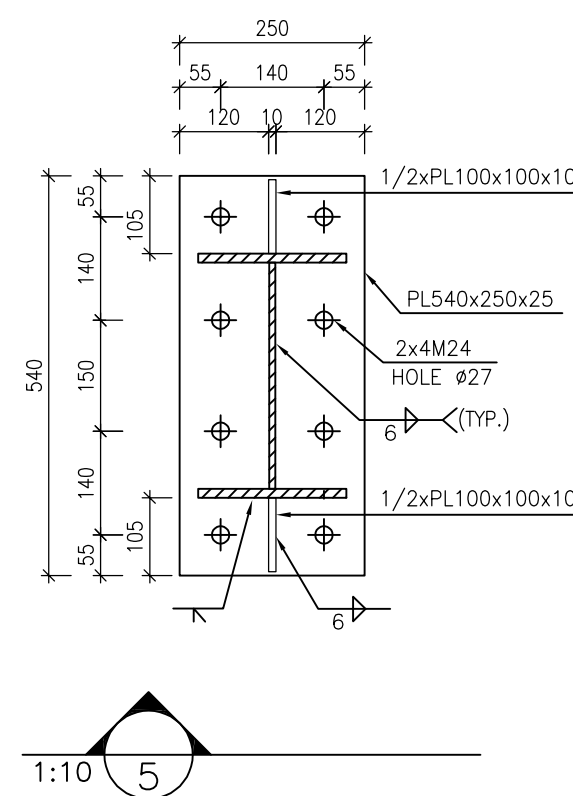
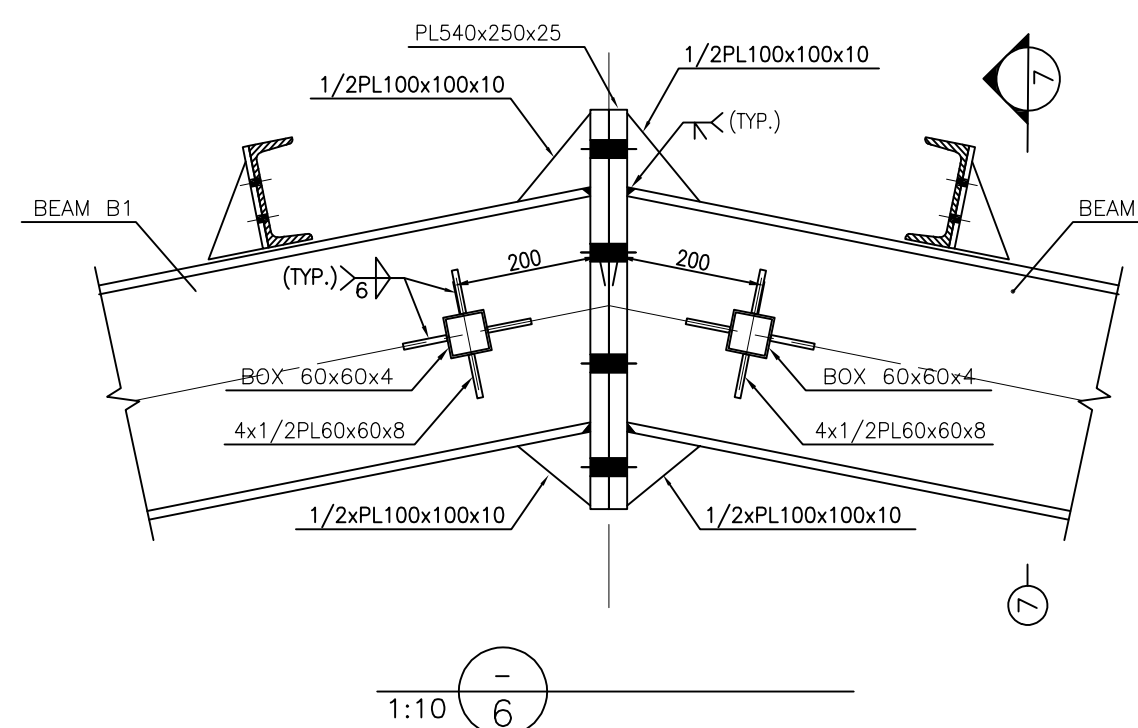
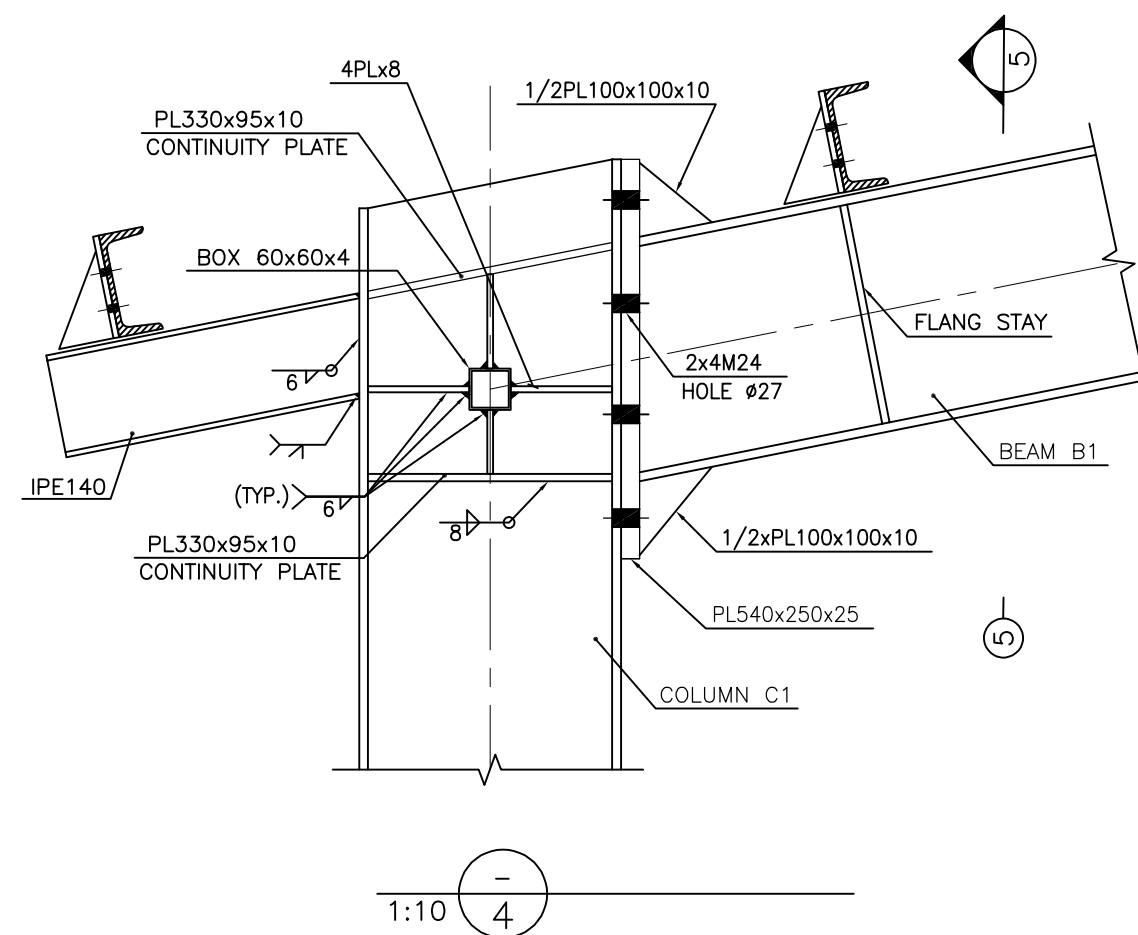
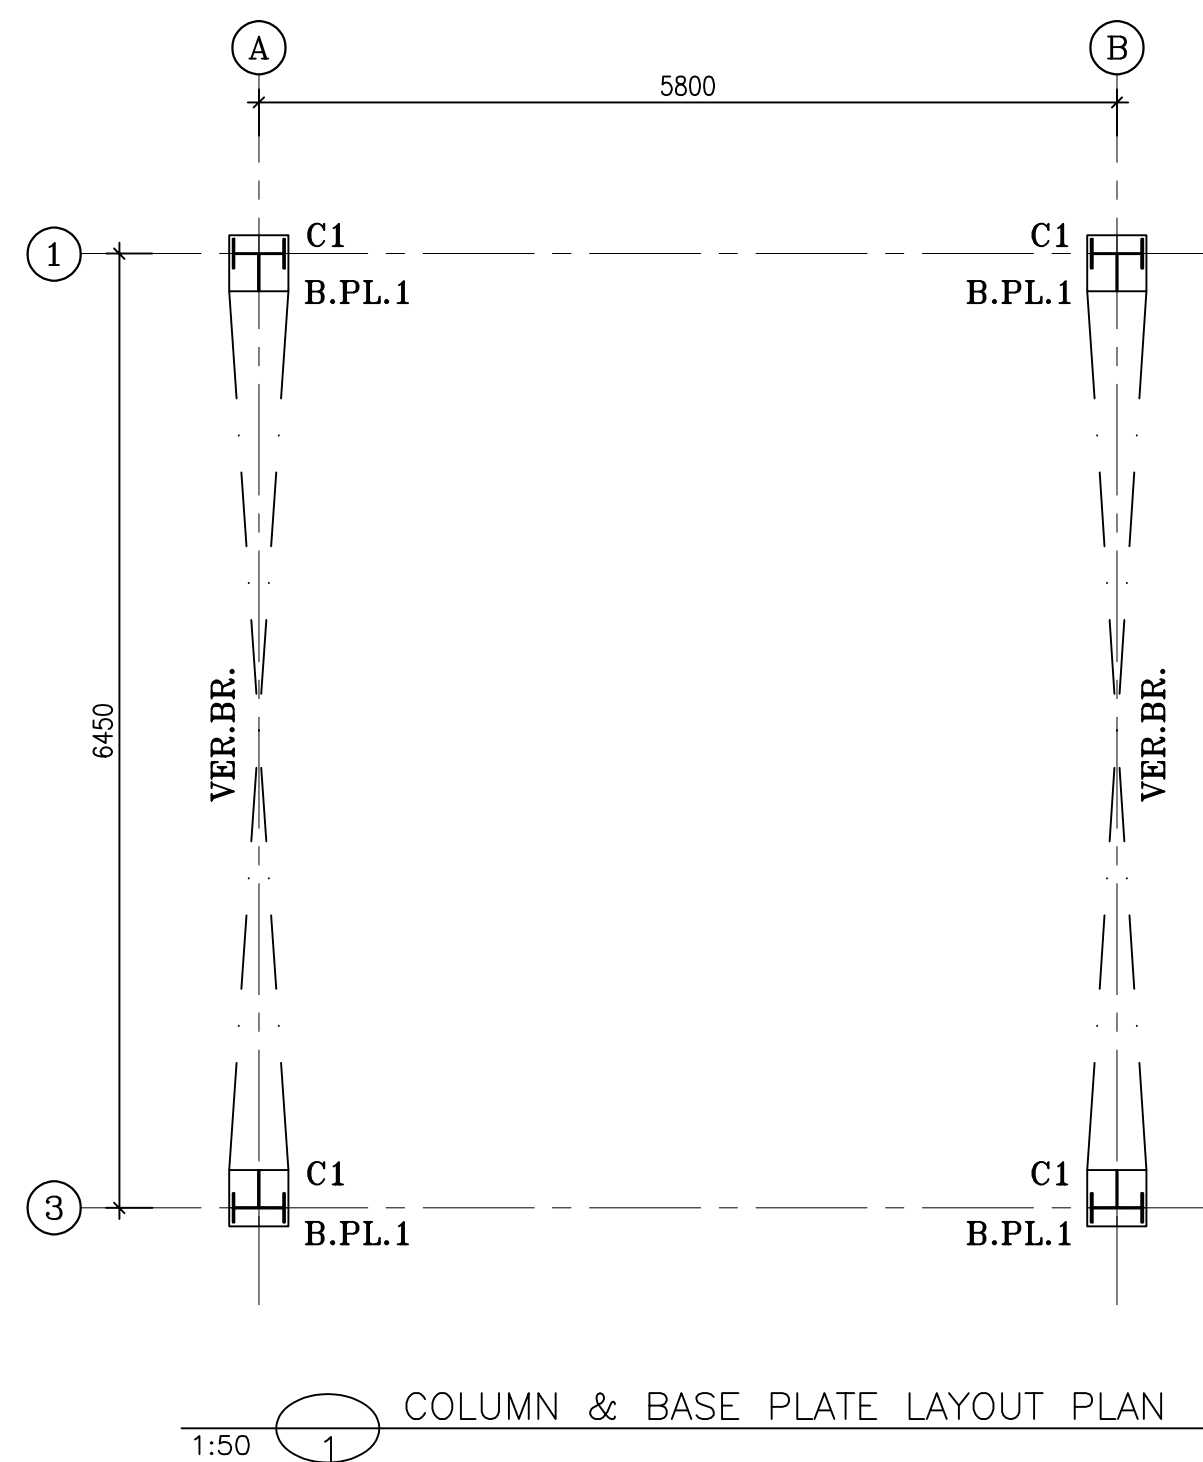


NOTES

- 1) ALL ELEVATIONS AND COORDINATES ARE IN "m" and DIMENSIONS ARE IN "mm" UNLESS OTHERWISE NOTED.
- 2) ALL DIMENSIONS AND ELEVATIONS SHALL BE CHECKED BY THE CONTRACTOR PRIOR TO CONSTRUCTION.
- 3) STRUCTURAL STEEL SHAPE & PLATES SHALL CONFORM TO S235JR WITH MINIMUM YIELD STRESS OF $F_y=2400 \text{ kg/cm}^2$.
- 4) ALL BOLTS ARE HIGH STRENGTH BOLTS GRADE 8.8 WITH MINIMUM TENSILE STRENGTH OF $F_u=880 \text{ MPa}$.
- 5) ANCHOR BOLTS SHALL BE ASTM A307 GRADE C.
- 6) ALL WELDING SHALL BE IN ACCORDANCE WITH THE LATEST EDITION OF STRUCTURAL WELDING CODE, AWS D11/D11.M.
- 7) TYPE OF WELDING ELECTRODE SHALL BE E70 AND IN ACCORDANCE WITH SPECIFICATION FOR STRUCTURAL STEEL FABRICATION AND ERECTION.
- 8) FLANGES SHOULD BE CONTINUOUSLY WELDED TO THE WEB.
- 9) WELDING SPLICE SHALL BE PROVIDED AT SHOP AND NOT PERMITTED AT FIELD.
- 10) COLUMN SPICE ELEVATION SHALL BE LOCATED 1.2m OR MORE AWAY FROM THE BEAM-TO-COLUMN CONNECTIONS.

[illegible]

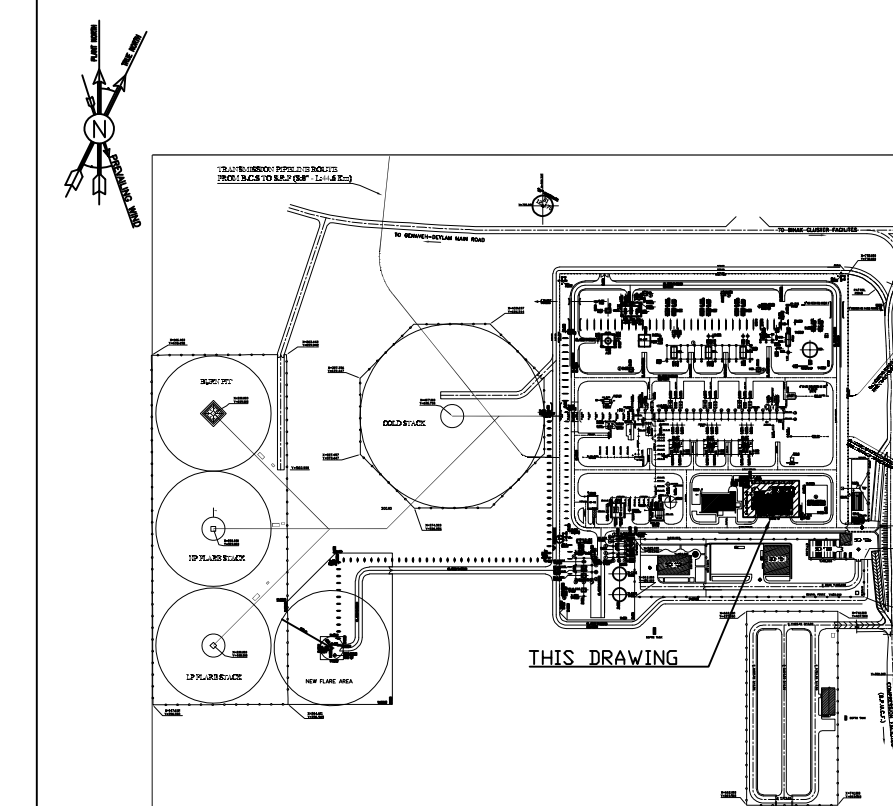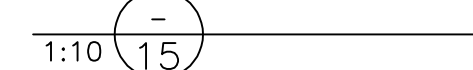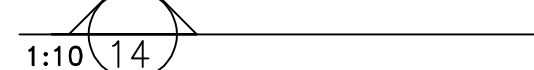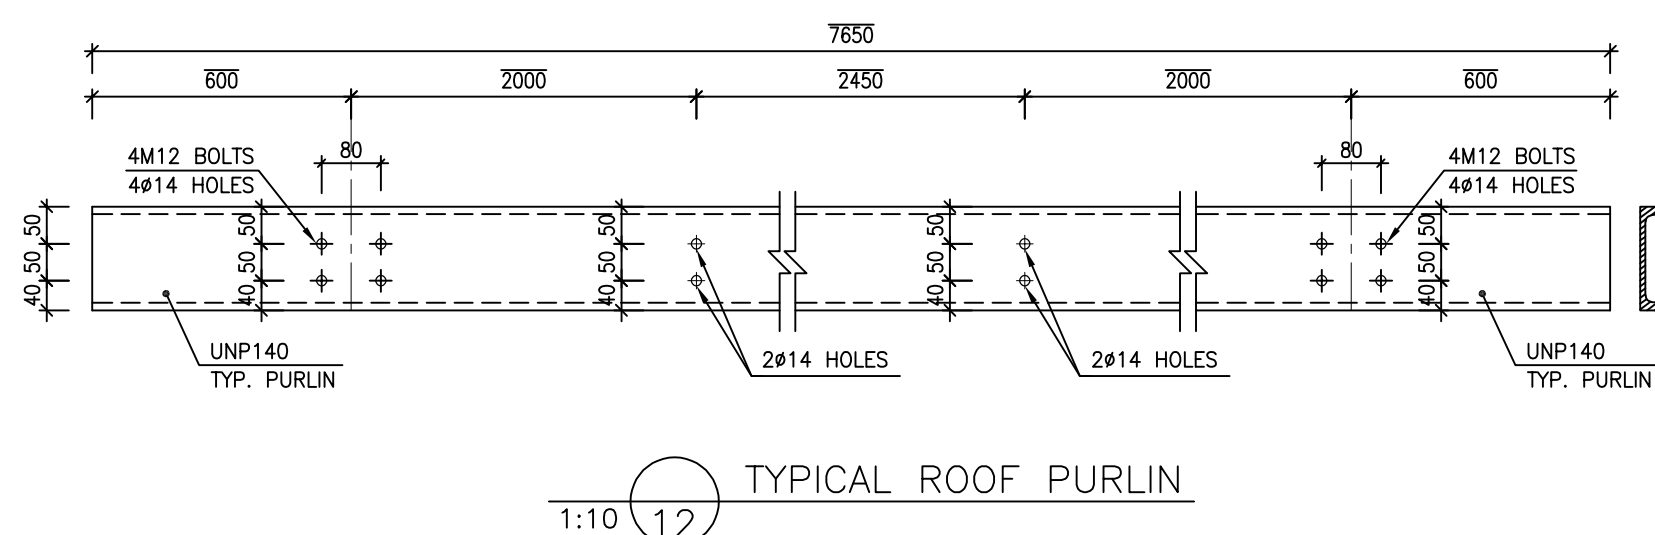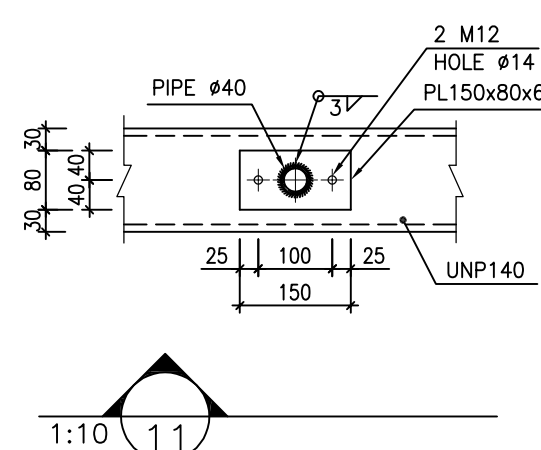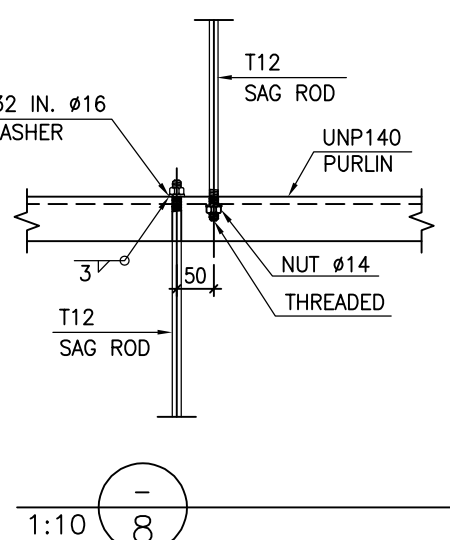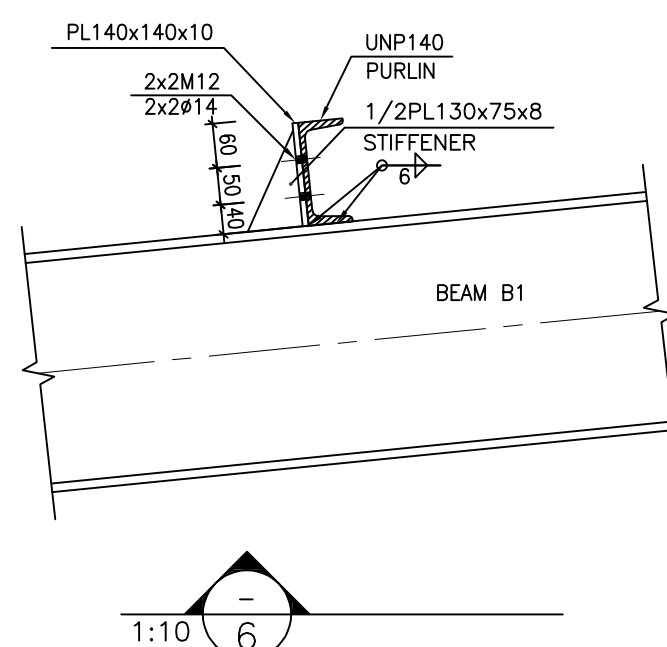[illegible]

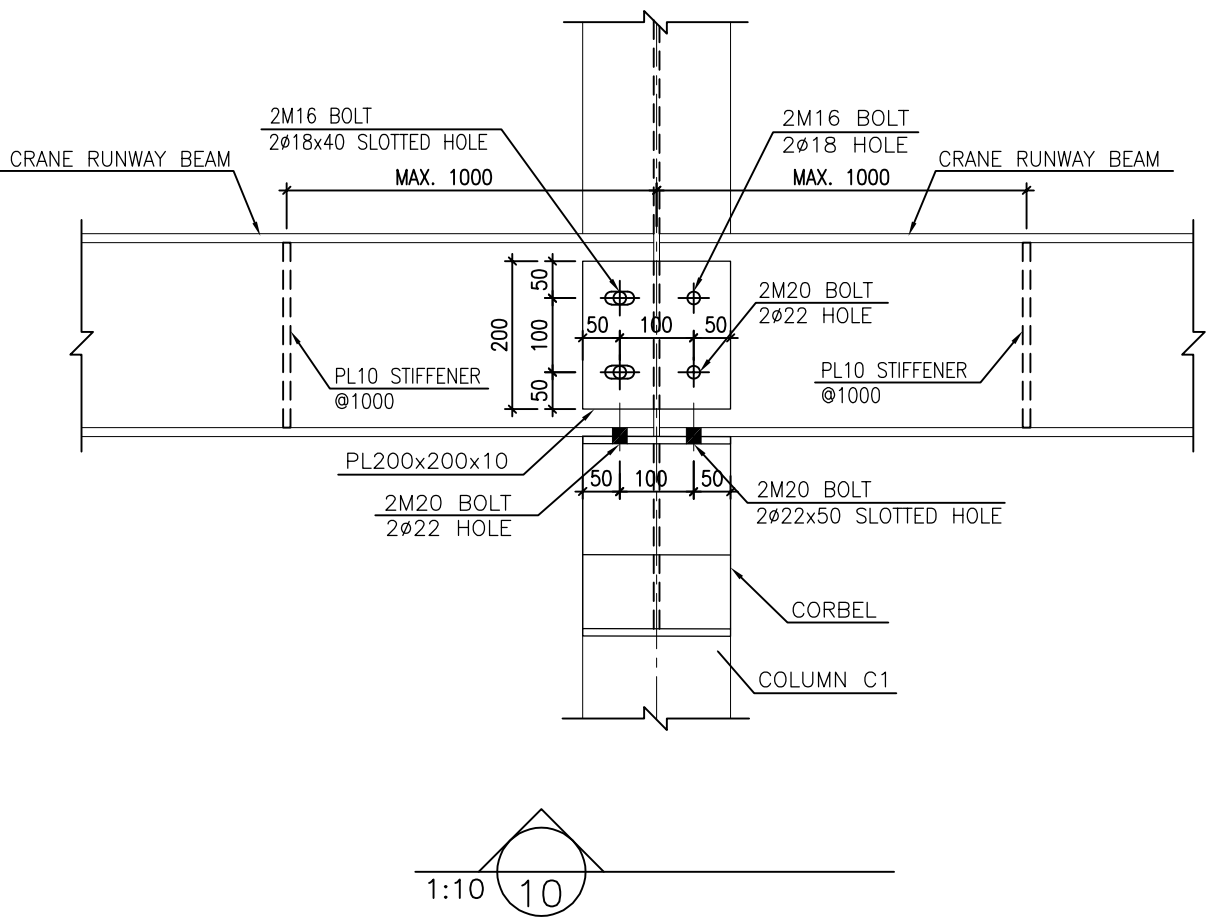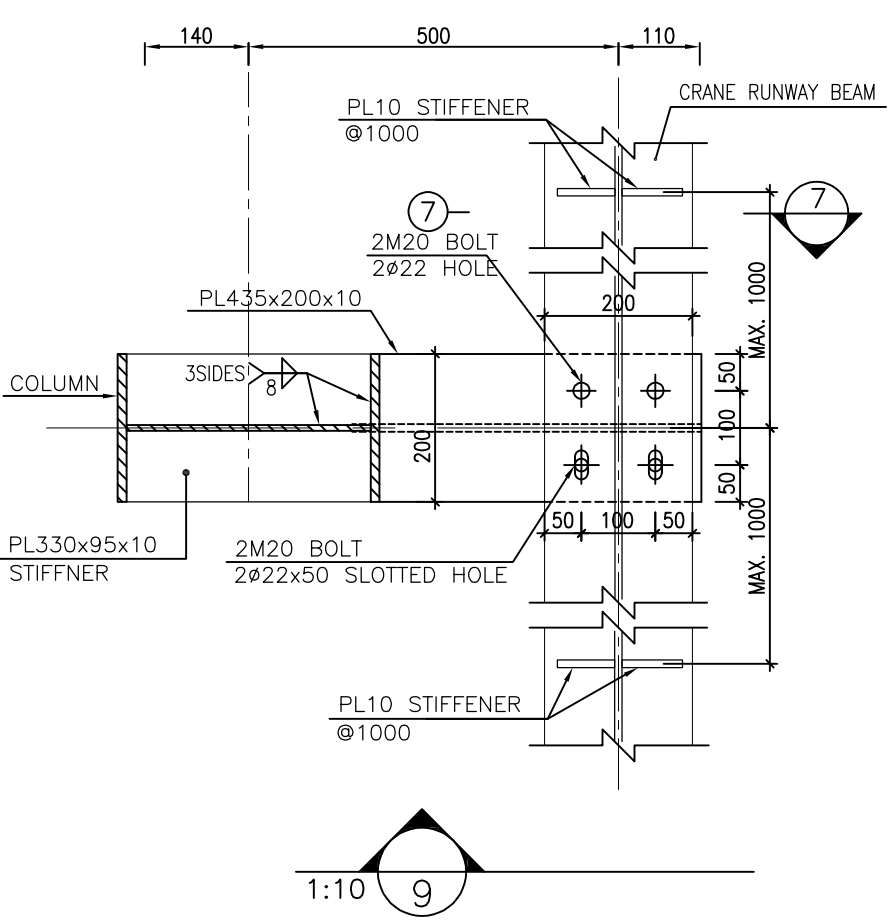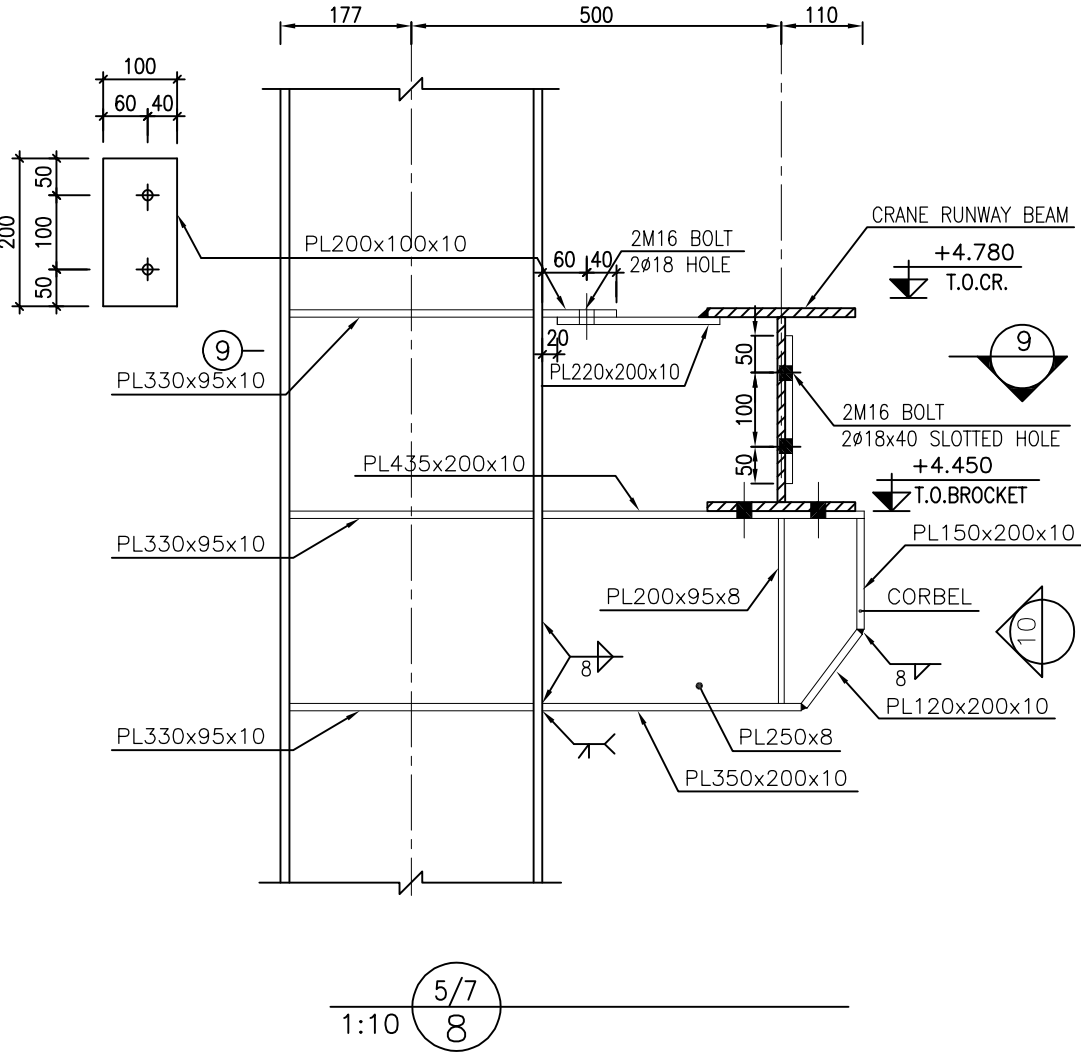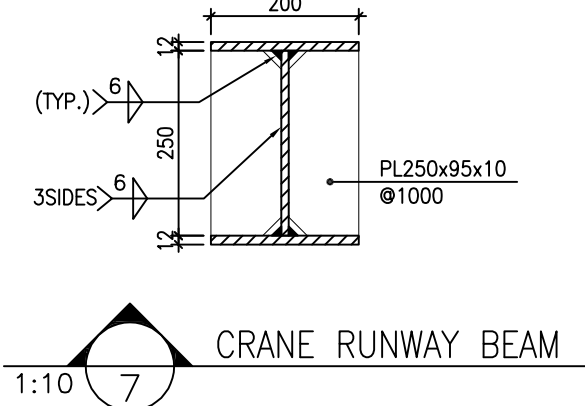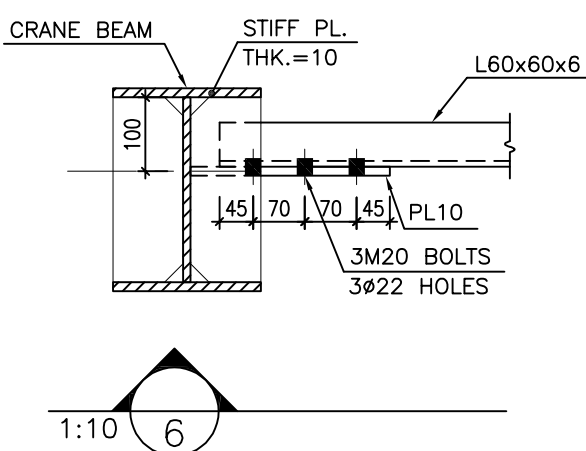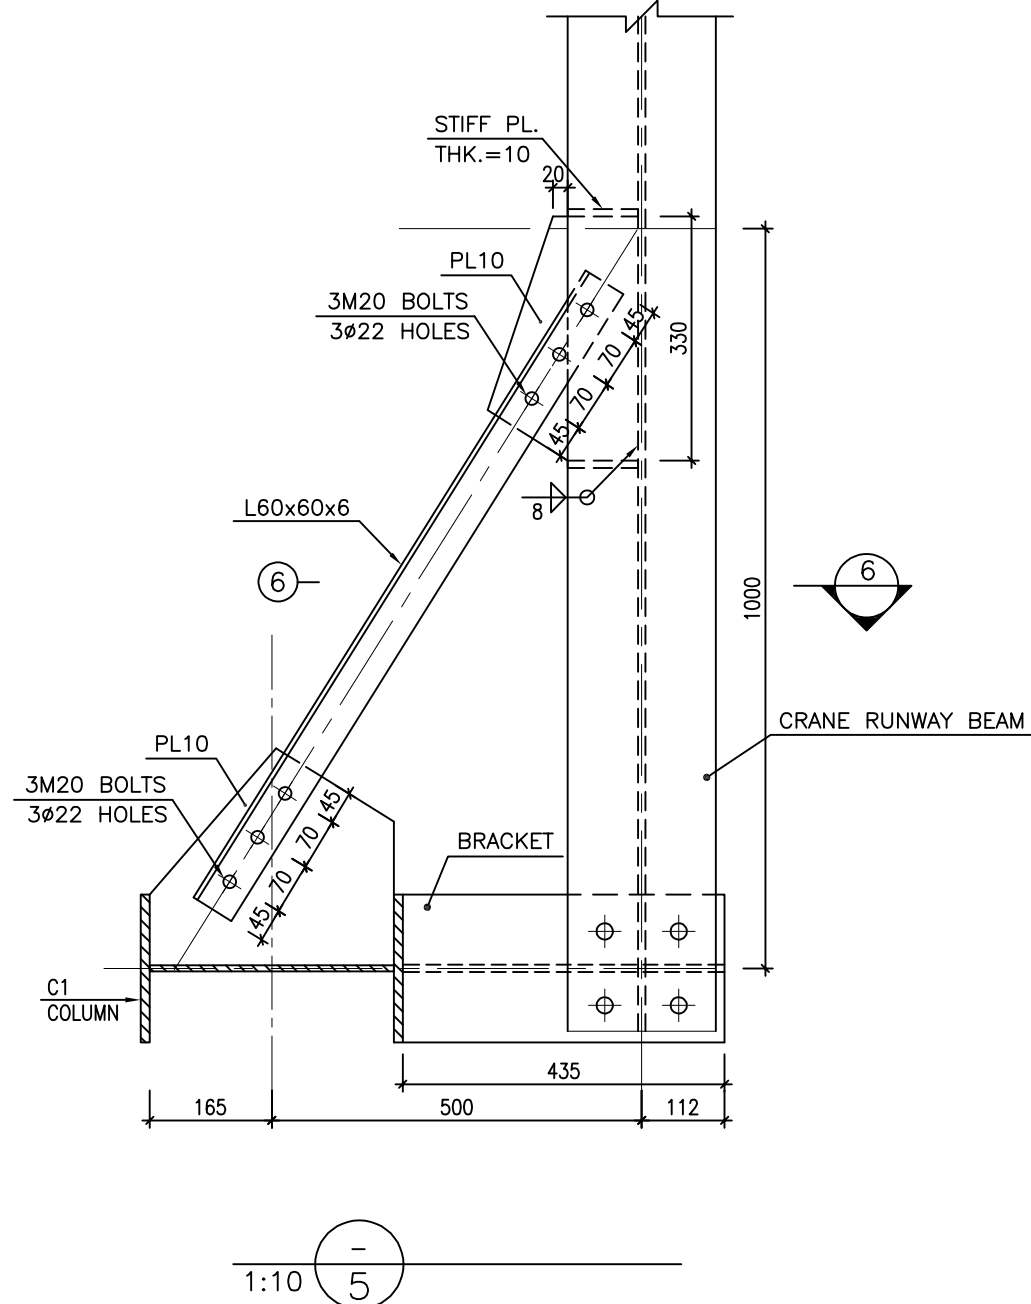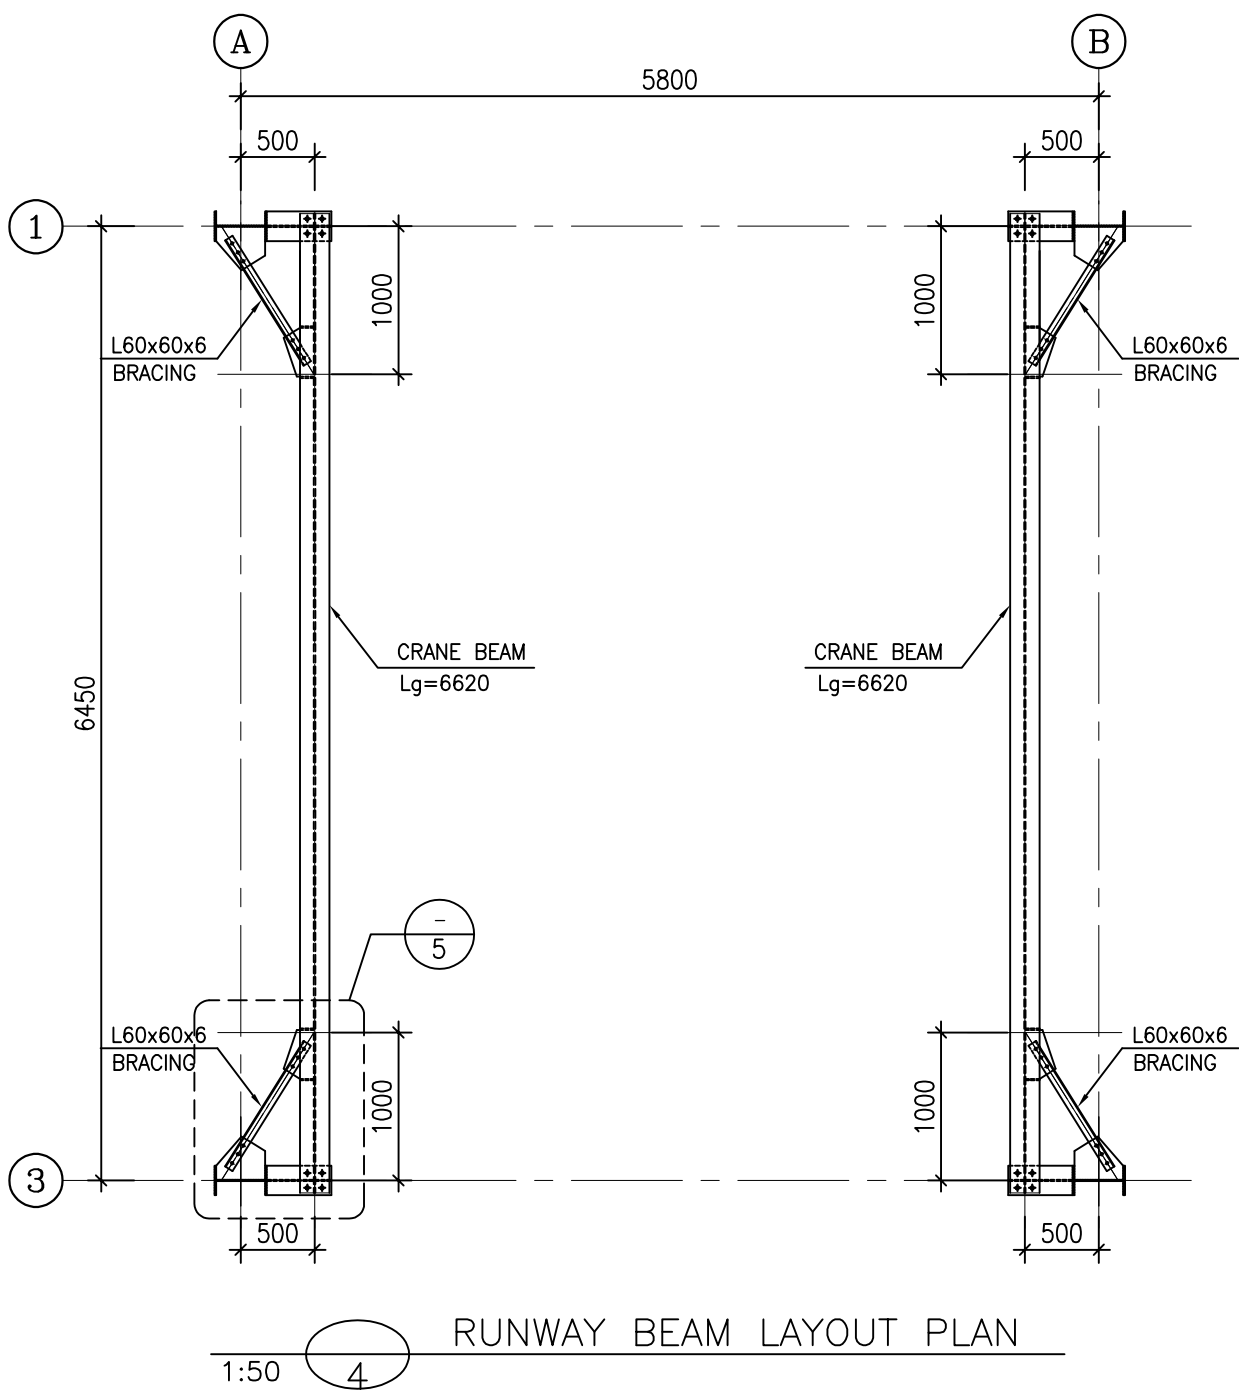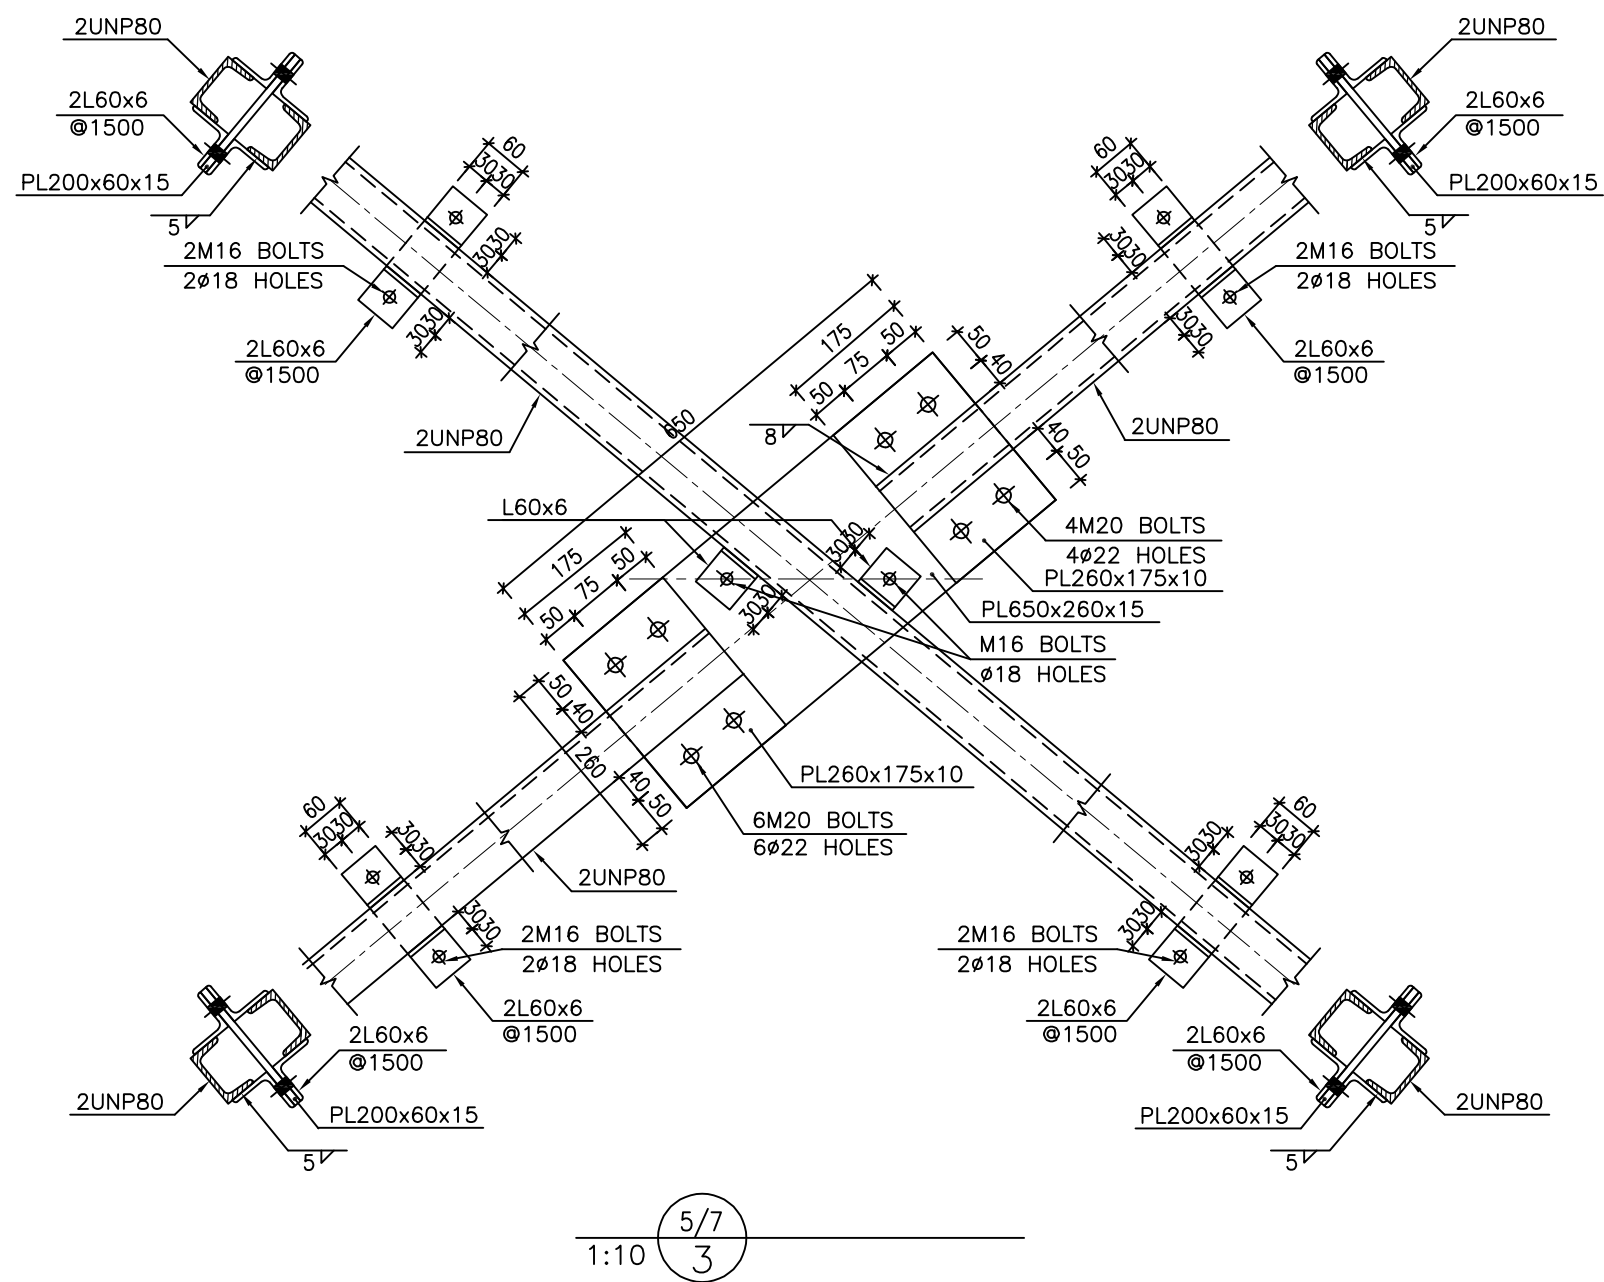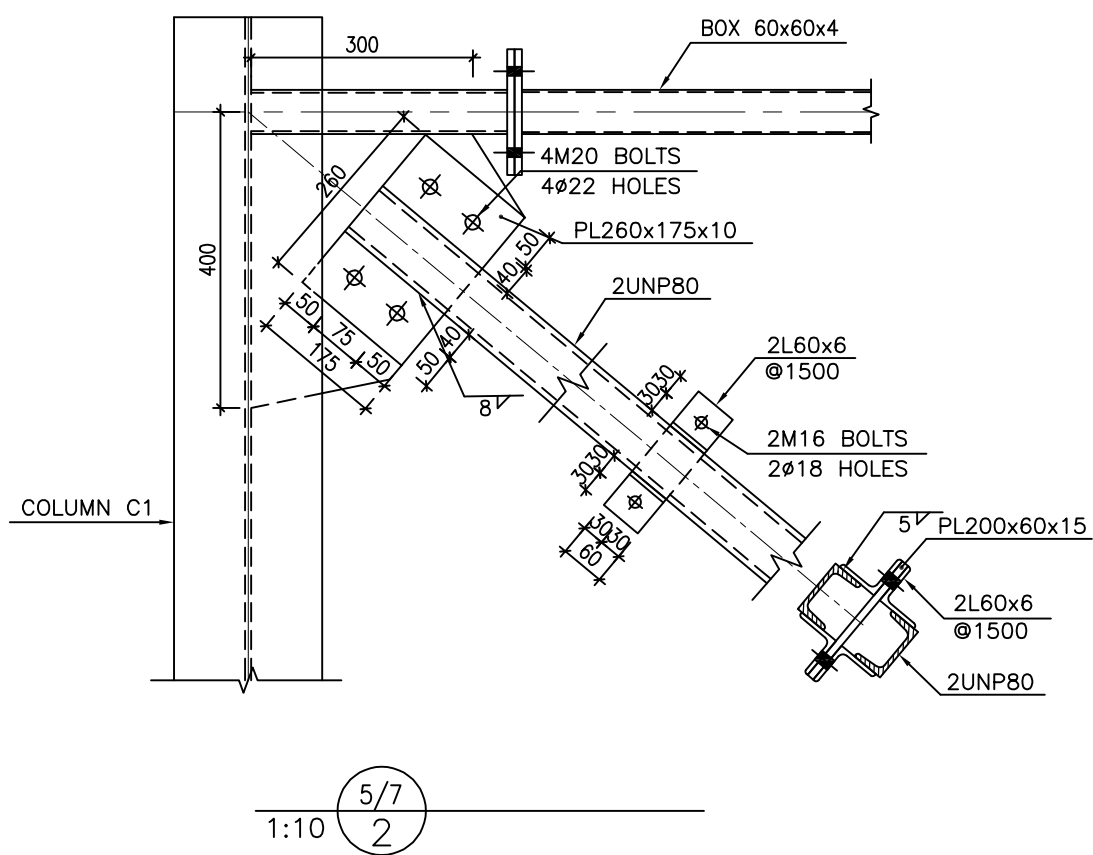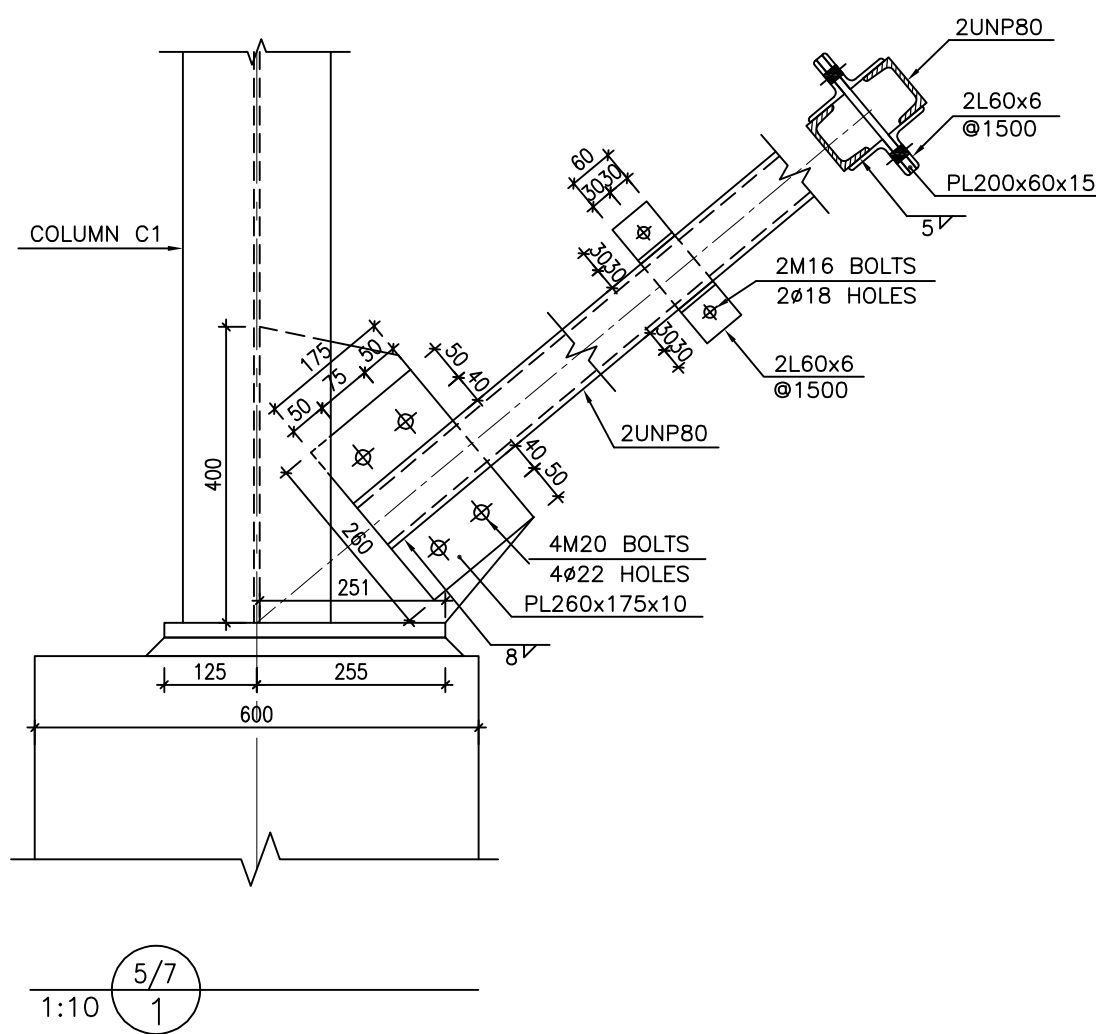


- NOTES
- 1) ALL ELEVATIONS AND COORDINATES ARE IN "m" AND DIMENSIONS ARE IN "mm" UNLESS OTHERWISE NOTED.
 - 2) ALL DIMENSIONS AND ELEVATIONS SHALL BE CHECKED BY THE CONTRACTOR PRIOR TO CONSTRUCTION.
 - 3) STRUCTURAL STEEL SHAPE & PLATES SHALL CONFORM TO S235JR WITH MINIMUM YIELD STRESS OF $F_y=2400 \text{ kg/cm}^2$.
 - 4) ALL BOLTS ARE HIGH STRENGTH BOLTS GRADE 8.8 WITH MINIMUM TENSILE STRENGTH OF $F_u=800 \text{ MPa}$.
 - 5) ANCHOR BOLTS SHALL BE ASTM A307 GRADE C.
 - 6) ALL WELDING SHALL BE IN ACCORDANCE WITH THE LATEST EDITION OF STRUCTURAL WELDING CODE, AWS D1.1/D1.1M.
 - 7) TYPE OF WELDING ELECTRODE SHALL BE E70 AND IN ACCORDANCE WITH SPECIFICATION FOR STRUCTURAL STEEL FABRICATION AND ERECTION.
 - 8) FLANGES SHOULD BE CONTINUOUSLY WELDED TO THE WEB.
 - 9) WELDING SPICE SHALL BE PROVIDED AT SHOP AND NOT PERMITTED AT FIELD.
 - 10) COLUMN SPICE ELEVATION SHALL BE LOCATED 1.2m OR MORE AWAY FROM THE BEAM-TO-COLUMN CONNECTIONS.

$\pm 0.00 = +11.10(\text{F.G.L})\text{MSL}$

LEGEND	
F.G.L. : FINISH GROUND LEVEL	REINFORCED CONCRETE
T.O.B. : TOP OF BEAM	LEAN CONCRETE
T.O.F. : TOP OF FOUNDATION	GROUND
B.O.B.PL. : BOTTOM OF BASE PLATE	
C.O.ST. : CENTER OF STRUT	
T.O.CR. : TOP OF CRANE	
T.O.BR. : TOP OF BROCKET	
C.O.ST. : CENTER OF STRUT	
N.T.S. : NOT TO SCALED	

REFERENCE DRAWING	DRG. No.
CALCULATION REPORT FOR EXTENSION ELECT. BUILDING	BK-GCS-PEDCO-120-ST-CN-0005
FOUNDATION DRAWING FOR EXTENSION OF EXISTING	BK-GCS-PEDCO-120-ST-DW-0063
ARCHITECTURAL DETAIL DRAWING FOR EXTENSION OF EXISTING	BK-GCS-PEDCO-120-AR-DW-0002
STANDARD DRAWING FOR ANCHOR BOLTS	BK-GNRL-PEDCO-000-ST-DW-0002
GENERAL NOTES-STEEL STRUCTURES	BK-GNRL-PEDCO-000-ST-DW-0011
GENERAL NOTES-REINFORCED CONCRETE STRUCTURES	BK-GNRL-PEDCO-000-ST-DW-0012
SPECIFICATION FOR ERECTION OF STEEL STRUCTURES	BK-GNRL-PEDCO-000-ST-SP-0005
SPECIFICATION FOR FABRICATION OF STEEL STRUCTURES	BK-GNRL-PEDCO-000-ST-SP-0003
SPECIFICATION FOR STEEL STRUCTURAL WORK	BK-GNRL-PEDCO-000-ST-SP-0008
UNIT PLOT PLAN DRAWING	BK-GCS-PEDCO-120-PL-PY-0001
GEOTECHNICAL INVESTIGATION REPORT FOR COMPRESSOR STATION	BK-GCS-PEDCO-120-GT-RT-0001
SPECIFICATION FOR GROUTING	BK-GNRL-PEDCO-000-ST-SP-0004
SPECIFICATION FOR PAINTING	BK-GNRL-PEDCO-000-PI-SP-0006

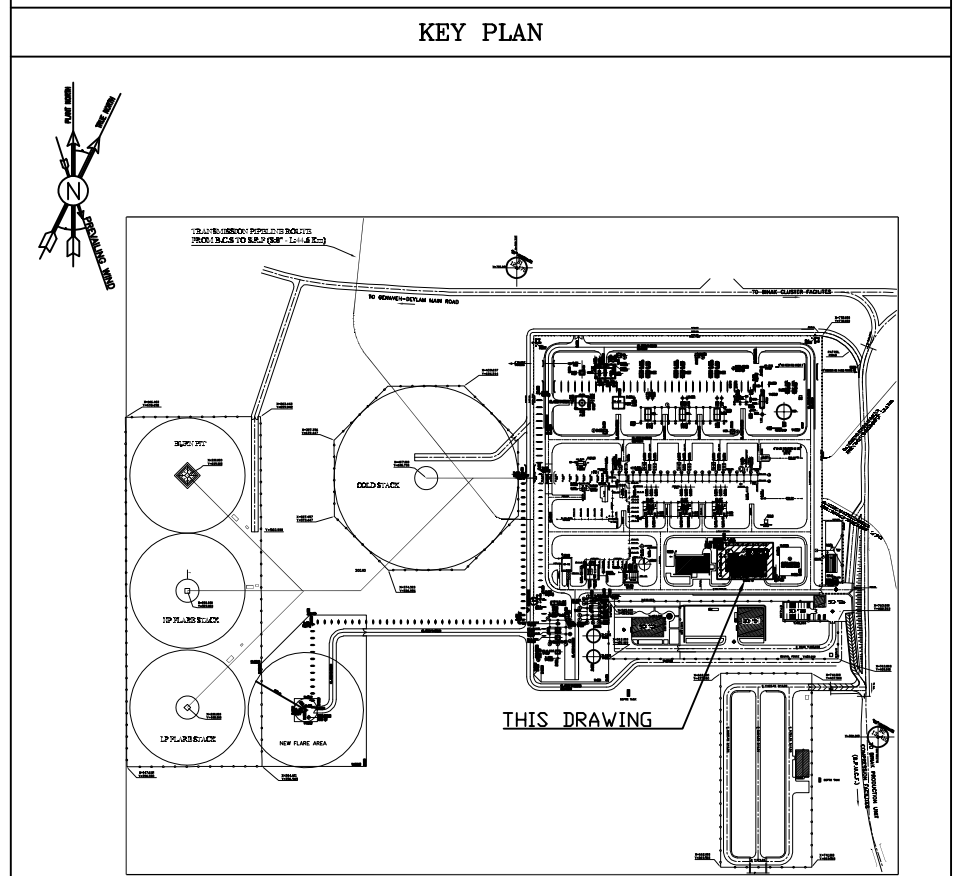

D01	APR.2024	IPC	R.BERLOURE	M.FAKHARIAN	S.PARAMARZPOUR	** **
D00	AUG.2022	IPC	R.BERLOURE	M.FAKHARIAN	M.MEHRSHAD	** **
REV.	DATE	P.O.I.S	PREP.	CHK.	APP.	AUT.
PROJECT NAME:			BINAK OILFIELD DEVELOPMENT/SURFACE FACILITIES GAS COMPRESSOR STATION			
PROJECT NO.:			971020			
EPC CONTRACTOR:			EPD/EPC CONTRACTOR (GC):			
 HIRGAN ENERGY – DESIGN & INSPECTION COMPANIES					 PEDCO	
			PETROIRAN DEVELOPMENT COMPANY			
DRAWING TITLE:			STRUCTURAL DRAWING FOR EXTENTION OF EXISTING ELECT. BUILDING			
SCALE	SIZE	DRAWING NO.			SHEET NO.	REV.
AS SHOWN	A1	BK-GCS-PEDCO-120-ST-DW-0064			7 OF 7	D01

REV.	DESCRIPTION	BY	DATE	BY	DATE
1	DESCRIPTION	BY	DATE	BY	DATE
2	DESCRIPTION	BY	DATE	BY	DATE
