

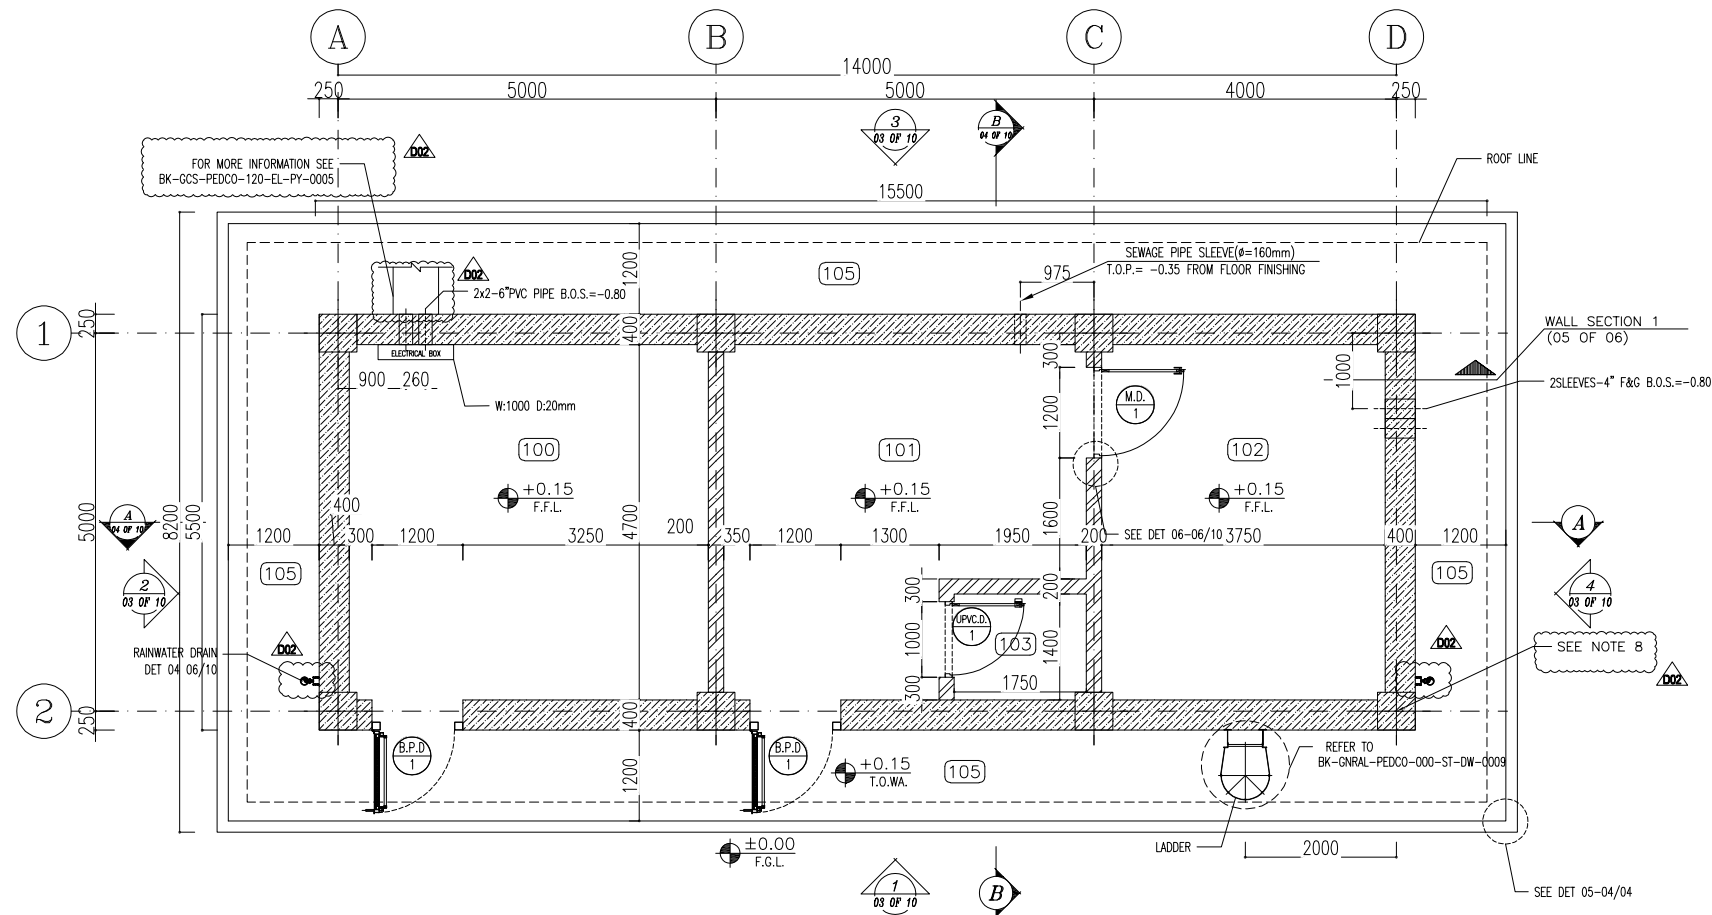


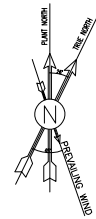

SC:1:50 1 DIMENSION PLAN

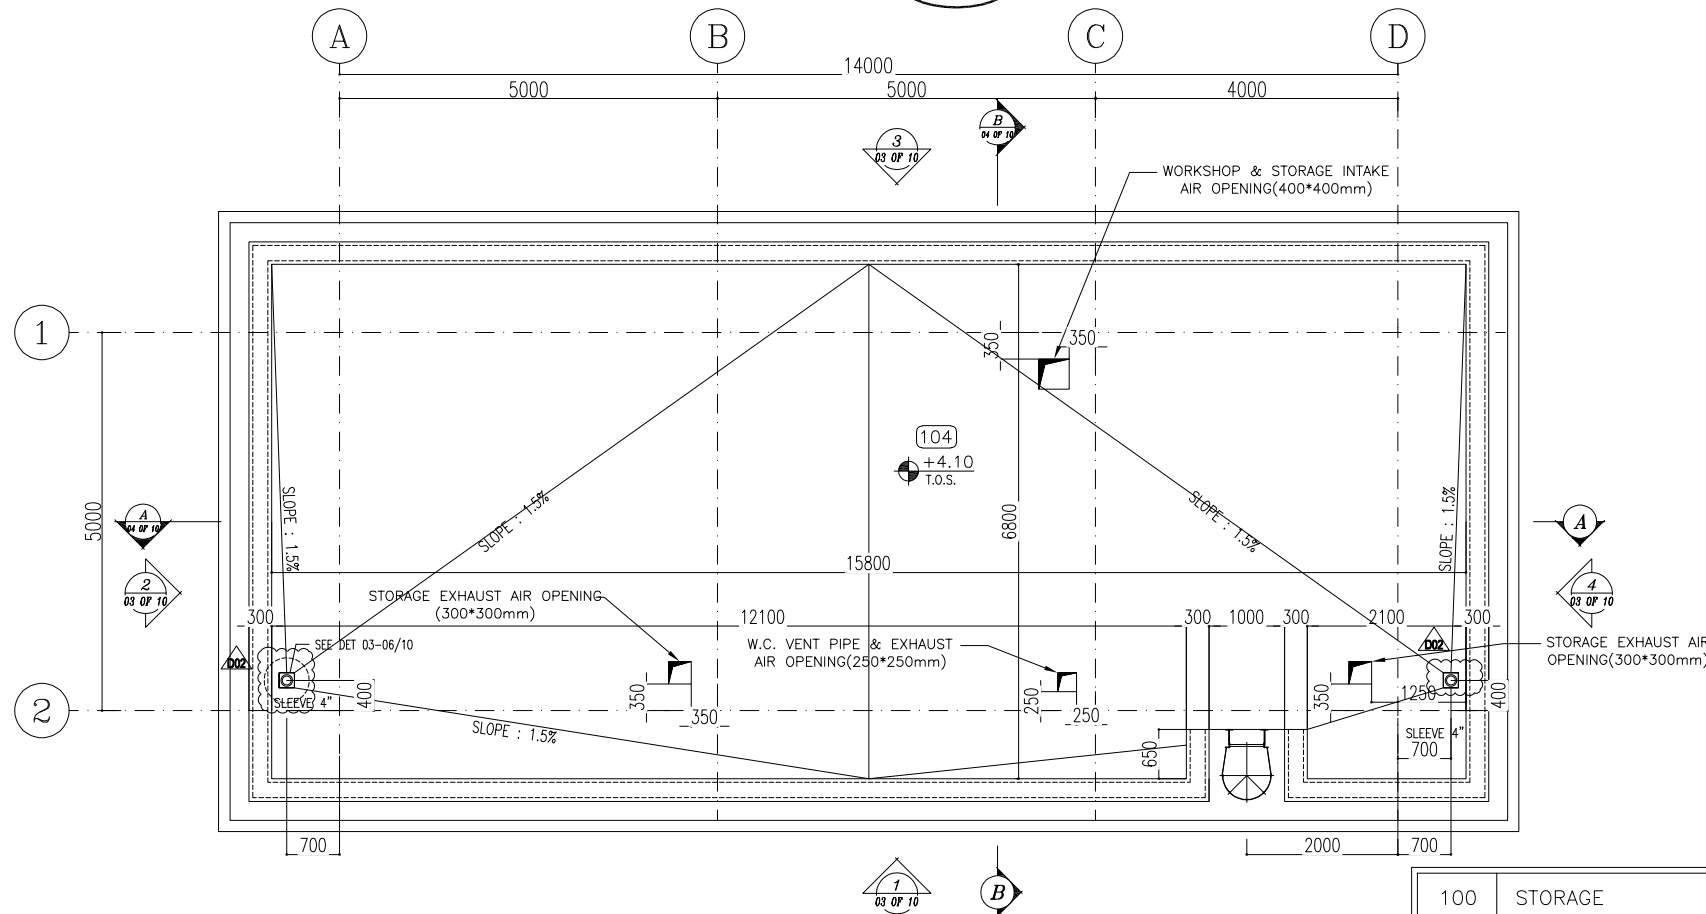


SC:1:50 3 ROOF PLAN

100	STORAGE
101	INSTRUMENT WORKSHOP
102	INSTRUMENT STORAGE
103	TOILET
104	ROOF
105	WALKWAY


NOTES				
1.	ALL DIMENSIONS ARE IN MILLIMETER & ALL ELEVATIONS ARE IN METER.			
2.	ALL DIMENSIONS AND ELEVATIONS SHALL BE CHECKED BY THE CONTRACTOR PRIOR TO CONSTRUCTION.			
3.	CONTRACTOR SHALL COMPARE ALL ARCHITECTURAL, MECHANICAL, ELECTRICAL, PIPING AND STRUCTURAL DRAWINGS AND IN CASE OF ANY CONFLICTS OR DISCREPANCY, INFORM THE ENGINEER.			
4.	ALL MATERIALS ARE SELECTED FROM THE HIGHEST QUALITY AND MUST BE APPROVED BY THE CLIENT.			
5.	ALL OPENINGS FOR PIPING/CABLING AND HVAC OPENINGS SHALL BE CONSIDERED AS PER RELATED DRAWINGS BEFORE CONSTRUCTION.			
6.	ARCHITECTURAL DETAIL DESIGN WILL BE REVISED BASED ON APPROVED STRUCTURAL DRAWINGS.			
7.	DRISH GRADING LEVEL (G.G.L.) = +11.00 (M.S.L.) = +0.00 (LOCAL).			
8.	TO SEE THE COORDINATE OF THE BUILDING, PLEASE REFER TO THE STRUCTURAL DOCUMENTS.			

LEGEND	
REINFORCED CONCRETE	
BRICK WORK	
CERAMIC TILE	
TERRAZZO TILES - 30x30cm	
GYPSUM BOARD 60x60 REMOVABLE SUSPENDED CEILING	
PVC SUSPENDED CEILING	
BRICK FACED	
F.F.L.	FINISHED FLOOR
T.O.WA	TOP OF WALKWAY
T.O.P.	TOP OF PARAPET
T.O.FOU.	TOP OF FOUNDATION
M.D.	METAL DOOR
T.O.R.	TOP OF ROOF
T.O.D.	TOP OF DOOR
B.O.Co.	BOTTOM OF CAGE
T.O.Co.	TOP OF CAGE
M.D.	METAL DOOR
F.G.L.	FINISH GRADING LEVEL
B.O.S.	BOTTOM OF SLEEVE
B.O.O.	BOTTOM OF OPENING
B.O.T.	BOTTOM OF TRENCH
T.O.S.	TOP OF SLAB
B.P.D.	BLAST PROOF DOOR

REFERENCE DRAWING	DRG. No.
STANDARD DRAWING FOR ARCHITECTURAL DETAILS	BK-GNRL-PEDCO-000-AR-DW-0001
SITE SEWAGE SYSTEM LAYOUT & DETAILS	BK-GCS-PEDCO-120-CV-PY-0001
AREA ELECTRICAL CABLE ROUTE & SECTION LAYOUT	BK-GCS-PEDCO-120-EL-PY-0005
ROAD, PAVING AND PLANT FINISH GRADING LAYOUT & SECTIONS	BK-GCS-PEDCO-120-CV-PY-0005
STANDARD DETAILS FOR LADDER & SAFETY CAGE	BK-GNRL-PEDCO-000-ST-DW-0009
ELECTRICAL EQUIPMENT ARRANGEMENT LAYOUT FOR BUILDING	BK-GCS-PEDCO-120-ST-EL-PY-0008
UNIT PLOT PLAN DRAWING	BK-GCS-PEDCO-120-PI-PY-0001
FOUNDATION DRAWING FOR GCS WAREHOUSE	BK-GCS-PEDCO-120-ST-DW-0083
STRUCTURAL DRAWING FOR GCS WAREHOUSE	BK-GCS-PEDCO-120-ST-DW-0084
CABLE TRENCH AND DUCT BANK LAYOUT	BK-GCS-PEDCO-120-CV-PY-0008
STANDARD DRAWING FOR PAVINGS	BK-GNRL-PEDCO-000-CV-PY-0035
PLUMBING & SEWAGE PIPING LAYOUT FOR GCS WAREHOUSE	BK-GCS-PEDCO-120-HV-PY-0017

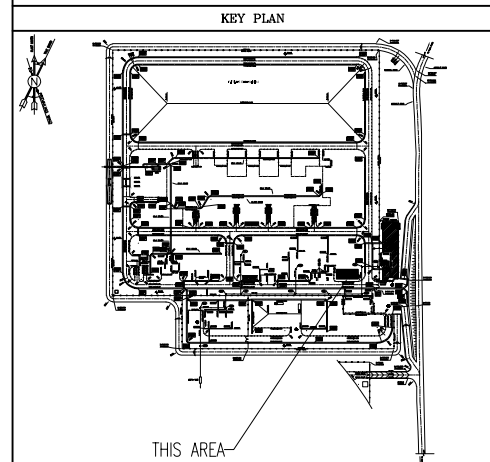



REV.	DATE	P.O.I.S	PREP.	CHK.	APP.	AUT.	DESCRIPTION	BY	DATE	CHECKED	REV. APPR.
D02	APR. 2024	APC	R.BERLOUB	M.PAKHARIAN	S.PARAMARZPOUR	***					
D01	MAR. 2024	IPA	R.BERLOUB	M.PAKHARIAN	S.PARAMARZPOUR	***					
D00	NOV. 2023	IPC	R.BERLOUB	M.PAKHARIAN	S.PARAMARZPOUR	***					
PROJECT NAME: BINAK OILFIELD DEVELOPMENT/SURFACE FACILITIES GAS COMPRESSOR STATION							اسم و کلیه نسخ این نقشه و حق اقتباس متعلق به شرکت ملی مناطق نفت خیز جنوب می باشد.				
PROJECT NO.: 971020							THE ORIGINAL AND ALL COPIES OF THIS DRAWING TOGETHER WITH THE COPYRIGHT THEREIN ARE THE SOLE PROPERTY OF N.I.S.O.C./ FIELDS				
EPC CONTRACTOR: HIRGAN ENERGY - DESIGN & INSPECTION COMPANIES							BINAK OILFIELD DEVELOPMENT SURFACE FACILITIES GAS COMPRESSOR STATION				
EPD/EPC CONTRACTOR (GC): PETROIRAN DEVELOPMENT COMPANY							DATE	SCALE	DRAWING BY	CHECKED BY	PROJECT ENG.
DRAWING TITLE: ARCHITECTURAL DETAIL DRAWING FOR GCS WAREHOUSE							NO CONSTRUCTION PERMITTED UNLESS DRAWING APPROVED				
PLANS							APPROVED FOR CONSTRUCTION BY: DATE:				
SCALE	SIZE	DRAWING NO.			SHEET NO.	REV.	BUDGET REF.	LOCATION	SIZE CLASS	SERIAL NO.	SHEET REVISION
AS SHOWN	A1	BK-GCS-PEDCO-120-AR-DW-0012			01 OF 10	D02	053-073-9184	F	4	B	709522 01 OF 10 D02

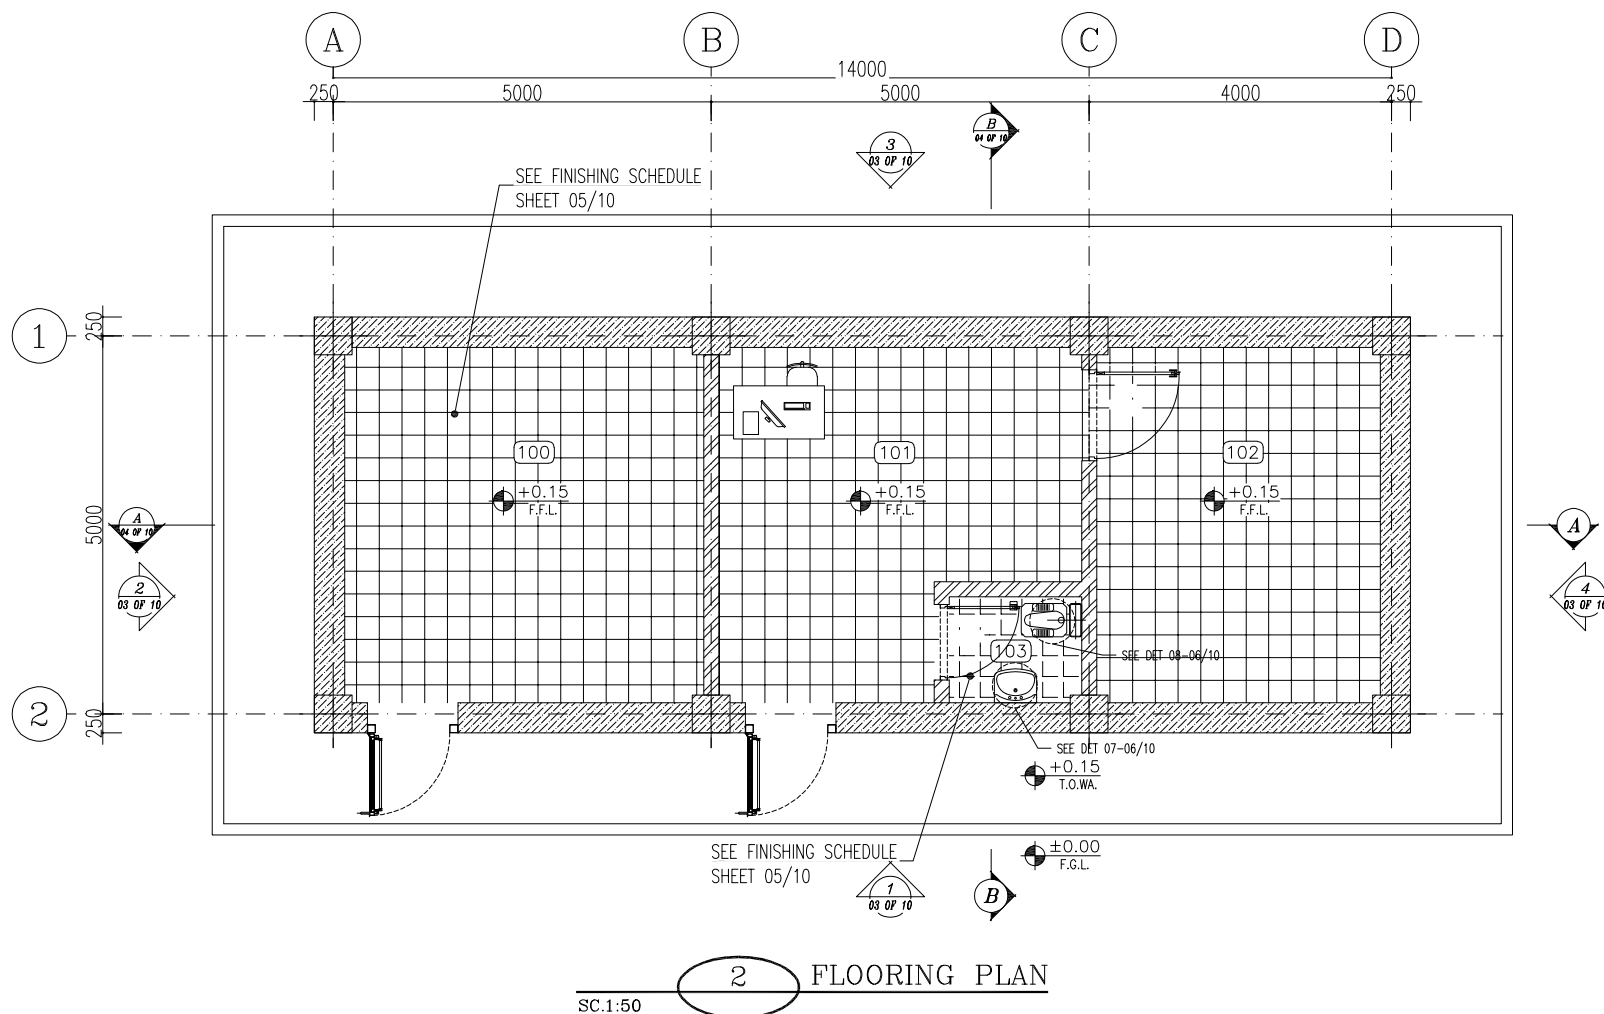
[illegible]

NOTES	
1. ALL DIMENSIONS ARE IN MILLIMETER & ALL ELEVATIONS ARE IN METER. 2. ALL DIMENSIONS AND ELEVATIONS SHALL BE CHECKED BY THE CONTRACTOR PRIOR TO CONSTRUCTION. 3. CONTRACTOR SHALL COMPARE ALL ARCHITECTURAL, MECHANICAL, ELECTRICAL, PIPING AND STRUCTURAL DRAWINGS AND IN CASE OF ANY CONFLICTS OR DISCREPANCY, INFORM THE ENGINEER. 4. ALL MATERIALS ARE SELECTED FROM THE HIGHEST QUALITY AND MUST BE APPROVED BY THE CLIENT. 5. ALL OPENINGS FOR PIPING/CABLING AND HVAC OPENINGS SHALL BE CONSIDERED AS PER RELATED DRAWINGS BEFORE CONSTRUCTION. 6. ARCHITECTURAL DETAIL DESIGN WILL BE REVIEWED BASED ON APPROVED STRUCTURAL DRAWINGS. 7. FINISH GRADING LEVEL (F.G.L.) : +11.00 (M.S.L.) + 40.00 (LOCAL) 8. TO SEE THE COORDINATE OF THE BUILDING, PLEASE REFER TO THE STRUCTURAL DOCUMENTS.	
LEGEND	
REINFORCED CONCRETE	
BRICK WORK	
CERAMIC TILE	
TERRAZZO TILES – 30x30cm	
GYPSUM BOARD 60x60 REMOVABLE SUSPENDED CEILING	
PVC SUSPENDED CEILING	
BRICK FACED	
F.F.L.	FINISHED FLOOR
T.O.WA	TOP OF WALKWAY
T.O.P.	TOP OF PARAPET
T.O.FOU.	TOP OF FOUNDATION
M.D	METAL DOOR
T.O.R.	TOP OF ROOF
T.O.D.	TOP OF DOOR
B.O.Cg.	BOTTOM OF CAGE
T.O.Cg.	TOP OF CAGE
M.D.	METAL DOOR
F.G.L.	FINISH GRADING LEVEL
B.O.S.	BOTTOM OF SLEEVE
B.O.O.	BOTTOM OF OPENING
B.O.T.	BOTTOM OF TRENCH
T.O.S.	TOP OF SLAB
B.P.D.	BLAST PROOF DOOR
REFERENCE DRAWING	DRG. No.
STANDARD DRAWING FOR ARCHITECTURAL DETAILS	BK-GNRAI-PRDCO-000-AR-DW-0001
SITE SEWAGEWAGE SYSTEM LAYOUT & DETAILS	BK-GCS-PRDCO-120-CY-PY-0001
AREA ELECTRICAL CABLE ROUTE & SECTION LAYOUT	BK-GCS-PRDCO-120-EL-PY-0005
ROAD, PAVING AND PLANT FINISH GRADING LAYOUT & SECTIONS	BK-GCS-PRDCO-120-CY-PY-0005
STANDARD DETAILS FOR LAUNDER & SAFETY CAGE	BK-GNRAI-PRDCO-000-ST-DW-0009
ELECTRICAL EQUIPMENT ARRANGEMENT LAYOUT FOR BUILDING	BK-GCS-PRDCO-120-ST-EL-PY-0008
UNIT PLOT PLAN DRAWING	BK-GCS-PRDCO-120-PI-PY-0001
FOUNDATION DRAWING FOR GCS WAREHOUSE	BK-GCS-PRDCO-120-ST-DW-0083
STRUCTURAL DRAWING FOR GCS WAREHOUSE	BK-GCS-PRDCO-120-ST-DW-0084
CABLE TRENCH AND DUCT BANK LAYOUT	BK-GCS-PRDCO-120-CY-PY-0002
STANDARD DRAWING FOR PAYINGS	BK-GNRAI-PRDCO-000-CY-DW-0035
PLUMBING & SEWAGE PIPING LAYOUT FOR GCS WAREHOUSE	BK-GCS-PRDCO-120-HV-PY-0017


KEY PLAN

THIS AREA

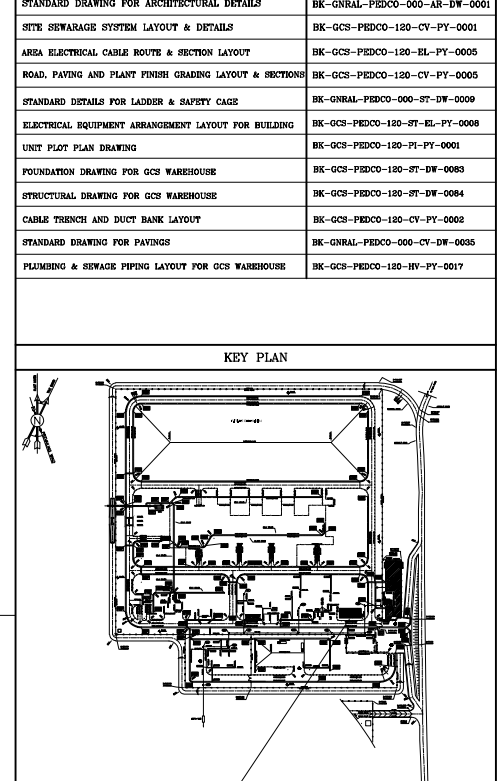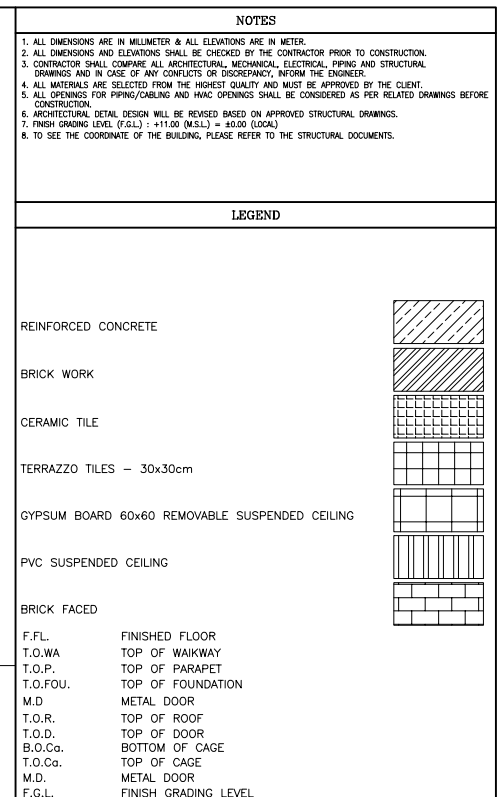
[illegible]

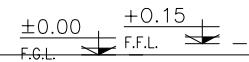

SC.1:50


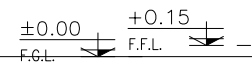




SC 1:50 01 OF 10


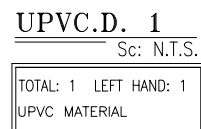






100	STORAGE
101	INSTRUMENT WORKSHOP
102	INSTRUMENT STORAGE
103	TOILET
104	ROOF
105	WALKWAY

[illegible]



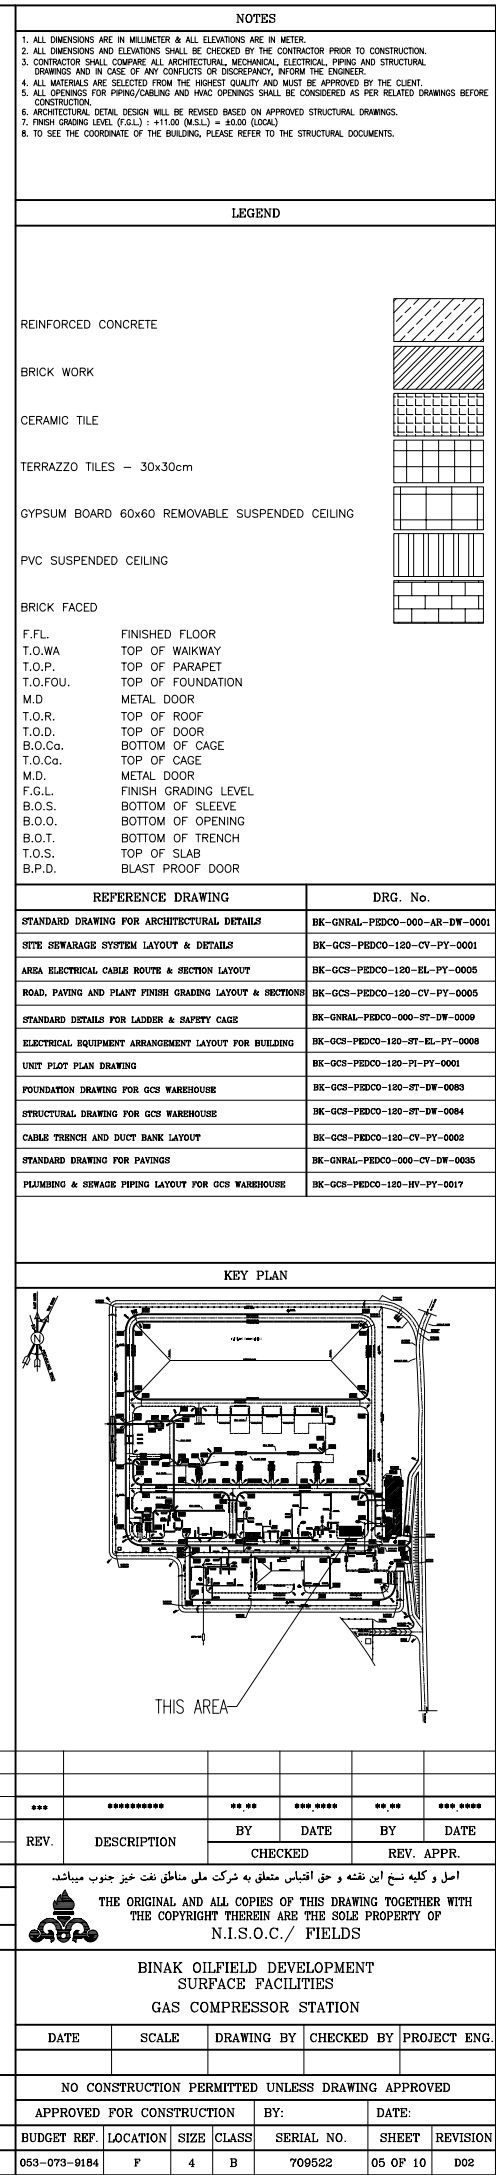
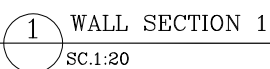


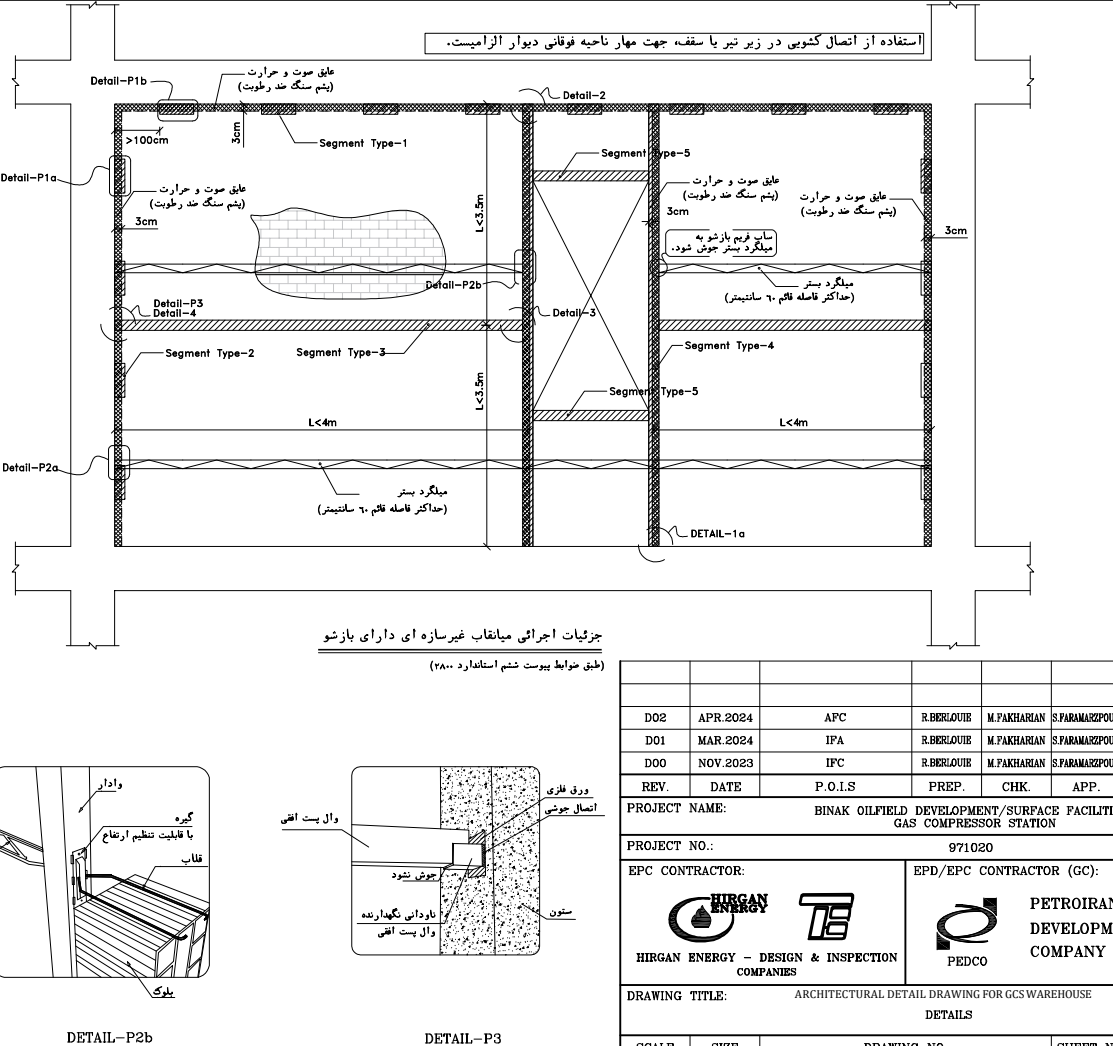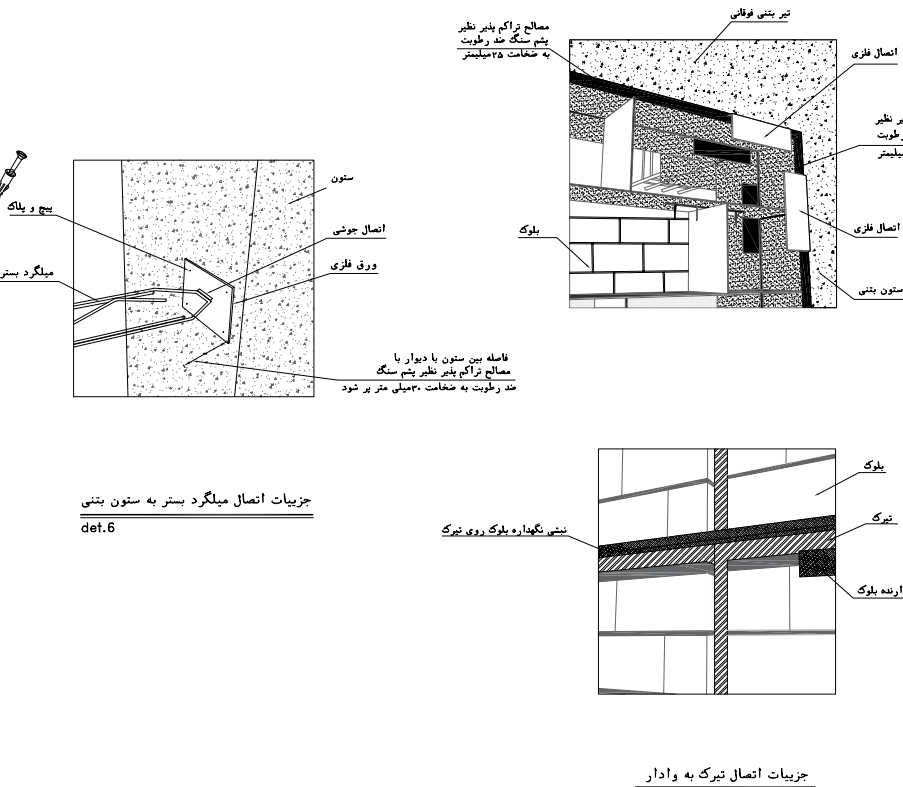

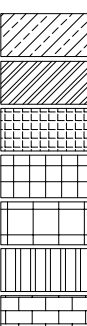
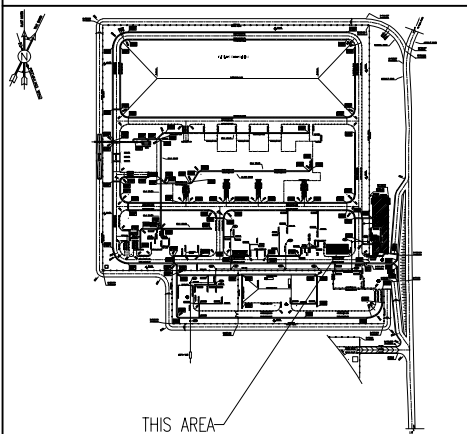
NOTES					
1. ALL DIMENSIONS ARE IN MILLIMETER & ALL ELEVATIONS ARE IN METER. 2. ALL DIMENSIONS AND ELEVATIONS SHALL BE CHECKED BY THE CONTRACTOR PRIOR TO CONSTRUCTION. 3. CONTRACTOR SHALL COMPARE ALL ARCHITECTURAL, MECHANICAL, ELECTRICAL, PIPING AND STRUCTURAL DRAWINGS AND IN CASE OF ANY CONFLICTS OR DISCREPANCY, INFORM THE ENGINEER. 4. ALL MATERIALS ARE SELECTED FROM THE HIGHEST QUALITY AND MUST BE APPROVED BY THE CLIENT. 5. ALL OPENINGS FOR PIPING/CABLING AND HVAC OPENINGS SHALL BE CONSIDERED AS PER RELATED DRAWINGS BEFORE CONSTRUCTION. 6. ARCHITECTURAL DETAIL DESIGN WILL BE REVISED BASED ON APPROVED STRUCTURAL DRAWINGS. 7. FINISH GRADING LEVEL (F.G.L.) = +11.00 (M.S.L.) = ±0.00 (G.O.A.) 8. TO SEE THE COORDINATE OF THE BUILDING, PLEASE REFER TO THE STRUCTURAL DOCUMENTS.					
LEGEND					
REINFORCED CONCRETE BRICK WORK CERAMIC TILE TERRAZZO TILES – 30x30cm GYPSUM BOARD 60x60 REMOVABLE SUSPENDED CEILING PVC SUSPENDED CEILING BRICK FACED F.F.L. FINISHED FLOOR T.O.WA TOP OF WALKWAY T.O.P. TOP OF PARAPET T.O.FOU. TOP OF FOUNDATION M.D. METAL DOOR T.O.R. TOP OF ROOF T.O.D. TOP OF DOOR B.O.Cg. BOTTOM OF CAGE T.O.Cg. TOP OF CAGE M.D. METAL DOOR F.G.L. FINISH GRADING LEVEL B.O.S. BOTTOM OF SLEEVE B.O.O. BOTTOM OF OPENING B.O.T. BOTTOM OF TRENCH T.O.S. TOP OF SLAB B.P.D. BLAST PROOF DOOR 					
REFERENCE DRAWING			DRG. No.		
STANDARD DRAWING FOR ARCHITECTURAL DETAILS			BK-GNRL-PEDCO-000-AR-DW-0001		
SITE SEWAGE SYSTEM LAYOUT & DETAILS			BK-GCS-PEDCO-120-CV-PY-0001		
AREA ELECTRICAL CABLE ROUTE & SECTION LAYOUT			BK-GCS-PEDCO-120-EL-PY-0005		
ROAD, PAVING AND PLANT FINISH GRADING LAYOUT & SECTIONS			BK-GCS-PEDCO-120-CV-PY-0005		
STANDARD DETAILS FOR LADDER & SAFETY CAGE			BK-GNRL-PEDCO-000-ST-DW-0009		
ELECTRICAL EQUIPMENT ARRANGEMENT LAYOUT FOR BUILDING			BK-GCS-PEDCO-120-ST-EL-PY-0008		
UNIT PLOT PLAN DRAWING			BK-GCS-PEDCO-120-PI-PY-0001		
FOUNDATION DRAWING FOR GCS WAREHOUSE			BK-GCS-PEDCO-120-ST-DW-0083		
STRUCTURAL DRAWING FOR GCS WAREHOUSE			BK-GCS-PEDCO-120-ST-DW-0084		
CABLE TRENCH AND DUCT BANK LAYOUT			BK-GCS-PEDCO-120-CV-PY-0002		
STANDARD DRAWING FOR PAVINGS			BK-GNRL-PEDCO-000-CV-DW-0035		
PLUMBING & SEWAGE PIPING LAYOUT FOR GCS WAREHOUSE			BK-GCS-PEDCO-120-HV-PY-0017		
KEY PLAN					
					
***	*****	** **	*** ****	** **	*** *****
REV.	DESCRIPTION	BY	DATE	BY	DATE
		CHECKED		REV. APPR.	
اصل و کلیه نسخ این نقشه و حق اقتباس متعلق به شرکت ملی مازگان نفت عزیز جنوب میباشد. THE ORIGINAL AND ALL COPIES OF THIS DRAWING TOGETHER WITH THIS COPYRIGHT THEREIN ARE THE SOLE PROPERTY OF N.I.S.O.C./ FIELDS					
BINAK OILFIELD DEVELOPMENT SURFACE FACILITIES GAS COMPRESSOR STATION					
DATE	SCALE	DRAWING BY	CHECKED BY	PROJECT ENG.	
NO CONSTRUCTION PERMITTED UNLESS DRAWING APPROVED					
APPROVED FOR CONSTRUCTION		BY:		DATE:	
BUDGET REF.	LOCATION	SIZE	CLASS	SERIAL NO.	SHEET
063-073-9184	F	4	B	709522	08 OF 10
					D02

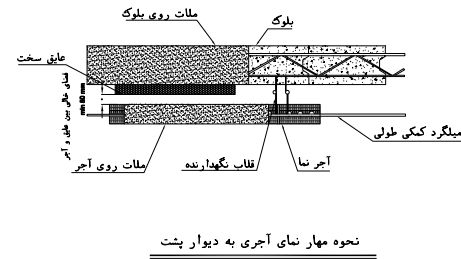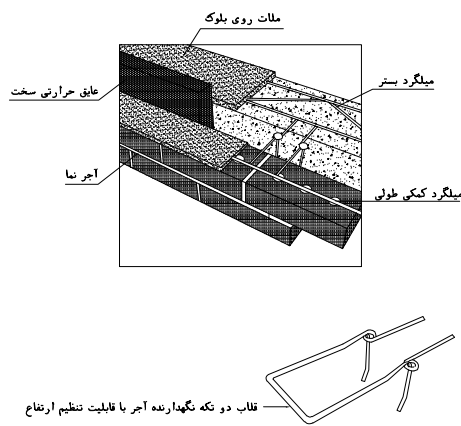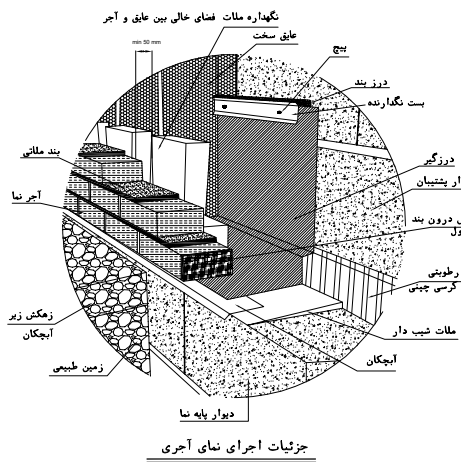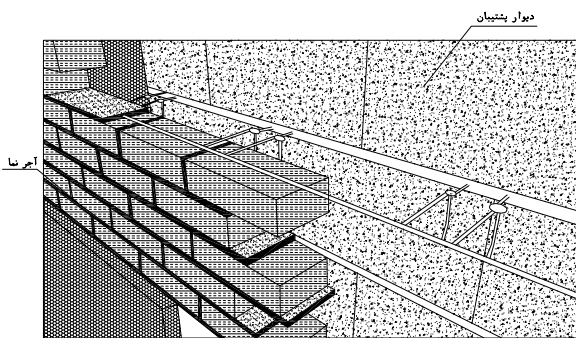

نحوه مهار نمای آجری به دیوار پشت

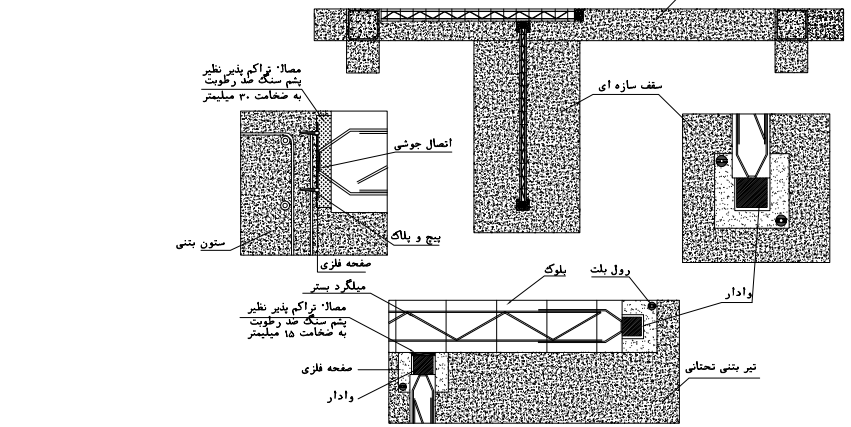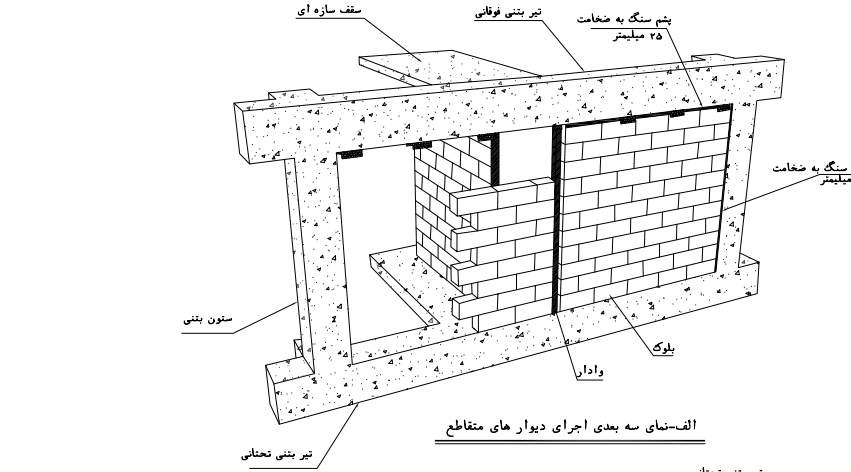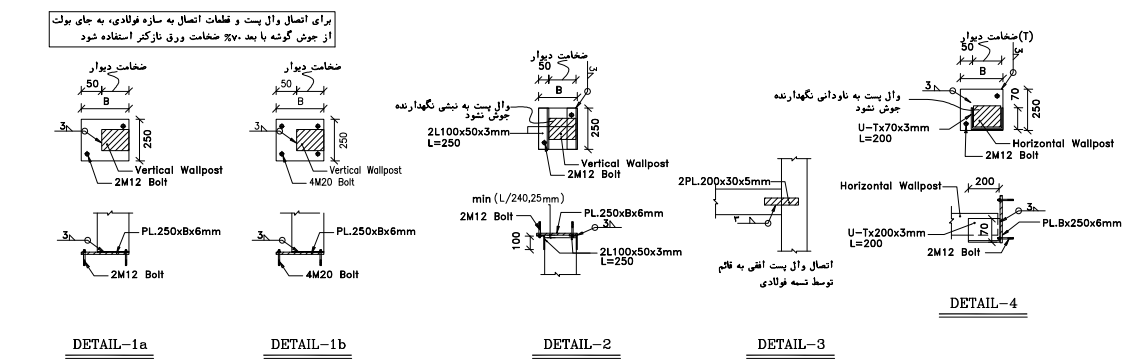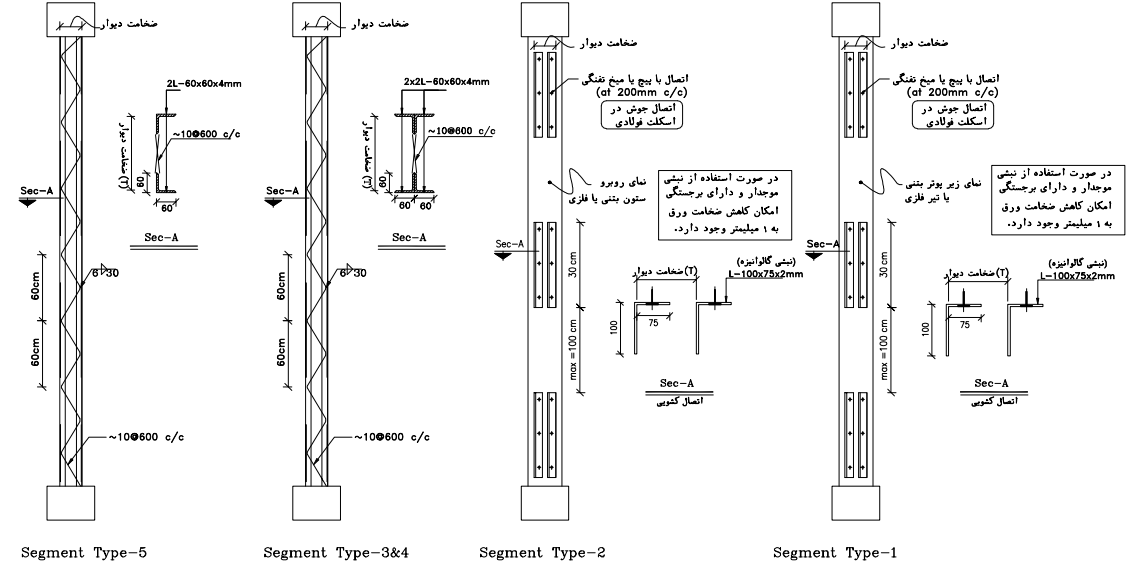


ب - اجرای دیوار متقاطع از پلان
اجرای دیوار های متقاطع و نحوه اجرای وادار در محل اتصال دو دیوار

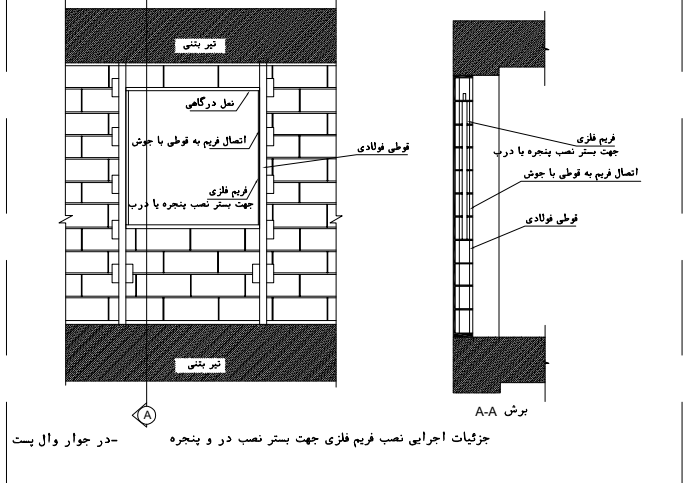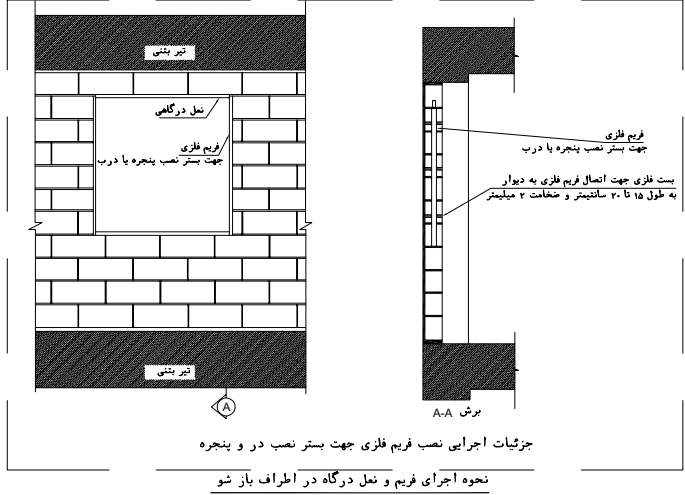

نحوه اجرای وادار در دو طرف باز شو در صورت نیاز

NOTES	
1. ALL DIMENSIONS ARE IN MILLIMETER & ALL ELEVATIONS ARE IN METER. 2. ALL DIMENSIONS AND ELEVATIONS SHALL BE CHECKED BY THE CONTRACTOR PRIOR TO CONSTRUCTION. 3. CONTRACTOR SHALL COMPARE ALL ARCHITECTURAL, MECHANICAL, ELECTRICAL, PIPING AND STRUCTURAL DRAWINGS AND IN CASE OF ANY CONFLICTS OR DISCREPANCY, INFORM THE ENGINEER. 4. ALL MATERIALS ARE SELECTED FROM THE HIGHEST QUALITY AND MUST BE APPROVED BY THE CLIENT. 5. ALL OPENINGS FOR PIPING/CABLES AND HVAC OPENINGS SHALL BE CONSIDERED AS PER RELATED DRAWINGS BEFORE CONSTRUCTION. 6. ARCHITECTURAL DETAIL DESIGN WILL BE REVISED BASED ON APPROVED STRUCTURAL DRAWINGS. 7. FINISH DRIVING LEVEL (F.G.L.) : +11.00 (M.S.L.) = 40.00 (LOCAL) 8. TO SEE THE COORDINATE OF THE BUILDING, PLEASE REFER TO THE STRUCTURAL DOCUMENTS.	
LEGEND	
REINFORCED CONCRETE	
BRICK WORK	
CERAMIC TILE	
TERRAZZO TILES - 30x30cm	
GYPSUM BOARD 60x60 REMOVABLE SUSPENDED CEILING	
PVC SUSPENDED CEILING	
BRICK FACED	
F.F.L.	FINISHED FLOOR
T.O.WA	TOP OF WALKWAY
T.O.FP.	TOP OF PARAPET
T.O.FOU.	TOP OF FOUNDATION
M.D	METAL DOOR
T.O.R.	TOP OF ROOF
T.O.D.	TOP OF DOOR
B.O.Co.	BOTTOM OF CAGE
T.O.Co.	TOP OF CAGE
M.D.	METAL DOOR
F.G.L.	FINISH GRADING LEVEL
B.O.S.	BOTTOM OF SLEEVE
B.O.O.	BOTTOM OF OPENING
B.O.T.	BOTTOM OF TRENCH
T.O.S.	TOP OF SLAB
B.P.D.	BLAST PROOF DOOR

REFERENCE DRAWING	DRG. No.
STANDARD DRAWING FOR ARCHITECTURAL DETAILS	BK-GNRL-PEDCO-000-AR-DW-0001
SITE SEWAGE SYSTEM LAYOUT & DETAILS	BK-GCS-PEDCO-120-CV-PY-0001
AREA ELECTRICAL CABLE ROUTE & SECTION LAYOUT	BK-GCS-PEDCO-120-EL-PY-0005
ROAD, PAVING AND PLANT FINISH GRADING LAYOUT & SECTIONS	BK-GCS-PEDCO-120-CV-PY-0005
STANDARD DETAILS FOR LADDER & SAFETY CAGE	BK-GNRL-PEDCO-000-ST-DW-0009
ELECTRICAL EQUIPMENT ARRANGEMENT LAYOUT FOR BUILDING	BK-GCS-PEDCO-120-ST-EL-PY-0008
UNIT PLOT PLAN DRAWING	BK-GCS-PEDCO-120-PI-PY-0001
FOUNDATION DRAWING FOR GCS WAREHOUSE	BK-GCS-PEDCO-120-ST-DW-0083
STRUCTURAL DRAWING FOR GCS WAREHOUSE	BK-GCS-PEDCO-120-ST-DW-0084
CABLE TRENCH AND DUCT BANK LAYOUT	BK-GCS-PEDCO-120-CV-PY-0008
STANDARD DRAWING FOR PAVINGS	BK-GNRL-PEDCO-000-CV-DW-0035
PLUMBING & SEWAGE PIPING LAYOUT FOR GCS WAREHOUSE	BK-GCS-PEDCO-120-HV-PY-0017

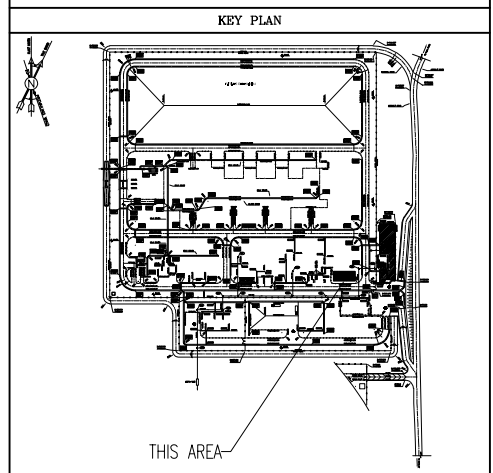

--	--	

