




D.02

FIRE POTENTIAL EQUIPMENTS	
SU-2202	
TK-2102	
PK-2102	
P-2103 A	
P-2103 B	
P-2101 A	
P-2101 B	
V-2104	
P-2104	
P-2203 B	
P-2203 A	
P-2202 A	
P-2202 B	
P-2201 A	
P-2201 B	
V-2107	
V-2202	
V-2201	

TAG NO.	EQUIPMENT LIST
AE-2101 A/B/C	1ST STAGE GAS AIR COOLER
AE-2102 A/B/C	2ND STAGE GAS AIR COOLER
C-2101 A/B/C	1ST STAGE GAS COMPRESSORS
C-2102 A/B/C	2ND STAGE GAS COMPRESSORS
FST-2201	LP FLARE STACK
IG-2201	LP FLARE IGNITION PACKAGE
P-2101 A/B	SLUG PUMPS
P-2102	GLYCOL MANUAL PUMP
P-2103 A/B	GLYCOL TRANSFER PUMPS
P-2104	GLYCOL DRAIN PUMP
DELETED	DELETED
P-2201 A/B	FLARE K.O. DRUM PUMPS
P-2202 A/B	CLOSED DRAIN PUMPS
P-2203 A/B	SUMP PUMPS
P-2206	FUEL OIL PUMP
P-2206B	DIESEL GENERATOR DIESEL PUMP
P-2209	POTABLE WATER PUMP
P-2301 A	FIRE WATER PUMP - ELECTRICAL MOTOR DRIVEN
P-2301 B	FIRE WATER PUMP - DIESEL ENGINE DRIVEN
P-2302 A/B	FIRE WATER JOCKEY PUMPS
PK-2101	GAS DEHYDRATION PACKAGE
PK-C-2203 A/B	AIR COMPRESSOR PACKAGES
PK-DR-2203A/B	AIR DRYER PACKAGE
PK-C-2204	NITROGEN COMPRESSOR PACKAGE
PK-G-2204	NITROGEN GENERATION PACKAGE
PK-2206	DIESEL GENERATOR PACKAGE
PK-2207	CORROSION INHIBITOR INJECTION PACKAGE
PL-3201	PIG LAUNCHER
PR-2102	GOLKHAH-3 PIG RECEIVER (BY OTHERS)
SU-2201	CLOSED DRAIN AND FLARE DRUM SUMP
SU-2202	OILY WATER SUMP
TK-2102	LEAN GLYCOL STORAGE TANK
TK-2209	POTABLE WATER TANK
TK-2301 A/B	FIRE WATER STORAGE TANKS
V-2101 A/B/C	1ST STAGE GAS SUCTION DRUM
V-2102 A/B/C	2ND STAGE GAS SUCTION DRUM
V-2103	2ND STAGE GAS DISCHARGE DRUM
V-2104	SLUG CATCHER DRUM
V-2105	NILET KNOCK OUT DRUM
V-2107	GLYCOL SUMP DRUM
V-2201	FLARE K.O. DRUM
V-2202	CLOSED DRAIN DRUM
V-2203	INSTRUMENT AIR RECEIVER
V-2204	NITROGEN RECEIVER
V-2205	FUEL GAS K.O. DRUM
V-2206	FUEL OIL STORAGE DRUM
X-2210	NEW SEPTIC PACKAGE

- NOTES
- FIRE PROOFING SHALL BE APPLIED ON PIPE RACK AND STRUCTURE SUPPORTS UP TO 9.1m HEIGHT FROM GROUND LEVEL.
 - FIREPROOFING DETAILS SHOULD COMPLETELY COMPLY WITH IPS-C-CE-260 AND IPS-E-CE-260.
 - WHEN STRUCTURES (EXCLUDING PIPE RACKS) SUPPORT EQUIPMENT THAT HAS THE POTENTIAL TO ADD FUEL OR ESCALATE THE FIRE, FIREPROOFING SHOULD BE CONSIDERED FOR THE VERTICAL AND HORIZONTAL STEEL SUPPORT MEMBERS FROM GRADE UP TO THE HIGHEST LEVEL AT WHICH THE EQUIPMENT IS SUPPORTED.
 - WHEN A PIPE RACK IS WITHIN FIRE SCENARIO ENVELOPE, FIREPROOFING SHOULD BE CONSIDERED FOR VERTICAL AND HORIZONTAL SUPPORTS, UP TO AND INCLUDING FIRST LEVEL, ESPECIALLY IF THE SUPPORTED PIPING CONTAINS FLAMMABLE MATERIALS OR TOXIC MATERIALS. IF PIPE RACK CARRIES PIPING WITH DIAMETER GREATER THAN 8 IN. AT LEVELS ABOVE THE FIRST HORIZONTAL BEAM OR IF LARGE HYDROCARBON PUMPS ARE INSTALLED BENEATH THE PIPE RACK, FIREPROOFING SHOULD BE CONSIDERED UP TO AND INCLUDING THE LEVEL THAT IS NEAREST TO A 9 M ELEVATION.
 - THE FIRE PROOFING ZONE (FPZ) IS HORIZONTALLY 9.1 M OF ANY FIRE POTENTIAL EQUIPMENT (FPE) OR VERTICALLY 9.1 M ABOVE THE EQUIPMENT WHICH ARE THE SOURCE OF POOL FIRE.
 - HATCHED AREA DENOTES : EQUIPMENT WHICH COULD BE THE CAUSE OF FIRE

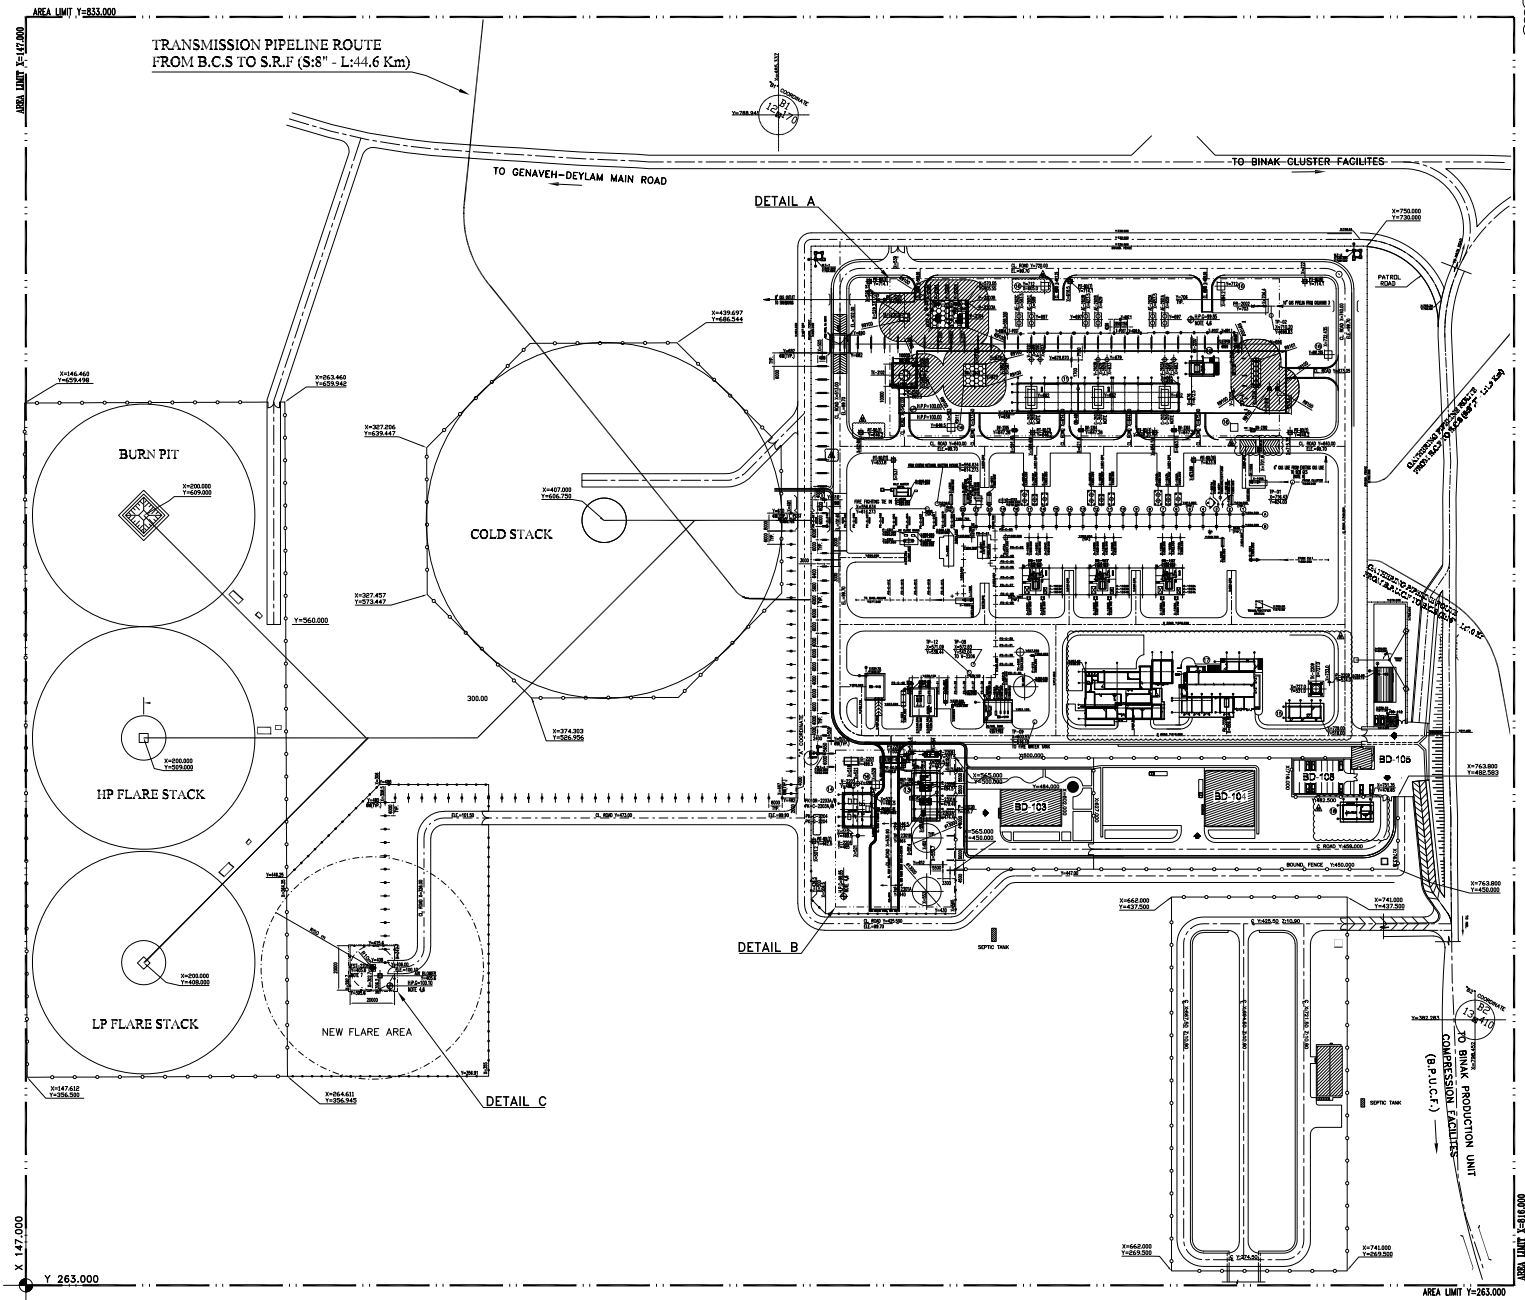

LEGEND	
SYMBOL	DESCRIPTION
	FIRE POTENTIAL EQUIPMENT
	FIRE PROOFING ENVELOPE

REFERENCE DRAWING	DRG. No.
SPECIFICATION FOR PASSIVE FIRE PROTECTION	BK-GNRL-PEDCO-000-SA-SP-0007
UNIT PLOT PLAN DRAWING	BK-GCS-PEDCO-120-PI-PY-0001

	</
--	--	----