


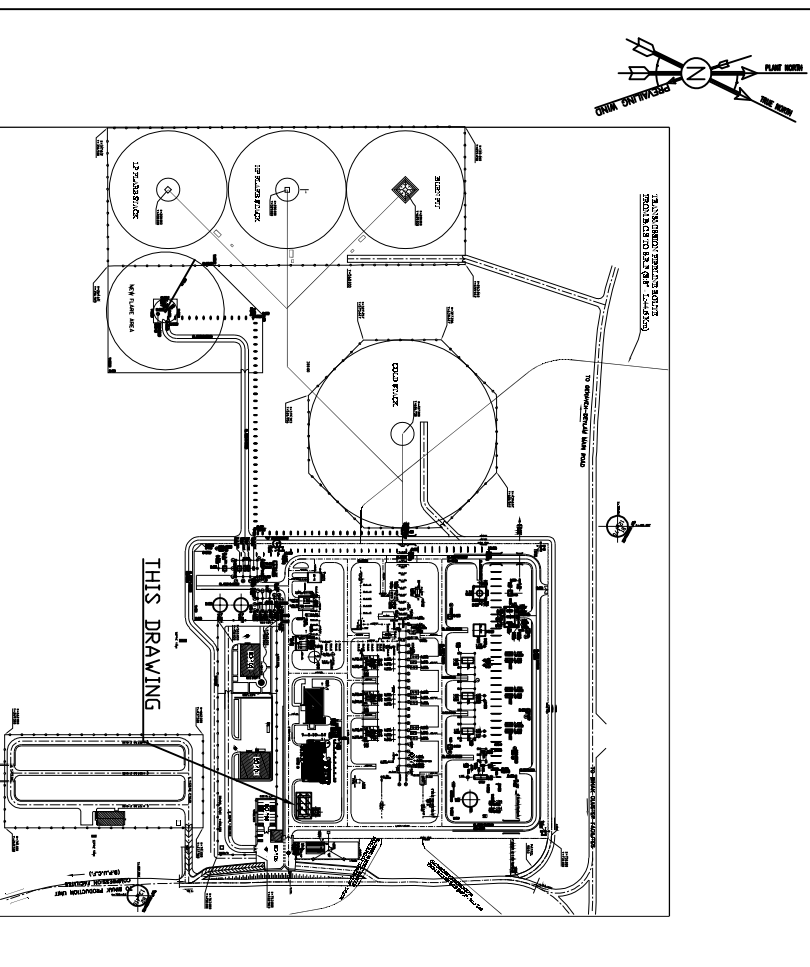
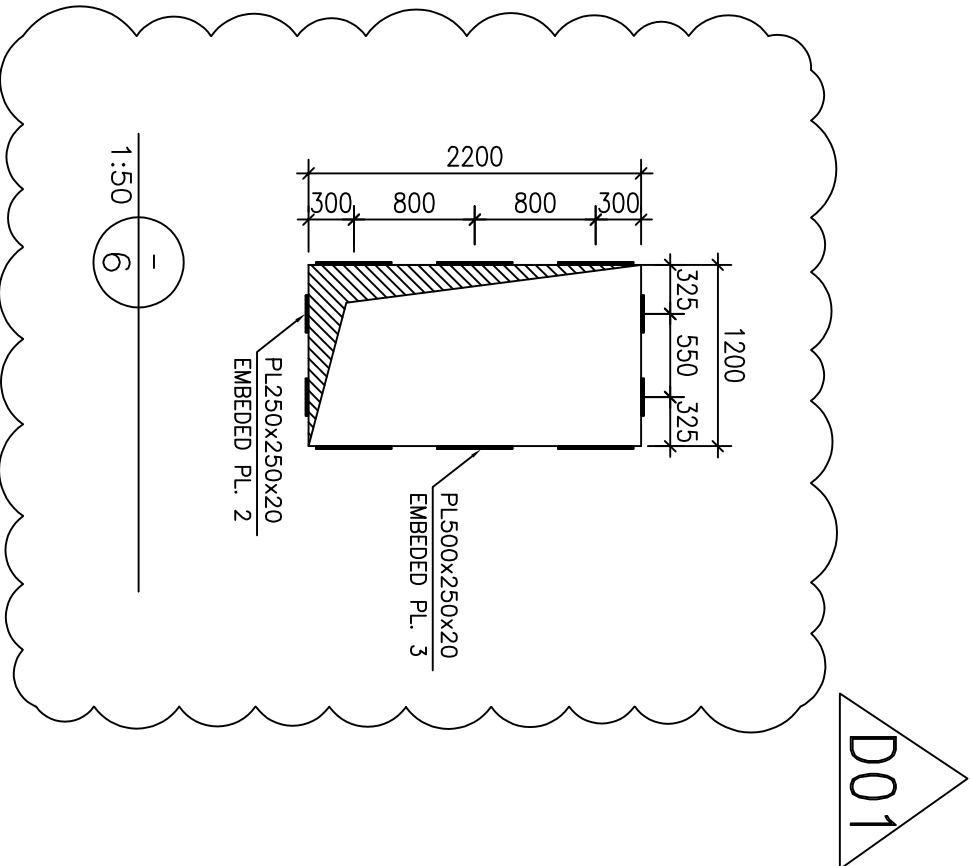
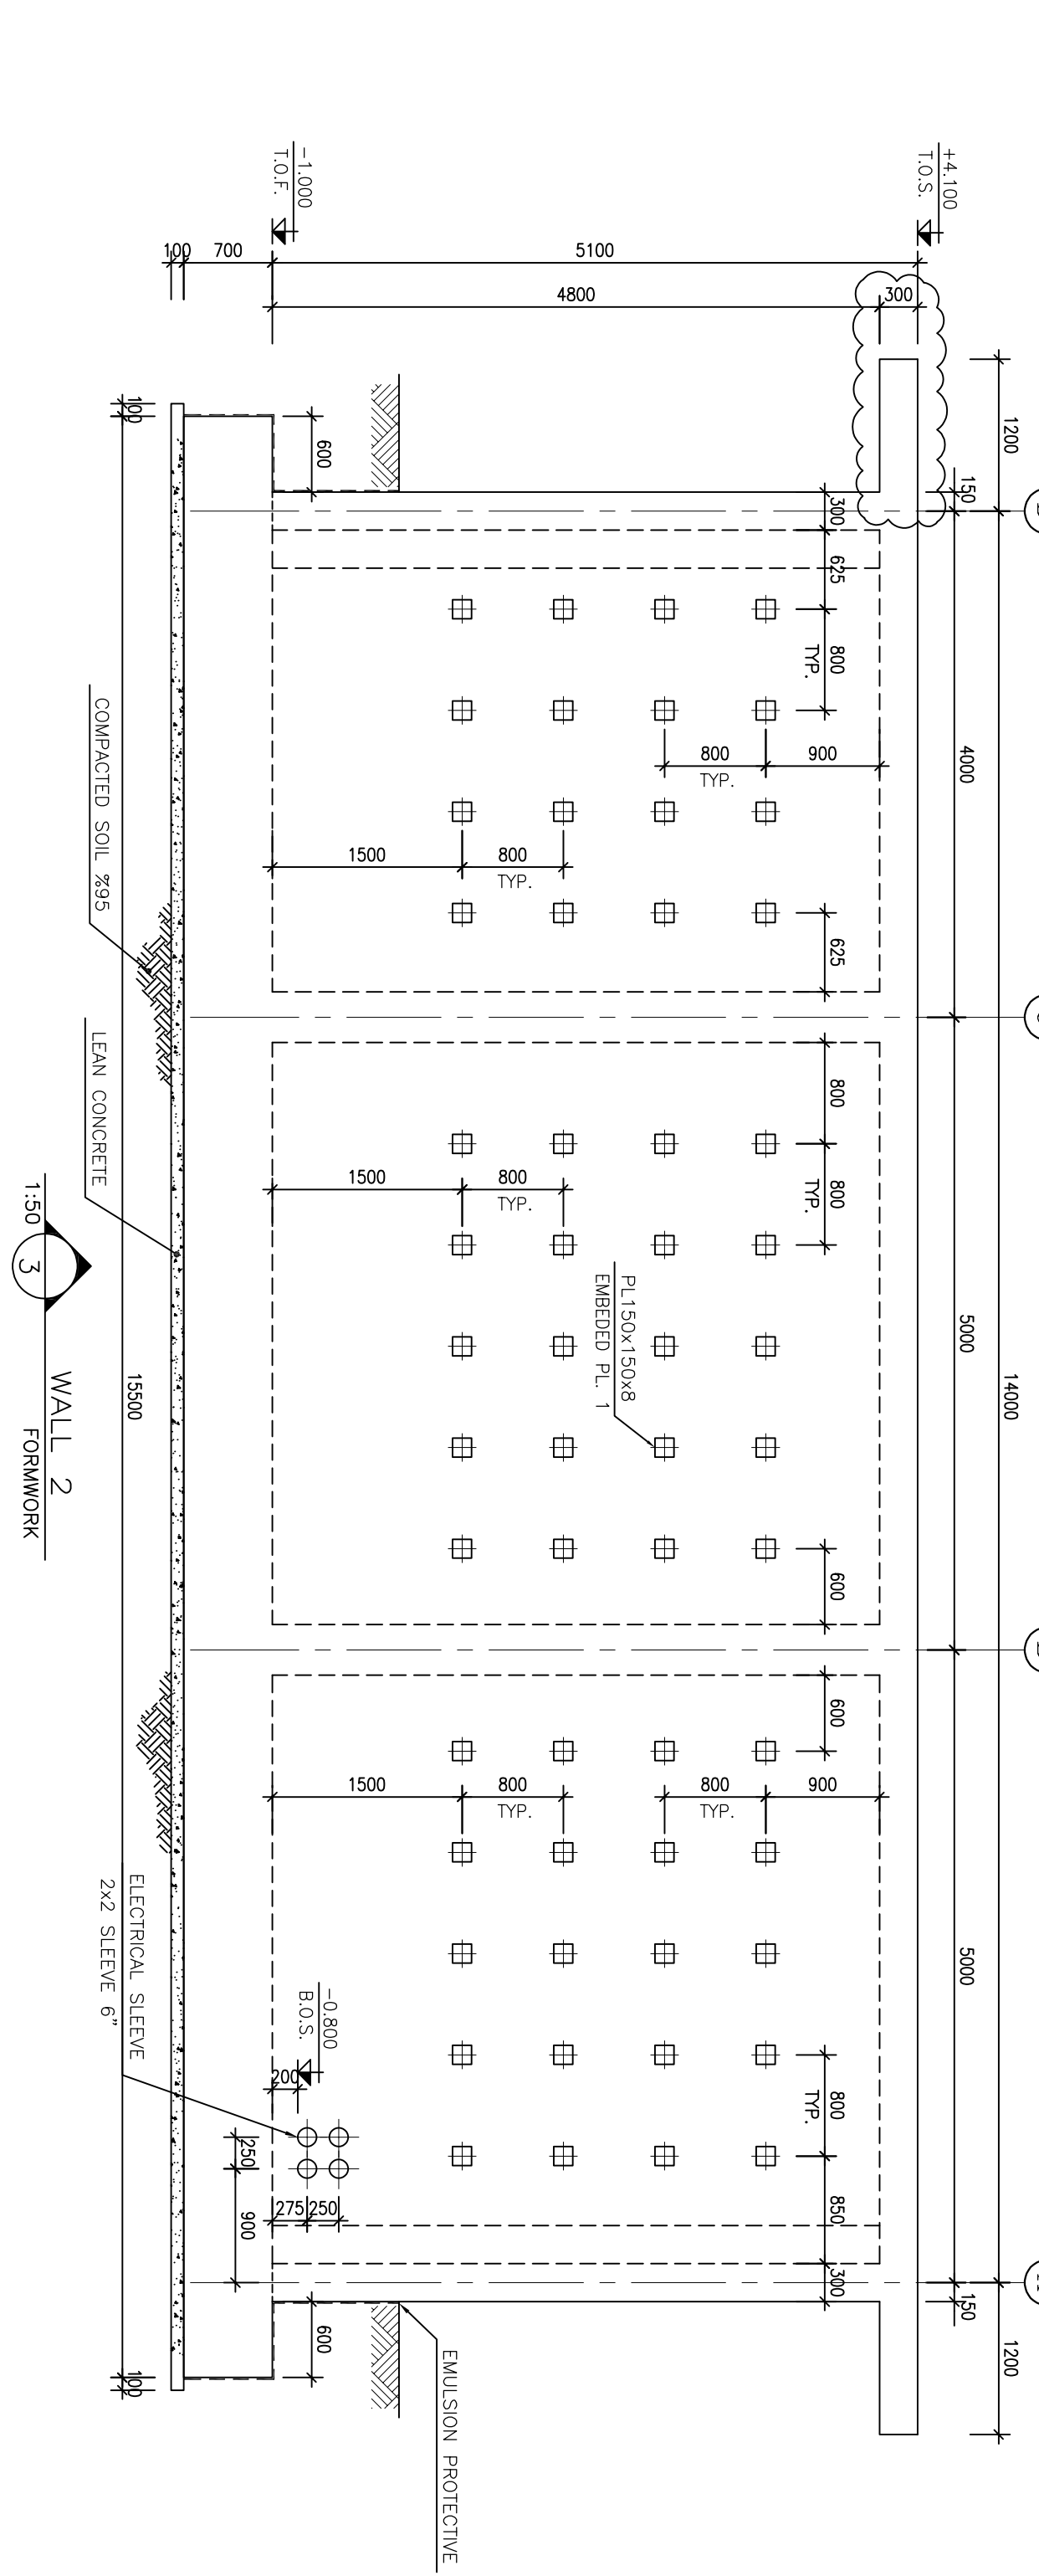
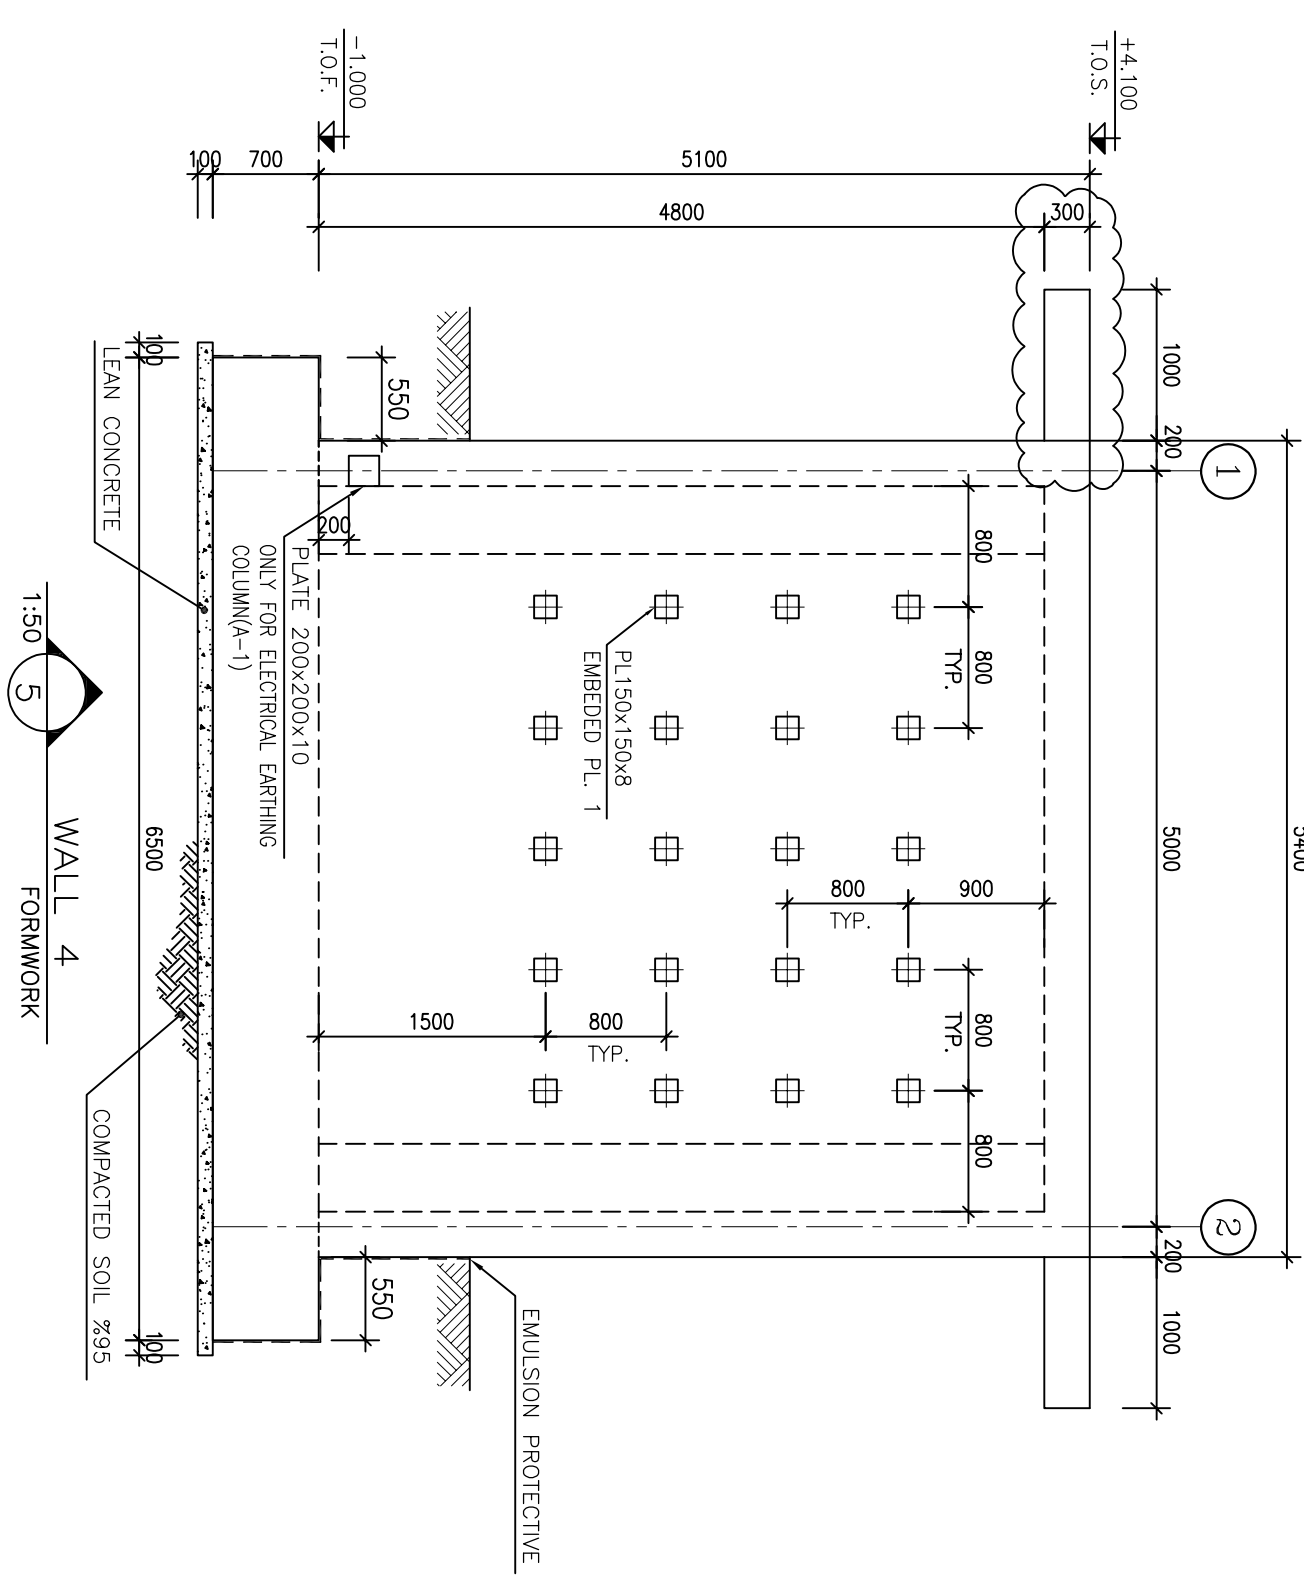
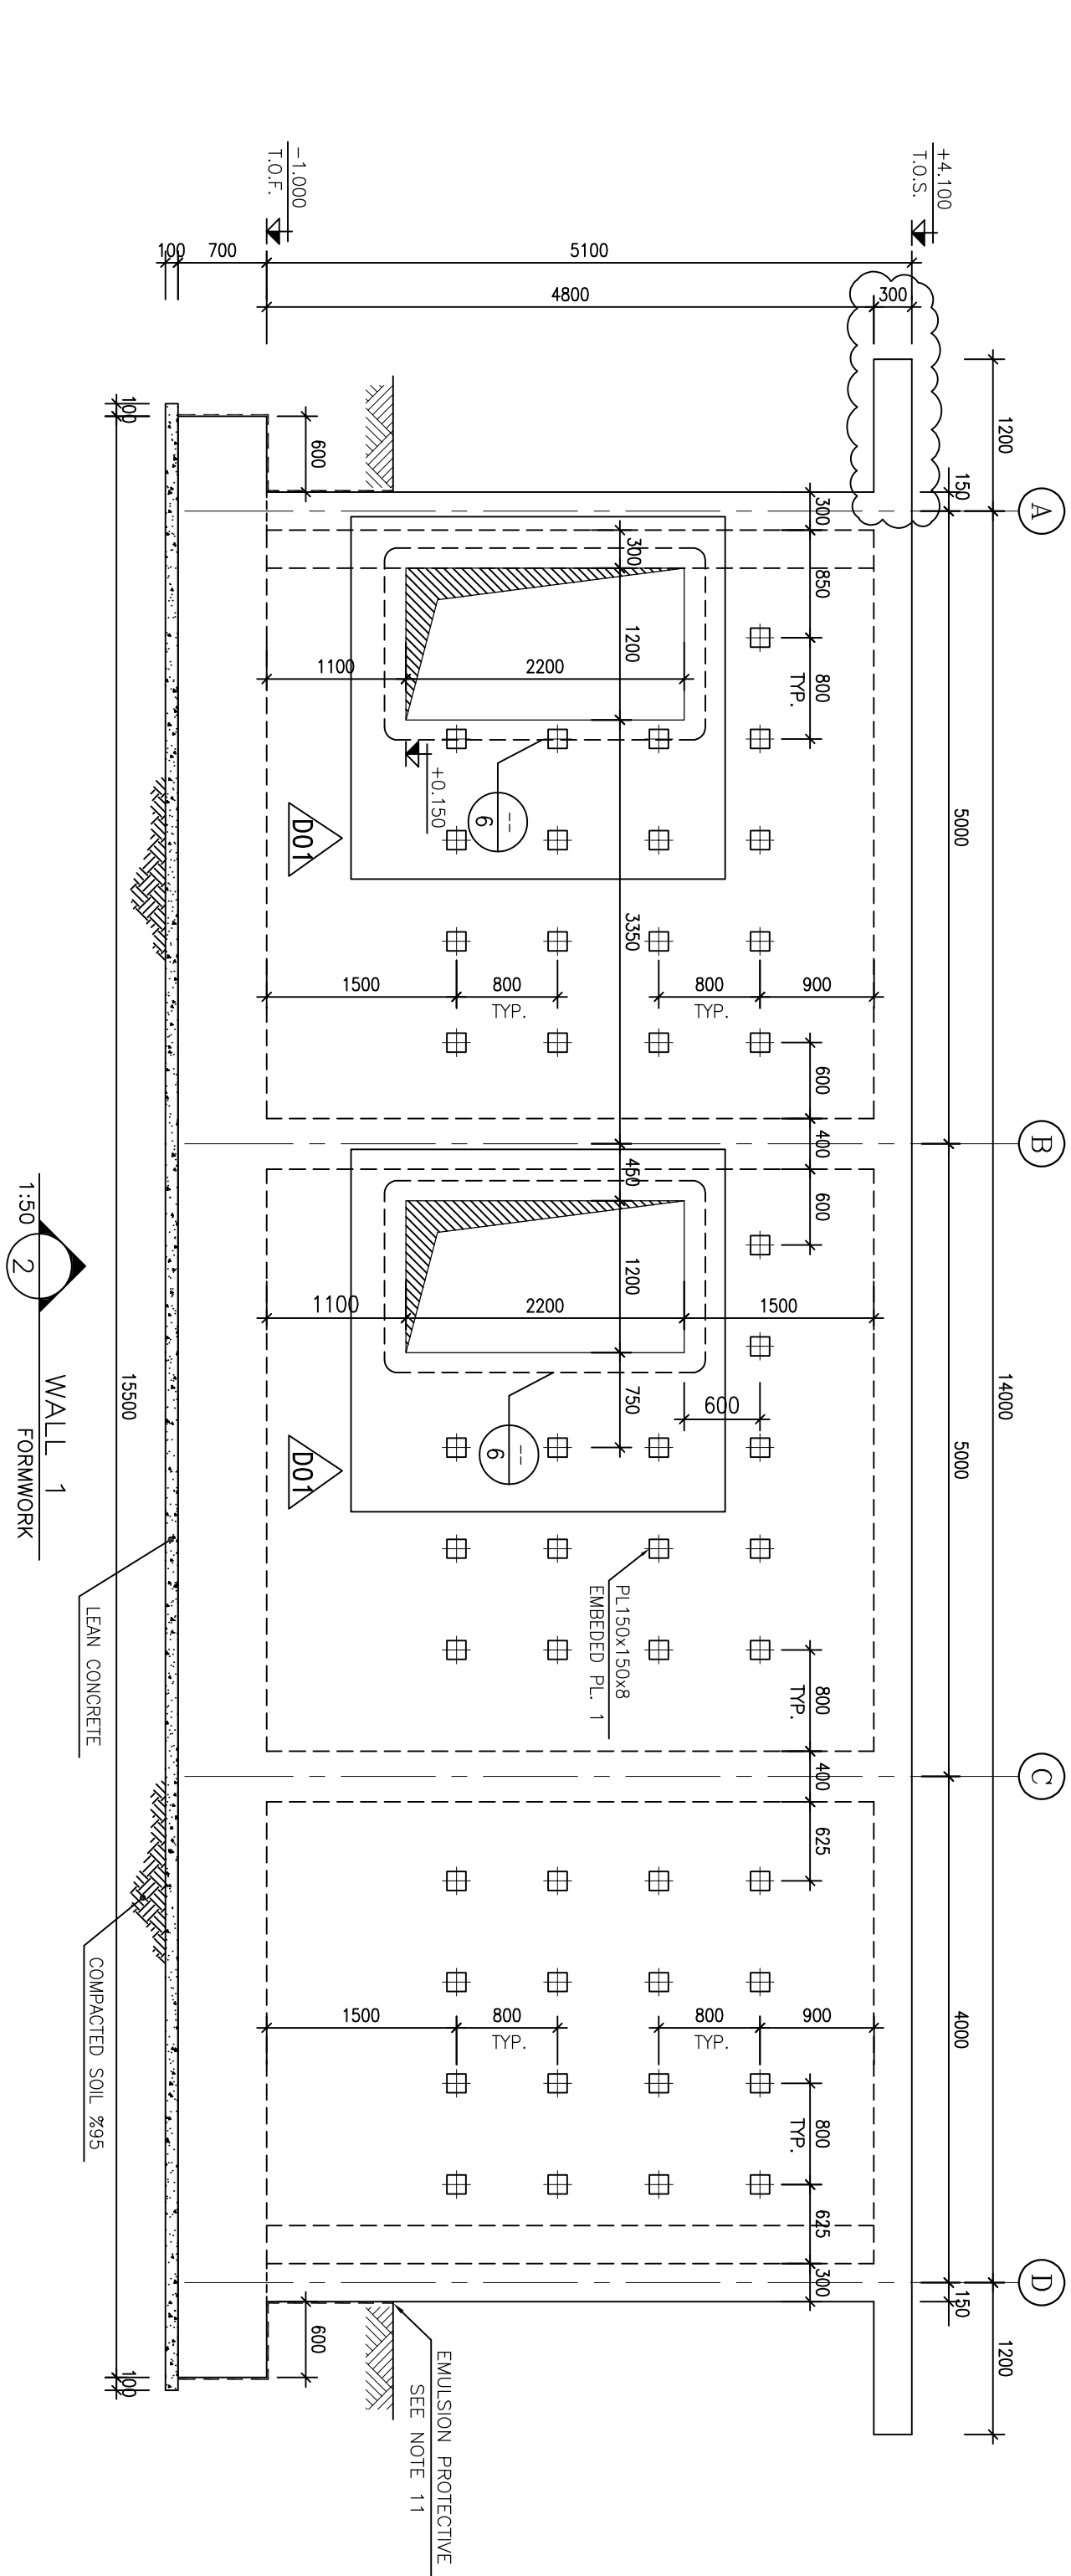
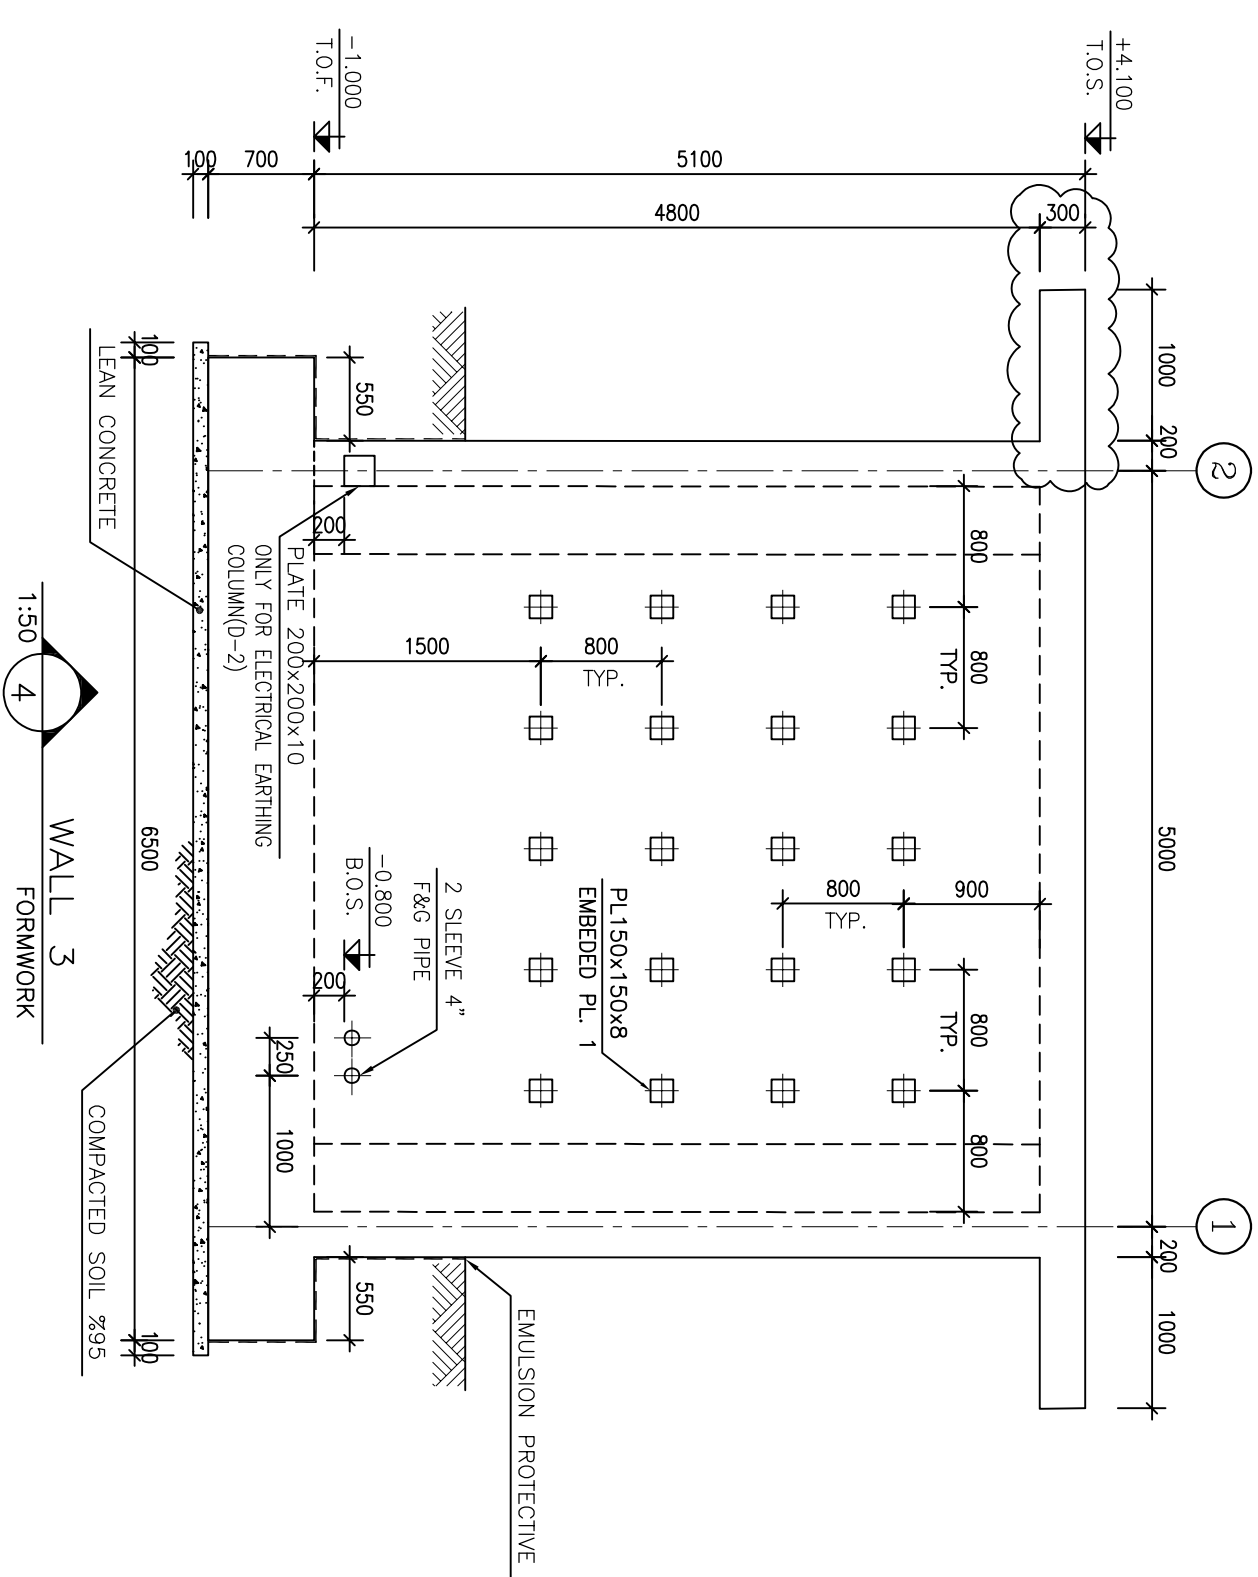
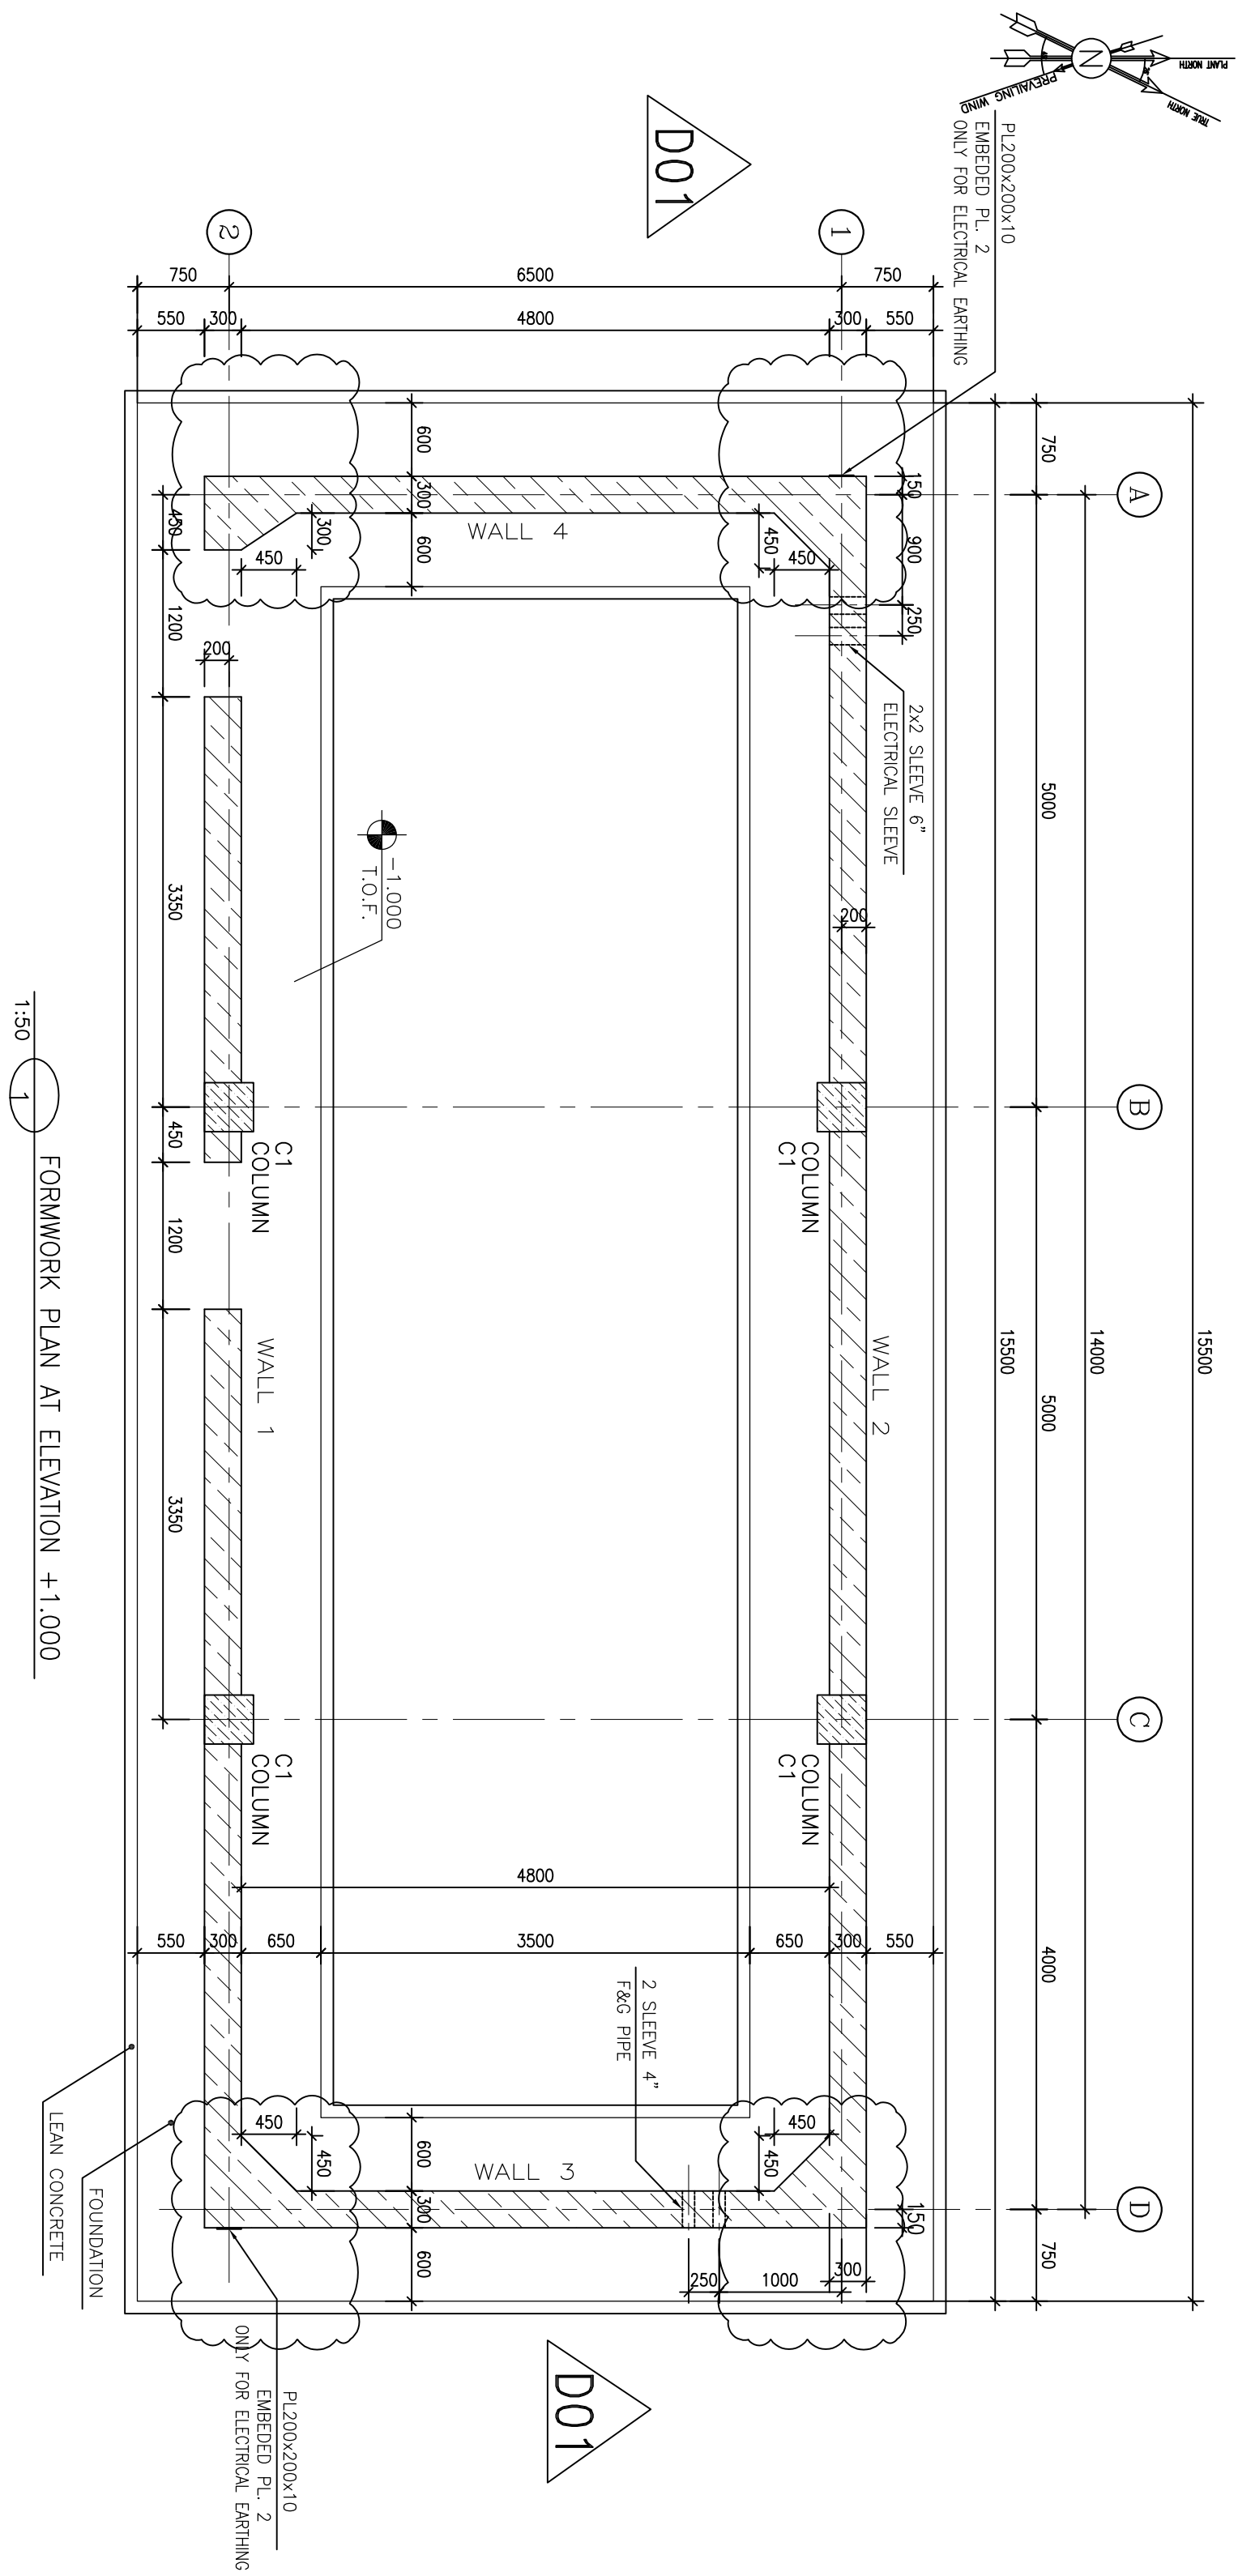


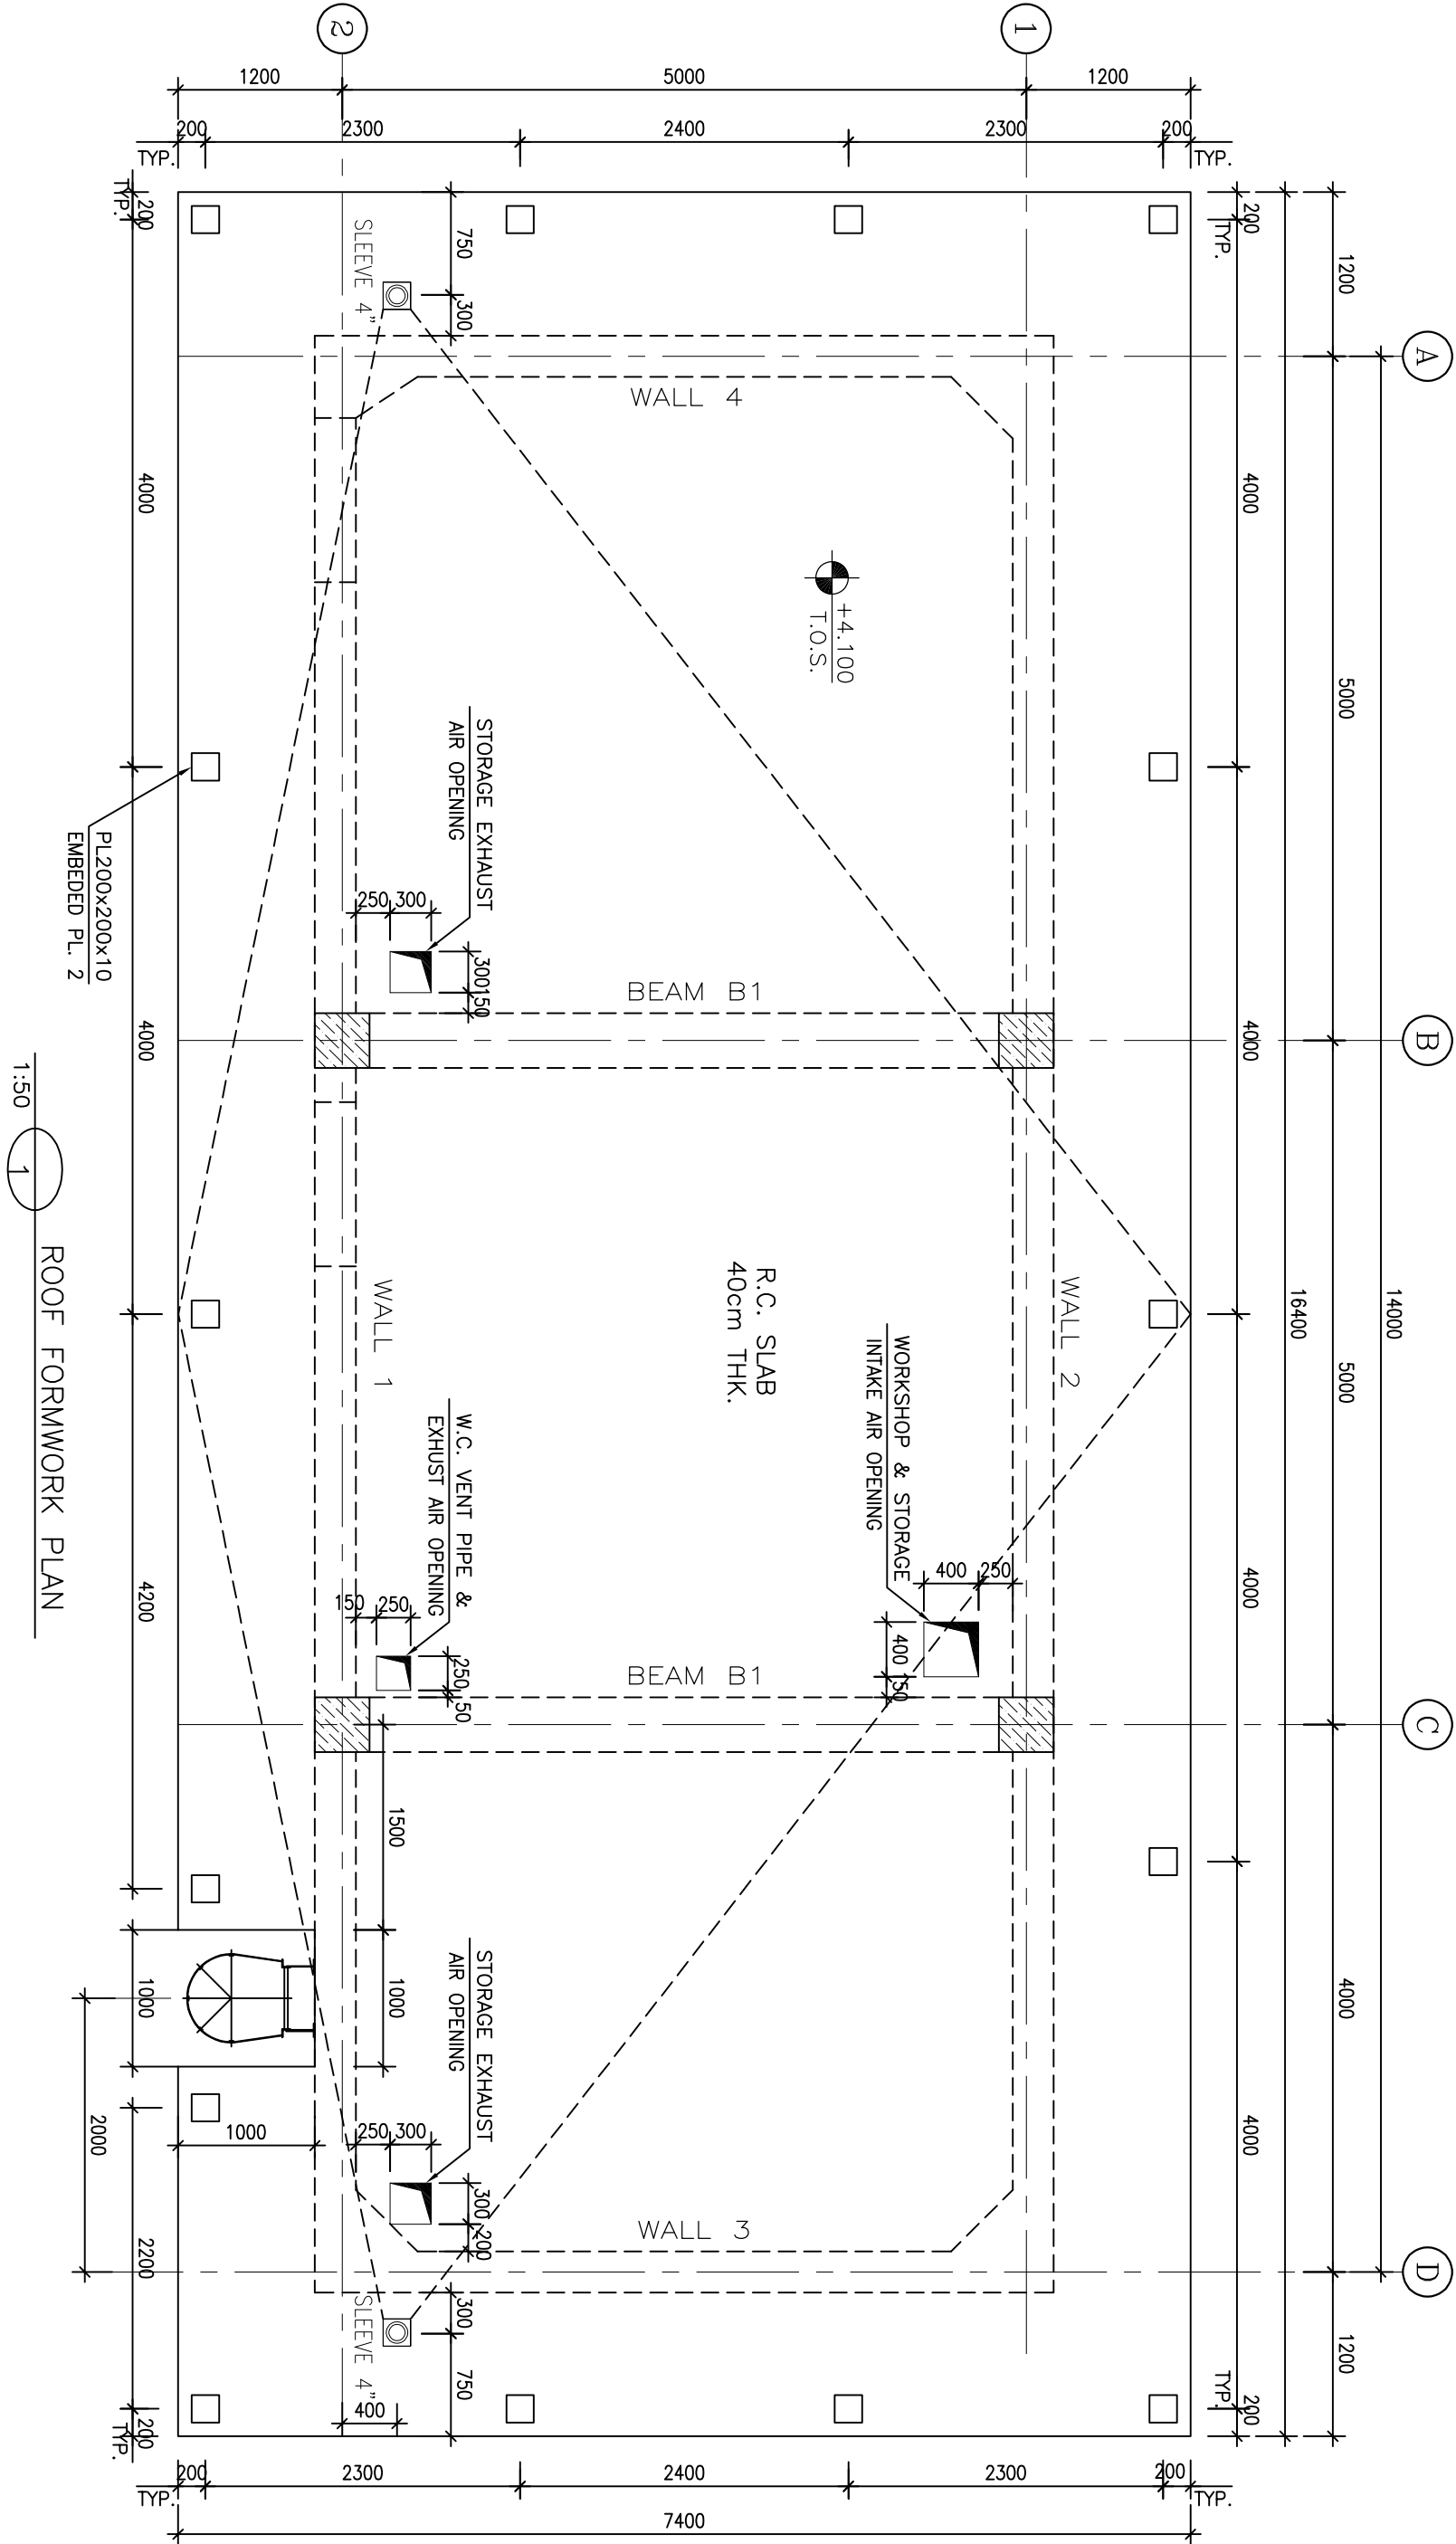


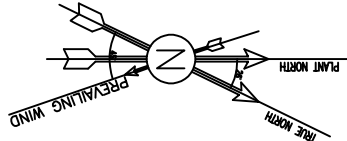


1:50 1 ROOF FORMWORK PLAN

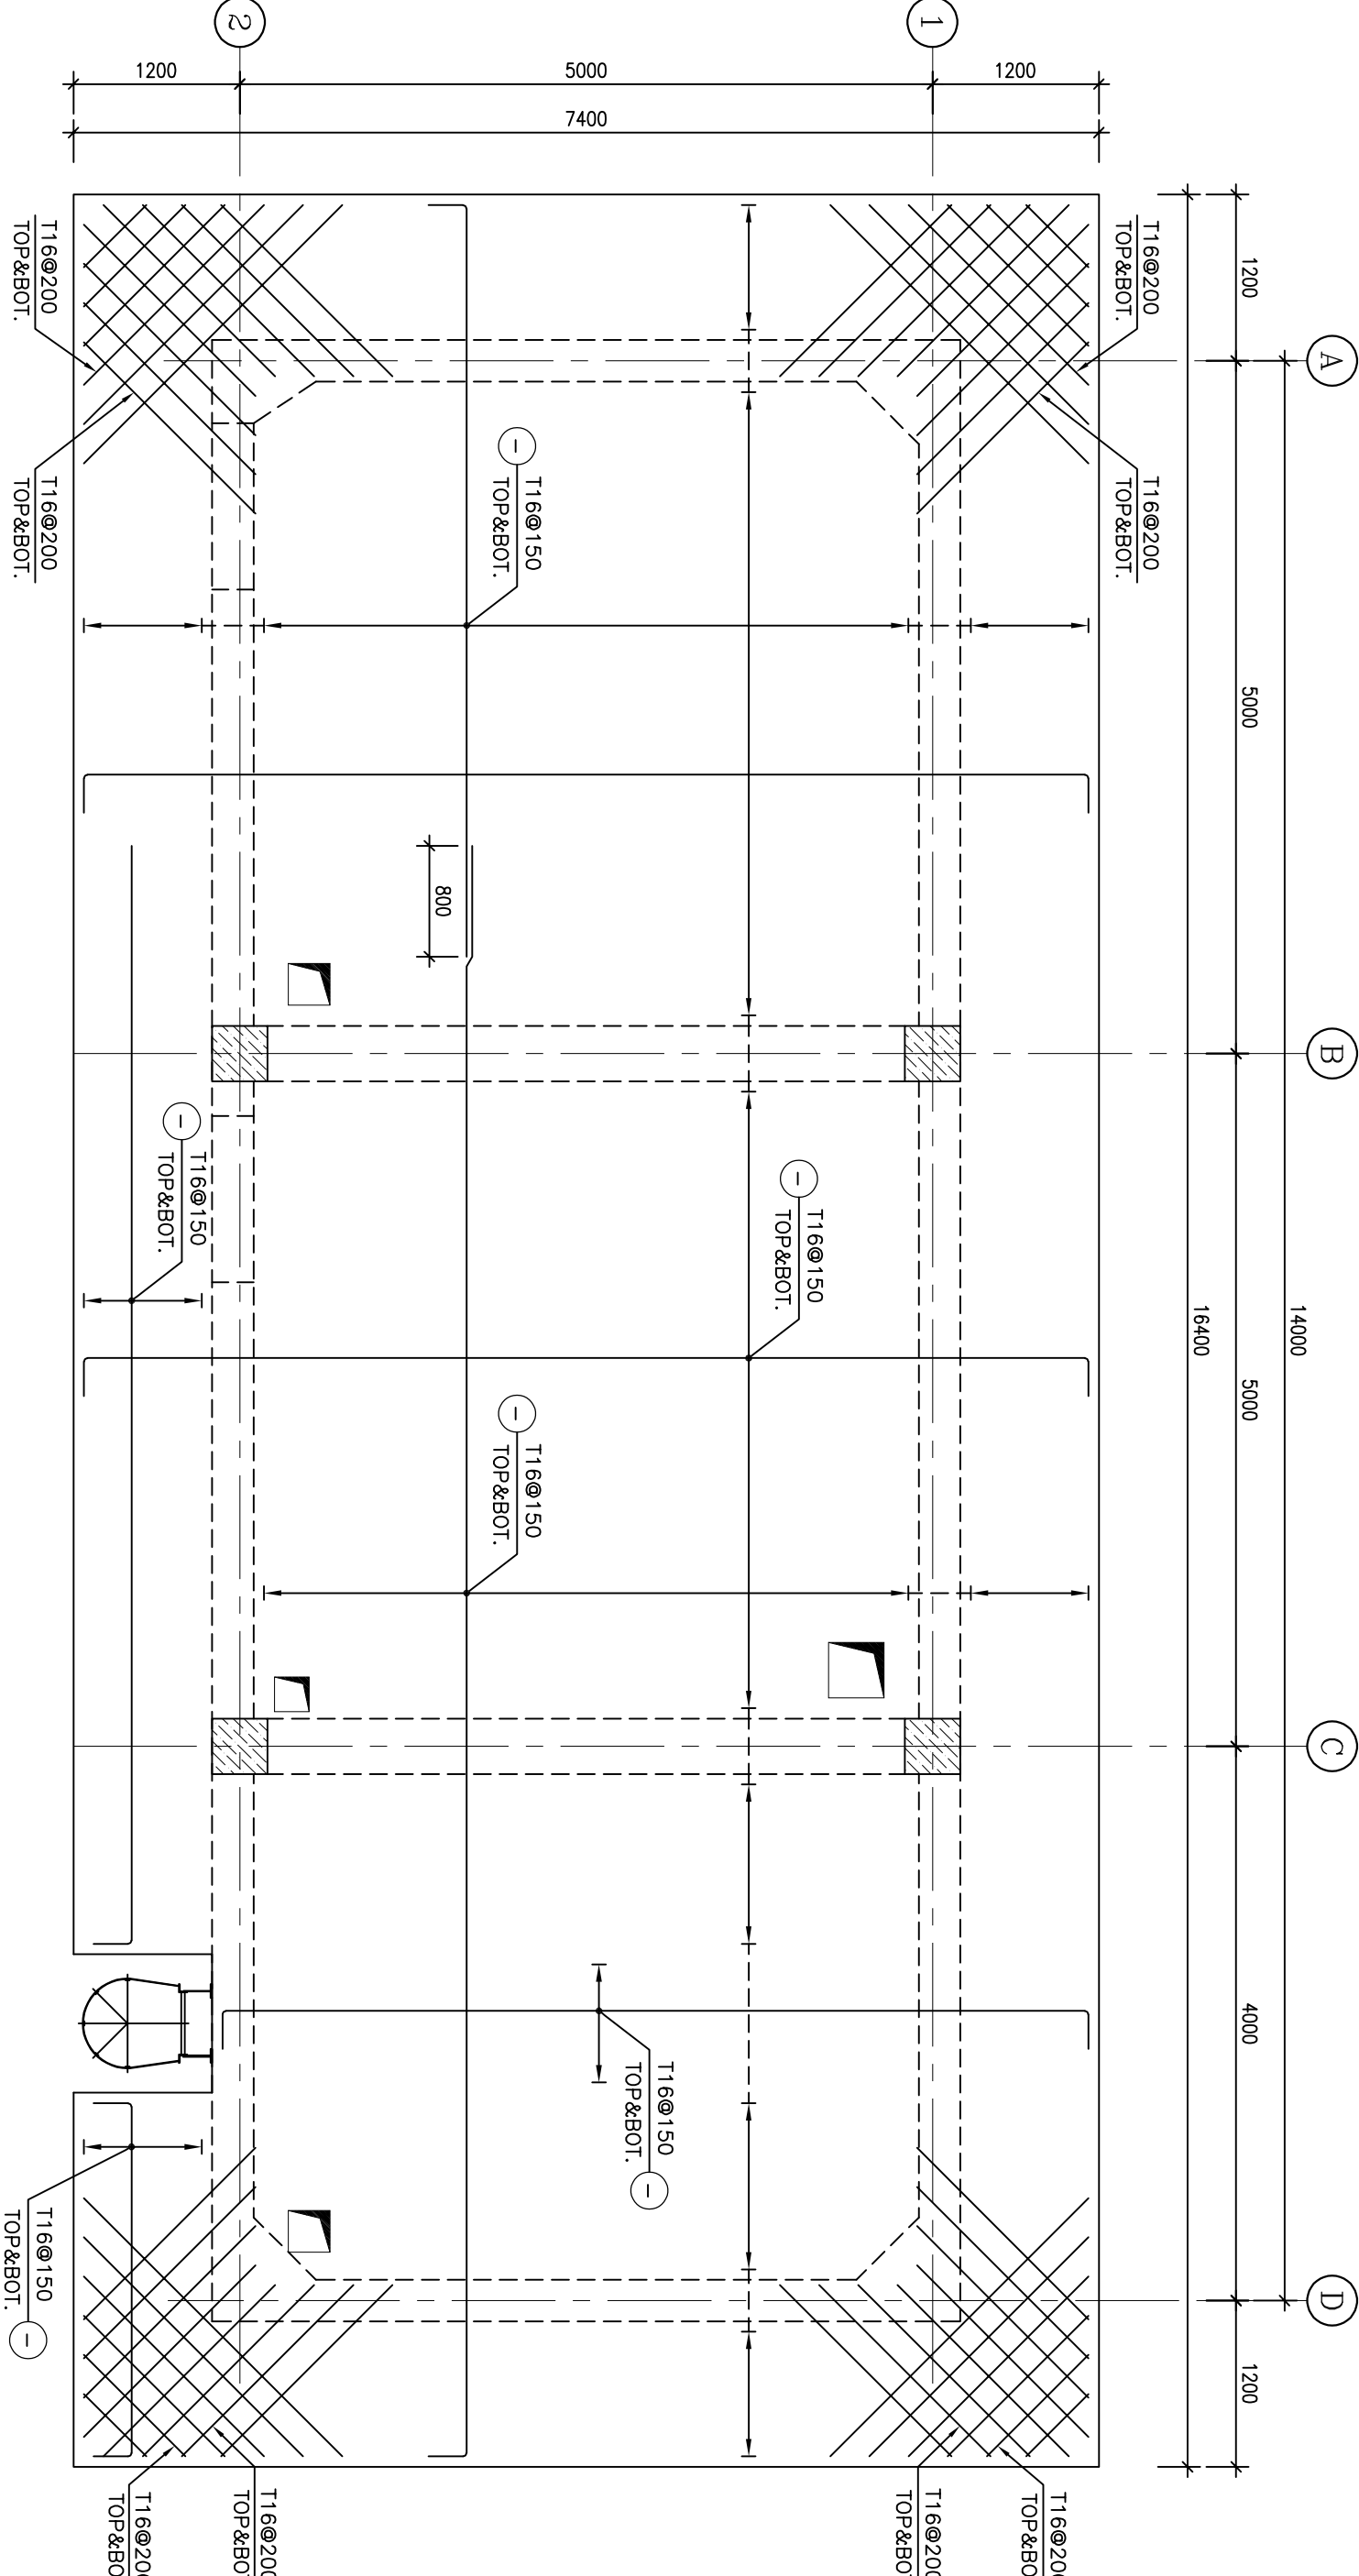


1:50 2 SLAB REINFORCEMENT PLAN

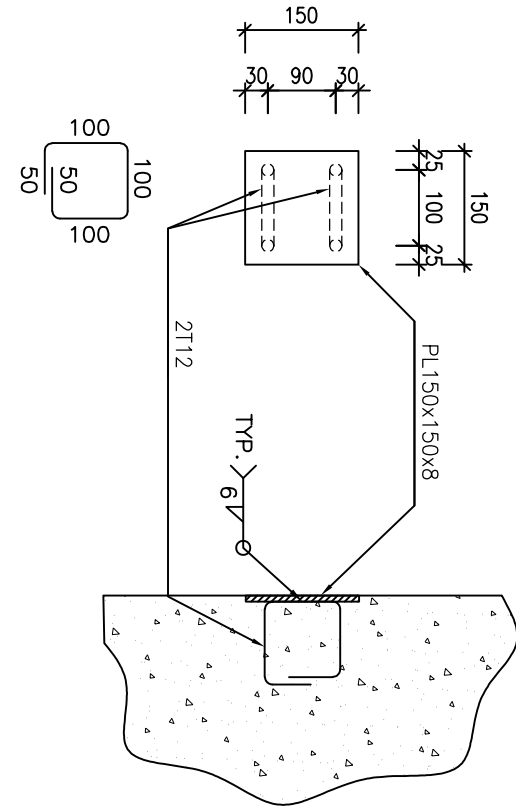

1:100 3 EMBEDDED PLATE 1

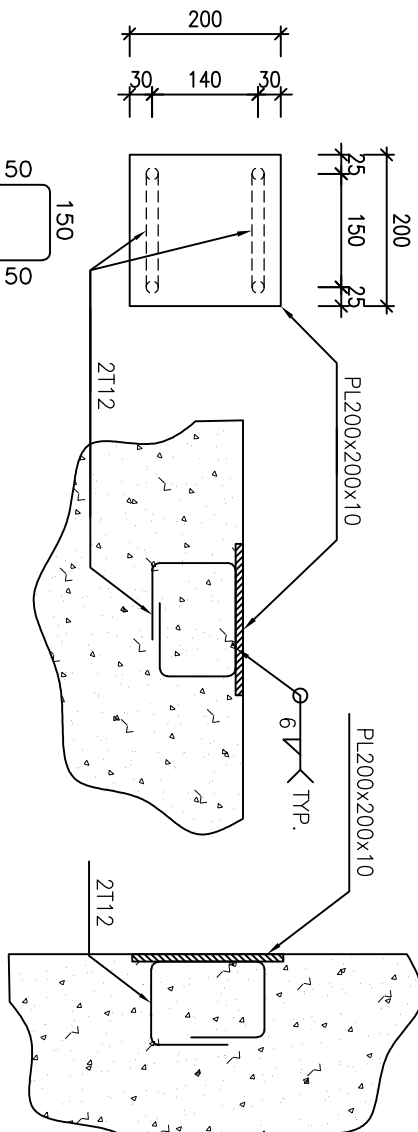

1:100 4 EMBEDDED PLATE 2

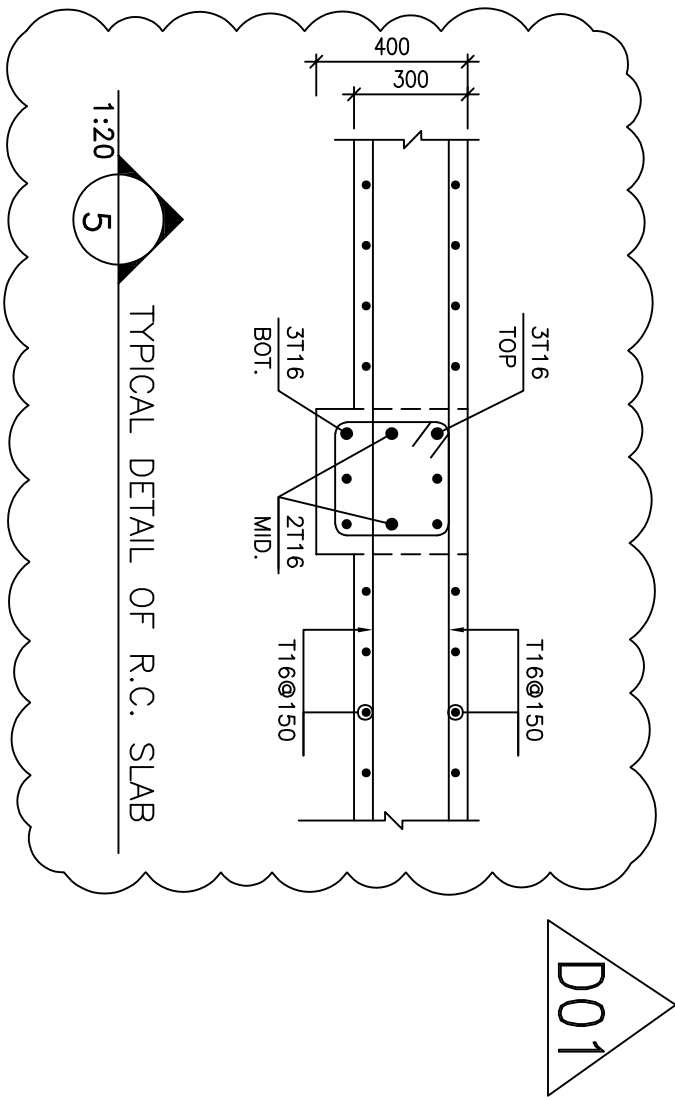

1:20 5 TYPICAL DETAIL OF R.C. SLAB

NOTES

- 1) ALL ELEVATIONS AND COORDINATES ARE IN "m" AND DIMENSIONS ARE IN "mm" UNLESS OTHERWISE NOTED.
- 2) ALL DIMENSIONS AND ELEVATIONS SHALL BE CHECKED BY THE CONTRACTOR PRIOR TO CONSTRUCTION.
- 3) ACCORDING TO THE SPECIFICATION OF CONCRETE WORKS:
TK-CRM-18000-000-01-01-0001.28 DMS CHARACTERISTIC COMPRESSIVE STRENGTH OF 30 MPa (CONCRETE SPECIMEN)
- 4) ACCORDING TO THE SPECIFICATION OF CONCRETE WORKS:
TK-CRM-18000-000-01-01-0001.28 DMS CHARACTERISTIC COMPRESSIVE STRENGTH OF 15 MPa
- 5) CONCRETE CURE OVER BARS SHALL BE 7mm FOR FOUNDATION AND 5mm FOR CURT IN-SITU WALLS & FOOTINGS
- 6) REINFORCING BARS SHALL BE S400 ACCORDING TO IS:4312 AND IN:893 WITH MINIMUM TENSILE YIELD STRENGTH 400 N/mm²
- 7) THE FIRST HOOK OF THE BEAM COLUMN OR FOOTING SHALL BE LOCATED NOT MORE THAN 50mm FROM THE FACE OF FOUNDATION.
- 8) BARS AND OTHER EMBEDDED MATERIALS SHALL BE PLACED TO SUIT THE NECESS OF ANCHOR BOLTS, NUTS AND OTHER EMBEDDED MATERIALS
- 9) UNDERGROUND CONCRETE SHALL BE PROTECTED AND COATED ACCORDING TO RELEVANT SPECIFICATION.
- 10) PORTLAND CEMENT TYPE 2 SHALL BE USED FOR CONCRETE AND LEAN CONCRETE.
- 11) THE EMULSION SHOULD BE USED ON CONCRETE EXPOSED WITH SOIL.
- 12) B-90-COAT-1E IS A BUTYEN-BASED ONE-COMPONENT EMULSION PROTECTIVE COATING TO PREVENT THE PENETRATION OF DESTRUCTIVE SALTS & IONS.
- 13) THIS MATERIAL IS CONTROLLED ACCORDING TO THE FOLLOWING STANDARDS:
ASTM D1227, ASTM D2439, ASTM D1640


LEGEND

- F.S.L. : FINISH GROUND LEVEL
- T.O.B. : TOP OF BEAM
- T.O.F. : TOP OF FOUNDATION
- T.O.S. : TOP OF SLAB
- N.I.S. : NOT TO SCALED
- C.L. : CONSTRUCTION JOINT
- REINFORCED CONCRETE
- LEAN CONCRETE
- GROUND

REFERENCE DRAWING

DESCRIPTION	DWG. No.
FOUNDATION NOTE FOR CCS WAREHOUSE	BK-GS-18000-120-ST-01-0001
FOUNDATION DRAWING FOR CCS WAREHOUSE	BK-GS-18000-120-ST-01-0002
ARCHITECTURAL DETAIL DRAWING FOR CCS WAREHOUSE	BK-GS-18000-120-ST-01-0003
GENERAL NOTES-REINFORCED CONCRETE STRUCTURES	BK-GS-18000-120-ST-01-0004
UNIT PLAN DRAWING	BK-GS-18000-120-ST-01-0005
GEOTECHNICAL INVESTIGATION REPORT FOR COMPRESSION STATION	BK-GS-18000-120-ST-01-0006
STANDARD DRAWING FOR INSERT PLATE IN CONCRETE	BK-CRM-18000-000-ST-01-0007

KEY PLAN

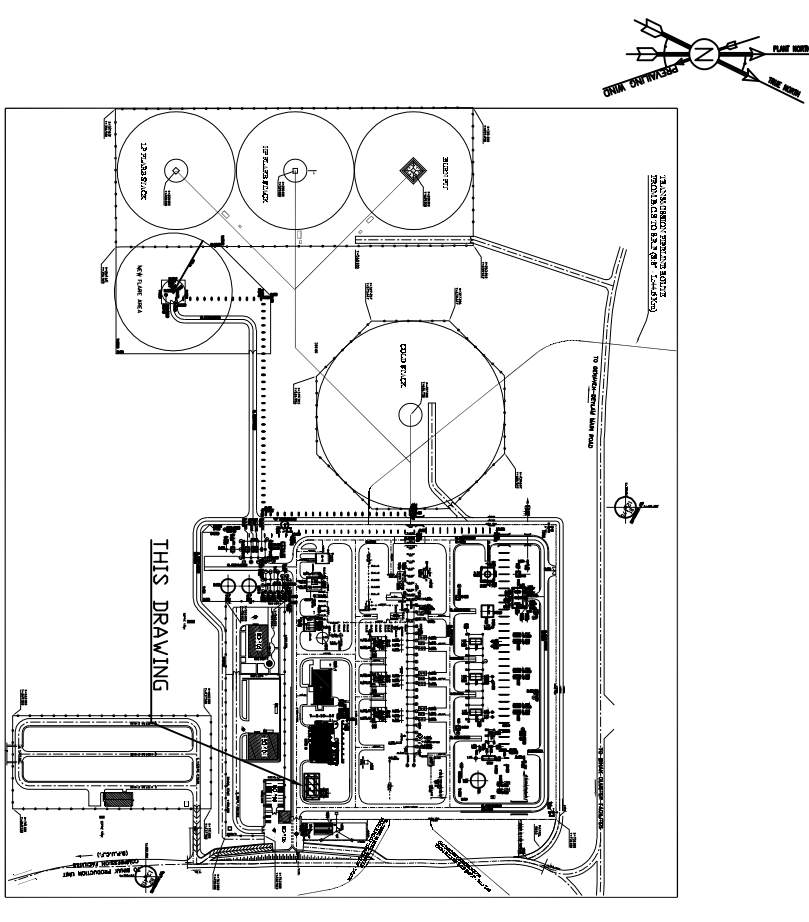

--	--	

