

TELECOMM. EQUIPMENT LAYOUT FOR AREA

NOTES

LEGEND


REFERENCE DRAWING		DRG. No.	

D05	MAR.2025	AFC	H.SHAKIBA	M.FAKHARIAN	S.Parmarspour	** **
D04	JAN.2023	AFC	H.SHAKIBA	M.FAKHARIAN	M.MEHRSHAD	** **
D03	SEP.2022	IFA	H.SHAKIBA	M.FAKHARIAN	M.MEHRSHAD	** **
D02	JUNE.2022	IFA	H.SHAKIBA	M.FAKHARIAN	M.MEHRSHAD	** **
D01	MAY.2022	IFA	H.SHAKIBA	M.FAKHARIAN	M.MEHRSHAD	** **
D00	APR.2022	IPC	H.SHAKIBA	M.FAKHARIAN	M.MEHRSHAD	** **
REV.	DATE	P.O.I.S	PREP.	CHK.	APP.	AUT.
PROJECT NAME: BINAK OILFIELD DEVELOPMENT/SURFACE FACILITIES GAS COMPRESSOR STATION						
PROJECT NO.: 971020						
EPC CONTRACTOR: HIRGAN ENERGY TE HIRGAN ENERGY – DESIGN & INSPECTION COMPANIES PEDCO PETROIRAN DEVELOPMENT COMPANY			EPD/EPC CONTRACTOR (GC): PEDCO PETROIRAN DEVELOPMENT COMPANY			
DRAWING TITLE: TELECOMM. EQUIPMENT LAYOUT FOR AREA						
NO CONSTRUCTION PERMITTED UNLESS DRAWING APPROVED						
APPROVED FOR CONSTRUCTION BY: DATE:						
SCALE	SIZE	DRAWING NO.		SHEET NO.	REV.	
1:100	A0	BK-GCS-PEDCO-120-TE-PY-0005		1 OF 3	D05	

THE ORIGINAL AND ALL COPIES OF THIS DRAWING TOGETHER WITH THE COPYRIGHT THEREIN ARE THE SOLE PROPERTY OF N.I.S.O.C./ FIELDS

امل و کليه نسخ این نقشه و حق اقتباس متعلق به شرکت ملی مناطق نفت خیز جنوب میباشد.

DATE	SCALE	DRAWING BY	CHECKED BY	PROJECT ENG.

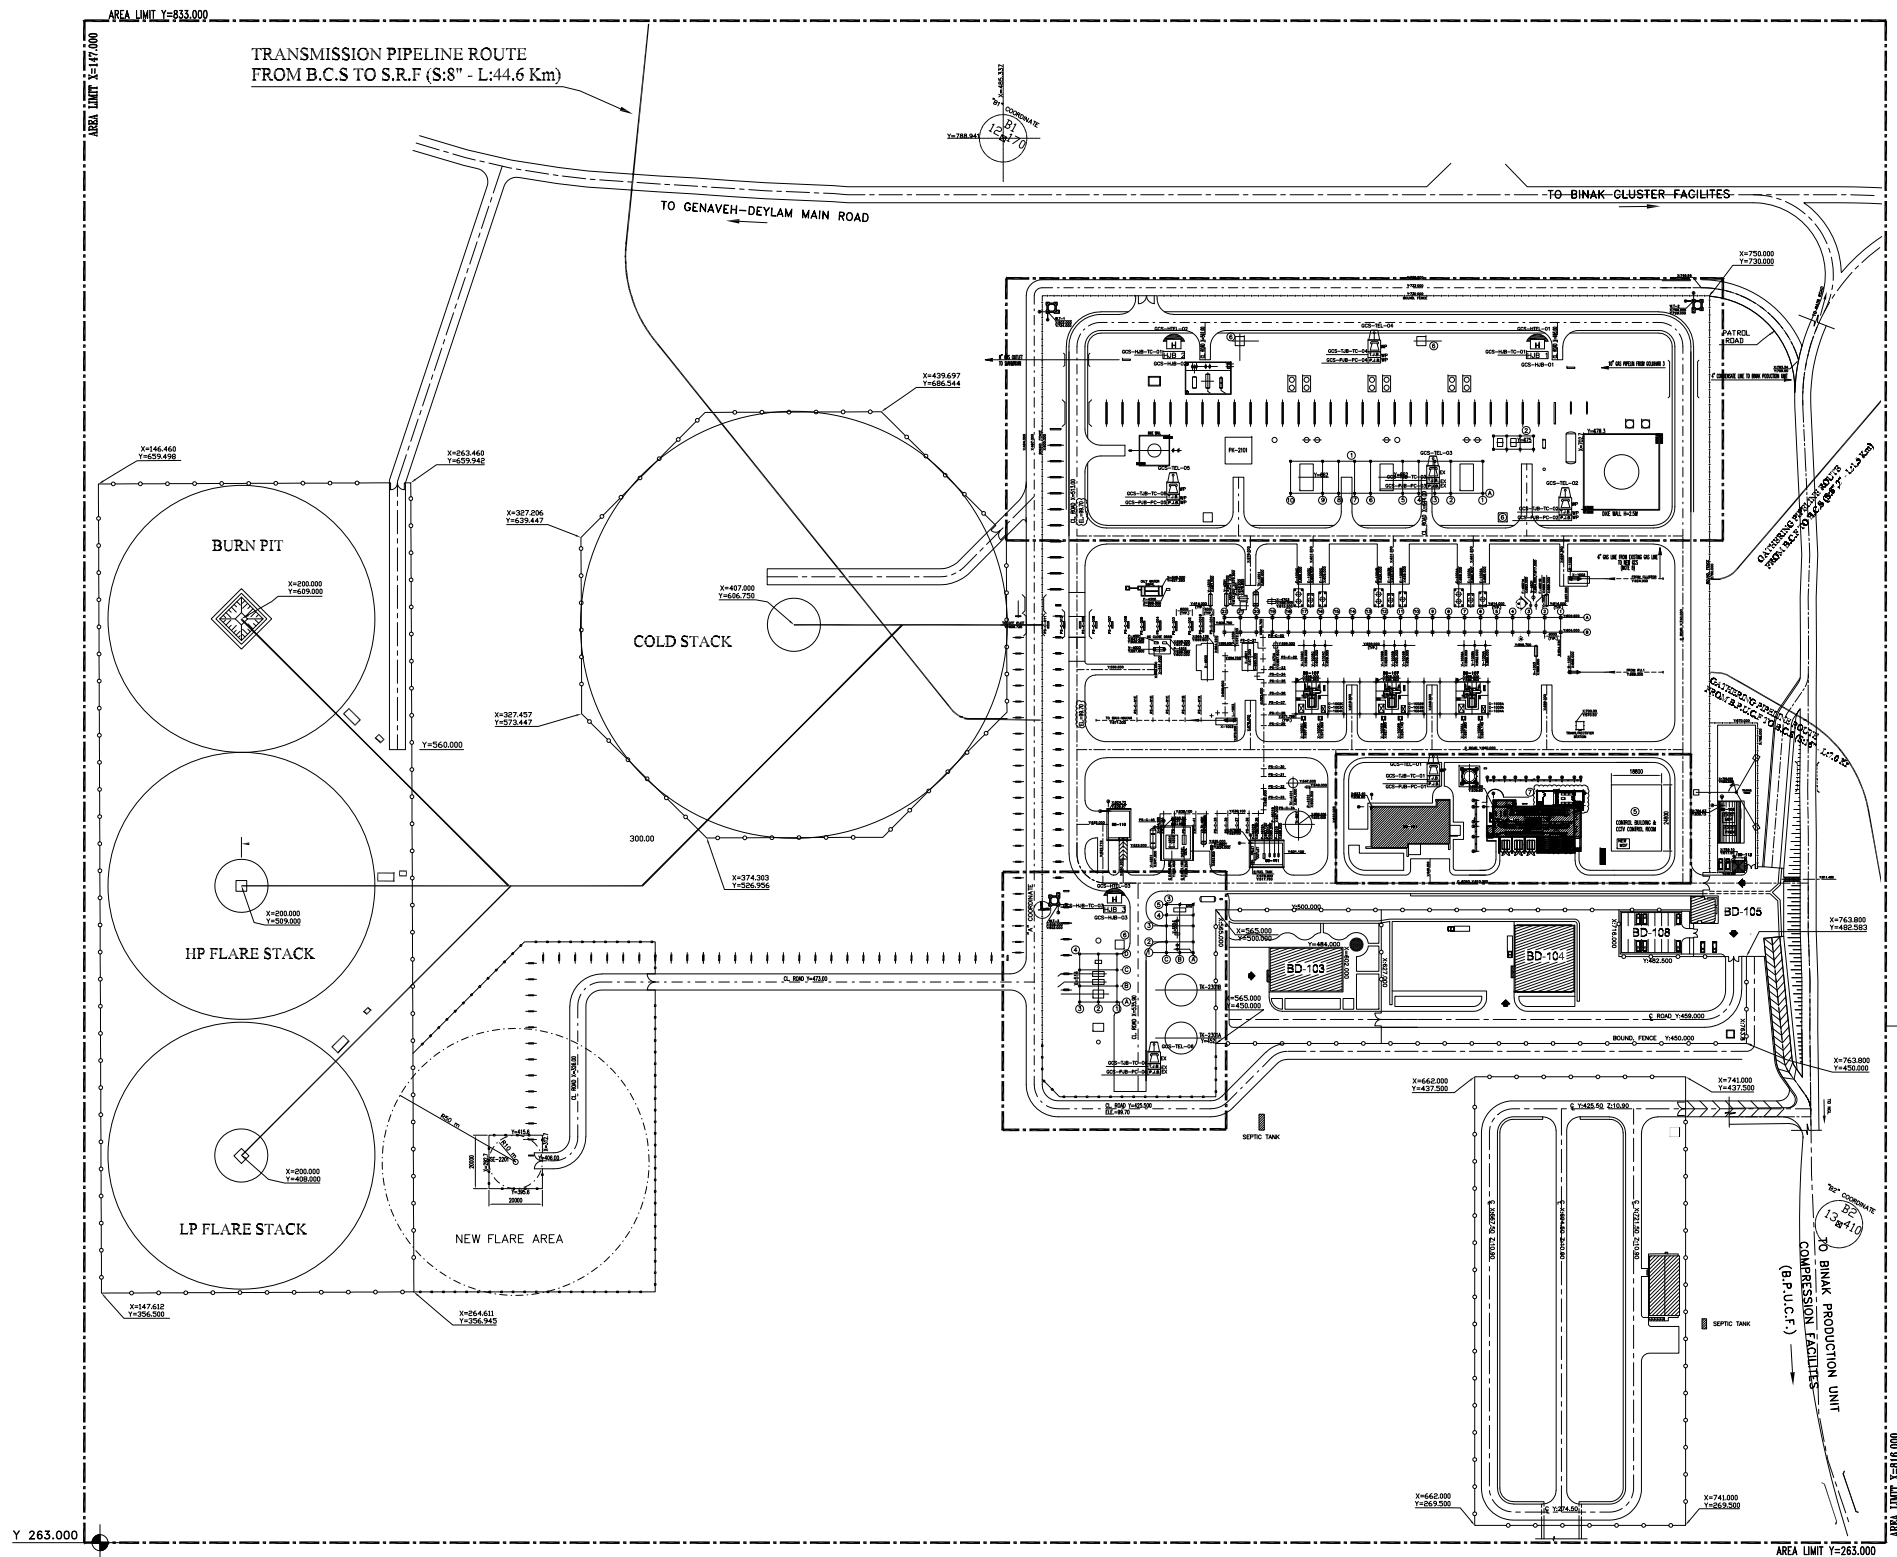

TAG NO.	BUILDING LIST
①	GAS COMPRESSOR SHELTER
②	CHEMICAL INJECTION PACKAGES & STORAGE SHELTER
③	FIRE WATER PUMP HOUSE
④	UTILITY SHELTER
⑤	CONTROL BUILDING AND CCTV CONTROL ROOM
⑥	FIRE SHED
⑦	EXTENSION OF EXISTING ELECTRICAL BUILDING

- NOTES**
- 1- ALL ELEVATIONS AND COORDINATES ARE IN METER UNLESS OTHERWISE NOTED. DIMENSIONS ARE IN MILLIMETER.
 - 2- ALL COORDINATES ARE IN METERS WITH REFERENCE TO SITE LOCAL DATUM POINT.
 - 3- HATCHED AREAS ARE OUT OF SCOPE OF THIS PROJECT.
 - 4- COORDINATE (UTM COORDINATES OF SITE):
 - 5- EXACT LOCATION AND NUMBER OF TELEPHONE EQUIPMENTS SHALL BE FINALIZED IN AT SITE.
 - 6- TYPE AND SIZE OF TELEPHONE CABLE:
 - OUT OF BUILDING: 5 Pair 0.8 mm-Armoured-CU/PVC/SWA/CFC/LC
 - IN THE BUILDING: 2 Pair 0.6 mm-CU/PVC
 - 7- MOUNTING LEVEL OF TELEPHONE HANDSETS SHALL BE 1500mm ABOVE F.F.L.
 - 8- ALL CABLES FOR TELEPHONE HANDSETS SHALL BE 2P-0.6mm.
 - 9- UNDERGROUND TELEPHONE CABLES SHALL BE RUN IN INSTRUMENT CABLE ROUTE.
 - 10- ALL CABLING FOR SURFACE MOUNTED TELEPHONE SHALL BE DONE VIA HOT DIP GALVANIZED STEEL, OPEN CONDUIT SUPPORTED EVERY 1000 mm AND AT BOTH ENDS WITH SUITABLE CLAMP.
 - 11- FLASH BEACON OF TELEPHONE SHALL BE FED FROM NEAREST EL PDP PDP AT AREA OR MAIN CONTROL BUILDING.
 - 12- THE LOCATION OF MAIN EXIST PABX SYSTEM IS IN COMMUNICATION BUILDING.
 - 13- THE TELEPHONE AND HOTLINE SET WILL BE CONNECTED TO MDF OF NEW CONTROL BUILDING AND THEN ROUTED TO MDF TELEPHONE OF EXIST PABX VIA 50 PAIR 0.8 mm MULTIPAIR TELEPHONE CABLE.

LEGEND



POLE MOUNTED INDUSTRIAL TELEPHONE HANDSET WITH ACOUSTIC COVER AND FLASH BEACON



TELEPHONE JUNCTION BOX




POWER JUNCTION BOX




HOTLINE TELEPHONE SET WITH KIOSK

EX: EXPLOSION PROOF

WP: WEATHER PROOF

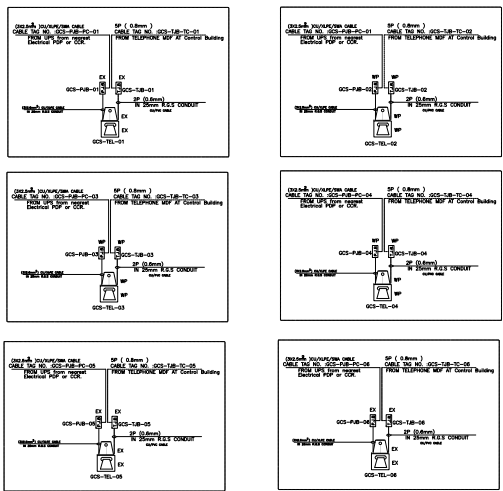

BLOCK DIAGRAM FOR TELECOM EQUIPMENT

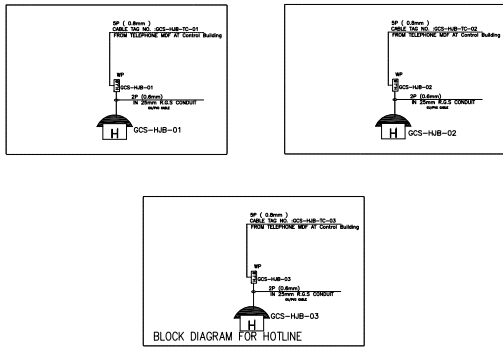

BLOCK DIAGRAM FOR HOTLINE

D05	MAR. 2025	APC	H.SHAKIBA	M.PAKHARIAN	S.Parmarspour	** **
D04	JAN. 2023	APC	H.SHAKIBA	M.PAKHARIAN	M.MEHRSHAD	** **
D03	SEP. 2022	IPA	H.SHAKIBA	M.PAKHARIAN	M.MEHRSHAD	** **
D02	JUNE. 2022	IPA	H.SHAKIBA	M.PAKHARIAN	M.MEHRSHAD	** **
D01	MAY. 2022	IPA	H.SHAKIBA	M.PAKHARIAN	M.MEHRSHAD	** **
D00	APR. 2022	IPC	H.SHAKIBA	M.PAKHARIAN	M.MEHRSHAD	** **
REV.	DATE	P.O.I.S	PREP.	CHK.	APP.	AUT.

PROJECT NAME: BINAK OILFIELD DEVELOPMENT/SURFACE FACILITIES GAS COMPRESSOR STATION

PROJECT NO.: 971020

EPC CONTRACTOR:	EPD/EPC CONTRACTOR (GC):
 HIRGAN ENERGY - DESIGN & INSPECTION COMPANIES	 PETROIRAN DEVELOPMENT COMPANY

DRAWING TITLE: TELECOMM. EQUIPMENT LAYOUT FOR AREA

SCALE	SIZE	DRAWING NO.	SHEET NO.	REV.
1:100	A0	BK-GCS-PEDCO-120-TE-PY-0005	2 OF 3	D05

***	*****	**	***	**	***
REV.	DESCRIPTION	BY	DATE	BY	DATE
		CHECKED		REV. APPR.	

اصل و کلیه نسخ این نقشه و حق اقتباس متعلق به شرکت ملی مناطق نفت خیز جنوب می باشد.
THE ORIGINAL AND ALL COPIES OF THIS DRAWING TOGETHER WITH THE COPYRIGHT THEREIN ARE THE SOLE PROPERTY OF
N.I.S.O.C./ FIELDS

BINAK OILFIELD DEVELOPMENT SURFACE FACILITIES GAS COMPRESSOR STATION					
DATE	SCALE	DRAWING BY	CHECKED BY	PROJECT ENG.	
NO CONSTRUCTION PERMITTED UNLESS DRAWING APPROVED					
APPROVED FOR CONSTRUCTION			BY:	DATE:	
BUDGET REF.	LOCATION	SIZE CLASS	SERIAL NO.	SHEET	REVISION
053-073-9184	F	2	T	709091	2 OF 3 D05

