



[illegible]

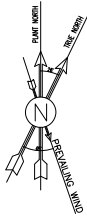

100	STORAGE
101	INSTRUMENT WORKSHOP
102	INSTRUMENT STORAGE
103	TOILET
104	ROOF
105	WALKWAY

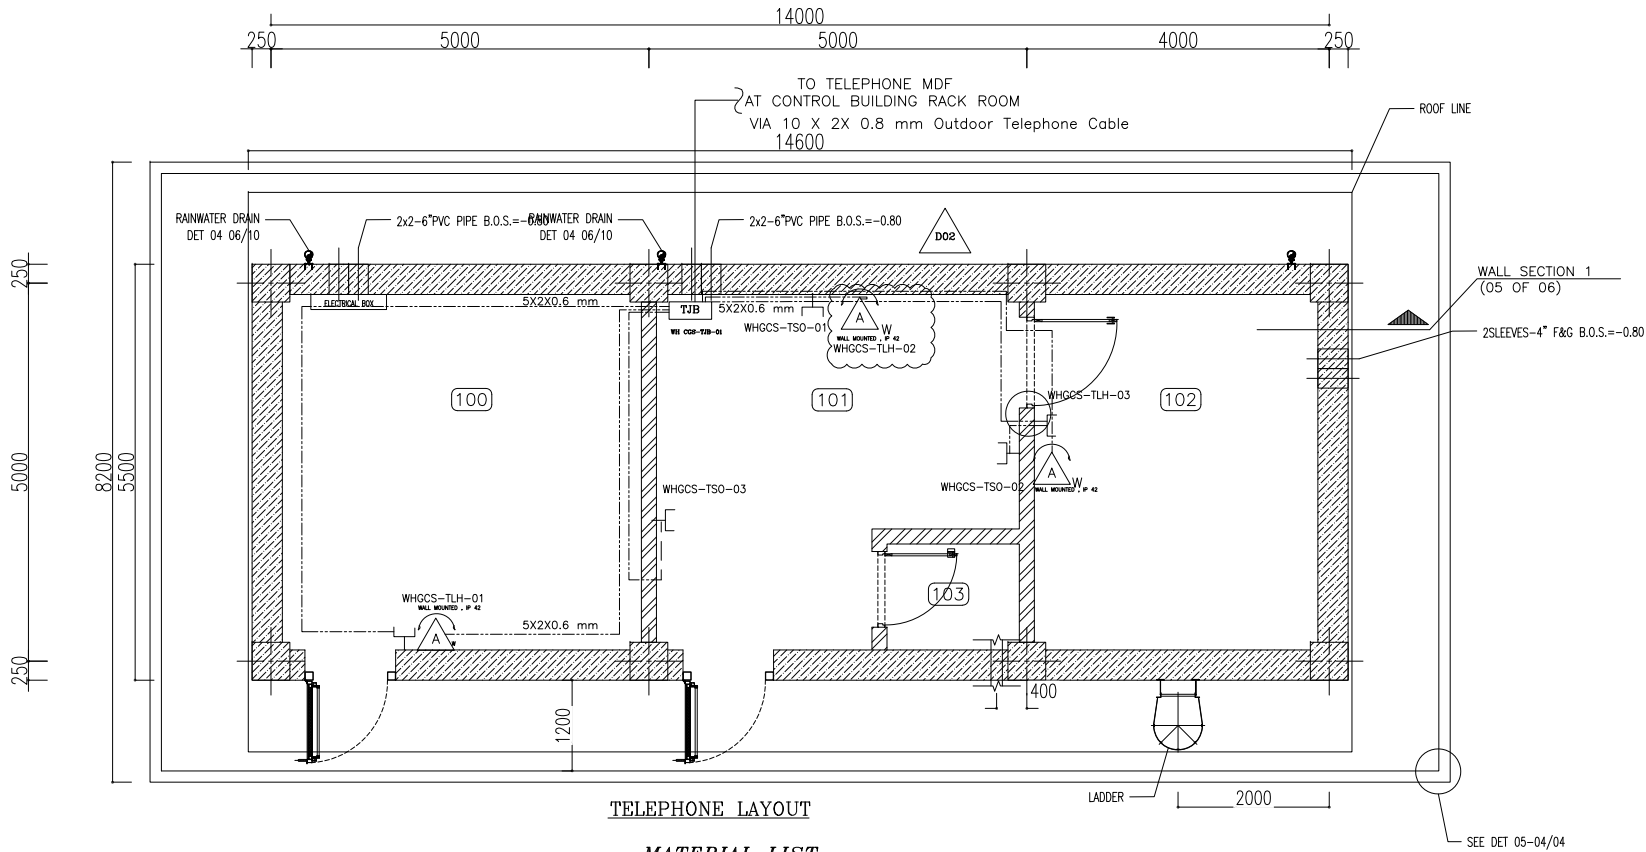



TELEPHONE LAYOUT

MATERIAL LIST

ITEM	DESCRIPTION	QTY.
1	INDOOR INDUSTRIAL TELEPHONE, IP 42+ ACOUSTIC Hood	3
2	INDOOR TELEPHONE TERMINAL BOX WITH 1XM20 CABLE GLAND BOTTOM AND (6XM20)TOP, IP 42	1
3	INDOOR MULTIPAIR CABLE 5X2X0.6 MM	70 m
4	M20 RGS CONDUIT	70 m

NOTES
1 - ALL DIMENSIONS ARE IN MILLIMETER UNLESS OTHERWISE SPECIFIED. 2 - THE HEIGHT OF INSTALLATION OF JUNCTION BOX IS 1500mm. 3 - The TELEPHONE SOCKET SHALL BE SURFACE TYPE AND SHALL BE FINALIZED BY CONSTRUCTION CONTRACTOR AT SITE.
LEGEND
OUTDOOR Multipair Cable 10x2x0.8 mm INDOOR Multipair Cable 5x2x0.6 mm PAGING CABLE 3x2.5 mm ² CU/PVC/LSZH , FIRE RESISTANCE OUTDOOR Multipair Cable 4x2x0.8 mm, INTERCOM CABLE
WALL-MOUNTED STANDARD ANALOGUE TELEPHONE INDUSTRIAL TYPE , IP 42 TELEPHONE JUNCTION BOX RJ-11 TELEPHONE SOCKET, SURFACE MOUNTED HORN TYPE LOUDSPEAKER, 15 W DUST PROOF, WALL MOUNTED, WITH MATCHING TRANSFORMER MAIN PAGA JUNCTION BOX, DUST PROOF INTERCOM HANDSET VOLUME CONTROLLER

REFERENCE DRAWING	DRG. No.
TELECOM DESIGN CRITERIA	BK-GNRL-PEDCO-000-TS-DC-0001
DATA SHEETS FOR PABX	BK-GCS-PEDCO-120-TE-DT-0002
BLOCK DIAGRAM FOR PABX	BK-GCS-PEDCO-120-TE-BD-0004
SPECIFICATION FOR PABX	BK-GNRL-PEDCO-000-TE-SP-0002
BLOCK DIAGRAM FOR PAGA	BK-GCS-PEDCO-120-TE-BD-0005
SPECIFICATION FOR PAGA	BK-GNRL-PEDCO-000-TE-SP-0003
TELECOM SYSTEMS LEGEND AND SYMBOLS	BK-GNRL-PEDCO-000-TE-DW-0001

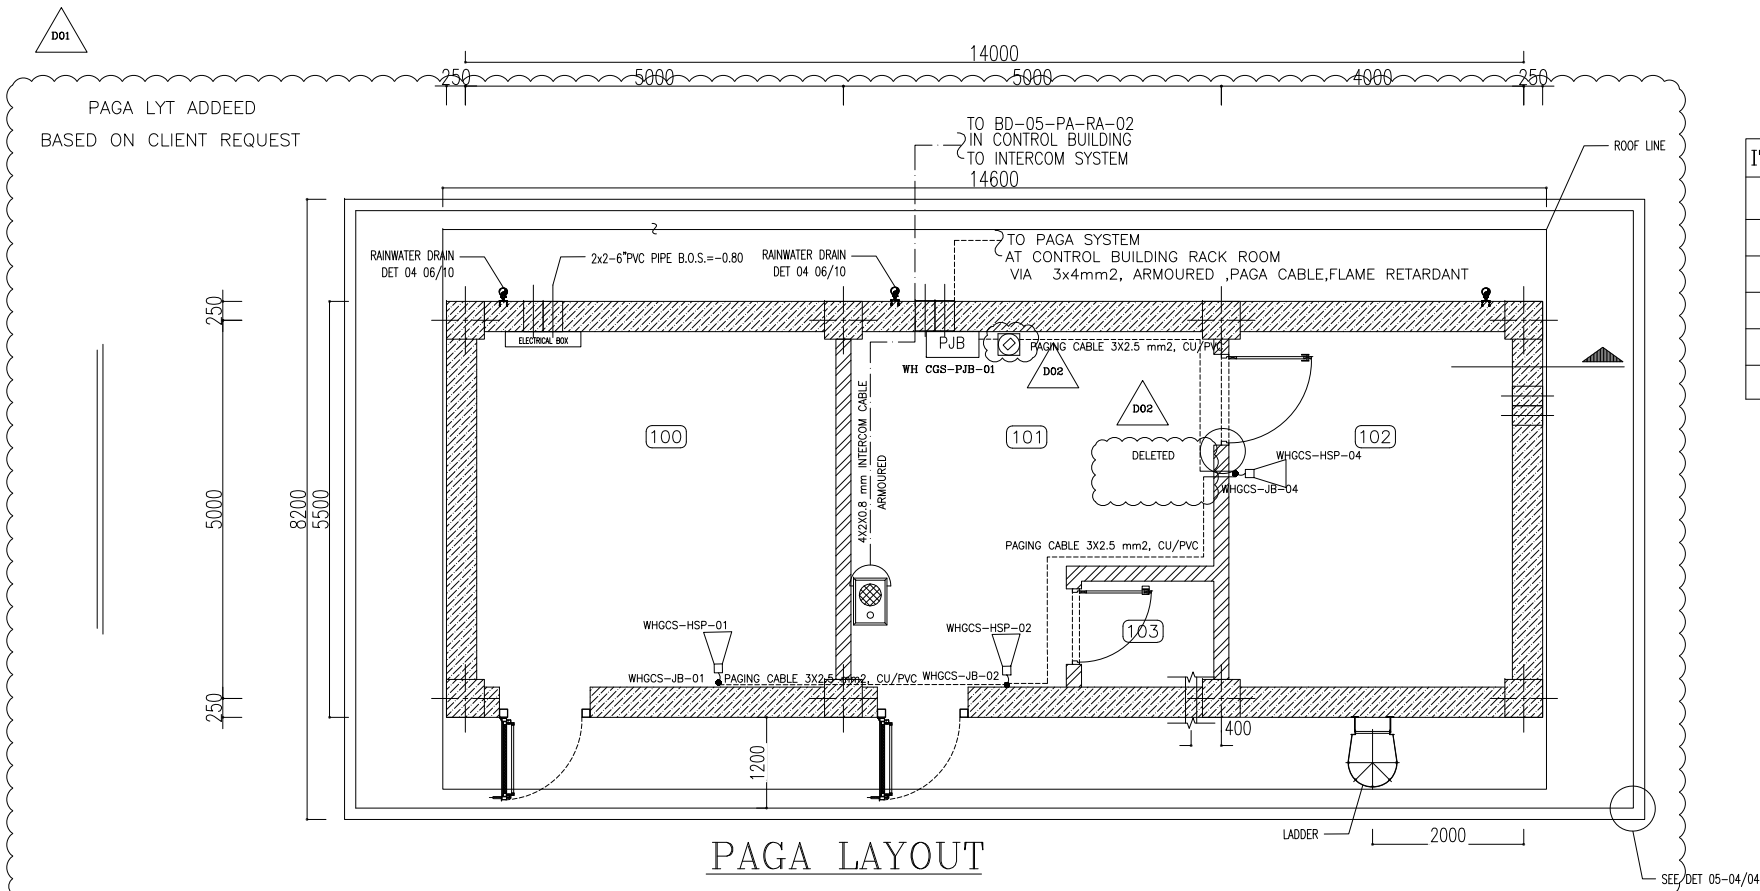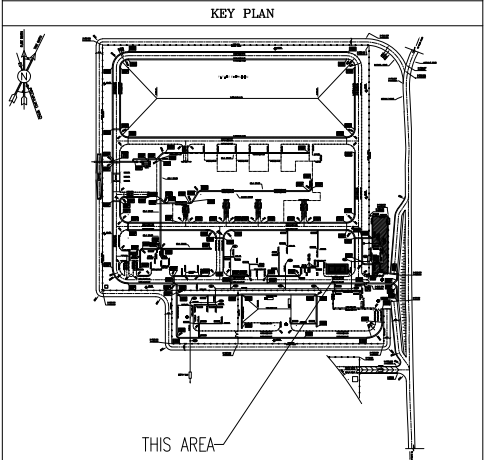

PAGA LAYOUT

ITEM	MTD DESCRIPTION	QTY.
1	SURFACE MOUNTED HORN LOUDSPEAKER ,15W	3
2	PAGING CABLE (3X2.5 mm ²)/ CU/PVC/LSZH , FIRE RESISTANCE	80m
3	M20 RGS CONDUIT	100m
4	PAGING JUNCTION BOX, 1XM25 GLAND BOTTOM AND (3XM20)TOP	1
5	3X WAY JUNCTION BOX , 3XM20	4
6	INTERCOM STATION, WALL MOUNTED+ACOUSTIC HOOD	1

	</
--	--	----