

LCP COMPRESSOR

IN: Dimension to be added.
HY REPLY: will be added after getting the data from sub vendor.

Enclosure Specification

Tag number

Marking acc to 94/9/EC directive

Marking acc. to IEC

Ingress Protection to IEC 60529

Permissible Ambient Temperature

Material

Colour Of Enclosure

Thickness

LCP-2101X (Note 1)



II 2 G D

Ex d IIB+H2 T4

IP66

5 °C TO 50° C


Copper Free Aluminium

RAL 7035

Minimum 2mm

IN: 3 mm thickness to be considered.
HY reply: Noted.


[illegible]

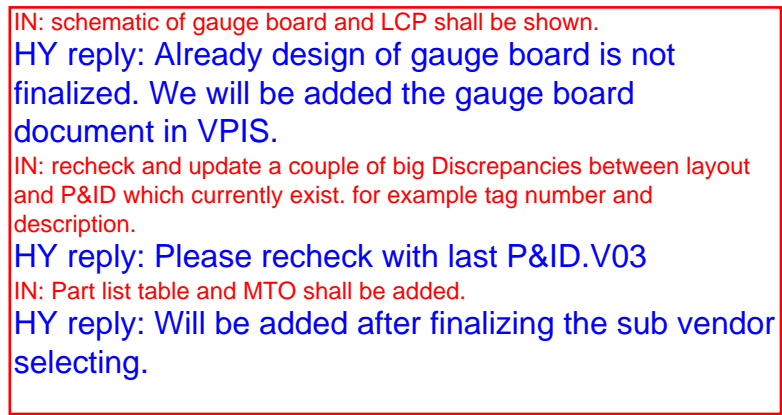


IN: There is discrepancy with P&ID.
For example 2236X tag, recheck and update.

HY reply: Please recheck with last P&ID.V03

[illegible]

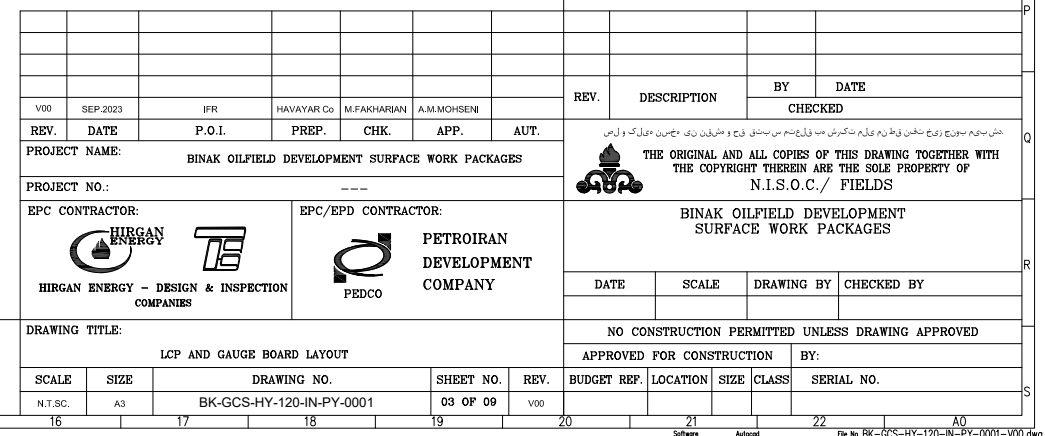


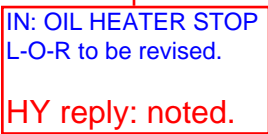



Note1 :

X:A	COMPRESSOR A
X:B	COMPRESSOR B
X:C	COMPRESSOR C

Legend :

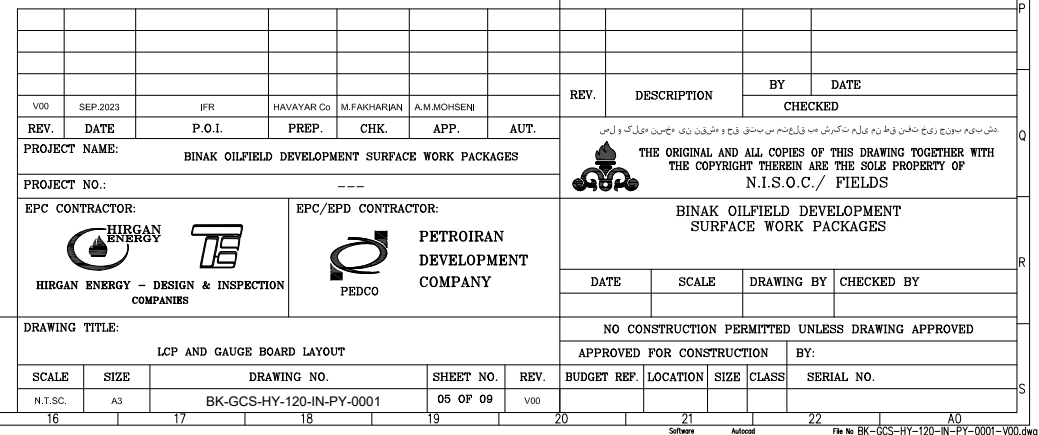

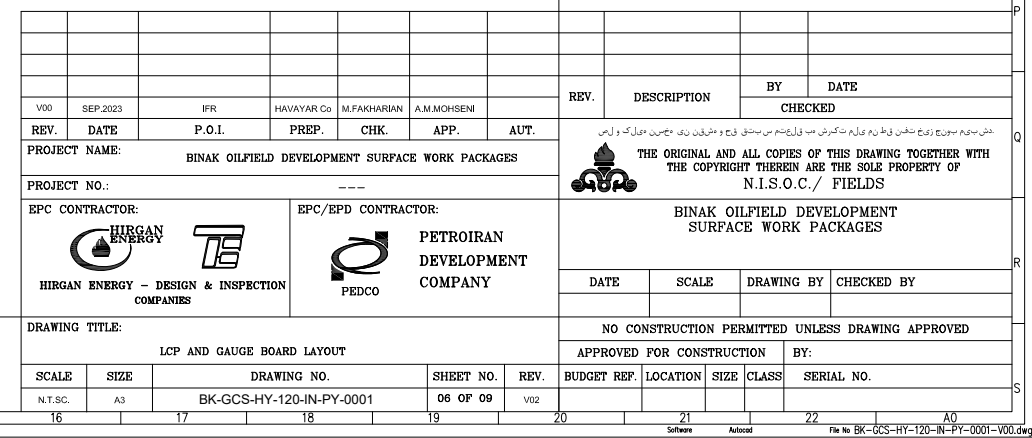

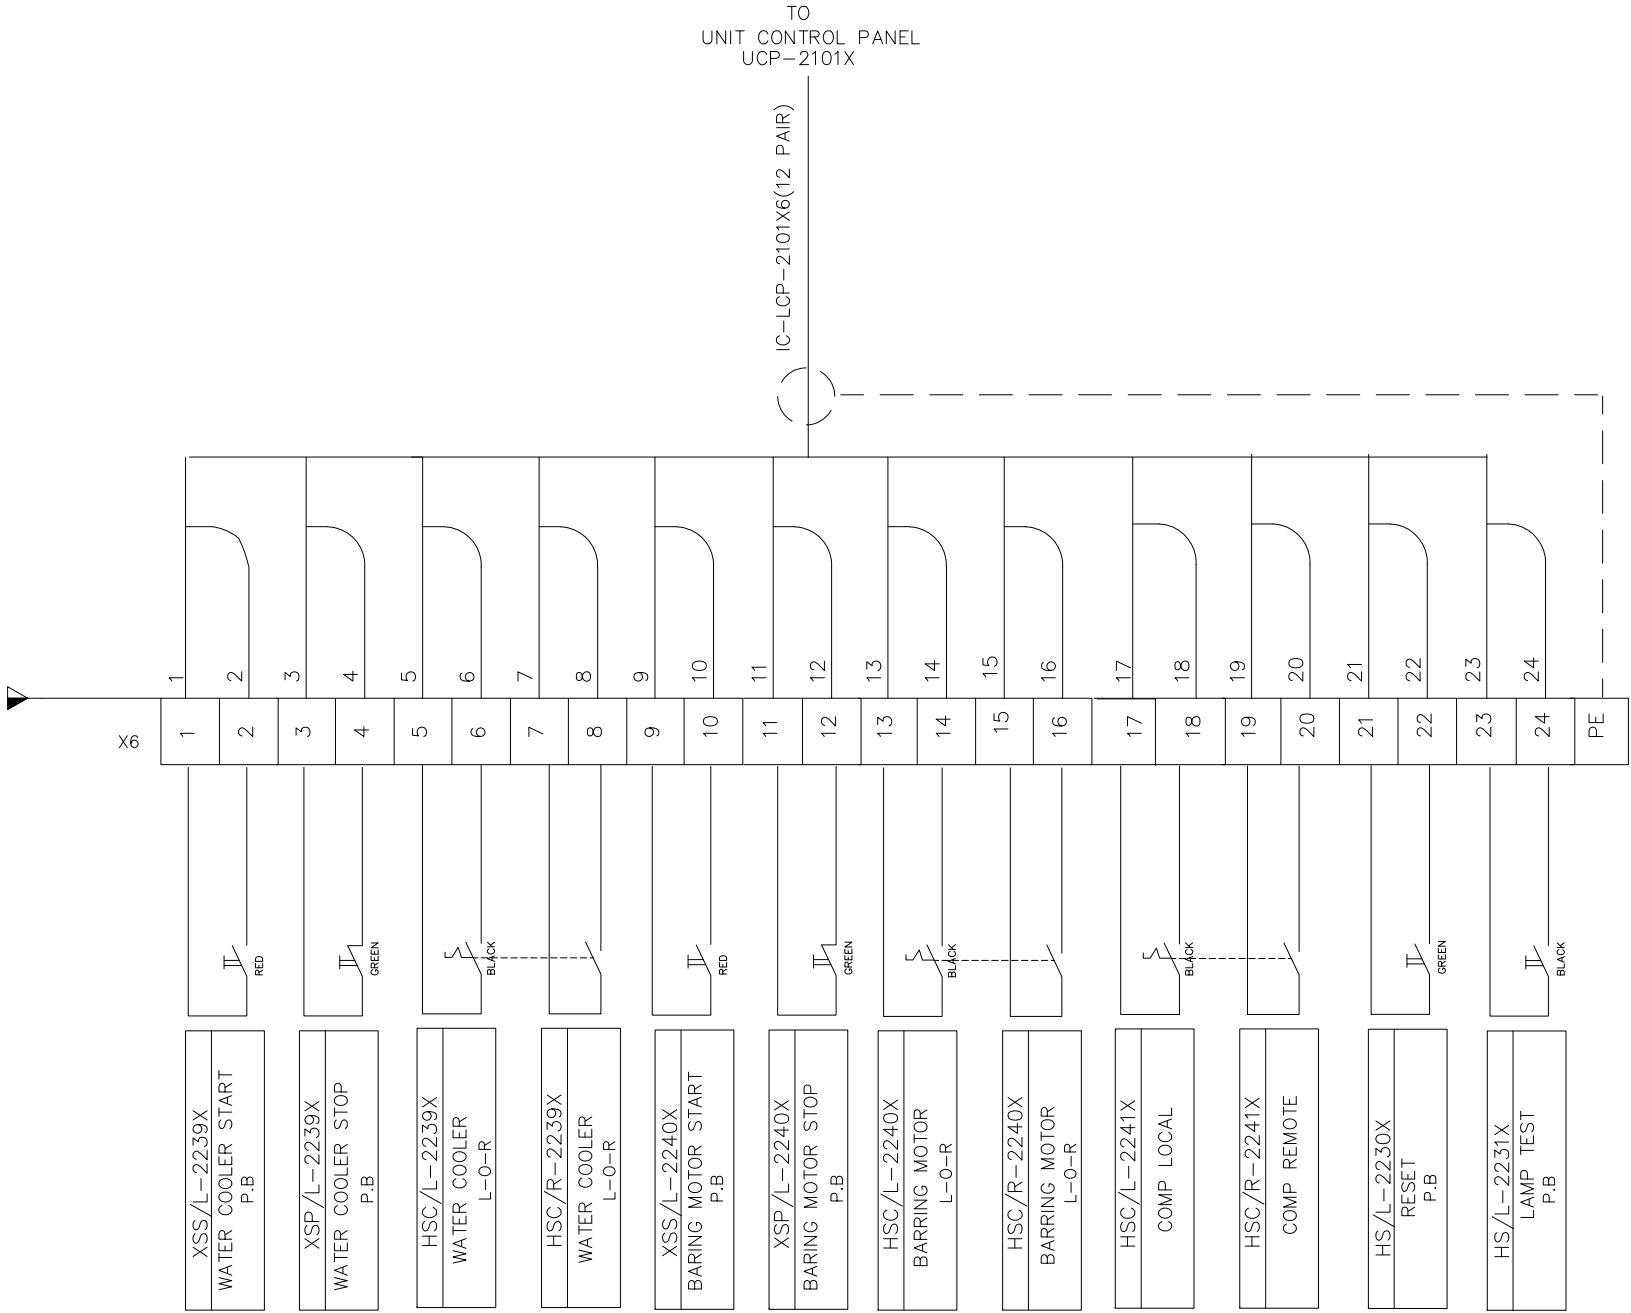


X:A COMPRESSOR A
X:B COMPRESSOR B
X:C COMPRESSOR C


REV.	DESCRIPTION	BY	DATE
V00	SEP.2023	IFR	HAVAYAR Co
REV.	DATE	P.O.I.	PREP.
PROJECT NAME:	BINAK OILFIELD DEVELOPMENT SURFACE WORK PACKAGES		
PROJECT NO.:	---		
EPC CONTRACTOR:	EPC/EPD CONTRACTOR:		
HIRGAN ENERGY - DESIGN & INSPECTION COMPANIES		PETROIRAN DEVELOPMENT COMPANY	
DRAWING TITLE:		NO CONSTRUCTION PERMITTED UNLESS DRAWING APPROVED	
LCP AND GAUGE BOARD LAYOUT		APPROVED FOR CONSTRUCTION BY:	
SCALE	SIZE	DRAWING NO.	SHEET NO.
N.T.S.C.	A3	BK-GCS-HY-120-IN-PY-0001	07 OF 09
BUDGET REF.	LOCATION	SIZE CLASS	SERIAL NO.

THE ORIGINAL AND ALL COPIES OF THIS DRAWING TOGETHER WITH THE COPYRIGHT THEREIN ARE THE SOLE PROPERTY OF N.I.S.O.C./ FIELDS



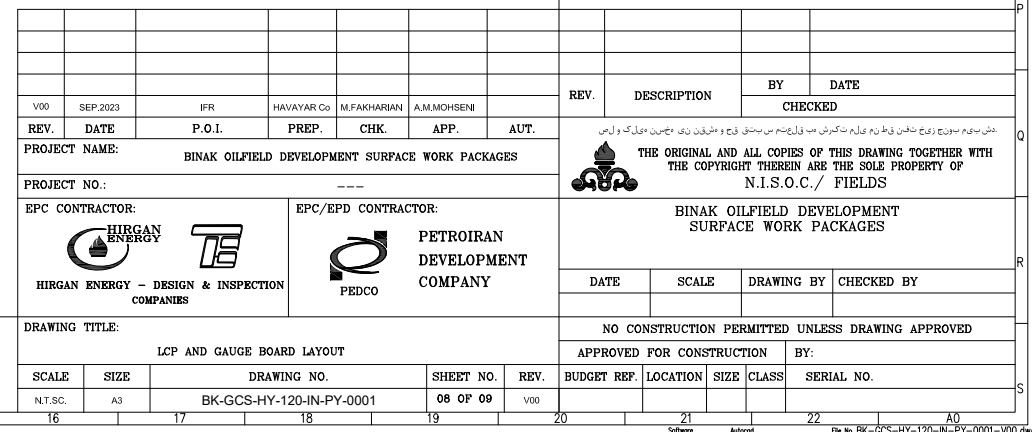

Legend :

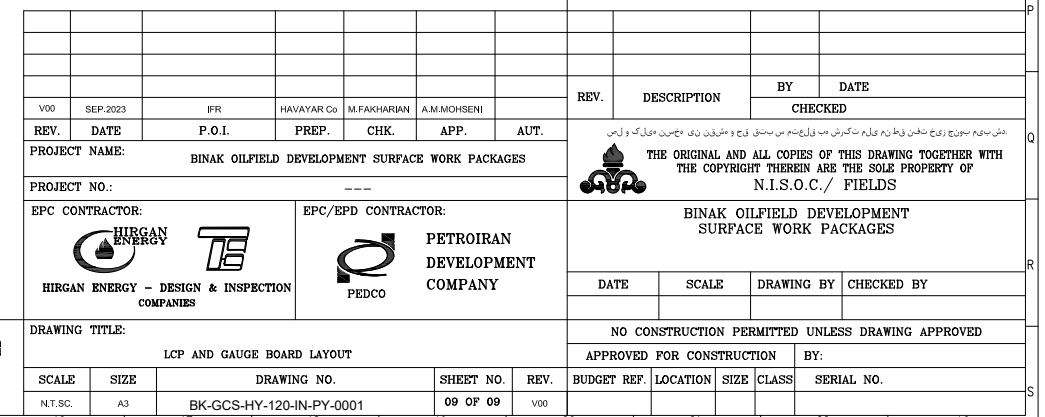

X:A	COMPRESSOR A
X:B	COMPRESSOR B
X:C	COMPRESSOR C

Legend :