


[illegible][illegible]

Plan view of the compressor

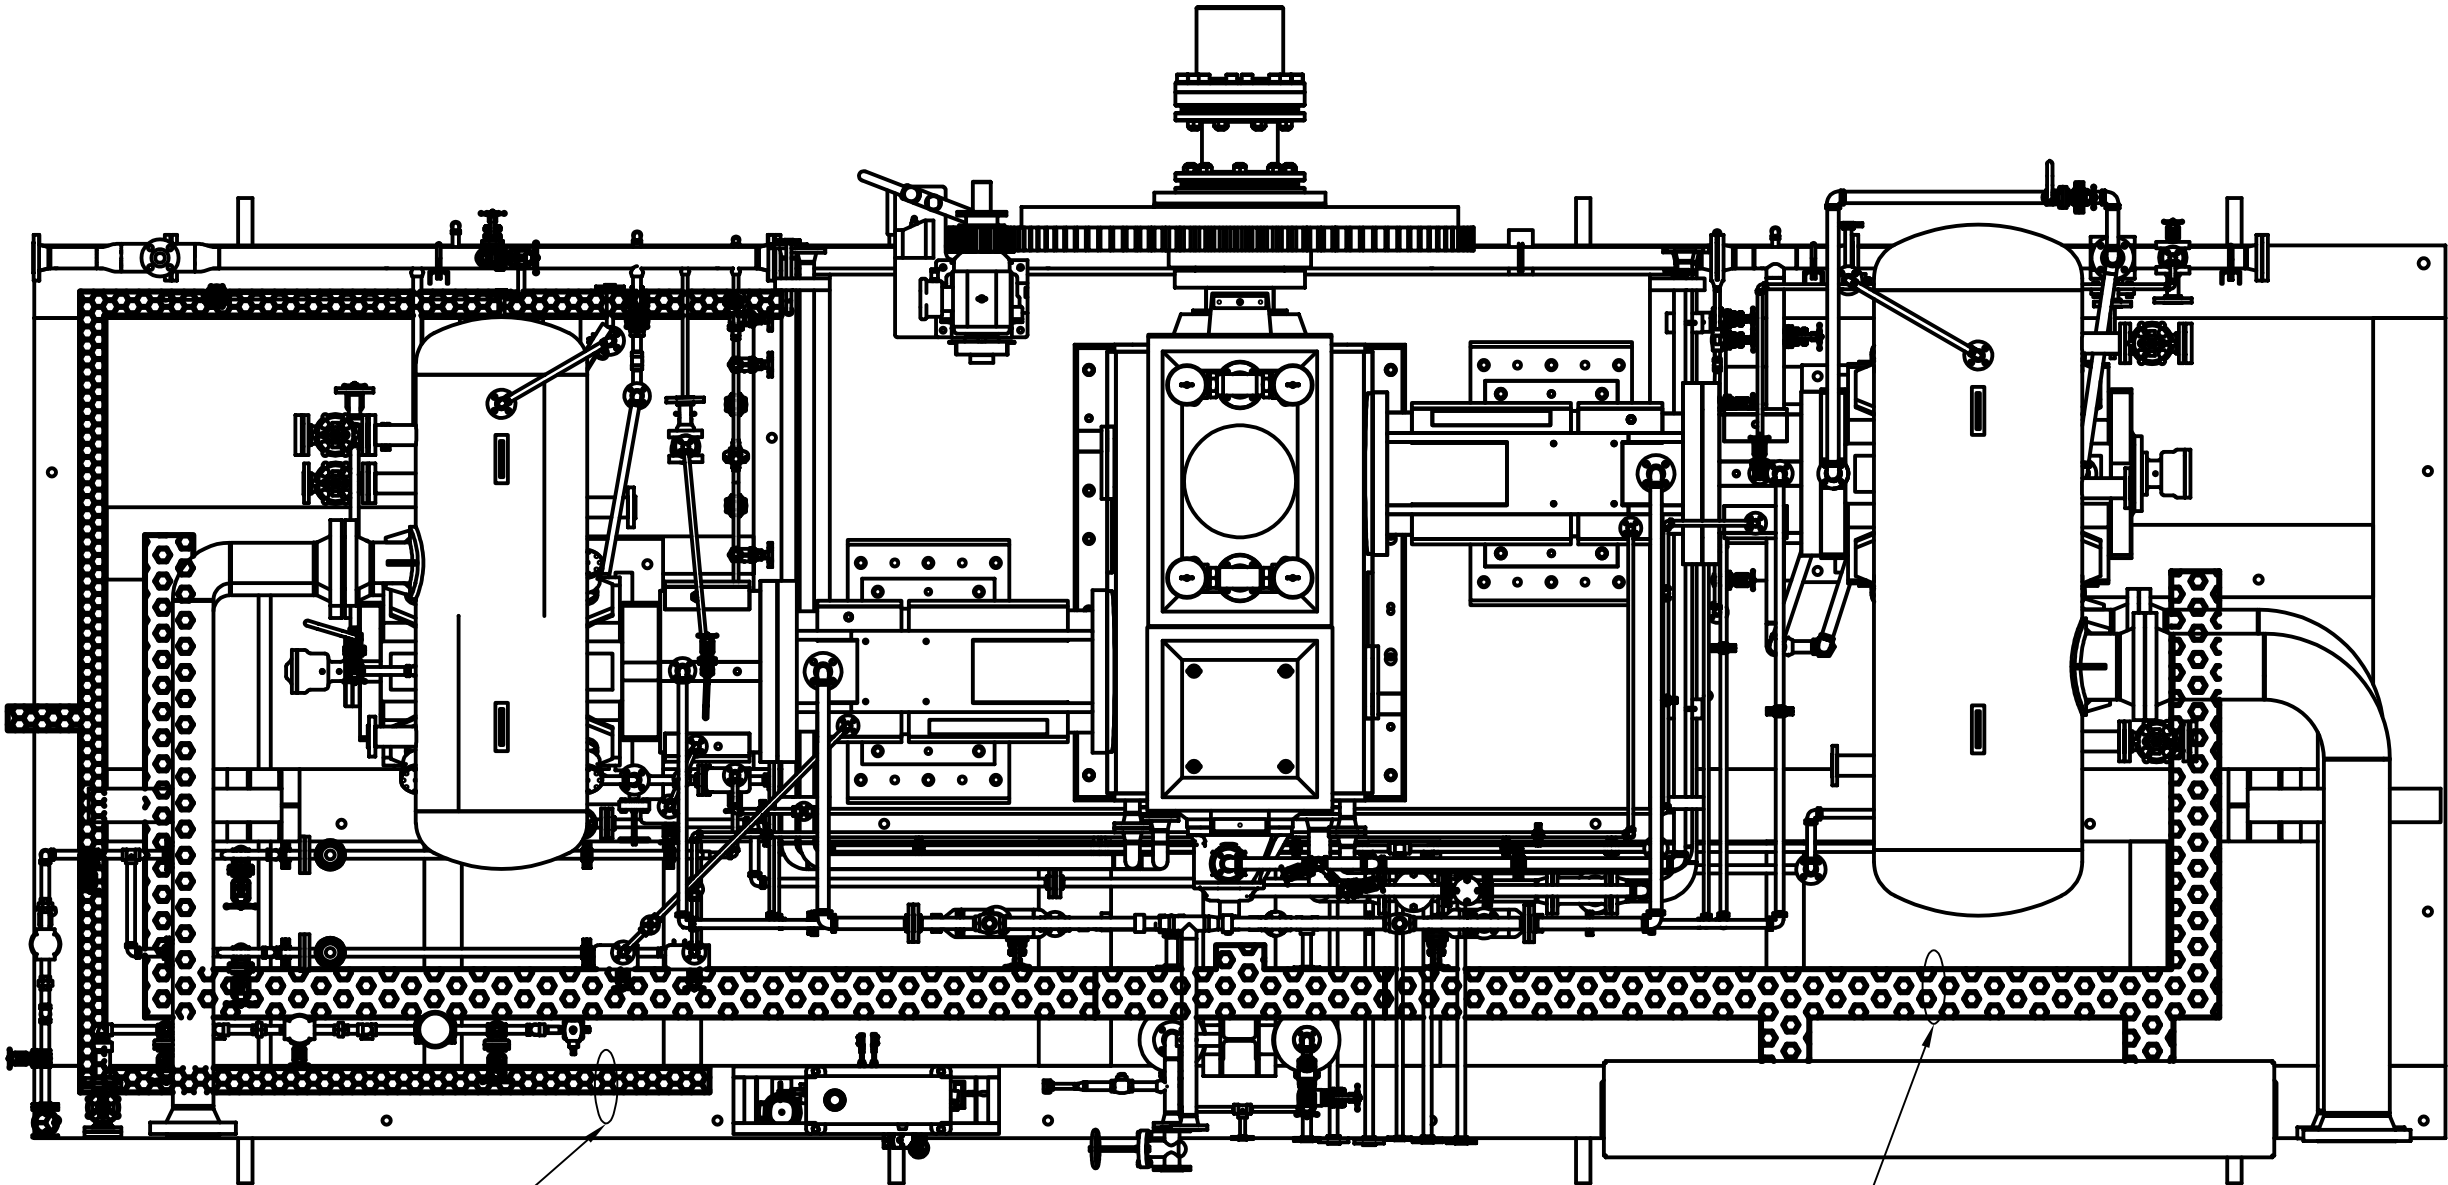

Note :

Legend :

- Instrument Cable Tray
- Electrical Cable Tray

Side view of the compressor

Instrument Cable tray
Width:200mm

REV.	DATE	P.O.I.	PREP.	CHK.	APP.	AUT.
V00	MAY 2024	IFR	HAVAYAR Co	M.FAKHARIN	M.SADEGHAN	

REV.	DATE	BY	DATE	BY	DATE
		CHECKED		REV. APPR.	

PROJECT NAME: BINAK OILFIELD DEVELOPMENT SURFACE WORK PACKAGES

PROJECT NO.: ---

EPC CONTRACTOR: **HIRGAN ENERGY**
HIRGAN ENERGY - DESIGN & INSPECTION COMPANIES

EPC/EPD CONTRACTOR: **PETROIRAN DEVELOPMENT COMPANY**
PEDCO

DRAWING TITLE: INSTRUMENT CABLE ROUTE MAIN TUBING LAYOUT DRAWING

SCALE	SIZE	DRAWING NO.	SHEET NO.	REV.
N.T.S.C.	A3	BK-GCS-HY-120-IN-PY-0002	03 OF 03	V00

BUDGET REF.	LOCATION	SIZE	CLASS	SERIAL NO.	SHEET	REVISION

NO CONSTRUCTION PERMITTED UNLESS DRAWING APPROVED

APPROVED FOR CONSTRUCTION BY: DATE:

Legend :

[illegible]