

JB TERMINATION DRAWING

- Alarms in UCP to be shown
- Connection between LCP and UCP shall be clarified.

HY reply: This document is for JB drawing. Refer to LCP document.

- Connection between UCP and DCS shall be clarified.

HY reply: This document is for JB drawing. Comment is not related to JB drawing.

- Connection between MCC and LCP/UCP and vice versa shall be clarified.

HY reply: This document is for JB drawing. Comment is not related to JB drawing.

- Clarify for relays configuration.

HY reply: This document is for JB drawing. Comment is not related to JB drawing.


- Each junction box shall be sized with 20% spare terminals. ex: JBU-A-2101

HY reply: The Multi cable is in Hirgan Scope of work & this cable shall be finalized by Hirgan. one spare is less than 20%. The next cable is 27 pair is too over & we should be selected large JB. This modification has a negative effect on GB drawing.

Please relax this item. The ordering of JB is finalized.

We do not have any new signal in P&ID & no negative effect on package.

PEDCO IN:
cables to have
individual screen.
(Applicable for all
Cables)
HY reply:Already
ISC is exist .


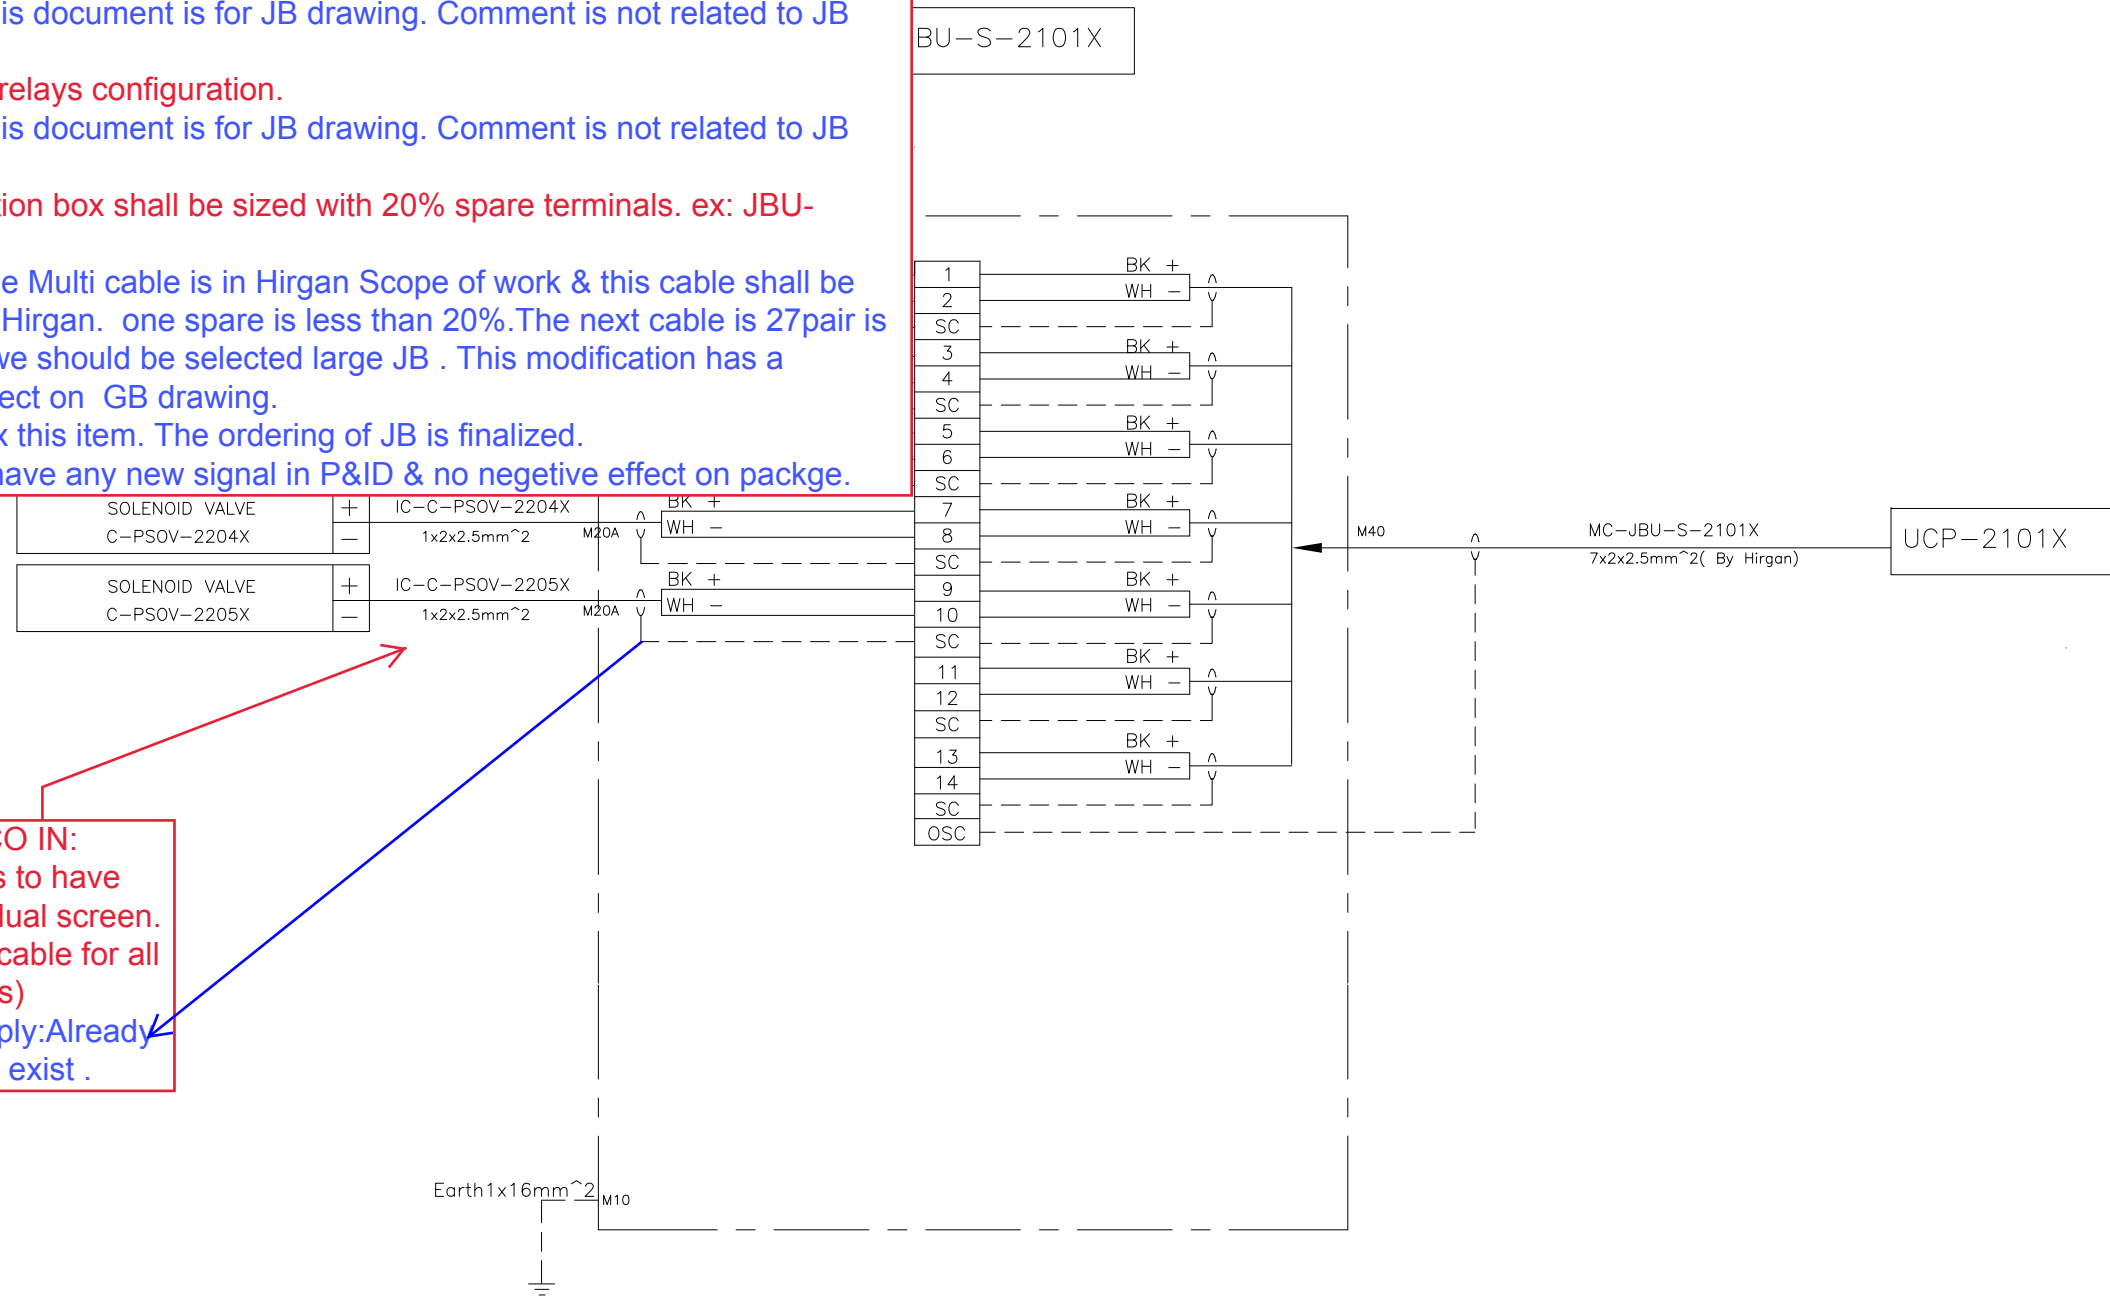


--	--	


TAG NO.: JBU-S-2101X

BOTTON VIEW



5 x M20-O(Type: 453-1SM)
+ 1 x M32-C (Type: 453-3M)
+2 x M20 (PLUG)

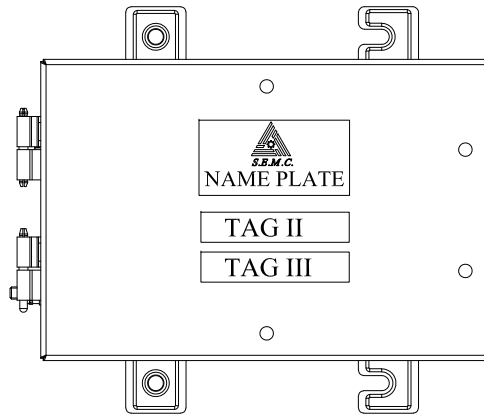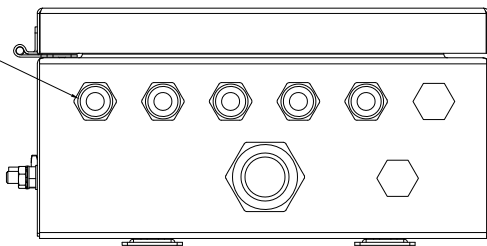

RIGHT VIEW

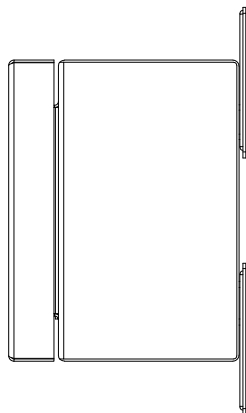


LEFT VIEW

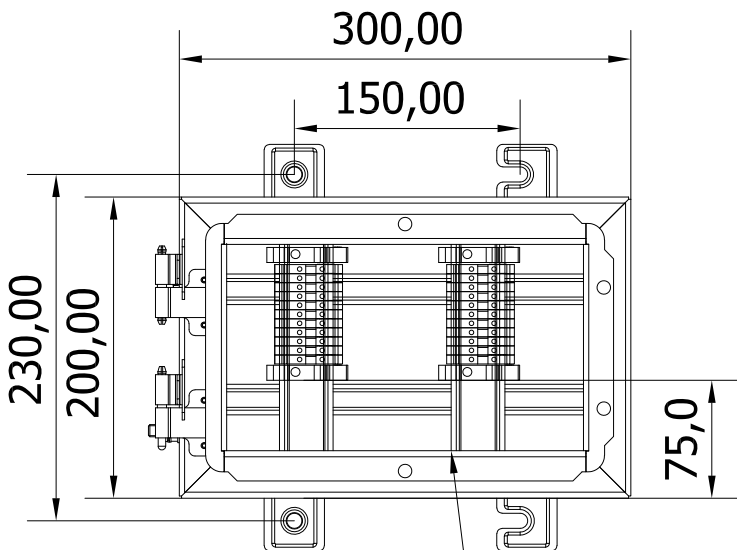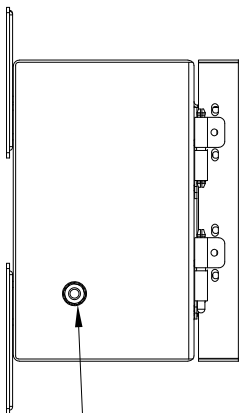

14 x RTP 2.5(Gray)+8 x RTP 2.5(Yellow)
(Made by RAAD company, Ex Certified)
Terminal Letter:1,2,SC 3,4,SC,....,13,14,SC,OSC

TOP VIEW

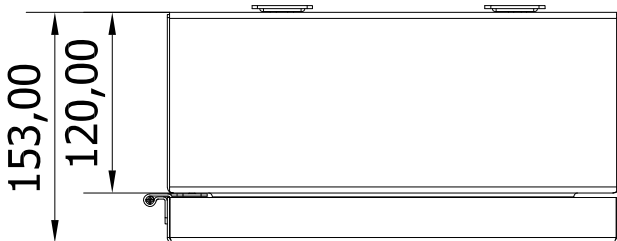

M10 External / Internal
Stainless steel earth stud

General Descriptions:

Product Name/Manufacturer : SPM 214 H / S.E.M.C

Application : Junction Box

Type of Protection : Ex e IIC

Marking :

ATEX : 2 II G D

Certificate Number :

ATEX : TÜV 13 ATEX 7439 X

Ingress Protection : IP 66

Temperature Class : T6

Ambient Temptrature of Use : -30°C to +55°C

Body Material : Stainless steel 316L /2mm/RAL/035

Label :

I- Certification name plate (Made of Stainless Steel)

II- Tag ID: ****

Made of stainless Steel, Black letter on stainless steel

III- This box contain Signal ID: NIS





Note1 :

X:A COMPRESSOR A

X:B COMPRESSOR B

X:C COMPRESSOR C

REV.	DATE	DESCRIPTION	BY	DATE
V02	JULY 2024	IFR	HAVAYAR	M.FAKHARIAN
V01	DEC 2024	IFR	HAVAYAR	M.FAKHARIAN
V00	SEP 2024	IFR	HAVAYAR	M.FAKHARIAN
REV.	DATE	P.O.I.	PREP.	CHK.
PROJECT NAME: BINAK OILFIELD DEVELOPMENT SURFACE WORK PACKAGES				
PROJECT NO.: ---				
EPC CONTRACTOR:			EPC/EPD CONTRACTOR:	
HIRGAN ENERGY - DESIGN & INSPECTION COMPANIES			PETROIRAN DEVELOPMENT COMPANY	
DRAWING TITLE:			NO CONSTRUCTION PERMITTED UNLESS DRAWING APPROVED	
JB TERMINATION DRAWING			APPROVED FOR CONSTRUCTION BY:	
SCALE	SIZE	DRAWING NO.	SHEET NO.	REV.
N.T.SC.	A3	BK-GCS-HY-120-IN-DW-0003	03 OF 16	V02
BUDGET REF.	LOCATION	SIZE	CLASS	SERIAL NO.

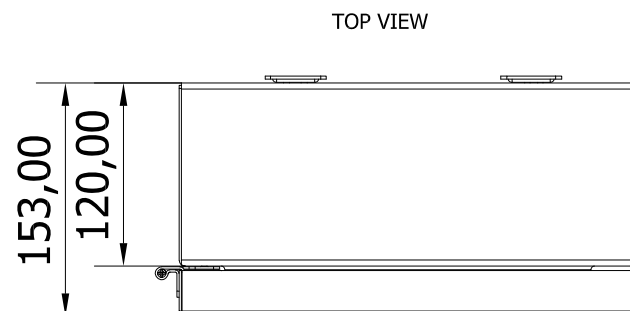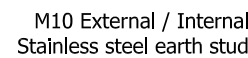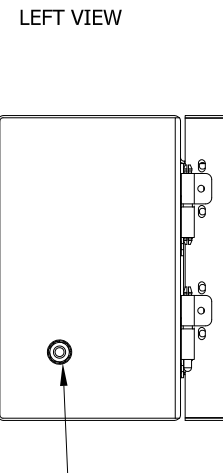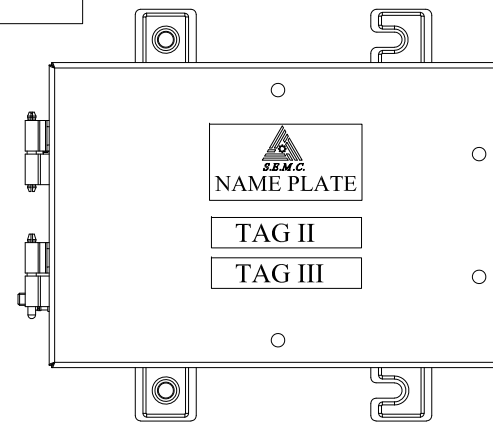


General Descriptions:
Product Name/Manufacturer : SPM 214 H / S.E.M.C
Application : Junction Box
Type of Protection : Ex e IIC
Marking :
ATEX : 2 II G D
Certificate Number :
ATEX : TÜV 13 ATEX 7439 X
Ingress Protection : IP 66
Temperature Class : T6
Ambient Temperature of Use : -30°C to +55°C
Body Material : Stainless steel 316L /2mm/RAL7035
Label :
I- Certification name plate (Made of Stainless Steel)
II- Tag ID: ****
Made of stainless Steel, Black letter on stainless steel
III- This box contain Signal ID: NIS

[illegible]



```
Note1 :
X:A COMPRESSOR A
X:B COMPRESSOR B
X:C COMPRESSOR C
```

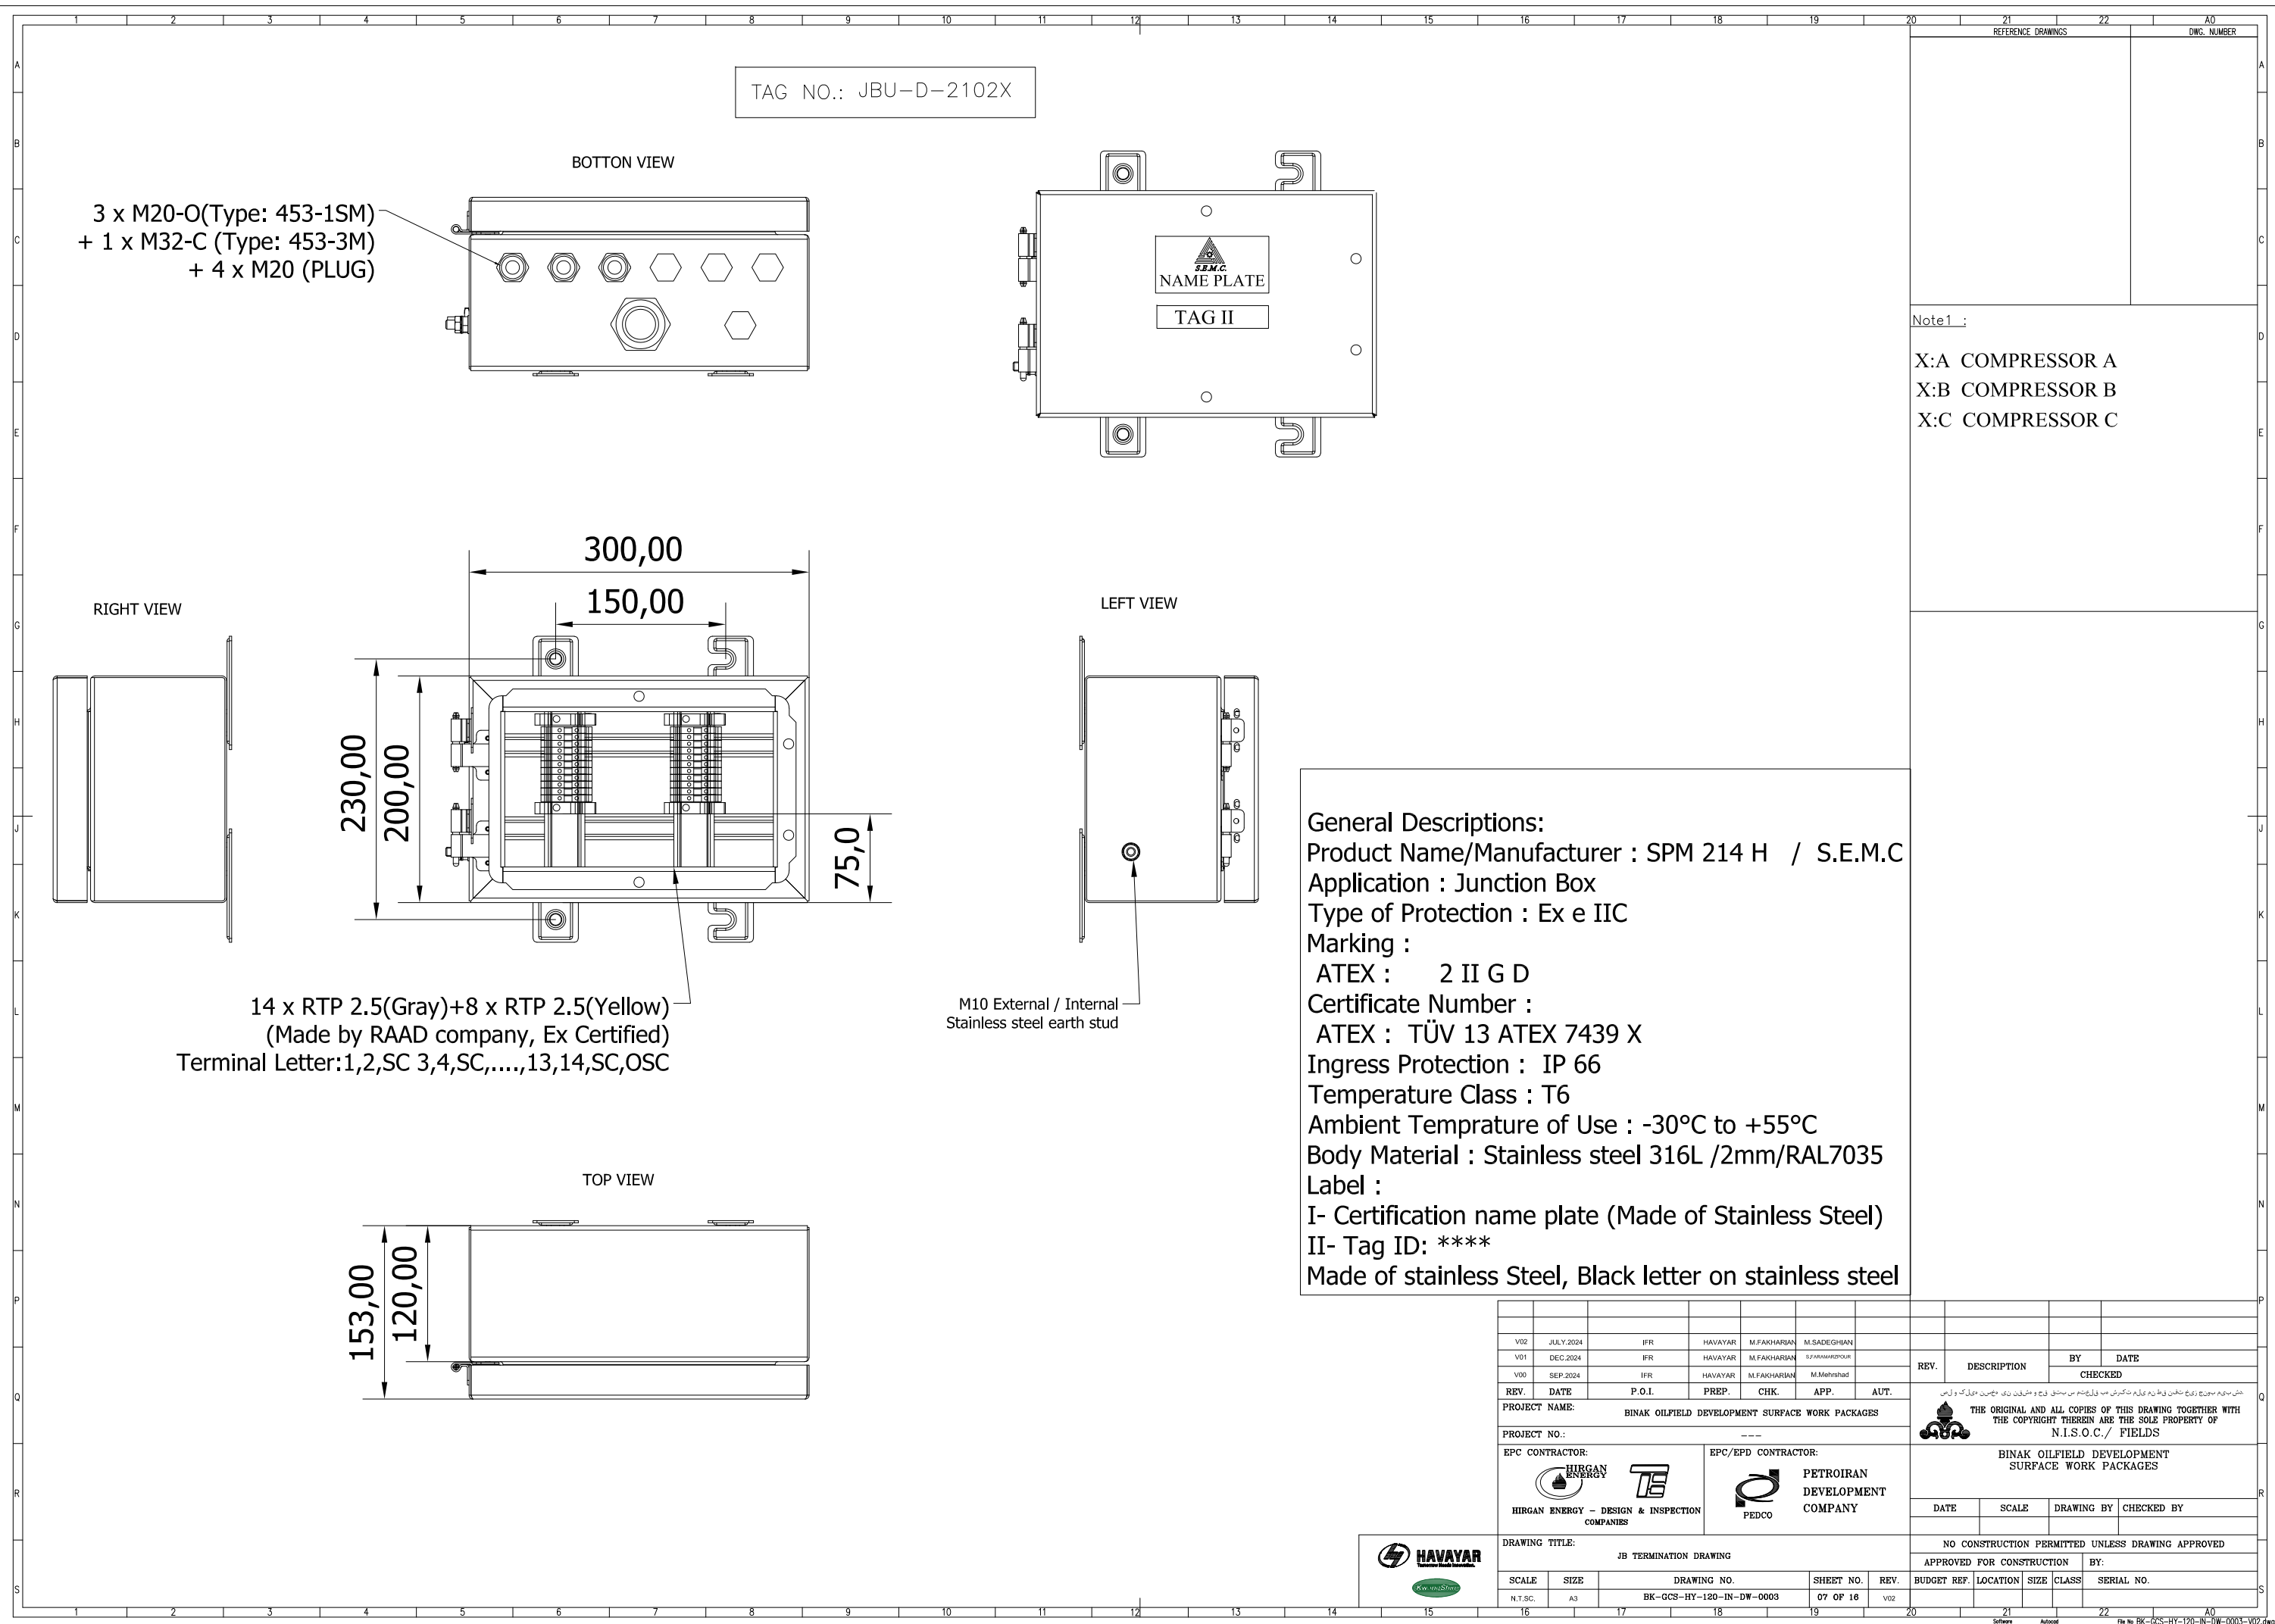




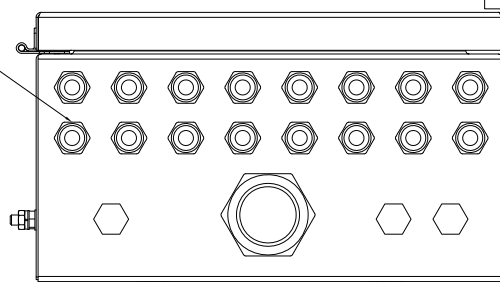


Diagram showing the front view of the control panel. The panel features a central name plate labeled "NAME PLATE" with the "SUNG" logo above it. Below the name plate are two labels: "TAG II" and "TAG III". The panel is secured with four screws (two on the left, two on the right) and has a circular indicator light at the top center and bottom center.

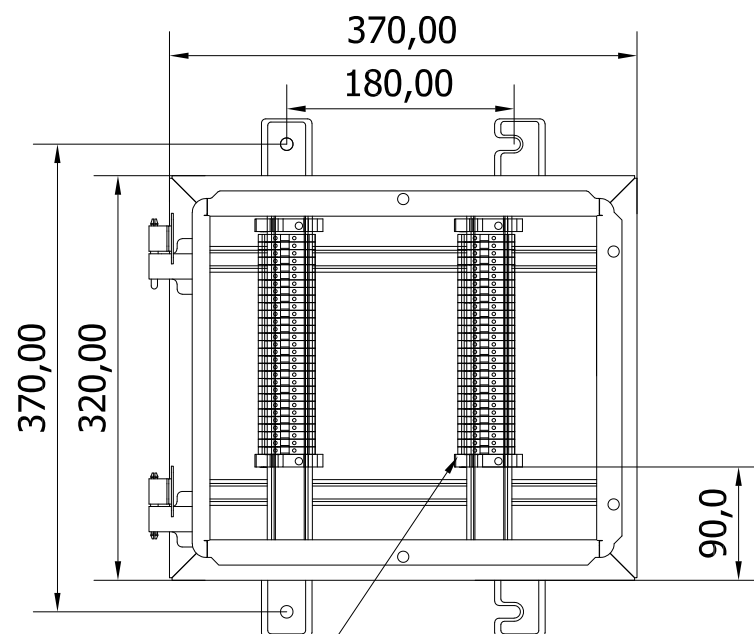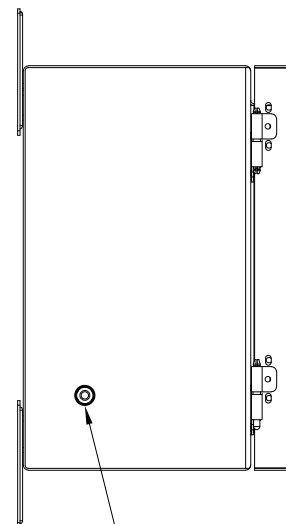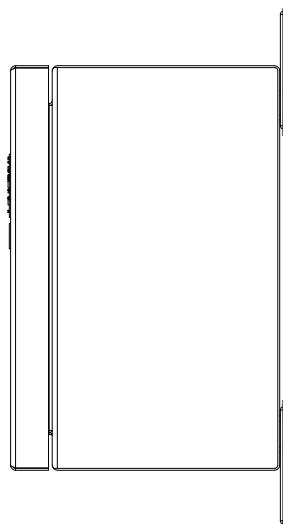

M10 External /
Internal Stainless steel
earth stud

General Descriptions:

Product Name/Manufacturer : SPM 420 H / S.E.M.C

Application : Junction Box

Type of Protection : Ex e IIC

Marking :

ATEX : 2 II G D

Certificate Number :

ATEX : TÜV 13 ATEX 7439 X

Ingress Protection : IP 66

Temperature Class : T6

Ambient Temperature of Use : -30°C to +55°C

Body Material : Stainless steel 316L / 2mm/RAL7012


Label :


I- Certification name plate (Made of Stainless Steel)

II- Tag ID: *****

Made of stainless Steel, Black letter on stainless steel

III- This box contain Signal ID: IS


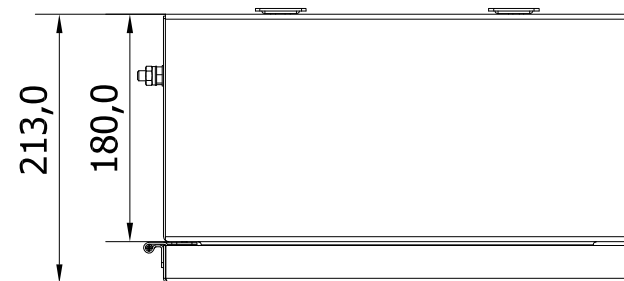
[illegible]

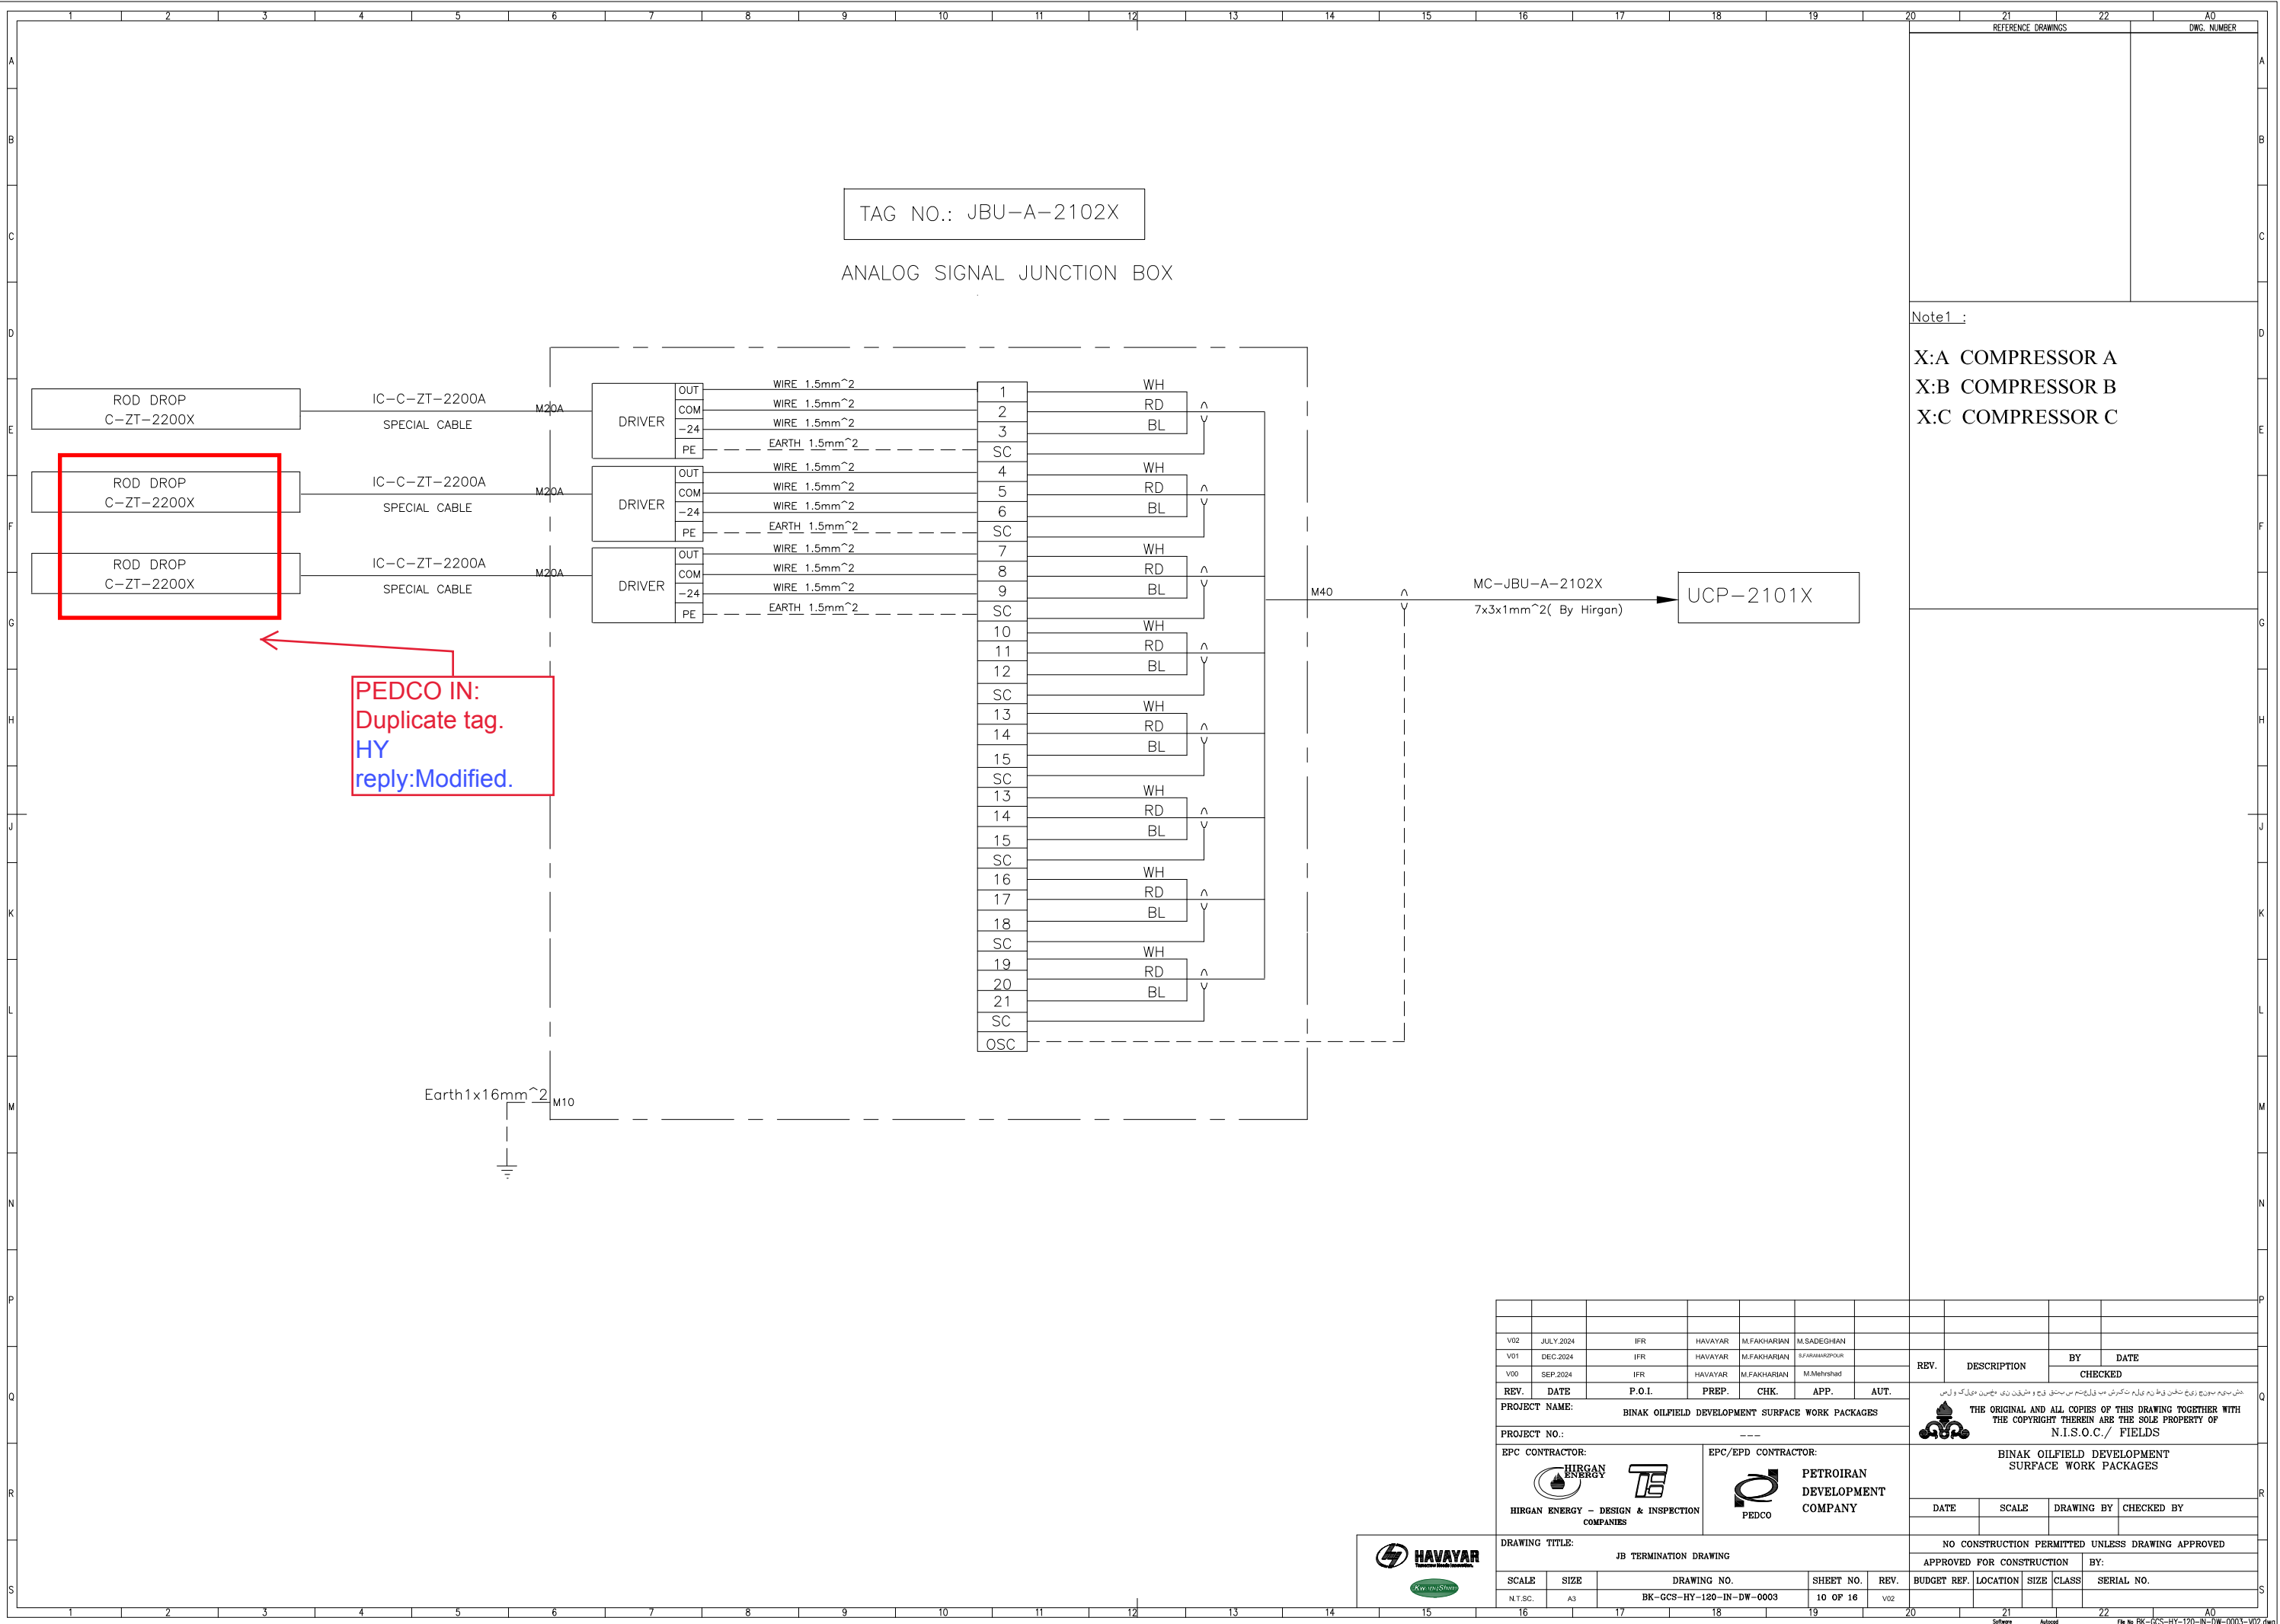

TAG NO.: JBU-A-2102X

3 x M20-O(Type: 453-1SM)
+ 1 x M40 (Type: 453-4M)
+4 x M20 (PLUG)

BOTTOM VIEW

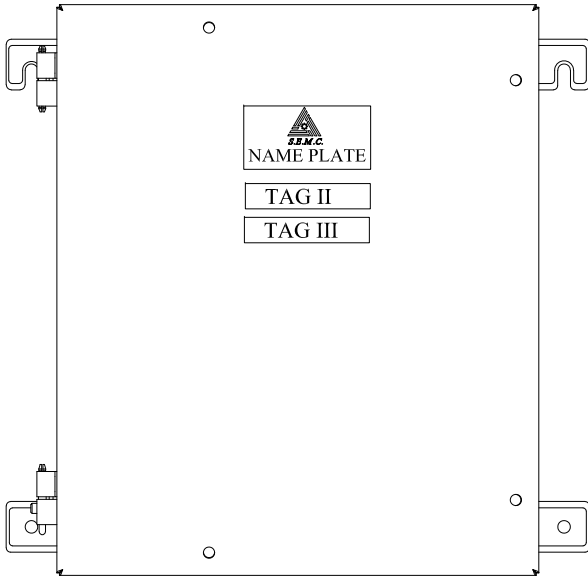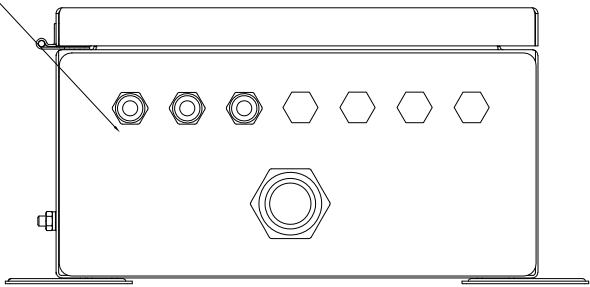


NAME PLATE
TAG II
TAG III

Note1 :


X:A COMPRESSOR A
X:B COMPRESSOR B
X:C COMPRESSOR C

Rod drop & Key phasor driver

RIGHT VIEW

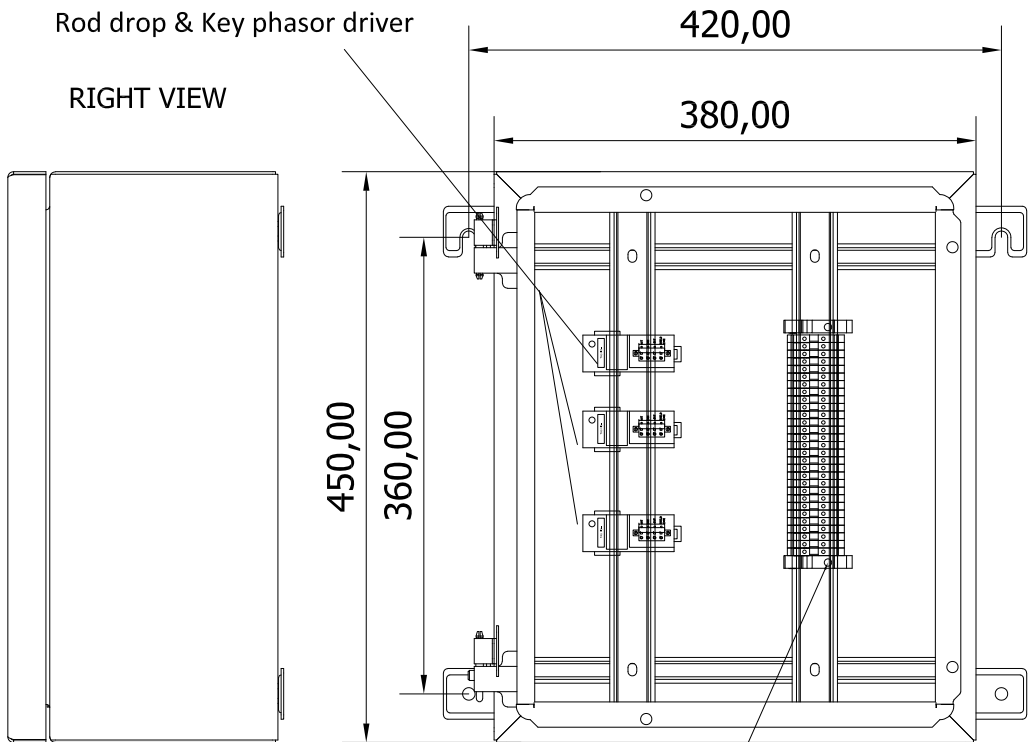

LEFT VIEW

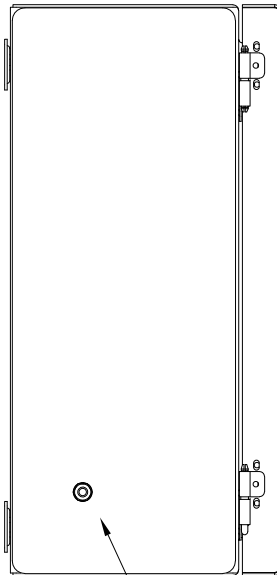


M10 External / Internal
Stainless steel earth stud

General Descriptions:
Product Name/Manufacturer : SPM 520 V / S.E.M.C
Application : Junction Box
Type of Protection : Ex e IIC
Marking :
ATEX : 2 II G D
Certificate Number :
ATEX : TÜV 13 ATEX 7439 X
Ingress Protection : IP 66
Temperature Class : T6
Ambient Temptrature of Use : -30°C to +55°C
Body Material : Stainless steel 316L / 2mm/RAL5012
Label :
I- Certification name plate (Made of Stainless Steel)
II- Tag ID: ****
Made of stainless Steel, Black letter on stainless steel
III- This box contain Signal ID: IS

21 x RTP 2.5(Blue)+8 x RTP 2.5(Yellow)
(Made by RAAD company, Ex Certified)
Terminal Letter:1,2,3,SC, 4,5,6,SC,.....,19,20,21,SC,OSC

TOP VIEW

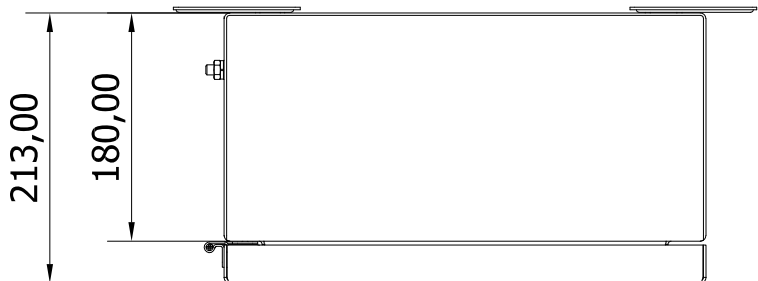


--	--	



TT-2133 is missed.
HY reply:
TT-2133 & PDT-2132
Added.


TAG NO.: JBU-A-2101
HIRGAN JB

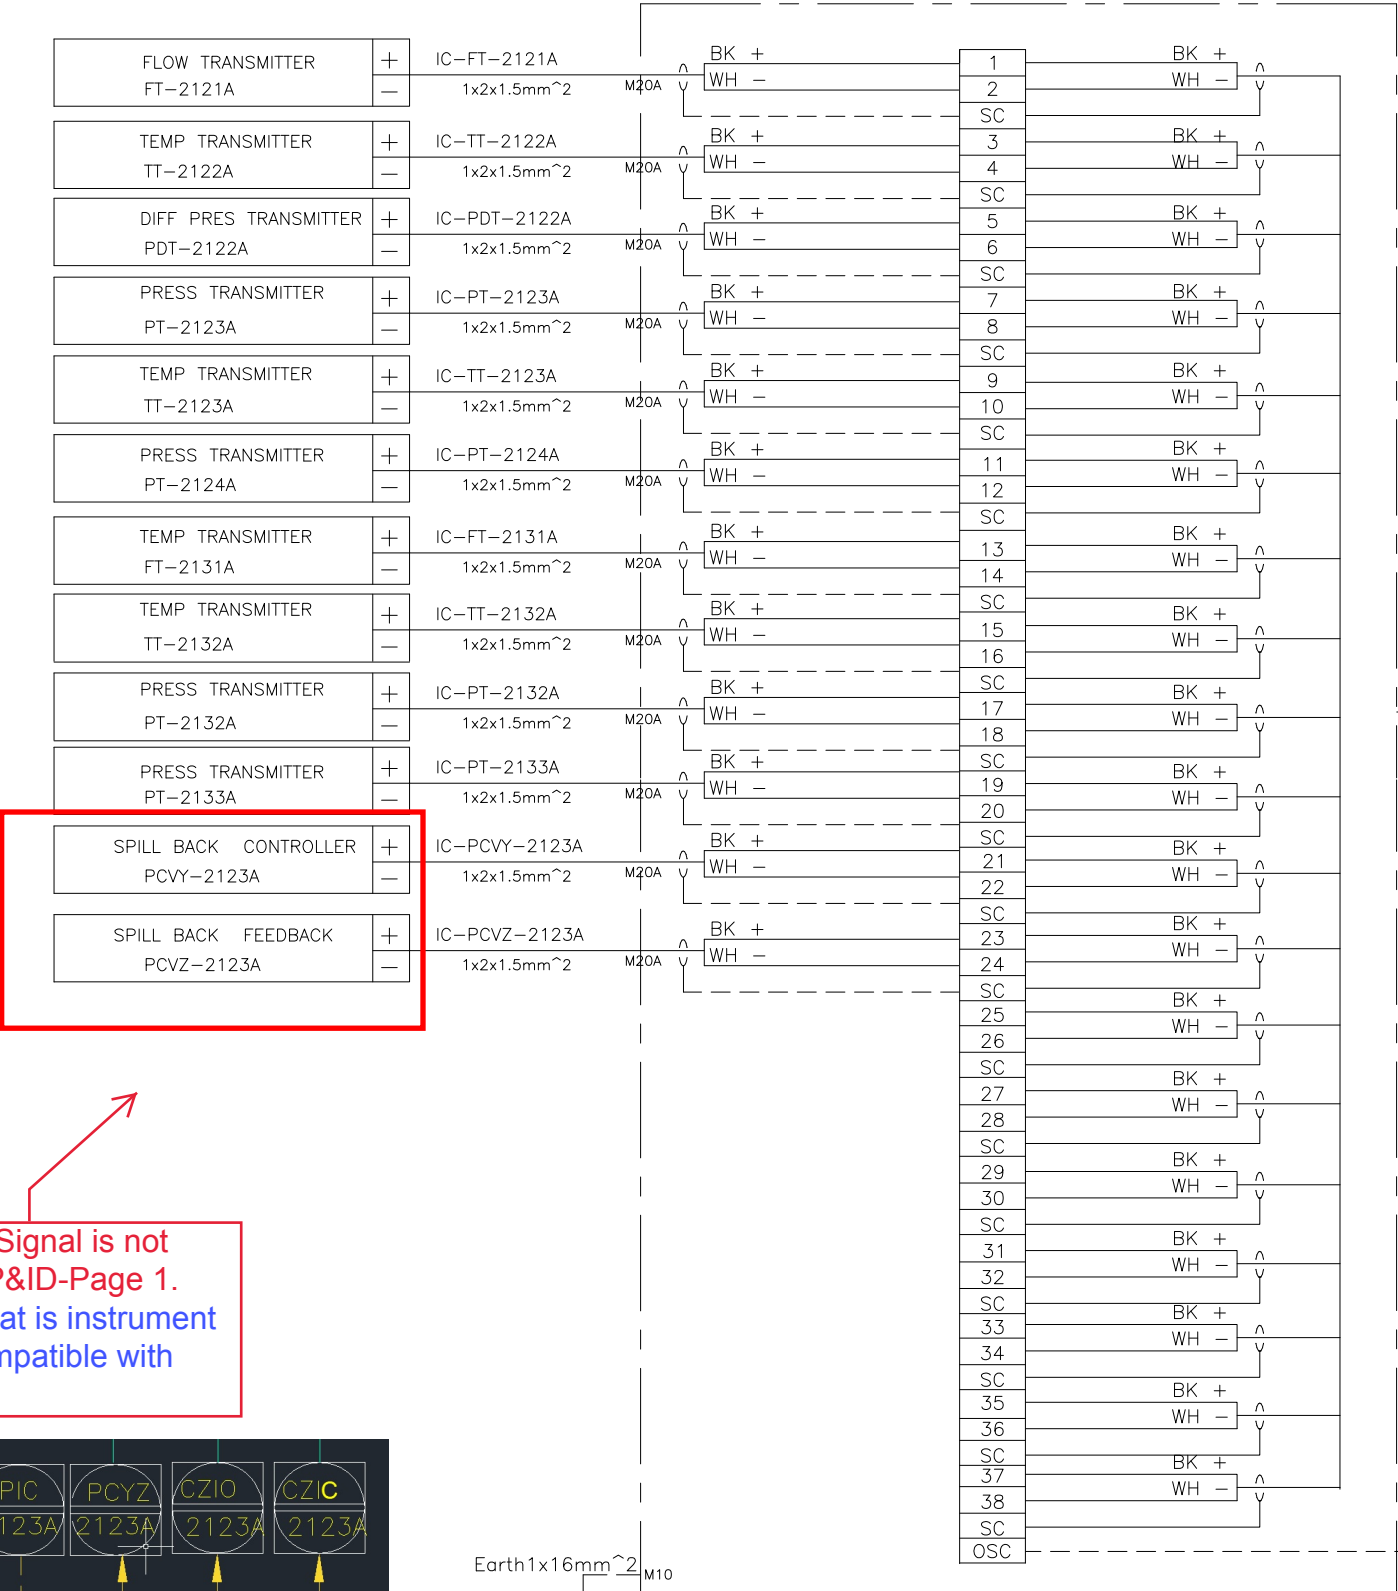

SPILL BACK CONTROLLER
PCVY-2123A

SPILL BACK FEEDBACK
PCVZ-2123A


PEDCO IN: Signal is not
match with P&ID-Page 1.
HY reply: That is instrument
tags & is compatible with
P&ID.

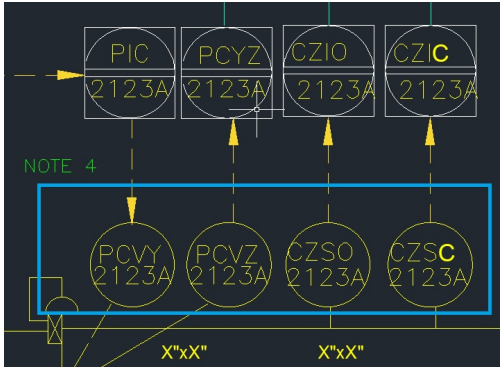

POSV-2123A CONNECT TO JBU-S-2101(HIRGAN JB)
CZSO-2123A CONNECT TO JBU-D-2101(HIRGAN JB)
CZSC-2123A CONNECT TO JBU-D-2101(HIRGAN JB)

--	--	

TAG NO.: JBU-A-2102
HIRGAN JB

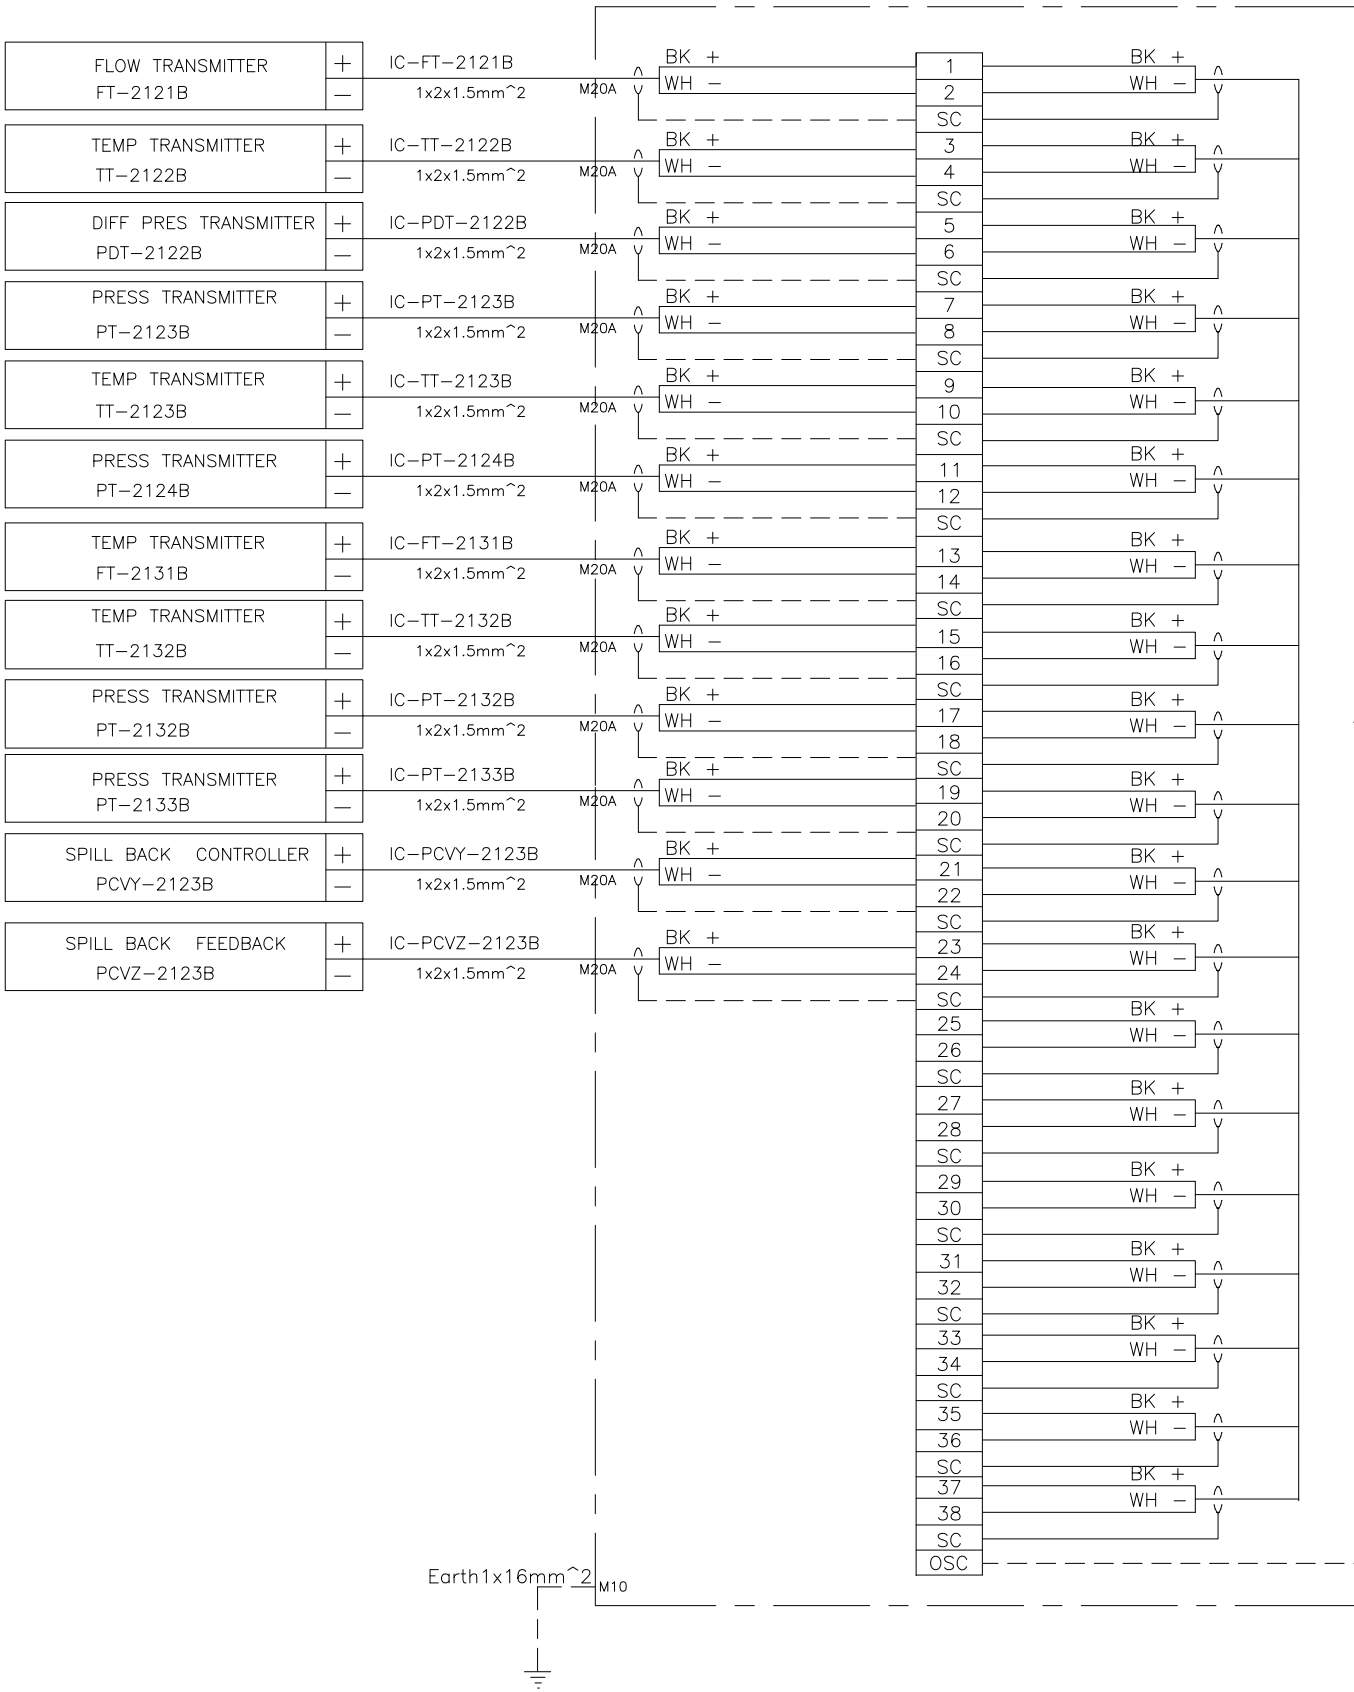

M50

MC-JBU-A-2102



19x2x1mm²(By Hiran)

UCP-2101X

V02	JULY 2024	IFR	HAVAYAR	M.FAKHARIAN	M.SADEGHIAN	
V01	DEC 2024	IFR	HAVAYAR	M.FAKHARIAN	S.FARAHROOZPOUR	
V00	SEP 2024	IFR	HAVAYAR	M.FAKHARIAN	M.Mehrshad	
REV.	DATE	P.O.I.	PREP.	CHK.	APP.	AUT.

PROJECT NAME: BINAK OILFIELD DEVELOPMENT SURFACE WORK PACKAGES

PROJECT NO.: ---

EPC CONTRACTOR:	EPC/EPD CONTRACTOR:
 HIRGAN ENERGY - DESIGN & INSPECTION COMPANIES	 PETROIRAN DEVELOPMENT COMPANY

DRAWING TITLE: LCP AND GAUGE BOARD LAYOUT

SCALE	SIZE	DRAWING NO.	SHEET NO.	REV.
N.T.S.C.	A3	BK-GCS-HY-120-IN-DW-0003	15 OF 16	V02

THE ORIGINAL AND ALL COPIES OF THIS DRAWING TOGETHER WITH THE COPYRIGHT THEREIN ARE THE SOLE PROPERTY OF N.I.S.O.C./ FIELDS

DATE	SCALE	DRAWING BY	CHECKED BY

NO CONSTRUCTION PERMITTED UNLESS DRAWING APPROVED

APPROVED FOR CONSTRUCTION	BY:

BUDGET REF.	LOCATION	SIZE	CLASS	SERIAL NO.

Software Autodesk File No BK-GCS-HY-120-IN-DW-0003-V02.dwg

