



نگهداشت و افزایش تولید میدان نفتی بینک
سطح الارض و ابنیه تحت الارض

خرید پکیج پمپ های آب آتشنشانی ایستگاه تقویت فشار گاز بینک
(قرارداد BK-HD-GCS-CO-0023_00)



شماره پیمان:

۰۵۳ - ۰۷۳ - ۹۱۸۴

SCHMATIC DIAGRAM FOR DIESEL PUMP CONTROL PANEL

نسخه	سریال	نوع مدرک	رشته	تسهیلات	صادرکننده	بسته کاری	پروژه
V00	0002	DW	EL	120	KP	GCS	BK

شماره صفحه: 1 از 21

طرح نگهداشت و افزایش تولید ۲۷ مخزن

SCHMATIC DIAGRAM FOR DIESEL PUMP CONTROL PANEL

نگهداشت و افزایش تولید میدان نفتی بینک

V00	Apr. 2025	IFA	Kalaye Pump	M.Fakharian	S.Faramarzpour	
Rev.	Date	Purpose of Issue/Status	Prepared by:	Checked by:	Approved by:	CLIENT Approval

Status:

IFA: Issued for Approval
IFI: Issued for Information
AFC: Approved for Construction

 NISOC	نگهداشت و افزایش تولید میدان نفتی بینک سطح الارض و ابنیه تحت الارض خرید پکیج پمپ های آب آتشنشانی ایستگاه تقویت فشار گاز بینک (قرارداد BK-HD-GCS-CO-0023_00)																									
شماره پیمان: ۰۵۳ - ۰۷۳ - ۹۱۸۴	<table><tr><th colspan="8">SCHEMATIC DIAGRAM FOR DIESEL PUMP CONTROL PANEL</th></tr><tr><th>نسخه</th><th>سریال</th><th>نوع مدرک</th><th>رشته</th><th>تسهیلات</th><th>صادرکننده</th><th>بسته کاری</th><th>پروژه</th></tr><tr><td>V00</td><td>0002</td><td>DW</td><td>EL</td><td>120</td><td>KP</td><td>GCS</td><td>BK</td></tr></table>	SCHEMATIC DIAGRAM FOR DIESEL PUMP CONTROL PANEL								نسخه	سریال	نوع مدرک	رشته	تسهیلات	صادرکننده	بسته کاری	پروژه	V00	0002	DW	EL	120	KP	GCS	BK	شماره صفحه : 2 از 21
SCHEMATIC DIAGRAM FOR DIESEL PUMP CONTROL PANEL																										
نسخه	سریال	نوع مدرک	رشته	تسهیلات	صادرکننده	بسته کاری	پروژه																			
V00	0002	DW	EL	120	KP	GCS	BK																			

REVISION RECORD SHEET

PAGE	V00	V01	V02	V03	V04
1	X				
2	X				
3	X				
4	X				
5	X				
6	X				
7	X				
8	X				
9	X				
10	X				
11	X				
12	X				
13	X				
14	X				
15	X				
16	X				
17	X				
18	X				
19	X				
20	X				
21	X				
22					
23					
PAGE	V00	V01	V02	V03	V04
66					
67					
 NISOC	نگهداشت و افزایش تولید میدان نفتی بینک سطح الارض و ابنیه تحت الارض خرید پکیج پمپ های آب آتشنشانی ایستگاه تقویت فشار گاز بینک (قرارداد BK-HD-GCS-CO-0023_00)																									
شماره پیمان: ۰۵۳ - ۰۷۳ - ۹۱۸۴	<table><tr><th colspan="8">SCHEMATIC DIAGRAM FOR DIESEL PUMP CONTROL PANEL</th></tr><tr><th>نسخه</th><th>سریال</th><th>نوع مدرک</th><th>رشته</th><th>تسهیلات</th><th>صادر کننده</th><th>بسته کاری</th><th>پروژه</th></tr><tr><td>V00</td><td>0002</td><td>DW</td><td>EL</td><td>120</td><td>KP</td><td>GCS</td><td>BK</td></tr></table>	SCHEMATIC DIAGRAM FOR DIESEL PUMP CONTROL PANEL								نسخه	سریال	نوع مدرک	رشته	تسهیلات	صادر کننده	بسته کاری	پروژه	V00	0002	DW	EL	120	KP	GCS	BK	شماره صفحه: 3 از 21
SCHEMATIC DIAGRAM FOR DIESEL PUMP CONTROL PANEL																										
نسخه	سریال	نوع مدرک	رشته	تسهیلات	صادر کننده	بسته کاری	پروژه																			
V00	0002	DW	EL	120	KP	GCS	BK																			

1.0 INTRODUCTION

Binak oilfield in Bushehr province is a part of the southern oilfields of Iran, is located 20 km northwest of Genaveh city.

With the aim of increasing production of oil from Binak oilfield, an EPC/EPD Project has been defined by NIOC/NISOC and awarded to Petro Iran Development Company (PEDCO). Also, PEDCO (as General Contractor) has assigned the EPC-packages of the Project to "Hirgan Energy - Design and Inspection" JV.

2.0 GENERAL DEFINITION

The following terms shall be used in this document.

CLIENT:	National Iranian South Oilfields Company (NISOC)
PROJECT:	Binak Oilfield Development – Supply Of Fire Water Pumps
EPD/EPC CONTRACTOR (GC):	Petro Iran Development Company (PEDCO)
EPC CONTRACTOR/PURCHASER:	Joint Venture of: Hirgan Energy – Design & Inspection (D&I) Companies
VENDOR:	Kalaye Pump Company
EXECUTOR:	Executor is the party which carries out all or part of construction and/or commissioning for the project.
TPI:	Third Party Inspector.
SHALL:	Is used where a provision is mandatory.
SHOULD:	Is used where a provision is advisory only.
WILL:	Is normally used in connection with the action by CLIENT rather than by an EPC/EPD CONTRACTOR, supplier or VENDOR.
MAY:	Is used where a provision is completely discretionary.

3.0 SCOPE

The scope of this executive instruction includes all projects of Kalay-E-Pump Company and other common productions.

4.0 ATTACHMENT

THIS DRAWING IS PROPERTY OF KALAYE PUMP Co. AND IT CANNOT BE REPRODUCED WITHOUT KPCo.'S AUTHORIZATION.

1	2	3	4	5	6	7	8	9	10	11	12	13	14	15	16	
A																A	
B																B	
C	SCHEMATIC DIAGRAM FOR DIESEL PUMP CONTROL PANEL															C	
D																D	
E																E	
F	<table><tr><td rowspan="6"> KALAYE PUMP</td><td colspan="5">Descriptions: COVER</td><td colspan="5">Owner: HIRGAN</td></tr><tr><td colspan="5"></td><td colspan="5">Project: BINAK OILFIELD DEVELOPMENT SURFACE FACILITIES GAS COMPERESSOR STATION</td></tr><tr><td></td><td></td><td></td><td></td><td></td><td></td><td colspan="5" rowspan="3">Document Title : SCHEMATIC DIAGRAM FOR DIESEL PUMP CONTROL PANEL</td></tr><tr><td></td><td></td><td></td><td></td><td></td><td></td></tr><tr><td></td><td></td><td></td><td></td><td></td><td></td></tr><tr><td>V00</td><td>Apr.2025</td><td>IFA</td><td>Kalaye Pump</td><td>M.Fakharian</td><td>S.Faramarzpour</td><td>SCALE: NTS</td><td>SIZE: A3</td><td>Sheet:</td><td>1 OF 18</td></tr><tr><td>REV</td><td>DATE</td><td>DESCRIPTION</td><td>DRAWN</td><td>CHECK</td><td>APPROVED</td><td colspan="5">Drawing Name/No: BK-GCS-KP-120-EL-DW-0002</td></tr></table>															 KALAYE PUMP	Descriptions: COVER					Owner: HIRGAN										Project: BINAK OILFIELD DEVELOPMENT SURFACE FACILITIES GAS COMPERESSOR STATION											Document Title : SCHEMATIC DIAGRAM FOR DIESEL PUMP CONTROL PANEL																	V00	Apr.2025	IFA	Kalaye Pump	M.Fakharian	S.Faramarzpour	SCALE: NTS	SIZE: A3	Sheet:	1 OF 18	REV	DATE	DESCRIPTION	DRAWN	CHECK	APPROVED	Drawing Name/No: BK-GCS-KP-120-EL-DW-0002					F
 KALAYE PUMP	Descriptions: COVER					Owner: HIRGAN	
						Project: BINAK OILFIELD DEVELOPMENT SURFACE FACILITIES GAS COMPERESSOR STATION	
							Document Title : SCHEMATIC DIAGRAM FOR DIESEL PUMP CONTROL PANEL	
	V00	Apr.2025	IFA	Kalaye Pump	M.Fakharian	S.Faramarzpour	SCALE: NTS	SIZE: A3	Sheet:	1 OF 18	
REV	DATE	DESCRIPTION	DRAWN	CHECK	APPROVED	Drawing Name/No: BK-GCS-KP-120-EL-DW-0002	
1	2	3	4	5	6	7	8	9	10	11	12	13	14	15	16	

THIS DRAWING IS PROPERTY OF KALAYE PUMP Co. AND IT CANNOT BE REPRODUCED WITHOUT KPCo.'S AUTHORIZATION.

Panel Type (LV)		
☐ Free Standing	☒ Wall Mounting	
☐ MNS Structure	☐ 19" Rack (Simple)	☐ Flush Type
☐ AEG Structure	☐ 19" Rack (Swing)	☒ Surface Type
☐ RITTAL Structure	☐ Desk Type	☐ Semi-Flush Type
☐ Capacitor Bank		
☒ Front Access	☐ Back Access	☐ Front and Back Access
Panel (s) Dimension		
Height	900 mm	Depth 250 mm
Total width	700 mm	No. of Cubicles 1 Pcs.
Degree of Protection (IP)		
IP	65	☐ Indoor ☒ Outdoor
Finish Color		
Color RAL Code	3020	
Thickness	70-120 Micron	☐ Standard Thickness
Power Conductors Connections		
Incoming Feeder(s)	☒ Cable	☐ Busduct ☒ bottom ☐ top
Outgoing Feeder(s)	☒ Cable	☐ Busduct ☒ bottom ☐ top
Labeling Specification		
Background Colors	☒ Black ☐ White ☐ Yellow ☐ Blue ☐ Red	
Text Colors	☐ Black ☒ White	
Connection Type	☐ Screw ☒ Stick ☐ Stick & Screw	
Site Condition		
Altitude	12.5 Meter above see level	Humidity 93 %
Min. / Max. Ambient Temperature		+1 - +48 °C
Design Ambient Temperature		-- °C


Electrical Characteristics									
	Series: 1	Series: 2							
Main Bus Bar Rated Current (In)	4 A	A							
Rated Short Circuit Withstand Current (Icw)	-- kA ☐ Sec	kA ☐ Sec							
Rated Peak Short Circuit Current (Ipk)	- kA	kA							
Rated Service Voltage (Ue)	230 V	V							
Insulation Voltage (Ui)	1000 V	V							
Rated Frequency	50 Hz	Hz							
Rated Power Frequency Withstand Voltage	-- kV	kV							
Rated Impulse Withstand Voltage (Uimp)	-- kV	kV							
Bus Bars Sizing & Covers									
Phases Bus Bar Sizing	Series : 1 - X - X - X - mm Series : 2 - X - X - X - mm								
Neutral Bus Bar Sizing	- X - X - X - mm								
PE Bus Bar Sizing	- X - X - X - mm								
Insulation	☐ Heat Shrink ☐ Standard Paint ☐ Bare								
Bus Bar Types	☐ Tin Plate ☐ Without Coating								
Connections Coating	☐ Silver Plate ☐ Tin Plate ☐ Without Coating								
Connections Insulation	☐ Shroud ☐ N/A								
Bus Bar Lables	☐ L1/L2/L3/N/PE Labels								
Auxiliary Circuit Supplys									
Incomings & bus Coupler	☐	☐	☐	☐	☐	☐	☐	☐	☐
Power Center - Outgoing (s)	☐	☐	☐	☐	☐	☐	☐	☐	☐
Motor Starter - Outgoing (s)	☐	☐	☐	☐	☐	☐	☐	☐	☐
Protection Relay Supply	☐	☐	☐	☐	☐	☐	☐	☐	☐
Spring Charge Motors Supply	☐	☐	☐	☐	☐	☐	☐	☐	☐
Signal Indicators Supply	☐	☐	☐	☐	☐	☐	☐	☐	☐
Heating	☐	☐	☐	☐	☐	☐	☐	☐	☐
Motor Space Heaters	☐	☐	☐	☐	☐	☐	☐	☐	☐

Wiring Specification							
	1mm ²	1.5mm ²	2.5mm ²	4mm ²	6mm ²		
Power Circuits (Minimum)	☐	☐	☒	☐	☐		
Control Circuits	☒	☐	☐	☐	☐		
CT's Secondary Circuits	☐	☐	☐	☐	☐		
PT's Secondary Circuits	☐	☐	☐	☐	☐		
Wire type	☒ Normal (PVC)		☐ Flame Retardant				
	Red	Yellow	Blue	Black	Other		
(L+) DC wires	☐	☐	☐	☒	-		
(L-) DC wires	☐	☐	☐	☒	-		
(Ph) AC wires	☐	☐	☐	☒	-		
(N) AC wires	☐	☐	☒	☐	-		
PLC I/O	☐	☐	☐	☒	-		
(PE) Protective Earth	☐	☐	☐	☐	Green/Yellow		
Glands and Gland Plates							
N/A	☐	Gland	☐	Gland Plate	☐	Gland Installation	☐
Gland Plate Type	Normal		☐	Non-Magnetic			☐
Metal Plates Specification							
Standard	☐	Structure	3 mm	Doors	3 mm	Plates	3 mm
Packing Specification							
☒ Entirely Wooden ☐ Standard							
KPCo. Standard : Wooden Pallet for free Standing Enclosures and Plastic Wrapping							
Spare Space and Terminals							
Spare Terminals & Rails		20 %	Spare Space		20 %		
Addioant Notes							

★ NOTE : GLAND WILL BE SUPPLIED AS LOOSE PART.


 KALAYE PUMP	Descriptions: TECHNICAL SPECIFICATION						Owner: HIRGAN		
							Project: BINAK OILFIELD DEVELOPMENT SURFACE FACILITIES GAS COMPERESSOR STATION		
							Document Title : SCHEMATIC DIAGRAM FOR DIESEL PUMP CONTROL PANEL		
							SCALE: NTS SIZE: A3 Sheet: 2 OF 18		
							Drawing Name/No: BK-GCS-KP-120-EL-DW-0002		
	V00	Apr.2025	IFA	Kalaye Pump	M.Fakharian	S.Faramarzpour			
REV	DATE	DESCRIPTION	DRAWN	CHECK	APPROVED				


THIS DRAWING IS PROPERTY OF KALAYE PUMP Co. AND IT CANNOT BE REPRODUCED WITHOUT KP Co.'S AUTHORIZATION.

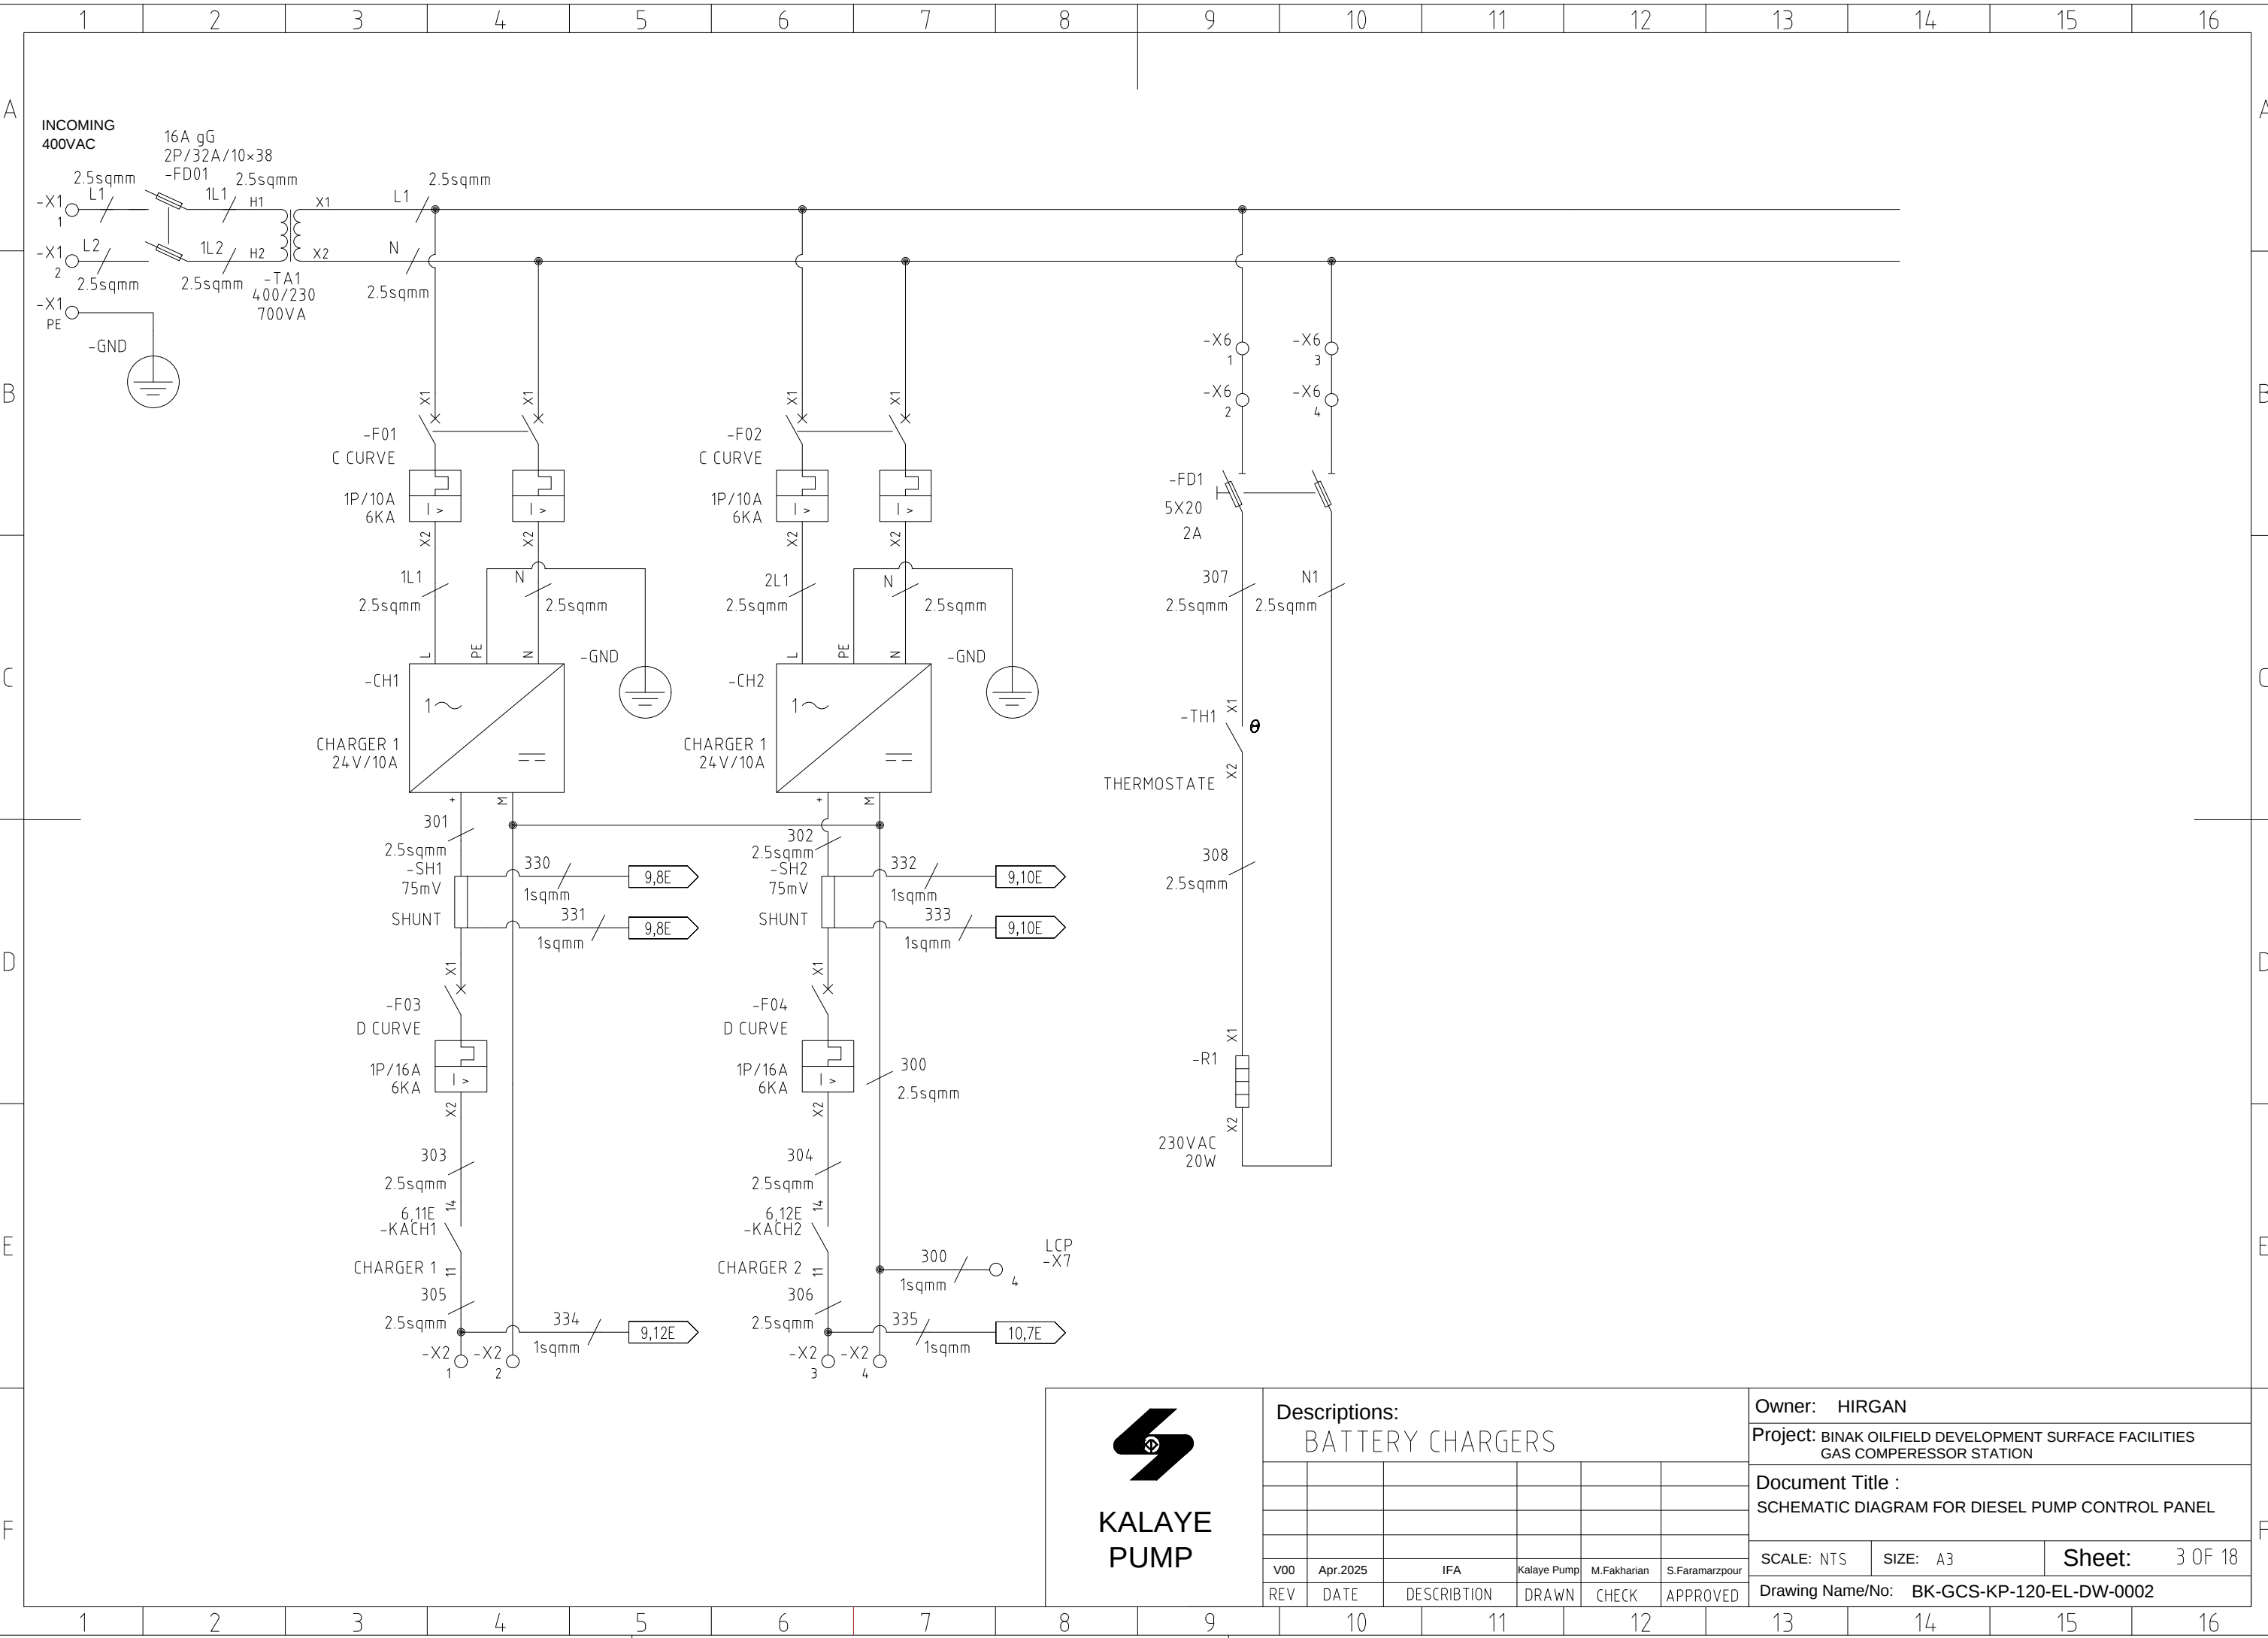

 KALAYE PUMP	Descriptions: BATTERY CHARGERS					Owner: HIRGAN			
						Project: BINAK OILFIELD DEVELOPMENT SURFACE FACILITIES GAS COMPRESSOR STATION			
						Document Title : SCHEMATIC DIAGRAM FOR DIESEL PUMP CONTROL PANEL			
	V00	Apr.2025	IFA	Kalaye Pump	M.Fakharian	S.Faramarzpour	SCALE: NTS	SIZE: A3	Sheet: 3 OF 18
	REV	DATE	DESCRIPTION	DRAWN	CHECK	APPROVED	Drawing Name/No: BK-GCS-KP-120-EL-DW-0002		


THIS DRAWING IS PROPERTY OF KALAYE PUMP Co. AND IT CANNOT BE REPRODUCED WITHOUT KP Co.'S AUTHORIZATION.

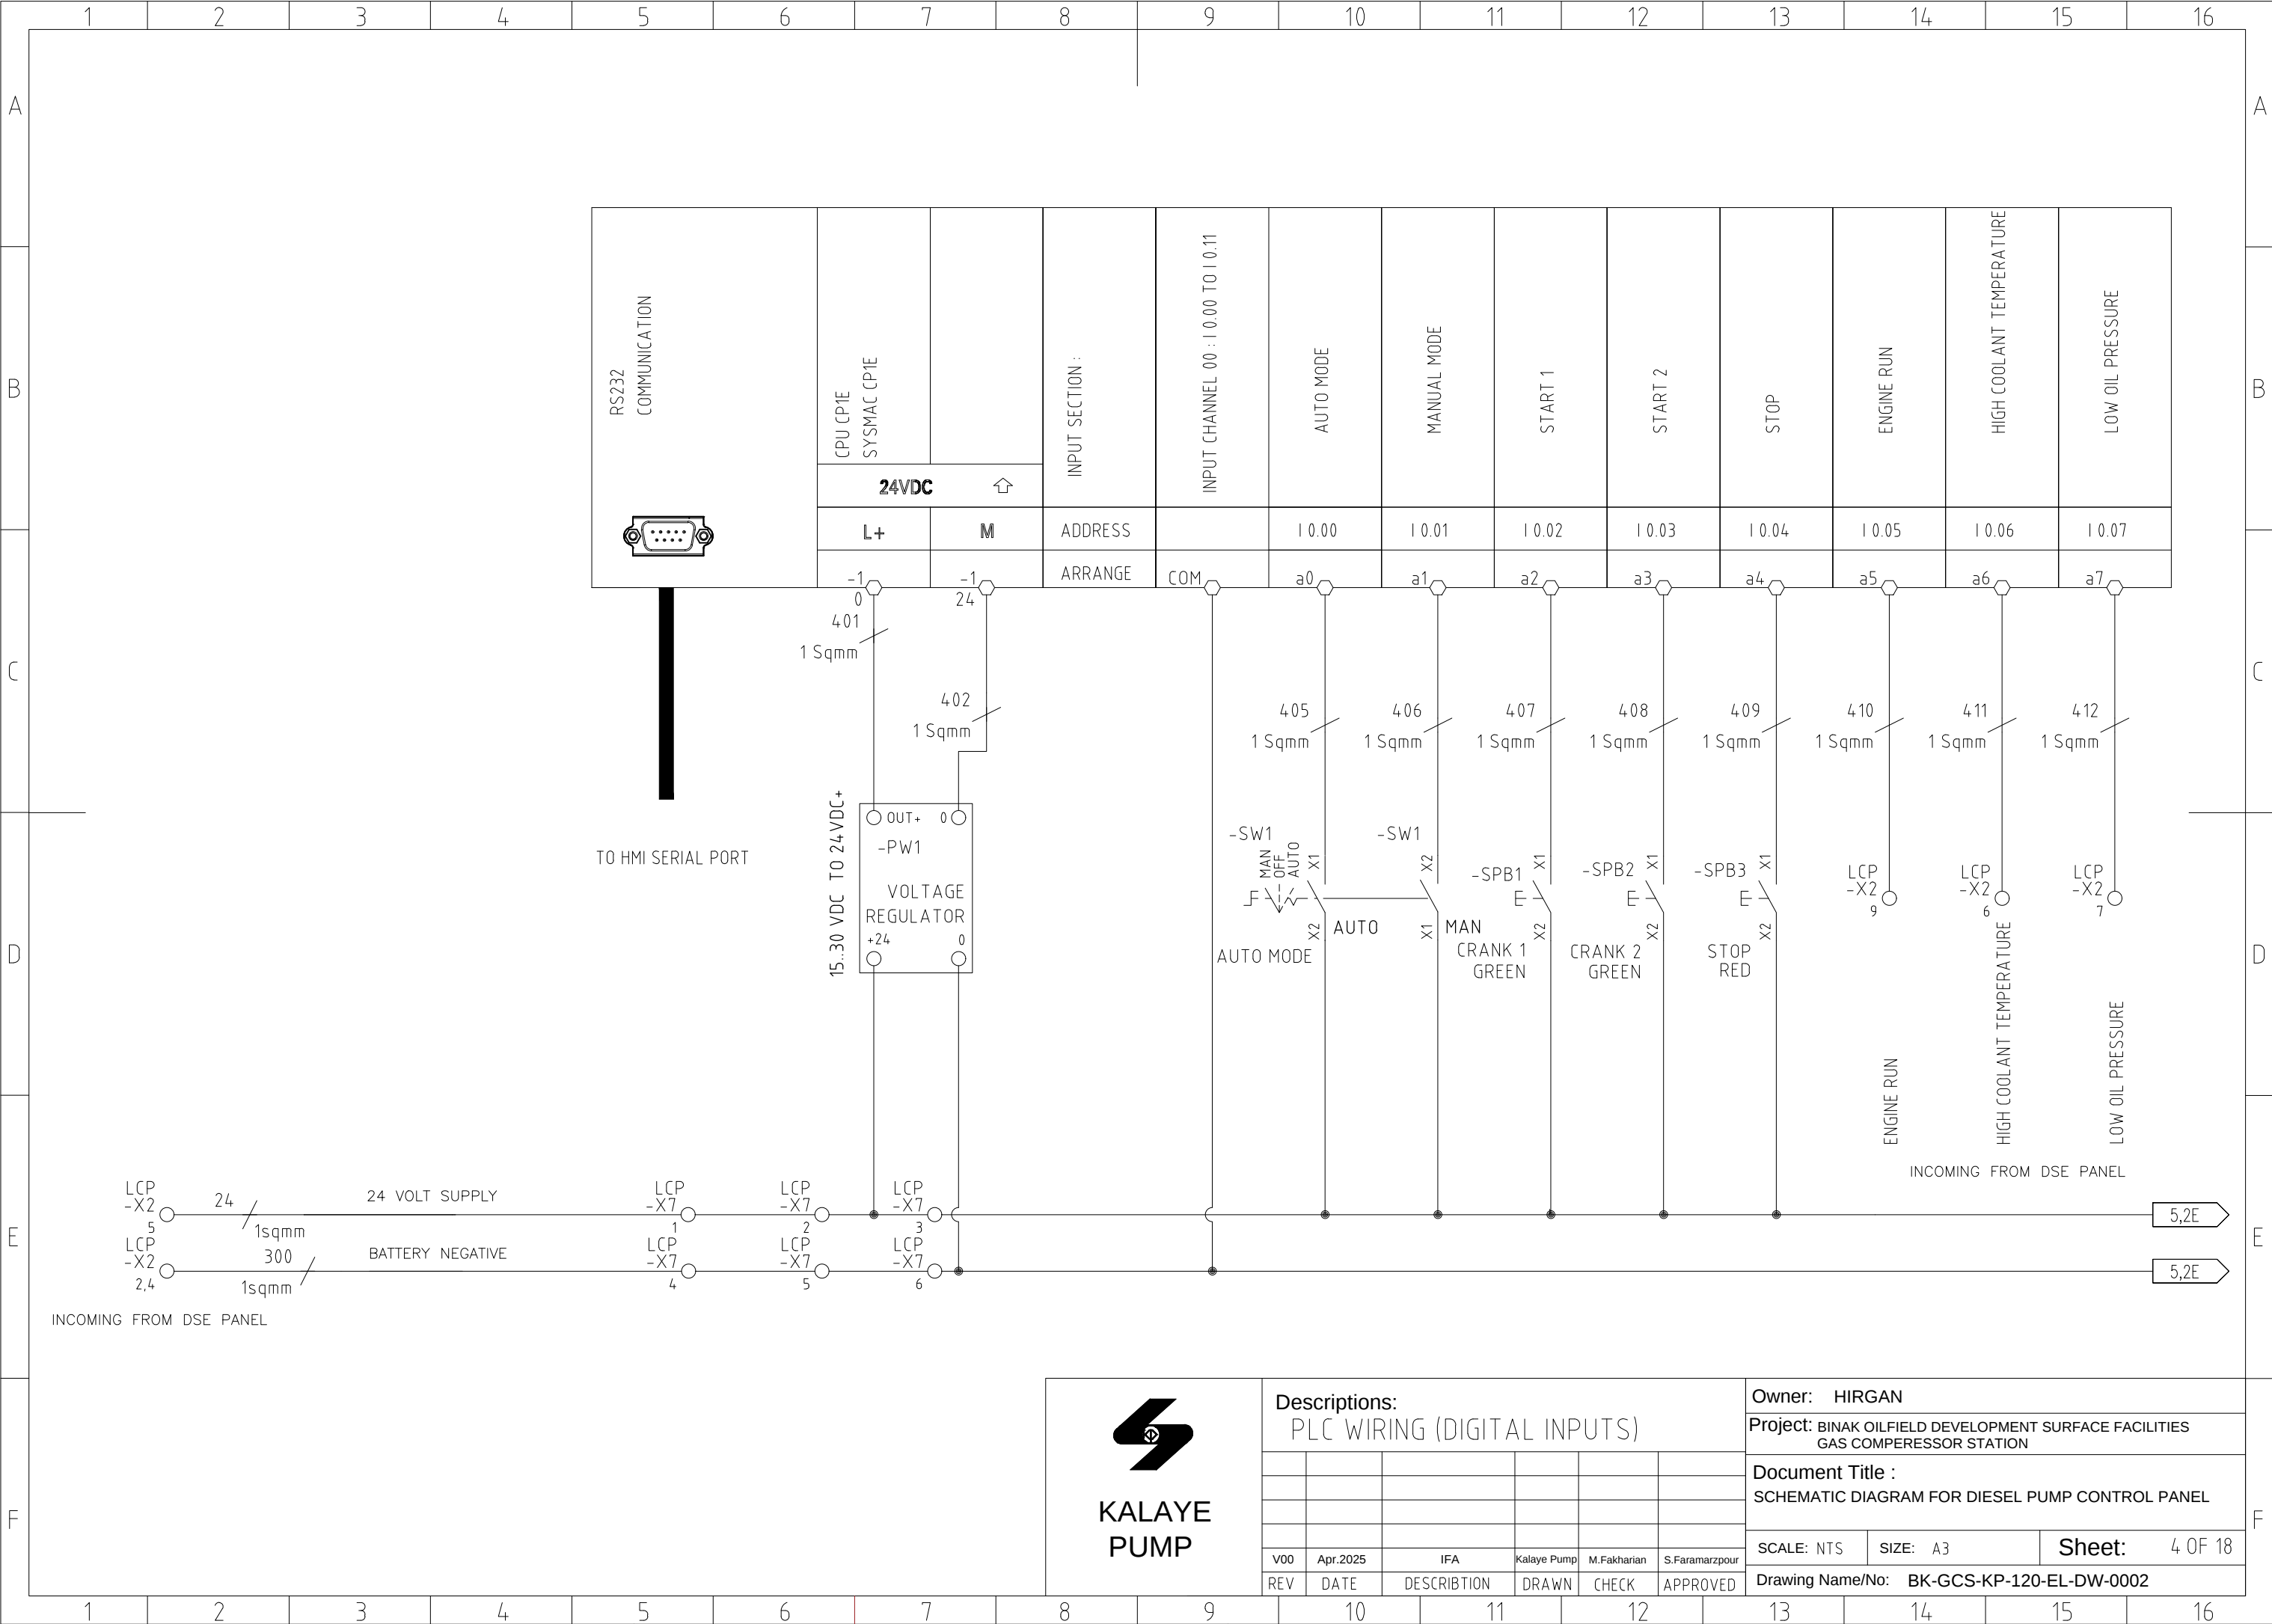

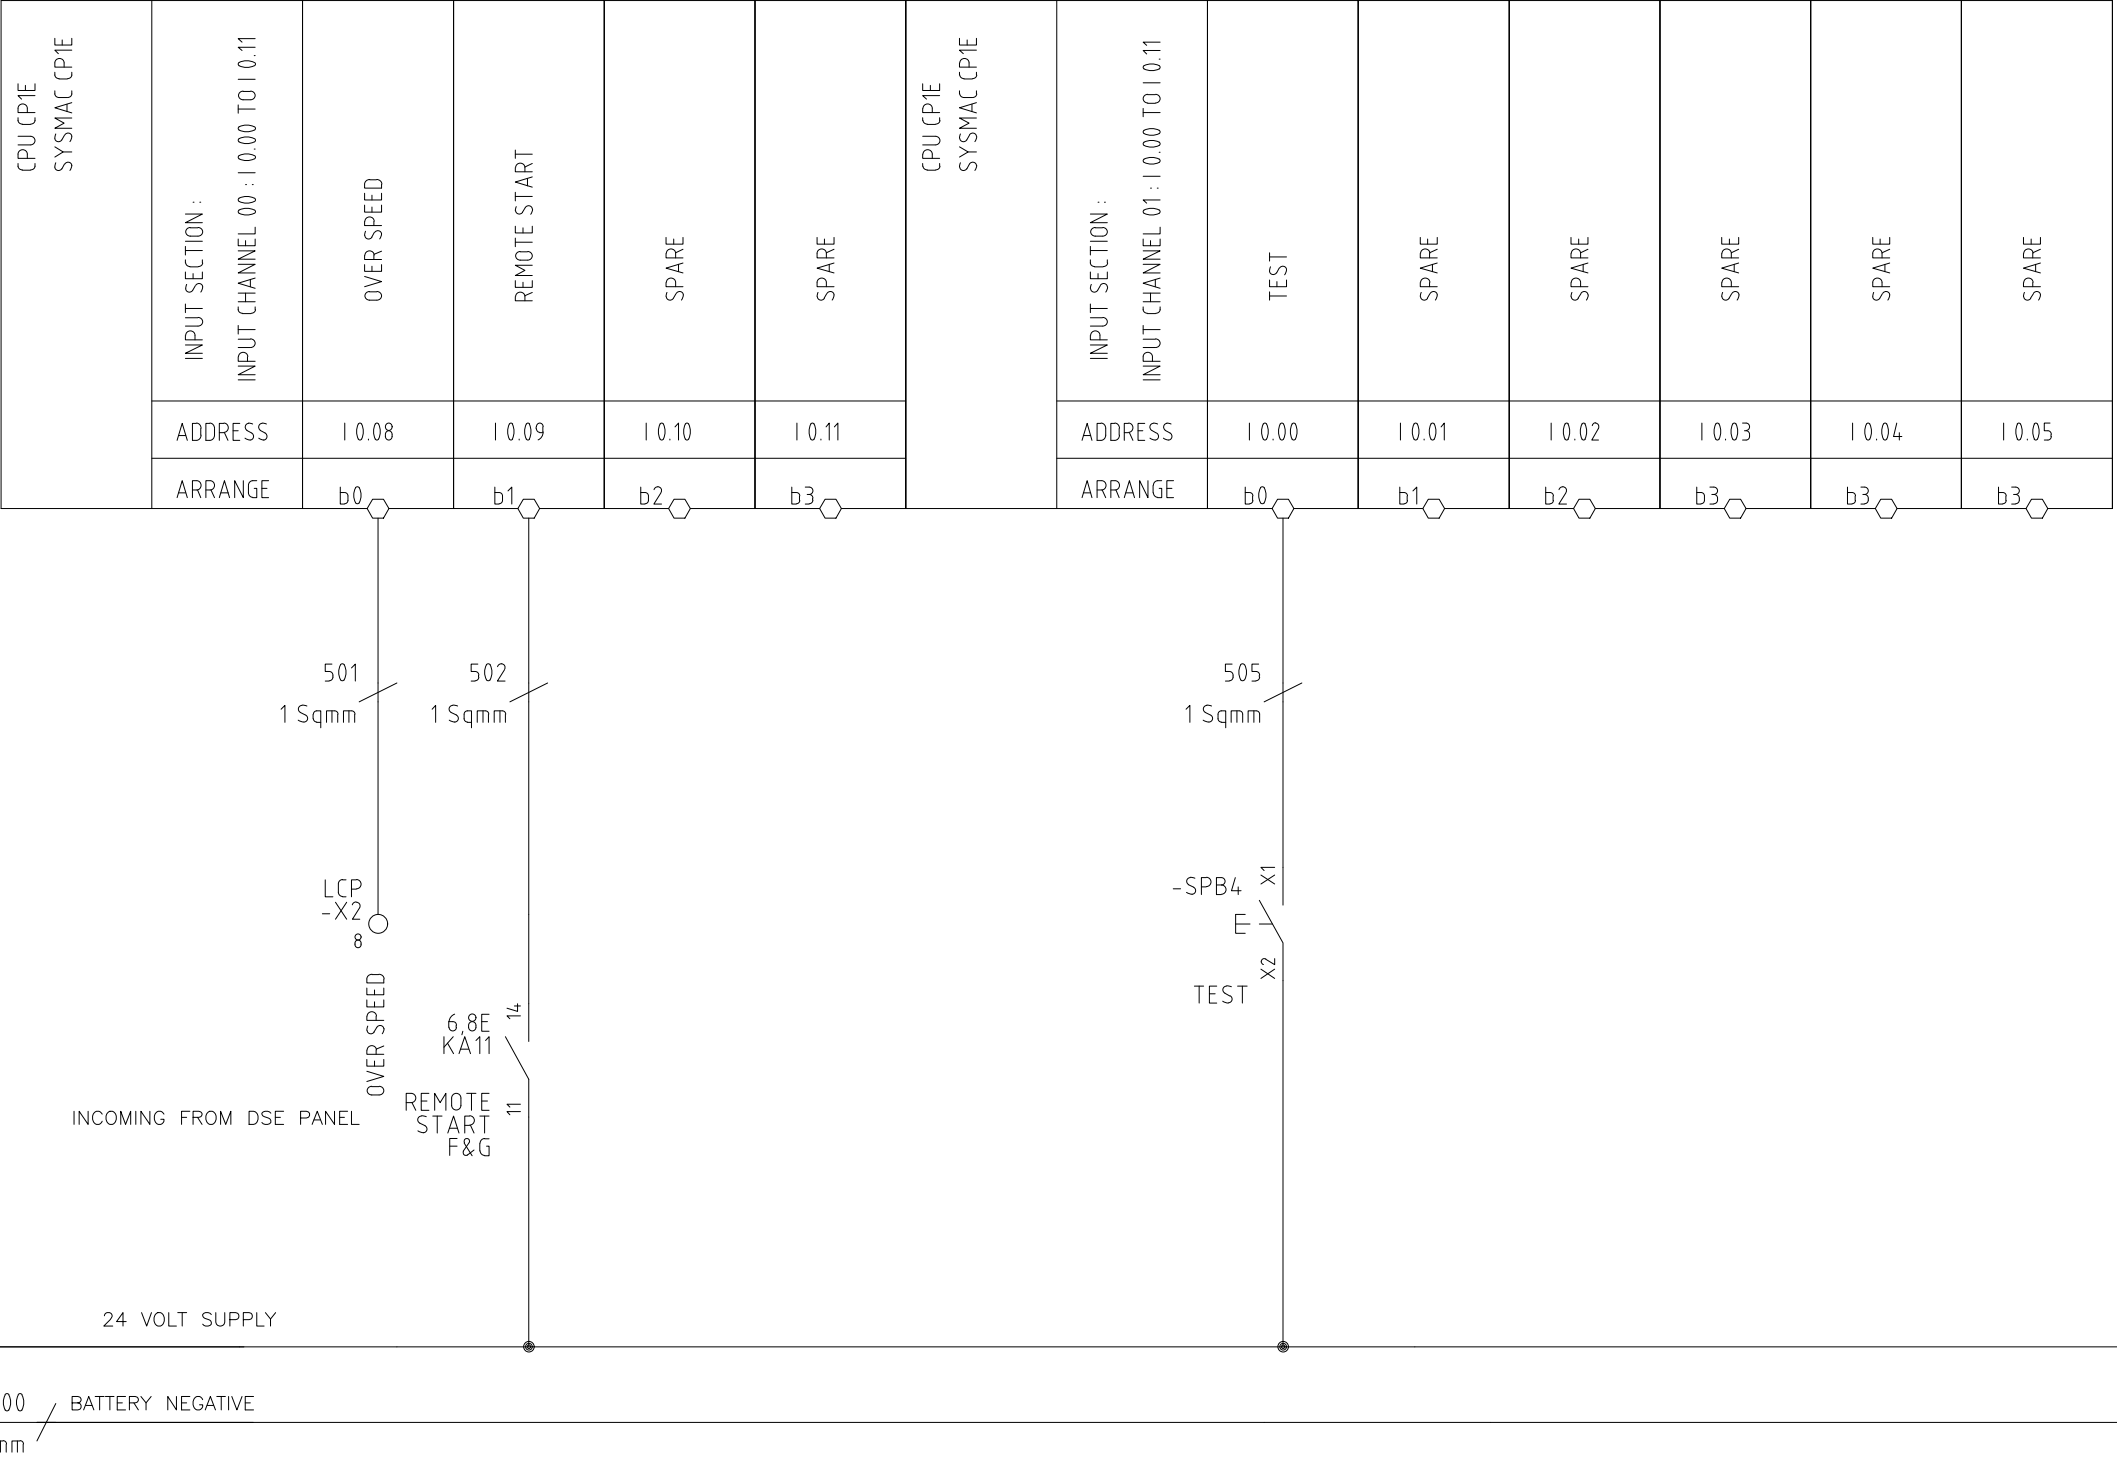

 KALAYE PUMP	Descriptions: PLC WIRING (DIGITAL INPUTS)					Owner: HIRGAN			
						Project: BINAK OILFIELD DEVELOPMENT SURFACE FACILITIES GAS COMPRESSOR STATION			
						Document Title : SCHEMATIC DIAGRAM FOR DIESEL PUMP CONTROL PANEL			
	V00		Apr.2025	IFA	Kalaye Pump	M.Fakharian	S.Faramarzpour	SCALE: NTS SIZE: A3 Sheet: 5 OF 18	
	REV	DATE	DESCRIPTION	DRAWN	CHECK	APPROVED	Drawing Name/No: BK-GCS-KP-120-EL-DW-0002		

THIS DRAWING IS PROPERTY OF KALAYE PUMP Co. AND IT CANNOT BE REPRODUCED WITHOUT KP Co.'S AUTHORIZATION.

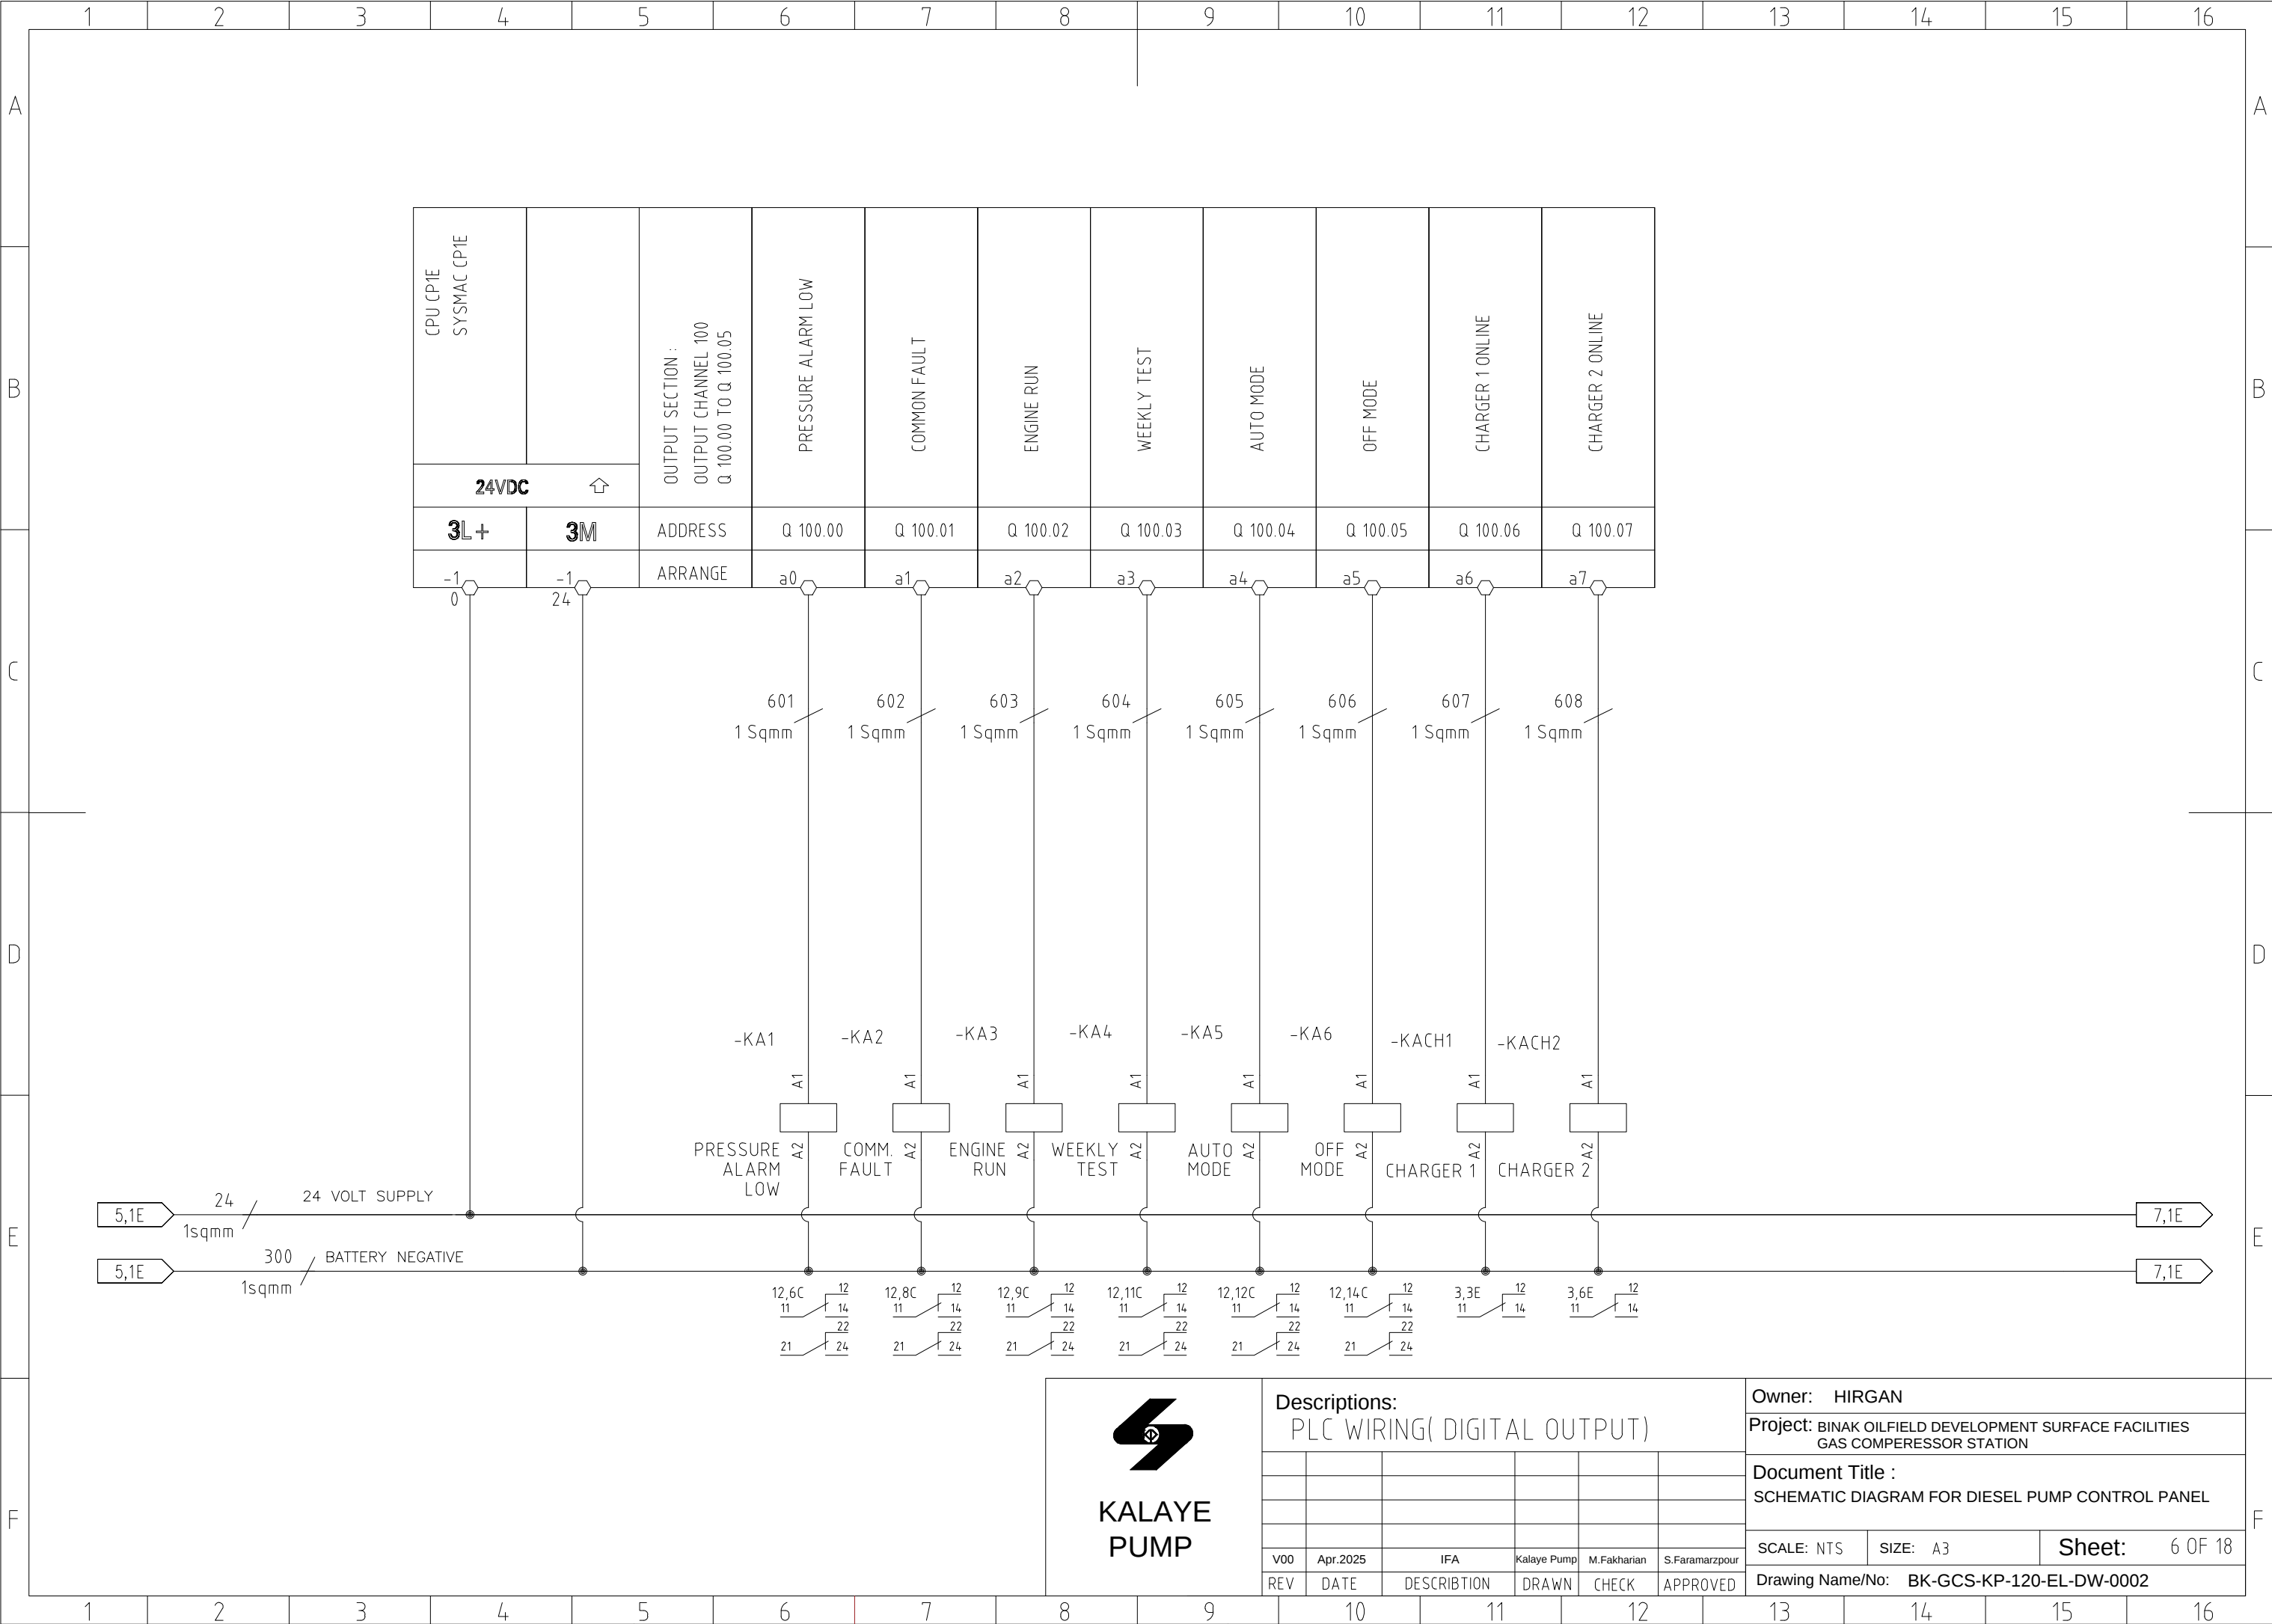



KALAYE
PUMP

Descriptions:

PLC WIRING(DIGITAL OUTPUT)

V00	Apr.2025	IFA	Kalaye Pump	M.Fakharian	S.Faramarzpour
REV	DATE	DESCRIPTION	DRAWN	CHECK	APPROVED

Owner: HIRGAN

Project: BINAK OILFIELD DEVELOPMENT SURFACE FACILITIES
GAS COMPERESSOR STATION

Document Title :
SCHEMATIC DIAGRAM FOR DIESEL PUMP CONTROL PANEL


SCALE: NTS

SIZE: A3


Sheet: 6 OF 18

Drawing Name/No: BK-GCS-KP-120-EL-DW-0002

THIS DRAWING IS PROPERTY OF KALAYE PUMP Co. AND IT CANNOT BE REPRODUCED WITHOUT KPCo.'S AUTHORIZATION.

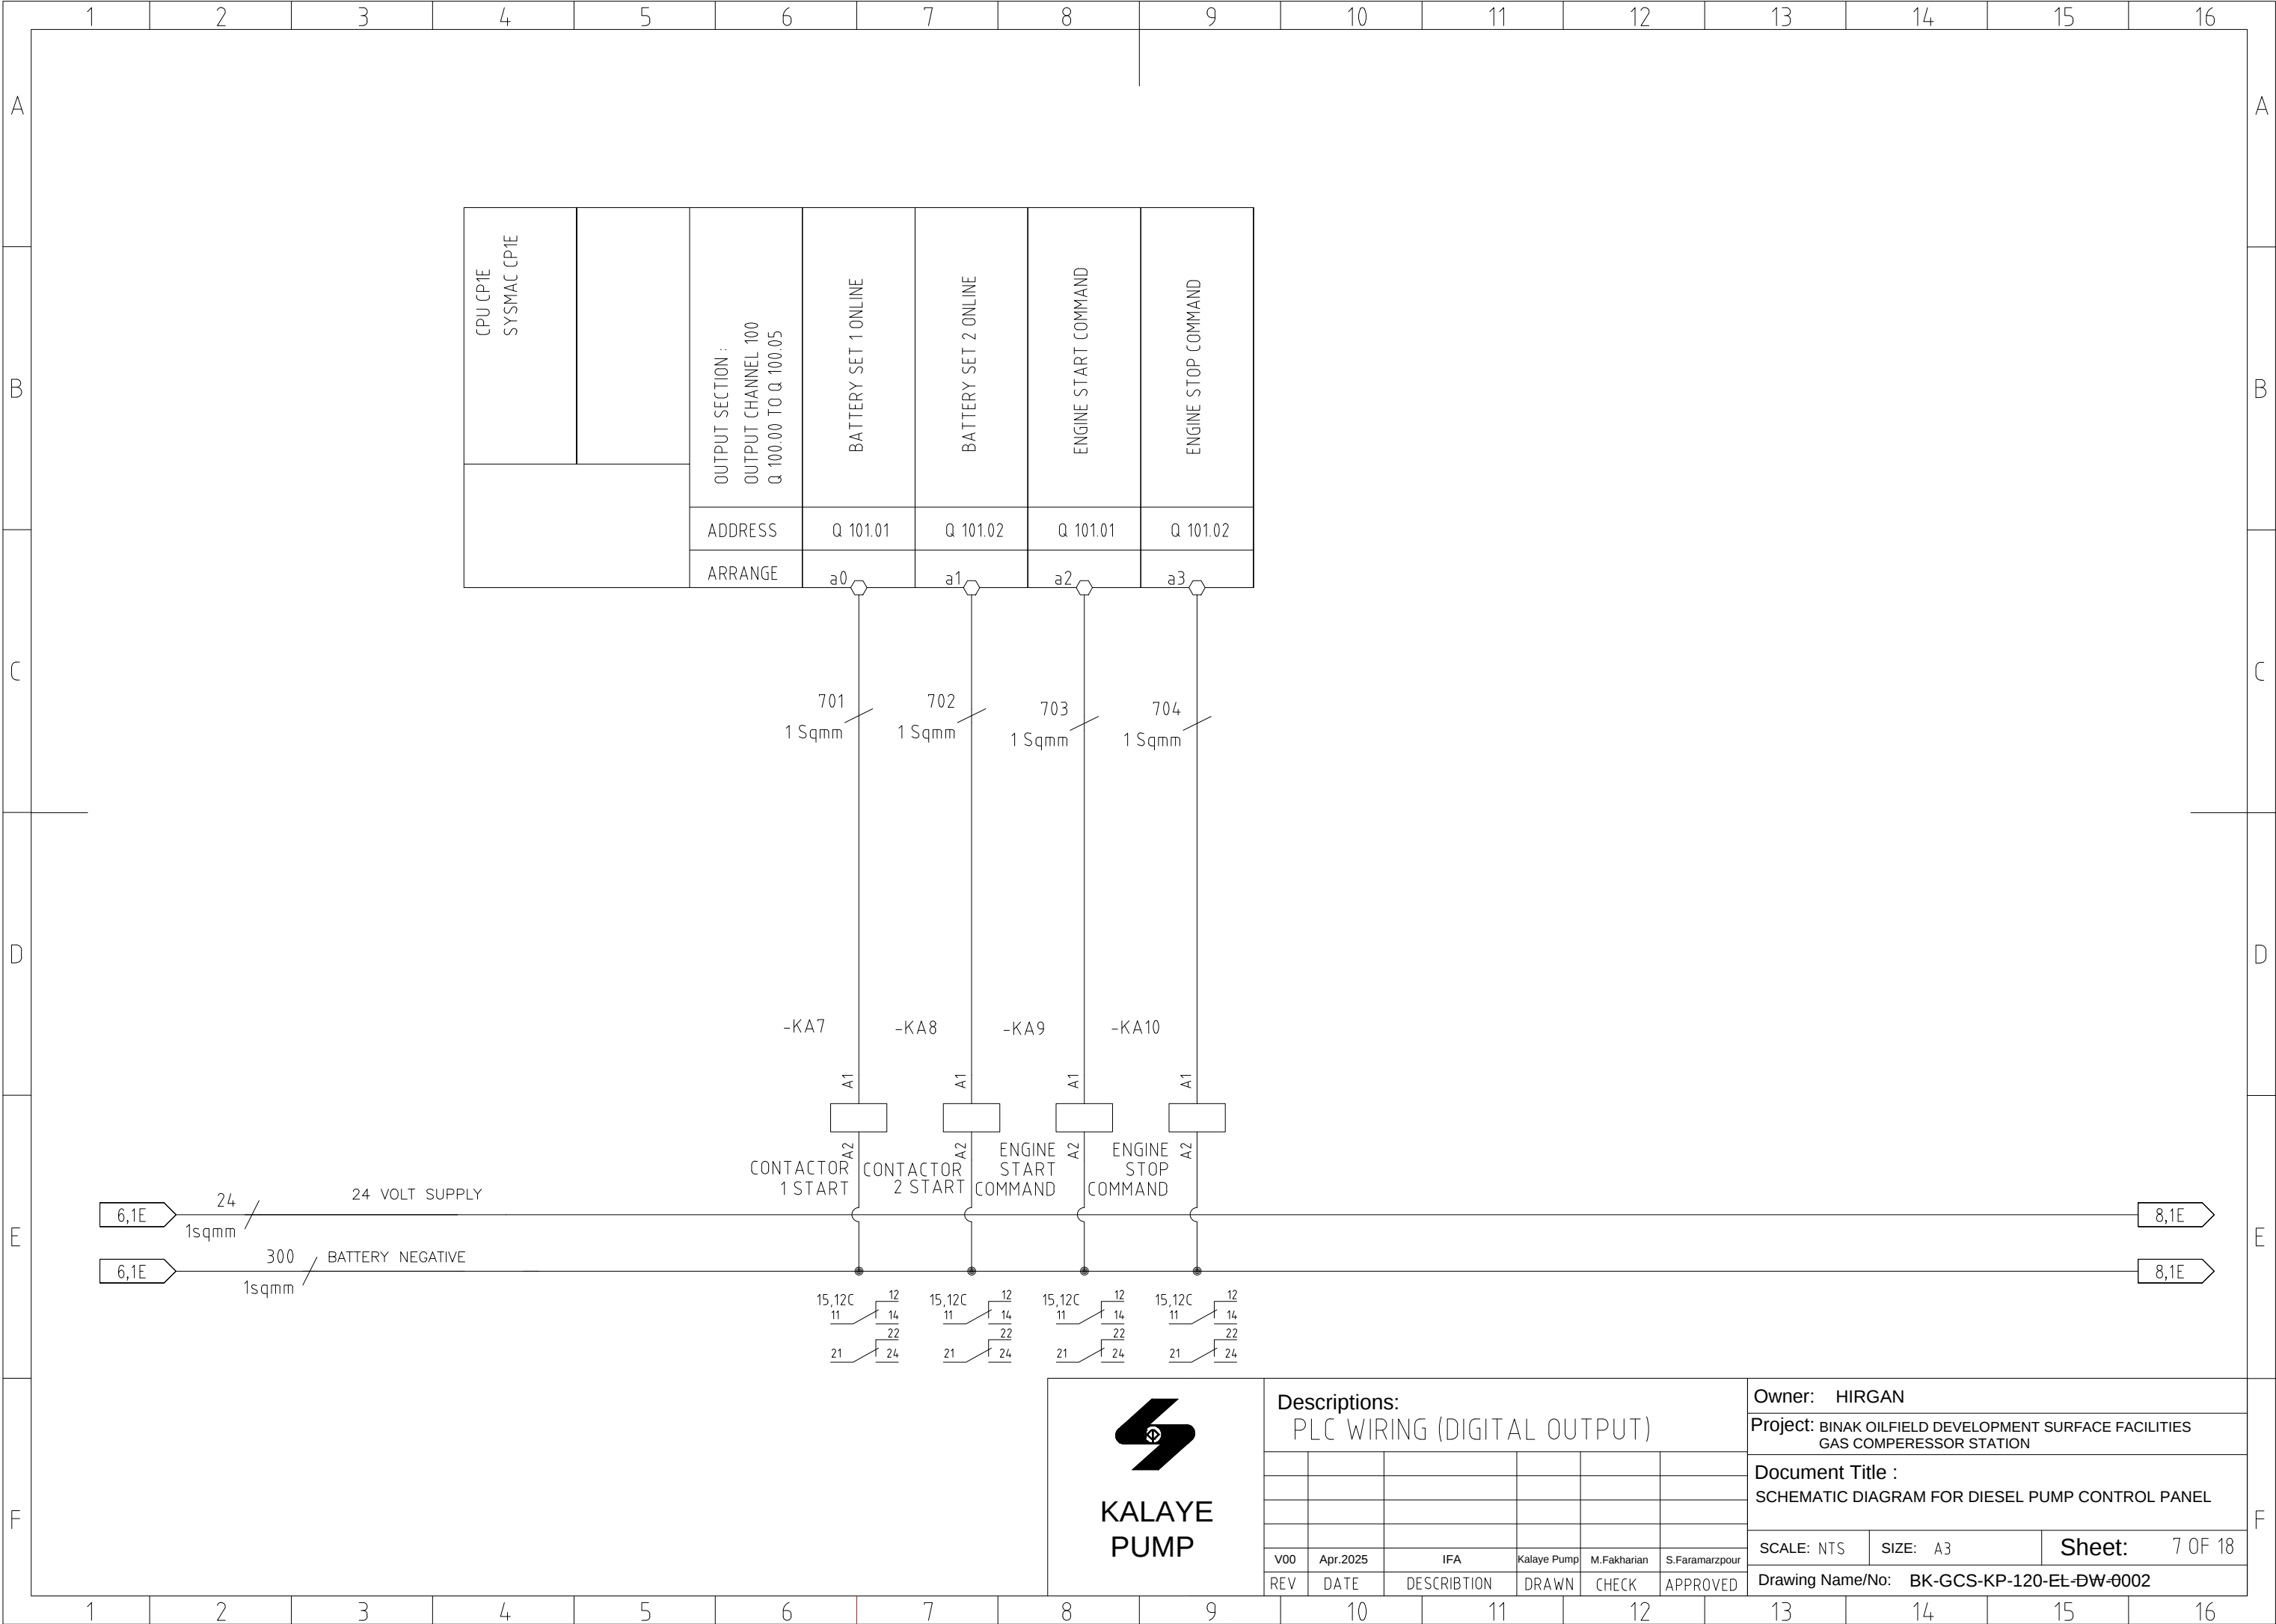

THIS DRAWING IS PROPERTY OF KALAYE PUMP Co. AND IT CANNOT BE REPRODUCED WITHOUT KPCo.'S AUTHORIZATION.

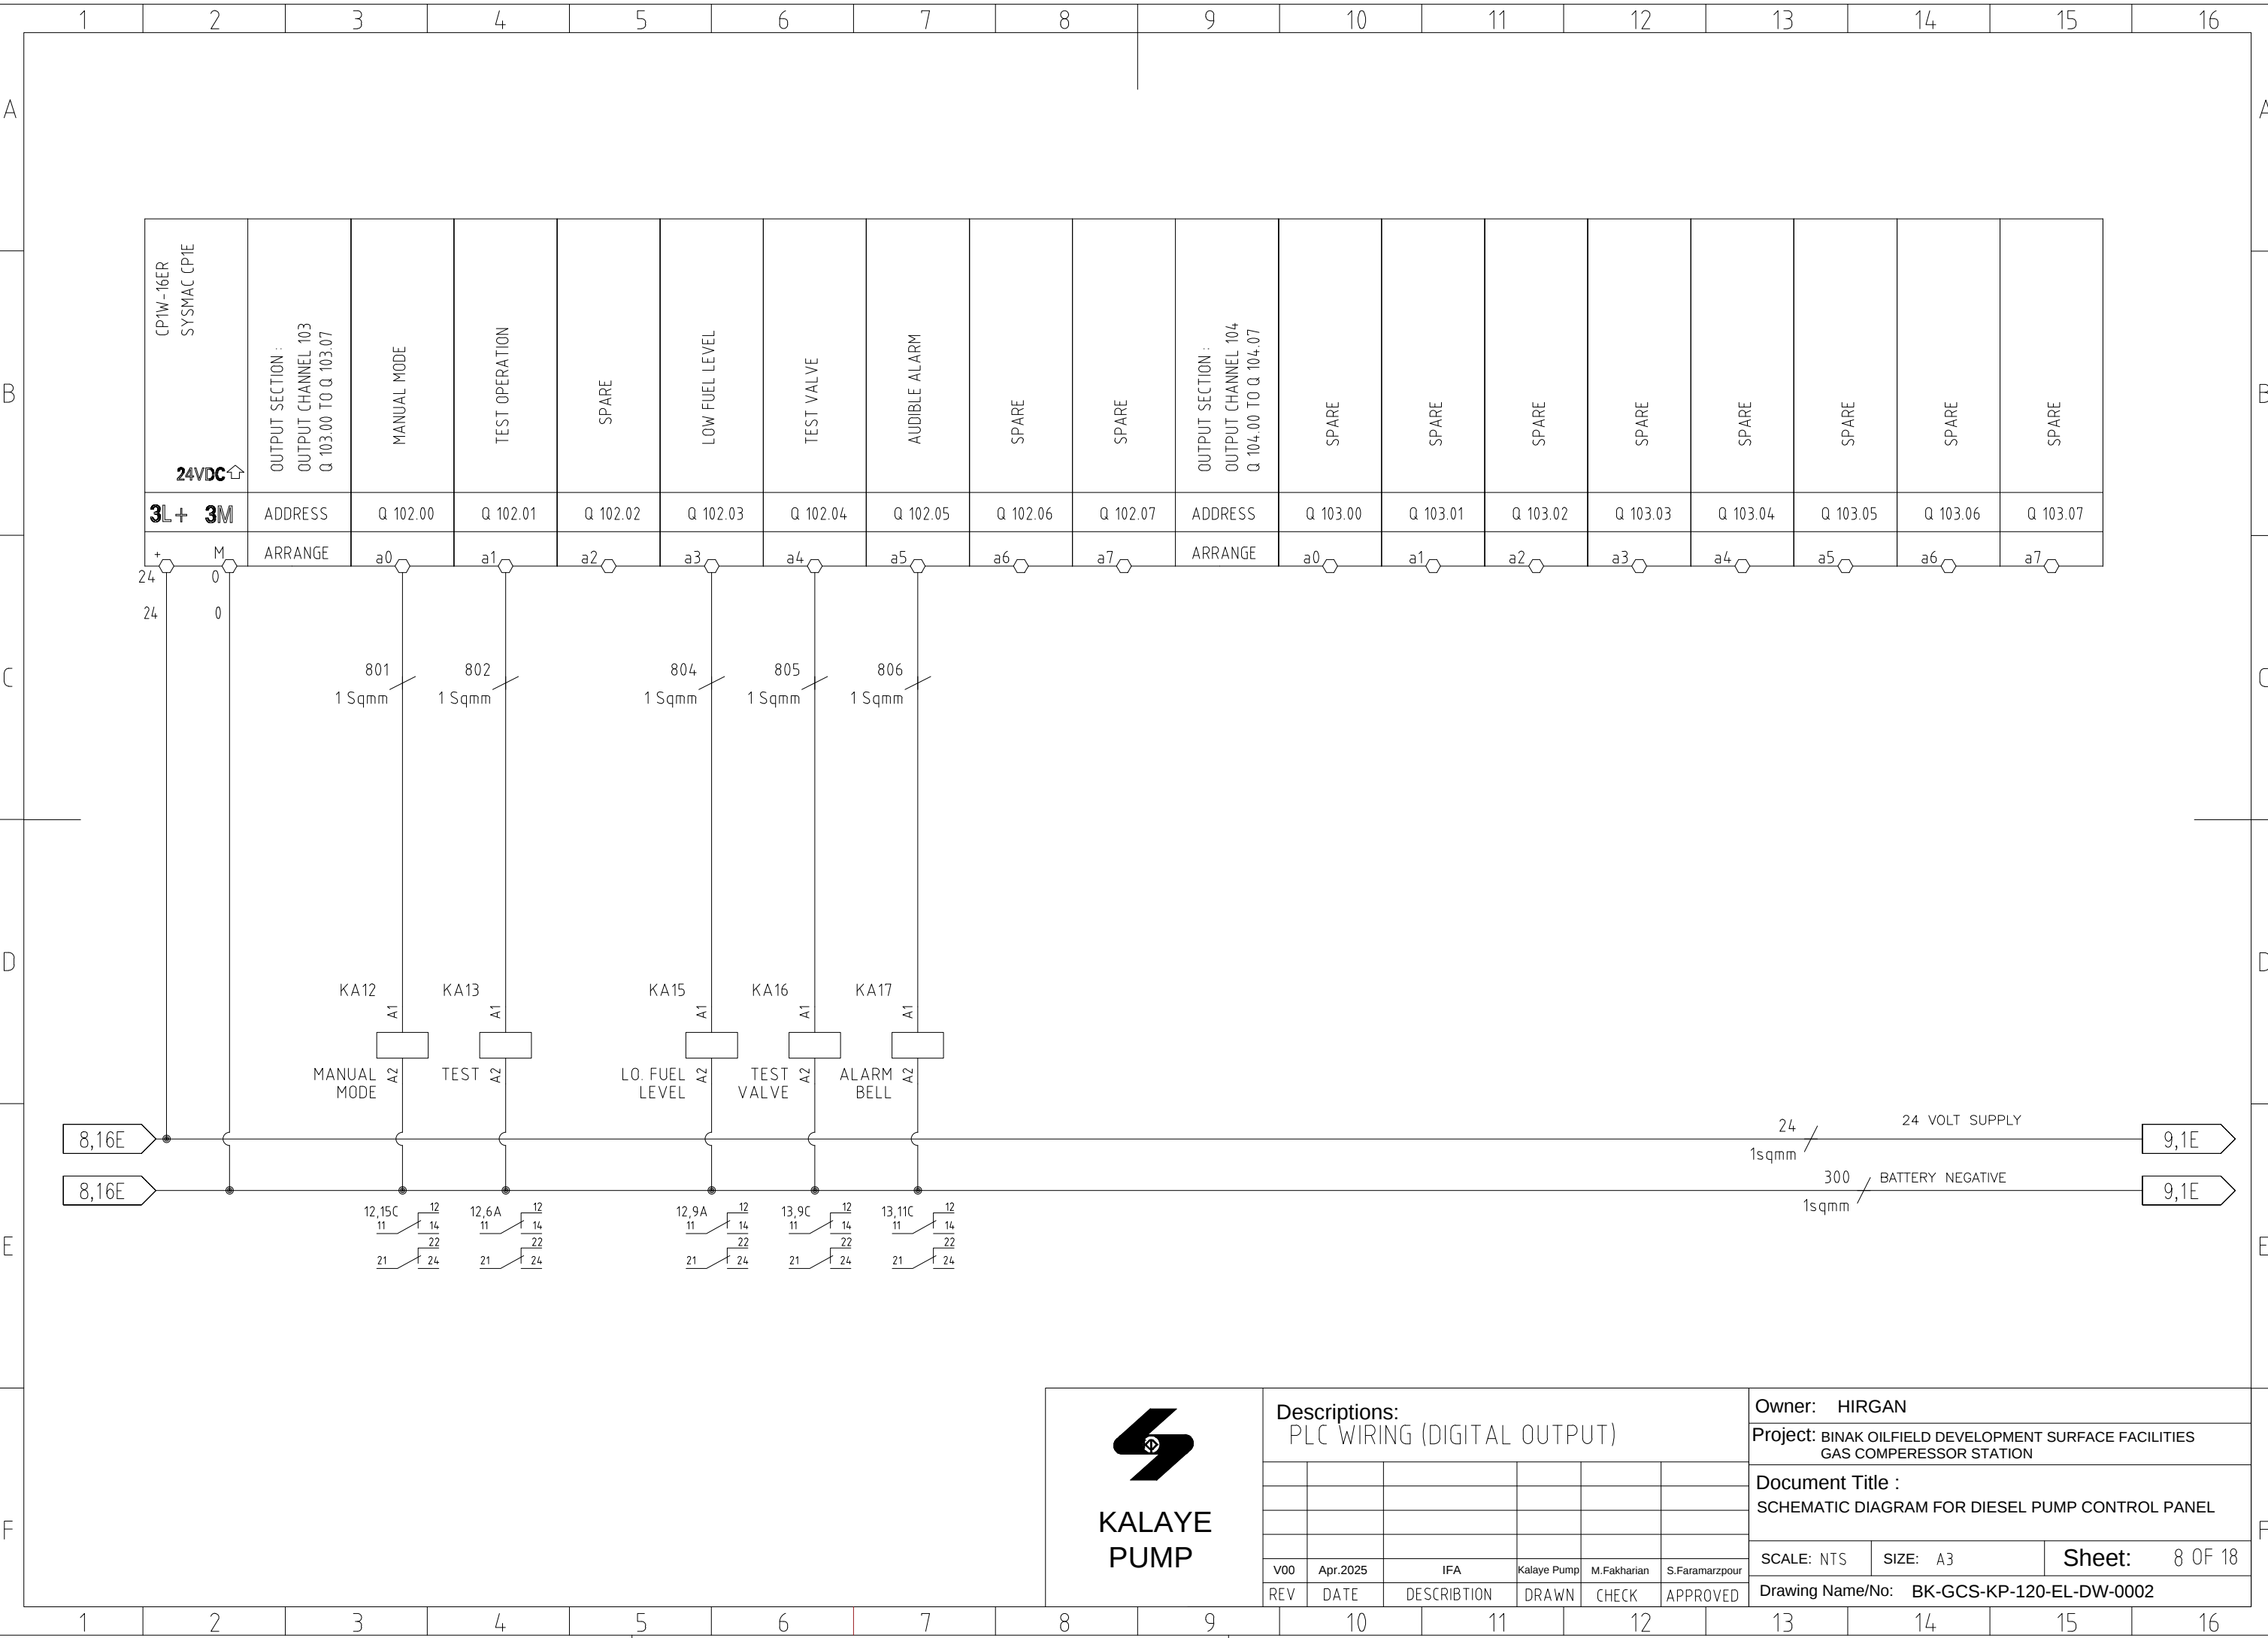



KALAYE PUMP

Descriptions:
PLC WIRING (DIGITAL OUTPUT)

REV	DATE	DESCRIPTION	DRAWN	CHECK	APPROVED
V00	Apr.2025	IFA	Kalaye Pump	M.Fakharian	S.Faramarzpour

Owner: HIRGAN


Project: BINAK OILFIELD DEVELOPMENT SURFACE FACILITIES
GAS COMPRESSOR STATION

Document Title :
SCHEMATIC DIAGRAM FOR DIESEL PUMP CONTROL PANEL


SCALE: NTS	SIZE: A3	Sheet: 8 OF 18
-------------------	-----------------	-----------------------

Drawing Name/No: BK-GCS-KP-120-EL-DW-0002


THIS DRAWING IS PROPERTY OF KALAYE PUMP Co. AND IT CANNOT BE REPRODUCED WITHOUT KP Co.'S AUTHORIZATION.

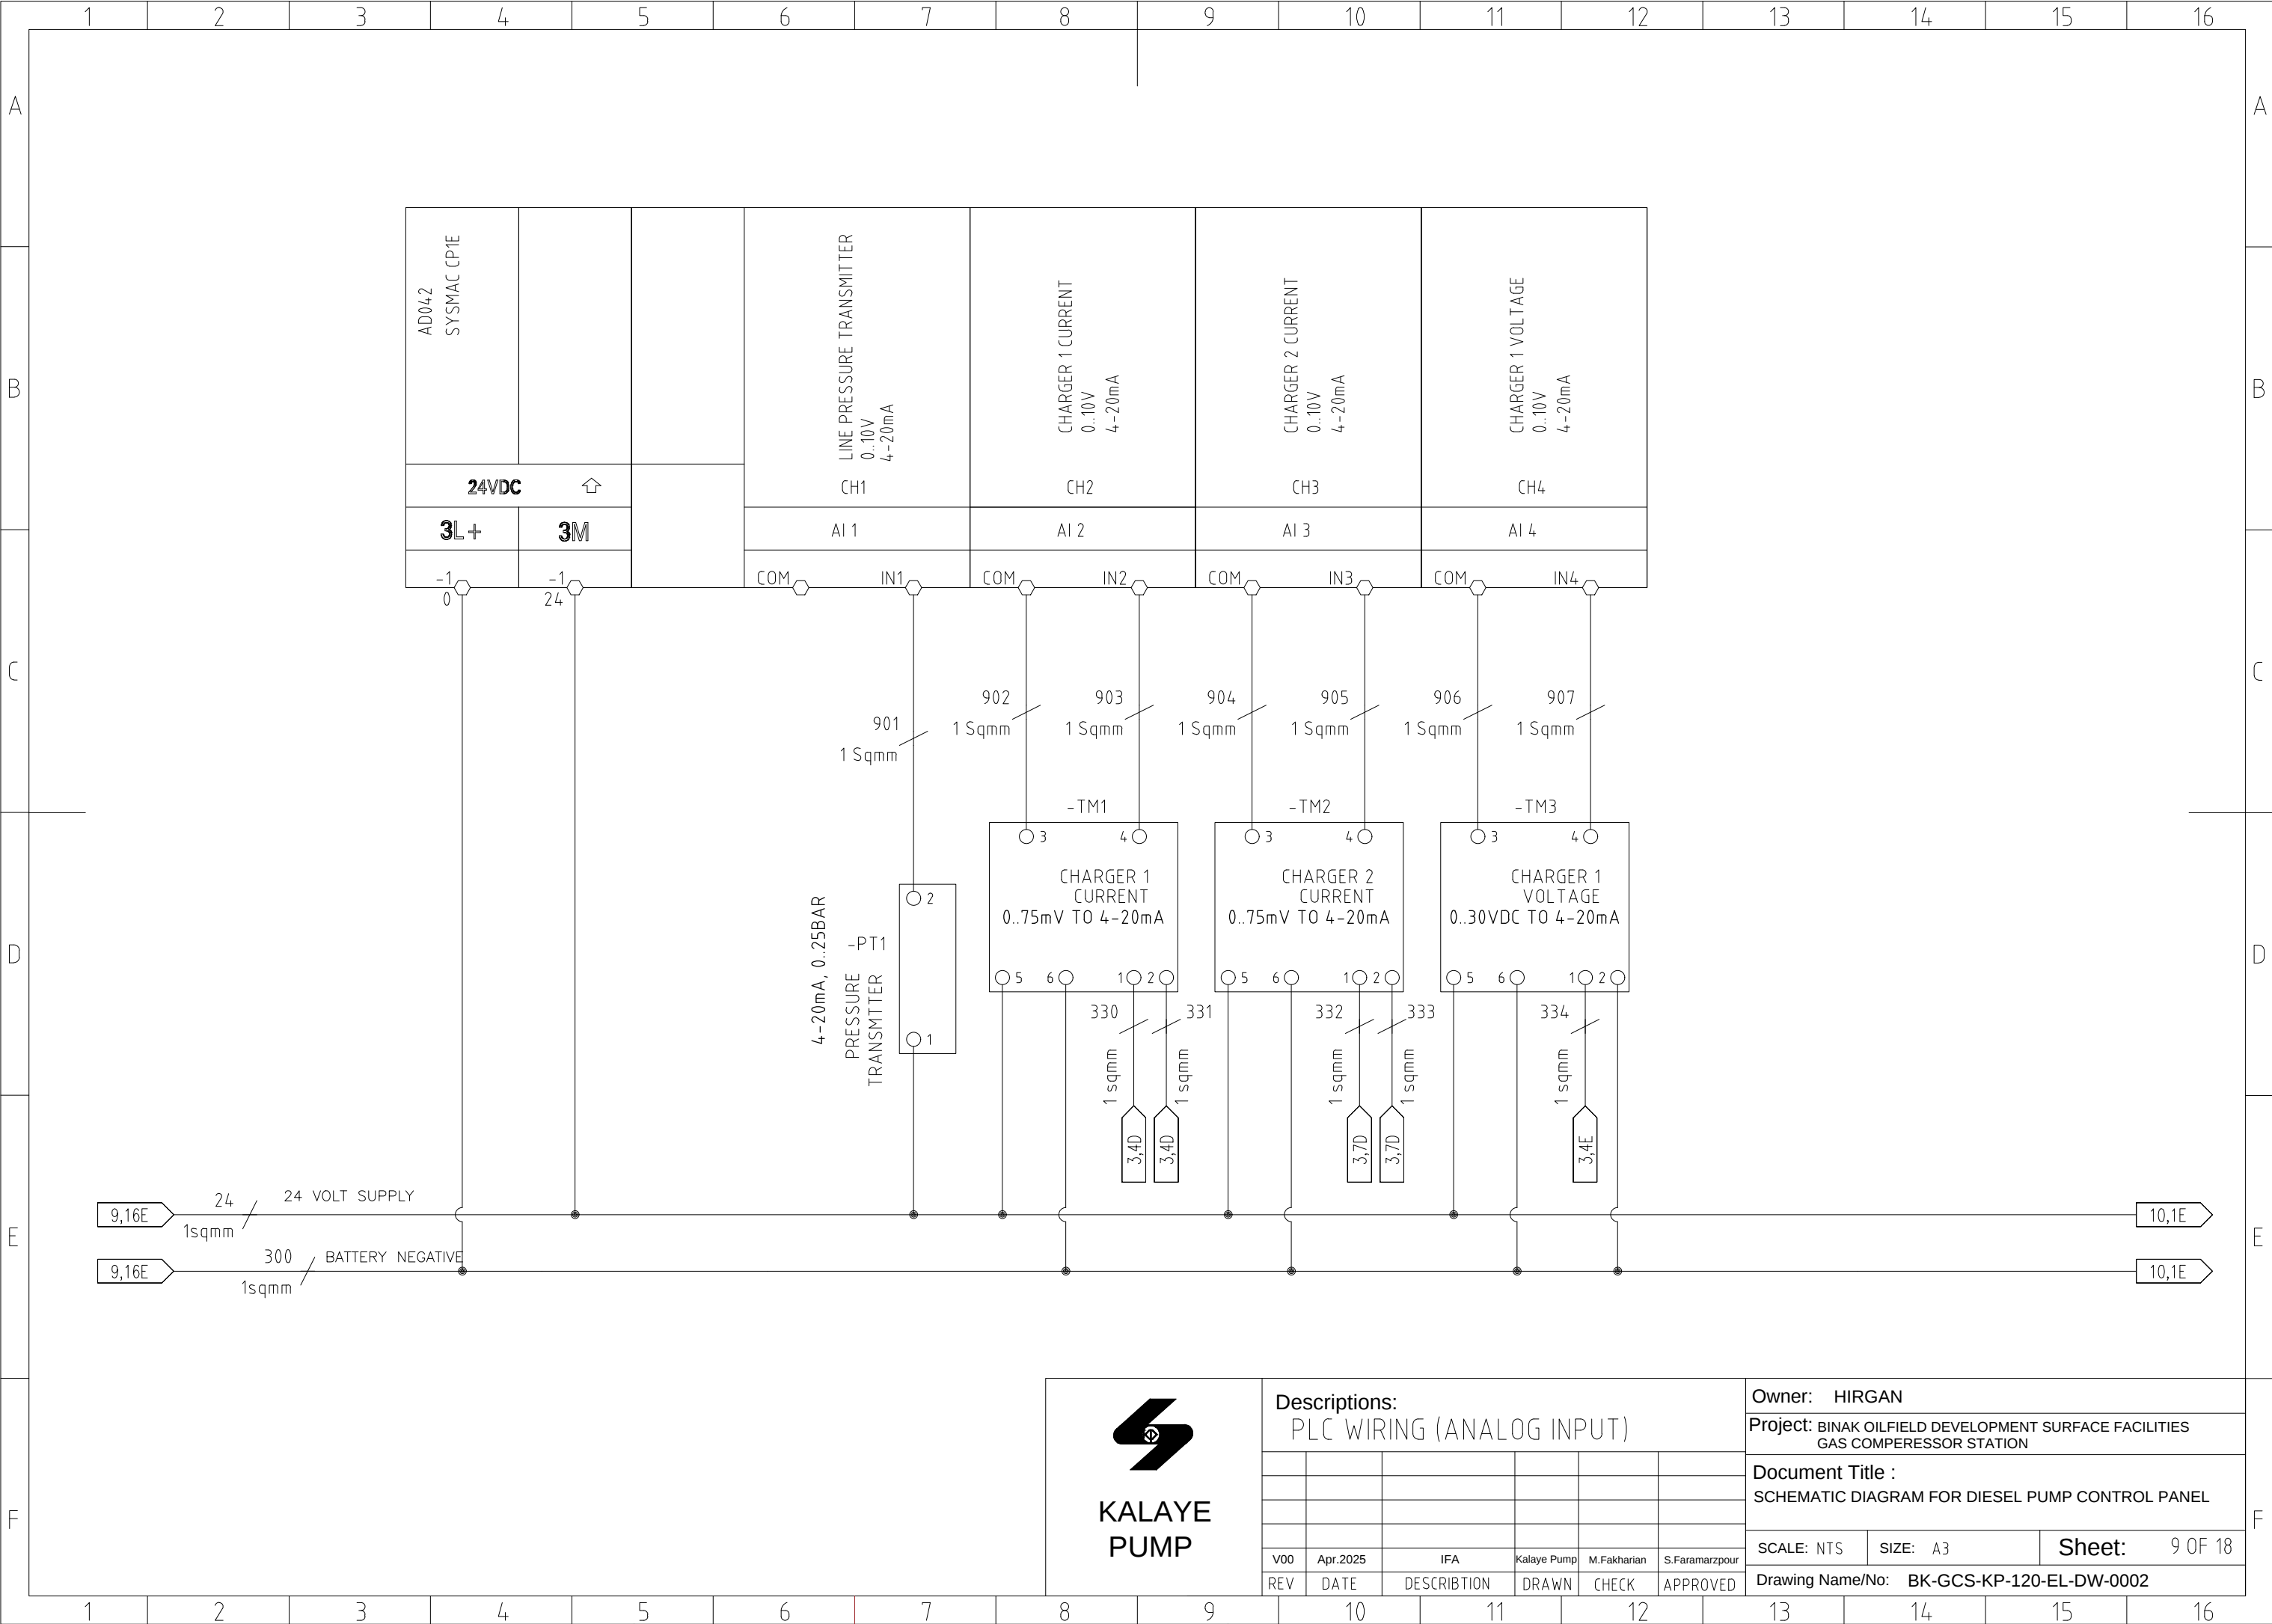



THIS DRAWING IS PROPERTY OF KALAYE PUMP Co. AND IT CANNOT BE REPRODUCED WITHOUT KP Co.'S AUTHORIZATION.

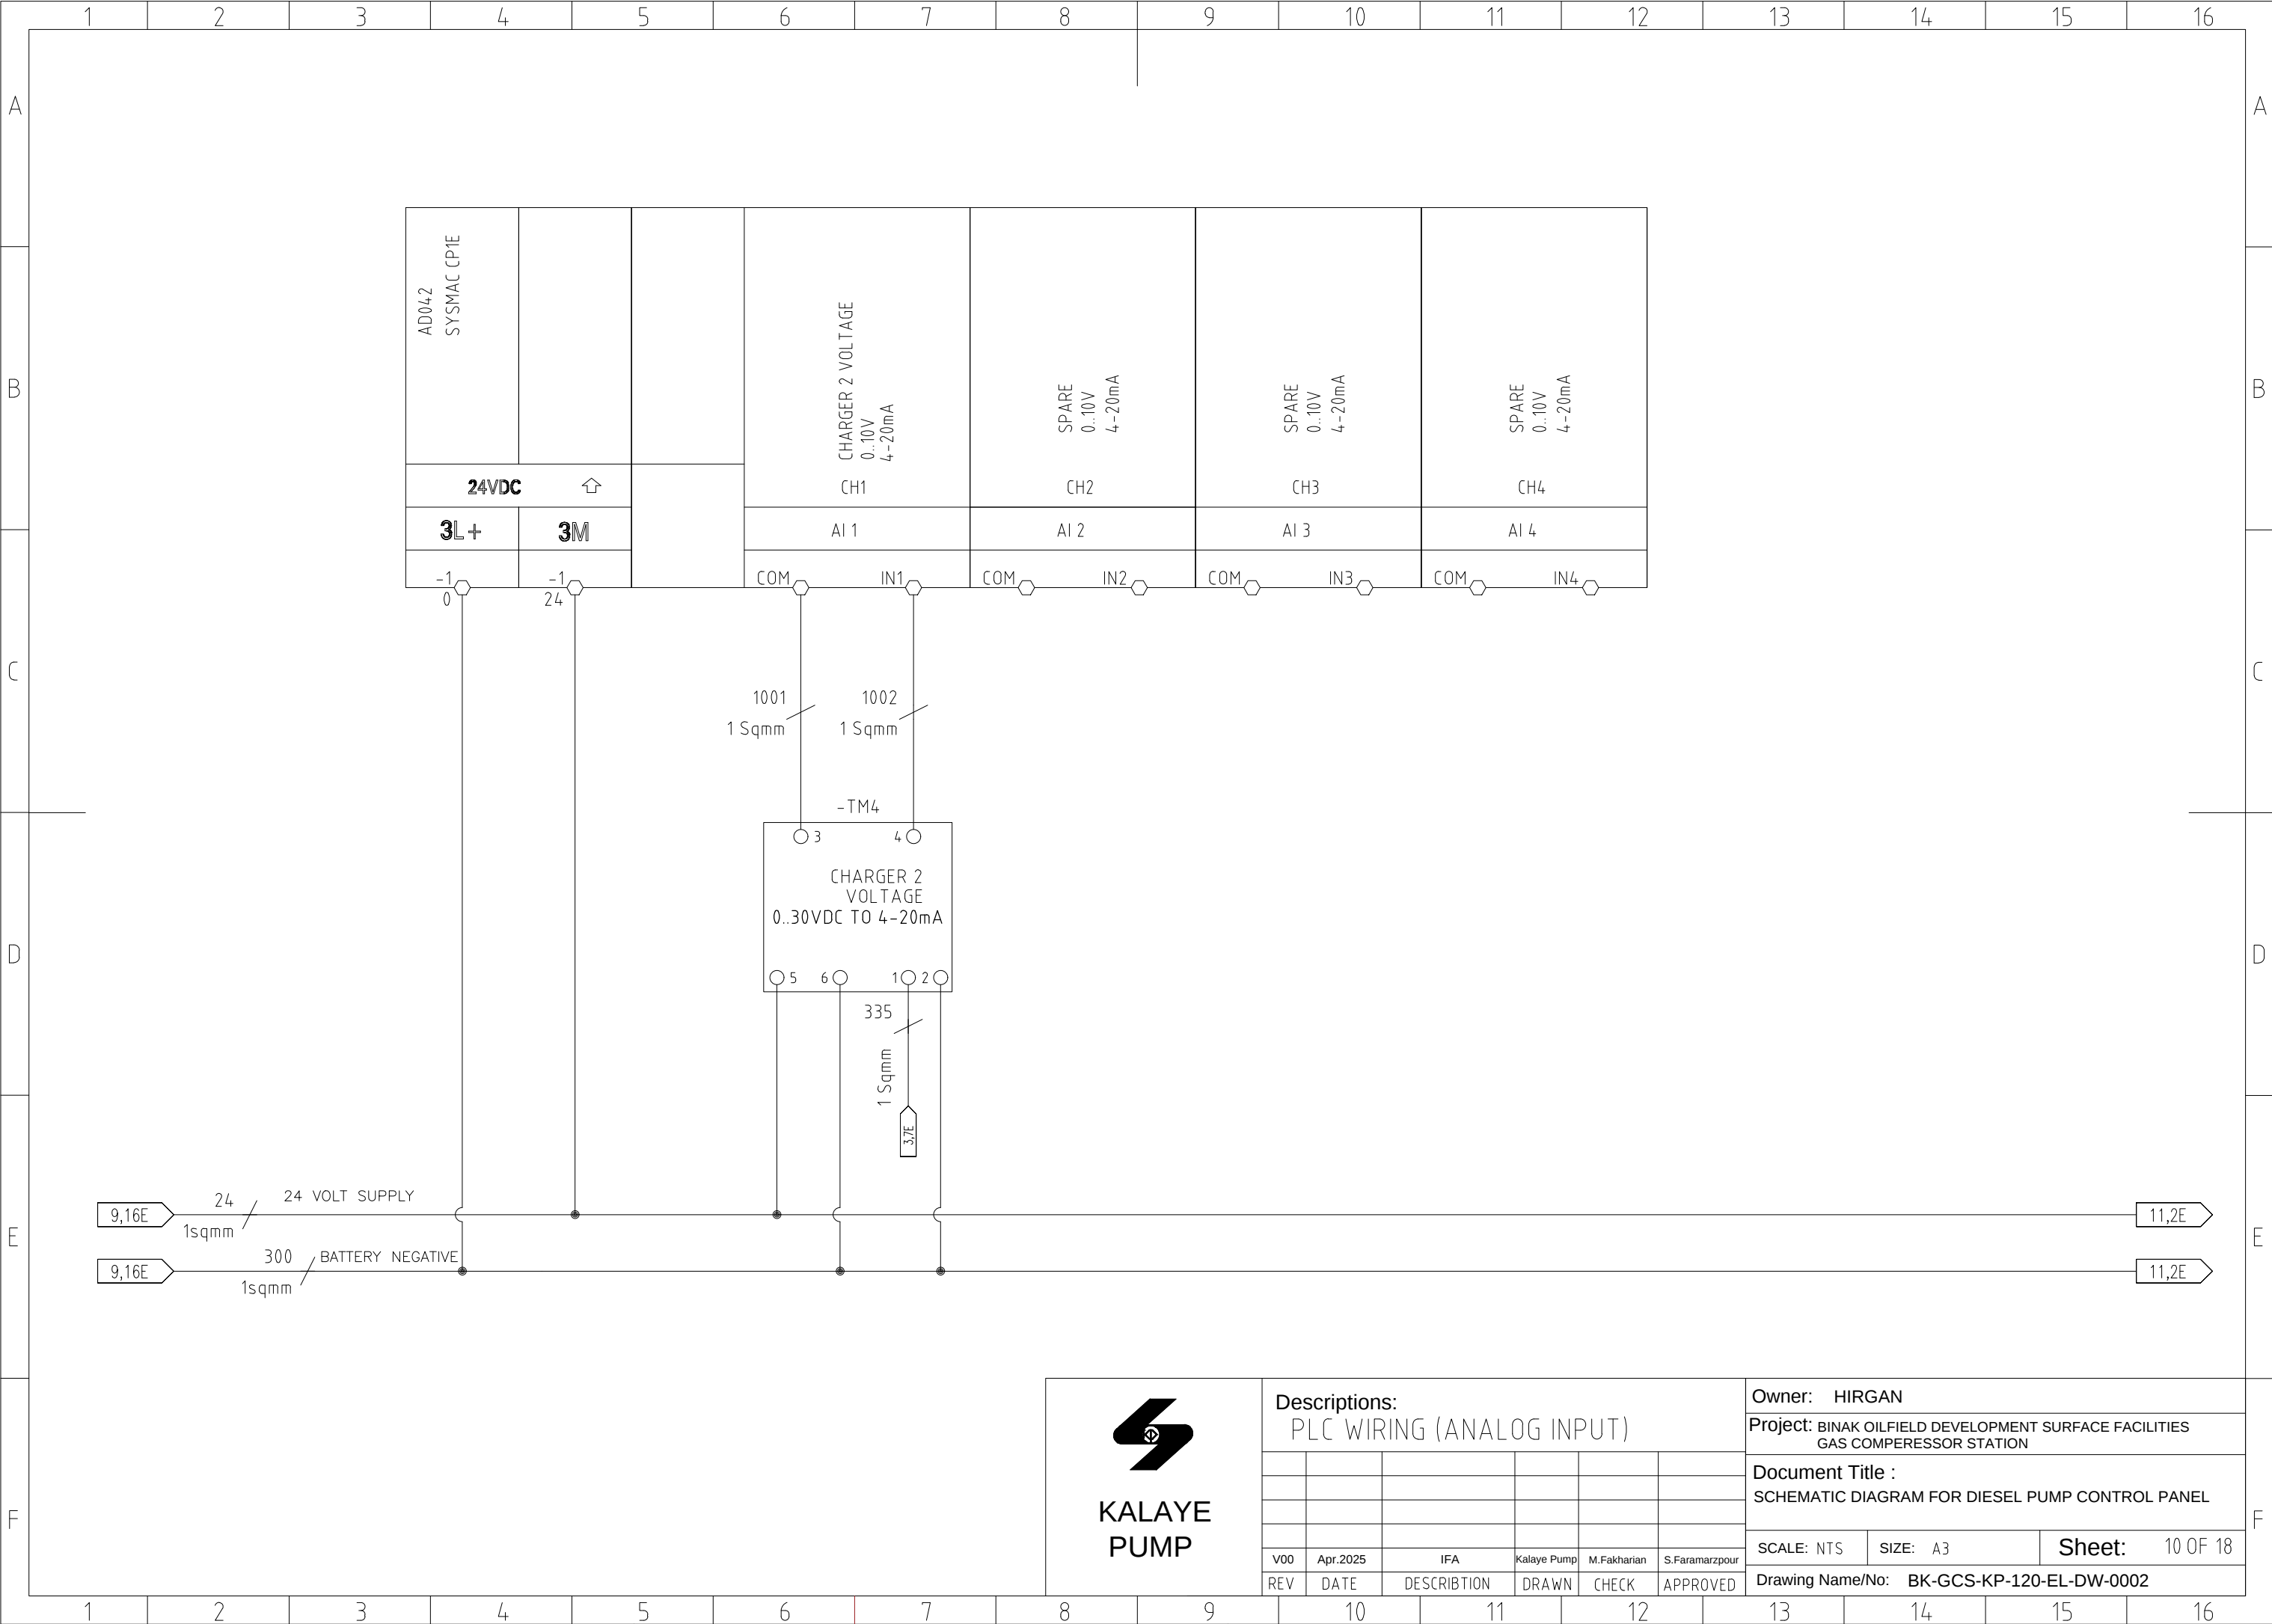

THIS DRAWING IS PROPERTY OF KALAYE PUMP Co. AND IT CANNOT BE REPRODUCED WITHOUT KP Co.'S AUTHORIZATION.

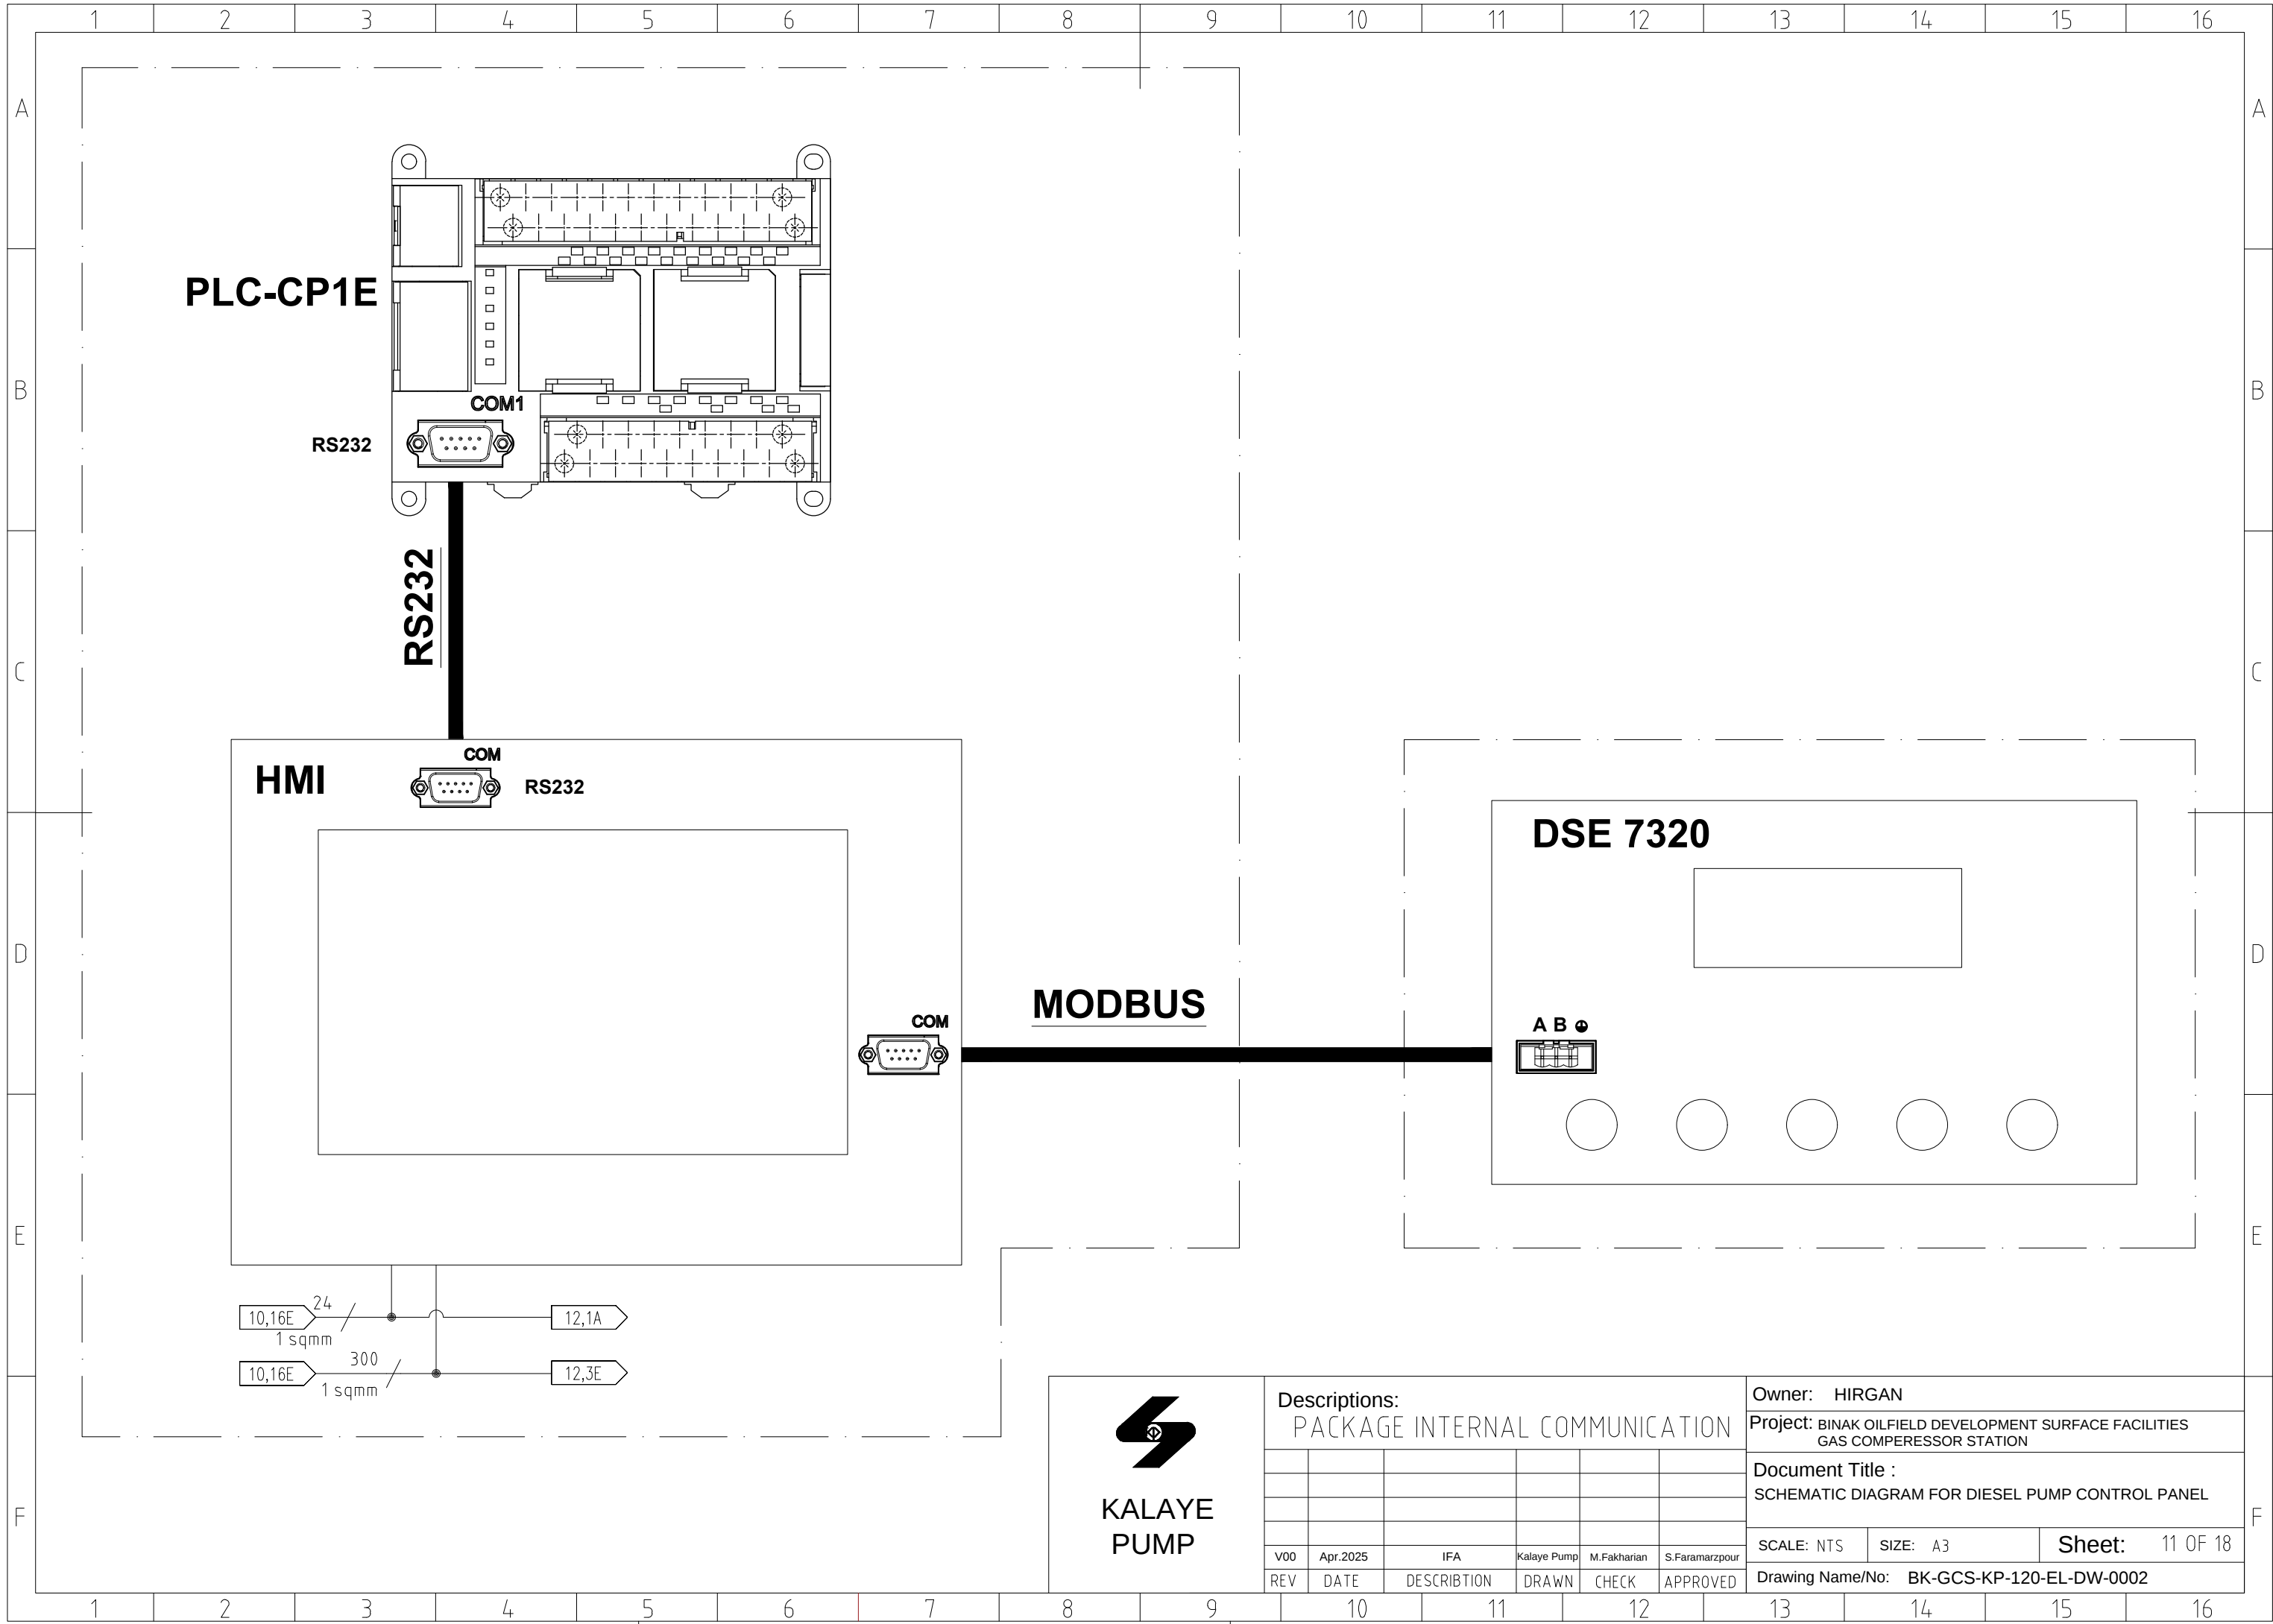


THIS DRAWING IS PROPERTY OF KALAYE PUMP Co. AND IT CANNOT BE REPRODUCED WITHOUT KP Co.'S AUTHORIZATION.

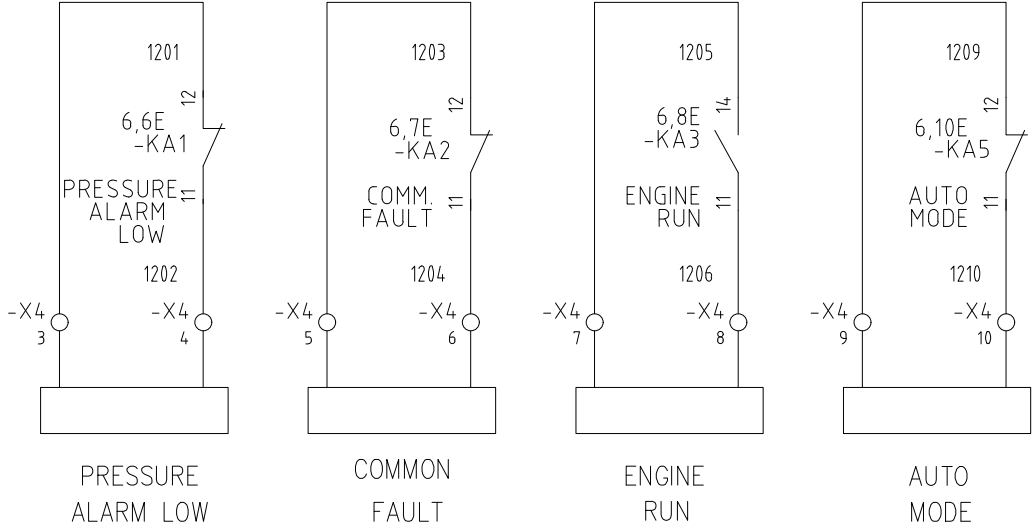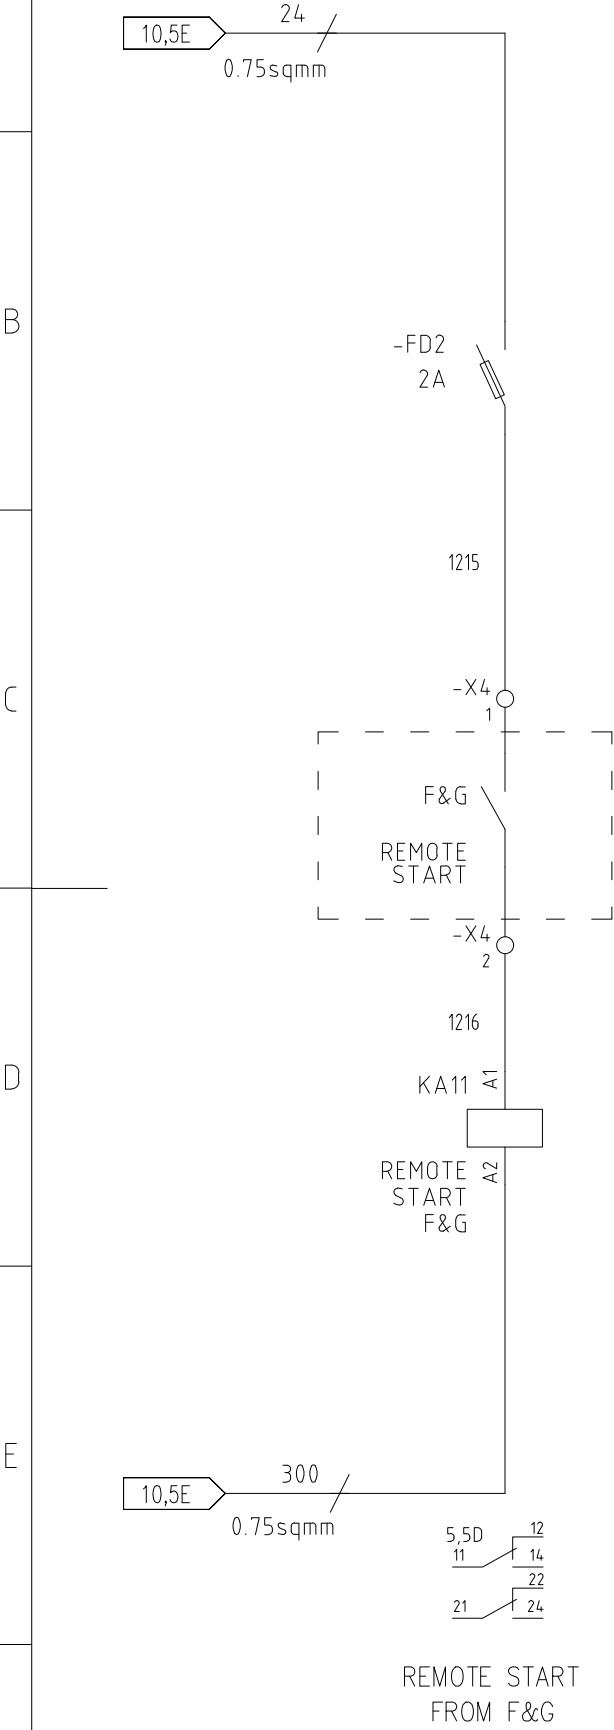

SIGNAL INTERCONNECTION
BETWEEN LCP & F&G

 KALAYE PUMP	Descriptions: TERMINAL WIRING DIAGRAM					Owner: HIRGAN	
						Project: BINAK OILFIELD DEVELOPMENT SURFACE FACILITIES GAS COMPRESSOR STATION	
						Document Title : SCHEMATIC DIAGRAM FOR DIESEL PUMP CONTROL PANEL	
						SCALE: NTS	SIZE: A3
						Sheet: 12 OF 18	
REV	DATE	DESCRIPTION	DRAWN	CHECK	APPROVED	Drawing Name/No: BK-GCS-KP-120-EL-DW-0002	
V00	Apr.2025	IFA	Kalaye Pump	M.Fakharian	S.Faramarzpour		

THIS DRAWING IS PROPERTY OF KALAYE PUMP Co. AND IT CANNOT BE REPRODUCED WITHOUT KP Co.'S AUTHORIZATION.

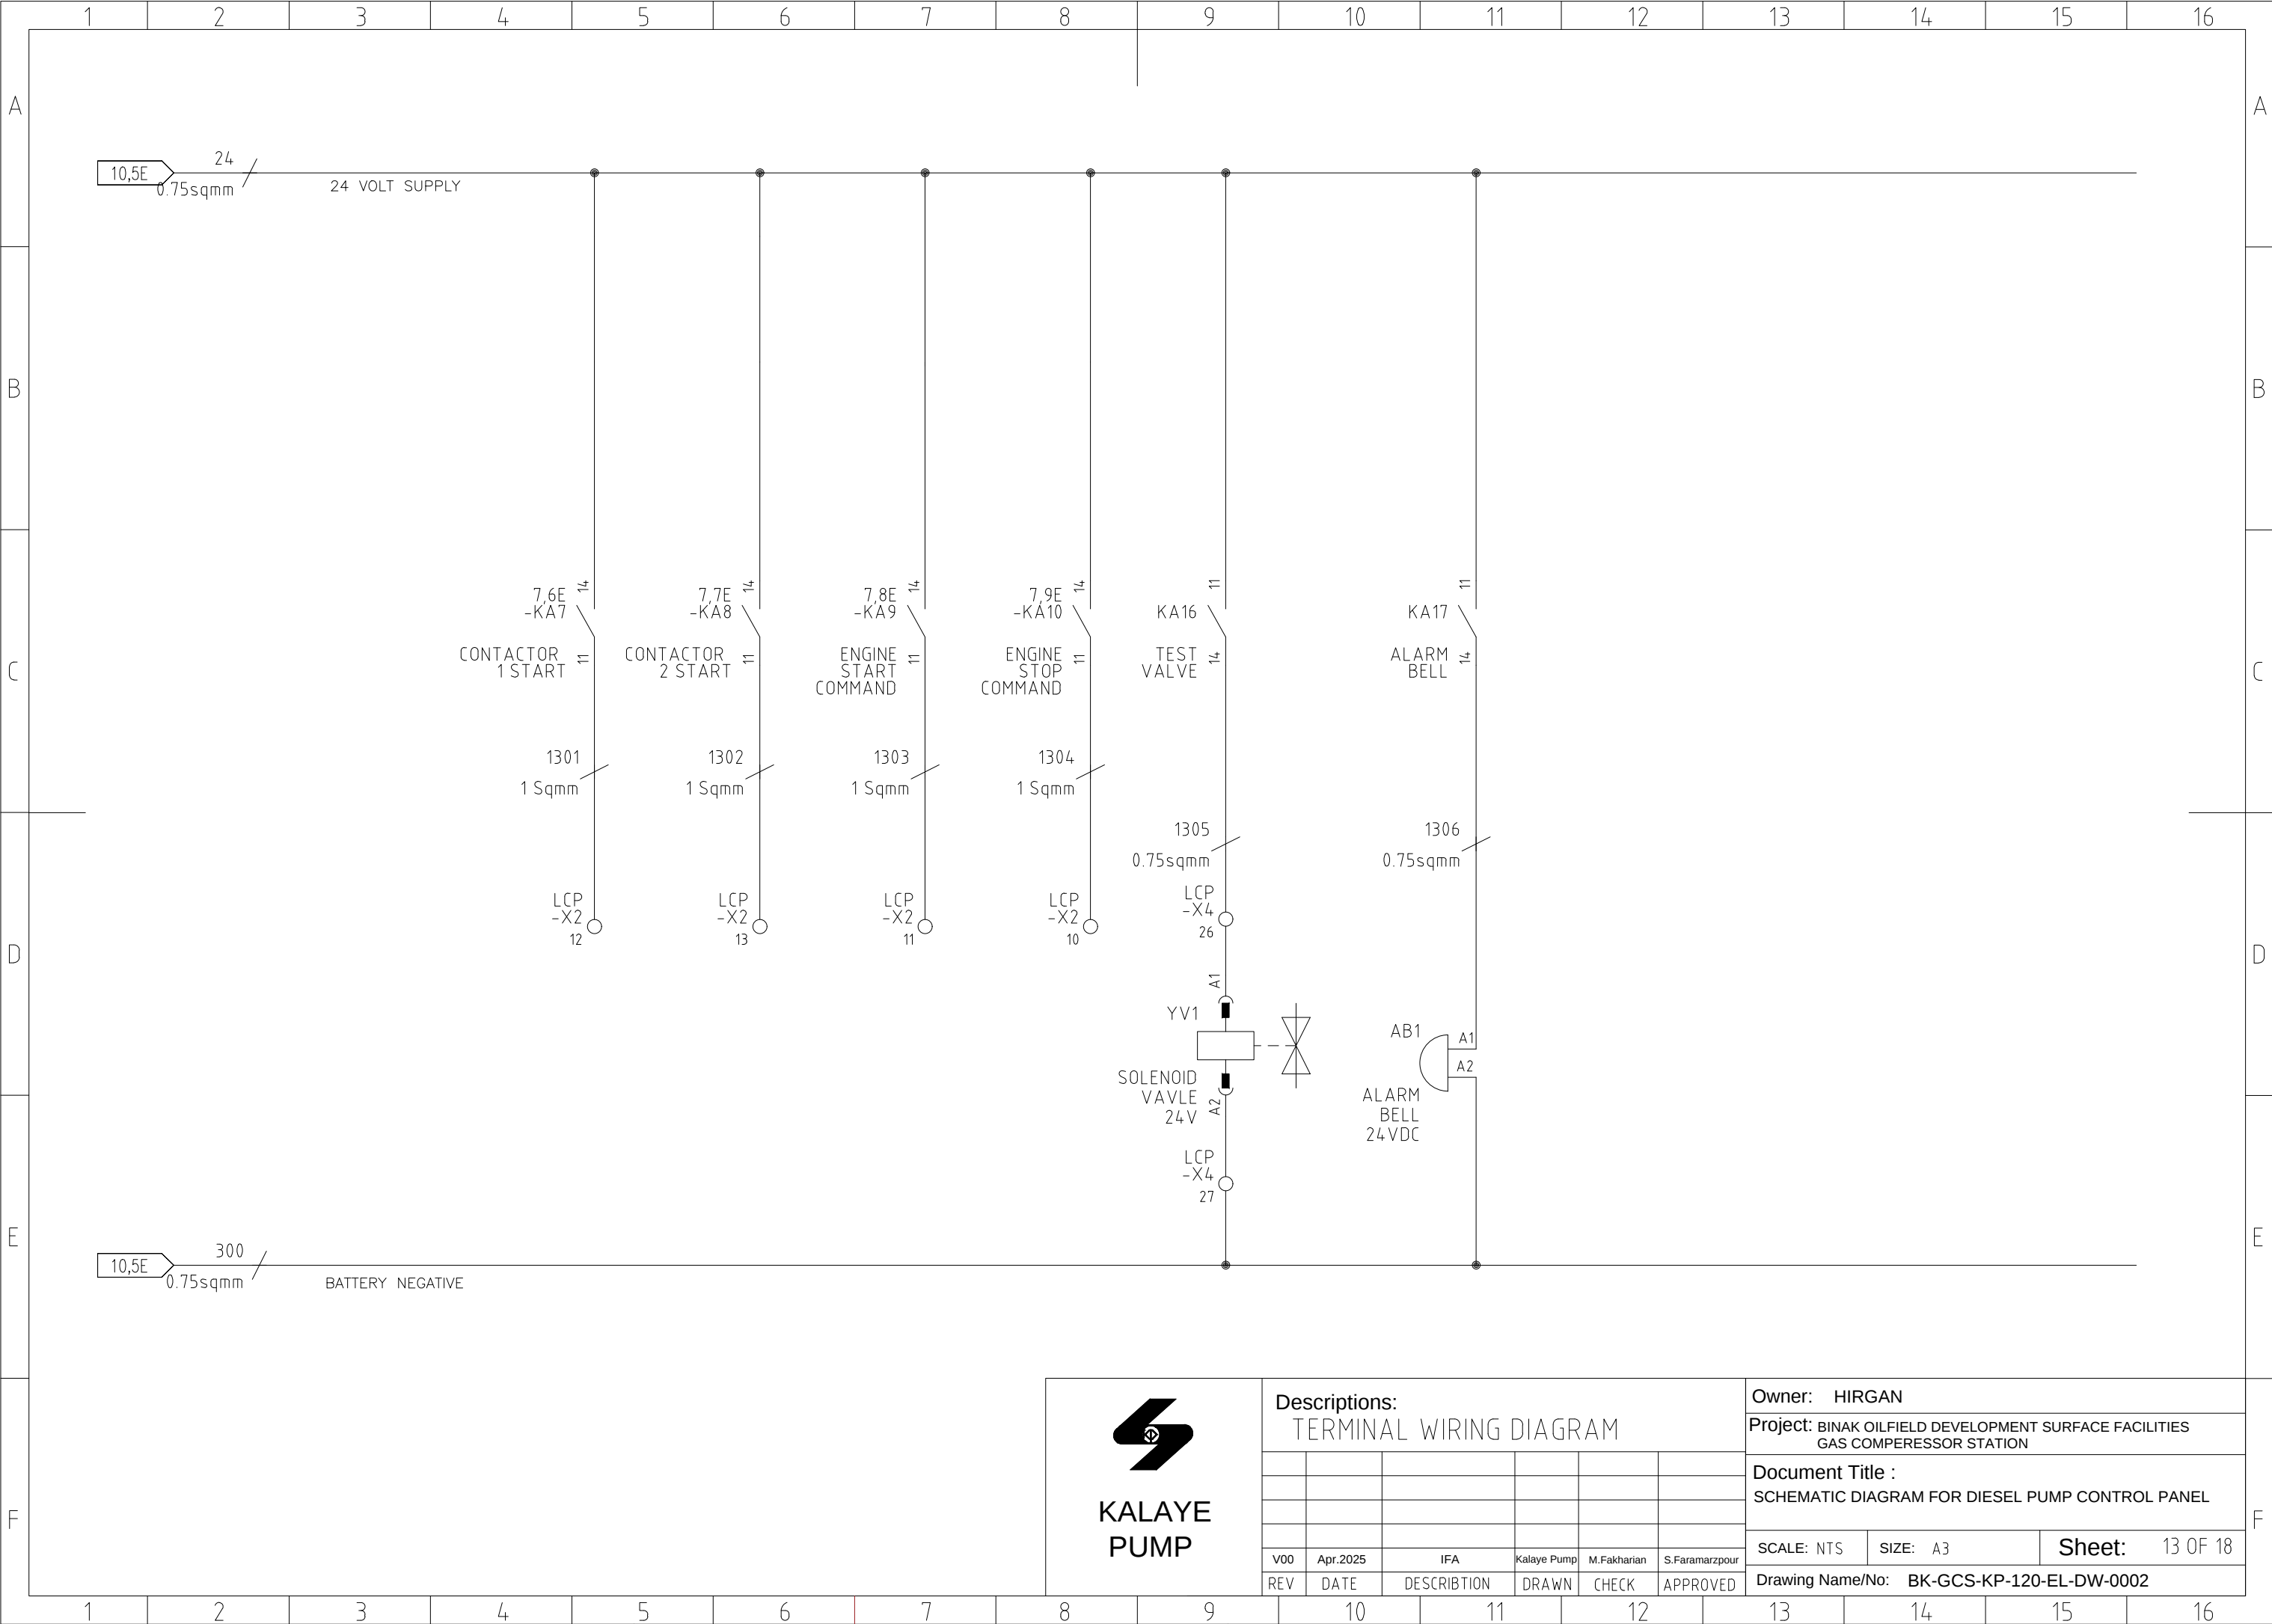


 KALAYE PUMP	Descriptions: TERMINAL WIRING DIAGRAM					Owner: HIRGAN		
						Project: BINAK OILFIELD DEVELOPMENT SURFACE FACILITIES GAS COMPERESSOR STATION		
						Document Title : SCHEMATIC DIAGRAM FOR DIESEL PUMP CONTROL PANEL		
	V00	Apr.2025	IFA	Kalaye Pump	M.Fakharian	S.Faramarzpour	SCALE: NTS	SIZE: A3
REV	DATE	DESCRIPTION	DRAWN	CHECK	APPROVED	Drawing Name/No: BK-GCS-KP-120-EL-DW-0002		

Descriptions:
TERMINATION DIAGRAM

V00	Apr.2025	IFA	Kalaye Pump	M.Fakharian	S.Faramarzpour
REV	DATE	DESCRIPTION	DRAWN	CHECK	APPROVED

Drawing Name/No: BK-GCS-KP-120-EL-DW-0002

THIS DRAWING IS PROPERTY OF KALAYE PUMP Co. AND IT CANNOT BE REPRODUCED WITHOUT KP Co.'S AUTHORIZATION.

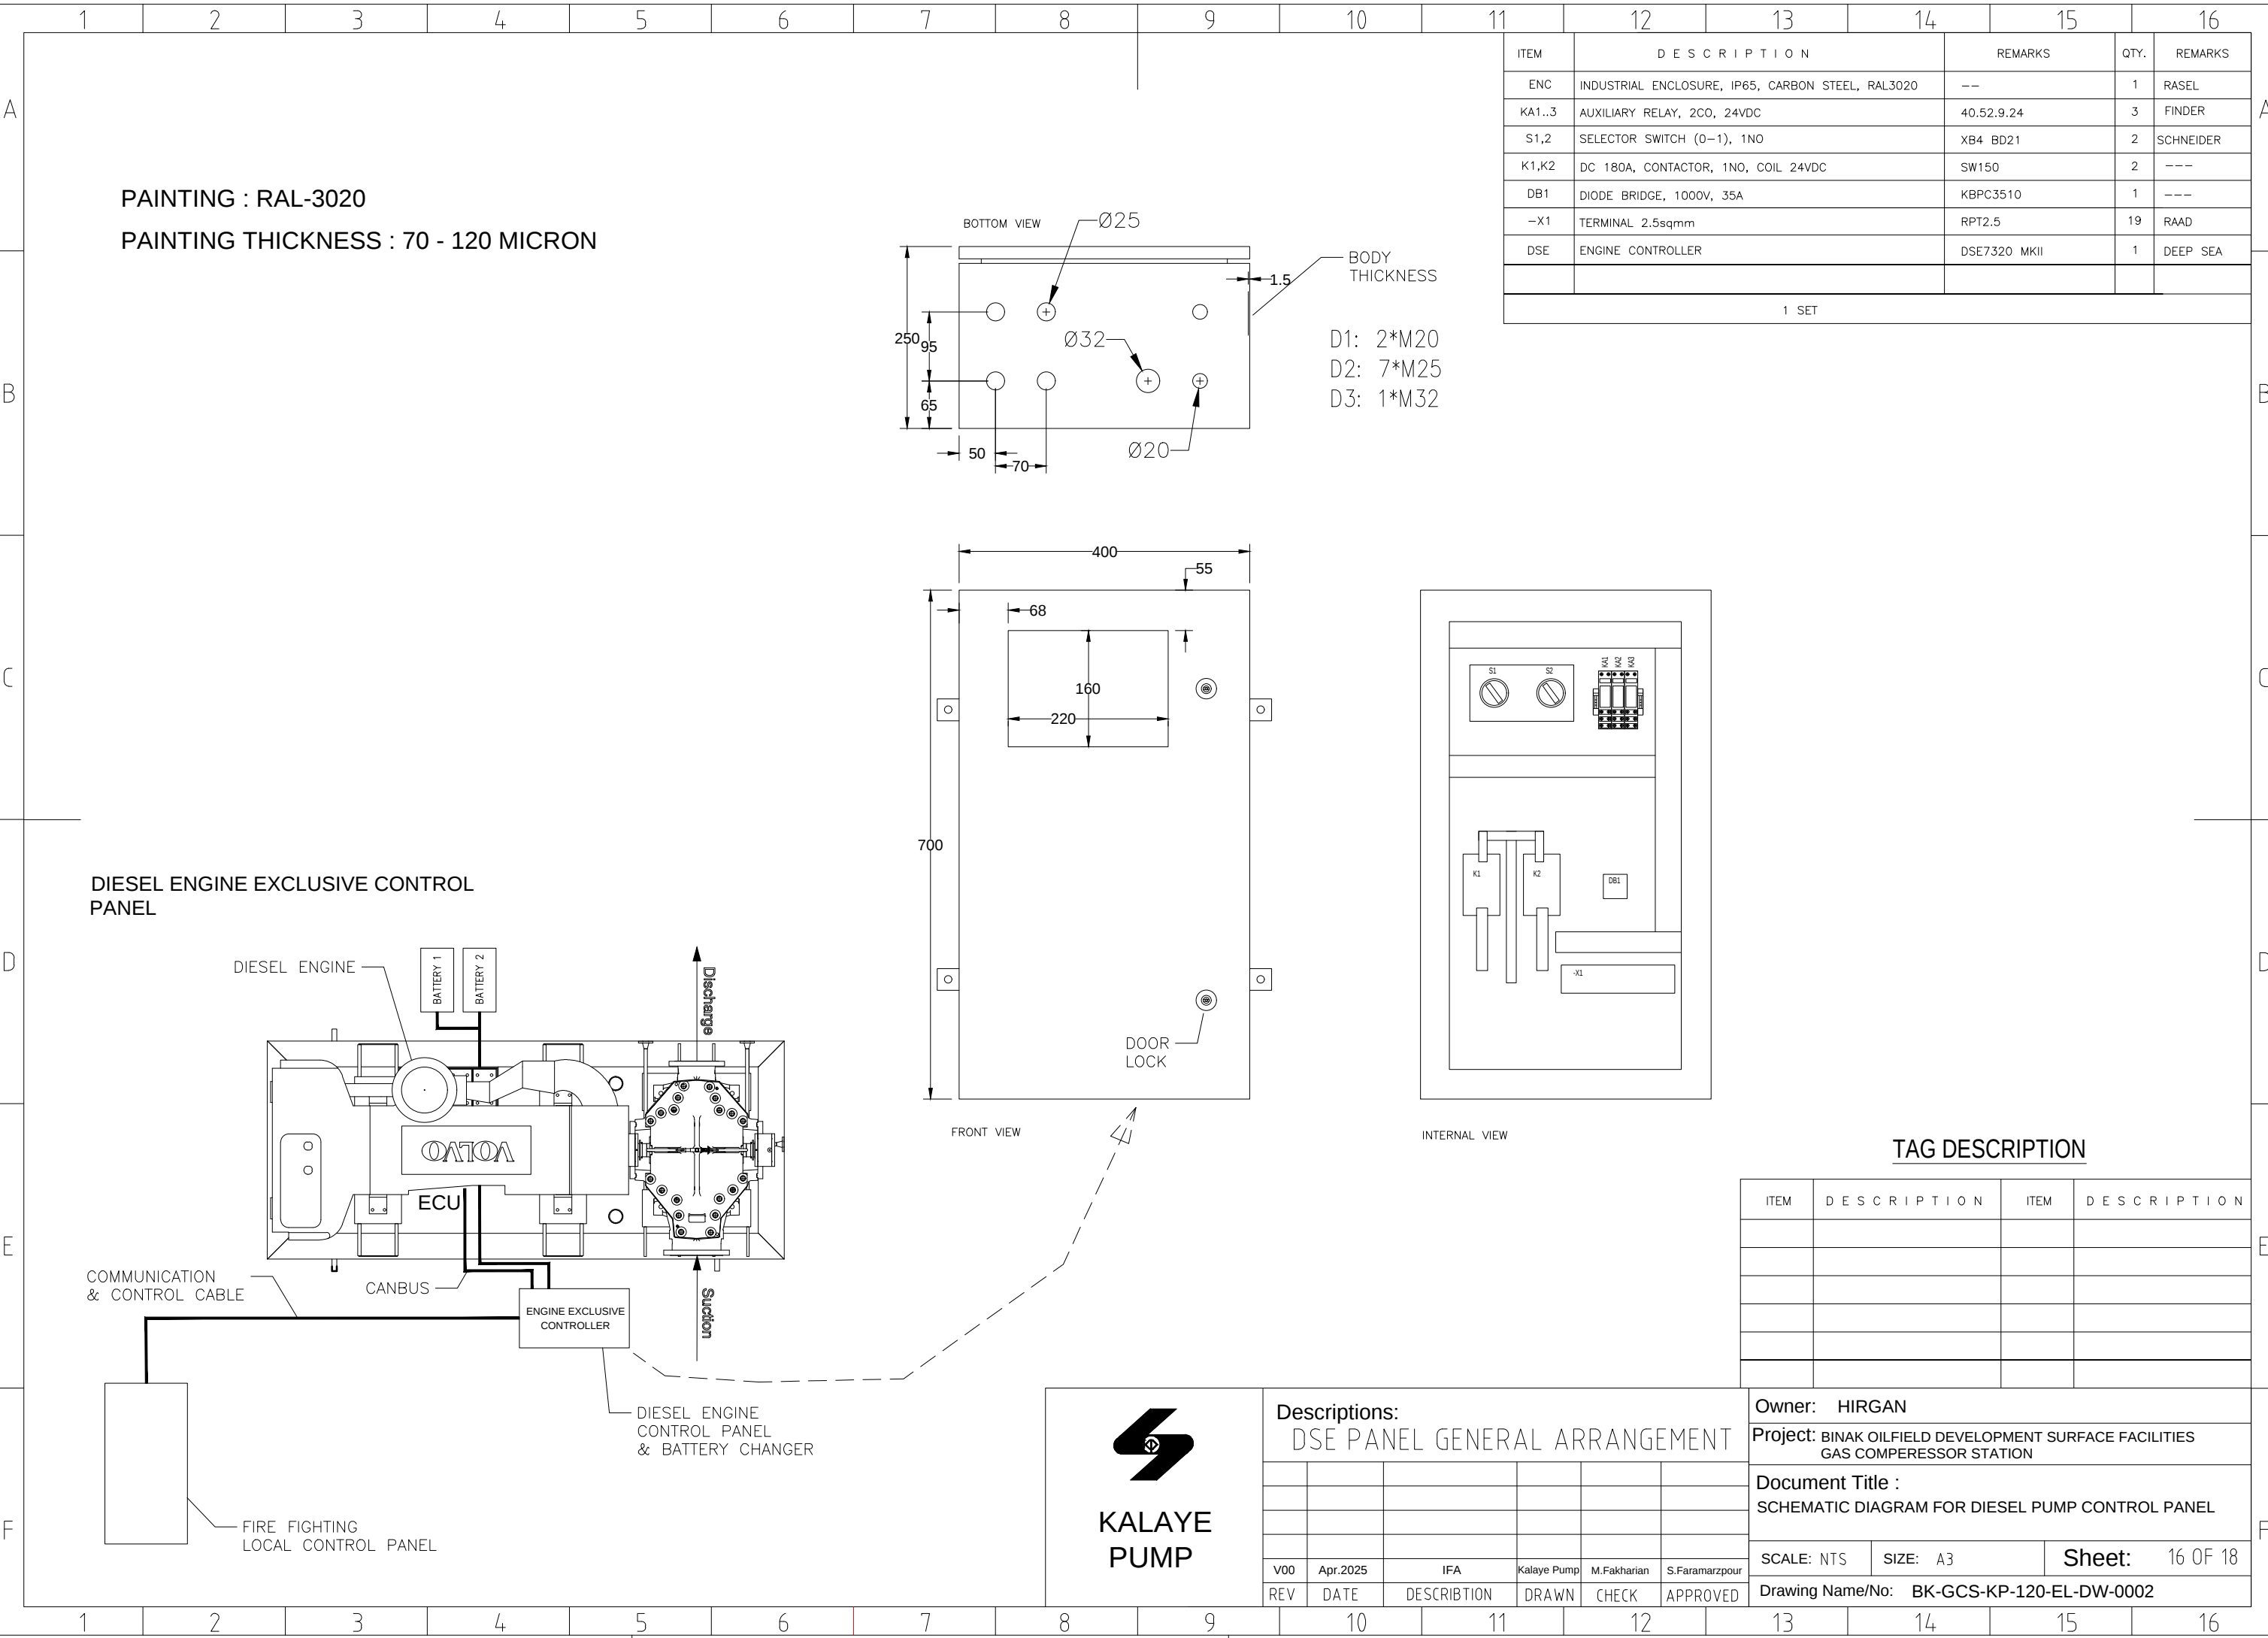

ITEM	DESCRIPTION	REMARKS	QTY.	REMARKS
ENC	INDUSTRIAL ENCLOSURE, IP65, CARBON STEEL, RAL3020	--	1	RASEL
KA1..3	AUXILIARY RELAY, 2CO, 24VDC	40.52.9.24	3	FINDER
S1,2	SELECTOR SWITCH (0-1), 1NO	XB4 BD21	2	SCHNEIDER
K1,K2	DC 180A, CONTACTOR, 1NO, COIL 24VDC	SW150	2	---
DB1	DIODE BRIDGE, 1000V, 35A	KBPC3510	1	---
-X1	TERMINAL 2.5sqmm	RPT2.5	19	RAAD
DSE	ENGINE CONTROLLER	DSE7320 MKII	1	DEEP SEA
1 SET				

TAG DESCRIPTION

ITEM	DESCRIPTION	ITEM	DESCRIPTION

Descriptions: DSE PANEL GENERAL ARRANGEMENT					
V00	Apr.2025	IFA	Kalaye Pump	M.Fakharian	S.Faramarzpour
REV	DATE	DESCRIPTION	DRAWN	CHECK	APPROVED

Owner: HIRGAN		
Project: BINAK OILFIELD DEVELOPMENT SURFACE FACILITIES GAS COMPERESSOR STATION		
Document Title : SCHEMATIC DIAGRAM FOR DIESEL PUMP CONTROL PANEL		
SCALE: NTS	SIZE: A3	Sheet: 16 OF 18
Drawing Name/No: BK-GCS-KP-120-EL-DW-0002		



**KALAYE
PUMP**

