

NOTES

- 1- ALL COORDINATES AND ELEVATIONS ARE IN METER.
- 2- ALL DRAWINGS SHALL BE CHECKED BY CONTRACTOR WITH RELATIVE DRAWINGS BEFORE CONSTRUCTION.
- 3- GEODETIC PARAMETERS FOR COORDINATES ARE AS BELOW:
 - WORLD GEODETIC SYSTEM 1984 (WGS84)
 - UTM ZONE 39
 - MEAN SEA LEVEL
 - VERTICAL DATUM:
- 4- THE CUTTABLE MATERIAL FOR FILLING SHALL BE COLLECTED BASED ON TO THE BELOW RULES
 - PROJECT GEOTECHNICAL INVESTIGATION REPORT, BORROW MATERIALS AND SPECIFICATION STUDY PART.
 - "GENERAL SPECIFICATION FOR ROAD" NO. 101, SECTION 207.
 - "IRAN PLANNING AND BUDGET ORGANIZATION FOR EARTH WORK"
 - DOCUMENT NUMBER "IRK-GRAAL-REDO-000-CV-S2-0004"
 - GEOTECHNICAL REPORTS AND CLIENT'S SITE SUPERVISORY BODY
- 5-BEFORE ANY EARTH WORK ACTIVITIES (CUT OR FILL), TOP SOIL SHALL BE REMOVED AS GEOTECHNICAL RECOMMENDATION


LEGEND

	Existing GRAVEL ROAD		CHANNEL
	New GRAVEL ROAD		RIVER
	ASPHALT ROAD		WATER COURSE
	STAIR		CONTOURS
	TRENCH		SPOT HEIGHT
	EMBANKMENT		BENCH MARK
	BURNING PIT LINE		CULVERT
	WATER LINE		WELL LOCATION
	BUILDING		WELL
	CONCRETE AREA		FENCE
	SEPTIC		NEW ABOVEGROUND PIPE LINE
	MANHOLE		EXISTING ABOVEGROUND PIPE LINE
	POLE		UNDERGROUND GAS PIPE LINE
	HELIPAD		
	GEOMEMBRANE AREA		

REFERENCE DRAWING

Overall Plot Plan Drawing	DRG. No.
Standard Drawing for Fence & Gate Details	BR-GCS-FEDCO-100-PI-DM-0008
	BR-GRAAL-FEDCO-000-CV-DM-0009

KEY PLAN

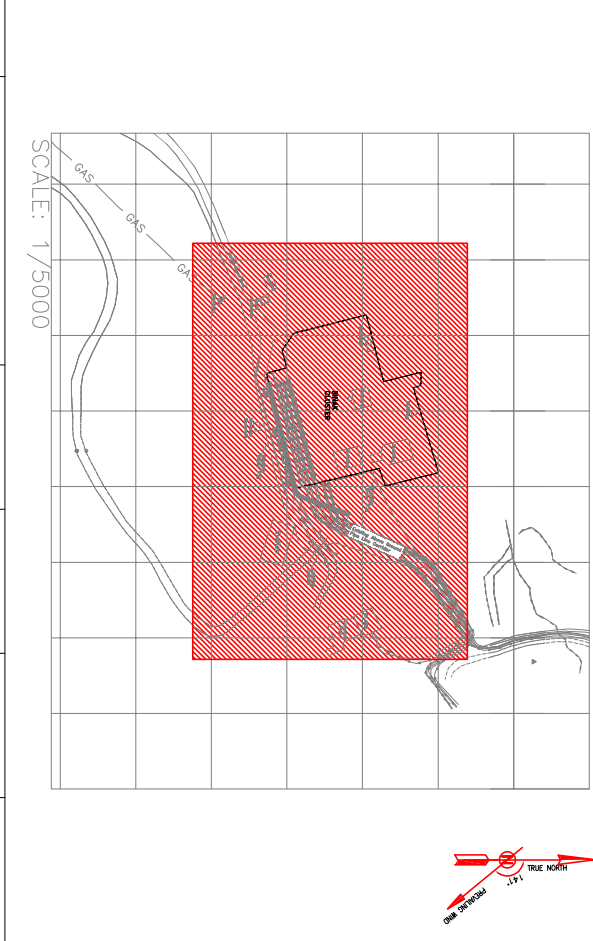


***	*****	***	***	***	***
REV.	DESCRIPTION	BY	DATE	BY	DATE
		CHECKED		REV. APPR.	
PROJECT NAME: BINK OILFIELD DEVELOPMENT/SUB-SURFACE WORK PACKAGES					
WOVS WHF & EXTENSION OF BINK B/C					
PROJECT NO.: 971020					
EPC CONTRACTOR: EPD/EPC CONTRACTOR (GC):					
HIRAN ENERGY - DESIGN & INSPECTION					
PETROIRAN DEVELOPMENT COMPANY					
SUB-SURFACE WORK PACKAGES					
WOVS WHF & EXTENSION OF BINK B/C					
DATE	SCALE	DRAWING BY	CHECKED BY	PROJECT ENG.	



NOTES

- 1- ALL COORDINATES AND ELEVATIONS ARE IN METER.
2- ALL DRAWINGS SHALL BE CHECKED BY CONTRACTOR WITH RELATIVE DRAWINGS BEFORE CONSTRUCTION.
3- GEODETIC PARAMETERS FOR COORDINATES ARE AS BELOW:
HORIZONTAL COORDINATE SYSTEM: WGS84/UTM ZONE 39
VERTICAL DATUM: MEAN SEA LEVEL
4- THE SUITABLE MATERIAL FOR FILLING SHALL BE COLLECTED BASED ON TO THE BELOW RULES
- PROJECT GEOTECHNICAL INVESTIGATION REPORT, BORROW MATERIALS AND SPECIFICATION STUDY PART.
- "GENERAL SPECIFICATION FOR ROAD" NO. 101, SECTION 207.
- IRAN PLANNING AND BUDGET ORGANIZATION FOR EARTH WORK"
DOCUMENT NUMBER "IRK-CNRAL-REDO-000-CV-S9-0004"
- GEOTECHNICAL REPORTS AND CLIENT'S SITE SUPERVISORY BODY
- RECOMMENDATIONS AND APPROVALS.
5-BEFORE ANY EARTH WORK ACTIVITIES (CUT OR FILL), TOP SOL. SHALL BE REMOVED AS GEOTECHNICAL RECOMMENDATION

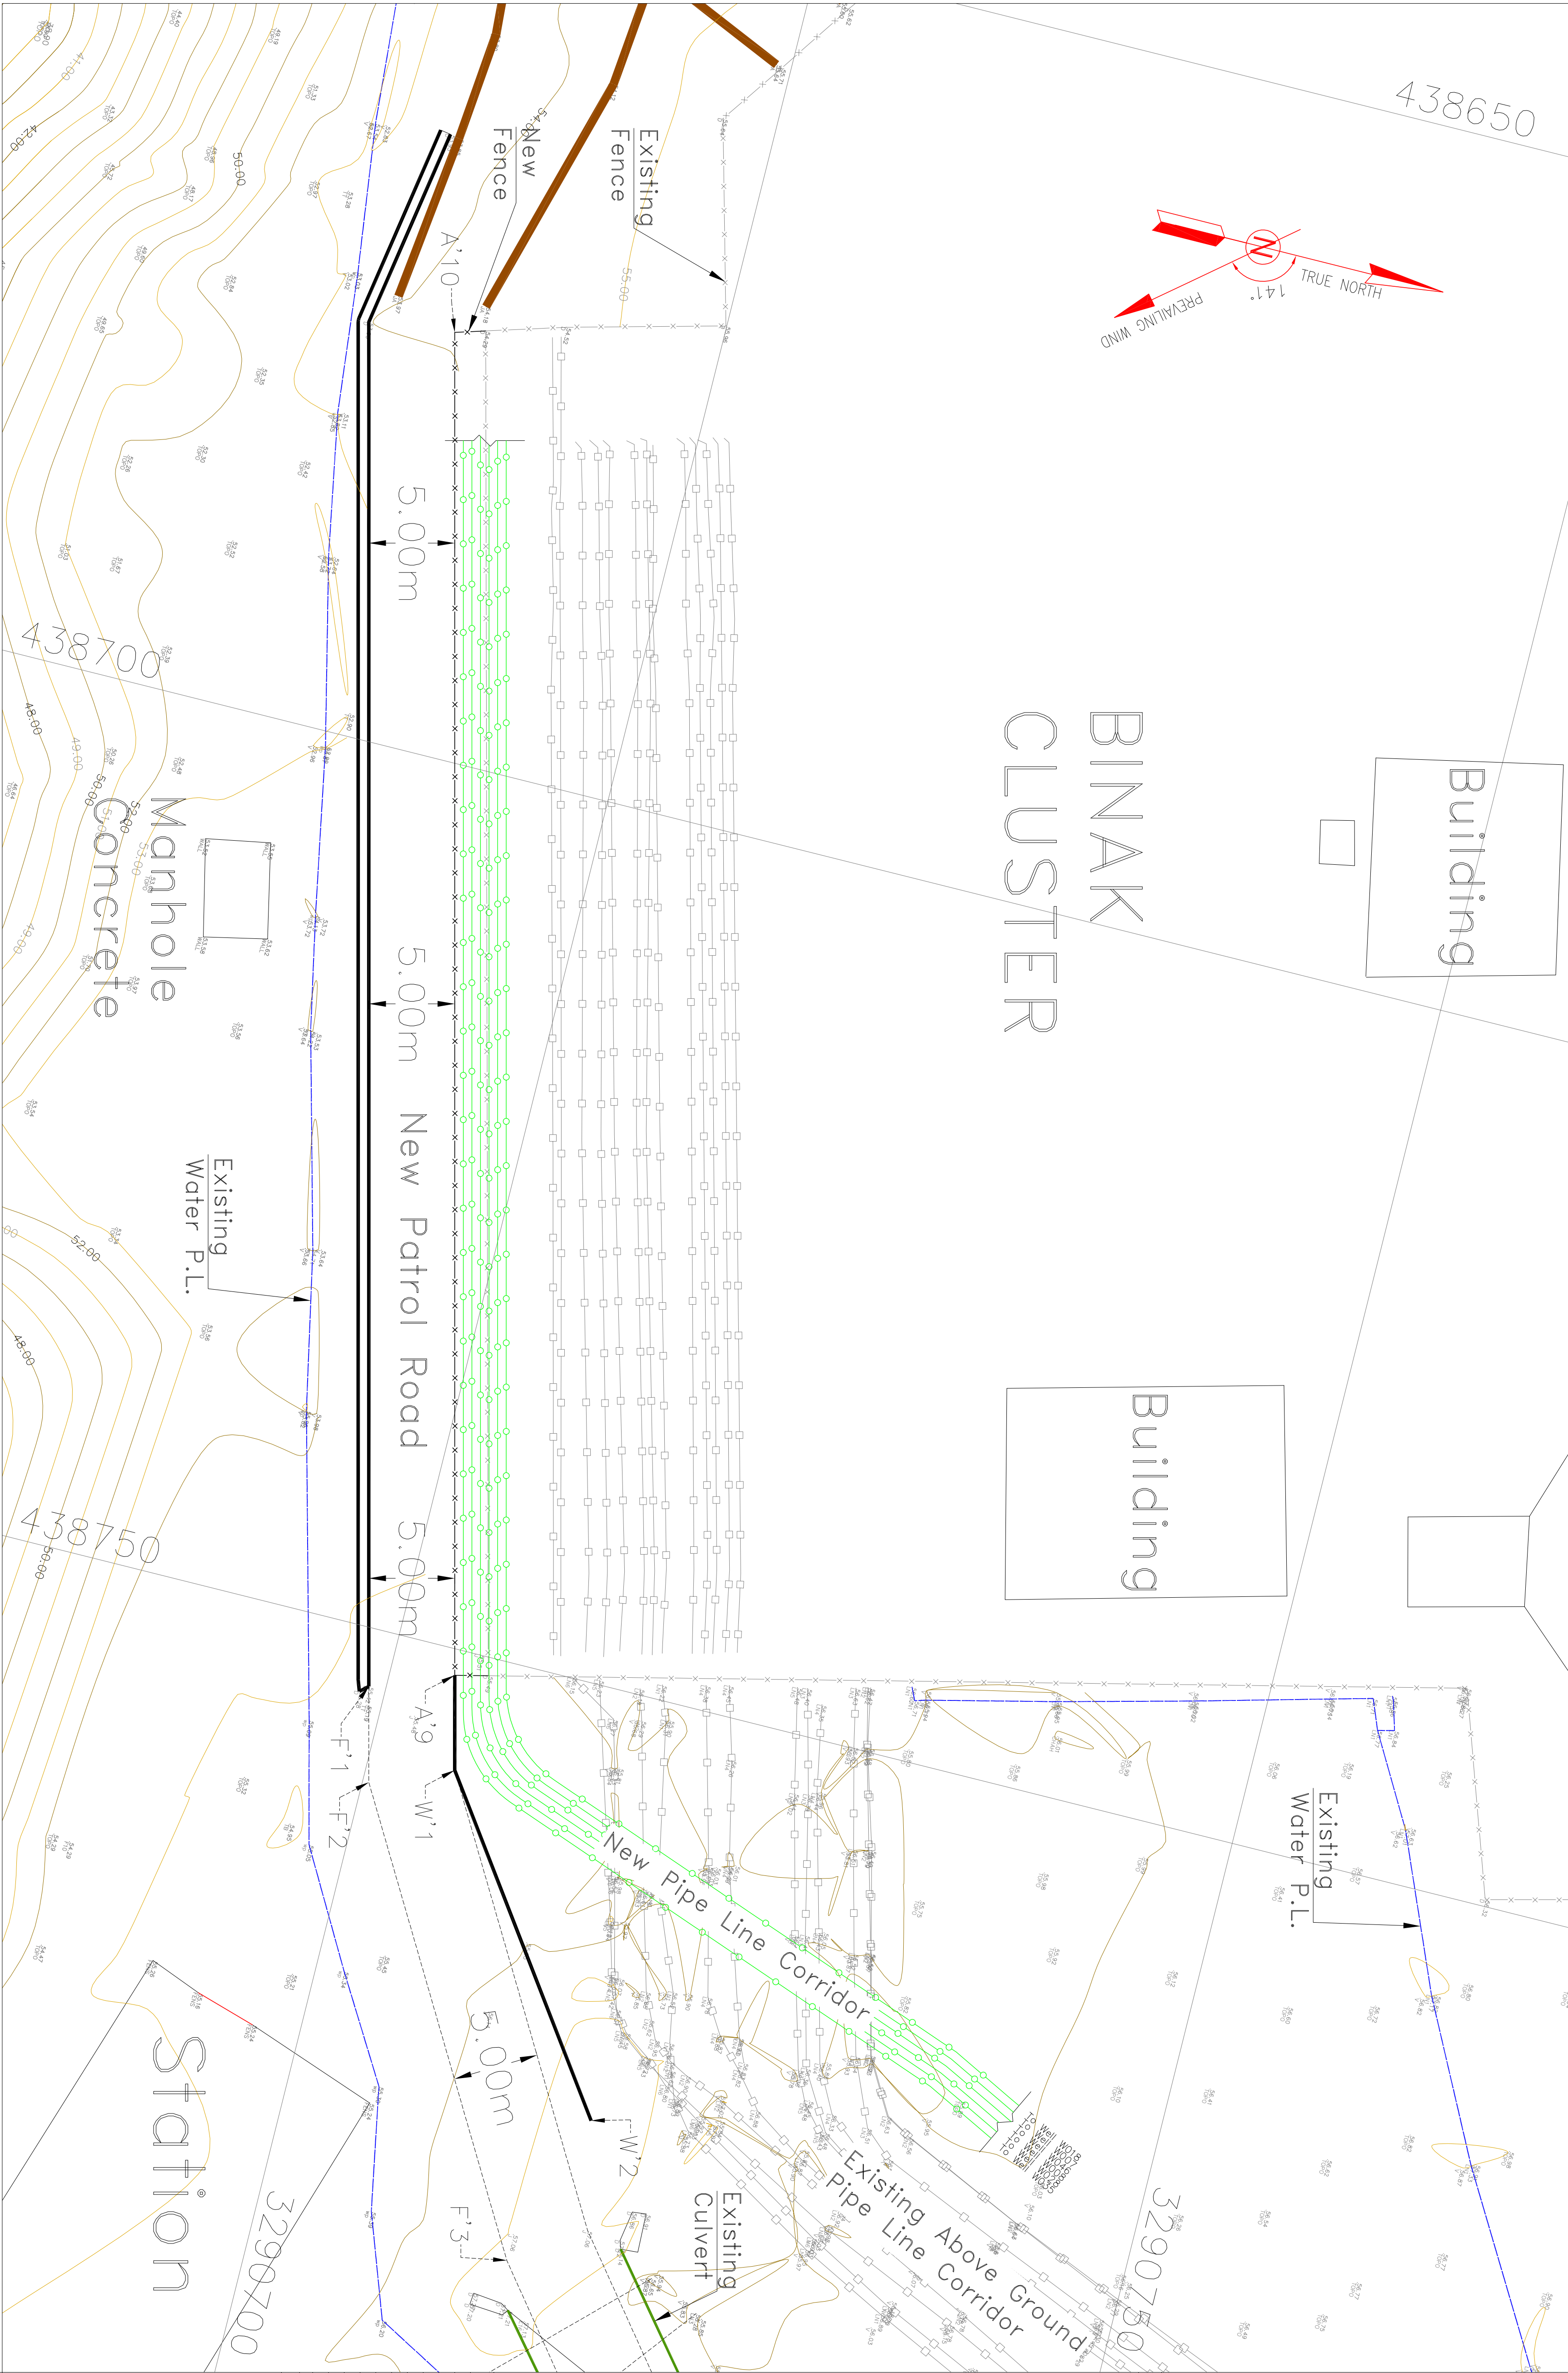

LEGEND

Existing GRAVEL ROAD	CHANNEL
New GRAVEL ROAD	RIVER
ASPHALT ROAD	WATER COURSE
STAIR	CONTOURS
TRENCH	SPOT HEIGHT
EMBANKMENT	BENCH MARK
BURNING PIT LINE	CULVERT
WATER LINE	WELL LOCATION
BUILDING	FENCE
CONCRETE AREA	NEW ABOVEGROUND PIPE LINE
SEPTIC	EXISTING ABOVEGROUND PIPE LINE
MANHOLE	UNDERGROUND GAS PIPE LINE
POLE	
HELIPAD	
GEOMEMBRANE AREA	

REFERENCE DRAWING

Overall Plot Plan Drawing	DRG. No.
Standard Drawing for Fence & Gate Details	BR-003-REDO-120-PI-DM-0008 BR-CNRAL-REDO-000-CV-DM-0009

KEY PLAN

REV.	DATE	DESCRIPTION	BY	DATE	BY	DATE
000	JUN.2022	IC	REBRIQUE	M.FARHANI	MURSHAD	***
REV.	DATE	P.O.I.S	PREP.	CHK.	APP.	AUT.

PROJECT NAME:	BINAK OILFIELD DEVELOPMENT/SUB-SURFACE WORK PACKAGES
PROJECT NO.:	WO07S WHF & EXTENSION OF BINAK B/C
PROJECT NO.:	971020

EPC CONTRACTOR:	EPD/EPC CONTRACTOR (GC):
HIRKAN ENERGY - DESIGN & INSPECTION	PETROIRAN DEVELOPMENT COMPANY

REV.	DESCRIPTION	BY	DATE	BY	DATE
***	*****	***	*****	***	*****

امثل و کلیه سنج این طرح و حق انحصاری حقوق به شرکت ملی مناطق نفت خیز جنوب متعلقست.
THE ORIGINAL AND ALL THEREIN ARE THE SOLE PROPERTY OF N.I.S.O.C./ FIELDS

DATE	SCALE	DRAWING BY	CHECKED BY	PROJECT ENG.
NO CONSTRUCTION PERMITTED UNLESS DRAWING APPROVED				
APPROVED FOR CONSTRUCTION	BY:	DATE:		
BUDGET REF.	LOCATION	SIZE	CLASS	SERIAL NO.
053-073-9184	F	4	A	709415
				2
				000

Coordinate of Bench Marks (UTM)		
Points	Northing (m)	Easting (m)
BK1	438665.839	3290663.132
F6	438328.321	3290401.945

AREA NAME	DESCRIPTION	UTM - COORDINATE (ZONE 39N)	REMARKS
AREA-A	CLUSTER	Home A/9 438751.501 3290703.706	D=423.460m A=8.723.861m ² Extension Area=187.056m ²
AREA-F	NEW FENCE	F1 438675.664 3290684.724	Gravel Road
AREA-W	ACCESS ROAD	F2 438758.762 3290770.369	Width=5m
	CHANGES	F3 438783.807 3290714.921	
	NEW WALL	W1 438758.861 3290705.042	Cement Block Wall
		W2 438774.724 3290717.703	Width=0.2m