
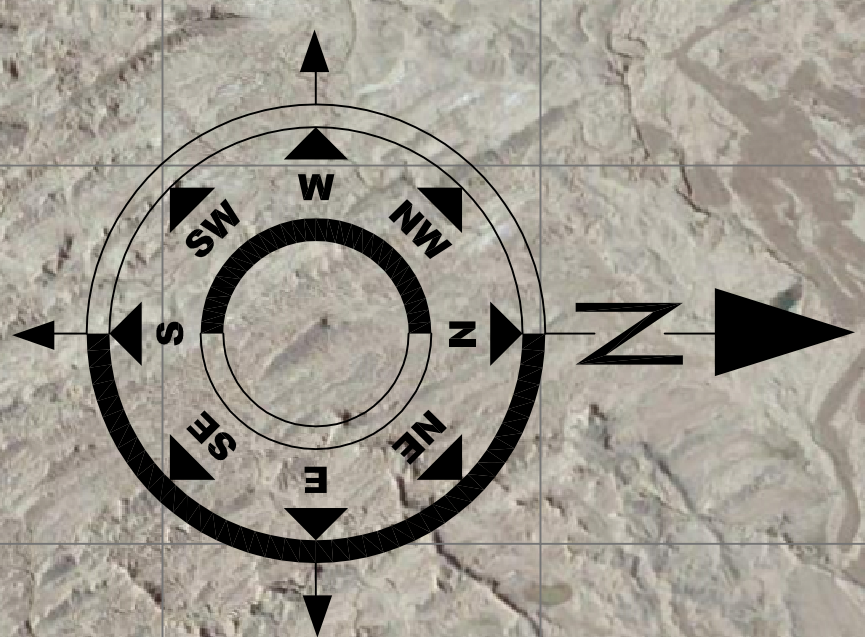


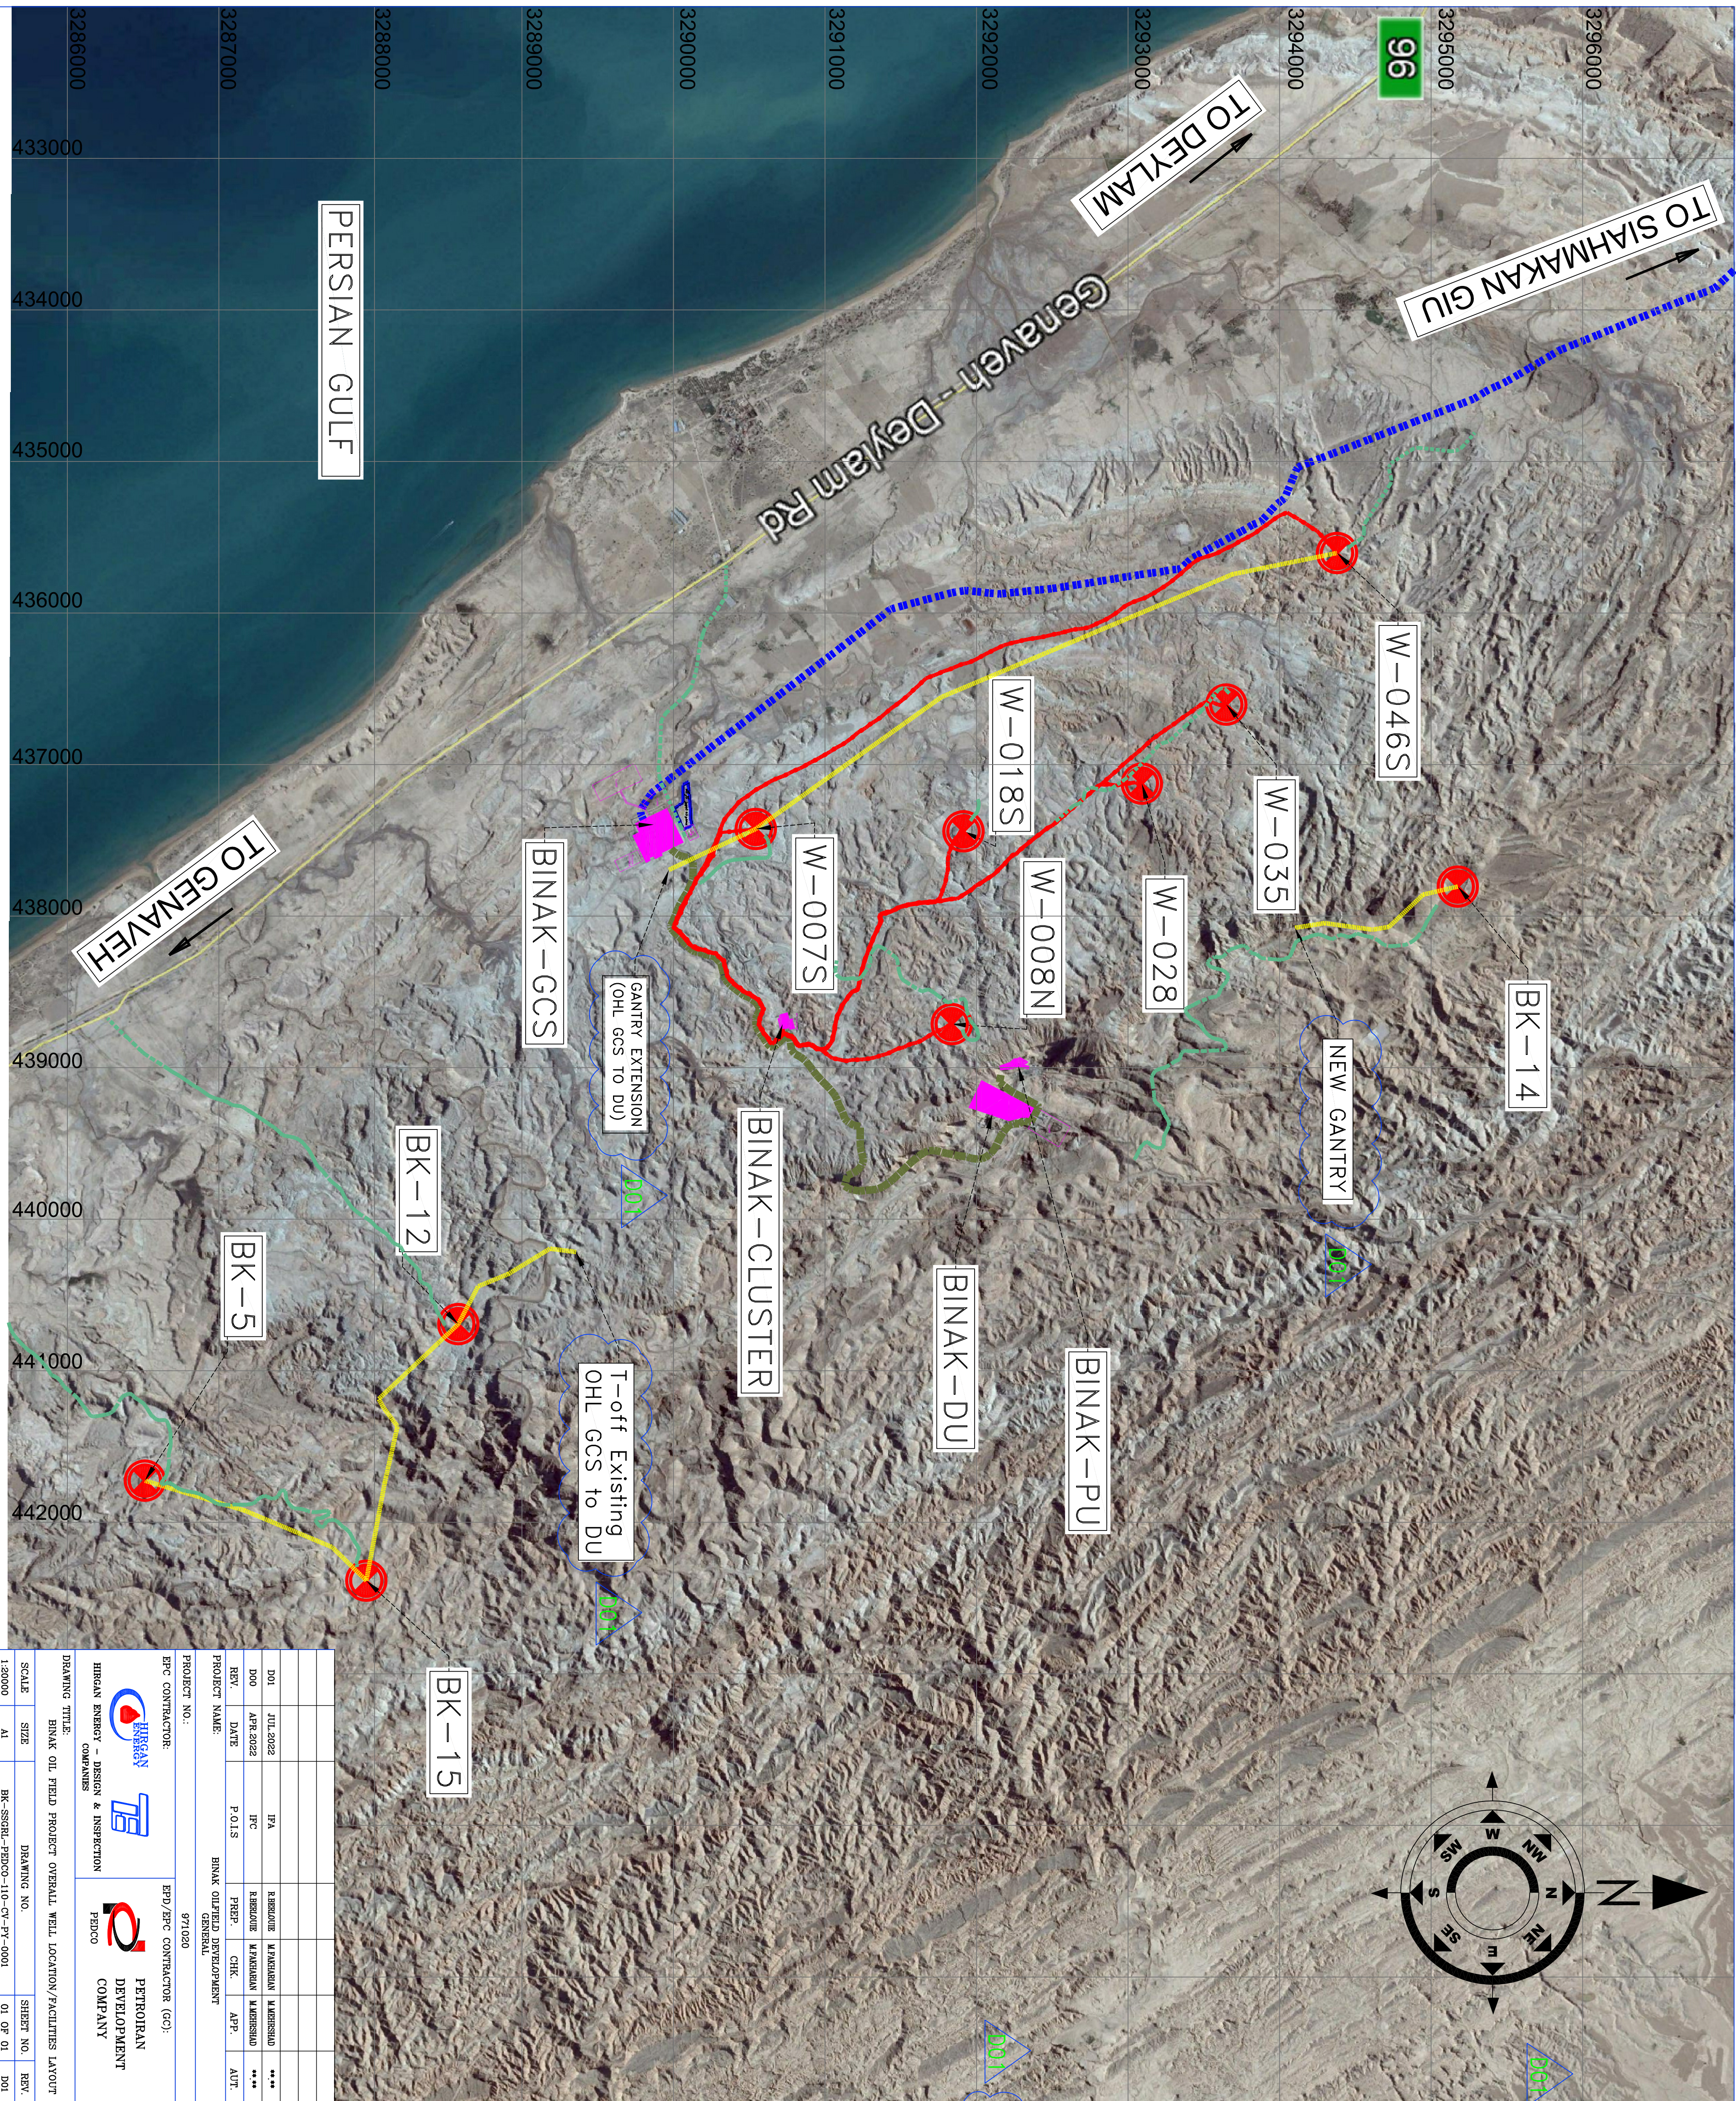

Legend:

- Well Location
- Above Ground Flow Line (6 inch)
- GAS Pipe Line (8 inch)
- Condensate Pipe Line (4 inch)
- Access Road TO WELL
- Power Line
- Site

WELL NAME	EASTING (m)	NORTHING (m)	RESERVOIR	DESCRIPTION
W001	438713	3291814	ASABU	
W015	437340	3291814	ASABU	NEW
W007S	437425	3290453	BANGSIAN	
W028	437126	3293291	BANGSIAN	LOCATIONS
W035	436604	3293948	BANGSIAN	
W045S	435604	3294379	BANGSIAN	
BK-5	441725	3286312	BANGSIAN	
BK-12	440892	3288850	BANGSIAN	WORKOVER
BK-14	437805	3293776	BANGSIAN	
BK-15	442385	3287913	BANGSIAN	LOCATIONS


4- THE COORDINATES OF FACILITIES ARE AS FOLLOWS:

FACILITY NAME	EASTING (m)	NORTHING (m)	DESCRIPTION
BANK CLUSTER	438647	3280715	COORDINATE OF MAIN GATE
BANK GAS COMPRESSOR	437610	3289857	
BANK DESALTING UNIT	439240	3292260	
BANK PRODUCTION UNIT	439014	3292171	

ITEMS	LENGTH (km)
TOTAL LENGTH OF ABOVE GROUND OIL FLOWLINES (6 INCH)	19.73
FROM HEADQUARTERS TO THE NEAREST GATHERING CENTER	
TOTAL LENGTH OF POWER LINES	10.70
FROM HEADQUARTERS TO THE NEAREST GATHERING CENTER	
LENGTH OF GAS CONDENSATE PIPELINE (4 INCH)	5.20
(FROM BINAK-GCS TO BINAK-U)	
LENGTH OF UNDER GROUND GAS PIPELINE (3 INCH)	
(FROM BINAK-GCS TO SAMAUKA U)	44.00

REFERENCE DRAWING	DRG. No.

KEY PLAN

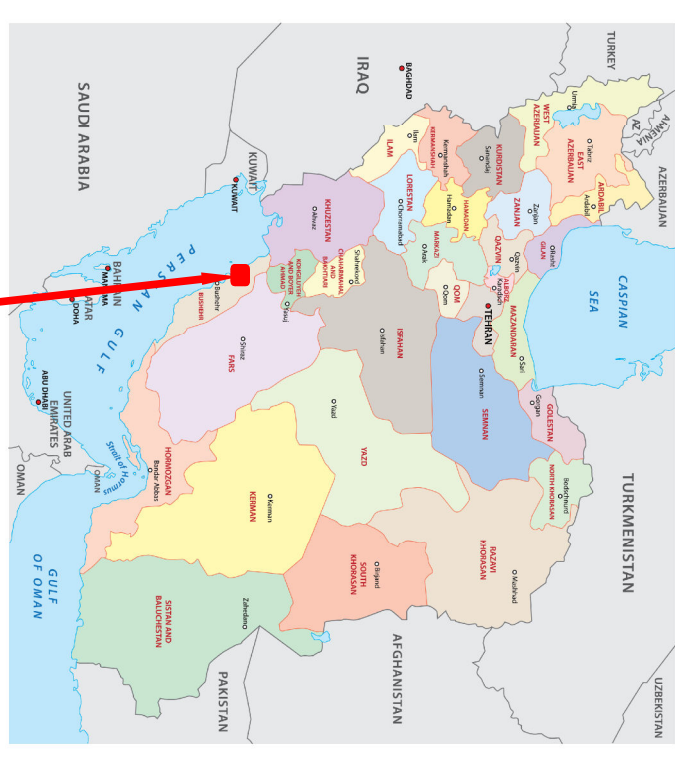[illegible]

 HIRGAN ENERGY HIRGAN ENERGY - DESIGN & INSPECTION COMPANIES		EPC CONTRACTOR: EPV/EPC CONTRACTOR (G-): PETROIRAN DEVELOPMENT COMPANY	
BINAK OILFIELD DEVELOPMENT GENERAL			
DRAWING TITLE:		DATE	
BINAK OIL FIELD PROJECT OVERALL WELL LOCATION/FACILITIES LAYOUT		SCALE	
SCALE 1:20000		DRAWING BY CHECKED BY PROJECT ENG	
SIZE A1		SHEET NO. 01 OF 01	
