


## NOTES

## DESCRIPTION AND OPERATION

[illegible]



LEGEND

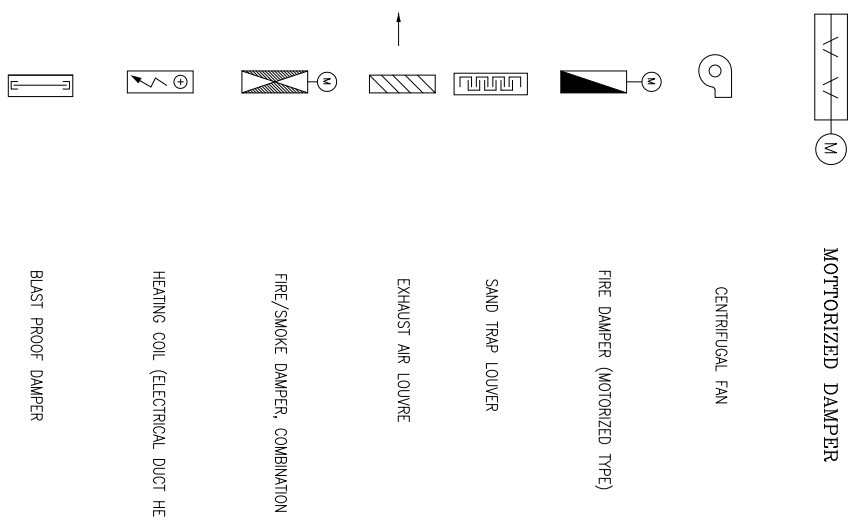

## REFERENCE DRAWING

| REFERENCE DRAWING                          | DEG. No.                    |
|--------------------------------------------|-----------------------------|
| STANDARD DRAWING FOR HVAC & PLUMBING       | BC-CALH-PRD0-00-HV-DW-0001  |
| SYMBOL & LEGEND FOR HVAC & PLUMBING        | BC-CALH-PRD0-00-HV-DW-0002  |
| HVAC SYSTEM DUCT PLAN FOR CONTROL BUILDING | BC-C2S-PRD00-120-HV-PY-0003 |

## PLAN

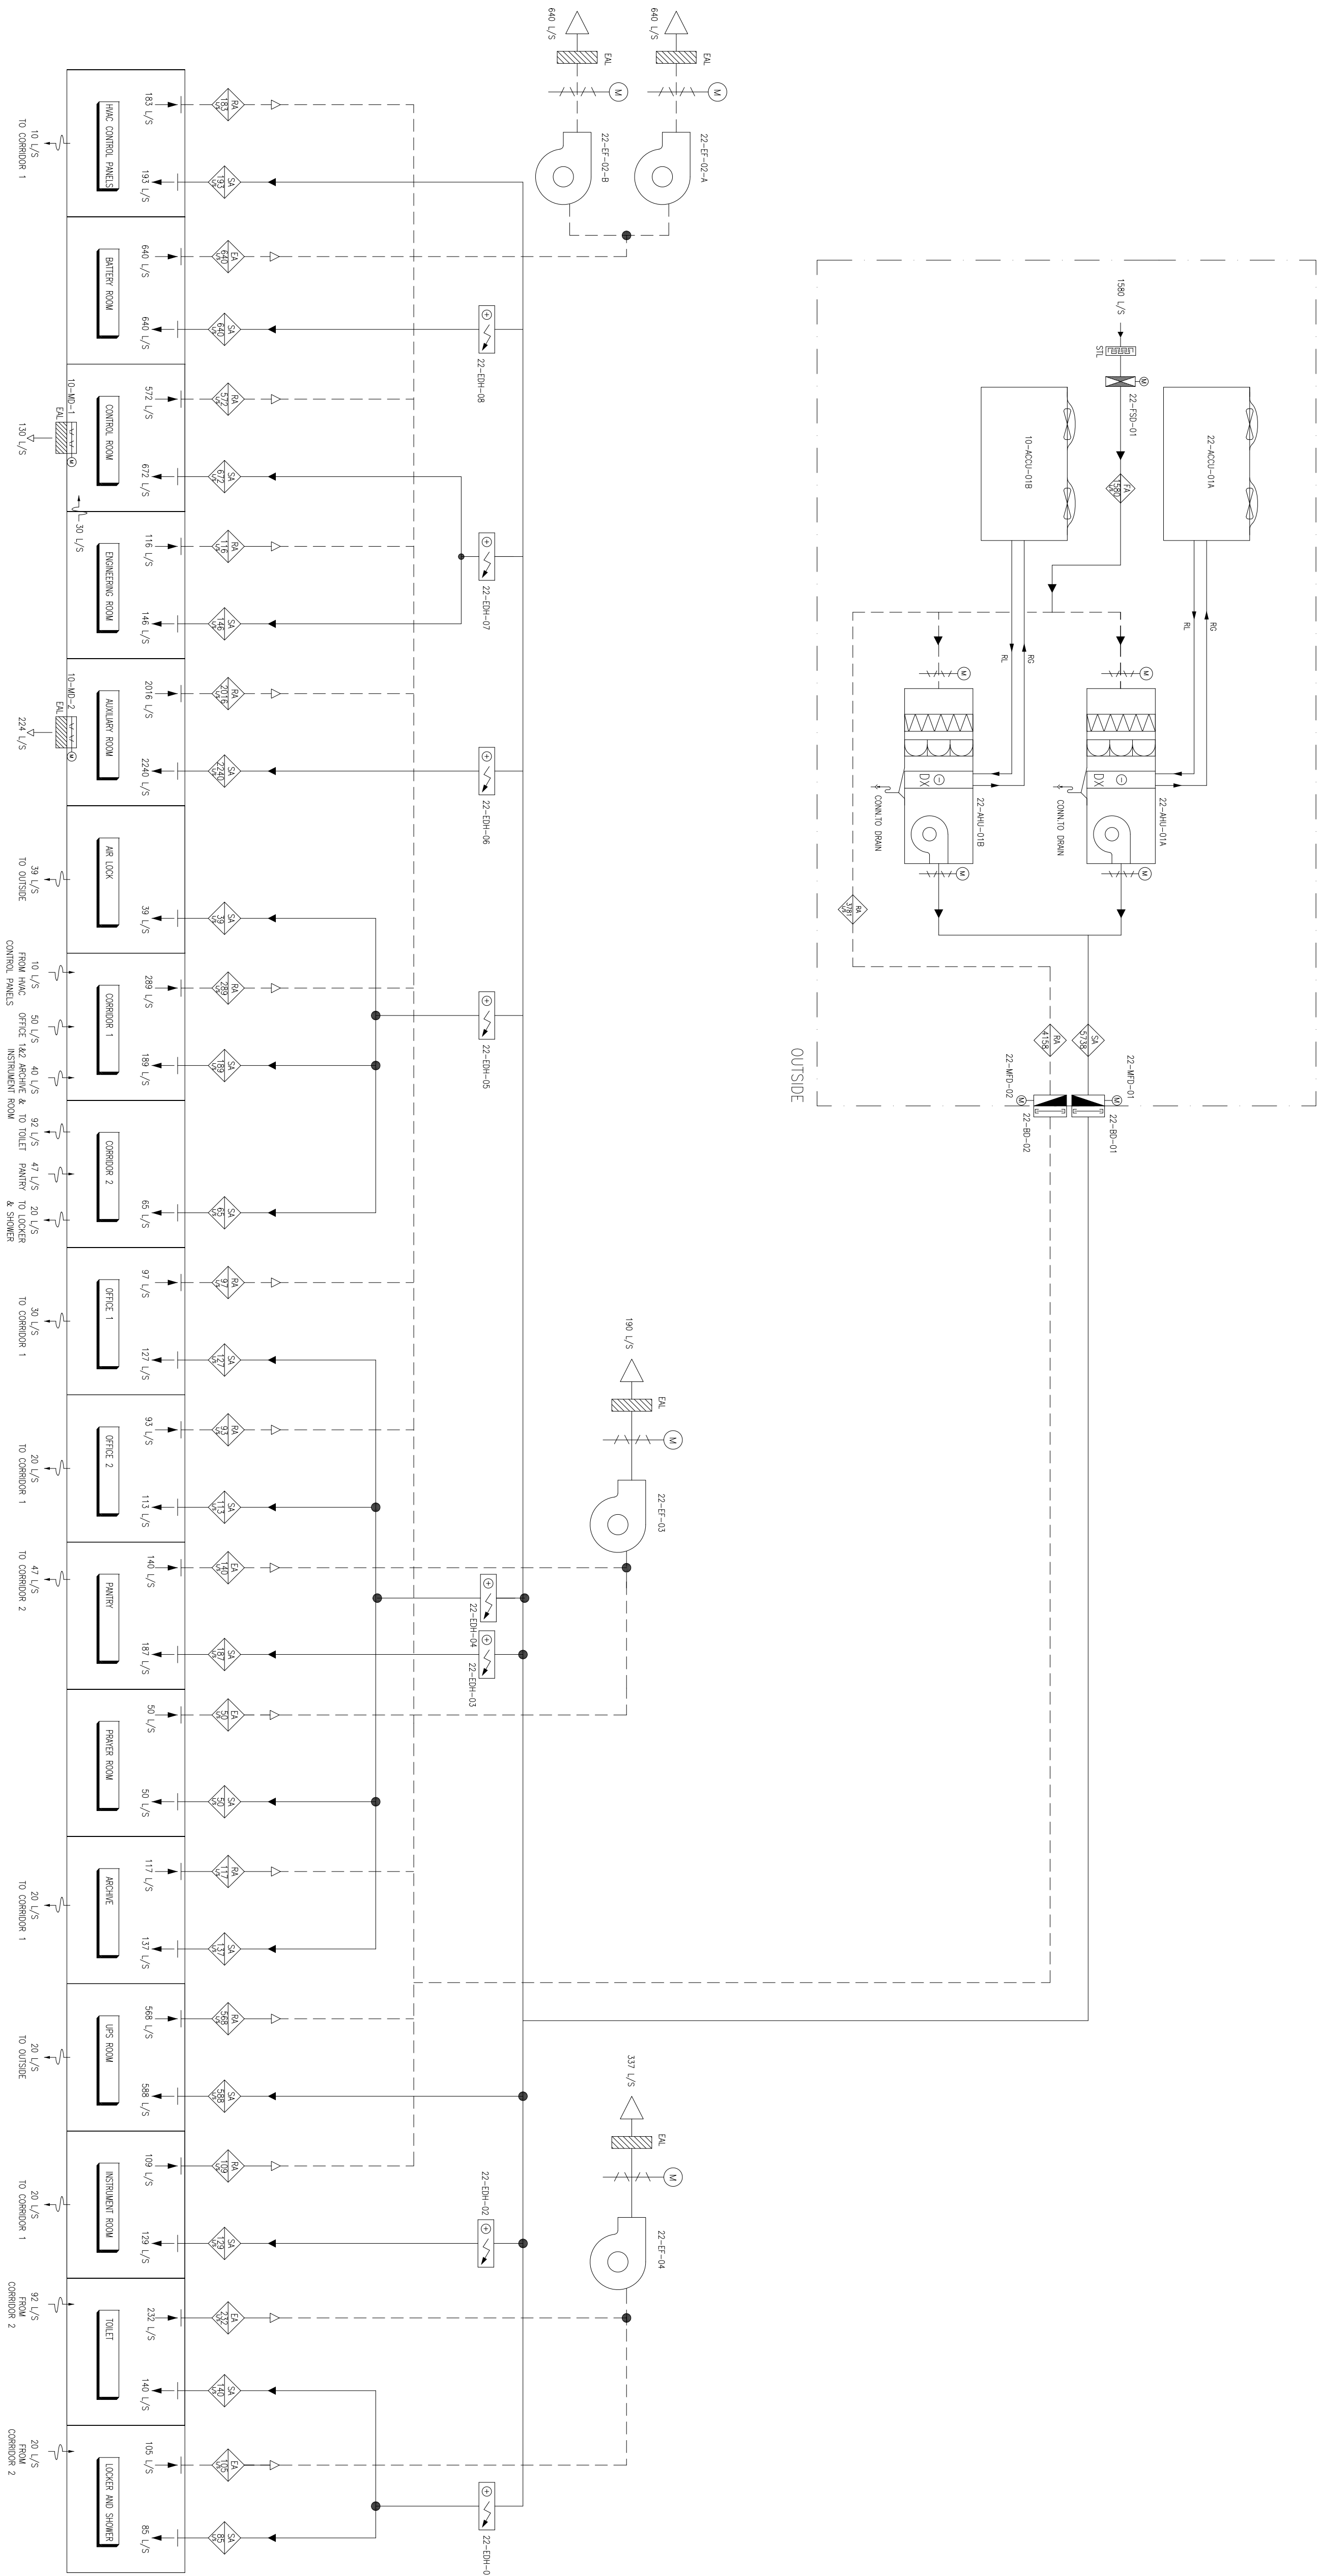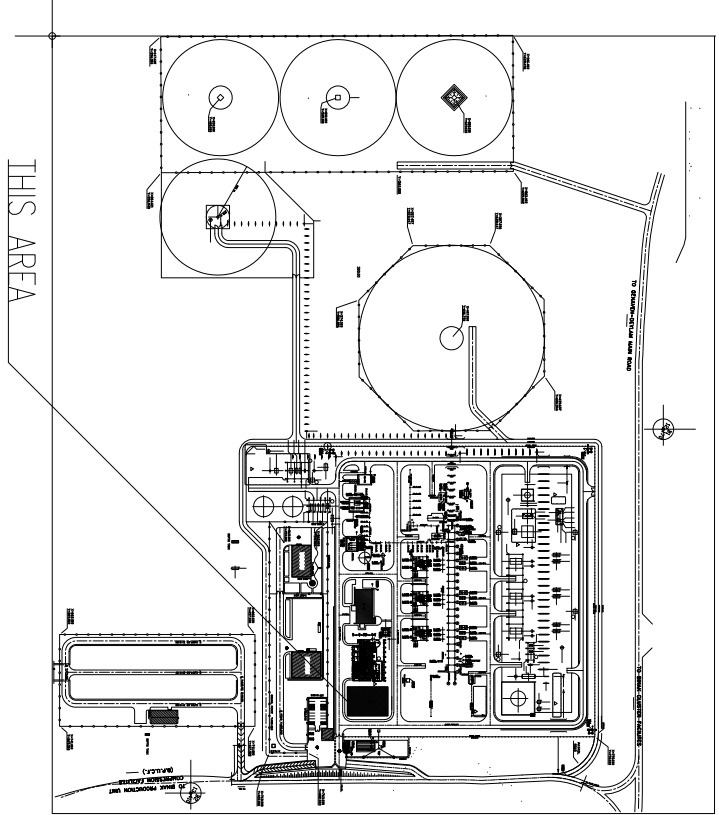

## CONTROL BUILDING HVAC SYSTEM

|                                                                                         |          |         |           |           |          |      |     |             |         |     |      |            |       |
|-----------------------------------------------------------------------------------------|----------|---------|-----------|-----------|----------|------|-----|-------------|---------|-----|------|------------|-------|
| REV                                                                                     | DATE     | P.O.I.S | PREP.     | CHK.      | APP.     | AUT. | REV | DESCRIPTION | CHECKED | BY  | DATE | REV. APPR. | DATE  |
| D01                                                                                     | JUL.2022 | IPA     | H. JINBER | M.FATHMAN | M.Mahmud | ***  | *** | *****       | ***     | *** | ***  | ***        | ***** |
| D00                                                                                     | JUN.2022 | IPC     | H. JINBER | M.FATHMAN | M.Mahmud | ***  | *** | *****       | ***     | *** | ***  | ***        | ***** |
| PROJECT NAME: BINAK OILFIELD DEVELOPMENT / SURFACE FACILITIES<br>GAS COMPRESSOR STATION |          |         |           |           |          |      |     |             |         |     |      |            |       |
| PROJECT NO.: 971020                                                                     |          |         |           |           |          |      |     |             |         |     |      |            |       |



ايدو ايس او فيلدس و جى اسيا سيق و جى اسيا سلق و جى اسيا سلق و جى اسيا سلق  
THE ORIGINAL AND ALL COPIES OF THIS DRAWING TOGETHER WITH  
THE COPYRIGHT THEREON ARE THE SOLE PROPERTY OF  
NISOC./ FIELDS

|   |      |   |           |                                                                           |              |          |      |            |            |            |              |
|---|------|---|-----------|---------------------------------------------------------------------------|--------------|----------|------|------------|------------|------------|--------------|
| EPC CONTRACTOR:   |      | EHD/ EPC CONTRACTOR (GC):                                                                                                 |           | BNAK OILFIELD DEVELOPMENT<br>SURFACE FACILITIES<br>GAS COMPRESSOR STATION |              |          |      |            |            |            |              |
| <br>HIRGAN ENERGY<br>HIRGAN ENERGY - DESIGN & INSPECTION<br>COMPANIES |      | <br>PETROIRAN<br>DEVELOPMENT<br>CLIENT |           | DATE                                                                      |              | SCALE    |      | DRAWING BY |            | CHECKED BY | PROJECT ENG. |
| DRAWING TITLE:   |      | HVAC FLOW DIAGRAM FOR CONTROL BUILDING                                                                                    |           | NO CONSTRUCTION PERMITTED UNLESS DRAWING APPROVED                         |              |          |      |            |            |            |              |
|   |      |   |           | APPROVED FOR CONSTRUCTION                                                 |              | BY:      |      | DATE:      |            |            |              |
| SCALE   | SIZE | DRAWING NO.   | SHEET NO. | REV.                                                                      | BUDGET REF.  | LOCATION | SIZE | CLASS      | SERIAL NO. | SHEET      | REVISION     |
| AS SHOWN   | A1   | BK-GCS-PEDCO-120-HV-DG-0001                                                                                               | 01 OF 01  | D01                                                                       | 053-073-9184 | F        | 4    | A          | 708870     | 01 OF 01   | D01          |