

INSTRUMENT LOCATION LAYOUT
DRAWING W035

NOTES

LEGEND

KEY PLAN

REFERENCE DRAWING

DWG. No.

P&ID-W035

IR-W035-PMCO-110-PI-PS-0001

FLOT PLAN DRAWING-W035

IR-W035-PMCO-110-PI-PT-0001

PDMS MODEL REVIEW REPORT(005)-W035

IR-W035-PMCO-110-PI-ET-0001

DATA SHEETS FOR WHP/HPV-WEILHEADS

IR-S001-PMCO-110-IR-PT-0001

KEY PLAN

REV.

DESCRIPTION

BY

DATE

CHECKED

REV. APPR.

DATE

PROJECT NO.:

971030

PROJECT NAME:

BINAK OILFIELD DEVELOPMENT/SUB-SURFACE WORK PACKAGES W035 WEILHEAD FACILITIES

PROJECT NO.:

971030

PROJECT NAME:

BINAK OILFIELD DEVELOPMENT/SUB-SURFACE WORK PACKAGES W035 WEILHEAD FACILITIES

EPD/ERC CONTRACTOR (GC):

IRBIRAN PETROIRAN DEVELOPMENT COMPANY

IRBIRAN ENERGY - DESIGN & INSPECTION COMPANIES

PMCO

DATE

SCALE

DRAWING BY

CHECKED BY

PROJECT ENG.

NO CONSTRUCTION PERMITTED UNLESS DRAWING APPROVED

APPROVED FOR CONSTRUCTION BY:

DATE:

BUDGET REF.

LOCATION/SIZE/CLASS

SERIAL NO.

SHEET

REVISION

DRAWING TITLE:

Instrument Location Layout Drawing - W035

SCALE

SIZE

DRAWING NO.

SHEET NO.

REV.

AS SHOWN

A0

IR-W035-PMCO-110-IR-PT-0001

1 OF 2

D00

0-50-075-0104

1

2

1

707707



1 OF 2

D00

(VENDOR TITLE BLOCK)*

INSTRUMENT LOCATION LAYOUT
DRAWING W035

[illegible]

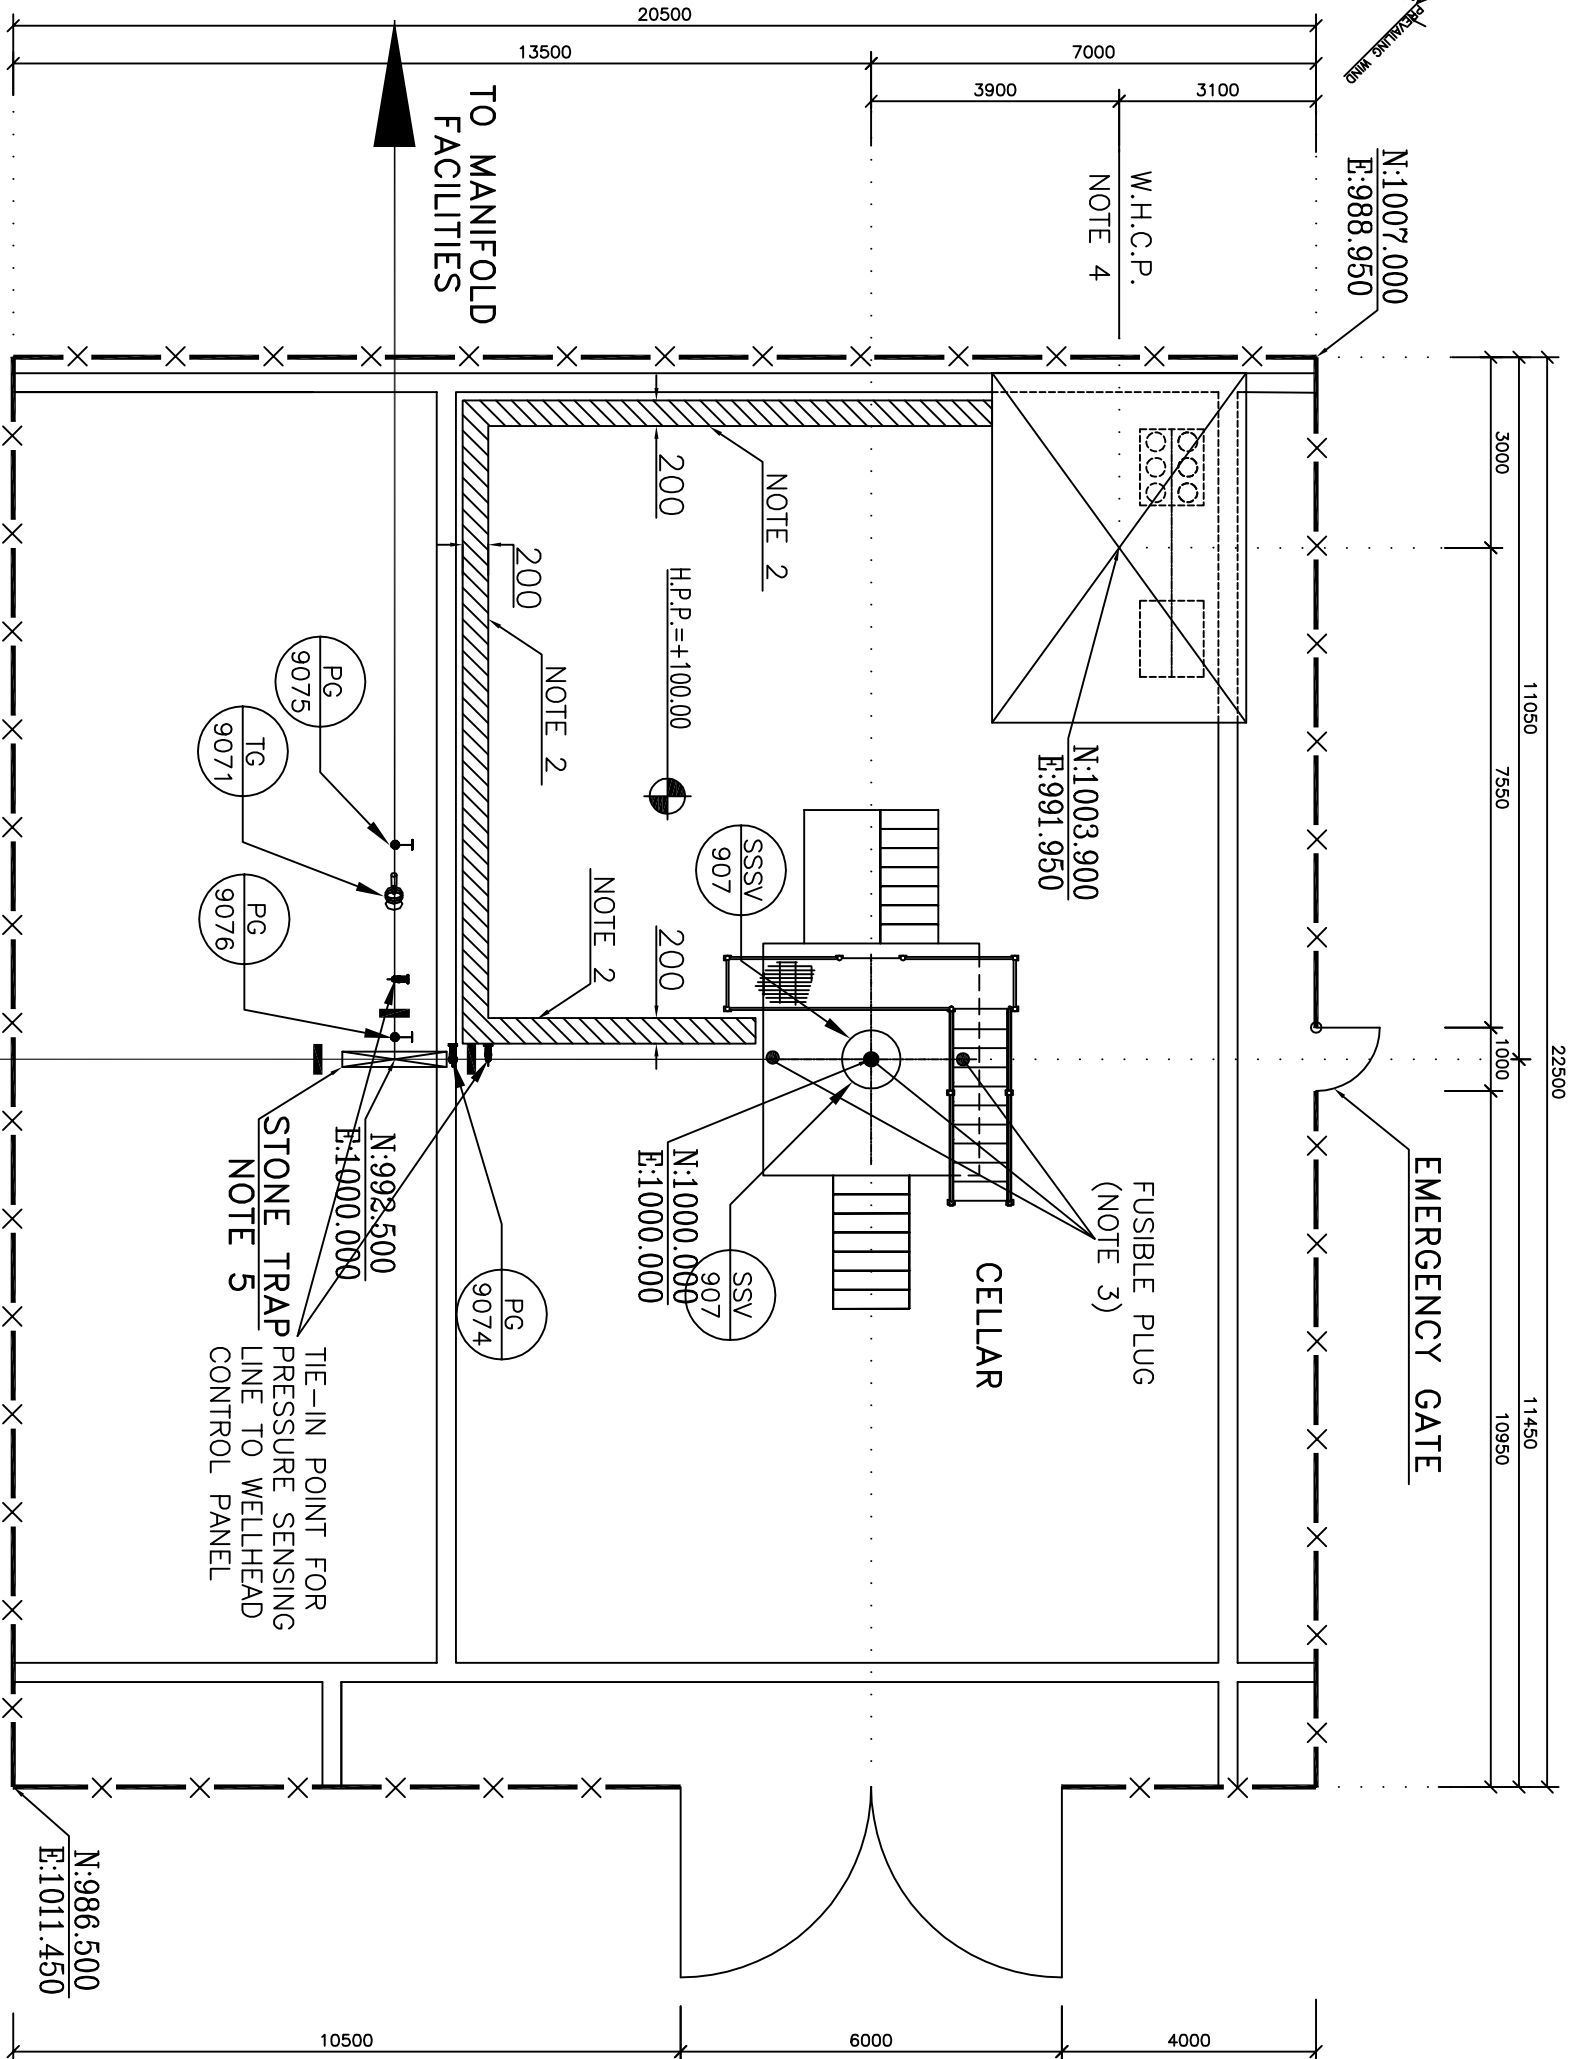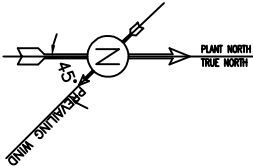


- NOTES**
- 1: SHELTER OF WHCP AND NITROGEN BOTTLES.
 - 2: TUBE TRAY SHALL BE INSTALLED AT HEIGHT 100MM ABOVE GROUND, 1/2" TUBE & 1/4" TUBE FOR SSV & SSSV SHALL BE LAID ON THIS CABLE TRAY.
 - 3: 3 NOS FUSIBLE PLUG WILL BE PREPARED BY WHCP VENDOR WHICH WILL BE INSTALLED ON NITROGEN LINE TWISTED AROUND WELHEAD.
 - 4: DIMENSIONS OF WH.C.P. AND RELEVANT SHELTER WILL BE FINALIZED.

LEGEND

- TUBE TRAY
- TWO RACK OF NITROGEN BOTTLES
- WHCP
- FUSIBLE PLUG

| REFERENCE DRAWING | DRG. No. |
|-------------------------------------|-------------------------------|

KEY PLAN

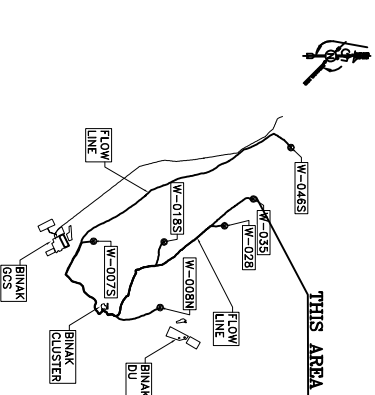


PROJECT NAME: BINAQ OUTFIELD DEVELOPMENT/SUB-SURFACE WORK PACKAGES
W035 WELHEAD FACILITIES
NISO.C/ FIELDS

PROJECT NO.: 971030

EPD/ERC CONTRACTOR (GC):
BINAQ OUTFIELD DEVELOPMENT
SUB-SURFACE WORK PACKAGES
W035 WELHEAD FACILITIES
NISO.C/ FIELDS



W035
SC: 1/100

(VENDOR TITLE BLOCK)*

